2023 UNDERGROUND CONSTRUCTION STANDARDS LOS SUBSTRUCTION GENERAL INFORMATION 3000





	GENERAL INFORMATION	3000
	PRACTICES	3100
	IDENTIFICATION	3200
	SUBSTRUCTURES	3300
	PADS, RETAINING WALLS & CLEARANCES	3400
	PAD & WALL MOUNTED SECTIONALIZING EQUIPMENT	3500
	SUBSURFACE SECTIONALIZING EQUIPMENT	3600
	TRANSFORMERS	3700
	CAPACITORS	3800
	SECONDARIES/SERVICES	3900
1	CABLES	4000
	TERMINATIONS SPLICING CONNECTIONS	4100
1	CABLE POLES	4200
	FUSES & FAULT INDICATORS	4300
	LIGHTING	4400
	GROUNDING	4500
	TELECOMMUNICATIONS & SCADA	4600
	PRIMARY METER RECUIATOR	
7.7	PRIMARY METER, REGULATOR & BOOSTER STATION	4700
	& BOOSTER STATION VAULT STANDARDS	4700 4800
The second secon	& BOOSTER STATION	
	& BOOSTER STATION VAULT STANDARDS	4800
	& BOOSTER STATION VAULT STANDARDS TRENCHLESS CONSTRUCTION	4800

REFERENCE

ATTENTION:

THESE STANDARDS WERE DEVELOPED FOR MAINTAINING SAFETY AND RELIABILITY OF THE ELECTRIC DISTRIBUTION AND SERVICE SYSTEMS.

THE INTENT OF THIS STANDARD IS TO GUIDE ENGINEERS, DESIGNERS/PLANNERS AND CONSTRUCTION PERSONNEL AND PROVIDE TYPICAL CONSTRUCTION METHODS FOR ELECTRIC DISTRIBUTION. NOT ALL ARRANGEMENTS ARE DEPICTED AND IT IS THE USER'S RESPONSIBILITY TO APPLY THESE STANDARDS APPROPRIATELY. ALL USERS MUST USE GOOD JUDGMENT. STANDARDS ARE UPDATED AS NEEDED. CONSULT EDE FOR LATEST VERSION. SDG&E STANDARDS MUST BE APPLIED. PRE-CONSTRUCTION APPROVAL OF A "DEVIATION REQUEST" IS REQUIRED FOR ANY EXCEPTION TO THESE STANDARDS. ANY ALTERATIONS, MODIFICATIONS OR IMPROVEMENTS TO THIS AND ALL STANDARDS MUST BE REVIEWED, APPROVED AND DOCUMENTED BY EDE-CONSTRUCTION STANDARDS AND DISTRICT C&O'S.

THE CPUC'S GENERAL ORDER 95 RULES/REQUIREMENTS ARE NOT INTENDED FOR USE AS COMPLETE CONSTRUCTION SPECIFICATIONS BUT EMPLOY ONLY THE MINUMUM REQUIREMENTS WHICH ARE MOST IMPORTANT FROM THE STANDPOINT OF **SAFETY AND RELIABILITY.** SDG&E MAY IMPOSE STRICTER RULES AND REQUIREMENT IN THE INTREST MAINTANANING SAFETY AND RELIABILITY OF OUR ELECTRICAL SYSTEM.

CONSTRUCTION SHALL BE ACCORDING TO ACCEPTED GOOD PRACTICE FOR GIVEN LOCAL CONDITIONS IN ALL SITUATIONS NOT SPECIFIED IN THE STANDARD.

SDG&E WILL NOT ACCEPT ANY SYSTEM DESIGN OR INSTALLATION WHICH DOES NOT CONFORM TO THESE STANDARDS DEVIATIONS CANNOT BE GRANTED WHICH CONFLICT WITH THE CPUC GENERAL ORDERS OR OTHER GOVERNING AGENCIES. THESE MAY INCLUDE SEPARATION FROM ENERGIZED FACILITIES AND WORKING CLEARANCES.

BASED ON UNUSUAL OR UNSAFE SITE CONDITIONS SDG&E MAY IN THE INTEREST OF SAFETY OR RELIABILITY REQUIRE CONSTRUCTION MEASURES BEYOND THOSE SPECIFICALLY STATED IN THIS MANUAL.

EXCEPT FOR A REQUIREMENT TO IMMEDIATELY ADOPT NEWLY PUBLISHED STANDARDS, THE APPLICATION OF NEWLY PUBLISHED STANDARDS IS REQUIRED FOR ALL WORK UP TO THE 30% PROJECT DESIGN APPROVAL LEVEL. ALL DESIGN AND CONSTRUCTION WORK AFTER 30% PROJECT DESIGN APPROVAL MAY USE CONSTRUCTION STANDARDS THAT IMMEDIATELY PRECEDE THE NEWLY UPDATED STANDARD, UNLESS THE IMMEDIATE ADOPTION OF NEWLY PUBLISHED STANDARDS IS MANDATED.

USE OF "BLOCK STOCK" MUST BE COORDINATED WITH INVENTORY & LOGISTICS AND IS GENERALLY ONLY APPLIED AS A "LAST RESORT" AFTER CONSULTATION AND AGREEMENT WITH STAKEHOLDERS AND AN ALTERNATE SOLUTION, SUPPLIER, MATERIAL OR METHOD IS DEEMED ACCEPTABLE AND AVAILABLE.

IF YOU HAVE ANY QUESTIONS REGARDING THE CONTENT OF THESE MANUALS PLEASE EMAIL CONSTRUCTIONSTANDARDSADMINISTRATORS@SEMPRAUTILITIES.COM OR CONTACT:

SUMMARY OF CHANGES

DATE	CTANDARD DACEC	ETLE NAME
DATE	STANDARD PAGES	FILE NAME
01/23/19	NEW FORMAT RELEASE 2400 (Formatting Underton 2104 2111 2140 2229 4207 4209 4250 4202 4203 4204	UGCS2019v0123.pdf
02/22/19	3409, (Formatting Updates: 3104, 3111, 3140, 3238, 4307, 4308, 4359, 4202, 4203, 4204, 4206, 4214, 4212, 4214, 4217, 421	UGCS2019v0222.pdf
03/20/19	4206, 4214, 4218, 4232, 4235, 4244, 4247, 4251, 4252, 4410, 4411, 4412, 4414) 4198, 4201, (4232 to FMO), 4306, 4354, 4647, 4650, 4660	UGCS2019v0320.pdf
	3111, 3140, 3238, 3312, 4172, 4308, 4701, 4713, 4714	UGCS2019v0320.pdf
	3376	UGCS2019v0419.pdf
06/13/19	3415	UGCS2019v0523.pdf
07/15/19	4308, 4601, 4649	UGCS2019v0715.pdf
08/19/19		UGCS2019v0819.pdf
09/20/19		UGCS2019v0919.pdf
10/25/19	4307, 4401, 4470, 4471	UGCS2019v1025.pdf
	3316, 3405, 3483, 3522, (3551.19 Removed Temporarily), 3752,4172.2, 4172.3,	
11/19/19	4172.3A, 4235, 4354	UGCS2019v1119.pdf
12/20/19	4101, 4181, 4189, 4601, 4620, 4621, 4622, 4623, 4624, 4625, 4626	UGCS2019v1220.pdf
01/24/20		UGCS2020v0124.pdf
02/19/20	3518, 4301, 4344	UGCS2020v0219.pdf
03/20/20	3111, 3228, 3376, 4308, 4601, 4640, 4641, 4642, 4643, 4644, 4645, 4646, 4647, 4648, 4651,	UGCS2020v0320.pdf
03/20/20	4653, 4661, 5001, 5010, 5020, 5030, 5040, 5050,5060, 5070	UGC52020V0320.pul
	3517, 4101, 4172, 4174, 4201, 4242, 4244, 4247, 4306, 4471	UGCS2020v0424.pdf
05/22/20	3315, 3373, INTERNAL SERVER UPGRADE	UGCS2020v0522.pdf
	4101, 4106, 4108, 4109, 4110, 4111, 4113, 4121, 4122, 4127, 4147, 4148, 4167, 4168, 4169,	
06/19/20	4170, 4171, 4172, 4173, 4174, 4175, 4176, 4177, 4178, 4179, 4180, 4181, 4182, 4183, 4184,	UGCS2020v0619.pdf
	4185, 4186, 4187, 4188, 4190, 4191, 4195, 4196, 4197, 4198	
	4101, (4411 to FMO)	UGCS2020v0724.pdf
	3646, 4205	UGCS2020v0821.pdf
09/25/20	4195	UGCS2020v0925.pdf
10/23/20	3701, (3720 to FMO), 4111, 4201, (4207 to FMO), 4252, 4301, 4302, 4305, 4306, 4307, 4309,	UGCS2020v1023.pdf
	4310, 4311, 4312, 4313, 4314, 4344, 4352, 4354, 4355, 4359	·
10/28/20	3005	UGCS2020v1028.pdf
44 (20 (20	3316, 3365, 3374, 3401, 3405, 3408, 3409, 3410, 3414, 3415, 3416, 3417, 3418, 3419, 3421,	1100000000 4400 16
11/20/20	3423, 3425, 3426, 3427, 3428, 3429, 3478, 3479, 3480, 3481, 3482, 3483, 3484, 3485, 3486,	UGCS2020v1120.pdf
12/10/20	<u>3487, 3488, 3489, 3649, 4101, 4192, 4240, 4649</u>	1100000000 1010 16
	3001, 3002, 3003, 4242	UGCS2020v1218.pdf
01/22/21		UGCS2021v0122.pdf
02/19/21	3201, 3202, 3203, 3204, 3211, 3212, 3213, 3214, 3215, 3216, 3217, 3218, 3221, 3225, 3230,	UGCS2021v0219.pdf
02/10/21	<u>3232, 3233, 3234, 3238, 3239,3240, 4202, 4203, 4235, 4601, 4630</u>	UCCC2021v0210 mdf
03/19/21	3309, 3680	UGCS2021v0319.pdf
05/21/21	3501, 3511, 3512, 3514, 3515, 3516, 3517, 3518, 3522, 3523, 3524, 3525, 3550, 3551, 3552,	UGCS2021v0521.pdf
05/21/21	3553, 3554, 3555, 3568, 3580, 3583, 3584, 3585, 3586, 3588, 3590, 3591, 4401, 4472	0GC52021V0521.pui
	3301, 3365, 3366, 3703, 3801, 3815, 3821,4501, 4505, 4510, 4512, 4514, 4520, 4521, 4525,	
06/25/21	4530, 4540, 4550	UGCS2021v0625.pdf
07/23/21	3675	UGCS2021v0723.pdf
	3140, 3314, 3369, 3370, 3379, 3401, 3414, 3428, 3443, 3550, 3647, 4111, 4167, 4201, (4230	•
08/20/21	to FMO), 4251, 4301, 4360	UGCS2021v0820.pdf
00/24/24	3901, 3903, 3904, 3941, 3942, 3944, 3948, 3950, 3960, 4001, 4002, 4003, 4004, 4005, 4006,	1100000001 0001
09/24/21	4007, 4008, 4009, 4011, 4010, 4012, 4201,4204, 4206, 4214, 4218, 4240, 4244	UGCS2021v0924.pdf
10/22/21	3301, 3313, 3368, 4305, 4645	UGCS2021v1022.pdf
	3301, 3302, 3303, 3304, 3305, 3306, 3308, 3310, 3311, 3315, 3316, 3317, 3325, 3326, 3327,	
11/19/21		UGCS2021v1119.pdf
	3383, 3390, 4701, 4705, 4710, 4712, 4713, 4714, 4720, 3821	
12/17/21	3523, 3580, 4101, (4122 to FMO), 4174, (4183 to FMO), 4204	UGCS2021v1217.pdf
01/21/22	3601, 3605, 3644, 3645, 3648, 3649, 3660, 3669, 3670, 3671, 3672, 3677, 3678, 3679, 3680	UGCS2022v0121.pdf

ARCHIVED BOOKS AVAILABLE ON THE INTERNAL VERSION

SUMMARY OF CHANGES

	3372, 3518, 3646, 3702, 4002, 4101, (4113 to FMO), 4169, 4170, 4177, 4202, 4206, 4301,	
02/25/22	4307, (4308 to FMO), 4401, 4405, 4410, 4412, 4413, 4414, 4422, 4423, 4424, 4430, 4431,	UGCS2022v0225.pdf
	4432, 4433, 4434, 4435, 4470, 4471, 4473	
03/25/22	3003, 3005, 3479, 4214, 4720	UGCS2022v0325.pdf
	3002, 4218, 4630	UGCS2022v0422.pdf
05/20/22	4203, 4235, 4306	UGCS2022v0520.pdf
	3517, 4001, (4009 REMOVED), 4110	UGCS2022v0624.pdf
	3311, 3428, 3551, 3552, 3553, 3554, 3555, 3821, 4178, 4182, 4206, 4244, 4251, 4650	UGCS2022v0722.pdf
08/17/22		UGCS2022v0817.pdf
	4470, DISCLAIMER	UGCS2022v0923.pdf
	3501, (3525 to FMO), 3405, 4191, 4430, 4431	UGCS2022v1014.pdf
	3369, 3421, 3517, 3713, 4004, 4186, 4240, 4306, 4312, 4645, 4646, 4647	UGCS2022v11122.pdf
	COVER PAGE, DISCLAIMER, 3111, 3313, 3314, 3315, 3316, 4182	UGCS2023v0120.pdf
	(4240 REVERTED TO PREVIOUS VERSION)	UGCS2023v0207.pdf
	3315, 3366, 3429, 4167, 4244, 4434, 4471, 4601, 4641	UGCS2023v0324.pdf
	3360, 3518, 4198, 4310, 4360 3104, 3140, 3232, 3301, (3383 to EMO), 3567, 4630	UGCS2023v0421.pdf
	3104, 3140, 3238, 3301, (3383 to FMO), 3567, 4630	UGCS2023v0519.pdf
	3111, 3201, 3225, 3250, 3421, 4005, 4174, 4184, 4252, 4626, 5060	UGCS2023v0623.pdf
	3308, 3316	UGCS2023v0721.pdf
08/25/23	3304, 3311, 3314, 3315, 3317, 3332, 3375, 3376, 3379, 3382, 4235, 4401, (4410 to FMO), 46	44 UGCS2023V0825.pdf

UNDERGROUND CONSTRUCTION STANDARDS

3000 General Information

Construction Standards Request form and Procedure. Deviation Request Form.

3100 Practices

Switch Numbering, Structure Numbering. GFIS Maps Electric Conduit Field Mapping

3200 Identification

Pull String, Communication Conduit, Transformer, Fuse and Conduit Identification. Decals and Tags.

3300 Substructures, Conduits

Handholes, Manholes, False Curbs. Sump Pumps, Trenching and Backfills. Conduit Installation and Stub Markers.

3400 Pads, Retaining Walls, Clearances

Pads, Box Pads Masonry Retaining Walls, Clearance Requirements for Pad-mounted and subsurface equipment, Sound Enclosures.

3500 Pad Mounted/Wall Mounted Sectionalizing Equipment

Single and Three Phase Fuse Cabinets, Single and Three Phase Terminators, Cable Junction Pedestal, PME Air Break Switchgear, Vista Gas Insulated Vacuum Switchgear - SCADA and Manual, and Trayer Oil Insulated Vacuum Switchgear - SCADA and Manual.

3600 Subsurface Sectionalizing Equipment

Substructure Use and Limitations Reference Sheet, Unobstructed Space, Cable and Connector Placement, Equipment Assemblies, Vista Gas Insulated Vacuum Switchgear, and G&W Gas Insulated Switchgear.

3700 Transformers

Single and Three Phase Transformers, Bay-o-net Fuses, XD Transformers

3800 Capacitors

Pad-Mounted Capacitors

3900 Secondaries/Services

Cathodic Protection Station, Secondary Test Procedure, Services, Sealing Service Lateral Conduit Instructions.

4000 Cables

Six Hundred Volt Cable Sizes, 12kV Cable Sizes, Minimum Bending Radius for Underground Cables, Cable Pulling Eyes.

4100 Terminations, Splicing Connections

Cable End Seals, Outdoor Cable Terminals for Polyethylene Cable, Transition Module, Stacking Adaptors, Slip-Fit Connectors, 200A Dead Break and Loadbreak, 600A Elbow Tees, Cam-Link Connectors, 600A CLEER Cable Tap.

4200 Cable Poles

Joint Cable Pole Riser Positions, Pole Quadrant and Riser Identification, Underground Service from an Overhead Line, 12.47kV Cable Poles.

4300 Fuses, Fault Indicators

Fuse Application Guide, Primary Current-Limiting Fuse Installation, Electronic Sectionalizer, Current Limiting to SM-4 Conversion for PME Switch, Transformer Fusing Table, Fault Indicator Installation.

4400 Lighting

High Intensity Discharge Lamps, Replacement Refractors, High and Low-Pressure Sodium Vapor Luminaires, Walk Way Lighting, Direct Burial Pole Installation.

4500 Grounding

Trench Ground Wire, Equipment Grounding, Grounding Telco Conductors in Pad-Mounted Equipment, Neutral and Ground Wire Schematic Diagram.

4600 Telecommunications, SCADA

Telecommunications Splicing Pedestal, Conduit Trenches and Riser, Pulling Grips, Handhole Installation for Locating Stations for Fiber Optic Cable. Pad-Mounted vista SCADA installation, PME SCADA installation, Subsurface Vista Installation. Antenna Poles.

4700 Miscellaneous Equipment

Padmounted Voltage Regulation. Misc Equipment

4800 Vault Standards

Electric Vault Requirements & Specification.

<u>PAGE</u>	SUBJECT
3002	PEDESTRIAN PATH OF TRAVEL AND ACCESSIBILITY
3003	STANDARD PAGE FORMAT
3005	DEVIATION REQUEST FORM AND PROCEDURE

© 1998 - 2020 San Diego Gas & Electric Company. All rights reserved. Removal of this copyright notice without permission is not permitted under law.

REV	CHANGE	DR	BY	DSN	APV	DATE	REV	СН	IAN	GE	DR	BY	DSN	APV	DATE
С							F								
В	FORMATTING	EDM	JIK	-	-	12/7/2020	Е								
Α	EDITORIAL CHANGES	-	JC	JS	MDJ	5/1/2018	D								
X Indicates Latest Revision					С	ompletely Re	evised	New Page		Information Ren	noved				

SHEET 1 OF 1

SDG&E ELECTRIC UNDERGROUND CONSTRUCTION STANDARDS

GENERAL INFORMATION TABLE OF CONTENTS

UG3001.1

SCOPE: TO PROVIDE GUIDELINES FOR ACCOMMODATING THE NEEDS OF ALL PEDESTRIANS INCLUDING THOSE WITH MOBILITY, VISUAL OR HEARING DISABILITIES, AT WORKSITES THAT ENCROACH UPON A SIDEWALK, WALKWAY OR CROSSWALK.

DEFINITIONS:

- ALTERNATE CIRCULATION PATH: A TEMPORARY ROUTE OR DETOUR PROVIDED AS A SUBSTITUTE FOR THE NORMAL PEDESTRIAN
- BARRICADE: AN OBSTRUCTION TO DETER THE PASSAGE OF PERSONS OR VEHICLES.
- CONTRAST: LIGHT-VERSUS-DARK COMPARISON BETWEEN TWO SURFACES, AN OBJECT AND ITS IMMEDIATE SURROUNDINGS, OR, AN OBJECT AND ITS PERCEIVED BACKGROUND. IT IS NEITHER AN EXPRESSION OF, NOR NECESSARILY ACHIEVED BY, COLOR DIFFERENCES.
- CROSS-SLOPE: THE SLOPE OR GRADE OF A SURFACE PERPENDICULAR TO THE RUNNING GRADE.
- CROSSWALK: THAT PART OF A ROADWAY WHERE MOTORISTS ARE REQUIRED TO YIELD TO PEDESTRIANS CROSSING, AS DEFINED BY STATE AND LOCAL REGULATIONS, WHETHER MARKED OR UNMARKED.
- CURB LINE: A LINE THAT REPRESENTS THE EXTENSION OF THE FACE OF THE CURB AND MARKS THE TRANSITION BETWEEN THE PUBLIC SIDEWALK AND THE GUTTER OR ROADWAY AT A CURB RAMP OR FLUSH LANDING.
- CURB RAMP: A SHORT SECTION OF THE PEDESTRIAN ACCESS ROUTE, WITH A RUNNING GRADE GREATER THAN 1:20 (5%) JOINING THE STREET ELEVATION TO THE PUBLIC SIDEWALK ELEVATION THROUGH A CUT IN THE CURB FACE.
- **DETECTABLE WARNING:** A SPECIFIED SURFACE TREATMENT FOR IMPROVED SURFACES THAT CAN BE DETECTED BY MOST PEDESTRIANS WHO USE A LONG CANE FOR NAVIGATION.
- DRIVEWAY: A PRIVATE VEHICULAR WAY GIVING ACCESS FROM A PUBLIC RIGHT-OF-WAY TO ADJACENT PROPERTY.
- FIXTURE: A FIXED ELEMENT IN THE PUBLIC RIGHT-OF-WAY THAT IS NOT INTENDED FOR PUBLIC USE AND DOES NOT REQUIRE CLEAR GROUND SPACE FOR APPROACH OR USE, SUCH AS A STREET LIGHTING POLE, FIRE HYDRANT OR SIGNAL CONTROLLER CABINET.
- FLUSH: WHEN TWO PORTIONS OF PUBLIC SIDEWALK AND/OR ROADWAY JOIN, WITHOUT VERTICAL SEPARATION OR LIP.
- GRADE: THE RATE OF ASCENT OR DESCENT OF A SURFACE WITH RESPECT TO A LEVEL PLANE, EXPRESSED AS A PERCENT; THE CHANGE IN ELEVATION PER UNIT OF HORIZONTAL LENGTH.
- HANDRAIL: A FIXED CONTINUOUS ELEMENT AT A SPECIFIED HEIGHT PROVIDED FOR PEDESTRIAN USE WHERE THERE IS A CHANGE OF ELEVATION, SUCH AS RAMPS, STAIRS, AND LANDINGS.
- IMPROVED SURFACE: AN AREA THAT, BY THE ADDITION OF MATERIALS OR ITS TREATMENT, PROVIDES A FIRM, STABLE AND SLIP-RESISTANT BASE FOR PEDESTRIAN MOVEMENT. EXAMPLES OF SUCH MATERIALS INCLUDE ASPHALT CONCRETE PAVING, PORTLAND-CEMENT CONCRETE PAVING, STONE, CERAMICS, WOOD, METAL, FIBERGLASS OR OTHER GENERALLY FIRM AND STABLE MATERIAL. SURFACES THAT HAVE ONLY FIRMLY PACKED EARTH, GRAVEL BASE, GRAVEL, VEGETATION, WOOD CHIPS, SHELLS OR OTHER MALLEABLE MATERIAL ARE NOT CONSIDERED, FOR THE PURPOSE OF THIS DEFINITION, TO BE IMPROVED SURFACES.
- LANDING: A LEVEL AREA WITH A CROSS-SLOPE OF LESS THAN 1:48 (2%) IN ANY DIRECTION ALONG A PUBLIC SIDEWALK, TRANSITION RAMP, CURB RAMP OR RAMP, USED FOR MANEUVERING OR WAITING.
- MUTCD: MANUAL OF UNIFORM TRAFFIC CONTROL DEVICES, CURRENT EDITION, AS APPROVED BY THE STATE OF CALIFORNIA-DEPARTMENT OF TRANSPORTATION.
- PEDESTRIAN: A PERSON TRAVELING THE PUBLIC RIGHT-OF-WAY BY MEANS OF A WHEELCHAIR, ELECTRIC SCOOTER, LEGS, CRUTCHES OR OTHER WALKING DEVICES OR MOBILITY AIDS.
- PEDESTRIAN ACCESS ROUTE (PAR): A CORRIDOR OF ACCESSIBLE TRAVEL THROUGH THE PUBLIC RIGHT-OF-WAY THAT HAS, AMONG OTHER PROPERTIES, A SPECIFIED MINIMUM WIDTH AND CROSS-SLOPE.
- PEDESTRIAN CONTROL PLAN: AN ON-SITE, TEXT, OR GRAPHIC DESIGN, LAYOUT, OR PLAN THAT PROVIDES FOR THE PROPER USAGE OF ALL PEDESTRIAN ACCESS ROUTES THROUGH OR AROUND A WORKSITE, INCLUDING TEMPORARY PATHS OF TRAVEL, CURB RAMPS, BARRICADES, SIGNS, AND OTHER DEVICES PLACED ON A STREET, SIDEWALK OR WALKWAY. THE PEDESTRIAN CONTROL PLAN MAY DEPICT AN AREA OR WORK ZONE TO BE USED FOR THE FACILITATION OF PEDESTRIAN TRAFFIC THROUGH A TEMPORARY TRAFFIC CONTROL ZONE, AND MAY BE USED IN CONJUNCTION WITH A TRAFFIC CONTROL PLAN.

- PROJECT AREA: THE ENTIRE WIDTH OF THE PUBLIC RIGHT-OF-WAY THROUGHOUT THE LENGTH UPON WHICH WORK IS PROPOSED OR UNDERTAKEN. PROJECT AREA MAY CONSIST OF A SINGLE ROUTE OR MULTIPLE ROUTES.
- PUBLIC RIGHT-OF-WAY: LAND, PROPERTY, OR INTEREST THEREIN, USUALLY IN A CORRIDOR, ACQUIRED FOR OR DEVOTED TO TRANSPORTATION PURPOSES AND SUBJECT TO THE CONTROL OF A PUBLIC AGENCY.
- RAILING: A BARRIER LOCATED NEAR THE OPEN SIDES OF ELEVATED WALKING SURFACES TO MINIMIZE THE POSSIBILITY OF AN ACCIDENTAL FALL OR SLIP FROM THE WALKING SURFACE TO THE LOWER LEVEL.
- RUNNING GRADE: THE GRADE THAT IS PARALLEL TO THE DIRECTION OF TRAVEL.
- SIDEWALK: THAT PORTION OF A PUBLIC RIGHT-OF-WAY BETWEEN THE BACK OF THE CURB LINE OR LATERAL LINE OF A ROADWAY AND THE ADJACENT PROPERTY LINE, THAT IS DEFINED BY AN IMPROVED SURFACE AND INTENDED FOR USE BY PEDESTRIANS.
- SIDEWALK/STREET TRANSITION: THE TRANSITION BETWEEN THE PUBLIC SIDEWALK AND A MARKED CROSSWALK OR INTENDED STREET CROSSING, MEDIAN REFUGE, ISLAND, OR OTHER LOCATION WHERE A PEDESTRIAN ACCESS ROUTE CROSSES OR ENTERS THE ROADWAY OR A DRIVEWAY.
- SIGN: ANY PEDESTRIAN OR TRAFFIC CONTROL DEVICE THAT COMMUNICATES INFORMATION TO PEDESTRIANS OR ROAD USERS THROUGH A WORD OR SYMBOL LEGEND. SIGNS DO NOT INCLUDE TRAFFIC CONTROL SIGNALS, PAVEMENT MARKINGS, DELINEATORS, OR CHANNELIZATION DEVICES.
- WORKSITE OR ZONE: AN AREA OF A PUBLIC RIGHT-OF-WAY WITH CONSTRUCTION, MAINTENANCE OR UTILITY WORK ACTIVITIES. IT MAY CONSIST OF A SINGLE ROUTE OR MULTIPLE ROUTES, AND INCLUDES THE ENTIRE WIDTH OF THE PUBLIC RIGHT-OF-WAY THROUGHOUT THE LENGTH UPON WHICH WORK IS PROPOSED OR UNDERTAKEN.

INSTALLATION: NONE

BILL OF MATERIALS: NONE

NOTES:

POLICY:

- ALL WORKSITES THAT ENCROACH UPON A SIDEWALK, WALKWAY OR CROSSWALK SHALL ACCOMMODATE THE NEEDS OF ALL PEDESTRIANS. SPECIAL CONSIDERATION SHALL BE GIVEN TO ACCESSIBILITY FOR PERSONS WITH DISABILITIES, INCLUDING THOSE WHO USE WHEELCHAIRS OR OTHER MOBILITY DEVICES, WHO ARE BLIND OR VISUALLY IMPAIRED OR WHO ARE DEAF OR HARD OF
- II. PEDESTRIAN SAFETY AND ACCESSIBILITY CONSIDERATIONS, INCLUDING CONSIDERATION OF NECESSARY EQUIPMENT TO CREATE A SAFE AND ACCESSIBLE PATH OF TRAVEL AROUND THE WORKSITE, SHALL BE INCLUDED DURING WORKSITE PLANNING ASSESSMENTS.
- III. PEDESTRIANS SHALL HAVE A SMOOTH, CLEARLY DELINEATED PATH OF TRAVEL THROUGH OR AROUND A WORK AREA UNTIL A PROJECT IS COMPLETED AND SHALL BE PROTECTED FROM POTENTIAL INJURY CAUSED BY ELECTRIC CONSTRUCTION WORK.

RESPONSIBILITIES:

- IV. CONSTRUCTION AND OPERATIONS AND MAINTENANCE AND OPERATIONS DISTRICTS ARE RESPONSIBLE FOR COMPLIANCE AND IMPLEMENTATION OF THIS STANDARD AND ITS ASSOCIATED STANDARDS AND/OR ELECTRIC STANDARD PRACTICES AS THEY RELATE TO PEDESTRIAN PATH OF TRAVEL AND ACCESSIBILITY.
- V. EMPLOYEES ARE RESPONSIBLE FOR ADHERENCE TO STANDARDS, GUIDELINES, ELECTRIC STANDARD PRACTICES, AND POLICIES AND PROCEDURES WHILE PERFORMING ALL DUTIES.

GENERAL DESCRIPTION OF REQUIREMENTS:

VI. THIS STANDARD IS DESIGNED TO ENSURE THE PROVISION OF ONE OR MORE TEMPORARY, ACCESSIBLE PATHS OF TRAVEL AROUND THE WORKSITE, FOR ALL DISRUPTED SURFACES WITHIN THE SCOPE OF THE PROJECT. THIS PROCEDURE APPLIES TO ALL WORKSITES WHERE THE WORK AREA ENCROACHES UPON A DESIGNATED PUBLIC RIGHT-OF-WAY PEDESTRIAN PATH OF TRAVEL (SIDEWALK, WALKWAY OR CROSSWALK AREA).

REV	CHANGE	DRWN	BY	CHKD	APVD	DATE	CDG=	
D	REVISED TO 3D FORMAT	ARC	JIK	-	-	4/12/2022	<u>эла</u> Е	
С	FORMATTING	EDM	JIK	-	-	12/7/2020		
В	EDITORIAL CHANGES	-	AW	JS	CZH	7/17/2018	A Sempra Energy utility®	
©	1998 - 2022 San Diego Gas and Electric Company. All rights reserved.	Removal o	f this copyri	ght notice v	without perr	mission is no	ot permitted under law.	X



SDG&E ELECTRIC OVER	SC	CALE: NOT TO	SCALE		
			DRA	WING NO:	SHEET:
PEDESTRIAN PA	ATH OF TRAVEL AND AC	CESSIBILITY	OH102.1		1 OF 4
	UG:	3002.1	1 0		
Indicates Latest Revision		Information Re	moved		

- VII. EMPLOYEES WORKING ON A SIDEWALK THAT ARE UNABLE TO PROVIDE A SUITABLE AND PROTECTED 48-INCH WIDE PEDESTRIAN PATH OF TRAVEL ON THE SIDEWALK, SHALL ENSURE A SAFE AND ACCESSIBLE PATH OF TRAVEL FOR PEDESTRIANS AROUND THE WORKSITE, OR CLOSE THE SIDEWALK TO ALL TRAFFIC AND DIRECT ALL PEDESTRIANS TO AN ALTERNATE CIRCULATION PATH.
- VIII. IMPROVEMENTS WITHIN A WORKSITE IN THE PUBLIC RIGHT-OF-WAY THAT ARE REMOVED OR DISTURBED DURING THE COMPANY'S ACTIVITIES AT THE SITE, SHALL BE REPLACED WITH CONSTRUCTION THAT MEETS THE ACCESSIBILITY REQUIREMENTS AS DESCRIBED IN THESE GUIDELINES.

PEDESTRIAN CONTROL PLANS FOR TEMPORARY MAINTENANCE AND CONSTRUCTION PROJECTS:

- EVERY WORKSITE OR ZONE WHERE THE NORMAL PEDESTRIAN PATH OF TRAVEL IS INTERRUPTED, BLOCKED, LOCATED DIRECTLY ADJACENT TO A WORK AREA OR OTHERWISE IMPACTED BY THE WORK, SHALL HAVE AT LEAST ONE, AND POTENTIALLY SEVERAL, TEMPORARY AND ACCESSIBLE PATHS OF TRAVEL PROVIDED. WHERE THE AUTHORITY HAVING JURISDICTION DICTATES SPECIFIC REQUIREMENTS. THE COMPANY SHALL PERFORM ITS CONSTRUCTION IN COMPLIANCE WITH THAT AUTHORITY. IN SITUATIONS WHERE THE AUTHORITY HAVING JURISDICTION HAS SPECIFIED REQUIREMENTS WHICH PROVIDE LESS ACCESS THAN THE REQUIREMENTS IN THIS SECTION, THE COMPANY SHALL USE THE REQUIREMENTS IN THIS SECTION WHICH PROVIDE MORE ACCESS, UNLESS THE AUTHORITY HAVING JURISDICTION EXPLICITLY CONTRADICTS OUR REQUIREMENTS.
 - a. PEDESTRIAN CONTROL PLAN: AN APPROPRIATELY DETAILED PEDESTRIAN CONTROL PLAN SHALL BE FORMULATED AND IMPLEMENTED PRIOR TO ANY WORK BEING UNDERTAKEN AT THE WORKSITE.
 - b. MAJOR CONSIDERATIONS: THE MAJOR CONSIDERATIONS IN PLANNING FOR PEDESTRIAN ACCESS IN TEMPORARY PEDESTRIAN CONTROL ZONES WITHIN THE PUBLIC RIGHT-OF-WAY ARE AS FOLLOWS:
 - PEDESTRIANS SHALL NOT BE LED INTO CONFLICTS WITH WORKSITE VEHICLES, EQUIPMENT, EXCAVATIONS OR OTHER OPERATIONS.
 - PEDESTRIANS SHALL NOT BE LED INTO CONFLICTS WITH VEHICULAR TRAFFIC.
 - PEDESTRIANS SHALL BE PROVIDED WITH A CONVENIENT, SAFE, AND ACCESSIBLE PATH OF TRAVEL THAT REPLICATES, AS NEARLY AS POSSIBLE. THE MOST DESIRABLE CHARACTERISTICS OF EXISTING SIDEWALKS OR WALKWAYS IN THE AREA. PEDESTRIANS SHALL BE INFORMED OF CHANGES IN THE TRAVEL PATH IN A MANNER THAT IS READILY UNDERSTANDABLE.
 - c. **EXCEPTIONS**: THE FOLLOWING TYPES OF TEMPORARY MAINTENANCE AND CONSTRUCTION WORK AND WORKSITES ARE **EXCLUDED:**
 - WORKSITES THAT ARE TO BE USED SHORT TERM, DEFINED AS BEING FOUR HOURS OR LESS. WORKSITES THAT ARE REQUIRED FOR THE RESOLUTION OF PROBLEMS CAUSED BY AN EMERGENCY, NATURAL DISASTER, SUBSTANTIAL ACCIDENT OR SIMILAR UNUSUAL OR EXTREME CONDITIONS WHERE PROTECTION OF THE HEALTH AND SAFETY OF THE PUBLIC SUPERSEDES ANY OTHER CONSIDERATIONS. SUCH CONDITIONS SHALL NOT EXCEED A DURATION OF ONE WEEK.
- THIS ITEM IS EXEMPT.
- (XI)**ALTERNATE CIRCULATION PATHS:**

AN ALTERNATE CIRCULATION PATH SHALL BE PROVIDED WHENEVER THE NORMAL PEDESTRIAN ACCESS ROUTE IN THE PUBLIC RIGHT-OF-WAY IS BLOCKED OR ALTERED BY CONSTRUCTION, ALTERATION, MAINTENANCE OR OTHER TEMPORARY CONDITIONS.

a. LOCATION: WHERE FEASIBLE, THE ALTERNATE CIRCULATION PATH SHALL PARALLEL THE DISRUPTED PEDESTRIAN ACCESS ROUTE ON THE SAME SIDE OF THE STREET, SIDEWALK CLOSURES TO ALL PEDESTRIAN TRAFFIC SHOULD ONLY OCCUR WHERE A SAFE PASSAGE FOR ALL PEDESTRIANS AROUND THE WORKSITE CANNOT BE ESTABLISHED.

- b. ALTERNATE CIRCULATION PATH PROTECTION: THE ALTERNATE CIRCULATION PATH SHALL NOT HAVE ABRUPT CHANGES IN GRADE, ELEVATION OR TERRAIN. THE ALTERNATE CIRCULATION PATH SHALL HAVE NO PROTRUSIONS UP TO A HEIGHT OF 80 INCHES, INCLUDING SCAFFOLDING AND SCAFFOLDING BRACES, WHEN OVERHEAD WORK IS CONDUCTED. THE PEDESTRIAN PASSAGE AREA BELOW SHALL BE PROTECTED OR REROUTED. WHERE THE ALTERNATE CIRCULATION PATH IS ADJACENT TO HAZARDOUS CONDITIONS, THE PATH SHALL BE PROTECTED WITH A BARRICADE, CONSISTENT WITH THE REQUIREMENTS DESCRIBED IN THIS STANDARD. MOVEMENT BY WORK VEHICLES AND EQUIPMENT ACROSS AN ALTERNATE CIRCULATION PATH SHOULD BE AVOIDED WHENEVER POSSIBLE. IF VEHICLES AND EQUIPMENT NEED TO TRAVEL ACROSS AN ALTERNATE CIRCULATION PATH, EMPLOYEES SHALL USE FLAGGERS OR EQUAL METHODS TO DIRECT VEHICULAR TRAFFIC.
- c. TEMPORARY FACILITIES: TEMPORARY FACILITIES IN THE PUBLIC RIGHT-OF-WAY, INCLUDING TEMPORARY WALKING SURFACES, CURB RAMPS, AND SIMILAR FEATURES, SHALL CONFORM TO THE ACCESSIBILITY REOUIREMENTS FOR NEW OR REPLACEMENT CONSTRUCTION, EXCEPT AS DESCRIBED IN THIS SECTION.(VI)(WII)(WII)(WII)
- PROHIBITED REDUCTION IN ACCESSIBILITY: TEMPORARY FACILITIES SHALL NOT HAVE AN EFFECT THAT DECREASES THE ACCESSIBILITY OF AN EXISTING PUBLIC RIGHT-OF-WAY OR SITE ARRIVAL POINTS TO BUILDINGS OR FACILITIES ADJACENT TO THE ALTERED PORTION OF THE PUBLIC RIGHT-OF-WAY. HOWEVER, WHERE ACCESSIBLE PEDESTRIAN FACILITIES DO NOT EXIST OR ARE DEFICIENT, TEMPORARY FACILITIES ARE NOT REQUIRED TO BE PROVIDED IN EXCESS OF THE DEGREE OF ACCESSIBILITY PRESENT PRIOR TO THE BEGINNING OF THE WORK.
- WORKSITE CONDITIONS: TOOLS, EQUIPMENT OR MATERIALS MAY NOT BE STORED WITHIN THE ALTERNATE CIRCULATION PATH. HEAVY EQUIPMENT WITH PROTRUDING PARTS SHALL NOT BE LOCATED IN OR PROJECTED INTO THE PATH OF TRAVEL. DEBRIS SHOULD BE REMOVED FROM ALL TEMPORARY PATHS OF TRAVEL, AND SUCH AREAS SHALL BE PROPERLY DRAINED.

DESIGN REQUIREMENTS FOR SIDEWALKS AND PEDESTRIAN PATHS OF TRAVEL:

- a. SURFACES: EACH PART OF THE UNALTERED PATH OF TRAVEL OR THE ALTERNATE CIRCULATION PATH SHALL BE AN "IMPROVED SURFACE" THAT IS FIRM, STABLE, AND SLIP-RESISTANT, SEE DEFINITIONS.
- CLEAR WIDTH: EACH PART OF THE UNALTERED PATH OF TRAVEL OR THE ALTERNATE CIRCULATION PATH SHALL BE AT LEAST FOUR FEET (48 INCHES) WIDE.
 - **EXCEPTION 1:** THE CLEAR WIDTH NEED NOT BE WIDER THAN THE EXISTING CLEAR WIDTH OF THE IMPROVED SURFACE OF THE SIDEWALK OR WALKWAY.
 - **EXCEPTION 2:** THE CLEAR WIDTH MAY BE REDUCED TO 36 INCHES FOR A DISTANCE OF 48 INCHES.
 - **EXCEPTION 3:** THE CLEAR WIDTH MAY BE REDUCED TO 36 INCHES IF UNUSUAL SITE CONSTRAINTS (SUCH AS PERMANENT FENCES OR REDUCED RIGHT-OF-WAY WIDTH) PRECLUDE AN EFFECTIVE METHOD FOR PROVIDING THE FULL WIDTH, BUT IN NO CASE SHALL THE DISTANCE OF SUCH REDUCTION BE MORE THAN 20 FEET.
- SLOPES AND CROSS-SLOPES OF THE ALTERNATE CIRCULATION PATH SHALL NOT EXCEED 5% OR 2%, RESPECTIVELY.
- CHANGES IN LEVEL: CHANGES IN LEVEL IN THE UNALTERED PATH OF TRAVEL OR THE ALTERNATE CIRCULATION PATH SHALL NOT EXCEED 1/2-INCH VERTICAL. A 1/4-INCH VERTICAL CHANGE IN LEVEL MAY BE MADE WITHOUT PROVISIONS FOR BEVELING THE LIP OF THE CHANGE. CHANGES BETWEEN 1/4-INCH AND 1/2-INCH MUST BE BEVELED AT A 1:2 RATIO.
- PEDESTRIAN TRAFFIC PLATES: WORKSITE TRENCHES OR EXCAVATIONS MAY BE BRIDGED WITH STURDY PLYWOOD OR METAL PLATES AS LONG AS THE SURFACE IS CONTINUOUS AND STABLE, WITH NO GAPS OR CHANGES IN LEVEL, INCLUDING LIP EDGES FACING THE PATH OF TRAVEL, GREATER THAN 1/2-INCH. A 1/4-INCH VERTICAL CHANGE IN LEVEL MAY BE MADE WITHOUT PROVISIONS FOR BEVELING THE LIP OF THE CHANGE. CHANGES BETWEEN 1/4-INCH AND 1/2-INCH MUST BE BEVELED AT A 1:2 RATIO. TRENCH PLATES SHALL BE USED WITH AN APPROPRIATE AMOUNT OF COLD MIX PACK OR SIMILAR MATERIALS TO PROVIDE A SMOOTH TRANSITION FROM THE SIDEWALK OR STREET TO THE PLATE. IF PLATES HAVE THE POTENTIAL TO MOVE AND CAUSE A HAZARD, THEY MAY BE RECESSED INTO THE WALKWAY. OTHER METHODS SUCH AS EXPANSION BOLTS MAY ALSO BE USED TO PREVENT PLATE MOVEMENT. BEVELED EDGES OR FEATHERED/COMPACTED ASPHALT OR CONCRETE SHALL BE PROVIDED AT A BEVEL OF ONE VERTICAL TO TWO HORIZONTAL. IF METAL TRENCH PLATES IN THE PATH OF TRAVEL HAVE "LIFT HOLES" TO ALLOW A CHAIN WITH A HOOK TO MOVE THE PLATES, SUCH HOLES SHALL BE PLUGGED WITH MATERIAL SUCH AS WOOD OR PLASTIC PLUGS TO FILL IN THE LIFT HOLES AND AVOID CREATING A TRIPPING HAZARD.

RE	V CHANGE	DRWN	BY	СНКД	APVD	DATE	CDG=	
D	REVISED TO 3D FORMAT	ARC	JIK	-	-	4/12/2022	SugE	
С	FORMATTING	EDM	JIK	-	-	12/7/2020		
В	EDITORIAL CHANGES	-	AW	JS	CZH	7/17/2018	A Sempra Energy utility®	
(201998 - 2022 San Diego Gas and Electric Company. All rights reserved.	Removal o	f this copyri	ight notice v	without peri	mission is no	ot permitted under law.	X



SDG&E ELECTRIC OVE	SCALE: NOT TO	SCALE				
					DRAWING NO:	SHEET:
PEDESTRIAN	PA	TH OF TRAVEL AND A	CC	ESSIBILITY	OH102.2	2 OF 4
					UG3002.2	2 OF 4
dicates Latest Revision		Completely Revised		New Page	Information Re	emoved

DESIGN REQUIREMENTS FOR TEMPORARY CURB RAMPS:

- a. TEMPORARY CURB RAMPS SHALL BE USED WHEN PEDESTRIANS ARE DIVERTED OFF THE SIDEWALK OR WALKWAY INTO THE STREET ADJACENT TO THE WORKSITE. CURB RAMPS SHALL PROVIDE ALL PEDESTRIANS ADEQUATE TRANSITION FROM THE SIDEWALK INTO THE STREET AND BACK ONTO THE SIDEWALK.
- b. TEMPORARY CURB RAMPS SHALL BE A MINIMUM OF 48 INCHES WIDE. CURB RAMPS SHALL HAVE A MAXIMUM RUNNING SLOPE OF 1:12 (ONE FOOT RUN FOR EVERY INCH OF THE CURB) OR 8.33%. ALL CURB RAMPS MUST HAVE SMOOTH ON AND OFF TRANSITIONS AT THE TOP AND BOTTOM. CURB RAMPS SHALL BE LOCATED SO THAT THEY DO NOT PROJECT INTO VEHICULAR TRAFFIC LANES OR CAUSE PEDESTRIANS TO ENTER OR EXIT INTO TRAFFIC LANES. RAISED CURB RAMPS SHALL HAVE "CURBING" AT LEAST TWO-INCH HIGH AROUND ANY OPEN SIDES TO PREVENT AGAINST FALLING HAZARDS. TEMPORARY CURB RAMPS DO NOT REQUIRE THE USE OF DETECTABLE WARNINGS.
- c. TEMPORARY CURB RAMPS MAY BE ANY OF THE THREE FOLLOWING TYPES:

PREFABRICATED METAL RAMPS AND LANDINGS: STANDARD METAL CURB RAMPS PROVIDED BY THE COMPANY, INCLUDING A FIVE-FOOT BY FIVE-FOOT LANDING WITH ADJUSTABLE "FEET" AND WITH A TWO-INCH HIGH CURB AT THE BACK AND SIDE, A FOUR-FOOT WIDE ADJUSTABLE SLOPING RAMP SECTION, WITH ADJUSTABLE BOTTOM TRANSITION PLATE AND A TWO-INCH HIGH CURB AT EACH SIDE, AND METAL RAILINGS AT THE SIDE OF THE LANDING AND SLOPING RAMP. (a) SITE CONSTRUCTED RAMPS: CURB RAMPS CONSTRUCTED FROM ONE-INCH OR THICKER PLYWOOD, WITH TWO-INCH HIGH WOOD CURBING, AND WITH THE BOTTOM BEVELED TO CONFORM TO THE STREET SURFACE. (b)

EXISTING DRIVEWAYS MAY BE UTILIZED FOR CURB RAMPS UNDER THE FOLLOWING CONDITIONS:

THE DRIVEWAY SLOPE DOES NOT EXCEED 1:10 (10%)

A 1.5-INCH WIDE X ONE-INCH HIGH X FOUR-FOOT LONG METAL OR WOOD WEDGE IS POSITIONED AT THE BOTTOM OF THE DRIVEWAY RAMP.

FOR COMMERCIAL DRIVEWAYS WIDE ENOUGH TO PROVIDE FOR SAFE IN AND OUT VEHICULAR TRAFFIC, A FOUR-FOOT PORTION OF THE DRIVEWAY IS BARRICADED FROM VEHICULAR USE.

FOR RESIDENTIAL DRIVEWAYS, EITHER A FOUR-FOOT PORTION OF THE DRIVEWAY IS BARRICADED FROM VEHICULAR USE AND THE DRIVEWAY CLOSED TO ALL VEHICULAR USE, OR THE VEHICULAR TRAFFIC ACROSS THE DRIVEWAY IS CONTINUOUSLY MONITORED BY WORKERS.

(XIV) DESIGN REQUIREMENTS FOR BARRICADES:

a. BARRICADES SHALL BE PROVIDED AT THE FOLLOWING LOCATIONS:

BETWEEN THE EXISTING PEDESTRIAN ACCESS ROUTE, IF UNALTERED, AND ANY ADJACENT WORKSITE OR ZONE, BETWEEN AN ALTERNATE CIRCULATION PATH AND ANY ADJACENT WORKSITE OR ZONE,

BETWEEN AN ALTERNATE CIRCULATION PATH AND THE VEHICULAR WAY, IF THE ALTERNATE CIRCULATION PATH IS DIVERTED INTO THE STREET,

BETWEEN AN ALTERNATE CIRCULATION PATH AND ANY PROTRUDING OBJECTS, DROP-OFFS OR OTHER HAZARDS TO PEDESTRIANS.

b. VEHICULAR BARRICADES: BARRICADES SUCH AS K-RAILS OR SIMILAR SOLID RAILINGS SHALL BE USED TO SEPARATE VEHICULAR TRAFFIC AND THE ALTERNATE PEDESTRIAN ROUTE IN AREAS WHERE THE VOLUME AND SPEED OF VEHICULAR TRAFFIC IS HIGH. SUCH BARRICADES SHALL HAVE SUFFICIENT STRENGTH AND LOW DEFLECTION CHARACTERISTICS TO KEEP VEHICLES FROM INTRUDING INTO THE ALTERNATE PEDESTRIAN ROUTE OR WORKSITES. SHORT, NON-CONTINUOUS SEGMENTS SHOULD BE AVOIDED, AS THEY INCREASE THE POTENTIAL FOR INJURY TO BOTH VEHICLE OCCUPANTS AND PEDESTRIANS, AND PRESENT BLUNT LEADING ENDS. WHEN USING SUCH BARRICADES, ADJACENT SEGMENTS SHOULD BE CONTINUOUS AND PROPERLY JOINED.

c. PEDESTRIAN BARRICADES: A BARRICADE AT THE EXISTING PEDESTRIAN ACCESS ROUTE OR THE ALTERNATE CIRCULATION PATH SHALL BE CONTINUOUS, STABLE AND NON-FLEXIBLE. A BARRICADE CAN BE ANY MATERIAL THAT PROTECTS PEDESTRIANS WITHOUT MATERIALLY IMPAIRING THE PEDESTRIAN PATH OF TRAVEL, IT SHALL HAVE A SOLID TOE RAIL WITH ITS TOP EDGE AT SIX INCHES MINIMUM IN HEIGHT AND ITS BOTTOM EDGE NO HIGHER THAN 1.5 INCHES OFF THE ADJACENT SURFACE. IT SHALL HAVE A CONTINUOUS TOP RAILING MOUNTED AT A HEIGHT OF 36 TO 42 INCHES. BASES SHALL BE USED AT EACH END OF EACH BARRICADE AND TAPED OR TIED AT THE TOP TO PROVIDE PROPER SUPPORT AND STABILITY.

CAUTION:

- * TAPE ALONE WOULD NOT PROVIDE AN ADEQUATE BARRICADE AND SHOULD NOT BE USED TO DELINEATE THE ALTERNATE CIRCULATION PATH.
- CONES OR UNCONNECTED "A-FRAMES" OR CONNECTED A-FRAMES WITHOUT A HANDRAIL AND TOE RAIL SHOULD NOT BE USED TO DIRECT PEDESTRIAN TRAFFIC. NO BARRIER SUPPORT MEMBER SHALL PROTRUDE MORE THAN FOUR INCHES BEYOND THE TOP RAIL INTO THE ALTERNATE CIRCULATION PATH.

EXCEPTION 1: BARRICADES SHALL NOT BE REQUIRED WHERE THE WORKSITE OR ALTERNATE CIRCULATION PATH IS ENCLOSED WITH A SOLID FENCE OR WALL.

EXCEPTION 2: BARRICADES SHALL NOT BE REQUIRED WHEN THE WORKSITE OR ZONE REQUIRES ONLY THE USE OF HAND TOOLS AND NO HOLES OR EXCAVATIONS AS LONG AS WORKERS ARE PRESENT TO MONITOR AND ASSIST ANY PEDESTRIAN TRAFFIC.

WARNINGS AND SIGNAGE:

WHEN AN ALTERNATE CIRCULATION PATH OR A BARRICADE IS CREATED IN THE PUBLIC RIGHT-OF-WAY, A WARNING AND/OR APPROPRIATE SIGNAGE SHALL BE PROVIDED.

- a. WARNINGS SHALL BE LOCATED AT BOTH THE NEAR-SIDE AND THE FAR-SIDE OF THE INTERSECTION PRECEDING A TEMPORARY AND COMPLETELY BLOCKED PEDESTRIAN ACCESS ROUTE. SIGNAGE LOCATED AT THE INTERSECTION PRECEDING THE BLOCKED WAY SHALL BE PROVIDED.
- b. SIGNS SHALL BE PLACED AT INTERSECTIONS SO PEDESTRIANS ARE NOT CONFRONTED WITH MID-BLOCK WORKSITES THAT COULD CAUSE THEM TO SKIRT THE WORK ZONE OR MAKE A MID-BLOCK CROSSING. AMPLE ADVANCE NOTIFICATION OF SIDEWALK CLOSURES IS IMPORTANT. DETOUR SIGNS ARE REQUIRED TO DIRECT ALL PEDESTRIANS TO USE THE ALTERNATE CIRCULATION PATH, IF PROVIDED. IF CONSTRUCTION TEMPORARILY AFFECTS TRAFFIC SIGNALS, ALTERNATIVE VISUAL SIGNALS ARE REQUIRED. (c)

NEW OR REPLACEMENT CONSTRUCTION:

WHERE THE REQUIRED SCOPE OF WORK AT A WORKSITE OR ZONE REQUIRES THE REMOVAL OF EXISTING FACILITIES, INCLUDING SIDEWALKS, WALKWAYS, DRIVEWAY APPROACHES, CURB RAMPS, AND SIMILAR ELEMENTS WITHIN THE PUBLIC RIGHT-OF-WAY OR WHERE LOCAL PERMITTING PROCESSES REQUIRE IT, NEW OR REPLACEMENT FACILITIES SHALL BE CONSTRUCTED BY THE COMPANY AFTER THE COMPLETION OF ALL WORK WITHIN THE WORKSITE OR ZONE, WHERE THE AUTHORITY HAVING JURISDICTION DICTATES SPECIFIC REQUIREMENTS, THE COMPANY SHALL PERFORM ITS CONSTRUCTION IN COMPLIANCE WITH THAT AUTHORITY. IN SITUATIONS WHERE THE AUTHORITY HAVING JURISDICTION HAS SPECIFIED REQUIREMENTS WHICH PROVIDE LESS ACCESS THAN THE REQUIREMENTS IN THIS SECTION, THE COMPANY SHALL USE THE REQUIREMENTS IN THIS SECTION WHICH PROVIDE MORE ACCESS, UNLESS THE AUTHORITY HAVING JURISDICTION EXPLICITLY CONTRADICTS OUR REQUIREMENTS.

PUBLIC SIDEWALKS:

WHERE REPLACED OR NEWLY CONSTRUCTED, PUBLIC SIDEWALKS SHALL COMPLY WITH THIS SECTION.

- a. PEDESTRIAN ACCESS ROUTE: WHERE PUBLIC SIDEWALKS ARE PROVIDED, THEY SHALL CONTAIN A PEDESTRIAN ACCESS ROUTE.
- b. CLEAR WIDTH: THE MINIMUM CLEAR WIDTH OF A PEDESTRIAN ACCESS ROUTE SHALL BE 48 INCHES, EXCLUSIVE OF THE WIDTH OF THE CURB.

L								
ſ	REV	CHANGE	DRWN	BY	CHKD	APVD	DATE	CDG=
I	D	REVISED TO 3D FORMAT	ARC	JIK	-	-	4/12/2022	SUGE
I	С	FORMATTING	EDM	JIK	-	-	12/7/2020	
I	В	EDITORIAL CHANGES	-	AW	JS	CZH	7/17/2018	A Sempra Energy utility
ľ	©	1998 - 2022 San Diego Gas and Electric Company. All rights reserved.	Removal o	f this copyri	ght notice v	vithout peri	mission is no	ot permitted under law.



SDG&E ELECTRIC OVER	JCTION STANDARDS	SCALE: NOT TO SCALE			
			DRAWING NO:	SHEET:	
PEDESTRIAN P	OH102.3	3 OF 4			
			UG3002.3	3 OF 4	
Indicates Latest Revision	Completely Revised	New Page	Information Re	emoved	

EXCEPTION 1: THE CLEAR WIDTH MAY BE REDUCED TO 36 INCHES IF UNUSUAL SITE CONSTRAINTS (SUCH AS PERMANENT FENCES OR REDUCED RIGHT-OF-WAY WIDTH) PRECLUDE AN EFFECTIVE METHOD FOR PROVIDING THE FULL WIDTH. BUT IN NO CASE SHALL THE DISTANCE OF SUCH REDUCTION BE MORE THAN 20 FEET.

- CROSS-SLOPE: THE CROSS-SLOPE OF THE PEDESTRIAN ACCESS ROUTE SHALL NOT EXCEED 1:48 (2%).
- RUNNING GRADE: THE RUNNING GRADE OF THE PEDESTRIAN ACCESS ROUTE SHALL NOT EXCEED 1:20 (5%), EXCEPT THAT STEEPER GRADES CONSISTENT WITH GRADES ESTABLISHED FOR THE ADJACENT ROADWAY MAY BE PROVIDED.
- SURFACES: THE SURFACES OF THE PEDESTRIAN ACCESS ROUTE SHALL BE SMOOTH, FIRM, AND SLIP-RESISTANT.
- CHANGES IN LEVEL: CHANGES IN LEVEL IN THE PEDESTRIAN ACCESS ROUTE SHALL NOT EXCEED 1/2-INCH VERTICAL. A 1/4-INCH VERTICAL CHANGE IN LEVEL MAY BE MADE WITHOUT PROVISIONS FOR BEVELING THE LIP OF THE CHANGE. CHANGES BETWEEN 1/4-INCH AND 1/2-INCH MUST BE BEVELED AT A 1:2 RATIO.
- WALL MOUNTED OBJECTS: OBJECTS WITH LEADING EDGES MORE THAN 27 INCHES FROM THE GROUND AND NOT MORE THAN 80 INCHES ABOVE THE GROUND SHALL PROTRUDE NO MORE THAN FOUR INCHES HORIZONTALLY INTO THE PUBLIC SIDEWALK.
- POST-MOUNTED OBJECTS: FREE STANDING OBJECTS MOUNTED ON POSTS OR PYLONS SHALL OVERHANG A MAXIMUM OF FOUR INCHES WHEN LOCATED MORE THAN 27 INCHES FROM THE GROUND AND LESS THAN 80 INCHES ABOVE THE GROUND. WHERE A SIGN OR OTHER OBSTRUCTION IS MOUNTED BETWEEN POSTS OR PYLONS AND THE CLEAR DISTANCE BETWEEN THE POSTS OR PYLONS IS GREATER THAN 12 INCHES, THERE SHALL BE A BAR OR SIMILARLY DETECTABLE ELEMENT 15 INCHES ABOVE THE GROUND CONNECTING THE TWO POSTS OR PYLONS. SUCH BAR OR OTHER ELEMENT SHALL PROVIDE VISUAL CONTRAST WITH THE GROUND SURFACE.
- REDUCED VERTICAL CLEARANCE: RAILINGS OR OTHER BARRIERS SHALL BE PROVIDED WHERE THE VERTICAL CLEARANCE IS LESS THAN 80 INCHES HIGH. THE LEADING EDGE OF SUCH RAILING OR BARRIER SHALL BE LOCATED NO MORE THAN 27 INCHES ABOVE THE GROUND.
- PASSING SPACE: PATHS OF TRAVEL THAT EXCEED 200 FEET ALONG THE PEDESTRIAN ACCESS ROUTE THAT ARE LESS THAN FIVE FEET IN CLEAR WIDTH SHALL PROVIDE PASSING SPACES FIVE FEET WIDE FOR A DISTANCE OF FIVE FEET TO ALLOW PEDESTRIANS IN WHEELCHAIRS ADEQUATE SPACE TO PASS.

(WIII) CURB RAMPS:

WHERE REPLACED OR NEWLY CONSTRUCTED, CURB RAMPS SHALL COMPLY WITH THIS SECTION.

- a. WHERE REQUIRED: A CURB RAMP OR FLUSH LANDING SHALL BE PROVIDED WHEREVER THE PEDESTRIAN ACCESS ROUTE CROSSES A SIDEWALK/STREET TRANSITION, INCLUDING INTERSECTIONS, MID-BLOCK CROSSWALKS, MEDIANS AND ISLANDS TRAVERSED BY CROSSWALKS, ALLEYS, ACCESSIBLE PARKING AISLES, PASSENGER LOADING ZONES, AND LOCATIONS WHERE THE PUBLIC SIDEWALK ENDS AND PEDESTRIAN TRAVEL CONTINUES IN THE ROADWAY. SIDEWALK/STREET TRANSITIONS SHALL HAVE DETECTABLE WARNINGS COMPLYING WITH THE SECTION BELOW.
- b. RUNNING SLOPE: THE RUNNING SLOPE OF THE MAIN PORTION OF THE CURB RAMP SHALL BE 1:12 (8.33%) MAXIMUM.
- CROSS-SLOPE: THE CROSS-SLOPE OF THE MAIN PORTION OF THE CURB RAMP SHALL BE 2% MAXIMUM.
- d. LANDING: A LANDING MEASURING 48 INCHES, MINIMUM, BY 48 INCHES, MINIMUM, SHALL BE PROVIDED AT THE TOP OF THE CURB RAMP AND SHALL BE PERMITTED TO OVERLAP OTHER LANDINGS AND CLEAR SPACES. RUNNING AND CROSS-SLOPES OF THE LANDING SHALL BE 2% MAXIMUM.
- e. FLARED SIDES: FLARED SIDES WITH A MAXIMUM SLOPE OF 1:10 (10%). MEASURED ALONG THE CURB LINE, SHALL BE PROVIDED WHERE A CIRCULATION PATH CROSSES THE CURB RAMP.
- f. CLEAR WIDTH: THE CLEAR WIDTH OF THE MAIN PORTION OF THE CURB RAMP, EXCLUDING FLARED SIDES, SHALL BE 48 INCHES, MINIMUM.

- 9. **DETECTABLE WARNINGS:** DETECTABLE WARNING SURFACES SHALL BE PROVIDED FOR THE FULL WIDTH OF THE MAIN PORTION OF THE CURB RAMP AND FOR A DEPTH OF 24 INCHES MINIMUM, WITH THE FRONT EDGE LOCATED APPROXIMATELY SIX INCHES BEHIND THE CURB LINE. THE DETECTABLE WARNING SURFACE SHALL BE A PREFABRICATED, VITRIFIED POLYMER COMPOSITE, EMBEDDED TYPE MATERIAL. THE DETECTABLE WARNING SURFACE SHALL HAVE IN-LINE, SQUARE GRID PATTERN TRUNCATED DOMES 0.2-INCH HIGH, WITH 0.9-INCH MINIMUM AND 1.4-INCH MAXIMUM BASE DIAMETER, TAPERING UP TO A TOP DIAMETER OF 0.4-INCH, MINIMUM AND 0.5-INCH, MAXIMUM, WITH A CENTER TO CENTER SPACING OF APPROXIMATELY 2.3 INCHES MEASURED DIAGONALLY, AND WITH SAFETY FIELD DOTS 30 PER SQUARE INCH BETWEEN TRUNCATED DOMES. DETECTABLE WARNINGS SHALL BE SAFETY YELLOW CONFORMING TO FEDERAL COLOR NO. 33538.
- GROOVED BORDER: A 12-INCH WIDE GROOVED BORDER WITH 1/4-INCH GROOVES APPROXIMATELY 3/4-INCH ON CENTER SHALL BE PROVIDED AT THE TOP OF THE MAIN SLOPE AND AT THE SIDE OF EACH SIDE SLOPE.
- SURFACES: SURFACES OF CURB RAMPS AND LANDINGS SHALL COMPLY WITH THE PEDESTRIAN CONTROL PLANS FOR TEMPORARY MAINTENANCE AND CONSTRUCTION PROJECTS SECTION OF THIS STANDARD. GRATINGS, ACCESS COVERS, AND OTHER APPURTENANCES SHALL NOT BE LOCATED ON CURB RAMPS, LANDINGS, AND GUTTER AREAS DIRECTLY IN FRONT OF CURB RAMPS. (IX)XI)XII)XII)XIV)XV)
- CHANGES IN LEVEL: VERTICAL CHANGES IN LEVEL SHALL NOT BE PERMITTED ON CURB RAMPS, LANDINGS OR GUTTER AREAS DIRECTLY IN FRONT OF CURB RAMPS.
- k. GUTTER SLOPE: THE COUNTER SLOPE OF THE GUTTER AREA OR STREET AT THE FOOT OF A CURB RAMP OR LANDING SHALL BE 1:20 (5%) MAXIMUM, MEASURED FOR A DISTANCE OF 8 INCHES FROM THE CURB LINE.
- **DRIVEWAY APPROACHES OR RAMPS:**
 - a. WHERE REQUIRED: WHERE THE PEDESTRIAN ACCESS ROUTE CROSSES A VEHICULAR ENTRANCE TO AN ADJACENT PROPERTY, A DRIVEWAY APPROACH SHALL BE PROVIDED THAT MEETS THE REQUIREMENTS OF THIS SECTION.
 - b. PEDESTRIAN ACCESS ROUTE WIDTH: EACH DRIVEWAY APPROACH SHALL INCLUDE A LEVEL AREA WITH A CROSS-SLOPE OF NO MORE THAN 2% FOR A CLEAR WIDTH OF FOUR FEET (48 INCHES).

EXCEPTION 1: THE CLEAR WIDTH MAY BE REDUCED TO 36 INCHES IF UNUSUAL SITE CONSTRAINTS (SUCH AS PERMANENT FENCES OR REDUCED RIGHT-OF-WAY WIDTH) PRECLUDE AN EFFECTIVE METHOD FOR PROVIDING THE FULL WIDTH, BUT IN NO CASE SHALL THE DISTANCE OF SUCH REDUCTION BE MORE THAN 20 FEET.

C. DRIVEWAY LIP: EACH DRIVEWAY RAMP SHALL HAVE A ONE-INCH VERTICAL LIP AT THE STREET.

REFERENCE:

- REFER TO ESP138, ATTACHMENT "C".
- REFER TO ESP138, ATTACHMENT "D".
- (c) FOR TYPICAL TRAFFIC CONTROL DEVICE USAGE AND TECHNIQUES FOR PEDESTRIAN MOVEMENT THROUGH WORK ZONES, SEE ESP138, ATTACHMENTS "E" & "G".

REV	CHANGE	DRWN	BY	СНКД	APVD	DATE	cnG=		
D	REVISED TO 3D FORMAT	ARC	JIK	-	-	4/12/2022	SUGE		
С	FORMATTING	EDM	JIK	-	-	12/7/2020			
В	B EDITORIAL CHANGES - AW JS CZH 7/17/2018 A Sempra Energy utility®								
C	© 1998 - 2022 San Diego Gas and Electric Company. All rights reserved. Removal of this copyright notice without permission is not permitted under law.								



SDG&E ELECTRIC OVERHEAD AND UNDERGROUND CONSTRUCTION STANDARDS SCALE: NOT TO SCALE								
						DRAWING NO:	SHEET:	
PEDESTRIAN	PA	TH OF TRAVEL AND AC	C	ESSIBILITY		OH102.4	4 OF 4	
		UG3002.4	+ 01 +					
dicates Latest Revision		Completely Revised		New Page		Information Re	moved	

SCOPE: THIS PAGE DESCRIBES GENERAL INFORMATION CONCERNING THE FORMAT FOR STANDARD PAGES.

INSTALLATION: NONE

BILL OF MATERIALS: NONE

NOTES:

PAGE FORMAT

- I. NOTE CALL-OUT:
 - a. AN UNCIRCLED LETTERED NOTE (E.G., A) REFERS TO THE ENTIRE PAGE. REFERENCE TO THAT NOTE DOES NOT NORMALLY APPEAR ELSEWHERE ON THAT PAGE.
 - b. CIRCLED LETTERED NOTE (E.G., (A)) REFERS TO A SPECIFIC PORTION OF THE PAGE. THE CIRCLED LETTER WILL BE REPLACED ELSEWHERE ON THAT PAGE.
- II. THE FOLLOWING NOTES FOUND IN THE TITLE BLOCK (AT THE BOTTOM OF PAGE), ARE METHODS OF INDICATING PAGE CHANGES AND/OR ADDITIONS.
 - a. X "INDICATES LATEST REVISION" (OLD VERSIONS) OR "INDICATES LATEST REVISION" (NEW VERSIONS) SHADING OR ORANGE FONT INDICATES THE MOST RECENT CHANGES AND/OR ADDITIONS ON A PAGE.
 - b. X "COMPLETELY REVISED"

THIS NOTE IS USED TO INDICATE THE PAGE HAS HAD MAJOR CHANGES.

c. X "NEW PAGE"

THIS NOTE IS USED TO INDICATE THE PAGE IS NEW.

d. X "INFORMATION REMOVED"

THIS NOTE INDICATES INFORMATION HAS BEEN DELETED.

- III. PAGE NUMBERS WITH A DECIMAL INDICATE THAT THE STANDARD TAKES MORE THAN ONE PAGE.
- IV. ALL STANDARD PAGES WILL BE MARKED WITH THE ABBREVIATION FOR THE MANUAL THEY EXIST IN. IF THE STANDARD EXISTS IN MORE THAN ONE MANUAL ALL ABBREVIATIONS AND STANDARD NUMBERS WILL BE INDICATED.
- V. STANDARD PAGES WHICH APPEAR IN THE SERVICES STANDARDS & GUIDE MANUAL WILL BE INDICATED IN THE REFERENCE SECTION.

REFERENCE: NONE

RE	CHANGE	DRWN	BY	CHKD	APVD	DATE	SDGF	
D	REVISED TO 3D FORMAT	ARC	JIK	-	-	03/09/2022	SUGE	
С	UPDATED STANDARDS	-	GW	JS	CZH	11/15/2018		
В	B NOTES UPDATE - GW JS MDJ 03/01/2018 A Sempra							
(0	© 1998 - 2022 San Diego Gas and Electric Company. All rights reserved. Removal of this copyright notice without permission is not permitted under law.							



SDG&E ELECTRIC OV	SCALE: NOT TO SCALE						
			DRAWING NO:	SHEET:			
:	STANDARD PAGE FORMAT						
			UG3003.1				
Indicates Latest Revision	Completely Revised	New Page	Information R	temoved			

SCOPE: THIS STANDARD EXPLAINS HOW TO SUBMIT A REQUEST FOR A CONSTRUCTION STANDARDS DEVIATION, AN ELECTRIC DESIGN MANUAL DEVIATION, A REQUEST FOR CLARIFICATION OR UPDATES TO A CONSTRUCTION STANDARD, ELECTRIC STANDARD PRACTICE, ELECTRIC DESIGN MANUAL OR SERVICE STANDARDS & GUIDE.

ATTENTION:

- * THE PROCESS INCLUDES ELECTRONIC FORMS BACKED BY A DATA REPOSITORY WHICH WILL SIMPLIFY THE PROCESS OF SUBMISSION, DOCUMENTATION AND PRIORITIZATION OF REQUESTS.
- INCOMPLETE INFORMATION WILL RESULT IN DELAYED RESPONSE TIME.

INSTALLATION:

- A. FORMS FOR EACH TYPE OF REQUEST CAN BE FOUND AT THIS SITE.
- ACCESS IS GRANTED TO APPROVED USERS WITH VALID SDG&E ID'S.
- FROM THE DASHBOARD, SELECT THE APPROPRIATE REQUEST TYPE AND FILL OUT THE REQUIRED FIELDS.
- THEN CLICK ON THE BUTTON TO SEND TO SUPERVISOR OR DESIGNATED APPROVER FROM THE REQUESTING DEPARTMENT.
- EMAIL NOTIFICATIONS ARE SENT TO THE SUPERVISOR OR DESIGNATED APPROVER AND THE REQUESTER.
- F. ONCE THE SUPERVISOR OR DESIGNATED APPROVER COMPLETES THEIR COMMENTS AND APPROVAL, THE REQUESTS ENTERS THE ELECTRIC DISTRIBUTION ENGINEERING (EDE) QUEUE FOR REVIEW BY THE APPROPRIATE TEAM.
- G. THE REQUEST MAY BE SENT TO ADDITIONAL REVIEWERS AND NON-EDE APPROVERS AT EDE'S DISCRETION.
- H. THE REQUESTER IS NOTIFIED VIA EMAIL ANY TIME THE REQUEST IS EDITED AND WHEN REQUEST IS EITHER APPROVED OR DENIED.

BILL OF MATERIALS: NONE

NOTES:

DEVIATION REQUESTS

- I. FOR NON-STANDARD INSTALLATIONS NOT SHOWN IN THE OVERHEAD/UNDERGROUND CONSTRUCTION STANDARDS.
- II. TO BE SUBMITTED BY PLANNERS AND ENGINEERS.
- III. PRIOR TO REVIEW BY THE ELECTRIC DISTRIBUTION ENGINEERING TEAM, THE REQUEST MUST BE APPROVED BY THE REQUESTER'S SDG&E SUPERVISOR OR DESIGNATED SDG&E EMPLOYEE.
- IV. REQUEST MAY REQUIRE FURTHER REVIEW BY CIVIL & STRUCTURAL ENGINEERING OR OTHER DEPARTMENTS IF DEEMED NECESSARY BY THE REVIEWING EDE TEAM.
- V. REQUESTS MAY BE REVIEWED AND APPROVED BY THE DISTRICT CONSTRUCTION SUPERVISOR, GENERAL FOREMAN, OR CONSTRUCTION PROJECT COORDINATOR.
- VI. DEVIATIONS SHOULD BE THE EXCEPTION AND NOT THE RULE AND SHOULD BE CONSIDERED ONLY AS A LAST ALTERNATIVE.
- VII. RESPONSE WILL BE PROVIDED PER THE REQUEST PRIORITY AND DUE DATE, AND MAY EXTEND DEPENDING ON TIME REQUIRED FOR STUDY, MEETINGS, ETC. REQUEST WILL BE RETURNED EITHER APPROVED OR DENIED WITH COMMENTS AND EXPLANATIONS GIVEN.

CONSTRUCTION STANDARDS, DESIGN MANUAL, SERVICE STANDARDS & GUIDE AND DESIGN UNIT REQUESTS

- VIII. FOR REQUESTING CLARIFICATION, ADDITIONS, REVISIONS OR CORRECTIONS.
- THIS INSTRUCTION APPLIES TO ALL PERSONS INVOLVED IN THE USE OR DEVELOPMENT OF CONSTRUCTION STANDARDS, DESIGN MANUAL, SERVICE STANDARDS & GUIDE AND DESIGN UNITS.
- YI. PRIOR TO REVIEW BY THE ELECTRIC DISTRIBUTION ENGINEERING TEAM, THE REQUEST MUST BE APPROVED BY THE REQUESTER'S SDG&E SUPERVISOR OR DESIGNATED SDG&E EMPLOYEE.
- XII. UPON RECEIPT OF REQUEST BY EDE, REQUESTOR WILL BE NOTIFIED OF ACTION TO BE TAKEN WITH A SPECIFIED MAXIMUM TIME FRAME, DEPENDING ON REQUEST PRIORITY.

REFERENCE:

a. ELECTRIC DISTRIBUTION ENGINEERING WEBSITE.

RE	V CHANGE	DRWN	BY	CHKD	APVD	DATE	cnG-		
D	REVISED TO 3D FORMAT	ARC	JIK	-	-	03/09/2022	2DGE		
C	COMPLETELY REVISED	EDM	JIK	JES	CZH	10/21/2020			
B EDITORIAL CHANGES - GW JS CZH 09/21/2018 A Sempra Energy (A Sempra Energy utility®		
(© 1998 - 2022 San Diego Gas and Electric Company. All rights reserved. Removal of this copyright notice without permission is not permitted under law.								



SDG&E ELECTRIC OVERH	SCALE: NOT TO SCALE					
CONCEDUC	TION STANDARDS / DE	VIATION	DRAWING NO:	SHEET:		
	FION STANDARDS / DE		OH105.1	1 OF 1		
KEQUE	REQUEST FORM AND PROCEDURE					
ates Latest Revision	Completely Revised	New Page	Information P	emoved		

<u>PAGE</u>	SUBJECT
3104	DISTRIBUTION SWITCH NUMBERING
3111	DISTRIBUTION STRUCTURE NUMBERING
3113	GIS UG MAP SYMBOL TABLE
3140	CONTAMINATION DISTRICTS
3150	ELECTRIC CONDUIT FIELD MAPPING

THIS SECTION HAS BEEN REMOVED FROM THE EXTERNAL VERSION. DUE TO CONFIDENTIAL INFORMATION.

© 1998 - 2021 San Diego Gas & Electric Company. All rights reserved. Removal of this copyright notice without permission is not permitted under law.

Indicates Latest Revision

REV	CHANGE	DR	BY	DSN	APV	DATE	REV	CHANGE	DR	BY	DSN	APV	DATE
С	UPDATES TO 3104	-	GW	TR/GW	MDJ	9/27/2016	F						
В	UPDATES TO 3140	1	JS	TR	MDJ	8/3/2016	Е	FORMATTING	EDM	JIK	-	ı	1/13/2021
Α	3112 MOVED TO FMO	-	JC	TR	JS/MDJ	10/7/2015	D	EDITORIAL CHANGES	-	JK	JS	CZH	5/18/2018

SHEET 1 OF 1 SDG&E ELECTRIC UNDRERGROUND CONSTRUCTION STANDARDS

Completely Revised | New Page |

PRACTICES
TABLE OF CONTENTS

UG3101.1

Information Removed

<u>PAGE</u>	SUBJECT
3202	CABLE IDENTIFICATION
3203	PULL AND MEASURING TAPE, CONDUIT AND CONDUIT KNOCKOUT IDENTIFICATION
3204	COMMUNICATION CONDUIT IDENTIFICATION
3211	STRUCTURE/EQUIPMENT IDENTIFICATION - SUBSURFACE AND PAD MOUNTED
3212	FIRE PUMP WARNING LABEL
3213	PRIMARY METERING STATION IDENTIFICATION
3214	TRANSFORMER STATION IDENTIFICATION
3215	SUBSURFACE/SURFACE OPERABLE AND PAD MOUNTED SWITCH IDENTIFICATION
3216	FAULT INDICATOR IDENTIFICATION
3217	FUSE IDENTIFICATION
3218	IDENTIFICATION DECALS
3221	PAD MOUNTED EQUIPMENT - HIGH VOLTAGE DECALS
3225	TRANSFORMER COMPANY NUMBER
3230	CUSTOMER GENERATOR IDENTIFICATION - WARNING DECAL
3232	LOADBREAK AND DEADBREAK ELBOW IDENTIFICATION - TAG AND STRAP
3233	NORMALLY OPEN POINT IDENTIFICATION - TAG AND STRAP
3234	CIRCUIT TIE - DO NOT OPERATE ENERGIZED - TAG AND STRAP
3238	SCADA SITE IDENTIFICATION DECAL
3239	BURIED FIBER OPTIC CABLE WARNING DECAL
3240	PAD MOUNTED EQUIPMENT - WORKING SPACE DECALS
3250	GENERAL ARRANGEMENT MARKER FOR UNDERGROUND EQUIPMENT AND POWER CABLE

THIS SECTION HAS BEEN REMOVED FROM THE EXTERNAL VERSION. DUE TO CONFIDENTIAL INFORMATION.

© 1998 - 2023 San Diego Gas & Electric Company. All rights reserved. Removal of this copyright notice without permission is not permitted under law.

Indicates Latest Revision

REV	CHANGE	DR	BY	DSN	APV	DATE	REV	CHANGE	DR	BY	DSN	APV	DATE
Е	UPDATES TO 3240	-	JS	JS	MDJ	10/25/2016	H	UPDATES TO 3250	GLC	ADW	JAS	KRG	05/22/2023
D	UPDATES TO 3204	-	JS	JS	MDJ	10/25/2016	G	FORMATTING	EDM	JIK	-	-	02/04/2021
С	UPDATES TO 3203	1	JS	TR	MDJ	09/27/2016	F	EDITORIAL CHANGES	-	JK	JS	CZH	05/18/2018

SHEET 1 OF 1

Completely Revised | New Page | Information Removed SDG&E ELECTRIC UNDERGROUND CONSTRUCTION STANDARDS

IDENTIFICATION TABLE TABLE OF CONTENTS

UG3201.1

<u>PAGE</u>	SUBJECT
3302	SUBSTRUCTURE APPLICATIONS
3303	CONCRETE PRODUCTS - MANHOLES, HANDHOLES, COVERS AND ENCLOSURES
3304	FALSE CURB
3305	INSTALLATION OF SUBSTRUCTURES ON SLOPING GRADES
3306	JOINT (PLASTIC-MASTIC) SEALING COMPOUND - INSTALLATION
3308	HANDHOLE - CITY OF SAN DIEGO STREET LIGHT (INSIDE DIMENSIONS 10 1/4" X 15 3/8")
3309	HANDHOLE POLYMER CONCRETE (37 5/8" X 26" X 18" OR 37 5/8" X 26" X 26")
3310	PENCELL SECONDARY BOX PEDESTAL WITH DOME
3311	HANDHOLE - CONCRETE (INSIDE DIMENSIONS - 14" X 66" X 14" OR 14" X 108" X 14")
3312	HANDHOLE - HIGH DENSITY POLYETHYLENE (HDPE), CONCRETE (INSIDE DIMENSIONS - 17" X 30")
3313	HANDHOLE - CONCRETE (INSIDE DIMENSIONS - 24" X 36" OR 30" X 48")
3314	HANDHOLE EQUIPMENT ENCLOSURE - CONCRETE (INSIDE DIMENSIONS 3'-0" X 6'-0")
3315	HANDHOLE EQUIPMENT ENCLOSURE - CONCRETE (INSIDE DIMENSIONS 4'-0" X 6'-6")
3316	HANDHOLE EQUIPMENT ENCLOSURE - CONCRETE (INSIDE DIMENSIONS 5'-0" X 8'-6")
3317	HANDHOLE EQUIPMENT ENCLOSURE - CONCRETE (INSIDE DIMENSIONS 6'-0" X 8'-0")
3325	MANHOLE - TUB TYPE (INSIDE DIMENSIONS 8'-0" X 14'-0" X 9'-6")
3326	MANHOLE - TUB TYPE (INSIDE DIMENSIONS 8'-0" X 20'-0" X 9'-6")
3327	SUBSTATION MANHOLE VAULT 10'-0" X 24'-0" X 8'-0"
3332	MANHOLE NECK AND COVER - TRAFFIC BEARING (INSIDE DIMENSIONS 48" X 60")
	SUBSTRUCTURE AND VAULT ACCESSORIES
3360	SUMP PUMP INSTALLATION FOR MANHOLES 3324, 3325, 3326, 3327
3361	STREET RESURFACING
3362	UTILITY LOCATIONS IN LOCAL AND COLLECTOR STREETS IN S.D. COUNTY
3363	UTILITY LOCATIONS IN MAJOR STREETS, PRIME ARTERIALS, AND EXPRESSWAYS IN S.D. COUNTY
3364	JOINT TRENCH TYPICAL LOCATION FOR UNDERGROUND CONVERSIONS IN S.D. COUNTY

© 1998 - 2023 San Diego Gas & Electric Company. All Rights Reserved. Removal Of This Copyright Notice Without Permission Is Not Permitted Under Law.

REV	CHANGE	DR	BY	DSN	APV	DATE	REV	CHANGE	DR	BY	DSN	APV	DATE
D	EDITORIAL CHANGES	EDM	DEC	JES	CZH	06/07/2021	G	3383 MOVED TO FMO	ARC	ADW	JES	KRG	05/08/2023
С	ADDED 3327	-	JS	JS	CZH	11/01/2018	F	FORMATTING	EDM	JIK	-	-	10/27/2021
В	EDITORIAL CHANGES	-	JK	JS	CZH	05/18/2018	E	ADDED 3368	NV5	ADW	JES	CZH	10/01/2021

SHEET 1 OF 2 SDG&E ELECTRIC UNDERGROUND CONSTRUCTION STANDARDS

New Page X

Information Removed

Completely Revised

Indicates Latest Revision

SUBSTRUCTURES, CONDUIT TABLE OF CONTENTS

UG3301.1

<u>PAGE</u>	SUBJECT
3365	IMPORTED OR NATIVE BACKFILL
3366	SLURRY BACKFILL
3367	TRENCH PARALLELING FOUNDATIONS
3368	SHALLOW TRENCHING
3369	BIO RETENTION/WET FACILITIES STANDARD
3370	UNDERGROUND DISTRIBUTION (UD) TRENCHES AND UTILITY POSITIONING - S.D. COUNTY
3371	UNDERGROUND DISTRIBUTION (UD) TRENCHES AND UTILITY POSITIONING - ORANGE COUNTY
3372	CONDUIT SIZING FOR UNDERGROUND CABLES
3373	CONDUIT AND CONDUIT FITTINGS - EB, & POLYETHYLENE
3374	CONDUIT INSTALLATION PRACTICES
3375	CONDUIT SPACER DATA
3376	CONDUIT, ENCASED MULTI-CONDUIT INSTALLATION
3377	CONDUIT STUB MARKER AND BALL MARKER LOCATING SYSTEM
3378	CONDUIT INSTALLATION IN BRIDGES
3379	CONDUIT MANDRELING
3382	CONDUIT SUBSTRUCTURE ADAPTORS
3390	GAS STUB MARKER

© 1998 - 2023 San Diego Gas & Electric Company. All rights reserved. Removal of this copyright notice without permission is not permitted under law.

REV	CHANGE	DR	BY	DSN	APV	DATE	REV	CHANGE	DR	BY	DSN	APV	DATE
D	EDITORIAL CHANGES	EDM	DEC	JES	CZH	06/07/2021	G	3383 MOVED TO FMO	ARC	ADW	JES	KRG	05/08/2023
С	ADDED 3327	-	JS	JS	CZH	11/01/2018	F	FORMATTING	EDM	JIK	-	-	10/27/2021
В	EDITORIAL CHANGES	-	JK	JS	CZH	05/18/2018	E	ADDED 3368	NV5	ADW	JES	CZH	10/01/2021

SHEET 2 OF 2

SDG&E ELECTRIC UNDERGROUND CONSTRUCTION STANDARDS

New Page

Information Removed

Completely Revised

Indicates Latest Revision

UG3301.2

SCOPE: THIS STANDARD DESCRIBES SUBSTRUCTURE APPLICATIONS FOR EQUIPMENT LIMITATIONS, TERMINATION CONFIGURATIONS AND UNOBSTRUCTED SPACE REQUIREMENTS. (a)

TABLE 1

	SUBSTRUCTURE APPLICATIONS
SUBSTRUCTURE	APPLICATION
3309 36" X 24 1/4" X 18" HANDHOLE	HANDHOLE CAN BE USED IN SINGLE-FAMILY RESIDENTIAL, MULTI-FAMILY, AND COMMERCIAL DEVELOPMENTS FOR THE TERMINATION AND CONNECTION OF SINGLE-PHASE SECONDARIES AND SERVICES. HANDHOLE MUST BE INSTALLED IN NON-TRAFFIC AREAS WHERE VEHICLES CANNOT DRIVE OVER OR PARK ON TOP OF HANDHOLE. NEVER INSTALL IN STREETS OR DRIVEWAYS.
3309 36" X 24 1/4" X 26" HANDHOLE	HANDHOLE CAN BE USED IN SINGLE-FAMILY RESIDENTIAL, MULTI-FAMILY, AND COMMERCIAL DEVELOPMENTS FOR THE TERMINATION AND CONNECTION OF SINGLE-PHASE AND LIMITED THREE-PHASE SECONDARIES AND SERVICES. HANDHOLE MUST BE INSTALLED IN NON-TRAFFIC AREAS WHERE VEHICLES CANNOT DRIVE OVER OR PARK ON TOP OF HANDHOLE. NEVER INSTALL IN STREETS OR DRIVEWAYS. WHEN A 3309 IS REQUIRED IN A TRAFFIC AREA, SUBSTITUTE THE 3309 WITH THE 3313 AND TRAFFIC COVER. 3313 REQUIRES TRUCK ACCESS FOR INSTALLATION AND MAINTENANCE.
3311 14" X 66" X 14" HANDHOLE	FOR PRIMARY AND SECONDARY CABLE TRAINING BETWEEN TWO SINGLE-PHASE PAD MOUNTED TRANSFORMERS CONNECTED IN AN OPEN-DELTA BANK.
3311 14" X 108" X 14" HANDHOLE	FOR PRIMARY AND SECONDARY CABLE TRAINING BETWEEN THREE SINGLE-PHASE PAD MOUNTED TRANSFORMERS CONNECTED IN A CLOSED DELTA-BANK WHEN HKR TRANSFORMER CANNOT BE USED.
3312 17" X 30" X 12" HANDHOLE-1 BODY SECONDARY AND UNDER PAD	3312 HANDHOLE MAY BE USED FOR REPLACEMENT OF EXISTING FACILITIES. USE 3309 IF POSSIBLE. ALL FACILITIES REQUIRING 30" X 17" BOX UNDER PAD MOUNTED EQUIPMENT.
3313 24" X 36" X 24" HANDHOLE	HANDHOLE CAN BE USED IN SINGLE-FAMILY RESIDENTIAL, MULTI-FAMILY, AND COMMERCIAL DEVELOPMENTS FOR TERMINATION AND CONNECTION OF SINGLE-PHASE OR THREE-PHASE SECONDARIES AND SERVICES OR SINGLE-PHASE PRIMARY. SECONDARIES AND PRIMARY ARE NOT PERMITTED IN THE SAME HANDHOLE. HANDHOLE WITH PARKWAY COVER MUST BE INSTALLED IN AREAS WHERE VEHICLES CANNOT DRIVE OVER OR PARK ON TOP OF HANDHOLE. HANDHOLE WITH A TRAFFIC COVER MAY BE INSTALLED IN STREETS OR DRIVEWAYS BUT ONLY WHEN A NON-TRAFFIC LOCATION IS UNAVAILABLE. REQUIRES TRUCK ACCESS FOR INSTALLATION AND MAINTENANCE.

© 1998 - 2021 San Diego Gas & Electric Company. All rights reserved. Removal of this copyright notice without permission is not permitted under law.

REV	CHANGE	DR	BY	DSN	APV	DATE	REV	CHANGE	DR	BY	DSN	APV	DATE
С							F						
В	FORMATTING	EDM	JIK	-	-	10/27/2021	Е						
Α	EDITORIAL CHANGES	-	JS	TR	MDJ	10/27/2016	D						

SHEET 1 OF 2

Indicates Latest Revision | Completely Revised | New Page | Information Removed

SDG&E ELECTRIC UNDERGROUND CONSTRUCTION STANDARDS

UG3302.1

TABLE 1 (CONT'D)

	SUBSTRUCTURE APPLICATIONS
SUBSTRUCTURE	APPLICATION
3314 3'-0" X 6'-0" X 4'-0" HANDHOLE	HANDHOLE CAN BE USED IN SINGLE-FAMILY RESIDENTIAL, MULTI-FAMILY, AND COMMERCIAL DEVELOPMENTS FOR THE TERMINATION AND CONNECTION OF SINGLE-PHASE AND THREE-PHASE PRIMARY LOCAL DISTRIBUTION AND/OR SECONDARIES AND SERVICES. HANDHOLE WITH PARKWAY COVER MUST BE INSTALLED IN AREAS WHERE VEHICLES CANNOT DRIVE OVER OR PARK ON TOP OF HANDHOLE. IF A NEW 3314 HANDHOLE IS REQUIRED IN A STREET OR DRIVEWAY WHERE A NON-TRAFFIC LOCATION IS UNAVAILABLE, IT MUST BE SUBSTITUTED WITH A 3315 HANDHOLE AND TRAFFIC COVER. IF A TRAFFIC COVER IS REQUIRED ON AN EXISTING 3314 HANDHOLE LOCATED IN A VEHICULAR AREA, USE THE 3315 "TRAFFIC COVER ASSEMBLY". REQUIRES TRUCK ACCESS FOR INSTALLATION AND MAINTENANCE. (THE 3523 IS PREFERRED)
3315 4'-0" X 6'-6" X 6'-0" HANDHOLE	HANDHOLE CAN BE USED IN SINGLE-FAMILY RESIDENTIAL, MULTI-FAMILY, AND COMMERCIAL DEVELOPMENTS FOR THE TERMINATION AND CONNECTION OF SINGLE-PHASE AND THREE-PHASE PRIMARY LOCAL DISTRIBUTION, THREE-PHASE PRIMARY FEEDERS, SECONDARIES AND SERVICES. HANDHOLE WITH PARKWAY COVER MUST BE INSTALLED IN AREAS WHERE VEHICLES CANNOT DRIVE OVER OR PARK ON TOP OF HANDHOLE. HANDHOLE WITH A TRAFFIC COVER MAY BE INSTALLED IN STREETS OR DRIVEWAYS BUT ONLY WHEN A NON-TRAFFIC LOCATION IS UNAVAILABLE. REQUIRES TRUCK ACCESS FOR INSTALLATION AND MAINTENANCE.
3316 5'-0" X 8'-6" X 6'-6" HANDHOLE	HANDHOLE CAN BE USED IN SINGLE-FAMILY RESIDENTIAL, MULTI-FAMILY, AND COMMERCIAL DEVELOPMENTS FOR THE TERMINATION AND CONNECTION OF SINGLE-PHASE AND THREE-PHASE PRIMARY LOCAL DISTRIBUTION, THREE-PHASE PRIMARY FEEDERS, 4-WAY SWITCH, SECONDARIES AND SERVICES. HANDHOLES WITH PARKWAY COVER MUST BE INSTALLED IN AREAS WHERE VEHICLES CANNOT DRIVE OVER OR PARK ON TOP OF HANDHOLE. HANDHOLES WITH TRAFFIC COVER MAY BE INSTALLED IN STREETS OR DRIVEWAYS BUT ONLY WHEN A NON-TRAFFIC LOCATION IS UNAVAILABLE. REQUIRES TRUCK ACCESS FOR INSTALLATION AND MAINTENANCE.
3317 6'-0" X 8'-0" X 5'-10" HANDHOLE	HANDHOLE CAN BE USED IN EXISTING SINGLE-FAMILY RESIDENTIAL, MULTI-FAMILY, AND COMMERCIAL DEVELOPMENTS AND OTHER NON-NEW DEVELOPMENT PROJECTS. TO BE USED ONLY TO INSTALL THE "VISTA" SUB-SURFACE, SURFACE OPERABLE 4-WAY SWITCH, AND TERMINATE ON SWITCH THRE-PHASE PRIMARY FEEDERS, SINGLE & THREE-PHASE LOCAL DISTRIBUTION CABLES. HANDHOLE MUST BE INSTALLED IN NON-TRAFFIC AREAS WHERE VEHICLES CANNOT DRIVE OVER OR PARK ON TOP OF HANDHOLE. REQUIRES TRUCK ACCESS FOR INSTALLATION AND MAINTENANCE.
3325 8'-0" X 14'-0" X 9'-6" 3326 8'-0" X 20'-0" X 9'-6" MANHOLE	MANHOLE CAN BE USED IN SINGLE-FAMILY RESIDENTIAL, MULTI-FAMILY, AND COMMERCIAL DEVELOPMENTS FOR TERMINATION AND CONNECTION OF LOCAL PRIMARY DISTRIBUTION THREE-PHASE PRIMARY FEEDERS, SECONDARIES AND SERVICES AND ON-OFF OR 4-WAY SWITCHES. MANHOLE CAN BE INSTALLED IN NON-TRAFFIC OR STREET LOCATIONS. REQUIRES TRUCK ACCESS FOR INSTALLATION AND MAINTENANCE.

INSTALLATION: NONE

BILL OF MATERIALS: NONE

NOTES: NONE REFERENCE:

(a) SEE UG3605, UG3644, UG3646, UG3647, UG3648, AND UG3649.

(b) FOR 4-WAY SWITCH MANHOLE REQUIREMENTS, SEE UG3605.

© 1998 - 2021 San Diego Gas & Electric Company. All rights reserved. Removal of this copyright notice without permission is not permitted under law.

REV	CHANGE	DR	BY	DSN	APV	DATE	REV	CHANGE	DR	BY	DSN	APV	DATE
С							F						
В	FORMATTING	EDM	JIK	-	-	10/27/2021	Е						
Α	EDITORIAL CHANGES	-	JS	TR	MDJ	10/27/2016	D						

SHEET 2 OF 2

Indicates Latest Revision | Completely Revised | New Page | Information Removed

SDG&E ELECTRIC UNDERGROUND CONSTRUCTION STANDARDS

UG3302.2

SCOPE: THIS STANDARD LISTS THE CONCRETE PRODUCTS USED IN SUBSURFACE INSTALLATIONS.

TABLE 1

		CONCR	ETE PRODUCTS	
ТҮРЕ	DIMENSIONS	STANDARD PAGE	INSTALLED BY	CRANE REQUIRED B
	3309 - 37" X 26 X 18"	2200	CREWS OR CONTRACTOR	NO
	3309 - 37" X 26" X 26"	3309	CREWS OR CONTRACTOR	NO
	14" X 66" X 14"	3311	CREMIC OR CONTRACTOR	NO
	14" X 108" X 14"	3311	CREWS OR CONTRACTOR	NO
HANDHOLE	17" X 30" X 12"	3312	CREWS OR CONTRACTOR	NO
HANDHOLE	24" X 36" X 24"	3313	CREWS OR CONTRACTOR	NO
	36" X 72" X 48"	3314	CREWS OR CONTRACTOR	(A) NO
	4'-0" X 6'-6" X 6'-0"	3315	CREWS OR CONTRACTOR	(A) NO
	5'-0" X 8'-6" X 6'-6"	3316	CREWS, CONTRACTOR OR SUPPLIER	(A) NO
	6'-0" X 8" X 6'-6"	3317	CREWS OR CONTRACTOR	(A) YES
MANUOLE	8'-0" X 14'-0" X 8'-6"	3325	CREWS, CONTRACTOR OR SUPPLIER	YES
MANHOLE	8'-0" X 20'-0" X 9'-6"	3326	CREWS, CONTRACTOR OR SUPPLIER	YES
MANHOLE NECK & COVER-TRAFFIC BEARING	48" X 60"	3332	CREWS OR CONTRACTOR	NO

INSTALLATION:

- (A) SUPPLIER WILL SET SUBSTRUCTURE ON JOB SITE IF EXCAVATION IS COMPLETED.
- (B) WHEN SUPPLIER'S OR SDG&E'S EQUIPMENT CANNOT GET CLOSE ENOUGH TO EXCAVATE DUE TO SOFT SAND, ETC. A CRANE WILL BE REQUIRED.

BILL OF MATERIALS: NONE

NOTES:

I. SPECIAL ORDER MANHOLES LARGER THAN THOSE LISTED WILL BE INSTALLED BY SUPPLIER/CONTRACTOR.

REFERENCE:

a. FOR WATER SEALING CONCRETE SECTIONS, SEE UG3306.

© 1998 - 2021 San Diego Gas & Electric Company. All rights reserved. Removal of this copyright notice without permission is not permitted under law.

REV	CHANGE	DR	BY	DSN	APV	DATE	REV	CHANGE	DR	BY	DSN	APV	DATE
С							F						
В	FORMATTING	EDM	JIK	-	-	10/27/2021	Е						
Α	EDITORIAL CHANGES	-	JS	TR	MDJ	10/27/2016	D						

SHEET 1 OF 1
 Indicates Latest Revision
 Completely Revised
 New Page
 Information Removed

SDG&E ELECTRIC UNDERGROUND CONSTRUCTION STANDARDS

CONCRETE PRODUCTS
HANDHOLES, MANHOLES, COVERS AND ENCLOSURES

UG3303.1

SCOPE: THIS STANDARD PROVIDES INFORMATION ON HOW TO APPLY, ORDER, AND INSTALL FALSE CURBS. FALSE CURB **NEW SIDEWALK** DEPTH NEW **CURB** WIDTH **NEW CURB** FIGURE 1 © 1998 - 2023 San Diego Gas & Electric Company. All rights reserved. Removal of this copyright notice without permission is not permitted under law. CHANGE REV DR BY DSN APV DATE REV **CHANGE** DSN APV **DATE** DR BY С FIGURE UPDATE TSA EJA EJA KRG 07/28/2023 **FORMATTING** EDM JIK 10/27/2021 Ε **EDITORIAL CHANGES** JS MDJ 10/27/2016 D TR Α **Indicates Latest Revision** Completely Revised New Page Information Removed

SHEET
1 OF 3

Indicates Latest Revision | Completely Revised | New Page | Information Removed |
SDG&E ELECTRIC UNDERGROUND CONSTRUCTION STANDARDS

FALSE CURB

UG3304.1

ATTENTION:

FALSE CURBS ARE PRIMARILY USED IN ASSOCIATION WITH ROAD IMPROVEMENT PROJECTS. THE FALSE CURB IS AN EFFECTIVE WAY TO ELIMINATE THE NEED TO RELOCATE A PRIMARY HANDHOLE OR MANHOLE WHEN THE OPENING TO THE STRUCTURE ENDS UP IN THE CURB AND GUTTER. FALSE CURBS ARE NOT RECOMMENDED FOR SECONDARY HANDHOLES.

INSTALLATION: NONE

BILL OF MATERIALS: NONE

NOTES:

PREPARATION

- I. IF IT IS DETERMINED BY THE PLANNER DESIGNING THE JOB THAT A FALSE CURB COULD BE USED, THEY SHOULD CONTACT THE LIAISON PLANNER TO ESTABLISH IF IT IS APPROPRIATE FOR THE LOCATION. THE LIAISON PLANNER WILL THEN CONTACT THE APPROPRIATE MUNICIPALITY TO GET APPROVAL FOR THE INSTALLATION.
- II. ONCE APPROVAL IS GIVEN BY THE MUNICIPALITY, THE PLANNER SHOULD MAKE ARRANGEMENTS WITH THE C&O CENTER TO DETERMINE IF THE TOP SECTION OF THE STRUCTURE CAN BE LOWERED AND A TRAFFIC COVER INSTALLED. THE FIELD ENGINEER CAN ASSIST WITH MEASUREMENTS FOR THE FALSE CURB AND NEW CURB ALIGNMENT. IF ADDITIONAL HELP IS NEEDED, CONTACT ELECTRIC DISTRIBUTION STANDARDS.
- III. ONCE THE DIMENSIONS OF THE FALSE CURB ARE DETERMINED, CONTACT MADRUGA IRON WORKS AT (209) 832-7003, OR FAX (209) 832-2444. IF YOU HAVE MORE THAN ONE FALSE CURB, THEY SHOULD BE LISTED SEPARATELY WITH SPECIFIC DIMENSIONS.
- IV. A REPRESENTATIVE FROM MADRUGA IRON WORKS WILL THEN FAX A COST QUOTE TO THE REQUESTOR FOR THE COST OF EACH FALSE CURB. THE REQUESTOR WILL NOW NEED TO COMPLETE A REQUISITION FOR MATERIAL AND SERVICE FORM (RMS).

DIMENSIONS:

- V. WHEN ORDERING A FALSE CURB MAKE SURE TO INDICATE THAT ALL DIMENSIONS ARE INSIDE DIMENSIONS (ID).
 - a. WIDTH (SIDE TO SIDE): THE INSIDE MEASUREMENT FOR THE FALSE CURB IS BASED ON THE OUTSIDE MEASUREMENT OF THE TRAFFIC COVER ON WHICH THE FALSE CURB IS TO BE PLACED. A 3314 OR 3315 HANDHOLE WILL MEASURE 96 INCHES WIDE. A 3316 MEASURES 120 INCHES WIDE. MANHOLES WILL VARY DEPENDING ON THE VINTAGE OF THE STRUCTURE. ALL MEASUREMENTS SHOULD BE FIELD VERIFIED.
 - b. DEPTH (FRONT TO BACK): MEASURE FROM WHERE THE FACE OF THE NEW CURB AND THE GUTTER MEET THE BACK EDGE OF THE STRUCTURE, ADD SIX INCHES TO THIS MEASUREMENT. THIS MEASUREMENT IS THE INSIDE DIMENSION FOR DEPTH.
 - c. HEIGHT: SPECIFY EITHER A SIX-INCH OR EIGHT-INCH CURB.

MISCELLANEOUS:

- VI. IN ADDITION TO THE DIMENSIONS OF THE FALSE CURB, THE FOLLOWING INFORMATION WILL NEED TO BE INCLUDED IN THE RMS:
 - a. SPECIFY THAT THE FALSE CURB ASSEMBLY IS THE BOLT DOWN STYLE.
 - b. AFFIX SDG&E TO THE LOWER FACE OF THE CURB.

ATTENTION:

MADRUGA IRON WORKS WILL DETERMINE THE NUMBER OF COVERS ON THE FALSE CURB BASED ON THE OVERALL SIZE OF THE ASSEMBLY.

PURCHASING

- VII. A PURCHASE ORDER MUST BE SUBMITTED.
- VIII. WORK WITH THE LIAISON PLANNER TO SEE IF THE MUNICIPALITY'S CONTRACTOR WILL INSTALL THE FALSE CURBS. IF THEY ARE INTERESTED AND THE MUNICIPALITY APPROVES, THEN THEY ARE TO SUBMIT A BID FOR THE INSTALLATION COST. IF THE BID IS APPROVED BY THE LIAISON PLANNER AND SUPERVISOR, THE LIAISON PLANNER WILL NOTIFY THE CONTRACTOR. THE CONTRACTOR, AT THIS TIME, MAY ALSO PROVIDE SDG&E WITH A RELEASE FORM, WHICH, AS THE MUNICIPALITY'S CONTRACTOR, ALLOWS THEM TO INSTALL THE FALSE CURBS. IF WE DO NOT ACCEPT THE BID, THEN SDG&E WILL INSTALL THE CURBS AND COORDINATE WITH THE CONTRACTOR. PROVIDE CITY CONTRACTOR WITH A COPY OF THE WORK ORDER.

© 1998 - 2023 San Diego Gas & Electric Company. All rights reserved. Removal of this copyright notice without permission is not permitted under law.

REV	CHANGE	DR	BY	DSN	APV	DATE	REV	CHANGE	DR	BY	DSN	APV	DATE
С	FIGURE UPDATE	TSA	EJA	EJA	KRG	07/28/2023	F						
В	FORMATTING	EDM	JIK	-	-	10/27/2021	Е						
Α	EDITORIAL CHANGES	-	JS	TR	MDJ	10/27/2016	D						

SHEET 2 OF 3

Indicates Latest Revision Completely Revised New Page Information Removed SDG&E ELECTRIC UNDERGROUND CONSTRUCTION STANDARDS

UG3304.2

INSTALLATION:

- IX. THE MUNICIPALITY'S CONTRACTOR WILL WORK WITH THE DISTRICT AND PROJECT COORDINATOR ON THE ACTUAL INSTALLATION OF THE FALSE CURBS. THE CONTRACTOR IS RESPONSIBLE FOR PICK-UP OF MATERIAL FROM THE C&O DISTRICT.
- XI. UPON COMPLETION OF THE WORK BY THE MUNICIPALITY'S CONTRACTOR, THEY ARE TO SUBMIT A REQUEST FOR PAYMENT. UPON RECEIPT, THE LIAISON PLANNER WILL PREPARE A REQUEST FOR VOUCHER CHECK FORM. PAYMENT IS TO BE MADE TO THE CONTRACTOR AND CHARGED TO THE APPROPRIATE BUDGET.

DESIGN (DPSS)

XII. BE SURE TO INDICATE AT THE LOCATION (WHERE THE FALSE CURBS ARE BEING INSTALLED) THAT THE MUNICIPALITY'S CONTRACTOR IS DOING THE INSTALLATION. SDG&E WILL BE LOWERING THE SUBSTRUCTURE AND INSTALLING A TRAFFIC COVER.

REFERENCE:

- a. FOR HANDHOLE EQUIPMENT ENCLOSURE (INSIDE DIMENSIONS 3'-0" X 6'-0"), SEE UG3314.
- b. FOR HANDHOLE EQUIPMENT ENCLOSURE (INSIDE DIMENSIONS 4'-0" X 6'-0"), SEE UG3315.
- c. FOR HANDHOLE EQUIPMENT ENCLOSURE (INSIDE DIMENSIONS 5'-0" X 8'-6"), SEE UG3316.
- d. FOR 48" X 60" NECK AND COVER TRAFFIC BEARING, SEE UG3332.
- e. AVAILABLE IN SERVICE STANDARDS AND GUIDE MANUAL.

© 1998 - 2023 San Diego Gas & Electric Company	All rights reserved. Removal of this copyright notice	without permission is not permitted under law.
1 0	.,,	·


REV	CHANGE	DR	BY	DSN	APV	DATE	REV	CHANGE	DR	BY	DSN	APV	DATE
С	FIGURE UPDATE	TSA	EJA	EJA	KRG	07/28/2023	F						
В	FORMATTING	EDM	JIK	-	-	10/27/2021	Е						
Α	EDITORIAL CHANGES	-	JS	TR	MDJ	10/27/2016	D						

SHEET 3 OF 3

Indicates Latest Revision | Completely Revised | New Page | Information Removed

SDG&E ELECTRIC UNDERGROUND CONSTRUCTION STANDARDS

UG3304.3

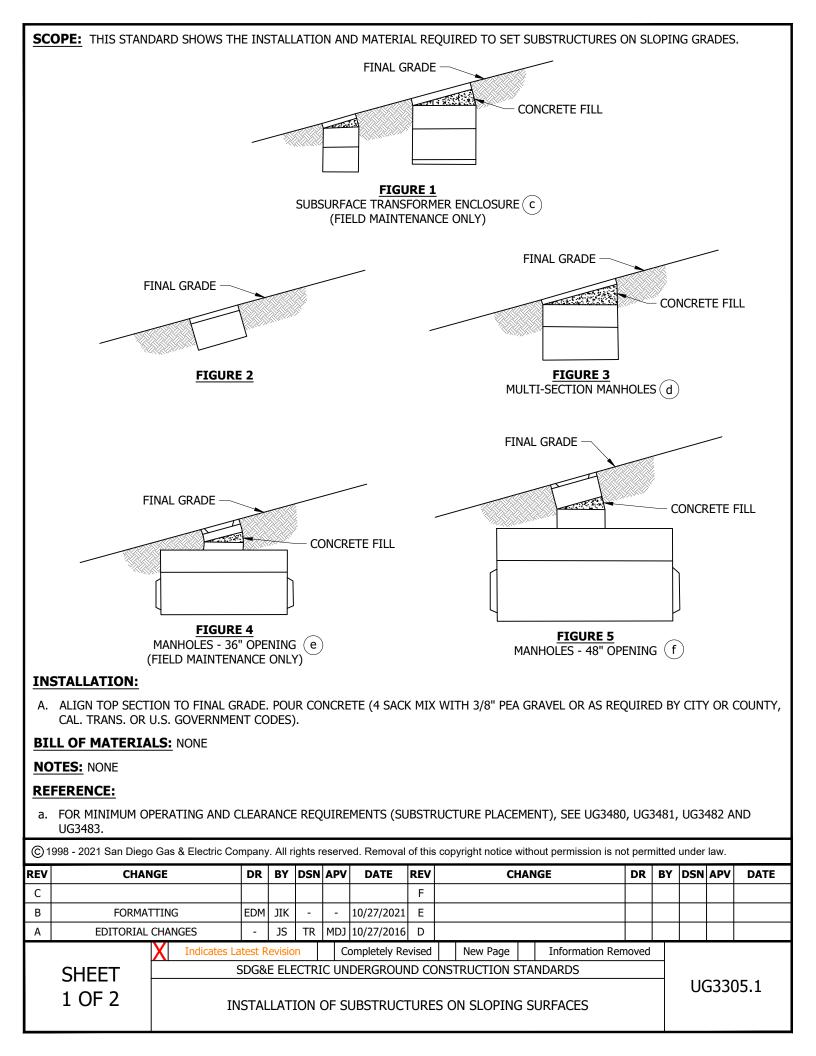


RE	FERENCE (CONT'D):															
b.	FOR RETAINING WALLS WE	HERE BANKS	OR E	EXCE:	SSIVE	SLOPES EX	XIST,	SE	E UG3484 AN	D U	IG3489.					
C	SEE FMO UG3399.401 AND	FMO UG3399	9.404	1.												
d	SEE FMO UG3399.101, UG3															
(e)	,						FMO	UG	3399.307							
(f	SEE FMO UG3399.203, FMO	UG3399.20!	5, AN	ID FM	10 UG	3399.305.										
© 1	998 - 2021 San Diego Gas & Elec	ctric Company	. All ri	ights r	eserve	ed. Removal	of this	s cop	yright notice w	itho	ut permission is no	ot perr	nitted	under	law.	
REV	CHANGE	DR	BY	DSN	APV	DATE	REV		СН	AN	GE	DR	BY	DSN	APV	DATE
С							F									
В	FORMATTING	EDM	JIK	-	-	10/27/2021	Е									
Α	EDITORIAL CHANGES	-	JS	TR		10/27/2016	_			_						
	X India	cates Latest Ro	evisio	n	Co	ompletely Re	vised		New Page		Information Rer	noved				

SHEET 2 OF 2

SDG&E ELECTRIC UNDERGROUND CONSTRUCTION STANDARDS

UG3305.2

SCOPE: THIS STANDARD SHOWS THE INSTALLATION PROCEDURE FOR PLASTIC-MASTIC SEALANT ON CONCRETE SUBSTRUCTURES.

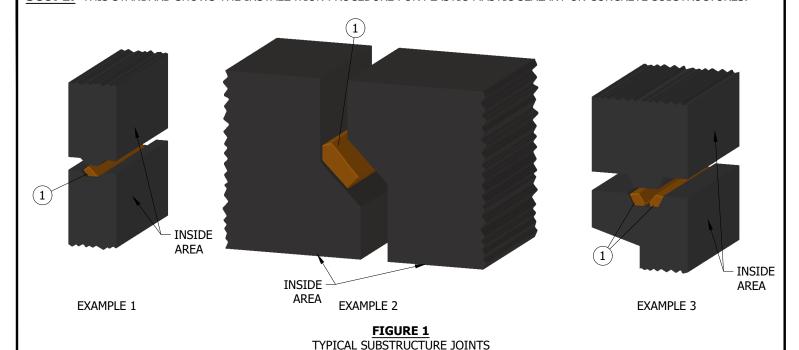

INSTALLATION:

- A. CLEAN JOINT SURFACES WITH BRUSH AND ASSURE THE JOINTS ARE DRY. REMOVE SILICONE-TREATED PROTECTING PAPER WRAPPING FROM ONE SIDE OF MASTIC SEALING STRIPS.
- B. LAY MASTIC STRIPS, PAPER SIDE UP, ON CLEANED, DRY, JOINT SURFACE. FIRMLY PRESS STRIPS TO SURFACE END-TO-END AROUND ENTIRE JOINT. ALLOW ONE-INCH OVERLAPS WHEN ABUTTING.
- C. REMOVE PROTECTIVE PAPER COVERING FROM STRIPS. NEXT SECTION IS THEN LOWERED INTO DRY BEFORE SECTIONS POSITION. MAKE SURE SECTION IS POSITIONED PROPERLY AND JOINTS AND SEALANT ARE ADJOIN.
- D. FOLLOW PLACEMENT PROCEDURES ABOVE FOR VARIOUS TYPES OF JOINTS.

BILL OF MATERIALS:

	ITEM	DESCRIPTION	QUANTITY	STANDARD PAGE	STOCK NUMBER	DESIGN UNITS
ĺ	1	SEALANT, PLASTIC-MASTIC	AS REQ'D		S631872	

NOTES:

- I. ON 3315 AND LARGER SUBSTRUCTURES, USE DOUBLE SEAL IF FIELD CONDITIONS INDICATE THAT WATER WILL PENETRATE THE JOINTS.
- II. PLASTIC-MASTIC SEALANT, SUFFICIENT FOR SETTING EACH SUBSTRUCTURE IS SUPPLIED BY THE MANUFACTURER.

REFERENCE: NONE

© 1998 - 2021 San Diego Gas & Electric Company. All rights reserve	d. Removal of this copyright notice without permission is not permitted under law.
--	--

REV	CHANGE	DR	BY	DSN	APV	DATE	REV	CHANGE	DR	BY	DSN	APV	DATE
С							F						
В	FORMATTING	EDM	JIK	1	ı	10/27/2021	Е						
Α	EDITORIAL CHANGES	-	JS	TR	MDJ	10/27/2016	D						

SHEET 1 OF 1


Indicates Latest Revision | Completely Revised | New Page | Information Removed

SDG&E ELECTRIC UNDERGROUND CONSTRUCTION STANDARDS

JOINT (PLASTIC-MASTIC) SEALING COMPOUND INSTALLATION

UG3306.1

SCOPE: THIS STANDARD SHOWS THE INSTALLATION AND MATERIAL REQUIREMENTS FOR A 3 1/2 STREET LIGHT HANDHOLE FOR THE CITY OF SAN DIEGO "ONLY".

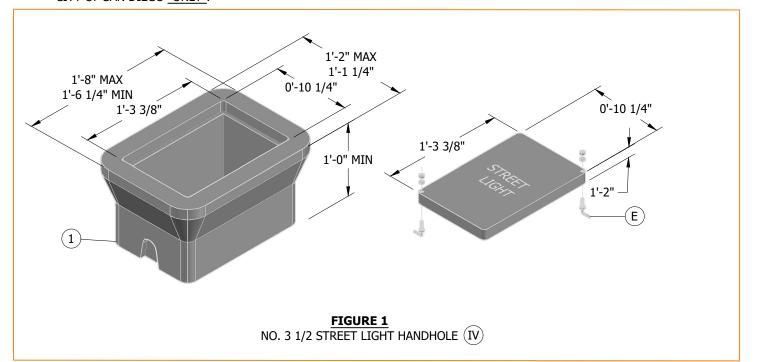

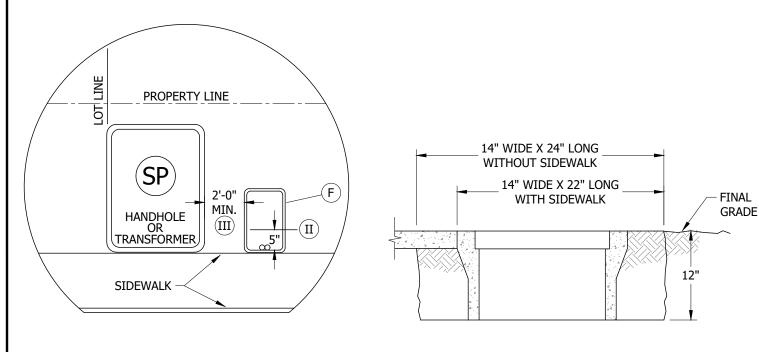


FIGURE 2
TYPICAL PLAN VIEW

FIGURE 3
EXCAVATION DIMENSIONS
SINGLE HANDHOLE INSTALLATION

© 1998 - 2023 San Diego Gas & Electric Company. All rights reserved. Removal of this copyright notice without permission is not permitted under law.

REV	CHANGE	DR	BY	DSN	APV	DATE	REV	CHANGE	DR	BY	DSN	APV	DATE
С	FIGURE UPDATE	TSA	EJA	EJA	ERG	03/29/2023	F						
В	FORMATTING	EDM	JIK	-	-	10/27/2021	Е						
Α	EDITORIAL CHANGES	-	JS	TR	MDJ	06/02/2016	D						

SHEET 1 OF 2
 Indicates Latest Revision
 Completely Revised
 New Page
 Information Removed

 SDG&E ELECTRIC UNDERGROUND CONSTRUCTION STANDARDS

HANDHOLE - CITY OF SAN DIEGO STREET LIGHT (INSIDE DIMENSIONS 10 1/4" X 15 3/8")

UG3308.1

- A. ESTABLISH THE HANDHOLE LOCATION PAYING PARTICULAR ATTENTION TO GAS AND FOREIGN UTILITY PLACEMENTS. ANY CHANGE IN LOCATION BY DISTRICT CONSTRUCTION REQUIRES PRIOR APPROVAL FROM SERVICE PLANNING.
- B. AFTER THE LOCATION IS ESTABLISHED, MARK OUT DIMENSIONS FOR THE EXCAVATION WIDTH, LENGTH AND DEPTH PER DRAWING ABOVE. THE WIDTH AND LENGTH DIMENSIONS GIVEN ALLOW EXTRA SPACE FOR SETTING THE SUBSTRUCTURE AND TAMPING THE BACKFILL.
- C. TO DETERMINE FINAL GRADE, MEASURE FROM THE TOP OF CURB OR ESTABLISHED GRADE.
- D. EXCAVATION IS NOW PREPARED FOR INSTALLATION OF SUBSTRUCTURE SECTION. AFTER GRADE LEVEL IS ESTABLISHED, SET A STRING LINE FOR CHECKING GRADE. SET HANDHOLE AT FINAL GRADE.
- $(\,\mathsf{e}\,)$ apply silicone grease, to the bolts when securing the cover to reduce removal and installation difficulties.
- (F) IF RIGHT-OF-WAY OR OBSTRUCTIONS CAUSE A PROBLEM, THE HANDHOLE MAY BE TURNED TO WHERE THE LONG SIDE OF THE HANDHOLE PARALLELS THE SIDEWALK OR PROPERTY LINE.

BILL OF MATERIALS:

ITEM	DESCRIPTION	QUANTITY	STANDARD PAGE	STOCK NUMBER	DESIGN UNITS
1	NO. 3 1/2 HANDHOLE	1		(IV)	31/2PB
2	GREASE, SILICONE	AS REQ'D		S391424	

NOTES:

- I. THE ONLY LOCATION FOR A NO. 3 1/2 HANDHOLE IS IN NON-VEHICULAR TRAFFIC AREAS (BEHIND CURBS, PARKWAY POSITION, ETC.).
- $\mathrm{(II)}$ conduit termination area shall be within five inches max. From end of substructure.
- (III) LOCATE HANDHOLE A MINIMUM OF TWO FEET TO A MAXIMUM OF FIVE FEET FROM THE SERVICE POINT, PREFERABLY BETWEEN THE SERVICE POINT AND THE STREET LIGHT BEING SERVED.
- (IV) SUPPLIED BY CITY OF SAN DIEGO.

REFERENCE:

- a. FOR MINIMUM OPERATING CLEARANCE REQUIREMENTS, SEE UG3480, UG3481, UG3482, AND UG3483. (USE 3312)
- b. FOR SETTING HANDHOLE ON A SLOPING GRADE, SEE UG3485.

Indicates Latest Revision

- FOR RETAINING WALL REQUIREMENTS AND CLEARANCES FROM REVERSE SUBGRADE RETAINING WALLS, SEE UG3486, UG3487, AND
 UG3488. (USE 3312)
- d. AVAILABLE IN SERVICE STANDARDS AND GUIDE MANUAL.

© 1998 - 2023 San Diego Gas & Electric Company. All rights reserved. Removal of this copyright notice without permission is not permitted under law.

Completely Revised

REV	CHANGE	DR	BY	DSN	APV	DATE	REV	CHANGE	DR	BY	DSN	APV	DATE
С	FIGURE UPDATE	TSA	EJA	EJA	ERG	03/29/2023	F						
В	FORMATTING	EDM	JIK	-	-	10/27/2021	Е						
Α	EDITORIAL CHANGES	-	JS	TR	MDJ	06/02/2016	D						

SHEET 2 OF 2


SDG&E ELECTRIC UNDERGROUND CONSTRUCTION STANDARDS

New Page

Information Removed


HANDHOLE - CITY OF SAN DIEGO STREET LIGHT (INSIDE DIMENSIONS 10 1/4" X 15 3/8")

UG3308.2

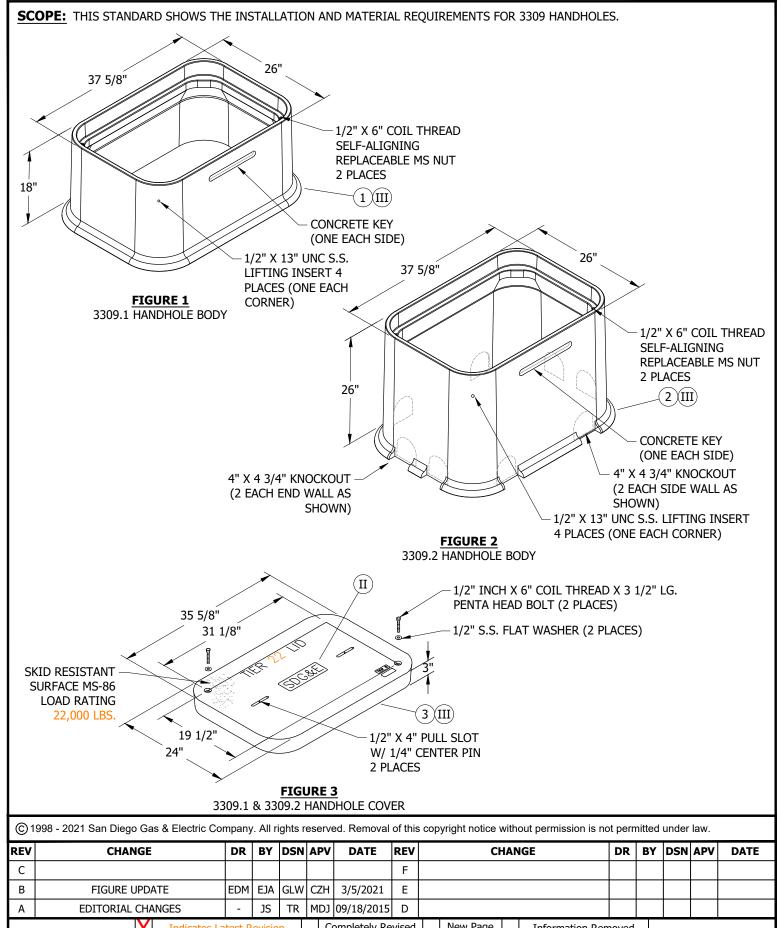


SHEET
1 OF 4

Indicates Latest Revision | Completely Revised | New Page | Information Removed |
SDG&E ELECTRIC UNDERGROUND CONSTRUCTION STANDARDS |
HANDHOLE POLYMER CONCRETE |
(37" X 26" X 18")

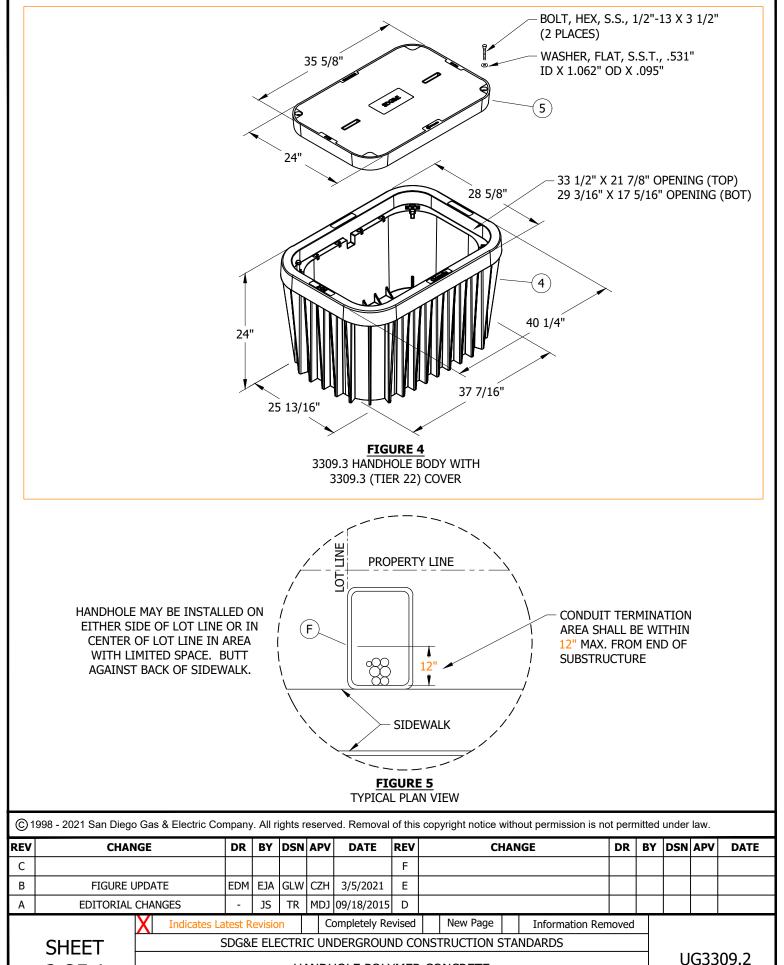

2 OF 4

HANDHOLE POLYMER CONCRETE (HEAVY DUTY COVER FOR 3309)

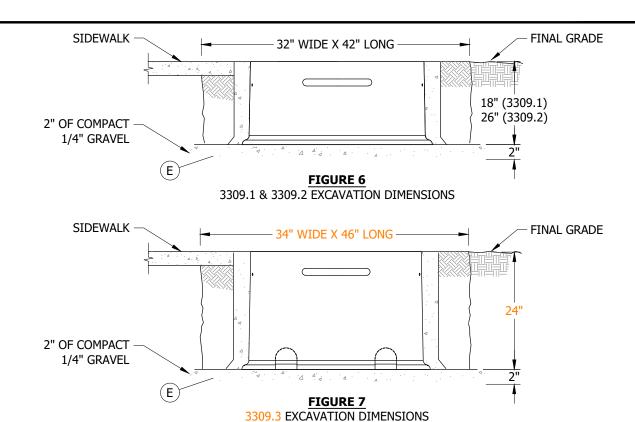

- A. ESTABLISH HANDHOLE LOCATION PAYING PARTICULAR ATTENTION TO GAS AND FOREIGN UTILITY PLACEMENTS. ANY CHANGE IN LOCATION BY CONSTRUCTION REQUIRES PRIOR APPROVAL FROM SERVICE PLANNING.
- B. AFTER LOCATION IS ESTABLISHED, MARK OUT DIMENSIONS FOR EXCAVATION WIDTH, LENGTH AND DEPTH PER DRAWING ABOVE. THE WIDTH AND LENGTH DIMENSIONS GIVEN ALLOW EXTRA SPACE FOR SETTING THE SUBSTRUCTURE AND TAMPING THE BACKFILL.
- C. TO DETERMINE FINAL GRADE, MEASURE FROM TOP OF CURB OR ESTABLISHED GRADE.
- D. EXCAVATION IS NOW PREPARED FOR INSTALLATION OF SUBSTRUCTURE SECTIONS. AFTER GRADE LEVEL IS ESTABLISHED, SET A STRING LINE FOR CHECKING GRADE. SET HANDHOLE TOP AT FINAL GRADE.
- (E) BOX SHALL BE SET ON 2 INCHES OF COMPACT 1/4-INCH GRAVEL.
- (F) IF RIGHT OF WAY OR OBSTRUCTIONS CAUSE A PROBLEM, LONG SIDE OF HANDHOLE MAY BE PLACED PARALLEL TO THE SIDEWALK OR PROPERTY LINE.

BILL OF MATERIALS:

ITEM	DESCRIPTION	DIMENSIONS	WEIGHT	QUANITY	STANDARD PAGE	STOCK NUMBER	DESIGN UNITS	SAP CU
1 3	BOX, HANDHOLE, 3309.1, SECONDARY COVER, HANDHOLE, 3309.1 & 3309.2	37 5/8" X 26" X 18" 35 5/8" X 24"	144 LBS. MAX. 55 LBS. MAX.	1 1		S162688	330913	330913HH
2 3	BOX, HANDHOLE, 3309.2, SECONDARY COVER, HANDHOLE, 3309.1 & 3309.2	37 5/8" X 26" X 26" 35 5/8" X 24"	199 LBS. MAX. 55 LBS. MAX.	1 1		S162690	330926	330926HH
3	COVER, HANDHOLE, 3309.1 & 3309.2	35 5/8" X 24"	55 LBS. MAX. I	1		S459952	09-COV	
4	BOX, HANDHOLE, 3309.3	40 1/4" X 38 5/8" X 24"	80 LBS.	1		S162422		
5	COVER, HANDHOLE, 3309.3	35 5/8" X 24"	151 LBS.	1	_	S459950		

© 1998 - 2021 San Diego Gas & Electric Company. All rights reserved. Removal of this copyright notice without permission is not permitted under law.

REV	CHANGE	DR	BY	DSN	APV	DATE	REV	CHANGE	DR	BY	DSN	APV	DATE
С							F						
В	FIGURE UPDATE	EDM	EJA	GLW	CZH	3/5/2021	Е						
Α	EDITORIAL CHANGES	-	JS	TR	MDJ	09/18/2015	D						·

SHEET 3 OF 4

Indicates Latest Revision | Completely Revised | New Page | Information Removed | SDG&E ELECTRIC UNDERGROUND CONSTRUCTION STANDARDS

HANDHOLE POLYMER CONCRETE

UG3309.3

(EXCAVATION DIMENSIONS)

NOTES:

- (I) WEIGHT OF PREVIOUS LID: 115 LBS.
- (II) IF CUSTOMER IS REQUIRED TO INSTALL A HANDHOLE IN A SERVICE LATERAL, THE LID SHALL BE TAGGED WITH MONEL STAINLESS STEEL TAG "CUSTOMER OWNED" BELOW SDG&E LOGO. FOLLOW UNDERGROUND CONSTRUCTION STANDARD 3211 FOR TAGGING INSTRUCTIONS.
- (III) FOR TRAFFIC INSTALLATIONS, USE THE 3313 HANDHOLE AND STEEL TRAFFIC COVER.

REFERENCE:

- a. SEE UG3302 FOR SUBSTRUCTURE APPLICATIONS.
- b. SEE UG3483 FOR MINIMUM OPERATING CLEARANCE REQUIREMENTS.
- c. SEE UG3485 WHEN SETTING HANDHOLE ON A SLOPING GRADE.
- d. SEE UG3486 FOR RETAINING WALL REQUIREMENTS AND CLEARANCES FROM REVERSE SUBGRADE RETAINING WALLS.
- e. SEE UG3605 FOR SUBSTRUCTURE USE AND LIMITATIONS REFERENCE SHEET (MAXIMUM NUMBER OF CABLES, CONNECTORS AND CONDUITS).
- f. SEE UG4173 FOR TRENCH DEPTH, CONDUIT AND CABLE INSTALLATION.

Indicates Latest Revision

© 1998 - 2021 San Diego Gas & Electric Company. All rights reserved. Removal of this copyright notice without permission is not permitted under law.

REV	CHANGE	DR	BY	DSN	APV	DATE	REV	CHANGE	DR	BY	DSN	APV	DATE
С							F						
В	FIGURE UPDATE	EDM	EJA	GLW	CZH	3/5/2021	Е						
Α	EDITORIAL CHANGES	-	JS	TR	MDJ	09/18/2015	D						

SHEET 4 OF 4

SDG&E ELECTRIC UNDERGROUND CONSTRUCTION STANDARDS

Completely Revised

HANDHOLE POLYMER CONCRETE
(EXCAVATION DIMENSIONS)

Information Removed

UG3309.4


New Page

SCOPE: THIS STANDARD COVERS THE PENCELL SECONDARY BOX PEDESTAL.

ATTENTION:

(4)

- THIS SECONDARY PEDESTAL IS DESIGNED FOR AND SHALL BE LOCATED IN GREEN BELTS, EXTREME WET ENVIRONMENTS, AREAS WITH HIGH VEGETATION THAT MAY COVER A SECONDARY BOX AND OTHER SIMILAR AREAS.
- ANY SPECIAL APPLICATION OF THIS FACILITY SHALL REQUIRE A DEVIATION REQUEST.

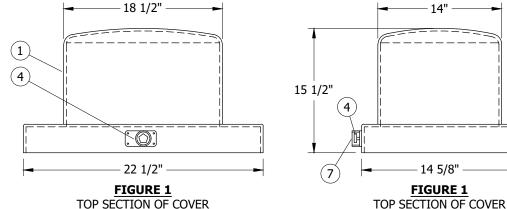


14 5/8" FIGURE 1



FIGURE 1

TOP SECTION OF COVER FRONT VIEW

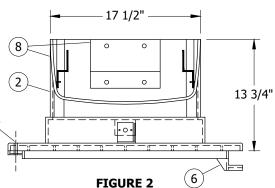

13 1/2" ໌8`

SIDE VIEW



FIGURE 3

MID-SECTION OF COVER FRONT VIEW

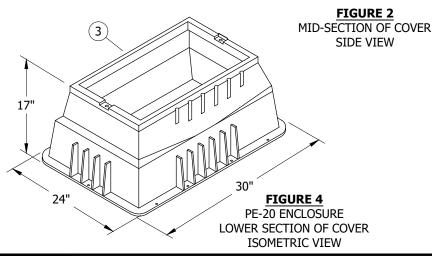




FIGURE 5 PENCELL PLASTICS AG-18 PEDESTAL WITH DOME

© 1998 - 2021 San Diego Gas & Electric Company. All rights reserved. Removal of this copyright notice without permission is not permitted under law.


REV	CHANGE	DR	BY	DSN	APV	DATE	REV	CHANGE	DR	BY	DSN	APV	DATE
С							F						
В	FORMATTING	EDM	JIK	-	-	10/27/2021	Е						
Α	EDITORIAL CHANGES	-	JC	TR	MDJ	09/01/2015	D						

SHEET 1 OF 3 Indicates Latest Revision Completely Revised New Page Information Removed SDG&E ELECTRIC UNDERGROUND CONSTRUCTION STANDARDS

PENCELL SECONDARY BOX

PEDESTAL WITH DOME

UG3310.1

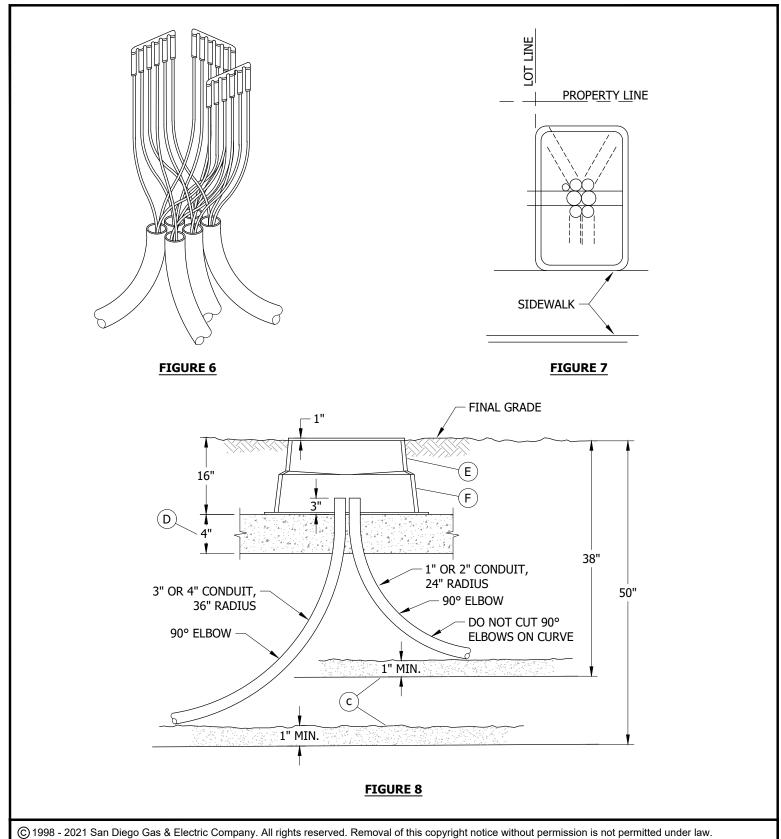

REV	CHANGE	DR	BY	DSN	APV	DATE	REV	CHANGE	DR	BY	DSN	APV	DATE
С							F						
В	FORMATTING	EDM	JIK	-	-	10/27/2021	Е						
Α	EDITORIAL CHANGES	-	JC	TR	MDJ	09/01/2015	D						

SHEET 2 OF 3

Indicates Latest Revision Completely Revised New Page Information Removed SDG&E ELECTRIC UNDERGROUND CONSTRUCTION STANDARDS

> PENCELL SECONDARY BOX PEDESTAL WITH DOME

UG3310.2

- A. ESTABLISH THE HANDHOLE LOCATION PAYING PARTICULAR ATTENTION TO GAS AND FOREIGN UTILITY PLACEMENTS. ANY CHANGE IN LOCATION BY DISTRICT CONSTRUCTION REQUIRES PRIOR APPROVAL FROM SERVICE PLANNING.
- B. AFTER THE LOCATION IS ESTABLISHED, MARK OUT DIMENSIONS FOR THE EXCAVATION WIDTH, LENGTH, AND DEPTH PER FIGURES 7 AND 8 ABOVE. THE WIDTH AND LENGTH DIMENSIONS GIVEN ALLOW EXTRA SPACE FOR SETTING THE SUBSTRUCTURE AND TAMPING THE BACKFILL.
- C. TO DETERMINE FINAL GRADE, MEASURE FROM THE TOP OF CURB OR ESTABLISHED GRADE.
- (D) ADD FOUR INCHES OF GRAVEL AND COMPACT BOTTOM OF EXCAVATION AND SET FINAL GRADE.
- (E) EXCAVATION IS NOW PREPARED FOR INSTALLATION OF SUBSTRUCTURE SECTIONS. AFTER GRADE LEVEL IS ESTABLISHED, SET A STRING LINE FOR CHECKING GRADE. SET HANDHOLE AT FINAL GRADE. BOX SHOULD BE SET ONE-INCH ABOVE GRADE. DO NOT BACK FILL WITH LARGE ROCKS.
- (F) INSTALL PULLING AND MEASURING TAPE IN CONDUIT.

CABLE AND CONNECTIONS

- G. WITH PEDESTAL BASE AND COVER REMOVED, PULL IN CABLE AS NEEDED. CUT CABLE AND AVOID EXCESS WASTE.
- H. INSTALL PEDESTAL BASE, TERMINATE CABLE WITH CORRECT SECONDARY MOLDS.
- J. WHEN THE MOLDS ARE INSTALLED, THEY SHOULD NOT BE TERMINATED HIGHER THAN THE PEDESTAL BASE.
- K. APPLY SILICON GREASE TO THE PENTA BOLT ON THE PEDESTAL BASE AND TIGHTEN BOLT TO PEDESTAL BOX BY HAND.
- L. APPLY LARGE BLACK STRAPS (\$738440) TO MOLDS AND BLACK CABLE MOUNTING BRACKETS TO HOLD CABLE IN PLACE.
- M. INSTALL PEDESTAL COVER. APPLY SILICON GREASE TO PENTA BOLT AND TIGHTEN BY HAND. APPLY KEYLESS LOCK AND SHEAR BOLT.

BILL OF MATERIALS:

ITEM	DESCRIPTION	QUANTITY	STANDARD PAGE	STOCK NUMBER	DESIGN UNITS
1	COVER, PEDESTAL	1			
2	BASE, PEDESTAL	1		S525348	3310
3	ENCLOSURE, BOX	1			
4	BOLT, PENTA	1		INCLUDED	
5	LATCH, LOCKING	1		INCLUDED	
6	LOCK, MOLDED KEY	1		INCLUDED	
7	LOCK, KEYLESS	2		S738440	
8	BRACKET, CONNECTION MOUNTING, CABLE	3		INCLUDED	
9	EXCAVATION, 3310	1			X10H

NOTES: NONE

REFERENCE:

- a. FOR SUBSTRUCTURE APPLICATIONS, SEE UG3302.
- b. FOR MINIMUM OPERATING CLEARANCE REQUIREMENTS, SEE UG3480, UG3481, UG3482, AND UG3483.
- (c) FOR TRENCH DEPTHS, BASE SHADING AND BACKFILL REQUIREMENTS, SEE UG3370.
- d. FOR RETAINING WALL REQUIREMENTS AND CLEARANCES FROM REVERSE SUBGRADE RETAINING WALLS, SEE UG3486, UG3487, AND UG3488.
- e. FOR SUBSTRUCTURE USE AND LIMITATIONS REFERENCE SHEET (MAXIMUM NUMBER OF CABLES, CONNECTORS, AND CONDUITS), SEE UG3605.

© 1998 - 2021 San Diego Gas & Electric Company. All rights reserved. Removal of this copyright notice without permission is not permitted under law.

REV	CHANGE	DR	BY	DSN	APV	DATE	REV	CHANGE	DR	BY	DSN	APV	DATE
С							F						
В	FORMATTING	EDM	JIK	-	-	10/27/2021	Е						
Α	EDITORIAL CHANGES	-	JC	TR	MDJ	09/01/2015	D						

SHEET 3 OF 3

Indicates Latest Revision | Completely Revised | New Page | Information Removed

SDG&E ELECTRIC UNDERGROUND CONSTRUCTION STANDARDS

PENCELL SECONDARY BOX PEDESTAL WITH DOME

UG3310.3

SCOPE: THIS STANDARD COVERS THE 3311-S AND 3311-L TROUGHS.

ATTENTION:

* THESE STRUCTURES GO BELOW THE PAD FOR OPEN/CLOSED DELTA TRANSFORMER INSTALLATIONS FOR CABLE TRAINING BETWEEN SINGLE-PHASE PAD MOUNTED TRANSFORMERS.

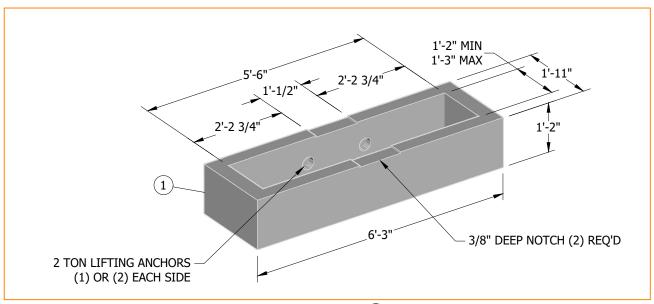


FIGURE 1

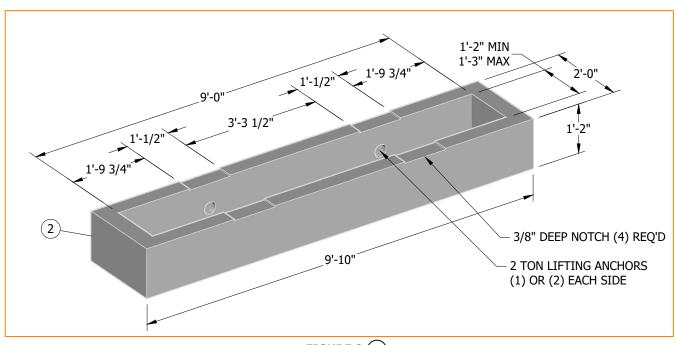


FIGURE 2 (II)

© 1998 - 2023 San Diego Gas & Electric Company. All rights reserved. Removal of this copyright notice without permission is not permitted under law.

REV	CHANGE	DR	BY	DSN	APV	DATE	REV	CHANGE	DR	BY	DSN	APV	DATE
С	DRAWING UPDATE	EDM	ADW	GLW	KRG	06/27/2022	F						
В	FORMATTING	EDM	JIK	-	-	10/27/2021	Е						
Α	EDITORIAL CHANGES	-	JS	TR	MDJ	06/02/2016	D	FIGURE UPDATE	TSA	EJA	EJA	KRG	07/28/2023
					_								

SHEET 1 OF 4 Indicates Latest Revision | Completely Revised | New Page | Information Removed

SDG&E ELECTRIC UNDERGROUND CONSTRUCTION STANDARDS

HANDHOLE - CONCRETE (INSIDE DIMENSIONS 14" X 66" X 14" OR 14" X 108" X 14") UG3311.1

INSTALLATION: NONE

BILL OF MATERIALS:

ITEM	DESCRIPTION	WEIGHT (LBS)	QUANTITY	STANDARD PAGE	STOCK NUMBER	DESIGN UNITS
1	3311-S TROUGH	986 MAX.			S162660	3311-S
2	3311-L TROUGH	1,605 MAX.			S162662	3311-L

NOTES:

- $oxed{(I\)}$ used for two 12kV pad mounted transformers in open delta banks and pad mounted switch installation.
- (II) USED FOR THREE 12KV PAD MOUNTED TRANSFORMERS IN CLOSED DELTA BANKS.

REFERENCE:

a. AVAILABLE IN SERVICE STANDARDS AND GUIDE MANUAL.


© 1998 - 2023 San Diego Gas & Electric Company. All rights reserved. Removal of this copyright notice without permission is not permitted under law.

REV	CHANGE	DR	BY	DSN	APV	DATE	REV	CHANGE	DR	BY	DSN	APV	DATE
С	DRAWING UPDATE	EDM	ADW	GLW	KRG	06/27/2022	F						
В	FORMATTING	EDM	JIK	-	-	10/27/2021	Е						
Α	EDITORIAL CHANGES	-	JS	TR	MDJ	06/02/2016	D	FIGURE UPDATE	TSA	EJA	EJA	KRG	07/28/2023

SHEET 2 OF 4 Indicates Latest Revision | Completely Revised | New Page | Information Removed

SDG&E ELECTRIC UNDERGROUND CONSTRUCTION STANDARDS

HANDHOLE - CONCRETE (INSIDE DIMENSIONS 14" X 66" X 14" OR 14" X 108" X 14") UG3311.2

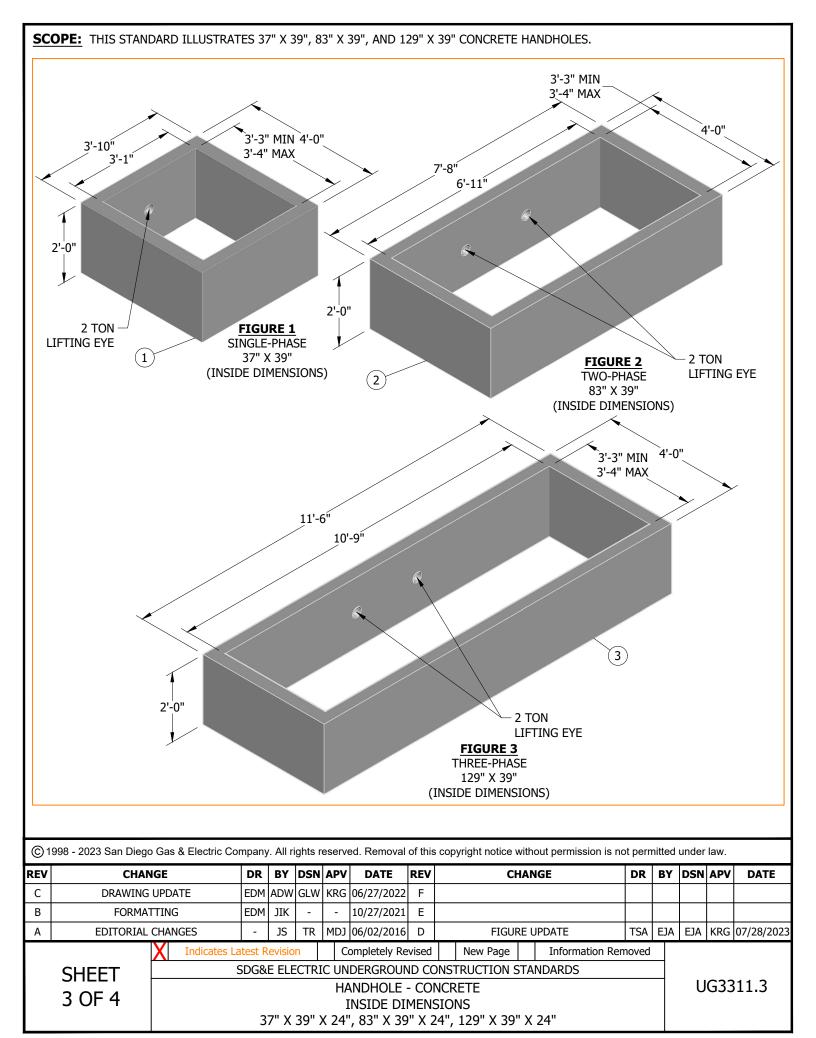

INSTALLATION: NONE **BILL OF MATERIALS:**

ITEM	DESCRIPTION	INSIDE DIMENSIONS	QUANTITY	STANDARD PAGE	STOCK NUMBER	DESIGN UNITS
1	HANDHOLE, SINGLE-PHASE	37" X 39" X 24"	AS REQ'D		S162432	3311-1
2	HANDHOLE, TWO-PHASE	83" X 39" X 24"	AS REQ'D		S162434	3311-2
3	HANDHOLE, THREE-PHASE	129" X 39" X 24"	AS REQ'D		S162436	3311-3

NOTES: NONE **REFERENCE:**

a. AVAILABLE IN SERVICE STANDARDS AND GUIDE MANUAL.

© 1998 - 2023 San Diego Gas & Electric Company. All rights reserved. Removal of this copyright notice without permission is not permitted under law.

REV	CHANGE	DR	BY	DSN	APV	DATE	REV	CHANGE	DR	BY	DSN	APV	DATE
С	DRAWING UPDATE	EDM	ADW	GLW	KRG	06/27/2022	F						
В	FORMATTING	EDM	JIK	-	-	10/27/2021	Е						
Α	EDITORIAL CHANGES	-	JS	TR	MDJ	06/02/2016	D	FIGURE UPDATE	TSA	EJA	EJA	KRG	07/28/2023

SHEET 4 OF 4

Indicates Latest Revision Completely Revised New Page Information Removed SDG&E ELECTRIC UNDERGROUND CONSTRUCTION STANDARDS


HANDHOLE - CONCRETE INSIDE DIMENSIONS

UG3311.4

37" X 39" X 24", 83" X 39" X 24", 129" X 39" X 24"

SCOPE: THIS STANDARD SHOWS THE INSTALLATION OF HIGH DENSITY POLYETHYLENE (HDPE) BOXES AND LIDS.

ATTENTION: THESE BOXES AND LIDS ARE TO BE USED ON SECONDARY ONLY. THE STRENGTH DESIGN RATING OF BOX AND LID IS TIER 22 (22,500 LBS). NOT TRAFFIC RATED.

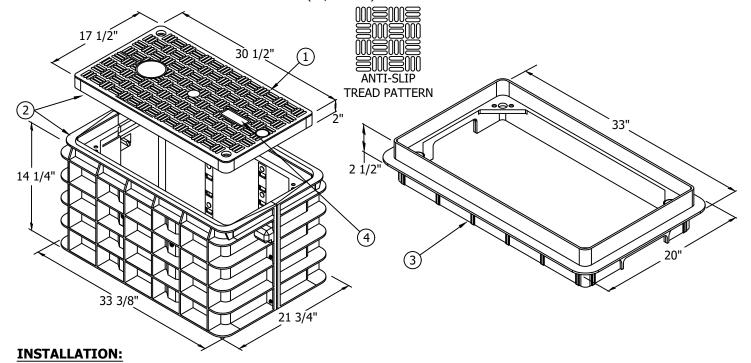

- A. TO SECURE THE SHIELD COVER TO THE BOX, USE TWO PENTA LAG SCREWS PROVIDED WITH THE UNIT.
- B. TO SECURE THE RAISING RING TO THE BOX, LOCATE THE LARGER HOLES ON THE RING AND ATTACH TO THE BOX USING TWO LAG SCREWS. ATTACH THE SHIELD COVER TO THE RING USING THE TWO PENTA LAG SCREWS.
- C. A SHIELD COVER MAY BE USED TO REPLACE A CONCRETE LID. TO ATTACH THE SHIELD COVER TO A CONCRETE BOX, TWO SWING BOLTS MUST BE USED.
- D. A RAISING RING MAY BE USED TO RAISE THE HEIGHT OF A CONCRETE BOX. TO ATTACH THE RING TO THE BOX, CLEAN THE TOP OF THE BOX AND INSERT THE RING BY APPLYING PRESSURE. NO BOLTS ARE REQUIRED. USE TWO PENTA LAG SCREWS TO SECURE THE SHIELD COVER TO THE RAISING RING.

BILL OF MATERIALS:

ITEM	DESCRIPTION	QUANTITY	STOCK NUMBER	ASSEMBLY UNIT
1	SHIELD COVER	1	S286750	3312SH
2	HDPE AND SHIELD COVER	1	S162424	3312CB
3	RAISING RING	1	S596750	3312RR
4	LIFT PIN COVER	1		

NOTES:

- (I) THE RAISING RING CAN BE USED FOR RAISING THE LID 2-1/2".
- (II) TO LIFT THE LID, REMOVE THE LIFT PIN COVER AND REPLACE WHEN DONE. (MUST BE IN PLACE TO PREVENT TRIPPING HAZARD PER AMERICAN DISABILITY ACT.)

REFERENCE: NONE

© 1998 - 2019 San Diego Gas & Electric Company. All rights reserved. Removal of this copyright notice without permission is not permitted under law.

REV	CHANGE	BY	DSGN	APPV	DATE	REV	CHANGE	BY	DSGN	APPV	DATE
С	EDITORIAL CHANGES	JC	JS	CZH	4/22/2019	F					
В	BILL OF MATERIALS & NOTES UPDATE	JC	JS	CZH	12/1/2018	Е					
Α	ORIGINAL ISSUE	JC	JS	CZH	7/9/2018	D					

SHEET 1 OF 3

Indicates Latest Revision | Completely Revised | New Page | Information Removed

SDG&E ELECTRIC UNDERGROUND CONSTRCUTION STANDARD


HDPE HANDHOLE (HIGH DENSITY POLYETHYLENE)


UG3312.1

SCOPE: THIS STANDARD SHOWS THE INSTALLATION AND MATERIAL REQUIREMENTS FOR A 3312 HANDHOLE.

ATTENTION: THE 3312 IS FOR LIKE IN-KIND REPLACEMENT ONLY. IF SPACE IS AVAILABLE, A 3309.1 OR 2 SHOULD BE USE TO REPLACE THEM. THE 3309.1&2 IS THE PREFERRED BOX FOR PARKWAY SECONDARY INSTALLATIONS.

THE 3312 WILL STILL BE THE BOX USED FOR UNDER PAD APPLICATION AT THIS TIME

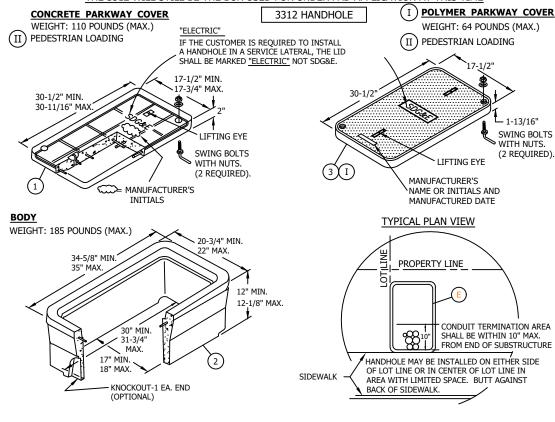

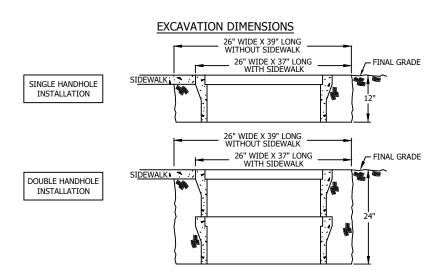

© 1998 - 2019 San Diego Gas & Electric Company. All rights reserved. Removal of this copyright notice without permission is not permitted under law.

Indicates Latest Revision

REV	CHANGE	BY	DSGN	APPV	DATE	REV	CHANGE	BY	DSGN	APPV	DATE
С	EDITORIAL CHANGES	JC	JS	CZH	4/22/2019	F					
В	BILL OF MATERIALS & NOTES UPDATE	JC	JS	CZH	12/1/2018	Е					
Α	ORIGINAL ISSUE	JC	JS	CZH	7/9/2018	D					

Completely Revised

SHEET 2 OF 3

New Page

Information Removed

SDG&E ELECTRIC UNDERGROUND CONSTRCUTION STANDARD

HANDHOLE (INSIDE DIMENSIONS - 17" X 30") UG3312.2

- A. ESTABLISH THE HANDHOLE LOCATION PAYING PARTICULAR ATTENTION TO GAS AND FOREIGN UTILITY PLACEMENTS. ANY CHANGE IN LOCATION BY DISTRICT CONSTRUCTION REQUIRES PRIOR APPROVAL FROM SERVICE PLANNING.
- B. AFTER THE LOCATION IS ESTABLISHED, MARK OUT DIMENSIONS FOR THE EXCAVATION WIDTH, LENGTH AND DEPTH PER DRAWING ABOVE. THE WIDTH AND LENGTH DIMENSIONS GIVEN ALLOW EXTRA SPACE FOR SETTING THE SUBSTRUCTURE AND TAMPING THE BACKFILL.
- C. TO DETERMINE FINAL GRADE, MEASURE FROM THE TOP OF CURB OR ESTABLISHED GRADE.
- D. EXCAVATION IS NOW PREPARED FOR INSTALLATION OF SUBSTRUCTURE SECTIONS. AFTER GRADE LEVEL IS ESTABLISHED, SET A STRING LINE FOR CHECKING GRADE. SET HANDHOLE AT FINAL GRADE.
- E IF RIGHT OF WAY OR OBSTRUCTIONS CAUSE A PROBLEM, THE HANDHOLE MAY BE TURNED TO WHERE THE LONG SIDE OF THE HANDHOLE PARALLELS THE SIDEWALK OR PROPERTY LINE.

BILL OF MATERIALS FOR SINGLE-BODY HANDHOLE:

ITEM	DESCRIPTION	QUANTITY	STOCK NUMBER	STOCK NUMBER	ASSEMBL	Y UNITS
1	COVER, PARKWAY (CONCRETE)	1	S286808	COMPLETE HANDHOLE	3312C0	COMPLETE HANDHOLE
2	BODY, HANDHOLE	1	S162426	S162676	3312-0	3312-1
3(1)	COVER, PARKWAY (POLYMER)	1	S286818		3312CP	

BILL OF MATERIALS FOR DOUBLE-BODY HANDHOLE:

IT	ГЕМ	DESCRIPTION	QUANTITY	STOCK NUMBER	STOCK NUMBER	ASSEMBL	Y UNITS
	1	COVER, PARKWAY (CONCRETE)	1	S286808	COMPLETE DOUBLE-BODY HANDHOLE	3312C0	COMPLETE HANDHOLE
	2	BODY, HANDHOLE	2	S162426	S162678	3312-0	3312-2
	3(I)	COVER, PARKWAY (POLYMER)	1	S286818		3312CP	

NOTES:

- $ig({ t I}ig)$ the polymer cover can be used for replacement of Broken concrete Lids.
- (II) USE THE 3313 HANDHOLE AND STEEL TRAFFIC COVER FOR TRAFFIC INSTALLATIONS.

REFERENCE:

- a. SEE STANDARD 3302 FOR SUBSTRUCTURE APPLICATIONS.
- b. SEE STANDARD 3483 FOR MINIMUM OPERATING CLEARANCE REQUIREMENTS.
- c. SEE STANDARD 3485 WHEN SETTING HANDHOLE ON A SLOPING GRADE.
- d. SEE STANDARD 3486 FOR RETAINING WALL REQUIREMENTS AND CLEARANCES FROM REVERSE SUBGRADE RETAINING WALLS.
- e. SEE STANDARD 3605 FOR SUBSTRUCTURE USE AND LIMITATIONS REFERENCE SHEET (MAXIMUM NUMBER OF CABLES, CONNECTORS AND CONDUITS).
- f. SEE STANDARD 4173 FOR TRENCH DEPTH, CONDUIT AND CABLE INSTALLATION.
- a. AVAILABLE IN SERVICE STANDARDS AND GUIDE MANUAL.

© ′	1998 - 2019 San Diego Gas & Electric Com	npany.	All rights	s reserve	d. Removal o	of this	copyright notice without permission is not permitted under law.	


REV	CHANGE	BY	DSGN	APPV	DATE	REV	CHANGE	BY	DSGN	APPV	DATE	
С	EDITORIAL CHANGES	JC	JS	CZH	4/22/2019	F						
В	BILL OF MATERIALS & NOTES UPDATE	JC	JS	CZH	12/1/2018	Е						
Α	ORIGINAL ISSUE	JC	JS	CZH	7/9/2018	D						


SHEET 3 OF 3

Indicates Latest Revision | Completely Revised | New Page | Information Removed

SDG&E ELECTRIC UNDERGROUND CONSTRCUTION STANDARD

HANDHOLE (INSIDE DIMENSIONS - 17" X 30") UG3312.3

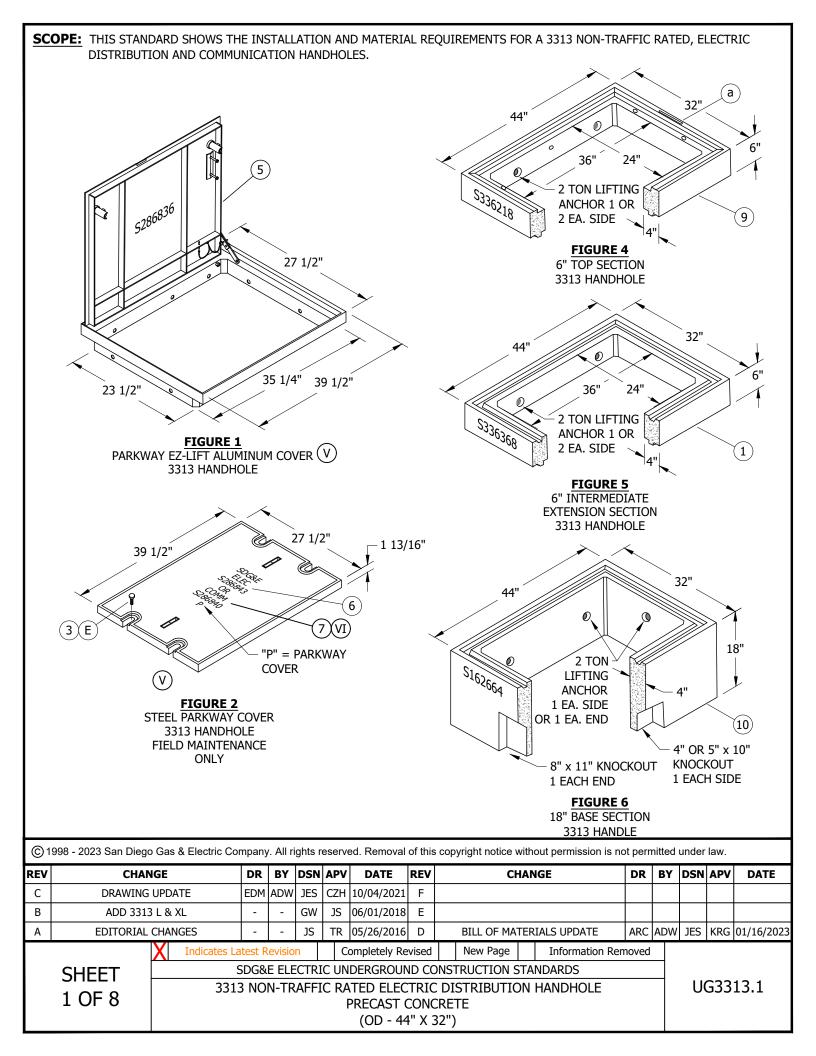

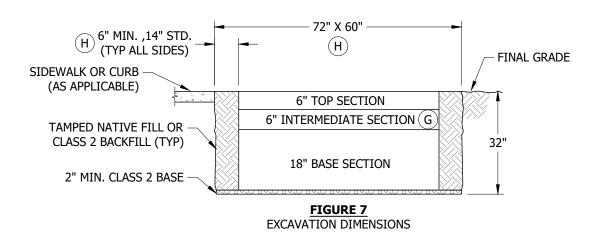

H 6" MIN., 14" STD.

(TYP ALL SIDES)

F EXCAVATION EDGE

HANDHOLE MAY BE INSTALLED ON EITHER SIDE OF LOT LINE OR IN CENTER OF LOT LINE IN AREA WITH LIMITED SPACE.

A. ESTABLISH THE HANDHOLE LOCATION PAYING PARTICULAR ATTENTION TO GAS AND FOREIGN UTILITY PLACEMENTS. RELOCATING THE HANDHOLE REQUIRES PRIOR APPROVAL FROM A CUSTOMER PROJECT PLANNER.

FIGURE 8
TYPICAL PLAN VIEW

- B. AFTER THE LOCATION IS ESTABLISHED, MARK OUT DIMENSIONS FOR THE EXCAVATION WIDTH, LENGTH AND DEPTH PER FIGURES 7 & 8. THE WIDTH AND LENGTH DIMENSIONS GIVEN ALLOW EXTRA SPACE FOR SETTING THE SUBSTRUCTURE AND TAMPING THE BACKFILL.
- C. TO DETERMINE FINAL GRADE, MEASURE FROM THE TOP OF CURB OR ESTABLISHED GRADE.
- D. WHEN EXCAVATION IS PREPARED, INSTALL A MINIMUM OF 2 INCHES CLASS 2 BASE, THEN INSTALL SUBSTRUCTURE SECTION(S). SET HANDHOLE AT FINAL GRADE. PLACE PLASTIC-MASTIC SEALANT BETWEEN ALL SECTIONS.
- (E) APPLY LUBRICANT (EZ-1) TO THE BOLTS WHEN SECURING THE COVERS TO REDUCE REMOVAL OR INSTALLATION DIFFICULTIES. TIGHTEN DOWN BOLTS WITH TORQUE WRENCH TO 30 FT-LBS. MIN., 40 FT-LBS. MAX.
- (F) IF RIGHT OF WAY OR OBSTRUCTIONS CAUSE A PROBLEM, THE HANDHOLE MAY BE TURNED TO WHERE THE LONG SIDE OF THE HANDHOLE PARALLELS THE SIDEWALK OR PROPERTY LINE. IF THE HANDHOLE HOUSES A CABLE TAP, THE HANDHOLE IS NOT TO BE TURNED AND THE TYPICAL PLAN VIEW OUTLINED IN THE STANDARD MUST BE FOLLOWED (CABLE TAP IS MOUNTED ON THE END OF HANDHOLE AND THE FIVE-FOOT CLEARANCE FOR HOT STICK OPERATION WOULD BE ON THE SIDEWALK SIDE).

© 1998 - 2023 San Diego Gas & Electric Company. All rights reserved. Removal of this copyright notice without permission is not permitted under law.

REV	CHANGE	DR	BY	DSN	APV	DATE	REV	CHANGE	DR	BY	DSN	APV	DATE
С	DRAWING UPDATE	EDM	ADW	JES	CZH	10/04/2021	F						
В	ADD 3313 L & XL	-	-	GW	JS	06/01/2018	Е						
Α	EDITORIAL CHANGES	-	-	JS	TR	05/26/2016	D	BILL OF MATERIALS UPDATE	ARC	ADW	JES	KRG	01/16/2023

SHEET 2 OF 8

Indicates Latest Revision | Completely Revised | New Page | Information Removed

SDG&E ELECTRIC UNDERGROUND CONSTRUCTION STANDARDS

3313 NON-TRAFFIC RATED ELECTRIC DISTRIBUTION HANDHOLE
PRECAST CONCRETE
(OD - 44" X 32")

INSTALLATION (CONT'D):

- (G) THE 6-INCH INTERMEDIATE SECTION IS NEEDED IN THE 3313 HANDHOLE FOR THE FOLLOWING SCENARIOS:
 - 1. SECONDARY HANDHOLE WITH 2 OR MORE RUNS OF 350 CABLE
 - 2. SECONDARY HANDHOLE WITH 7 OR 8 SECONDARY/SERVICE RUNS
 - 3. PRIMARY ONLY HANDHOLE
- (H) IF STANDARD DIMENSION CANNOT BE MET, FILL WITH 1-SACK SLURRY.

ATTENTION:

- * LOCATE SECONDARY CONDUITS WITHIN 12 INCHES OF THE END OF THE HANDHOLE CLOSEST TO THE SIDEWALK.
- ** GENERAL INSTALLATION NOTES:
 - 1. INSTALL HINGED SIDE ON SAME SIDE OF RACK OR EQUIPMENT.
 - 2. RACKS SHOULD BE LOCATED IN SUCH A WAY THAT THE OPEN LID DOES NOT IMPEDE ACCESS TO HANDHOLE EQUIPMENT.
 - 3. INSTALL HINGED SIDE AS THE SAME SIDE AS ROADSIDE OR CURB (IN MOST APPLICATIONS).

BILL OF MATERIALS:

 	TIMILITARI						
ITEM	DESCRIPTION	WEIGHT (LBS MAX)	QUANTITY	STANDARD PAGE	STC NUM	 DESI UNI	
	INTERMEDIATE SECTION A	ND MISCELLA	NEOUS ITEMS	- ADD AS NEED	ED		
1	EXTENSION SECTION, INTERMEDIATE, 6", 2'-0" X 3'-0" (FIG. 5)	267	AS REQ'D		S336368	 3313X1	
2	LUBRICANT, EZ-1		AS REQ'D		S469764	 	
3	BOLT, PENTAHEAD, 1/2" X 1 1/2"		6		S156004	 	
4	SEALANT, PLASTIC-MASTIC		AS REQ'D		S631872	 	
	PARKWAY 3313 EZ-L	IFT ELECTRIC	DISTRIBUTION	HANDHOLE			
5	COVER, PARKWAY, EZ-LIFT TILT-UP, (FIG. 1)	96	1		S286836	 3313PKEZ	
9	TOP SECTION, 6", (FIG. 4)	285	1		S336218	 3313X6	3313PCEZ
10	BASE SECTION, 18", (FIG. 6)	885	1		S162664	 3313-B	1

NOTES:

- I IF THE CUSTOMER IS REQUIRED TO INSTALL A HANDHOLE IN A SERVICE LATERAL, THE LID SHALL BE MARKED. "ELECTRIC" NOT "SDG&E".
- (II) TO BE ORDERED ONLY FOR ADDITIONAL HEIGHT.
- (III) NOT TO BE INSTALLED IN DIRECT TRAFFIC. APPROVED FOR USE IN AREAS OF INDIRECT TRAFFIC SUCH AS ALLEYWAYS, DRIVEWAYS, PARKING LOTS, ETC.
- (IV) NOT SHOWN ON FIGURES
- (V) ALLOWED ONLY IN AREAS WHERE NO TRAFFIC IS PERMITTED (E.G. SIDEWALKS, GRASS, ETC.)
- (VI) INCLUDES ITEMS 9 AND 10.
- VII. ONLY HINGED COVERS SHOULD BE INSTALLED NEW INSTALLATIONS OR HH REBUILD.

© 1998 - 2023 San Diego Gas & Electric Company. All rights reserved. Removal of this copyright notice without permission is not permitted under law.

REV	CHANGE	DR	BY	DSN	APV	DATE	REV	CHANGE	DR	BY	DSN	APV	DATE
С	DRAWING UPDATE	EDM	ADW	JES	CZH	10/04/2021	F						
В	ADD 3313 L & XL		-	GW	JS	06/01/2018	Е						
Α	EDITORIAL CHANGES	-	-	JS	TR	05/26/2016	D	BILL OF MATERIALS UPDATE	ARC	ADW	JES	KRG	01/16/2023

(OD - 44" X 32")

SHEET 3 OF 8 Indicates Latest Revision | Completely Revised | New Page | Information Removed

SDG&E ELECTRIC UNDERGROUND CONSTRUCTION STANDARDS

3313 NON-TRAFFIC RATED ELECTRIC DISTRIBUTION HANDHOLE
PRECAST CONCRETE

UG3313.3

REFERENCE:

- (a) FOR INSTALLATION ON IDENTIFICATION TAG, SEE UG3211.
- b. FOR SUBSTRUCTURE APPLICATIONS, SEE UG3302.
- c. FOR INSTALLATION OF PLASTIC-MASTIC SEALANT, SEE UG3306.
- d. FOR MINIMUM OPERATING CLEARANCE REQUIREMENTS, SEE UG3480, UG3482 AND UG3483.
- e. FOR SETTING HANDHOLE ON A SLOPING GRADE, SEE UG3485.
- f. FOR RETAINING WALL REQUIREMENTS AND CLEARANCES FROM REVERSE SUBGRADE RETAINING WALLS, SEE UG3486, UG3487 AND UG3488.
- g. FOR SUBSTRUCTURE USE AND LIMITATIONS REFERENCE SHEET (MAXIMUM NUMBER OF CABLES, CONNECTORS AND CONDUITS), SEE UG3605.
- h. FOR CABLE TAP, GROUND GRID AND CONDUIT INSTALLATION ON 6.9 ONE-PHASE SYSTEM, SEE UG3660.
- i. FOR POSITIONING SECONDARY CONDUITS, SEE UG3312.
- j. AVAILABLE IN SERVICE STANDARDS AND GUIDE MANUAL.

© 1998 - 2023 San Diego Gas & Electric Company. All rights reserved. Removal of this copyright notice without permission is not permitted under law.

Completely Revised

Indicates Latest Revision

REV	CHANGE	DR	BY	DSN	APV	DATE	REV	CHANGE	DR	BY	DSN	APV	DATE
С	DRAWING UPDATE	EDM	ADW	JES	CZH	10/04/2021	F						
В	ADD 3313 L & XL	-	-	GW	JS	06/01/2018	Е						
Α	EDITORIAL CHANGES	-	-	JS	TR	05/26/2016	D	BILL OF MATERIALS UPDATE	ARC	ADW	JES	KRG	01/16/2023


SHEET 4 OF 8 SDG&E ELECTRIC UNDERGROUND CONSTRUCTION STANDARDS


3313 NON-TRAFFIC RATED ELECTRIC DISTRIBUTION HANDHOLE
PRECAST CONCRETE
(OD - 44" X 32")

New Page

Information Removed

UG3313.4

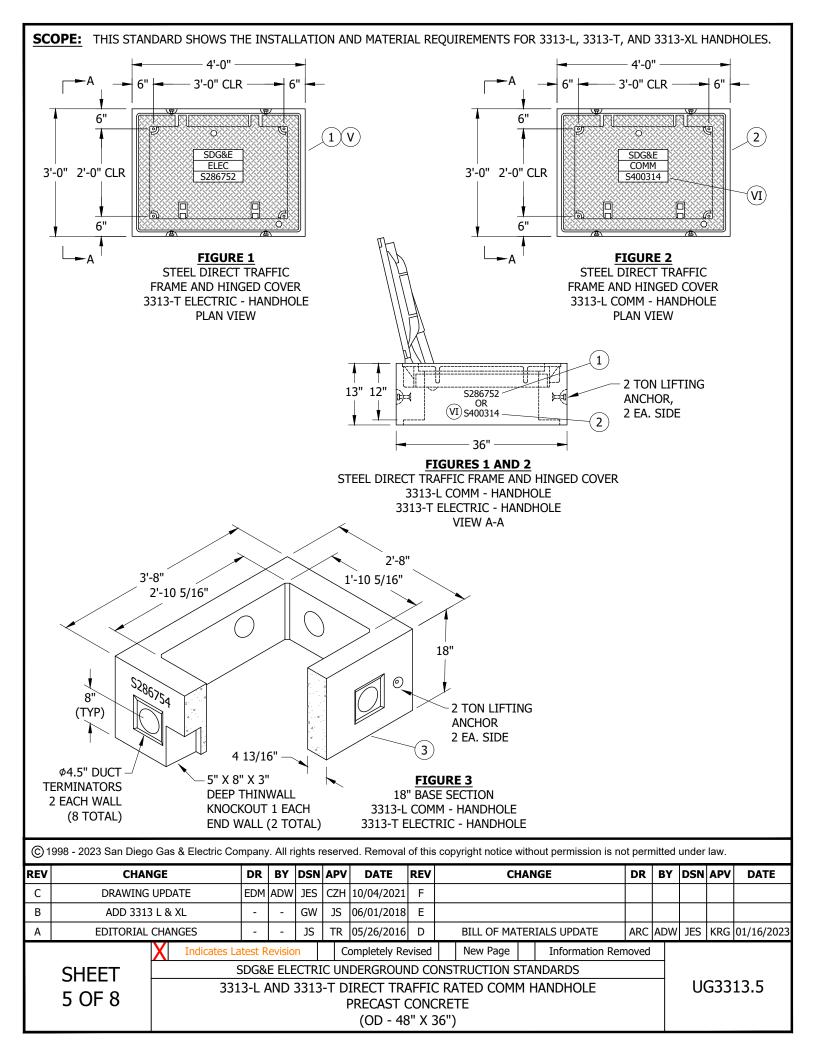

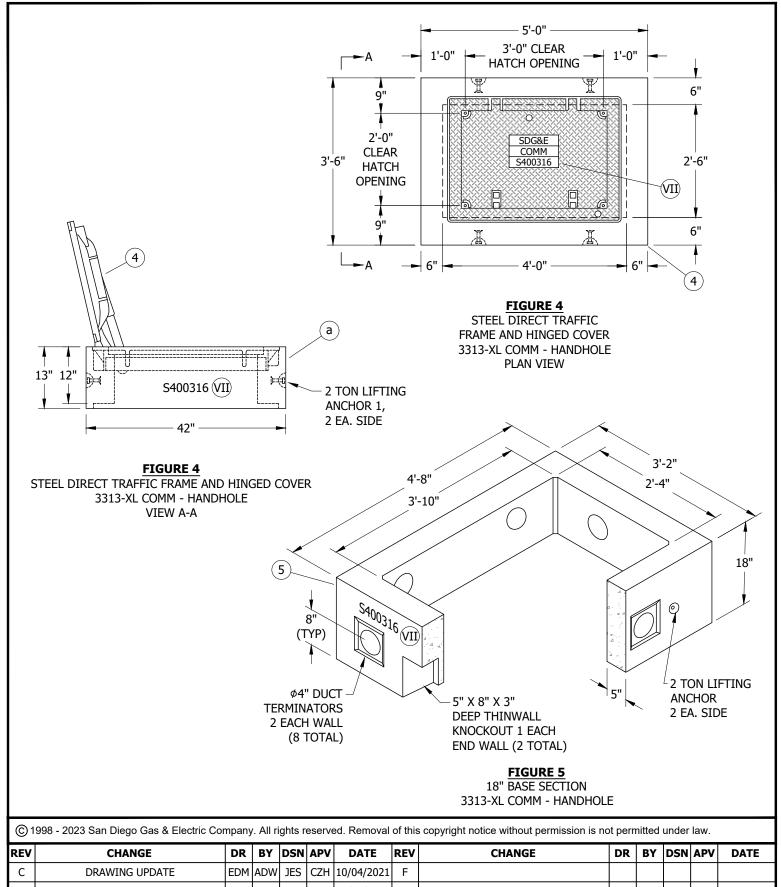


REV	CHANGE	DR	BY	DSN	APV	DATE	REV	CHANGE	DR	BY	DSN	APV	DATE
С	DRAWING UPDATE	EDM	ADW	JES	CZH	10/04/2021	F						
В	ADD 3313 L & XL	-	-	GW	JS	06/01/2018	Е						
Α	EDITORIAL CHANGES	-	-	JS	TR	05/26/2016	D	BILL OF MATERIALS UPDATE	ARC	ADW	JES	KRG	01/16/2023
	Indicates La	itest R	levisio	n	X C	ompletely Re	vised	New Page Information R	emoved				

SHEET 6 OF 8 SDG&E ELECTRIC UNDERGROUND CONSTRUCTION STANDARDS 3313-XL DIRECT TRAFFIC RATED COMM HANDHOLE


PRECAST CONCRETE

UG3313.6

(OD - 60" X 42")

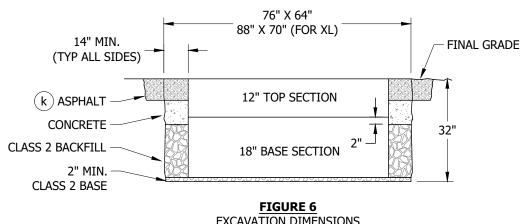

EXCAVATION DIMENSIONS

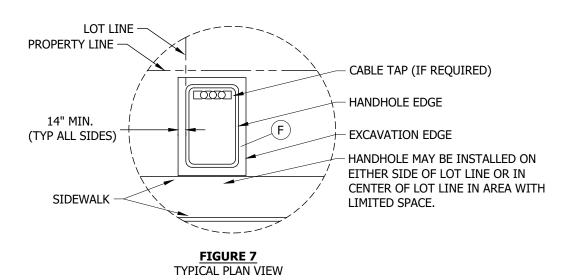

- A. ESTABLISH THE HANDHOLE LOCATION PAYING PARTICULAR ATTENTION TO GAS AND FOREIGN UTILITY PLACEMENTS. RELOCATING THE HANDHOLE REQUIRES PRIOR APPROVAL FROM A CUSTOMER PROJECT PLANNER.
- B. AFTER THE LOCATION IS ESTABLISHED, MARK OUT DIMENSIONS FOR THE EXCAVATION WIDTH, LENGTH AND DEPTH PER FIGURES 6 & 7. THE WIDTH AND LENGTH DIMENSIONS GIVEN ALLOW EXTRA SPACE FOR SETTING THE SUBSTRUCTURE AND TAMPING THE BACKFILL.
- C. TO DETERMINE FINAL GRADE, MEASURE FROM THE TOP OF CURB OR ESTABLISHED GRADE.
- D. WHEN EXCAVATION IS PREPARED, INSTALL A MINIMUM OF 2 INCHES CLASS 2 BASE, THEN INSTALL SUBSTRUCTURE SECTION. SET HANDHOLE AT FINAL GRADE. PLACE PLASTIC-MASTIC SEALANT BETWEEN ALL SECTIONS.
- E. APPLY LUBRICANT (EZ-1) TO BOLTS WHEN SECURING THE COVERS TO REDUCE REMOVAL OR INSTALLATION DIFFICULTIES. TIGHTEN DOWN BOLTS WITH TORQUE WRENCH TO 30 FT-LBS. MIN., 40 FT-LBS. MAX.
- $(\mathsf{\,f\,})$ IF RIGHT OF WAY OR OBSTRUCTIONS CAUSE A PROBLEM, THE HANDHOLE MAY BE TURNED TO WHERE THE LONG SIDE OF THE HANDHOLE PARALLELS THE SIDEWALK OR PROPERTY LINE. IF THE HANDHOLE HOUSES A CABLE TAP, THE HANDHOLE IS NOT TO BE TURNED AND THE TYPICAL PLAN VIEW OUTLINED IN THE STANDARD MUST BE FOLLOWED (CABLE TAP IS MOUNTED ON THE END OF HANDHOLE AND THE FIVE-FOOT CLEARANCE FOR HOT STICK OPERATION WOULD BE ON THE SIDEWALK SIDE).

© 1998 - 2023 San Diego Gas & Electric Company. All rights reserved. Removal of this copyright notice without permission is not permitted under law.

REV	CHANGE	DR	BY	DSN	APV	DATE	REV	CHANGE	DR	BY	DSN	APV	DATE
С	DRAWING UPDATE	EDM	ADW	JES	CZH	10/04/2021	F						
В	ADD 3313 L & XL	-	-	GW	JS	06/01/2018	Е						
Α	EDITORIAL CHANGES	-	-	JS	TR	05/26/2016	D	BILL OF MATERIALS UPDATE	ARC	ADW	JES	KRG	01/16/2023
	V							N D 76 11 D					

SHEET 7 OF 8

| Completely Revised | New Page | Information Removed SDG&E ELECTRIC UNDERGROUND CONSTRUCTION STANDARDS UG3313.7 3313-L, 3313-T, AND 3313-XL DIRECT TRAFFIC RATED HANDHOLES - PRECAST CONCRETE (OD - 48" X 36" OR 60" X 42")

ATTENTION:

* LOCATE SECONDARY CONDUITS WITHIN 12 INCHES OF THE END OF THE HANDHOLE CLOSEST TO THE SIDEWALK.

BILL OF MATERIALS:

ITEM	DESCRIPTION	WEIGHT (LBS MAX)	QUANTITY	STANDARD PAGE	ST(NUM	OCK IBER		SIGN NITS							
	DIRECT TRAFFIC RATED 3313-T AND 3313-L HANDHOLE (OD - 48" X 36") 1 COVER FRAME AND UD DIRECT TRAFFIC - FLECTRIC 2313-T														
1	COVER, FRAME AND LID, DIRECT TRAFFIC - ELECTRIC, 3313-T	921	1		S286752		3313T								
2	COVER, FRAME AND LID, DIRECT TRAFFIC - SDG&E COMM, 3313-L	921	1			S400314		3313COMM							
3	BASE SECTION, 18" (3313-L)	878	1		S286754	3400314	3313LB	3313COMM							
	DIRECT TRAFFIC RATED	3313-XL HAND	HOLE (OD - 60)" X 42")											
4	COVER, FRAME AND LID, DIRECT TRAFFIC - SDG&E COMM	1,632	1			C400316		2212CM							
5	BASE SECTION, 18" (3313-XL)	1,169	1			S400316		3313CM							

NOTES:

- I. HANDHOLE SECTIONS AND PARKWAY COVERS FROM DIFFERENT SUPPLIERS ARE INTERCHANGEABLE.
- II. THE PREFERRED LOCATION FOR A 3313 HANDHOLE IS IN NON-VEHICULAR TRAFFIC AREAS (BEHIND CURBS, PARKWAY POSITION, ETC.). USE A PARKWAY COVER IN THESE AREAS.
- III. HANDHOLES WITH A DIRECT TRAFFIC COVER MAY BE INSTALLED IN AREAS WITH VEHICULAR TRAFFIC, BUT ONLY WHEN THERE IS NO NON-TRAFFIC LOCATION AVAILABLE.
- IV. LIFTING ANCHORS ARE NOT TO BE USED FOR CABLE PULLING.
- (V) IF THE CUSTOMER IS REQUIRED TO INSTALL A HANDHOLE IN A SERVICE LATERAL, THE LID SHALL BE MARKED. "ELECTRIC" NOT "SDG&E".
- (VI) INCLUDES ITEMS 2 AND 3
- (VII) INCLUDES ITEMS 4 AND 5
- (VIII) FOR 3313-T, THIS ITEM MAY BE ORDERED SEPARATELY.

REFERENCE:

- (a) FOR INSTALLATION ON IDENTIFICATION TAG, SEE UG3211.
- b. FOR SUBSTRUCTURE APPLICATIONS, SEE UG3302.
- c. FOR INSTALLATION OF PLASTIC-MASTIC SEALANT, SEE UG3306.
- d. FOR MINIMUM OPERATING CLEARANCE REQUIREMENTS, SEE UG3480, UG3482 AND UG3483.
- e. FOR SETTING HANDHOLE ON A SLOPING GRADE, SEE UG3485.
- f. FOR RETAINING WALL REQUIREMENTS AND CLEARANCES FROM REVERSE SUBGRADE RETAINING WALLS, SEE UG3486, UG3487 AND UG3488.
- g. FOR SUBSTRUCTURE USE AND LIMITATIONS REFERENCE SHEET (MAXIMUM NUMBER OF CABLES, CONNECTORS AND CONDUITS), SEE UG3605.
- h. FOR CABLE TAP, GROUND GRID AND CONDUIT INSTALLATION ON 6.9 ONE-PHASE SYSTEM, SEE UG3660.
- i. FOR POSITIONING SECONDARY CONDUITS, SEE UG3312.
- j. AVAILABLE IN SERVICE STANDARDS AND GUIDE MANUAL.
- (k) SEE CITY CODE FOR ASPHALT REQUIREMENTS.

© 1998 - 2023 San Diego Gas & Electric Company. All rights reserved	. Removal of this copyright notice without permission is not permitted under law.
---	---

REV	CHANGE	DR	BY	DSN	APV	DATE	REV	CHANGE	DR	BY	DSN	APV	DATE
С	DRAWING UPDATE	EDM	ADW	JES	CZH	10/04/2021	F						
В	ADD 3313 L & XL	-	-	GW	JS	06/01/2018	Е						
Α	EDITORIAL CHANGES	-	-	JS	TR	05/26/2016	D	BILL OF MATERIALS UPDATE	ARC	ADW	JES	KRG	01/16/2023

SHEET 8 OF 8 Indicates Latest Revision | Completely Revised | New Page | Information Removed

SDG&E ELECTRIC UNDERGROUND CONSTRUCTION STANDARDS

3313-L, 3313-T, AND 3313-XL


UG3313.8

DIRECT TRAFFIC RATED HANDHOLES - PRECAST CONCRETE (OD - 48" X 36" OR 60" X 42")

SCOPE: THIS STANDARD SHOWS THE MATERIAL AND INSTALLATION REQUIREMENTS FOR A 3314 HANDHOLE.

ATTENTION:

* SLIP RESISTANT SURFACE REQUIRED

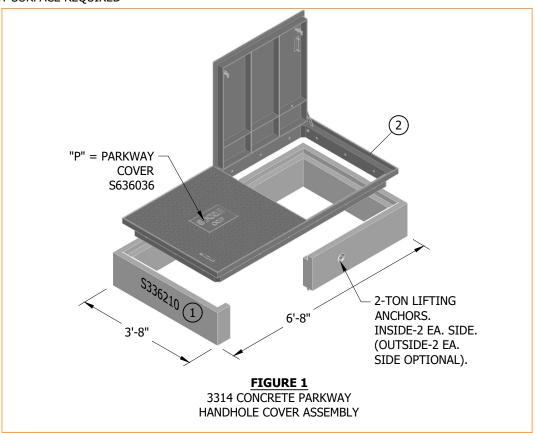

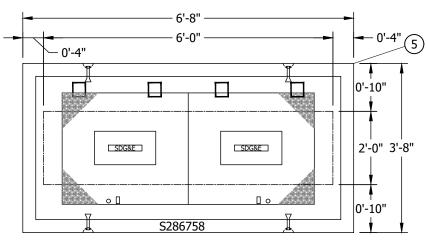




FIGURE 2 3314 CONCRETE TRAFFIC HANDHOLE COVER ASSEMBLY

© 1998 - 2023 San Diego Gas & Electric Company. All rights reserved. Removal of this copyright notice without permission is not permitted under law.

		DR	BY	DSN	APV	DATE	REV	CHANGE	DR	BY	DSN	APV	DATE
С	BILL OF MATERIALS UPDATE	ARC	ADW	JES	KRG	01/16/2023	F						
В	FIGURE UPDATE	EDM	ADW	JES	CZH	08/13/2021	Е						
Α	EDITORIAL CHANGES	-	JS	TR	MDJ	05/26/2016	D	FIGURE UPDATE	TSA	EJA	EJA	KRG	08/07/2023

SHEET 1 OF 7


 Indicates Latest Revision
 Completely Revised
 New Page
 Information Removed

 SDG&E ELECTRIC UNDERGROUND CONSTRUCTION STANDARDS

HANDHOLE EQUIPMENT ENCLOSURE - CONCRETE (INSIDE DIMENSIONS - 3'-0" X 6'-0")





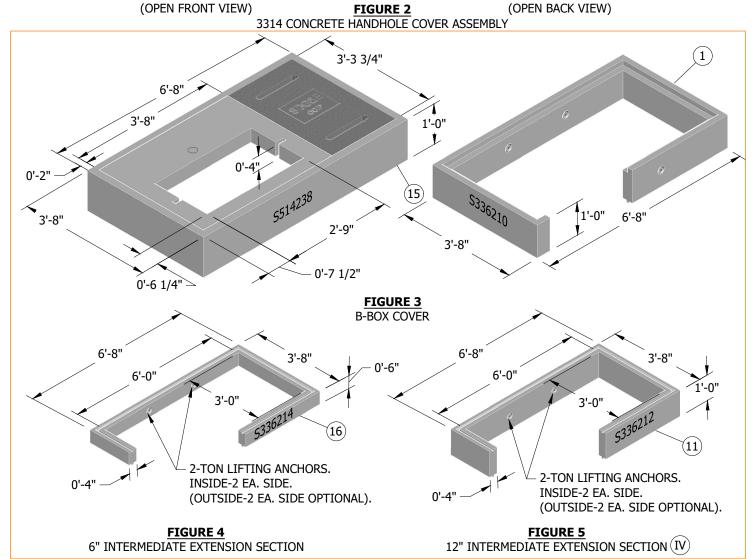


© 1998 - 2023 San Diego Gas & Electric Company. All rights reserved. Removal of this copyright notice without permission is not permitted under law.

REV	CHANGE	DR	BY	DSN	APV	DATE	REV	CHANGE	DR	BY	DSN	APV	DATE
С	BILL OF MATERIALS UPDATE	ARC	ADW	JES	KRG	01/16/2023	F						
В	FIGURE UPDATE	EDM	ADW	JES	CZH	08/13/2021	Е						
Α	EDITORIAL CHANGES	-	JS	TR	MDJ	05/26/2016	D	FIGURE UPDATE	TSA	EJA	EJA	KRG	08/07/2023

SHEET 2 OF 7 Indicates Latest Revision Completely Revised New Page Information Removed SDG&E ELECTRIC UNDERGROUND CONSTRUCTION STANDARDS

HANDHOLE EQUIPMENT ENCLOSURE - CONCRETE (INSIDE DIMENSIONS - 3'-0" X 6'-0")

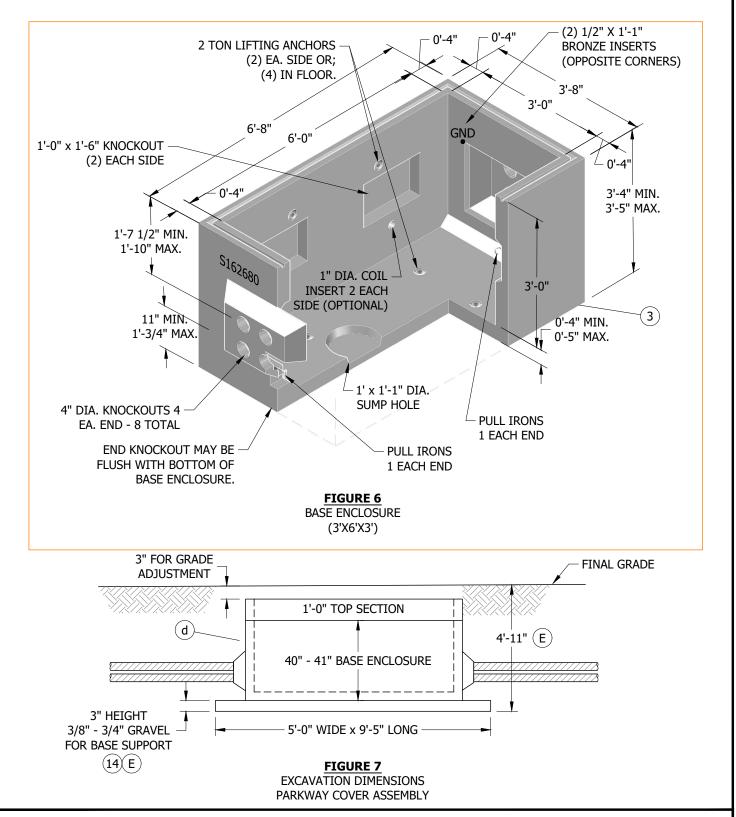

© 1998 - 2023 San Diego Gas & Electric Company. All rights reserved. Removal of this copyright notice without permission is not permitted under law.

Indicates Latest Revision

REV	CHANGE	DR	BY	DSN	APV	DATE	REV	CHANGE	DR	BY	DSN	APV	DATE
С	BILL OF MATERIALS UPDATE	ARC	ADW	JES	KRG	01/16/2023	F						
В	FIGURE UPDATE	EDM	ADW	JES	CZH	08/13/2021	Е						
Α	EDITORIAL CHANGES	-	JS	TR	MDJ	05/26/2016	D	FIGURE UPDATE	TSA	EJA	EJA	KRG	08/07/2023

SHEET 3 OF 7


SDG&E ELECTRIC UNDERGROUND CONSTRUCTION STANDARDS

New Page

Information Removed

HANDHOLE EQUIPMENT ENCLOSURE - CONCRETE (INSIDE DIMENSIONS - 3'-0" X 6'-0")

Completely Revised

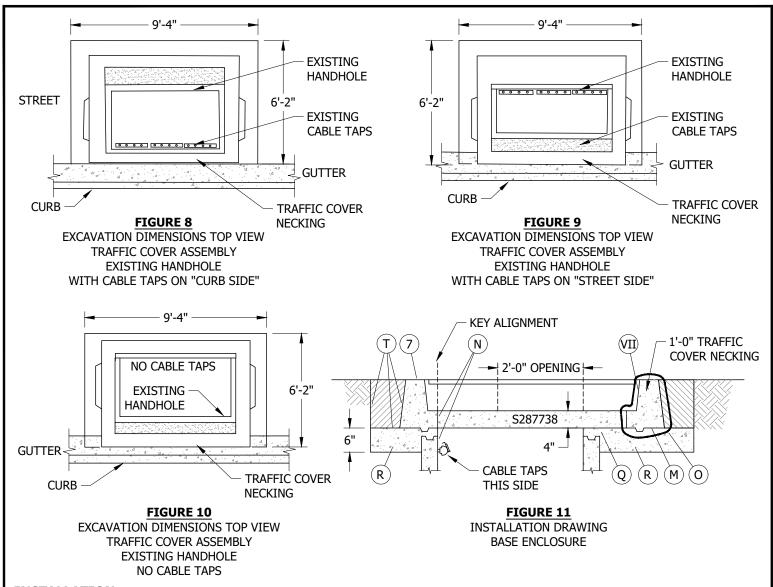

HANDHOLE WITH PARKWAY COVER ASSEMBLY

- A. ESTABLISH THE HANDHOLE LOCATION PAYING PARTICULAR ATTENTION TO FOREIGN UTILITY PLACEMENTS. RELOCATING THE HANDHOLE REQUIRES APPROVAL FROM PROJECT MANAGEMENT.
- B. AFTER THE LOCATION IS ESTABLISHED, MARK OUT DIMENSIONS FOR THE EXCAVATION WIDTH, LENGTH AND DEPTH PER FIGURE 8. THE WIDTH AND LENGTH DIMENSIONS GIVEN ALLOW AN EXTRA 8 INCHES FOR SETTING THE SUBSTRUCTURE.
- C. EXCAVATION IS NOW PREPARED FOR INSTALLATION OF SUBSTRUCTURE SECTIONS. PLACE PLASTIC-MASTIC SEALANT BETWEEN ALL SECTIONS. DO NOT APPLY SEALANT UNDER THE TOP SECTION IF CONCRETE IS REQUIRED FOR GRADE ADJUSTMENT. ASSURE THE SUBSTRUCTURE WALLS ARE STRAIGHT AND THE FLOOR IS LEVEL.
- D. TO DETERMINE FINAL GRADE ONE OF THE TWO FOLLOWING METHODS MAY BE USED:
 - 1. WHEN CURB OR GRADE LEVEL IS ALREADY ESTABLISHED, MEASURE FROM THE TOP OF CURB OR GRADE.
 - 2. HAVE THE FIELD ENGINEER SET GRADE STAKES. AFTER GRADE LEVEL IS ESTABLISHED, SET A STRING LINE FOR CHECKING GRADE LEVEL.

© 1998 - 2023 San Diego Gas & Electric Company. All rights reserved. Removal of this copyright notice without permission is not permitted under law.

REV	CHANGE	DR	BY	DSN	APV	DATE	REV	CH	IAN	IGE	DR	BY	DSN	APV	DATE
С	BILL OF MATERIALS UPDATE	ARC	ADW	JES	KRG	01/16/2023	F								
В	FIGURE UPDATE	EDM	ADW	JES	CZH	08/13/2021	Е								
Α	EDITORIAL CHANGES	-	JS	TR	MDJ	05/26/2016	D	FIGUR	Eι	IPDATE	TSA	EJA	EJA	KRG	08/07/2023
X Indicates Late			levisio	n	С	ompletely Re	vised	New Page		Information Ren	noved				

SHEET 4 OF 7

SDG&E ELECTRIC UNDERGROUND CONSTRUCTION STANDARDS

HANDHOLE EQUIPMENT ENCLOSURE - CONCRETE (INSIDE DIMENSIONS - 3'-0" X 6'-0")

INSTALLATION (CONT'D):

- É) EXCAVATION DEPTH ALLOWS 3 INCHES FOR ADJUSTMENT TO FINAL GRADE AND AN ADDITIONAL 3 INCHES FOR PLACEMENT OF GRAVEL AS BASE SUPPORT.
- F. ALIGN HANDHOLE COVER TO FINAL GRADE USING BRICKS OR WOODEN WEDGES. BEFORE POURING CONCRETE (4-SACK MIX WITH 3/8 INCH PEA GRAVEL, OR AS REOUIRED BY CITY OR COUNTY CODES), FRAME THE INSIDE OPEN AREA BETWEEN SECTIONS CONCRETE CAN BE POURED FROM THE OUTSIDE OF THE TOP COVER SECTION. MAKE SURE THE BRICKS OR WOODEN WEDGES DO NOT SHOW FROM THE INSIDE ONCE THE CONCRETE IS POURED. THE INSIDE FRAME MAY BE OMITTED IF THE CONCRETE IS NOT TOO WET, IF FRAME IS OMITTED, TROWEL CONCRETE SMOOTH ON THE INSIDE.
- (G) apply EZ-1 to the pentahead bolts when securing the covers to reduce removal or installation difficulties. TIGHTEN DOWN BOLTS WITH TORQUE WRENCH TO 30 FT-LBS MIN., 40 FT-LBS MAX.

EXISTING HANDHOLE WITH A 3315 TRAFFIC COVER ASSEMBLY

- H. ESTABLISH THE COVER LOCATION PAYING PARTICULAR ATTENTION TO FOREIGN UTILITY PLACEMENTS AND CHECK THE LOCATION OF ANY EXISTING CABLE TAPS.
- J. AFTER THE LOCATION IS ESTABLISHED, MARK OUT DIMENSIONS FOR THE EXCAVATION WIDTH, LENGTH AND DEPTH PER FIGURES 8-10. THE WIDTH AND LENGTH DIMENSIONS GIVEN ALLOW AN EXTRA 8 INCHES FOR SETTING THE 3315 TRAFFIC COVER ASSEMBLY. EXCAVATING MUST BE DONE ACCURATELY FOR PROPER PLACEMENT OF THE "TRAFFIC COVER ASSEMBLY" ASSURING CABLE TAP ACCESS FOR HOT STICK OPERATION.
- K. IF COVER IS GOING TO BE SET IN ANY PORTION OF A CONCRETE GUTTER OR STREET, THE CONCRETE MUST BE "SAWCUT" BEFORE EXCAVATING. ASPHALT MUST BE SCORED WITH A JACKHAMMER OR CLAYDIGGER. MEASURE AROUND EXISTING HANDHOLE AND CUT ACCORDINGLY.
- L. DIG DOWN 18 INCHES AND REMOVE THE EXISTING TOP SECTION (OLD STYLE TWO PIECE METAL TRAFFIC COVER, SEE 3399.104). IF THE EXISTING TOP SECTION IS 24 INCHES, REMOVE IT AND REPLACE WITH A 12 INCH INTERMEDIATE SECTION.
- (M) before setting traffic cover necking, paint the underside with primer. This will reduce any removal difficulties IN CASE OF RETROFIT OR GRADE ADJUSTMENTS. SEE FIGURE 11.
- SET THE TRAFFIC COVER USING THE INSIDE LIFTING ANCHORS TO PREVENT ANY PROBLEMS REMOVING THE LIFTING DEVICE. LINE UP THE INSIDE EDGE OF THE TRAFFIC COVER NECKING WITH THE INSIDE EDGE OF THE HANDHOLE INTERMEDIATE SECTION ON THE SAME SIDE THE CABLE TAPS ARE LOCATED. IF HANDHOLE DOES NOT HOUSE CABLE TAPS, ALIGN THE INSIDE EDGE OF THE 3315 HANDHOLE TRAFFIC COVER NECKING WITH THE INSIDE EDGE OF THE INTERMEDIATE HANDHOLE SECTION ON THE STREET SIDE. THIS IS THE KEY ALIGNMENT TO THE ENTIRE INSTALLATION. SEE FIGURE 11.
- (O) IF ANY OF THE TRAFFIC COVER NECKING WILL BE SET IN CONCRETE (ALONG A CURB OR IN A CONCRETE STREET), WRAP 4 OR 6 MIL POLYETHYLENE SHEETING COMPLETELY AROUND THE NECKING AND TIE WITH TAPE. THIS WILL PREVENT EXISTING CONCRETE AND NEW CONCRETE FROM BONDING MAKING IT EASIER TO RAISE COVER IN THE FUTURE. SEE FIGURE 11.
- P. TO DETERMINE FINAL GRADE, ONE OF THE TWO FOLLOWING METHODS MAY BE USED:
 - 1. WHEN CURB OR GRADE LEVEL IS ALREADY ESTABLISHED, MEASURE FROM THE TOP OF CURB OR GRADE.
 - 2. HAVE THE FIELD ENGINEER SET GRADE STAKES. AFTER GRADE LEVEL IS ESTABLISHED, SET A STRING LINE FOR CHECKING GRADE LEVEL.
- (Q) align traffic cover necking to grade using bricks or wooden wedges. Pour concrete (4-sack mix with 3/8 inch pea GRAVEL OR AS REQUIRED BY CITY OR COUNTY CODES) INSIDE OF NECKING AND INTO THE OVERLAPPING AREA OF SECTIONS. SMOOTH CONCRETE WITH GROUT AND TROWEL, SEE FIGURE 11.
- (\mathtt{R}) on the outside of the Necking, pour and pack concrete underneath with a shovel up to the bottom of the NECKING AND UP TO FINAL GRADE LEVEL AT THE CURB. SMOOTH OUT ANY EXCESS CONCRETE COMING THROUGH ON INSIDE OF HANDHOLE. TRIM AWAY EXCESS PLASTIC SHEETING. SEE FIGURE 11.
- (S) INSTALL THE CONCRETE COVER AND CAST IRON COVERS. SLIDE OUTSIDE CAST IRON COVERS ON FIRST AND THE CENTER CAST IRON COVER ON LAST. WHEN REMOVING COVERS, SLIDE CENTER COVER OFF FIRST. SEE FIGURES 1 & 2.

© 1998 - 2023 San Diego Gas & Electric Company. All rights reserved. Removal of this copyright notice without permission is not permitted under law.																		
REV	CHAN	IGE	DR	BY	DSN	APV	DATE	REV	СНА	NGE	DR	BY	DSN	APV	DATE			
С	BILL OF MATER	IALS UPDATE	ARC	ADW	JES	KRG	01/16/2023	F										
В	FIGURE U	FIGURE UPDATE EDM ADW JES CZH 08/13/2021																
Α	A EDITORIAL CHANGES			JS	TR	MDJ	05/26/2016	D	FIGURE UPDATE TSA				EJA	KRG	08/07/2023			
		X Indicates La	itest R	levisio	n	С	ompletely Re	vised	New Page	Information Ren	noved							
SHEET SDG&E ELECTRIC UNDERGROUND CONSTRUCTION STANDARDS													1					
	5.1221	LIANDUOLE FOLIDMENT ENGLOCUEE CONCRETE												UG3314.5				

HANDHOLE EQUIPMENT ENCLOSURE - CONCRETE (INSIDE DIMENSIONS - 3'-0" X 6'-0")

5 OF 7

INSTALLATION (CONT'D):

- (T) BEFORE BACKFILLING, SPRAY RS-1 EMULSION TO THE INSIDE OF THE EXCAVATION TO HELP THE ASPHALT ADHERE. BACKFILL EXCAVATION WITH ASPHALT AND TAMP DOWN.
- APPLY LUBRICANT (EZ-1) TO THE PENTAHEAD BOLTS WHEN SECURING THE COVERS TO REDUCE REMOVAL OR INSTALLATION DIFFICULTIES. TIGHTEN DOWN BOLTS WITH TORQUE WRENCH TO 30 FT-LBS MIN., 40 FT-LBS MAX.

ATTENTION:

- * GENERAL INSTALLATION NOTES:
 - 1. INSTALL HINGED SIDE ON SAME SIDE OF RACK OR EQUIPMENT.
 - 2. RACKS SHOULD BE LOCATED IN SUCH A WAY THAT THE OPEN LID DOES NOT IMPEDE ACCESS TO HANDHOLE EQUIPMENT.
 - 3. INSTALL HINGED SIDE AS THE SAME SIDE AS ROADSIDE OR CURB (IN MOST APPLICATIONS).

BILL OF MATERIALS:

ITEM	DESCRIPTION	WEIGHT (LBS MAX.)	QUANTITY	STANDARD PAGE		OCK 4BER	DESIGN UNITS		
	P.	ARKWAY 3314	HANDHOLE						
1	EXTENSION, TOP SECTION, 12" (VII)	952	1		S336210		3314FO		
2	COVER, PARKWAY. FRAME AND LIDS	225	1		S636036	6400304	3314PC	2214 DC	
3	ENCLOSURE, BASE, 3'-0" X 6'-0" X 3'-0 (INSIDE DIMENSIONS)	4,470	1		S162680	S400304	3314-B	- 3314-PC	
4	SEALANT, PLASTIC-MASTIC (NOT SHOWN)		AS REQ'D		S631872				
12	SILICONE GREASE (NOT SHOWN)		AS REQ'D		S391424				
13	PRIMER (NOT SHOWN)		AS REQ'D		S557696				
14	GRAVEL, 3/8"-3/4"		AS REQ'D						
	Т	RAFFIC 3314 I	HANDHOLE						
5	COVER, TRAFFIC, FRAME AND COVER ASSEMBLY (IX)	2393	1		S286758		3314-T		
12	SILICONE GREASE (NOT SHOWN)		AS REQ'D		S391424				
13	PRIMER (NOT SHOWN)		AS REQ'D		S557696				
14	GRAVEL, 3/8"-3/4"		AS REQ'D						
6									
7									
8		ITEMS INTENT	TONALLY LEFT E	BLANK					
9									
10									
	B-BOX & EX	TENSION SECT	IONS - AS REC	QUIRED					
11	EXTENSION SECTION, INTERMEDIATE, 12"	970	AS REQ'D		S336212		3314X1		
15	COVER, B-BOX		1		S514238				
16	EXTENSION, INTERMEDIATE SECTION, 6"	485	1		S336214				

© 1998 - 2023 San Diego Gas & Electric Company. All rights reserved. Removal of this copyright notice without permission is not permitted under law.

REV	CHANGE	DR	BY	DSN	APV	DATE	REV	CHANGE	DR	BY	DSN	APV	DATE
С	BILL OF MATERIALS UPDATE	ARC	ADW	JES	KRG	01/16/2023	F						
В	FIGURE UPDATE	EDM	ADW	JES	CZH	08/13/2021	Е						
Α	EDITORIAL CHANGES	-	JS	TR	MDJ	05/26/2016	D	FIGURE UPDATE	TSA	EJA	EJA	KRG	08/07/2023

SHEET 6 OF 7

 Indicates Latest Revision
 Completely Revised
 New Page
 Information Removed

 SDG&E ELECTRIC UNDERGROUND CONSTRUCTION STANDARDS

HANDHOLE EQUIPMENT ENCLOSURE - CONCRETE (INSIDE DIMENSIONS - 3'-0" X 6'-0")

NOTES:

- I. HANDHOLE SECTIONS AND PARKWAY COVERS FROM DIFFERENT SUPPLIERS ARE INTERCHANGEABLE.
- II. CAST IRON COVERS FROM DIFFERENT SUPPLIERS ARE INTERCHANGEABLE.
- III. 3314 PARKWAY COVER ASSEMBLY IS TO BE USED IN NON-TRAFFIC AREAS. 3314 TRAFFIC COVER ASSEMBLY TO BE USED IN TRAFFIC AREAS.
- (IV) TO BE ORDERED ONLY FOR ADDITIONAL HEIGHT.
- (V) FOR USE IN TRANSFORMER INSTALLATIONS.
- VI. LIFTING ANCHORS ARE NOT TO BE USED FOR CABLE PULLING.
- (VII) WHEN TRAFFIC COVER IS REMOVED CHECK GASKET MATERIAL AND REPLACE AS NEEDED. SDG&E STOCK NUMBER (S341020).
- (VIII) WEIGHT DOES NOT INCLUDE COVERS.
- (IX) DESIGNED TO BE LIFTED AT 5,500 PSI WITH 4 LIFT CONNECTIONS EQUALLY LOADED TO 4 LIFTING POINTS AT A MINIMUM 90 DEG SLING ANGLE, MEASURED FROM HORIZONTAL.
- XI. ONLY HINGED COVERS SHOULD BE USED ON NEW INSTALLATIONS OR HH REBUILD.

REFERENCE:

- (a) SEE UG3211 FOR INSTALLATION OF IDENTIFICATION TAG.
- b. SEE UG3302 FOR SUBSTRUCTURE APPLICATIONS.
- c. SEE UG3306 FOR INSTALLATION OF PLASTIC-MASTIC SEALANT.
- (d) SEE UG3366 FOR SLURRY BACKFILL.
- e. SEE UG3482 FOR MINIMUM OPERATING AND CLEARANCE REQUIREMENTS.

Indicates Latest Revision

- f. SEE UG3485 WHEN SETTING HANDHOLE ON A SLOPING GRADE.
- 9. SEE UG3486, UG3487, AND UG3488 FOR RETAINING WALL REQUIREMENTS AND CLEARANCES FROM REVERSE SUBGRADE RETAINING WALLS.
- h. SEE UG3605 FOR SUBSTRUCTURE USE AND LIMITATIONS REFERENCE SHEET (MAXIMUM NUMBER OF CABLES, CONNECTORS AND CONDUITS).
- i. SEE PAGES 3399.105 AND 3399.106 FOR REPAIRING "OLD STYLE" 3314 HANDHOLES WITH PARKWAY COVERS.
- j. AVAILABLE IN SERVICE STANDARDS AND GUIDE MANUAL.

© 1998 - 2023 San Diego Gas & Electric Company. All rights reserved. Removal of this copyright notice without permission is not permitted under law.

Completely Revised

REV	CHANGE	DR	BY	DSN	APV	DATE	REV	CHANGE	DR	BY	DSN	APV	DATE
С	BILL OF MATERIALS UPDATE	ARC	ADW	JES	KRG	01/16/2023	F						
В	FIGURE UPDATE	EDM	ADW	JES	CZH	08/13/2021	Е						
Α	EDITORIAL CHANGES	-	JS	TR	MDJ	05/26/2016	D	FIGURE UPDATE	TSA	EJA	EJA	KRG	08/07/2023

SHEET 7 OF 7


SDG&E ELECTRIC UNDERGROUND CONSTRUCTION STANDARDS


New Page

HANDHOLE EQUIPMENT ENCLOSURE - CONCRETE (INSIDE DIMENSIONS - 3'-0" X 6'-0")

UG3314.7

Information Removed

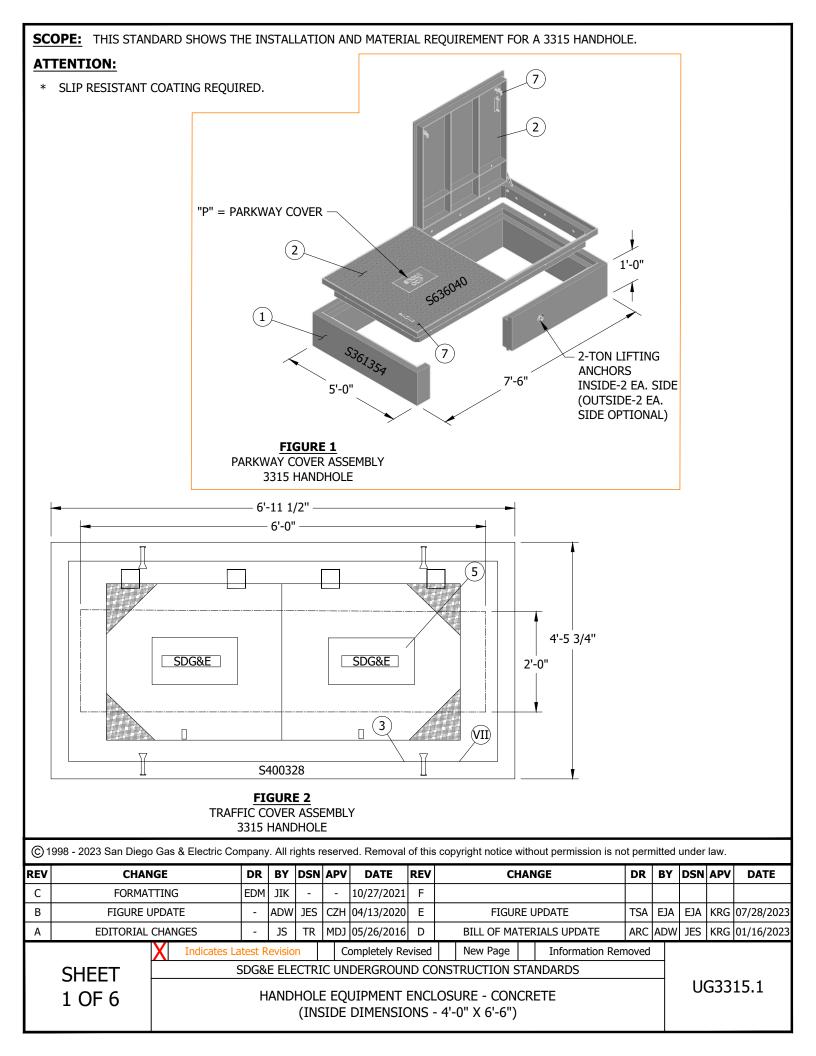

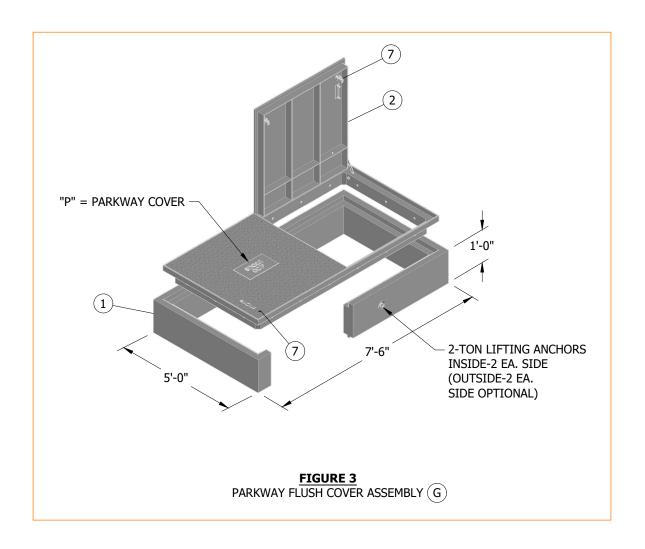


© 1998 - 2023 San Diego Gas & Electric Company. All rights reserved. Removal of this copyright notice without permission is not permitted under law.

REV	CHANGE	DR	BY	DSN	APV	DATE	REV	CHANGE				DR	BY	DSN	APV	DATE
С	FORMATTING	EDM	JIK	-	-	10/27/2021	F									
В	FIGURE UPDATE	-	ADW	JES	CZH	04/13/2020	Е		FIGURI	E U	PDATE	TSA	EJA	EJA	KRG	07/28/2023
Α	EDITORIAL CHANGES	-	JS	TR	MDJ	05/26/2016	D		BILL OF MAT	ER	IALS UPDATE	ARC	ADW	JES	KRG	01/16/2023
X Indicates Latest Revision				n	C	ompletely Re	vised		New Page		Information Ren	noved				

SHEET 2 OF 6 SDG&E ELECTRIC UNDERGROUND CONSTRUCTION STANDARDS HANDHOLE EQUIPMENT ENCLOSURE - CONCRETE

(INSIDE DIMENSIONS - 4'-0" X 6'-6")

UG3315.2

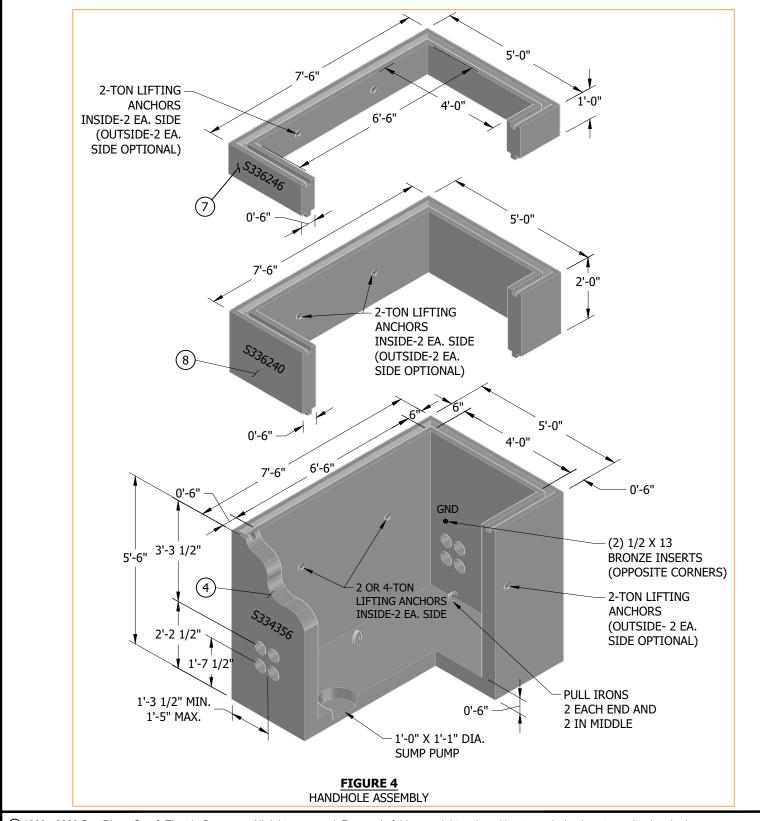

© 1998 - 2023 San Diego Gas & Electric Company. All rights reserved. Removal of this copyright notice without permission is not permitted under law.

Completely Revised

Indicates Latest Revision

REV	CHANGE	DR	BY	DSN	APV	DATE	REV	CHANGE	DR	BY	DSN	APV	DATE
С	FORMATTING	EDM	JIK	-	-	10/27/2021	F						
В	FIGURE UPDATE	-	ADW	JES	CZH	04/13/2020	Е	FIGURE UPDATE	TSA	EJA	EJA	KRG	07/28/2023
Α	EDITORIAL CHANGES	-	JS	TR	MDJ	05/26/2016	D	BILL OF MATERIALS UPDATE	ARC	ADW	JES	KRG	01/16/2023

SHEET 3 OF 6


SDG&E ELECTRIC UNDERGROUND CONSTRUCTION STANDARDS

New Page

Information Removed

HANDHOLE EQUIPMENT ENCLOSURE - CONCRETE (INSIDE DIMENSIONS - 4'-0" X 6'-6")

UG3315.3

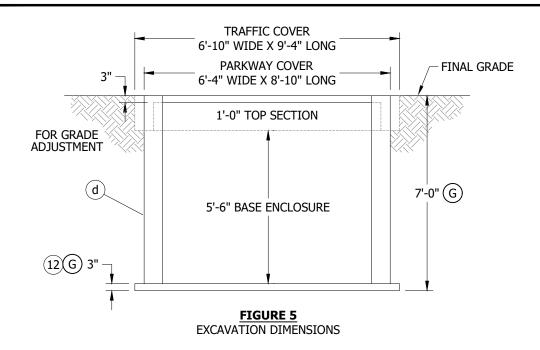

- A. ESTABLISH THE HANDHOLE LOCATION PAYING PARTICULAR ATTENTION TO FOREIGN UTILITY PLACEMENTS. RELOCATING THE HANDHOLE REQUIRES APPROVAL FROM PROJECT MANAGEMENT.
- B. AFTER THE LOCATION IS ESTABLISHED MARK OUT DIMENSIONS FOR THE EXCAVATION WIDTH, LENGTH AND DEPTH PER FIGURE 5. THE WIDTH AND LENGTH DIMENSIONS GIVEN, ALLOW AN EXTRA 8 INCHES FOR SETTING THE SUBSTRUCTURE.
- C. EXCAVATION IS NOW PREPARED FOR INSTALLATION OF SUBSTRUCTURE SECTIONS. PLACE PLASTIC-MASTIC SEALANT BETWEEN ALL SECTIONS. USE DOUBLE SEAL IF FIELD CONDITIONS INDICATE THAT WATER WILL PENETRATE THE JOINTS. DO NOT APPLY SEALANT UNDER THE TOP SECTION IF CONCRETE IS REQUIRED FOR GRADE ADJUSTMENT. ASSURE THE SUBSTRUCTURE WALLS ARE STRAIGHT AND THE FLOOR IS LEVEL.
- D. TO DETERMINE FINAL GRADE, ONE OF THE FOLLOWING METHODS MAY BE USED:

Indicates Latest Revision

- 1. WHEN CURB OR GRADE LEVEL IS ALREADY ESTABLISHED, MEASURE FROM THE TOP OF CURB OR GRADE OR
- 2. HAVE THE FIELD ENGINEER SET THE GRADE STAKES. AFTER GRADE LEVEL IS ESTABLISHED, SET A STRING LINE FOR CHECKING GRADE LEVEL.
- E. ALIGN HANDHOLE COVER TO FINAL GRADE USING BRICKS OR WOODEN WEDGES. BEFORE POURING CONCRETE (4-SACK MIX WITH 3/8-INCH PEA GRAVEL OR AS REQUIRED BY CITY OR COUNTY CODES), FRAME THE INSIDE OPEN AREA BETWEEN SECTIONS SO CONCRETE CAN BE POURED FROM THE OUTSIDE OF THE TOP COVER SECTION. MAKE SURE THE BRICKS OR WOODEN WEDGES DO NOT SHOW FROM THE INSIDE ONCE THE CONCRETE IS POURED. THE INSIDE FRAME MAY BE OMITTED IF THE CONCRETE IS NOT TOO WET. IF FRAME IS OMITTED, TROWEL CONCRETE SMOOTH ON THE INSIDE.
- F. INSTALL CONDUITS USING THE BOTTOM OUTSIDE (CLOSEST TO THE WALL) KNOCKOUTS FIRST.
- © EXCAVATION DEPTH ALLOWS 3 INCHES FOR ADJUSTMENT TO FINAL GRADE AND AN ADDITIONAL 3 INCHES FOR REPLACEMENT OF GRAVEL AS BASE SUPPORT.

© 1998 - 2023 San Diego Gas & Electric Company. All rights reserved. Removal of this copyright notice without permission is not permitted under law.

Completely Revised

REV	CHANGE	DR	BY	DSN	APV	DATE	REV	CHANGE	DR	BY	DSN	APV	DATE
С	FORMATTING	EDM	JIK	-	-	10/27/2021	F						
В	FIGURE UPDATE	-	ADW	JES	CZH	04/13/2020	Е	FIGURE UPDATE	TSA	EJA	EJA	KRG	07/28/2023
Α	EDITORIAL CHANGES	-	JS	TR	MDJ	05/26/2016	D	BILL OF MATERIALS UPDATE	ARC	ADW	JES	KRG	01/16/2023

SHEET 4 OF 6

SDG&E ELECTRIC UNDERGROUND CONSTRUCTION STANDARDS

New Page

Information Removed

HANDHOLE EQUIPMENT ENCLOSURE - CONCRETE (INSIDE DIMENSIONS - 4'-0" X 6'-6")

UG3315.4

ATTENTION:

- * GENERAL INSTALLATION NOTES:
 - 1. INSTALL HINGED SIDE ON SAME SIDE OF RACK OR EQUIPMENT.
 - 2. RACKS SHOULD BE LOCATED IN SUCH A WAY THAT THE OPEN LID DOES NOT IMPEDE ACCESS TO HANDHOLE EQUIPMENT.
 - 3. INSTALL HINGED SIDE AS THE SAME SIDE AS ROADSIDE OR CURB (IN MOST APPLICATIONS).

BILL OF MATERIALS:

		PARKWAY 33	B15 HANDHO	LE				
ITEM	DESCRIPTION	WEIGHT (LBS.)	QUANTITY	STANDARD PAGE	STOCK NUMBER	STOCK NUMBER	DESIGN	UNITS
1	FRAME, PARKWAY, 12" (IX)	1,690 MAX.	1	-	S361354		3315FO	
	COVER, ALUMINUM PARKWAY FRAME & COVERS	290 MAX.	1	-	S636040		3315A1	
2	COVER, ALUMINUM PARKWAY, FLUSH MOUNT, HINGED		1		S286986 (XI)	S400306	3315OT (XI)	
	COVER, ALOPHNOP FARRWAY, LOSH POORT, HINGED	-	1	-	S286736 XII)	(VIII)	7CO-15 XII)	3315PC
6	ENCLOSURE, 60" BASE	11,320 MAX.	1	-	S334356		-	
7	BOLT, PENTAHEAD, 1/2" X 2 1/2"	-	12	-	S156012		-	
8	SEALANT, PLASTIC-MASTIC	-	AS REQ'D	-	S631872	-	-	
9	LUBRICANT, EZ-1	=	AS REQ'D	=	S469764	=	-	-
10	EXTENSION SECTION, SPECIAL 12" (FOR USE IN 3440 SWITCH PAD INST. OR FOR GRADING AND/OR ADDITIONAL HEADROOM)	1,725 MAX.	AS REQ'D	-	S336246	-	3315X1	-
11	EXTENSION SECTION, 24" (USE FOR GRADING AND/OR ADDITIONAL HEADROOM)	3,450 MAX.	AS REQ'D	-	S336240	-	3315X2	-
12	GRAVEL, 3/8" - 3/4"	-	AS REQ'D	-	-	-	-	-
		TRAFFIC 33	15 HANDHOL	E				
3	3315 CONCRETE TRAFFIC PLUG W/HINGED COVER	3,037 LB	1	-	S400328	-	3315HTC	-
4	ENCLOSURE, BASE, 60" (INSIDE DIMENSION)	11,320 MAX.	1	-	S334356	-	3315BSEC	-
5	SEALANT, PLASTIC-MASTIC	-	AS REQ'D	-	S631872	-	-	-
6	LUBRICANT EZ-1	-	AS REQ'D	-	S469764	-	-	-
7	EXTENSION SECTION, 12" (FOR USE IN 3440 SWITCH PAD INST. OR FOR GRADING AND/OR ADDITIONAL HEADROOM)	1,725 MAX.	AS REQ'D	-	S336246	-	3315X1	-
8	EXTENSION SECTION, 24" (USE FOR GRADING AND/OR ADDITIONAL HEADROOM)	3,450 MAX.	AS REQ'D	-	S336240	-	3315X2	-
9	GRAVEL, 3/8"-3/4"	=	AS REQ'D	-	-	-	-	-

© 1998 - 2023 San Diego Gas & Electric Company. All rights reserved. Removal of this copyright notice without permission is not permitted under law.

REV	CHANGE	DR	BY	DSN	APV	DATE	REV	CHANGE	DR	BY	DSN	APV	DATE
С	FORMATTING	EDM	JIK	-	-	10/27/2021	F						
В	FIGURE UPDATE	-	ADW	JES	CZH	04/13/2020	Е	FIGURE UPDATE	TSA	EJA	EJA	KRG	07/28/2023
Α	EDITORIAL CHANGES	-	JS	TR	MDJ	05/26/2016	D	BILL OF MATERIALS UPDATE	ARC	ADW	JES	KRG	01/16/2023

SHEET 5 OF 6

 Indicates Latest Revision
 Completely Revised
 New Page
 Information Removed

 SDG&E ELECTRIC UNDERGROUND CONSTRUCTION STANDARDS

HANDHOLE EQUIPMENT ENCLOSURE - CONCRETE (INSIDE DIMENSIONS - 4'-0" X 6'-6")

UG3315.5

NOTES:

- I. HANDHOLE SECTIONS AND PARKWAY COVERS FROM DIFFERENT SUPPLIERS ARE INTERCHANGEABLE.
- II. CAST IRON COVERS FROM DIFFERENT SUPPLIERS ARE INTERCHANGEABLE.
- III. THE PREFERRED LOCATION FOR A 3315 HANDHOLE IS IN NONVEHICULAR TRAFFIC AREAS (BEHIND CURBS, PARKWAY POSITION, ETC.). USE A PARKWAY COVER IN THESE AREAS.
- IV. HANDHOLES WITH A TRAFFIC COVER MAY BE INSTALLED IN AREAS WITH VEHICULAR TRAFFIC, BUT ONLY WHEN THERE IS NO NON-TRAFFIC LOCATION AVAILABLE.
- V. LIFTING ANCHORS ARE NOT TO BE USED FOR CABLE PULLING.
- VI. 3315 HANDHOLES ARE DELIVERED BY THE SUPPLIER TO JOB SITE.
- $\langle\!
 m vir)$ when traffic cover is removed check gasket material and replace as needed. SDG&E stock number (S341020).
- (VIII) DOES NOT INCLUDE FLUSH MOUNT COVER.
- (IX) WEIGHT DOES NOT INCLUDE COVERS.
- (XI) USED ONLY FOR CMP REPLACEMENTS.
- (XII) USED FOR NEW CONSTRUCTION AND NON-CMP RELATED REPLACEMENTS.
- (XIII) NOT SHOWN OF FIGURES.

REFERENCE:

(a) FOR INSTALLATION OF IDENTIFICATION TAG, SEE UG3211 AND UG3212.

Indicates Latest Revision

- b. FOR SUBSTRUCTURE APPLICATIONS, SEE UG3302.
- c. FOR INSTALLATION OF PLASTIC-MASTIC SEALANT, SEE UG3306.
- (d) FOR SLURRY BACKFILL, SEE UG3365 AND UG3366.
- e. FOR MINIMUM OPERATING AND CLEARANCE REQUIREMENTS, SEE UG3480, UG3481, UG3482, AND UG3483.
- f. FOR SETTING HANDHOLE ON A SLOPING GRADE, SEE UG3485.
- g. FOR RETAINING WALL REQUIREMENTS AND CLEARANCES FROM REVERSE SUBGRADE RETAINING WALLS, SEE UG3486, UG3487, AND UG3488.
- h. FOR SUBSTRUCTURE USE AND LIMITATIONS REFERENCE SHEET (MAXIMUM NUMBER OF CABLES, CONNECTORS AND CONDUITS), SEE UG3605.
- i. AVAILABLE IN SERVICE STANDARDS AND GUIDE MANUAL.

© 1998 - 2023 San Diego Gas & Electric Company. All rights reserved. Removal of this copyright notice without permission is not permitted under law.

Completely Revised

REV	CHANGE	DR	BY	DSN	APV	DATE	REV	CHANGE	DR	BY	DSN	APV	DATE
С	FORMATTING	EDM	JIK	-	-	10/27/2021	F						
В	FIGURE UPDATE	-	ADW	JES	CZH	04/13/2020	Е	FIGURE UPDATE	TSA	EJA	EJA	KRG	07/28/2023
Α	EDITORIAL CHANGES	-	JS	TR	MDJ	05/26/2016	D	BILL OF MATERIALS UPDATE	ARC	ADW	JES	KRG	01/16/2023

SHEET 6 OF 6


SDG&E ELECTRIC UNDERGROUND CONSTRUCTION STANDARDS

New Page

HANDHOLE EQUIPMENT ENCLOSURE - CONCRETE (INSIDE DIMENSIONS - 4'-0" X 6'-6")

UG3315.6

Information Removed

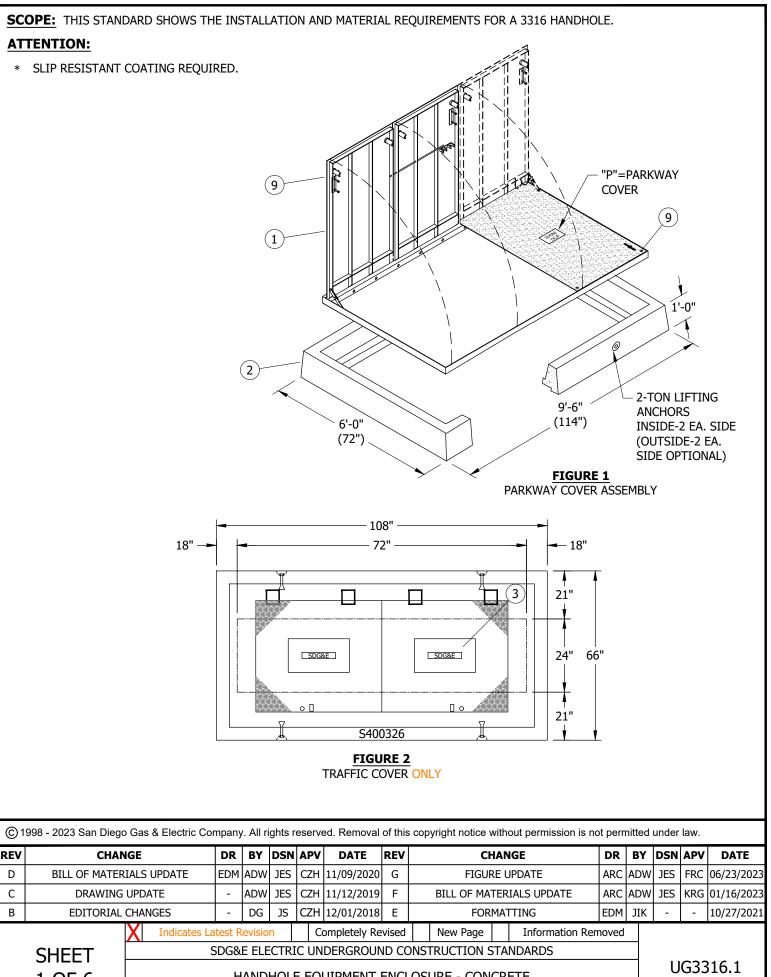

1 OF 6

HANDHOLE EQUIPMENT ENCLOSURE - CONCRETE (INSIDE DIMENSIONS - 5'-0" X 8'-6")

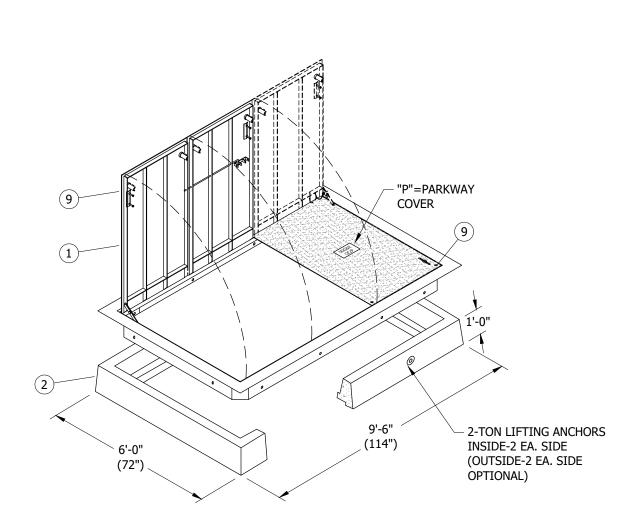


FIGURE 3 PARKWAY FLUSH COVER ASSEMBLY

© 1998 - 2023 San Diego Gas & Electric Company. All rights reserved. Removal of this copyright notice without permission is not permitted under law.


REV	CHANGE	DR	BY	DSN	APV	DATE	REV	CH	ΑN	GE	DR	BY	DSN	APV	DATE
D	BILL OF MATERIALS UPDATE	EDM	ADW	JES	CZH	11/09/2020	G	FIGURI	E U	PDATE	ARC	ADW	JES	FRC	06/23/2023
С	DRAWING UPDATE	-	ADW	JES	CZH	11/12/2019	F	BILL OF MAT	ER.	IALS UPDATE	ARC	ADW	JES	KRG	01/16/2023
В	EDITORIAL CHANGES	-	DG	JS	CZH	12/01/2018	Е	FORM	1AT	TING	EDM	JIK	-	1	10/27/2021
	X Indicates La	n	C	ompletely Re	vised	New Page		Information Ren	noved						

SHEET 2 OF 6

SDG&E ELECTRIC UNDERGROUND CONSTRUCTION STANDARDS

HANDHOLE EQUIPMENT ENCLOSURE - CONCRETE (INSIDE DIMENSIONS - 5'-0" X 8'-6")

UG3316.2

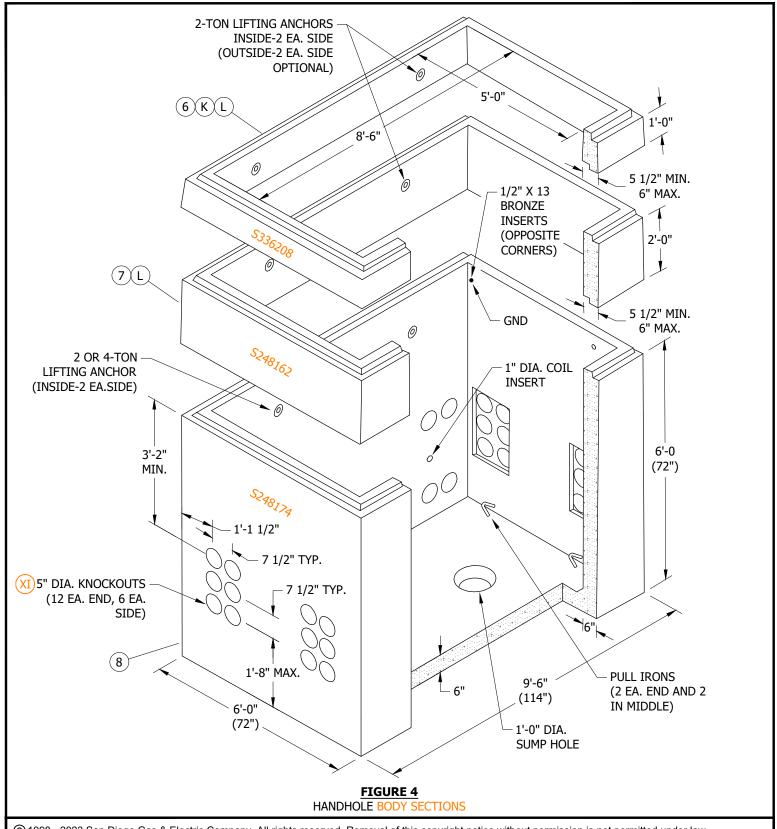

© 1998 - 2023 San Diego Gas & Electric Company. All rights reserved. Removal of this copyright notice without permission is not permitted under law.


REV	CHANGE	DR	BY	DSN	APV	DATE	REV	CHANGE	DR	BY	DSN	APV	DATE
D	BILL OF MATERIALS UPDATE	EDM	ADW	JES	CZH	11/09/2020	O	FIGURE UPDATE	ARC	ADW	JES	FRC	06/23/2023
С	DRAWING UPDATE	-	ADW	JES	CZH	11/12/2019	F	BILL OF MATERIALS UPDATE	ARC	ADW	JES	KRG	01/16/2023
В	EDITORIAL CHANGES	-	DG	JS	CZH	12/01/2018	Е	FORMATTING	EDM	JIK	-	-	10/27/2021

SHEET 3 OF 6

 Indicates Latest Revision
 Completely Revised
 New Page
 Information Removed

 SDG&E ELECTRIC UNDERGROUND CONSTRUCTION STANDARDS

HANDHOLE EQUIPMENT ENCLOSURE - CONCRETE (INSIDE DIMENSIONS - 5'-0" X 8'-6")

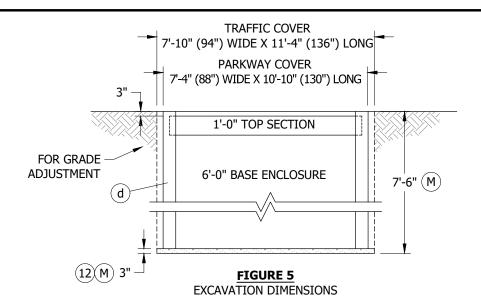

- A. ESTABLISH THE HANDHOLE LOCATION PAYING PARTICULAR ATTENTION TO FOREIGN UTILITY PLACEMENTS. RELOCATING THE HANDHOLE TO ANOTHER LOCATION REQUIRES APPROVAL FROM PROJECT MANAGEMENT.
- B. AFTER THE LOCATION IS ESTABLISHED, MARK OUT DIMENSIONS FOR THE EXCAVATION WIDTH, LENGTH AND DEPTH PER FIGURE 5. THE WIDTH AND LENGTH DIMENSIONS GIVEN ALLOW AN EXTRA 8 INCHES FOR SETTING THE SUBSTRUCTURE.
- C. EXCAVATION IS NOW PREPARED FOR INSTALLATION OF SUBSTRUCTURE SECTIONS. PLACE PLASTIC-MASTIC SEALANT BETWEEN ALL SECTIONS. USE DOUBLE SEAL IF FIELD CONDITIONS INDICATE THAT WATER WILL PENETRATE THE JOINTS. DO NOT APPLY SEALANT UNDER THE TOP SECTION IF CONCRETE IS REQUIRED FOR GRADE ADJUSTMENT. ASSURE THE SUBSTRUCTURE WALLS ARE STRAIGHT AND THE FLOOR IS LEVEL.
- D. TO DETERMINE FINAL GRADE, ONE OF THE TWO FOLLOWING METHODS MAY BE USED:
 - 1. WHEN CURB OR GRADE LEVEL IS ALREADY ESTABLISHED, MEASURE FROM TOP OF CURB OR GRADE OR
 - 2. HAVE THE FIELD ENGINEER SET GRADE STAKES. AFTER GRADE LEVEL IS ESTABLISHED, SET A STRING LINE FOR CHECKING GRADE LEVEL.
- E. ALIGN HANDHOLE COVER TO FINAL GRADE USING BRICKS OR WOODEN WEDGES. BEFORE POURING CONCRETE (4-SACK MIX WITH 3/8-INCH GRAVEL OR AS REQUIRED BY CITY OR COUNTY CODES), FRAME INSIDE OPEN AREA BETWEEN SECTIONS SO CONCRETE CAN BE POURED FROM OUTSIDE OF TOP COVER SECTION. MAKE SURE BRICKS OR WOODEN WEDGES DO NOT SHOW FROM THE INSIDE ONCE CONCRETE IS POURED. THE INSIDE FRAME MAY BE OMITTED IF THE CONCRETE IS NOT TOO WET. IF FRAME IS OMITTED, TROWEL CONCRETE SMOOTH ON THE INSIDE.
- F. INSTALL CONDUITS USING THE BOTTOM OUTSIDE (CLOSEST TO THE WALL) KNOCKOUTS FIRST.
- (G) WHEN INSTALLING TRAFFIC COVER, PLACE THE OUTSIDE CAST IRON COVERS ON FIRST, THEN SLIDE THE CENTER CAST IRON COVER ON LAST. WHEN REMOVING CAST IRON COVERS, SLIDE CENTER COVER OFF FIRST. SEE FIGURES 1-4.
- (H) APPLY LUBRICANT (EZ-1) TO THE PENTAHEAD BOLTS WHEN SECURING COVERS TO REDUCE REMOVAL OR INSTALLATION DIFFICULTIES. TIGHTEN DOWN BOLTS WITH TORQUE WRENCH TO 30 FT-LBS MIN., 40 FT-LBS MAX.
- J. CORE BORE INDENTATIONS ARE PROVIDED AND SHOULD BE UTILIZED WHEN INSTALLING CONDUITS FROM THE SIDE. THESE INDENTATIONS ARE EITHER ON THE INSIDE OR OUTSIDE OF THE LONG SIDE WALLS. DO NOT CORE BORE OTHER THAN THE PROVIDED INDENTATIONS AS IT MAY REDUCE THE STRUCTURAL INTEGRITY.
- (K) MAY BE USED WITH UG3341 SWITCH PAD INSTALLATION.
- (L) MAY BE USED FOR GRADING AND/OR ADDITIONAL HEADROOM.
- (M) EXCAVATION DEPTH ALLOWS 3 INCHES FOR ADJUSTMENT TO FINAL GRADE AND AN ADDITIONAL 3 INCHES FOR REPLACEMENT OF GRAVEL AS BASE SUPPORT.

© 1998 - 2023 San Diego Gas & Electric Company. All rights reserved. Removal of this copyright notice without permission is not permitted under law.

REV	CHANGE	DR	BY	DSN	APV	DATE	REV	CHANGE	DR	BY	DSN	APV	DATE
D	BILL OF MATERIALS UPDATE	EDM	ADW	JES	CZH	11/09/2020	G	FIGURE UPDATE	ARC	ADW	JES	FRC	06/23/2023
С	DRAWING UPDATE	-	ADW	JES	CZH	11/12/2019	F	BILL OF MATERIALS UPDATE	ARC	ADW	JES	KRG	01/16/2023
В	EDITORIAL CHANGES	-	DG	JS	CZH	12/01/2018	Е	FORMATTING	EDM	JIK	-	1	10/27/2021

SHEET 4 OF 6

Indicates Latest Revision | Completely Revised | New Page | Information Removed | SDG&E ELECTRIC UNDERGROUND CONSTRUCTION STANDARDS

HANDHOLE EQUIPMENT ENCLOSURE - CONCRETE (INSIDE DIMENSIONS - 5'-0" X 8'-6")

ATTENTION:

- * GENERAL INSTALLATION NOTES:
 - 1. INSTALL HINGED SIDE ON SAME SIDE OF RACK OR EQUIPMENT.
 - 2. RACKS SHOULD BE LOCATED IN SUCH A WAY THAT THE OPEN LID DOES NOT IMPEDE ACCESS TO HANDHOLE EQUIPMENT.
 - 3. INSTALL HINGED SIDE AS THE SAME SIDE AS ROADSIDE OR CURB (IN MOST APPLICATIONS).

BILL OF MATERIALS:

ITEM	DESCRIPTION	WEIGHT (LBS)	QUANTITY	STANDARD PAGE	STOCK NUMBER	STOCK NUMBER	DESIGN UNITS
	3	316 PARKWAY	HANDHOLE				
	COVER, PARKWAY, ALUMINUM 4-PC.	445 TOTAL	1		S248164		3316CA
1	COVER, PARKWAY, ALUMINUM, FLUSH MOUNT, HINGED		1		S286756	1	3316FH
2	FRAME, PARKWAY, 12"	1,960 MAX.	1		S248170	1	3316FO
8	ENCLOSURE, BASE, 72"	16,220 MAX.	1		S248174	COMPLETE	
0	BOLT, PENTAHEAD, 1/2" X 2 1/2"		16		S156012	PARKWAY HANDHOLE	
9	WASHER, 1/2", FLAT ROUND STAINLESS STEEL		16		799680	S400310	COMPLETE PARKWAY
10	SEALANT, PLASTIC-MASTIC IX		AS REQ'D		S631872	(VII)	HANDHOLE 3316PC
11	LUBRICANT EZ-1		AS REQ'D		S469764		5510. 0
12	GRAVEL, 3/8" - 3/4" (3" BASE)		AS REQ'D				
		3316 TRAFFIC H	IANDHOLE			'	
3	3316 TRAFFIC PLUG WITH HINGED COVERS	4,899 MAX.	AS REQ'D		S400326		3316HTC
8	ENCLOSURE, BASE, 72"	16,220 MAX.	1		S248174	COMPLETE	
10	SEALANT, PLASTIC-MASTIC IX		AS REQ'D		S631872	TRAFFIC HANDHOLE	COMPLETE TRAFFIC
11	LUBRICANT EZ-1		AS REQ'D		S469764	S400330	HANDHOLE 3316HTA
12	GRAVEL, 3/8" - 3/4" (3" BASE)		AS REQ'D				3323
	3316 9	SPECIAL EXTEN	SION SECTIONS	5			
6	EXTENSION SECTION, SPECIAL 12"	2,175 MAX.	AS REQ'D		S336208		3316X1
7	EXTENSION SECTION, SPECIAL 24"	4,350 MAX.	AS REQ'D		S248162		3316X2

© 1998 - 2023 San Diego Gas & Electric Company. All rights reserved. Removal of this copyright notice without permission is not permitted under law.

Indicates Latest Revision

REV	CHANGE	DR	BY	DSN	APV	DATE	REV	CHANGE	DR	BY	DSN	APV	DATE
D	BILL OF MATERIALS UPDATE	EDM	ADW	JES	CZH	11/09/2020	O	FIGURE UPDATE	ARC	ADW	JES	FRC	06/23/2023
С	DRAWING UPDATE	-	ADW	JES	CZH	11/12/2019	F	BILL OF MATERIALS UPDATE	ARC	ADW	JES	KRG	01/16/2023
В	EDITORIAL CHANGES	-	DG	JS	CZH	12/01/2018	E	FORMATTING	EDM	JIK	-	-	10/27/2021

SHEET 5 OF 6

Completely Revised | New Page | Information Removed

SDG&E ELECTRIC UNDERGROUND CONSTRUCTION STANDARDS

HANDHOLE EQUIPMENT ENCLOSURE - CONCRETE (INSIDE DIMENSIONS - 5'-0" X 8'-6")

NOTES:

- I. HANDHOLE SECTIONS AND COVERS FROM DIFFERENT SUPPLIERS ARE INTERCHANGEABLE.
- II. THE PREFERRED LOCATION FOR A 3316 HANDHOLE IS IN NONVEHICULAR TRAFFIC AREAS (BEHIND CURBS, PARKWAY POSITION, ETC.). USE A PARKWAY COVER IN THESE AREAS.
- III. HANDHOLES WITH A TRAFFIC COVER MAY BE INSTALLED IN AREAS WITH VEHICULAR TRAFFIC, BUT ONLY WHEN THERE IS NO NON-TRAFFIC LOCATION AVAILABLE.
- IV. LIFTING ANCHORS ARE NOT TO BE USED FOR CABLE PULLING.
- V. 3316 HANDHOLES ARE DELIVERED BY THE SUPPLIER TO JOB SITE.
- (VI) WHEN TRAFFIC COVER IS REMOVED, CHECK GASKET MATERIAL AND REPLACE AS NEEDED. SDG&E STOCK NUMBER (S341020).
- (VII) DOES NOT INCLUDE FLUSH MOUNT COVER.
- (VIII) WEIGHT DOES NOT INCLUDE COVERS.
- (IX) NOT SHOWN OF FIGURES.
- (XI) core drill the 5" knockouts to 6".

REFERENCE:

- (a) FOR INSTALLATION OF IDENTIFICATION TAG, SEE UG3211 AND UG3212.
- b. FOR SUBSTRUCTURE APPLICATIONS, SEE UG3302.
- c. FOR INSTALLATION OF PLASTIC-MASTIC SEALANT, SEE UG3306.
- (d) FOR SLURRY BACKFILL, SEE UG3366.
- e. FOR MINIMUM OPERATING AND CLEARANCE REQUIREMENTS, SEE UG3480, UG3481, UG3482, AND UG3483.
- f. WHEN SETTING HANDHOLE ON A SLOPING GRADE, SEE UG3485.

Indicates Latest Revision

- 9- FOR RETAINING WALL REQUIREMENTS AND CLEARANCES FROM REVERSE SUBGRADE RETAINING WALLS, SEE UG3486, UG3487, AND UG3488.
- h. FOR SUBSTRUCTURE USE AND LIMITATIONS REFERENCE SHEET (MAXIMUM NUMBER OF CABLES, CONNECTORS, AND CONDUITS), SEE UG3605.

© 1998 - 2023 San Diego Gas & Electric Company. All rights reserved. Removal of this copyright notice without permission is not permitted under law.

REV	CHANGE	DR	BY	DSN	APV	DATE	REV	CHANGE	DR	BY	DSN	APV	DATE
D	BILL OF MATERIALS UPDATE	EDM	ADW	JES	CZH	11/09/2020	G	FIGURE UPDATE	ARC	ADW	JES	FRC	06/23/2023
С	DRAWING UPDATE	-	ADW	JES	CZH	11/12/2019	F	BILL OF MATERIALS UPDATE	ARC	ADW	JES	KRG	01/16/2023
В	EDITORIAL CHANGES	-	DG	JS	CZH	12/01/2018	Е	FORMATTING	EDM	JIK	-	-	10/27/2021

SHEET 6 OF 6


SDG&E ELECTRIC UNDERGROUND CONSTRUCTION STANDARDS

New Page

Information Removed

Completely Revised

HANDHOLE EQUIPMENT ENCLOSURE - CONCRETE (INSIDE DIMENSIONS - 5'-0" X 8'-6")

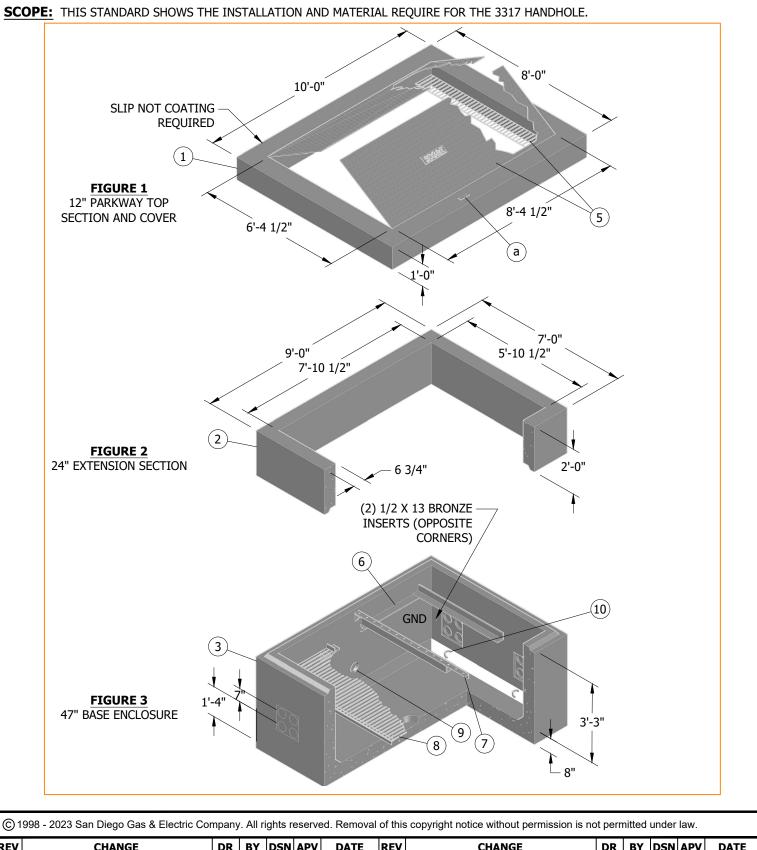

REV	CHANGE	DR	BY	DSN	APV	DATE	REV	CHANGE	DR	BY	DSN	APV	DATE
С	FIGURE UPDATE	TSA	EJA	EJA	KRG	07/28/2023	F						
В	FORMATTING	EDM	JIK	-	-	10/27/2021	Е						
Α	EDITORIAL CHANGES	-	JS	TR	MDJ	05/26/2016	D						

(INSIDE DIMENSIONS - 6'-0" X 8'-0")

Completely Revised

SHEET 1 OF 4


Indicates Latest Revision

SDG&E ELECTRIC UNDERGROUND CONSTRUCTION STANDARDS

HANDHOLE EQUIPMENT ENCLOSURE - CONCRETE

New Page

Information Removed

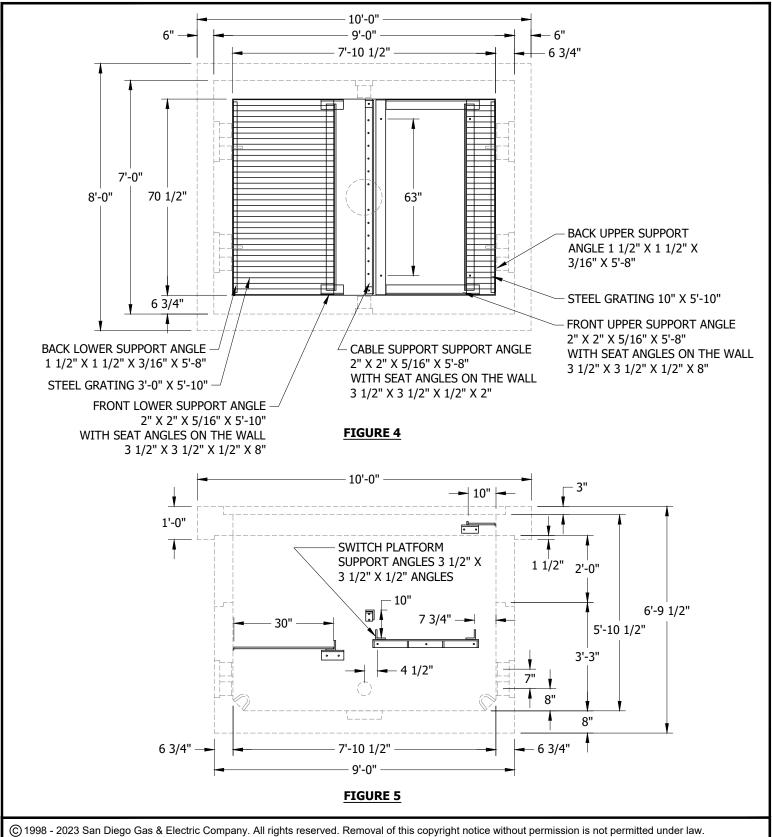


REV	CHANGE	DR	BY	DSN	APV	DATE	REV	CHANGE	DR	BY	DSN	APV	DATE
С	FIGURE UPDATE	TSA	EJA	EJA	KRG	07/28/2023	F						
В	FORMATTING	EDM	JIK	-	-	10/27/2021	Е						
Α	EDITORIAL CHANGES	-	JS	TR	MDJ	05/26/2016	D						

SHEET 2 OF 4

Completely Revised New Page **Indicates Latest Revision** Information Removed SDG&E ELECTRIC UNDERGROUND CONSTRUCTION STANDARDS

> HANDHOLE EQUIPMENT ENCLOSURE - CONCRETE (INSIDE DIMENSIONS - 6'-0" X 8'-0")

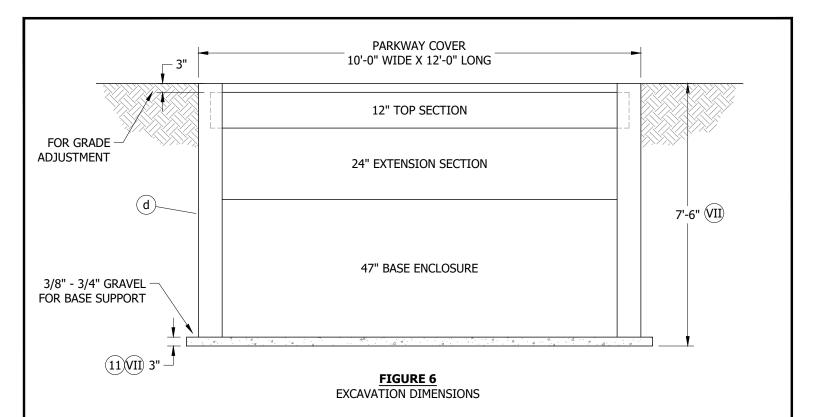

- A. ESTABLISH THE HANDHOLE LOCATION PAYING PARTICULAR ATTENTION TO FOREIGN UTILITY PLACEMENTS. RELOCATING THE HANDHOLE TO ANOTHER LOCATION REQUIRES APPROVAL FROM PROJECT MANAGEMENT.
- B. AFTER THE LOCATION IS ESTABLISHED, MARK OUT DIMENSIONS FOR THE EXCAVATION WIDTH, LENGTH AND DEPTH PER DRAWING BELOW. THE WIDTH AND LENGTH DIMENSIONS GIVEN, ALLOW AN EXTRA 8 INCHES MIN. FOR SETTING THE SUBSTRUCTURE.
- C. EXCAVATION IS NOW PREPARED FOR INSTALLATION OF SUBSTRUCTURE SECTIONS. PLACE PLASTICMASTIC SEALANT BETWEEN SECTIONS. USE DOUBLE SEAL IF FIELD CONDITIONS INDICATE THAT WATER WILL PENETRATE THE JOINTS. DO NOT APPLY SEALANT UNDER THE TOP SECTION IF CONCRETE IS REQUIRED FOR GRADE ADJUSTMENT. ASSURE THE SUBSTRUCTURE WALLS ARE STRAIGHT AND THE FLOOR IS LEVEL.
- D. TO DETERMINE FINAL GRADE, ONE OF THE TWO FOLLOWING METHODS MAY BE USED:
 - 1. WHEN CURB OR GRADE LEVEL IS ALREADY ESTABLISHED, MEASURE FROM THE TOP OF CURB OR GRADE OR
 - 2. HAVE THE FIELD ENGINEER SET THE GRADE STAKES. AFTER GRADE LEVEL IS ESTABLISHED, SET A STRING LINE FOR CHECKING GRADE LEVEL.
- E. ALIGN HANDHOLE COVER TO FINAL GRADE USING BRICKS OR WOODEN WEDGES. BEFORE POURING CONCRETE (4-SACK MIX WITH 3/8-INCH GRAVEL OR AS REQUIRED BY CITY OR COUNTY CODES). FRAME THE INSIDE OPEN AREA BETWEEN SECTIONS SO CONCRETE CAN BE POURED FROM THE OUTSIDE OF THE TOP COVER SECTION. MAKE SURE THE BRICKS OR WOODEN WEDGES DO NOT SHOW FROM THE INSIDE ONCE THE CONCRETE IS POURED. THE INSIDE FRAME MAY BE OMITTED IF THE CONCRETE IS NOT TOO WET. IF FRAME IS OMITTED, TROWEL CONCRETE SMOOTH ON THE INSIDE.
- F. INSTALL CONDUITS USING THE BOTTOM KNOCKOUTS FIRST.
- G. INSTALL (2) 5-INCH CONDUITS IN THE TWO UPPERMOST KNOCKOUTS OPPOSITE OR UNDER SWITCH WAY 4 FOR SCADA.

© 1998 - 2023 San Diego Gas & Electric Company. All rights reserved. Removal of this copyright notice without permission is not permitted under law.

REV	CHANGE	DR	BY	DSN	APV	DATE	REV	CHANGE	DR	BY	DSN	APV	DATE
С	FIGURE UPDATE	TSA	EJA	EJA	KRG	07/28/2023	F						
В	FORMATTING	EDM	JIK	-	-	10/27/2021	Е						
Α	EDITORIAL CHANGES	-	JS	TR	MDJ	05/26/2016	D						·

SHEET 3 OF 4

 Indicates Latest Revision
 Completely Revised
 New Page
 Information Removed

 SDG&E ELECTRIC UNDERGROUND CONSTRUCTION STANDARDS

HANDHOLE EQUIPMENT ENCLOSURE - CONCRETE (INSIDE DIMENSIONS - 6'-0" X 8'-0")

BILL OF MATERIALS:

ITEM	DESCRIPTION	WEIGHT (LBS)	QUANTITY	STANDARD PAGE	STOCK NUMBER	DESIGN UNITS
1	TOP SECTION, W/ COVERS	4,200	1		S334430	3317SE
2	INTERMEDIATE SECTION, 24"	5,000	1			
3	BASE SECTION, 47"	14,500	1			
4	UPPER PLATFORM, W/ SUPPORTS		1			
5	COVERS, SPRING ASSISTED		2			
6	SWITCH SUPPORT		1			
7	BRACKET, CABLE SUPPORT		1			
8	LOWER PLATFORM, W/ SUPPORTS		1			
9	KNOCKOUT, SIDE CONDUIT, 5"		2			
10	PULLING IRON		4			
11	GRAVEL, 3/8" - 3/4"		AS REQ'D			

NOTES:

- I. ALL INTERIOR HARDWARE SHALL BE HOT DIPPED GALVANIZED AFTER FABRICATION.
- II. HANDHOLE SECTIONS AND COVERS FROM DIFFERENT SUPPLIERS ARE NOT INTERCHANGEABLE.
- III. THE ONLY LOCATION FOR A 3317 HANDHOLE IS IN NONVEHICULAR TRAFFIC AREAS (BEHIND CURBS, PARKWAY POSITION, ETC.). THE 3317 IS SUPPLIED WITH PARKWAY COVERS ONLY.
- IV. LIFTING ANCHORS ARE NOT TO BE USED FOR CABLE PULLING.
- V. 3317 HANDHOLES ARE DELIVERED BY THE SUPPLIER TO JOB SITE.
- VI. THIS HANDHOLE TO BE INSTALLED ONLY WHEN THERE IS INSUFFICIENT SPACE FOR PME, TRAYER SWITCH.
- VII. EXCAVATION DEPTH ALLOWS 3 INCHES FOR ADJUSTMENT TO FINAL GRADE AND AN ADDITIONAL 3 INCHES FOR REPLACEMENT OF GRAVEL AS BASE SUPPORT.
- (VIII) NOT SHOWN ON FIGURES.

REFERENCE:

- (a) FOR INSTALLATION OF IDENTIFICATION TAG, SEE UG3211 AND UG3212.
- b. FOR SUBSTRUCTURE APPLICATIONS, SEE UG3302.
- c. FOR INSTALLATION OF PLASTIC-MASTIC SEALANT, SEE UG3306.
- (d) for slurry backfill, see ug3365 and ug3366.
- e. FOR MINIMUM OPERATING AND CLEARANCE REQUIREMENTS, SEE UG3480, UG3481, UG3482, AND UG3483.
- f. WHEN SETTING HANDHOLE ON A SLOPING GRADE, SEE UG3485.
- g. FOR RETAINING WALL REQUIREMENTS AND CLEARANCES FROM REVERSE SUBGRADE RETAINING WALLS, SEE UG3486, UG3487, AND UG3488.
- h. FOR SUBSTRUCTURE USE AND LIMITATIONS REFERENCE SHEET (MAXIMUM), SEE UG3605.
- i. FOR SUBSURFACE/SURFACE SWITCH, SEE UG3669 (PREVIOUS #UG3670.1, .2) AND UG3670.
- j. FOR INSTALLATION OF SUBSURFACE/SURFACE OPERABLE SWITCH, SEE UG3671.
- k. AVAILABLE IN SERVICE STANDARDS AND GUIDE MANUAL.


© 1998 - 2023 San Diego Gas & Electric Company	. All rights reserved. Removal of	this copyright notice without permis	ssion is not permitted under law.
--	-----------------------------------	--------------------------------------	-----------------------------------

REV	CHANGE	DR	BY	DSN	APV	DATE	REV	CHANGE	DR	BY	DSN	APV	DATE
С	FIGURE UPDATE	TSA	EJA	EJA	KRG	07/28/2023	F						
В	FORMATTING	EDM	JIK	-	-	10/27/2021	Е						
Α	EDITORIAL CHANGES	-	JS	TR	MDJ	05/26/2016	D						

SHEET 4 OF 4

Indicates Latest Revision | Completely Revised | New Page | Information Removed | SDG&E ELECTRIC UNDERGROUND CONSTRUCTION STANDARDS

HANDHOLE EQUIPMENT ENCLOSURE - CONCRETE (INSIDE DIMENSIONS - 6'-0" X 8'-0")

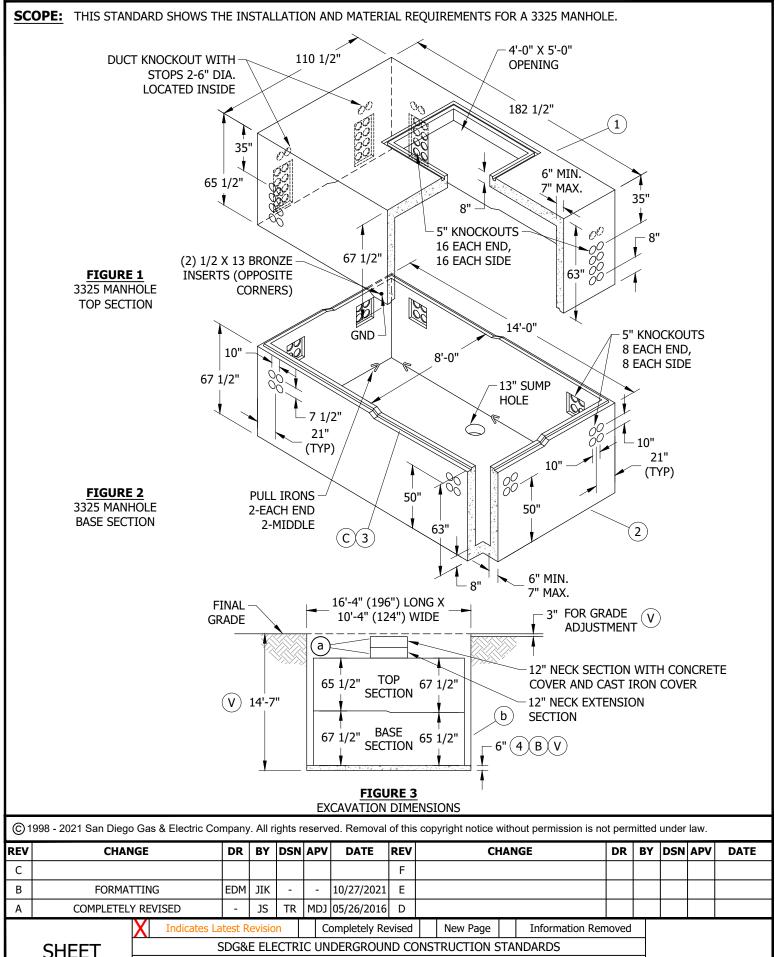

SHEET 1 OF 2

TO THE OTHER OFFICE OF THE OTHER OFFICE OF THE OTHER O

MANHOLE - TUB TYPE
(INSIDE DIMENSIONS 8'-0" X 14'-0" X 9'-6")

UG3325.1

- A. ESTABLISH THE MANHOLE LOCATION PAYING PARTICULAR ATTENTION TO FOREIGN UTILITY PLACEMENTS. RELOCATING THE MANHOLE TO ANOTHER LOCATION REQUIRES APPROVAL FROM SERVICE PLANNING.
- B) PLACE GRAVEL 6 INCHES DEEP ON EXCAVATION BOTTOM AND SET MANHOLE LEVEL.
- (C) USE MASTIC SEALING COMPOUND IN ALL SECTIONS. (d)
- D. INSTALL CONDUITS USING THE BOTTOM OUTSIDE (CLOSEST TO THE WALL) KNOCKOUTS FIRST.
- E. USE #2 AWG BARE COPPER (S812818) FOR GROUNDS WITH SERVICE POST CONNECTOR (S262560).
- F. ON INITIAL CABLE INSTALLATION, OCCUPY LOWEST CONDUIT OPENINGS FIRST.

BILL OF MATERIALS:

ITEM	DESCRIPTION	WEIGHT (LBS)	QUANTITY	STANDARD PAGE	STOCK NUMBER	DESIGN UNITS
1	TOP SECTION, 4'-9"	33,280	1		S475902	3325MH
2	BASE SECTION, 4'-9"	33,915	1		34/3902	חויוכעננ
3	SEALANT, PLASTIC MASTIC C		AS REQ'D	3306	S631872	
4	GRAVEL, 3/8" - 3/4"		AS REQ'D			

NOTES:

- I. MANHOLE SECTIONS AND COVERS FROM DIFFERENT SUPPLIERS ARE NOT INTERCHANGEABLE.
- II. THE PREFERRED LOCATION FOR A 3325 MANHOLE IS IN NONVEHICULAR TRAFFIC AREAS (BEHIND CURBS, PARKWAY POSITION, ETC.).
- III. 3325 MANHOLES ARE DELIVERED BY THE SUPPLIER TO JOB SITE.
- IV. LIFTING ANCHORS ARE NOT TO BE USED FOR CABLE PULLING.
- V EXCAVATION DEPTH ALLOWS 3 INCHES FOR ADJUSTMENT TO FINAL GRADE AND AN ADDITIONAL 6 INCHES FOR PLACEMENT OF GRAVEL AS BASE SUPPORT.
- (X) THIS ITEM IS EXEMPT.

REFERENCE:

- (a) FOR MANHOLE NECK AND COVER TRAFFIC BEARING, SEE UG3332.
- (b) FOR SLURRY BACKFILL, SEE UG3365 AND UG3366.
- c. AVAILABLE IN SERVICE STANDARDS AND GUIDE MANUAL.
- (d) SEE UG3306.
- e. FOR 48" X 60" MANHOLE NECK AND COVER, SEE UG3332.

© 1998 - 2021 San Diego Gas & Electric Company. All rights reserved. Removal of this copyright notice without permission is not permitted under law.

REV	CHANGE	DR	BY	DSN	APV	DATE	REV	CHANGE	DR	BY	DSN	APV	DATE
С							F						
В	FORMATTING	EDM	JIK	ı	1	10/27/2021	Е						
Α	COMPLETELY REVISED	-	JS	TR	MDJ	05/26/2016	D						

SHEET 2 OF 2


Indicates Latest Revision | Completely Revised | New Page | Information Removed

SDG&E ELECTRIC UNDERGROUND CONSTRUCTION STANDARDS

MANHOLE - TUB TYPE

(INSIDE DIMENSIONS 8'-0" X 14'-0" X 9'-6")

UG3325.2

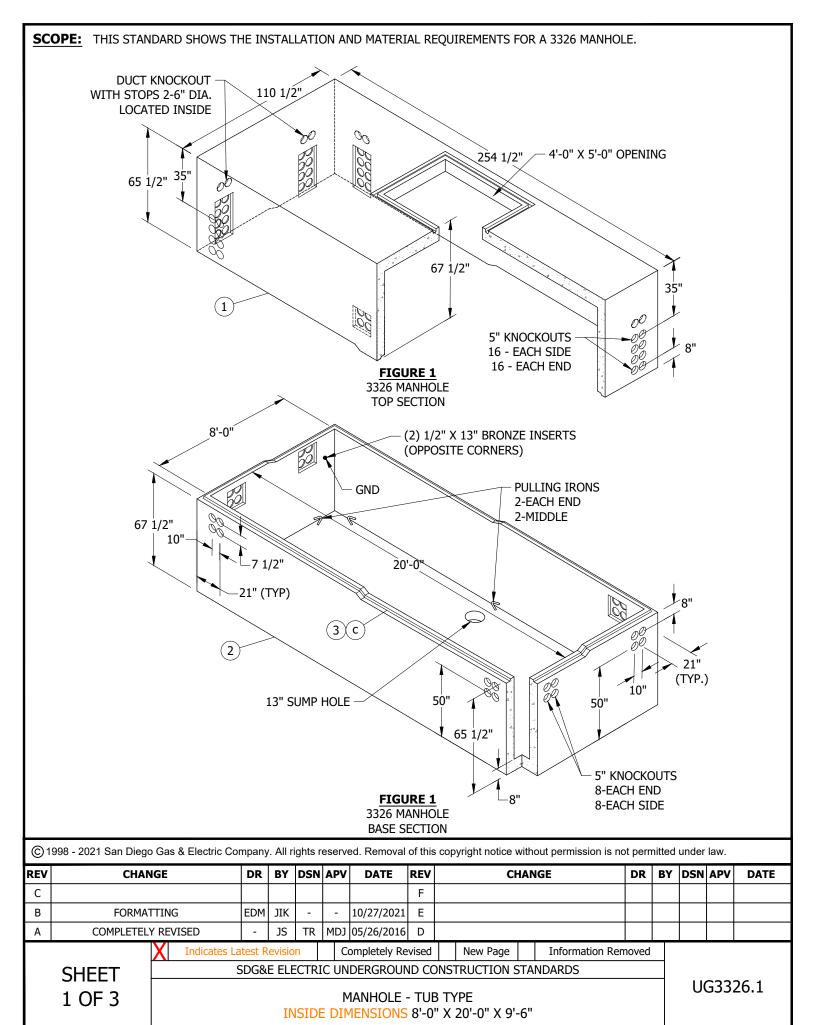

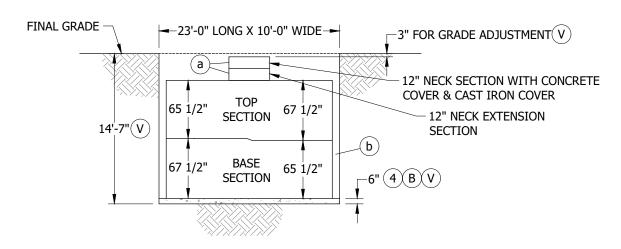


FIGURE 2
EXCAVATION DIMENSIONS

- A. ESTABLISH THE MANHOLE LOCATION PAYING PARTICULAR ATTENTION TO FOREIGN UTILITY PLACEMENTS. RELOCATING THE MANHOLE TO ANOTHER LOCATION REQUIRES APPROVAL FROM SERVICE PLANNING.
- (B) PLACE GRAVEL SIX INCHES DEEP ON EXCAVATION BOTTOM AND SET MANHOLE LEVEL.
- (C) USE MASTIC SEALING COMPOUND IN ALL SECTIONS.(C)
- D. INSTALL CONDUITS USING THE BOTTOM OUTSIDE (CLOSEST TO THE WALL) KNOCKOUTS FIRST.
- E. USE #2 AWG BARE COPPER (S812818 (X)) FOR GROUNDS WITH SERVICE POST CONNECTOR (S262560).
- F. ON INITIAL CABLE INSTALLATION, OCCUPY LOWEST CONDUIT OPENINGS FIRST.

BILL OF MATERIALS:

ITEM	DESCRIPTION	WEIGHT (LBS)	QUANTITY	STANDARD PAGE	STOCK NUMBER	DESIGN UNITS
1	TOP SECTION, 4'-9"	40,000	1		S475904	3326MH
2	BASE SECTION, 4'-9"	41,500	1		3473904	33201411
3	SEALANT, PLASTIC MASTIC		AS REQ'D	3306	S631872	
4	GRAVEL, 3/8" - 3/4"		AS REQ'D			

NOTES:

- I. MANHOLE SECTIONS AND COVERS FROM DIFFERENT SUPPLIERS ARE NOT INTERCHANGEABLE.
- II. THE PREFERRED LOCATION FOR A 3326 MANHOLE IS IN NON-VEHICULAR TRAFFIC AREAS (BEHIND CURBS, PARKWAY POSITION, ETC.).
- III. 3325 MANHOLES ARE DELIVERED BY THE SUPPLIER TO JOB SITE.
- IV. LIFTING ANCHORS ARE NOT TO BE USED FOR CABLE PULLING.
- V EXCAVATION DEPTH ALLOWS THREE INCHES FOR ADJUSTMENT TO FINAL GRADE AND AN ADDITIONAL SIX INCHES FOR PLACEMENT OF GRAVEL AS BASE SUPPORT.
- (X) THIS ITEM IS EXEMPT.

© 1998 - 2021 San Diego Gas & Electric Company. All rights reserved. Removal of this copyright notice without permission is not permitted under law.

REV	CHANGE	DR	BY	DSN	APV	DATE	REV	CHANGE	DR	BY	DSN	APV	DATE
С							F						
В	FORMATTING	EDM	JIK	ı	1	10/27/2021	Е						
Α	COMPLETELY REVISED	1	JS	TR	MDJ	05/26/2016	D						

SHEET 2 OF 3

 Indicates Latest Revision
 Completely Revised
 New Page
 Information Removed


 SDG&E ELECTRIC UNDERGROUND CONSTRUCTION STANDARDS

DG&E ELECTRIC UNDERGROUND CONSTRUCTION STANDARDS

UG3326.2

MANHOLE - TUB TYPE
INSIDE DIMENSIONS 8'-0" X 20'-0" X 9'-6"

RE	FERENCE:															
(a)	FOR MANHOLE NE	ECK AND COVER	TRAF	FIC E	3EARI	NG, S	SEE UG333	2.								
	FOR SLURRY BACI															
\sim	FOR MASTIC SEAL															
	FOR 48-INCH X 60						SEE UG33	32.								
(A1)	998 - 2021 San Diego	Cas & Flectric Cot	พากสก หา	ν ΔΙΙ ri	ights r	95elve	A Removal	of this	convright notice v	withou	ıt permission is no	at perr	nitted	under	law	
REV	CHAN		DR		DSN		DATE	REV		IANG		DR		DSN		DATE
С				<u> </u>				F	<u> </u>		-				-	
В	FORMAT	TING	EDM	JIK	-	-	10/27/2021	_								
Α	COMPLETELY		-	JS	TR	_	05/26/2016	_								
		X Indicates La	test R	evisio			ompletely Re		New Page		Information Ren	noved				
	SHEET	/ \							ONSTRUCTION S	TAN				110	:33.	26.3
	3 OF 3			IN	ISIDE		IANHOLE IENSIONS		3 TYPE " X 20'-0" X 9'-	-6"					JJ J Z	_0.0

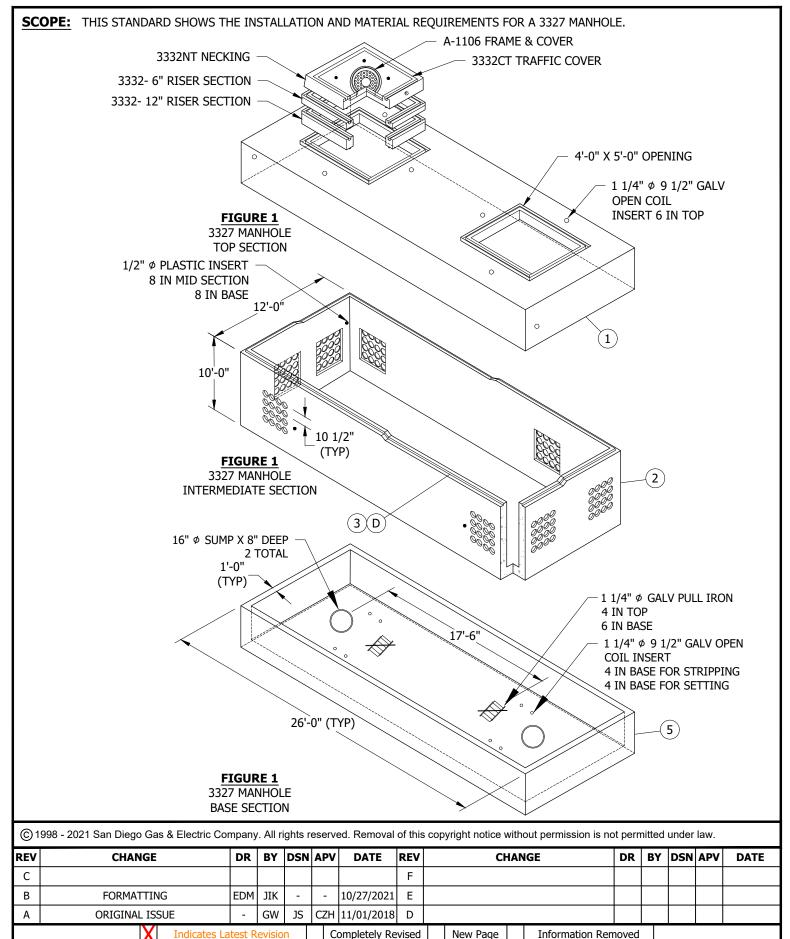

SHEET 1 OF 3

SDG&E ELECTRIC UNDERGROUND CONSTRUCTION STANDARDS

SUBSTATION MANHOLE VAULT 10'-0" X 24'-0" X 8'-0" UG3327.1

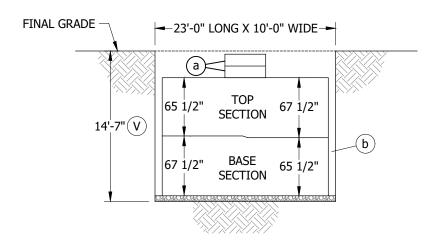


FIGURE 2 **EXCAVATION DIMENSIONS**

- A. ESTABLISH THE MANHOLE LOCATION PAYING PARTICULAR ATTENTION TO FOREIGN UTILITY PLACEMENTS. RELOCATING THE MANHOLE TO ANOTHER LOCATION REQUIRES APPROVAL FROM SERVICE PLANNING.
- B. PLACE GRAVEL SIX INCHES DEEP ON EXCAVATION BOTTOM AND SET MANHOLE LEVEL.
- (c) use mastic sealing compound in all sections. (c)
- D. INSTALL CONDUITS USING THE BOTTOM OUTSIDE (CLOSEST TO THE WALL) KNOCKOUTS FIRST.
- E. USE #2 AWG BARE COPPER (S812818(x)) FOR GROUNDS WITH SERVICE POST CONNECTOR (S262560).
- F. ON INITIAL CABLE INSTALLATION, OCCUPY LOWEST CONDUIT OPENINGS FIRST.

BILL OF MATERIALS:

ITEM	DESCRIPTION	WEIGHT (LBS)	QUANTITY	STANDARD PAGE	STOCK NUMBER	DESIGN UNITS
1	TOP SECTION	55,550	1		S475906	3327MH
2	BASE SECTION	60,382	1		3473900	332/MIT
3	SEALANT, PLASTIC MASTIC		AS REQ'D	3306	S631875	
4	GRAVEL, 3/8" - 3/4"		AS REQ'D			
5	BASE SECTION	58,221				

NOTES:

- I. MANHOLE SECTIONS AND COVERS FROM DIFFERENT SUPPLIERS ARE NOT INTERCHANGEABLE.
- II. THE PREFERRED LOCATION FOR A 3327 MANHOLE IS IN NONVEHICULAR TRAFFIC AREAS (BEHIND CURBS, PARKWAY POSITION, ETC.).
- III. 3325 MANHOLES ARE DELIVERED BY THE SUPPLIER TO JOB SITE.
- IV. LIFTING ANCHORS ARE NOT TO BE USED FOR CABLE PULLING.
- (\mathtt{v}) excavation depth allows three inches for adjustment to final grade and an additional SIX inches for placement OF GRAVEL AS BASE SUPPORT.
- THIS ITEM IS EXEMPT.

© 1998 - 2021 San Diego Gas & Electric Company. All rights reserved. Removal of this copyright notice without permission is not permitted under law.

REV	CHANGE	DR	BY	DSN	APV	DATE	REV	CHANGE	DR	BY	DSN	APV	DATE
С							F						
В	FORMATTING	EDM	JIK	ı	1	10/27/2021	Е						
Α	ORIGINAL ISSUE	1	GW	JS	CZH	11/01/2018	D						

SHEET 2 OF 3

Indicates Latest Revision Completely Revised New Page Information Removed


SDG&E ELECTRIC UNDERGROUND CONSTRUCTION STANDARDS

SUBSTATION MANHOLE VAULT 10'-0" X 24'-0" X 8'-0"

UG3327.2

REI	FERENCE:													
a	FOR MANHOLE NE	ECK AND COVER	TRAF	FIC E	3EARI	NG, S	EE UG3332	2.						
b	FOR SLURRY BAC	KFILL, SEE UG33	65 AN	ID UC	33366	5.								
C	FOR SEALING CO	MPOUND, SEE UC	33306	.										
d.	FOR 48-INCH X 60	0-INCH MANHOLE	e nec	K AN	ID CO	VER,	SEE UG333	32.						
© 19	998 - 2021 San Diego	Gas & Electric Cor	mpany	. All ri	ights r	eserve	ed. Removal	of this	copyright notice without permission is no	t perm	nitted	under	law.	
			DR		DSN			REV	CHANGE	DR				
REV	CHAN					1 1				DI	. D. 1	DSN	APV	DATE
REV	CHAN							F				DSN	APV	DATE
	FORMAT		EDM		-	-	10/27/2021	\vdash				DSN	APV	DATE
С		ITING			- JS	_	10/27/2021 11/01/2018	Е				DSN	APV	DATE
C B	FORMAT	TTING L ISSUE Indicates La	EDM -	JIK GW evisio	JS	CZH Cc	11/01/2018 ompletely Re	E D evised	New Page Information Rem			DSN	APV	DATE
C B	FORMAT	TTING L ISSUE Indicates La	EDM -	JIK GW evisio	JS	CZH Cc	11/01/2018 ompletely Re	E D evised	New Page Information Rem					
C B	FORMAT ORIGINAL	TTING L ISSUE Indicates La	EDM -	JIK GW evisio	JS on CTRI	CZH Cc	11/01/2018 ompletely Re DERGROUN	E D evised ND CC						DATE 27.3

SCOPE: THIS STANDARD SHOWS THE INSTALLATION AND MATERIAL REQUIREMENTS FOR THE MANHOLE NECK, NECK EXTENSION, AND COVER USED FOR ACCESS TO A 3325 AND 3326 MANHOLE.

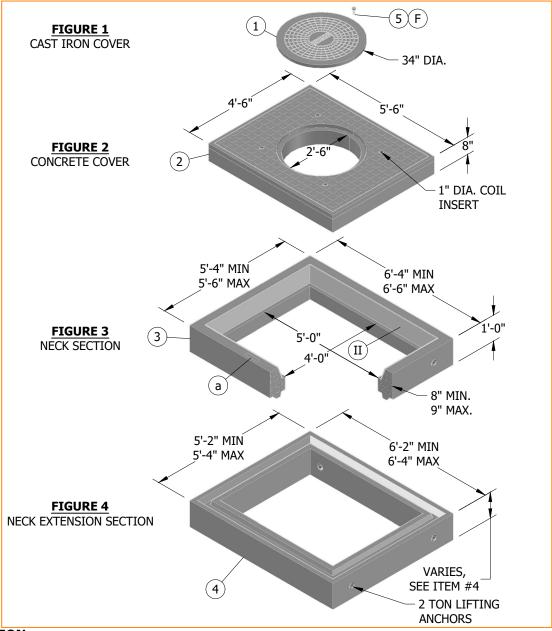

INSTALLATION:

- A. PLACE PLASTIC-MASTIC SEALANT BETWEEN ALL SECTIONS. DO NOT APPLY SEALANT UNDER THE TOP SECTION IF CONCRETE IS REQUIRED FOR GRADE ADJUSTMENT.
- B. TO DETERMINE FINAL GRADE, ONE OF THE TWO FOLLOWING METHODS MAY BE USED:
 - 1. CURB OR GRADE LEVEL IS ALREADY ESTABLISHED, MEASURE FROM THE TOP OF CURB OR GRADE.
 - 2. HAVE THE FIELD ENGINEER SET THE GRADE STAKES. AFTER GRADE LEVEL IS ESTABLISHED, SET A STRING LINE FOR CHECKING GRADE LEVEL.

© 1998 - 2023 San Diego Gas & Electric Company. All rights reserved. Removal of this copyright notice without permission is not permitted under law.

REV	CHANGE	DR	BY	DSN	APV	DATE	REV	CHANGE	DR	BY	DSN	APV	DATE
С	FIGURE UPDATE	TSA	EJA	EJA	KRG	07/28/2023	F						
В	FORMATTING	EDM	JIK	-	-	10/27/2021	Е						
Α	EDITORIAL CHANGES	-	JC	TR	JS/MDJ	09/08/2015	D						

SHEET 1 OF 2

 Indicates Latest Revision
 Completely Revised
 New Page
 Information Removed

 SDG&E ELECTRIC UNDERGROUND CONSTRUCTION STANDARDS

MANHOLE NECK & COVER - TRAFFIC BEARING (INSIDE DIMENSIONS 48" X 60")

UG3332.1

INSTALLATION (CONT'D):

C. ALIGN MANHOLE COVER TO FINAL GRADE USING BRICKS OR WOODEN WEDGES. BEFORE POURING CONCRETE (4-SACK MIX WITH 3/8-INCH PEA GRAVEL OR AS REQUIRED BY CITY OR COUNTY CODES), FRAME THE INSIDE OPEN AREA BETWEEN SECTIONS SO CONCRETE CAN BE POURED FROM THE OUTSIDE OF THE TOP COVER SECTION. MAKE SURE THE BRICKS OR WOODEN WEDGES DO NOT SHOW FROM THE INSIDE ONCE THE CONCRETE IS POURED. THE INSIDE FRAME MAY BE OMITTED IF THE CONCRETE IS NOT TOO WET. IF FRAME IS OMITTED, TROWEL CONCRETE SMOOTH ON THE INSIDE.

D. TABLE 1

DEPTHS OF MANHOLE	ROOF BELOW GRADE
EXTENSION	DEPTH BELOW GRADE
0"	1'-0"
6"	1'-6"
9"	1'-9"
12"	2'-0"

(E) APPLY INHIBITOR TO THE BOLTS WHEN SECURING THE COVER TO REDUCE INSTALLATION OR REMOVAL DIFFICULTIES.

BILL OF MATERIALS:

ITEM	DESCRIPTION		WEIGHT (LBS)	QUANTITY	STANDARD PAGE	STOCK NUMBER		IGN ITS
1	COVER, DUCTILE IRON, 34"		205	1		S287056	MH-COV	
2	COVER, CONCRETE		2,077	1		S287110		24NKCV
3	NECK, SECTION		1,949	1		S597300	24MHNK	
		6"	1,040			S493550	241	IK06
4	NECK, EXTENSION SECTION	9"	1,560	AS REQ'D		S493564	241	IK09
		12"	2,040			S493495	241	IK12
5	BOLT, HEX HEAD, 5/8" X 1 1/2"			4		S156758		
6	SEALANT, PLASTIC-MASTIC	(III)		AS REQ'D	3306	S631872		
7	INHIBITOR	(III)		AS REQ'D		S247200		-

NOTES:

- I. CAST IRON COVERS FROM DIFFERENT SUPPLIERS ARE INTERCHANGEABLE. THE CONCRETE COVER, NECK SECTION AND NECK EXTENSION SECTION FROM DIFFERENT SUPPLIERS ARE NOT INTERCHANGEABLE.
- (II) WHEN TRAFFIC COVER IS REMOVED CHECK GASKET MATERIAL AND REPLACE AS NEEDED (S341020).

REFERENCE:

- (a) FOR INSTALLATION OF IDENTIFICATION TAG, SEE UG3211 AND UG3212.
- b. FOR SUBSTRUCTURE APPLICATIONS, SEE UG3302.
- c. FOR INSTALLATION OF PLASTIC-MASTIC SEALANT, SEE UG3306.
- d. FOR SLURRY BACKFILL, SEE UG3365 AND UG3366.
- e. FOR MINIMUM OPERATING AND CLEARANCE REQUIREMENTS, SEE UG3480, UG3481, UG3482, AND UG3483.
- f. FOR SETTING MANHOLE ON SLOPING GRADE, SEE UG3485.
- g. FOR RETAINING WALL REQUIREMENTS AND CLEARANCES FROM REVERSE SUBGRADE RETAINING WALLS, SEE UG3486, UG3487, AND UG3488.
- h. FOR SUBSTRUCTURE USE AND LIMITATIONS REFERENCE SHEET (MAXIMUM NUMBER OF CABLES, CONNECTORS AND CONDUITS), SEE UG3605.

© 1998 - 2023 San Diego Gas & Electric Company. All rights reserved. Removal of this copyright notice without permission is not permitted under law.


REV	CHANGE	DR	BY	DSN	APV	DATE	REV	CHANGE	DR	BY	DSN	APV	DATE
С	FIGURE UPDATE	TSA	EJA	EJA	KRG	07/28/2023	F						
В	FORMATTING	EDM	JIK	-	-	10/27/2021	Е						
Α	EDITORIAL CHANGES	-	JC	TR	JS/MDJ	09/08/2015	D						

SHEET 2 OF 2

Indicates Latest Revision | Completely Revised | New Page | Information Removed |
SDG&E ELECTRIC UNDERGROUND CONSTRUCTION STANDARDS

MANHOLE NECK & COVER - TRAFFIC BEARING (INSIDE DIMENSIONS 48" X 60")

UG3332.2

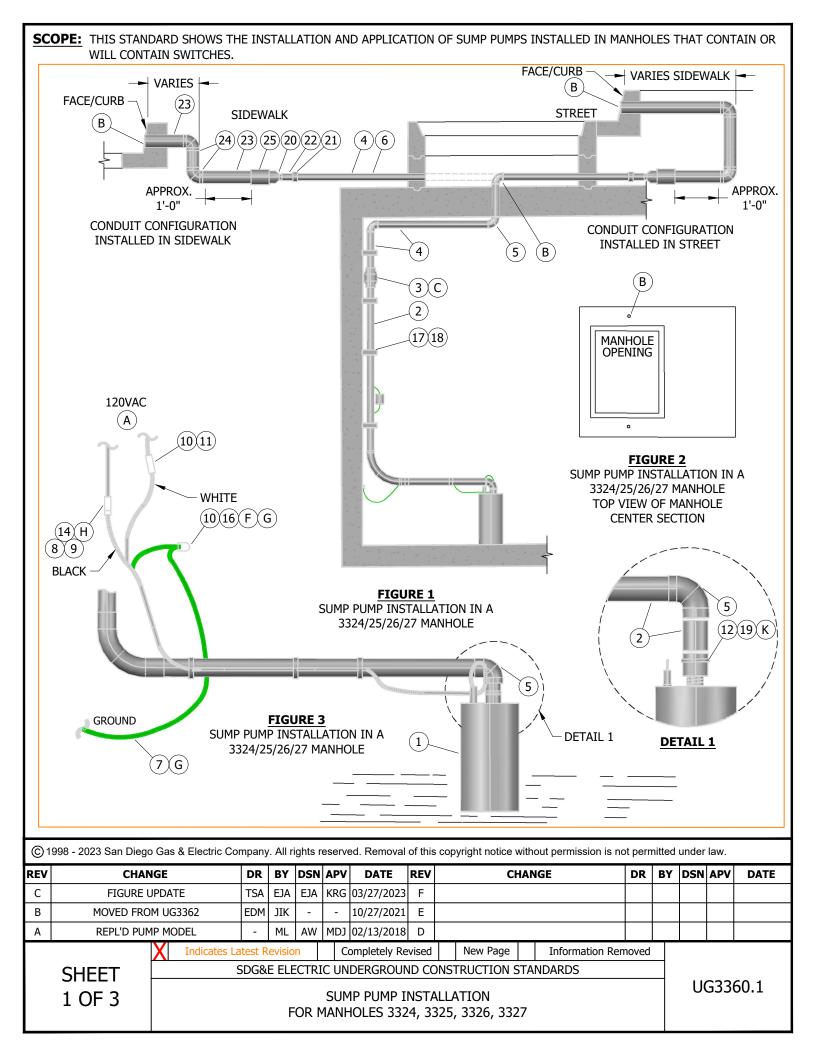

- (A) PROVIDE A 120V, SINGLE-PHASE SERVICE TO PUMP LOCATION. IF SECONDARY DOES NOT EXIST IN SUBSTRUCTURE AND A SPARE SECONDARY CONDUIT IS NOT AVAILABLE, A PRIMARY CONDUIT MAY BE SUBSTITUTED.
- (B) CORE BORE WITH A 3 1/2-INCH BIT TO MAKE THE HOLE THROUGH THE CURB AND 2-INCH BIT TO MAKE THE HOLE THROUGH THE MANHOLE. CORE BORE THE CURB AT A 45 DEGREE ANGLE TOWARD THE GRAVITY LOW OF THE WATER ON THE DOWNWARD SIDE OF THE SUBSTRUCTURE. REDUCE CONDUIT TO 1 1/2 INCHES AFTER THE SECOND 3-INCH 90 DEGREE BEND. BRING THE CONDUIT IN ON THE SHORT SIDE OF THE SUBSTRUCTURE WHENEVER POSSIBLE.
- © INSTALL THE DISCHARGE CONDUIT AS SHOWN IN FIGURES 1 OR 3, MAKING SURE THAT ARROW ON CHECK VALVE IS DIRECTING WATER FLOW UPWARD TOWARD STREET.
- D. SOLVENT CEMENT IS REQUIRED WHEN ATTACHING P.V.C HOSE TO FITTINGS.
- (E) WHEN PUMP IS DISCONNECTED FROM HOSE, CUT THE HOSE AS CLOSE TO THE PUMP AS POSSIBLE. FOR RE-ATTACHMENT, USE A 1 1/2-INCH COUPLING.
- (F) CUT 120V ELECTRICAL PLUG FROM END OF PUMP CORD. USING STA-KON OR EQUIVALENT CONNECTORS AND HEAT SHRINK TUBES, ATTACH WIRE AS SHOWN IN FIGURES 1 OR 3.
- G SPLICE THE PUMP GROUND WIRE (GREEN) TO A #8 CU WIRE (ITEM 7) USING A STA-KON OR EQUIVALENT CONNECTOR. ATTACH THE #8 CU WIRE TO SUBSTRUCTURE GROUND.
- (H) INSTALL FUSE HOLDER WITH FUSE INSIDE AS HIGH AS POSSIBLE AND ABOVE WATER MARKS ON SUBSTRUCTURE WALL WHERE FUSE CAN BE CHANGED FROM LADDER. APPLY SEALING COMPOUND TO ASSURE A WATERTIGHT CONNECTION.
- J. WHEN CORE BORING CURB, ENSURE DISCHARGE IS ON THE LOWER SIDE OF THE MANHOLE OPENING IF OPENING IS IN THE STREET.
- (K) THIS PUMP SHALL NOT BE USED TO PUMP THE SUBSTRUCTURE DRY. MANUAL OPERATION OF SUMP PUMP WITHOUT 2 INCHES MINIMUM OF WATER SURROUNDING PUMP AT ALL TIMES WILL DAMAGE THE PUMP UNIT.

BILL OF MATERIALS:

ITEM	DESCRIPTION	QUANTITY	STANDARD PAGE	STOCK NUMBER		IGN ITS
1	SUMP PUMP, AUTOMATED	1		S561570	ECOPMP	
2	HOSE, 1 1/2", PVC	AS REQ'D		S417200	1-1/2F	
3	VALVE, CHECK, 1 1/2"	1		S783110		
4	CONDUIT, SCH 40 PVC, 1 1/2"	AS REQ'D		S251232	1-1/2C	
5	ELBOW, 90°, 1 1/2"	3		S325476		CUMPAC
6	COUPLING, SCH 40 PVC, 1 1/2"	AS REQ'D		S280320		SUMPAS
7	WIRE, #8 THW 600V COPPER	AS REQ'D		S808320		
8	HOLDER, FUSE	1		S443392		
9	CARTRIDGE, FUSE, 15A, BUSS FNM15	1		S363790		
10	HEAT-SHRINK, TUBE, 1.3" ID X 6"	3		S777984		
11	SERVICE CONNECTOR	1		S258496		-
12	TIE STRAP	AS REQ'D		S738440		
13	SOLVENT CEMENT E VI	AS REQ'D		S213232		
14	SEALING COMPOUND (K) 1		S442976		
15	WIRE, TWO #8, 600V ALUMINUM INSULATED CABLE (U10.011)	AS REQ'D		S196176		
16	CONNECTOR, STA-KON OR EQUIVALENT	3		S258712		
17	PIPE STRAP, TWO HOLE, 1 1/2", STAINLESS STEEL	AS REQ'D		S697664		-
18	ANCHOR BOLT, 1/4" X 2 1/4", STAINLESS STEEL	AS REQ'D		S107660		
19	ADAPTER, THREADED 1 1/4" TO 1 1/2" SLIP	1		S102064		-

© 1998 - 2023 San Diego Gas & Electric Company. All rights reserved. Removal of this copyright notice without permission is not permitted under law.

REV	CHANGE	DR	BY	DSN	APV	DATE	REV	CHANGE	DR	BY	DSN	APV	DATE
С	FIGURE UPDATE	TSA	EJA	EJA	KRG	03/27/2023	F						
В	MOVED FROM UG3362	EDM	JIK	-	-	10/27/2021	Е						
Α	REPL'D PUMP MODEL	-	ML	AW	MDJ	02/13/2018	D						

SHEET 2 OF 3

Indicates Latest Revision | Completely Revised | New Page | Information Removed | SDG&E ELECTRIC UNDERGROUND CONSTRUCTION STANDARDS

DG&E ELECTRIC UNDERGROUND CONSTRUCTION STANDARD

UG3360.2

BILL OF MATERIALS (CONT'D):

ITEM	DESCRIPTION	QUANTITY	STANDARD PAGE	STOCK NUMBER	DES UN	
20	REDUCER, SCH 80 PVC, 3"-2"	1		S573392		
21	REDUCER, NESTING BUSHING, SCH 40 PVC, 2" X 1 1/2"	1		S573411		
22	COUPLING, SCH 40 PVC, 2"	1		S280384		
4	CONDUIT, SCH 40 PVC, 1 1/2"	AS REQ'D		S251232	1-1/2C	X-COND
23	CONDUIT, SCH 40 PVC, 3"	10'-0" MAX.		S251360		
24	ELBOW, 90°, SCH 40 PVC, 3"	2		S321818		
25	COUPLING, SCH 40 PVC, 3"	AS REQ'D		S280448		

NOTES:

THE INSTALLATION CRITERIA SHALL BE THE FOLLOWING FOR SWITCHES:

- I. IN MANHOLES WHICH WILL HOUSE NEW SWITCH(ES), INSTALL A SUMP PUMP AND DISCHARGE CONDUIT AS SHOWN IN THIS STANDARD AND PROVIDE 120V POWER FOR THE PUMP.
- II. IN MANHOLES WHICH MAY ULTIMATELY HOUSE SWITCH(ES), INSTALL THE DISCHARGE CONDUIT FROM THE CURB TO A POINT 6 INCHES INSIDE THE SUBSTRUCTURE. INSTALL A TEMPORARY CAP ON THE 6-INCH PORTION WITH SOLVENT CEMENT. INSTALL THE ELECTRIC CONDUIT THAT WILL BE USED FOR THE SERVICE TO THE PUMP IN THE KNOCKOUT DIRECTLY ABOVE THE DESIGNATED CONDUITS TOWARD THE SOURCE OR FUTURE SOURCE OF FEED.
- III. INSTALL A SUMP PUMP WHENEVER THE WATER LEVEL REACHES THE BOTTOM OF AN EXISTING SUBSURFACE SWITCH OR 9 INCHES, WHICHEVER IS LESS.

THE INSTALLATION CRITERIA SHALL BE THE FOLLOWING FOR ON-OFF SWITCHES:

- IV. IN MANHOLES WHICH WILL HOUSE NEW SWITCH(ES), INSTALL A SUMP PUMP AND DISCHARGE CONDUIT AS SHOWN IN THIS STANDARD AND PROVIDE 120V POWER FOR THE PUMP.
- V. IN MANHOLES WHICH MAY ULTIMATELY HOUSE SWITCH(ES) AT A LATER DATE, INSTALL THE DISCHARGE CONDUIT FROM THE CURB TO A POINT 6 INCHES INSIDE THE SUBSTRUCTURE. INSTALL A TEMPORARY CAP ON THE 6-INCH PORTION WITH SOLVENT CEMENT. INSTALL THE ELECTRIC CONDUIT THAT WILL BE USED FOR SERVICE TO THE PUMP IN THE KNOCKOUT DIRECTLY ABOVE THE DESIGNATED CONDUITS TOWARD THE SOURCE OR FUTURE SOURCE OF FEED.
- (VI) NOT SHOWN ON FIGURES.

REFERENCE: NONE

© 1998 - 2023 San Diego Gas & Electric Company. All rights reserved. Removal of this copyright notice without permission is not permitted under law.

REV	CHANGE	DR	BY	DSN	APV	DATE	REV	CHANGE	DR	BY	DSN	APV	DATE
С	FIGURE UPDATE	TSA	EJA	EJA	KRG	03/27/2023	F						
В	MOVED FROM UG3362	EDM	JIK	-	-	10/27/2021	Е						
Α	REPL'D PUMP MODEL	-	ML	AW	MDJ	02/13/2018	D						·


SHEET 3 OF 3

Indicates Latest Revision | Completely Revised | New Page | Information Removed

SDG&E ELECTRIC UNDERGROUND CONSTRUCTION STANDARDS

SUMP PUMP INSTALLATION FOR MANHOLES 3324, 3325, 3326, 3327 UG3360.3

SCOPE: THIS STANDARD SHOWS RESURFACING OF AN EXISTING STREET AFTER THE INSTALLATION OR RAISING OF A 3300 SUBSTRUCTURE.

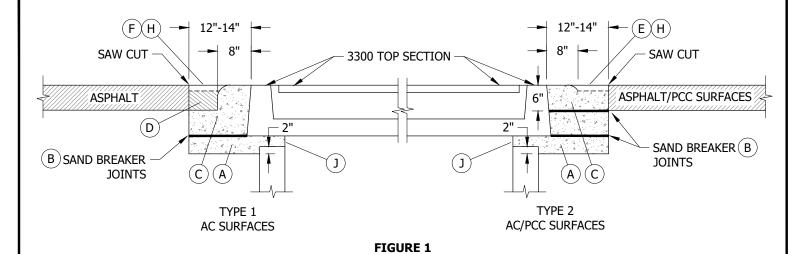

INSTALLATION:

- (A) CONCRETE 6 SACK MIX (560-C-3250) WITH ONE-INCH ROCK.
- (B) INSTALL 1/2-INCH LAYER OF WASHED CONCRETE SAND OR OTHER BOND BREAKERS EVERY SIX INCHES FOR POSITIVE CONSTRUCTION BREAKER JOINTS. IF SUBSTRUCTURE IS RAISED AT A LATER DAY DUE TO STREET RESURFACING, ETC., BREAKER JOINT WILL EASE RAISING SUBSTRUCTURE.
- C CONCRETE 6 SACK MIX (560-C-3250). APRON EIGHT INCHES IN WIDTH, TROWELED SURFACE 1/4-INCH ROLLED EDGE (SIDEWALK EDGING TOOL). CONCRETE APRON SERVES AS PROTECTION FOR SUBSTRUCTURE.
- (D) ASPHALT ROAD BASE, SIX-INCH MINIMUM DEPTH.
- E FOR AC SURFACES, MAINTAIN CONCRETE BASE SURFACE 1/8-INCH LOW TO LEAVE ENOUGH ROOM FOR CLASS 'F' ASPHALT TO BE EVENLY SPREAD, RESULTING IN A SMOOTH (FLAT) EXISTING SURFACE BETWEEN EXISTING ROADWAY AND 3300 TOP (NECK) SECTION.
- (F) CLASS 'F' ASPHALT SPREAD EVENLY, RESULTING IN A SMOOTH TRANSITION SURFACE FROM ROADWAY TO 3300 TOP (NECK) SECTION.
- G. INSTALL 1/2-INCH LAYER OF WASHED CONCRETE SAND OR OTHER BOND BREAKERS IF CONCRETE UNDER TOP (NECK) SECTION EXCEEDS THREE INCHES.
- (H) FOR AC SURFACES CLASS 'F' ASPHALT SHALL BE SEALED WITH ASPHALTIC TYPE EMULSION THEN SAND SEALED.
- (J) FRAME THE INSIDE OPEN AREA BETWEEN SECTIONS SO CONCRETE CAN BE POURED FROM OUTSIDE THE SUBSTRUCTURE.
- K. THE INSTALLATION SHALL MEET LOCAL GOVERNMENTAL REQUIREMENTS. IF THIS STANDARD DOES NOT CONFORM, FOLLOW AGENCY, GOVERNMENTAL REQUIREMENTS.

BILL OF MATERIALS: NONE

NOTES: NONE

REFERENCE: NONE

© 1998 - 2021 San Diego Gas & Electric Company. All rights reserved. Removal of this copyright notice without permission is not permitted under law.


REV	CHANGE	DR	BY	DSN	APV	DATE	REV	CHANGE	DR	BY	DSN	APV	DATE
С							F						
В	MOVED FROM UG3363	EDM	JIK	-	-	10/27/2021	Е						
Α	EDITORIAL CHANGE	-	JS	TR	MDJ	05/26/2016	D						

SHEET 1 OF 1 Indicates Latest Revision | Completely Revised | New Page | Information Removed | SDG&E ELECTRIC UNDERGROUND CONSTRUCTION STANDARDS

STREET RESURFACING

UG3361.1

SCOPE: THIS STANDARD SHOWS TYPICAL UTILITY LOCATIONS IN LOCAL AND COLLECTOR STREETS IN SAN DIEGO COUNTY.

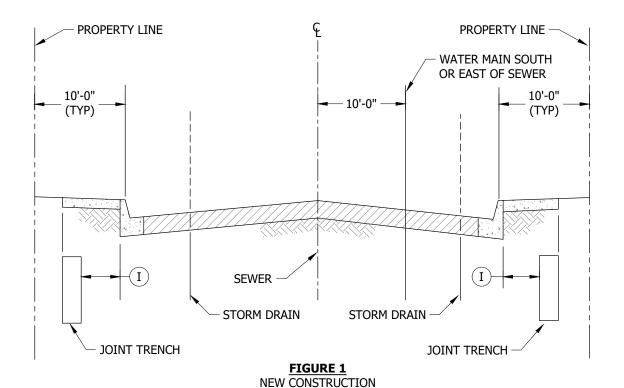

INSTALLATION: NONE

BILL OF MATERIALS: NONE

NOTES:

(I) AT CATCH BASIN LOCATIONS, JOINT TRENCH SHALL BE 4 FEET MINIMUM FROM BACK OF CURB TO INSIDE WALL OF TRENCH.

TYPICAL STREET

REFERENCE: NONE

© 1998 - 2021 San Diego Gas & Electric Company. All rights reserved. Removal of this copyright notice without permission is not permitted under law.


REV	CHANGE	DR	BY	DSN	APV	DATE	REV	CHANGE	DR	BY	DSN	APV	DATE
С							F						
В	MOVED FROM UG3364	EDM	JIK	-	-	10/27/2021	Е						
Α	EDITORIAL CHANGES	-	JS	TR	MDJ	06/06/2016	D						

SHEET 1 OF 1 Indicates Latest Revision | Completely Revised | New Page | Information Removed


SDG&E ELECTRIC UNDERGROUND CONSTRUCTION STANDARDS

UTILITY LOCATIONS IN LOCAL AND COLLECTOR STREETS IN S.D. COUNTY

UG3362.1

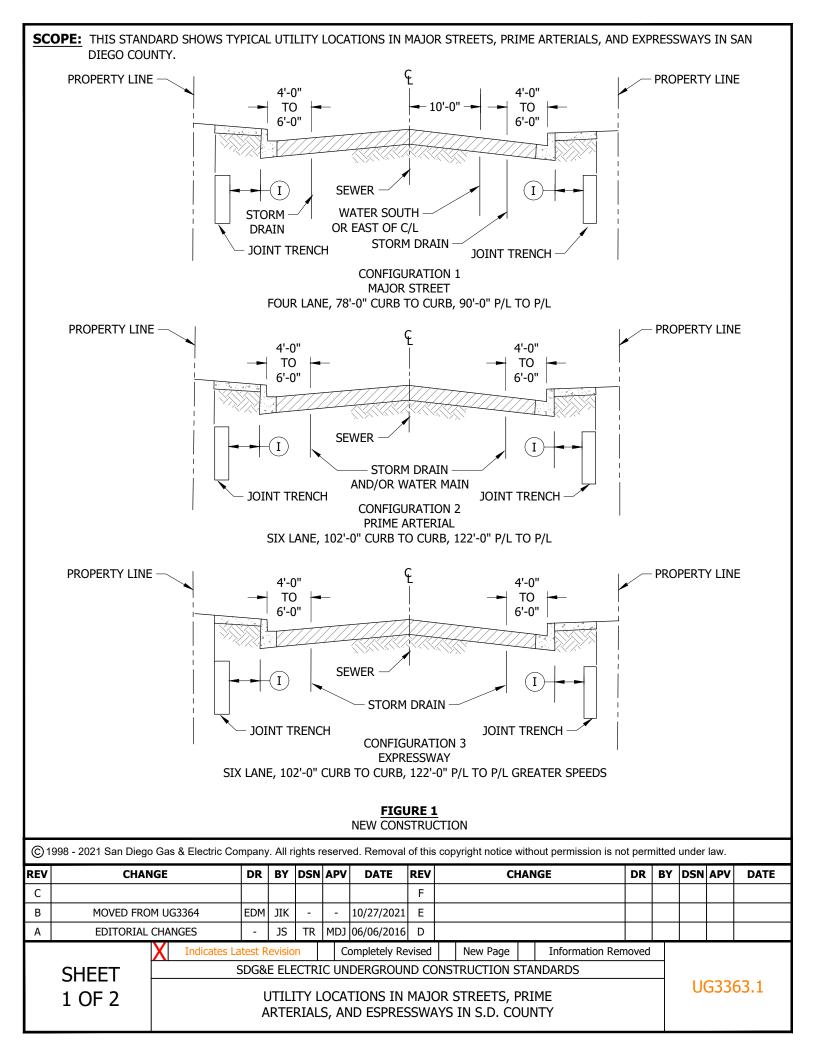

	STALLATION: N	ONE											
BII	LL OF MATERIA	LS: NONE											
NO	TES:												
		LOCATIONS, JOI	NT TF	RENC	:H SH	IALL E	BE 4 FEET N	MININ	NUM FROM BACK OF CURB TO INSIDE V	/ALL C	F TR	ENCH	
	FERENCE: NONE												
	TERESTORIA MONE												
<u> </u>													
	998 - 2021 San Diego		npany.	All ri	ghts r	eserve	ed. Removal	of this	copyright notice without permission is not pe	mitted	under	low/	
				-						_			
REV	CHAN			BY	DSN	APV	DATE	REV	CHANGE DR	BY	DSN		DATE
REV	CHAN	IGE	DR					F	CHANGE DR	ВҮ			DATE
REV C	CHAN MOVED FRO	M UG3364	DR EDM	JIK	-	-	10/27/2021	F E	CHANGE DR	ВҮ			DATE
REV	CHAN	M UG3364 CHANGES	DR EDM	JIK JS	- TR	- MDJ	10/27/2021 06/06/2016	F E D					DATE
REV C	MOVED FRO EDITORIAL	M UG3364 CHANGES Indicates Lat	DR EDM -	JIK JS evisio	- TR	- MDJ	10/27/2021 06/06/2016 ompletely Re	F E D	New Page Information Remove				DATE
REV C	CHAN MOVED FRO	M UG3364 CHANGES Indicates Lat	DR EDM - cest Re	JIK JS evisio	- TR n	- MDJ Cc	10/27/2021 06/06/2016 ompletely Re	F E D evised			DSN	APV	DATE 63.2

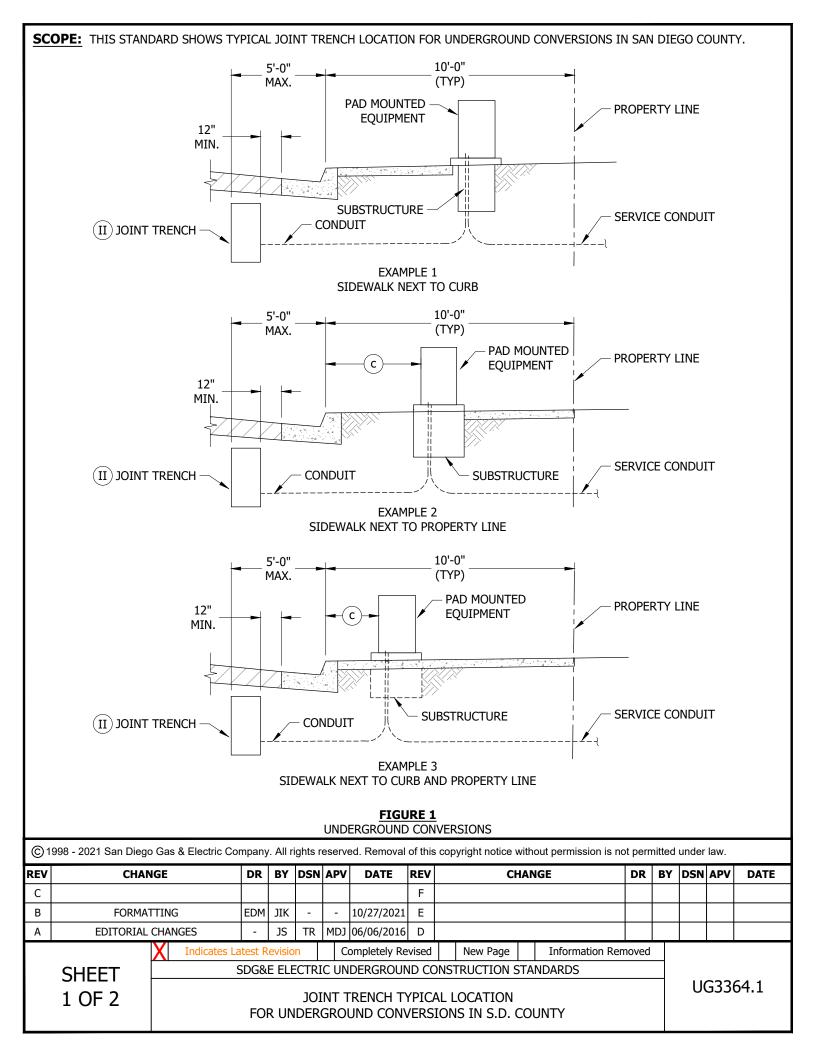

IN	STALLATION: NONE												
BI	LL OF MATERIALS: NONE												
	OTES:												
		IUM OI	₹ 4-F(от (CLEAF	R AREA (PA	ΛΤΗ, Ν	IOT INCLUDING CURB) PASSING PE	DEST	ALS,	PULLE	BOXES	S AND
(II)		OUND	ELEC	TRIC	. TEL	EPHONE AI	ND C/	ATV.					
	FERENCE:	-			,								
	SEE GAS STANDARDS 7425.1, 74	25.2, /	AND 7	7425.	.3 [FC	R INTERNA	AL US	E ONLY].					
(b)													
\bigcap													
©1	998 - 2021 San Diego Gas & Electric Co	ompan	y. All ri	ights r	eserv	ed. Removal	of this	copyright notice without permission is no	t pern	nitted	under	law.	
REV		DR	_	DSN	_		REV	CHANGE	DR		DSN		DATE
С		+					F						
В	FORMATTING	EDM	JIK	-	 -	10/27/2021	. E						

SHEET

SDG&E ELECTRIC UNDERGROUND CONSTRUCTION STANDARDS

JOINT TRENCH TYPICAL LOCATION

TR MDJ 06/06/2016 D

FOR UNDERGROUND CONVERSIONS IN S.D. COUNTY

JS


EDITORIAL CHANGES

UG3364.2

| 00.

Information Removed

SCOPE: THIS STANDARD SHOWS TYPICAL PLACEMENT OF BASE, SHADING, AND IMPORTED OR NATIVE BACKFILL MATERIAL FOR SDG&E FACILITIES IN SAN DIEGO COUNTY. IMPORTED OR NATIVE BACKFILL IS THE ALTERNATE BACKFILL MATERIAL, ONE SACK SLURRY IS THE PREFERRED BACKFILL MATERIAL.

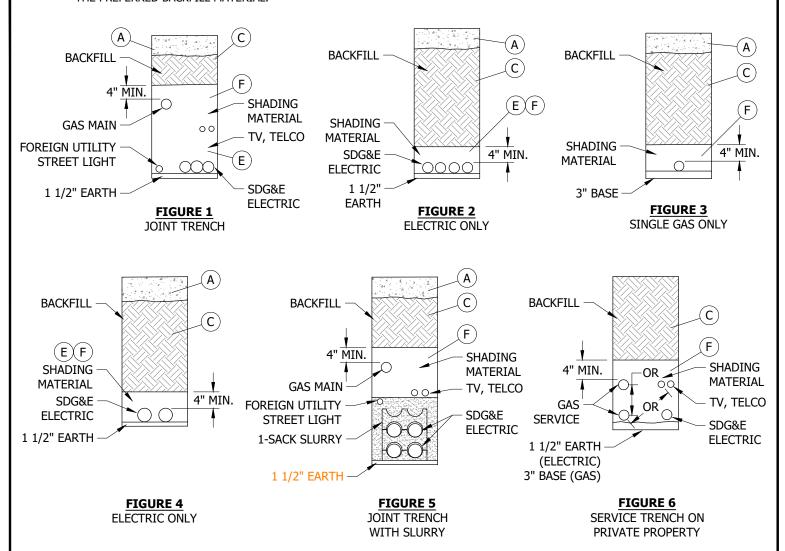

INSTALLATION:

- DOES NOT CONFORM, FOLLOW AGENCY AND GOVERNMENTAL REQUIREMENTS.
- SHADING MATERIAL SHALL MEET GAS STANDARD 7405 OR UNDERGROUND 3370/3371 SPECIFICATIONS AND MUST BE APPROVED BY AN SDG&E INSPECTOR.
- BACKFILL MATERIAL SHALL MEET THE GOVERNMENTAL (PERMITTING) AGENCIES REQUIREMENTS AND SDG&E STANDARDS. ROCKS GREATER THAN 6 INCHES ARE NOT ALLOWED IN BACKFILL MATERIAL. (b)
- D. IF FOREIGN UTILITIES REQUIRE ENCASEMENT, MAINTAIN CLEARANCES AND PROVIDE BASE FOR GAS MAIN.
- ALL 5-INCH PRIMARY CONDUITS SHALL BE INSTALLED WITH SPACERS AND ENCASED WITH CONCRETE SLURRY (1 SACK MIX).
- THE MINIMUM COMPACTED SHADING MATERIAL OVER THE UPPERMOST GAS PIPE OR CONDUIT SHALL BE 4 INCHES.

© 1998 - 2021 San Diego Gas & Electric Company. All rights reserved. Removal of this copyright notice without permission is not permitted under law.

RI	EV	CHANGE	DR	BY	DSN	APV	DATE	REV	CHANGE	DR	BY	DSN	APV	DATE
	С	EDITORIAL CHANGES	EDM	DEC	JES	CZH	06/07/2021	F						
ı	В	FIGURE UPDATE	EDM	EJA	GLW	CZH	11/11/2020	Е						
	Α	EDITORIAL CHANGES	-	JS	TR	MDJ	11/28/2016	D						
_														

SHEET 1 OF 2 Indicates Latest Revision Completely Revised New Page Information Removed

SDG&E ELECTRIC UNDERGROUND CONSTRUCTION STANDARDS

IMPORTED OR NATIVE BACKFILL

UG3365.1

BI	LL OF MATERIA	LS: NONE														
<u>NC</u>	OTES: NONE															
RE	FERENCE:															
	SEE UG3365 (GAS	STANDARD 741	0) FO	R SLI	URRY	BAC	KFILL.									
	SEE UG3370, UG3	3371 NOTE D (GA	•					OR UT	ILITY PLAC	EMENT	Γ, CLEARANCES, N	1INIM	UM S	HADI	NG, C	OVER,
c.	AVAILABLE IN SE		DS AN	ID GL	IIDE !	MANI	ΙΔΙ									
	SEE GAS STANDA		J	ID C.	/10 L .		<i>J</i> / <u>.</u>									
1																
©1	1998 - 2021 San Diego	Gas & Electric Cor	npany	. All riç	ghts re	-serve	 ∍d. Removal	I of this	copyright no	tice wit	hout permission is n	ot pern	nitted	under	law.	
©1 REV			mpany DR		ghts re			I of this	copyright no		hout permission is n	ot perm		under DSN		DATE
		IGE		ВҮ	DSN	APV		REV	copyright no			_				DATE
REV	CHAN	IGE CHANGES	DR	BY DEC EJA	JES GLW	APV CZH CZH	DATE 06/07/2021 11/11/2020	REV F E	copyright no			_				DATE
REV	CHAN EDITORIAL	CHANGES JPDATE CHANGES	DR EDM EDM	BY DEC EJA JS	JES GLW TR	APV CZH CZH MDJ	DATE 06/07/2021 11/11/2020 11/28/2016	REV F E D		СНА	NGE	DR	ВҮ			DATE
REV C	EDITORIAL (FIGURE U	CHANGES JPDATE CHANGES Indicates La	DR EDM EDM -	BY DEC EJA JS evision	JES GLW TR	APV CZH CZH MDJ CC	DATE 06/07/2021 11/11/2020 11/28/2016 ompletely Re	REV F D E D evised	New Pa	CHA	NGE Information Re	DR	ВҮ			DATE
REV C	CHAN EDITORIAL (FIGURE U	CHANGES JPDATE CHANGES Indicates La	DR EDM EDM -	BY DEC EJA JS evision	JES GLW TR	APV CZH CZH MDJ CC	DATE 06/07/2021 11/11/2020 11/28/2016 ompletely Re	REV F D E D evised		CHA	NGE Information Re	DR	ВҮ	DSN	APV	
REV C	EDITORIAL (FIGURE U	CHANGES JPDATE CHANGES Indicates La	DR EDM EDM -	BY DEC EJA JS evision	JES GLW TR	APV CZH CZH MDJ CC C UN	DATE 06/07/2021 11/11/2020 11/28/2016 ompletely Re DERGROUI	REV F D E D evised ND CC	New Pa	CHA	NGE Information Re	DR	ВҮ	DSN	APV	DATE

SCOPE: THIS STANDARD SHOWS TYPICAL PLACEMENT OF BASE, SHADING, AND SLURRY BACKFILL FOR SDG&E FACILITIES IN SAN DIEGO COUNTY. A 1-SACK SLURRY 1-SACK 1-SACK Α Ĉ **SLURRY SLURRY BACKFILL** C **BACKFILL BACKFILL** F 4" MIN. G G **SHADING** C **MATERIAL** GAS MAIN (F TV, TELCO EXL SDG&E 4" MIN. 4" MIN. FOREIGN UTILITY **SHADING ELECTRIC** 0000STREET LIGHT **MATERIAL** SDG&E 1 1/2" EARTH 1 1/2" EARTH E X L 3" BASE **ELECTRIC** FIGURE 3 FIGURE 2 **FIGURE 1** SINGLE GAS ONLY **ELECTRIC ONLY** JOINT TRENCH TOP SOIL 6" MIN. (J 1-SACK 1-SACK SLURRY C **SLURRY** 1-SACK **BACKFILL BACKFILL** C **SLURRY** F **BACKFILL**₁ F E) 4" MIN. **SHADING SHADING** 4" MIN. **MATERIAL** OR **MATERIAL** GAS MAIN 0,0 TV, TELCO SDG&E MIN FOREIGN UTILITY TV, TELCO **ELECTRIC** OR GAS SDG&E STREET LIGHT **SERVICE** SDG&F **ELECTRIC** 1 1/2" EARTH 1-SACK SLURRY **ELECTRIC** 1 1/2" EARTH (ELECTRIC) 3" BASE (GAS) FIGURE 6 FIGURE 4 FIGURE 5 SERVICE TRENCH ON **ELECTRIC ONLY** JOINT TRENCH PRIVATE PROPERTY

INSTALLATION:

- (A)ALL TRENCH RESURFACING SHALL BE DONE ACCORDING TO GOVERNMENTAL AGENCIES REQUIREMENTS.
- B. SHADING MATERIAL SHALL MEET GAS STANDARD 7405 OR UG3370 & UG3371 SPECIFICATIONS AND MUST BE APPROVED BY AN SDG&E AUTHORIZED INSPECTOR.
- (C) BACKFILL MATERIAL SHALL MEET THE GOVERNMENTAL (PERMITTING) AGENCIES REQUIREMENTS AND SDG&E STANDARDS. THE SAND USED FOR THE ONE SACK SLURRY OR TWO SACK, IF REQUIRED BY GOVERNMENTAL AGENCIES, MUST MEET THE CONCRETE SAND SPECIFICATION LISTED IN THE STANDARD SPECIFICATIONS FOR PUBLIC WORKS CONSTRUCTION (GREEN BOOK) AND CONTAIN NO GRAVEL. SLURRY MUST BE FIRM BEFORE A PAVEMENT CONCRETE CAP IS INSTALLED. SLURRY IS TYPICALLY USED FOR BACKFILLING AROUND SUBSTRUCTURES, UNDER EQUIPMENT PADS, FOR TRENCHES IN EXISTING PAVED AREAS, AND UNDER CONCRETE OR PAVED DRIVEWAYS.
- D. IT MAY NOT BE APPROPRIATE TO USE ONE SACK SLURRY UNDER THE THE FOLLOWING CIRCUMSTANCES:
 - 1. GOVERNMENTAL AGENCIES DO NOT ALLOW ONE SACK OR MAY REQUIRE TWO SACK SLURRY BACKFILL.
 - 2. INACCESSIBILITY OF CONCRETE TRUCKS DELIVERING SLURRY.
 - 3. WHEN SLURRY IS NOT COST EFFECTIVE.
 - 4. NEW RESIDENTIAL SUBDIVISIONS, SINGLE FAMILY RESIDENCE SERVICE TRENCH
 - 5. SHALLOW WELD HOLES, POT HOLES, ETC.

© 1998 - 2023 San Diego Gas & Electric Company. All rights reserved. Removal of this copyright notice without permission is not permitted under law.

REV	CHANGE	DR	BY	DSN	APV	DATE	REV	CHANGE			DR	BY	DSN	APV	DATE	
С	MOVED FROM UG3365	EDM	DEC	JES	CZH	06/07/2021	F									
В	FIGURE UPDATE	EDM	EJA	GLW	CZH	11/11/2020	Е									
Α	EDITORIAL CHANGES	-	JS	TR	MDJ	11/28/2016	B/2016 D ADD RED DYE				D DYE	NV5	ADW	JES	CZH	09/07/2022
Indicates Latest Revision					С	ompletely Re	vised		New Page		Information Ren	noved				

SHEET 1 OF 4

Completely Revised SDG&E ELECTRIC UNDERGROUND CONSTRUCTION STANDARDS

SLURRY BACKFILL

UG3366.1

- (E) ALL 5-INCH PRIMARY CONDUITS SHALL BE INSTALLED WITH SPACERS AND ENCASED WITH CONCRETE SLURRY (1 SACK MIX).
- F MINIMUM COMPACTED SHADING MATERIAL OVER THE UPPERMOST GAS PIPE OR CONDUIT SHALL BE 4 INCHES. THE GAS MAIN OR GAS SERVICE SHALL NEVER BE CONCRETE OR SLURRY ENCASED AND SHALL HAVE THE PROPER BASE, SHADING, BACKFILL AND COMPACTION.
- (G) MAINTAIN A MINIMUM 24 INCHES COVER FROM FINISHED SURFACE TO TOP OF ELECTRIC CONDUIT PACKAGE OVER PRIMARY.
- (H) USE APPROVED SDG&E CONDUIT AND SPACERS. THE USE OF CONDUIT SPACERS DOES NOT REQUIRE THE 1 $\frac{1}{2}$ " OF EARTH BASE.
- (J) ON SERVICES IN PRIVATE YARDS, ALLOW FOR 6 INCHES OF TOP SOIL FOR LANDSCAPING PURPOSES.
- K. IF FOREIGN UTILITIES REQUIRE ENCASEMENT, MAINTAIN CLEARANCES AND PROVIDE BASE FOR GAS MAIN.
- ALL SLURRY THAT ENCASES PRIMARY CONDUITS SHALL BE RED IN COLOR. COLOR SHALL BE INTEGRAL AND OBTAINED BY USING QUIKCRETE LIQUID COLORANT AT A RATE OF 16 FLUID OUNCES TO ONE CUBIC YARD OF SLURRY, OR APPROVED EQUIVALENT.

BILL OF MATERIALS: NONE

NOTES: NONE

REFERENCE:

- a. SEE UG3370 & UG3371 (GAS STANDARD 7403) FOR UTILITY PLACEMENT, CLEARANCES, MINIMUM SHADING, COVER, AND COMPACTION.
- b. SEE UG3376.1 FOR 1 SACK CONCRETE SLURRY MIX AND 2 SACK 3/8-INCH GRAVEL CONCRETE MIX OR AS REQUIRED BY GOVERNMENTAL AGENCY.
- c. SEE UG3365.1 OR GAS STANDARD 7409 FOR ALTERNATE IMPORTED OR NATIVE BACKFILL.


© 1998 - 2023 San Diego Gas & Electric Company. All rights reserved. Removal of this copyright notice without permission is not permitted under law.


REV	CHANGE	DR	BY	DSN	APV	DATE	REV	CHANGE	DR	BY	DSN	APV	DATE
С	MOVED FROM UG3365	EDM	DEC	JES	CZH	06/07/2021	F						
В	FIGURE UPDATE	EDM	EJA	GLW	CZH	11/11/2020	Е						
Α	EDITORIAL CHANGES	-	JS	TR	MDJ	11/28/2016	D	ADD RED DYE	NV5	ADW	JES	CZH	09/07/2022

SHEET 2 OF 4 Indicates Latest Revision | Completely Revised | New Page | Information Removed

SDG&E ELECTRIC UNDERGROUND CONSTRUCTION STANDARDS

UG3366.2

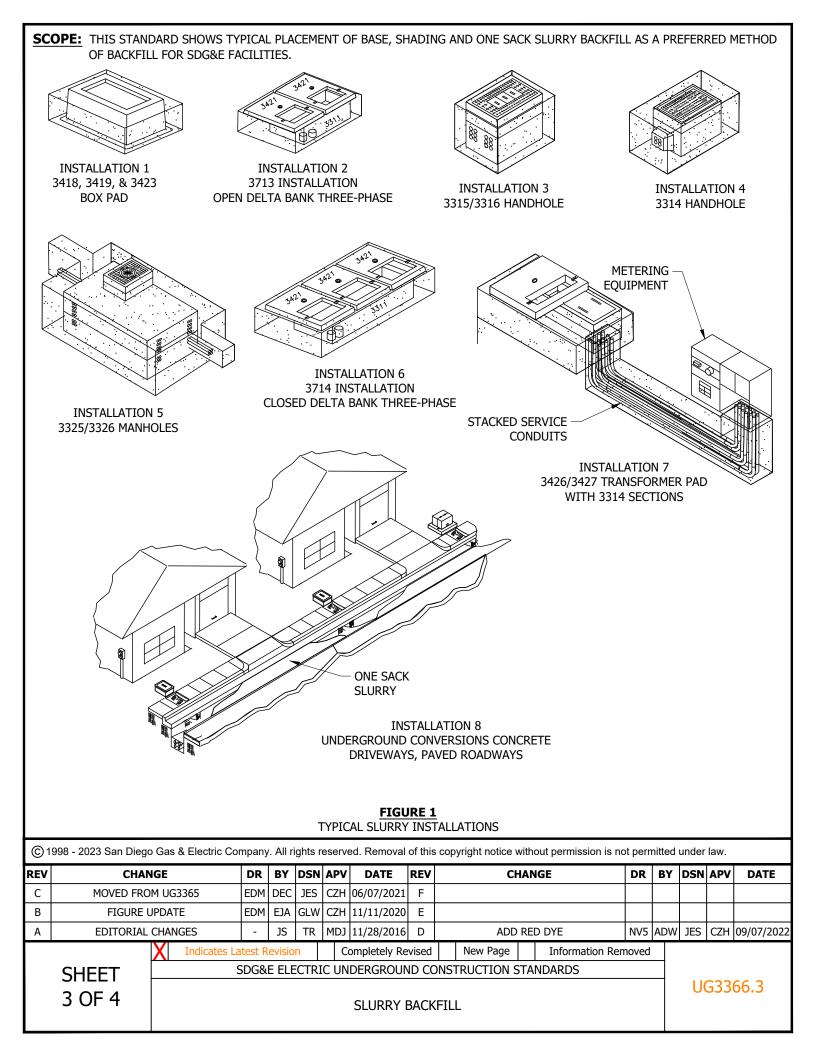

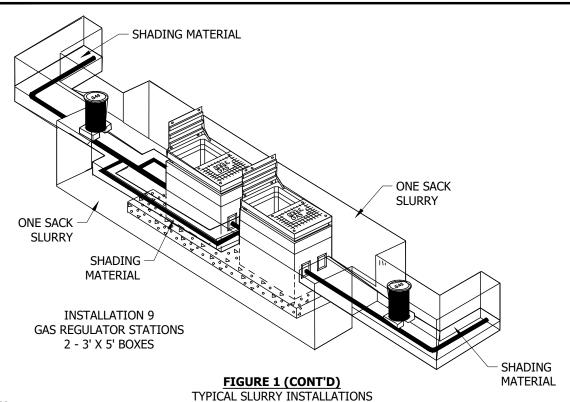

INSTALLATION:

- A. ONE SACK SLURRY IS THE PREFERRED METHOD FOR BACKFILL.
- B. IMPORTED OR NATIVE BACKFILL IS THE ALTERNATE METHOD FOR BACKFILL.
- C. SLURRY IS TYPICALLY USED FOR BACKFILLING AROUND SUBSTRUCTURES, UNDER EQUIPMENT PADS, FOR TRENCHES IN EXISTING PAVED AREAS AND UNDER CONCRETE OR PAVED DRIVEWAYS.
- D. SLURRY IS THE ONLY ALLOWED BACKFILL AROUND FIBERGLASS BOX PADS.
- E. IT MAY NOT BE APPROPRIATE TO USE ONE SACK SLURRY UNDER THE FOLLOWING CIRCUMSTANCES:
 - 1. GOVERNMENTAL (PERMITTING) AGENCIES DO NOT ALLOW ONE SACK SLURRY OR MAY REQUIRE TWO SACK SLURRY BACKFILL.
 - 2. INACCESSIBILITY OF CONCRETE TRUCKS DELIVERING SLURRY.
 - 3. WHEN SLURRY IS NOT COST EFFECTIVE.
 - 4. NEW RESIDENTIAL SUBDIVISIONS, SINGLE FAMILY RESIDENT SERVICES.
 - 5. SHALLOW WELD HOLES, POT HOLES, ETC.
- (F) MINIMUM COMPACTED SHADING MATERIAL OVER THE UPPERMOST GAS PIPE OR CONDUIT SHALL BE 4 INCHES. THE GAS MAIN OR GAS SERVICE SHALL NEVER BE CONCRETE OR SLURRY ENCASED AND SHALL HAVE THE PROPER BASE, SHADING, BACKFILL AND COMPACTION.

BILL OF MATERIALS: NONE

NOTES:

I. GAS PIPE SHALL NOT BE SLURRY ENCASED. (F)

REFERENCE:

a. SEE UG3365.1 (GAS STANDARD G7409) FOR ALTERNATE IMPORTED OR NATIVE BACKFILL.

© 1998 - 2023 San Diego Gas & Electric Company. All rights reserved. Removal of this copyright notice without permission is not permitted under law.

REV	CHANGE	DR	BY	DSN	APV	DATE	REV	CHANGE	DR	BY	DSN	APV	DATE
С	MOVED FROM UG3365	EDM	DEC	JES	CZH	06/07/2021	F						
В	FIGURE UPDATE	EDM	EJA	GLW	CZH	11/11/2020	Е						
Α	EDITORIAL CHANGES	-	JS	TR	MDJ	11/28/2016	D	ADD RED DYE	NV5	ADW	JES	CZH	09/07/2022


SHEET 4 OF 4

Indicates Latest Revision | Completely Revised | New Page | Information Removed

SDG&E ELECTRIC UNDERGROUND CONSTRUCTION STANDARDS

UG3366.4

SCOPE: THIS STANDARD DEMONSTRATES THE 45 DEGREE RULE THAT SHALL BE FOLLOWED WHEN EXCAVATING A TRENCH THAT PARALLELS ANY FOUNDATION.

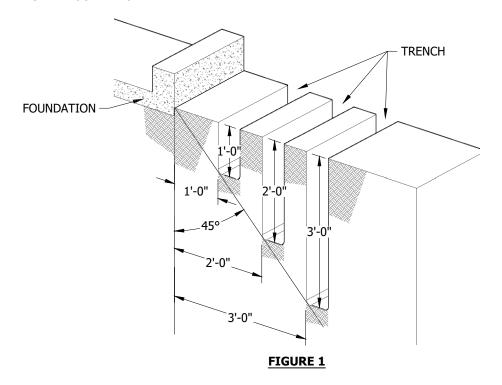

INSTALLATION: NONE

BILL OF MATERIALS: NONE

NOTES:

I. WHERE TRENCHES ARE MADE PARALLEL TO A BUILDING OR STRUCTURE AND ARE DEEPER THAN THE BUILDING OR STRUCTURE FOOTING, SUCH TRENCHES SHALL BE A MINIMUM DISTANCE AWAY FROM THE FOOTING AT LEAST EQUAL TO DEPTH OF THE TRENCH UNLESS PERMISSION TO VARY HEREFROM IS GRANTED BY THE ENFORCING AGENCY.

II. NOTE THAT THE DEPTH FOR A TRENCH <u>PARALLELING</u> ANY FOUNDATION IS LIMITED BY THE DISTANCE FROM THE FOUNDATION. FOR EXAMPLE, TRENCH DEPTH FOR A TRENCH WITH NEAREST SIDE TWO FEET FROM A FOUNDATION IS LIMITED TO A 2-FOOT DEPTH.

REFERENCE: NONE

© 1998 - 2021 San Diego Gas & Electric Company. All rights reserved. Removal of this copyright notice without permission is not permitted under law.

REV	CHANGE	DR	BY	DSN	APV	DATE	REV	CHANGE	DR	BY	DSN	APV	DATE
С							F						
В	FORMATTING	EDM	JIK	-	-	10/27/2021	Е						
Α	EDITORIAL CHANGES	-	JS	TR	MDJ	05/26/2016	D						

SHEET 1 OF 2 Indicates Latest Revision | Completely Revised | New Page | Information Removed

SDG&E ELECTRIC UNDERGROUND CONSTRUCTION STANDARDS

UG3367.1

TRENCH PARALLELING FOUNDATIONS

SCOPE: THIS STANDARD SHOWS A TYPICAL SERVICE TRENCH EXCAVATION PARALLELING A RESIDENTIAL BUILDING. (EXCEPTION TO 45 DEGREE RULE ON SHEET 1/GAS STANDARD. 7415.1)

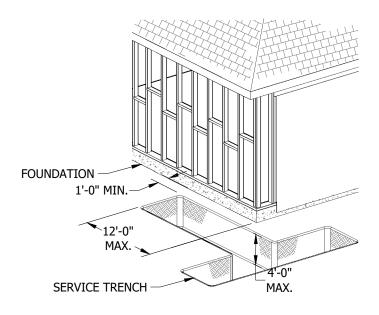


FIGURE 2

INSTALLATION:

- A. THE FOLLOWING CONDITION(S) MUST BE MET:
 - 1. BUILDING HAS A CONTINUOUS CONCRETE SLAB.
 - 2. BUILDING HEIGHT IS LIMITED TO TWO STORIES.
 - 3. BUILDING HEIGHT IS LIMITED TO TWO STORIES. 12-FOOT LENGTH ALONG THE FOUNDATION, AND MUST NOT EXCEED A 4-FOOT DEPTH.
 - 4. SOIL CONDITIONS MUST BE STABLE AND MUST NOT CAUSE UNDERMINING OF THE FOUNDATION.
 - 5. TRENCH WALLS MUST BE STABLE DURING AND AFTER EXCAVATION.
- B. IF THE CONDITION(S) IN NOTE A CANNOT BE MET, THEN THE 45 DEGREE RULE MUST BE FOLLOWED. SEE SHEET 1.

BILL OF MATERIALS: NONE

NOTES: NONE

REFERENCE:

- a. SEE GAS STANDARDS 7415.1 & 7415.2 (FOR INTERNAL USE ONLY).
- b. AVAILABLE IN SERVICE STANDARDS AND GUIDE MANUAL.

© 1998 - 2021 San Diego Gas & Electric Company. All rights reserved. Removal of this copyright notice without permission is not permitted under law.

REV	CHANGE	DR	BY	DSN	APV	DATE	REV	CHANGE	DR	BY	DSN	APV	DATE
С							F						
В	FORMATTING	EDM	JIK	-	1	10/27/2021	Е						
Α	EDITORIAL CHANGES	1	JS	TR	MDJ	05/26/2016	D						

SHEET 2 OF 2

Indicates Latest Revision | Completely Revised | New Page | Information Removed | SDG&E ELECTRIC UNDERGROUND CONSTRUCTION STANDARDS


TRENCH PARALLELING FOUNDATIONS


UG3367.2


SCOPE: THIS IS A SHALLOW TRENCH CONFIGURATION FOR PRIMARY TRENCHES.

ATTENTION:

* THIS STANDARD IS RESERVED FOR AVOIDANCE OF UTILITIES, ENVIRONMENTAL CONDITIONS OR HARD DIGGING. THIS IS NOT A CONFIGURATION TO BE USED IN NORMAL CONDITIONS.

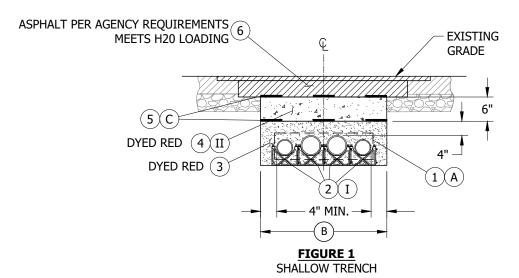

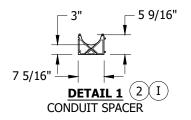

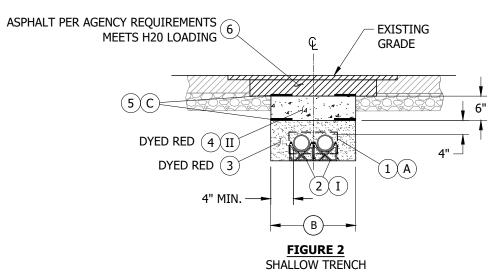

INSTALLATION:

- A NUMBER AND SIZE OF CONDUITS MAY VARY. A STANDARD DESIGN PACKAGE IS SHOWN WITH 2-5" AND 2-4" DIAMETER SCHEDULE 40 PVC CONDUITS IN DETAIL 1. DETAIL 2 SHOWS 2-4" DIAMETER SCHEDULE 40 PVC CONDUITS. DEVIATION REQUIRED FOR MORE THAN EIGHT CONDUITS.
- (B) TRENCH WIDTH IS EQUAL TO THE NUMBER OF SPACERS TIMES THE WIDTH OF SPACER PLUS 8". ROUND UP TO NEAREST BUCKET SIZE. STANDARD BUCKET SIZES ARE: 12", 18", 24", 30", 36", 42", 48".
- C 6" WARNING TAPE TO BE PLACED IN THE TRENCH AT TWO LEVELS, AT THE TOP OF THE TWO SACK SLURRY AND ON TOP OF THE CONCRETE MECHANICAL PROTECTION. SPACING TO BE 3" MIN.AND 12" MAX EDGE TO EDGE OF TAPE.

© 1998 - 2021 San Diego Gas & Electric Company. All rights reserved. Removal of this copyright notice without permission is not permitted under law.

REV	CHANGE	DR	BY	DSN	APV	DATE	REV		CF	IAN	IGE	DR	BY	DSN	APV	DATE
С							F									
В							Е									
Α	ORGINAL ISSUE	NV5	ADW	JES	CZH	10/01/2021	D									
	Indicates Latest Revision Completely					ompletely Re	vised	X	New Page		Information Rem	noved				

SHEET 1 OF 2 SDG&E ELECTRIC UNDERGROUND CONSTRUCTION STANDARDS

SHALLOW TRENCHING PRIMARY TRENCH

UG3368.1

BILL OF MATERIALS:

ITEM	DESCRIPTION		QUANTITY	STANDARD PAGE	STOCK NUMBER	DESIGN UNITS	SAP CU	MACRO
	3" SCHEDULE 40 PVC CONDUIT	A	AS REQ'D	UG 4204.4	S251360	LINEAR FEET	S40-3"	
1	4" SCHEDULE 40 PVC CONDUIT	A)	AS REQ'D	UG 4204.4	S251392	LINEAR FEET	S40-4"	
	5" SCHEDULE 40 PVC CONDUIT	A	AS REQ'D	UG 4204.4	S251408	LINEAR FEET	S40-5"	
2	5" CONDUIT SPACER / 1" BASE SPACER	I)	AT 5' SPACING	UG 3375	S663530	EACH		
3	TWO SACK SLURRY, DYED RED		AS REQ'D	UG 3366	S248201	LINEAR FEET		
4	3000 PSI CONCRETE WITH 4" SLUMP	II	AS REQ'D			CUBIC YARDS		
5	6" WIDE RED WARNING TAPE WITH BLACK LETTERS		AS REQ'D				X	
6	ASPHALT RESURFACING, PER AGENCY REQUIREMENTS (1	III)	AS REQ'D	UG 3363	S114201	LINEAR FEET		AB-M24

NOTES:

- $(\ {
 m I}\)$ CONDUIT SPACERS MAY VARY IN SIZE BASED ON MANUFACTURER AND TYPE. UNDERGROUND DEVICES, STACKABLE BOTTOM UNIT SHOWN IN DETAIL. VERIFY DIMENSIONS WITH MANUFACTURER.
- (II) CONCRETE IS MECHANICAL PROTECTION PER G.O. 128.
- (III) MACRO GIVEN FOR 24" WIDE TRENCH. QUANTITIES CAN BE ADJUSTED OR A DIFFERENT MACRO CAN BE USED FOR OTHER WIDTHS
- (X) THIS ITEM IS EXEMPT.

REFERENCE: NONE.

© 1998 - 2021 San Diego Gas & Electric Company. All rights reserved. Removal of this copyright notice without permission is not permitted under law.

Indicates Latest Revision

REV	CHANGE	DR	BY	DSN	APV	DATE	REV	CHANGE	DR	BY	DSN	APV	DATE
С							F						
В							Е						
Α	ORGINAL ISSUE	NV5	ADW	JES	CZH	10/01/2021	D						

SHEET 2 OF 2

Completely Revised SDG&E ELECTRIC UNDERGROUND CONSTRUCTION STANDARDS

New Page

Information Removed

UG3368.2

SHALLOW TRENCHING PRIMARY TRENCH

SCOPE: THIS STANDARD COVERS BIO-RETENTION FACILITIES AND SDG&E'S 600A AND 200A UNDERGROUND ELECTRIC SECONDARY, SERVICES AND GAS FACILITIES LOCATED ON RESIDENTIAL, COMMERCIAL, FEDERAL, STATE, AND MUNICIPAL LAND AND ALL OTHER PROPERTY TYPES. THE STANDARD APPLIES, BUT IS NOT LIMITED TO BIO-RETENTION BASINS AND/OR SWALES.

INSTALLATION: NONE

BILL OF MATERIALS: NONE

NOTES:

- I. BIO-RETENTION FACILITIES ARE WET FACILITIES THAT WILL REQUIRE MAINTENANCE OVER TIME. THESE FACILITIES WILL REQUIRE MAJOR TRENCHING AND MAY BE LOCATED WITHIN STREETS AND PRIVATE PROPERTY PRESENTING POTENTIAL CONFLICTS WITH SDG&E PRIMARY AND SECONDARY ELECTRIC CABLE AND CONDUITS, ELECTRIC SERVICES, GAS AND ANY OTHER SDG&E FACILITIES.
- II. BIO-RETENTION FACILITIES ARE DESIGNED TO CONTROL WATER RUN-OFF AND POSSIBLE DRAINAGE OVER-FLOW OF STORM WATER.
- III. DURING THE DESIGN PHASE FOR THESE FACILITIES CUSTOMERS MUST DESIGN TO MEET THE REQUIREMENTS OF UG3364 FOR LOCATION, AND NOT ENCROACH ON SDG&E'S STANDARD FACILITY LOCATIONS. (a)
- IV. SINCE BIO-RETENTION FACILITIES ARE A WET UTILITY, SIMILAR TO STORM DRAINS AND WATER RELATED FACILITIES, THEY MUST COORDINATE WITH SDG&E TRENCHING AND FACILITY LOCATIONS, AND MEET FACILITY SEPARATION REQUIREMENTS SHOWN IN UG3370 FOR SAN DIEGO COUNTY AND UG3371 FOR ORANGE COUNTY. (b)
- V. IN ACCORDANCE WITH THESE UNDERGROUND CONSTRUCTION STANDARDS, BIO-RETENTION FACILITIES MUST MAINTAIN 5 FEET SEPARATION WHEN INSTALLED PARALLEL TO ALL SDG&E FACILITIES. A MINIMUM 6-INCH SEPARATION SHALL BE MAINTAINED WHEN BIO-RETENTION DUCTS AND/OR CONDUITS CROSS SDG&E FACILITIES.
- VI. BIO-RETENTION DUCTS OR CONDUITS THAT CROSS SDG&E FACILITIES MUST BE RIGID PIPE WITHOUT ANY PERFORATION FOR A DISTANCE OF 5 FEET MINIMUM ON EITHER SIDE OF, AND IN THE AREA OF, WHERE THEY CROSS SDG&E FACILITIES.
- VII. IN ORDER TO MAINTAIN SAFE OPERATIONAL AND MAINTENANCE ACCESS, SDG&E FACILITIES SHALL NOT BE INSTALLED OVER, UNDER OR WITHIN BIO-RETENTION SWALES, BASINS, CELLS OR ANY OTHER OPEN HOLDING AREA FOR BIO-RETENTION.
- VIII. BIO-RETENTION FACILITIES SHALL NOT ENCROACH ON SDG&E MANHOLES, HAND-HOLES, PAD MOUNTED EQUIPMENT, OVERHEAD POLES AND ANCHORS, AND ANY OTHER OVERHEAD FACILITIES. THIS APPLIES TO GAS METERS, GAS VALVES AND RELATED GAS FACILITIES SUCH AS GAS REGULATION FACILITIES.
- IX. AS A GENERAL RULE, GAS AND ELECTRIC FACILITIES ARE ALLOWED UNDER PERVIOUS PAVERS UNDER WHICH THERE IS NO MEMBRANE, LINER, NOR PERFORATED DRAIN LINES. GAS AND ELECTRIC FACILITIES MUST NOT BE DEEPER THAN 5 FEET FROM FINISHED GRADE AND THERE MUST BE 12 INCHES MINIMUM OF SDG&E APPROVED SHADE MATERIAL OVER SDG&E FACILITIES.

REFERENCE:

- (a) FOR UTILITY LOCATIONS, SEE UG3364.
- (b) FOR UNDERGROUND DISTRIBUTION TRENCHES AND UTILITY POSITIONS, SEE UG3370 AND UG3371.
- c. SEE BIO-RETENTION APPLICATION GUIDE FOR MORE INFORMATION ABOUT HOW TO APPLY BIO-RETENTION/WET FACILITIES STANDARD.

© 1998 - 2022 San Diego Gas & Electric Company. All rights reserved. Removal of this copyright notice without permission is not permitted under law.


REV	CHANGE	DR	BY	DSN	APV	DATE	REV	CHANGE	DR	BY	DSN	APV	DATE
С	NOTES UPDATE	EDM	EJA	EJA	KRG	11/03/2022	F						
В	NOTES UPDATE	EDM	EJA	GLW	CZH	08/10/2021	Е						
Α	ORIGINAL ISSUE	-	JS	TR	MDJ	06/10/2016	D						

SHEET 1 OF 1
 Indicates Latest Revision
 Completely Revised
 New Page
 Information Removed

 SDG&E ELECTRIC UNDERGROUND CONSTRUCTION STANDARDS

BIO RETENTION/WET FACILITIES STANDARD

UG3369.1

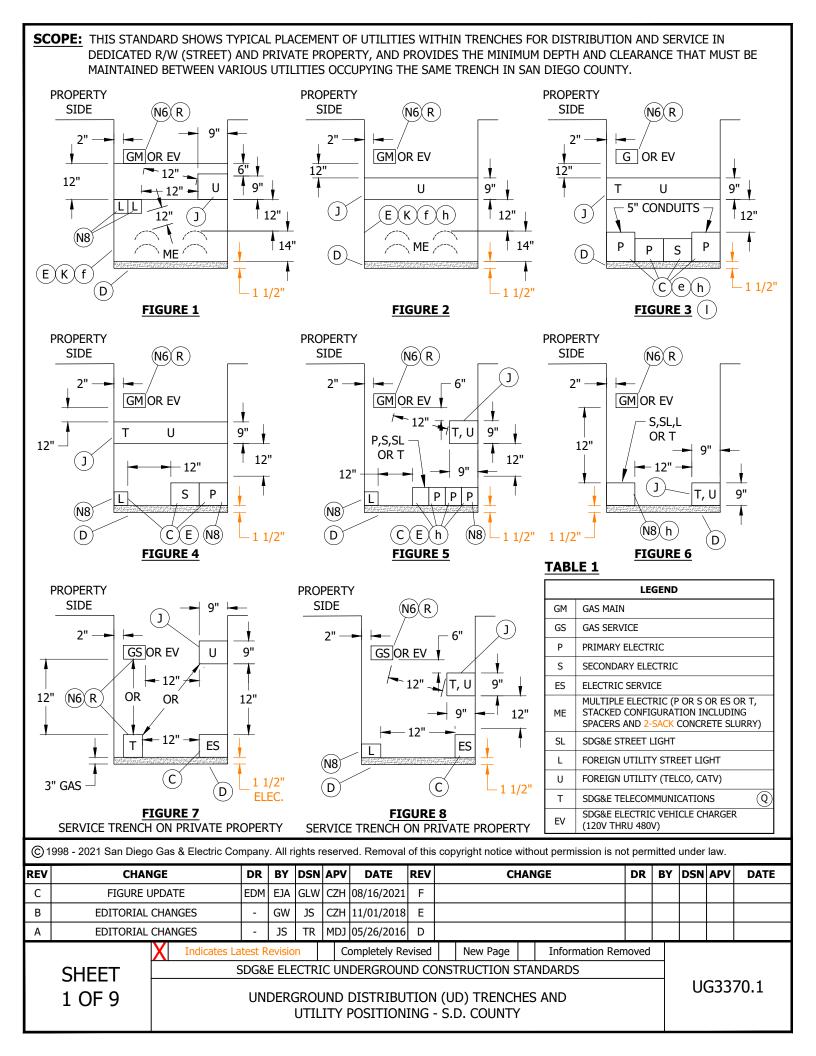

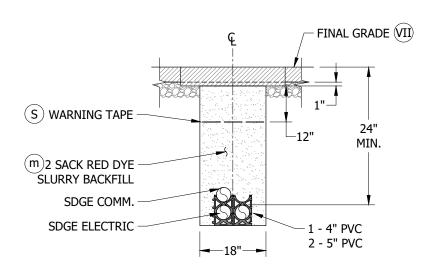


FIGURE 9
TIER 2 AND TIER 3

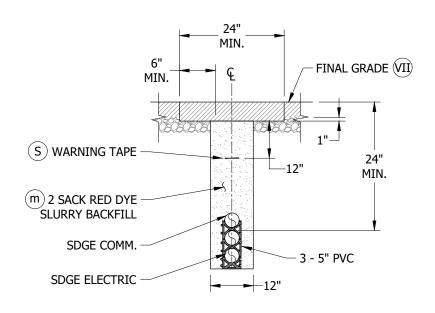


FIGURE 10
TIER 2 AND TIER 3

© 1998 - 2021 San Diego Gas & Electric Company. All rights reserved. Removal of this copyright notice without permission is not permitted under law.

Indicates Latest Revision

REV	CHANGE	DR	BY	DSN	APV	DATE	REV	CHANGE	DR	BY	DSN	APV	DATE
С	FIGURE UPDATE	EDM	EJA	GLW	CZH	08/16/2021	F						
В	EDITORIAL CHANGES	-	GW	JS	CZH	11/01/2018	Е						
Α	EDITORIAL CHANGES	-	JS	TR	MDJ	05/26/2016	D						

SHEET 2 OF 9

SDG&E ELECTRIC UNDERGROUND CONSTRUCTION STANDARDS

Completely Revised | X | New Page

TIER 2 AND TIER 3 UNDERGROUND DISTRIBUTION (UD) TRENCHES AND UTILITY POSITIONING - S.D. COUNTY UG3370.2

Information Removed

ATTENTION:

- * THE FOLLOWING CHARTS SHOW THE MINIMUM COVER FOR EACH UTILITY, THE MINIMUM SEPARATION BETWEEN SPACE ALLOTMENTS AND THE MAXIMUM SIZE FOR EACH SPACE ALLOTMENT. TO READ THE CHARTS, READ ACROSS AND DOWN UNTIL THE TWO JOIN IN A SQUARE, AND THAT IS THE DISTANCE REQUIRED BETWEEN THE TWO UTILITIES.
- ** IN REFERENCE TO THE EXAMPLE BELOW (TABLE 2), UNDER VERTICAL, "ES" & "ES" JOIN AT \bigcirc WHICH REFERS TO INSTALLATION NOTE \bigcirc .
- *** UNDER HORIZONTAL, "ES" & "GS" JOIN AT 12 INCHES WHICH WOULD BE THE DISTANCE REQUIRED FROM THE OUTER EDGE OF THE ELECTRIC SERVICE (SPACE ALLOTMENT) TO THE OUTER EDGE OF GAS SERVICE (SPACE ALLOTMENT).

TABLE 2

	EXAMPLE						
		V	ERTIC	AL	ноі	RIZON	TAL
			ES		GS		
			•		V		
ES	ELECTRIC SERVICE	_	Ċ	_	12"		

TABLE 3

	МА	IN T	RENC	H, [S	ERVI	CE TR	ENCH	I PUB	LIC P	ROP	RTY]	(MII	NIMU	M SE	PARA	TION	FROM)			
					VER	TICAL	(IN)							HORI	ZONT	AL (I	N)				
		GM GS	P	s	ES	SL	ME	L	U	EV	GM GS	P	s	ES	SL	ME	L	U	EV	MIN. COVER	FACILITY SPACE ALLOTMENT (MAX)
GM GS	GAS MAIN GAS SERVICE D G N6(N9) (N10)(N1) d e	-	12"	12"	12"	12"	12"	12"	J	R	-	-	-	-	-	-	-	J	R	30" MIN. 42" MAX.	4 1/2" X 4 1/2"
Р	PRIMARY ELECTRIC D N8(N11) d m e f	12"	C	(C)	(C)	(C)	(C)	-	12"	R	-	(C)	C	(C)	(C)	(C)	12"	-	R	24"	5 1/2" X 5 1/2"
S	SECONDARY ELECTRIC D N11 d e	12"	©	(C)	(C)	(C)	(C)	-	12"	12"	-	(C)	C	C	(C)	(C)	12"	12"	12"	30"	5 1/2" X 5 1/2"
ES	ELECTRIC SERVICE D N11 d e	12"	©	(C)	©	(C)	©	-	12"	12"	-	(C)	C	(C)	C	(C)	12"	12"	12"	30"	5 1/2" X 5 1/2"
SL	SDG&E STREET LIGHT D N7 N8 (N11)	12"	C	(C)	C	C	C	-	12"	12"	-	C	C	C	C	(C)	12"	12"	12"	30"	2 1/2" X 2 1/2"
ME	MULTIPLE ELECTRIC J K N11 a f	12"	(C)	(c)	(C)	(C)	(C)	12"	12"	12"	-	(C)	(C)	(C)	(C)	(C)	-	-	12"	30"	18" X 14" (4 DUCTS)
L	FOREIGN UTILITY STREET LIGHT F N8 d e	12"	-	-	-	-	12"	-	12"	12"	-	12"	12"	12"	12"	-	1" OR LESS	12"	12"	24"	2 1/2" X 2 1/2"
U	FOREIGN UTILITY (TELCO, CATV)	(1)	12"	12"	12"	12"	12"	12"	-	12"	J	-	12"	12"	12"	-	12"	-	12"	24"	9" X 24"
Т	SDG&E TELECOMMUNICATIONS (C)	12"	C	Θ	0	C	0	-	12"	12"	-	C	0	0	0	C	12"	12"	12"	30"	4 1/2" X 4 1/2"
EV	SDG&E ELECTRIC VEHICLE CHARGER (480V THRU 120V)	R	R	12"	12"	12"	12"	12"	12"	-	R	R	12"	12"	12"	12"	12"	12"	-	30"	4 1/2" X 4 1/2"

© 1998 - 2021 San Diego Gas & Electric Company. All rights reserved. Removal of this copyright notice without permission is not permitted under law.

Completely Revised

Indicates Latest Revision

REV	CHANGE	DR	BY	DSN	APV	DATE	REV	CHANGE	DR	BY	DSN	APV	DATE
С	FIGURE UPDATE	EDM	EJA	GLW	CZH	08/16/2021	F						
В	EDITORIAL CHANGES	-	GW	JS	CZH	11/01/2018	Е						
Α	EDITORIAL CHANGES	-	JS	TR	MDJ	05/26/2016	D						

SHEET 3 OF 9

SDG&E ELECTRIC UNDERGROUND CONSTRUCTION STANDARDS

New Page

Information Removed

UNDERGROUND DISTRIBUTION (UD) TRENCHES AND UTILITY POSITIONING - S.D. COUNTY

TABLE 4

	SER	VICE	TREN	CH P	RIVA	TE PR	OPER	RTY (I	IINI	мим	SEPA	RATION	FROM	1)	
				VERT	ICAL	ı				HOR	ZON	ΓAL			
		GS	ES	ME	U	L	EV	GS	ES	ME	U	L	EV	MIN. COVER V	FACILITY SPACE ALLOTMENT (MAX)
GS	GAS SERVICE D G N6 N9 N10 N11 d e	-	12"	12"	-	12"	R	-	12"	-	12"	12"	R	24" MIN. 42" MAX.	2 1/2" X 2 1/2"
ES	ELECTRIC SERVICE D G N11 d e f	12"	(C)	(C)	12"	12"	12"	12"	(C)	(C)	12"	12"	12"	24"	5 1/2" X 5 1/2"
ME	MULTIPLE ELECTRIC (K)(N11) f	12"	(C)	(C)	12"	12"	12"	-	\odot	(C)	-	-	12"	24"	WILL VARY DUE TO BOARD AMPACITY
U	FOREIGN UTILITY FJLde	-	12"	6"	-	12"	12"	12"	12"	-	-	12"	12"	18"	9" X 9"
L	FOREIGN UTILITY STREET LIGHT F N8 d e	12"	12"	12"	12"	-	12"	12"	12"	-	12"	1" OR LESS	12"	18"	2 1/2" X 2 1/2"
EV	SDG&E ELECTRIC VEHICLE CHARGER (480V THRU 120V)	R	12"	12"	12"	12"	-	R	12"	12"	12"	12"	-	24"	5 1/2" X 5 1/2"

INSTALLATION:

A. AN EFFORT SHOULD BE MADE TO KEEP THE TRENCH DEPTH LESS THAN 60 INCHES. IF A PERSON IS REQUIRED TO ENTER A TRENCH 60 INCHES OR DEEPER, IT SHALL BE SHORED, BENCHED, OR SLOPED TO PREVENT MOVEMENT OF EARTH THAT MAY ENDANGER LIFE OR PROPERTY. THE TRENCH CONFIGURATION, UTILITY POSITIONING AND ALL OTHER RELATED CONSTRUCTION MUST CONFORM TO THIS STANDARD AND THE STATE OF CALIFORNIA PUBLIC UTILITIES COMMISSION GENERAL ORDERS 128 AND 112D, AND ANY OTHER APPROPRIATE GOVERNMENTAL AGENCY HAVING JURISDICTION OVER CONSTRUCTION.

CAUTION:

- * BENCHING THE TRENCH IS FOR SAFETY REASONS ONLY AND NOT TO BE USED FOR INSTALLATION PURPOSES.
- (B) THIS NOTE INTENTIONALLY LEFT BLANK
- C ANY CONDUIT COMBINATION SMALLER THAN 5-INCH, (NOT MULTIPLE ELECTRIC-ME OR SERVICE CONDUITS) ARE PERMITTED WITHOUT SEPARATION WHEN INSTALLED IN A HORIZONTAL CONFIGURATION. SDG&E TELECOMMUNICATIONS SPACE ALLOTMENT IS PERMITTED NEXT TO THE ELECTRIC SPACE ALLOTMENTS WITHOUT SEPARATION. (6-INCH MINIMUM TRENCH WIDTH, 24-INCH MAXIMUM TRENCH WIDTH).
- (D) BASE, SHADING, AND BACKFILL MATERIAL
 - 1. BASE AND SHADING MATERIAL FOR GAS TRENCH ONLY:

IMPORTED MATERIAL CONSISTING OF NATURAL SAND OR MANUFACTURED SAND, EXISTING NATIVE MATERIAL, OR COMBINATIONS MAY BE USED FOR BASE AND SHADING MATERIAL PROVIDED IT COMPLIES WITH GAS STANDARD G7405 AND IS OF A QUALITY THAT WILL COMPLY WITH COMPACTION REQUIREMENTS OF GOVERNMENTAL AGENCIES. STANDARD G7405 SPECIFIES THAT THE MATERIAL MUST HAVE A MIXTURE OF PARTICLE SIZES ALL SMALLER THAN 1/2-INCH. EXISTING NATIVE MATERIAL AND IMPORTED MATERIAL PROVIDED BY A DEVELOPER DOES NOT HAVE TO BE TESTED BY AN INDEPENDENT PROFESSIONAL TESTING FIRM IF, IN THE OPINION OF THE INSPECTOR, IT MEETS THE G7405 SPECIFICATION.

2. SHADING MATERIAL FOR ELECTRIC TRENCH ONLY: ELECTRIC SHADING MATERIAL (ESM) SPECIFICATION.

ACCEPTABLE MATERIAL FOR (DB) DIRECT BURIED CONDUITS. NATURAL SAND, MANUFACTURED SAND, DECOMPOSED GRANITE, ROCK FREE SANDY LOAM, EXISTING NATIVE MATERIAL OR COMBINATION THEREOF. AGGREGATE COMPOSITION SHALL BE CAPABLE OF PASSING THROUGH A 1/2-INCH SIEVE. GRAVELS SHALL NOT AMOUNT TO MORE THAN 50% OF THE MIXTURE. SCREENING OR OTHER SUITABLE MEANS MAY BE REQUIRED AT THE DISCRETION OF THE SDG&E INSPECTOR TO MEET THIS (ESM) SHADING MATERIAL SPECIFICATION. NOT ACCEPTABLE ARE SOILS OF HIGHLY ORGANIC CONTENT IDENTIFIED BY ODOR OR SPONGY FEEL AND HIGHLY PLASTIC (SOGGY) CLAYS, SILTS OR METALLIC SLAG.

© 1998 - 2021 San Diego Gas & Electric Company. All rights reserved. Removal of this copyright notice without permission is not permitted under law.

REV	CHANGE	DR	BY	DSN	APV	DATE	REV	CHANGE	DR	BY	DSN	APV	DATE
С	FIGURE UPDATE	EDM	EJA	GLW	CZH	08/16/2021	F						
В	EDITORIAL CHANGES	ı	GW	JS	CZH	11/01/2018	Е						
Α	EDITORIAL CHANGES	-	JS	TR	MDJ	05/26/2016	D						

SHEET 4 OF 9

Indicates Latest Revision | Completely Revised | New Page | Information Removed | SDG&E ELECTRIC UNDERGROUND CONSTRUCTION STANDARDS

UNDERGROUND DISTRIBUTION (UD) TRENCHES AND UTILITY POSITIONING - S.D. COUNTY

3. BASE AND SHADING MATERIAL FOR JOINT GAS AND ELECTRIC TRENCH:

WHEN BOTH GAS AND ELECTRIC ARE INSTALLED IN THE SAME TRENCH, THE BASE AND SHADING MATERIAL WHICH COMPLIES WITH GAS STANDARD G7405 SHALL BE USED FOR THE GAS PIPE. ELECTRIC SHADING MATERIAL (ESM) MAY BE USED FOR SHADING MATERIAL ON ELECTRIC CONDUIT.

4. BACKFILL MATERIAL FOR GAS AND/OR ELECTRIC:

THE MATERIAL USED FOR BACKFILLING THE TRENCH ABOVE THE SHADING MATERIAL AND EXTENDING UPWARD TO THE SUBGRADE SHALL BE FREE OF ROCKS OR CLODS LARGER THAN 6 INCHES IN ANY DIMENSION. THE COARSE MATERIAL SHALL BE WELL DISTRIBUTED THROUGHOUT THE FINER MATERIAL. THE AMOUNT OF ROCKS OR CLODS SHALL BE LIMITED, IN THE OPINION OF THE INSPECTOR, TO ALLOW FOR BAR TESTING FOR GAS LEAKS. THE BACKFILL MATERIAL SHALL MEET THE REQUIREMENTS OF ALL APPLICABLE CODES, ORDINANCES AND SDG&E STANDARDS AND BE FREE OF DEBRIS AND ORGANIC MATTER. 2-SACK RED DYE CONCRETE SLURRY MIX MAY BE USED FOR FOR BACKFILL MATERIAL IF THE PIPE GAS IS SHADED WITH A MINIMUM OF 4 INCHES OF COMPACTED SHADING MATERIAL. 2-SACK RED DYE CONCRETE SLURRY MIX IS PREFERRED FOR BACKFILL. THE SLURRY INSTALLATION SHALL MEET THE REQUIREMENTS OF GOVERNMENTAL AGENCIES AND SDG&E STANDARDS.

5. BASE INSTALLATION FOR GAS:

FOR GAS, 3 INCHES OF BASE MATERIAL IS REQUIRED ON THE BOTTOM OF THE TRENCH TO PREVENT DAMAGE FROM ROCKS, SAGS, OR POCKETS.

6. EARTH TRENCH BOTTOM INSTALLATION FOR ELECTRIC: (ENCASED BURIED & DIRECT BURIED CONDUIT)

THE 1 1/2-INCH EARTH TRENCH BOTTOM SHALL BE STABLE WITH A UNIFORM GRADE CONTAINING NO HARD CLODS, ROCKS, ETC. THAT MAY DAMAGE THE CONDUIT. IF, IN THE OPINION OF THE SDG&E INSPECTOR, THE CONDUIT MAY BE DAMAGED, TAMPING, WETTING OR A 3-INCH BASE ELECTRIC SHADING MATERIAL (ESM) MAY BE REQUIRED.

7. SHADING INSTALLATION:

A MINIMUM COVER OF 4 INCHES OF COMPACTED SHADING MATERIAL (4 INCHES AFTER COMPACTION) SHALL BE REQUIRED ABOVE THE GAS PIPE AND ELECTRIC CONDUIT. A MINIMUM COVER OF 12 INCHES OF COMPACTED SHADING MATERIAL WILL BE REQUIRED IF, IN THE OPINION OF THE INSPECTOR, THERE IS AN EXCESSIVE AMOUNT OF ROCK AND CLODS IN THE BACKFILL. THE SHADING MATERIAL MUST BE INSTALLED AND COMPACTED AT EACH LEVEL BEFORE INSTALLING THE NEXT UTILITY. THE SHADING MATERIAL MUST BE INSTALLED BEFORE THE TRENCH IS BACKFILLED TO PREVENT DAMAGE FROM ROCKS, CLODS, ETC. GAS PIPE SHALL NEVER BE CONCRETE OR SLURRY ENCASED, AND SHALL HAVE THE PROPER BASE, SHADING, BACKFILL, AND COMPACTION.

8. COMPACTION:

EXTREME CARE SHALL BE TAKEN TO ENSURE THAT SHADING MATERIAL IS ADEQUATELY COMPACTED BOTH UNDERNEATH AND AROUND GAS PIPE AND FITTINGS TO PREVENT EXCESSIVE STRESS AND SHEARING FORCES. HAND TAMP AROUND FITTINGS WHERE MECHANICAL COMPACTION CANNOT BE USED. COMPACTING WITH A HYDRAHAMMER OR SIMILAR EQUIPMENT SHALL NOT BE ALLOWED ON TRENCHES WHERE POLYETHYLENE PIPE HAS BEEN INSTALLED. WHEN THE SHEEP'S FOOT METHOD OF COMPACTION IS USED, A MINIMUM OF 18 INCHES OF COVER IS REQUIRED BEFORE COMPACTING. WHEEL ROLLING WITH A HEAVY VEHICLE, COMBINED WITH ADEQUATE MECHANICAL COMPACTION, IF NEEDED, IS ALLOWED FOR COMPACTING BACKFILL MATERIAL PROVIDED A MINIMUM OF 4 INCHES OF MECHANICALLY COMPACTED SHADE MATERIAL AND A MINIMUM OF 12 INCHES OF BACKFILL MATERIAL EXISTS OVER THE GAS PIPE OR ELECTRICAL CONDUIT. WHEN FLOODING OF THE TRENCH IS DONE TO CONSOLIDATE BACKFILL, CARE MUST BE TAKEN TO ENSURE THAT GAS PIPE OR ELECTRIC CONDUIT HAS NOT FLOATED FROM ITS POSITION IN THE TRENCH. COMPACTION BY THE WATER JETTING METHOD IS NOT ALLOWED. SHADING AND BACKFILL SHALL BE COMPACTED IN ACCORDANCE WITH GOVERNMENTAL AGENCIES AND SHALL HAVE A MINIMUM OF 90 PERCENT RELATIVE COMPACTION.

- 9. ALL BASE, SHADING, AND BACKFILL MATERIAL MUST BE APPROVED BY AN SDG&E INSPECTOR.
- $^{'}$ E) ALL 5-INCH PRIMARY CONDUITS SHALL BE INSTALLED WITH SPACERS AND ENCASED WITH CONCRETE SLURRY (2 SACK MIX).
- (f) foreign utilities must not be located under any SDG&E facilities, such as Handholes, transformer pads, etc.

© 19	8 - 2021 San Diego Gas & Electric Co	mpany	. All ri	ghts r	eserve	ed. Remova	of this	s copyright notice without	out permission is no	t pern	nitted ı	under	law.	
		_			_		_							1

REV	CHANGE	DR	BY	DSN	APV	DATE	REV	CHANGE	DR	BY	DSN	APV	DATE
С	FIGURE UPDATE	EDM	EJA	GLW	CZH	08/16/2021	F						
В	EDITORIAL CHANGES	-	GW	JS	CZH	11/01/2018	Е						
Α	EDITORIAL CHANGES	-	JS	TR	MDJ	05/26/2016	D						

SHEET 5 OF 9

SDG&E ELECTRIC UNDERGROUND CONSTRUCTION STANDARDS

SDG&E ELECTRIC UNDERGROUND CONSTRUCTION STANDARDS

UNDERGROUND DISTRIBUTION (UD) TRENCHES AND UTILITY POSITIONING - S.D. COUNTY

G TABLE 5

	MINIMUM T	RENCH WIDTH	
	UTILITY	PIPE/CONDUIT SIZE	MINIMUM WIDTH (IN)
	SINGLE GAS-SERVICE	1-INCH AND LESS	6
GAS	SINGLE GAS	2-INCH	9
GAS	SINGLE GAS	3 AND 4 INCHES	12
	SINGLE GAS	6 AND 8 INCHES	18
	ALL CON	NDUIT SIZES INCLUDING 2-5 INCHES	
ELECTRICAL MAIN	ELECTRIC	ALL SIZES	6
TRENCH	JOINT UTILITIES	ALL PERMITTED SIZES (6 AND 8-INCH GAS)	12 18
	MULTIPLE ELECTRIC	SPACERS AND 2-SACK CONCRETE SLURRY	9
	SINGLE ELECTRIC	2-INCH CONDUIT	6
	SINGLE ELECTRIC & FOREIGN UTILITIES (EXCLUDING GAS)	2-INCH CONDUIT	6
ELECTRICAL SERVICE	ELECTRIC	ALL SIZES	9
TRENCH	SINGLE ELECTRIC & FOREIGN UTILITIES (EXCLUDING GAS)	LARGER THAT 2-INCH	12
	JOINT UTILITIES	ALL PERMITTED SIZES	12
	MULTIPLE ELECTRIC	SPACERS AND 2-SACK CONCRETE SLURRY	9

- H. FOR A GAS OR ELECTRIC SERVICE, IF ANY OBSTRUCTION IS ENCOUNTERED (WATER PIPES, ETC.), A 2'-0" X 3'-0" HOLE MAY BE REQUIRED FOR WORKING ROOM IN THE AREA OF THE OBSTRUCTION. THIS IS TO BE DETERMINED BY AN SDG&E INSPECTOR.
- (J) THE FOREIGN UTILITY (U) SPACE ALLOTMENT MUST BE A MINIMUM OF 6 INCHES BELOW THE GAS MAIN AND 12-INCH RADIAL SEPARATION FROM ALL OTHER UTILITIES MUST BE MAINTAINED (SEE FIGURES 1 AND 5). IF (U) SPACE ALLOTMENT EXCEEDS A 9-INCH HORIZONTAL MEASUREMENT, IT MUST BE PLACED DIRECTLY ABOVE THE ELECTRIC SPACE ALLOTMENTS AND SHALL NOT EXTEND PAST THE OUTER SIDES OF ELECTRIC SPACE ALLOTMENTS. (FOR INSTALLATION PURPOSES, BENCHING THE TRENCH IS NOT ALLOWED). SEE FIGURES 2, 3, & 4. IF (U) SPACE ALLOTMENT IS 9" X 9" OR SMALLER, IT IS ALLOWED AT THE SAME LEVEL AS THE ELECTRIC (SEE FIGURE 6).
- ALL ENCASED BURIED CONDUIT, REGARDLESS OF THE SIZE, SHALL BE CONCRETE ENCASED WITH 2 SACK CEMENT SLURRY. DIRECT BURIED CONDUIT MAY ALSO BE SLURRY ENCASED IF INCLUDED IN THE MULTIPLE ELECTRIC PACKAGE. IN A SERVICE TRENCH, ALL ENCASED BURIED CONDUIT SHALL BE ENCASED WITH CEMENT SLURRY (2 SACK). DIRECT BURIED CONDUIT MAY ALSO BE CONCRETE OR SLURRY ENCASED IF INCLUDED IN THE MULTIPLE ELECTRIC PACKAGE.

© 1998 - 2021 San Diego Gas & Electric Company. All rights reserved. Removal of this copyright notice without permission is not permitted under law.

REV	CHANGE	DR	BY	DSN	APV	DATE	REV	CHANGE	DR	BY	DSN	APV	DATE
С	FIGURE UPDATE	EDM	EJA	GLW	CZH	08/16/2021	F						
В	EDITORIAL CHANGES	-	GW	JS	CZH	11/01/2018	Е						
Α	EDITORIAL CHANGES	-	JS	TR	MDJ	05/26/2016	D						

SHEET 6 OF 9

 Indicates Latest Revision
 Completely Revised
 New Page
 Information Removed

 SDG&E ELECTRIC UNDERGROUND CONSTRUCTION STANDARDS

UNDERGROUND DISTRIBUTION (UD) TRENCHES AND UTILITY POSITIONING - S.D. COUNTY

(L) TABLE 6

MINIMUM SEPARA	TION MAIN TRENCH
UTILITY	HORIZONTAL SEPARATION
TELCO MULTIPLE CONCRETE DUCT (CONDEX), TRANSITE, WATER, SEWER, FUEL, OIL, DIESEL, PROPANE GAS, SPRINKLER, DRAIN, LEACH LINES, STEEL GAS MAIN LARGER THAN 2", PRIVATELY OWNED UTILITIES I.E. PRIVATE TELCO, VIDEO, AUDIO, SECURITY WIRES, FIRE ALARM, STREET LIGHTING, ETC.	NOT PERMITTED IN JOINT TRENCH WITH GAS AND/OR ELECTRIC
WATER, SEWER, EXISTING GAS OR ELECTRIC, STORM DRAINS, STEAM, IRRIGATION PIPE, SPRINKLER PIPE LARGER THAN 4", PRIVATE TELCO TRANSITE, PROPANE GAS	5 FEET WITH 3 FEET OF UNDISTURBED SOIL (VI)
SEWAGE LEACH LINES OR SEEPAGE PITS	5 FEET FROM MAIN TRENCH FOR EACH 1-FOOT DEPTH OF MAIN TRENCH
IRRIGATION, SPRINKLER PIPE 4" AND LESS	3 FEET PROVIDED DEPTH OF PIPE DOES NOT EXCEED DEPTH OF GAS OR ELECTRIC
FUEL OIL, GASOLINE, DIESEL	FROM GAS - 15 FEET, FROM ELECTRIC - 5 FEET WITH 3 FEET OF UNDISTURBED SOIL

CAUTION:

* IN CONSIDERATION FOR THE SAFETY OF THE GENERAL PUBLIC, PERSONS ENGAGED IN CONSTRUCTION, PROPERTY, AND FOR THE OPERATION AND MAINTENANCE OF SDG&E SYSTEM, PROPANE GAS LINES ARE NOT PERMITTED IN A JOINT TRENCH WITH SDG&E FACILITIES.

TABLE 7

MINIMUM VERTICAL C	ROSSING SEPARATION
UTILITY	VERTICAL (CROSSING) SEPARATION
ALL WET UTILITIES, TELCO, TV, GAS, ELECT.	6 INCHES
FUEL OIL, GASOLINE, DIESEL	FROM GAS, 12 INCHES FROM ELECT. 6 INCHES
ARC-WELDABLE PIPELINES 3" AND LARGER	18 INCHES
STEAM M	FROM GAS, POLY PIPE 5 FEET FROM ELECT., 5 FEET

 (M) place insulating barrier between steam main and polyethylene pipe and/or electric.

N. MINIMUM SEPARATION SERVICE TRENCH

- 1. IN A SERVICE TRENCH, WATER, SEWER, PROPANE GAS, SPRINKLER, DRAIN, LEACH LINES, PRIVATELY OWNED UTILITIES I.E., PRIVATE TELCO, VIDEO, AUDIO, SECURITY WIRES, FIRE ALARM, STREET LIGHTING, ETC., ARE NOT PERMITTED IN THE SAME TRENCH WITH GAS OR ELECTRIC. WHEN THESE FACILITIES PARALLEL GAS OR ELECTRIC, 12 INCHES SEPARATION BETWEEN SEPARATE TRENCHES SHALL BE MAINTAINED BETWEEN THE UTILITIES WITH AT LEAST 12 INCHES OF UNDISTURBED NATIVE SOIL BETWEEN TRENCHES. PROPANE GAS SHALL ALWAYS HAVE A 5-FOOT SEPARATION. WHEN CROSSING, A 6-INCH VERTICAL SEPARATION IS REQUIRED.
- 2. (EXCEPTION) WHEN THERE IS NO SDG&E GAS IN THE SERVICE TRENCH, A SINGLE NATURAL GAS LINE MAY BE INSTALLED IN THE TRENCH, PROVIDED A 12-INCH RADIAL SEPARATION IS MAINTAINED. (THIS IS FOR AN INDIVIDUAL HOUSE ON A CASE BY CASE BASIS, NOT A GROUP OF HOUSES/BUILDINGS).
- 3. FUEL OIL, GASOLINE, AND DIESEL LINES MUST MAINTAIN A 15-FOOT SEPARATION FROM GAS PIPELINES AND A FIVE-FOOT SEPARATION WITH THREE FEET OF UNDISTURBED SOIL SEPARATION FROM ELECTRIC CONDUITS.

© 1998 - 2021 San Diego Gas & Electric Company. All rights reserved. Removal of this copyright notice without permission is not permitted under law.

REV	CHANGE	DR	BY	DSN	APV	DATE	REV	CHANGE	DR	BY	DSN	APV	DATE
С	FIGURE UPDATE	EDM	EJA	GLW	CZH	08/16/2021	F						
В	EDITORIAL CHANGES	-	GW	JS	CZH	11/01/2018	Е						
Α	EDITORIAL CHANGES	-	JS	TR	MDJ	05/26/2016	D						·

SHEET 7 OF 9

 Indicates Latest Revision
 Completely Revised
 New Page
 Information Removed

 SDG&E ELECTRIC UNDERGROUND CONSTRUCTION STANDARDS

UNDERGROUND DISTRIBUTION (UD) TRENCHES AND UTILITY POSITIONING - S.D. COUNTY

- 4. IF FIELD CONDITIONS WILL NOT PERMIT THESE SEPARATIONS, THEN APPROVAL OF REDUCED SEPARATIONS MUST COME FROM BOTH THE CUSTOMER PROJECT PLANNER AND SDG&E INSPECTOR.
- 5. WHEN FIELD CONDITIONS WILL NOT PERMIT STANDARD PARALLEL SEPARATIONS, A 12-INCH MINIMUM SEPARATION IS REQUIRED. PROPANE GAS SHALL ALWAYS HAVE A 5-FOOT SEPARATION.
- THE GAS MAIN SHALL BE THE LAST INSTALLED, SHALL BE ON THE PROPERTY SIDE OF THE TRENCH, AND SHALL HAVE A MINIMUM OF INCH PAD (AFTER COMPACTION) OF SHADING MATERIAL THE WIDTH OF THE TRENCH ABOVE ANY FOREIGN UTILITY. ANY CROSSING INVOLVING GAS SHALL MAINTAIN A MINIMUM VERTICAL SEPARATION OF 6 INCHES. A GAS SERVICE INSTALLED IN A MAIN TRENCH OR A SERVICE TRENCH ON PUBLIC PROPERTY SHALL REQUIRE THE SAME COVER AND CLEARANCES AS A GAS MAIN. A GAS SERVICE IN A TRENCH ON PRIVATE PROPERTY MAY BE INSTALLED ON THE SAME LEVEL AS FOREIGN UTILITY OR ELECTRIC, BUT SHALL NOT BE DEEPER THAN THE ELECTRIC SERVICE. SDG&E INSPECTOR IS TO DETERMINE AT WHICH LEVEL THE GAS SERVICE IS INSTALLED ON PRIVATE PROPERTY.
- 7 SDG&E INSTALLED STREET LIGHT CIRCUITS, WHEN INSTALLED ALONE IN A TRENCH, SHALL BE AT A MINIMUM DEPTH OF 24 INCHES EVERYWHERE EXCEPT ON PRIVATE PROPERTY, WHERE THE MINIMUM MAY BE 18 INCHES BELOW FINAL GRADE.
- (8) THE ELECTRIC PRIMARY WILL BE ON THE STREET SIDE OF THE TRENCH. THE SDG&E STREET LIGHT CIRCUITS WILL BE ON THE PROPERTY SIDE OF THE TRENCH WHENEVER POSSIBLE. FOREIGN UTILITY STREET LIGHTS (NOT SERIES) SHALL BE ON THE PROPERTY SIDE OF THE TRENCH AT THE SAME LEVEL AS SDG&E CONDUITS AND SHALL MAINTAIN A 12-INCH RADIAL SEPARATION. ALL UTILITIES SHALL MAINTAIN A 6-INCH SEPARATION WHEN CROSSING ALL SDG&E ELECTRIC. FOR SEPARATION ON THE SERVICE TRENCH, SEE TABLES 3 AND 4.
- 9 MINIMUM HORIZONTAL SEPARATION FROM GAS PIPE TO ANY FOREIGN SUBSTRUCTURE (VAULTS, HANDHOLES, ETC.) SHALL BE 12 INCHES.
- GAS LINES MUST NOT BE LOCATED UNDER ANY STRUCTURE, SUCH AS BUILDINGS, CARPORTS, PATIOS, BREEZEWAYS, EQUIPMENT PADS, AND FACILITIES, SUCH AS SPLICE BOXES FOR ELECTRIC, CATV, TELCO, ETC. TREES OR SHRUBBERY MUST NOT BE PLANTED OVER ANY GAS PIPELINE. A THREE-FOOT SEPARATION MUST BE MAINTAINED BETWEEN THE TREE ROOT BALL AND THE GAS PIPELINE.
- (11) IF AN AGENCY OR UTILITY SUCH AS THE U.S. GOVERNMENT, SAN DIEGO UNIFIED PORT DISTRICT, TELCO, CATV, ETC. REQUIRES CONCRETE ENCASEMENT, CONCRETE MAY BE SUBSTITUTED FOR THE BACKFILL. BASE & SHADING SHALL BE PER SDG&E STANDARDS. ON SDG&E CONDUITS, EITHER DIRECT BURIED OR CONCRETE ENCASED, A MINIMUM INCH COMPACTED SHADING MATERIAL SHALL BE INSTALLED OVER THE UPPERMOST DIRECT BURIED CONDUITS BEFORE THE CONCRETE BACKFILL IS INSTALLED. ALL OTHER INSTALLATIONS SHALL PROVIDE THE REQUIRED MATERIALS AS SPECIFIED IN THIS STANDARD. (O) (d) (e)
- O THE GAS MAIN, GAS SERVICE SHALL NEVER BE CONCRETE OR SLURRY ENCASED AND SHALL HAVE THE PROPER BASE, SHADING, BACKFILL, AND COMPACTION.
- P. MINIMUM SEPARATION OF ANY FOREIGN UTILITY INCLUDING WATER PIPES, SEWER, ETC., FROM SDG&E SUBSTRUCTURES SHALL BE 12 INCHES. PROPANE GAS SHALL BE 5 FEET.
- (Q) SDG&E FIBER OPTIC COMMUNICATION CONDUIT MUST BE INSTALLED IN ALL NEW DISTRIBUTION MAIN FEEDER TRENCHES.
- R) ELECTRIC VEHICLE CHARGER SERVICE IS PROHIBITED IN JOINT TRENCH WITH GAS LINE OR PRIMARY ELECTRIC.
- (S) Warning tape needs to extend a minimum of 1-inch on both sides of conduit package.

BILL OF MATERIALS: NONE

NOTES:

- I. DRAWINGS ARE NOT TO SCALE.
- II. SPACE ALLOTMENTS (OTHER THAN FOREIGN UTILITY) ARE 1/2-INCH LARGER THAN THE NOMINAL SIZE OF GAS MAIN, GAS SERVICE OR ELECTRIC CONDUIT. SEE INSTALLATION NOTE J FOR FOREIGN UTILITY SPACE ALLOTMENT.
- III. TYPICAL TRENCH SECTIONS ARE DESIGNED FOR INSTALLATIONS WHERE EACH OCCUPANT IS UTILIZING ENTIRE SPACE ALLOTMENT. SIZE OF SPACE ALLOTMENTS MAY BE REDUCED OR ADDITIONAL ALLOTMENTS MAY BE ADDED PROVIDED MINIMUM COVER AND CLEARANCES ARE MAINTAINED, AS LISTED IN TABLES 3 AND 4. ONLY ONE FOREIGN UTILITY SPACE ALLOTMENT FOR TELCO AND/OR CATV IS ALLOWED PER TRENCH. WIDTH AND DEPTH OF THE TRENCH MUST BE ADJUSTED ACCORDING TO SPACE ALLOTMENTS, MINIMUM CLEARANCES AND MINIMUM COVER.

© 1998 - 2021 San Diego Gas & Electric Company. All rights reserved. Removal of this copyright notice without permission is not permitted under law.

REV	CHANGE	DR	BY	DSN	APV	DATE	REV	CHANGE	DR	BY	DSN	APV	DATE
С	FIGURE UPDATE	EDM	EJA	GLW	CZH	08/16/2021	F						
В	EDITORIAL CHANGES	-	GW	JS	CZH	11/01/2018	Е						
Α	EDITORIAL CHANGES	-	JS	TR	MDJ	05/26/2016	D						
	V Indicatos La	toot D	ovicio	n		omplotoly Do	vicad	Now Dage Information Dom	a vod				

SHEET 8 OF 9

SLAtest Revision | Completely Revised | New Page | Information Removed

SDG&E ELECTRIC UNDERGROUND CONSTRUCTION STANDARDS

UG3370.8

UNDERGROUND DISTRIBUTION (UD) TRENCHES AND UTILITY POSITIONING - S.D. COUNTY

NOTES (CONT'D):

- IV. GAS PIPE REQUIRES A MINIMUM OF 12 INCHES RADIAL SEPARATION FROM ALL UTILITIES.
- (V) all minimum cover depths measured from final grade. Reduced depths in NOTE(B) are lesser depths than what is SHOWN UNDER "MINIMUM COVER".
- (VI) IF FIELD CONDITIONS WILL NOT PERMIT ANY OF THESE SEPARATIONS, THEN APPROVAL OF REDUCED SEPARATIONS MUST COME FROM BOTH THE CUSTOMER PROJECT PLANNER AND SDG&E INSPECTOR. ON FIELD CONDITIONS THAT WILL NOT PERMIT STANDARD PARALLEL SEPARATIONS, A 12-INCH MINIMUM SEPARATION IS REQUIRED. PROPANE GAS SHALL ALWAYS HAVE A 5-FOOT SEPARATION.
- (VII) ALL TRENCH RESURFACING SHALL BE DONE ACCORDING TO GOVERNMENTAL PERMITTING AGENCIES.

REFERENCE:

- (a) See UG3362 (PREVIOUS # UG3364.1) FOR UTILITY LOCATIONS IN LOCAL AND COLLECTOR STREETS.
- b. SEE UG3363 (PREVIOUS # UG3364.2) FOR UTILITY LOCATIONS IN MAJOR STREETS, PRIME ARTERIALS AND EXPRESSWAYS.
- c. SEE UG3364 (PREVIOUS # UG3364.3) FOR JOINT TRENCH TYPICAL LOCATION FOR UNDERGROUND CONVERSIONS.
- d) SEE UG3365 FOR IMPORTED OR NATIVE BACKFILL MATERIAL.
- e) SEE UG3366 (PREVIOUS # UG3365.2) FOR SLURRY BACKFILL MATERIAL.
- CONCRETE OR CONCRETE SLURRY ENCASEMENT OF ELECTRIC CONDUITS SHALL BE IN ACCORDANCE WITH UG3376.
- 9. SEE UG3376, UG3421, UG3425, UG3426, AND UG3427 FOR CONDUIT CONFIGURATIONS ALLOWED IN THE SERVICE TRENCH.
- (h) SEE UG4620 TELECOMMUNICATIONS INSTALLATION.
- i. SEE SDG&E TRENCHING AND SHORING MANUAL FOR TRENCHING AND SHORING QUESTIONS.
- j. SEE UG7403.1, UG7403.2, UG7403.3, UG7403.4, UG7403.5, AND UG7403.6 [FOR INTERNAL USE ONLY].
- k. AVAILABLE IN SERVICE STANDARDS AND GUIDE MANUAL.
- () SEE UG3376 FOR OTHER CONDUIT/TRENCH CONFIGURATIONS.
- (m) see ug3366 (previous # ug3365.2) for slurry backfill requirements. (local governmental agencies may require 2 SACK MIX FOR SPECIFIC APPLICATIONS.)
- (n) see <mark>ug3365 (previous # ug3365.1)</mark> for imported or native backfill requirements. (local governmental agencies may REQUIRE DIFFERENT BACKFILL MATERIAL OTHER THAN NATIVE BACKFILL.)
- (o) SEE UG3376 FOR CONDUIT/TRENCH CONFIGURATION.


© 1998 - 2021 San Diego Gas & Electric Company. All rights reserved. Removal of this copyright notice without permission is not permitted under law.

REV	CHANGE	DR	BY	DSN	APV	DATE	REV	CHANGE	DR	BY	DSN	APV	DATE
С	FIGURE UPDATE	EDM	EJA	GLW	CZH	08/16/2021	F						
В	EDITORIAL CHANGES	-	GW	JS	CZH	11/01/2018	Е						
Α	EDITORIAL CHANGES	-	JS	TR	MDJ	05/26/2016	D						

SHEET 9 OF 9

Indicates Latest Revision Completely Revised New Page Information Removed SDG&E ELECTRIC UNDERGROUND CONSTRUCTION STANDARDS

UNDERGROUND DISTRIBUTION (UD) TRENCHES AND

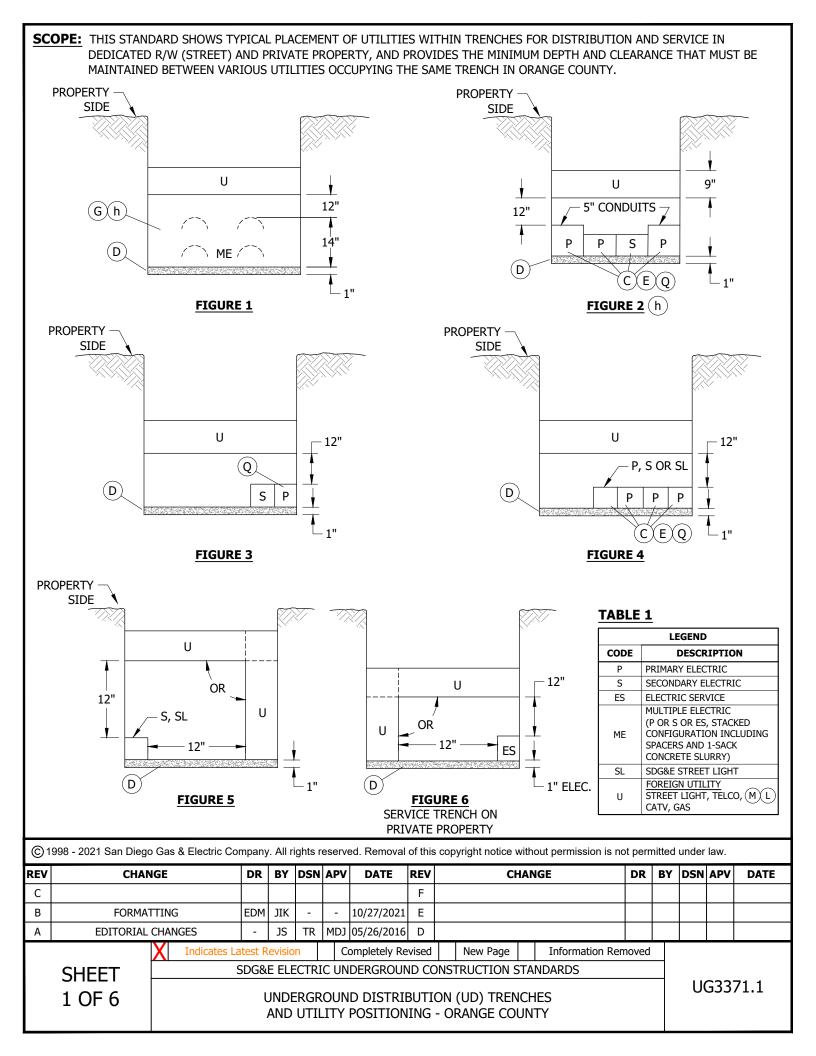

ATTENTION:

- THE FOLLOWING TABLES SHOW THE COVER FOR EACH UTILITY, THE MINIMUM SEPARATION BETWEEN SPACE ALLOTMENTS AND THE MAXIMUM SIZE FOR EACH SPACE ALLOTMENT. TO READ THE TABLES, READ ACROSS AND DOWN UNTIL THE TWO JOIN IN A SQUARE, AND THAT IS THE DISTANCE REQUIRED BETWEEN THE TWO UTILITIES. SEE TABLE 2.
- ** UNDER VERTICAL, 'ES & ES' JOIN AT (C) WHICH REFERS TO INSTALLATION NOTE C.
- *** UNDER HORIZONTAL, 'ES & U' JOIN AT 12 INCHES WHICH WOULD BE THE DISTANCE REQUIRED FROM THE OUTER EDGE OF THE ELECTRIC SERVICE (SPACE ALLOTMENT) TO THE OUTER EDGE OF THE FOREIGN UTILITY (SPACE ALLOTMENT).

TABLE 2

	EXAMPLE						
		VI	ERTIC	AL	нов	RIZON	TAL
			ES		U		
			V		V		
ES	ELECTRIC SERVICE	-	(c)		12"		

TABLE 3

	MAIN TRENCH MINIMUM SEPARATION (SERVICE TRENCH PUBLIC PROPERTY)															
					VERT	ICAL				Н	ORIZ	ONTA	۱L			
			P	s	ES	SL	ME	U	P	s	ES	SL	ME	U	MIN. COVER	FACILITY SPACE ALLOTMENT (MAX.)
Р	PRIMARY ELECTRIC	D F N Q d e f												(>)		
S	SECONDARY ELECTRIC	D N d e														5 1/2" X 2 1/2"
ES	ELECTRIC SERVICE	D N d e			©			12"			(C)			12"		31/2 \ 21/2
SL	SDG&E STREET LIGHT	D J N Q d e f													30"	
ME	MULTIPLE ELECTRIC	G N f														18" X 14" (4 DUCTS)
U	FOREIGN UTILITY (STREET LIGHT, TELCO, CATV)	H L M O			12"			(v)	(v)		12"		(v)	V		9" X 24" HORIZONTAL
	GAS	(L)(M)									V					OR VERTICAL

TABLE 4

	SERVICE TRE	NCH PRIVATE P	ROPE	RTY	MINI	MUM	SEPA	RATI	ON	
			VE	RTIC	AL	HOR	IZON	ITAL		
			ES	ME	U	ES	ME	U	MIN. COVER	FACILITY SPACE ALLOTMENT (MAX.)
ES	ELECTRIC SERVICE	D F K N d e f	(i	<u> </u>	12"	(2)	12"		5 1/2" X 5 1/2"
ME	MULTIPLE ELECTRIC	GN fh	(-)	12		-)	V	24"	WILL VARY DUE TO BOARD AMPACITY
U	FOREIGN UTILITY (STREET LIGHT, TELCO, CATV)	H K L M	1	2"	(v)	12"	(v)		9" X 24" HORIZONTAL
	GAS					v				OR VERTICAL

© 1998 - 2021 San Diego Gas & Electric Company. All rights reserved. Removal of this copyright notice without permission is not permitted under law.

REV	CHANGE	DR	BY	DSN	APV	DATE	REV	CHANGE	DR	BY	DSN	APV	DATE
С							F						
В	FORMATTING	EDM	JIK	-	-	10/27/2021	Е						
Α	EDITORIAL CHANGES	-	JS	TR	MDJ	05/26/2016	D						

SHEET 2 OF 6

Information Removed **Indicates Latest Revision** Completely Revised New Page SDG&E ELECTRIC UNDERGROUND CONSTRUCTION STANDARDS

UNDERGROUND DISTRIBUTION (UD) TRENCHES

UG3371.2

AND UTILITY POSITIONING - ORANGE COUNTY

INSTALLATION:

A. AN EFFORT SHOULD BE MADE TO KEEP THE TRENCH DEPTH LESS THAN 60 INCHES. IF A PERSON IS REQUIRED TO ENTER A TRENCH 60 INCHES OR DEEPER, IT SHALL BE SHORED, BENCHED, OR SLOPED TO PREVENT MOVEMENT OF EARTH THAT MAY ENDANGER LIFE OR PROPERTY. THE TRENCH CONFIGURATION, UTILITY POSITIONING AND ALL OTHER RELATED CONSTRUCTION MUST CONFORM TO THIS STANDARD AND THE STATE OF CALIFORNIA PUBLIC UTILITIES COMMISSION GENERAL ORDERS 128 AND 112-F, AND ANY OTHER APPROPRIATE GOVERNMENTAL AGENCY HAVING JURISDICTION OVER CONSTRUCTION.

CAUTION:

- BENCHING THE TRENCH IS FOR SAFETY REASONS ONLY AND NOT TO BE USED FOR INSTALLATION PURPOSES.
- (B) THE TRENCH DEPTH IN THIS STANDARD SHALL BE FOLLOWED FOR ALL NORMAL INSTALLATIONS. IN INSTALLATIONS WHERE THE TRENCH DEPTH CANNOT BE MET, G.O. 128 REQUIRES ONE OF THE FOLLOWING:
 - STEEL
 - 2. SCHEDULE 40 PVC OR SCHEDULE 80 PVC CONDUIT WITH A MINIMUM WALL THICKNESS OF 0.15 INCHES
 - 3. A 3-INCH LAYER OF CONCRETE (2-SACK 3/8-INCH ROCK) ABOVE AND 2 INCHES ON EACH SIDE OF THE CONDUIT. REDUCED DEPTHS MUST BE APPROVED BY BOTH THE PROJECT MANAGEMENT SPECIALIST AND SDG&E INSPECTOR.
- C ANY CONDUIT COMBINATION 5-INCH AND SMALLER, (NOT MULTIPLE ELECTRIC-ME OR SERVICE CONDUITS) ARE PERMITTED WITHOUT SEPARATION WHEN INSTALLED IN A HORIZONTAL CONFIGURATION (6-INCH MINIMUM TRENCH WIDTH). (h)
- (D) BASE, SHADING, AND BACKFILL MATERIAL
 - 1. SHADING MATERIAL FOR GAS AND/OR ELECTRIC: WHEN BOTH GAS AND ELECTRIC ARE INSTALLED IN THE SAME TRENCH, THE ELECTRIC SHADING MATERIAL (ESM) SHALL BE USED FOR SHADING ELECTRICAL CONDUITS. THE LOCAL GAS CO. SHALL SPECIFY THE MATERIAL REQUIRED FOR THEIR PORTION OF THE TRENCH.
 - 2. SHADING MATERIAL FOR ELECTRIC TRENCH ONLY: ELECTRIC SHADING MATERIAL (ESM) SPECIFICATION. ACCEPTABLE MATERIAL FOR DIRECT BURIED (DB) CONDUIT. NATURAL SAND, MANUFACTURED SAND, DECOMPOSED GRANITE, ROCK FREE SANDY LOAM, EXISTING NATIVE MATERIAL OR COMBINATION THEREOF. AGGREGATE COMPOSITION SHALL BE CAPABLE OF PASSING THROUGH A 1/2-INCH SIEVE. GRAVELS SHALL NOT AMOUNT TO MORE THAN 50 PERCENT OF THE MIXTURE. SCREENING OR OTHER SUITABLE MEANS MAY BE REQUIRED AT THE DISCRETION OF THE SDG&E INSPECTOR TO MEET THIS (ESM) SHADING MATERIAL SPECIFICATION.
 - 3. NOT ACCEPTABLE ARE SOILS OF HIGHLY ORGANIC CONTENT IDENTIFIED BY ODOR OR SPONGY FEEL AND HIGHLY PLASTIC (SOGGY) CLAYS, SILTS, OR METALLIC SLAG.
 - 4. BACKFILL MATERIAL FOR GAS AND/OR ELECTRIC: THE MATERIAL USED FOR BACKFILLING THE TRENCH ABOVE THE SHADING MATERIAL AND EXTENDING UPWARD TO THE SUBGRADE SHALL BE FREE OF ROCKS OR CLODS LARGER THAN 6 INCHES IN ANY DIMENSION. THE COARSE MATERIAL SHALL BE WELL DISTRIBUTED THROUGHOUT THE FINER MATERIAL. THE AMOUNT OF ROCKS OR CLODS SHALL BE LIMITED, AND MUST BE APPROVED BY AN SDG&E INSPECTOR. THE BACKFILL MATERIAL SHALL MEET THE REQUIREMENTS OF ALL APPLICABLE CODES, ORDINANCES AND SDG&E STANDARDS AND BE FREE OF DEBRIS AND ORGANIC MATTER. 1-SACK CONCRETE SLURRY MIX IS THE PREFERRED BACKFILL MATERIAL. THE SLURRY INSTALLATION SHALL MEET THE REQUIREMENTS OF GOVERNMENTAL AGENCIES, LOCAL GAS CO., AND SDG&E STANDARDS.
 - 5. EARTH TRENCH BOTTOM INSTALLATION FOR ELECTRIC (EB & DB CONDUIT): THE 1-INCH EARTH TRENCH BOTTOM SHALL BE STABLE WITH A UNIFORM GRADE CONTAINING NO HARD CLODS, ROCKS, ETC. THAT MAY DAMAGE THE CONDUIT. IF, IN THE OPINION OF THE SDG&E INSPECTOR, THE CONDUIT MAY BE DAMAGED, TAMPING, WETTING OR A 3-INCH BASE ELECTRIC SHADING MATERIAL (ESM) MAY BE REQUIRED.
 - 6. SHADING INSTALLATION: A MINIMUM COVER OF 4 INCHES OF COMPACTED SHADING MATERIAL (4 INCHES AFTER COMPACTION) SHALL BE REQUIRED ABOVE ANY ELECTRICAL CONDUIT. A MINIMUM COVER OF 12 INCHES OF COMPACTED SHADING MATERIAL WILL BE REQUIRED IF, IN THE OPINION OF THE INSPECTOR, THERE IS AN EXCESSIVE AMOUNT OF ROCK AND CLODS IN THE BACKFILL. THE SHADING MATERIAL MUST BE INSTALLED AND COMPACTED AT EACH LEVEL BEFORE INSTALLING THE NEXT UTILITY. THE SHADING MATERIAL MUST BE INSTALLED BEFORE THE TRENCH IS BACKFILLED TO PREVENT DAMAGE FROM ROCKS, CLODS, ETC. GAS PIPE SHALL NEVER BE CONCRETE OR SLURRY ENCASED, AND SHALL HAVE THE PROPER BASE, SHADING, BACKFILL, AND COMPACTION.

© 1998 - 2021 San Diego Gas & Electric Company. All rights reserved. Removal of this copyright notice without permission is not permitted under law.															
REV	CHAN	GE	DR	BY	DSN	APV	DATE	REV	Cl	IANGE	DR	BY	DSN	APV	DATE
С								F							
В	FORMAT	TING	EDM	JIK	-	-	10/27/2021	Е							
Α	EDITORIAL	CHANGES	-	JS	TR	MDJ	05/26/2016	D							
		X Indicates La	itest R	evisio	n	С	ompletely Re	vised	New Page	Information Rem	noved				
	SHEET		SDG&	E ELE	ECTRI	C UN	DERGROUN	ND CC	NSTRUCTION S	STANDARDS					
	3 OF 6		ι	JNDE	ERGR	OUN	D DISTRI	BUTI	ON (UD) TREN	ICHES			U	G337	71.3

AND UTILITY POSITIONING - ORANGE COUNTY

- 7. COMPACTION: EXTREME CARE SHALL BE TAKEN TO ENSURE THAT SHADING MATERIAL IS ADEQUATELY COMPACTED BOTH UNDERNEATH AND AROUND GAS PIPE AND FITTINGS TO PREVENT EXCESSIVE STRESS AND SHEARING FORCES. HAND TAMP AROUND FITTINGS WHERE MECHANICAL COMPACTION CANNOT BE USED. COMPACTING WITH A HYDRAHAMMER OR SIMILAR EQUIPMENT SHALL NOT BE ALLOWED ON TRENCHES WHERE POLYETHYLENE PIPE HAS BEEN INSTALLED. WHEN THE SHEEP'S FOOT METHOD OF COMPACTION IS USED, A MINIMUM OF 18 INCHES OF COVER IS REQUIRED BEFORE COMPACTING. WHEEL ROLLING WITH A HEAVY VEHICLE, COMBINED WITH ADEQUATE MECHANICAL COMPACTION, IF NEEDED, IS ALLOWED FOR COMPACTING BACKFILL MATERIAL PROVIDED A MINIMUM OF 6 INCHES OF MECHANICALLY COMPACTED SHADE MATERIAL AND A MINIMUM OF 12 INCHES OF BACKFILL MATERIAL EXISTS OVER THE GAS PIPE OR ELECTRICAL CONDUIT. WHEN FLOODING OF THE TRENCH IS DONE TO CONSOLIDATE BACKFILL, CARE MUST BE TAKEN TO ENSURE THAT GAS PIPE OR ELECTRIC CONDUIT IS NOT FLOATED FROM ITS POSITION HAS IN THE TRENCH. COMPACTION BY THE WATER JETTING METHOD IS NOT ALLOWED. SHADING AND BACKFILL SHALL BE COMPACTED IN ACCORDANCE WITH GOVERNMENTAL AGENCIES AND SHALL HAVE A MINIMUM OF 90 PERCENT RELATIVE COMPACTION.
- 8. ALL BASE, SHADING, AND BACKFILL MATERIAL MUST BE APPROVED BY AN SDG&E INSPECTOR.
- (E) ONE OR MORE 5-INCH PRIMARY CONDUITS SHALL BE SLURRY ENCASED.
- F TABLE 5

	MINIMUM	TRENCH WIDTH	
	UTILITY	CONDUIT SIZE	MINIMUM DEPTH (IN)
	ALL CONDUIT SIZES	S INCLUDING 2-5 INCHES	
ELECTRICAL MAIN	ELECTRIC	ALL SIZES	6
TRENCH	JOINT UTILITIES	ALL SIZES	12
	MULTIPLE ELECTRIC	SPACERS AND 1-SACK CONCRETE SLURRY	9
	SINGLE ELECTRIC	2-INCH CONDUIT	6
	SINGLE ELECTRIC AND FOREIGN UTILITIES (EXCLUDING GAS)	2-INCH CONDUIT	6
ELECTRICAL	ELECTRIC	ALL SIZES	9
SERVICE TRENCH	SINGLE ELECTRIC AND FOREIGN UTILITIES (EXCLUDING GAS)	LARGER THAN 2-INCH	12
	JOINT UTILITIES	ALL PERMITTED SIZES	12
	MULTIPLE ELECTRIC	SPACERS AND 1-SACK CONCRETE SLURRY	9

- 1. IF ANY OBSTRUCTION IS ENCOUNTERED (WATER PIPES, ETC.), A 2-FOOT WIDE X 3-FOOT LONG HOLE MAY BE REQUIRED FOR WORKING ROOM IN THE AREA OF THE OBSTRUCTION. THIS IS TO BE DETERMINED BY AN SDG&E INSPECTOR.
- G ALL EB CONDUIT, REGARDLESS OF THE SIZE, SHALL BE CONCRETE ENCASED WITH 1-SACK CEMENT SLURRY. DB CONDUIT MAY ALSO BE CONCRETE OR SLURRY ENCASED IF INCLUDED IN THE MULTIPLE ELECTRIC PACKAGE. IN A SERVICE TRENCH, ALL EB CONDUIT SHALL BE ENCASED WITH CEMENT 1-SACK SLURRY.

(H) **TABLE 6**

MINIMUM SEPARATION MAIN TRENCH	
UTILITY	HORIZONTAL SEPARATION
TELCO MULTIPLE CONCRETE DUCT (CONDEX), TRANSITE, WATER, SEWER, FUEL, OIL, DIESEL, PROPANE GAS, SPRINKLER, DRAIN, LEACH LINES, STEEL GAS MAIN LARGER THAN 2 INCHES, PRIVATELY OWNED UTILITIES, I.E. PRIVATE TELCO VIDEO, AUDIO, SECURITY WIRES, FIRE ALARM, STREET LIGHTING ETC., STEEL GAS MAIN LARGER THAN 2 INCHES	NOT PERMITTED IN TRENCH
WATER, SEWER, EXISTING GAS OR ELECTRIC, STORM DRAINS, STEAM, IRRIGATION PIPE, SPRINKLER PIPE LARGER THAN 4 INCHES, PRIVATE TELCO TRANSITE, PROPANE GAS	5 FEET WITH 3 FEET OF UNDISTURBED SOIL (H1)
SEWAGE LEACH LINES OR SEEPAGE PITS	5 FEET FROM MAIN TRENCH FOR EACH 1-FOOT DEPTH OF MAIN TRENCH
IRRIGATION, SPRINKLER PIPE, 4 INCHES AND LESS	3 FEET PROVIDED DEPTH OF PIPE DOES NOT EXCEED DEPTH OF ELECTRIC.
FUEL OIL, GASOLINE, DIESEL	5 FEET WITH 3 FEET OF UNDISTURBED SOIL

© 1998 - 2021 San Diego Gas & Electric Company. All rights reserved. Removal of this copyright notice without permission is not permitted under law.

REV	CHANGE	DR	BY	DSN	APV	DATE	REV	CHANGE	DR	BY	DSN	APV	DATE
С							F						
В	FORMATTING	EDM	JIK	-	ı	10/27/2021	Е						
Α	EDITORIAL CHANGES	-	JS	TR	MDJ	05/26/2016	D						

SHEET 4 OF 6

Indicates Latest Revision | Completely Revised | New Page | Information Removed | SDG&E ELECTRIC UNDERGROUND CONSTRUCTION STANDARDS

SUGAE ELECTRIC UNDERGROUND CONSTRUCTION STANDARDS

UNDERGROUND DISTRIBUTION (UD) TRENCHES AND UTILITY POSITIONING - ORANGE COUNTY

UG3371.4

CAUTION:

- * IN CONSIDERATION OF SAFETY FOR THE GENERAL PUBLIC, PERSONS ENGAGED IN CONSTRUCTION, PROPERTY AND OPERATION AND MAINTENANCE OF SDG&E SYSTEM, PROPANE GAS LINES ARE NOT PERMITTED IN A JOINT TRENCH WITH SDG&E FACILITIES.
 - 1. IF FIELD CONDITIONS WILL NOT PERMIT ANY OF THESE SEPARATIONS, THEN APPROVAL OF REDUCED SEPARATIONS MUST COME FROM BOTH THE CUSTOMER PROJECT PLANNER AND SDG&E INSPECTOR. ON FIELD CONDITIONS THAT WILL NOT PERMIT STANDARD PARALLEL SEPARATIONS, A 12-INCH MINIMUM SEPARATION IS REQUIRED. PROPANE GAS SHALL ALWAYS HAVE A 5-FOOT SEPARATION.

TABLE 7

MINIMUM VERTICAL CROSSING SEPARATION											
UTILITY VERTICAL (CROSSING) SEPARATION (MIN.)											
ALL WET UTILITIES, TELCO, TV, GAS, ELECTRIC	6 INCHES										
FUEL OIL, GASOLINE, DIESEL	6 INCHES										
ARC-WELDABLE PIPELINES, 4-INCH AND LARGER	18 INCHES										
STEAM (H2)	5 FEET										

- 2. PLACE INSULATING BARRIER BETWEEN STEAM MAIN AND GAS AND/OR ELECTRIC.
- J. MINIMUM SEPARATION SERVICE TRENCH
 - 1. IN A SERVICE TRENCH, WATER, SEWER, PROPANE GAS, SPRINKLER, DRAIN, LEACH LINES, PRIVATELY OWNED UTILITIES I.E. PRIVATE TELCO, VIDEO, AUDIO, SECURITY WIRES, FIRE ALARM, STREET LIGHTING ETC., ARE NOT PERMITTED IN THE SAME TRENCH WITH ELECTRIC. WHEN THESE FACILITIES PARALLEL ELECTRIC, 12 INCHES SEPARATION BETWEEN SEPARATE TRENCHES SHALL BE MAINTAINED BETWEEN THE UTILITIES WITH AT LEAST 12 INCHES OF UNDISTURBED NATIVE SOIL BETWEEN TRENCHES. PROPANE GAS SHALL ALWAYS HAVE A 5-FOOT SEPARATION. WHEN CROSSING, A 6-INCH VERTICAL SEPARATION IS REQUIRED.
 - 2. (EXCEPTION) WHEN THERE IS NO SOUTHERN CAL. GAS IN THE SERVICE TRENCH, A SINGLE NATURAL GAS LINE MAY BE INSTALLED IN THE TRENCH PROVIDED A 12-INCH RADIAL SEPARATION IS MAINTAINED. (THIS IS FOR AN INDIVIDUAL HOUSE ON A CASE BY CASE BASIS, NOT A GROUP OF HOUSES/BUILDINGS).
 - 3. FUEL OIL, GASOLINE, AND DIESEL LINES MUST MAINTAIN A FIVE-FOOT SEPARATION WITH THREE FEET OF UNDISTURBED SOIL SEPARATION FROM ELECTRIC CONDUITS.
 - 4. IF FIELD CONDITIONS WILL NOT PERMIT THESE SEPARATIONS, THEN APPROVAL OF REDUCED SEPARATIONS MUST COME FROM BOTH THE CUSTOMER PROJECT PLANNER AND SDG&E INSPECTOR.
 - 5. WHEN FIELD CONDITIONS WILL NOT PERMIT STANDARD PARALLEL SEPARATIONS, A 12-INCH MINIMUM SEPARATION IS REQUIRED. PROPANE GAS SHALL ALWAYS HAVE A 5-FOOT SEPARATION.
- (K) ON CONVERSIONS A SINGLE ELECTRIC SERVICE ("ES") IN THE SERVICE TRENCH MAY BE INSTALLED WITHOUT SEPARATION FROM TELCO AND CATV.
- (L) THE "SOUTHERN CAL." GAS MAIN OR GAS SERVICE SHALL NOT BE PLACED AT THE SAME LEVEL AS ELECTRIC.
- (M) FOREIGN UTILITIES MUST NOT BE LOCATED UNDER ANY SDG&E ELECTRIC FACILITIES, SUCH AS HANDHOLES, TRANSFORMER PADS, ETC..
- (N) IF AN AGENCY OR UTILITY SUCH AS THE U.S. GOVERNMENT, SAN DIEGO UNIFIED PORT DISTRICT, TELCO, CATV, ETC., REQUIRES CONCRETE ENCASEMENT, CONCRETE MAY BE SUBSTITUTED FOR THE BACKFILL. BASE & SHADING SHALL BE PER SDG&E STANDARDS. ON SDG&E CONDUITS, EITHER DIRECT BURIED OR CONCRETE ENCASED, A MINIMUM 6-INCH COMPACTED SHADING MATERIAL SHALL BE INSTALLED OVER THE UPPERMOST DB CONDUITS BEFORE THE CONCRETE BACKFILL IS INSTALLED. ALL OTHER INSTALLATIONS SHALL PROVIDE THE REQUIRED MATERIALS AS SPECIFIED IN THIS STANDARD, UG3365, AND UG3376.
 - 1. THE GAS MAIN, GAS SERVICE SHALL NEVER BE CONCRETE OR SLURRY ENCASED AND SHALL HAVE THE PROPER BASE, SHADING, BACKFILL, AND COMPACTION.

© 1998 - 2021 San Diego Gas & Electric Company. All rights reserved. Removal of this copyright notice without permission is not permitted under law.

F	REV	CHANGE	DR	BY	DSN	APV	DATE	REV	CHANGE	DR	BY	DSN	APV	DATE
	С							F						
	В	FORMATTING	EDM	JIK	-	-	10/27/2021	Е						
	Α	EDITORIAL CHANGES	-	JS	TR	MDJ	05/26/2016	D						
_														

SHEET 5 OF 6

Indicates Latest Revision | Completely Revised | New Page | Information Removed

SDG&E ELECTRIC UNDERGROUND CONSTRUCTION STANDARDS

UNDERGROUND DISTRIBUTION (UD) TRENCHES AND UTILITY POSITIONING - ORANGE COUNTY

UG3371.5

- (O) MINIMUM SEPARATION OF ANY FOREIGN UTILITY INCLUDING WATER PIPES, SEWER, ETC., FROM SDG&E SUBSTRUCTURES SHALL BE 12 INCHES. PROPANE GAS SHALL BE 5 FEET.
- P SDG&E INSTALLED STREET LIGHT CIRCUITS, WHEN INSTALLED ALONE IN A TRENCH, SHALL BE AT A MINIMUM DEPTH OF 24 INCHES EVERYWHERE, EXCEPT ON PRIVATE PROPERTY, WHERE THE MINIMUM MAY BE 18 INCHES BELOW FINAL GRADE.
- Q THE ELECTRIC PRIMARY WILL BE ON THE STREET SIDE OF THE TRENCH. THE SDG&E STREET LIGHT CIRCUITS WILL BE ON THE PROPERTY SIDE OF THE TRENCH WHENEVER POSSIBLE. ALL UTILITIES SHALL MAINTAIN A 6-INCH SEPARATION WHEN CROSSING ALL SDG&E ELECTRIC. (FOR SEPARATION ON THE SERVICE TRENCH, SEE TABLE 1 AND 2).

BILL OF MATERIALS: NONE

NOTES:

- I. FIGURES ARE NOT TO SCALE.
- II. SPACE ALLOTMENTS (OTHER THAN FOREIGN UTILITY) ARE 1/2-INCH LARGER THAN THE NOMINAL SIZE OF ELECTRIC CONDUIT.
- III. TYPICAL TRENCH SECTIONS ARE DESIGNED FOR INSTALLATIONS WHERE EACH OCCUPANT IS UTILIZING HIS ENTIRE SPACE ALLOTMENT. SIZE OF SPACE ALLOTMENT MAY BE REDUCED OR ADDITIONAL ALLOTMENTS MAY BE ADDED PROVIDING MINIMUM COVER AND CLEARANCES ARE MAINTAINED AS LISTED ON TABLE 3 AND 4. ONLY ONE FOREIGN UTILITY SPACE ALLOTMENT IS ALLOWED PER TRENCH. WIDTH AND DEPTH OF THE TRENCH MUST BE ADJUSTED ACCORDING TO SPACE ALLOTMENTS, MINIMUM CLEARANCES AND MINIMUM COVER.
- (IV) ALL MINIMUM COVER DEPTHS MEASURED FROM FINAL GRADE. REDUCED DEPTHS IN NOTE (B) ARE LESSER DEPTHS THAN WHAT IS SHOWN UNDER "MINIMUM COVER".
- (V) NOT ALLOWED.

REFERENCE:

- a. FOR UTILITY LOCATIONS IN LOCAL AND COLLECTOR STREETS, SEE UG3362.
- b. FOR UTILITY LOCATIONS IN MAJOR STREETS, PRIME ARTERIALS AND EXPRESSWAYS, SEE UG3363.
- c. FOR JOINT TRENCH TYPICAL LOCATION FOR UNDERGROUND CONVERSIONS, SEE UG3364.
- (d) FOR IMPORTED OR NATIVE BACKFILL MATERIAL, SEE UG3365.
- (e) for slurry backfill material, see UG3366.
- (f) FOR TRENCH PARALLELING FOUNDATIONS, SEE UG3367.
- g. FOR SAN DIEGO COUNTY JOINT TRENCH STANDARD, SEE UG3370.
- (h) concrete or concrete slurry encasement of electric conduits shall be in accordance with UG3376.
- i. FOR CONDUIT CONFIGURATIONS ALLOWED IN THE SERVICE TRENCH, SEE UG3376, UG3421, UG3425, UG3426, AND UG3427.
- j. FOR TRENCHING AND SHORING QUESTIONS, SEE SDG&E TRENCHING AND SHORING MANUAL.
- k. AVAILABLE IN SERVICE STANDARDS AND GUIDE MANUAL.
- (I) SEE G.O. 128 AND G.O. 112.

© 1998 - 2021 San Diego Gas & Electric Company. All rights reserved. Removal of this copyright notice without permission is not permitted under law.

REV	CHANGE	DR	BY	DSN	APV	DATE	REV	CHANGE	DR	BY	DSN	APV	DATE
С							F						
В	FORMATTING	EDM	JIK	ı	1	10/27/2021	Е						
Α	EDITORIAL CHANGES	-	JS	TR	MDJ	05/26/2016	D						

SHEET 6 OF 6

 Indicates Latest Revision
 Completely Revised
 New Page
 Information Removed

 SDG&E ELECTRIC UNDERGROUND CONSTRUCTION STANDARDS

UNDERGROUND DISTRIBUTION (UD) TRENCHES AND UTILITY POSITIONING - ORANGE COUNTY

UG3371.6

SCOPE: THIS STANDARD LISTS THE MINIMUM CONDUIT SIZE REQUIRED FOR THE INSTALLATION OF PRIMARY AND SECONDARY CABLES.

TABLE 1

	CONDL	JIT SIZING CHART		
CABLE TYPE	CONDUCTOR SIZE	MIN	NIMUM CONDUIT SIZE (I	N)
CABLE ITPE	(AWG OR KCMIL)	1/C	2-1/C	3-1/C
		PRIMARY		
XLPECN-PEJ	1/C #2 SOL AL	3	3 C	4 DG
XLPECN-PEJ	3-1/C #2 SOL AL			4 G
XLPECN-PEJ	#2/0 AL			4 B G
XLPECN-PEJ	350 AL			5 B F
EPR-PEJ	750 COMP AL			4 B
XLPECN-PEJ	1000 AL			5 B
XLPECN-PEJ	1000 CU			5 B
	•	SECONDARY		
	2-#8		1	EC
	2-#2 & 1-#4		2	
	2-#1/0 & 1-#2		2	
	2-#3/0 & 1-1/0		2	
XLPE	3-#3/0 & 1-1/0		3	
	3-350 KCMIL & 1-#3/0		3	
	2-350 & 1-#3/0		3	
	3-500 KCMIL & 1-350 KCMIL		4	
	3-1000 KCMIL & 1-500 KCMIL		5	

INSTALLATION:

- A. INSTALL CONDUIT AS SPECIFIED ON TABLE 1.
- (B) 2/0, 350, 750 COMP, 1000 PRIMARY CABLES ARE ONLY PURCHASED IN TRIPLEX CONFIGURATION.
- (C) 2-1 /C #2 SOL PECN-PEJ CABLES MAY BE PARALLELED IN A 3-INCH CONDUIT FOR SINGLE-PHASE 12KV LOAD.
- (D) 3-1 /C #2 SOL PECN-PEJ CABLES MAY BE PARALLELED IN A 4-INCH CONDUIT FOR THREE-PHASE LOAD.
- $(\,\mathsf{E}\,)$ conduit from a riser pole to the first location shall be 2-inch minimum.
- (F) MAY BE INSTALLED IN EXISTING 4-INCH CONDUITS.
- (G) MAY BE INSTALLED IN EXISTING 3-INCH CONDUITS.

BILL OF MATERIALS: NONE

NOTES:

I. IF FUTURE LOAD GROWTH REQUIRES LARGER CABLE THAN INITIAL REQUIREMENTS, SIZE CONDUIT FOR FUTURE NEEDS. PROJECT MANAGEMENT SUPERVISOR'S APPROVAL IS REQUIRED.

REFERENCE:

- a. FOR "CONDUIT SIZING CHARTS" OF CABLES NO LONGER PURCHASED, SEE FMO UG3372.
- b. FOR RESIDENTIAL OR COMMERCIAL SERVICE LATERAL CONDUIT REQUIREMENTS, SEE UG3942.
- (c) FOR CABLE POLE RISER INSTALLATION, SEE UG4204.
- d. AVAILABLE IN SERVICE STANDARDS AND GUIDE MANUAL.

© 1998 - 2022 San Diego Gas & Electric Company. All rights reserved. Removal of this copyright notice without permission is not permitted under law.

REV	CHANGE	DR	BY	DSN	APV	DATE	REV	CHANGE	DR	BY	DSN	APV	DATE
С	EDITORIAL CHANGES	GLC	FRC	FRC	FRC	01/24/2022	F						
В	FORMATTING	EDM	JIK	-	1	10/27/2021	Е						
Α	EDITORIAL CHANGES	1	JS	TR	MDJ	05/24/2016	D						

SHEET 1 OF 1


 Indicates Latest Revision
 Completely Revised
 New Page
 Information Removed

 SDG&E ELECTRIC UNDERGROUND CONSTRUCTION STANDARDS

CONDUIT SIZING FOR UNDERGROUND CABLES

UG3372.1

SCOPE: THIS STANDARD SHOWS THE CONDUIT AND FITTINGS USED TO CONSTRUCT UNDERGROUND CONDUIT SYSTEMS. CONDUIT AND FITTINGS IN THIS STANDARD SHALL BE USED IN BELOW-GROUND OR BRIDGE CELL APPLICATIONS.

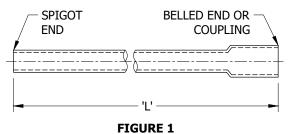

(PVC) POLYVINYLCHLORIDE CONDUIT CONDUIT STRAIGHT SECTIONS

INSTALLATION: NONE

BILL OF MATERIALS: NONE

NOTES:

(PVC) POLYVINYLCHLORIDE CONDUIT

- I. PVC CONDUIT SHALL BE GRAY OR BLACK IN COLOR. NO OTHER COLOR IS ACCEPTABLE FOR SDG&E CONDUIT SYSTEM.
- II. FOR SCHEDULE 40 AND SCHEDULE 80 ABOVE-GROUND COMPONENTS TO CONSTRUCT CABLE POLE RISERS, SEE UG4204.
- III. ALL 5-INCH CONDUIT MUST BE ENCASED WITH CONCRETE SLURRY (1-SACK MIX).
- IV. DB CONDUIT IS REQUIRED FOR INSTALLATIONS REQUIRING DIRECT BURIED MATERIAL, I.E. SAND, DECOMPOSED GRANITE (DG), NATIVE, ETC.
- V. FOR DIRECT BURIED INSTALLATIONS, DB 60 IS REQUIRED FOR 2-INCH, 3-INCH, AND 5-INCH CONDUIT. DB 100 IS REQUIRED FOR 4-INCH CONDUIT.
- VI. ALL COUPLINGS, BENDS, AND SWEEPS CLASSIFIED AS DB ARE TO BE USED WITH DB AND EB CONDUIT.
- VII. DB = DIRECT BURIED CONDUIT
- VIII. EB = ENCASED BURIED CONDUIT
- IX. THE SHELF LIFE FOR DB CONDUIT, BENDS, AND FITTINGS EXPOSED TO SUNLIGHT IS 6 MONTHS MAXIMUM. 2-#8 FROM A RISER POLE TO THE FIRST LOCATION SHALL BE INSTALLED IN 2-INCH CONDUIT.
- XI. POLYETHYLENE CONDUIT SHALL BE BLACK OR BLACK WITH THREE EQUALLY SPACED RED STRIPS. NO OTHER COLOR IS ACCEPTABLE FOR THE SDG&E CONDUIT SYSTEM.
- XII. CORRUGATED POLYETHYLENE CONDUIT IS NOT ACCEPTABLE FOR THE SDG&E CONDUIT SYSTEM.
- (XIII) S280384 SCH 40 PVC MAY BE USED AS A REPLACEMENT ON A TEMPORARY BASIS (DEPENDS ON SUPPLIER OF COUPLING).
- (XIV) SCHEDULE 40 CONDUIT IS REQUIRED IN BRIDGE CELLS.

Indicates Latest Revision

TABLE 1

	(PVC) POLYVINYLCHLORIDE CONDUIT												
CONDUIT SIZE	ТҮРЕ	LENGTH 'L'	STOCK	DESIG	N UNITS								
(IN)	ITPE	(FT)	NUMBER	1-SACK ENCASE W/SPACERS	PRIMARY	SEC/SERV							
2	DB 60	20	S249632	IDB2-P	1DB2-P	1DB2-S							
3	DB 60	20	S249664	IDB3-P	1DB3-P	1DB3-S							
4	DB 100	20	S249710	IDB4-P	1DB4-P	1DB4-S							
F	DB 60	20	S249728	1, 2DB5SL	1DB5-P	1DB5-S							
5	SCH40 (XIV)	10	S251408		S40-5"	S40-5"							

© 1998 - 2021 San Diego Gas & Electric Company. All rights reserved. Removal of this copyright notice without permission is not permitted under law.

REV	CHANGE	DR	BY	DSN	APV	DATE	REV	CHANGE	DR	BY	DSN	APV	DATE
С	TABLE UPDATE	EDM	EJA	GLW	CZH	05/11/2020	F						
В	EDITORIAL CHANGES	-	JS	JS	CZH	07/01/2018	Е						
Α	REVISION	-	-	-	TR/JW	08/10/2004	D	FORMATTING	EDM	JIK	-	-	10/27/2021

SHEET 1 OF 3

SDG&E ELECTRIC UNDERGROUND CONSTRUCTION STANDARDS

New Page

Information Removed

CONDUIT AND CONDUIT FITTINGS ED & DB

Completely Revised

UG3373.1

TABLE 2

	(PE) POLYETHYLENE CONDUIT												
CONDUIT SIZE (IN)	ТҮРЕ	COIL LENGTH (FT)	STOCK NUMBER	DESIGN UNIT									
1	SDR 9	2,000	S249630	1" PE									
2	SCH 40	SCH 40 2,500 S252002		2" PE									
3	SCH 40	1,000	S252004	3" PE									
4	SDR 15.5	500	S252006	4" PE									
5	SCH 80	20 LENGTHS	S252008	5" PE									

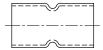


FIGURE 2
DB SWEDGE COUPLING



FIGURE 3

DB MOLDING COUPLING
(BOTH WITH CENTER STOPS)

TABLE 3 (FIGURE 2 AND 3)


CONDUIT COUPLINGS											
COUPLING CONDUIT SIZE (IN)	DB STOCK NUMBER										
2 (1111)	S279872										
3	S279904										
4	S279936										
5	S280032										



FIGURE 4
DB STRAIGHT COUPLING (WITHOUT CENTER STOPS, TO BE USED ONLY WHEN REPAIRING EXISTING CONDUIT SYSTEMS)

TABLE 4 (FIGURE 4)

CONDUIT COUPLINGS										
COUPLING CONDUIT SIZE (IN)	DB STOCK NUMBER									
2										
3	S279920									
4	S279952									
5	S280064									

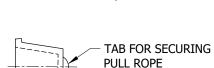



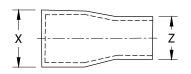


FIGURE 6
CONDUIT BELL REDUCER





FIGURE 7
CONDUIT END CAP

TABLE 5 (FIGURE 5)

CONDUIT PLUG												
CONDUIT SIZE (IN)	STOCK NUMBER	DESIGN UNITS										
2	S544768	PLUG-2										
3	S544800	PLUG-3										
4	S544704	PLUG-4										
5	S544736	PLUG-5										

TABLE 6 (FIGURE 6)

CONDUIT BELL REDUCER												
CONDUIT SIZE X TO Z (IN)	STOCK NUMBER	DESIGN UNITS										
3 - 2	S573376	RED3-2										
4 - 3	S573380	RED4-3										
5 - 4	S573384	RED5-4										

TABLE 7 (FIGURE 7)

CONDUIT END CAP												
CONDUIT SIZE (IN)	STOCK NUMBER	DESIGN UNITS										
2	S203296	CAP-02										
3	S203328	CAP-03										
4	S203360	CAP-04										
5	S203392	CAP-05										

© 1998 - 2021 San Diego Gas & Electric Company. All rights reserved. Removal of this copyright notice without permission is not permitted under law.

REV	CHANGE	DR	BY	DSN	APV	DATE	REV	CHANGE	DR	BY	DSN	APV	DATE
С	TABLE UPDATE	EDM	EJA	GLW	CZH	05/11/2020	F						
В	EDITORIAL CHANGES	-	JS	JS	CZH	07/01/2018	Е						
Α	REVISION	-	-	-	TR/JW	08/10/2004	D	FORMATTING	EDM	JIK	-	-	10/27/2021


SHEET 2 OF 3

Indicates Latest Revision | Completely Revised | New Page | Information Removed


SDG&E ELECTRIC UNDERGROUND CONSTRUCTION STANDARDS

CONDUIT AND CONDUIT FITTINGS ED & DB

UG3373.2

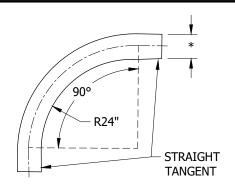

EXAMPLE 1 90 DEGREE ELBOW/24" RADIUS

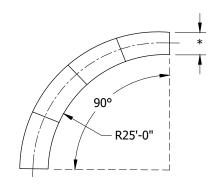

EXAMPLE 2 22 1/2 DEGREE SWEEP/25'-0" RADIUS

FIGURE 8 CONDUIT BENDS

TABLE 8

			CONDUIT BEND	s						
NOMINAL	DEGREE OF	RADIUS OF	TYPE OF	STOCK	DESIGN UNITS					
CONDUIT SIZE (IN)	CURVATURE (DEG)	CURVATURE	CONDUIT	NUMBER	CONCRETE ENCASE	PRIMARY	SEC/SERV			
	22 1/2	25'-0"	DB 60	S321808	1EB2-S	1DB2PS	1DB2SS			
	45	24" (SECONDARY ONLY)	DB 60	S321920			1DB2S8			
2	45	36"	DB 60	S321810	1EB2-8	1DB2-8				
	90	24" (SECONDARY ONLY)	DB 60	S321984			1DB2SB			
	90	36"	DB 60	S321812	1EB2-B	1DB2-B				
	11 1/4	25'-0"	DB 60	S321876	1EB3-C	1DB3-C	1DB3SC			
3	22 1/2	25'-0"	DB 60	S322144	1EB3-S	1DB3PS	1DB3SS			
3	45	36"	DB 60	S321878	1EB3-8	1DB3-8	1DB3S8			
	90	36"	DB 60	S322048	1EB3-B	1DB3-B	1DB3SB			
	11 1/4	25'-0"	DB 100	S321884	1EB4-C	1DB4-C	1DB3SC			
4	22 1/2	25'-0"	DB 100	S321826	1EB4-S	1DB4PS	1DB4SS			
4	45	36"	DB 100	S321942	1EB4-8	1DB4-8	1DB4S8			
	90	36"	DB 100	S322082	1EB4-B	1DB4-B	1DB4SB			
	11 1/4	25'-0"	DB 60	S321882	1EB5-C	1DB4-C	1DB5SC			
5	22 1/2	25'-0"	DB 60	S321856	1EB5-S	1DB5PS	1DB5SS			
5	45	60"	SCH 80	TBD	1EB5-8	1DB5-8	1DB5S8			
	90	60"	SCH 80	TBD	1EB5-B	1DB5-B	1DB5SB			

REFERENCE:

a. FOR SPLICING OR REPAIRING 1-INCH POLYETHYLENE CONDUIT, SEE UG3383.

Indicates Latest Revision

b. FOR CABLE POLE INSTALLATION, SEE UG4204.

© 1998 - 2021 San Diego Gas & Electric Company. All rights reserved. Removal of this copyright notice without permission is not permitted under law.

REV	CHANGE	DR	BY	DSN	APV	DATE	REV	CHANGE	DR	BY	DSN	APV	DATE
С	TABLE UPDATE	EDM	EJA	GLW	CZH	05/11/2020	H						
В	EDITORIAL CHANGES	1	JS	JS	CZH	07/01/2018	Е						
Α	REVISION	ı	-	-	TR/JW	08/10/2004	D	FORMATTING	EDM	JIK	-	-	10/27/2021

SHEET 3 OF 3

SDG&E ELECTRIC UNDERGROUND CONSTRUCTION STANDARDS

Completely Revised | New Page | Information Removed

CONDUIT AND CONDUIT FITTINGS ED & DB

UG3373.3

SCOPE: THIS STANDARD SHOWS PRACTICES WHICH ARE ESSENTIAL FOR PROPER INSTALLATION OF A CONDUIT SYSTEM.

INSTALLATION:

CUTTING CONDUIT/CHAMFERING

A FINE-TOOTH SAW SHOULD BE USED TO CUT CONDUIT (I.E., HACKSAW FOR CONDUIT TWO INCHES OR LESS, WOODSAW FOR CONDUIT GREATER THAN TWO INCHES). THE CONDUIT MUST BE CUT STRAIGHT AND CLEANED OF BURRS. CONDUIT TRANSITIONS FROM SCHEDULE 40 OR SCHEDULE 80 EB OR DB CONDUIT SHALL BE CHAMFERED. IF CONDUITS ARE NOT CHAMFERED BY THE MANUFACTURER, THE CONDUITS MUST BE CHAMFERED IN THE FIELD WITH A KNIFE OR HALF ROUND FILE, ETC.

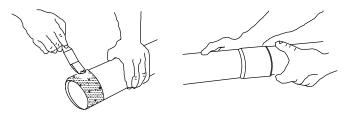


FIGURE 1 (A)

B. TO ASSURE A PROPER JOINT, SDG&E AND CONTRACTORS ARE TO USE ONLY SDG&E APPROVED SOLVENT CEMENTING PVC TO PVC OR ABS TO PVC CONDUIT AS DESCRIBED IN THE BILL OF MATERIAL. MAKE CERTAIN THAT ALL FOREIGN MATTER HAS BEEN WIPED FROM BOTH THE CONDUIT AND FITTINGS. APPLY A LIBERAL AND UNIFORM COAT OF SOLVENT CEMENT TO THE DUCT END A LENGTH EQUAL TO THE DEPTH OF THE BELL OR COUPLING BEING ATTACHED. FOR MAXIMUM STRENGTH ALSO APPLY A LIGHT COAT ON THE INSIDE ON THE COUPLING OR BELLED END. PREVENT EXCESS SOLVENT CEMENT FROM BEING FORCED INTO THE FITTING AT THE INSIDE SHOULDER OF THE CONDUIT. A NATURAL BRISTLE BRUSH OR THE APPLICATOR SUPPLIED WITH THE SOLVENT CONTAINER SHOULD BE USED. PLASTIC BRISTLE BRUSHES SHOULD NOT BE USED AS THE SOLVENT WILL DISSOLVE THE BRISTLES. FOLLOW THE MANUFACTURERS INSTRUCTIONS ON THE SOLVENT CONTAINER. SOLVENT CEMENT WITH A PAST EXPIRATION DATE INDICATED ON THE CONTAINER MUST BE DISCARDED. CONTRACTORS MAY OBTAIN LARGER CONTAINERS OF SOLVENT CEMENT IF NEEDED. THE LARGER CONTAINERS HAVE DIFFERENT CATALOG NUMBERS THAN SPECIFIED ON THE BILL OF MATERIAL.

BENDS AND SWEEPS

- C. ANY JOINT INCLUDED IN A SECTION OF CONDUIT TO BE BENT IN A DITCH SHOULD BE FIRMLY STAKED FOR THE DESIRED RADIUS TO ENSURE THAT THE JOINT IS NOT DISTURBED OR DAMAGED BEFORE OR AFTER BACKFILL OR ENCASEMENT IS COMPLETED. IN CASES WHERE A PLASTIC CONNECTION IS MADE WITH THE JOINTS UNDER STRESS DUE TO MISALIGNMENT OR OTHER FACTORS, THE PLASTIC JOINT MUST BE HELD RIGID AFTER INSERTION UNTIL COMPLETELY CURED. WHERE STAKES ARE LOCATED AT THE CENTER OF A BEND OR SWEEP, CARE MUST BE EXERCISED TO PREVENT DEFORMATION OF DUCT DUE TO MOVEMENT BY CONTRACTION AND EXPANSION. STAKES TO BE REMOVED AFTER INITIAL BACKFILL IS PLACED.
- D. HORIZONTAL BENDS (PRIMARY) IN THE CONDUIT SHALL BE MADE ONLY WITH LONG SWEEPS OF 25'-0" RADIUS OR LARGER WHENEVER POSSIBLE. SMALLER RADIUS SWEEPS MAY BE INSTALLED ONLY IF SPACE LIMITATIONS PROHIBIT THE USE OF THE 25'-0" RADIUS SWEEPS AND PULLING TENSIONS PERMIT (E.G. SHORT-SIDE SERVICES IN A SUBDIVISION). SHOULD FIELD CONDITIONS WARRANT A SMALLER RADIUS, APPROVAL MUST COME FROM BOTH THE CUSTOMER PROJECT PLANNER AND THE SDG&E INSPECTOR.

EXPANSION AND CONTRACTION

E. DUE TO EXPANSION AND/OR CONTRACTION OF PLASTIC CONDUIT, BACKFILL FROM CENTER OF TRENCH BOTH WAYS OR FROM ONE TIE-IN POINT TOWARD THE OPPOSITE END OF THE TRENCH.

TERMINATING CONDUIT, CONDUIT ENTRANCES AND CONNECTIONS

- F ALL CONDUIT MUST BE WATERTIGHT AND MECHANICALLY SOUND AT THE SUBSTRUCTURE ENTRY POINT. CONDUIT SHALL BE TERMINATED IN SUBSTRUCTURES AS FOLLOWS:
 - 1. CONDUIT END SHALL BE FLUSH WITH THE INTERIOR SURFACE OF SUBSTRUCTURE CONDUIT TERMINATOR.
 - 2. USE A CONDUIT BELL REDUCER WHEN CONDUIT IS SMALLER THAN CONDUIT TERMINATOR KNOCKOUT (EXCEPT WITH 1-INCH CONDUIT). FOR 1-INCH CONDUIT, USE THE SUBSTRUCTURE ADAPTOR(S) SHOWN ON PAGE 3382.1.

© 1998 - 2020 San Diego Gas & Electric Company. All rights reserved. Removal of this copyright notice without permission is not permitted under law.

REV	CHANGE	DR	BY	DSN	APV	DATE	REV	CHANGE	DR	BY	DSN	APV	DATE
С							F						
В	INSTALLATION UPDATE	EDM	EJA	GLW	CZH	10/9/2020	Е						
Α	NO CHANGES - RE-AFFIRMED	-	JS	TR	MDJ	5/24/2016	D						
	V - 11 - 1					1.1.5					·		


SHEET 1 OF 3 Indicates Latest Revision | Completely Revised | New Page | Information Removed

SDG&E ELECTRIC UNDERGROUND CONSTRUCTION STANDARDS

CONDUIT INSTALLATION PRACTICES

UG3374.1

- 3. UNLESS OTHERWISE SPECIFIED ON THE JOB PRINT, INSTALL CONDUIT USING THE BOTTOM SET OF TERMINATOR KNOCKOUTS FIRST. IF ONLY ONE CONDUIT IS REQUIRED, USE THE BOTTOM OUTSIDE (CLOSET TO WALL) KNOCKOUT.
- 4. WHEN CONDUITS MUST ENTER THE SUBSTRUCTURE IN ANY AREA WHERE TERMINATION KNOCKOUTS ARE NOT PROVIDED, THE SUBSTRUCTURE MUST BE CORE BORED. CORE BORING LOCATIONS WILL BE SPECIFIED BY THE CUSTOMER PROJECT PLANNER AND MUST BE APPROVED (CLOSET TO WALL) KNOCKOUT. AN EFFORT SHOULD BE MADE TO MAINTAIN 5 FEET OF STRAIGHT PRIMARY CONDUIT FOR 90 DEGREE BENDS JUST OUTSIDE ANY SUBSTRUCTURE.
- 5. WHEN SUBSTRUCTURE REINFORCING STEEL IS EXPOSED BY CORE BORING, IT MUST BE COATED WITH GALVANOX (STOCK NUMBER S516064) AND THEN COATED WITH COAL TAR EPOXY (STOCK NUMBER S241000) TO MOISTURE SEAL. AFTER CONDUIT IS TERMINATED IN THE SUBSTRUCTURE, SEAL THE SUBSTRUCTURE ENTRANCE WITH CEMENT GROUT.
- G. TYPICAL METHODS FOR ROUTING CONDUITS INTO HANDHOLES AND MANHOLES: (VII)

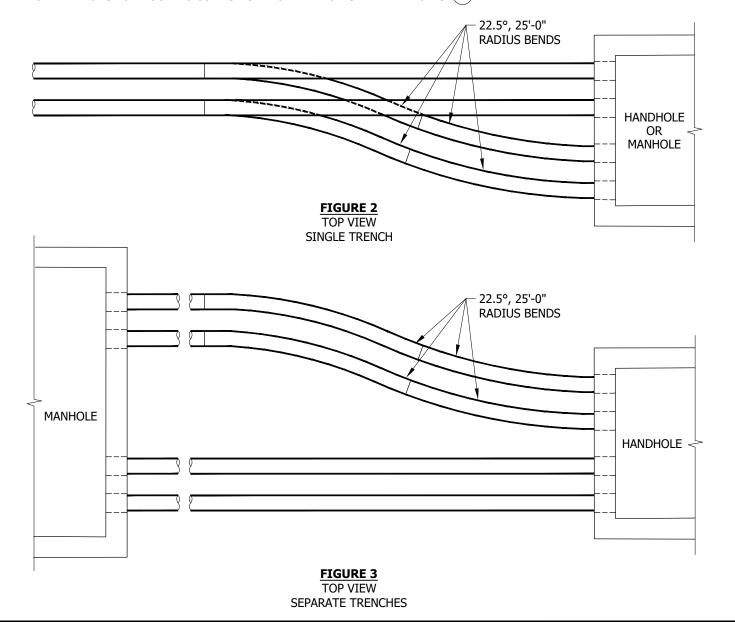

© 1998 - 2020 San Diego Gas & Electric Company. All rights reserved. Removal of this copyright notice without permission is not permitted under law.

REV	CHANGE	DR	BY	DSN	APV	DATE	REV	CHANGE	DR	BY	DSN	APV	DATE
С							F						
В	INSTALLATION UPDATE	EDM	EJA	GLW	CZH	10/9/2020	Е						
Α	NO CHANGES - RE-AFFIRMED	-	JS	TR	MDJ	5/24/2016	D						

SHEET 2 OF 3
 Indicates Latest Revision
 Completely Revised
 New Page
 Information Removed

 SDG&E ELECTRIC UNDERGROUND CONSTRUCTION STANDARDS

UG3374.2

CONDUIT INSTALLATION PRACTICES

BILL OF MATERIALS:

ITEM	DESCRIPTION		CATALOG NO.	QUANTITY	STANDARD PAGE	STOCK NUMBER	DESIGN UNITS
		PERMALITE	405C				
1	SOLVENT CEMENTS (CLEAR)	CERTAINTEED	85172			S213232	
		CARLON	VC9982				
2	GALVANOX PAINT	F				S516064	
3	COAL TAR EPOXY	F				S241000	

NOTES:

- I. EACH CONDUIT RUN BETWEEN SUBSTRUCTURES, PADS, CUSTOMER SERVICE, RISERS, ETC., SHALL BE ONE SIZE CONDUIT CONTINUOUSLY, I.E., NO REDUCERS ARE ALLOWED WITHIN A CONDUIT RUN EXCEPT WHERE THE CONDUIT ENTERS THE SUBSTRUCTURE OR ABOVE THE GROUND LEVEL ON A RISER POLE. IF A STUBOUT IS LARGER THAN THE CONDUIT REQUIRED, CONTINUE USING THE LARGER SIZE CONDUIT TO THE FIRST TERMINATION POINT THEN CONTINUE WITH THE SMALLER CONDUIT SIZED FOR THE CABLE. DEVIATIONS MUST BE APPROVED BY SDG&E'S CONSTRUCTION STANDARDS GROUP.
- II. ROUNDNESS OF CONDUIT MUST BE MAINTAINED AT ALL TIMES.
- III. DO NOT CUT SWEEPS & ELBOWS, THEY ARE NOT SIZED TO ACCEPT COUPLINGS.
- IV. ALL BENDS, SWEEPS AND ELBOWS SHOWN ON JOB PRINT MUST BE INCLUDED IN CABLE PULLING CALCULATION.
- V. FIELD BENDS ARE NOT ACCEPTABLE.
- VI. TO AVOID CUTTING THE CONDUIT BENDS, SUBSTRUCTURES AND/OR CABLE POLES WHICH REQUIRE A 90° BEND SHALL BE LOCATED FAR ENOUGH AWAY FROM EACH OTHER TO ALLOW ROOM ENOUGH FOR THE TWO 90° BENDS. THIS WILL VARY DEPENDING ON THE SIZE OF THE 90° BEND.
- (VII) IN EACH SUBSTRUCTURE AS MANY CONDUIT KNOCKOUTS MAY BE USED AS NEEDED, PROVIDING PROPER INSTALLATION IS FOLLOWED AND REQUIRED UNOBSTRUCTED SPACE IS MAINTAINED. INSTALL CONDUITS USING THE LOWER SET OF KNOCKOUTS FIRST, UNLESS OTHERWISE SPECIFIED ON JOB PRINT. IF ONLY ONE CONDUIT IS REQUIRED, USE THE BOTTOM OUTSIDE (CLOSET TO THE WALL) KNOCKOUT.

REFERENCE:

a. AVAILABLE IN SERVICE STANDARDS AND GUIDE MANUAL.

© 1998 - 2020 San Diego Gas & Electric Company. All rights reserved. Removal of this copyright notice without permission is not permitted under law.

REV	CHANGE	DR	BY	DSN	APV	DATE	REV	CHANGE	DR	BY	DSN	APV	DATE
С							F						
В	INSTALLATION UPDATE	EDM	EJA	GLW	CZH	10/9/2020	Е						
Α	NO CHANGES - RE-AFFIRMED	-	JS	TR	MDJ	5/24/2016	D						

SHEET 3 OF 3

Indicates Latest Revision | Completely Revised | New Page | Information Removed

SDG&E ELECTRIC UNDERGROUND CONSTRUCTION STANDARDS

CONDUIT INSTALLATION PRACTICES

UG3374.3

SCOPE: THIS STANDARD SHOWS CONDUIT SPACERS FOR MULTI-DUCT INSTALLATION.

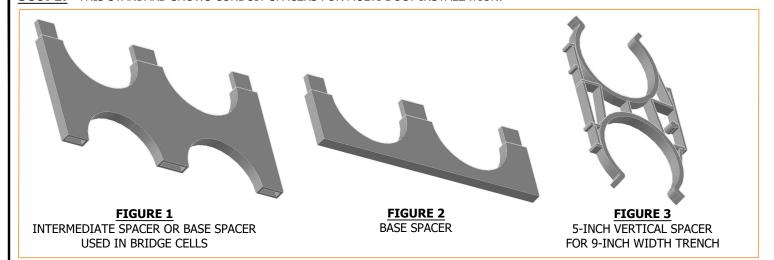


TABLE 1

	CONDUIT SPACERS		
CONDUIT SIZE (IN)	DESCRIPTION	QUANTITY	STOCK NUMBER
5	INTERMEDIATE SPACER	AS REQ'D	S663528
5	1" BASE SPACER	AS REQ'D	S663530
5	BASE SPACER (USED IN BRIDGE CELLS)	AS REQ'D	S663008
5	VERTICAL SPACER	AS REQ'D	S663532

INSTALLATION: NONE

BILL OF MATERIALS: NONE

NOTES: NONE REFERENCE:

a. AVAILABLE IN SERVICE STANDARDS AND GUIDE MANUAL.

© 1998 - 2023 San Diego Gas & Electric Company. All rights reserved. Removal of this copyright notice without permission is not permitted under law.

REV	CHANGE	DR	BY	DSN	APV	DATE	REV	CHANGE	DR	BY	DSN	APV	DATE
С	FIGURE UPDATE	TSA	EJA	EJA	KRG	07/28/2023	F						
В	FORMATTING	EDM	JIK	-	-	10/27/2021	Е						
Α	EDITORIAL CHANGES	-	JS	TR	MDJ	05/24/2016	D						·

SHEET 1 OF 1 Indicates Latest Revision | Completely Revised | New Page | Information Removed

SDG&E ELECTRIC UNDERGROUND CONSTRUCTION STANDARDS

CONDUIT SPACER DATA

UG3375.1

SCOPE: THIS STANDARD SHOWS CEMENT AND SLURRY MIXTURE. ALSO SHOWN ARE CONCRETE SLURRY ENCASED CONDUIT INSTALLATIONS.

TABLE 1

DATA FOR CONDU	NUMBER OF CONDUITS WHICH ARE NORMALLY INSTALLED 2 CONDUITS NUMBER OF CONCRETE PER 100 FT OF TRENCH, CUBIC YARD TRENCH 4" CONDUITS 5" CONDUITS												
CONDUITS IN	CONCRETE PER 100 FT O	F TRENCH, CUBIC YARDS											
IRENCH	4" CONDUITS	5" CONDUITS											
2	5.5	5.2											
4	8.7	8.5											
6	12.4	11.8											
8	15.1												

TABLE 2

	INC	GREDIENTS	FOR 1 - S	SACK CONCR	ETE SLUF	RRY MIX	(PER YARD)			
CEMENT	AIR ENTRAINMENT	SAND	GI	RAVEL	СЕМ	ENT	MAX., TOTAL WATER PER SACK OF CEMENT	SLI	UMP	
FOR	(%)	(LBS)	SIZE	LBS	SACKS	LBS	(GALS/YARD)	MIN. (IN)	MAX. (IN)	
ENCASEMENT	0-2	3000 ± 50	-	-	1	94	60	6	8	

TABLE 3

	INC	GREDIENTS	FOR 2 - S	SACK CONCR	ETE SLUI	RRY MIX	(PER YARD)		
CEMENT	AIR ENTRAINMENT	SAND	G	RAVEL	СЕМ	IENT	MAX., TOTAL WATER	SLI	UMP
FOR	OR (%) (LBS)		SIZE	LBS	SACKS	LBS	PER SACK OF CEMENT (GALS/YARD)	MIN. (IN)	MAX. (IN)
ENCASEMENT	0-2	1600 ± 20	3/8	1600 ± 20	2	188	50	6	8

INSTALLATION:

SECONDARY SERVICE TRENCH: (a) (b) (c)

- A. INSTALLATION WHERE CONCRETE SLURRY ENCASEMENT (1 SACK MIX) AND SPACERS ARE REQUIRED:
 - 1. WHEN CONDUITS ARE IN A STACKED CONFIGURATION WITH SPACERS, ENCASED BURIED (EB) CONDUITS MUST BE ENCASED WITH 1 SACK SLURRY. DIRECT BURIED (DB) CONDUITS ARE ALSO ACCEPTABLE WHEN EXTENDED FROM A DIRECT BURIED TRENCH INTO THE STACKED CONFIGURATION.
- B. INSTALLATION FOR CONCRETE SLURRY ENCASEMENT (1 SACK MIX) OR IMPORTED/NATIVE MATERIAL WITHOUT SPACERS:
 - 1. WHEN CONDUITS ARE SIDE BY SIDE ON THE BOTTOM OF THE TRENCH (4 CONDUITS MAX.). IN THE TRANSITION AREA WHERE THE CONDUITS FROM THE BOTTOM OF THE TRENCH START TOWARD THE SURFACE (THE STRAIGHT PORTION BY THE 90 BEND), SPACERS MAY BE REQUIRED TO ALLOW THE 90 BENDS TO ENTER STRAIGHT INTO THE PAD OPENING. USE DIRECT BURIED (DB) CONDUIT WITH IMPORTED NATIVE MATERIAL. USE ENCASED BURIED (EB) CONDUITS WITH CONCRETE SLURRY ENCASEMENT (1 SACK MIX). DIRECT BURIED (DB) CONDUITS ARE ALSO ACCEPTABLE.
 - 2. IF THE SERVICE CONDUIT EXTENDS INTO THE MAIN TRENCH WHERE STACKING IS REQUIRED, ALL CONDUITS SHALL BE INSTALLED IN ONE PACKAGE WITH SPACERS AND 1 SACK SLURRY.

© 1998 - 2023 San Diego Gas & Electric Company. All rights reserved. Removal of this copyright notice without permission is not permitted under law.

REV	CHANGE	DR	BY	DSN	APV	DATE	REV	CHANGE	DR	BY	DSN	APV	DATE
С	INSTALLATION UPDATE	EDM	EJA	GLW	CZH	03/09/2020	F						
В	NOTES UPDATE	-	JES	JES	CZH	05/23/2019	Е	FIGURE UPDATE	TSA	EJA	EJA	KRG	07/28/2023
Α	EDITORIAL CHANGES	-	JS	TR	MDJ	05/24/2016	D	FORMATTING	EDM	JIK	-	-	10/27/2021

SHEET 1 OF 4
 Indicates Latest Revision
 Completely Revised
 New Page
 Information Removed

 SDG&E ELECTRIC UNDERGROUND CONSTRUCTION STANDARDS


CONDUIT,
ENCASED MULTI-CONDUIT INSTALLATION

UG3376.1


MAIN FEEDER TRENCH OR PRIMARY TRENCH: (c)(d)


- C. INSTALLATION WHERE CONCRETE SLURRY ENCASEMENT (1 SACK MIX) AND SPACERS ARE REQUIRED:
 - 1. ALL 5-INCH PRIMARY CONDUITS SHALL BE INSTALLED WITH SPACERS AND ENCASED WITH CONCRETE SLURRY (1 SACK MIX).
 - 2. WHEN CONDUITS ARE IN A STACKED CONFIGURATION WITH SPACERS, ENCASED BURIED (EB) CONDUITS MUST BE ENCASED WITH 1 SACK SLURRY.
 - (3) EXCAVATE TRENCH TO REQUIRED DEPTH AND WIDTH. (e)

FIGURE 1 (C3)

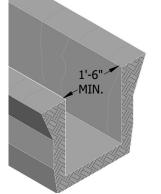

- 4 MULTI-SIZED CONDUIT SYSTEMS TO BE A MAXIMUM OF TWO CONDUITS WIDE AND FIVE CONDUITS HIGH (UP TO TEN SPACER POSITIONS IN ONE TRENCH). IF MORE THAN TEN POSITIONS ARE REQUIRED, A SEPARATE CONDUIT BANK SHALL BE INSTALLED IN A SEPARATE TRENCH. MAINTAIN 5 FEET SEPARATION WITH 3 FEET OF UNDISTURBED NATIVE SOIL BETWEEN TRENCHES.
- (5) assemble conduits in spacers on top of the ground or in the trench. Place spacers 8 to 10 feet apart.

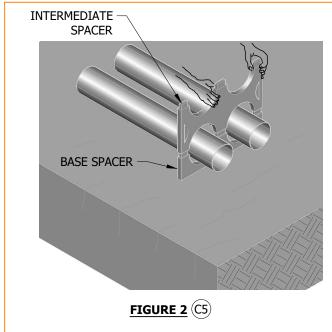

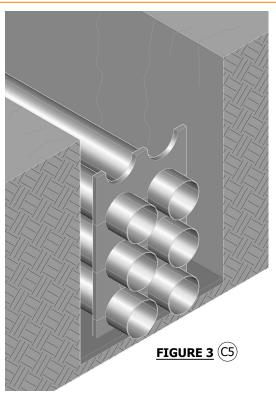

6. SPOT POUR 1 SACK OVER CONDUITS APPROXIMATELY AT 25-FOOT INTERVALS TO PREVENT CONDUITS FROM FLOATING.

© 1998 - 2023 San Diego Gas & Electric Company. All rights reserved. Removal of this copyright notice without permission is not permitted under law.

REV	CHANGE	DR	BY	DSN	APV	DATE	REV	CHANGE	DR	BY	DSN	APV	DATE
С	INSTALLATION UPDATE	EDM	EJA	GLW	CZH	03/09/2020	F						
В	NOTES UPDATE	-	JES	JES	CZH	05/23/2019	Е	FIGURE UPDATE	TSA	EJA	EJA	KRG	07/28/2023
Α	EDITORIAL CHANGES	-	JS	TR	MDJ	05/24/2016	D	FORMATTING	EDM	JIK	-	-	10/27/2021


SHEET 2 OF 4

 Indicates Latest Revision
 Completely Revised
 New Page
 Information Removed


 SDG&E ELECTRIC UNDERGROUND CONSTRUCTION STANDARDS

CONDUIT, ENCASED MULTI-CONDUIT INSTALLATION UG3376.2

- 7. A CONCRETE ENVELOPE USING 1 SACK CONCRETE MIX (PER TABLE 2) IS TO BE POURED AROUND AND OVER THE CONDUITS. TRENCH BACKFILL MATERIAL SHALL MEET THE GOVERNING AUTHORITY'S REQUIREMENTS AND COMPANY STANDARDS.
- 8) TWO OR THREE 2-INCH CONDUITS MAY BE INSTALLED IN ONE SPACER POSITION.

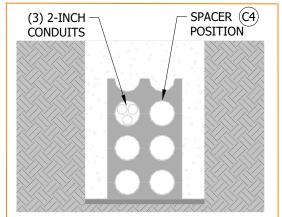

- FIGURE 4 (C8)
- $(\,\mathsf{D}\,)$ maximum two 5-inch conduits using conduit spacers, electric trench only:
 - 1. ALL 5-INCH PRIMARY CONDUITS SHALL BE INSTALLED WITH SPACERS AND ENCASED WITH CONCRETE SLURRY (1 SACK MIX).
 - 2. USE DIRECT BURIED (DB) CONDUIT EVEN THOUGH THEY ARE ENCASED IN 1-SACK CONCRETE SLURRY.

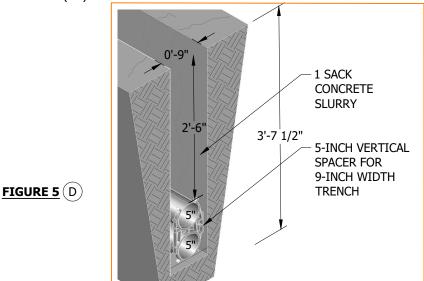

- E. NON PRIMARY FEEDER 5-INCH INSTALLATIONS WITHOUT SPACERS, ELECTRIC TRENCH ONLY, MAXIMUM OF TWO 5-INCH CONDUITS, FOR USE ON BRANCH OR LATERAL CIRCUITS ONLY. WHEN SPACER IS NOT REQUIRED:
 - 1. ALL 5 INCH PRIMARY CONDUITS SHALL BE INSTALLED WITH SPACERS AND ENCASED WITH CONCRETE SLURRY (1 SACK MIX).
 - 2. USE DIRECT BURIED (DB) CONDUIT EVEN THOUGH THEY ARE ENCASED IN 1 SACK CONCRETE SLURRY.
 - 3. THE EXAMPLES SHOWN ARE TYPICAL. OTHER CONDUIT COMBINATIONS MAY BE USED PROVIDED THE TOTAL NUMBER DOES NOT EXCEED FOUR AND A REQUIRED 1 1/2-INCH MINIMUM SEPARATION BETWEEN CONDUITS AND OUTER WALL SURFACES ARE MAINTAINED, 1-INCH CONDUITS MAY BE ADDED AS NEEDED.
 - 4. ALWAYS INSTALL 5-INCH CONDUITS ON THE OUTER SIDE OF THE TRENCH.
 - THE EXAMPLES SHOWN MAY BE USED IN A JOINT TRENCH CONFIGURATION WITH PROPER VERTICAL SPACING.

© 1998 - 2023 San Diego Gas & Electric Company. All rights reserved. Removal of this copyright notice without permission is not permitted under law.

REV	CHANGE	DR	BY	DSN	APV	DATE	REV	CHANGE	DR	BY	DSN	APV	DATE
С	INSTALLATION UPDATE	EDM	EJA	GLW	CZH	03/09/2020	F						
В	NOTES UPDATE	-	JES	JES	CZH	05/23/2019	Е	FIGURE UPDATE	TSA	EJA	EJA	KRG	07/28/2023
Α	EDITORIAL CHANGES	-	JS	TR	MDJ	05/24/2016	D	FORMATTING	EDM	JIK	-	-	10/27/2021

SHEET 3 OF 4

Completely Revised New Page Indicates Latest Revision Information Removed SDG&E ELECTRIC UNDERGROUND CONSTRUCTION STANDARDS

UG3376.3

CONDUIT, **ENCASED MULTI-CONDUIT INSTALLATION**

INSTALLATION (CONT'D): 1'-6"" MIN. 2'-0" MIN. 2'-6" MIN. 2'-6" MIN. 1 SACK 1 SACK 1 SACK 1 SACK CONCRETE CONCRETE CONCRETE CONCRETE SLURRY (F6) **SLURRY** SLURRY (F6) SLURRY 3'-1/2" 2'-6" (F6) 3" 5" 5" 5" 5" 5" 5" 1 1 1/2" MIN. 1 1/2" MIN. **EXAMPLE 1 EXAMPLE 2 EXAMPLE 3 EXAMPLE 4** (TYP) (TYP) 1 1/2" MIN. 1 1/2" MIN. FIGURE 6 (E5) (TYP) (TYP)

- F. CONDUITS FIVE INCHES OR LESS, CONCRETE SLURRY ENCASEMENT 1 SACK MIX OR IMPORTED/NATIVE MATERIAL.
 - 1. ANY CONDUIT COMBINATION SMALLER THAN 5 INCHES MAY BE INSTALLED SIDE BY SIDE ON BOTTOM OF TRENCH. (6-INCH MINIMUM TRENCH WIDTH, 24-INCH MAXIMUM TRENCH WIDTH).
 - 2. THE CONDUIT COMBINATIONS DESCRIBED MAY BE USED IN A JOINT TRENCH CONFIGURATION.
 - 3. USE DIRECT BURIED (DB) CONDUIT WHEN THEY ARE TO BE ENCASED OR IMPORTED/NATIVE BACKFILL IS USED.
 - 4. NARROW TRENCHES, 6 INCHES THROUGH 12 INCHES REQUIRE 1 SACK CONCRETE SLURRY OR MINIMUM 90 PERCENT COMPACTION FOR IMPORTED OR NATIVE MATERIAL.
 - 5. SEE UG3365 AND UG3366 FOR TYPICAL PLACEMENT AND PREFERRED TRENCH MATERIAL. (f)
 - (6) 12 INCHES MINIMUM SLURRY COVER.
 - (7) 1 1/2 INCHES MINIMUM SEPARATION REQUIRED BETWEEN CONDUITS AND BETWEEN CONDUIT AND OUTER WALL SURFACES.
 - 8. STACKING CONDUIT IS PROHIBITED WITHOUT SPACERS.

BILL OF MATERIALS: NONE

NOTES: NONE

REFERENCE:

- $(\mathsf{a}\,)$ AVAILABLE IN SERVICE STANDARDS AND GUIDE MANUAL.
- (b) For conduit placement and trench configuration, see UG3421, UG3425, UG3426, and UG3427.
- (c) FOR SHADING/BACKFILL REQUIREMENTS, AND TRENCH DEPTH, SEE UG3370, UG3371.
- (d) FOR FEEDER CONDUIT APPLICATIONS, SEE DM5722.
- (e) FOR TRENCHING REQUIREMENTS, SEE UG3370, UG3371, OR UG3376.

Indicates Latest Revision

f SEE UG3365 AND UG3366.

© 1998 - 2023 San Diego Gas & Electric Company. All rights reserved. Removal of this copyright notice without permission is not permitted under law.

Completely Revised

REV	CHANGE	DR	BY	DSN	APV	DATE	REV	CHANGE	DR	BY	DSN	APV	DATE
С	INSTALLATION UPDATE	EDM	EJA	GLW	CZH	03/09/2020	F						
В	NOTES UPDATE	-	JES	JES	CZH	05/23/2019	Е	FIGURE UPDATE	TSA	EJA	EJA	KRG	07/28/2023
Α	EDITORIAL CHANGES	-	JS	TR	MDJ	05/24/2016	D	FORMATTING	EDM	JIK	1	1	10/27/2021


SHEET 4 OF 4 SDG&E ELECTRIC UNDERGROUND CONSTRUCTION STANDARDS

New Page

Information Removed

DAL ELECTRIC ONDERGROUND CONSTRUCTION STANDARDS

CONDUIT, ENCASED MULTI-CONDUIT INSTALLATION UG3376.4

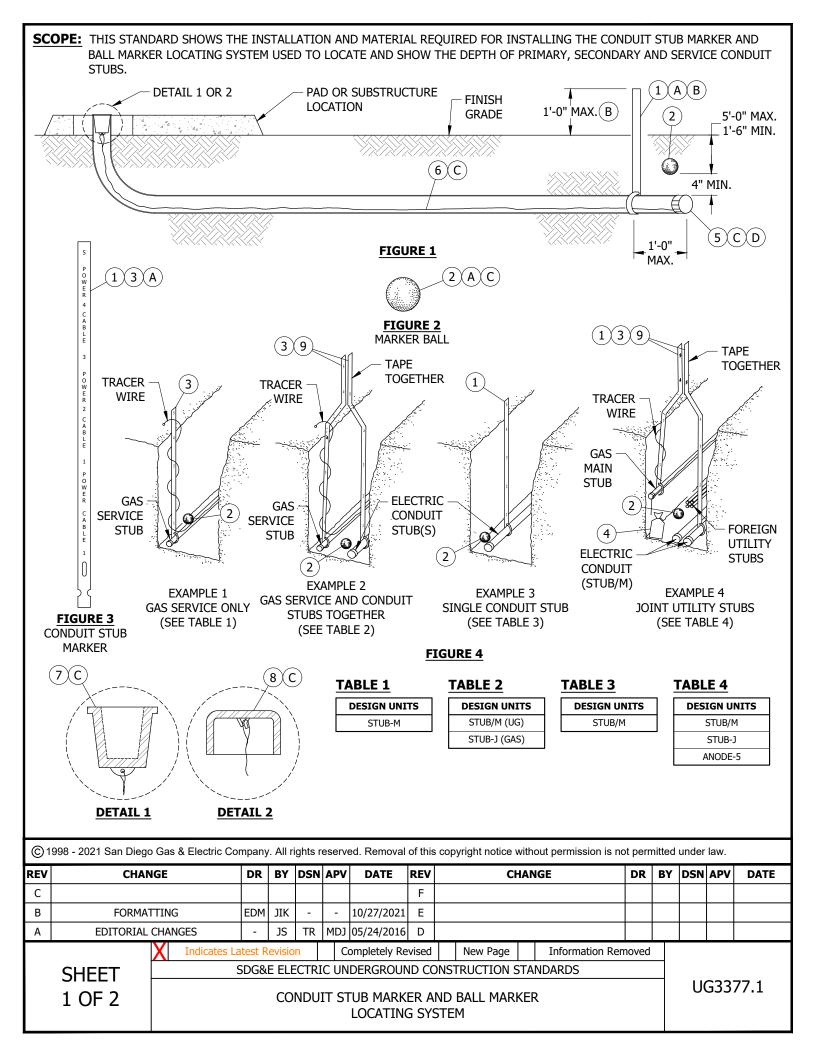

- (A) INSTALL CONDUIT STUB MARKERS AND BALL MARKERS ON ALL STUBS (REGARDLESS OF LENGTH), 1-FOOT MAXIMUM INWARD FROM THE END. IF MORE THAN ONE CONDUIT IS STUBBED OUT AT THE SAME LOCATION, INSTALL ONE BALL MARKER ABOVE THE CONDUIT(S) ONLY.
- (B) LOOP THE STUB MARKER AROUND THE CONDUIT. IF THE MARKER IS NOT LONG ENOUGH TO SHOW ABOVE GRADE LEVEL, TAPE A SECOND MARKER TO THE FIRST MARKER.
- (C) INSTALL THE PULLING TAPE INSIDE THE CONDUIT LEAVING SLACK AT THE PAD OR SUBSTRUCTURE END. AT THE SAME END, THE PULL ROPE MUST BE SECURELY ATTACHED TO EITHER A CONDUIT CAP OR TIE AND TAPE THE PULL ROPE TO THE END OF THE CONDUIT WITH GRAY TAPE.
- (D) AT THE CONDUIT STUB END, TIE THE PULLING TAPE TO THE END OF THE CONDUIT AND TAPE THE END OF THE STUB OVER THE PULLING TAPE WITH GRAY TAPE.

BILL OF MATERIALS:

ITEM	DESCRIPTION	QUANTITY	STANDARD PAGE	STOCK NUMBER	DESIGN UNITS
1	MARKER, CONDUIT STUB (RED)	1	3377	S476302	STUB/M
2	BALL MARKER	1		S476492	STUB/M AND STUB-M
3	MARKER, GAS STUB (YELLOW)	1	3377/3390	S476306 X	STUB-M
4	ANODE, 5 LB	1		S109362 X	ANODE-5
5	TAPE, GRAY	AS REQ'D		S721120	
6	PULLING AND MEASURING TAPE	AS REQ'D		S721700	
7	PLUG, CONDUIT	AS REQ'D	3373		
8	CAP, CONDUIT END	AS REQ'D	3373		
9	MARKER, GAS STUB ONLY (YELLOW)	AS REQ'D	3377/3390	S476306 X	STUB-J

NOTES:

(x) THIS ITEM IS EXEMPT.

REFERENCE:

- a. FOR MINIMUM CONDUIT COVER AND CONDUIT PLACEMENT, SEE UG3370.
- b. FOR CONDUIT PLUG OR CONDUIT CAP STOCK NUMBERS, SEE UG3373.
- c. FOR GAS STUB MARKER AND BALL MARKER LOCATING SYSTEM, SEE UG3390.
- d. FOR POLICY ON MARKING GAS STUBS, SEE GAS STANDARDS D 7243, AND D 7244.

© 1998 - 2021 San Diego Gas & Electric Company. All rights reserved. Removal of this copyright notice without permission is not permitted under law.

REV	CHANGE	DR	BY	DSN	APV	DATE	REV	CHANGE	DR	BY	DSN	APV	DATE
С							F						
В	FORMATTING	EDM	JIK	ı	ı	10/27/2021	Е						
Α	EDITORIAL CHANGES	-	JS	TR	MDJ	05/24/2016	D						

SHEET 2 OF 2

 Indicates Latest Revision
 Completely Revised
 New Page
 Information Removed

SDG&E ELECTRIC UNDERGROUND CONSTRUCTION STANDARDS

CONDUIT STUB MARKER AND BALL MARKER LOCATING SYSTEM

UG3377.2

SCOPE: THIS SECTION EXPLAINS THE PROCESS REQUIRED TO INSTALL ELECTRIC CONDUIT IN NEW AND EXISTING BRIDGES. THIS INCLUDES SLAB, CLOSED CELL, T-SECTIONED, AND CUSTOM BRIDGES.

INSTALLATION: NONE

BILL OF MATERIALS: NONE

NOTES:

DISCUSSION

I. CONDUIT INSTALLATION DESIGN IN BRIDGES IS PROJECT SPECIFIC WORK. ALMOST EVERY BRIDGE HAS ITS OWN UNIQUE DESIGN AND CONDUIT ATTACHMENT REQUIREMENTS. DEVELOPING A STANDARD THAT COVERS CONDUIT INSTALLATION IN ALL TYPES OF BRIDGES WOULD PRODUCE A DOCUMENT CONTAINING SO MUCH INFORMATION THAT IT WOULD NOT BE PRACTICAL TO USE. THE CIVIL/STRUCTURAL ENGINEERING SECTION HAS EXPERIENCE IN DESIGNING CONDUIT SUPPORTS TO RESIST SEISMIC REQUIREMENTS AND BRIDGE CONSTRAINTS. THE CUSTOMER PROJECT PLANNER SHOULD CONTACT THE CIVIL/STRUCTURAL ENGINEERING SECTION ONCE THEY RECEIVE A BRIDGE JOB. THE CIVIL/STRUCTURAL ENGINEERING SECTION WILL PROVIDE INFORMATION COLLECTION, DESIGN, DRAWINGS, AND FIELD SUPPORT SERVICE AS REQUIRED.

PROCESS

II. CONTACT THE CIVIL/STRUCTURAL ENGINEERING SECTION ONCE ELECTRIC CONDUIT IS PROPOSED ON A NEW OR EXISTING BRIDGE. CONTACT:

CIVIL/STRUCTURAL ENGINEERING MANAGER: (858) 636-6815

CIVIL/STRUCTURAL ENGINEERING OFFICE ASSISTANT: (858) 654-1615

- III. A CIVIL/STRUCTURAL ENGINEER WILL BE ASSIGNED TO THE PROJECT. THE ENGINEER DEVELOP THE SCOPE OF WORK, ATTEND MEETINGS AND COMPILE BRIDGE AND SEISMIC INFORMATION. THE ENGINEER WILL ALSO PROVIDE ELECTRIC CONDUIT SUPPORT ANCHORAGE DESIGN AND DRAWINGS, BILL OF MATERIALS INCLUDING STOCK NUMBERS, DPSS ASSEMBLY UNITS (AU) CALL OUTS, AND CONSTRUCTION SUPPORT.
- IV. THE CUSTOMER PROJECT PLANNER WILL RETAIN PROJECT AND JOB RESPONSIBILITY, NEGOTIATIONS, AND BE THE MAIN CONTACT WITH THE CUSTOMER. THE CUSTOMER PROJECT PLANNER WILL WORK CLOSELY WITH THE CIVIL/STRUCTURAL ENGINEER IN DESIGN COORDINATION, ATTENDING MEETINGS, AND FINALIZING THE JOB DESIGN. FINAL JOB COSTS, DPSS AU DATA ENTRY, AND COMPLETE FINAL JOB PACKAGE WILL ALSO BE PERFORMED BY THE CUSTOMER PROJECT PLANNER.

REFERENCE: NONE

© 1998 - 2021 San Diego Gas & Electric Company. All rights reserved. Removal of this copyright notice without permission is not perr	mitted under law.
--	-------------------


REV	CHANGE	DR	BY	DSN	APV	DATE	REV	CHANGE	DR	BY	DSN	APV	DATE
С							F						
В	FORMATTING	EDM	JIK	-	-	10/27/2021	Е						
Α	EDITORIAL CHANGES	-	JS	TR	MDJ	11/29/2016	D						

SHEET 1 OF 1 Indicates Latest Revision | Completely Revised | New Page | Information Removed

SDG&E ELECTRIC UNDERGROUND CONSTRUCTION STANDARDS

UG3378.1

SCOPE: THIS STANDARD DESCRIBES THE PROCEDURE FOR MANDRELING CONDUITS AND THE INSTALLATION OF PULLING AND MEASURING TAPE.

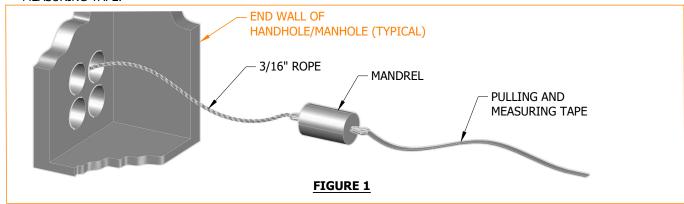

INSTALLATION:

- A. ALL MANDRELING MUST BE DONE IN THE PRESENCE OF QUALIFIED SDG&E PERSONNEL.
- B. AFTER CONDUITS ARE INSTALLED, THEY MUST BE MANDRELED BY THE CONDUIT INSTALLER TO CHECK THE INSIDE DIAMETER AND PROVIDE A PATH FREE OF OBSTRUCTIONS.
- C. IN EACH CONDUIT RUN, USE A MANDREL EQUIVALENT TO THE SIZE CONDUIT BEING MANDRELED. THE MANDREL MUST BE SIZED TO THE SMALLEST INSIDE CONDUIT DIAMETER FOR THE TOTAL LENGTH OF THE RUN.
- D. IF IT IS DETERMINED THAT ONE OR MORE OF THE CONDUITS ARE PARTIALLY OR TOTALLY COLLAPSED, OR CONTAIN BURRS OR OTHER OBSTRUCTIONS, AND THE MANDREL WILL NOT PASS THROUGH AN OBSTRUCTION, THE CONDUIT MUST BE SWABBED, REPLACED OR REPAIRED AT THAT POINT BY THE INSTALLER.
- E. THE PULLING TAPE SHALL BE PULLED IN BEHIND THE MANDREL. WHEN THE PULLING AND MEASURING TAPE IS INSTALLED IT SHALL BE ONE CONTINUOUS LENGTH, NEW AND FREE OF WEAR, WITHOUT KNOTS FOR THE ACCURATE MEASUREMENT FOR CONDUCTOR INSTALLATION AND THE PULLING OF CONDUCTORS OR WINCH LINES.
- F. THE CONDUIT INSTALLER MUST PROVIDE 3/4-INCH PULLING AND MEASURING TAPE (\$721700) IN EACH CONDUIT. THE PULLING TAPE MUST BE APPROVED BY SDG&E AND HAVE A MINIMUM AVERAGE TENSILE STRENGTH OF 2,500 LBS. PULLING TAPE TAILS OF 24 INCHES SHALL BE SECURED AT EACH END OF CONDUIT.

BILL OF MATERIALS: NONE

NOTES:

I. MATERIAL DATA

a. CABLE PULLING AND MEASURING TAPE: SDG&E APPROVED TENSILE STRENGTH 2,500 LBS, WOVEN POLYESTER HIGH STRENGTH, CONTINUOUS FILAMENT, PRE LUBRICATED 3/4-INCH WITH FOOTAGE MARKING.

REFERENCE:

- a. AVAILABLE IN SERVICE STANDARD AND GUIDE MANUAL.
- b. SEE SDG&E ELECTRIC STANDARD, PRACTICE MANUAL NUMBER 217, FOR INSTALLATION OF PULLING AND MEASURING TAPE AND MANDRELING.

© 1998 - 2023 San Diego Gas & Electric Company. All rights reserved. Removal of this copyright notice without permission is not permitted under law.

REV	CHANGE	DR	BY	DSN	APV	DATE	REV	CHANGE	DR	BY	DSN	APV	DATE
С	FIGURE UPDATE	TSA	EJA	EJA	KRG	07/28/2023	F						
В	NOTES UPDATE	EDM	EJA	GLW	CZH	07/29/2021	Е						
Α	EDITORIAL CHANGES	-	JS	TR	MDJ	05/24/2016	D						


SHEET 1 OF 1
 Indicates Latest Revision
 Completely Revised
 New Page
 Information Removed

 SDG&E ELECTRIC UNDERGROUND CONSTRUCTION STANDARDS

CONDUIT MANDRELING

UG3379.1

SCOPE: THIS STANDARD SHOWS THE ACCESSORIES AND PROCEDURES THAT ENABLE 1-INCH CONDUIT TO BE INSTALLED INTO 5-INCH SUBSTRUCTURE DUCT TERMINATORS.

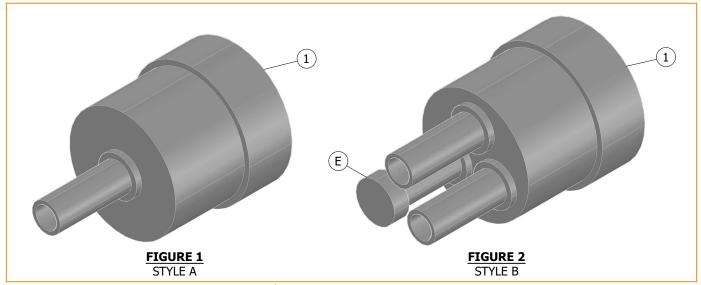

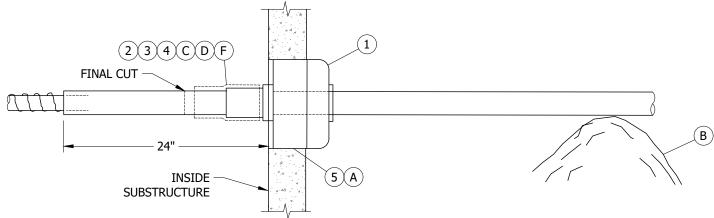


FIGURE 3

INSTALLATION:

- (A) USE SOLVENT CEMENT TO CEMENT THE ADAPTOR INTO THE PREFERRED TERMINATOR KNOCKOUT.
- B) MAKE SURE THE CONDUIT ENTERS THE ADAPTOR STRAIGHT. THIS REQUIRES A MOUND OF DIRT APPROXIMATELY ONE OR TWO FEET OUTSIDE THE SUBSTRUCTURE (SEE FIGURE 3). LEAVE 24 INCHES OF THE CONDUIT EXPOSED BEYOND THE SUBSTRUCTURE TERMINATOR INSIDE THE SUBSTRUCTURE. THIS WILL ALLOW MOVEMENT OF THE CONDUIT UNTIL THE TRENCH IS BACKFILLED.
- C AFTER THE TRENCH IS BACKFILLED, THE CONNECTION CREW SHALL INSTALL EITHER THE HEAT SHRINK SLEEVE OR TAPE WHERE THE CONDUIT AND ADAPTOR JOIN. NEXT MAKE THE FINAL CUT ON THE CONDUIT JUST BEYOND THE HEAT SHRINK SLEEVE OR TAPE AND DISREGARD THE EXCESS CONDUIT.
- D ON SINGLE ENTRANCE ADAPTORS (STYLE A ON FIGURE 1), APPLY ONE LAYER OF AQUA-SEAL AND TWO LAYERS OF GRAY TAPE AT THE POINT WHERE THE CONDUIT ENTERS THE ADAPTOR INSIDE THE SUBSTRUCTURE.
- (E) ONE ENTRANCE OF THE TRIPLE ENTRANCE ADAPTOR IS CAPPED SO IT MAY BE USED AS A TWO-WAY ADAPTOR. THE CAP MAY BE CUT OFF IF THE THIRD CONDUIT ENTRANCE IS NEEDED.

© 1998 - 2023 San Diego Gas & Electric Company. All rights reserved. Removal of this copyright notice without permission is not permitted under law.

REV	CHANGE	DR	BY	DSN	APV	DATE	REV	CHANGE	DR	BY	DSN	APV	DATE
С	FIGURE UPDATE	TSA	EJA	EJA	KRG	07/28/2023	F						
В	FORMATTING	EDM	JIK	-	-	10/27/2021	Е						
Α	EDITORIAL CHANGES	-	JS	TR	MDJ	07/25/2016	D						

SHEET 1 OF 2

 Indicates Latest Revision
 Completely Revised
 New Page
 Information Removed

 SDG&E ELECTRIC UNDERGROUND CONSTRUCTION STANDARDS

CONDUIT SUBSTRUCTURE ADAPTORS

UG3382.1

INSTALLATION (CONT'D):

F HEAT SHRINK SLEEVES ARE REQUIRED ON DOUBLE AND TRIPLE ENTRANCE ADAPTORS (STYLE B ON FIGURE 2), INSTEAD OF THE HAND TAPED APPLICATION. BOTH METHODS DESCRIBED WILL PREVENT WATER AND OTHER DEBRIS FROM ENTERING THE SUBSTRUCTURE.

BILL OF MATERIALS:

TTEM			DESCRIPTION			QUANTITY	STANDARD	STOCK	DESIGN
ITEM	WIRE TYPE	WIRE SIZE	U-NUMBER	ADAPTER STYLE	RUNS ALLOWED	QUANTITY	PAGE	NUMBER	UNITS
1	2-#8 IN 1" CONE	NUIT	U-10.011	А	1			S102052	ADPT-1
1	2-#6 IN 1 CONL	JUI1	0-10.011	В	2 OR 3			S102054	ADPT-2
2	SEALING COMPO	UND				46.85018		S442976	
3	TAPE, GRAY					AS REQ'D		S721120	
4	SLEEVE, HEAT SI	HRINK, 1.5 ID X 9'	" EXPANDED					S778016	
5	CEMENT, SOLVE	NT						S213232	

NOTES: NONE REFERENCE:

a. AVAILABLE IN SERVICE STANDARDS AND GUIDE MANUAL.

© 1998 - 2023 San Diego Gas & Electric Company. All rights reserved. Removal of this copyright notice without permission is not permitted under law.

REV	CHANGE	DR	BY	DSN	APV	DATE	REV	CHANGE	DR	BY	DSN	APV	DATE
С	FIGURE UPDATE	TSA	EJA	EJA	KRG	07/28/2023	F						
В	FORMATTING	EDM	JIK	-	-	10/27/2021	Е						
Α	EDITORIAL CHANGES	-	JS	TR	MDJ	07/25/2016	D						


SHEET 2 OF 2

Indicates Latest Revision | Completely Revised | New Page | Information Removed

SDG&E ELECTRIC UNDERGROUND CONSTRUCTION STANDARDS

UG3382.2

SCOPE: THIS STANDARD SETS FORTH THE PROCEDURE FOR INSTALLING A GAS SERVICE STUB LOCATING MARKER.

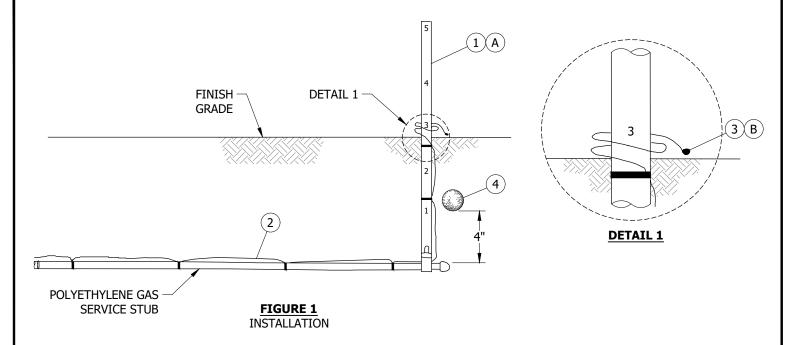

INSTALLATION:

- $oxed{(A)}$ attach a yellow plastic gas marker to the end of the gas service and extend above grade.
- (B) BRING THE YELLOW TRACER WIRE UP FROM THE POLY GAS SERVICE STUB AND TAPE IT TO THE YELLOW MARKER AT GRADE LEVEL. CUT THE TRACER WIRE 2 FEET ABOVE GRADE AND COIL AROUND THE MARKER AT GRADE LEVEL. SEAL TIP OF THE TRACER WIRE WITH AQUA-SEAL AND ELECTRICAL TAPE TO PREVENT GROUNDING.
- C. AN APPROVED BALL MARKER WILL BE INSTALLED AT EACH STUB.

BILL OF MATERIALS:

ITEM	DESCRIPTION	QUANTITY	STANDARD PAGE	STOCK NUMBER	DESIGN UNITS
1	MARKER, GAS STUB (YELLOW)	1	3377/3390	S476306 X	
2	WIRE, TRACER, (#14 AWG 600V YELLOW)	AS REQ'D		S809200	
3	SEALING COMPOUND	AS REQ'D		S442976	
4	BALL MARKER	1		S476492	

NOTES:

- I. THE INSTALLER SHALL FURNISH AND INSTALL ALL THE MATERIAL SHOWN IN THIS STANDARD.
- (X) THIS ITEM IS EXEMPT.

REFERENCE:

- a. SEE GAS STANDARDS 7241, 7244, 7344, & 7243 [FOR INTERNAL USE ONLY].
- b. AVAILABLE IN SERVICE STANDARDS AND GUIDE MANUAL.

© 1998 - 2021 San Diego Gas & Electric Company. All rights reserved. Removal of this copyright notice without permission is not permitted under law.

REV	CHANGE	DR	BY	DSN	APV	DATE	REV	CHANGE	DR	BY	DSN	APV	DATE
С							F						
В	MOVED FROM UG3377	EDM	JIK	-	-	10/27/2021	Е						
A	EDITORIAL CHANGES	-	JS	TR	MDJ	05/24/2016	D						

SHEET 1 OF 1 Indicates Latest Revision | Completely Revised | New Page | Information Removed

SDG&E ELECTRIC UNDERGROUND CONSTRUCTION STANDARDS

GAS STUB MARKER

UG3390.1

3400 - PADS, RETAINING WALLS, CLEARANCES

3400 - PADS, RETAINING WALLS, CLEARANCES

<u>PAGE</u>	SUBJECT
3405	EQUIPMENT, PAD AND SUBSTRUCTURE CROSS REFERENCE
3408	PAD MOUNTED EQUIPMENT WIRE ENTRY PREVENTION
3409	RTU PAD FOR SWITCH WITH REMOTE RTU
3410	600A - 200A TERMINATOR PAD
3414	CAPACITOR PAD
3415	SERVICE RESTORER PAD
3416	12KV THREE-PHASE 200A TERMINATING CABINET PAD
3417	600A TERMINATING CABINET PAD
3418	BOX PAD FOR PME-3 AND PME-5 SWITCHES
3419	BOX PAD FOR 3-WAY PAD MOUNTED SWITCH
3421	SINGLE-PHASE TRANSFORMER/UTILITY EQUIPMENT PAD
3423	BOX PAD W/ TEMPORARY COVER FOR PME 9, 10 & 11 AND 2 SIDED TRAYER SWITCHES
3425	THREE-PHASE DEADFRONT TRANSFORMER PAD INSTALLATION
3426	THREE-PHASE DEADFRONT TRANSFORMER PAD INSTALLATION
3427	THREE-PHASE DEADFRONT/LIVEFRONT TRANSFORMER PAD INSTALLATION
3428	BOX PAD FOR 4-WAY TRAYER PAD MOUNTED SWITCH
3429	BOX PAD FOR 5-WAY TRAYER PAD MOUNTED SWITCH
3443	SWITCH PADS: 3443A, 3443B, AND 3443C
3478	TRANSFORMER SOUND ENCLOSURE
3479	EQUIPMENT BARRIER PROTECTION AND CLEARANCE
3480	CLEARANCE REQUIREMENTS FOR PAD MOUNTED AND SUBSURFACE EQUIPMENT FROM ABOVE GROUND OBJECTS
3481	MINIMUM OPERATING CLEARANCE REQUIREMENTS FOR PAD MOUNTED EQUIPMENT
3482	MINIMUM OPERATING CLEARANCE REQUIREMENTS FOR SUBSURFACE EQUIPMENT
3483	MINIMUM OPERATING CLEARANCE REQUIREMENTS FOR PAD MOUNTED AND SUBSURFACE EQUIPMENT

© 1998 - 2021 San Diego Gas & Electric Company. All rights reserved. Removal of this copyright notice without permission is not permitted under law.

REV	CHANGE	DR	BY	DSN	APV	DATE	REV	CHANGE	DR	BY	DSN	APV	DATE
С	FORMATTING	EDM	JIK	-	-	11/05/2020	F						
В	EDITORIAL CHANGES	-	JK	JS	CZH	05/18/2018	Е						
Α	UPDATES TO 3421	-	KR	JS	MDJ	07/25/2017	D	ADDED UG3443	EDM	ADW	GLW	CZH	07/29/2021

SHEET 1 OF 2

Indicates Latest Revision | Completely Revised | New Page | Information Removed

SDG&E ELECTRIC UNDERGROUND CONSTRUCTION STANDARDS

PADS, RETAINING WALLS, CLEARANCES TABEL OF CONTENTS

UG3401.1

<u>PAGE</u>	<u>SUBJECT</u>
3484	PAD INSTALLATION FOR PAD MOUNTED EQUIPMENT, SLOPING GRADE INSTALLS, FIBERGLASS RETAINING WALLS
3485	SUBSTRUCTURE INSTALLATION ON SLOPING GRADES
3486	RETAINING WALL REQUIREMENTS AND CLEARANCES
3487	RETAINING WALL REQUIREMENTS AND SINGLE PHASE TRANSFORMER PAD LOCATIONS SHOWING CATV AND/OR TELCO LOCATIONS
3488	CLEARANCES BETWEEN SDG&E FACILITIES AND OTHER ABOVE GROUND OBJECTS
3489	MASONRY RETAINING WALLS - TYPES 1, 2, 3, 4, 5, 6 - LEVEL AND SLOPING BACKFILL

© 1998 - 2021 San Diego Gas & Electric Company. All rights reserved. Removal of this copyright notice without permission is not permitted under law.

REV	CHANGE	DR	BY	DSN	APV	DATE	REV	CHANGE	DR	BY	DSN	APV	DATE
С	FORMATTING	EDM	JIK	-	-	11/05/2020	F						
В	EDITORIAL CHANGES	-	JK	JS	CZH	05/18/2018	Е						
Α	UPDATES TO 3421	-	KR	JS	MDJ	07/25/2017	D	ADDED UG3443	EDM	ADW	GLW	CZH	07/29/2021

SHEET 2 OF 2

Indicates Latest Revision | Completely Revised | New Page | Information Removed

SDG&E ELECTRIC UNDERGROUND CONSTRUCTION STANDARDS

PADS, RETAINING WALLS, CLEARANCES TABEL OF CONTENTS

UG3401.2

SCOPE: THIS STANDARD SHOWS A CHART CROSS REFERENCING PAD MOUNTED EQUIPMENT WITH THE PAD AND SUBSTRUCTURES USED FOR INSTALLATION. READ FROM LEFT TO RIGHT.

TABLE 1

	EQUIP	MENT PAD AND SUBSTRUCTURE CRO	SS REFERENC	E	
EQUIPMENT		PAD			HANDHOLE
ТҮРЕ	STANDARD PAGE	ТҮРЕ	STANDARD PAGE	TYPE/ STANDARD	INSIDE DIMENSIONS (IN)
SINGLE-PHASE FUSE PAD	3512				
THREE-PHASE SWITCHING CAB FUSED		TDANCEODMED/UTILITY			
THREE-PHASE SWITCHING CAB FUSED (FEED THRU)	3514	TRANSFORMER/UTILITY EQUIPMENT PAD	3421	3312	17 X 30
SINGLE-PHASE TEMINATOR	3522				
THREE-PHASE LOW PROFILE CABLE TERMINATING CABINET	3523	THREE-PHASE LOW PROFILE TERMINATOR PAD	3416	3311	14 X 66 X 14
60A TERMINATING CABINET (DEADFRONT)	3582	600A TERMINATING CABINET PAD	3417	3313	BASE SECTION
PAD MOUNTED PME 3 SWITCH	3583	PME 3 BOX PAD	3418		
3-WAY PAD MOUNTED SWITCH	-WAY PAD MOUNTED SWITCH 3586		3419		
PAD MOUNTED PME 9, 10 & 11 SWITCHES	3567	PME 9, 10 & 11 BOX PAD	3423		
PAD MOUNTED SERVICE RESTORER OR 2-WAY SWITCH	3575	SERVICE RESTORER PAD	3415	3313	(1) 18" BASE SECTION
	3711 3712 3713	TRANSFORMER/UTILITY EQUIPMENT PAD	3421		
		THREE-PHASE TRANSFORMER PAD (THRU 300 KVA DEADFRONT)	3425		
1200 KVAR PAD MOUNT CAPACITOR		CAPACITOR PAD	3414,3415		
600A TO 200A TERMINATOR	3410	TERMINATOR PAD	3410	3314	36 X 72
375	2751	THREE-PHASE TRANSFORMER PAD (500-1000 KVA DEADFRONT)	3426	3314	12" TOP SECTION (IF REQ'D) & (2) 3314
	3/51	THREE-PHASE TRANSFORMER PAD (225-2500 KVA DEADFRONT) (A	3427	3314	12" INTERMEDÍATE EXTENSION SECTIONS (IF REQ'D)
	3755	THREE-PHASE TRANSFORMER PAD (3750 HHR KVA DEADFRONT)	3425		

INSTALLATION:

(A) FOR USE WHEN CONDUIT REQUIREMENTS ARE GREATER THAN THE MAXIMUM SHOWN IN UG3426.

BILL OF MATERIALS: NONE

NOTES:

I. UNOBSTRUCTED READY ACCESS FOR THE UTILITIES VEHICLES AND EQUIPMENT MUST BE MAINTAINED TO INSTALL, REMOVE, OR MAINTAIN THESE FACILITIES.

REFERENCE: NONE

© 1998 - 2022 San Diego Gas & Electric Company. All rights reserved. Removal of this copyright notice without permission is not permitted under law.

REV	CHANGE	DR	BY	DSN	APV	DATE	REV	CHANGE	DR	BY	DSN	APV	DATE
С	EDITORIAL CHANGE	-	GLW	JES	CZH	11/21/2019	F						
В	REVISION	-	RSW	VCR	-	08/31/2000	Е	TABLE UPDATE	EDM	EJA	GLW	KRG	09/29/2022
Α	REVISION	1	RSW	VCR	-	01/01/2000	D	FORMATTING	EDM	JIK	-	1	11/05/2020

SHEET 1 OF 1 Indicates Latest Revision | Completely Revised | New Page | Information Removed | SDG&E ELECTRIC UNDERGROUND CONSTRUCTION STANDARDS

EQUIPMENT, PAD AND SUBSTRUCTURE CROSS REFERENCE

UG3405.1

SCOPE: THIS STANDARD SHOWS SEALANT USED TO FILL GAPS BETWEEN CONCRETE PADS AND PAD MOUNTED EQUIPMENT TO PREVENT A PERSON FROM PASSING A WIRE OR OTHER CONDUCTING MATERIAL FROM THE THE OUTSIDE INTO A COMPARTMENT WITH EXPOSED LIVE PARTS AFTER THE EQUIPMENT IS CLOSED AND LOCKED.

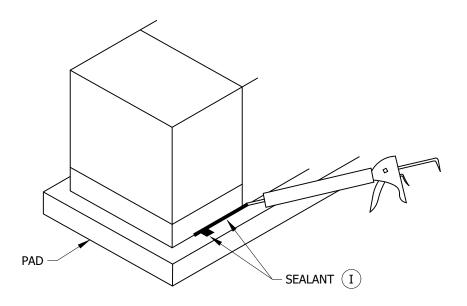


FIGURE 1

INSTALLATION:

- A. ON ALL PAD MOUNTED TRANSFORMERS, APPLY SEALANT AROUND THE FRONT OR SILL OF THE TRANSFORMER NEXT TO CONCRETE PAD AND THE "PAD UNISTRUT" INSIDE AND OUT. THIS WILL PREVENT ANY POSSIBLE WIRE ENTRY. ON ALL OTHER PAD MOUNTED EQUIPMENT CHECK INSTALLATION USING A #18 AWG WIRE OR EQUIVALENT FOR GAPS BETWEEN EQUIPMENT BASE AND TOP OF PAD, INCLUDING EXPOSED UNISTRUT ENTRANCES. APPLY SEALANT WHERE NECESSARY TO PREVENT WIRE ENTRY. (B)
- (B) <u>use extreme caution when checking energized equipment</u> and use insulating barriers as necessary.
- C. BEFORE APPLYING SEALANT, <u>CAREFULLY FOLLOW INSTRUCTIONS ON THE CARTRIDGE.</u> CLEAN SURFACE WITH SOLVENT AND APPLY SEALANT WITH A CAULKING GUN. DO NOT SEAL MANHOLE OR HANDHOLE COVERS.
- D. MAINTENANCE:

REPLACE ANY SEALANT THAT MAY BE LOOSE OR BROKEN. IF NEW SEALANT WILL NOT ADHERE TO EXISTING SEALANT, REMOVE IT AND FOLLOW INSTALLATION STEP C.

BILL OF MATERIALS: NONE

NOTES:

(I) SEALANT STOCK NUMBER S631800.

REFERENCE: NONE

© 1998 - 2020 San Diego Gas & Electric Company. All rights reserved. Removal of this copyright notice without permission is not permitted under law.


REV	CHANGE	DR	BY	DSN	APV	DATE	REV	CHANGE	DR	BY	DSN	APV	DATE
С							F						
В	FORMATTING	EDM	JIK	-	1	11/5/2020	Е						
Α	REVISION	-	-	-	TR/MJC	9/20/2013	D						

SHEET 1 OF 1

Indicates Latest Revision | Completely Revised | New Page | Information Removed | SDG&E ELECTRIC UNDERGROUND CONSTRUCTION STANDARDS

PAD-MOUNTED EQUIPMENT WIRE ENTRY PREVENTION

UG3408.1

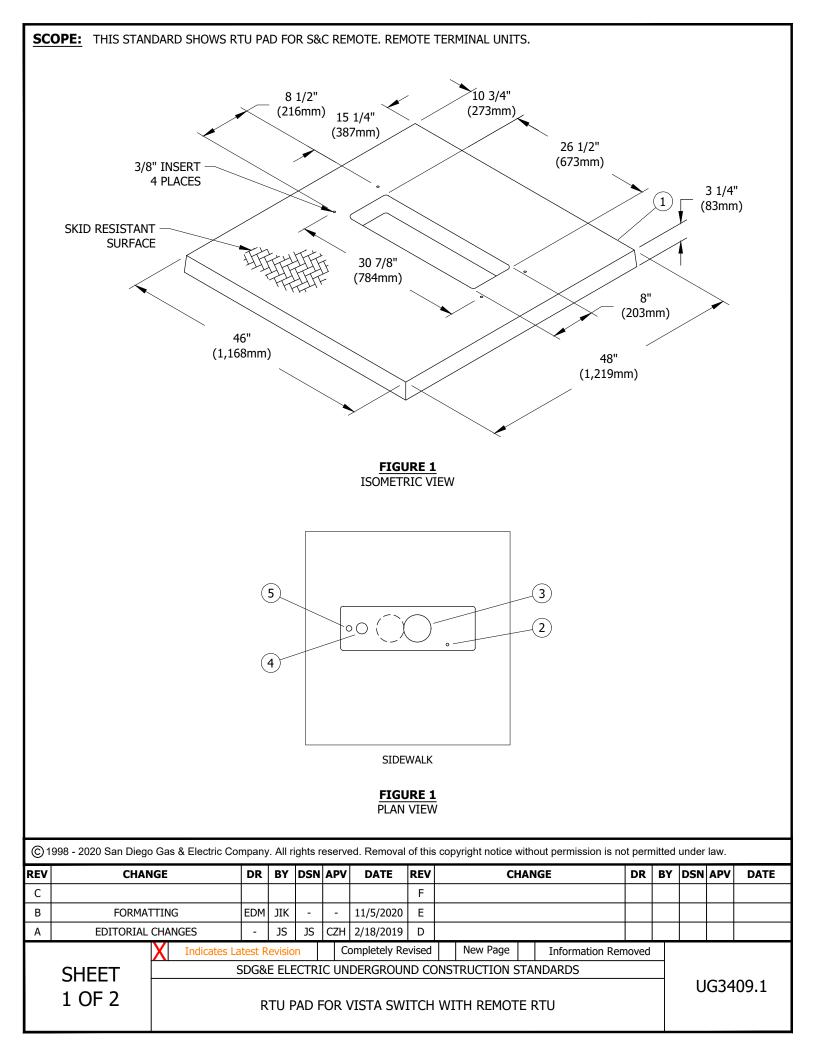

- A. SET PAD LEVEL TO FINAL AND INSTALL EQUIPMENT GROUND.
- B. PLACE ONE OR TWO 5-INCH CONDUIT, ONE 2-INCH CONDUIT, ONE 1-INCH CONDUIT AND EQUIPMENT GROUND WITHIN PAD OPENING.
- C. TERMINATE ALL CONDUITS FLUSH WITH THE TOP OF THE PAD. DO NOT CUT INTO THE CURVED PORTION OF THE ELBOWS. RADIUS OF CURVATURE IS 36-INCH MINIMUM OF 3-INCH, 5-INCH CONDUITS.

BILL OF MATERIALS:

ITEM	DESCRIPTION	WEIGHT (LBS)	APPROVED MFG	MFG PART NUMBER	QUANTITY	STANDARD PAGE	STOCK NUMBER	DESIGN UNITS
1	PAD - REMOTE TERMINAL UNIT	108 (49KGS)	QUAZITE	PL4846WA	1	3409.1	S513428	RTUPAD
2	EQUIPMENT GROUND				1	4510		TG-T-W
3	5-INCH CONDUIT				AS REQ'D		S249728	
4	2-INCH CONDUIT				1	3373.1	S249632	1DB2-S
5	1-INCH PE				1		S249630	1"PE

NOTES:

I. THIS PAD IS NOT TO BE POURED IN PLACE.

REFERENCE:

- a. SEE UG3211.3 FOR PAD IDENTIFICATION.
- b. SEE UG3370 OR UG3371 FOR TRENCH, UTILITY POSITIONING, SHADING AND BACKFILL REQUIREMENTS.
- c. SEE UG3479 FOR TRANSFORMER BARRIER PROTECTION.
- d. SEE UG3480, UG3481, UG3482 & UG3483 FOR MINIMUM OPERATING AND CLEARANCE REQUIREMENTS (PAD PLACEMENT).
- e. SEE UG3484 FOR PAD INSTALLATION OF PAD MOUNTED EQUIPMENT.

Indicates Latest Revision

- f. SEE UG3486 & UG3487 FOR RETAINING WALL REQUIREMENTS AND CLEARANCES FROM REVERSE SUBGRADE RETAINING WALLS.
- g. SEE UG3489 FOR RETAINING WALLS.
- h. SEE UG4512 FOR EQUIPMENT GROUNDING.

© 1998 - 2020 San Diego Gas & Electric Company. All rights reserved. Removal of this copyright notice without permission is not permitted under law.

Completely Revised

REV	CHANGE	DR	BY	DSN	APV	DATE	REV	CHANGE	DR	BY	DSN	APV	DATE
С							F						
В	FORMATTING	EDM	JIK	-	-	11/5/2020	Е						
Α	EDITORIAL CHANGES	-	JS	JS	CZH	2/18/2019	D						


SHEET 2 OF 2

SDG&E ELECTRIC UNDERGROUND CONSTRUCTION STANDARDS

New Page

Information Removed

UG3409.2

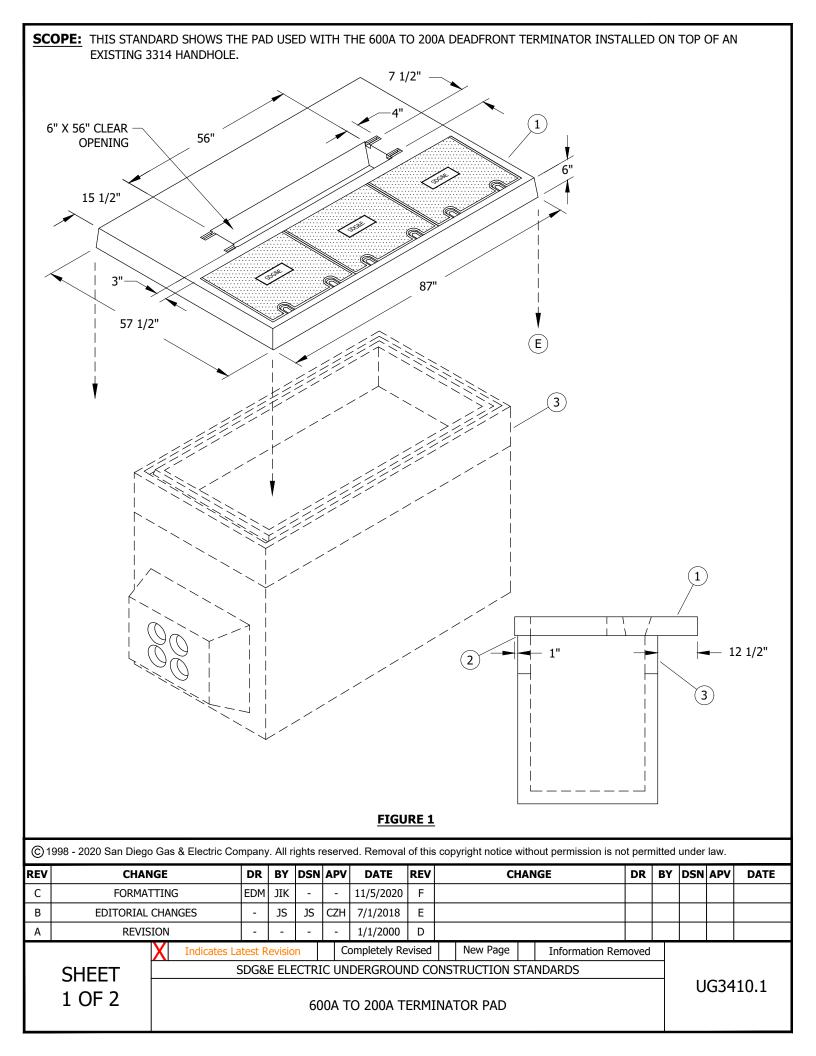

- A. THIS PAD IS NOT TO BE INSTALLED ON NEW CONSTRUCTION. PAD IS TO BE INSTALLED ON THE TOP OF AN EXISTING 3314 HANDHOLE. MAY ALSO BE INSTALLED ON A "B" BOX PROVIDING THE TOP SECTION HAS BEEN MODIFIED OR REPLACED WITH 3314 INTERMEDIATE SECTIONS.
- B. WHEN THE EXISTING HANDHOLE TOP SECTION HAS BEEN SET TO A SLOPING GRADE, THE TOP SECTION OF HANDHOLE MUST RE-GRADED AND SET LEVEL.
- C. INSTALL A THIN LAYER OF SEALANT MASTIC BETWEEN HANDHOLE TOP SECTION AND PAD.
- D. APPLY LUBRICANT SUCH AS EZ-1 TO THE PENTAHEAD BOLTS WHEN SECURING THE COVERS TO REDUCE REMOVAL OR INSTALLATION DIFFICULTIES. TIGHTEN DOWN BOLTS WITH A TORQUE WRENCH TO 30 FT./IBS MIN., 40FT/IBS. MAX.
- (E) PAD SHOULD NOT BE INSTALLED ON EXISTING HANDHOLES LOCATED IN SIDEWALKS.

BILL OF MATERIALS:

ITEM	DESCRIPTION	WEIGHT (LBS)	QUANTITY	STANDARD PAGE	STOCK NUMBER	DESIGN UNITS	SAP CU
1	TERMINATOR PAD	1,480 MAX.	1		S514260	3410	3410PAD
2	SEALANT, PLASTIC-MASTIC (NOT SHOWN)		AS REQ'D		S631872		
3	EXISTING 3314 HANDHOLE		1	3314			

NOTES: NONE

REFERENCE:

- a. SEE UG3479 FOR BARRIER PROTECTION AND CLEARANCE.
- b. SEE UG3480, UG3481, UG3482 & UG3483 FOR MINIMUM OPERATING AND CLEARANCE REQUIREMENTS.
- c. SEE UG3484 FOR PAD INSTALLATION OF PAD MOUNTED EQUIPMENT.

Indicates Latest Revision

- d. SEE UG3486 & UG3487 FOR RETAINING WALL REQUIREMENTS AND CLEARANCES FROM REVERSE SUBGRADE RETAINING WALLS.
- e. SEE UG3489 FOR RETAINING WALLS.
- f. SEE UG3524 FOR 600A TO 200A TERMINATOR.

© 1998 - 2020 San Diego Gas & Electric Company. All rights reserved. Removal of this copyright notice without permission is not permitted under law.

Completely Revised

REV	CHANGE	DR	BY	DSN	APV	DATE	REV	CHANGE	DR	BY	DSN	APV	DATE
С	FORMATTING	EDM	JIK	-	-	11/5/2020	F						
В	EDITORIAL CHANGES	-	JS	JS	CZH	7/1/2018	Е						
Α	REVISION	-	-	-	-	1/1/2000	D						


SHEET 2 OF 2

SDG&E ELECTRIC UNDERGROUND CONSTRUCTION STANDARDS

New Page

Information Removed

UG3410.2

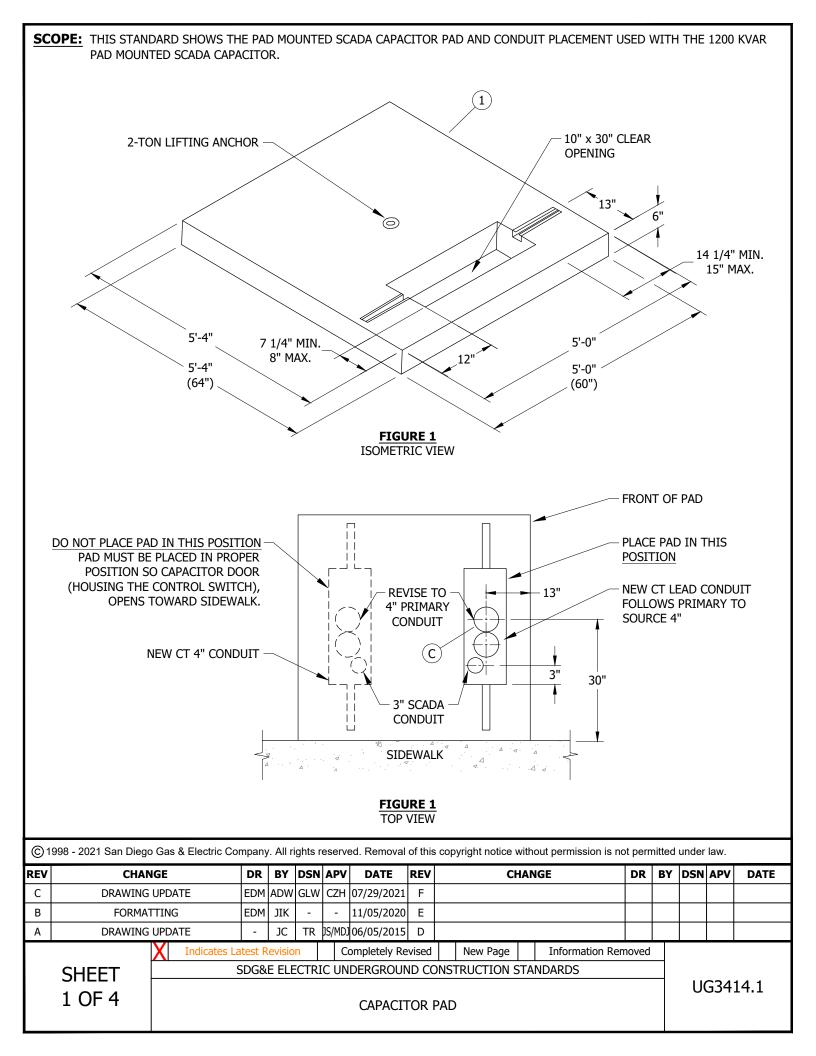

- (A) THIS PAD MAY NOT BE POURED IN PLACE. USE PRECAST PADS ONLY.
- B. 4" CONDUITS SHOULD CONNECT TO THE ORIGINATION POINT OF THE PRIMARY (HANDHOLE/MANHOLE).
- (C) TERMINATE ALL CONDUIT FLUSH WITH TOP OF PAD.

BILL OF MATERIALS:

ITEM	DESCRIPTION	WEIGHT (LBS)	QUANTITY	STANDARD PAGE	STOCK NUMBER	DESIGN UNITS
1	CAPACITOR PAD A	1,850 MAX.	1		S514280	CAP-PD

NOTES: NONE

REFERENCE:

- a. SEE UG3211 FOR PAD IDENTIFICATION.
- b. SEE UG3479 FOR BARRIER PROTECTION AND CLEARANCE.
- c. SEE UG3480, UG3481, UG3482 AND UG3483 FOR MINIMUM OPERATING AND CLEARANCE REQUIREMENTS (PAD PLACEMENT).
- d. SEE UG3484 FOR PAD INSTALLATION OF PAD MOUNTED EQUIPMENT.
- e. SEE UG3486 AND UG3487 FOR RETAINING WALL REQUIREMENTS AND CLEARANCES FROM REVERSE SUBGRADE RETAINING WALLS.
- f. SEE UG3489 FOR RETAINING WALLS.
- g. SEE UG3821 FOR INSTALLATION REQUIREMENTS FOR PAD MOUNTED CAPACITOR.
- h. SEE UG4512 FOR EQUIPMENT GROUNDING INSTALLATION.


© 1998 - 2021 San Diego Gas & Electric Company. All rights reserved. Removal of this copyright notice without permission is not permitted under law.

REV	CHANGE	DR	BY	DSN	APV	DATE	REV	CHANGE	DR	BY	DSN	APV	DATE
С	DRAWING UPDATE	EDM	ADW	GLW	CZH	07/29/2021	F						
В	FORMATTING	EDM	JIK	-	-	11/05/2020	Е						
Α	DRAWING UPDATE	1	JC	TR	JS/MDJ	06/05/2015	D						

SHEET 2 OF 4 Indicates Latest Revision | Completely Revised | New Page | Information Removed | SDG&E ELECTRIC UNDERGROUND CONSTRUCTION STANDARDS

GAL ELECTRIC GIDERGROOND CONSTRUCTION STAIL

UG3414.2

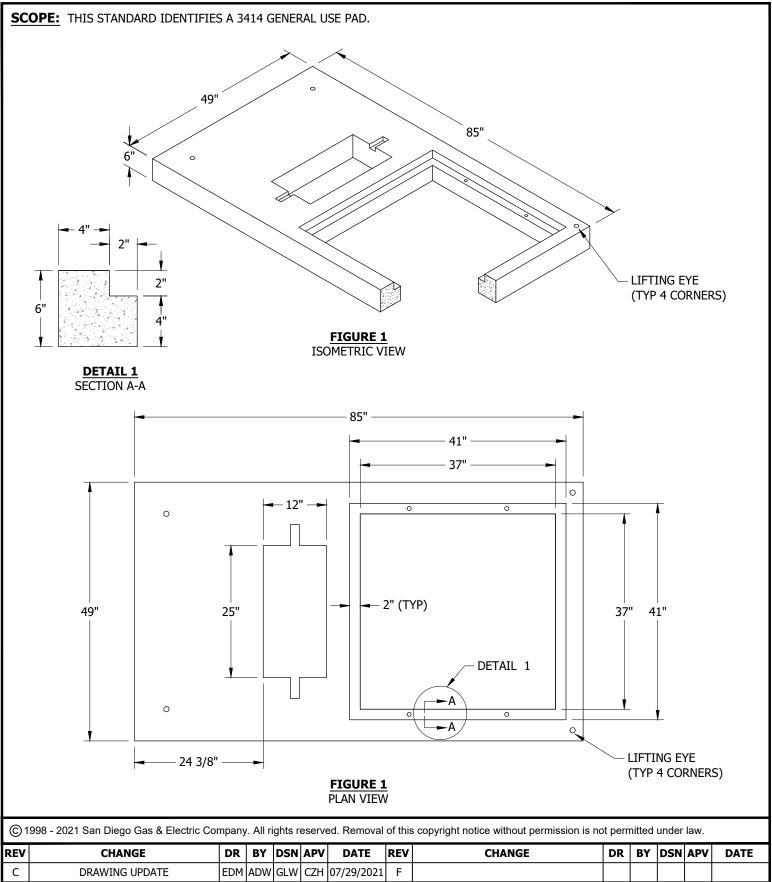

REV	CHANGE	DR	BY	DSN	APV	DATE	REV	CHANGE	DR	BY	DSN .	APV	DATE
С	DRAWING UPDATE	EDM	ADW	GLW	CZH	07/29/2021	F						
В	FORMATTING	EDM	JIK	-	-	11/05/2020	Е						
Α	DRAWING UPDATE	-	JC	TR	JS/MD	06/05/2015	D						
	Indicates La	itest R	Revisio	n	(Completely Re	vised	New Page Information Rem	oved				

SHEET 3 OF 4

SDG&E ELECTRIC UNDERGROUND CONSTRUCTION STANDARDS

3414 GENERAL USE PAD 49" X 85"

UG3414.3

TABLE 1

ITEM	DESCRIPTION	STOCK NUMBER	DESIGN UNITS
1	GENERAL USE PAD, 49" X 85" X 6"	S162520	B-BOX1

INSTALLATION:

A. SET PAD LEVEL TO FINISH GRADE AND INSTALL EQUIPMENT GROUND.

BILL OF MATERIALS: NONE

NOTES:

I. EQUIPMENT IS NOT TO EXCEED OUTSIDE DIMENSIONS OF PAD.

REFERENCE: NONE

© 1998 - 2021 San Diego Gas & Electric Company. All rights reserved. Removal of this copyright notice without permission is not permitted under law.

REV	CHANGE	DR	BY	DSN	APV	DATE	REV	CHANGE	DR	BY	DSN	APV	DATE
С	DRAWING UPDATE	EDM	ADW	GLW	CZH	07/29/2021	F						
В	FORMATTING	EDM	JIK	-	-	11/05/2020	Е						
Α	DRAWING UPDATE	-	JC	TR	JS/MDJ	06/05/2015	D						

SDG&E ELECTRIC UNDERGROUND CONSTRUCTION STANDARDS

Completely Revised | New Page

SHEET 4 OF 4

3414 GENERAL USE PAD 49" X 85"

Indicates Latest Revision

UG3414.4

Information Removed

SCOPE: THIS STANDARD SHOWS THE PAD MOUNTED SERVICE RESTORER PAD AND CONDUIT PLACEMENT USED WITH THE PAD MOUNTED SERVICE RESTORER.

ATTENTION:

PAD MAY NOT BE POURED IN PLACE. USE PRECAST PADS ONLY.

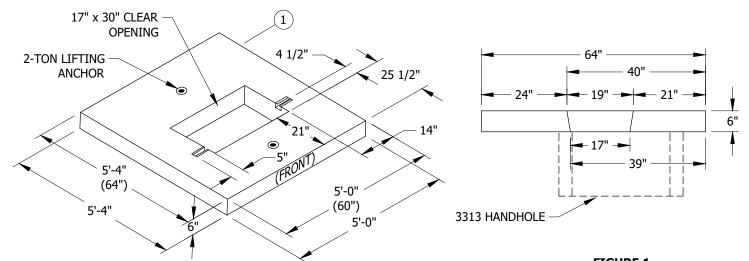


FIGURE 1 PAD FOR EATON-COOPER SERVICE RESTORER ISOMETRIC VIEW

FIGURE 1 PAD FOR EATON-COOPER SERVICE RESTORER PROFILE VIEW

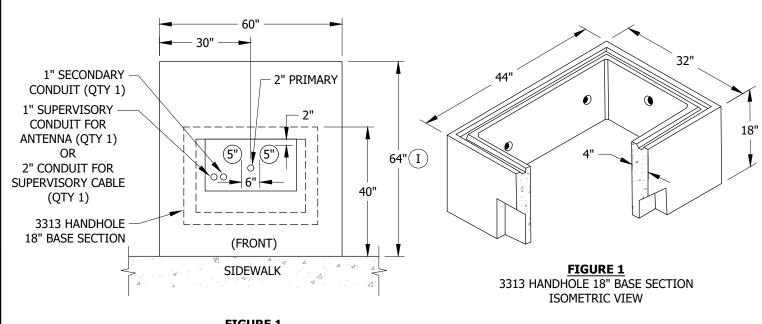


FIGURE 1 PAD FOR EATON-COOPER SERVICE RESTORER (I) PREFERRED INSTALLATION PLAN VIEW

© 1998 - 2020 San Diego Gas & Electric Company. All rights reserved. Removal of this copyright notice without permission is not permitted under law.

REV	CHANGE	DR	BY	DSN	APV	DATE	REV	CHANGE	DR	BY	DSN	APV	DATE
С	EDITORIAL CHANGES	-	GW	JS	CZH	9/4/2018	F						
В	TITLE BLOCK UPDATE	-	BR	BR	-	2/24/2017	Е	FORMATTING	EDM	JIK	-	-	11/5/2020
Α	REVISION	-	-	-	-	1/1/1996	D	DRAWING UPDATES	-	GW	JS	CZH	6/13/2019

SHEET 1 OF 3 **Indicates Latest Revision** Completely Revised New Page Information Removed

SDG&E ELECTRIC UNDERGROUND CONSTRUCTION STANDARDS

UG3415.1

SERVICE RESTORER PAD

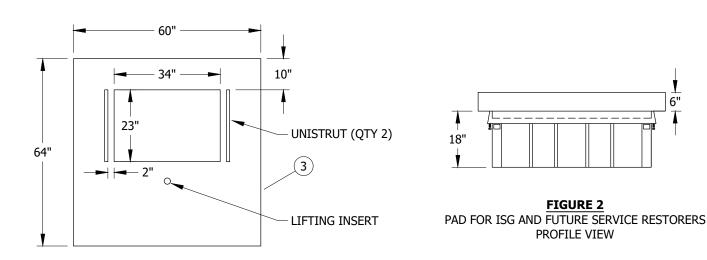


FIGURE 2 PAD FOR ISG AND FUTURE SERVICE RESTORERS PLAN VIEW

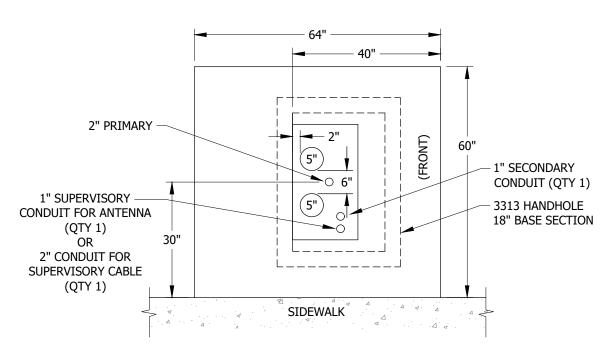


FIGURE 3 ALTERNATE INSTALLATION (D) i PLAN VIEW

ATTENTION:

DEVIATION REQUEST IS REQUIRED FOR PAD ALTERNATE INSTALLATION. (i)

© 1998 - 2020 San Diego Gas & Electric Company. All rights reserved. Removal of this copyright notice without permission is not permitted under law.

REV	CHANGE	DR	BY	DSN	APV	DATE	REV	CHANGE	DR	BY	DSN	APV	DATE
С	EDITORIAL CHANGES	-	GW	JS	CZH	9/4/2018	F						
В	TITLE BLOCK UPDATE	-	BR	BR	-	2/24/2017	Е	FORMATTING	EDM	JIK	-	-	11/5/2020
Α	REVISION	-	-	-	-	1/1/1996	D	DRAWING UPDATES	-	GW	JS	CZH	6/13/2019

SHEET 2 OF 3

Completely Revised New Page Indicates Latest Revision Information Removed

SDG&E ELECTRIC UNDERGROUND CONSTRUCTION STANDARDS

UG3415.2

SERVICE RESTORER PAD

- A. SET PAD LEVEL TO FINAL GRADE AND INSTALL EQUIPMENT GROUND.
- B. TERMINATE CONDUITS 3 INCHES ABOVE THE BOTTOM OF THE 3313 HANDHOLE.
- C. INSTALL SECONDARY CONDUIT WHEN SOURCE IS WITHIN PLUS OR MINUS 50 FEET, OTHERWISE INSTALL "N" TRANSFORMER.
- (D) PLACE PAD IN THIS POSITION TO ALLOW DOOR, HOUSING CONTROL TO OPEN TOWARD THE SIDEWALK.

BILL OF MATERIALS:

ITEM	DESCRIPTION	WEIGHT (LBS)	QUANTITY	STANDARD PAGE	STOCK NUMBER	DESIGN UNITS	MACRO
1	PAD, LEGACY RECLOSER, FOR EATON-COOPER RECLOSER	1,825 MAX.	1		S514282		3415-B
2	BASE SECTION, 3313 HANDHOLE, 18"	885 MAX.	1	3313	S162664	3313-B	3413-D
3	PAD, RESTORER, ISG/SERVICE		1		S514262	3415-I	

NOTES:

(I) 64" WILL NORMALLY REQUIRE A RIGHT-OF-WAY. USE ALTERNATE INSTALLATION WHEN RIGHT-OF-WAY CANNOT BE OBTAINED.

REFERENCE:

- a. SEE UG3479 FOR BARRIER PROTECTION AND CLEARANCE.
- b. SEE UG3480, UG3481, UG3482 & UG3483 FOR MINIMUM OPERATING AND CLEARANCE REQUIREMENTS (PAD PLACEMENT).
- c. SEE UG3484 FOR PAD INSTALLATION OF PAD MOUNTED EQUIPMENT.
- d. SEE UG3486 & UG3487 FOR RETAINING WALL REQUIREMENTS AND CLEARANCES FROM REVERSE SUBGRADE RETAINING WALLS.
- e. SEE UG3489 FOR RETAINING WALLS.
- f. SEE UG3575 FOR PAD MOUNTED SERVICE RESTORER.
- g. SEE UG3576 FOR INSTALLATION REQUIREMENTS FOR PAD MOUNTED SERVICE RESTORER.
- h. SEE UG4512 FOR EQUIPMENT GROUNDING INSTALLATION.
- (i) SEE UG3005 FOR DEVIATION REQUEST FORM AND PROCEDURE.

Indicates Latest Revision

© 1998 - 2020 San Diego Gas & Electric Company. All rights reserved. Removal of this copyright notice without permission is not permitted under law.

REV	CHANGE	DR	BY	DSN	APV	DATE	REV	CHANGE	DR	BY	DSN	APV	DATE
С	EDITORIAL CHANGES	-	GW	JS	CZH	9/4/2018	F						
В	TITLE BLOCK UPDATE	-	BR	BR	-	2/24/2017	Е	FORMATTING	EDM	JIK	-	-	11/5/2020
Α	REVISION	-	-	-	-	1/1/1996	D	DRAWING UPDATES	-	GW	JS	CZH	6/13/2019

SHEET 3 OF 3

SDG&E ELECTRIC UNDERGROUND CONSTRUCTION STANDARDS

New Page

Information Removed

Completely Revised

UG3415.3

SCOPE: THIS STANDARD SHOWS THE PAD AND HANDHOLE USED WITH THE PAD MOUNTED 200A LOW PROFILE CABLE TERMINATING CABINET. CONDUIT PLACEMENT IS ALSO SHOWN. 4 1/2" 28" 58" 1 15" X 56" CLEAR **OPENING** 2-TON LIFTING **ANCHOR** 78" 5 1/2 80" 30" (2) FIGURE 1 (D) SECONDARY 3311 HANDHOLE -PRIMARY CONDUITS (D) **CONDUITS** 3416 PAD CLEAR **OPENING**

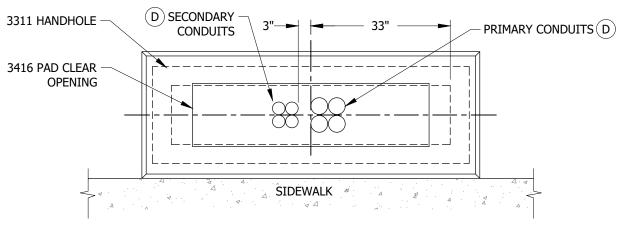


FIGURE 2 PLAN VIEW

© 1998 - 2020 San Diego Gas & Electric Company. All rights reserved. Removal of this copyright notice without permission is not permitted under law.

Completely Revised

Indicates Latest Revision

REV	CHANGE	DR	BY	DSN	APV	DATE	REV	CHANGE	DR	BY	DSN	APV	DATE
С	FORMATTING	EDM	JIK	-	-	11/5/2020	F						
В	EDITORIAL CHANGES	-	GW	JS	CZH	9/4/2018	Е						
Α	REVISION	-	-	-	-	1/1/1996	D						·

SHEET 1 OF 3

SDG&E ELECTRIC UNDERGROUND CONSTRUCTION STANDARDS

New Page

Information Removed

3416 PAD & HANDHOLE INSTALLATIONS FOR PAD MOUNTED 12KV THREE-PHASE 200A TERMINATING CABINET

UG3416.1

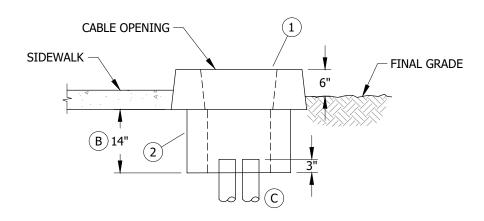


FIGURE 3 INSTALLATION LOCATION DETAIL

INSTALLATION:

3416 PAD OVER 3311 HANDHOLE

- A. INSTALL CONDUITS AS SHOWN.
- (B) THE PAD AND HANDHOLE LOCATION IS TO BE MARKED OUT PAYING PARTICULAR ATTENTION TO FOREIGN UTILITY PLACEMENTS. RELOCATING PAD AND HANDHOLES REQUIRES APPROVAL FROM SERVICE PLANNING. ONCE THE LOCATION HAS BEEN ESTABLISHED, MARK OUT DIMENSIONS FOR AN EXCAVATION OF 2'-5" WIDE X 6'-9" LONG. THE DEPTH OF THE EXCAVATION IS 17 INCHES ALLOWING THE BOTTOM OF THE PAD TO SET 3" BELOW GRADE.
- C PLACE ALL PRIMARY AND SECONDARY CONDUITS WITHIN THE HANDHOLE. TERMINATE PRIMARY AND SECONDARY CONDUITS 3 INCHES ABOVE THE BOTTOM OF HANDHOLE. DO NOT CUT INTO THE CURVED PORTION OF THE ELBOWS.

(D) TABLE 1

SEC	CONDARY COND	JIT COMBINATIO	NS (E)
2-INCH	3-INCH	4-INCH	TOTAL CONDUITS
	5		5
4	3		7
5	2		7
6	1		7
7			7
1		4	5
	1	4	5
1	1	3	5
	3	2	5
	4	1	5
4		3	7
5		2	7
6		1	7

TABLE 2

P	RIMARY CONDUI	T COMBINATION	ıs
2-INCH	3-INCH	4-INCH	TOTAL CONDUITS
		4	4
3		3	6
	3	1	4

(E) MAY INCLUDE TWO ADDITIONAL ONE INCH CONDUITS FOR STREET LIGHTS.

© 1998 - 2020 San Diego Gas & Electric Company. All rights reserved. Removal of this copyright notice without permission is not permitted under law.

REV	CHANGE	DR	BY	DSN	APV	DATE	REV	CHANGE	DR	BY	DSN	APV	DATE
С	FORMATTING	EDM	JIK	-	-	11/5/2020	F						
В	EDITORIAL CHANGES	-	GW	JS	CZH	9/4/2018	Е						
Α	REVISION	•	-	-	-	1/1/1996	D						

SHEET 2 OF 3

 Indicates Latest Revision
 Completely Revised
 New Page
 Information Removed

SDG&E ELECTRIC UNDERGROUND CONSTRUCTION STANDARDS

3416 PAD & HANDHOLE INSTALLATIONS FOR PAD MOUNTED 12KV THREE-PHASE 200A TERMINATING CABINET

UG3416.2

BILL OF MATERIALS:

ITEM	DESCRIPTION	WEIGHT (LBS)	QUANTITY	STANDARD PAGE	STOCK NUMBER	DESIGN UNITS	SAP CU
1	PAD SECTION, 3416	1,200	1	3416.1	S514020	3416	3416PAD
2	HANDHOLE, 3311, 14" X 66" X 14"		1	3311	S162660	3410	3410FAD

NOTES:

I. PAD SECTION MAY NOT BE POURED IN PLACE.

REFERENCE:

- a. SEE UG3211.3 FOR INSTALLATION OF IDENTIFICATION TAG.
- b. SEE UG3479 FOR EQUIPMENT BARRIER PROTECTION.
- c. SEE UG3480, UG3481, UG3482 & UG3483 FOR MINIMUM OPERATING AND CLEARANCE REQUIREMENTS (PAD PLACEMENT).
- d. SEE UG3484 FOR PAD INSTALLATION OF PAD MOUNTED EQUIPMENT.
- e. SEE UG3486 & UG3487 FOR RETAINING WALL REQUIREMENTS AND CLEARANCES FROM REVERSE SUBGRADE RETAINING WALLS.
- f. SEE UG3489 FOR RETAINING WALLS.
- g. SEE UG3523 FOR PAD MOUNTED CABLE TERMINATING CABINET.
- h. SEE UG4510 FOR PREFERRED AND ALTERNATE TRENCH GROUND WIRE.

Indicates Latest Revision

- i. SEE UG4512 FOR EQUIPMENT GROUNDING INSTALLATION.
- j. SEE UG4514 FOR GROUNDING TELCO CONDUCTOR IN PAD MOUNTED EQUIPMENT.

© 1998 - 2020 San Diego Gas & Electric Company. All rights reserved. Removal of this copyright notice without permission is not permitted under law.

REV	CHANGE	DR	BY	DSN	APV	DATE	REV	CHANGE	DR	BY	DSN	APV	DATE
С	FORMATTING	EDM	JIK	-	-	11/5/2020	F						
В	EDITORIAL CHANGES	-	GW	JS	CZH	9/4/2018	Е						
Α	REVISION	-	-	-	-	1/1/1996	D						

SHEET 3 OF 3

SDG&E ELECTRIC UNDERGROUND CONSTRUCTION STANDARDS

New Page

Information Removed

Completely Revised

3416 PAD & HANDHOLE INSTALLATIONS FOR PAD MOUNTED 12KV THREE-PHASE 200A TERMINATING CABINET

UG3416.3

SCOPE: THIS STANDARD SHOWS THE PAD AND HANDHOLE USED WITH THE PAD MOUNTED 600A TERMINATING CABINET. CONDUIT PLACEMENT IS ALSO SHOWN.

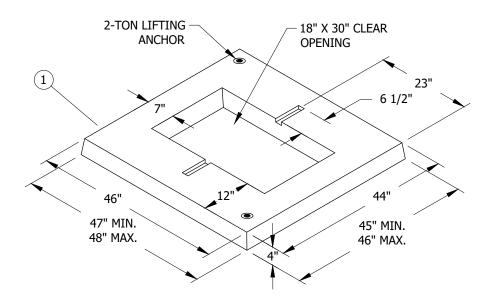


FIGURE 1
ISOMETRIC VIEW

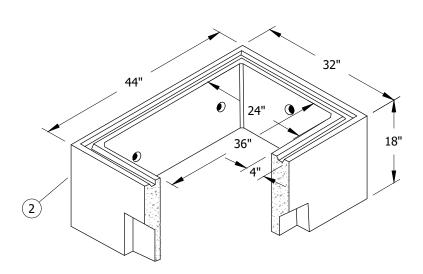


FIGURE 2
3313 HANDHOLE, 18" BASE SECTION

© 1998 - 2020 San Diego Gas & Electric Company. All rights reserved. Removal of this copyright notice without permission is not permitted under law.

REV	CHANGE	DR	BY	DSN	APV	DATE	REV	CHANGE	DR	BY	DSN	APV	DATE
С	FORMATTING	EDM	JIK	-	-	11/5/2020	F						
В	EDITORIAL CHANGES	-	GW	JS	CZH	9/4/2018	Е						
Α	ORIGINAL ISSUE	-	KN	KN	CZH	1/10/2014	D						


SHEET 1 OF 2

 Indicates Latest Revision
 Completely Revised
 New Page
 Information Removed

 SDG&E ELECTRIC UNDERGROUND CONSTRUCTION STANDARDS

600A TERMINATING CABINET PAD

UG3417.1

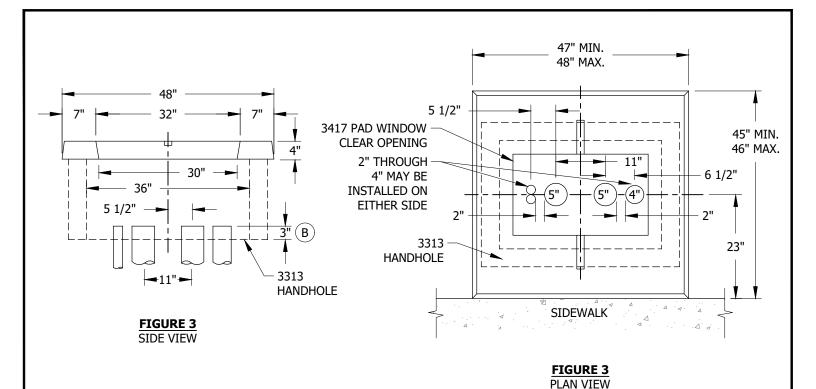

- A. SET PAD LEVEL TO FINAL GRADE AND INSTALL EQUIPMENT GROUND.
- (B) TERMINATE CONDUITS 3 INCHES ABOVE THE BOTTOM OF THE 3313 HANDHOLE.

BILL OF MATERIALS:

ITEM	DESCRIPTION	WEIGHT (LBS)	QUANTITY	STANDARD PAGE	STOCK NUMBER	DESIGN UNITS	SAP CU
1	PAD, 600A TERMINATING CABINET	619 MAX.	1		S514022	3417	3417PAD
2	HANDHOLE, 3313 BASE SECTION	885 MAX.	1	3313	S162664	341/	341/PAD

NOTES:

- I. PAD MAY NOT BE POURED IN PLACE, USE PRECAST PADS ONLY.
- II. MAY INCLUDE TWO ADDITIONAL ONE INCH CONDUITS FOR STREET LIGHTS.

REFERENCE:

- a. SEE UG3479 FOR BARRIER PROTECTION AND CLEARANCE.
- b. SEE UG3480, UG3481, UG3482 & UG3483 FOR MINIMUM OPERATING AND CLEARANCE REQUIREMENTS (PAD PLACEMENT).
- c. SEE UG3484 FOR PAD INSTALLATION OF PAD MOUNTED EQUIPMENT.
- d. SEE UG3486 & UG3487 FOR RETAINING WALL REQUIREMENTS AND CLEARANCES FROM REVERSE SUBGRADE RETAINING WALLS.
- e. SEE UG3489 FOR RETAINING WALLS.
- f. SEE UG3582 FOR INSTALLATION REQUIREMENTS FOR PAD MOUNTED 600A TERMINATING CABINET.
- g. SEE UG4512 FOR EQUIPMENT GROUNDING INSTALLATION.
- © 1998 2020 San Diego Gas & Electric Company. All rights reserved. Removal of this copyright notice without permission is not permitted under law.


REV	CHANGE	DR	BY	DSN	APV	DATE	REV	CHANGE	DR	BY	DSN	APV	DATE
С	FORMATTING	EDM	JIK	-	-	11/5/2020	F						
В	EDITORIAL CHANGES	-	GW	JS	CZH	9/4/2018	Е						
Α	ORIGINAL ISSUE	-	KN	KN	CZH	1/10/2014	D						


SHEET 2 OF 2

Indicates Latest Revision | Completely Revised | New Page | Information Removed | SDG&E ELECTRIC UNDERGROUND CONSTRUCTION STANDARDS

600A TERMINATING CABINET PAD

UG3417.2

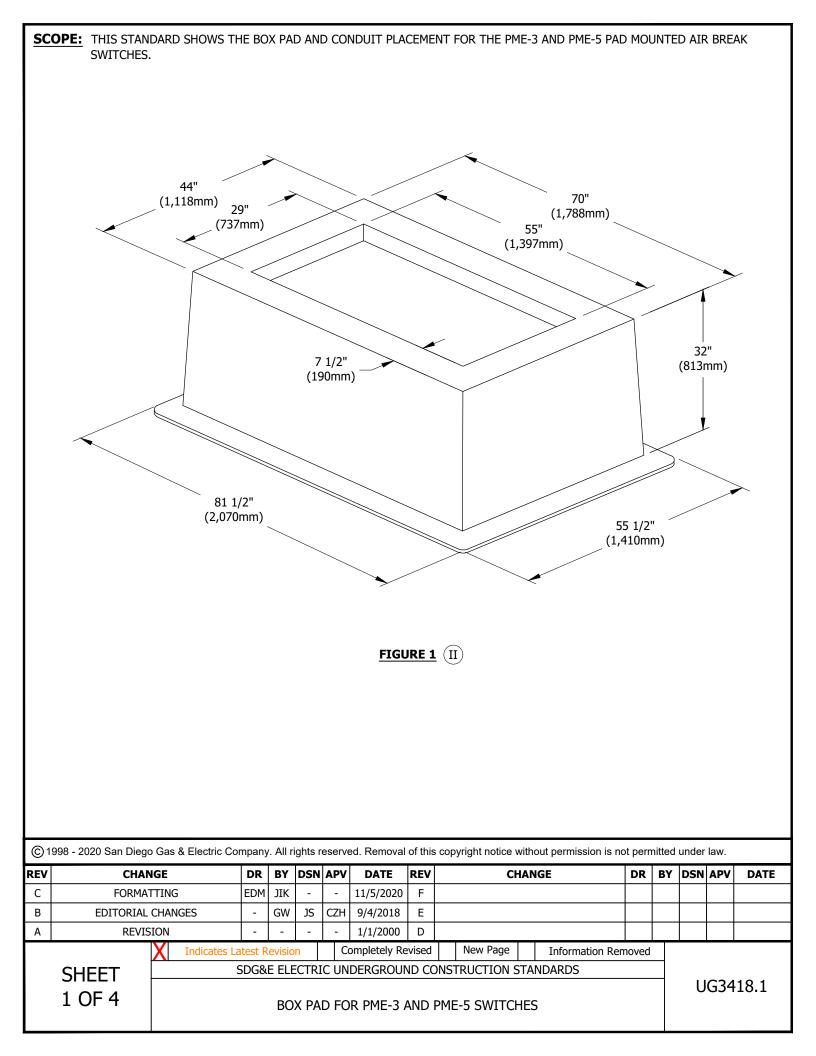

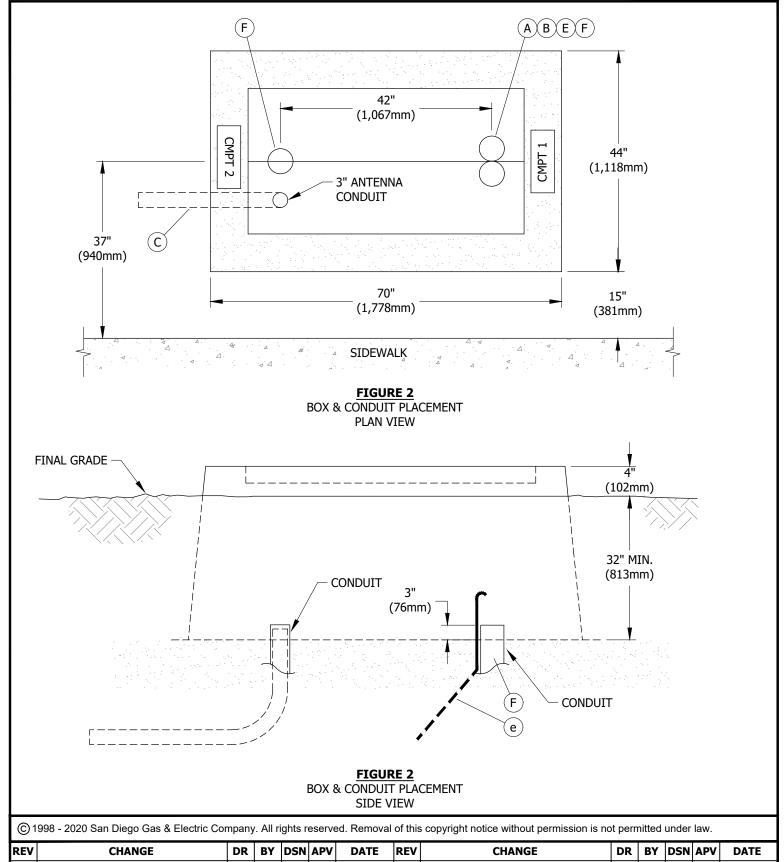

REV	CHANGE	DR	BY	DSN	APV	DATE	REV	CHANGE	DR	BY	DSN	APV	DATE
С	FORMATTING	EDM	JIK	-	-	11/5/2020	F						
В	EDITORIAL CHANGES	-	GW	JS	CZH	9/4/2018	Е						
Α	REVISION	-	-	-	-	1/1/2000	D						

Completely Revised

Indicates Latest Revision

SHEET 2 OF 4


SDG&E ELECTRIC UNDERGROUND CONSTRUCTION STANDARDS

New Page

Information Removed

BOX PAD FOR PME-3 AND PME-5 SWITCHES

UG3418.2

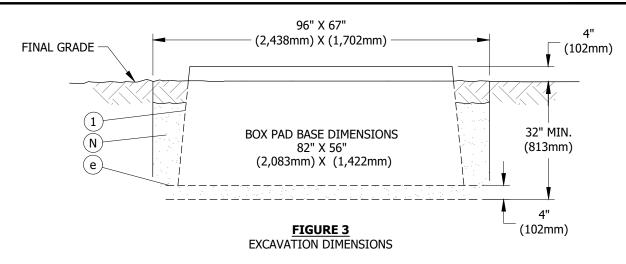

CONDUIT:

- (A) INSTALL CONDUITS AND TERMINATE THEM NOT LESS THAN 3 INCHES (76mm) ABOVE THE GRAVEL BASE.
- (B) DO NOT CUT THE 90 DEGREE ELBOWS ON CURVE.
- \langle C angle STUB ONE 3-INCH (76mm) CONDUIT FROM CMPT #2, 4 FEET (1,219mm) FROM THE BOTTOM FLANGE OF BOX PAD.
- D. NO MORE THAN 2 CONDUITS MAY BE INSTALLED IN COMPARTMENTS 1 & 2. ONE ADDITIONAL 3-INCH (76mm) CONDUIT IS ALLOWED IN CMPT 2 FOR SCADA ANTENNA.
- (E) WHEN TWO CONDUITS ARE INSTALLED IN ONE COMPARTMENT, PLACE CONDUITS SIDE BY SIDE CENTERED ON THE APPROPRIATE DIMENSION.
- $(\mathsf{\,f\,})$ completely slurry encase all 5-inch 90-degree bends to within 7 inches of the finish cut of the conduit.

BOX PAD:

- G. THE BOX PAD LOCATION PAYING PARTICULAR ATTENTION TO FOREIGN UTILITY PLACEMENTS. RELOCATING THE BOX REQUIRES APPROVAL FROM PROJECT MANAGEMENT. WHEN INSTALLING ADJACENT TO NEW OR EXISTING HANDHOLES ALLOW 17 FEET MINIMUM FROM THE CLOSEST EDGE OF HANDHOLE TO THE CENTERLINE OF THE BOX PAD.
- H. MARK OUT DIMENSIONS FOR THE EXCAVATION WIDTH AND LENGTH PER DRAWING BELOW. THE WIDTH, AND LENGTH DIMENSIONS GIVEN, ALLOW AN EXTRA 12 INCHES (305mm) FOR SETTING BOX PAD.
- J. ADD 4 INCHES (102mm) OF GRAVEL TO BOTTOM OF EXCAVATION AND THEN COMPACT THIS MATERIAL BY HAND OR MACHINE.
- K. PLACE THE BOX PAD IN THE EXCAVATION WITH THE LONG SIDE OF THE BOX PAD PARALLEL TO AND 15 INCHES (381mm) FROM THE BACK EDGE OF THE SIDEWALK.
- L. LEVEL BOX PAD.
- M. SET THE TOP SURFACE OF THE BOX PAD 4 INCHES (102mm) ABOVE FINAL GRADE.
- (N) BACKFILL THE OUTSIDE WITH ONE SACK SLURRY. STOP SLURRY $\mathsf{6}$ INCHES (152mm) FROM FINISH GRADE, CONTINUE TO BACKFILL WITH NATIVE SOIL TO FINISH GRADE.

BILL OF MATERIALS:

ITEM	DESCRIPTION	WEIGHT (LBS)	QUANTITY	STANDARD PAGE	STOCK NUMBER	DESIGN UNITS
1	BOX PAD, 70" X 44" X 32" (1,778mm X 1,118mm X 813mm)	195 (88KG)	1		S614040	
2	GRAVEL, 3/8" - 3/4"		AS REQ'D		S601600	3428BP

© 1998 - 2020 San Diego Gas & Electric Company. All rights reserved. Removal of this copyright notice without permission is not permitted under law.

REV	CHANGE	DR	BY	DSN	APV	DATE	REV	CHANGE	DR	BY	DSN	APV	DATE
С	FORMATTING	EDM	JIK	-	-	11/5/2020	F						
В	EDITORIAL CHANGES	1	GW	JS	CZH	9/4/2018	Е						
Α	REVISION	-	-	-	-	1/1/2000	D						

SHEET 3 OF 4

Completely Revised New Page **Indicates Latest Revision** SDG&E ELECTRIC UNDERGROUND CONSTRUCTION STANDARDS

BOX PAD FOR PME-3 AND PME-5 SWITCHES

UG3418.3

Information Removed

NOTES:

- I. LOCATE THE LINE SIDE CONDUIT OR FEED TO THE SWITCH IN COMPARTMENT 1. COMPARTMENT 1 SHALL BE LOCATED ON THE RIGHT SIDE OF BOX PAD WHEN VIEWED FROM THE SIDEWALK OR STREET SIDE OF THE BOX PAD.
- ${
 m (II)}$ appearance and dimensions may vary slightly between manufacturers.

REFERENCE:

- a. SEE UG3211.3 FOR INSTALLATION OF IDENTIFICATION TAG.
- b. SEE UG3365.2 FOR SLURRY BACKFILL.
- c. SEE UG3480, UG3481, UG3482 & UG3483 FOR MINIMUM OPERATING AND CLEARANCE REQUIREMENTS.
- d. SEE UG3486 & UG3487 FOR RETAINING WALL REQUIREMENTS AND CLEARANCES FROM REVERSE SUBGRADE RETAINING WALLS.
- (e) SEE UG4510 FOR TRENCH GROUND WIRE.
- f. SEE UG3583 FOR PME-3 SWITCH INSTALLATION.

© 1998 - 2020 San Diego Gas & Electric Company. All rights reserved. Removal of this copyright notice without permission is not permitted under law.

Completely Revised

Indicates Latest Revision

REV	CHANGE	DR	BY	DSN	APV	DATE	REV	CHANGE	DR	BY	DSN	APV	DATE
С	FORMATTING	EDM	JIK	-	-	11/5/2020	F						
В	EDITORIAL CHANGES	-	GW	JS	CZH	9/4/2018	Е						
Α	REVISION	-	-	-	-	1/1/2000	D						

SHEET 4 OF 4


SDG&E ELECTRIC UNDERGROUND CONSTRUCTION STANDARDS

New Page

Information Removed

BOX PAD FOR PME-3 AND PME-5 SWITCHES

UG3418.4

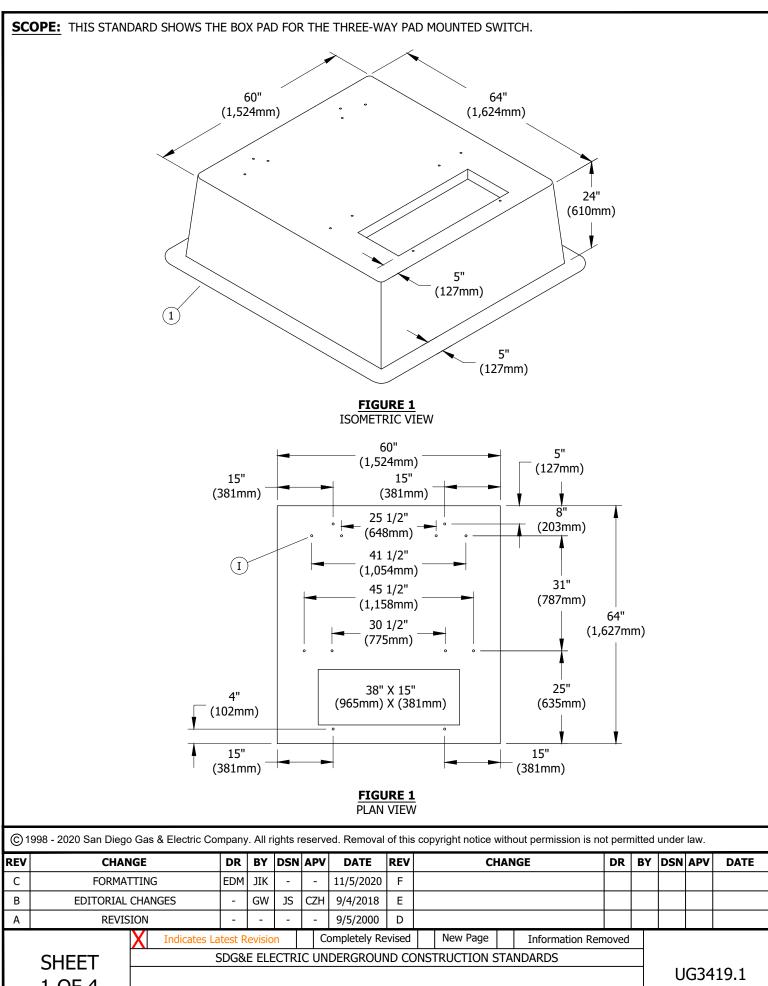

1 OF 4

BOX PAD FOR 3-WAY PAD MOUNTED SWITCH

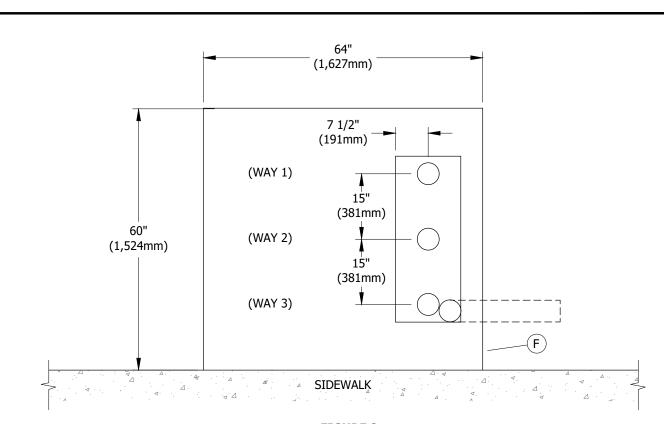


FIGURE 2
BOX PAD & CONDUIT PLACEMENT
PLAN VIEW

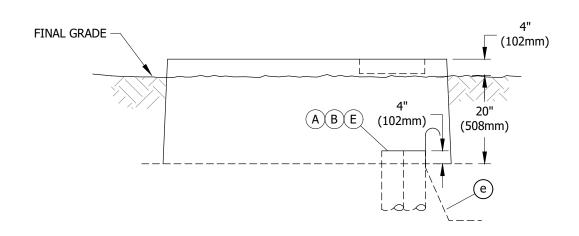


FIGURE 2
BOX PAD & CONDUIT PLACEMENT
SIDE VIEW

© 1998 - 2020 San Diego Gas & Electric Company. All rights reserved. Removal of this copyright notice without permission is not permitted under law.

REV	CHANGE	DR	BY	DSN	APV	DATE	REV	CHANGE	DR	BY	DSN	APV	DATE
С	FORMATTING	EDM	JIK	-	-	11/5/2020	F						
В	EDITORIAL CHANGES	-	GW	JS	CZH	9/4/2018	Е						
Α	REVISION	-	-	1	-	9/5/2000	D						


SHEET 2 OF 4

Indicates Latest Revision | Completely Revised | New Page | Information Removed

SDG&E ELECTRIC UNDERGROUND CONSTRUCTION STANDARDS

BOX PAD FOR 3-WAY PAD MOUNTED SWITCH

UG3419.2

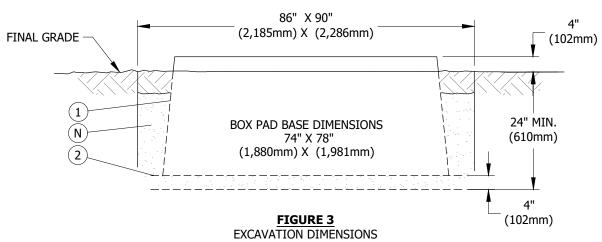

CONDUIT:

- (A) INSTALL CONDUITS AND TERMINATE THEM NOT LESS THAN 3 INCHES (76mm) ABOVE THE GRAVEL BASE.
- (B) DO NOT CUT THE 90 DEGREE ELBOWS ON CURVE.
- C. STUB ONE 5-INCH (127mm) CONDUIT FROM THE STREET SIDE OF WINDOW FOUR FEET FROM THE BOTTOM FLANGE OF BOX PAD.
- D. INSTALL ONE CONDUIT PER SWITCH WAY. ONE ADDITIONAL CONDUIT MAY BE INSTALLED FOR SCADA POWER SOURCE.
- (E) COMPLETELY SLURRY ENCASE ALL 5-INCH 90-DEGREE BENDS TO WITHIN 7 INCHES (178mm) OF THE FINISH CUT OF THE CONDUIT.

BOX PAD:

- $(\mathsf{\,f\,})$ always install box pad with long side parallel to street or sidewalk with opening to the right.
- G. ESTABLISH THE BOX PAD LOCATION PAYING PARTICULAR ATTENTION TO FOREIGN UTILITY PLACEMENTS. RELOCATING THE BOX REQUIRES APPROVAL FROM PROJECT MANAGEMENT. WHEN INSTALLING ADJACENT TO NEW OR EXISTING HANDHOLES ALLOW 17 FEET MINIMUM FROM THE CLOSEST EDGE OF HANDHOLE TO THE CENTERLINE OF THE BOX PAD.
- H. MARK OUT DIMENSIONS FOR THE EXCAVATION WIDTH AND LENGTH PER DRAWING BELOW. THE WIDTH AND LENGTH DIMENSIONS GIVEN ALLOW AN EXTRA 12 INCHES (305mm) FOR SETTING BOX PAD.
- J. ADD 4 INCHES (102mm) OF GRAVEL TO BOTTOM OF EXCAVATION AND THEN COMPACT THIS MATERIAL BY HAND OR MACHINE.
- K. PLACE THE BOX PAD IN THE EXCAVATION WITH THE LONG SIDE OF THE BOX PAD PARALLED TO AND AS CLOSE AS POSSIBLE TO BACK EDGE OF SIDEWALK.
- L. LEVEL BOX PAD.
- M. SET THE TOP SURFACE OF THE BOX PAD 4 INCHES (102mm) ABOVE FINAL GRADE.

Indicates Latest Revision

N) BACKFILL THE OUTSIDE WITH ONE SACK SLURRY. STOP SLURRY 6 INCHES (152mm) FROM FINISH GRADE; CONTINUE TO BACKFILL WITH NATIVE SOIL TO FINISH GRADE.

BILL OF MATERIALS:

ITEM	DESCRIPTION	WEIGHT (LBS)	QUANTITY	STANDARD PAGE	STOCK NUMBER	DESIGN UNITS
1	PAD, BOX, 60" X 64" X 24" (1,524mm X 1,627mm X 610mm)	210 (95 KG)	1		S513904	3419BP
2	GRAVEL, 3/8" - 3/4"		AS REQ'D		S601600	

© 1998 - 2020 San Diego Gas & Electric Company. All rights reserved. Removal of this copyright notice without permission is not permitted under law.

REV	CHANGE	DR	BY	DSN	APV	DATE	REV	CHANGE	DR	BY	DSN	APV	DATE
С	FORMATTING	EDM	JIK	-	-	11/5/2020	F						
В	EDITORIAL CHANGES	-	GW	JS	CZH	9/4/2018	Е						
Α	REVISION	-	-	-	-	9/5/2000	D						

SHEET 3 OF 4

New Page Completely Revised Information Removed

SDG&E ELECTRIC UNDERGROUND CONSTRUCTION STANDARDS

UG3419.3


NOTES: $\left(\ \mathrm{I} \ \right)$ size of insert is 1/2 x 13. REFERENCE: a. SEE UG3211.3 FOR INSTALLATION OF IDENTIFICATION TAG. b. SEE UG3365.2 FOR SLURRY BACKFILL. c. SEE UG3480, UG3481, UG3482 & UG3483 FOR MINIMUM OPERATING AND CLEARANCE REQUIREMENTS. d. SEE UG3486 & UG3487 FOR RETAINING WALL REQUIREMENTS AND CLEARANCES FROM REVERSE SUBGRADE RETAINING WALLS. (e) see UG4510 for trench ground wire. f. SEE UG3585 & UG3586 FOR SWITCH INSTALLATION. © 1998 - 2020 San Diego Gas & Electric Company. All rights reserved. Removal of this copyright notice without permission is not permitted under law. REV CHANGE DR BY DSN APV **CHANGE** DSN APV DATE DATE REV DR BY С **FORMATTING** EDM JIK 11/5/2020 В **EDITORIAL CHANGES** GW JS CZH 9/4/2018 Ε Α REVISION 9/5/2000 D **Indicates Latest Revision** Completely Revised New Page Information Removed

SHEET 4 OF 4

SDG&E ELECTRIC UNDERGROUND CONSTRUCTION STANDARDS


BOX PAD FOR 3-WAY PAD MOUNTED SWITCH

UG3419.4

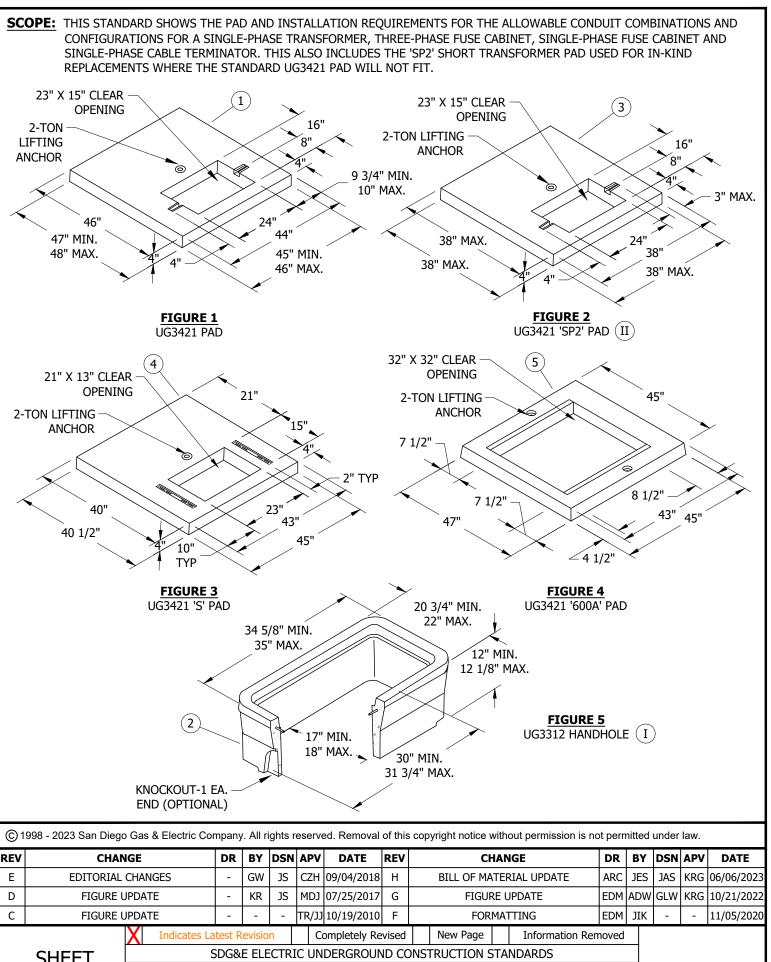

SHEET 1 OF 6

SINGLE-PHASE TRANSFORMER/UTILITY EQUIPMENT PAD

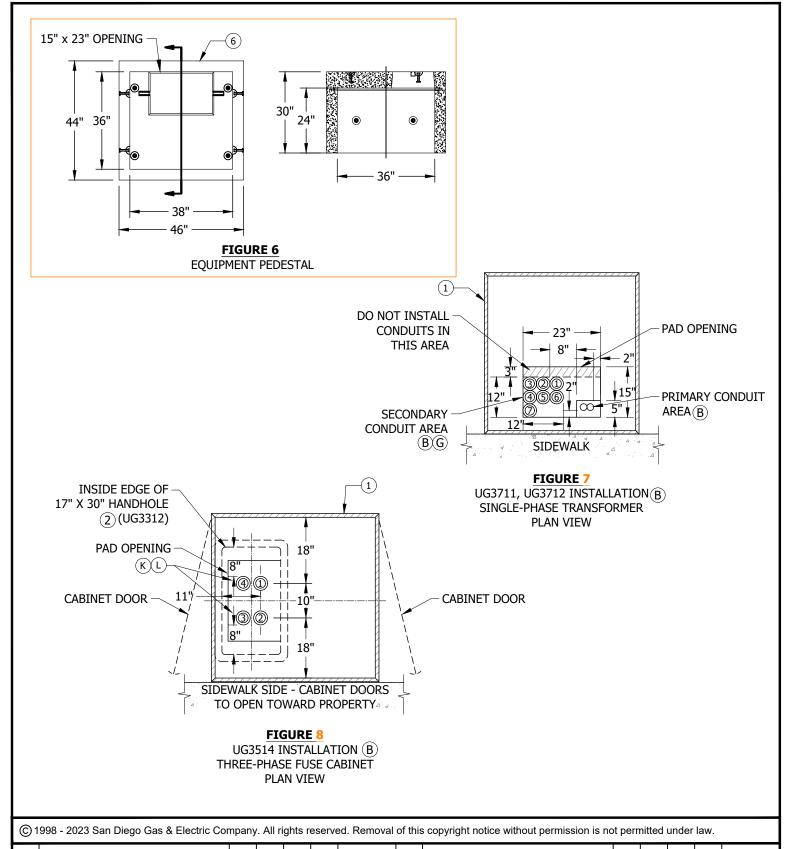

REV	CHANGE	DR	BY	DSN	APV	DATE	REV	CHA	AN	GE	DR	BY	DSN	APV	DATE
Е	EDITORIAL CHANGES	-	GW	JS	CZH	09/04/2018	Н	BILL OF MAT	ER	IAL UPDATE	ARC	JES	JAS	KRG	06/06/2023
D	FIGURE UPDATE	-	KR	JS	MDJ	07/25/2017	G	FIGURE	ΞU	PDATE	EDM	ADW	GLW	KRG	10/21/2022
С	FIGURE UPDATE	-	-	-	TR/JJ	10/19/2010	F	FORM	1AT	TING	EDM	JIK	-	-	11/05/2020
	X Indicates La	test R	levisio	n	C	ompletely Re	vised	New Page		Information Ren	noved				

SHEET 2 OF 6

Latest Revision | Completely Revised | New Page | Information Removed

SDG&E ELECTRIC UNDERGROUND CONSTRUCTION STANDARDS

SINGLE-PHASE TRANSFORMER/UTILITY EQUIPMENT PAD

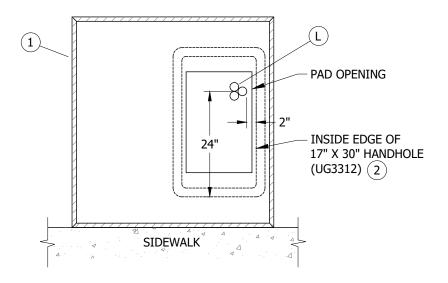


FIGURE 9 UG3512 INSTALLATION SINGLE-PHASE FUSE CABINET PLAN VIEW

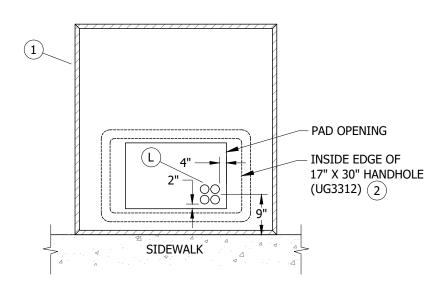


FIGURE 10
UG3522 INSTALLATION
SINGLE-PHASE CABLE TERMINATOR
PLAN VIEW

© 1998 - 2023 San Diego Gas & Electric Company. All rights reserved. Removal of this copyright notice without permission is not permitted under law.

REV	CHANGE	DR	BY	DSN	APV	DATE	REV	CHANGE	DR	BY	DSN	APV	DATE
Е	EDITORIAL CHANGES	-	GW	JS	CZH	09/04/2018	I	BILL OF MATERIAL UPDATE	ARC	JES	JAS	KRG	06/06/2023
D	FIGURE UPDATE	-	KR	JS	MDJ	07/25/2017	G	FIGURE UPDATE	EDM	ADW	GLW	KRG	10/21/2022
С	FIGURE UPDATE	-	-	-	TR/JJ	10/19/2010	F	FORMATTING	EDM	JIK	-	-	11/05/2020

SHEET 3 OF 6


Indicates Latest Revision | Completely Revised | New Page | Information Removed


SDG&E ELECTRIC UNDERGROUND CONSTRUCTION STANDARDS

SINGLE-PHASE TRANSFORMER/UTILITY EQUIPMENT PAD

SINGLE-PHASE TRANSFORMER

- A. SET PAD LEVEL TO FINAL GRADE AND INSTALL EQUIPMENT GROUND.
- B) PLACE ALL PRIMARY AND SECONDARY CONDUITS WITHIN THE PAD OPENING AS SHOWN IN FIGURES 7 AND 8. DO NOT CUT INTO THE CURVED PORTION ON THE ELBOWS. RADIUS OF CURVATURE IS 36-INCH MINIMUM FOR 3-INCH AND 4-INCH CONDUITS. PLACE ALL CONDUIT WITH 3/0 OR LARGER CABLE TOWARDS THE REAR OF THE 12-INCH SECONDARY AREA. (C)
- (C) PRIMARY CONDUITS IN RIGHT HAND CORNER SHALL HAVE 2-INCH CLEARANCE FROM FRONT AND SIDE OF PAD.
- D THE CONDUIT CONFIGURATION REQUIREMENT BETWEEN TERMINATING POINTS LIMITS THE SECONDARY CONDUIT CONFIGURATION TO 2 WIDE X 4 DEEP OR 4 WIDE X 2 DEEP (NO ONE CONDUIT IS TO BE COMPLETELY SURROUNDED ON ALL FOUR SIDES BY OTHER CONDUITS), USING SPACERS AND 1 SACK CONCRETE SLURRY BACKFILL. CONDUITS MAY ALSO BE INSTALLED SIDE BY SIDE ON THE BOTTOM OF THE TRENCH WITHOUT SPACERS OR CONCRETE SLURRY (4 CONDUITS MAX.). IN THE TRANSITION AREA WHERE THE CONDUITS FROM THE BOTTOM OF THE TRENCH START TOWARD THE SURFACE (THE STRAIGHT PORTION BY THE 90 DEGREE BEND), SPACERS MAY BE REQUIRED TO ALLOW THE 90 DEGREE BENDS TO ENTER STRAIGHT INTO THE PAD OPENING. AT THE SURFACE POINT, THE CONDUITS MAY BE BUNDLED TOGETHER. USE SDG&E APPROVED BASE, SHADING AND BACKFILL.

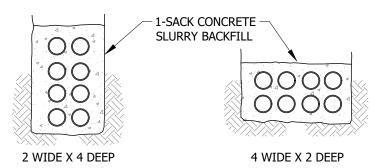

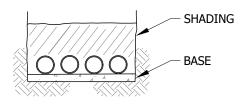

MAXIMUM OF 4 CONDUIT WITHOUT SPACERS OR CONCRETE SLURRY

FIGURE 11 D

E. THE PRIMARY AND SECONDARY CONDUIT COMBINATIONS ALLOWED ARE SHOWN IN THE CHART BELOW. READ DOWN DESIRED COLUMN UNTIL THE NUMBER OF RUNS BEING INSTALLED ARE LOCATED, THEN READ ACROSS THE ROW CHECKING FOR ADDITIONAL ALLOWABLE RUNS. THE SUM OF THE COLUMNS SHALL NOT EXCEED THE TOTAL CONDUITS ALLOWED.

TABLE 1

	SECONDARY COND	UIT COMBINATION	s
2" (EB OR DB)	3" (EB OR DB)	4" (EB OR DB)	TOTAL CONDUITS ALLOWED (V)
	6		7
2	4		7
3	3		7
4	2		7
7			7
1		4	5
	1	4	5
1	1	3	5
	3	2	5
	4	1	5
4		3	7
5		2	7
6		1	7

TABLE 2

PRIMAR	Y CONDUIT COMBI	NATIONS
2" (EB OR DB)	3" (EB OR DB)	TOTAL CONDUITS ALLOWED VI
4		4
2	3	5
2	2	4
1	3	4
2		3
	3	3
1		1
	2	2

© 1998 - 2023 San Diego Gas & Electric Company. All rights reserved. Removal of this copyright notice without permission is not permitted under law.

REV	CHANGE	DR	BY	DSN	APV	DATE	REV	CHANGE	DR	BY	DSN	APV	DATE
Е	EDITORIAL CHANGES	1	GW	JS	CZH	09/04/2018	Н	BILL OF MATERIAL UPDATE	ARC	JES	JAS	KRG	06/06/2023
D	FIGURE UPDATE	-	KR	JS	MDJ	07/25/2017	G	FIGURE UPDATE	EDM	ADW	GLW	KRG	10/21/2022
С	FIGURE UPDATE	-	-	-	TR/JJ	10/19/2010	F	FORMATTING	EDM	JIK	-	-	11/05/2020

SHEET 4 OF 6

 Indicates Latest Revision
 Completely Revised
 New Page
 Information Removed

 SDG&E ELECTRIC UNDERGROUND CONSTRUCTION STANDARDS

SINGLE-PHASE TRANSFORMER/UTILITY EQUIPMENT PAD

INSTALLATION (CONT'D):

- F. TERMINATE PRIMARY AND SECONDARY CONDUITS FLUSH WITH TOP OF PAD.
- (G) WHEN THE NUMBER OF REQUIRED CONDUITS IS LESS THAN THE TOTAL CONDUITS ALLOWED IN THE TABLE, INSTALL CONDUITS IN NUMBERED SEQUENCE AS SHOWN IN FIGURE 7.
- H. IN SOFT SOILS, A CONCRETE BACKFILL (1-SACK MIX) 12 INCHES BEYOND THE SIDE EDGES OF THE PAD AND 12 INCHES DEEP IS REQUIRED UNDER THE TRANSFORMER PAD.

THREE-PHASE FUSE CABINET

- J. SET PAD LEVEL TO FINAL GRADE AND INSTALL EQUIPMENT GROUND. TERMINATE CONDUITS 3 INCHES ABOVE BOTTOM OF HANDHOLE. INSTALL CONDUITS.
- (K) THE MAXIMUM PRIMARY CONDUITS ALLOWED ARE ULTIMATE 4 RUNS OF 4-INCH CONDUIT AS SHOWN IN FIGURE $\mathsf{8.}$

SINGLE-FUSE SWITCHING CABINET AND SINGLE-PHASE TERMINATOR

- (L) SET PAD LEVEL TO FINAL GRADE AND INSTALL EQUIPMENT GROUND. TERMINATE CONDUITS 3 INCHES ABOVE BOTTOM OF HANDHOLE. INSTALL CONDUITS AS SHOWN IN FIGURE 8, 9 AND 10.
 - 1. INSTALL CONDUITS #1 AND #2 WHENEVER THERE IS JUST ONE LINE AND ONE LOAD CABLE.
 - 2. INSTALL CONDUITS #3 AND/OR #4 FOR THE SECOND LOAD OR LINE CABLE.

BILL OF MATERIALS:

ITEM	DESCRIPTION	WEIGHT (LBS)	QUANTITY	STANDARD PAGE	STOCK NUMBER	DESIGN UNITS	MACRO
1	PAD, SINGLE-PHASE TRANSFORMER/UTILITY EQUIPMENT PAD	619 MAX.	1		S514240	3421-1	FC3PAD
2	HANDHOLE, BODY	185 MAX.	1	3312	S162426	3312-1	r CSPAD
3	PAD, TRANSFORMER, 'SP2', 38" X 38"	505 MAX.	1		S514242	3421-2	
4	PAD, TRANSFORMER, '1S'		1		S514220	3413-0	
5	PAD, TRANSFORMER, '600A'		1		S514050	3421CT	
6	PEDESTAL, EQUIPMENT, 46" X 44" X 30"	2250 MAX.	1		S514066	3421BP	

NOTES:

- (I) REQUIRED FOR THREE-PHASE FUSE CABINET, SINGLE-PHASE FUSE CABINET AND SINGLE-PHASE CABLE TERMINATOR.
- (II) TO BE USED ONLY FOR IN-KIND REPLACEMENTS. DEVIATION REQUIRED FOR NEW INSTALLATIONS.
- III. TRANSFORMER COOLING FINS MAY OVERHANG REAR OF PAD BY 6 INCHES.
- IV. FIVE-INCH CONDUIT NOT ALLOWED IN THESE INSTALLATIONS.
- (V) SECONDARY CONDUITS MAY INCLUDE TWO ADDITIONAL ONE-INCH CONDUITS FOR STREET LIGHTS.
- $\overline{\mathrm{(v)}}$ one 4-inch or one 5-inch primary conduit is allowed when the conduit is extended from an existing stubout.

REFERENCE:

- a. SEE UG3211 FOR PAD IDENTIFICATION.
- b. SEE UG3370 OR UG3371 FOR TRENCH, UTILITY POSITIONING, SHADING AND BACKFILL REQUIREMENTS.
- c. SEE UG3376 FOR CONCRETE SLURRY, SHADING AND TYPE OF CONDUIT.
- d. SEE UG3479 FOR BARRIER PROTECTION AND CLEARANCE.
- e. SEE UG3487 FOR SINGLE-PHASE TRANSFORMER LOCATIONS NEXT TO CATV AND/OR TELCO.
- f. SEE UG3480, UG3481, UG3482 AND UG3483 FOR MINIMUM OPERATING AND CLEARANCE REQUIREMENTS (PAD PLACEMENT).
- g. SEE UG3484 FOR PAD INSTALLATION OF PAD MOUNTED EQUIPMENT.
- h. SEE UG3486 FOR RETAINING WALL REQUIREMENTS AND CLEARANCES FROM REVERSE SUBGRADE RETAINING WALLS.

© 1998 - 2023 San Diego Gas & Electric Company. All rights reserved. Removal of this copyright notice without permission is not permitted under law.

REV	CHANGE	DR	BY	DSN	APV	DATE	REV	CHANGE	DR	BY	DSN	APV	DATE
Е	EDITORIAL CHANGES	1	GW	JS	CZH	09/04/2018	I	BILL OF MATERIAL UPDATE	ARC	JES	JAS	KRG	06/06/2023
D	FIGURE UPDATE	-	KR	JS	MDJ	07/25/2017	G	FIGURE UPDATE	EDM	ADW	GLW	KRG	10/21/2022
С	FIGURE UPDATE	-	-	-	TR/JJ	10/19/2010	F	FORMATTING	EDM	JIK	-	-	11/05/2020

SHEET 5 OF 6

 Indicates Latest Revision
 Completely Revised
 New Page
 Information Removed

 SDG&E ELECTRIC UNDERGROUND CONSTRUCTION STANDARDS

SINGLE-PHASE TRANSFORMER/UTILITY EQUIPMENT PAD

REFERENCE (CONT'D):

- i. SEE UG3485 AND UG3487 FOR RETAINING WALLS.
- j. SEE UG3512 FOR SINGLE-PHASE LOW PROFILE FUSED SWITCHING CABINET.
- k. SEE UG3522 FOR SINGLE-PHASE LOW PROFILE TERMINATOR INSTALLATION.
- I. SEE UG3711, UG3712 AND UG3713 FOR TRANSFORMER INSTALLATIONS.
- m. SEE UG4512 FOR EQUIPMENT GROUNDING.
- n. SEE UG4514 FOR GROUNDING TELCO CONDUCTOR IN PAD MOUNTED EQUIPMENT.

© 1998 - 2023 San Diego Gas & Electric Company. All rights reserved. Removal of this copyright notice without permission is not permitted under law.

Indicates Latest Revision


REV	CHANGE	DR	BY	DSN	APV	DATE	REV	CHANGE	DR	BY	DSN	APV	DATE
Е	EDITORIAL CHANGES	-	GW	JS	CZH	09/04/2018	Н	BILL OF MATERIAL UPDATE	ARC	JES	JAS	KRG	06/06/2023
D	FIGURE UPDATE	-	KR	JS	MDJ	07/25/2017	G	FIGURE UPDATE	EDM	ADW	GLW	KRG	10/21/2022
С	FIGURE UPDATE	-	-	-	TR/JJ	10/19/2010	F	FORMATTING	EDM	JIK	-	-	11/05/2020


Completely Revised

SHEET 6 OF 6 SDG&E ELECTRIC UNDERGROUND CONSTRUCTION STANDARDS

New Page Information Removed

SINGLE-PHASE TRANSFORMER/UTILITY EQUIPMENT PAD

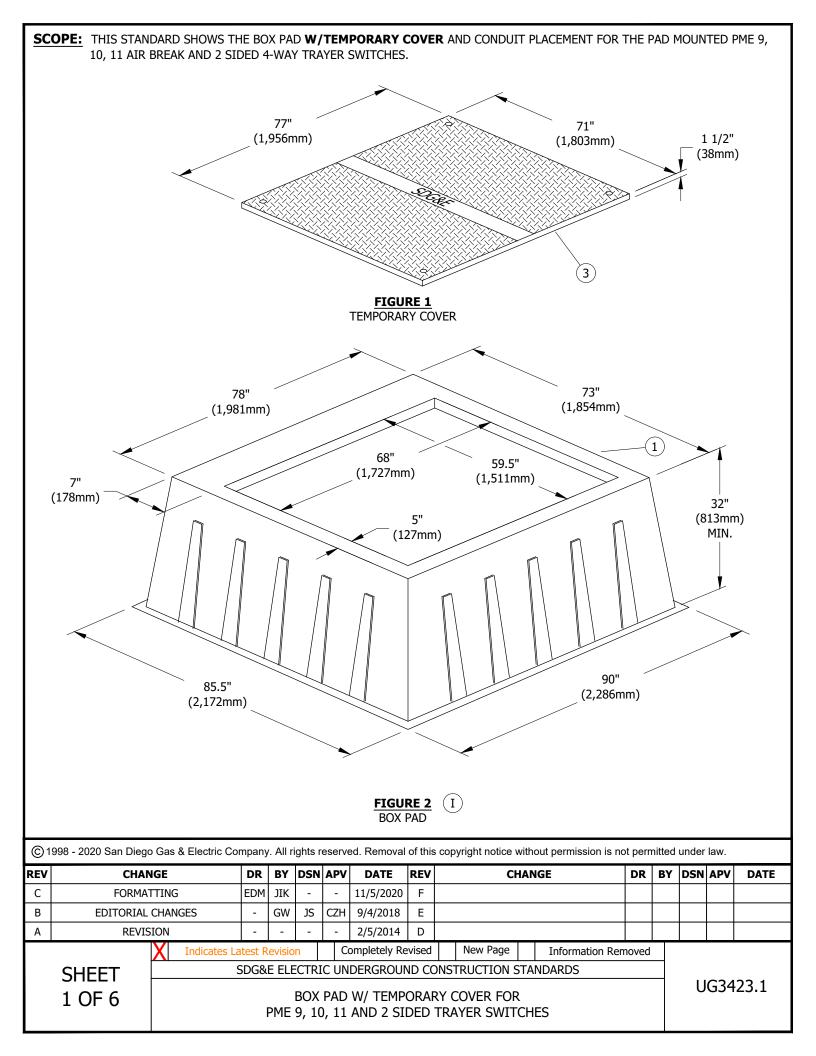

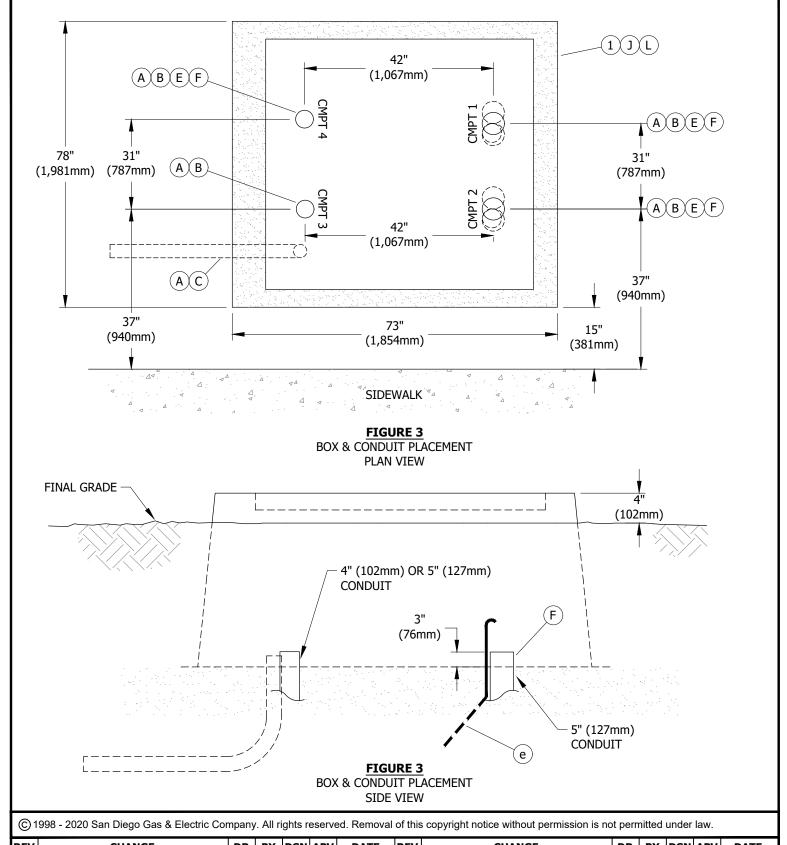


REV	CHANGE	DR	BY	DSN	APV	DATE	REV	CHANGE	DR	BY	DSN	APV	DATE
С	FORMATTING	EDM	JIK	ı	1	11/5/2020	F						
В	EDITORIAL CHANGES	-	GW	JS	CZH	9/4/2018	Е						
Α	REVISION	-	-	-	-	2/5/2014	D						

SHEET 2 OF 6

 Indicates Latest Revision
 Completely Revised
 New Page
 Information Removed

 SDG&E ELECTRIC UNDERGROUND CONSTRUCTION STANDARDS

BOX PAD W/ TEMPORARY COVER FOR PME 9, 10, 11 AND 2 SIDED TRAYER SWITCHES

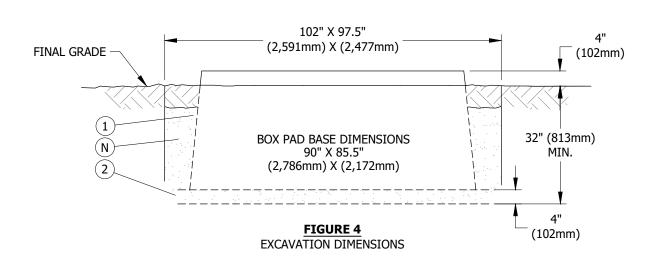

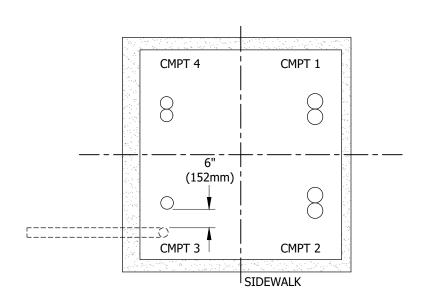


FIGURE 5

© 1998 - 2020 San Diego Gas & Electric Company. All rights reserved. Removal of this copyright notice without permission is not permitted under law.

REV	CHANGE	DR	BY	DSN	APV	DATE	REV	CHANGE	DR	BY	DSN	APV	DATE
С	FORMATTING	EDM	JIK	-	-	11/5/2020	F						
В	EDITORIAL CHANGES	-	GW	JS	CZH	9/4/2018	Е						
Α	REVISION	-	-	-	-	2/5/2014	D						

SHEET 3 OF 6

Completely Revised New Page **Indicates Latest Revision** Information Removed SDG&E ELECTRIC UNDERGROUND CONSTRUCTION STANDARDS

> BOX PAD W/ TEMPORARY COVER FOR PME 9, 10, 11 AND 2 SIDED TRAYER SWITCHES

TABLE 1

		CONDUIT COMBINATIO	NS	
SWITCH TYPE	CMPT #1	CMPT #2	CMPT #3	CMPT #4
PME-9			4" (102mm) OR 5" (127mm)	4" (102mm) OR 5" (127mm (QTY 2) TOTAL QTY = 2
PME-10 II	(QT - 2" (51mm) TH	27mm) Y 1) + RU 5" (127mm) Y 1)	5" (127mm) (QTY 2) + 3" (76mm) FOR SCADA ANTENNA ONLY	5" (127mm)
TRAYER 2-SIDED 4-WAY II		QTY = 2	(QTY 1) TOTAL QTY = 3	(QTY 1) +
PME-11			4" (102mm) OR 5" (127mm) (QTY 1) + 3" (76mm) FOR SCADA ANTENNA ONLY (QTY 1)	- 2" (51mm) THRU 5" (127mr (QTY 1) TOTAL QTY = 2
			TOTAL QTY = 2	









FIGURE 6
TEMPORARY 3423 PME AND TRAYER PAD COVER INSTALLATION O III IV

© 1998 - 2020 San Diego Gas & Electric Company. All rights reserved. Removal of this copyright notice without permission is not permitted under law.

REV	CHANGE	DR	BY	DSN	APV	DATE	REV	CHANGE	DR	BY	DSN	APV	DATE
С	FORMATTING	EDM	JIK	-	-	11/5/2020	F						
В	EDITORIAL CHANGES	-	GW	JS	CZH	9/4/2018	Е						
Α	REVISION	1	-	-	-	2/5/2014	D						

SHEET 4 OF 6

Completely Revised **Indicates Latest Revision** Information Removed

New Page

SDG&E ELECTRIC UNDERGROUND CONSTRUCTION STANDARDS

BOX PAD W/ TEMPORARY COVER FOR PME 9, 10, 11 AND 2 SIDED TRAYER SWITCHES

CONDUIT:

- (A) INSTALL CONDUITS AND TERMINATE THEM NOT LESS THAN 3 INCHES (76mm) ABOVE THE GRAVEL BASE.
- B) DO NOT CUT THE 90-DEGREE ELBOWS ON CURVE.
- $^{'}\mathrm{C}$ $^{'}$ STUB ONE 3-INCH (76mm) CONDUIT FROM CMPT #3, 4 FEET (1,219mm) FROM THE BOTTOM FLANGE OF BOX PAD FOR FUTURE SCADA ANTENNA.
- D. NO MORE THAN TWO CONDUITS MAY BE INSTALLED IN COMPARTMENTS 1, 2 AND 4 FOR CABLE PULLING. NO ADDITIONAL CONDUITS MAY BE INSTALLED IN COMPARTMENTS 3.
- (E) when two conduits are installed in one compartment, place conduits side by side centered on the appropriate DIMENSION.
- $(\mathsf{\,F\,})$ completely slurry encase all 5-inch 90-degree bends to within 7 inches of the finish cut of the conduit.

BOX PAD:

- G. ESTABLISH THE BOX PAD LOCATION PAYING PARTICULAR ATTENTION TO FOREIGN UTILITY PLACEMENTS. RELOCATING THE BOX REQUIRES APPROVAL FROM PROJECT MANAGEMENT. WHEN INSTALLING ADJACENT TO NEW OR EXISTING HANDHOLES ALLOW 17 FEET MINIMUM FROM THE CLOSEST EDGE OF HANDHOLE TO THE CENTERLINE OF THE BOX PAD.
- H. MARK OUT DIMENSIONS FOR THE EXCAVATION WIDTH AND LENGTH PER DRAWING BELOW, THE WIDTH, AND LENGTH DIMENSIONS GIVEN, ALLOW AN EXTRA 12 INCHES (305mm) FOR SETTING BOX PAD.
- $\langle extsf{J}
 angle$ ADD 4 INCHES (102mm) OF GRAVEL TO BOTTOM OF EXCAVATION AND THEN COMPACT THIS MATERIAL BY HAND OR MACHINE.
- K. PLACE THE BOX PAD IN THE EXCAVATION WITH THE SHORTEST SIDE OF THE BOX PAD PARALLEL TO AND 15 INCHES (381mm) FROM THE BACK EDGE OF THE SIDEWALK.
- (L) LEVEL BOX PAD.
- M. SET THE TOP SURFACE OF THE BOX PAD 4 INCHES (102mm) ABOVE FINAL GRADE.
- (N) backfill the outside with one sack slurry. Stop slurry $\mathsf{6}$ inches (152mm) from finish grade, continue to backfill WITH NATIVE SOIL TO FINISH GRADE.
- (O) TEMPORARY COVER INSTALLATION:
 - 1. TEMPORARY COVERS WILL FIT ALL 3423 BOX PADS CURRENTLY PURCHASED.
 - 2. PLACE COVER ON PAD, CENTER/ALIGN COVER ON BOX PAD FOR DRILLING.
 - 3. USE A 5/16-INCH DRILL BIT AND DRILL MOTOR, DRILL THROUGH COVER AND BOX PAD.
 - 4. INSTALL 4 SELF-TAPPING BOLTS (S152716 (X)) WITH 4 WASHERS (S800160).
 - 5. TIGHTEN BOLTS BY HAND WITH SOCKET AND RATCHET, DO NOT OVER TOROUE.

BILL OF MATERIALS:

ITEM	DESCRIPTION	WEIGHT (LBS)	QUANTITY	STANDARD PAGE	STOCK NUMBER	DESIGN UNITS
1	PAD, BOX, 78" X 73" X 32" (1,981mm X 1,854mm X 813mm)	200 (91 KG)	1		S514028	3423BP
2	GRAVEL, 3/8" - 3/4"		AS REQ'D		S601600	
3	COVER, TEMPORARY, 77" X 71" X 1 1/2" (1,956mm X 1,803mm X 38mm)	150 (68 KG)	1		S286810	PMECOV
4	BOLT, SIMPSON STRONGTIE, 3/8" X 4"		4		S152716 X	
5	WASHER, 3/8"		4		S800160	

© 1998 - 2020 San Diego Gas & Electric Company. All rights reserved. Removal of this copyright notice without permission is not permitted under law.

REV	CHANGE	DR	BY	DSN	APV	DATE	REV	CHANGE	DR	BY	DSN	APV	DATE
С	FORMATTING	EDM	JIK	-	-	11/5/2020	F						
В	EDITORIAL CHANGES	-	GW	JS	CZH	9/4/2018	Е						
Α	REVISION	-	-	-	-	2/5/2014	D						

SHEET 5 OF 6

Indicates Latest Revision Completely Revised Information Removed SDG&E ELECTRIC UNDERGROUND CONSTRUCTION STANDARDS

New Page

BOX PAD W/ TEMPORARY COVER FOR PME 9, 10, 11 AND 2 SIDED TRAYER SWITCHES

NOTES:

- $oxed{(\hspace{1em}\mathrm{I}\hspace{1em})}$ appearance and dimensions may vary slightly between manufacturers.
- (II) WHEN ONLY THREE OF THE FOUR SWITCH POSITIONS WILL BE UTILIZED, PULL CABLES IN COMPARTMENTS 1, 2 AND 4 FIRST.
- ALL PARTIES INCLUDING APPLICANT INSTALLERS, CONTRACT CONSTRUCTION CREWS AND SDG&E CREWS THAT INSTALL THE PAD 3423 ARE REQUIRED TO INSTALL A TEMPORARY PAD COVER AT ALL PME 9, 10 AND 11, AND 2-SIDED TRAYER SWITCH LOCATIONS. THE ONLY EXCEPTION TO THIS STANDARD APPLICATION IS THAT THE SWITCH SHALL BE INSTALLED ON THE PAD THE SAME DAY AFTER THE PAD IS INSTALLED.
- (IV) WHEN TEMPORARY COVERS ARE REMOVED, THEY SHALL BE RETURNED TO THE DISTRICT OF RECORD AND CREDITED BACK AS THE PAD COVER IS REUSABLE FOR OTHER FUTURE INSTALLATIONS.
- (X) THIS ITEM IS EXEMPT.

REFERENCE:

- a. SEE UG3211.3 FOR INSTALLATION OF IDENTIFICATION TAG.
- b. SEE UG3365.2 FOR SLURRY BACKFILL.
- c. SEE UG3480, UG3481, UG3482 & UG3483 FOR MINIMUM OPERATING AND CLEARANCE REQUIREMENTS.
- d. SEE UG3486 & UG3487 FOR RETAINING WALL REQUIREMENTS AND CLEARANCES FROM REVERSE SUBGRADE RETAINING WALLS.
- (e) SEE UG4510 FOR TRENCH GROUND WIRE.

© 1998 - 2020 San Diego Gas & Electric Company. All rights reserved. Removal of this copyright notice without permission is not permitted under law.

Completely Revised

Indicates Latest Revision

REV	CHANGE	DR	BY	DSN	APV	DATE	REV	CHANGE	DR	BY	DSN	APV	DATE
С	FORMATTING	EDM	JIK	-	-	11/5/2020	F						
В	EDITORIAL CHANGES	1	GW	JS	CZH	9/4/2018	Е						
Α	REVISION	-	-	-	-	2/5/2014	D						

SHEET 6 OF 6

SDG&E ELECTRIC UNDERGROUND CONSTRUCTION STANDARDS


New Page

Information Removed

BOX PAD W/ TEMPORARY COVER FOR PME 9, 10, 11 AND 2 SIDED TRAYER SWITCHES

SCOPE: THIS STANDARD SHOWS REQUIREMENTS FOR INSTALLING A 3425 THREE-PHASE PAD FOR DEADFRONT TRANSFORMER APPLICATION THROUGH 300 KVA. ALSO FOR 3750 KVA HHR DEADFRONT BOOSTER TRANSFORMER AND PRIMARY METER CABINET. 18" x 48" CLEAR **OPENING** 2-TON LIFTING **ANCHOR** (1 49" 57 58" MIN. 77" MIN. 59" MAX. 78" MAX. FIGURE 1 **PRIMARY PRIMARY PRIMARY** В (B) В 18" 18" 9" 9" 9" 2)(1)(3) **(5)(4)(6)** (5)(4)(6)9" 9' 9" 48" 48" 48" **SECONDARY SECONDARY SECONDARY CONDUITS CONDUITS CONDUITS CONFIGURATION 3 CONFIGURATION 1 CONFIGURATION 2** (D) (D)(D) 4-INCH SECONDARY 5-INCH SECONDARY 3-INCH SECONDARY FIGURE 2 MAXIMUM PRIMARY CONDUITS ALLOWED (B) C) D) E TWO RUNS OF 4-INCH (EB OR DB) 48" 48" (LINE)CONDUIT (LINE)CONDUIT TO SDGE TO SDGE -18"-**-**18" 12" 12" (K) K 9" 9" 2 2 9" 9" (LOAD) CONDUIT (LOAD) CONDUIT TO CUSTOMER TO CUSTOMER GXJ ΗXJ **CONFIGURATION 1 CONFIGURATION 2** 4-INCH (200A CABLE) 5-INCH (600A CABLE) FIGURE 3 MAXIMUM OF TWO PRIMARY CONDUITS ALLOWED FOR PRIMARY METER CABINET © 1998 - 2020 San Diego Gas & Electric Company. All rights reserved. Removal of this copyright notice without permission is not permitted under law. REV **CHANGE** DSN APV CHANGE DR BY DATE REV DR BY DSN APV DATE С **FORMATTING EDM** JIK 11/5/2020 F В **EDITORIAL CHANGES** GW JS CZH 9/4/2018 Ε REVISION Α 6/9/2005 D **Indicates Latest Revision** Completely Revised New Page Information Removed SDG&E ELECTRIC UNDERGROUND CONSTRUCTION STANDARDS SHEET UG3425.1 1 OF 3 THREE-PHASE DEADFRONT TRANSFORMER PAD INSTALLATION 3425

- (A) 1-INCH EARTH IN THE BOTTOM OF THE TRENCH IS REQUIRED TO PREVENT DAMAGE FROM ROCKS, SAGS, AND POCKETS.
- B PLACE ALL PRIMARY AND SECONDARY CONDUITS WITHIN THE PAD OPENING AS SHOWN IN FIGURES 2 & 3. TERMINATE PRIMARY AND SECONDARY CONDUITS FLUSH WITH THE TOP OF THE PAD. DO NOT CUT INTO THE CURVED PORTION OF THE ELBOWS. RADIUS OF CURVATURE IS 36-INCH MINIMUM FOR 3-INCH, 4-INCH AND 5-INCH CONDUITS.
- THE CONDUIT CONFIGURATION REQUIREMENT BETWEEN TERMINATING POINTS LIMITS THE SECONDARY CONDUIT CONFIGURATION TO 2 WIDE X 3 DEEP OR 3 WIDE X 2 DEEP (NO ONE CONDUIT IS TO BE COMPLETELY SURROUNDED ON ALL FOUR SIDES BY OTHER CONDUITS), USING SPACERS AND 1 SACK CONCRETE SLURRY BACKFILL. CONDUITS MAY ALSO BE INSTALLED SIDE BY SIDE ON THE BOTTOM OF THE TRENCH WITHOUT SPACERS OR CONCRETE SLURRY (FOUR CONDUITS MAX.). IN THE TRANSITION AREA WHERE THE CONDUITS FROM THE BOTTOM OF THE TRENCH START TOWARD THE SURFACE (THE STRAIGHT PORTION BY THE 90° BEND), SPACERS MAY BE REQUIRED TO ALLOW THE 90° BENDS TO ENTER STRAIGHT INTO THE PAD OPENING. AT THE SURFACE POINT, THE CONDUITS MAY BE BUNDLED TOGETHER. USE SDG&E APPROVED BASE, SHADING AND BACKFILL.

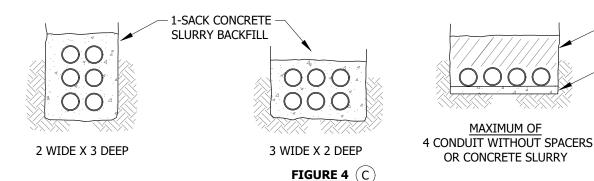

- D ANY COMBINATION OF 3, 4 OR 5-INCH SECONDARY CONDUITS MAY BE USED, PROVIDED THEY DO NOT EXCEED THE TOTAL OF 6 OR THE MAXIMUM OF EACH SIZE CONDUIT AS SPECIFIED IN FIGURE 2. AN EXCEPTION WOULD BE WHEN THE TRANSFORMER FEEDS ONE CUSTOMER WITH A 2000A MAIN WHICH REQUIRES FIVE 5-INCH CONDUITS. NO FUTURE CUSTOMERS ARE ALLOWED IN THIS INSTALLATION. TWO EXTRA 1-INCH OR TWO EXTRA 2-INCH CONDUITS MAY BE ADDED TO SERVE STREET LIGHTS, RECREATION BUILDINGS, ETC.
- (E) WHEN NUMBER OF REQUIRED CONDUITS IS LESS THAN THE TOTAL ALLOWABLE SHOWN IN FIGURE 2, INSTALL IN NUMBERED SEQUENCE AS SHOWN.
- F. IN SOFT SOILS A CONCRETE BACKFILL (1-SACK MIX.) IS REQUIRED UNDER THE PAD, 12 INCHES BEYOND THE SIDE EDGES OF PAD AND 12 INCHES DEEP.
- (G) MAXIMUM NUMBER OF CONDUITS ALLOWED FOR 200A APPLICATION IS TWO 4-INCH PRIMARY CONDUITS. NO COMBINATION OF DIFFERENT SIZE PRIMARY CONDUITS ALLOWED. NO SECONDARY CONDUITS ALLOWED.
- H MAXIMUM NUMBER OF CONDUITS ALLOWED FOR 600A APPLICATION IS TWO 5-INCH PRIMARY CONDUITS. NO COMBINATION OF DIFFERENT SIZE PRIMARY CONDUITS ALLOWED. NO SECONDARY CONDUITS ALLOWED.
- J PLACE PRIMARY CONDUITS WITHIN THE PAD OPENING AS SHOWN IN FIGURES 2 & 3. TERMINATE PRIMARY CONDUITS 3 INCHES ABOVE THE BOTTOM OF 3311 HANDHOLE. 3311 HANDHOLE TO BE INSTALLED WITH PRIMARY METER APPLICATIONS. DO NOT CUT THE CURVED PORTION OF CONDUIT ELBOWS. RADIUS OF CURVATURE IS 36 INCHES MINIMUM FOR 4-INCH OR 5-INCH CONDUITS.
- (K) WHEN METER WILL NOT BE ATTACHED TO PRIMARY METER CABINET, INSTALL 1-INCH CONDUIT TO REMOTE METER LOCATION. 1-INCH CONDUIT NOT REQUIRED WHEN METER ATTACHED.

© 1998 - 2020 San Diego Gas & Electric Company. All rights reserved. Removal of this copyright notice without permission is not permitted under law.

Completely Revised

Indicates Latest Revision

REV	CHANGE	DR	BY	DSN	APV	DATE	REV	CHANGE	DR	BY	DSN	APV	DATE
С	FORMATTING	EDM	JIK	-	-	11/5/2020	F						
В	EDITORIAL CHANGES	1	GW	JS	CZH	9/4/2018	Е						
Α	REVISION	1	-	-	-	6/9/2005	D						

SHEET 2 OF 3

SDG&E ELECTRIC UNDERGROUND CONSTRUCTION STANDARDS

New Page

Information Removed

UG3425.2

SHADING

EARTH (A

THREE-PHASE DEADFRONT TRANSFORMER PAD INSTALLATION 3425

BILL OF MATERIALS:

ITEM	DESCRIPTION	WEIGHT (LBS)	QUANTITY	STANDARD PAGE	STOCK NUMBER	DESIGN UNITS	MACRO UNITS
1	PAD	1,900 MAX.	AS REQ'D		S513998	3425-3	3425-M
2	HANDHOLE, 3311		AS REQ'D		S162660	3311-S	3425-IVI

NOTES:

- I. TRANSFORMER COOLING FINS MAY OVERHANG REAR OF PAD BY 6 INCHES.
- II. IF NUMBER OF SECONDARY CONDUITS IS GREATER THAN MAXIMUM SHOWN, USE PAD PER UG3426 OR UG3427.
- III. TRANSFORMER PAD MAY NOT BE POURED IN PLACE. USE PRECAST PADS ONLY.

REFERENCE:

- a. SEE UG3211.3 FOR PAD IDENTIFICATION.
- b. SEE UG3370 OR 3371 FOR TRENCH, UTILITY POSITIONING, SHADING AND BACKFILL REQUIREMENTS.
- c. SEE UG3376 FOR CONCRETE SLURRY.
- d. SEE UG3479 FOR TRANSFORMER BARRIER PROTECTION.
- e. SEE UG3480, UG3481, UG3482 & UG3483 FOR MINIMUM OPERATING AND CLEARANCE REQUIREMENTS (PAD PLACEMENT).
- f. SEE UG3484 FOR PAD INSTALLATION OF PAD MOUNTED EQUIPMENT.
- g. SEE UG3486 & UG3487 FOR RETAINING WALL REQUIREMENTS AND CLEARANCES FROM REVERSE SUBGRADE RETAINING WALLS.
- h. SEE UG3489 FOR RETAINING WALLS.
- i. SEE UG3751 FOR TRANSFORMER INSTALLATION.
- j. SEE UG4512 FOR EQUIPMENT GROUNDING.
- k. SEE UG4514 FOR GROUNDING TELCO CONDUCTOR IN PAD MOUNTED EQUIPMENT.

Indicates Latest Revision

© 1998 - 2020 San Diego Gas & Electric Company. All rights reserved. Removal of this copyright notice without permission is not permitted under law.

Completely Revised

REV	CHANGE	DR	BY	DSN	APV	DATE	REV	CHANGE	DR	BY	DSN	APV	DATE
С	FORMATTING	EDM	JIK	-	-	11/5/2020	F						
В	EDITORIAL CHANGES	-	GW	JS	CZH	9/4/2018	Е						
Α	REVISION	-	-	-	-	6/9/2005	D						

SHEET 3 OF 3

SDG&E ELECTRIC UNDERGROUND CONSTRUCTION STANDARDS


New Page

Information Removed

THREE-PHASE DEADFRONT TRANSFORMER PAD INSTALLATION 3425

UG3425.3

SCOPE: THIS STANDARD SHOWS REQUIREMENTS FOR INSTALLING A 3426 THREE-PHASE PAD FOR DEADFRONT TRANSFORMER APPLICATION THROUGH 1000 KVA.

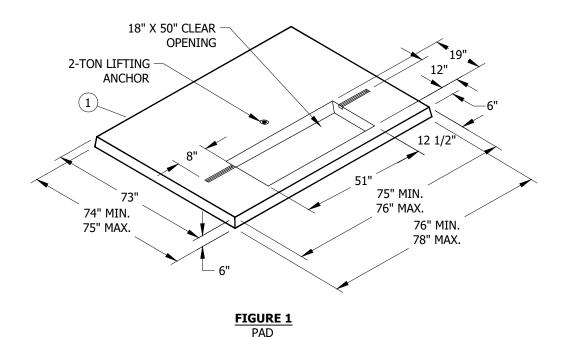

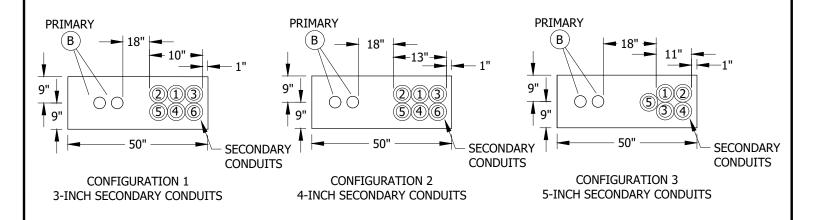


FIGURE 2

MAXIMUM PRIMARY CONDUITS ALLOWED B C D E H

TWO RUNS OF 4-INCH (EB OR DB)

© 1998 - 2020 San Diego Gas & Electric Company. All rights reserved. Removal of this copyright notice without permission is not permitted under law.

Completely Revised

Indicates Latest Revision

REV	CHANGE	DR	BY	DSN	APV	DATE	REV	CHANGE	DR	BY	DSN	APV	DATE
С	FORMATTING	EDM	JIK	-	-	11/5/2020	F						
В	EDITORIAL CHANGES	-	AW	JS	CZH	7/1/2018	Е						
Α	REVISION	-	-	-	-	1/1/1998	D						

SHEET 1 OF 4


SDG&E ELECTRIC UNDERGROUND CONSTRUCTION STANDARDS

New Page

Information Removed

UG3426.1

THREE-PHASE DEADFRONT TRANSFORMER PAD INSTALLATION 3426

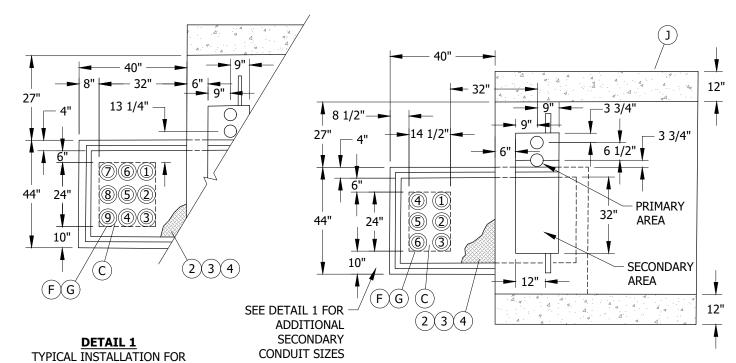

TYPICAL INSTALLATION FOR NINE 3-INCH OR NINE 4-INCH SECONDARY CONDUITS

FIGURE 3

MAXIMUM PRIMARY CONDUITS ALLOWED

TWO RUNS OF 4-INCH (EB OR DB)

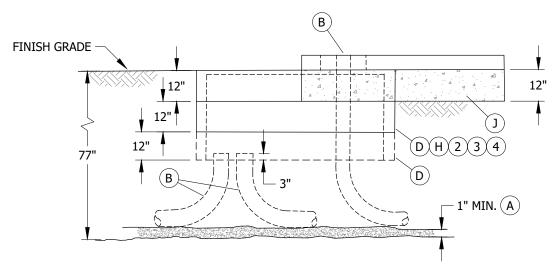


FIGURE 4
TYPICAL INSTALLATION FOR SIX 5-INCH
SECONDARY CONDUITS

© 1998 - 2020 San Diego Gas & Electric Company. All rights reserved. Removal of this copyright notice without permission is not permitted under law.

REV	CHANGE	DR	BY	DSN	APV	DATE	REV	CHANGE	DR	BY	DSN	APV	DATE
С	FORMATTING	EDM	JIK	-	-	11/5/2020	F						
В	EDITORIAL CHANGES	-	AW	JS	CZH	7/1/2018	Е						
Α	REVISION	-	-	1	-	1/1/1998	D						

SHEET 2 OF 4


Indicates Latest Revision | Completely Revised | New Page | Information Removed


SDG&E ELECTRIC UNDERGROUND CONSTRUCTION STANDARDS

THREE-PHASE DEADFRONT TRANSFORMER PAD INSTALLATION 3426

UG3426.2

- A) 1-INCH EARTH IN THE BOTTOM OF TRENCH IS REQUIRED TO PREVENT DAMAGE FROM ROCKS, SAGS AND POCKETS.
- B) PLACE ALL SECONDARY CONDUITS WITHIN THE PAD OR HANDHOLE OPENING AS SHOWN IN FIGURES 2-4. TERMINATE PRIMARY OR SECONDARY CONDUITS FLUSH WITH THE TOP OF THE PAD. WHEN A HANDHOLE IS REQUIRED FOR SECONDARY CONDUITS, TERMINATE THEM NOT LESS THAN 3 INCHES ABOVE BOTTOM OF HANDHOLE. DO NOT CUT INTO THE CURVED PORTION OF THE ELBOWS. RADIUS OF CURVATURE IS 36 INCHES MINIMUM FOR 3-INCH, 4-INCH AND 5-INCH CONDUITS.
- (C) THE CONDUIT CONFIGURATION REQUIREMENT BETWEEN TERMINATING POINTS LIMITS THE SECONDARY CONDUIT CONFIGURATION TO TWO WIDE X FIVE DEEP OR FIVE WIDE X TWO DEEP (NO ONE CONDUIT IS TO BE COMPLETELY SURROUNDED ON ALL FOUR SIDES BY OTHER CONDUITS), USING SPACERS AND ONE SACK CONCRETE SLURRY BACKFILL. CONDUITS MAY ALSO BE INSTALLED SIDE BY SIDE ON THE BOTTOM OF THE TRENCH WITHOUT SPACERS OR CONCRETE SLURRY (FOUR CONDUITS MAX.). IN THE TRANSITION AREA WHERE THE CONDUITS FROM THE BOTTOM OF THE TRENCH START TOWARD THE SURFACE (THE STRAIGHT PORTION BY THE 90° BEND), SPACERS MAY BE REQUIRED TO ALLOW THE 90° BENDS TO ENTER STRAIGHT INTO THE PAD OPENING. AT THE SURFACE POINT, THE CONDUITS MAY BE BUNDLED TOGETHER. USE SDG&E APPROVED BASE, SHADING AND BACKFILL.

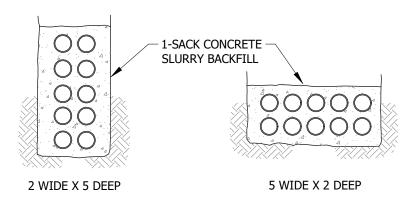

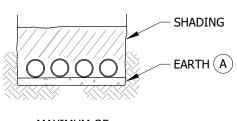

MAXIMUM OF 4 CONDUIT WITHOUT SPACERS OR CONCRETE SLURRY

FIGURE 5 (C)

- (D) THE TOP AND INTERMEDIATE 3314 HANDHOLE SECTIONS MAY BE ELIMINATED WHEN INSTALLATION SERVES ONLY ONE CUSTOMER ULTIMATELY AND CONDUIT REQUIREMENTS DO NOT EXCEED WHAT IS SHOWN IN FIGURE 2 OR AS SPECIFIED IN NOTE E. IF MORE THAN FIVE 5-INCH CONDUITS ARE USED (REGARDLESS OF THE NUMBER OF CUSTOMERS), ONE TOP SECTION AND TWO INTERMEDIATE SECTIONS ARE REQUIRED.
- (E) FOR SECONDARY INSTALLATION WITHOUT A HANDHOLE (ULTIMATELY ONE CUSTOMER ONLY), ANY COMBINATION OF 3-INCH, 4-INCH OR 5-INCH SECONDARY CONDUITS MAY BE USED PROVIDED THEY DO NOT EXCEED A TOTAL OF SIX OR THE TOTAL OF EACH SIZE CONDUIT SHOWN IN FIGURE 2. TWO EXTRA 1-INCH OR TWO EXTRA 2-INCH CONDUITS MAY BE ADDED TO SERVE STREET LIGHT, RECREATION BUILDINGS, ETC.
- (F) **for secondary installations in a handhole**. Any combination of 3-inch, 4-inch, or 5-inch secondary CONDUITS MAY BE USED, PROVIDED THEY DO NOT EXCEED THE TOTAL OF NINE OR THE MAXIMUM OF EACH SIZE CONDUIT (SEE FIGURES 3 & 4). TWO EXTRA 1-INCH OR TWO EXTRA 2-INCH CONDUITS MAY BE ADDED TO SERVE STREET LIGHT, RECREATION BUILDINGS, ETC.
- (G) when the number of required conduits is less than the total shown on the sketches, install the conduits IN NUMBERED SEQUENCE AS SHOWN.
- $(\,\mathsf{H}\,)$ IF THE INSTALLATION IS FOR A 12KV TO 4KV TRANSFORMER (HPR TYPE), DO NOT USE HANDHOLE AND TERMINATE CONDUITS FLUSH WITH TOP OF PAD.
- $ig(\ egin{aligned} ig)$ In SOFT SOILS A CONCRETE BACKFILL (1-SACK MIX.) IS REQUIRED UNDER THE PAD, 12 INCHES BEYOND THE SIDE EDGES OF PAD AND 12 INCHES DEEP.

© 1998 - 2020 San Diego Gas & Electric Company. All rights reserved. Removal of this copyright notice without permission is not permitted under law.

REV	CHANGE	DR	BY	DSN	APV	DATE	REV	CHANGE	DR	BY	DSN	APV	DATE
С	FORMATTING	EDM	JIK	-	-	11/5/2020	F						
В	EDITORIAL CHANGES	-	AW	JS	CZH	7/1/2018	Е						
Α	REVISION	-	-	-	-	1/1/1998	D						

SHEET 3 OF 4

Completely Revised Indicates Latest Revision Information Removed

New Page

SDG&E ELECTRIC UNDERGROUND CONSTRUCTION STANDARDS

UG3426.3

BILL OF MATERIALS:

ITEM	DESCRIPTION	WEIGHT (LBS)	QUANTITY	STANDARD PAGE	STOCK NUMBER	DESIGN UNITS	MACRO UNITS
1	PAD	2,430 MIN. 2,690 MAX.	1		S514005	3426B0	
2	HANDHOLE SECTION, TOP		1		S336210		3426B3
3	HANDHOLE SECTION, INTERMEDIATE		2	3314	S336212		
4	COVER, PARKWAY		1		S286843		

NOTES:

- I. TRANSFORMER COOLING FINS MAY OVERHANG REAR OF PAD BY 6 INCHES.
- II. IF NUMBER OF SECONDARY CONDUITS IS GREATER THAN MAXIMUM SHOWN, USE PAD 3427. (1)
- III. TRANSFORMER PAD MAY NOT BE POURED IN PLACE. USE PRECAST PADS ONLY.

REFERENCE:

- a. SEE UG3211.3 FOR PAD IDENTIFICATION.
- b. SEE UG3370 OR UG3371 FOR TRENCH, UTILITY POSITIONING, SHADING AND BACKFILL REQUIREMENTS.
- c. SEE UG3376 FOR CONCRETE SLURRY, SHADING AND TYPE OF CONDUIT.
- d. SEE UG3479 FOR TRANSFORMER BARRIER PROTECTION.
- e. SEE UG3480, UG3481, UG3482 & UG3483 FOR MINIMUM OPERATING AND CLEARANCE REQUIREMENTS (PAD PLACEMENT).
- f. SEE UG3484 FOR PAD INSTALLATION OF PAD MOUNTED EQUIPMENT.
- g. SEE UG3486 & UG3487 FOR RETAINING WALL REQUIREMENTS AND CLEARANCES FROM REVERSE SUBGRADE RETAINING WALLS.
- h. SEE UG3489 FOR RETAINING WALLS.
- i. SEE UG3751 FOR TRANSFORMER INSTALLATION.
- j. SEE UG4512 FOR EQUIPMENT GROUNDING.
- k. SEE UG4514 FOR GROUNDING TELCO CONDUCTOR IN PAD MOUNTED EQUIPMENT.
- SEE UG3427, THREE-PHASE TRANSFORMER PAD INSTALLATION 3427.

© 1998 - 2020 San Diego Gas & Electric Company. All rights reserved. Removal of this copyright notice without permission is not permitted under law.

REV	CHANGE	DR	BY	DSN	APV	DATE	REV	CHANGE	DR	BY	DSN	APV	DATE
С	FORMATTING	EDM	JIK	-	-	11/5/2020	F						
В	EDITORIAL CHANGES	-	AW	JS	CZH	7/1/2018	Е						
Α	REVISION	-	-	-	-	1/1/1998	D						

SHEET 4 OF 4

Indicates Latest Revision | Completely Revised | New Page | Information Removed

SDG&E ELECTRIC UNDERGROUND CONSTRUCTION STANDARDS

THREE-PHASE DEADFRONT TRANSFORMER PAD INSTALLATION 3426

UG3426.4

SCOPE: THIS STANDARD SHOWS THE REQUIREMENTS FOR INSTALLING A 3427 THREE-PHASE PAD FOR DEADFRONT TRANSFORMER APPLICATION FROM 1,500 KVA THROUGH 2,500 KVA AND 3,000 KVA LIVEFRONT TRANSFORMER.

ATTENTION:

* DEADFRONT TRANSFORMERS BETWEEN 225 KVA & 1,000 KVA MAX. ARE TO BE USED ON THIS PAD WHENEVER THE CONDUIT REQUIREMENTS ARE GREATER THAN THE MAXIMUM SHOWN ON UG3425 OR UG3426. ()

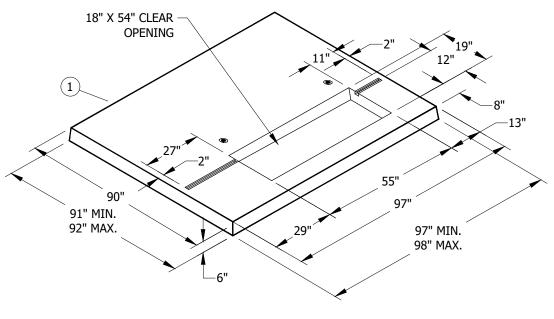


FIGURE 1 PAD

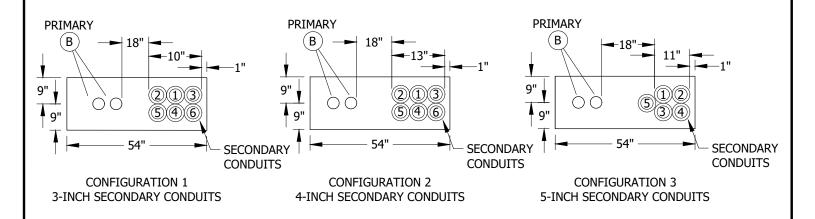


FIGURE 2

MAXIMUM PRIMARY CONDUITS ALLOWED B C E G

TWO RUNS OF 4-INCH (EB OR DB)


© 1998 - 2020 San Diego Gas & Electric Company. All rights reserved. Removal of this copyright notice without permission is not permitted under law.

REV	CHANGE	DR	BY	DSN	APV	DATE	REV	CHANGE	DR	BY	DSN	APV	DATE
С	FORMATTING	EDM	JIK	-	-	11/5/2020	F						
В	EDITORIAL CHANGES	-	AW	JS	CZH	7/1/2018	Е						
Α	REVISION	-	-	-	-	1/1/2000	D						

SHEET 1 OF 4
 Indicates Latest Revision
 Completely Revised
 New Page
 Information Removed

 SDG&E ELECTRIC UNDERGROUND CONSTRUCTION STANDARDS

THREE-PHASE DEADFRONT/LIVEFRONT TRANSFORMER PAD INSTALLATION 3427

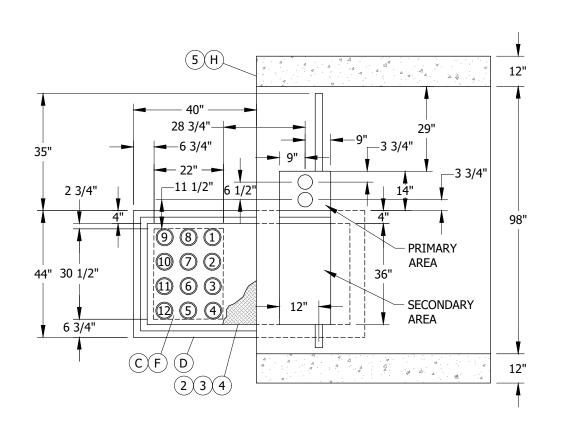

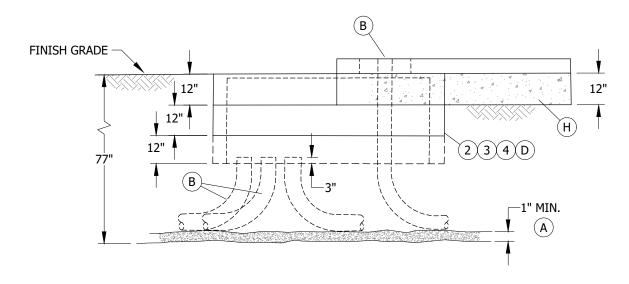


FIGURE 3

MAXIMUM PRIMARY CONDUITS ALLOWED

TWO RUNS OF 4-INCH (EB OR DB)

© 1998 - 2020 San Diego Gas & Electric Company. All rights reserved. Removal of this copyright notice without permission is not permitted under law.

Completely Revised

Indicates Latest Revision

REV	CHANGE	DR	BY	DSN	APV	DATE	REV	CHANGE	DR	BY	DSN	APV	DATE
С	FORMATTING	EDM	JIK	-	-	11/5/2020	F						
В	EDITORIAL CHANGES	-	AW	JS	CZH	7/1/2018	Е						
Α	REVISION	-	-	-	-	1/1/2000	D						·

SHEET 2 OF 4


SDG&E ELECTRIC UNDERGROUND CONSTRUCTION STANDARDS

New Page


Information Removed

THREE-PHASE DEADFRONT/LIVEFRONT TRANSFORMER PAD INSTALLATION 3427

- (A) 1-INCH EARTH IN THE BOTTOM OF THE TRENCH IS REQUIRED TO PREVENT DAMAGE FROM ROCKS, SAGS OR POCKETS.
- B PLACE ALL SECONDARY CONDUITS WITHIN THE PAD OR HANDHOLE OPENING AS SHOWN IN FIGURES 2 & 3. TERMINATE PRIMARY OR SECONDARY CONDUITS FLUSH WITH TOP OF THE PAD. WHEN A HANDHOLE IS REQUIRED FOR SECONDARY CONDUITS, TERMINATE THEM NOT LESS THAN 3 INCHES ABOVE BOTTOM OF HANDHOLE. DO NOT CUT INTO THE CURVED PORTION OF THE ELBOWS. RADIUS OF CURVATURE IS 36 INCHES MINIMUM FOR 3-INCH, 4-INCH AND 5-INCH CONDUITS.
- THE CONDUIT CONFIGURATION REQUIREMENT BETWEEN TERMINATING POINTS LIMITS THE SECONDARY CONDUIT CONFIGURATION TO TWO WIDE X SIX DEEP OR SIX WIDE X TWO DEEP (NO ONE CONDUIT IS TO BE COMPLETELY SURROUNDED ON ALL FOUR SIDES BY OTHER CONDUITS) USING SPACERS AND 1 SACK CONCRETE SLURRY BACKFILL. CONDUITS MAY ALSO BE INSTALLED SIDE BY SIDE ON THE BOTTOM OF THE TRENCH WITHOUT SPACERS OR CONCRETE SLURRY (FOUR CONDUITS MAX.). IN THE TRANSITION AREA WHERE THE CONDUITS FROM THE BOTTOM OF THE TRENCH START TOWARD THE SURFACE (THE STRAIGHT PORTION BY THE 90° BEND), SPACERS MAY BE REQUIRED TO ALLOW THE 90° BENDS TO ENTER STRAIGHT INTO THE PAD OPENING. AT THE SURFACE POINT, THE CONDUITS MAY BE BUNDLED TOGETHER. USE SDG&E APPROVED BASE, SHADING AND BACKFILL.

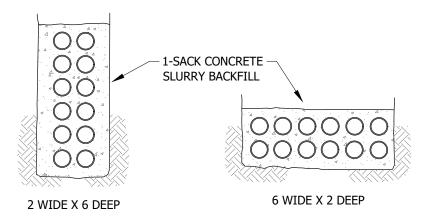

Indicates Latest Revision

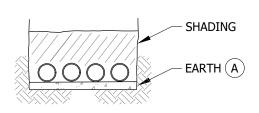

MAXIMUM OF 4 CONDUIT WITHOUT SPACERS OR CONCRETE SLURRY

Information Removed

FIGURE 4 (C)

- D THE 3314 HANDHOLE SECTIONS ARE NOT REQUIRED WHEN INSTALLATION SERVES ONLY ONE CUSTOMER ULTIMATELY AND CONDUIT REQUIREMENTS DO NOT EXCEED THAT SHOWN IN FIGURE 2 OR AS SPECIFIED IN NOTE E. IF MORE THAN FIVE 5-INCH CONDUITS ARE USED (REGARDLESS OF THE NUMBER OF CUSTOMERS), ONE TOP SECTION AND TWO INTERMEDIATE ARE REQUIRED.
- (E) FOR SECONDARY INSTALLATIONS WITHOUT A HANDHOLE (ULTIMATELY ONE CUSTOMER ONLY), ANY COMBINATION OF 3-INCH, 4-INCH OR 5-INCH SECONDARY CONDUITS MAY BE USED PROVIDED THEY DO NOT EXCEED THE TOTAL OF EACH SIZE CONDUIT SHOWN IN FIGURE 2. TWO EXTRA 1-INCH OR TWO EXTRA 2-INCH CONDUITS MAY BE ADDED TO SERVE STREET LIGHT, RECREATION BUILDINGS, ETC.
- FOR SECONDARY INSTALLATIONS IN A HANDHOLE, ANY COMBINATION OF 3-INCH, 4-INCH OR 5-INCH SECONDARY CONDUITS MAY BE USED PROVIDED THEY DO NOT EXCEED THE TOTAL OF 12 OR THE MAXIMUM OF EACH SIZE CONDUIT (12-3", 12-4" OR 12-5"). TWO EXTRA 1-INCH OR TWO EXTRA 2-INCH CONDUITS MAY BE ADDED TO SERVE STREET LIGHT, RECREATION BUILDINGS, FTC.
- G WHEN NUMBER OF REQUIRED CONDUITS IS LESS THAN TOTAL SHOWN ON SKETCHES, INSTALL CONDUITS IN NUMBERED SEQUENCE AS SHOWN.
- (H) A CONCRETE BACKFILL (1-SACK MIX.) IS REQUIRED UNDER THE PAD, 12 INCHES BEYOND THE SIDE EDGES OF PAD AND 12 INCHES DEEP.

© 1998 - 2020 San Diego Gas & Electric Company. All rights reserved. Removal of this copyright notice without permission is not permitted under law.

Completely Revised

REV	CHANGE	DR	BY	DSN	APV	DATE	REV	CHANGE	DR	BY	DSN	APV	DATE
С	FORMATTING	EDM	JIK	-	-	11/5/2020	F						
В	EDITORIAL CHANGES	-	AW	JS	CZH	7/1/2018	Е						
Α	REVISION	-	-	-	-	1/1/2000	D						

SHEET 3 OF 4

SDG&E ELECTRIC UNDERGROUND CONSTRUCTION STANDARDS

New Page

THREE-PHASE DEADFRONT/LIVEFRONT TRANSFORMER PAD INSTALLATION 3427

BILL OF MATERIALS:

ITEM	DESCRIPTION	WEIGHT (LBS)	QUANTITY	STANDARD PAGE	STOCK NUMBER	DESIGN UNITS	MACRO UNITS
1	PAD	4,000 MIN. 4,100 MAX.	1		S514012	3427B0	
2	HANDHOLE SECTION, TOP		1		S332610		3427B3
3	HANDHOLE SECTION, INTERMEDIATE		2	3314	S336212		
4	COVER, PARKWAY		1		S286843		
5	BACKFILL, CONCRETE		AS REQ'D			3427CB	

NOTES:

- I. SET TRANSFORMER ON THE PAD AS FAR TO THE LEFT AS POSSIBLE IN ORDER TO OBTAIN MAXIMUM CLEARANCE IN THE SECONDARY COMPARTMENT FOR CABLE TRAINING.
- II. TRANSFORMER COOLING FINS MAY OVERHANG REAR OF PAD BY 6 INCHES.
- III. PAD MAY NOT BE POURED IN PLACE. USE PRECAST PADS ONLY.

REFERENCE:

- a. SEE UG3211.3 FOR PAD IDENTIFICATION.
- b. SEE UG3370 OR UG3371 FOR TRENCH, UTILITY POSITIONING, SHADING AND BACKFILL REQUIREMENTS.
- c. SEE UG3376 FOR CONCRETE SLURRY, SHADING AND TYPE OF CONDUIT.
- d. SEE UG3479 FOR TRANSFORMER BARRIER PROTECTION.
- e. SEE UG3480, UG3481, UG3482 & UG3483 FOR MINIMUM OPERATING AND CLEARANCE REQUIREMENTS (PAD PLACEMENT).
- f. SEE UG3484 FOR PAD INSTALLATION OF PAD MOUNTED EQUIPMENT.
- g. SEE UG3486 & UG3487 FOR RETAINING WALL REQUIREMENTS AND CLEARANCES FROM REVERSE SUBGRADE RETAINING WALLS.
- h. SEE UG3489 FOR RETAINING WALLS.
- i. SEE UG3751 FOR TRANSFORMER INSTALLATION.
- j. SEE UG4512 FOR EQUIPMENT GROUNDING.
- k. SEE UG4514 FOR GROUNDING TELCO CONDUCTOR IN PAD MOUNTED EQUIPMENT.
- (I) SEE UG3755 FOR CONDUIT PLACEMENT OF STEP-DOWN TRANSFORMER INSTALLATION.


© 1998 - 2020 San Diego Gas & Electric Company. All rights reserved. Removal of this copyright notice without permission is not permitted under law.

REV	CHANGE	DR	BY	DSN	APV	DATE	REV	CHANGE	DR	BY	DSN	APV	DATE
С	FORMATTING	EDM	JIK	-	-	11/5/2020	F						
В	EDITORIAL CHANGES	-	AW	JS	CZH	7/1/2018	Е						
Α	REVISION	-	-	-	-	1/1/2000	D						

SHEET 4 OF 4

Indicates Latest Revision | Completely Revised | New Page | Information Removed | SDG&E ELECTRIC UNDERGROUND CONSTRUCTION STANDARDS

THREE-PHASE DEADFRONT/LIVEFRONT TRANSFORMER PAD INSTALLATION 3427

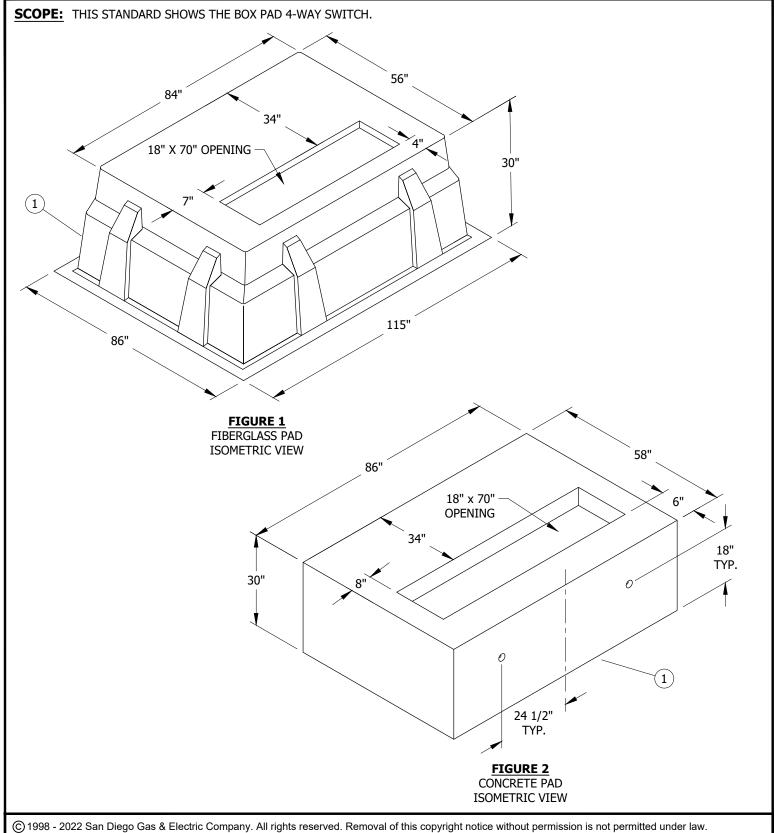

Completely Revised

Indicates Latest Revision

REV	CHANGE	DR	BY	DSN	APV	DATE	REV	CHANGE	DR	BY	DSN	APV	DATE
С	FORMATTING	EDM	JIK	-	-	11/05/2020	F						
В	EDITORIAL CHANGES	-	AW	JS	CZH	07/01/2018	Е	DRAWING UPDATE	EDM	EJA	JES	KRG	07/14/2022
Α	REVISION	1	-	1	-	12/08/2005	D	DRAWING UPDATE	EDM	EJA	GLW	CZH	07/29/2021

SHEET 1 OF 4


SDG&E ELECTRIC UNDERGROUND CONSTRUCTION STANDARDS

New Page

Information Removed

BOX PAD FOR 4-WAY PAD MOUNTED SWITCH

UG3428.1

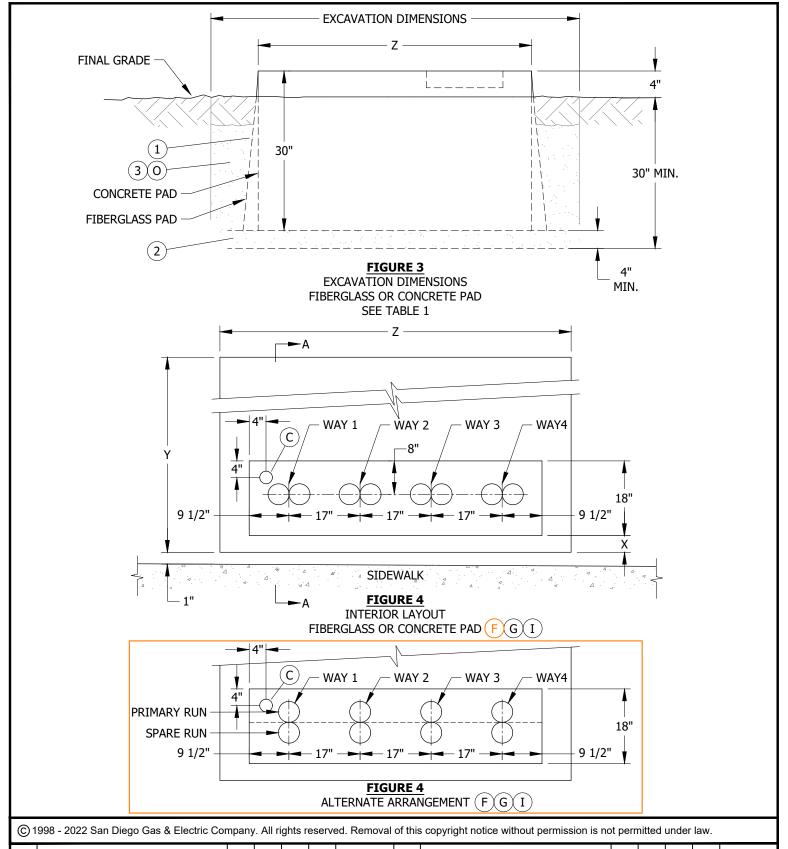


REV	CHANGE	DR	BY	DSN	APV	DATE	REV	CHAN	NGE	DR	BY	DSN	APV	DATE
С	FORMATTING	EDM	JIK	-	-	11/05/2020	F							
В	EDITORIAL CHANGES	-	AW	JS	CZH	07/01/2018	Е	DRAWING	UPDATE	EDM	EJA	JES	KRG	07/14/2022
Α	REVISION	-	-	-	-	12/08/2005	D	DRAWING	UPDATE	EDM	EJA	GLW	CZH	07/29/2021
	X Indicates La	itest R	levisio	n	C	ompletely Re	vised	New Page	Information Ren	noved				

SHEET 2 OF 4 SDG&E ELECTRIC UNDERGROUND CONSTRUCTION STANDARDS

BOX PAD FOR 4-WAY PAD MOUNTED SWITCH

UG3428.2

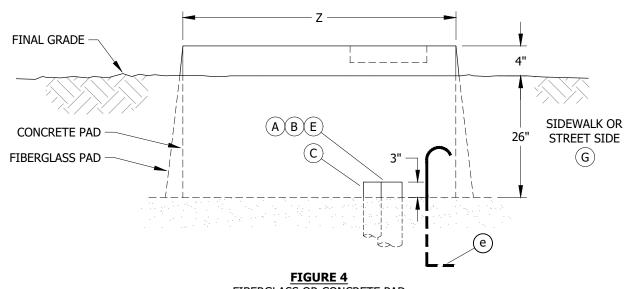

FIBERGLASS OR CONCRETE PAD

SEE TABLE 1 VIEW A-A

TABLE 1

BOX PAD DIMENSIONS														
BOX PAD MATERIAL	Z (IN)	Y (IN)	X (IN)	EXCAVATION DIMENSIONS (IN)										
FG	56	84	4	127 X 98										
CONCRETE	58	86	6	98 X 70										

INSTALLATION:

CONDUIT

- A) INSTALL CONDUITS AND TERMINATE THEM NO LESS THAN 3 INCHES ABOVE THE GRAVEL BASE.
- B) DO NOT CUT THE 90-DEGREE ELBOWS ON CURVE.
- (C) SCADA ANTENNA CONDUIT TO BE LOCATED ON LEFT SIDE OF WINDOW. STUB ONE 3-INCH CONDUIT OUT FOUR FEET.
- D. TWO CONDUITS MAY BE INSTALLED AT ONE SWITCH POSITION ONLY IF CONDUIT LENGTH EXCEEDS 50 FEET OR GOES TO A POLE SUBJECT TO FUTURE CONVERSION. THE SECOND CONDUIT MUST GO TO THE ADJACENT POSITION AT THE NEXT STRUCTURE.
- E) COMPLETELY SLURRY ENCASE ALL 5-INCH 90-DEGREE BENDS TO WITHIN 7 INCHES OF FINISH CUT OF CONDUIT.
- EVERY DEDICATED RUN SHALL HAVE A SPARE RUN. ALL PRIMARY WAYS SHALL BE STUBBED OUT.

BOX PAD

- (G) ALWAYS INSTALL BOX PAD WITH WINDOW SIDE PARALLEL TO STREET OR SIDEWALK.
- H. ESTABLISH BOX PAD LOCATION PAYING PARTICULAR ATTENTION TO FOREIGN UTILITY PLACEMENTS. RELOCATING BOX REQUIRES APPROVAL FROM PROJECT MANAGEMENT. WHEN INSTALLING ADJACENT TO NEW OR EXISTING HANDHOLES ALLOW 17 FEET MINIMUM FROM CLOSEST EDGE OF HANDHOLE TO CENTERLINE OF BOX PAD.
- J. MARK OUT DIMENSIONS FOR EXCAVATION WIDTH AND LENGTH PER FIGURE 4. THE WIDTH AND LENGTH DIMENSIONS GIVEN ALLOW AN EXTRA 12 INCHES FOR SETTING BOX PAD.
- ADD 4 INCHES OF GRAVEL TO BOTTOM OF EXCAVATION AND THEN COMPACT THIS MATERIAL BY HAND OR MACHINE.
- © 1998 2022 San Diego Gas & Electric Company. All rights reserved. Removal of this copyright notice without permission is not permitted under law.

REV	CHANGE	DR	BY	DSN	APV	DATE	REV	CHANGE	DR	BY	DSN	APV	DATE
С	FORMATTING	EDM	JIK	-	-	11/05/2020	F						
В	EDITORIAL CHANGES	-	AW	JS	CZH	07/01/2018	Е	DRAWING UPDATE	EDM	EJA	JES	KRG	07/14/2022
Α	REVISION	1	-	-	-	12/08/2005	D	DRAWING UPDATE	EDM	EJA	GLW	CZH	07/29/2021

SHEET 3 OF 4

Completely Revised New Page Indicates Latest Revision

SDG&E ELECTRIC UNDERGROUND CONSTRUCTION STANDARDS

UG3428.3

Information Removed

BOX PAD FOR 4-WAY PAD MOUNTED SWITCH

INSTALLATION (CONT'D):

BOX PAD

- L. PLACE BOX PAD IN EXCAVATION WITH WINDOW SIDE OF BOX PAD PARALLEL TO AND AS CLOSE AS POSSIBLE TO BACK EDGE OF SIDEWALK.
- M. LEVEL BOX PAD.
- N. SET TOP SURFACE OF BOX PAD 4 INCHES ABOVE FINAL GRADE. MAY BE SET AT 6 INCHES FOR MINOR GRADE ADJUSTMENTS TO BACK OR SIDES OF PAD.
- (O) BACKFILL OUTSIDE WITH ONE SLACK SLURRY. STOP SLURRY 6 INCHES FROM FINISH GRADE; CONTINUE TO BACKFILL WITH NATIVE SOIL TO FINISH GRADE.

BILL OF MATERIALS:

ITEM	DESCRIPTION	MANUFACTURER PART NUMBER	QUANTITY	STANDARD PAGE	STOCK NUMBER	DESIGN UNITS
1	PAD, BOX, FIBERGLASS	SG845630	1		S514026	3428BP
1	PAD, BOX, CONCRETE		1		S514060	3428CB
2	GRAVEL, 3/8" - 3/4"		AS REQ'D		S601600	242000
3	SLURRY, 1 SLACK		AS REQ'D		S656400	3428BP
4	EXCAVATION, BOX PAD (II)		1			X3428

NOTES:

- (I) IDENTIFIES CONDUIT LOCATION FOR SWITCH WAY POSITION.
- (II) This item is not shown on Figures.

REFERENCE:

- a. SEE UG3211 FOR INSTALLATION OF IDENTIFICATION TAG.
- b. SEE UG3366 FOR SLURRY BACKFILL.
- c. SEE UG3480, UG3481, UG3482 AND UG3483 FOR MINIMUM OPERATING AND CLEARANCE REQUIREMENTS.
- d. SEE UG3486 AND UG3487 FOR RETAINING WALL REQUIREMENTS AND CLEARANCES FROM REVERSE SUBGRADE RETAINING WALLS.
- (e) see ug4510 for trench ground wire.
- f. SEE UG3550, UG3551, UG3552, UG3553, UG3554, AND UG3555 FOR SWITCH INSTALLATION.

Indicates Latest Revision

© 1998 - 2022 San Diego Gas & Electric Company. All rights reserved. Removal of this copyright notice without permission is not permitted under law.

REV	CHANGE	DR	BY	DSN	APV	DATE	REV	CHANGE	DR	BY	DSN	APV	DATE
С	FORMATTING	EDM	JIK	-	-	11/05/2020	F						
В	EDITORIAL CHANGES	-	AW	JS	CZH	07/01/2018	Е	DRAWING UPDATE	EDM	EJA	JES	KRG	07/14/2022
Α	REVISION	-	-	-	-	12/08/2005	D	DRAWING UPDATE	EDM	EJA	GLW	CZH	07/29/2021

SHEET 4 OF 4


New Page


Information Removed

SDG&E ELECTRIC UNDERGROUND CONSTRUCTION STANDARDS

Completely Revised

UG3428.4

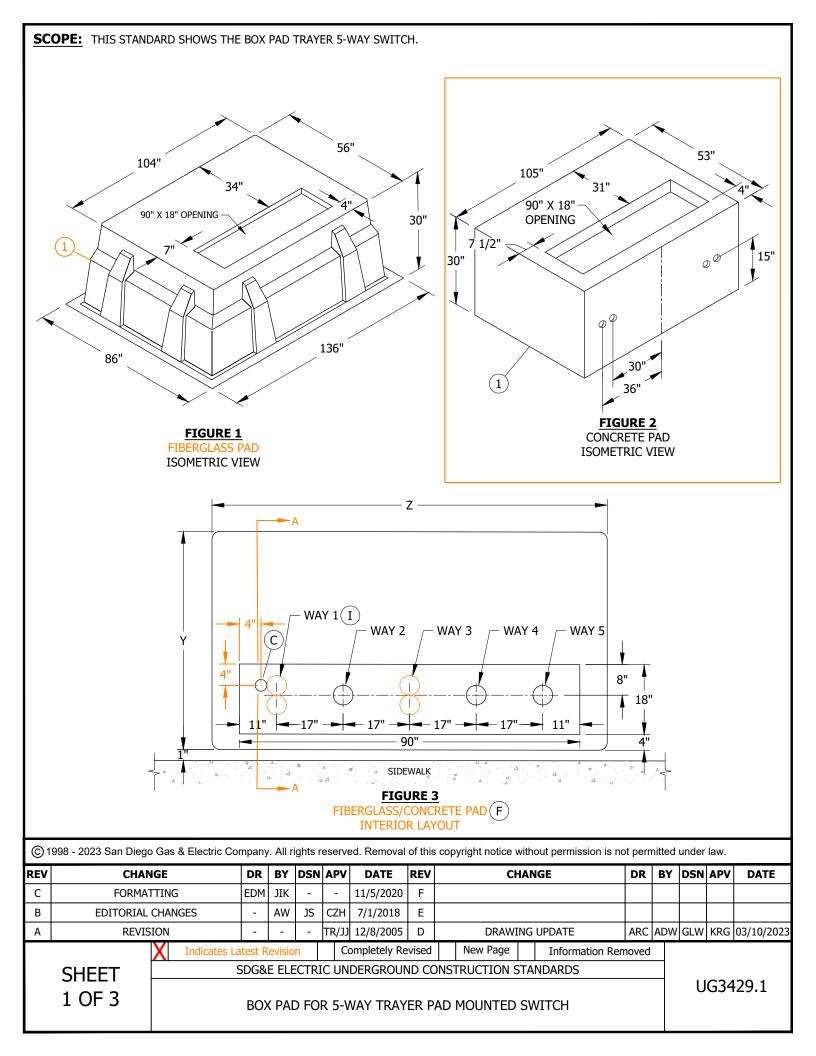

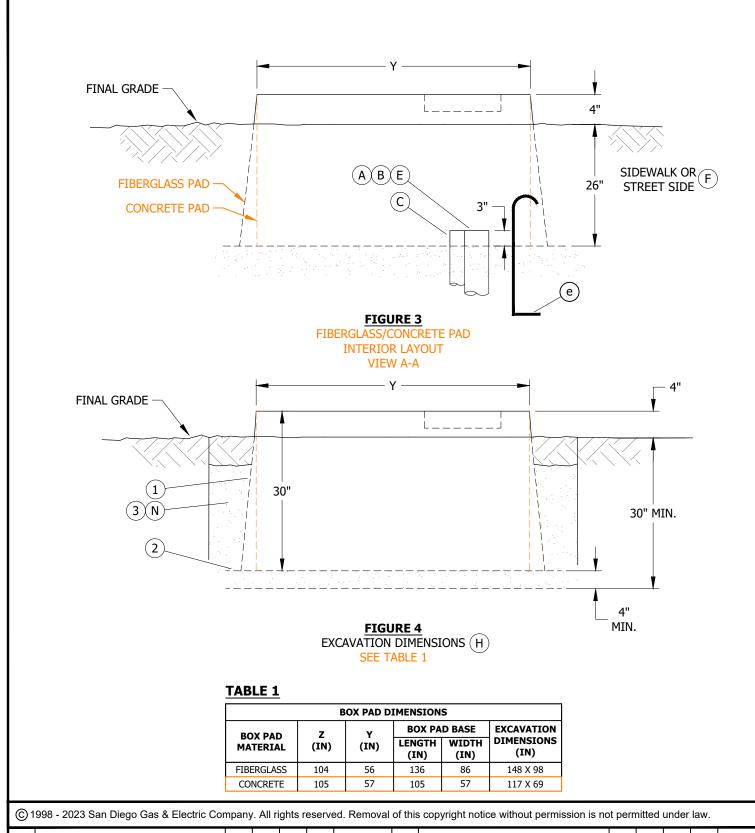

REV	CHANGE	DR	BY	DSN	APV	DATE	REV	CHANGE	DR	BY	DSN	APV	DATE
С	FORMATTING	EDM	JIK	-	-	11/5/2020	F						
В	EDITORIAL CHANGES	1	AW	JS	CZH	7/1/2018	Е						
Α	REVISION	1	-	-	TR/JJ	12/8/2005	D	DRAWING UPDATE	ARC	ADW	GLW	KRG	03/10/2023

SHEET 2 OF 3

New Page

Information Removed

SDG&E ELECTRIC UNDERGROUND CONSTRUCTION STANDARDS

Completely Revised

Indicates Latest Revision

BOX PAD FOR 5-WAY TRAYER PAD MOUNTED SWITCH

UG3429.2

CONDUIT

- (\mathtt{A}) install conduits and terminate them not less than 3 inches above gravel base.
- (B) DO NOT CUT 90-DEGREE ELBOWS ON CURVE.
- C SCADA ANTENNA CONDUIT TO BE LOCATED ON LEFT SIDE OF WINDOW. STUB ONE 3-INCH CONDUIT OUT FOUR FEET.
- D. INSTALL ONE CONDUIT PER SWITCH POSITION.
- (E) COMPLETELY SLURRY ENCASE ALL 5-INCH 90-DEGREE BENDS TO WITHIN 7 INCHES OF FINISH CUT OF CONDUIT.

BOX PAD

- $(\mathsf{\,f\,})$ always install box pad with window side parallel to street or sidewalk.
- G. ESTABLISH BOX PAD LOCATION PAYING PARTICULAR ATTENTION TO FOREIGN UTILITY PLACEMENTS. RELOCATING BOX REQUIRES APPROVAL FROM PROJECT MANAGEMENT. WHEN INSTALLING ADJACENT TO NEW OR EXISTING HANDHOLES ALLOW 17 FEET MINIMUM FROM CLOSEST EDGE OF HANDHOLE TO CENTERLINE OF BOX PAD.
- (H) mark out dimensions for excavation width and length. The width and length dimensions given allow an extra 12 INCHES FOR SETTING BOX PAD, SEE TABLE 1.
- J. ADD 4 INCHES OF GRAVEL TO BOTTOM OF EXCAVATION. COMPACT THIS MATERIAL BY HAND OR MACHINE.
- K. PLACE BOX PAD IN EXCAVATION WITH WINDOW SIDE OF BOX PAD PARALLEL AND AS CLOSE AS POSSIBLE TO BACK EDGE OF SIDEWALK.
- L. LEVEL BOX PAD.
- M. SET TOP SURFACE OF BOX PAD 4 INCHES ABOVE FINAL GRADE. MAY BE SET AT 6 INCHES FOR MINOR GRADE ADJUSTMENTS TO BACK OR SIDES OF PAD.
- m(N) BACKFILL OUTSIDE WITH ONE SLACK SLURRY. STOP SLURRY 6 INCHES FROM FINISH GRADE; CONTINUE TO BACKFILL WITH NATIVE SOIL TO FINISH GRADE.

BILL OF MATERIALS:

ITEM	DESCRIPTION	MANUFACTURER	MANUFACTURER PART NUMBER	WEIGHT (LBS)	QUANTITY	STANDARD PAGE	STOCK NUMBER	DESIGN UNITS
	PAD, BOX, CONCRETE	JENSEN PRECAST	200050852	4,854	1		S514062	BP3429
1	PAD, BOX, FIBERGLASS	PROGLASS, INC	SG1045630		1		S514036	
2	GRAVEL, 3/8" - 3/4"				AS REQ'D		S601600	3429BP
3	SLURRY, 1 SLACK				AS REQ'D		S656400	
4	EXCAVATION, BOX PAD (II)				1			X3429

NOTES:

- (I) IDENTIFIES CONDUIT LOCATION FOR SWITCH WAY POSITION.
- $({
 m II})\,$ this item is not shown on Figures.

REFERENCE:

- a. SEE UG3211.3 FOR INSTALLATION OF IDENTIFICATION TAG.
- b. SEE UG3365 FOR SLURRY BACKFILL.
- c. SEE UG3480, UG3481, UG3482 & UG3483 FOR MINIMUM OPERATING AND CLEARANCE REQUIREMENTS.
- d. SEE UG3486 & UG3487 FOR RETAINING WALL REQUIREMENTS AND CLEARANCES FROM REVERSE SUBGRADE RETAINING WALLS.
- e) SEE UG4510 FOR TRENCH GROUND WIRE.
- f. SEE UG3550 FOR SWITCH INSTALLATION.
- © 1998 2023 San Diego Gas & Electric Company. All rights reserved. Removal of this copyright notice without permission is not permitted under law.

REV	CHANGE		BY	DSN	APV	DATE	REV	CHANGE	DR	BY	DSN	APV	DATE
С	(FORMATTING FOMITIK - - 11/5/2020 F.												
В	EDITORIAL CHANGES	-	AW	JS	CZH	7/1/2018	Е						
Α	REVISION	REVISION TR/JJ 12/8/2005 D		D	DRAWING UPDATE	ARC	ADW	GLW	KRG	03/10/2023			

SHEET 3 OF 3


Indicates Latest Revision Completely Revised Information Removed

New Page

SDG&E ELECTRIC UNDERGROUND CONSTRUCTION STANDARDS

BOX PAD FOR 5-WAY TRAYER PAD MOUNTED SWITCH

UG3429.3

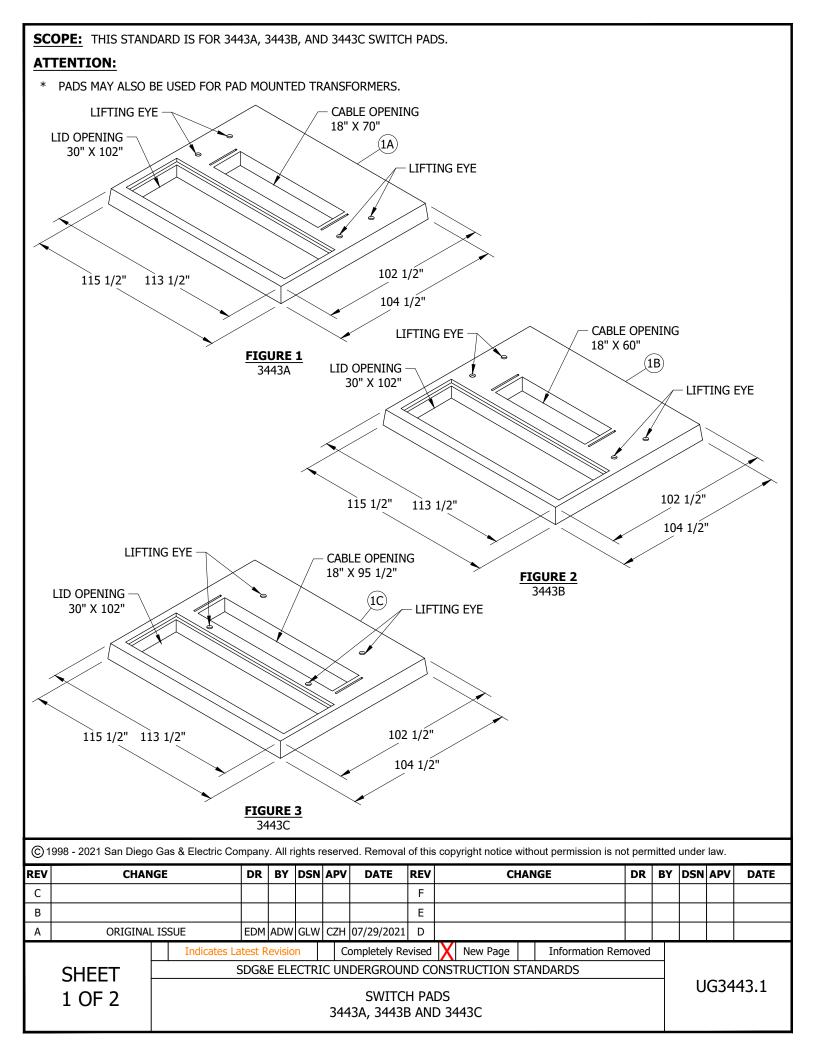

A. USE ALL FOUR LIFTING EYES WHEN MOVING PAD.

BILL OF MATERIALS:

ITEM	DESCRIPTION	LID OPENING (IN)	CABLE OPENING (IN)	QUANTITY	STANDARD PAGE	STOCK NUMBER	DESIGN UNITS
	A PAD, SWITCH, 104 1/2" X 115 1/2"	30 X 102	18 X 70			S514052	3443-A
1	B PAD, SWITCH, 104 1/2" X 115 1/2"	30 X 102	18 X 60	AS REQ'D	SECTION 3400	S514054	3443-B
	C PAD, SWITCH, 104 1/2" X 115 1/2"	30 X 102	18 X 95 1/2			S514056	3443-C

NOTES: NONE

REFERENCE: NONE

© 1998 - 2021 San Diego Gas & Electric Company. All rights reserved. Removal of this copyright notice without permission is not permitted under law.

REV	CHANGE	DR	BY	DSN	APV	DATE	REV	CHANGE	DR	BY	DSN	APV	DATE
С							F						
В							Е						
Α	ORIGINAL ISSUE	EDM	ADW	GLW	CZH	07/29/2021	D						

SHEET 2 OF 2


Indicates Latest Revision | Completely Revised | X | New Page | Information Removed | SDG&E ELECTRIC UNDERGROUND CONSTRUCTION STANDARDS

UG3443.2

SWITCH PADS 3443A, 3443B AND 3443C **SCOPE:** THIS STANDARD SHOWS THE DIMENSIONAL CRITERIA FOR INSTALLATION OF PAD MOUNTED TRANSFORMER SOUND ENCLOSURES. ENCLOSURES ARE TO BE USED WHEN TRANSFORMERS NOISE IS TO BE REDUCED.

ATTENTION:

* THIS IS AN ON GRADE FACILITY ONLY.

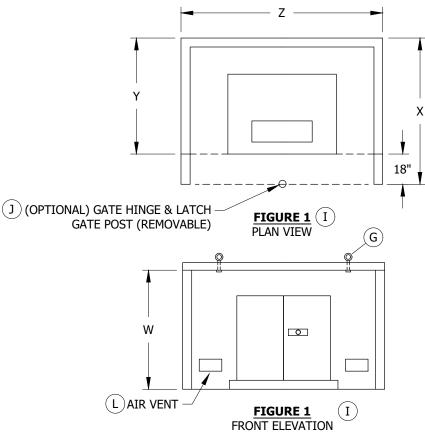

INSTALLATION:

- A. CUSTOMER SHALL INSTALL, OWN, AND MAINTAIN TRANSFORMER ENCLOSURE.
- B. ENCLOSURE WALLS SHALL CONSIST OF EITHER REINFORCED CONCRETE, NOT LESS THAN 6 INCHES THICK, OR REINFORCED CONCRETE BLOCK, NOT LESS THAN 8 INCHES THICK.
- C. THE ENCLOSURE MUST BE DESIGNED TO MEET BUILDING CODE REQUIREMENTS. DESIGN CALCULATIONS AND DRAWINGS ARE TO BE STAMPED AND SIGNED BY A CIVIL OR STRUCTURAL ENGINEER REGISTERED IN THE STATE OF CALIFORNIA.
- D. INSIDE DIMENSIONS OF ENCLOSURE TO BE BASED ON TRANSFORMER PAD SELECTION AS DESIGNATED BY SDG&E PLANNER/DESIGNER.

TABLE 1

	MINIMUM REQUIREMENTS FOR DEADFRONT TRANSFORMER INSTALLATIONS THROUGH 1,000KVA														
PAD (UGS REF.)	Z (IN)	Y (IN)	(IN)	W (IN)											
3421	94	72	90	52											
3425	126	83	101	89											
3426	126	99	117	98											
3427	146	116	134	114											

© 1998 - 2020 San Diego Gas & Electric Company. All rights reserved. Removal of this copyright notice without permission is not permitted under law.

REV	CHANGE		BY	DSN	APV	DATE	REV	CHANGE	DR	BY	DSN	APV	DATE
С	FORMATTING	EDM	JIK	-	-	11/5/2020	F						
В	EDITORIAL CHANGES	-	AW	JS	CZH	7/1/2018	Е						
Α	REVISION	-	-	-	-	1/1/2000	D						

SHEET 1 OF 2

Indicates Latest Revision | Completely Revised | New Page | Information Removed

SDG&E ELECTRIC UNDERGROUND CONSTRUCTION STANDARDS

UG3478.1

INSTALLATION (CONT'D):

- (E) HEIGHT REQUIREMENTS MAY INCREASE FOR LARGER TRANSFORMER INSTALLATIONS. FUTURE LOAD ADDITIONS SHOULD BE CONSIDERED.
- F. ENCLOSURE COVER TO BE PITCHED (2%) TO PROMOTE DRAINAGE TO SIDE OR REAR OF ENCLOSURE.
- (G) ENCLOSURE COVER TO BE CONSTRUCTED OF STEEL OR STEEL REINFORCED CONCRETE. SOLID COVER TO BE REMOVABLE AND FITTED WITH FOUR (4) REMOVABLE LIFTING EYES. COVER WEIGHT SHALL BE STENCILED ON UNDERSIDE OF COVER.
- H. ENCLOSURE COVER TO BE SECURED TO WALL STRUCTURE WITH PINS OR BOLTS TO PREVENT LATERAL MOVEMENT.
- (J) WHEN OPTIONAL ENCLOSURE GATE IS PROVIDED, USE LENGTH X SHOWN ABOVE. GATE CONSTRUCTION TO PROVIDE FULL VENTILATION. GATE MUST BE A MINIMUM OF 18 INCHES IN FRONT OF TRANSFORMER PAD. GATE TO BE LATCHED WITH HASP FOR SDG&E PADLOCK.
- K. MINIMUM CRANE OPERATING HEADROOM CLEARANCE IS 20 FEET ABOVE PAD. UTILITY TRUCK ACCESS TO BE WITHIN 10 FEET OF ENCLOSURE.
- (L) 8" X 16" VENT OPENINGS ARE REQUIRED IN WALL, (8 INCHES FROM BASE AND 8 INCHES FROM EACH REAR CORNER). DO NOT VENT INTO BUILDINGS.
- M. A MINIMUM OF 3 1/2-INCH THICK CONCRETE IS REQUIRED BETWEEN WALL AND PAD. SLOPE CONCRETE SLIGHTLY TOWARD THE FRONT IN ALL INSTALLATIONS.
- N. OPEN SIDE OF ENCLOSURE REQUIRES 8'-0" CLEAR WORK AREA IN FRONT OF PAD. AVOID FACING OPEN SIDE TO ADJACENT BUILDINGS OR INACCESSIBLE AREAS.

BILL OF MATERIALS: NONE

NOTES:

 $ig(\ I \ ig)$ gate hinge(s) shall not be welded.

REFERENCE:

- a. SEE UG3480, UG3481, UG3482 & UG3483 FOR MINIMUM OPERATING CLEARANCE REQUIREMENTS FOR PAD MOUNTED AND SUBSURFACE EQUIPMENT.
- b. SEE UG3484 TO SET TRANSFORMER PADS FOR NOISE CONTROL.

Indicates Latest Revision

- c. SEE DM5612 FOR TRANSFORMER NOISE CRITERIA.
- d. PAD LOCATED OR POSITIONED IN RELATION TO ADJACENT BUILDINGS SHALL BE PER UG3483.

© 1998 - 2020 San Diego Gas & Electric Company. All rights reserved. Removal of this copyright notice without permission is not permitted under law.

Completely Revised

REV	CHANGE		BY	DSN	APV	DATE	REV	CHANGE	DR	BY	DSN	APV	DATE
С	FORMATTING	EDM	JIK	-	-	11/5/2020	F						
В	EDITORIAL CHANGES	-	AW	JS	CZH	7/1/2018	Е						
Α	REVISION	-	-	-	-	1/1/2000	D						

SHEET 2 OF 2

SDG&E ELECTRIC UNDERGROUND CONSTRUCTION STANDARDS

New Page


Information Removed

UG3478.2

SCOPE: THIS STANDARD IS FOR THE INSTALLATION OF SAFETY WARNING POSTS (COMPOSITE BOLLARDS) USED AS A WARNING BARRIER FOR EQUIPMENT ON PADS AND HANDHOLES.

ATTENTION:


WARNING POSTS OFFER NO PHYSICAL PROTECTION. THEY ACT AS A SAFETY WARNING BARRIER ONLY AND MAY BE REPLACED WHEN SHEARED OFF OR DAMAGED.

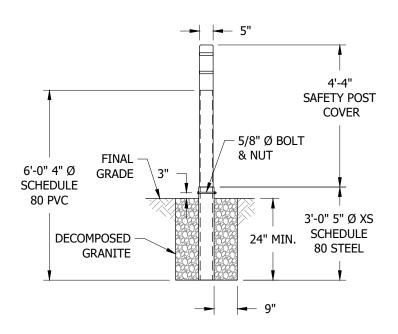

4'-4" 4 3/4" 1/8" 1/8"

FIGURE 1 REMOVABLE COMPOSITE BOLLARD

FIGURE 2 REMOVABLE BOLLARD COVER

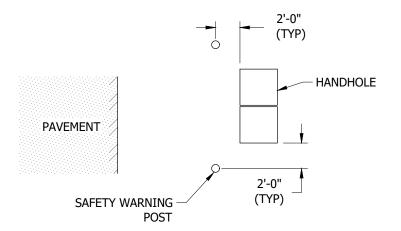

Indicates Latest Revision



Information Removed

FIGURE 3 REMOVABLE COMPOSITE BOLLARDS AT HANDHOLE

REMOVABLE COMPOSITE BOLLARDS AT EQUIPMENT PAD

PAVEMENT

© 1998 - 2022 San Diego Gas & Electric Company. All rights reserved. Removal of this copyright notice without permission is not permitted under law.

Completely Revised

REV	CHANGE		BY	DSN	APV	DATE	REV	CHANGE	DR	BY	DSN	APV	DATE
С	MOVED FROM UG3481	EDM	JIK	-	-	11/05/2020	F						
В	EDITORIAL CHANGES	-	AW	JS	CZH	07/01/2018	Е						
Α	REVISION	1	-	1	-	01/01/2000	D	DRAWING UPDATE	EDM	ADW	GLW	FRC	03/01/2022

SHEET 1 OF 4

SDG&E ELECTRIC UNDERGROUND CONSTRUCTION STANDARDS

New Page

SAFETY WARNING POSTS

UG3479.1

2'-0" (TYP)


> EQUIP. PAD


INS	STALLATION: N	ONE													
BIL	BILL OF MATERIALS: NONE														
NO	TES:														
I.	SAFETY POSTS AF SHOULDER.	RE TO BE USED N	IEAR	COUI	NTY-N	MAIN	TAINED RO	ADS	THAT DO NOT HA	AVE CONCRETE CU	rb be	TWE	EN RO	DADW	/ay and
REI	FERENCE: NONE														
© 19	998 - 2022 San Diego	Gas & Electric Cor	npany	. All ri	ights r	eserve	ed. Removal	of this	copyright notice wi	ithout permission is no	ot perm	nitted	under	law.	
REV	CHAN		DR		DSN			REV		ANGE	DR		DSN		DATE
С	MOVED FROM	M UG3481	EDM	JIK	-	-	11/05/2020	F							
В	EDITORIAL	CHANGES	-	AW	JS	_	07/01/2018	-							
Α	REVIS:		-	-	-		01/01/2000		15 21	IG UPDATE	_	ADW	GLW	FRC	03/01/2022
	CLIEFT	Indicates La					DERGROUI		New Page DNSTRUCTION ST	Information Ren	noved	\dashv			
	SHEET		ואטטעו		LINI	CON	PENGROOF	ים ככ	MOTROCITON 31				U	G34	79.2
	2 OF 4					SAF	ETY WAR	RNING	G POSTS				_		

SCOPE: THIS STANDARD ILLUSTRATES BARRIER POST USAGE WHEN NEEDED TO PROTECT SDG&E FACILITIES FROM PASSENGER VEHICLES, TRUCKS, FORK LIFTS, TRAILERS OR OTHER HEAVY MOBILE ITEMS (E.G. DUMPSTERS).


ATTENTION:

* CALL "UNDERGROUND SERVICE ALERT" (U.S.A.) TWO WORKING DAYS <u>BEFORE YOU DIG</u> TO VERIFY THE LOCATION OF UNDERGROUND UTILITIES. CALL TOLL FREE: 1-800-422-4133 OR 811

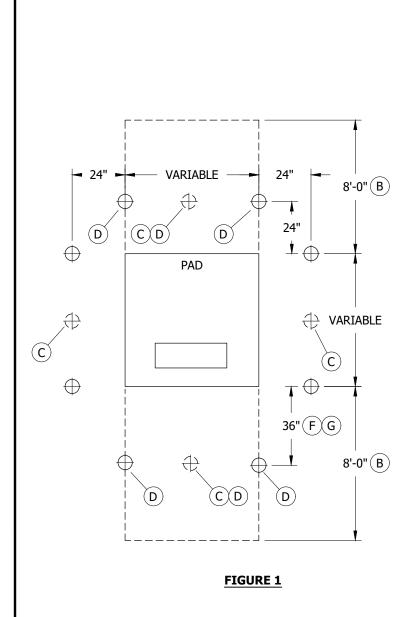

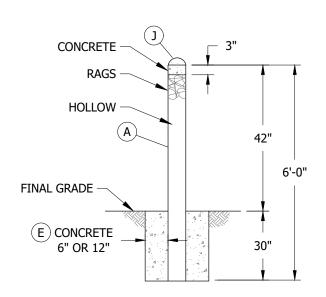

DETAIL 1NON-REMOVABLE BARRIER POST

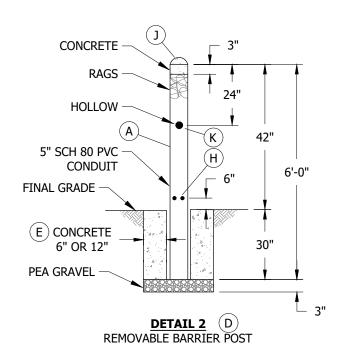

© 1998 - 2022 San Diego Gas & Electric Company. All rights reserved. Removal of this copyright notice without permission is not permitted under law.

REV	CHANGE	DR	BY	DSN	APV	DATE	REV	CHANGE	DR	BY	DSN	APV	DATE
С	MOVED FROM UG3481	EDM	JIK	-	1	11/05/2020	F						
В	EDITORIAL CHANGES	-	AW	JS	CZH	07/01/2018	Е						
Α	REVISION	-	-	-	-	01/01/2000	D	DRAWING UPDATE		ADW	GLW	FRC	03/01/2022
	V							N D					

SHEET 3 OF 4

 Indicates Latest Revision
 Completely Revised
 New Page
 Information Removed

SDG&E ELECTRIC UNDERGROUND CONSTRUCTION STANDARDS

EQUIPMENT BARRIER PROTECTION AND CLEARANCE

UG3479.3

INSTALLATION:

- (A) USE 4-INCH STEEL PIPE, (NOT GALVANIZED) WITH A MINIMUM WALL THICKNESS OF 3/16-INCH. THE PIPE SHALL BE PRIMED AND PAINTED WHITE.
- (B) AN 8-FOOT MINIMUM CLEARANCE FROM ANY ABOVE GROUND OBJECT IS REQUIRED IN FRONT OF PAD WHERE EQUIPMENT DOOR OPENS FOR HOT STICK OPERATION.
- (C) WHEN USING THE LARGER 3427 TRANSFORMER PAD OR PAD MOUNTED SWITCH PAD, ADDITIONAL BARRIERS ARE REQUIRED AS SHOWN.
- (D) ALL BARRIERS REQUIRED IN FRONT OF EQUIPMENT DOORS MUST BE REMOVABLE.
- (E) THE CONCRETE ENCASEMENT SHALL BE A MINIMUM OF 6 INCHES THICK IN STABLE SOIL AND 12 INCHES THICK IN SANDY OR UNSTABLE SOIL.
- (F) MAY BE REDUCED TO 24 INCHES IN TIGHT AREAS.
- (G) increase distance as required for a three-phase transformer with Handhole.
- (H) DRILL FOUR 1/4-INCH DIAMETER HOLES AS SHOWN TO PREVENT SUCTION.

Indicates Latest Revision

- (J) A WELDED CAP OR BLANK MAY BE USED IN LIEU OF CONCRETE CAP.
- (K) DRILL AN 11/16-INCH HOLE COMPLETELY THROUGH REMOVABLE POST. THIS WILL ALLOW FOR A 5/8-INCH BOLT WHICH MAY BE USED FOR REMOVAL OF THE POST.

BILL OF MATERIALS: NONE

NOTES:

- I. CAUTION MUST BE TAKEN WHEN INSTALLING BARRIER POSTS SO THERE IS NO CONTACT WITH UNDERGROUND UTILITIES.
- II. DO NOT INSTALL TRAFFIC POSTS IF ABOVE GROUND OBJECTS EXIST WHICH PROTECT PAD MOUNTED EQUIPMENT FROM VEHICULAR TRAFFIC.

REFERENCE:

- a. SEE UG3480, UG3481, UG3482 & UG3483 FOR SPECIFIC OPERATING CLEARANCE REQUIREMENTS FOR PAD MOUNTED EQUIPMENT.
- b. SEE DM5240.2-.3 FOR CRITERIA TO LOCATE PAD MOUNTED EQUIPMENT IN PUBLIC RIGHT-OF-WAY.
- c. SEE DM5240.4 TO DETERMINE WHEN TO INSTALL BARRIER POSTS TO PROTECT PAD MOUNTED EQUIPMENT ALONG SIDE ROADWAYS.

© 1998 - 2022 San Diego Gas & Electric Company. All rights reserved. Removal of this copyright notice without permission is not permitted under law.

Completely Revised

REV	CHANGE	DR	BY	DSN	APV	DATE	REV	CHANGE	DR	BY	DSN	APV	DATE
С	MOVED FROM UG3481	EDM	JIK	-	-	11/05/2020	F						
В	EDITORIAL CHANGES	-	AW	JS	CZH	07/01/2018	Е						
Α	REVISION	1	-	-	-	01/01/2000	D	DRAWING UPDATE	EDM	ADW	GLW	FRC	03/01/2022

SHEET 4 OF 4 SDG&E ELECTRIC UNDERGROUND CONSTRUCTION STANDARDS

New Page

Information Removed

UG3479.4

EQUIPMENT BARRIER PROTECTION AND CLEARANCE

SCOPE: THIS STANDARD SHOWS THE MINIMUM RETAINING WALL AND OPERATING CLEARANCES REQUIRED FOR PADS AND SUBSURFACE STRUCTURES.

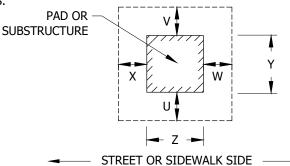


FIGURE 1

TABLE 1

PAD OR SUBSTRUCTURE OPERATING CLEARANCES (VI) **PAD OR STRUCTURE DIMENSIONS AND MINIMUM** MINIMUM CLEARANCE DIMENSIONS (c) **STANDARD PAD USAGE OPERATING WIDTH** PAGE Z X W ٧ U 3'-10' 4'-0" 18" 8'-0" 18' 18" **RTU PAD** 3409 (1168)(1219)(457)(457)(457)(2438)4'-9" 7'-3' 8'-0" THREE-PHASE CABLE TERMINATING CABINET 600A 18" 18' 18" 3410 (2210)(1461)(457)(457)(457)(2438)5'-4" 5'-0" 8'-0' 8'-0" 18" 18" THREE-PHASE CAPACITOR 3414 (1626)(1524)(2438)(2438)(457)(457)5" 4'-9" 18" 8'-0" 18" **PREFERRED** (1524)(457)(457)(457)(2438)(1461)THREE-PHASE SERVICE 3415 RESTORER 5'-4" 5'-0" 4'-0" 8'-0" 18" 18" **ALTERNATIVE** (1626)(1524)(1219)(2438)(457)(457)THREE-PHASE CABLE TERMINATING CABINET 6'-8" 2'-6" 18" 8'-0" 18" 3416 (200A)(2210)(762)(457)(457)(457)(2438)THREE-PHASE CABLE TERMINATING CABINET 4'-0" 3'-10" 8'-N" 8'-0" 18' 18" 3417 (600A) (1219)(1168)(2438)(2438)(457)(457)4'-4" 5'-10" 3'-8" 8'-0" 8'-0" 18" THREE-PHASE PME 3 SWITCH (600A) 3418 (1788)(2438)(1321)(1118)(2438)(457)3-WAY VISTA BOX PAD 3419 5'-4" 5'-1" 3'-0" 8'-0" 18" 18" SINGLE-PHASE CABLE TERMINATOR (FUTURE 3'-10" 4'-0" 18" 18" 18" 8'-0" 3421 TRANSFORMER INSTALLATIONS) (1168)(1219)(457)(457)(457)(2438)THREE-PHASE FUSE CABINET (VERTICAL & 4'-0" 3'-10" 8'-0" 8'-0" 18" 18" 3421 HORIZONTAL MOUNT) (1219)(1168)(457)(457)(457)(2438)4'-0" 3'-10" 18" 8'-N" 8'-0" 18" SINGLE-PHASE FUSED SECTIONALIZING CABINET 3421 (1219)(1168)(2438)(2438)(457)(457)3'-10" 4'-0" 8'-0" SINGLE-PHASE CABLE TERMINATOR 3421 (1168)(1219)(457)(457)(457)(2438)3'-10" 4'-0" 8'-0" SINGLE-PHASE TRANSFORMER (25-167KVA) 3421 (457)(457)(2438)(1168)(1219)(457)3'-10" 4'-0" 48" 48' 18" 8'-0" PAD MOUNTED MVI FUSE CABINET 3421 (1219)(1219)(2438)(1168)(1219)(457)6'-1" 6'-6" 8'-0" 8'-0" 4'-4" 4'-4"

© 1998 - 2020 San Diego Gas & Electric Company. All rights reserved. Removal of this copyright notice without permission is not permitted under law.

(1854)

6'-1'

(1854)

3423

3423

REV	CHANGE	DR	BY	DSN	APV	DATE	REV	CHANGE	DR	BY	DSN	APV	DATE
С	REVISION REASON	-	-	-	MF/JJ	9/25/2006	F	MOVED FROM 3483	EDM	JIK	-	1	11/5/2020
В	REVISION	-	-	-	JLB/RDJ	1/1/1996	Е	EDITORIAL CHANGES	-	AW	JS	CZH	11/12/2019
Α	REVISION	-	-	-	JLB/RDJ	1/1/1993	D	REVISION REASON	-	-	-	TR/DW	2/27/2013

SHEET 1 OF 3

THREE-PHASE PME 9 SWITCH (600A)

THREE-PHASE PME 10 SWITCH (600A)

Indicates Latest Revision | Completely Revised | New Page | Information Removed |
SDG&E ELECTRIC UNDERGROUND CONSTRUCTION STANDARDS

(1981)

6'-6"

(1981)

(2438)

8'-N"

(2438)

(2438)

8'-0"

(2438)

(457)

4'-4"

(457)

CLEARANCE REQUIREMENTS FOR PAD MOUNTED AND SUBSURFACE EQUIPMENT FROM ABOVE GROUND OBJECTS

UG3480.1

(1321)

4'-4"

(1321)

TABLE 1 (CONT'D)

	PAD OR	SUBSTRUCTURE	OPERATING CL	EARANCES (VI)		
PAD USAGE	STANDARD PAGE	DIMENSIONS	TRUCTURE AND MINIMUM NG WIDTH	N	1INIMUM CLEAR	ANCE DIMENSIC	ONS C
		z	Y	X	w	v	U
THREE-PHASE PME 11 SWITCH (600A)	3423	6'-1" (1854)	6'-6" (1981)	8'-0" (2438)	8'-0" (2438)	4'-4" (457)	4'-4" (1321)
THREE-PHASE AUTOMATIC TRANSFER SWITCH (600A S & C)	3423	6'-1" (1854)	6'-6" (1981)	8'-0" (2438)	8'-0" (2438)	18" (457)	6" (1829)
THREE-PHASE PRIMARY METER CABINET	3425	6'-6" (1981)	4'-11" (1499)	18" (457)	18" (457)	5'-0" (1524)	8'-0" (2438)
THREE-PHASE TRANSFORMER	3425	6'-6" (1981)	4'-11" (1499)	18" (457)	18" (457)	2'-0" (610)	8'-0" (2438)
THREE-PHASE TRANSFORMER	3426	6'-6" (1981)	6'-3" (1905)	18" (457)	18" (457)	2'-0" (610)	8'-0" (2438)
THREE-PHASE LIVEFRONT TRANSFORMER	3427	8'-2" (2489)	7'-8" (2337)	18" (457)	18" (457)	2'-0" (610)	8'-0" (2438)
THREE-PHASE TRAYER SWITCH 4-WAY	3428	7'-0" (2134)	4'-8" (1422)	4'-4" (1321)	18" (457)	2'-0" (610)	8'-0" (2438)
THREE-PHASE TRAYER SWITCH 5-WAY	3429	8'-8" (2642)	4'-8" (1422)	4'-4" (1321)	18" (457)	2'-0" (610)	8'-0" (2438)

TABLE 2

		CABLE JUNC	TION PEDESTAL	(IV)			
STRUCTURE USAGE	STANDARD PAGE	PAD OR ST DIMENSIONS A OPERATION		М	INIMUM CLEARA	ANCE DIMENSIO	NS C
		Z	Y	х	w	٧	U
PRIMARY	3523	4'-10" (1473)	2'-6" (762)	18" (V)	18" (V)	18" (V)	8'-0" (2438)

TABLE 3

	SUBSTRUCTU	RE CLEARANCES	FROM ABOVE G	ROUND OBJECT	s (VI)		
STRUCTURE USAGE	STANDARD PAGE	DIMENSIONS	TRUCTURE AND MINIMUM NG WIDTH	N	IINIMUM CLEAR	ANCE DIMENSIO	NS C
		Z	Y	х	w	v	U
SECONDARY	3312	1'-10" (559)	2'-11" (889)	18" (457)	18" (457)	18" (457)	5'-0" (1524)
SECONDARY/PRIMARY	3313	2'-8" (813)	3'-8" (1118)	18" (457)	18" (457)	18" (457)	5'-0" (1524)
SECONDARY/PRIMARY	3314	6'-8" (2032)	3'-8" (1118)	5'-0" (1524)	5'-0" (1524)	18" (457)	5'-0" (1524)
SECONDARY/PRIMARY	3315	7'-6" (2286)	5'-0" (1524)	5'-0" (1524)	5'-0" (1524)	5'-0" (1524) VII	5'-0" (1524)
SECONDARY/PRIMARY	3316	9'-6" (2896)	6'-0" (1829)	5'-0" (1524)	5'-0" (1524)	5'-0" (1524) VII	5'-0" (1524)
PRIMARY SWITCH ENCLOSURE	3317	10'-0" (3048)	8'-0" (2438)	5'-0" (1524)	5'-0" (1524)	18" (457)	18" (457)
NECK SECTION, SECONDARY/PRIMARY (3325, 3326 MANHOLE)	3332	10'-0" (1930)	8'-0" (1676)	5'-0" (1524)	5'-0" (1524)	18" (457)	5'-0" (1524)

© 1998 - 2020 San Diego Gas & Electric Company. All rights reserved. Removal of this copyright notice without permission is not permitted under law.

REV	CHANGE	DR	BY	DSN	APV	DATE	REV	CHANGE	DR	BY	DSN	APV	DATE
С	REVISION REASON	-	-	-	MF/JJ	9/25/2006	F	MOVED FROM 3483	EDM	JIK	-	-	11/5/2020
В	REVISION	-	-	-	JLB/RDJ	1/1/1996	Е	EDITORIAL CHANGES	-	AW	JS	CZH	11/12/2019
Α	REVISION	•	-	-	JLB/RDJ	1/1/1993	D	REVISION REASON	-	-	-	TR/DW	2/27/2013

SHEET 2 OF 3

Indicates Latest Revision | Completely Revised | New Page | Information Removed

SDG&E ELECTRIC UNDERGROUND CONSTRUCTION STANDARDS

CLEARANCE REQUIREMENTS FOR PAD MOUNTED AND SUBSURFACE EQUIPMENT FROM ABOVE GROUND OBJECTS

UG3480.2

INSTALLATION: REFER TO UG3483

BILL OF MATERIALS: NONE

NOTES:

- I. THIS STANDARD DOES NOT APPLY TO EXISTING COMMUNICATION PEDESTALS PROVIDING THEY ARE NO CLOSER THAN 4 INCHES TO THE PAD AND THEY DO NOT OBSTRUCT THE DOORS OR THE 8-FOOT WORK SPACE.
- II. THIS PAGE DOES NOT APPLY TO PREFORMED RETAINING WALLS IN UG3484.3.
- III. WALL MOUNTED FUSE CABINETS REQUIRE 8-FOOT MINIMUM CLEARANCE IN FRONT OF THE CABINET FOR HOT STICK OPERATION.
- IV. THE OPERATING CLEARANCES DESCRIBED IN THIS STANDARD SHALL APPLY TO BUSHES, HEDGES AND OTHER LANDSCAPING MATERIALS. LOW GROUND COVER IS EXCLUDED.
- (V) retaining walls are not required when the slope remains 6 inches below and parallel to the joint between the base and cover of terminator. (d)
- (VI) THE NUMBERS IN PARENTHESIS IN THE TABLES REPRESENT THE MILLIMETER MEASUREMENT OF THE FEET/INCHES NUMBER ABOVE IT.
- 5-FOOT OPERATING CLEARANCE IS REQUIRED ONLY FOR HOT STICK OPERATION OF LOADBREAK EQUIPMENT (CABLE TAP(S) WITH LOADBREAK ELBOWS LOCATED ON THE STREET SIDE OF HANDHOLE), IF THIS LOADBREAK EQUIPMENT IS NOT PRESENT OR NO FUTURE CABLE TAPS ARE ANTICIPATED IN THIS AREA, MAINTAIN 18-INCH MINIMUM CLEARANCE.

REFERENCE:

- a. SEE UG3487 FOR RETAINING WALL REQUIREMENTS AND ONE-PHASE TRANSFORMER PAD LOCATIONS SHOWING CATV AND/OR TELCO LOCATIONS.
- b. SEE UG3488 FOR CLEARANCES BETWEEN SDG&E FACILITIES AND OTHER ABOVE GROUND OBJECTS.
- (c) SEE UG3483.
- (d) SEE UG3523.

© 1998 - 2020 San Diego Gas & Electric Company. All rights reserved. Removal of this copyright notice without permission is not permitted under law.

Indicates Latest Revision

REV	CHANGE	DR	BY	DSN	APV	DATE	REV	CHANGE	DR	BY	DSN	APV	DATE
С	REVISION REASON	-	-	-	MF/JJ	9/25/2006	F	MOVED FROM 3483	EDM	JIK	-	-	11/5/2020
В	REVISION	-	-	-	JLB/RDJ	1/1/1996	Е	EDITORIAL CHANGES	-	AW	JS	CZH	11/12/2019
Α	REVISION	-	-	-	JLB/RDJ	1/1/1993	D	REVISION REASON	1	-	-	TR/DW	2/27/2013

SHEET 3 OF 3

SDG&E ELECTRIC UNDERGROUND CONSTRUCTION STANDARDS


New Page

Information Removed

Completely Revised

CLEARANCE REQUIREMENTS FOR PAD MOUNTED AND SUBSURFACE EQUIPMENT FROM ABOVE GROUND OBJECTS

UG3480.3

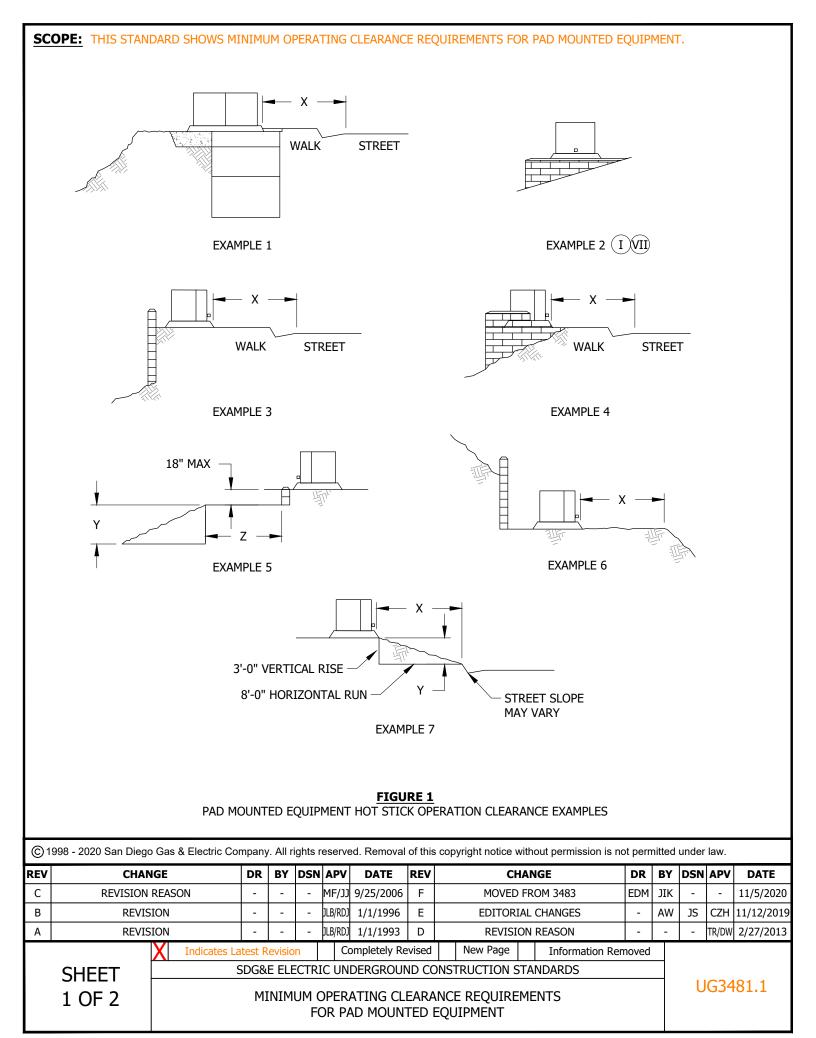

INSTALLATIONS: NONE

BILL OF MATERIALS: NONE

NOTES:

- (I) X = IN FRONT OF PAD.
- II. X = 8-FOOT MIN. FOR HOT STICK OPERATION.
- III. Y = SLOPE OF GRADE IN FRONT OF THE PAD NOT TO EXCEED 8-FOOT HORIZONTAL RUN TO 3-FOOT VERTICAL RISE.
- IV. Z = 6-FOOT MIN. FLAT GRADE FOR HOT STICK OPERATION.
- V. AN EFFORT SHOULD BE MADE TO KEEP THE X MEASUREMENT TO A FLAT GRADE. IF THIS IS NOT POSSIBLE, THE X MEASUREMENT SHALL NOT EXCEED AN 8-FOOT HORIZONTAL RUN TO 3-FOOT VERTICAL RISE.
- VI. AN 8-FOOT CLEARANCE IS REQUIRED IN FRONT OF THE PADMOUNT EQUIPMENT FOR HOT STICK OPERATION. SDG&E HANDHOLES AND MANHOLES MAY OCCUPY OR BE INSTALLED WITHIN THE 8-FOOT CLEARANCE. PROVIDE A 5-FOOT CLEARANCE FROM PADS TO 3314 AND LARGER SUBSTRUCTURES.
- (VII) THE SLOPE IN FRONT OF THE PAD SHALL NOT EXCEED AN 8-FOOT HORIZONTAL RUN TO 3-FOOT VERTICAL RISE.

REFERENCE:

- a. SEE UG3486 FOR RETAINING WALL REQUIREMENTS AND CLEARANCES FROM REVERSE SUBGRADE RETAINING WALLS.
- b. SEE UG3484 FOR INSTALLATION OF PAD MOUNTED EQUIPMENT.

Indicates Latest Revision

© 1998 - 2020 San Diego Gas & Electric Company. All rights reserved. Removal of this copyright notice without permission is not permitted under law.

Completely Revised

REV	CHANGE	DR	BY	DSN	APV	DATE	REV	CHANGE	DR	BY	DSN	APV	DATE
С	REVISION REASON	-	-	-	MF/JJ	9/25/2006	F	MOVED FROM 3483	EDM	JIK	-	-	11/5/2020
В	REVISION	-	-	-	JLB/RDJ	1/1/1996	Е	EDITORIAL CHANGES	-	AW	JS	CZH	11/12/2019
Α	REVISION	•	-	-	JLB/RDJ	1/1/1993	D	REVISION REASON	-	-	-	TR/DW	2/27/2013

SHEET 2 OF 2

New Page

Information Removed

SDG&E ELECTRIC UNDERGROUND CONSTRUCTION STANDARDS

MINIMUM OPERATING CLEARANCE REQUIREMENTS FOR PAD MOUNTED EQUIPMENT

UG3481.2

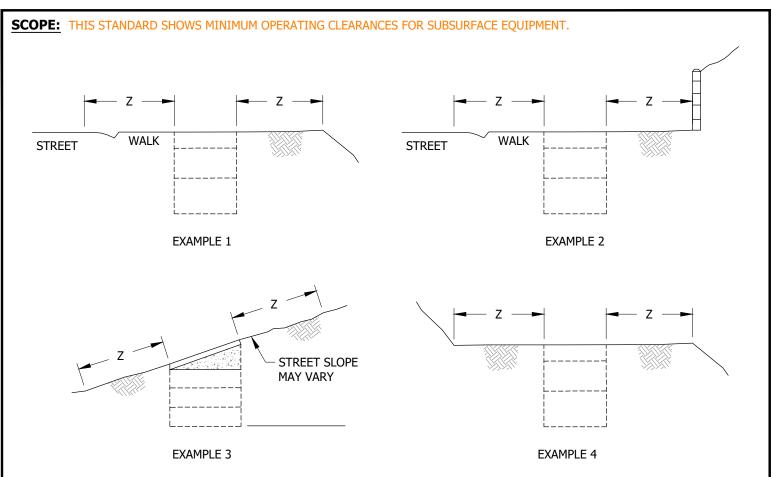


FIGURE 1 SUBSURFACE EQUIPMENT HOT STICK OPERATION CLEARANCE EXAMPLES (I)

INSTALLATION: NONE

BILL OF MATERIALS: NONE

NOTES:

- (I) Z = 5-FOOT MIN. WHEN HOT STICK OPERATION IS REQUIRED, OTHERWISE BASIC CLEARANCES APPLY. (b)
- II. IF THE SUBSTRUCTURE IS NOT TO BE LOCATED IN THE STREET, AN EFFORT SHOULD BE MADE TO KEEP THE Z MEASUREMENT TO A FLAT GRADE. IF THIS IS NOT POSSIBLE, THE Z MEASUREMENT SHALL NOT EXCEED AN 8-FOOT HORIZONTAL RUN TO 3-FOOT VERTICAL RISE.
- III. A 5-FOOT CLEARANCE IS REQUIRED IN FRONT OF THE SUBSTRUCTURE FOR HOT STICK OPERATION. SDG&E HANDHOLES AND MANHOLES MAY OCCUPY OR BE INSTALLED WITHIN THE 8-FOOT CLEARANCE REQUIRED IN FRONT OF SDG&E "PAD MOUNTED" EQUIPMENT. PROVIDE A 5-FOOT CLEARANCE FROM PAD TO 3314 AND LARGER SUBSTRUCTURES.

REFERENCE:

a. SEE UG3485 FOR INSTALLATIONS OF SUBSTRUCTURES ON SLOPING GRADES.

Indicates Latest Revision

(b) SEE "MINIMUM OPERATING CLEARANCE REQUIREMENTS" ON UG3480, UG3481 AND UG3483.

© 1998 - 2020 San Diego Gas & Electric Company. All rights reserved. Removal of this copyright notice without permission is not permitted under law.

Completely Revised

REV	CHANGE	DR	BY	DSN	APV	DATE	REV	CHANGE	DR	BY	DSN	APV	DATE
С	REVISION REASON	1	-	-	MF/JJ	9/25/2006	F	MOVED FROM 3483	EDM	JIK	-	-	11/5/2020
В	REVISION	ı	-	-	JLB/RDJ	1/1/1996	Е	EDITORIAL CHANGES	1	AW	JS	CZH	11/12/2019
Α	REVISION	-	-	-	JLB/RDJ	1/1/1993	D	REVISION REASON		•	-	TR/DW	2/27/2013

SHEET 1 OF 1 SDG&E ELECTRIC UNDERGROUND CONSTRUCTION STANDARDS

New Page

Information Removed

MINIMUM OPERATING CLEARANCE REQUIREMENTS FOR SUBSURFACE EQUIPMENT

UG3482.1

SCOPE: THIS STANDARD SHOWS MINIMUM OPERATING CLEARANCES FOR PAD MOUNTED AND SUBSURFACE EQUIPMENT.

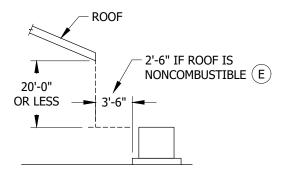


FIGURE 1

INSTALLATION:

- A. CLEARANCES SHALL BE MEASURED FROM ALL ABOVE-GROUND OBJECTS. PADS WHERE DIMENSION "U" IS LESS THAN 5 FEET FROM EDGE OF PAVEMENT OR FRONT OF CURB, AND NO ABOVE-GROUND OBJECTS TO PROTECT EQUIPMENT EXIST, SHALL HAVE BARRIER PROTECTION. $\begin{pmatrix} b \end{pmatrix} \begin{pmatrix} h \end{pmatrix}$
- B. DIMENSION "V" SHALL BE THE SAME AS DIMENSION "U" WHEN CABLE TAPS ARE ON BOTH SIDES OF THE HANDHOLE. (h)
- C. CLEARANCES ARE REQUIRED AT THE SIDE(S) OR END(S) OF SUBSTRUCTURES, PAD MOUNTED EQUIPMENT, ETC., WHERE HOT STICK OPERATION IS REQUIRED. SDG&E HANDHOLES AND MANHOLES MAY OCCUPY OR BE INSTALLED WITHIN THE REQUIRED CLEARANCES. PROVIDE A 5-FOOT CLEARANCE FROM PADS TO 3314 AND LARGER SUBSTRUCTURES.
- D. FOR EQUIPMENT CONTAINING OIL & CAPACITORS NEXT TO COMBUSTIBLE BUILDINGS, THE "X", "W", "V" DIMENSIONS SHALL NOT BE LESS THAN 3 FEET FROM BUILDING SURFACES. FOR ALL TRANSFORMERS, DIMENSION "V" MUST BE INCREASED TO 3'-6" FOR COMBUSTIBLE BUILDING SURFACES OR 2'-6" FOR NONCOMBUSTIBLE BUILDING SURFACES ALLOWING ROOM FOR TRANSFORMER COOLING FINS IN EACH INSTALLATION. "X" & "W" DIMENSIONS MAY BE REDUCED TO 2 FEET IF BUILDING SURFACES ARE NONCOMBUSTIBLE AND NOISE CLEARANCE REQUIREMENTS ARE MET FOR TRANSFORMERS. (h) i
- (E) "NONCOMBUSTIBLE" BUILDING SURFACES OR MATERIALS APPROVED BY THE UNIFORM BUILDING CODE AS HAVING A MINIMUM FIRE RATING OF ONE HOUR INCLUDE BUT ARE NOT LIMITED TO:
 - 1. STEEL STUDDED DRYWALL, STEEL STUDDED STUCCO OR OTHER MATERIALS ON STEEL STUDS HAVING MINIMUM FIRE RATING OF ONE HOUR:
 - 2. BRICK, CLAY, TILE, CONCRETE, IRON, STEEL AND STONE.
- F. "COMBUSTIBLE" BUILDING SURFACES OR MATERIALS INCLUDE BUT ARE NOT LIMITED TO WOOD STUDDED STUCCO AND WOOD STUDDED DRYWALL.
- G. IF ROOF OVERHANG IS 20 FEET OR LESS ABOVE TOP OF ANY PAD MOUNTED EQUIPMENT, THE MINIMUM HORIZONTAL CLEARANCE FROM END OF OVERHANG TO THE NEAREST EDGE OF THE PAD SHALL NOT BE LESS THAN 3'-6" OR 2'-6" IF THE OVERHANG IS NONCOMBUSTIBLE AND THE CLEARANCE DOES NOT CREATE A NOISE PROBLEM. IF THE ROOF OVERHANG IS MORE THAN 20 FEET, THE PAD MOUNTED EQUIPMENT MAY BE PLACED UNDER THE OVERHANG. IF IN DOUBT THAT A NOISE PROBLEM MAY DEVELOP, CONTACT DESIGN PLANNING.
- H. PADS ARE PERMITTED IN THE SIDEWALKS PROVIDED THE WALK IS WIDER THAN 4 FEET NOT INCLUDING THE CURB. A 4-FOOT USEABLE WALKWAY (NOT INCLUDING THE CURB) MUST BE PROVIDED FOR WHEELCHAIR ACCESS. DO NOT INSTALL PADS IN TRAILS SUCH AS BIKE, JOGGING, WALKING, EQUESTRIAN, ETC.
- J. ANY UNDERGROUND FACILITY, SUBSURFACE OR PAD MOUNTED WITH LOADBREAK CAPABILITY, E.G., CABLE TAPS IN HANDHOLES, PAD MOUNTED TRANSFORMERS AND FUSED SWITCHING CABINET, SHALL MAINTAIN A 25-FOOT RADIAL CLEARANCE FROM ANY TANK, VENT OF FILL-TUBE THAT CONTAINS FLAMMABLE LIQUIDS, GASES, VAPORS OR MIXTURES. DIESEL FUEL IS COMBUSTIBLE BUT NOT FLAMMABLE, THEREFORE DIESEL TANKS ARE ALLOWED WITHIN THE 25-FOOT RADIUS. (g)

BILL OF MATERIALS: NONE

© 1998 - 2020 San Diego Gas & Electric Company. All rights reserved. Removal of this copyright notice without permission is not permitted under law.

REV	CHANGE	DR	BY	DSN	APV	DATE	REV	C	IAH	NGE	DR	BY	DSN	APV	DATE
С	REVISION REASON	-	-	-	MF/J	9/25/2006	F	FOI	RMA	TTING	EDM	EJA	GLW	CZH	11/5/2020
В	REVISION	-	-	-	JLB/RD	1/1/1996	Е	EDITO	RIAL	CHANGES	-	AW	JS	MF/JJ	11/12/2019
Α	REVISION	-	-	-	JLB/RD:	1/1/1993	D	REVIS	ION	REASON	-	-	-	TR/DW	2/27/2013
	X Indicates Latest Revision				С	ompletely Re	evised	New Page		Information Ren	noved				

SHEET 1 OF 2

SDG&E ELECTRIC UNDERGROUND CONSTRUCTION STANDARDS

MINIMUM OPERATING CLEARANCE REQUIREMENTS FOR PAD MOUNTED AND SUBSURFACE EQUIPMENT

UG3483.1

NOTES: NONE

REFERENCE:

- a. SEE UG3478 FOR TRANSFORMER SOUND ENCLOSURE.
- (b) SEE UG3479 FOR EQUIPMENT BARRIER PROTECTION AND CLEARANCE.
- c. SEE UG3484 FOR PAD INSTALLATION OF PAD MOUNTED EQUIPMENT AND FOR SETTING TRANSFORMER PADS FOR NOISE CONTROL.
- d. SEE UG3486 FOR RETAINING WALL REQUIREMENTS AND CLEARANCES FROM REVERSE SUBGRADE RETAINING WALLS.
- e. SEE UG3489 FOR RETAINING WALLS.
- f. SEE DM5612 FOR TRANSFORMER NOISE CLEARANCE REQUIREMENTS.
- (9) SEE ${\sf SG316}$ FOR INSTALLING UNDERGROUND SERVICE LATERAL TO GASOLINE DISPENSING AND SERVICE STATIONS.
- (h) see ug3480 for related figure.
- (i) SEE G.O. 128 RULE 34.3 D.

© 1998 - 2020 San Diego Gas & Electric Company. All rights reserved. Removal of this copyright notice without permission is not permitted under law.

Indicates Latest Revision

REV	CHANGE	DR	BY	DSN	APV	DATE	REV	CHANGE	DR	BY	DSN	APV	DATE
С	REVISION REASON	-	-	-	MF/JJ	9/25/2006	F	FORMATTING	EDM	EJA	GLW	CZH	11/5/2020
В	REVISION	-	-	-	JLB/RDJ	1/1/1996	Е	EDITORIAL CHANGES	-	AW	JS	MF/JJ	11/12/2019
Α	REVISION	-	-	-	JLB/RDJ	1/1/1993	D	REVISION REASON	-	-	-	TR/DW	2/27/2013

SHEET 2 OF 2


SDG&E ELECTRIC UNDERGROUND CONSTRUCTION STANDARDS

Completely Revised | New Page | Information Removed

MINIMUM OPERATING CLEARANCE REQUIREMENTS FOR PAD MOUNTED AND SUBSURFACE EQUIPMENT

UG3483.2

SCOPE: THIS STANDARD SHOWS THE INSTALLATION OF PADS USED FOR MOUNTING PAD MOUNTED EQUIPMENT.

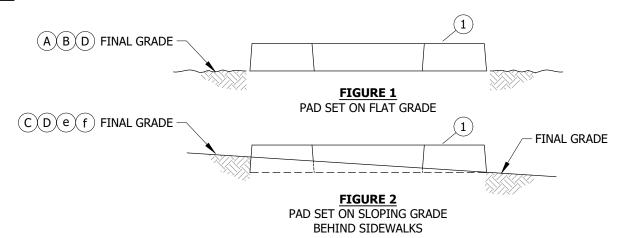

INSTALLATION:

- (A) SET PADS TO FINAL GRADE. SET 3416 PAD 6 INCHES ABOVE AND 3 INCHES BELOW FINAL GRADE.
- (B) PADS ARE PERMITTED IN SIDEWALK PROVIDED THE WALK IS WIDER THAN 4 FEET NOT INCLUDING THE CURB. IN SIDEWALK OR PAVED AREAS, SET PADS 2 INCHES ABOVE PAVEMENT. SET 3440 PAD 3 INCHES ABOVE PAVEMENT. IN AREAS WHERE THERE IS LIMITED SPACE AND 4 FEET CANNOT BE OBTAINED, PAD MAY BE SET FLUSH WITH THE WALK IN ORDER TO OBTAIN THE REQUIRED 4-FOOT DISTANCE. THIS IS PROVIDED IT IS APPROVED BY GOVERNMENTAL (PERMITTING AGENCIES) AND IT IS NOT A LOW AREA WHERE WATER MAY DRAIN OR COLLECT.
- (C) FOR PADS ON SLOPING GRADES BEHIND SIDEWALKS IN PAVED OR UNPAVED AREAS, SET UP TO HALF OF THE PAD BELOW GRADE ON THE HIGH SIDE OF THE SLOPE (DO NOT EXCEED HALF THE PAD). ON THE LOW SIDE OF THE SLOPE SET THE PAD TO THE FINAL GRADE (SEE FIGURE 2).
- (D) SET TRANSFORMER PADS FOR NOISE CONTROL AS FOLLOWS.
 - 1. FOR TRANSFORMER PADS WITHIN A PAVED AREA, LEAVE 6 INCHES OF EARTH BENEATH PAD AND INSTALL FELT EXPANSION JOINT AROUND SIDES OF PAD, OR INSTALL FELT EXPANSION JOINT BENEATH AND AROUND SIDES OF PAD.
 - 2. TRANSFORMER PADS LOCATED OVER AN UNDERGROUND PARKING AREA OF A BUILDING MUST BE PLACED BETWEEN WALLS AND NOT OVER BEARING WALLS.

BILL OF MATERIALS:

ITEM	DESCRIPTION	QUANTITY	STANDARD PAGE	STOCK NUMBER	DESIGN UNITS
1	PAD h	1		REFER TO WORK ORDER	

NOTES: NONE

REFERENCE:

- a. SEE UG3211.3 FOR EQUIPMENT PAD IDENTIFICATION.
- b. SEE UG3478 FOR TRANSFORMER SOUND ENCLOSURE.
- c. SEE UG3479 FOR EQUIPMENT BARRIER PROTECTION.
- d. SEE UG3480, UG3481, UG3482 & UG3483 FOR MINIMUM OPERATING CLEARANCE REQUIREMENTS (PAD PLACEMENT).
- (e) see ug3486 & ug3487 for retaining wall requirements and clearances from reverse subgrade retaining walls.

© 1998 - 2020 San Diego Gas & Electric Company. All rights reserved. Removal of this copyright notice without permission is not permitted under law.

REV	CHANGE	DR	BY	DSN	APV	DATE	REV	CHANGE	DR	BY	DSN	APV	DATE
С	FORMATTING	EDM	JIK	-	-	11/5/2020	F						
В	EDITORIAL CHANGES	-	AW	JS	CZH	7/1/2018	Е						
Α	REVISION	-	-	-	-	1/1/1996	D						

SHEET 1 OF 6

 Indicates Latest Revision
 Completely Revised
 New Page
 Information Removed


 SDG&E ELECTRIC UNDERGROUND CONSTRUCTION STANDARDS

PAD INSTALLATION FOR PAD MOUNTED EQUIPMENT

UG3484.1

RE	FERENCE (CON	<u>Γ'D):</u>												
(f)	SEE UG3489 FOR	RETAINING WALL	REC	QUIR	EME	NTS.								
g.	SEE UG4510 FOR	PREFERRED AND	ALTI	ERNA	ATE T	RENC	CH GROUNI	O WIF	E INSTALLATION.					
(h)	SEE UG4512 FOR	EQUIPMENT GROU	UND	ING	INST	ALLA	TION.							
i.	SEE UG4514 FOR	GROUNDING TELO	co c	CONE	DUCT	OR IN	I PAD MOU	NTED	EQUIPMENT.					
©1	998 - 2020 San Diego	Gas & Electric Comp	oany.	All ri	ights r	eserve	ed. Removal	of this	copyright notice without permission is no	t pern	nitted	under	law.	
REV	CHAN	GE [DR	BY	DSN	APV	DATE	REV	CHANGE	DR	BY	DSN	APV	DATE
С	FORMAT	TING	DM	JIK	-	-	11/5/2020	F						
В	EDITORIAL (-	AW	JS	CZH	7/1/2018	Е						
Α	REVIS:		-	-	- ,	-	1/1/1996	D			ı			
		/ \								oved				
	~··	CD							LICEDII CTT C1: CT :					
	SHEET 2 OF 6 Indicates Latest Revision Completely Revised New Page Information Removed SDG&E ELECTRIC UNDERGROUND CONSTRUCTION STANDARDS UG3484.2													

SCOPE: THIS STANDARD SHOWS THE INSTALLATION AND MATERIAL REQUIRED TO SET EQUIPMENT PAD ON SLOPING GRADES.

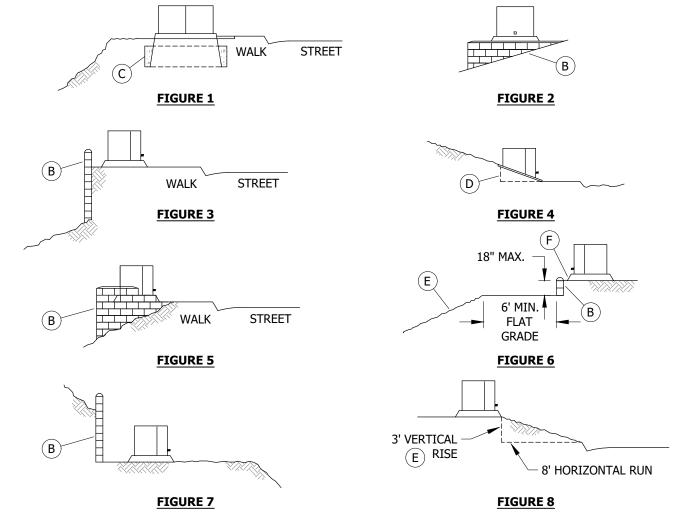

INSTALLATION:

- A. ALIGN PAD TO FINAL GRADE.
- (B) INSTALL CONCRETE BLOCK AS REQUIRED.
- (C) FOR 600A THREE-PHASE PAD MOUNTED SWITCH, SLURRY BACKFILL (1 SACK SAND SLURRY) 22 INCHES DEEP AROUND THE 3423 PAD BOX.
- (D) INSTALL PREFORMED PLASTIC RETAINING WALLS AS REQUIRED.
- $(\,\mathsf{E}\,)$ slope of grade in front of the PAD not to exceed 8-foot horizontal run to 3-foot vertical rise.
- $(\mathsf{\,F\,})$ butt the front of the PAD against the Wall.

BILL OF MATERIALS: NONE

NOTES:

I. AN 8-FOOT CLEARANCE IS REQUIRED IN FRONT OF THE PADMOUNT EQUIPMENT FOR HOT STICK OPERATION. COMPANY HANDHOLES AND MANHOLES MAY OCCUPY OR BE INSTALLED WITHIN THE 8-FOOT CLEARANCE. PROVIDE A 5-FOOT CLEARANCE FROM PADS TO 3314 AND LARGER SUBSTRUCTURES.

© 1998 - 2020 San Diego Gas & Electric Company. All rights reserved. Removal of this copyright notice without permission is not permitted under law.

REV	CHANGE	DR	BY	DSN	APV	DATE	REV	CHANGE	DR	BY	DSN	APV	DATE
С	FORMATTING	EDM	JIK	-	-	11/5/2020	F						
В	EDITORIAL CHANGES	-	AW	JS	CZH	7/1/2018	Е						
Α	REVISION	-	-	-	-	1/1/1996	D						

SHEET 3 OF 6

Indicates Latest Revision | Completely Revised | New Page | Information Removed | SDG&E ELECTRIC UNDERGROUND CONSTRUCTION STANDARDS


PAD INSTALLATION FOR PAD MOUNTED EQUIPMENT SLOPING GRADES

UG3484.3

a.	SEE UG3480, UG3	3481, UG3482 & I	UG34	83 FC	or Mi	NIMU	JM OPERAT	ΓING	and Clearanci	ΕR	EQUIREMENTS (PAD F	LACE	MEN	Γ).	
b.	SEE UG3484 FOR	INSTALLATION (OF PA	D MC	DUNT	ED E	QUIPMENT	•								
c.	SEE UG3486 & U	G3487 FOR RETA	ININO	3 WA	LL RE	QUIR	EMENTS A	ND C	LEARANCES FRO	MC	REVERSE SUBGF	RADE I	RETA	ININO	3 WAL	LS.
<u></u>	998 - 2020 San Diego	Gas & Electric Co.	mnanı	, ΔII -	iahte r	ocon"	ad Remove	l of this	convright notice :	_{A/} ith	out permission is n	ot nor	nitted	under	· law	
	I				DSN		DATE	REV				_		_		DATE
REV	CHAN FORMA		DR EDM	JIK	DSN -	APV -	11/5/2020	+	CI	1Aľ	IGE	DR	BY	DSN	APV	DATE
В	EDITORIAL		-	AW	JS	- CZH	7/1/2018	E								
A	REVIS		-	- '	-	-	1/1/1996	D								
H	1	X Indicates La	itest R	levisio	n	C	ompletely Re		New Page		Information Re	moved				
	SHEET	/ \							ONSTRUCTION S	TA						
			DAI	יואד ח	CTAI	I // TT) \ \ \ \ \	AUTINITED EUT	ITD	MENIT			U	G34	84.4
	4 OF 6		rAl	אוז רי	JIAL	L411	SLOPING		10unted equ Ades	יזרו	'ILIN I					
1		I											1			

REFERENCE:

SCOPE: THIS STANDARD SHOWS THE PREFORMED PLASTIC RETAINING WALL USED TO PROTECT PAD MOUNTED EQUIPMENT AGAINST CORROSION FROM SOIL CONTACT ON SLOPE.

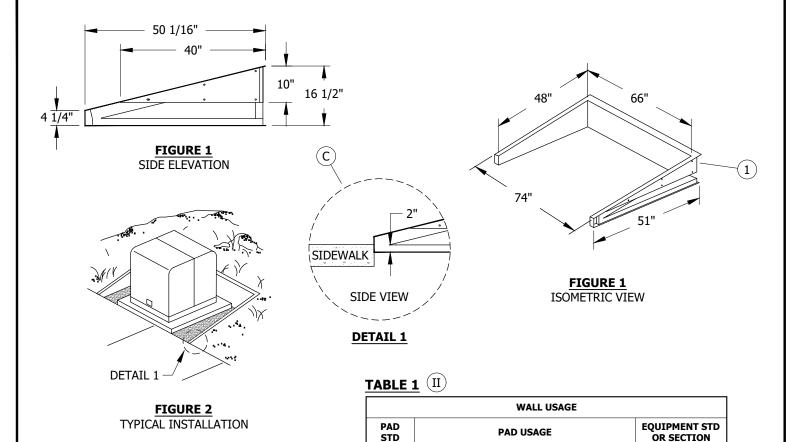

INSTALLATION:

A. SET THE PAD. EXCAVATE AROUND THE PAD AREA ALLOWING ROOM FOR THE WALL. EXCAVATION SHALL BE LEVEL ALLOWING AN EXTRA 7 INCHES OUTSIDE THE WALL FOR BACKFILL AND TAMPING.

3421

1 PHASE TRANSFORMER/UTILITY EQUIPMENT PAD

- B. THE BOTTOM PORTION OF THE EXCAVATION SHALL START 2 INCHES BELOW GROUND LEVEL AND CONTINUE INTO THE SLOPING BANK.
- C SET THE WALL. FILL AND TAMP THE BACKFILL. THE PREFERRED INSTALLATION IS TO BUTT THE 4 1/4-INCH PORTION AGAINST THE SIDEWALK AS SHOWN IN DETAIL A. IF THIS IS NOT POSSIBLE, POUR CONCRETE BETWEEN THE PAD AND SIDEWALK. IN RURAL AREAS WITHOUT SIDEWALKS, CONCRETE IS NOT REQUIRED IN FRONT OF THE PAD AND WALL.
- D. CONCRETE OR ASPHALT IS REQUIRED BETWEEN THE WALL AND THE PAD AND SHALL BE A MINIMUM OF 3 1/2 INCHES THICK. SLOPE THE CONCRETE OR ASPHALT SLIGHTLY TOWARD THE FRONT IN ALL INSTALLATIONS.

BILL OF MATERIALS:

ITEM	DESCRIPTION	WEIGHT (LBS)	COLOR	QUANTITY	STANDARD PAGE	STOCK NUMBER	DESIGN UNITS
1	WALL, RETAINING, PLASTIC	90	GOLDEN BROWN (SANDSTONE)	AS REQ'D		S413496	RW-PRE

© 1998 - 2020 San Diego Gas & Electric Company. All rights reserved. Removal of this copyright notice without permission is not permitted under law.

REV	CHANGE	DR	BY	DSN	APV	DATE	REV	CHANGE	DR	BY	DSN	APV	DATE
С	FORMATTING	EDM	JIK	-	-	11/5/2020	F						
В	EDITORIAL CHANGES	-	AW	JS	CZH	7/1/2018	Е						
Α	REVISION	-	-	-	-	1/1/1996	D						

SHEET 5 OF 6

Indicates Latest Revision | Completely Revised | New Page | Information Removed | SDG&E ELECTRIC UNDERGROUND CONSTRUCTION STANDARDS

PAD INSTALLATION FOR PAD MOUNTED EQUIPMENT FIBERGLASS RETAINING WALLS

UG3484.5

3700

NOTES:

- I. WALL SHALL BE USED ON SLOPING GRADES WHERE A RETAINING WALL OF 14 INCHES OR LESS IS REQUIRED. MAXIMUM SLOPE OF RETAINED EARTH: 4 TO 1 (HORIZONTAL RUN TO VERTICAL RISE).
- ${
 m (II)}$ this type wall to be used only in installations per table 1.

REFERENCE:

- a. SEE UG3484 FOR INSTALLATION OF PAD MOUNTED EQUIPMENT.
- b. SEE UG3486 FOR CLEARANCES FROM REVERSE SUBGRADE RETAINING WALLS.
- c. SEE UG3489 FOR MASONRY RETAINING WALL.
- d. SEE UG4512 FOR EQUIPMENT GROUNDING.

© 1998 - 2020 San Diego Gas & Electric Company. All rights reserved. Removal of this copyright notice without permission is not permitted under law.

Completely Revised

Indicates Latest Revision

REV	CHANGE	DR	BY	DSN	APV	DATE	REV	CHANGE	DR	BY	DSN	APV	DATE
С	FORMATTING	EDM	JIK	-	-	11/5/2020	F						
В	EDITORIAL CHANGES	-	AW	JS	CZH	7/1/2018	Е						
Α	REVISION	-	-	-	-	1/1/1996	D						

SHEET 6 OF 6


SDG&E ELECTRIC UNDERGROUND CONSTRUCTION STANDARDS

New Page

Information Removed

PAD INSTALLATION FOR PAD MOUNTED EQUIPMENT FIBERGLASS RETAINING WALLS

UG3484.6

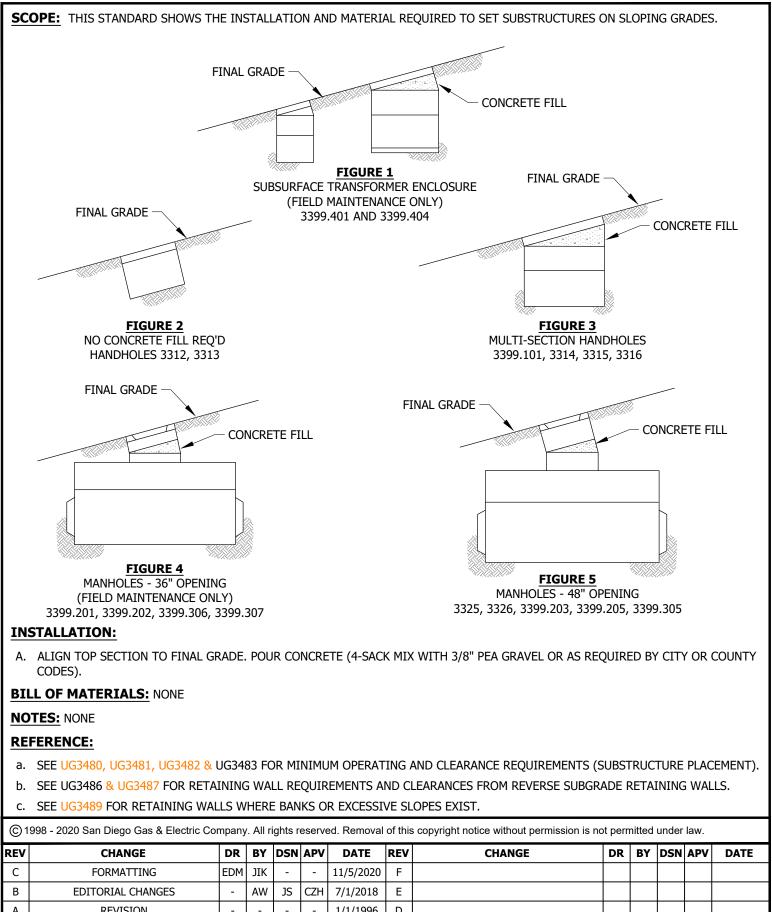

SHEET 1 OF 1 Indicates Latest Revision Completely Revised New Page Information Removed SDG&E ELECTRIC UNDERGROUND CONSTRUCTION STANDARDS UG3485.1	А	REVIS	ION		-	_	-	-	1/1/1996	ן ט									
1 OF 1 UG3485.1			X	Indicates La	itest R	Revisio	n	(Completely Re	vised		New Page		Information Ren	noved				
1 OF 1		SHFFT		SDG&E ELECTRIC UNDERGROUND CONSTRUCTION STANDARDS															
		_			SUE	BSTR	UCT	URE	: INSTALLA	TION	ON	SLOPING	GR	ADES			U	G34	85.1

SCOPE: THIS STANDARD SHOWS WHEN RETAINING WALLS ARE REQUIRED AND MINIMUM CLEARANCE REQUIREMENTS FROM PAD MOUNTED AND/OR SUBSURFACE EQUIPMENT FROM REVERSE SUBGRADE RETAINING WALLS.

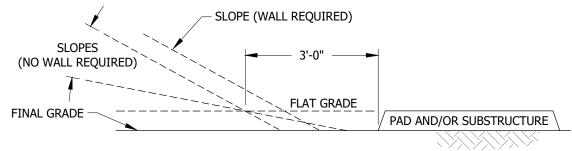


FIGURE 1 WHEN RETAINING WALLS ARE REQUIRED (A)

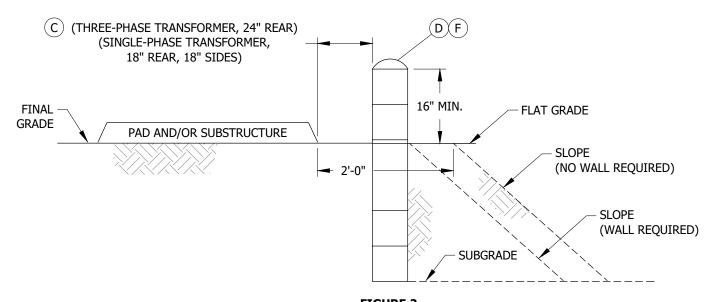


FIGURE 2 MINIMUM CLEARANCE REQUIREMENTS FROM PAD MOUNTED AND/OR SUBSURFACE EQUIPMENT TO REVERSE SUBGRADE RETAINING WALLS

INSTALLATION:

- (A) walls are required when slope comes within three feet of a flat grade adjacent to a pad or substructure. The FLAT GRADE IS ESTABLISHED FROM THE TOP OF A PAD. SEE FIGURE 1.
- B. SDG&E WILL DETERMINE WHEN WALLS ARE REQUIRED IF THEY ARE NOT INCLUDED ON THE JOB PRINT.
- (C) minimum operating clearance requirements shall prevail when hot stick operation of Loadbreak equipment is REQUIRED.(a)
- WALLS ARE REQUIRED WHEN SLOPE COMES WITHIN TWO FEET OF A FLAT GRADE ADJACENT TO A PAD OR SUBSTRUCTURE. THE FLAT GRADE IS ESTABLISHED FROM THE BOTTOM OF A PAD.
- E. A MINIMUM OF 90% COMPACTION IS REQUIRED UNDER THE PAD AREA AND THE TWO-FOOT FLAT GRADE AREA ADJACENT TO THE PAD AND/OR SUBSTRUCTURE.
- SAFETY FENCING SHALL BE INSTALLED WHEN REQUIRED BY CITY OR COUNTY CODES.

© 1998 - 2020 San Diego Gas & Electric Company. All rights reserved. Removal of this copyright notice without permission is not permitted under law.

REV	CHANGE	DR	BY	DSN	APV	DATE	REV	CHANGE	DR	BY	DSN	APV	DATE
С	FORMATTING	EDM	JIK	-	-	11/5/2020	F						
В	EDITORIAL CHANGES	-	AW	JS	CZH	7/1/2018	Е						
Α	REVISION	-	-	-	-	1/1/2000	D						

SHEET 1 OF 2

Indicates Latest Revision Completely Revised Information Removed

New Page

SDG&E ELECTRIC UNDERGROUND CONSTRUCTION STANDARDS

UG3486.1

RETAINING WALL REQUIREMENTS AND CLEARANCES

BII	L OF MATERIA	LS: NONE													
<u>NO</u>	TES:														
I.	THIS STANDARD	DOES NOT APPLY	то 1	THE	PREF	ORME	D PLASTIC	RET	AINING WALL SHOWN (ON UG3484.					
<u>RE</u>	FERENCE:														
(a)	SEE UG3480, UG3	3481, UG3482 & UG	G348	33 FC	R M	INIMU	IM OPERAT	ING (CLEARANCE REQUIREME	ENT (SUBSTR	UCT	JRE F	LACE	MEN	Т).
<u></u> b.		UG3489 FOR RETA							•	•					,
c.	SEE UG3423 FOR	SWITCH PAD CLEA	ARAN	NCE I	REQL	JIREM	IENTS.								
©1	998 - 2020 San Diego	Gas & Electric Com	panv.	. All ri	ahts r	eserve	ed. Removal	of this	copyright notice without pe	ermission is no	t perm	nitted	under	law.	
REV	CHAN		_			APV		REV	CHANGE		DR		DSN		DATE
С	FORMAT		_	JIK	-	-	11/5/2020	F	SHARVE						-71.5
В	EDITORIAL		-	AW	JS	CZH	7/1/2018	Е							
Α	REVIS	ION	-	-	-	-	1/1/2000	D							
		X Indicates Late					ompletely Re			formation Rem	oved				
	SHEET	SD	G&E	ELE	CTR	IC UN	DERGROUN	ND CC	INSTRUCTION STANDA	RDS		_	1.14	C 2 4	06.3
	2 OF 2		DET	ΔΤΝΙ	INC	\\/\\	DEOLITE:	EMEN	ITS AND CLEARANCE	ς			U	4 کی	86.2
	_ J		rve I	₩TIN	TING	v v ALI	LICQUIK	LITIE!	VID AND CLEARANCE	J					

SCOPE: THIS STANDARD SHOWS SINGLE-PHASE TRANSFORMER PAD LOCATIONS ADJACENT TO CATV AND/TELCO AND RETAINING WALLS FOR SINGLE-PHASE TRANSFORMERS. MINIMUM AREA REQUIRED FOR SINGLE-PHASE PAD RIGHT-OF-WAY IS (6'-8" X 8'-6") 8" PAD AND FOREIGN LOT LINE **UTILITY LOCATIONS** MAY BE REVERSED 18" CONCRETE AREA (A) 6'-8" 3'-0" (80")SINGLE-PHASE TRANSFORMER PAD 48" CATV 3'-0" AND/OR **TELCO** DOOR 18" 46" 18" -8" SIDEWALK 7'-6" (90")MEASUREMENT PER CATV AND/OR **TELCO REQUIREMENTS**

FIGURE 1

INSTALLATION:

(A) THE CONCRETE AREA SHALL BE A MINIMUM OF 3 1/2 INCHES THICK. SLOPE THE CONCRETE TOWARD THE FRONT OR SIDEWALK.

BILL OF MATERIALS: NONE

NOTES: NONE

REFERENCE:

- a. SEE UG3480, UG3481, UG3482 & UG3483 FOR PAD CLEARANCE REQUIREMENTS WITHOUT CATV AND/OR TELCO.
- b. SEE UG3486 & UG3487 FOR RETAINING WALL REQUIREMENTS AND CLEARANCES FROM REVERSE SUBGRADE RETAINING WALLS.
- c. SEE UG3489 FOR RETAINING WALLS.
- d. SEE UG4512 FOR EQUIPMENT GROUNDING INSTALLATION.
- e. SEE UG3488 CLEARANCES BETWEEN SDG&E FACILITIES AND OTHER ABOVE GROUND OBJECTS.

© 1998 - 2020 San Diego Gas & Electric Company. All rights reserved. Removal of this copyright notice without permission is not permitted under law.

REV	CHANGE	DR	BY	DSN	APV	DATE	REV	CHANGE	DR	BY	DSN	APV	DATE
С	MOVED FROM UG3486	EDM	JIK	-	-	11/5/2020	F						
В	EDITORIAL CHANGES	1	AW	JS	CZH	7/1/2018	Е						
Α	REVISION	-	-	-	-	1/1/1998	D						


SHEET 1 OF 1

Completely Revised New Page **Indicates Latest Revision** Information Removed

SDG&E ELECTRIC UNDERGROUND CONSTRUCTION STANDARDS

RETAINING WALL REQUIREMENTS AND SINGLE-PHASE TRANSFORMER PAD LOCATIONS SHOWING CATV AND/OR TELCO LOCATIONS

UG3487.1

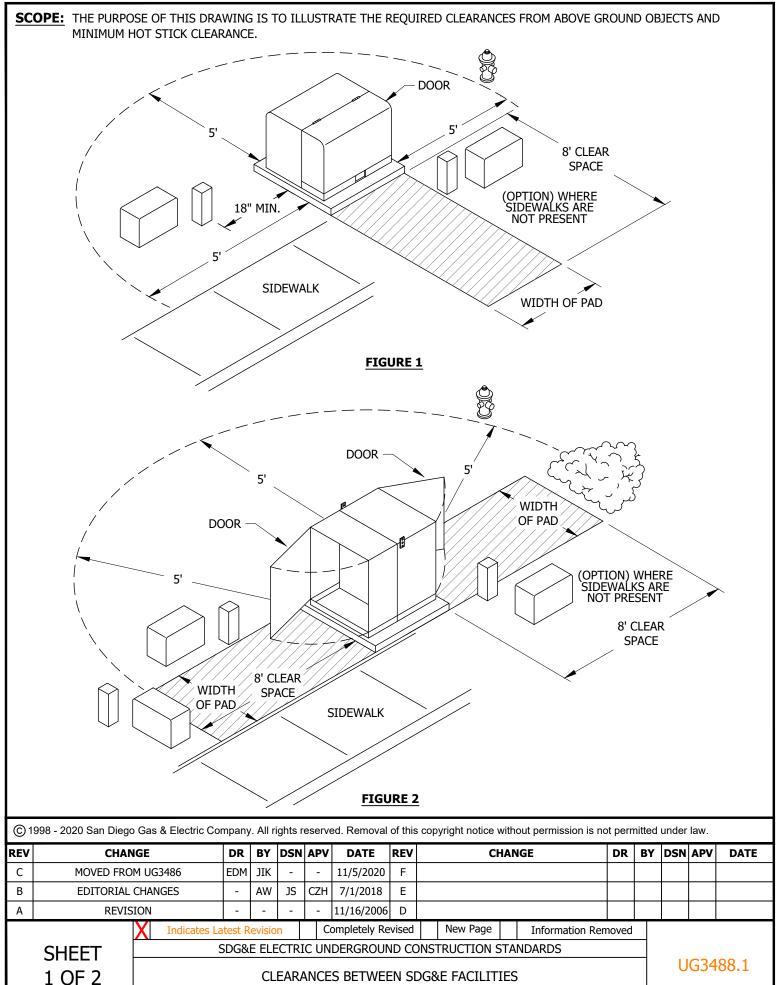

AND OTHER ABOVE GROUND OBJECTS

INS	STALLATION: N	ONE											
BIL	L OF MATERIA	LS: NONE											
NO	TES:												
I.	WET UTILITIES II ABOVE GROUND ' THE WORK SPACE	WET UTILITY EQU	YDRANT IPMENT	S, STA	AND F L BE	PIPES, ABO' A MINIMUN	VE GI 1 5 FI	ROUND WATER METERS, BACK FLOV EET FROM PAD MOUNTED SDG&E FA	V VAL	VES TIES	AND (OTHE B FEE	R T FOR
REI	FERENCE:												
a.	SEE UG3487 FOR	RETAINING WALL	REQUI	REMEN	NTS A	ND SINGLE	-PHA	SE PAD LOCATIONS SHOWING CAT	/ FOR	TEL	CO LC	CATI	ONS.
© 19	998 - 2020 San Diego	Gas & Electric Comp	oany. All	rights r	eserve	ed. Removal	of this	copyright notice without permission is no	t perm	nitted	under	law.	
REV	CHAN	GE I	DR BY	DSN	APV	DATE	REV	CHANGE	DR	BY	DSN	APV	DATE
С	MOVED FROM	M UG3486 E	DM JIK		-	11/5/2020	F						
В	EDITORIAL		- AW	JS	CZH	7/1/2018	Е					丁	
Α	REVIS:		- -	<u> </u>	-	11/16/2006		I Name Barrell I and		-			
	CLIEFT	Indicates Late				DEPCEOUN		New Page Information Rem INSTRUCTION STANDARDS	noved	\dashv			
	SHEET	31								\dashv	U	G34	88.2
	2 OF 2		С					DG&E FACILITIES DUND OBJECTS					
				AND	OIH		. GRU	JOIND ODJECTS					

SCOPE: THIS STANDARD SHOWS RETAINING WALLS FOR LEVEL BACKFILL TO PROTECT PAD MOUNTED AND SUBSURFACE EQUIPMENT.

ATTENTION:

- * SEE FIGURE 14 FOR STEPPED WALL FOOTING DETAILS.
- ** SEE SHEET 9-10 FOR ADDITIONAL NOTES AND DETAILS.

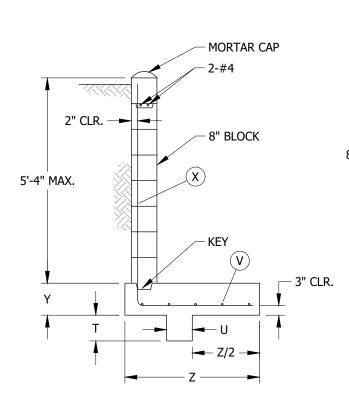


FIGURE 1
C-1 TYPICAL SECTION
5'-4" MAX.

FIGURE 2 C-1 TYPICAL SECTION OVER 5'-4"

TABLE 1 (C-1)

			DIMENSIONS A	ND REINFORCING	STEEL		
WALL	FOUNDATION DEPTH	FOUNDATION HEIGHT		REBAR		FOUNDA	TION KEY
HEIGHT	Z (MIN.)	Y (MIN.)	х	w	v	U (IN)	T (IN)
1'-4"	2'-4"	8"	#4 @ 32"		4-#4	8	8
2'-0"	2'-4"	8"	#4 @ 32"		4-#4	8	8
2'-8"	2'-4"	8"	#4 @ 32"		4-#4	8	8
3'-4"	2'-4"	8"	#4 @ 32"		4-#4	8	8
4'-0"	3'-6"	10"	#4 @ 16"		5-#4	8	8
4'-8"	3'-6"	10"	#4 @ 16"		5-#4	8	8
5'-4"	3'-6"	10"	#4 @ 16"		5-#4	8	8
6'-0"	5'-4"	1'-0"	#4 @ 16"	#6 @ 16"	6-#4	12	12
6'-8"	5'-4"	1'-0"	#4 @ 16"	#6 @ 16"	6-#4	12	12
7'-4"	5'-4"	1'-0"	#4 @ 16"	#6 @ 16"	6-#4	12	12
8'-0"	5'-4"	1'-0"	#4 @ 16"	#6 @ 16"	6-#4	12	12

© 1998 - 2020 San Diego Gas & Electric Company. All rights reserved. Removal of this copyright notice without permission is not permitted under law.

REV	CHANGE	DR	BY	DSN	APV	DATE	REV	CHANGE	DR	BY	DSN	APV	DATE
С							F						
В	MOVED FROM UG3487	EDM	JIK	-	-	11/5/2020	Е						
Α	TITLE BLOCK UPDATE	-	В	BR	-	3/8/2017	D						

SHEET 1 OF 10
 Indicates Latest Revision
 Completely Revised
 New Page
 Information Removed

SDG&E ELECTRIC UNDERGROUND CONSTRUCTION STANDARDS

MASONRY RETAINING WALLS TYPE 1 - LEVEL BACKFILL

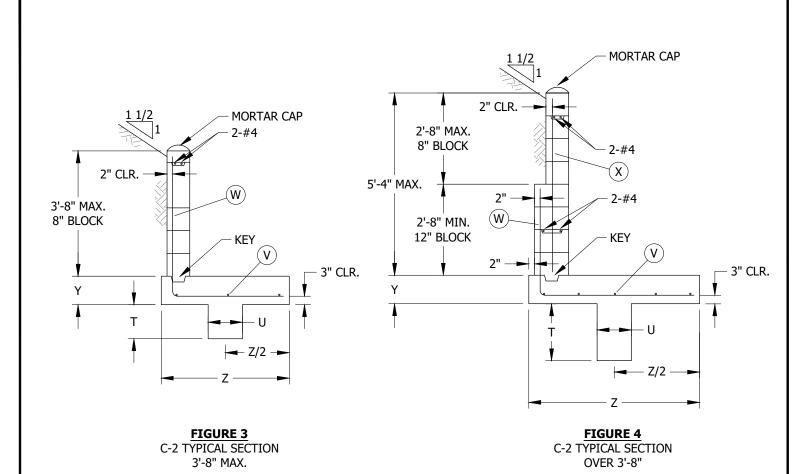


TABLE 2 (C-2)

			DIMENSIONS AN	ND REINFORCING	STEEL		
WALL	FOUNDATION DEPTH	FOUNDATION HEIGHT		REBAR		FOUNDA [*]	TION KEY
HEIGHT	Z (MIN.)	Y (MIN.)	х	w	v	U (IN)	T (IN)
1'-4"	3'-9"	10"		#4 @ 16"	3-#4	12	12
2'-0"	3'-9"	10"		#4 @ 16"	3-#4	12	12
2'-8"	3'-9"	10"		#4 @ 16"	3-#4	12	12
3'-4"	3'-9"	10"		#4 @ 16"	3-#4	12	12
4'-0"	5'-0"	10"	#4 @ 16"	#6 @ 16"	5-#4	12	20
4'-8"	5'-0"	10"	#4 @ 16"	#6 @ 16"	5-#4	12	20
5'-4"	5'-0"	10"	#4 @ 16"	#6 @ 16"	5-#4	12	20

© 1998 - 2020 San Diego Gas & Electric Company. All rights reserved. Removal of this copyright notice without permission is not permitted under law.


REV	CHANGE	DR	BY	DSN	APV	DATE	REV	CHANGE	DR	BY	DSN	APV	DATE
С							F						
В	MOVED FROM UG3487	EDM	JIK	-	-	11/5/2020	Е						
Α	TITLE BLOCK UPDATE	-	В	BR	-	3/8/2017	D						

SHEET 2 OF 10

Completely Revised New Page **Indicates Latest Revision** Information Removed

SDG&E ELECTRIC UNDERGROUND CONSTRUCTION STANDARDS

MASONRY RETAINING WALLS TYPE 2 - SLOPING BACKFILL

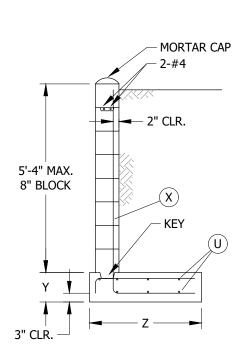

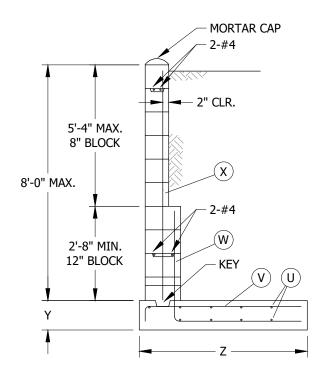


FIGURE 5
C-3 TYPICAL SECTION
5'-4" MAX.

FIGURE 6
C-3 TYPICAL SECTION
OVER 5'-4"

TABLE 3 (C-3)

		DIMENS	IONS AND REINF	ORCING STEEL		
WALL	FOUNDATION DEPTH	FOUNDATION HEIGHT		RE	BAR	
HEIGHT	Z (MIN.)	Y (MIN.)	х	w	v	U
1'-4"	2'-4"	8"	#4 @ 32"		#4 @ 32"	5-#4
2'-0"	2'-4"	8"	#4 @ 32"		#4 @ 32"	5-#4
2'-8"	2'-4"	8"	#4 @ 32"		#4 @ 32"	5-#4
3'-4"	2'-4"	8"	#4 @ 32"		#4 @ 32"	5-#4
4'-0"	3'-2"	10"	#4 @ 16"		#4 @ 16"	6-#4
4'-8"	3'-2"	10"	#4 @ 16"		#4 @ 16"	6-#4
5'-4"	3'-2"	10"	#4 @ 16"		#4 @ 16"	6-#4
6'-0"	4'-9"	1'-0"	#4 @ 16"	#6 @ 16"	#6 @ 16"	7-#4
6'-8"	4'-9"	1'-0"	#4 @ 16"	#6 @ 16"	#6 @ 16"	7-#4
7'-4"	4'-9"	1'-0"	#4 @ 16"	#6 @ 16"	#6 @ 16"	7-#4
8'-0"	4'-9"	1'-0"	#4 @ 16"	#6 @ 16"	#6 @ 16"	7-#4

© 1998 - 2020 San Diego Gas & Electric Company. All rights reserved. Removal of this copyright notice without permission is not permitted under law.


REV	CHANGE	DR	BY	DSN	APV	DATE	REV	CHANGE	DR	BY	DSN	APV	DATE
С							F						
В	MOVED FROM UG3487	EDM	JIK	-	1	11/5/2020	Е						
Α	TITLE BLOCK UPDATE	-	В	BR	-	3/8/2017	D						

SHEET 3 OF 10

Indicates Latest Revision | Completely Revised | New Page | Information Removed

SDG&E ELECTRIC UNDERGROUND CONSTRUCTION STANDARDS

MASONRY RETAINING WALLS TYPE 3 - LEVEL BACKFILL

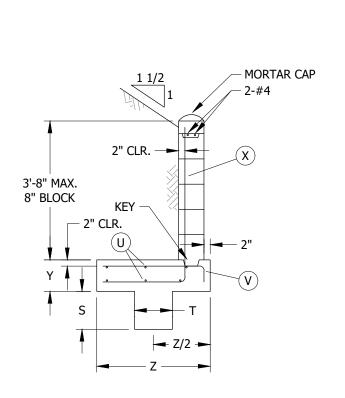

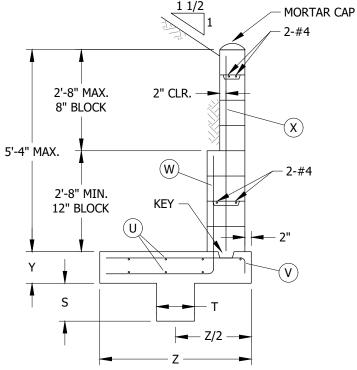


FIGURE 7
C-4 TYPICAL SECTION
3'-8" MAX.

FIGURE 8
C-4 TYPICAL SECTION
OVER 3'-8"

TABLE 4 (C-4)

			DIMENSION	IS AND REINFO	RCING STEEL			
WALL	FOUNDATION DEPTH	FOUNDATION HEIGHT		REE	BAR		FOUNDA	TION KEY
HEIGHT	Z (MIN.)	Y (MIN.)	Х	w	٧	U	T (IN)	S (IN)
1'-4"	3'-0"	8"	#4 @ 16"		#6 @ 16"	6-#4	12	12
2'-0"	3'-0"	8"	#4 @ 16"		#6 @ 16"	6-#4	12	12
2'-8"	3'-0"	8"	#4 @ 16"		#6 @ 16"	6-#4	12	12
3'-4"	3'-0"	8"	#4 @ 16"		#6 @ 16"	6-#4	12	12
4'-0"	4'-0"	10"	#4 @ 16"	#6 @ 16"	#6 @ 8"	8-#4	12	12
4'-8"	4'-0"	10"	#4 @ 16"	#6 @ 16"	#6 @ 8"	8-#4	12	12
5'-4"	4'-0"	10"	#4 @ 16"	#6 @ 16"	#6 @ 8"	8-#4	12	12


© 1998 - 2020 San Diego Gas & Electric Company. All rights reserved. Removal of this copyright notice without permission is not permitted under law.

REV	CHANGE	DR	BY	DSN	APV	DATE	REV	CHANGE	DR	BY	DSN	APV	DATE
С							F						
В	MOVED FROM UG3487	EDM	JIK	-	1	11/5/2020	Е						
Α	TITLE BLOCK UPDATE	-	В	BR	-	3/8/2017	D						

SHEET 4 OF 10
 Indicates Latest Revision
 Completely Revised
 New Page
 Information Removed

SDG&E ELECTRIC UNDERGROUND CONSTRUCTION STANDARDS

MASONRY RETAINING WALLS TYPE 4 - SLOPING BACKFILL

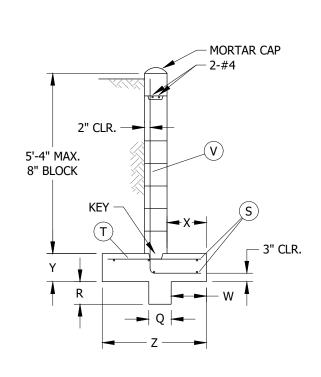

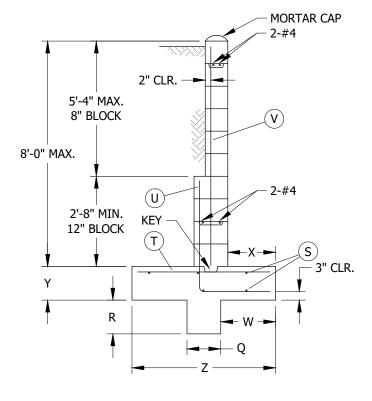


FIGURE 9 C-5 TYPICAL SECTION 5'-4" MAX.

FIGURE 10 C-5 TYPICAL SECTION OVER 5'-4"

TABLE 5 (C-5)

				DIMENSIONS A	AND REINFORCI	NG STEEL				
WALL	FOUNDATION DEPTH	FOUNDATION HEIGHT	x	w		REI	BAR			DATION EY
HEIGHT	Z (MIN.)	Y (MIN.)	^		v	U	Т	S	R (IN)	Q (IN)
1'-4"	2'-1"	8"	9"	8 1/2"	#4 @ 32"		#4 @ 32"	5-#4	8	8
2'-0"	2'-1"	8"	9"	8 1/2"	#4 @ 32"		#4 @ 32"	5-#4	8	8
2'-8"	2'-1"	8"	9"	8 1/2"	#4 @ 32"		#4 @ 32"	5-#4	8	8
3'-4"	2'-1"	8"	9"	8 1/2"	#4 @ 32"		#4 @ 32"	5-#4	8	8
4'-0"	3'-1"	10"	1'-2"	1'-1/2"	#4 @ 16"		#4 @ 16"	5-#4	8	8
4'-8"	3'-1"	10"	1'-2"	1'-1/2"	#4 @ 16"		#4 @ 16"	5-#4	8	8
5'-4"	3'-1"	10"	1'-2"	1'-1/2"	#4 @ 16"		#4 @ 16"	5-#4	8	8
6'-0"	4'-3"	1'-0"	1'-5"	1'-7 1/2"	#4 @ 16"	#7 @ 16"	#4 @ 16"	6-#4	12	12
6'-8"	4'-3"	1'-0"	1'-5"	1'-7 1/2"	#4 @ 16"	#7 @ 16"	#4 @ 16"	6-#4	12	12
7'-4"	4'-3"	1'-0"	1'-5"	1'-7 1/2"	#4 @ 16"	#7 @ 16"	#4 @ 16"	6-#4	12	12
8'-0"	4'-3"	1'-0"	1'-5"	1'-7 1/2"	#4 @ 16"	#7 @ 16"	#4 @ 16"	6-#4	12	12

© 1998 - 2020 San Diego Gas & Electric Company. All rights reserved. Removal of this copyright notice without permission is not permitted under law.


REV	CHANGE	DR	BY	DSN	APV	DATE	REV	CHANGE	DR	BY	DSN	APV	DATE
С							F						
В	MOVED FROM UG3487	EDM	JIK	-	-	11/5/2020	Е						
Α	TITLE BLOCK UPDATE	-	В	BR	-	3/8/2017	D						

SHEET 5 OF 10

Indicates Latest Revision | Completely Revised | New Page | Information Removed

SDG&E ELECTRIC UNDERGROUND CONSTRUCTION STANDARDS

MASONRY RETAINING WALLS TYPE 5 - LEVEL BACKFILL

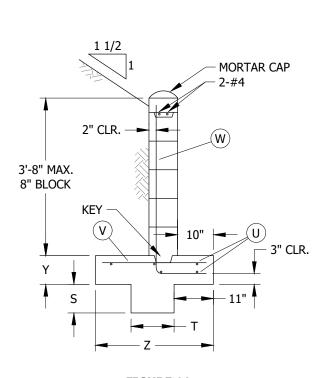

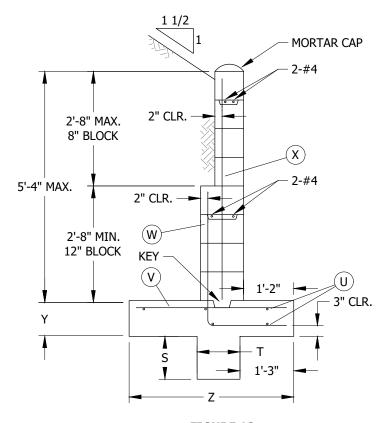


FIGURE 11 C-6 TYPICAL SECTION 3'-8" MAX.

FIGURE 12 C-6 TYPICAL SECTION OVER 3'-8"

TABLE 6 (C-6)

			DIMENSION	IS AND REINFO	RCING STEEL			
WALL	FOUNDATION DEPTH	FOUNDATION HEIGHT		REI	BAR		FOUNDA	TION KEY
HEIGHT	Z (MIN.)	Y (MIN.)	Х	w	V	U	T (IN)	S (IN)
1'-4"	2'-9"	8"		#4 @ 16"	#5 @ 16"	5-#4	12	8
2'-0"	2'-9"	8"		#4 @ 16"	#5 @ 16"	5-#4	12	8
2'-8"	2'-9"	8"		#4 @ 16"	#5 @ 16"	5-#4	12	8
3'-4"	2'-9"	8"		#4 @ 16"	#5 @ 16"	5-#4	12	8
4'-0"	3'-10"	10"	#4 @ 16"	#6 @ 16"	#5 @ 16"	5-#4	12	12
4'-8"	3'-10"	10"	#4 @ 16"	#6 @ 16"	#5 @ 16"	5-#4	12	12
5'-4"	3'-10"	10"	#4 @ 16"	#6 @ 16"	#5 @ 16"	5-#4	12	12


© 1998 - 2020 San Diego Gas & Electric Company. All rights reserved. Removal of this copyright notice without permission is not permitted under law.

REV	CHANGE	DR	BY	DSN	APV	DATE	REV	CHANGE	DR	BY	DSN	APV	DATE
С							F						
В	MOVED FROM UG3487	EDM	JIK	-	-	11/5/2020	Е						
Α	TITLE BLOCK UPDATE	-	В	BR	-	3/8/2017	D						

SHEET 6 OF 10
 Indicates Latest Revision
 Completely Revised
 New Page
 Information Removed

SDG&E ELECTRIC UNDERGROUND CONSTRUCTION STANDARDS

MASONRY RETAINING WALLS TYPE 6 - SLOPING BACKFILL

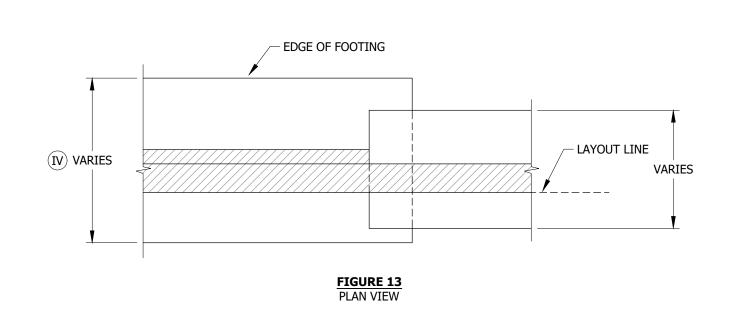

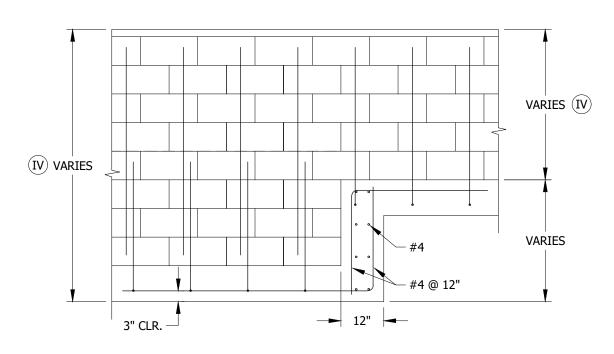


FIGURE 13 V ELEVATION VIEW

© 1998 - 2020 San Diego Gas & Electric Company. All rights reserved. Removal of this copyright notice without permission is not permitted under law.

Completely Revised

Indicates Latest Revision

REV	CHANGE	DR	BY	DSN	APV	DATE	REV	CHANGE	DR	BY	DSN	APV	DATE
С							F						
В	MOVED FROM UG3487	EDM	JIK	-	-	11/5/2020	Е						
Α	TITLE BLOCK UPDATE	-	В	BR	-	3/8/2017	D						


SHEET 7 OF 10


SDG&E ELECTRIC UNDERGROUND CONSTRUCTION STANDARDS

New Page

Information Removed

MASONRY RETAINING WALLS TYPE 6 - SLOPING BACKFILL

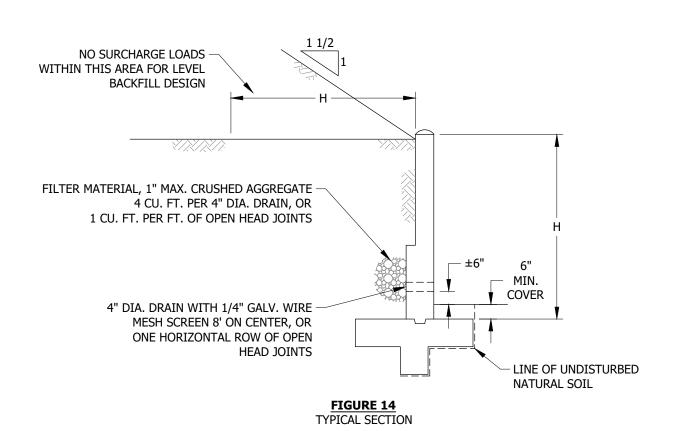

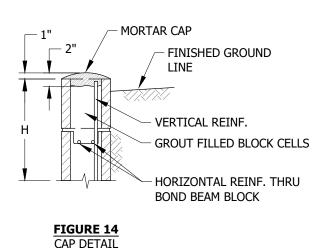

Indicates Latest Revision

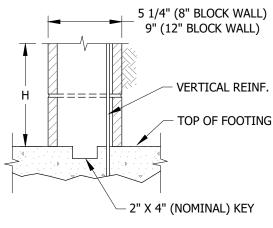


FIGURE 14 KEY DETAIL

Information Removed

© 1998 - 2020 San Diego Gas & Electric Company. All rights reserved. Removal of this copyright notice without permission is not permitted under law.

REV	CHANGE	DR	BY	DSN	APV	DATE	REV	CHANGE	DR	BY	DSN	APV	DATE
С							F						
В	MOVED FROM UG3487	EDM	JIK	-	-	11/5/2020	Е						
Α	TITLE BLOCK UPDATE	1	В	BR	-	3/8/2017	D						

SHEET 8 OF 10 SDG&E ELECTRIC UNDERGROUND CONSTRUCTION STANDARDS

New Page

MASONRY RETAINING WALLS DETAILS

Completely Revised

INSTALLATION:

A. FILL ALL BLOCK CELLS WITH GROUT.

BILL OF MATERIALS: NONE

NOTES:

- I. THIS STANDARD WAS DEVELOPED BASED ON THE SAN DIEGO REGIONAL STANDARD DRAWINGS.
- II. ALL MASONRY WALLS SHALL BE CONSTRUCTED WITH CAP, KEY AND DRAINAGE DETAILS AS SHOWN HEREON.
- III. 4-INCH DIAMETER DRAIN MAY BE FORMED BY PLACING A BLOCK ON ITS SIDE.
- (IV) WALL HEIGHTS AND FOOTING TYPES VARY DEPENDING ON SELECTED RETAINING WALL TYPE AND SITE CONDITIONS.
- (V) HORIZONTAL REINFORCEMENT NOT SHOWN.
- VI. WALLS ARE TO BE USED ONLY FOR THE LOADING CONDITIONS SHOWN FOR EACH TYPE WALL. THE DESIGN HEIGHTS ARE MEASURED FROM THE TOP OF THE FOUNDATION, NOT FROM FINISHED GRADE AND ARE NOT TO BE EXCEEDED WHEN USING THESE STANDARD DESIGNS. WALLS NOT MEETING THE SPECIFICATIONS IN THIS STANDARD ARE TO BE DESIGNED BY CIVIL/STRUCTURAL ENGINEERING FOR THE SPECIFIC CONDITIONS REQUIRED.
- VII. THE CONTRACTOR SHALL PROVIDE AND MAINTAIN ADEQUATE ERECTION, SHORING AND BRACING AS REQUIRED FOR STABILITY OF ALL WALLS AND EMBANKMENTS DURING ALL PHASES OF CONSTRUCTION.
- VIII. BEFORE COMMENCING ANY EXCAVATIONS, THE CONTRACTOR SHALL VERIFY THE LOCATION OF ALL UNDERGROUND UTILITIES, VALVE BOXES, VAULTS OR ANY OTHER UNDERGROUND OBSTRUCTIONS, AND NOT PERFORM ANY WORK THAT WILL INTERFERE WITH THEIR SERVICE. NOTIFY SDG&E OF ANY OBSTRUCTIONS FOUND THAT INTERFERE WITH CONSTRUCTION.
- IX. TO INSURE PROPER BONDING BETWEEN THE FOOTING AND WALL, A MORTAR KEY SHALL BE FORMED BY EMBEDDING A FLAT 2x4 FLUSH WITH AND AT THE TOP OF THE FRESHLY POURED FOOTING. THE 2x4 SHOULD BE REMOVED AFTER THE CONCRETE HAS STARTED TO HARDEN (APPROXIMATELY 1 HOUR).
- XI. WALL DRAINS SHALL BE PROVIDED AS SHOWN IN THIS STANDARD.

Indicates Latest Revision

- XII. NO BACKFILL MATERIAL SHALL BE PLACED AGAINST MASONRY RETAINING WALLS UNTIL GROUT HAS REACHED DESIGN STRENGTH OR UNTIL GROUT HAS CURED FOR A MINIMUM OF 28 DAYS AND BUILDING DEPARTMENT INSPECTION IS COMPLETE. COMPACTION OF BACKFILL MATERIAL BY JETTING OR PONDING WITH WATER WILL NOT BE PERMITTED. EACH LAYER OF BACKFILL SHALL BE MOISTENED AND THOROUGHLY TAMPED, ROLLED OR OTHERWISE COMPACTED UNTIL THE RELATIVE COMPACTING IS NOT LESS THAN 90%.
- XIII. SAFETY FENCING SHALL BE INSTALLED AT THE TOP OF THE WALL AS REQUIRED BY THE AGENCY.

XIV. REINFORCED CONCRETE:

- a. ALL CONCRETE SHALL HAVE A MINIMUM COMPRESSIVE STRENGTH AT 28 DAYS OF 2,000 PSI, MAXIMUM 4-INCH SLUMP (MAX. SLUMP OF 8-INCH PERMITTED WITH ADDITION OF APPROVED PLASTICIZER) AND MAXIMUM 1-INCH AGGREGATE. MAXIMUM WATER/CEMENT RATIO TO BE 0.45. CEMENT SHALL CONFORM TO 'TYPE II MODIFIED' AS DEFINED BY THE MOST CURRENT EDITION OF CALTRANS STANDARD SPECIFICATIONS.
- b. ALL REINFORCING STEEL SHALL BE WELL-SECURED IN POSITION PRIOR TO PLACING CONCRETE.
- c. BOTTOMS OF FOUNDATIONS SHALL BE CLEANED OF LOOSE MATERIAL AND DAMPENED PRIOR TO PLACING CONCRETE IN FOOTINGS.
- d. Construction joints are to be used only where shown on the approved plans. Additional joints proposed by the contractor must be approved by SDG&E prior to Start of Construction. The surface of all construction joints shall be cleaned and roughened by removing the entire surface and exposing clean aggregate solidly embedded in mortar prior to placing new concrete. Surface at joints shall be roughened to 1/4-inch minimum amplitude.
- e. ALL CONCRETE SHALL BE MIXED, DELIVERED, PLACED AND CURED PER THE LATEST EDITION OF ACI 301. MECHANICAL VIBRATORS SHALL BE USED.

© 1998 - 2020 San Diego Gas & Electric Company. All rights reserved. Removal of this copyright notice without permission is not permitted under law.

Completely Revised

REV	CHANGE	DR	BY	DSN	APV	DATE	REV	CHANGE	DR	BY	DSN	APV	DATE
С							F						
В	MOVED FROM UG3487	EDM	JIK	-	-	11/5/2020	Е						
Α	TITLE BLOCK UPDATE	-	В	BR	-	3/8/2017	D						

SHEET 9 OF 10 SDG&E ELECTRIC UNDERGROUND CONSTRUCTION STANDARDS

New Page

Information Removed

MASONRY RETAINING WALLS
GENERAL NOTES

NOTES (CONT'D):

XV. CONCRETE BLOCK MASONRY:

- a. CONCRETE MASONRY UNITS SHALL BE TYPE I MEDIUM WEIGHT UNITS IN CONFORMANCE WITH ASTM C90 (f'm = 1,500 PSI).
- b. MORTAR SHALL BE TYPE S IN CONFORMANCE WITH ASTM C270 WITH AN ULTIMATE COMPRESSIVE STRENGTH OF 1,800 PSI.
- c. GROUT SHALL HAVE AN ULTIMATE COMPRESSIVE STRENGTH OF 2,000 PSI.
- d. ALL CELLS SHALL BE SOLID GROUTED AND CONSOLIDATED WITH A MECHANICAL VIBRATOR.
- e. WHEN GROUTING IS STOPPED FOR ONE HOUR OR LONGER, HORIZONTAL CONSTRUCTION JOINTS SHALL BE FORMED BY STOPPING THE GROUT POUR 1 1/2-INCH BELOW THE TOP OF THE UPPERMOST UNIT.
- f. APPLY CLEAR WATER REPELLANT SEALER TO ALL EXPOSED SURFACES AFTER REQUIRED MOISTURE CONTENT IS REACHED, IN ACCORDANCE WITH THE MANUFACTURER'S RECOMMENDATIONS (5-YEAR GUARANTEE).

XVI. REINFORCING STEEL:

- a. REINFORCING STEEL SHALL CONFORM TO ASTM A615, GRADE 60.
- b. BAR LAP SPLICE LENGTHS SHALL BE 48 BAR DIAMETERS MINIMUM.
- c. FOOTING DOWELS SHALL MATCH VERTICAL REINFORCING IN SIZE, GRADE AND SPACING UNLESS OTHERWISE NOTED.
- d. ALL DETAILING, FABRICATION AND ERECTION OF REINFORCING STEEL SHALL CONFORM TO THE LATEST EDITION OF ACI 315, DETAILS AND DETAILING OF CONCRETE REINFORCING.
- e. MINIMUM CONCRETE COVER FOR REINFORCING STEEL SHALL BE AS FOLLOWS UNLESS SHOWN OTHERWISE ON DRAWINGS:

TABLE 7

MINIMUM REBAR	MINIMUM REBAR CONCRETE COVER												
ТҮРЕ	DIMENSION (IN)												
CONCRETE CAST AGAINST EARTH	3												
ALL OTHER	2												

XVII. INSPECTIONS: CALL THE GOVERNING JURISDICTION FOR INSPECTIONS AS FOLLOWS:

- WHEN THE FOOTING HAS BEEN FORMED AND CLEANED, WITH STEEL TIED SECURELY IN FINAL POSITION AND READY FOR CONCRETE PLACEMENT.
- b. WHERE CLEANOUT HOLES ARE NOT PROVIDED, AFTER BLOCK HAS BEEN LAID UP TO A HEIGHT OF 4 FEET OR FULL HEIGHT FOR WALLS UP TO 5 FEET, WITH STEEL IN PLACE, AND BEFORE THE GROUT IS POURED.
- c. WHERE CLEANOUT HOLES ARE NOT PROVIDED, AFTER FIRST LIFT IS PROPERLY GROUTED, BLOCK HAS BEEN LAID UP TO TOP OF WALL, STEEL TIED SECURELY IN PLACE, AND BEFORE UPPER LIFT IS GROUTED.
- d. WHERE CLEANOUT HOLES ARE PROVIDED, AFTER BLOCK HAS BEEN LAID UP TO TOP OF WALL, WITH STEEL TIED SECURELY IN PLACE, AND BEFORE GROUTING.
- e. AFTER GROUTING IS COMPLETE, WALL DRAINAGE IS IN PLACE, AND BEFORE EARTH BACKFILL IS PLACED.
- f. FINAL INSPECTION WHEN ALL WORK HAS BEEN COMPLETED.

Indicates Latest Revision

REFERENCE: NONE

© 1998 - 2020 San Diego Gas & Electric Company. All rights reserved. Removal of this copyright notice without permission is not permitted under law.

REV	CHANGE	DR	BY	DSN	APV	DATE	REV	CHANGE	DR	BY	DSN	APV	DATE
С							F						
В	MOVED FROM UG3487	EDM	JIK	-	-	11/5/2020	Е						
Α	TITLE BLOCK UPDATE	-	В	BR	-	3/8/2017	D						

SHEET 10 OF 10 SDG&E ELECTRIC UNDERGROUND CONSTRUCTION STANDARDS

New Page

Information Removed

MASONRY RETAINING WALLS GENERAL NOTES

Completely Revised

3500 - PAD/WALL MOUNTED SECTIONALIZING EQUIPMENT

3500 - PAD/WALL MOUNTED SECTIONALIZING EQUIPMENT

<u>PAGE</u>	SUBJECT
	FUSE CABINETS
3511	PAD MOUNTED AIRBREAK PME-5 FUSED SWITCH CABINET, 12KV, 200A, THREE-PHASE
3512	SINGLE-PHASE, LOW PROFILE FUSED SWITCHING CABINET - 6,930V
3514	THREE-PHASE FUSE CABINET WITH HORIZONTAL MOUNTED FUSES - 12KV WITH FEED THRU CAPABILITY
3515	THREE-PHASE FUSE CABINET WITH VERTICAL MOUNTED FUSE AND FUSE BYPASS - 12KV WITH FEED THRU CAPABILITY
3516	THREE-PHASE WALL MOUNTED FUSE CABINET - 12KV, 200A
	TERMINATING CABINETS
3517	200A LIVEFRONT TO DEADFRONT TERMINATING CABINET
3518	600A LIVEFRONT TO DEADFRONT TERMINATING CABINET
3522	SINGLE-PHASE, LOW PROFILE CABLE TERMINATING CABINET - 6,930V
3523	THREE-PHASE LOW PROFILE CABLE TERMINATING CABINET, 12KV, 200A
3524	THREE-PHASE LOW PROFILE CABLE TERMINATING CABINET, 12KV, 200A/600A
	SWITCH CABINETS
3550	PAD MOUNTED SWITCH GEAR
3551	4-WAY MANUAL
3552	4-WAY SCADA
3553	4-WAY SCADA HIGH SPEED TRIP COIL
3554	2 SIDED 4-WAY SCADA
3555	5-WAY SCADA
3560	INNOVATIVE SWITCH GEAR
3567	PAD MOUNTED AIRBREAK PME 9, 10 AND 11 SECTIONALIZING SWITCH, 12KV, 600A, THREE-PHASE
3568	INSTALLATION OF PAD MOUNTED AIRBREAK PME 9, 10 AND 11 SECTIONALIZING SWITCH, 12KV, 600A, THREE-PHASE

© 1998 - 2022 San Diego Gas & Electric Company. All rights reserved. Removal of this copyright notice without permission is not permitted under law.

Indicates Latest Revision

REV	CHANGE	DR	BY	DSN	APV	DATE	REV	CHANGE	DR	BY	DSN	APV	DATE
Е	EDITORIAL CHANGES	-	JK	JS	CZH	05/18/2018	I	UG3525 MOVED TO FMO	EDM	EJA	GLW	KRG	09/07/2022
D	UPDATES TO 3522	-	JS	JS	MDJ	06/27/2017	G	FORMATTING	EDM	JIK	-	-	05/17/2021
С	UPDATES TO 3523	-	JS	TR	MDJ	08/11/2016	F	ADDED 3517 & 3518	-	GW	JS	CZH	11/01/2018

SHEET 1 OF 2 SDG&E ELECTRIC UNDERGROUND CONSTRUCTION STANDARDS

Completely Revised New Page Information Removed

PAD MOUNTED SECTIONALIZING EQUIPMENT TABLE OF CONTENTS

UG3501.1

<u>PAGE</u>	SUBJECT
3580	PAD MOUNTED MVI SWITCH ENCLOSURE
3583	PAD MOUNTED AIRBREAK PME-3 SECTIONALIZING SWITCH CABINET, 12KV, 600A
3584	INSTALLATION OF PAD MOUNTED AIRBREAK PME-3 SECTIONALIZING SWITCH CABINET, 12KV, 600A
3585	PAD MOUNTED 3-WAY 600A SF-6 GAS SWITCH CABINET (VISTA)
3586	INSTALLATION OF PAD MOUNTED 3-WAY 600A SF-6 GAS SWITCH CABINET (VISTA)
3588	INSTALLATION OF PAD MOUNTED AIRBREAK PME-5 FUSED SWITCH CABINET, 12KV, 200A
	SERVICE RESTORERS
3590	PAD MOUNTED SERVICE RESTORER - 12KV, 600A, THREE-PHASE
3591	INSTALLATION OF PAD MOUNTED SERVICE RESTORER - 12KV, 600A, AND 3313 HANDHOLE

© 1998 - 2022 San Diego Gas & Electric Company. All rights reserved. Removal of this copyright notice without permission is not permitted under law.

Indicates Latest Revision

REV	CHANGE	DR	BY	DSN	APV	DATE	REV	CHANGE	DR	BY	DSN	APV	DATE
Е	EDITORIAL CHANGES	-	JK	JS	CZH	05/18/2018	I	UG3525 MOVED TO FMO	EDM	EJA	GLW	KRG	09/07/2022
D	UPDATES TO 3522	-	JS	JS	MDJ	06/27/2017	G	FORMATTING	EDM	JIK	-	-	05/17/2021
С	UPDATES TO 3523	-	JS	TR	MDJ	08/11/2016	F	ADDED 3517 & 3518	1	GW	JS	CZH	11/01/2018

SHEET 2 OF 2

SDG&E ELECTRIC UNDERGROUND CONSTRUCTION STANDARDS

Completely Revised | New Page | Information Removed


PAD MOUNTED SECTIONALIZING EQUIPMENT TABLE OF CONTENTS

UG3501.2

SCOPE: THIS STANDARD SHOWS INSTALLATION FOR THE PME-5 FUSE CABINET. APPROVED APPLICATIONS OF THIS STANDARD INCLUDE FEEDER TAPS FOR CERTAIN LOCAL DISTRIBUTION LOADS, AND FIELD MAINTENANCE JOBS REPLACING OLDER PMH-5 (LIVEFRONT) CABINETS.

ATTENTION:

* THIS DEVICE DOES NOT QUALIFY AS A SWITCH, FOR THE PURPOSES OF FEEDER CIRCUIT DESIGN CRITERIA. NOTE THAT ALL TERMINATIONS ON THE PME-5 USE 200A CONNECTORS. FUSING HARDWARE FOR THE PME-5 IS COMMON TO THE PME-9 AND PME-11, AND CAN ACCOMMODATE X-LIMITER CLF, OR SM-4 EXPULSION FUSING, WITH THE REQUIRED MODIFICATIONS.

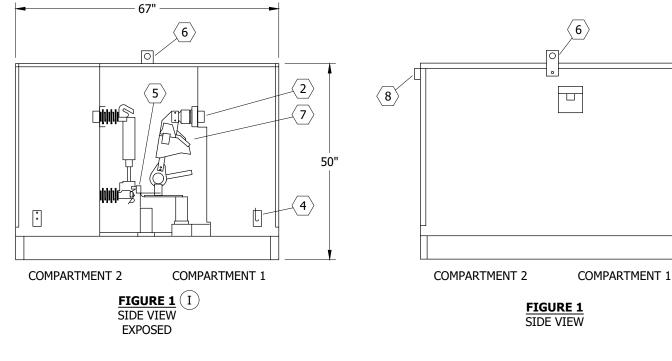

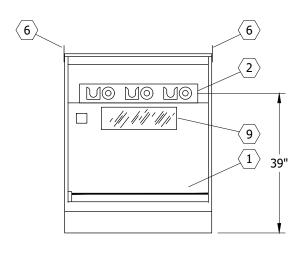


FIGURE 2 COMPARTMENT 1 END VIEW

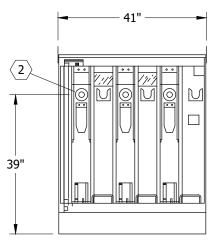


FIGURE 3 COMPARTMENT 2 END VIEW

© 1998 - 2021 San Diego Gas & Electric Company. All rights reserved. Removal of this copyright notice without permission is not permitted under law.


REV	CHANGE	DR	BY	DSN	APV	DATE	REV	CHANGE	DR	BY	DSN	APV	DATE
С	MOVED FROM UG3587	EDM	JIK	-	-	5/17/2021	F						
В	EDITORIAL CHANGES	-	AW	JS	CZH	7/1/2018	Е						
Α	REVISION	1	-	1	-	3/1/2002	D						

SHEET 1 OF 2
 Indicates Latest Revision
 Completely Revised
 New Page
 Information Removed

SDG&E ELECTRIC UNDERGROUND CONSTRUCTION STANDARDS

PAD MOUNTED AIRBREAK PME-5 FUSED SWITCH CABINET 12KV, 200A, THREE-PHASE

UG3511.1

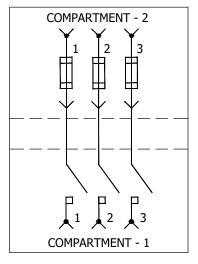

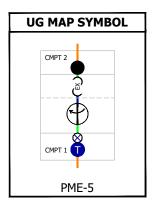


FIGURE 4 PME-5 CONNECTION DIAGRAM

TABLE 1

	SWITCH PARTS LIST	
ITEM	DESCRIPTION	
1	BAR, GROUND	
2	WELL, BUSHING, 200A	
3	NAME PLATE, (ON OUTSIDE OF DOOR)	
4	PLATE, GROUNDING	
5	BUS, 200A	
6	TABS, LIFTING	(III)
7	SWITCH, MINI-RUPTER, 200A	
8	SWITCH OPERATOR, (SCADA ONLY)	
9	LOCKING PROVISION, PENTAHEAD LATCH	
(10)	WINDOW, VIEWING, LEXAN SWITCH	(II)

TABLE 2

ELECTRIC RATINGS											
VOLTAGE	14.4KV										
B.I.L.	95KV										
CURRENT, CONDITIONS	200A										
LOADMAKE AND LOADBREAK	200A										
MOMENTARY AND FAULT CLOSE (RMS, ASYMMETRICAL)	22,400A										
MOMENTARY AND FAULT CLOSE (RMS, SYMMETRICAL)	14,000A										

INSTALLATION: NONE

BILL OF MATERIALS: NONE

NOTES:

(I) WEIGHT: 1,100 LBS MAX.

(II) NOT SHOWN IN FIGURES.

(III) REMOVE AFTER INSTALLATION AND REPLACE BOLTS, STORE INSIDE CABINET.

REFERENCE:

- a. SEE UG3214 FOR SWITCH IDENTIFICATION.
- b. SEE UG3418 FOR BOX PAD INSTALLATION FOR PAD MOUNTED, 600A, 12KV SWITCH.
- c. SEE UG3588 FOR SWITCH INSTALLATION.

© 1998 - 2021 San Diego Gas & Electric Company. All rights reserved. Removal of this copyright notice without permission is not permitted under law.

REV	CHANGE	DR	BY	DSN	APV	DATE	REV	CHANGE	DR	BY	DSN	APV	DATE
С	MOVED FROM UG3587	EDM	JIK	-	-	5/17/2021	F						j
В	EDITORIAL CHANGES	-	AW	JS	CZH	7/1/2018	Е						
Α	REVISION	-	-	-	-	3/1/2002	D						


SHEET 2 OF 2


Indicates Latest Revision | Completely Revised | New Page | Information Removed

SDG&E ELECTRIC UNDERGROUND CONSTRUCTION STANDARDS

PAD MOUNTED AIRBREAK PME-5 FUSED SWITCH CABINET 12KV, 200A, THREE-PHASE

UG3511.2

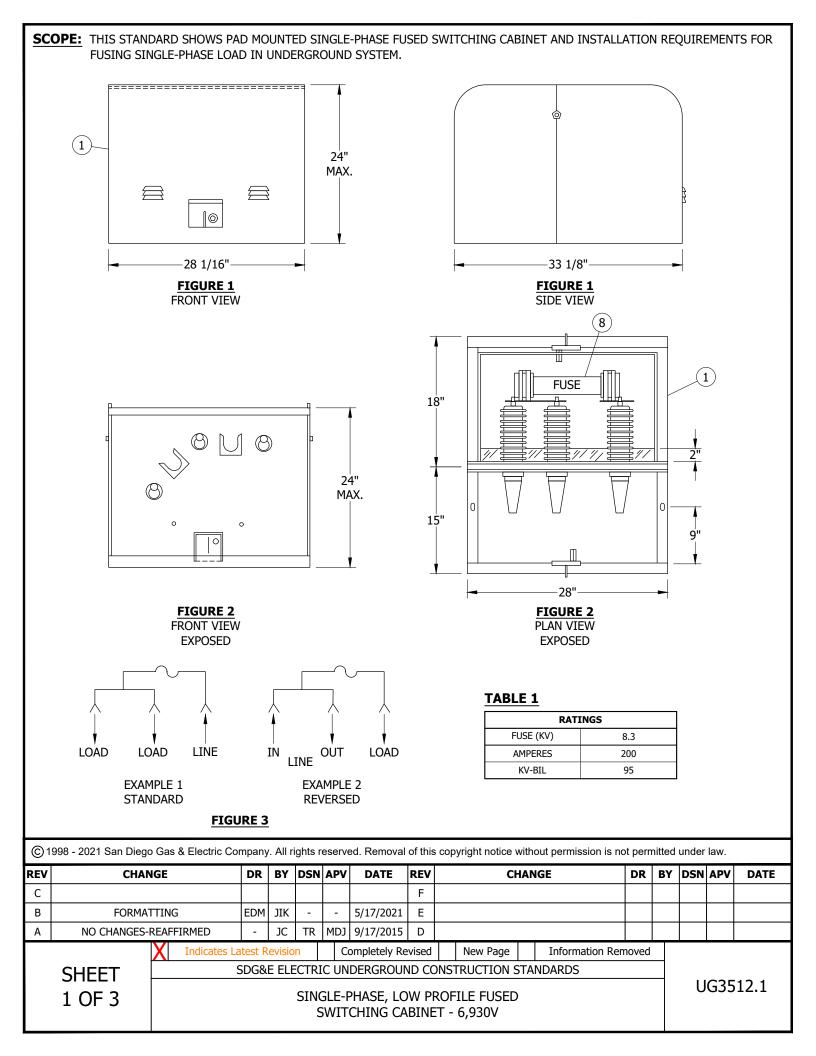

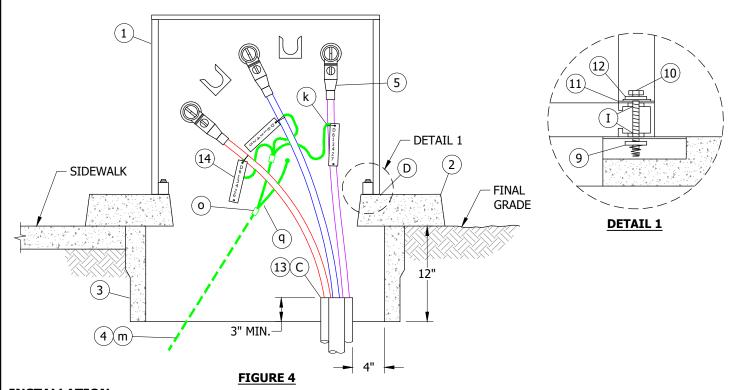

- A. THIS INSTALLATION IS LIMITED TO A MAXIMUM OF THREE SINGLE-PHASE, #2 AL PRIMARY CABLES.
- B. SET PAD AND HANDHOLE, INSTALL EQUIPMENT GROUND.
- (C) TERMINATE CONDUITS AS SHOWN AND SEAL CONDUITS WITH SEALING COMPOUND.
- (D) BASE OF CABINET SHALL BE CAULKED WHEN NECESSARY TO PREVENT WIRE ENTRY.
- (E) KEYLESS LOCKS TO BE ATTACHED TO LATCHING MECHANISM ON FUSE CABINET AND PENTAHEAD BOLTS TO BE THREADED IN COMPLETELY.

BILL OF MATERIALS:

ITEM	DESCRIPTION	QUANTITY	STANDARD PAGE	STOCK NUMBER	DESIGN UNITS
1	CABINET, LOW PROFILE, FUSED	1	-	S190438	FC-1PH
2	TRANSFORMER/UTILITY, SINGLE-PHASE	1	3421	S514240	FC3PAD
3	HANDHOLE	1	3312	S162426	3312-0
4	WIRE, GROUND, TRENCH	AS REQ'D	4510	-	-
5	ELBOW, LOADBREAK, 14.4K, 200A	AS REQ'D	4190-4191	-	-
6	RECEPTACLE, INSULATING	AS REQ'D	4195	S204304	-
7	LOCK, KEYLESS E II	2	-	S468010	-
8	FUSE	1	4311-4314	-	-
9	NUT, CLAMPING CHANNEL W/SPRING, 1/2"	2	-	S503520	-
10	SCREW, HEX HEAD CAP, BRONZE, 1/2" X 2 1/2"	2	-	S616352	-
11	WASHER, STANDARD FLAT ROUND, BRONZE, 1/2"	2	-	S799488	-
12	WASHER, LOCK, BRONZE, 1/2"	2	-	S796416	-

© 1998 - 2021 San Diego Gas & Electric Company. All rights reserved. Removal of this copyright notice without permission is not permitted under law.

REV	CHANGE	DR	BY	DSN	APV	DATE	REV	CHANGE	DR	BY	DSN	APV	DATE
С							F						
В	FORMATTING	EDM	JIK	-	-	5/17/2021	Е						
Α	NO CHANGES-REAFFIRMED	-	JC	TR	MDJ	9/17/2015	D						

SHEET 2 OF 3

 Indicates Latest Revision
 Completely Revised
 New Page
 Information Removed

 SDG&E ELECTRIC UNDERGROUND CONSTRUCTION STANDARDS

SINGLE-PHASE, LOW PROFILE FUSED SWITCHING CABINET - 6,930V

UG3512.2

BILL OF MATERIALS (CONT'D):

ITEM	DESCRIPTION	QUANTITY	STANDARD PAGE	STOCK NUMBER	DESIGN UNITS
13	SEALING COMPOUND C	AS REQ'D	-	S442976	-
14	TAGS, IDENTIFICATION, CABLE	AS REQ'D	3202	-	-

NOTES:

- $\left(\ \mathrm{I} \ \right)$ fuse cabinet comes with 5/8" x 1" slot in center of unistrut frame (Typ).
- (II) NOT SHOWN ON FIGURES.

REFERENCE:

- a. SEE UG3202 FOR CABLE IDENTIFICATION.
- b. SEE UG3211, UG3212 (PREVIOUS # UG3211.1-.4) FOR STRUCTURE/EQUIPMENT IDENTIFICATION.
- c. SEE UG3221 FOR HIGH VOLTAGE DECAL.
- d. SEE UG3408 FOR WIRE ENTRY PREVENTION.
- e. SEE UG3421 FOR PAD, HANDHOLE AND CONDUIT PLACEMENT.
- f. SEE UG3479 FOR BARRIER PROTECTION.
- g. SEE UG3480, UG3481, UG3482, AND UG3483 FOR MINIMUM OPERATING AND CLEARANCE REQUIREMENTS (PAD PLACEMENT).
- h. SEE UG3484 FOR PAD INSTALLATION OF PAD MOUNTED EQUIPMENT.
- i. SEE UG3486, UG3487, AND UG3488 FOR RETAINING WALL REQUIREMENTS AND CLEARANCES FROM REVERSE SUBGRADE RETAINING WALLS.
- j. SEE UG3489 FOR RETAINING WALLS.
- (k) SEE UG4108 FOR SEALING JACKETED CABLE.
- I. SEE UG4302, UG4311, AND UG4312 FOR FUSING.
- (m) SEE UG4510 FOR (PREFERRED I) AND (ALTERNATE) TRENCH GROUND WIRE.
- n. SEE UG4512 FOR (PREFERRED II) EQUIPMENT GROUNDING INSTALLATION.

Indicates Latest Revision

- (o) SEE UG4512 FOR GROUNDING EQUIPMENT.
- p. SEE UG4514 FOR GROUNDING TELCO CONDUCTOR IN PAD MOUNTED EQUIPMENT.
- (q) SEE UG4520-UG4521 (PREVIOUS # UG4520.1-.9) FOR GROUNDING PAD MOUNTED EQUIPMENT.

© 1998 - 2021 San Diego Gas & Electric Company. All rights reserved. Removal of this copyright notice without permission is not permitted under law.

Completely Revised

REV	CHANGE	DR	BY	DSN	APV	DATE	REV	CHANGE	DR	BY	DSN	APV	DATE
С							F						
В	FORMATTING	EDM	JIK	-	-	5/17/2021	Е						
Α	NO CHANGES-REAFFIRMED	-	JC	TR	MDJ	9/17/2015	D						

SHEET 3 OF 3

SDG&E ELECTRIC UNDERGROUND CONSTRUCTION STANDARDS

New Page

Information Removed


SINGLE-PHASE, LOW PROFILE FUSED SWITCHING CABINET - 6,930V

UG3512.3

SCOPE: THIS STANDARD SHOWS PAD MOUNTED THREE-PHASE FUSE CABINET WITH HORIZONTAL MOUNTED FUSES WITH FEED THRU CAPABILITY AND INSTALLATION REQUIREMENTS USED FOR FUSING WYE AND DELTA LOADS IN UNDERGROUND SYSTEM. \blacksquare \blacksquare \blacksquare \blacksquare \blacksquare 42" 42" 46" FIGURE 1 FIGURE 1 FRONT VIEW FRONT VIEW **EXPOSED** -18" 25" FIGURE 1 FIGURE 1 **REAR VIEW** SIDE VIEW **EXPOSED** © 1998 - 2021 San Diego Gas & Electric Company. All rights reserved. Removal of this copyright notice without permission is not permitted under law. CHANGE REV DSN APV **CHANGE** DSN APV DATE DR BY DATE REV DR BY С F **FORMATTING** EDM Ε В JIK 5/17/2021 NO CHANGES-REAFFIRMED JC Α TR 6/3/2015 D **Indicates Latest Revision** Completely Revised New Page Information Removed SDG&E ELECTRIC UNDERGROUND CONSTRUCTION STANDARDS **SHEET** UG3514.1 THREE-PHASE, FUSE CABINET WITH HORIZONTAL MOUNTED FUSES - 12KV

WITH FEED THRU CAPABILITY

1 OF 3

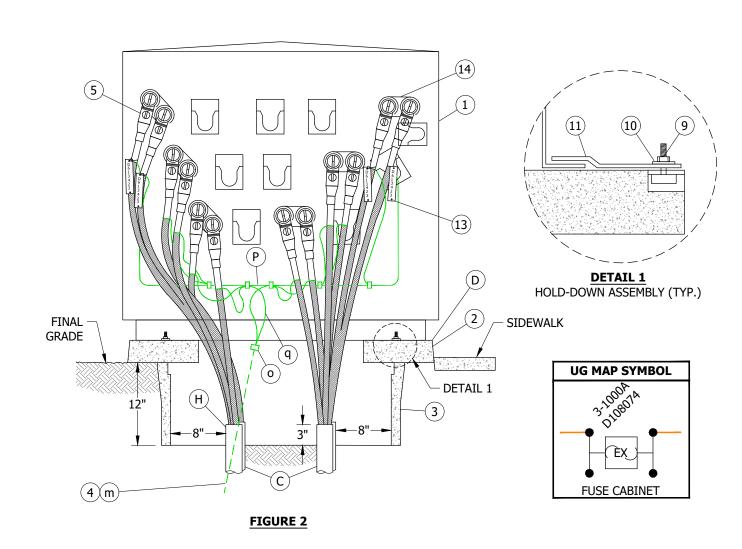

- A. THIS INSTALLATION IS LIMITED TO A MAXIMUM OF FOUR THREE-PHASE, 2/0 AL CABLES AND SMALLER.
- B. SET PAD AND HANDHOLE, INSTALL EQUIPMENT GROUND.
- (C) TERMINATE CONDUITS AS SHOWN AND SEAL CONDUITS WITH SEALING COMPOUND.
- (D) BASE OF CABINET SHALL BE CAULKED WHEN NECESSARY TO PREVENT WIRE ENTRY.
- (E) INSTALL SIX FEED-THRU INSERTS.
- $^{\prime}$ F) install single barrel fuse all the way back in double barrel fuse clips nearest the insulator.
- G KEYLESS LOCKS TO BE ATTACHED TO LATCHING MECHANISM ON FUSE CABINET AND PENTAHEAD BOLTS TO BE THREADED IN COMPLETELY.
- (H) PREFERRED CONDUIT INSTALLATION IS LINE IN ON LEFT LOAD OUT ON RIGHT.

© 1998 - 2021 San Diego Gas & Electric Company. All rights reserved. Removal of this copyright notice without permission is not permitted under law.

REV	CHANGE	DR	BY	DSN	APV	DATE	REV	CHANGE	DR	BY	DSN	APV	DATE
С							F						
В	FORMATTING	EDM	JIK	ı	-	5/17/2021	Е						
Α	NO CHANGES-REAFFIRMED	-	JC	TR	-	6/3/2015	D						

SHEET 2 OF 3

 Indicates Latest Revision
 Completely Revised
 New Page
 Information Removed

 SDG&E ELECTRIC UNDERGROUND CONSTRUCTION STANDARDS

THREE-PHASE, FUSE CABINET WITH HORIZONTAL MOUNTED FUSES - 12KV WITH FEED THRU CAPABILITY UG3514.2

BILL OF MATERIALS:

ITEM	DESCRIPTION	QUANTITY	STANDARD PAGE	STOCK NUMBER	DESIGN UNITS
1	CABINET, FUSE, THREE-PHASE, HORIZ. MOUNT	1	-	S190454	FC3PFT
2	PAD WITH BOX, TRANSFORMER/UTILITY EQUIPMENT, SINGLE-PHASE	1	3421	S514240	FC3PAD
3	HANDHOLE, 17" X 30"	1	3312	S162426	-
4	WIRE, GROUND, TRENCH	AS REQ'D	4510	-	-
5	ELBOW, LOADBREAK, 14.4KV 200A	AS REQ'D	4190 - 4191	-	-
6	RECEPTACLE, INSULATING	AS REQ'D	4195	S204304	-
7	LOCKS, KEYLESS G 1	2	-	S468010	-
8	FUSE F I	3	4311 - 4314	-	-
9	NUT, STUD, 1/2" X 1 3/8"	2	-	S507000	-
10	WASHER, STANDARD FLAT ROUND, BRONZE, 1/2"	2	-	S799488	-
11	HOLD DOWN (SUPPLIED WITH CABINET)	2	-	-	-
12	COMPOUND, SEALING C 1	AS REQ'D	-	S442976	-
13	TAGS, IDENTIFICATION, CABLE	AS REQ'D	3202	-	-
14	BUSHING, FEED-THRU LOADBREAK (NOT SUPPLIED WITH CABINET)	6	4195	S544678	FEED-1
15	NUT, STANDARD HEX, STAINLESS STEEL	2		S505536	-

NOTES:

 $oxed{(I)}$ NOT SHOWN ON FIGURES.

REFERENCE:

- a. SEE UG3202 FOR CABLE IDENTIFICATION.
- b. SEE UG3211 FOR STRUCTURE/EQUIPMENT IDENTIFICATION.
- c. SEE UG3221 FOR HIGH VOLTAGE DECAL.
- d. SEE UG3408 FOR WIRE ENTRY PREVENTION.
- e. SEE UG3421 FOR PAD, HANDHOLE AND CONDUIT PLACEMENT.
- f. SEE UG3479 FOR BARRIER PROTECTION.
- g. SEE UG3480, UG3481, UG3482, AND UG3483 FOR MINIMUM OPERATING CLEARANCE REQUIREMENTS (PAD PLACEMENT).
- h. SEE UG3484 FOR INSTALLATION OF PAD MOUNTED EQUIPMENT.
- i. SEE UG3486, UG3487, AND UG3488 FOR RETAINING WALL REQUIREMENTS AND CLEARANCES FROM REVERSE SUBGRADE RETAINING WALLS.
- j. SEE UG3489 FOR RETAINING WALLS.
- k. SEE UG4108 FOR SEALING JACKETED CABLE.
- I. SEE UG4302, UG4311, AND UG4312 FOR FUSING.
- (m) SEE UG4510 FOR (PREFERRED I) AND (ALTERNATE) TRENCH GROUND WIRE.
- n. SEE UG4512 FOR (PREFERRED II) EQUIPMENT GROUNDING INSTALLATION.
- (o) SEE UG4512 FOR GROUNDING EQUIPMENT.
- $(\mathsf{\,p\,})$ SEE UG4514 FOR GROUNDING TELCO CONDUCTOR IN PAD MOUNTED EQUIPMENT.
- (q) SEE UG4520 AND UG4521 (PREVIOUS # UG4520.1-.9) FOR GROUNDING PAD MOUNTED EQUIPMENT.

© 1998 - 2021 San Diego Gas & Electric Company. All rights reserved. Removal of this copyright notice without permission is not permitted under law.

REV	CHANGE	DR	BY	DSN	APV	DATE	REV	CHANGE	DR	BY	DSN	APV	DATE
С							F						
В	FORMATTING	EDM	JIK	-	-	5/17/2021	Е						
Α	NO CHANGES-REAFFIRMED	-	JC	TR	-	6/3/2015	D						

SHEET 3 OF 3

Indicates Latest Revision | Completely Revised | New Page | Information Removed | SDG&E ELECTRIC UNDERGROUND CONSTRUCTION STANDARDS

THREE-PHASE, FUSE CABINET WITH HORIZONTAL MOUNTED FUSES - 12KV WITH FEED THRU CAPABILITY UG3514.3

SCOPE: THIS STANDARD SHOWS PAD MOUNTED THREE-PHASE FUSE CABINET WITH VERTICAL MOUNTED FUSES AND FUSE BYPASS WITH FEED THRU CAPABILITY AND INSTALLATION REQUIREMENTS USED FOR FUSING WYE AND DELTA LOADS IN UNDERGROUND SYSTEM. P2 \blacksquare \blacksquare \blacksquare \blacksquare \blacksquare 49" 42" 46" FIGURE 1 FIGURE 1 FRONT VIEW FRONT VIEW **EXPOSED** P1 **会会会** P2 (I)

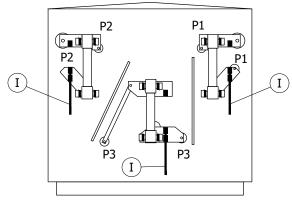


FIGURE 1 **REAR VIEW EXPOSED**

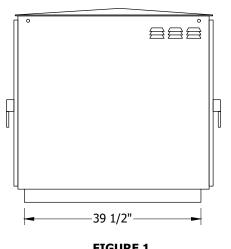


FIGURE 1 SIDE VIEW

© 1998 - 2021 San Diego Gas & Electric Company. All rights reserved. Removal of this copyright notice without permission is not permitted under law.


REV	CHANGE	DR	BY	DSN	APV	DATE	REV	CHANGE	DR	BY	DSN	APV	DATE
С	FORMATTING	EDM	JIK	-	-	5/17/2021	F						
В	EDITORIAL CHANGES	-	AW	JS	CZH	7/1/2018	Е						
Α	REVISION	-	-	-	-	12/8/2005	D						

SHEET 1 OF 3

Indicates Latest Revision Completely Revised New Page Information Removed SDG&E ELECTRIC UNDERGROUND CONSTRUCTION STANDARDS

> THREE-PHASE, FUSE CABINET WITH VERTICAL MOUNTED FUSE AND FUSE BYPASS - 12KV WITH FEED THRU CAPABILITY

UG3515.1

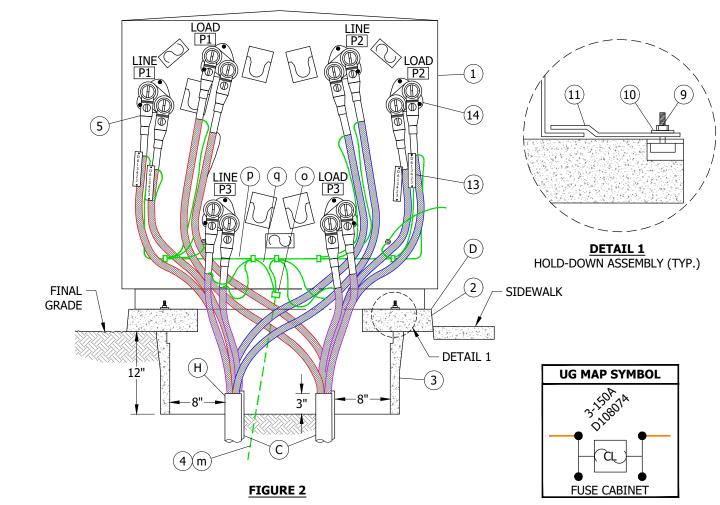

- A. THIS INSTALLATION IS LIMITED TO A MAXIMUM OF FOUR THREE-PHASE, 2/0 AL CABLES AND SMALLER.
- B. SET PAD AND HANDHOLE, INSTALL EQUIPMENT GROUND.
- (C) TERMINATE CONDUITS AS SHOWN AND SEAL CONDUITS WITH SEALING COMPOUND.
- (D) BASE OF CABINET SHALL BE CAULKED WHEN NECESSARY TO PREVENT WIRE ENTRY.
- (E) INSTALL SIX FEED-THRU INSERTS.
- F) INSTALL SINGLE BARREL FUSE ALL THE WAY BACK IN DOUBLE BARREL FUSE CLIPS NEAREST THE INSULATOR.
- G KEYLESS LOCKS TO BE ATTACHED TO LATCHING MECHANISM ON FUSE CABINET AND PENTAHEAD BOLTS TO BE THREADED IN COMPLETELY.
- (H) PREFERRED CONDUIT INSTALLATION IS LINE IN ON LEFT LOAD OUT ON RIGHT.

BILL OF MATERIALS:

ITEM	DESCRIPTION		QUANTITY	STANDARD PAGE	STOCK NUMBER	DESIGN UNITS
1	CABINET, FUSE, THREE-PHASE, VERTICAL MOUNT	G	1	-	S190452	FC3PBP
2	PAD WITH BOX, TRANSFORMER/UTILITY EQUIPMENT, SINGLE-PHASE		1	3421	S514240	FC3PAD

© 1998 - 2021 San Diego Gas & Electric Company. All rights reserved. Removal of this copyright notice without permission is not permitted under law.

REV	CHANGE	DR	BY	DSN	APV	DATE	REV	CHANGE	DR	BY	DSN	APV	DATE
С	FORMATTING	EDM	JIK	-	-	5/17/2021	F						
В	EDITORIAL CHANGES	-	AW	JS	CZH	7/1/2018	Е						
Α	REVISION	-	-	-	-	12/8/2005	D						

SHEET 2 OF 3

 Indicates Latest Revision
 Completely Revised
 New Page
 Information Removed

 SDG&E ELECTRIC UNDERGROUND CONSTRUCTION STANDARDS

THREE-PHASE, FUSE CABINET WITH
VERTICAL MOUNTED FUSE AND FUSE BYPASS - 12KV
WITH FEED THRU CAPABILITY

UG3515.2

BILL OF MATERIALS (CONT'D):

ITEM	DESCRIPTION	QUANTITY	STANDARD PAGE	STOCK NUMBER	DESIGN UNITS
3	HANDHOLE, 17" X 30"	1	3312	S162426	-
4	WIRE, GROUND, TRENCH	AS REQ'D	4510	-	-
5	ELBOW, LOADBREAK, 14.4KV 200A	AS REQ'D	4190 - 4191	-	-
6	RECEPTACLE, INSULATING	AS REQ'D	4195	S204304	-
7	LOCKS, KEYLESS G	2	-	S468010	-
8	FUSE F II	3	4311 - 4314	-	-
9	NUT, STUD, 1/2" X 1 3/8"	2	-	S507000	-
10	WASHER, STANDARD FLAT ROUND, BRONZE, 1/2"	2	-	S799488	-
11	HOLD DOWN (SUPPLIED WITH CABINET)	-	-	-	-
12	COMPOUND, SEALING	AS REQ'D	-	S442976	-
13	TAGS, IDENTIFICATION, CABLE	AS REQ'D	3202	-	-
14	BUSHING, FEED-THRU LOADBREAK (NOT SUPPLIED WITH CABINET)	6	4195	S544678	FEED-1
15	NUT, STANDARD HEX, STAINLESS STEEL	2	-	S505536	-

NOTES:

- ${f I}$ Hotstick operable knife blade switch for fuse bypass and 200A loop operations.
- (II) NOT SHOWN ON FIGURES.
- III. CHECK KNIFE BLADES IN OPEN POSITION BEFORE ENERGIZING CABINET.

REFERENCE:

- a. SEE UG3202 FOR CABLE IDENTIFICATION.
- b. SEE UG3211 FOR STRUCTURE/EQUIPMENT IDENTIFICATION.
- c. SEE UG3221 FOR HIGH VOLTAGE DECAL.
- d. SEE UG3408 FOR WIRE ENTRY PREVENTION.
- e. SEE UG3421 FOR PAD, HANDHOLE AND CONDUIT PLACEMENT.
- f. SEE UG3479 FOR BARRIER PROTECTION.
- g. SEE UG3480, UG3481, UG3482, AND UG3483 FOR MINIMUM OPERATING CLEARANCE REQUIREMENTS (PAD PLACEMENT).
- h. SEE UG3484 FOR INSTALLATION OF PAD MOUNTED EQUIPMENT.
- i. SEE UG3486, UG3487, AND UG3488 FOR RETAINING WALL REQUIREMENTS AND CLEARANCES FROM REVERSE SUBGRADE RETAINING WALLS.
- j. SEE UG3489 FOR RETAINING WALLS.
- k. SEE UG4108 FOR SEALING JACKETED CABLE.
- I. SEE UG4302, UG4311, AND UG4312 FOR FUSING.
- (m) SEE UG4510 FOR (PREFERRED I) AND (ALTERNATE) TRENCH GROUND WIRE.
- n. SEE UG4512 FOR (PREFERRED II) EQUIPMENT GROUNDING INSTALLATION.
- (o) SEE UG4512 FOR GROUNDING EQUIPMENT.
- (p) SEE UG4514 FOR GROUNDING TELCO CONDUCTOR IN PAD MOUNTED EQUIPMENT.
- (q) SEE UG4520 AND UG4521 (PREVIOUS # UG4520.1-.9) FOR GROUNDING PAD MOUNTED EQUIPMENT.

© 1998 - 2021 San Diego Gas & Electric Company. All rights reserved. Removal of this copyright notice without permission is not permitted under law.

REV	CHANGE	DR	BY	DSN	APV	DATE	REV	CHANGE	DR	BY	DSN	APV	DATE
С	FORMATTING	EDM	JIK	-	-	5/17/2021	F						
В	EDITORIAL CHANGES	1	AW	JS	CZH	7/1/2018	Е						
Α	REVISION	1	-	-	-	12/8/2005	D						

SHEET 3 OF 3

Indicates Latest Revision | Completely Revised | New Page | Information Removed

SDG&E ELECTRIC UNDERGROUND CONSTRUCTION STANDARDS

THREE-PHASE, FUSE CABINET WITH
VERTICAL MOUNTED FUSE AND FUSE BYPASS - 12KV
WITH FEED THRU CAPABILITY

UG3515.3


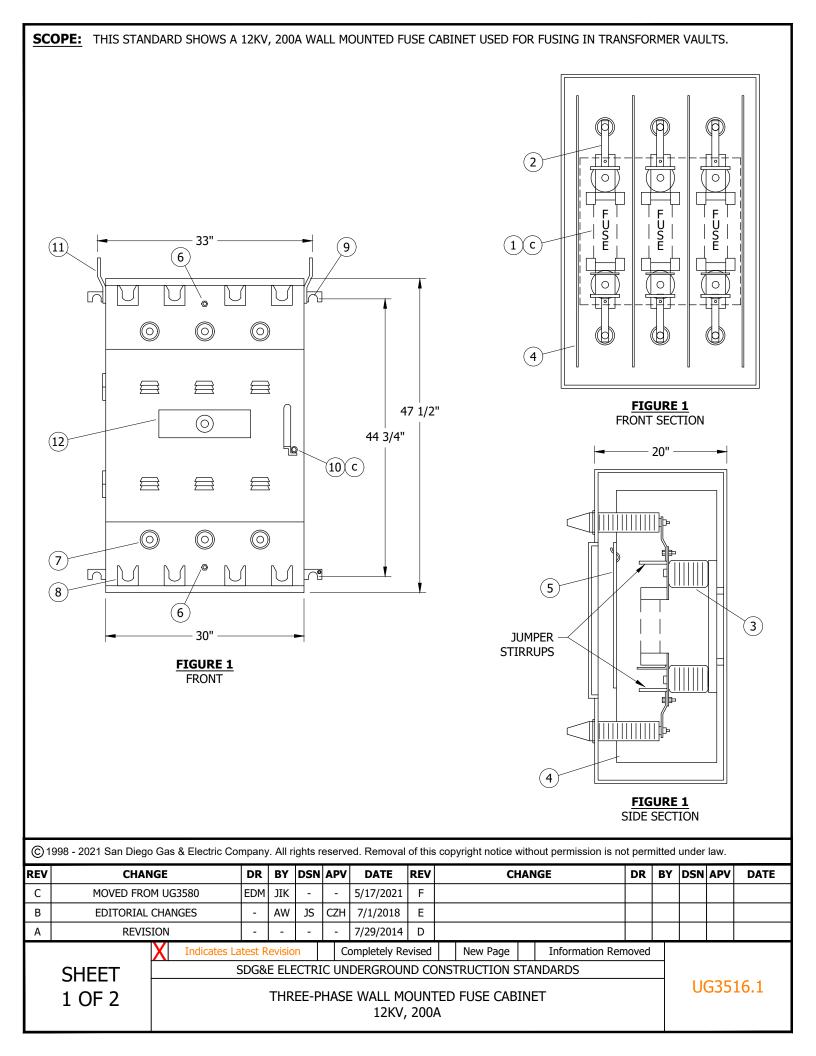


TABLE 1

ELECTRIC	RATING
VOLTAGE	15KV
B.I.L.	110KV
MAX FUSE SIZE	200A

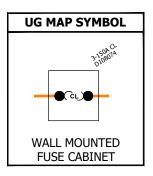

INSTALLATION:

- A. BUSHING WELLS WILL ACCEPT BUSHING PLUGS (S544676) OR FEED-THRU INSERTS (S544678) FOR LOADBREAK CAPABILITY.
- B. INSTALL FEED-THRU INSERTS ON LOAD SIDE OF ALL CABINETS.
- (C) CABINET DOOR HANDLE DOES NOT REQUIRE A PADLOCK.

BILL OF MATERIALS:

ITEM	DESCRIPTION	WEIGHT (LBS)	QUANTITY	STANDARD PAGE	STOCK NUMBER	DESIGN UNITS
1	CABINET, FUSE, WALL MOUNTED, THREE-PHASE	380	1			
2	BUS, COPPER		1			
3	BUSHING		1			
4	BARRIER		1			
5	BARRIER, REMOVABLE		1			
6	GROUNDING POSITION		1			
7	BUSHING WELL		1		S190446	FC-VLT
8	PARKING STAND		1			
9	BRACKET, MOUNTING		1			
10	CABINET DOOR HANDLE AND PENTAHEAD BOLT PROVISION		1			
11	TABS, LIFTING		1			
12	DECAL, MR OUCH		1		1	
13	NAMEPLATE (ON INSIDE OF DOOR)		1		1	
14	FUSE, CURRENT LIMITING, 150A		1		S363687	

NOTES:

- I. WALL MOUNTED FUSE CABINET (S190444) IS DELIVERED FROM THE SUPPLIER WITH ALL THE PARTS LISTED IN THE BILL OF MATERIALS EXCEPT FUSES.
- (II) NOT SHOWN ON FIGURES.

REFERENCE:

- a. SEE TRANSFORMER VAULTS SPECIFICATIONS BOOK FOR INSTALLATION LOCATION.
- b. SEE UG3480, UG3481, UG3482, AND UG3483 FOR CLEARANCE IN FRONT OF CABINET.
- (c) See UG4302 For Fuse Application Guide.

© 1998 - 2021 San Diego Gas & Electric Company. All rights reserved. Removal of this copyright notice without permission is not permitted under law.

REV	CHANGE	DR	BY	DSN	APV	DATE	REV	CHANGE	DR	BY	DSN	APV	DATE
С	MOVED FROM UG3580	EDM	JIK	-	-	5/17/2021	F						
В	EDITORIAL CHANGES	-	AW	JS	CZH	7/1/2018	Е						
A	REVISION	-	-	-	-	7/29/2014	D						


SHEET 2 OF 2

 Indicates Latest Revision
 Completely Revised
 New Page
 Information Removed

SDG&E ELECTRIC UNDERGROUND CONSTRUCTION STANDARDS

THREE-PHASE WALL MOUNTED FUSE CABINET 12KV, 200A

UG3516.2

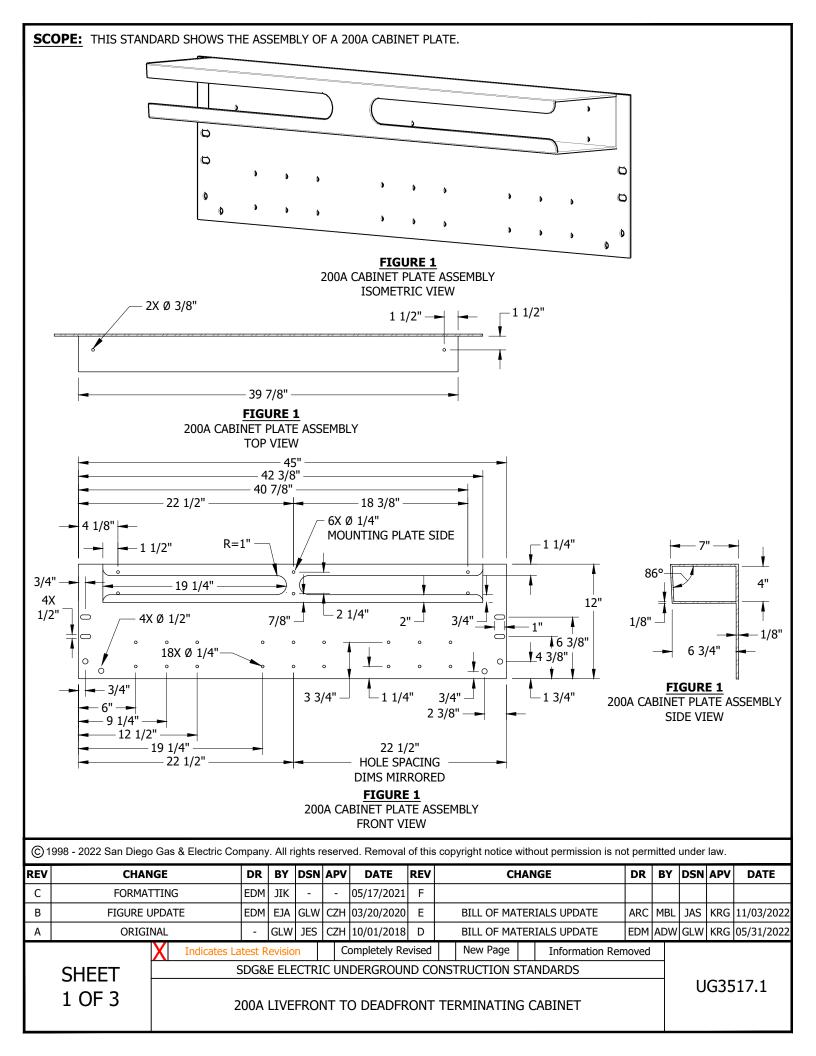

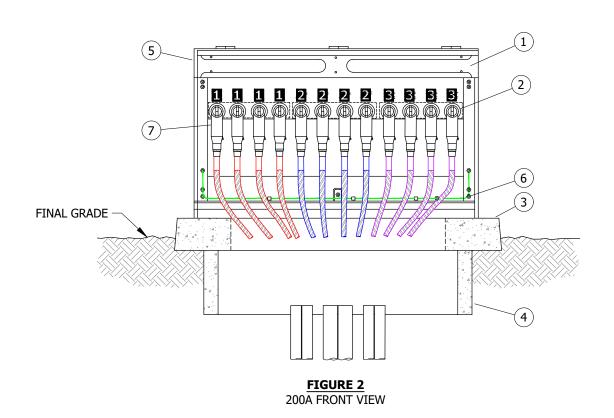






FIGURE 3 PLATE PHOTO

FIGURE 4 4-WAY DEADFRONT

© 1998 - 2022 San Diego Gas & Electric Company. All rights reserved. Removal of this copyright notice without permission is not permitted under law.

REV	CHANGE	DR	BY	DSN	APV	DATE	REV	CHANGE	DR	BY	DSN	APV	DATE
С	FORMATTING	EDM	JIK	-	-	05/17/2021	F						
В	FIGURE UPDATE	EDM	EJA	GLW	CZH	03/20/2020	Е	BILL OF MATERIALS UPDATE	ARC	MBL	JAS	KRG	11/03/2022
Α	ORIGINAL	1	GLW	JES	CZH	10/01/2018	D	BILL OF MATERIALS UPDATE	EDM	ADW	GLW	KRG	05/31/2022

SHEET 2 OF 3

Completely Revised New Page **Indicates Latest Revision** Information Removed

SDG&E ELECTRIC UNDERGROUND CONSTRUCTION STANDARDS

200A LIVEFRONT TO DEADFRONT TERMINATING CABINET

UG3517.2

A. INSTALL #2, 2/0 OR 2SOL ELBOWS DEPENDING ON THE WIRE BEING INSTALLED.

BILL OF MATERIALS:

ITEM	DESCRIPTION		QUANTITY	STANDARD PAGE	STOCK NUMBER	DESIGN UNITS
1	PLATE, CABINET, 200A		1		S168400	BRK200A
2	4 WAY DEADFRONT TERMINATION ASSEMBLY		AS REQ'D	4179	S718338	TAP4NB
3	3421 PAD		1		S514240	UG3421-1
4	3312 HANDHOLE (CONCRETE OR PVC BOX) (LEAVE LID IN YARD)		1		S162424	3312-0
5	CABINET, MVI/MVS, MULTI USE		1	3580	S190490	DMV-12
6	ASSEMBLY, BOLT, 2"		AS REQ'D		S148800	-
7	ELBOWS AND WIRE, 200A		AS REQ'D			
8	WIRE, BARE COPPER 4/0 STR, SOFT DRAWN	(IV)	AS REQ'D		S812764	4/0-SD
9	RECEPTACLE, INSULATION, 200A	(IV)	AS REQ'D	4179-4180	S204304	INSREC
10	WIRE, BARE COPPER, #2, 7 STRANDED, SOFT DRAWN	(IV)	AS REQ'D		S812818 X	GDWIRE
11	WIRE, #2 AU, U12.043	(IV)	AS REQ'D	4002	S197656	RJN3/2
12	WIRE, 2/0 AU, U12.061	(IV)	AS REQ'D	4002	S197648	RJN2/0
13	ELBOW, 200A, #2	(IV)	AS REQ'D	4180	S443838	LBE-2A
14	ELBOW, 200A, 2/0	(IV)	AS REQ'D	4180	S443840	LBE2/0

NOTES:

- I. WHEN REMOVING ANY LIVEFRONT EQUIPMENT AND INSTALLING THE NEW TERMINATOR CONVERSION CABINET REMOVE THE UNJACKETED CABLE AND INSTALL NEW JACKETED CABLE. DO NOT SPLICE UNJACKETED CABLE.
- II. MAKE SURE WHEN MAKING UP THE NEW CABLE THAT THE CABLE IS MADE LONG ENOUGH TO BE INSTALLED ON THE STAND-OFF POSITION IN CASE OF <u>DE-ENERGIZING</u> THE CABLE BECAUSE OF TROUBLE USE THE 600/200A TERMINATOR PAD IF THE WIRE DOESN'T LINE UP IN THE 200A PAD.
- III. TERMINATE THE CABLE WITH ENOUGH SLACK TO REACH THE STANDOFF POSITIONS ABOVE THE 4 WAYS.
- (IV) NOT SHOWN ON FIGURES.
- (X) THIS ITEM IS EXEMPT.

REFERENCE: NONE

© 1998 - 2022 San Diego Gas & Electric Company. All rights reserved. Removal of this copyright notice without permission is not permitted under law.

REV	CHANGE	DR	BY	DSN	APV	DATE	REV	CHANGE	DR	BY	DSN	APV	DATE
С	FORMATTING	EDM	JIK	-	-	05/17/2021	F						
В	FIGURE UPDATE	EDM	EJA	GLW	CZH	03/20/2020	Е	BILL OF MATERIALS UPDATE	ARC	MBL	JAS	KRG	11/03/2022
Α	ORIGINAL	-	GLW	JES	CZH	10/01/2018	D	BILL OF MATERIALS UPDATE	EDM	ADW	GLW	KRG	05/31/2022

SHEET 3 OF 3

Indicates Latest Revision | Completely Revised | New Page | Information Removed

SDG&E ELECTRIC UNDERGROUND CONSTRUCTION STANDARDS

200A LIVEFRONT TO DEADFRONT TERMINATING CABINET

UG3517.3

SCOPE: THIS STANDARD SHOWS THE ASSEMBLY OF A 600A CABINET PLATE.

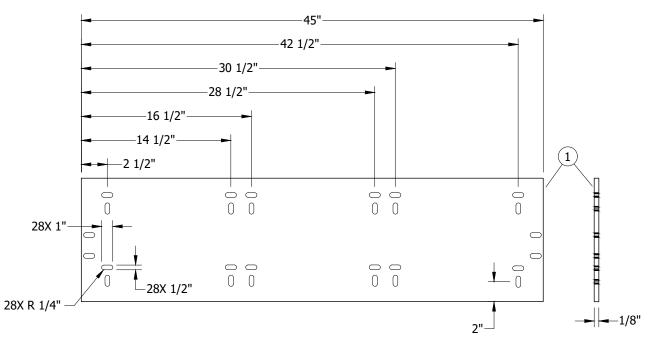


FIGURE 1 600A CABINET PLATE ASSEMBLY



FIGURE 2 600A AND 200A COMBINATION

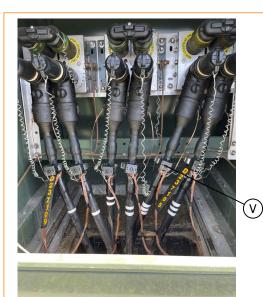


FIGURE 2
WITH LOAD TRACKER
FAULT INDICATORS



FIGURE 2
WITHOUT LOAD TRACKER
FAULT INDICATORS

© 1998 - 2023 San Diego Gas & Electric Company. All rights reserved. Removal of this copyright notice without permission is not permitted under law.

REV	CHANGE	DR	BY	DSN	APV	DATE	REV	CHANGE	DR	BY	DSN	APV	DATE
С	FORMATTING	EDM	JIK	-	-	05/17/2021	F						
В	FIGURE UPDATE	-	EJA	GLW	CZH	11/12/2019	Е	EDITORIAL CHANGES	EDM	EJA	JAS	KRG	04/11/2023
Α	ORIGINAL	1	GLW	JES	CZH	10/01/2018	D	EDITORIAL CHANGES	EDM	ADW	GLW	FRC	02/14/2022

SHEET 1 OF 3

Indicates Latest Revision | Completely Revised | New Page | Information Removed

SDG&E ELECTRIC UNDERGROUND CONSTRUCTION STANDARDS

600A LIVEFRONT TO DEADFRONT TERMINATING CABINET

UG3518.1

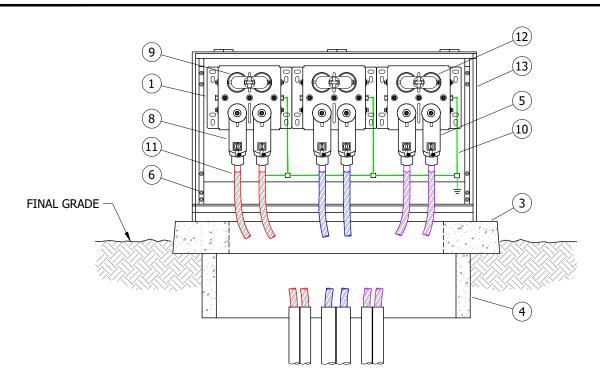


FIGURE 3 600A FRONT VIEW V

INSTALLATION:

(A) INSTALL 200A REDUCING TAP WELLS FOR GROUNDING OR 200A CABLE WELLS.

BILL OF MATERIALS:

ITEM	DESCRIPTION	QUANTITY	STANDARD PAGE	STOCK NUMBER	DESIGN UNITS
1	PLATE, CABINET, 304 STAINLESS STEEL, 600A	1		S168402	
2	TAP WELL, REDUCING, 200A (TAP PLUG, ELBOW)	AS REQ'D	4181	S547328	
3	3421-600A PAD	1		S514042	UG3421-2
4	HANDHOLE, CONCRETE, 3312 (OR LARGER)	1		S162476	3312-0
5	ELBOW TEE BODY, 15KV, 600A W/ CAPACITIVE TEST POINT	6 EACH		S326578	ELBO-T
6	ASSEMBLY, BOLT, 2"	AS REQ'D		S148800	
7	200A ELBOWS AND WIRE	AS REQ'D			
8	EXTENSION BUSHING, 600A W/ LOAD TAP PLUG	AS REQ'D		S336198	EXLRTP
9	RECEPTACLE, INSULATION, 200A	AS REQ'D	4179-4180	S204304	INSREC
10	WIRE, BARE COPPER, #2, 7 STR., SOFT DRAWN	AS REQ'D		S812818 X	GDWIRE
11	WIRE, BARE COPPER, 4/0, STR., SOFT DRAWN	AS REQ'D		S812764	4/0-SD
12	JUNCTION BAR, 600A CLEER, 15KV, LOADBREAK - SQUARE	3	4198	S439872	CCL-SQ
13	CABINET, MVI/MVS, MULTI USE	1	3580	S190490	DMV12

© 1998 - 2023 San Diego Gas & Electric Company. All rights reserved. Removal of this copyright notice without permission is not permitted under law.

REV	CHANGE	DR	BY	DSN	APV	DATE	REV	CHANGE	DR	BY	DSN	APV	DATE
С	FORMATTING	EDM	JIK	-	-	05/17/2021	F						
В	FIGURE UPDATE	-	EJA	GLW	CZH	11/12/2019	Е	EDITORIAL CHANGES	EDM	EJA	JAS	KRG	04/11/2023
Α	ORIGINAL	-	GLW	JES	CZH	10/01/2018	D	EDITORIAL CHANGES	EDM	ADW	GLW	FRC	02/14/2022

SHEET 2 OF 3

 Indicates Latest Revision
 Completely Revised
 New Page
 Information Removed

 SDG&E ELECTRIC UNDERGROUND CONSTRUCTION STANDARDS

600A LIVEFRONT TO DEADFRONT TERMINATING CABINET

UG3518.2

BILL OF MATERIALS (CONT'D):

ITEM	DESCRIPTION	QUANTITY	STANDARD PAGE	STOCK NUMBER	DESIGN UNITS
14	WIRE, #2 AU, U12.043	AS REQ'D	4004	S197656	RJN3/2
15	WIRE, 2/0 AU, U12.061	AS REQ'D	4004	S197648	RJN2/0
16	WIRE, 1000MCM	AS REQ'D	4004	S197654	RJ1000
17	ELBOW, 200A, #2	AS REQ'D	4180	S443838	LBE-2A
18	ELBOW, 200A, 2/0	AS REQ'D	4180	S443840	LBE2/0
19	INDICATOR, FAULT, LOAD TRACKER (FI)	AS REQ'D	4360	S423714	

NOTES:

- I. WHEN REMOVING ANY LIVEFRONT EQUIPMENT AND INSTALLING THE NEW TERMINATOR CONVERSION CABINET REMOVE THE UNJACKETED CABLE AND INSTALL NEW JACKETED CABLE. DO NOT SPLICE EXISTING 600A CABLE.
- II. MAKE SURE WHEN MAKING UP THE NEW CABLE THAT THE CABLE IS MADE LONG ENOUGH TO BE INSTALLED ON THE STAND-OFF POSITION IN CASE OF DE-ENERGIZING THE CABLE BECAUSE OF TROUBLE USE THE 600A/200A TERMINATOR PAD IF THE WIRE DOESN'T LINE UP IN THE 200A PAD.
- (III) NOT SHOWN ON FIGURES.
- IV. WHEN PIGGY BACKING OFF OF THE 600A TEE BODIES, USE DOUBLE ENDED CONNECTION PLUG. (\$544832)
- $ar{(}$ $ar{)}$ Load tracker fault indicator (Fi) is required on all 600a cleer connector installations.
- (X) THIS ITEM IS EXEMPT.

REFERENCE:

- a. FOR ELBOWS AND TEE BODIES, SEE UG4183, TABLES 4 AND 5.
- b. SEE UG4002 WHEN EXISTING 3-INCH CONDUIT IS ALREADY IN SERVICE.
- (c) SEE SECTION 3300: SUBSTRUCTURES.

© 1998 - 2023 San Diego Gas & Electric Company. All rights reserved. Removal of this copyright notice without permission is not permitted under law.


REV	CHANGE	DR	BY	DSN	APV	DATE	REV	CHANGE	DR	BY	DSN	APV	DATE
С	FORMATTING	EDM	JIK	-	-	05/17/2021	F						
В	FIGURE UPDATE	-	EJA	GLW	CZH	11/12/2019	Е	EDITORIAL CHANGES	EDM	EJA	JAS	KRG	04/11/2023
Α	ORIGINAL	-	GLW	JES	CZH	10/01/2018	D	EDITORIAL CHANGES	EDM	ADW	GLW	FRC	02/14/2022


SHEET 3 OF 3

Indicates Latest Revision Completely Revised New Page Information Removed

SDG&E ELECTRIC UNDERGROUND CONSTRUCTION STANDARDS

UG3518.3

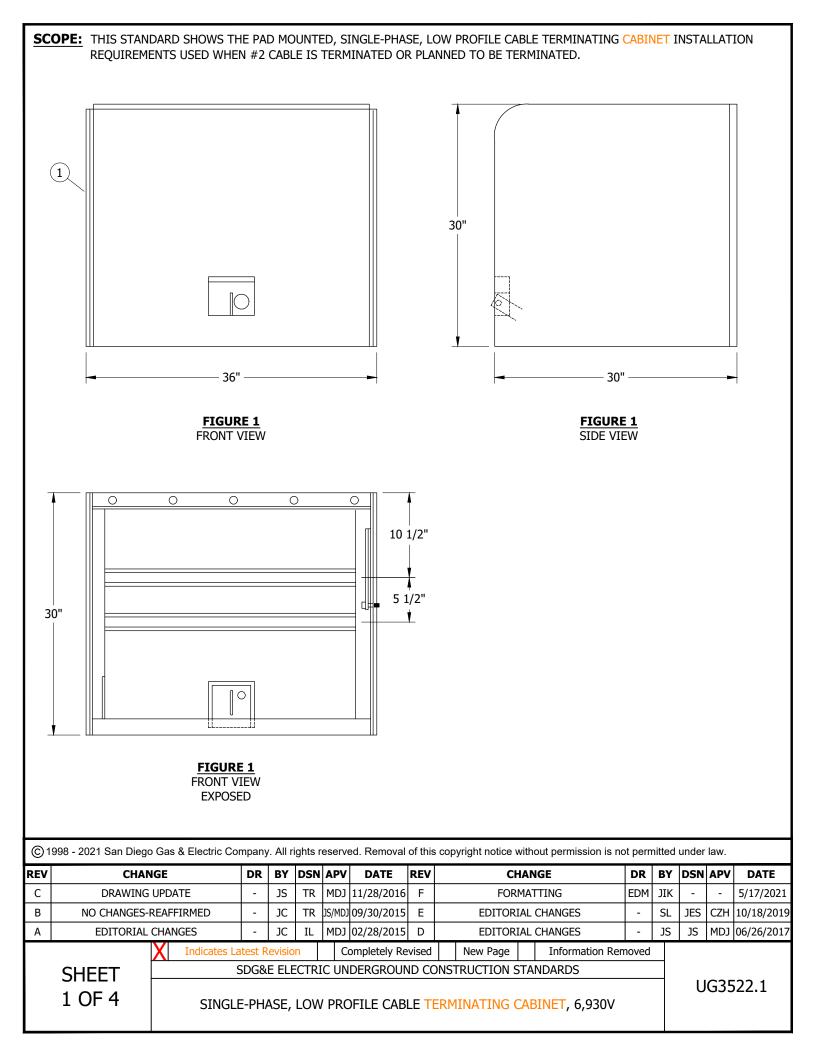

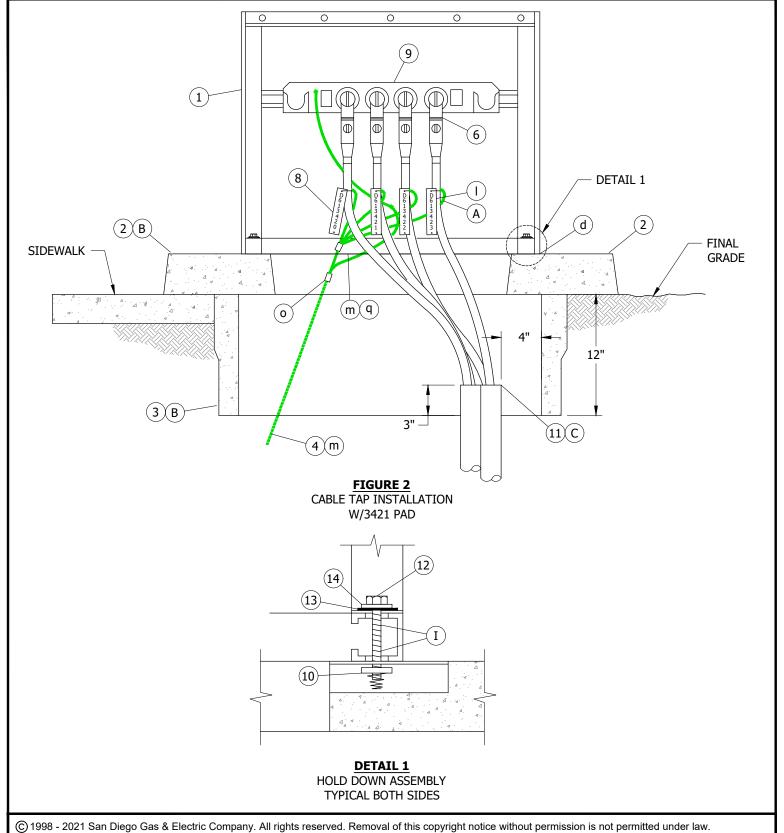

REV	CHANGE	DR	BY	DSN	APV	DATE	REV	CHANGE	DR	BY	DSN	APV	DATE
С	DRAWING UPDATE	-	JS	TR	MDJ	11/28/2016	F	FORMATTING	EDM	JIK	-	-	5/17/2021
В	NO CHANGES-REAFFIRMED	-	JC	TR	JS/MDJ	09/30/2015	Е	EDITORIAL CHANGES	-	SL	JES	CZH	10/18/2019
Α	EDITORIAL CHANGES	-	JC	IL	MDJ	02/28/2015	D	EDITORIAL CHANGES	-	JS	JS	MDJ	06/26/2017

SHEET 2 OF 4

Indicates Latest Revision Completely Revised New Page Information Removed SDG&E ELECTRIC UNDERGROUND CONSTRUCTION STANDARDS

SINGLE-PHASE, LOW PROFILE CABLE TERMINATING CABINET, 6,930V

UG3522.2

- (A) This installation is limited to a maximum of 4 single-phase #2 al primary cables with one 3 or 4 way cable tap.
- (B) SET PAD AND HANDHOLE, INSTALL EQUIPMENT GROUND.
- (C) TERMINATE CONDUITS AS SHOWN AND SEAL CONDUITS WITH SEALING COMPOUND.
- (D) KEYLESS LOCK TO BE ATTACHED TO LATCHING MECHANISM ON CABINET AND PENTAHEAD BOLT TO BE THREADED IN COMPLETELY.
- (E) FOR FIELD MAINTENANCE INSTALLS USE S732966/TERM-1.

BILL OF MATERIALS:

ITEM	DESCRIPTION	QUANTITY	STANDARD PAGE	STOCK NUMBER	DESIGN UNITS
1	CABINET, LOW PROFILE CABLE TERMINATOR, SINGLE-PHASE	1	3522	S190430	SWTERM
2	PAD, TRANSFORMER/UTLITY EQUIPMENT, SINGLE-PHASE	1	3421	S514240	FC3PAD
3	HANDHOLE	1	3312	S162426	-
4	EQUIPMENT, PAD GROUNDING	1	4512	-	-
5	RECEPTACLE, INSULATING	AS REQ'D	4180	S204304	-
	ELBOW, LOADBREAK, 14.4KV 200A	AS REQ'D	4100 4101		
6	ELBOW, LOADBREAK, FUSED 6930, 200A	AS REQ D	4190-4191	-	-
7	LOCK, KEYLESS DII	1	-	S468010	-
8	TAGS, IDENTIFICATION, CABLE	AS REQ'D	3202	-	-
	CABLE TAP, 4-WAY				TAP-4W
	CABLE TAP, 3-WAY	AC DEOID	4100		TAP-3W
9	PLUG, STAND-OFF	AS REQ'D	4180	-	S/OPLG
	BUSHING, FEED-THRU				FEED-B
10	NUT, CLAMPING CHANNEL W/SPRING, 1/2"	2	-	S503520	-
11	COMPOUND, SEALING C	AS REQ'D	-	S442976	-
12	SCREW, HEX HEAD CAP, BRONZE, 1/2" X 2 1/2"	2	-	S616352	-
13	WASHER, STANDARD FLAT ROUND, BRONZE, 1/2"	2	-	S799488	-
14	WASHER, LOCK, BRONZE, 1/2"	2	-	S796416	-

NOTES:

- $\left(ext{ I }
 ight)$ terminator comes with 5/8" x 1" slot in center of Frame Unistrut (typical both sides)
- (II) NOT SHOWN IN FIGURES.

REFERENCE:

- a. SEE UG3202 FOR CABLE IDENTIFICATION.
- b. SEE UG3211 FOR STRUCTURE/EQUIPMENT IDENTIFICATION.
- c. SEE UG3221 FOR HIGH VOLTAGE DECAL.
- (d) SEE UG3408 FOR WIRE ENTRY PREVENTION.
- e. SEE UG3421 FOR PAD, HANDHOLE AND CONDUIT PLACEMENT.
- f. SEE UG3479 FOR BARRIER PROTECTION.
- g. SEE UG3480, UG3481, UG3482, AND UG3483 FOR MINIMUM OPERATING AND CLEARANCE REQUIREMENTS (PAD PLACEMENT).

© 1998 - 2021 San Diego Gas & Electric Company. All rights reserved. Removal of this copyright notice without permission is not permitted under law.

REV	CHANGE	DR	BY	DSN	APV	DATE	REV	CHANGE	DR	BY	DSN	APV	DATE
С	DRAWING UPDATE	-	JS	TR	MDJ	11/28/2016	F	FORMATTING	EDM	JIK	-	1	5/17/2021
В	NO CHANGES-REAFFIRMED	1	JC	TR	JS/MDJ	09/30/2015	Е	EDITORIAL CHANGES	-	SL	JES	CZH	10/18/2019
Α	EDITORIAL CHANGES	-	JC	IL	MDJ	02/28/2015	D	EDITORIAL CHANGES	-	JS	JS	MDJ	06/26/2017

SHEET 3 OF 4

Indicates Latest Revision | Completely Revised | New Page | Information Removed | SDG&E ELECTRIC UNDERGROUND CONSTRUCTION STANDARDS

SINGLE-PHASE, LOW PROFILE CABLE TERMINATING CABINET, 6,930V

UG3522.3

REFERENCE (CONT'D):

- h. SEE UG3484 FOR PAD INSTALLATION OF PAD MOUNTED EQUIPMENT.
- SEE UG3486, UG3487, AND UG3488 FOR RETAINING WALL REQUIREMENTS AND CLEARANCES FROM REVERSE SUBGRADE RETAINING WALLS.
- j. SEE UG3489 FOR RETAINING WALLS.
- k. SEE UG3605 AND UG3660 FOR SINGLE-PHASE SUBSURFACE SECTIONALIZING.
- () SEE UG4108 FOR SEALING JACKETED CABLE.
- (m) SEE UG4510 FOR (PREFERRED I) AND (ALTERNATE) TRENCH GROUND WIRE.
- n. SEE UG4512 FOR (PREFERRED II) EQUIPMENT GROUNDING INSTALLATION.
- (o) SEE UG4512 FOR EQUIPMENT GROUNDING.
- p. SEE UG4514 FOR GROUNDING TELCO CONDUCTOR IN PAD MOUNTED EQUIPMENT.
- (q) SEE UG4520 AND UG4521 (PREVIOUS # UG4520) FOR GROUNDING PAD MOUNTED EQUIPMENT.
- r. SEE UG3675 FOR SINGLE PHASE MVI INSTALLATION.
- s. SEE UG4191 FOR FUSED ELBOW INSTALLATION.

© 1998 - 2021 San Diego Gas & Electric Company. All rights reserved. Removal of this copyright notice without permission is not permitted under law.

REV	CHANGE	DR	BY	DSN	APV	DATE	REV	CHANGE	DR	BY	DSN	APV	DATE
С	DRAWING UPDATE	-	JS	TR	MDJ	11/28/2016	F	FORMATTING	EDM	JIK	-	1	5/17/2021
В	NO CHANGES-REAFFIRMED	-	JC	TR	JS/MDJ	09/30/2015	Е	EDITORIAL CHANGES	-	SL	JES	CZH	10/18/2019
Α	EDITORIAL CHANGES	-	JC	IL	MDJ	02/28/2015	D	EDITORIAL CHANGES	-	JS	JS	MDJ	06/26/2017

SHEET 4 OF 4

SDG&E ELECTRIC UNDERGROUND CONSTRUCTION STANDARDS

New Page


Information Removed


Completely Revised

Indicates Latest Revision

UG3522.4

SINGLE-PHASE, LOW PROFILE CABLE TERMINATING CABINET, 6,930V

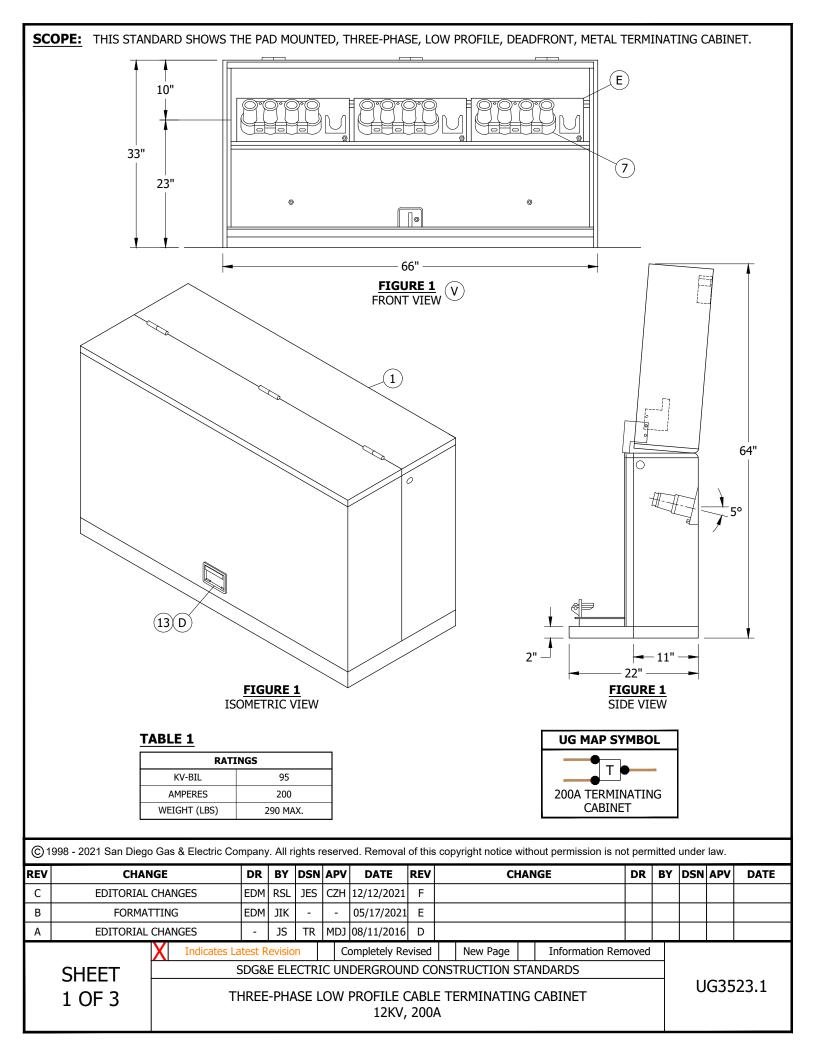

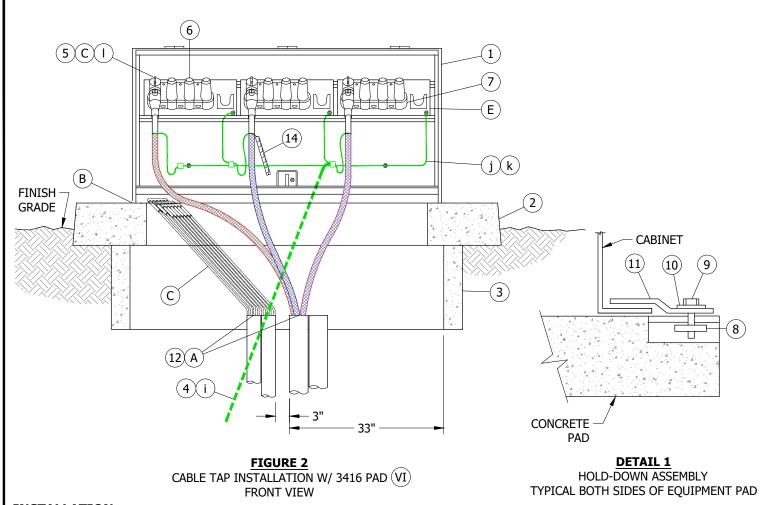

- (A) SEAL CONDUITS WITH SEALING COMPOUND.
- (B) BASE OF CABINET SHALL BE CAULKED ONLY TO PREVENT POSSIBLE WIRE ENTRY.
- (C) FUSED ELBOWS 1 PER CABLE TAP.
- (D) KEYLESS LOCK TO BE ATTACHED TO LATCHING MECHANISM ON CABINET AND PENTAHEAD BOLT TO BE THREADED IN COMPLETELY.
- (E) CABLE TAP PLATES SUPPLIED WITH CABINET ARE ADJUSTABLE & REMOVABLE.

BILL OF MATERIALS:

ITEM	DESCRIPTION	QUANTITY	STANDARD PAGE	STOCK NUMBER	DESIGN UNITS	MACRO UNITS
1	CABINET, THREE-PHASE TERMINATING	1		S732974	CT-CAB	
2	PAD, 3416	1	3416	S514020	PAD1	3416PAD
3	HANDHOLE, 3311, 14" X 66" X 14"	1	3311	S162660	PAD2	3410PAD
4	WIRE, TRENCH GROUND j	AS REQ'D	4510			
5	ELBOW, LOADBREAK, 14.4KV, 200A	AS REQ'D	4191			
6	RECEPTACLE, INSULATING	AS REQ'D	4195	S204304	INSREC	

© 1998 - 2021 San Diego Gas & Electric Company. All rights reserved. Removal of this copyright notice without permission is not permitted under law.

REV	CHANGE	DR	BY	DSN	APV	DATE	REV	CHANGE	DR	BY	DSN	APV	DATE
С	EDITORIAL CHANGES	EDM	RSL	JES	CZH	12/12/2021	F						
В	FORMATTING	EDM	JIK	-	1	05/17/2021	Е						
Α	EDITORIAL CHANGES	-	JS	TR	MDJ	08/11/2016	D						

SHEET 2 OF 3

 Indicates Latest Revision
 Completely Revised
 New Page
 Information Removed

 SDG&E ELECTRIC UNDERGROUND CONSTRUCTION STANDARDS

THREE-PHASE LOW PROFILE CABLE TERMINATING CABINET 12KV, 200A

UG3523.2

BILL OF MATERIALS (CONT'D):

ITEM	DESCRIPTION	QUANTITY	STANDARD PAGE	STOCK NUMBER	DESIGN UNITS	MACRO UNITS
7	CABLE TAP, 4 WAY ONLY, (WITHOUT BRACKET)	3	4195			
8	NUT, CLAMPING CHANNEL, W/ SPRING, 1/2"	4		S505520		
9	SCREW, HEX HEAD CAP, BRONZE, 1/2" X 1 1/2"	4		S616192		
10	WASHER, STANDARD FLAT ROUND, BRONZE, 1/2"	4		S799488		
11	HOLD DOWN (SUPPLIED WITH CABINET)	4		-		
12	SEALING COMPOUND A	AS REQ'D		S442976		
13	LOCK, KEYLESS D	1		S468010		
14	TAG, CABLE IDENTIFICATION	AS REQ'D	3202			

NOTES:

- I. THE PAD MOUNTED TERMINATOR IS DESIGNED FOR 2/0 AND SMALLER 15KV CABLES.
- II. THIS TERMINATOR MAY ALSO REPLACE LIVEFRONT TERMINATORS, IF SPACE IS AVAILABLE.
- III. THIS TERMINATOR AND PAD SHOULD BE LOCATED IN AREAS THAT ARE FLAT AND CONCRETED, SUCH AS AREAS NEXT TO SIDEWALKS AND STREETS, THAT PROVIDE ADEQUATE WORK SPACE AND LIVE-LINE TOOL OPERATION SPACE.
- IV. SECONDARY CABLES MAY BE TERMINATED IN THIS TERMINATING FACILITY BY DEVIATION ONLY.
- (V) CABLE TAP PLATES ARE SUPPLIED WITH CABINET.
- (VI) PAD MOUNTED INSTALLATION WHEN TERMINATING 2/0 AND SMALLER CABLE.

REFERENCE:

- a. SEE UG3211 FOR STRUCTURE/EQUIPMENT IDENTIFICATION TAG.
- b. SEE UG3408 FOR WIRE ENTRY PREVENTION AND MOISTURE ENTRY.
- (c) SEE UG3416 FOR PAD AND HANDHOLE INSTALLATION.
- d. SEE UG3479 FOR BARRIERS IF THE SWITCH IS SUBJECT TO VEHICULAR TRAFFIC.
- e. SEE UG3480, UG3481, UG3482, AND UG3483 FOR MINIMUM OPERATING CLEARANCE REQUIREMENTS (PAD PLACEMENT).
- f. SEE UG3484 FOR PAD INSTALLATION OF PAD MOUNTED EQUIPMENT.
- g. SEE UG3486, UG3487, AND UG3488 FOR RETAINING WALL REQUIREMENTS AND CLEARANCES FROM REVERSE SUBGRADE RETAINING WALLS.
- h. SEE UG3489 FOR RETAINING WALLS.
- (i) SEE UG4510 FOR STANDARD AND ALTERNATE TRENCH GROUND WIRE.
- (j) SEE UG4512 FOR EQUIPMENT GROUNDING INSTALLATION.
- (k) SEE UG4520-UG4521 FOR GROUNDING PAD MOUNTED EQUIPMENT.
- (I) SEE UG4525 FOR GROUNDING CONCENTRIC NEUTRAL TERMINATIONS AND GROUNDING PREMOLDED CONNECTORS
- m. SEE UG3202 FOR CABLE IDENTIFICATION.
- n. SEE UG3203 FOR PULLING AND MEASURING TAPE, CONDUIT, AND CONDUIT KNOCKOUT IDENTIFICATION.

© 1998 - 2021 San Diego Gas & Electric Company. All rights reserved. Removal of this copyright notice without permission is not permitted under law.

REV	CHANGE	DR	BY	DSN	APV	DATE	REV	CHANGE	DR	BY	DSN	APV	DATE
С	EDITORIAL CHANGES	EDM	RSL	JES	CZH	12/12/2021	F						
В	FORMATTING	EDM	JIK	ı	1	05/17/2021	Е						
Α	EDITORIAL CHANGES	-	JS	TR	MDJ	08/11/2016	D						


SHEET 3 OF 3

 Indicates Latest Revision
 Completely Revised
 New Page
 Information Removed

 SDG&E ELECTRIC UNDERGROUND CONSTRUCTION STANDARDS

THREE-PHASE LOW PROFILE CABLE TERMINATING CABINET

UG3523.3

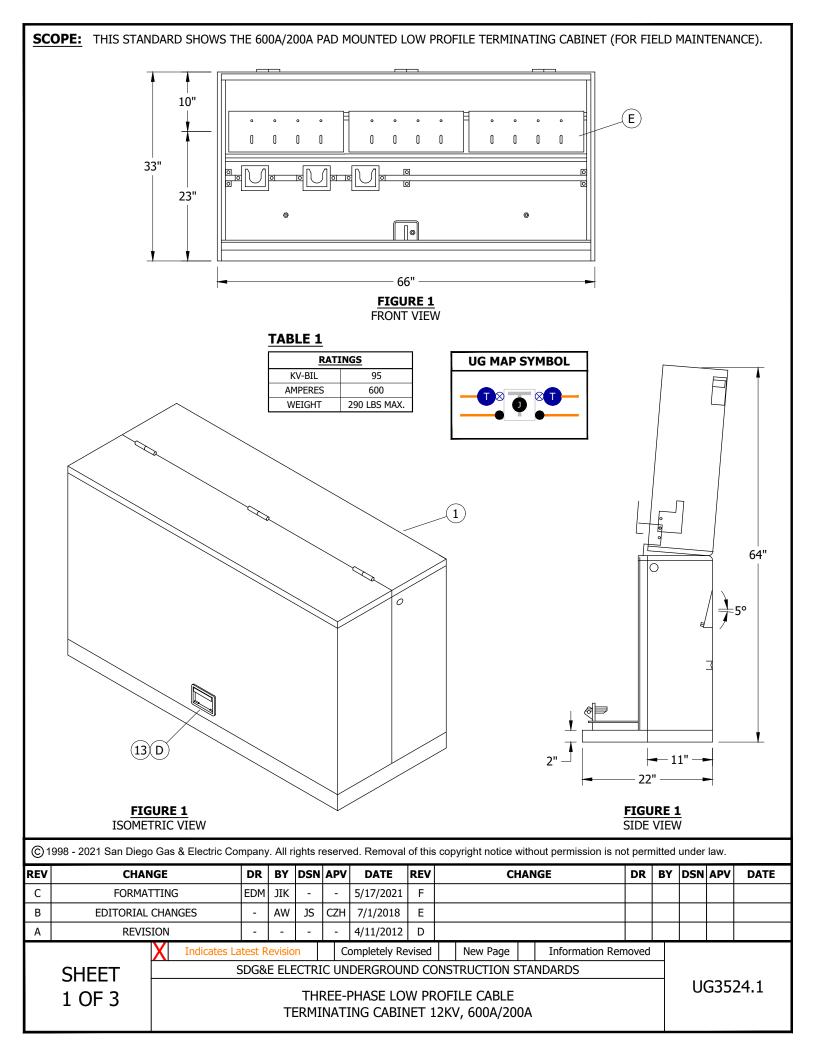

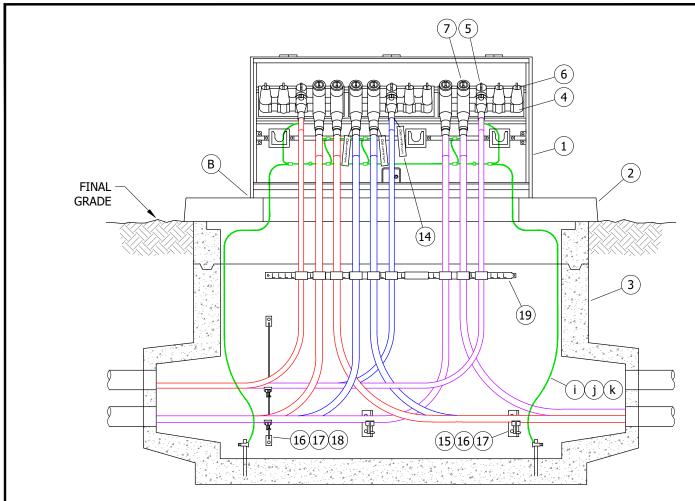


FIGURE 2
FRONT VIEW
600A/200A JUNCTION & CABLE INSTALLATION
WITH 3410 NEW PAD

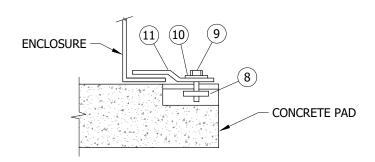


FIGURE 3
HOLD-DOWN ASSEMBLY DETAIL
TYPICAL BOTH SIDES OF EQUIPMENT PAD

© 1998 - 2021 San Diego Gas & Electric Company. All rights reserved. Removal of this copyright notice without permission is not permitted under law.

REV	CHANGE	DR	BY	DSN	APV	DATE	REV	CHANGE	DR	BY	DSN	APV	DATE
С	FORMATTING	EDM	JIK	-	-	5/17/2021	F						
В	EDITORIAL CHANGES	-	AW	JS	CZH	7/1/2018	Е						
Α	REVISION	-	-	-	-	4/11/2012	D						

SHEET 2 OF 3

Indicates Latest Revision | Completely Revised | New Page | Information Removed

SDG&E ELECTRIC UNDERGROUND CONSTRUCTION STANDARDS

THREE-PHASE LOW PROFILE CABLE TERMINATING CABINET 12KV, 600A/200A

UG3524.2

- (A) SEAL CONDUITS WITH SEALING COMPOUND.
- (B) base of cabinet shall be caulked only to prevent possible wire entry.
- (C) FUSED ELBOWS AND SECONDARIES ARE ACCEPTABLE.
- (D) KEYLESS LOCK TO BE ATTACHED TO LATCHING MECHANISM ON CABINET AND PENTAHEAD BOLT TO BE THREADED IN COMPLETELY.
- (E) JUNCTION SUPPORT PLATES SUPPLIED WITH CABINET ARE REMOVABLE.

BILL OF MATERIALS:

ITEM	DESCRIPTION	QUANTITY	STANDARD PAGE	STOCK NUMBER	DESIGN UNITS
1	CABINET, THREE-PHASE CABLE TERMINATING	1	3524	S732944	MT-CAB
2	PAD, 3410	1	3410	S514260	3410
3	HANDHOLE, EXISTING	1	-	-	-
4	JUNCTION, 600A/200A	3	4186	S439860	JUN6/2
5	ELBOW, LOADBREAK, 14.4KV, 200A	AS REQ'D	4191	-	-
6	RECEPTABLE, INSULATING	AS REQ'D	4195	S204304	INSREC
7	TEE, ELBOW	AS REQ'D	-	S326578	ELBO-T
8	NUT, CLAMPING CHANNEL, W/SPRING, 1/2"	4	-	S505520	-
9	SCREW, HEX HEAD CAP, BRONZE, 1/2" X 1 1/2"	4	-	S616192	-
10	WASHER, STANDARD FLAT ROUND, BRONZE, 1/2"	4	-	S799488	-
11	HOLD DOWN (SUPPLIED WITH CABINET)	4	-	-	-
12	SEALING COMPOUND A 1	AS REQ'D	-	S442976	-
13	KEYLESS LOCK D 1	1	-	S468010	-
14	CABLE IDENTIFICATION TAGS	AS REQ'D	3202	-	-
15	ADAPTER, FOR CABLE ARMS	AS REQ'D	4177/4178	S102016	-
16	CABLE ARMS, 2, 3 OR 4 POSITIONS	AS REQ'D	4177/4178	-	-
17	CABLE INSULATORS	AS REQ'D	4177/4178	S430592	-
18	HANGER, FOR CABLE ARMS	AS REQ'D	4177/4178	S564480	-
19	HANGER, 30"	2	-	S503520	-

NOTES:

 $(egin{array}{c} {
m I} \end{array})$ NOT SHOWN ON FIGURES.

REFERENCE:

- a. SEE UG3211 FOR STRUCTURE/EQUIPMENT IDENTIFICATION TAG.
- b. SEE UG3408 FOR WIRE ENTRY PREVENTION.
- c. SEE UG3410 FOR PAD INSTALLATION.
- d. SEE UG3479 FOR BARRIERS IF THE SWITCH IS SUBJECT TO VEHICULAR TRAFFIC.
- e. SEE UG3480, UG3481, UG3482, AND UG3483 FOR MINIMUM OPERATING CLEARANCE REQUIREMENTS (PAD PLACEMENT).
- f. SEE UG3484 FOR PAD INSTALLATION OF PAD MOUNTED EQUIPMENT.
- g. SEE UG3486, UG3487, AND UG3488 FOR RETAINING WALL REQUIREMENTS AND CLEARANCES FROM REVERSE SUBGRADE RETAINING WALLS.
- h. SEE UG3489 FOR RETAINING WALLS.
- (i) SEE UG4512 FOR EQUIPMENT GROUNDING INSTALLATION.
- (j) SEE UG4520 AND UG4521 (PREVIOUS # UG4520) FOR GROUNDING PAD MOUNTED EQUIPMENT.
- $(\,\mathsf{k}\,)$ see ug4525 for grounding concentric neutral terminations and grounding premolded connectors.

© 1998 - 2021 San Diego Gas & Electric Company. All rights reserved. Removal of this copyright notice without permission is not permitted under law.

REV	CHANGE	DR	BY	DSN	APV	DATE	REV	CHANGE	DR	BY	DSN	APV	DATE
С	FORMATTING	EDM	JIK	-	-	5/17/2021	F						
В	EDITORIAL CHANGES	1	AW	JS	CZH	7/1/2018	Е						
Α	REVISION	-	-	-	-	4/11/2012	D						

SHEET 3 OF 3

Indicates Latest Revision | Completely Revised | New Page | Information Removed | SDG&E ELECTRIC UNDERGROUND CONSTRUCTION STANDARDS

THREE-PHASE LOW PROFILE CABLE TERMINATING CABINET 12KV, 600A/200A

UG3524.3

SCOPE: THIS STANDARD COVERS PAD MOUNTED 600A, 15KV THREE-PHASE LIQUID INSULATED VACUUM SWITCH GEAR WITH VISIBLE DISCONNECTS.

ATTENTION:

* DUE TO DIVERSE ENVIRONMENTAL CONDITIONS, THE SWITCH GEAR IS CONSTRUCTED OF STAINLESS STEEL. THE LIQUID INSULATION IS NOT SUBJECTED TO ARC CONTAMINATION DURING SWITCHING AND WILL NOT REQUIRE TESTING.

TABLE 1

ELECTRICAL RA	ATINGS
VOLTAGE	15.5KV
CURRENT, CONTINUES	600A
B.I.L	95KV
MAXIMUM INTERRUPTING CURRENT VFI	12.5KA - (SYMMETRICAL)
MOMENTARY MAKE AND LATCH	20KA - (ASYMMETRICAL)
B.I.L. ACROSS OPEN VFI	125KV

TABLE 2

:	SWITCH INFORMATION	
TYPE OF SWITCH	STOCK NUMBER	DESIGN UNITS
4-WAY MANUAL SWITCH	S709052	4WAYTM
4-WAY SCADA SWITCH	S704732	4WAYTS
5-WAY SCADA SWITCH	S704734	5WAYTS
4-WAY SCADA SWITCH 2-SIDED	S704736	4WTPES
4-WAY SCADA SWITCH HSTC	S704738	4WTFTS

TABLE 3

	IR INTERNAL N LOCATIONS
DESIGNATION	LOCATION
L	LEFT
S	4TH POSITION
Т	TAP
R	RIGHT


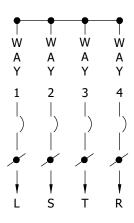


FIGURE 1
4-WAY MANUAL CONNECTION DIAGRAM
(SEE TABLE 3)

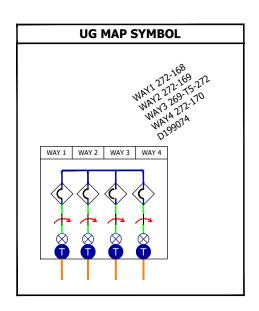

© 1998 - 2021 San Diego Gas & Electric Company. All rights reserved. Removal of this copyright notice without permission is not permitted under law.

REV	CHANGE	DR	BY	DSN	APV	DATE	REV	CHANGE	DR	BY	DSN	APV	DATE
Е	TABLE UPDATE	-	JBH	TR	MDJ	08/05/2016	I	REFERENCE UPDATE	EDM	JIK	JES	CZH	07/28/2021
D	REVISION	-	-	-	RR/DW	06/25/2014	G	EDITORIAL CHANGES	EDM	EJA	GLW	CZH	05/16/2021
С	REVISION	1	-	-	RR/DW	02/07/2014	F	EDITORIAL CHANGES	-	DG	JS	MDJ	04/01/2018

SHEET 1 OF 5
 Indicates Latest Revision
 Completely Revised
 New Page
 Information Removed

SDG&E ELECTRIC UNDERGROUND CONSTRUCTION STANDARDS

PAD MOUNTED SWITCH GEAR

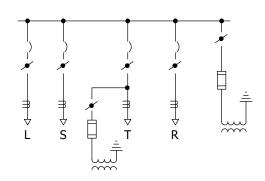


FIGURE 2
4-WAY SCADA CONNECTION DIAGRAM

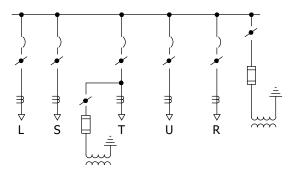


FIGURE 3
5-WAY SCADA CONNECTION DIAGRAM




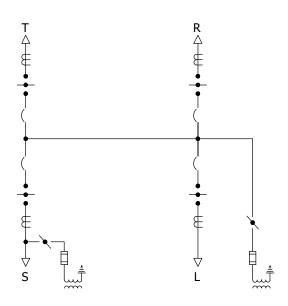


FIGURE 4
4-WAY 2 SIDED SCADA CONNECTION DIAGRAM

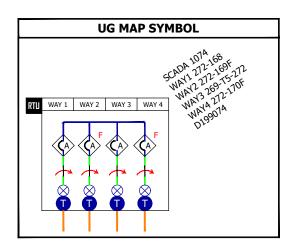

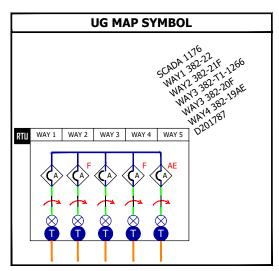

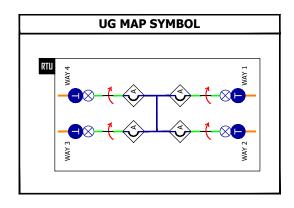


© 1998 - 2021 San Diego Gas & Electric Company. All rights reserved. Removal of this copyright notice without permission is not permitted under law.

E TABLE UPDATE - JBH TR MDJ 08/05/2016 H REFERENCE UPDATE EDM JIK J D REVISION - - - RR/DW 06/25/2014 G EDITORIAL CHANGES EDM EJA G	REV	CHANGE	DR	BY	DSN	APV	DATE	REV	CHANGE	DR	BY	DSN	APV	DATE
D REVISION RR/DW 06/25/2014 G EDITORIAL CHANGES EDM EJA G	Е	TABLE UPDATE	1	JBH	TR	MDJ	08/05/2016	Н	REFERENCE UPDATE	EDM	JIK	JES	CZH	07/28/2021
	D	REVISION			-	RR/DW	06/25/2014	G	EDITORIAL CHANGES	EDM	EJA	GLW	CZH	05/16/2021
C REVISION RR/DW 02/07/2014 F EDITORIAL CHANGES - DG .	С	REVISION	-	-	-	RR/DW	02/07/2014	F	EDITORIAL CHANGES	-	DG	JS	MDJ	04/01/2018

SHEET 2 OF 5
 Indicates Latest Revision
 Completely Revised
 New Page
 Information Removed

SDG&E ELECTRIC UNDERGROUND CONSTRUCTION STANDARDS

PAD MOUNTED SWITCH GEAR

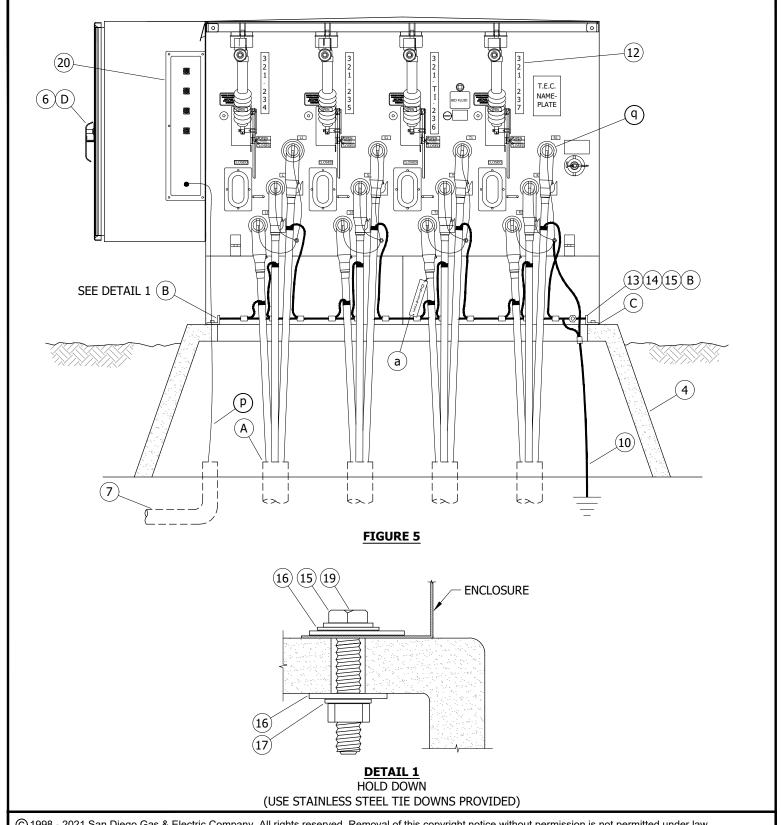

© 1998 - 2021 San Diego Gas & Electric Company. All rights reserved. Removal of this copyright notice without permission is not permitted under law.

Indicates Latest Revision

REV	CHANGE	DR	BY	DSN	APV	DATE	REV	CHANGE	DR	BY	DSN	APV	DATE
Е	TABLE UPDATE	-	JBH	TR	MDJ	08/05/2016	Н	REFERENCE UPDATE	EDM	JIK	JES	CZH	07/28/2021
D	REVISION	-	-	-	RR/DW	06/25/2014	G	EDITORIAL CHANGES	EDM	EJA	GLW	CZH	05/16/2021
С	REVISION	-	-	-	RR/DW	02/07/2014	F	EDITORIAL CHANGES	-	DG	JS	MDJ	04/01/2018

SHEET 3 OF 5 SDG&E ELECTRIC UNDERGROUND CONSTRUCTION STANDARDS

New Page

Information Removed

Completely Revised

PAD MOUNTED SWITCH GEAR

- (A) SEAL ALL CONDUITS WITH SEALING COMPOUND.
- (B) SET THE SWITCH ON THE BOX PAD. USING A 1/2 INCH DRILL BIT, DRILL THROUGH THE EXISTING HOLES IN THE SILL FLANGE AND THROUGH THE BOX PAD. BOLT DOWN AS SHOWN IN DETAIL 1.
- (C) BASE OF CABINET SHALL BE CAULKED ONLY TO PREVENT POSSIBLE WIRE ENTRY.
- (D) secure the switch doors and the switch operating handle covers with Level 3 locks.

BILL OF MATERIALS:

ITEM	DESCRIPTION		QUANTITY	STANDARD PAGE	STOCK NUMBER	DESIGN UNITS
	4-WAY MANUAL	X)	1			
1	4-WAY SCADA	x)	1			
2	5-WAY SCADA	x)	1			
3	4-WAY SCADA, 2 SIDED (SEE 3423 BOX PAD)	x)	1			
4	BOX PAD		1	3428/3429/3423	AS REQ'D	AS REQ'D
5	CONNECTORS, 12KV 600/200A	x)	AS REQ'D	4186		
6	PADLOCK		2		S514848	4WTFTS
7	SCADA ANTENNA INSTALLATION			4640		
8	CONNECTOR POST, 1/0	x)	5		S262560	SPCONN
9	WIRE, COPPER, 4/0	x)	AS REQ'D	4520.8, .9	S812764	4/0-SD
10	WIRE, BARE COPPER, #2 7 STR. SOFT-DRAWN		1	4510	S812818 X	TG-E-W
11	SEALING COMPOUND [I	x)	AS REQ'D	3948.1	S442976	SEAL-6
12	SWITCH POSITION TAGGING			3212.2		
13	EYE BOLT, STAINLESS STEEL, 6" X 1/2"		1		S150582	
14	BRACKET, ANGLE, STAINLESS STEEL, 2" X 3"		2		S166072	
15	BOLT, TIE DOWN, STAINLESS STEEL, 3 1/2" X 1/2"	В	4		S148804	
16	WASHER, STANDARD FLAT BRONZE, 1/2"		8		S799488	
17	WASHER, LOCK SPRING		4		S796416	
18	CABLE IDENTIFICATION TAGS	X	AS REQ'D	3202.3		
19	ANCHOR, CONCRETE, STAINLESS STEEL, 1/2" X 3 3/4"	m	4		S107654	CNCANC
20	INTEGRATED REMOTE TERMINAL (SCADA ONLY)		1			

NOTES:

APPLICATION:

- I. THE FOOTPRINT OF THE SWITCH AND UP FRONT WORK SPACE WILL ALLOW IT TO BE INSTALLED ON THE W SERIES SWITCH FACILITIES INCLUDING 3440, 3441 PADS ON HAND HOLES AND THE TROUGH STYLE SWITCH PADS. IT MAY BE USED WHEN LIMITED RIGHT-OF-WAY ISSUES EXIST FOR CONVERSIONS AND WHERE THERE IS LIMITED SPACE FOR NEW CONSTRUCTION.
- II. FOR NEW CONSTRUCTION, THE WAY POSITION MARKED T (THIRD POSITION FROM THE LEFT) SHALL BE USED AS THE OPEN TIE FOR ALL SWITCHES. WHEN REPLACING EXISTING SWITCHES, THE TIE POSITIONS ARE ESTABLISHED AND CONNECTED AS DESIGNED TO AVOID MAJOR RE-CABLING. CONNECT AS BUILT.
- III. THE USE OF FUSED ELBOWS WILL BE LIMITED TO ONE FUSED ELBOW ONLY ON THE RIGHT OR LEFT SIDE SWITCH WAY POSITION. NO DEVIATION WILL BE GRANTED FOR MORE THAN ONE FUSED ELBOW IN SWITCH CABINET.
- IV. TAPPING THE BACK OF 600A TEES FOR 200A DISTRIBUTION WILL BE LIMITED TO SWITCH CHANGE OUTS WITH EXISTING 200A TAPS.

© 1998 - 2021 San Diego Gas & Electric Company. All rights reserved. Removal of this copyright notice without permission is not permitted under law.

REV	CHANGE	DR	BY	DSN	APV	DATE	REV	CHANGE	DR	BY	DSN	APV	DATE
Е	TABLE UPDATE	-	JBH	TR	MDJ	08/05/2016	Н	REFERENCE UPDATE	EDM	JIK	JES	CZH	07/28/2021
D	REVISION	-	-	-	RR/DW	06/25/2014	G	EDITORIAL CHANGES	EDM	EJA	GLW	CZH	05/16/2021
С	REVISION	-	-	-	RR/DW	02/07/2014	F	EDITORIAL CHANGES	-	DG	JS	MDJ	04/01/2018

SHEET 4 OF 5

Indicates Latest Revision | Completely Revised | New Page | Information Removed

SDG&E ELECTRIC UNDERGROUND CONSTRUCTION STANDARDS

NOTES (CONT'D):

- V. ROUTINE REPLACEMENT OF EXISTING 4-WAY PADMOUNT SWITCHES IS LIMITED TO THE 'W' TYPE CONFIGURATIONS ABOVE 3315 & 3316 HH'S AND THE 'D' TYPE CONFIGURATIONS ABOVE 3311 HH'S.
- VI. ANOTHER 'D' CONFIGURATION CONSISTS OF SUBSURFACE SWITCHES MOUNTED ABOVE 3315 HH'S. THESE DO NOT LEND THEMSELVES TO SIMPLE REPLACEMENT OF THE SWITCH. THESE INSTALLATIONS ARE COMMONLY CALLED 'I-BEAM' OR 'RAIL' SWITCHES. A DEVIATION REQUEST IS REQUIRED WHEN ATTEMPTING TO REPLACE THESE WITH A PADMOUNT STYLE SWITCH.
- VII. FOR NEW CONSTRUCTION AND CONVERSIONS THIS SWITCH SHOULD NOT BE USED TO TAP FEEDER CABLES. TAPS ON THE BACK OF 600A TEES IMPEDE GROUNDING AND LIMIT USE OF SWITCH POSITIONS DURING ROUTINE SWITCHING PROCEDURES AND OUTAGE SITUATIONS. TAP FEEDER SEGMENTS BETWEEN SWITCH POSITIONS USING 600A TERMINATORS OR TAP THE SWITCH POSITION WITH DISTRIBUTION CABLE ONLY.
- (VIII) USE WHEN MOUNTING ON CONCRETE PAD.
- (IX) NOT SHOWN ON FIGURES.
- (X) THIS ITEM IS EXEMPT.

REFERENCE:

- (a) SEE UG3202 FOR CABLE IDENTIFICATION.
- b. SEE UG3211 FOR ATTACHING STRUCTURE/EQUIPMENT IDENTIFICATION TAG.
- c. SEE UG3221 FOR HIGH VOLTAGE DECAL.
- d. SEE UG3408 FOR WIRE ENTRY PREVENTION.
- e. SEE UG3428 & UG3429 FOR BOX PAD AND CONDUIT PLACEMENT.
- f. SEE UG3479 FOR BARRIERS IF THE SWITCH IS SUBJECT TO VEHICULAR TRAFFIC.
- g. SEE UG3480, UG3481, UG3482 & UG3483 FOR MINIMUM OPERATING CLEARANCE REQUIREMENTS.
- h. SEE UG3486 & UG3487 FOR RETAINING WALL REQUIREMENTS AND CLEARANCES FROM REVERSE SUBGRADE RETAINING WALLS.
- i. SEE UG3489 FOR RETAINING WALLS.
- j. SEE UG3212.3 & 4 FOR PAD MOUNTED SWITCH IDENTIFICATION.
- k. SEE UG4355 FOR FAULT INDICATOR INSTALLATION.
- I. SEE UG4510 FOR (PREFERRED I) AND (ALTERNATE TRENCH GROUND WIRE).
- m. SEE UG4520 FOR EQUIPMENT GROUNDING.
- n. SEE UG4525 FOR GROUNDING PREMOLDED CONNECTORS.
- o. SEE UG4521 (PREVIOUS # UG4520.8-.9) FOR NEUTRAL AND GROUND WIRE SCHEMATIC DIAGRAM.
- (p) see ug4642 for scada installation.
- (q) SEE UG4181 FOR 600A/200A CONNECTIONS.


© 1998 - 2021 San Diego Gas & Electric Company. All rights reserved. Removal of this copyright notice without permission is not permitted under law.

REV	CHANGE	DR	BY	DSN	APV	DATE	REV	CHANGE	DR	BY	DSN	APV	DATE
Е	TABLE UPDATE	-	JBH	TR	MDJ	08/05/2016	Н	REFERENCE UPDATE	EDM	JIK	JES	CZH	07/28/2021
D	REVISION	-	-	-	RR/DW	06/25/2014	G	EDITORIAL CHANGES	EDM	EJA	GLW	CZH	05/16/2021
С	REVISION	-	-	-	RR/DW	02/07/2014	F	EDITORIAL CHANGES	-	DG	JS	MDJ	04/01/2018

SHEET 5 OF 5

Indicates Latest Revision | Completely Revised | New Page | Information Removed | SDG&E ELECTRIC UNDERGROUND CONSTRUCTION STANDARDS

PAD MOUNTED SWITCH GEAR

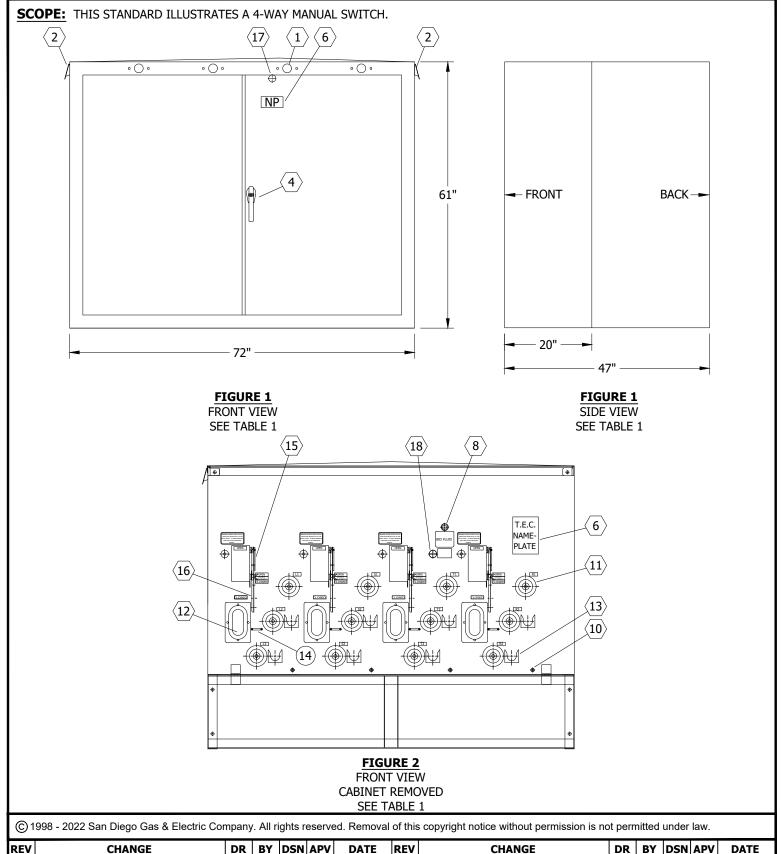

REV	CHANGE	DR	BY	DSN	APV	DATE	REV	CHANGE	DR	BY	DSN	APV	DATE
Е	TABLE UPDATE	-	JBH	TR	MDJ	08/05/2016	Н	TABLE UPDATE	EDM	ADW	GLW	KRG	06/29/2022
D	REVISION	-	-	-	RR/DW	06/25/2014	G	MOVED FROM UG3550	EDM	JIK	JES	CZH	05/16/2021
С	REVISION	-	-	-	RR/DW	02/07/2014	F	EDITORIAL CHANGES	-	DG	JS	MDJ	04/01/2018

SHEET 1 OF 2

Indicates Latest Revision

SDG&E ELECTRIC UNDERGROUND CONSTRUCTION STANDARDS

New Page

Information Removed

UG3551.1

Completely Revised

TABLE 1

PARTS LIST										
ITEM	DESCRIPTION									
1	WINDOW, FAULT INDICATOR									
2	EYE, LIFTING									
3	CABINET, SCADA									
4	HANDLE, CABINET, PAD LOCKABLE									
(5)	FUSE, POWER TRANSFORMER DRY WELL, 8.3KV, 3A CL									
6	NAMEPLATE									
7	ACTUATOR, DC LINEAR, 24V									
8	PLUG, OIL FILL									
9	INDICATOR, FAULT TRIP									
(10)	NUTS, EQUIPMENT GROUND, 1/2"									
(11)	BUSHING/CONNECTOR, 600A									
(12)	DISCONNECT, VISIBLE, WINDOW VIEW TRI-PHASE									
(13)	PARKING STAND									
(14)	PROVISION FOR ROPE OPERATION									
(15)	HANDLE, TRI-PHASE VISIBLE DISCONNECT OPERATOR									
(16)	HANDLE, VACUUM SWITCH OPERATING									
17	BOLT, PENTA, PAD LOCKABLE									
(18)	LIQUID LEVEL GAUGE, 901A									
(19)	ANTENNA CONNECTION, SCADA									
20>	DECAL: "PULL TO CLOSE MANUALLY"									
<u>21</u>	HANDLE, HIGH SPEED TRIP CLOSE MANUAL									

INSTALLATION: NONE

BILL OF MATERIALS: NONE

NOTES:

I. WEIGHT: 4,350 LBS.

REFERENCE:

a. FOR ADDITIONAL INFORMATION, SEE UG3550.


© 1998 - 2022 San Diego Gas & Electric Company. All rights reserved. Removal of this copyright notice without permission is not permitted under law.

REV	CHANGE	DR	BY	DSN	APV	DATE	REV	CHANGE	DR	BY	DSN	APV	DATE
Е	TABLE UPDATE	-	JBH	TR	MDJ	08/05/2016	Н	TABLE UPDATE	EDM	ADW	GLW	KRG	06/29/2022
D	REVISION	-	-	-	RR/DW	06/25/2014	G	MOVED FROM UG3550	EDM	JIK	JES	CZH	05/16/2021
С	REVISION	-	-	-	RR/DW	02/07/2014	F	EDITORIAL CHANGES	-	DG	JS	MDJ	04/01/2018

SHEET 2 OF 2

Indicates Latest Revision Completely Revised New Page Information Removed SDG&E ELECTRIC UNDERGROUND CONSTRUCTION STANDARDS

UG3551.2

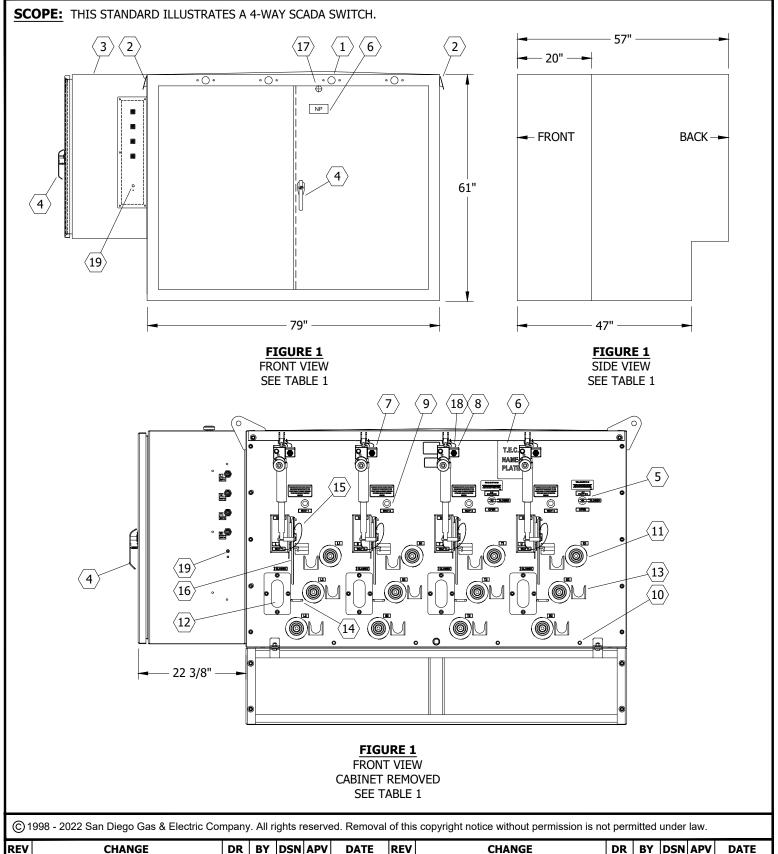

REV	CHANGE	DR	BY	DSN	APV	DATE	REV	CHANGE	DR	BY	DSN	APV	DATE
Е	TABLE UPDATE	-	JBH	TR	MDJ	08/05/2016	Н	TABLE UPDATE	EDM	ADW	GLW	KRG	06/29/2022
D	REVISION	-	-	-	RR/DW	06/25/2014	G	MOVED FROM UG3550	EDM	JIK	JES	CZH	05/16/2021
С	REVISION	-	-	-	RR/DW	02/07/2014	F	EDITORIAL CHANGES	-	DG	JS	MDJ	04/01/2018
	Indicates La	itest R	Revisio	n	С	ompletely Re	evised	New Page X Information Ren	noved				

SHEET 1 OF 2 SDG&E ELECTRIC UNDERGROUND CONSTRUCTION STANDARDS

UG3552.1

TABLE 1

	PARTS LIST
ITEM	DESCRIPTION
1	WINDOW, FAULT INDICATOR
2	EYE, LIFTING
3	CABINET, SCADA
4	HANDLE, CABINET, PAD LOCKABLE
5	FUSE, POWER TRANSFORMER DRY WELL, 8.3KV, 3A CL
6	NAMEPLATE
7	ACTUATOR, DC LINEAR, 24V
8	PLUG, OIL FILL
9	INDICATOR, FAULT TRIP
(10)	NUTS, EQUIPMENT GROUND, 1/2"
(11)	BUSHING/CONNECTOR, 600A
(12)	DISCONNECT, VISIBLE, WINDOW VIEW TRI-PHASE
(13)	PARKING STAND
(14)	PROVISION FOR ROPE OPERATION
(15)	HANDLE, TRI-PHASE VISIBLE DISCONNECT OPERATOR
(16)	HANDLE, VACUUM SWITCH OPERATING
(17)	BOLT, PENTA, PAD LOCKABLE
(18)	LIQUID LEVEL GAUGE, 901A
(19)	ANTENNA CONNECTION, SCADA
20>	DECAL: "PULL TO CLOSE MANUALLY"
21	HANDLE, HIGH SPEED TRIP CLOSE MANUAL

INSTALLATION: NONE

BILL OF MATERIALS: NONE

NOTES:

I. WEIGHT: 5,535 LBS.

REFERENCE:

a. FOR ADDITIONAL INFORMATION, SEE UG3550.

© 1998 - 2022 San Diego Gas & Electric Company. All rights reserved. Removal of this copyright notice without permission is not permitted under law.

REV	CHANGE	DR	BY	DSN	APV	DATE	REV	CHANGE	DR	BY	DSN	APV	DATE
Е	TABLE UPDATE	1	JBH	TR	MDJ	08/05/2016	I	TABLE UPDATE	EDM	ADW	GLW	KRG	06/29/2022
D	REVISION	-	-	-	RR/DW	06/25/2014	G	MOVED FROM UG3550	EDM	JIK	JES	CZH	05/16/2021
С	REVISION	-	-	-	RR/DW	02/07/2014	F	EDITORIAL CHANGES	-	DG	JS	MDJ	04/01/2018

SHEET 2 OF 2

Indicates Latest Revision | Completely Revised | New Page | Information Removed | SDG&E ELECTRIC UNDERGROUND CONSTRUCTION STANDARDS

4-WAY SCADA

UG3552.2

SCOPE: THIS STANDARD ILLUSTRATES A 4-WAY SCADA HIGH SPEED TRIP COIL SWITCH.

CAUTION:

* THE 4-WAY SCADA HIGH SPEED TRIP COIL SWITCH IS ONLY TO BE USED FOR RENEWABLE ENERGY/ALTERNATIVE RESOURCES SUCH AS BATTERY STORAGE FACILITIES.

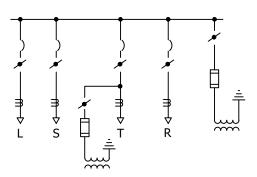
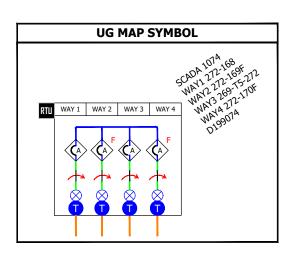


FIGURE 1
4-WAY SCADA HIGH SPEED TRIP COIL
CONNECTION DIAGRAM



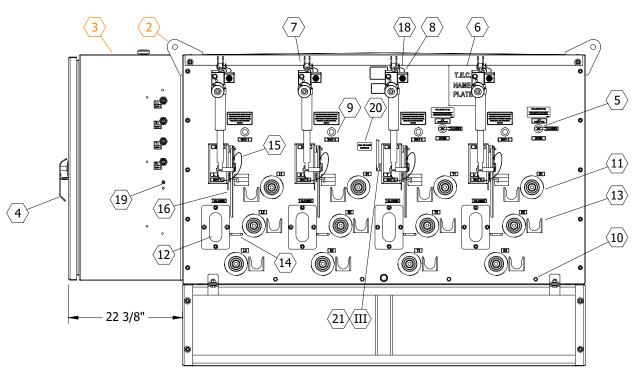


FIGURE 2 FRONT VIEW CABINET REMOVED SEE TABLE 1

© 1998 - 2022 San Diego Gas & Electric Company. All rights reserved. Removal of this copyright notice without permission is not permitted under law.

REV	CHANGE	DR	BY	DSN	APV	DATE	REV	CHANGE	DR	BY	DSN	APV	DATE
Е	TABLE UPDATE	-	JBH	TR	MDJ	08/05/2016	Н	TABLE UPDATE	EDM	ADW	GLW	KRG	06/29/2022
D	REVISION	-	-	-	RR/DW	06/25/2014	G	MOVED FROM UG3550	EDM	JIK	JES	CZH	05/16/2021
С	REVISION	-	-	-	RR/DW	02/07/2014	F	EDITORIAL CHANGES	-	DG	JS	MDJ	04/01/2018

SHEET 1 OF 2

 Indicates Latest Revision
 Completely Revised
 New Page
 Information Removed

 SDG&E ELECTRIC UNDERGROUND CONSTRUCTION STANDARDS

4-WAY SCADA HIGH SPEED TRIP COIL UG3553.1

TABLE 1

	PARTS LIST
ITEM	DESCRIPTION
1	WINDOW, FAULT INDICATOR
2	EYE, LIFTING
(3)	CABINET, SCADA
4	HANDLE, CABINET, PAD LOCKABLE
(5)	FUSE, POWER TRANSFORMER DRY WELL, 8.3KV, 3A CL
6	NAMEPLATE
7	ACTUATOR, DC LINEAR, 24V
8	PLUG, OIL FILL
9	INDICATOR, FAULT TRIP
(10)	NUTS, EQUIPMENT GROUND, 1/2"
(11)	BUSHING/CONNECTOR, 600A
(12)	DISCONNECT, VISIBLE, WINDOW VIEW TRI-PHASE
(13)	PARKING STAND
(14)	PROVISION FOR ROPE OPERATION
(15)	HANDLE, TRI-PHASE VISIBLE DISCONNECT OPERATOR
(16)	HANDLE, VACUUM SWITCH OPERATING
(17)	BOLT, PENTA, PAD LOCKABLE
(18)	LIQUID LEVEL GAUGE, 901A
(19)	ANTENNA CONNECTION, SCADA
20>	DECAL: "PULL TO CLOSE MANUALLY"
21	HANDLE, HIGH SPEED TRIP CLOSE MANUAL

INSTALLATION: NONE

BILL OF MATERIALS: NONE

NOTES:

I. WEIGHT: 5,535 LBS.

II. ENCLOSURE DIMENSIONS ARE THE SAME AS THE 4-WAY SCADA SWITCH. (a)

(III) WAY THREE CONTAINS A HIGH SPEED CLOSE COIL THAT CAN BE OPERATED VIA THE 487E RELAY OR THE MANUAL CLOSE HANDLE.

REFERENCE:

(a) SEE UG3552.

b. FOR ADDITIONAL INFORMATION, SEE UG3550.

© 1998 - 2022 San Diego Gas & Electric Company. All rights reserved. Removal of this copyright notice without permission is not permitted under law.


REV	CHANGE	DR	BY	DSN	APV	DATE	REV	CHANGE	DR	BY	DSN	APV	DATE
Е	TABLE UPDATE	1	JBH	TR	MDJ	08/05/2016	Н	TABLE UPDATE	EDM	ADW	GLW	KRG	06/29/2022
D	REVISION		-	-	RR/DW	06/25/2014	G	MOVED FROM UG3550	EDM	JIK	JES	CZH	05/16/2021
С	REVISION	-	-	-	RR/DW	02/07/2014	F	EDITORIAL CHANGES	-	DG	JS	MDJ	04/01/2018

SHEET 2 OF 2

 Indicates Latest Revision
 Completely Revised
 New Page
 Information Removed
 SDG&E ELECTRIC UNDERGROUND CONSTRUCTION STANDARDS

UG3553.2

4-WAY SCADA HIGH SPEED TRIP COIL

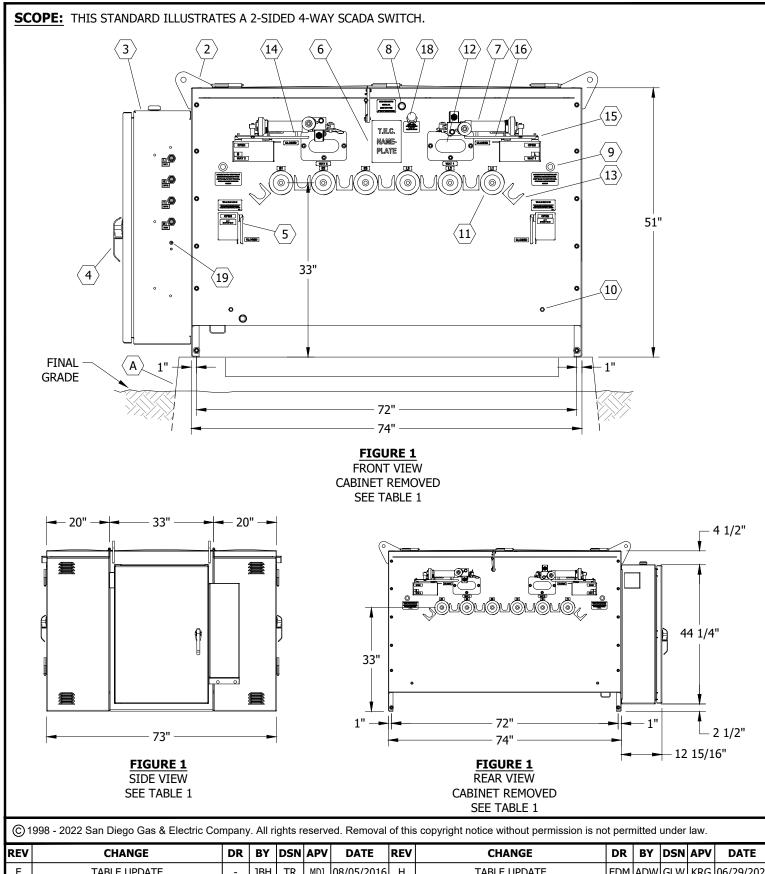

REV	CHANGE	DR	BY	DSN	APV	DATE	REV	CHANGE	DR	BY	DSN	APV	DATE
Е	TABLE UPDATE	-	JBH	TR	MDJ	08/05/2016	Н	TABLE UPDATE	EDM	ADW	GLW	KRG	06/29/2022
D	REVISION	-	-	-	RR/DW	06/25/2014	G	MOVED FROM UG3550	EDM	EJA	GLW	CZH	05/16/2021
С	REVISION	-	-	-	RR/DW	02/07/2014	F	EDITORIAL CHANGES	-	DG	JS	MDJ	04/01/2018

SHEET 1 OF 2 **Indicates Latest Revision**

SDG&E ELECTRIC UNDERGROUND CONSTRUCTION STANDARDS

New Page

Information Removed

Completely Revised

2 SIDED 4-WAY SCADA

UG3554.1

TABLE 1

	PARTS LIST
ITEM	DESCRIPTION
$\langle 1 \rangle$	WINDOW, FAULT INDICATOR
2	EYE, LIFTING
3	CABINET, SCADA
4	HANDLE, CABINET, PAD LOCKABLE
(5)	FUSE, POWER TRANSFORMER DRY WELL, 8.3KV, 3A CL
6	NAMEPLATE
7	ACTUATOR, DC LINEAR, 24V
8	PLUG, OIL FILL
9	INDICATOR, FAULT TRIP
(10)	NUTS, EQUIPMENT GROUND, 1/2"
(11)	BUSHING/CONNECTOR, 600A
(12)	DISCONNECT, VISIBLE, WINDOW VIEW TRI-PHASE
(13)	PARKING STAND
14	PROVISION FOR ROPE OPERATION
(15)	HANDLE, TRI-PHASE VISIBLE DISCONNECT OPERATOR
(16)	HANDLE, VACUUM SWITCH OPERATING
(17)	BOLT, PENTA, PAD LOCKABLE
(18)	LIQUID LEVEL GAUGE, 901A
(19)	ANTENNA CONNECTION, SCADA
20	DECAL: "PULL TO CLOSE MANUALLY"
21	HANDLE, HIGH SPEED TRIP CLOSE MANUAL

INSTALLATION: NONE

BILL OF MATERIALS: NONE

NOTES:

I. WEIGHT: 5,545 LBS.

REFERENCE:

a. FOR ADDITIONAL INFORMATION, SEE UG3550.


© 1998 - 2022 San Diego Gas & Electric Company. All rights reserved. Removal of this copyright notice without permission is not permitted under law.

REV	CHANGE	DR	BY	DSN	APV	DATE	REV	CHANGE	DR	BY	DSN	APV	DATE
Е	TABLE UPDATE	1	JBH	TR	MDJ	08/05/2016	Н	TABLE UPDATE	EDM	ADW	GLW	KRG	06/29/2022
D	REVISION	-	-	-	RR/DW	06/25/2014	G	MOVED FROM UG3550	EDM	EJA	GLW	CZH	05/16/2021
С	REVISION	-	-	-	RR/DW	02/07/2014	F	EDITORIAL CHANGES	-	DG	JS	MDJ	04/01/2018

SHEET 2 OF 2 Indicates Latest Revision Completely Revised New Page Information Removed

SDG&E ELECTRIC UNDERGROUND CONSTRUCTION STANDARDS

UG3554.2

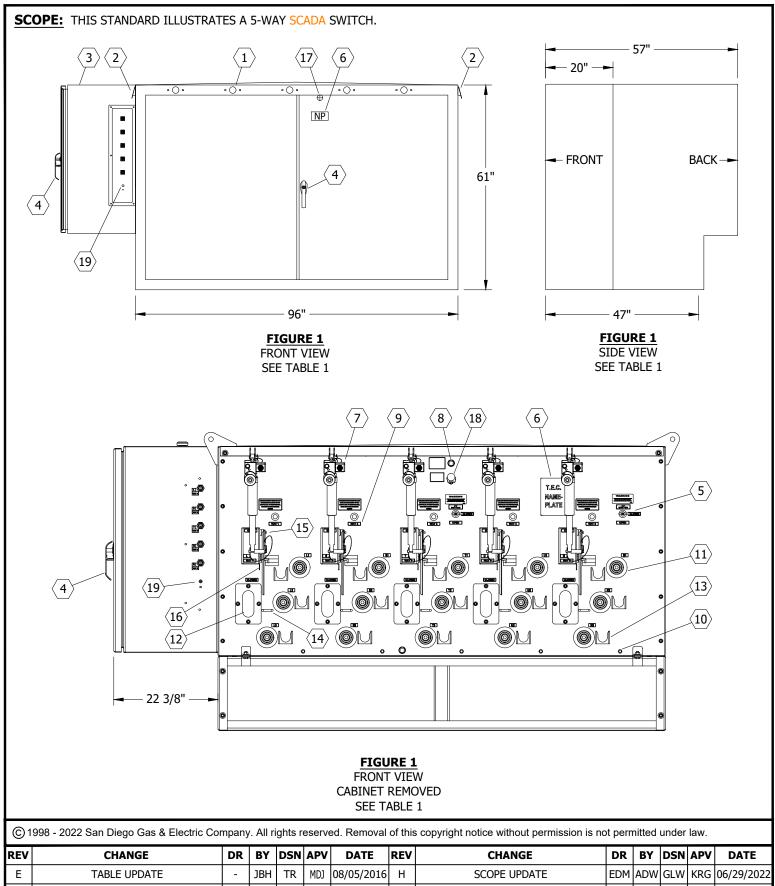

REV	CHANGE	DR	BY	DSN	APV	DATE	REV	CHANGE	DR	BY	DSN	APV	DATE
Е	TABLE UPDATE	-	JBH	TR	MDJ	08/05/2016	Н	SCOPE UPDATE	EDM	ADW	GLW	KRG	06/29/2022
D	REVISION	-	-	-	RR/DW	06/25/2014	G	MOVED FROM UG3550	EDM	JIK	JES	CZH	05/16/2021
С	REVISION	-	-	-	RR/DW	02/07/2014	F	EDITORIAL CHANGES	-	DG	JS	MDJ	04/01/2018

SHEET 1 OF 2

Indicates Latest Revision

New Page

Information Removed

SDG&E ELECTRIC UNDERGROUND CONSTRUCTION STANDARDS

Completely Revised

5-WAY SCADA

UG3555.1

TABLE 1

	PARTS LIST
ITEM	DESCRIPTION
1	WINDOW, FAULT INDICATOR
2	EYE, LIFTING
3	CABINET, SCADA
4	HANDLE, CABINET, PAD LOCKABLE
(5)	FUSE, POWER TRANSFORMER DRY WELL, 8.3KV, 3A CL
6	NAMEPLATE
7	ACTUATOR, DC LINEAR, 24V
8	PLUG, OIL FILL
9	INDICATOR, FAULT TRIP
(10)	NUTS, EQUIPMENT GROUND, 1/2"
(11)	BUSHING/CONNECTOR, 600A
(12)	DISCONNECT, VISIBLE, WINDOW VIEW TRI-PHASE
13	PARKING STAND
14	PROVISION FOR ROPE OPERATION
(15)	HANDLE, TRI-PHASE VISIBLE DISCONNECT OPERATOR
(16)	HANDLE, VACUUM SWITCH OPERATING
(17)	BOLT, PENTA, PAD LOCKABLE
18	LIQUID LEVEL GAUGE, 901A
(19)	ANTENNA CONNECTION, SCADA
20>	DECAL: "PULL TO CLOSE MANUALLY"
<u>21</u>	HANDLE, HIGH SPEED TRIP CLOSE MANUAL

INSTALLATION: NONE

BILL OF MATERIALS: NONE

NOTES:

I. WEIGHT: 6,450 LBS.

REFERENCE:

a. FOR ADDITIONAL INFORMATION, SEE UG3550.

© 1998 - 2022 San Diego Gas & Electric Company. All rights reserved. Removal of this copyright notice without permission is not permitted under law.

REV	CHANGE	DR	BY	DSN	APV	DATE	REV	CHANGE	DR	BY	DSN	APV	DATE
Е	TABLE UPDATE	1	JBH	TR	MDJ	08/05/2016	I	SCOPE UPDATE	EDM	ADW	GLW	KRG	06/29/2022
D	REVISION	ı	1	-	RR/DW	06/25/2014	G	MOVED FROM UG3550	EDM	JIK	JES	CZH	05/16/2021
С	REVISION	-	-	-	RR/DW	02/07/2014	F	EDITORIAL CHANGES	-	DG	JS	MDJ	04/01/2018

SHEET 2 OF 2 Indicates Latest Revision Completely Revised New Page Information Removed SDG&E ELECTRIC UNDERGROUND CONSTRUCTION STANDARDS

UG3555.2

SCOPE:

THIS STANDARD COVERS PAD & WALL MOUNTED (200 & 600 AMP) INNOVATIVE SWITCH GEARS, 15KV THREE PHASE SOLID-DIELECTRIC-IN-AIR, AND COMES AS A VACUUM LOAD-BREAK SWITCH, AS WELL AS A VACUUM FAULT INTERRUPTER WITH VISIBLE DISCONNECTS. DUE TO DIVERSE ENVIRONMENTAL CONDITIONS THE SWITCH GEAR IS CONSTRUCTED OF STAINLESS STEEL AND POWDER COATED.

ATTENTION:

- * SINGLE SIDED SWITCHES, NEVER LIFT THE PALLET BY THE PADMOUNT ENCLOSURE. THE BOLTS HOLDING THE ENCLOSURE TO THE PALLET WILL NOT SUPPORT THE WEIGHT OF THE SWITCH TANK AND STAND INSIDE.
- ** THIS WARNING DOES NOT APPLY TO THE FOUR WAY, TWO SIDED SWITCH AS THE TANK AND CABINET ARE ASSEMBLED TOGETHER BY THE MANUFACTURER.
- *** ISG SWITCHES ARE RATED FOR 12KV USAGE. FOR A 4KV RATED SWITCH REMOVE THE 12KV PT AND INSTALL A 4KV PT. CONTACT KEARNY SCADA CREW FOR JOINT MEET TO COMPLETE.

TABLE 1

INNOVA	INNOVATIVE SWITCH GEAR ELECTRICAL RATINGS											
	SCADA	MANUAL										
VOLTAGE	15.5KV/4KV	25KV										
CURRENT, CONTINUOUS	600 AMP/200 AMP											
B.I.L.	95KV											
MAXIMUM INTERRUPTING CURRENT VACCUM FAULT INTERRUPTER	12.5KA (SYMMETRICAL) 20KA (ASYMMETRICAL) AT 32.5 KA PEAK CURRENT											
MOMENTARY MAKE AND LATCH	12.5KA (SYMMETRICAL) 20KA (ASYMMETRICAL) AT 32.5 KA PEAK CURRENT											
B.I.L. ACROSS OPEN VACUUM FAULT INTERRUPTER	125KV											

INSTALLATION:

SEE SHEET 3560.40

IF VIEWING AS AN ELECTRONIC PDF **CLICK HERE** TO JUMP TO "INSTALLATIONS".

NOTES:

SEE SHEET 3560.49

IF VIEWING AS AN ELECTRONIC PDF CLICK HERE TO JUMP TO "NOTES".

REFERENCE:

SEE SHEET 3560.50

IF VIEWING AS AN ELECTRONIC PDF CLICK HERE TO JUMP TO "REFERENCES".

© 1998 - 2021 San Diego Gas & Electric Company. All rights reserved. Removal of this copyright notice without permission is not permitted under law.

REV	CHANGE	DR	BY	DSN	APV	DATE	REV	CHANGE	DR	BY	DSN	APV	DATE
С							F						
В	EDITORIAL CHANGES	PEI	NTB	FRC	CZH	11/23/2020	Е						
Α	ORIGINAL ISSUE	-	NB	JS	CZH	11/01/2020	D						

SHEET 1 OF 50

 Indicates Latest Revision
 Completely Revised
 New Page
 Information Removed

SDG&E ELECTRIC UNDERGROUND CONSTRUCTION STANDARDS

UG3560.1

INNOVATIVE SWTICHGEAR PAD AND WALL-MOUNT

<u>PAGE</u>	SUBJECT
3560.3	IN/OUT WALL MOUNT MANUAL 200AMP
3560.6	IN/OUT WALL MOUNT MANUAL 600AMP
3560.9	IN/OUT SINGLE SIDED MANUAL 200AMP
3560.12	IN/OUT SINGLE SIDED SCADA 200AMP
3560.15	IN/OUT SINGLE SIDED MANUAL 600AMP
3560.18	IN/OUT SINGLE SIDED SCADA 600AMP
3560.21	4-WAY SINGLE SIDED MANUAL 600AMP
3560.24	4-WAY SINGLE SIDED SCADA 600AMP
3560.27	5-WAY SINGLE SIDED SCADA 600AMP
3560.30	6-WAY SINGLE SIDED SCADA 600AMP
3560.33	PAD, BOX (USED WITH 6-WAY SINGLE SIDED)
3560.34	4-WAY DOUBLE SIDED MANUAL 600AMP
3560.37	4-WAY DOUBLE SIDED SCADA 600AMP
3560.40	INSTALLATION
3560.49	NOTES
3560.50	REFERENCE

© 1998 - 2021 San Diego Gas & Electric Company. All rights reserved. Removal of this copyright notice without permission is not permitted under law.

Completely Revised

Indicates Latest Revision

REV	CHANGE	DR	BY	DSN	APV	DATE	REV	CHANGE	DR	BY	DSN	APV	DATE
С							F						
В	EDITORIAL CHANGES	PEI	NTB	FRC	CZH	11/23/2020	Е						
Α	ORIGINAL ISSUE	-	NB	JS	CZH	11/01/2020	D						


SHEET 2 OF 50

SDG&E ELECTRIC UNDERGROUND CONSTRUCTION STANDARDS

New Page

Information Removed

INNOVATIVE SWTICHGEAR PAD AND WALL-MOUNT TABLE OF CONTENTS

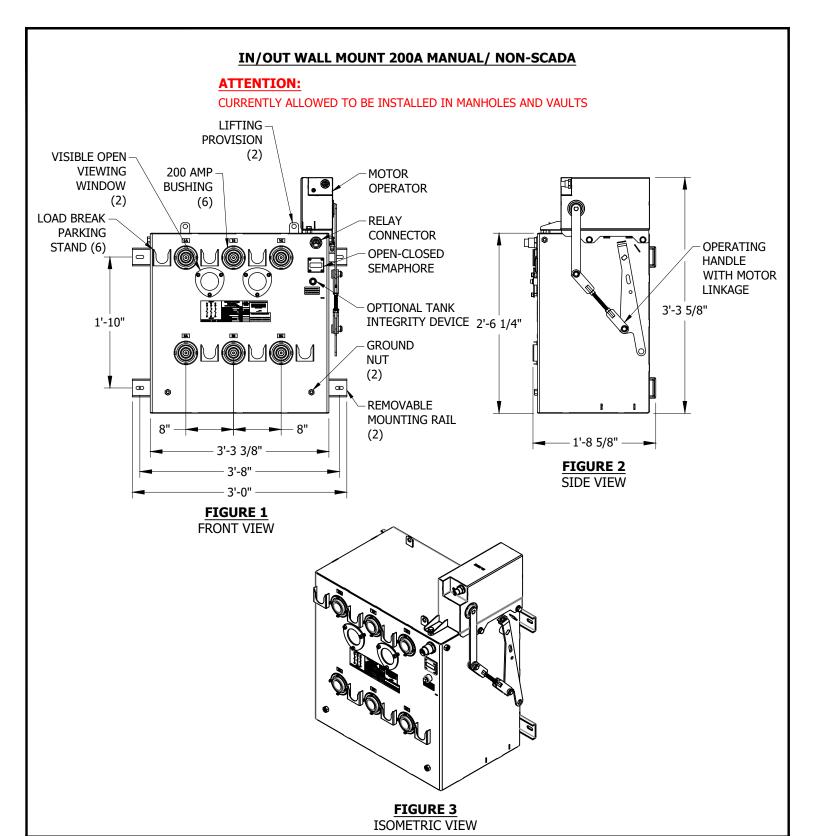

© 1998 - 2021 San Diego Gas & Electric Company. All rights reserved. Removal of this copyright notice without permission is not permitted under law.

REV	CHANGE	DR	BY	DSN	APV	DATE	REV	C	IAH	NGE	DR	BY	DSN	APV	DATE
С							F								
В	EDITORIAL CHANGES	PEI	NTB	FRC	CZH	11/23/2020	Е								
Α	ORIGINAL ISSUE	-	NB	JS	CZH	11/01/2020	D								
	Indicates Latest Revision X Completely Revised				vised	New Page		Information Ren	noved						

SHEET 3 OF 50 SDG&E ELECTRIC UNDERGROUND CONSTRUCTION STANDARDS

INNOVATIVE SWTICHGEAR PAD AND WALL-MOUNT

IN/OUT WALL MOUNT 200A MANUAL/ NON-SCADA

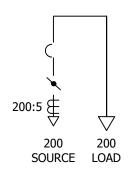


FIGURE 1 IN/OUT WALL MOUNT 200A MANUAL CONNECTION DIAGRAM


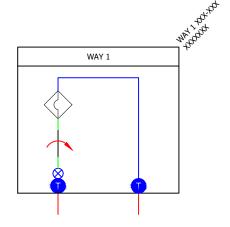


FIGURE 2 MAP SYMBOL



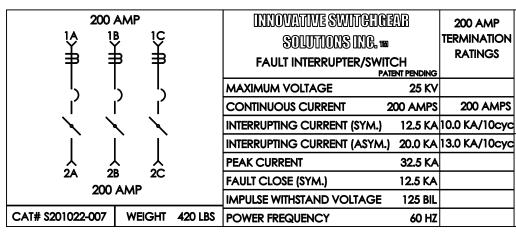

CURRENT TRANSFORMER RATIOS

200 AMP BUSHINGS = 200:5 RATIO 600 AMP BUSHINGS = 600:5 RATIO

UG3560.4

FIGURE 3 MANUFACTURER LABEL

TABLE 1

APPROXIMATE SYSTEM WEIGHTS												
DESCRIPTION	WEIGHT											
S201022-007 SWITCH TANK	420 LBS											
MOTOR OPERATOR	35 LBS											
PENDANT	20 LBS											
RELAY	30 LBS											

© 1998 - 2021 San Diego Gas & Electric Company. All rights reserved. Removal of this copyright notice without permission is not permitted under law.

REV	CHANGE	DR	BY	DSN	APV	DATE	REV	CHANGE	DR	BY	DSN	APV	DATE
С							F						
В	EDITORIAL CHANGES	PEI	NTB	FRC	CZH	11/23/2020	Е						
Α	ORIGINAL ISSUE	-	NB	JS	CZH	11/01/2020	D						

SHEET 4 OF 50

Completely Revised New Page Information Removed **Indicates Latest Revision**

SDG&E ELECTRIC UNDERGROUND CONSTRUCTION STANDARDS

INNOVATIVE SWTICHGEAR PAD AND WALL-MOUNT

IN/OUT WALL MOUNT 200A MANUAL/ NON-SCADA

BILL OF MATERIALS:

ITEM	DESCRIPTION	QUANTITY	STANDARD PAGE	STOCK NUMBER	DESIGN UNITS
1	IN/OUT WALL MOUNT 200A MANUAL (ISG)	1	-	S190460	IS2WFM
2	12KV, 600/200 AMP CONNECTIONS	AS REQ.	4181.19	=	-
3	ELBOW, FUSED, 2 SOLID, 30 AMP (FUSE INCLUDED)	AS REQ.	4191	S321680	CFE2SL
4	1/0 CONNECTOR POST	5	-	S262560	-
5	WIRE, #2 COPPER GROUND TRENCH	1	4510	S812816	TG-E-W
6	BOLT, EYE, STAINLESS STEEL	AS REQ.	-	S150528	-
7	CONNECTOR, SERVICE POST	4		S262560	SPCONN
8	NUT, CLAMPING CHANNEL	AS REQ.		S503520	-
9	SCREW, HEX HEAD CAP, BRONZE, 1/2" X 1-1/2"	AS REQ.	3711.3	S616192	-
10	WASHER, STANDARD FLAT ROUND, BRONZE, 1/2"	AS REQ.		S799488	-
11	WASHER, SPRING, LOCK	AS REQ.		S796416	-
12	BOLT, 3-1/2" X 1/2" STAINLESS STEEL, TIE DOWN	4	-	S148804	-
13	BRACKET, ANGLE, STAINLESS STEEL 2" X 3"	AS REQ.	4520.8	S166072	-
14	ANCHOR, 1/2" X 3-3/4" MOUNTING ON CONCRETE PAD	AS REQ.	-	S107654	-
15	PADLOCK	AS REQ.	-	S514848	-
16	CABLE, #2 AWG, SOLID 1/C	AS REQ.	4003.1	S197600	-
17	5/8" X 14" MACHINE BOLT	AS REQ.	392.1	S154880	-
18	HEADER BOARDS (INCLUDES TIME TO I & R)	AS REQ.	-	-	H-BRDS

© 1998 - 2021 San Diego Gas & Electric Company. All rights reserved. Removal of this copyright notice without permission is not permitted under law.

ı	REV	CHANGE	DR	BY	DSN	APV	DATE	REV	CHANGE	DR	BY	DSN	APV	DATE
I	С							F						
	В	EDITORIAL CHANGES	PEI	NTB	FRC	CZH	11/23/2020	Е						
I	Α	ORIGINAL ISSUE	ı	NB	JS	CZH	11/01/2020	D						
					-	_								

SHEET 5 OF 50

Indicates Latest Revision Completely Revised New Page Information Removed


SDG&E ELECTRIC UNDERGROUND CONSTRUCTION STANDARDS

INNOVATIVE SWTICHGEAR PAD AND WALL-MOUNT



ATTENTION:

CURRENTLY ALLOWED TO BE INSTALLED IN MANHOLES AND VAULTS

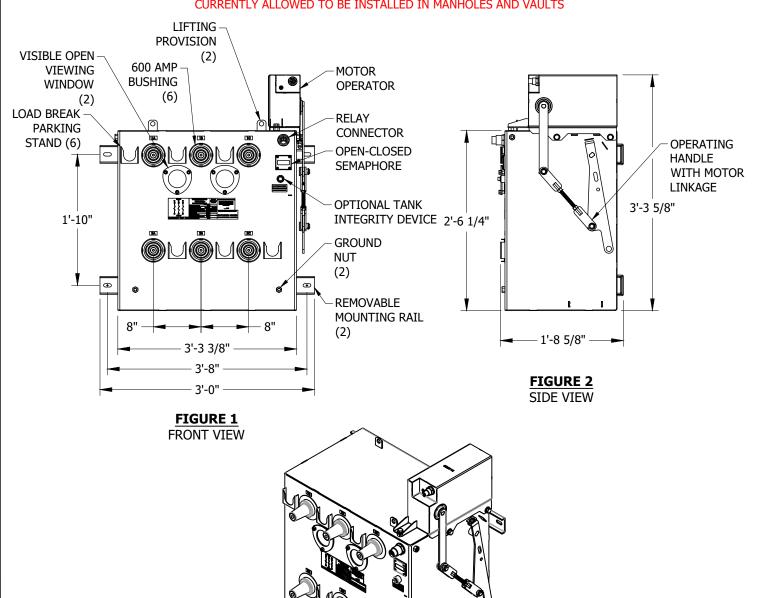

© 1998 - 2021 San Diego Gas & Electric Company. All rights reserved. Removal of this copyright notice without permission is not permitted under law.

REV	CHANGE	DR	BY	DSN	APV	DATE	REV	CH	IAN	IGE	DR	BY	DSN	APV	DATE
С							F								
В	EDITORIAL CHANGES	PEI	NTB	FRC	CZH	11/23/2020	Е								
Α	ORIGINAL ISSUE	-	NB	JS	CZH	11/01/2020	D								
	Indicates La	itest R	levisio	n	XC	ompletely Re	vised	New Page		Information Ren	noved				

FIGURE 3 ISOMETRIC VIEW

SHEET 6 OF 50 SDG&E ELECTRIC UNDERGROUND CONSTRUCTION STANDARDS

INNOVATIVE SWTICHGEAR PAD AND WALL-MOUNT

IN/OUT WALL MOUNT 600A MANUAL/ NON-SCADA

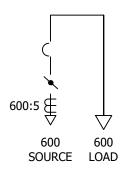


FIGURE 1 IN/OUT WALL MOUNT 600A MANUAL **CONNECTION DIAGRAM**


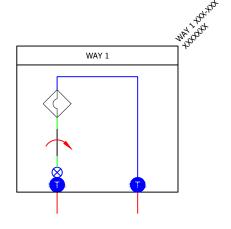


FIGURE 2 MAP SYMBOL



INNOVATIVE SWITCHGEAR SOLUTIONS, INC

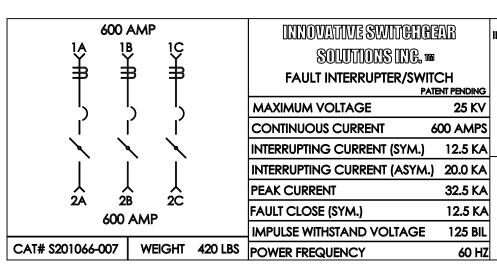

_/20YY

CURRENT TRANSFORMER RATIOS

200 AMP BUSHINGS = 200:5 RATIO 600 AMP BUSHINGS = 600:5 RATIO

FIGURE 3

MANUFACTURER LABEL

TABLE 1

APPROXIMATE S	YSTEM WEIGHTS
DESCRIPTION	WEIGHT
S201066-007 SWITCH TANK	420 LBS
MOTOR OPERATOR	35 LBS
PENDANT	20 LBS
RELAY	20 LBS

© 1998 - 2021 San Diego Gas & Electric Company. All rights reserved. Removal of this copyright notice without permission is not permitted under law.

REV	CHANGE	DR	BY	DSN	APV	DATE	REV	CHANGE	DR	BY	DSN	APV	DATE
C							F						
В	EDITORIAL CHANGES	PEI	NTB	FRC	CZH	11/23/2020	Е						
Ā	ORIGINAL ISSUE	-	NB	JS	CZH	11/01/2020	D			·			·

SHEET 7 OF 50 Indicates Latest Revision Completely Revised SDG&E ELECTRIC UNDERGROUND CONSTRUCTION STANDARDS

New Page

Information Removed

INNOVATIVE SWTICHGEAR PAD AND WALL-MOUNT

IN/OUT WALL MOUNT 600A MANUAL/ NON-SCADA

BILL OF MATERIALS:

ITEM	DESCRIPTION	QUANTITY	STANDARD PAGE	STOCK NUMBER	DESIGN UNITS
1	IN/OUT WALL MOUNT 600A MANUAL (ISG)	1	-	S704750	1S2W6M
2	12KV, 600/200 AMP CONNECTIONS	AS REQ.	4181.19	-	-
3	ELBOW, FUSED, 2 SOLID, 30 AMP (FUSE INCLUDED)	AS REQ.	4191	S321680	CFE2SL
4	1/0 CONNECTOR POST	5	-	S262560	-
5	WIRE, 4/0 COPPER	AS REQ.	4520.8	S812764	4/0-SD
6	WIRE, #2 COPPER GROUND TRENCH	1	4510	S812816	TG-E-W
7	BOLT, EYE, STAINLESS STEEL	AS REQ.	-	S150528	-
8	CONNECTOR, SERVICE POST	4		S262560	SPCONN
9	NUT, CLAMPING CHANNEL	AS REQ.		S503520	-
10	SCREW, HEX HEAD CAP, BRONZE, 1/2" X 1-1/2"	AS REQ.	3711.3	S616192	-
11	WASHER, STANDARD FLAT ROUND, BRONZE, 1/2"	AS REQ.		S799488	-
12	WASHER, SPRING, LOCK	AS REQ.		S796416	-
13	BOLT, 3-1/2" X 1/2" STAINLESS STEEL, TIE DOWN	4	-	S148804	-
14	BRACKET, ANGLE, STAINLESS STEEL 2" X 3"	AS REQ.	4520.8	S166072	-
15	ANCHOR, 1/2" X 3-3/4" MOUNTING ON CONCRETE PAD	AS REQ.	-	S107654	-
16	PADLOCK	AS REQ.	-	S514848	-
17	CABLE, #2 AWG, SOLID 1/C	AS REQ.	4003.1	S197600	-
18	5/8" X 14" MACHINE BOLT	AS REQ.	392.1	S154880	-
19	HEADER BOARDS (INCLUDES TIME TO I & R)	AS REQ.	-	-	H-BRDS


© 1998 - 2021 San Diego Gas & Electric Company. All rights reserved. Removal of this copyright notice without permission is not permitted under law.


REV	CHANGI	E	DR	BY	DSN	APV	DATE	REV		СН	IAN	GE	DR	BY	DSN	APV	DATE
С								F									
В	EDITORIAL CH	IANGES	PEI	NTB	FRC	CZH	11/23/2020	Е									
Α	ORIGINAL IS	SSUE	-	NB	JS	CZH	11/01/2020	D									
		Indicates La	test R	evisio	n	X C	ompletely Re	vised	N	lew Page		Information Rem	noved				

SHEET 8 OF 50 SDG&E ELECTRIC UNDERGROUND CONSTRUCTION STANDARDS

INNOVATIVE SWTICHGEAR PAD AND WALL-MOUNT

IN/OUT SINGLE SIDED PADMOUNT 200A MANUAL/ NON-SCADA

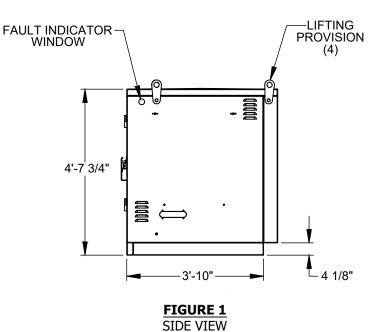

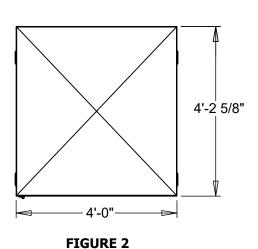

TOP VIEW

LOAD BREAK PARKING STAND

(5)

CT CONNECTOR

TRIP & STATUS— OPEN-CLOSED SEMAPHORE

PENDANT— OPERATING HANDLE W/ MOTOR LINKAGE

CABLE HANGER

200 AMP BUSHING

FRONT VIEW

3'-8"

© 1998 - 2021 San Diego Gas & Electric Company. All rights reserved. Removal of this copyright notice without permission is not permitted under law.

VIEWING WINDOW

(2)

(6)

Ŀ	REV	CHANGE	DR	BY	DSN	APV	DATE	REV	CHANGE	DR	BY	DSN	APV	DATE
	С							F						
	В	EDITORIAL CHANGES	PEI	NTB	FRC	CZH	11/23/2020	Е						
	Α	ORIGINAL ISSUE	-	NB	JS	CZH	11/01/2020	D						
							•							_

SHEET 9 OF 50 Indicates Latest Revision | Completely Revised | New Page | Information Removed | SDG&E ELECTRIC UNDERGROUND CONSTRUCTION STANDARDS

INNOVATIVE SWTICHGEAR PAD AND WALL-MOUNT

IN/OUT SINGLE SIDED PADMOUNT 200A MANUAL/ NON-SCADA

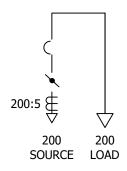


FIGURE 1 IN/OUT SINGLE SIDED PADMOUNT 200A MANUAL CONNECTION DIAGRAM

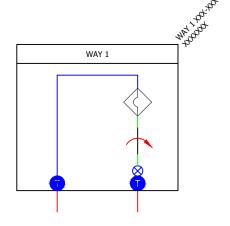


FIGURE 2 MAP SYMBOL



15.5 KV

32.5 KA

12.5 KA

95 BIL

60 HZ

CURRENT TRANSFORMER RATIO 200:5 RATIO

200 AMPS

200 AMP **TERMINATION**

RATINGS

200 AMPS

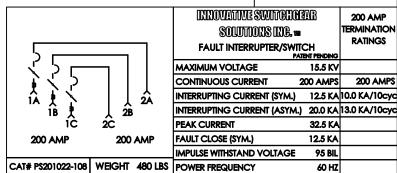


TABLE 1

APPROXIMATE S	YSTEM WEIGHTS
DESCRIPTION	WEIGHT
PS201022-108 SWITCH TANK	480 LBS
ENCLOSURE	550 LBS
MOTOR OPERATOR	35 LBS
PENDANT	20 LBS
RELAY	20 LBS

FIGURE 3 MANUFACTURER LABEL

© 1998 - 2021 San Diego Gas & Electric Company. All rights reserved. Removal of this copyright notice without permission is not permitted under law.

REV	CHANGE	DR	BY	DSN	APV	DATE	REV	CHANGE	DR	BY	DSN	APV	DATE
С							F						
В	EDITORIAL CHANGES	PEI	NTB	FRC	CZH	11/23/2020	Е						
Α	ORIGINAL ISSUE	ı	NB	JS	CZH	11/01/2020	D						
					_								

SHEET 10 OF 50 Indicates Latest Revision | X | Completely Revised | New Page | Information Removed SDG&E ELECTRIC UNDERGROUND CONSTRUCTION STANDARDS

INNOVATIVE SWTICHGEAR PAD AND WALL-MOUNT

IN/OUT SINGLE SIDED PADMOUNT 200A MANUAL/ NON-SCADA

BILL OF MATERIALS:

ITEM	DESCRIPTION	QUANTITY	STANDARD PAGE	STOCK NUMBER	DESIGN UNITS
1	IN/OUT SINGLE SIDED PADMOUNT 200A MANUAL (ISG)	1	-	S190462	IS2PF2
2	12KV, 600/200 AMP CONNECTIONS	AS REQ.	4181.19	-	-
3	ELBOW, FUSED, 2 SOLID, 30 AMP (FUSE INCLUDED)	AS REQ.	4191	S321680	CFE2SL
4	1/0 CONNECTOR POST	5	-	S262560	-
5	WIRE, #2/7 COPPER GROUND	1	4510	S812818	TG-E-W
6	BOLT, EYE, STAINLESS STEEL	AS REQ.	-	S150528	-
7	CONNECTOR, SERVICE POST	4		S262560	SPCONN
8	NUT, CLAMPING CHANNEL	AS REQ.		S503520	-
9	SCREW, HEX HEAD CAP, BRONZE, 1/2" X 1-1/2"	AS REQ.	3711.3	S616192	-
10	WASHER, STANDARD FLAT ROUND, BRONZE, 1/2"	AS REQ.		S799488	-
11	WASHER, SPRING, LOCK	AS REQ.		S796416	-
12	BOLT, 3-1/2" X 1/2" STAINLESS STEEL, TIE DOWN	4	-	S148804	-
13	BRACKET, ANGLE, STAINLESS STEEL 2" X 3"	AS REQ.	4520.8	S166072	-
14	ANCHOR, 1/2" X 3-3/4" MOUNTING ON CONCRETE PAD	AS REQ.	-	S107654	-
15	SEALANT, CAULKING	1	3408	S631800	-
16	PADLOCK	AS REQ.	-	S514848	-
17	CABLE, #2 AWG, SOLID 1/C	AS REQ.	4003.1	S197600	-
18	5/8" X 14" MACHINE BOLT	AS REQ.	392.1	S154880	-
19	3312 SECONDARY HANDHOLE	AS REQ.	-	S162426	3312-0
20	CONCRETE PAD WITH 3312, SINGLE OR THREE PHASE	AS REQ.	-	S514240	FC3PAD

© 1998 - 2021 San Diego Gas & Electric Company. All rights reserved. Removal of this copyright notice without permission is not permitted under law.


l	REV	CHANGE	DR	BY	DSN	APV	DATE	REV	CHANGE	DR	BY	DSN	APV	DATE
I	С							F						
I	В	EDITORIAL CHANGES	PEI	NTB	FRC	CZH	11/23/2020	Е						
	Α	ORIGINAL ISSUE	-	NB	JS	CZH	11/01/2020	D						
н							•							

SHEET 11 OF 50 Indicates Latest Revision Completely Revised New Page Information Removed

SDG&E ELECTRIC UNDERGROUND CONSTRUCTION STANDARDS

INNOVATIVE SWTICHGEAR PAD AND WALL-MOUNT

IN/OUT SINGLE SIDED PADMOUNT 200A SCADA

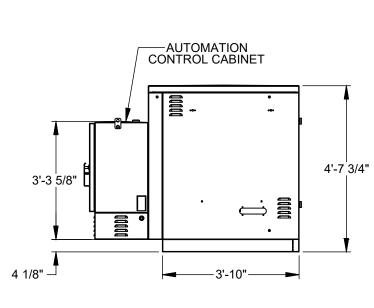


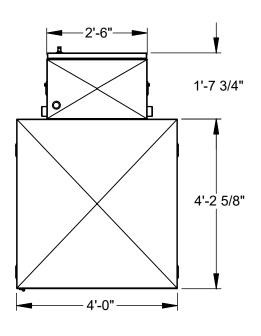


FIGURE 1 SIDE VIEW

FIGURE 2
TOP VIEW

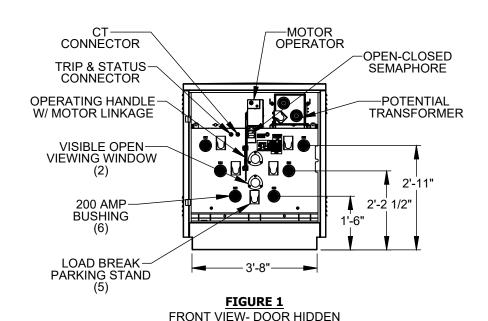

© 1998 - 2021 San Diego Gas & Electric Company. All rights reserved. Removal of this copyright notice without permission is not permitted under law.

ı	REV	CHANGE	DR	BY	DSN	APV	DATE	REV	CHANGE	DR	BY	DSN	APV	DATE
I	С							F						
	В	EDITORIAL CHANGES	PEI	NTB	FRC	CZH	11/23/2020	Е						
I	Α	ORIGINAL ISSUE	ı	NB	JS	CZH	11/01/2020	D						
					-	_								

SHEET 12 OF 50 Indicates Latest Revision | Completely Revised | New Page | Information Removed | SDG&E ELECTRIC UNDERGROUND CONSTRUCTION STANDARDS

INNOVATIVE SWTICHGEAR PAD AND WALL-MOUNT

IN/OUT SINGLE SIDED PADMOUNT 200A SCADA

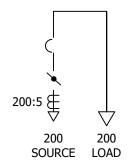


FIGURE 1
IN/OUT SINGLE SIDED PADMOUNT 200A
SCADA CONNECTION DIAGRAM


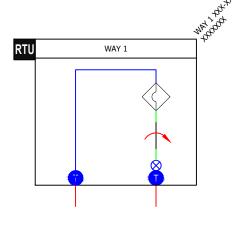


FIGURE 2 MAP SYMBOL



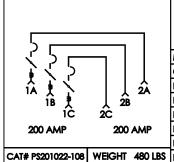

	THANS SUNITARYOCKED	œic		200 AMP
	SOLUTIONS I	NG. w	ı	TERMINATION
	FAULT INTERRUPTER		TENT PENDING	RATINGS
	MAXIMUM VOLTAGE		15.5 KV	
	CONTINUOUS CURRENT		200 AMPS	200 AMPS
	INTERRUPTING CURRENT (S	YM.)	12.5 KA	10.0 KA/10cyc
	INTERRUPTING CURRENT (A	SYM.) 20.0 KA	13.0 KA/10cyc
	PEAK CURRENT		32.5 KA	
	FAULT CLOSE (SYM.)		12.5 KA	
	IMPULSE WITHSTAND VOLT	AGE	95 BIL	
S	POWER FREQUENCY		60 HZ	

CURRENT TRANSFORMER RATIO

200:5 RATIO

FIGURE 3 MANUFACTURER LABEL

APPROXIMATE S	YSTEM WEIGHTS
DESCRIPTION	WEIGHT
PS201022-108 SWITCH TANK	480 LBS
ENCLOSURE	550 LBS
POTENTIAL TRANSFORMER	125 LBS
MOTOR OPERATOR	35 LBS
AUTOMATION CONTROL CABINET	400 LBS

© 1998 - 2021 San Diego Gas & Electric Company. All rights reserved. Removal of this copyright notice without permission is not permitted under law.

ı	REV	CHANGE	DR	BY	DSN	APV	DATE	REV	CHANGE	DR	BY	DSN	APV	DATE
I	С							F						
	В	EDITORIAL CHANGES	PEI	NTB	FRC	CZH	11/23/2020	Е						
I	Α	ORIGINAL ISSUE	ı	NB	JS	CZH	11/01/2020	D						
					-	_								

SHEET 13 OF 50

TABLE 1

Indicates Latest Revision Completely Revised New Page Information Removed

SDG&E ELECTRIC UNDERGROUND CONSTRUCTION STANDARDS

INNOVATIVE SWTICHGEAR PAD AND WALL-MOUNT

IN/OUT SINGLE SIDED PADMOUNT 200A SCADA

BILL OF MATERIALS:

ITEM	DESCRIPTION	QUANTITY	STANDARD PAGE	STOCK NUMBER	DESIGN UNITS
1	IN/OUT SINGLE SIDED PADMOUNT 200A SCADA (ISG)	1	-	S190464	ISG21S
2	12KV, 600/200 AMP CONNECTIONS	AS REQ.	4181.19	-	-
3	ELBOW, FUSED, 2 SOLID, 30 AMP (FUSE INCLUDED)	AS REQ.	4191	S321680	CFE2SL
4	1/0 CONNECTOR POST	5	-	S262560	-
5	WIRE, #2/7 COPPER GROUND	1	4510	S812818	TG-E-W
6	BOLT, EYE, STAINLESS STEEL	AS REQ.	-	S150528	-
7	CONNECTOR, SERVICE POST	4		S262560	SPCONN
8	NUT, CLAMPING CHANNEL	AS REQ.		S503520	-
9	SCREW, HEX HEAD CAP, BRONZE, 1/2" X 1-1/2"	AS REQ.	3711.3	S616192	-
10	WASHER, STANDARD FLAT ROUND, BRONZE, 1/2"	AS REQ.		S799488	-
11	WASHER, SPRING, LOCK	AS REQ.		S796416	-
12	BOLT, 3-1/2" X 1/2" STAINLESS STEEL, TIE DOWN	4	-	S148804	-
13	BRACKET, ANGLE, STAINLESS STEEL 2" X 3"	AS REQ.	4520.8	S166072	-
14	ANCHOR, 1/2" X 3-3/4" MOUNTING ON CONCRETE PAD	AS REQ.	=	S107654	-
15	SEALANT, CAULKING	1	3408	S631800	-
16	PADLOCK	AS REQ.	-	S514848	-
17	CABLE, #2 AWG, SOLID 1/C	AS REQ.	4003.1	S197600	-
18	5/8" X 14" MACHINE BOLT	AS REQ.	392.1	S154880	-
19	3112 SECONDARY HANDHOLE	AS REQ.	-	S162426	3312-0
20	CONCRETE PAD WITH 3312, SINGLE OR THREE PHASE	AS REQ.	-	S514240	FC3PAD

© 1998 - 2021 San Diego Gas & Electric Company. All rights reserved. Removal of this copyright notice without permission is not permitted under law.

ı	REV	CHANGE	DR	BY	DSN	APV	DATE	REV	CHANGE	DR	BY	DSN	APV	DATE
I	С							F						
	В	EDITORIAL CHANGES	PEI	NTB	FRC	CZH	11/23/2020	Е						
I	Α	ORIGINAL ISSUE	ı	NB	JS	CZH	11/01/2020	D						
					-	_								

SHEET 14 OF 50 Indicates Latest Revision Completely Revised New Page Information Removed

SDG&E ELECTRIC UNDERGROUND CONSTRUCTION STANDARDS

INNOVATIVE SWTICHGEAR PAD AND WALL-MOUNT

IN/OUT SINGLE SIDED PADMOUNT 600A MANUAL/ NON-SCADA **LIFTING PROVISION** 4'-0" -(4) 0) 4'-10 7/8" 4'-8" FIGURE 2 FIGURE 1 SIDE VIEW **TOP VIEW** MOTOR OPERATOR FAULT INDICATOR CT CONNECTOR -WINDOW TRIP & STATUS -CONNECTOR **OPEN-CLOSED SEMAPHORE OPERATING** HANDLE W/ **MOTOR** LINKAGE 8 1/2" VISIBLE OPEN **VIEWING** 8 1/2" WINDOW (2) 600 AMP 1'-10" BUSHING (6) **GROUNDING** NUT (2) LOAD BREAK PARKING STAND (5) FIGURE 3 FRONT VIEW

© 1998 - 2021 San Diego Gas & Electric Company. All rights reserved. Removal of this copyright notice without permission is not permitted under law.

REV	CHANGE	DR	BY	DSN	APV	DATE	REV	CH	IAN	IGE	DR	BY	DSN	APV	DATE
С							F								
В	EDITORIAL CHANGES	PEI	NTB	FRC	CZH	11/23/2020	Е								
Α	ORIGINAL ISSUE	-	NB	JS	CZH	11/01/2020	D								
	Indicates La	itest R	Revisio	n	XC	ompletely Re	vised	New Page		Information Ren	noved				

SHEET 15 OF 50 SDG&E ELECTRIC UNDERGROUND CONSTRUCTION STANDARDS

UG3560.15

INNOVATIVE SWTICHGEAR PAD AND WALL-MOUNT

IN/OUT SINGLE SIDED PADMOUNT 600A MANUAL/ NON-SCADA

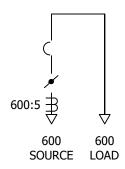


FIGURE 1
IN/OUT SINGLE SIDED PADMOUNT 600A MANUAL
CONNECTION DIAGRAM

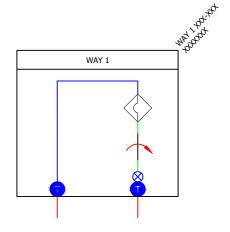


FIGURE 2 MAP SYMBOL



INNOVATIVE SWITCHGEAR SOLUTIONS INC. 100 FAULT INTERRUPTER/SWITCH PATENT PENDING **MAXIMUM VOLTAGE** 15.5 KV **CONTINUOUS CURRENT** 600 AMPS INTERRUPTING CURRENT (SYM.) 12.5 KA INTERRUPTING CURRENT (ASYM.) 20.0 KA PEAK CURRENT 32.5 KA 12.5 KA FAULT CLOSE (SYM.) IMPULSE WITHSTAND VOLTAGE **95 BIL** POWER FREQUENCY 60 HZ

CURRENT TRANSFORMER RATIO

600:5 RATIO

TABLE 1

APPROXIMATE S	YSTEM WEIGHTS
DESCRIPTION	WEIGHT
PS201066-101 SWITCH TANK	480 LBS
ENCLOSURE	715 LBS
MOTOR OPERATOR	35 LBS
RELAY	20 LBS
PENDANT	20 LBS

FIGURE 3 MANUFACTURER LABEL

© 1998 - 2021 San Diego Gas & Electric Company. All rights reserved. Removal of this copyright notice without permission is not permitted under law.

l	REV	CHANGE	DR	BY	DSN	APV	DATE	REV	CHANGE	DR	BY	DSN	APV	DATE
I	С							F						
	В	EDITORIAL CHANGES	PEI	NTB	FRC	CZH	11/23/2020	Е						
	Α	ORIGINAL ISSUE	ı	NB	JS	CZH	11/01/2020	D						
н					•	_								

SHEET 16 OF 50 Indicates Latest Revision Completely Revised New Page Information Removed

SDG&E ELECTRIC UNDERGROUND CONSTRUCTION STANDARDS

INNOVATIVE SWTICHGEAR PAD AND WALL-MOUNT

IN/OUT SINGLE SIDED PADMOUNT 600A MANUAL/ NON-SCADA

BILL OF MATERIALS:

ITEM	DESCRIPTION	QUANTITY	STANDARD PAGE	STOCK NUMBER	DESIGN UNITS
1	IN/OUT SINGLE SIDED PADMOUNT 600A MANUAL (ISG)	1	-	S704804	IS6PFM
2	12KV, 600/200 AMP CONNECTIONS	AS REQ.	4181.19	-	-
3	ELBOW, FUSED, 2 SOLID, 30 AMP (FUSE INCLUDED)	AS REQ.	4191	S321680	CFE2SL
4	1/0 CONNECTOR POST	5	-	S262560	-
5	WIRE, 4/0 COPPER	AS REQ.	4520.8	S812764	4/0-SD
6	WIRE, #2 COPPER GROUND TRENCH	1	4510	S812816	TG-E-W
7	BOLT, EYE, STAINLESS STEEL	AS REQ.	-	S150528	-
8	CONNECTOR, SERVICE POST	4		S262560	SPCONN
9	NUT, CLAMPING CHANNEL	AS REQ.		S503520	-
10	SCREW, HEX HEAD CAP, BRONZE, 1/2" X 1-1/2"	AS REQ.	3711.3	S616192	-
11	WASHER, STANDARD FLAT ROUND, BRONZE, 1/2"	AS REQ.		S799488	-
12	WASHER, SPRING, LOCK	AS REQ.		S796416	-
13	BOLT, 3-1/2" X 1/2" STAINLESS STEEL, TIE DOWN	4	-	S148804	-
14	BRACKET, ANGLE, STAINLESS STEEL 2" X 3"	AS REQ.	4520.8	S166072	-
15	ANCHOR, 1/2" X 3-3/4" MOUNTING ON CONCRETE PAD	AS REQ.	-	S107654	-
16	SEALANT, CAULKING	1	3408	S631800	-
17	PADLOCK	AS REQ.	-	S514848	-
18	CABLE, #2 AWG, SOLID 1/C	AS REQ.	4003.1	S197600	-
19	5/8" X 14" MACHINE BOLT	AS REQ.	392.1	S154880	-
20	3312 SECONDARY HANDHOLE	1	3312	S286750 S162424 S596750	3312SH 3312CB 3312RR
22	CONCRETE PAD	AS REQ.	3414	S514280	CAP-PD

© 1998 - 2021 San Diego Gas & Electric Company. All rights reserved. Removal of this copyright notice without permission is not permitted under law.


l	REV	CHANGE	DR	BY	DSN	APV	DATE	REV	CHANGE	DR	BY	DSN	APV	DATE
I	С							F						
I	В	EDITORIAL CHANGES	PEI	NTB	FRC	CZH	11/23/2020	Е						
I	Α	ORIGINAL ISSUE	ı	NB	JS	CZH	11/01/2020	D						
н						_								


SHEET 17 OF 50 Indicates Latest Revision Completely Revised New Page Information Removed


SDG&E ELECTRIC UNDERGROUND CONSTRUCTION STANDARDS

INNOVATIVE SWTICHGEAR PAD AND WALL-MOUNT

IN/OUT SINGLE SIDED PADMOUNT 600A SCADA

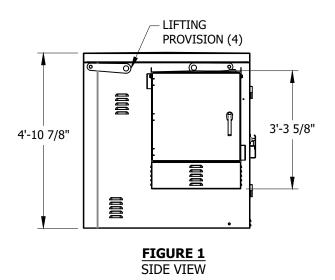

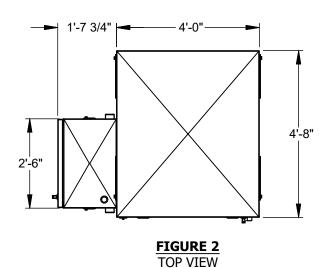

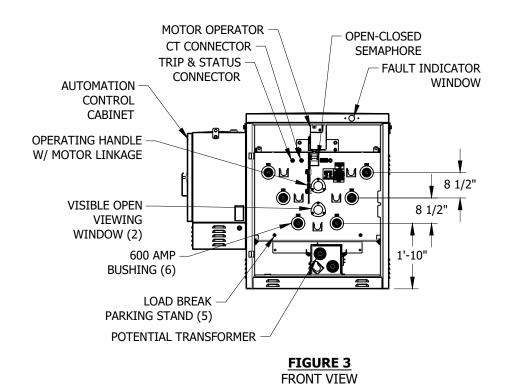

© 1998 - 2021 San Diego Gas & Electric Company. All rights reserved. Removal of this copyright notice without permission is not permitted under law.

REV	CHANGE	DR	BY	DSN	APV	DATE	REV	CHANGE	DR	BY	DSN	APV	DATE
С							F						
В	EDITORIAL CHANGES	PEI	NTB	FRC	CZH	11/23/2020	Е						
Α	ORIGINAL ISSUE	1	NB	JS	CZH	11/01/2020	D						

SHEET 18 OF 50 Indicates Latest Revision Completely Revised New Page Information Removed

SDG&E ELECTRIC UNDERGROUND CONSTRUCTION STANDARDS

INNOVATIVE SWTICHGEAR PAD AND WALL-MOUNT

IN/OUT SINGLE SIDED PADMOUNT 600A SCADA

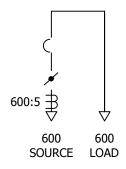


FIGURE 1
IN/OUT SINGLE SIDED PADMOUNT 600A SCADA
CONNECTION DIAGRAM


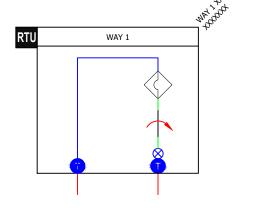


FIGURE 2 MAP SYMBOL



____/20YY

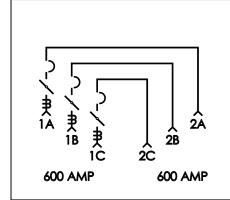

INNOVATIVE SWITCHGEAR
SOLUTIONS INC. ••

FAULT INTERRUPTER/SWITCH

MAXIMUM VOLTAGE 15.5 KV CONTINUOUS CURRENT **600 AMPS** INTERRUPTING CURRENT (SYM.) 12.5 KA INTERRUPTING CURRENT (ASYM.) 20.0 KA 32.5 KA PEAK CURRENT FAULT CLOSE (SYM.) 12.5 KA IMPULSE WITHSTAND VOLTAGE **95 BIL** POWER FREQUENCY 60 HZ

CURRENT TRANSFORMER RATIO

600:5 RATIO

FIGURE 3 MANUFACTURER LABEL

WEIGHT 480 LBS

ENCLOSURE 715 LBS

MOTOR OPERATOR 35 LBS

POTENTIAL TRANSFORMER 125 LBS

APPROXIMATE SYSTEM WEIGHTS

WEIGHT

480 LBS

AUTOMATION CONTROL 400 LBS
CABINET 400 LBS

© 1998 - 2021 San Diego Gas & Electric Company. All rights reserved. Removal of this copyright notice without permission is not permitted under law.

CAT# PS201066-101

REV	CHANGE	DR	BY	DSN	APV	DATE	REV	CHANGE	DR	BY	DSN	APV	DATE
С							F						
В	EDITORIAL CHANGES	PEI	NTB	FRC	CZH	11/23/2020	Е						
Α	ORIGINAL ISSUE	-	NB	JS	CZH	11/01/2020	D						

SHEET 19 OF 50

TABLE 1

DESCRIPTION

PS201066-101 SWITCH TANK

Indicates Latest Revision Completely Revised New Page Information Removed

SDG&E ELECTRIC UNDERGROUND CONSTRUCTION STANDARDS

INNOVATIVE SWTICHGEAR PAD AND WALL-MOUNT

IN/OUT SINGLE SIDED PADMOUNT 600A SCADA

BILL OF MATERIALS:

ITEM	DESCRIPTION	QUANTITY	STANDARD PAGE	STOCK NUMBER	DESIGN UNITS
1	IN/OUT SINGLE SIDED PADMOUNT 600A SCADA (ISG)	1	-	S704800	ISG61S
2	12KV, 600/200 AMP CONNECTIONS	AS REQ.	4181.19	-	-
3	ELBOW, FUSED, 2 SOLID, 30 AMP (FUSE INCLUDED)	AS REQ.	4191	S321680	CFE2SL
4	1/0 CONNECTOR POST	5	-	S262560	-
5	WIRE, 4/0 COPPER	AS REQ.	4520.8	S812764	4/0-SD
6	WIRE, #2 COPPER GROUND TRENCH	1	4510	S812816	TG-E-W
7	BOLT, EYE, STAINLESS STEEL	AS REQ.	-	S150528	-
8	CONNECTOR, SERVICE POST	4		S262560	SPCONN
9	NUT, CLAMPING CHANNEL	AS REQ.		S503520	-
10	SCREW, HEX HEAD CAP, BRONZE, 1/2" X 1-1/2"	AS REQ.	3711.3	S616192	-
11	WASHER, STANDARD FLAT ROUND, BRONZE, 1/2"	AS REQ.		S799488	-
12	WASHER, SPRING, LOCK	AS REQ.		S796416	-
13	BOLT, 3-1/2" X 1/2" STAINLESS STEEL, TIE DOWN	4	-	S148804	-
14	BRACKET, ANGLE, STAINLESS STEEL 2" X 3"	AS REQ.	4520.8	S166072	-
15	ANCHOR, 1/2" X 3-3/4" MOUNTING ON CONCRETE PAD	AS REQ.	=	S107654	-
16	SEALANT, CAULKING	1	3408	S631800	-
17	PADLOCK	AS REQ.	-	S514848	-
18	CABLE, #2 AWG, SOLID 1/C	AS REQ.	4003.1	S197600	-
19	5/8" X 14" MACHINE BOLT	AS REQ.	392.1	S154880	-
20	CONCRETE PADMOUNT	AS REQ.	3414	S514280	CAP-PD

© 1998 - 2021 San Diego Gas & Electric Company. All rights reserved. Removal of this copyright notice without permission is not permitted under law.


REV	CHANGE	DR	BY	DSN	APV	DATE	REV	CHANGE	DR	BY	DSN	APV	DATE
С							F						
В	EDITORIAL CHANGES	PEI	NTB	FRC	CZH	11/23/2020	Е						
Α	ORIGINAL ISSUE	-	NB	JS	CZH	11/01/2020	D						
	Indicates La	atest R	levisio	n	C	ompletely Re	vised	d New Page Information F	emoved				


SHEET 20 OF 50

SDG&E ELECTRIC UNDERGROUND CONSTRUCTION STANDARDS

INNOVATIVE SWTICHGEAR PAD AND WALL-MOUNT

4-WAY SINGLE SIDED PADMOUNT 600A MANUAL/ NON-SCADA

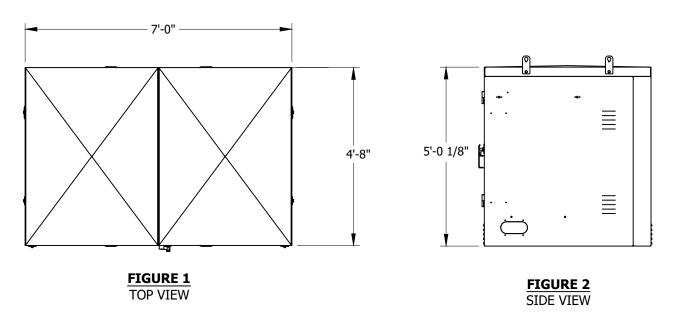

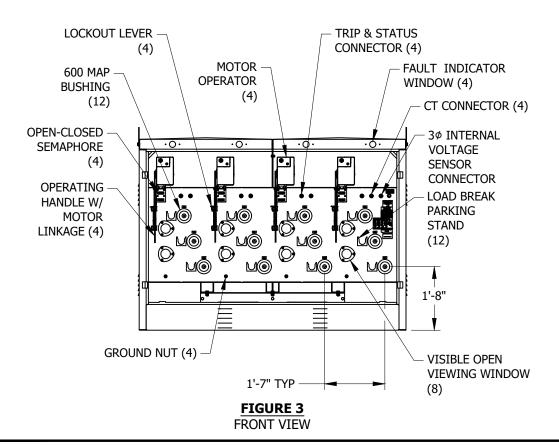


© 1998 - 2021 San Diego Gas & Electric Company. All rights reserved. Removal of this copyright notice without permission is not permitted under law.

l	REV	CHANGE	DR	BY	DSN	APV	DATE	REV	CHANGE	DR	BY	DSN	APV	DATE
I	С							F						
I	В	EDITORIAL CHANGES	PEI	NTB	FRC	CZH	11/23/2020	Е						
	Α	ORIGINAL ISSUE	-	NB	JS	CZH	11/01/2020	D						
н							•							

SHEET 21 OF 50 Indicates Latest Revision X Completely Revised New Page Information Removed SDG&E ELECTRIC UNDERGROUND CONSTRUCTION STANDARDS

INNOVATIVE SWTICHGEAR PAD AND WALL-MOUNT

4-WAY SINGLE SIDED PADMOUNT 600A MANUAL/ NON-SCADA

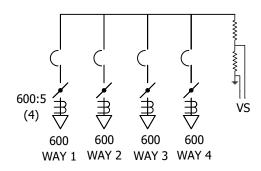

4-WAY SINGLE SIDED PADMOUNT 600A MANUAL CONNECTION DIAGRAM


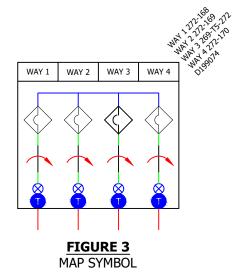


TABLE 1


APPROXIMATE S	YSTEM WEIGHTS
DESCRIPTION	WEIGHT
PS40406666-101 SWITCH TANK	1,420 LBS
MOTOR OPERATORS	35 LBS EACH
STAND	160 LBS
ENCLOSURE	915 LBS
J-BOX	10 LBS
PENDANT	20 LBS

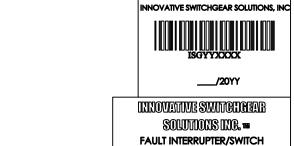

FAULT INTERRUPTER/SWITCH
PATENT PENDING

MAXIMUM VOLTAGE 15.5 KV

CONTINUOUS CURRENT 600 AMPS
INTERRUPTING CURRENT (SYM.) 12.5 KA
INTERRUPTING CURRENT (ASYM.) 20.0 KA
PEAK CURRENT 32.5 KA
FAULT CLOSE (SYM.) 12.5 KA
IMPULSE WITHSTAND VOLTAGE 95 BIL
POWER FREQUENCY 60 HZ

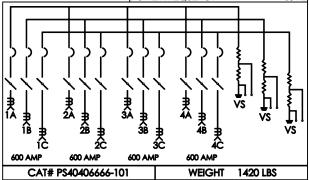

CURRENT TRANSFORMER RATIO

600:5 RATIO

INTERNAL VOLTAGE SENSORS

RATED 12470/7200:120

FIGURE 2
MANUFACTURER LABEL

© 1998 - 2021 San Diego Gas & Electric Company. All rights reserved. Removal of this copyright notice without permission is not permitted under law.

REV	CHANGE	DR	BY	DSN	APV	DATE	REV	CHANGE	DR	BY	DSN	APV	DATE
С							F						
В	EDITORIAL CHANGES	PEI	NTB	FRC	CZH	11/23/2020	Е						
Α	ORIGINAL ISSUE	-	NB	JS	CZH	11/01/2020	D						

SHEET 22 OF 50 Indicates Latest Revision X Completely Revised New Page Information Removed

SDG&E ELECTRIC UNDERGROUND CONSTRUCTION STANDARDS

UG3560.22

INNOVATIVE SWTICHGEAR PAD AND WALL-MOUNT

4-WAY SINGLE SIDED PADMOUNT 600A MANUAL/ NON-SCADA

BILL OF MATERIALS:

ITEM	DESCRIPTION	QUANTITY	STANDARD PAGE	STOCK NUMBER	DESIGN UNITS
1	4-WAY SINGLE SIDED PADMOUNT 600A MANUAL (ISG)	1	-	S709054	ISG4WM
2	12KV, 600/200 AMP CONNECTIONS	AS REQ.	4181.19	-	-
3	ELBOW, FUSED, 2 SOLID, 30 AMP (FUSE INCLUDED)	AS REQ.	4191	S321680	CFE2SL
4	1/0 CONNECTOR POST	5	-	S262560	-
5	WIRE, 4/0 COPPER	AS REQ.	4520.8	S812764	4/0-SD
6	WIRE, #2 COPPER GROUND TRENCH	1	4510	S812816	TG-E-W
7	BOLT, EYE, STAINLESS STEEL	AS REQ.	-	S150528	-
8	CONNECTOR, SERVICE POST	4		S262560	SPCONN
9	NUT, CLAMPING CHANNEL	AS REQ.		S503520	-
10	SCREW, HEX HEAD CAP, BRONZE, 1/2" X 1-1/2"	AS REQ.	3711.3	S616192	-
11	WASHER, STANDARD FLAT ROUND, BRONZE, 1/2"	AS REQ.		S799488	-
12	WASHER, SPRING, LOCK	AS REQ.		S796416	-
13	BOLT, 3-1/2" X 1/2" STAINLESS STEEL, TIE DOWN	4	-	S148804	-
14	BRACKET, ANGLE, STAINLESS STEEL 2" X 3"	AS REQ.	4520.8	S166072	-
15	ANCHOR, 1/2" X 3-3/4" MOUNTING ON CONCRETE PAD	AS REQ.	=	S107654	-
16	SEALANT, CAULKING	1	3408	S631800	-
17	PADLOCK	AS REQ.	-	S514848	-
18	CABLE, #2 AWG, SOLID 1/C	AS REQ.	4003.1	S197600	-
19	5/8" X 14" MACHINE BOLT	AS REQ.	392.1	S154880	-
20	3440 & 3441 CONCRETE SKIRT (CONCRETE SKIRT REQUIRED FOR RETROFIT.)	1	3560.38	S248205	CC-WLK
21	FIBERGLASS PADMOUNT	AS REQ.	3428	S514026 S601600 S656400	3428BP X3428
22	CONCRETE PADMOUNT	AS REQ.	3441	-	-

© 1998 - 2021 San Diego Gas & Electric Company. All rights reserved. Removal of this copyright notice without permission is not permitted under law.

REV	CHANGE	DR	BY	DSN	APV	DATE	REV	CHANGE	DR	BY	DSN	APV	DATE
С							F						
В	EDITORIAL CHANGES	PEI	NTB	FRC	CZH	11/23/2020	Е						
Α	ORIGINAL ISSUE	-	NB	JS	CZH	11/01/2020	D						

SHEET 23 OF 50

Completely Revised New Page Information Removed Indicates Latest Revision

SDG&E ELECTRIC UNDERGROUND CONSTRUCTION STANDARDS

INNOVATIVE SWTICHGEAR PAD AND WALL-MOUNT

4-WAY SINGLE SIDED PADMOUNT 600A SCADA 1'-7 3/4" 7'-0" -5'-0 1/8" 4'-1 5/8" 4'-8" 2'-6" FIGURE 2 FIGURE 1 SIDE VIEW TOP VIEW MOTOR OPERATOR (4) TRIP & STATUS CONNECTOR (4) LOCKOUT LEVER (4) -**FAULT INDICATOR** WINDOW (4) 600 AMP -BUSHING (12) CT CONNECTOR (4) **OPEN-CLOSED** 3¢ INTERNAL VOLTAGE SEMAPHORE (4) SENSOR CONNECTOR **AUTOMATION** -CONTROL **CABINET OPERATING** HANDLE W/ **MOTOR** LINKAGE (4)

© 1998 - 2021 San Diego Gas & Electric Company. All rights reserved. Removal of this copyright notice without permission is not permitted under law.

0

Indicates Latest Revision X Completely Revised

POTENTIAL

GROUND NUT (4)

TRANSFORMER (2)

1'-8"

REV	CHANGE	DR	BY	DSN	APV	DATE	REV	CHANGE	DR	BY	DSN	APV	DATE
С							F						
В	EDITORIAL CHANGES	PEI	NTB	FRC	CZH	11/23/2020	Е						
Α	ORIGINAL ISSUE	1	NB	JS	CZH	11/01/2020	D						

1'-7" TYP

FRONT VIEW

DOORS REMOVED

FIGURE 3
FRONT VIEW

SHEET 24 OF 50 SDG&E ELECTRIC UNDERGROUND CONSTRUCTION STANDARDS

New Page

INNOVATIVE SWTICHGEAR PAD AND WALL-MOUNT

UG3560.24

LOAD BREAK

VISIBLE OPEN

Information Removed

PARKING STAND (12)

VIEWING WINDOW (8)

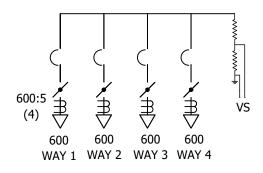


FIGURE 1 4-WAY SINGLE SIDED PADMOUNT 600A SCADA CONNECTION DIAGRAM

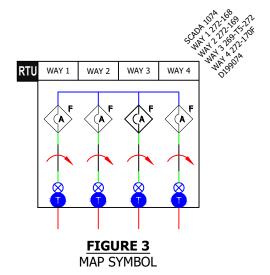


TABLE 1

APPROXIMATE S	YSTEM WEIGHTS
DESCRIPTION	WEIGHT
PS40406666-101 SWITCH TANK	1,420 LBS
MOTOR OPERATORS	35 LBS EACH
STAND	160 LBS
POTENTIAL TRANSFORMER	130 LBS EACH
ENCLOSURE	915 LBS
CONTROL CABINET	500 LBS

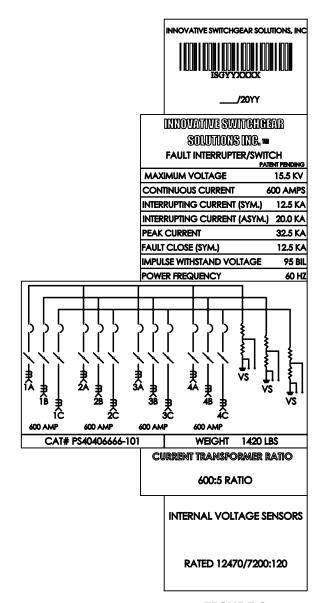


FIGURE 2
MANUFACTURER LABEL

© 1998 - 2021 San Diego Gas & Electric Company. All rights reserved. Removal of this copyright notice without permission is not permitted under law.

l	REV	CHANGE	DR	BY	DSN	APV	DATE	REV	CHANGE	DR	BY	DSN	APV	DATE
I	С							F						
	В	EDITORIAL CHANGES	PEI	NTB	FRC	CZH	11/23/2020	Е						
	Α	ORIGINAL ISSUE	ı	NB	JS	CZH	11/01/2020	D						
н					-	_								

SHEET 25 OF 50 Indicates Latest Revision Completely Revised New Page Information Removed

SDG&E ELECTRIC UNDERGROUND CONSTRUCTION STANDARDS

INNOVATIVE SWTICHGEAR PAD AND WALL-MOUNT

BILL OF MATERIALS:

ITEM	DESCRIPTION	QUANTITY	STANDARD PAGE	STOCK NUMBER	DESIGN UNITS
1	4-WAY SINGLE SIDED PADMOUNT 600A SCADA (ISG)	1	-	S704724	ISG4WS
2	12KV, 600/200 AMP CONNECTIONS	AS REQ.	4181.19	-	-
3	ELBOW, FUSED, 2 SOLID, 30 AMP (FUSE INCLUDED)	AS REQ.	4191	S321680	CFE2SL
4	1/0 CONNECTOR POST	5	-	S262560	-
5	WIRE, 4/0 COPPER	AS REQ.	4520.8	S812764	4/0-SD
6	WIRE, #2 COPPER GROUND TRENCH	1	4510	S812816	TG-E-W
7	BOLT, EYE, STAINLESS STEEL	AS REQ.	-	S150528	-
8	CONNECTOR, SERVICE POST	4		S262560	SPCONN
9	NUT, CLAMPING CHANNEL	AS REQ.		S503520	-
10	SCREW, HEX HEAD CAP, BRONZE, 1/2" X 1-1/2"	AS REQ.	3711.3	S616192	-
11	WASHER, STANDARD FLAT ROUND, BRONZE, 1/2"	AS REQ.		S799488	-
12	WASHER, SPRING, LOCK	AS REQ.		S796416	-
13	BOLT, 3-1/2" X 1/2" STAINLESS STEEL, TIE DOWN	4	-	S148804	-
14	BRACKET, ANGLE, STAINLESS STEEL 2" X 3"	AS REQ.	4520.8	S166072	-
15	ANCHOR, 1/2" X 3-3/4" MOUNTING ON CONCRETE PAD	AS REQ.	-	S107654	-
16	SEALANT, CAULKING	1	3408	S631800	-
17	PADLOCK	AS REQ.	-	S514848	-
18	CABLE, #2 AWG, SOLID 1/C	AS REQ.	4003.1	S197600	-
19	5/8" X 14" MACHINE BOLT	AS REQ.	392.1	S154880	-
20	3440 & 3441 CONCRETE SKIRT (CONCRETE SKIRT REQUIRED FOR RETROFIT.)	1	3560.38	S248205	CC-WLK
21	FIBERGLASS PADMOUNT	AS REQ.	3428	S514026 S601600 S656400	3428BP X3428
22	CONCRETE PADMOUNT	AS REQ.	3441	-	-

© 1998 - 2021 San Diego Gas & Electric Company. All rights reserved. Removal of this copyright notice without permission is not permitted under law.


l	REV	CHANGE	DR	BY	DSN	APV	DATE	REV	CHANGE	DR	BY	DSN	APV	DATE
I	С							F						
I	В	EDITORIAL CHANGES	PEI	NTB	FRC	CZH	11/23/2020	Е						
	Α	ORIGINAL ISSUE	-	NB	JS	CZH	11/01/2020	D						
н							•							


SHEET 26 OF 50

Indicates Latest Revision Completely Revised New Page Information Removed

SDG&E ELECTRIC UNDERGROUND CONSTRUCTION STANDARDS

INNOVATIVE SWTICHGEAR PAD AND WALL-MOUNT

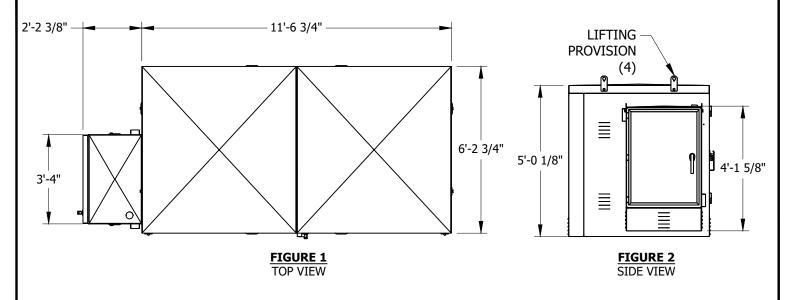

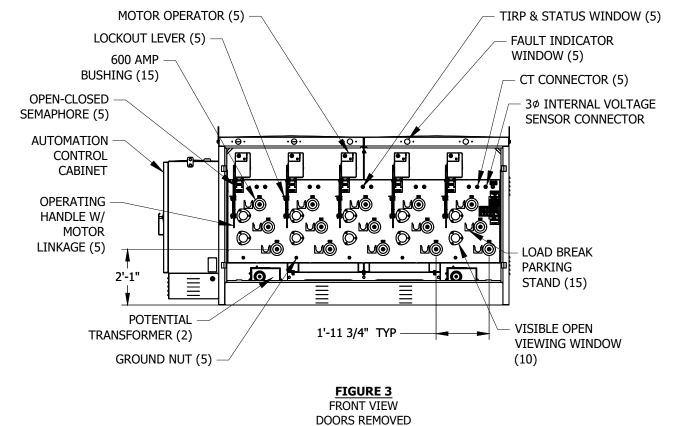

© 1998 - 2021 San Diego Gas & Electric Company. All rights reserved. Removal of this copyright notice without permission is not permitted under law.

REV	CHANGE	DR	BY	DSN	APV	DATE	REV	СН	IAN	IGE	DR	BY	DSN	APV	DATE
С							F								
В	EDITORIAL CHANGES	PEI	NTB	FRC	CZH	11/23/2020	Е								
Α	ORIGINAL ISSUE	-	NB	JS	CZH	11/01/2020	D								
	Indicates		evisio	n	X c	ompletely Re	vised	New Page		Information Ren	noved				

SHEET 27 OF 50

SDG&E ELECTRIC UNDERGROUND CONSTRUCTION STANDARDS

INNOVATIVE SWTICHGEAR PAD AND WALL-MOUNT

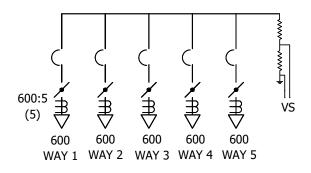


FIGURE 1 5-WAY SINGLE SIDED PADMOUNT 600A SCADA CONNECTION DIAGRAM

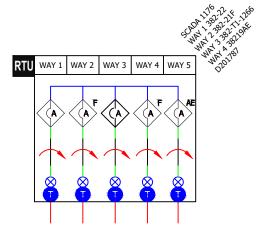


FIGURE 3
MAP SYMBOL

TABLE 1

APPROXIMATE S	YSTEM WEIGHTS
DESCRIPTION	WEIGHT
PS505066666-101 SWITCH TANK	1,600 LBS
MOTOR OPERATORS	35 LBS EACH
STAND	170 LBS
POTENTIAL TRANSFORMERS	130 LBS EACH
ENCLOSURE	1,055 LBS
CONTROL CABINET	500 LBS



INNOVATIVE SWITCH GEAR
SOLUTIONS INC. =
FAULT INTERRUPTER/SWITCH

MAXIMUM VOLTAGE 15.5 KV
CONTINUOUS CURRENT 600 AMPS
INTERRUPTING CURRENT (SYM.) 12.5 KA
INTERRUPTING CURRENT (ASYM.) 20.0 KA
PEAK CURRENT 32.5 KA
FAULT CLOSE (SYM.) 12.5 KA
IMPULSE WITHSTAND VOLTAGE 95 BIL

INTERNAL VOLTAGE SENSORS

600:5 RATIO

RATED 12470/7200:120

FIGURE 2
MANUFACTURER LABEL

© 1998 - 2021 San Diego Gas & Electric Company. All rights reserved. Removal of this copyright notice without permission is not permitted under law.

REV	CHANGE	DR	BY	DSN	APV	DATE	REV	CHANGE	DR	BY	DSN	APV	DATE
С							F						
В	EDITORIAL CHANGES	PEI	NTB	FRC	CZH	11/23/2020	Е						
Α	ORIGINAL ISSUE	-	NB	JS	CZH	11/01/2020	D						

SHEET 28 OF 50

SDG&E ELECTRIC UNDERGROUND CONSTRUCTION STANDARDS

INNOVATIVE SWTICHGEAR PAD AND WALL-MOUNT

BILL OF MATERIALS:

ITEM	DESCRIPTION	QUANTITY	STANDARD PAGE	STOCK NUMBER	DESIGN UNITS
1	5-WAY SINGLE SIDED PADMOUNT 600A SCADA	1	-	S704728	ISG5WS
2	12KV, 600/200 AMP CONNECTIONS	AS REQ.	4181.19	-	-
3	ELBOW, FUSED, 2 SOLID, 30 AMP (FUSE INCLUDED)	AS REQ.	4191	S321680	CFE2SL
4	1/0 CONNECTOR POST	5	-	S262560	-
5	WIRE, 4/0 COPPER	AS REQ.	4520.8	S812764	4/0-SD
6	WIRE, #2 COPPER GROUND TRENCH	1	4510	S812816	TG-E-W
7	BOLT, EYE, STAINLESS STEEL	AS REQ.	-	S150528	-
8	CONNECTOR, SERVICE POST	4		S262560	SPCONN
9	NUT, CLAMPING CHANNEL	AS REQ.		S503520	-
10	SCREW, HEX HEAD CAP, BRONZE, 1/2" X 1-1/2"	AS REQ.	3711.3	S616192	-
11	WASHER, STANDARD FLAT ROUND, BRONZE, 1/2"	AS REQ.		S799488	-
12	WASHER, SPRING, LOCK	AS REQ.		S796416	-
13	BOLT, 3-1/2" X 1/2" STAINLESS STEEL, TIE DOWN	4	-	S148804	-
14	BRACKET, ANGLE, STAINLESS STEEL 2" X 3"	AS REQ.	4520.8	S166072	-
15	ANCHOR, 1/2" X 3-3/4" MOUNTING ON CONCRETE PAD	AS REQ.	-	S107654	-
16	SEALANT, CAULKING	1	3408	S631800	-
17	PADLOCK	AS REQ.	-	S514848	-
18	CABLE, #2 AWG, SOLID 1/C	AS REQ.	4003.1	S197600	-
19	5/8" X 14" MACHINE BOLT	AS REQ.	392.1	S154880	-
20	3440 & 3441 CONCRETE SKIRT	1	3560.38	S248205	CC-WLK
21	FIBERGLASS PADMOUNT	AS REQ.	3429.3	-	-
22	CONCRETE PADMOUNT	AS REQ.	3441	-	-

© 1998 - 2021 San Diego Gas & Electric Company. All rights reserved. Removal of this copyright notice without permission is not permitted under law.

REV	CHANGE	DR	BY	DSN	APV	DATE	REV	CHANGE	DR	BY	DSN	APV	DATE
С							F						
В	EDITORIAL CHANGES	PEI	NTB	FRC	CZH	11/23/2020	Е						
Α	ORIGINAL ISSUE	ı	NB	JS	CZH	11/01/2020	D						
				1		•							


SHEET 29 OF 50 Indicates Latest Revision Completely Revised New Page Information Removed


SDG&E ELECTRIC UNDERGROUND CONSTRUCTION STANDARDS


INNOVATIVE SWTICHGEAR PAD AND WALL-MOUNT

ATTENTION:

6-WAY ISG SWITCHGEAR: WAYS 1-5 ARE FAULT INTERRUPTING CAPABLE.WAY 6 WILL ONLY BE USED AS A SWITCH OR TIE POSITION.

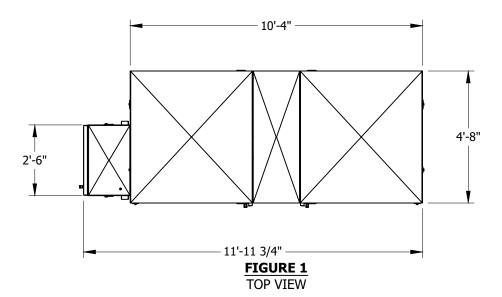

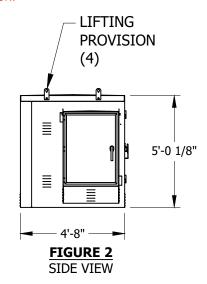

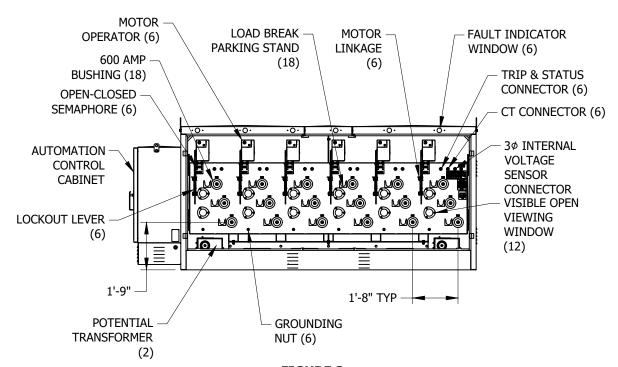

FRONT VIEW

© 1998 - 2021 San Diego Gas & Electric Company. All rights reserved. Removal of this copyright notice without permission is not permitted under law.

l	REV	CHANGE	DR	BY	DSN	APV	DATE	REV	CHANGE	DR	BY	DSN	APV	DATE
I	С							F						
I	В	EDITORIAL CHANGES	PEI	NTB	FRC	CZH	11/23/2020	Е						
	Α	ORIGINAL ISSUE	-	NB	JS	CZH	11/01/2020	D						
н							•							


SHEET 30 OF 50

Indicates Latest Revision Completely Revised New Page Information Removed

SDG&E ELECTRIC UNDERGROUND CONSTRUCTION STANDARDS

DOOL ELECTRIC UNDERGROUND CONSTRUCTION STANDARDS

INNOVATIVE SWTICHGEAR PAD AND WALL-MOUNT

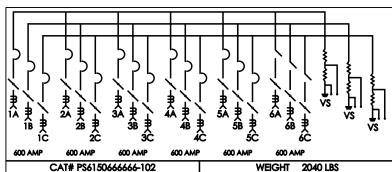

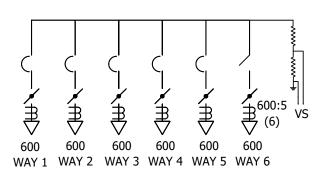


FIGURE 1 6-WAY SINGLE SIDED PADMOUNT 600A SCADA CONNECTION DIAGRAM

TABLE 1

APPROXIMATE S	YSTEM WEIGHTS
DESCRIPTION	WEIGHT
PS6150666666-102 SWITCH TANK	2,040 LBS
STAND	240 LBS
MOTOR OPERATORS	35 LBS EACH
POTENTIAL TRANSFORMERS	105 LBS EACH
ENCLOSURE	1,215 LBS
AUTOMATION CONTROL CABINET	500 LBS

SOUTHOUS ME. =

FAULT INTERRUPTER/SWITCH
PATENT PENDING

MAXIMUM VOLTAGE 15.5 KV

CONTINUOUS CURRENT 600 AMPS

MAXIMUM VOLTAGE 15.5 KV
CONTINUOUS CURRENT 600 AMPS
INTERRUPTING CURRENT (SYM.) 12.5 KA
INTERRUPTING CURRENT (ASYM.) 20.0 KA
PEAK CURRENT 32.5 KA
FAULT CLOSE (SYM.) 12.5 KA
IMPULSE WITHSTAND VOLTAGE 95 BIL
POWER FREQUENCY 60 HZ
CURRENT TRANSFORMER RATIO
600:5 RATIO

INTERNAL VOLTAGE SENSORS

RATED 12470/7200:120

INOVATIVE SWITCHGEAR SOLUTIONS, INC



FIGURE 2
MANUFACTURER LABEL

© 1998 - 2021 San Diego Gas & Electric Company. All rights reserved. Removal of this copyright notice without permission is not permitted under law.

REV	CHANGE	DR	BY	DSN	APV	DATE	REV	CHANGE	DR	BY	DSN	APV	DATE
С							F						
В	EDITORIAL CHANGES	PEI	NTB	FRC	CZH	11/23/2020	Е						
Α	ORIGINAL ISSUE	ı	NB	JS	CZH	11/01/2020	D						
				1		•							

SHEET 31 OF 50 Indicates Latest Revision X Completely Revised New Page Information Removed

SDG&E ELECTRIC UNDERGROUND CONSTRUCTION STANDARDS

INNOVATIVE SWTICHGEAR PAD AND WALL-MOUNT

BILL OF MATERIALS:

ITEM	DESCRIPTION	QUANTITY	STANDARD PAGE	STOCK NUMBER	DESIGN UNITS
1	6-WAY SINGLE SIDED PADMOUNT 600A SCADA	1	-	S704810	ISG6WS
2	12KV, 600/200 AMP CONNECTIONS	AS REQ.	4181.19	-	-
3	ELBOW, FUSED, 2 SOLID, 30 AMP (FUSE INCLUDED)	AS REQ.	4191	S321680	CFE2SL
4	1/0 CONNECTOR POST	5	-	S262560	-
5	WIRE, 4/0 COPPER	AS REQ.	4520.8	S812764	4/0-SD
6	WIRE, #2 COPPER GROUND TRENCH	1	4510	S812816	TG-E-W
7	BOLT, EYE, STAINLESS STEEL	AS REQ.	-	S150528	-
8	CONNECTOR, SERVICE POST	4		S262560	SPCONN
9	NUT, CLAMPING CHANNEL	AS REQ.		S503520	-
10	SCREW, HEX HEAD CAP, BRONZE, 1/2" X 1-1/2"	AS REQ.	3711.3 3679.2	S616192	-
11	WASHER, STANDARD FLAT ROUND, BRONZE, 1/2"	AS REQ.		S799488	-
12	WASHER, SPRING, LOCK	AS REQ.		S796416	-
13	BOLT, 3-1/2" X 1/2" STAINLESS STEEL, TIE DOWN	4	-	S148804	-
14	BRACKET, ANGLE, STAINLESS STEEL 2" X 3"	AS REQ.	4520.8	S166072	-
15	ANCHOR, 1/2" X 3-3/4" MOUNTING ON CONCRETE PAD	AS REQ.	-	S107654	-
16	SEALANT, CAULKING	1	3408	S631800	-
17	PADLOCK	AS REQ.	-	S514848	-
18	CABLE, #2 AWG, SOLID 1/C	AS REQ.	4003.1	S197600	-
19	5/8" X 14" MACHINE BOLT	AS REQ.	392.1	S154880	-
20	FIBERGLASS BOX PAD	AS REQ.	3560.28	S514032	ISG6WY

© 1998 - 2021 San Diego Gas & Electric Company. All rights reserved. Removal of this copyright notice without permission is not permitted under law.

ı	REV	CHANGE	DR	BY	DSN	APV	DATE	REV	CHANGE	DR	BY	DSN	APV	DATE
I	С							F						
	В	EDITORIAL CHANGES	PEI	NTB	FRC	CZH	11/23/2020	Е						
I	Α	ORIGINAL ISSUE	ı	NB	JS	CZH	11/01/2020	D						
					-	_								

SHEET 32 OF 50 Indicates Latest Revision Completely Revised New Page Information Removed

SDG&E ELECTRIC UNDERGROUND CONSTRUCTION STANDARDS

INNOVATIVE SWTICHGEAR PAD AND WALL-MOUNT

6-WAY SINGLE SIDED PADMOUNT SWITCHGEAR

ATTENTION:

SPECIALTY PAD FOR 6-WAY ISG ONLY




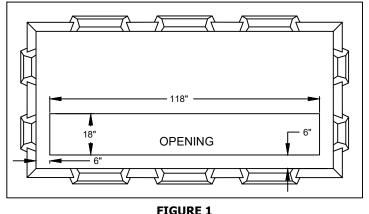


FIGURE 1

TOP VIEW

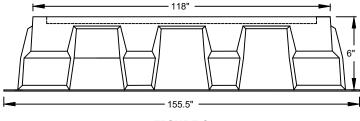

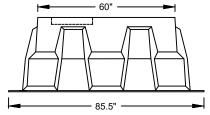

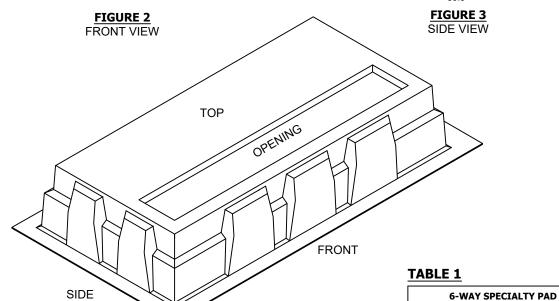

STOCK CODE ISG6WY S514032

© 1998 - 2021 San Diego Gas & Electric Company. All rights reserved. Removal of this copyright notice without permission is not permitted under law.

REV	CHANGE	DR	BY	DSN	APV	DATE	REV	CHANGE	DR	BY	DSN	APV	DATE
С							F						
В	EDITORIAL CHANGES	PEI	NTB	FRC	CZH	11/23/2020	Е						
Α	ORIGINAL ISSUE	-	NB	JS	CZH	11/01/2020	D						

FIGURE 4

ISOMETRIC VIEW

SHEET 33 OF 50

Completely Revised **Indicates Latest Revision** Information Removed SDG&E ELECTRIC UNDERGROUND CONSTRUCTION STANDARDS

New Page

INNOVATIVE SWTICHGEAR PAD AND WALL-MOUNT

4-WAY DOUBLE SIDED PADMOUNT 600A MANUAL/NON-SCADA LIFTING-3 Φ INTERNAL **PROVISION** (2) YONTHEET SENSOR LOAD BREAK 6'-3" -PARKING STAND MOTOR OPERATOR (6) (2) FAULT INDICATOR WINDOW (2) 4'-9 1/8" **OPEN-CLOSED SEMAPHORE** 3'-3" (2) LOCKOUT LEVER (2) 600 AMP CT CONNECTOR **VIEWING BUSHING** (2) FIGURE 1 WINDOW (6) FRONT VIEW (4) DOORS REMOVED TRIP AND STATUS **CONNECTOR** (2) 8 1/4" -8 1/4" 8 1/4" -8 1/4" MOTOR OPERATOR (2) LIFTING **PROVISION FAULT** (2)**INDICATOR OPEN-CLOSED** (2) **SEMAPHORE** LOCKOUT LEVER 600 AMP (2)**BUSHING** (6) CT CONNECTOR (2)LOAD BREAK TRIP & STATUS **PARKING CONNECTOR STAND --** 1'-8" ⊣ 6'-3" (2) (6) **VIEWING** FIGURE 3 WINDOW FIGURE 2 **REAR VIEW** (4)SIDE VIEW DOORS REMOVED © 1998 - 2021 San Diego Gas & Electric Company. All rights reserved. Removal of this copyright notice without permission is not permitted under law.


ı	REV	CHANGE	DR	BY	DSN	APV	DATE	REV	CHANGE	DR	BY	DSN	APV	DATE
I	С							F						
	В	EDITORIAL CHANGES	PEI	NTB	FRC	CZH	11/23/2020	Е						
I	Α	ORIGINAL ISSUE	ı	NB	JS	CZH	11/01/2020	D						
					-	_								

SHEET 34 OF 50 Indicates Latest Revision Completely Revised New Page Information Removed

SDG&E ELECTRIC UNDERGROUND CONSTRUCTION STANDARDS

INNOVATIVE SWTICHGEAR PAD AND WALL-MOUNT

4-WAY DOUBLE SIDED PADMOUNT 600A MANUAL/NON-SCADA

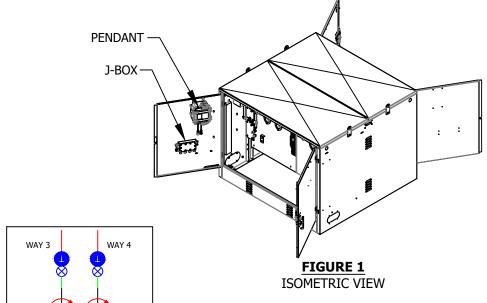

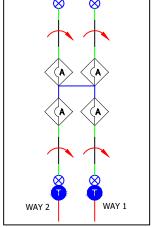


FIGURE 3
MAP SYMBOL

TABLE 1

APPROXIMATE S	YSTEM WEIGHTS
DESCRIPTION	WEIGHT
P40406666-101 SWITCH TANK	1,740 LBS
MOTOR OPERATORS	35 LBS EACH
ENCLOSURE	950 LBS
J-BOX	10 LBS
PENDANT	25 LBS

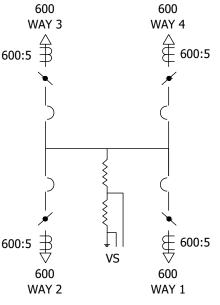


FIGURE 4
4-WAY DOUBLE SIDED PADMOUNT 600A
MANUAL CONNECTION DIAGRAM

FAULT INTERRUPTER/SWITCH **MAXIMUM VOLTAGE** 15.5 KV CONTINUOUS CURRENT 600 AMPS INTERRUPTING CURRENT (SYM.) 12.5 KA INTERRUPTING CURRENT (ASYM.) 20.0 KA PEAK CURRENT 32.5 KA FAULT CLOSE (SYM.) 12.5 KA IMPULSE WITHSTAND VOLTAGE 95 BIL POWER FREQUENCY 60 HZ 600 AMP **600 AMP** CAT# P40406666-101 WEIGHT 1740 LBS **CURRENT TRANSFORMER RATIO** 600:5 RATIO /20YY INTERNAL VOLTAGE SENSORS

INNOVATIVE SWITCHGEAR SOLUTIONS INC. ••

FIGURE 2
MANUFACTURER LABEL

RATED 12470/7200:120

© 1998 - 2021 San Diego Gas & Electric Company. All rights reserved. Removal of this copyright notice without permission is not permitted under law.

REV	CHANGE	DR	BY	DSN	APV	DATE	REV	CHANGE	DR	BY	DSN	APV	DATE
С							F						
В	EDITORIAL CHANGES	PEI	NTB	FRC	CZH	11/23/2020	Е						
Α	ORIGINAL ISSUE	-	NB	JS	CZH	11/01/2020	D						

SHEET 35 OF 50 Indicates Latest Revision Completely Revised New Page Information Removed

SDG&E ELECTRIC UNDERGROUND CONSTRUCTION STANDARDS

INNOVATIVE SWTICHGEAR PAD AND WALL-MOUNT

4-WAY DOUBLE SIDED PADMOUNT 600A MANUAL/NON-SCADA

BILL OF MATERIALS:

ITEM	DESCRIPTION	QUANTITY	STANDARD PAGE	STOCK NUMBER	DESIGN UNITS
1	4-WAY DOUBLE SIDED PADMOUNT 600A MANUAL/NON-SCADA	1	-	S704742	IS4P6M
2	12KV, 600/200 AMP CONNECTIONS	AS REQ.	4181.19	-	-
3	ELBOW, FUSED, 2 SOLID, 30 AMP (FUSE INCLUDED)	AS REQ.	4191	S321680	CFE2SL
4	1/0 CONNECTOR POST	5	-	S262560	-
5	WIRE, 4/0 COPPER	AS REQ.	4520.8	S812764	4/0-SD
6	WIRE, #2 COPPER GROUND TRENCH	1	4510	S812816	TG-E-W
7	BOLT, EYE, STAINLESS STEEL	AS REQ.	-	S150528	-
8	CONNECTOR, SERVICE POST	4		S262560	SPCONN
9	NUT, CLAMPING CHANNEL	AS REQ.		S503520	-
10	SCREW, HEX HEAD CAP, BRONZE, 1/2" X 1-1/2"	AS REQ.	3711.3	S616192	-
11	WASHER, STANDARD FLAT ROUND, BRONZE, 1/2"	AS REQ.		S799488	-
12	WASHER, SPRING, LOCK	AS REQ.		S796416	-
13	BOLT, 3-1/2" X 1/2" STAINLESS STEEL, TIE DOWN	4	-	S148804	-
14	BRACKET, ANGLE, STAINLESS STEEL 2" X 3"	AS REQ.	4520.8	S166072	-
15	ANCHOR, 1/2" X 3-3/4" MOUNTING ON CONCRETE PAD	AS REQ.	-	S107654	-
16	5/8" X 14" MACHINE BOLT	AS REQ.	392.1	S154880	-
17	PADLOCK	AS REQ.	-	S514848	-
18	CABLE, #2 AWG, SOLID 1/C	AS REQ.	4003.1	S197600	-
19	FIBERGLASS BOX PAD	AS REQ.	3423.3	S514028	3423BP

© 1998 - 2021 San Diego Gas & Electric Company. All rights reserved. Removal of this copyright notice without permission is not permitted under law.


REV	CHANGE	DR	BY	DSN	APV	DATE	REV	CHANGE	DR	BY	DSN	APV	DATE
С							F						
В	EDITORIAL CHANGES	PEI	NTB	FRC	CZH	11/23/2020	Е						
Α	ORIGINAL ISSUE	-	NB	JS	CZH	11/01/2020	D						

SHEET 36 OF 50


Indicates Latest Revision Completely Revised New Page Information Removed

SDG&E ELECTRIC UNDERGROUND CONSTRUCTION STANDARDS

INNOVATIVE SWTICHGEAR PAD AND WALL-MOUNT

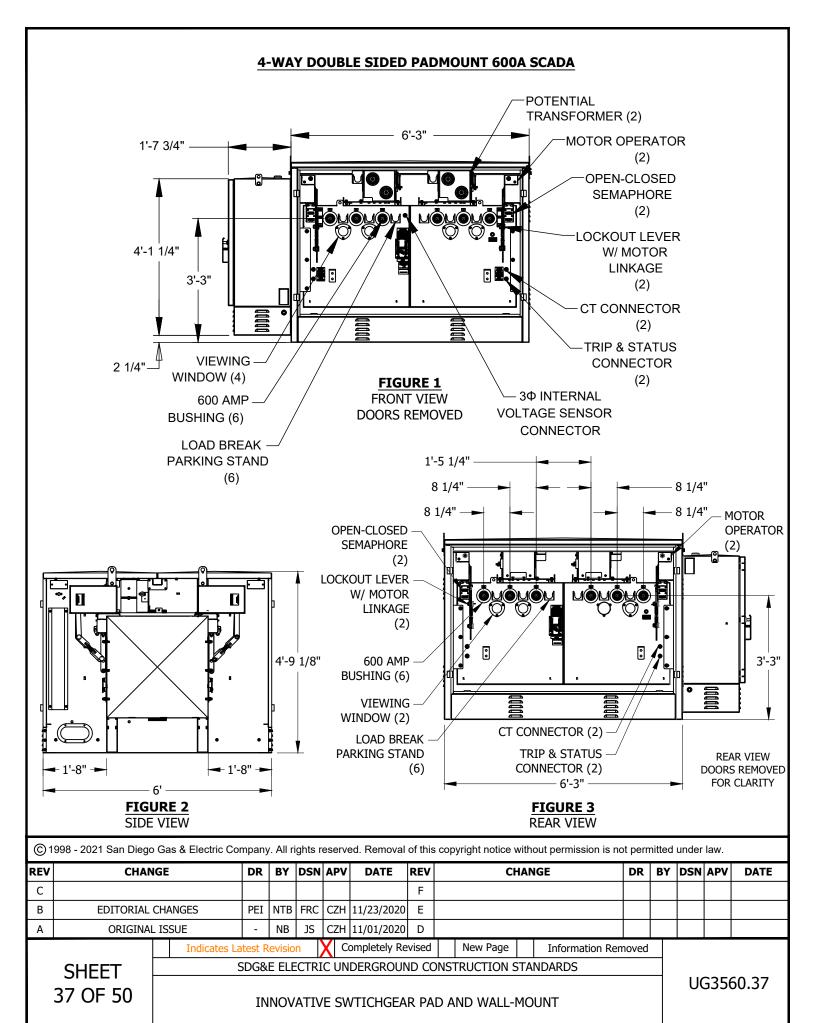

4-WAY DOUBLE SIDED PADMOUNT 600A SCADA

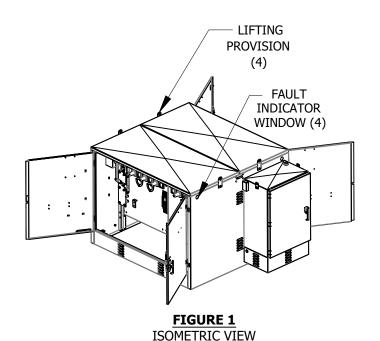

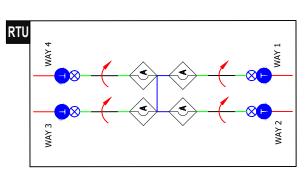


FIGURE 3
MAP SYMBOL

TABLE 1

ADDDOVIMATE C	YSTEM WEIGHTS
APPROXIMATES	TSTEM WEIGHTS
DESCRIPTION	WEIGHT
P40406666-101 SWITCH TANK	1,740 LBS
MOTOR OPERATORS	35 LBS EACH
POTENTIAL TRANSFORMERS	130 LBS EACH
ENCLOSURE	950 LBS
CONTROL CABINET	500 LBS

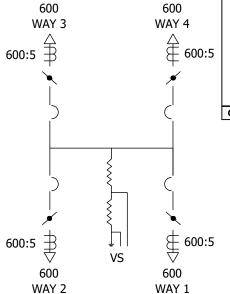


FIGURE 4
4-WAY DOUBLE SIDED PADMOUNT 600A SCADA
CONNECTION DIAGRAM

INNOVATIVE SWITCHGEAR SOLUTIONS INC. = FAULT INTERRUPTER/SWITCH MAXIMUM VOLTAGE 15.5 KV CONTINUOUS CURRENT 600 AMPS NTERRUPTING CURRENT (SYM. INTERRUPTING CURRENT (ASYM.) 20.0 KA PEAK CURRENT FAULT CLOSE (SYM.) 12.5 KA IMPULSE WITHSTAND VOLTAGE 95 BIL POWER FREQUENCY 60 HZ **600 AMP**

2A 2B 2C 1C 600 AMP 600 AMP 600 AMP 600 AMP CAT# P40406666-101 WEIGHT 1740 LBS CURRENT TRANSFORMER RATIO

INNOVATIVE SWITCHGEAR SOLUTIONS, INC

ISGYYXXXXX

____/20YY

600:5 RATIO

INTERNAL VOLTAGE SENSORS

RATED 12470/7200:120

FIGURE 2
MANUFACTURER LABEL

© 1998 - 2021 San Diego Gas & Electric Company. All rights reserved. Removal of this copyright notice without permission is not permitted under law.

REV	CHANGE	DR	BY	DSN	APV	DATE	REV	CHANGE	DR	BY	DSN	APV	DATE
С							F						
В	EDITORIAL CHANGES	PEI	NTB	FRC	CZH	11/23/2020	Е						
Α	ORIGINAL ISSUE	-	NB	JS	CZH	11/01/2020	D						

SHEET 38 OF 50 Indicates Latest Revision | X | Completely Revised | New Page | Information Removed

SDG&E ELECTRIC UNDERGROUND CONSTRUCTION STANDARDS

INNOVATIVE SWTICHGEAR PAD AND WALL-MOUNT

4-WAY DOUBLE SIDED PADMOUNT 600A SCADA

BILL OF MATERIALS:

ITEM	DESCRIPTION	QUANTITY	STANDARD PAGE	STOCK NUMBER	DESIGN UNITS
1	4-WAY DOUBLE SIDED PADMOUNT 600A SCADA	1	-	S704726	ISG42P
2	12KV, 600/200 AMP CONNECTIONS	AS REQ.	4181.19	-	-
3	ELBOW, FUSED, 2 SOLID, 30 AMP (FUSE INCLUDED)	AS REQ.	4191	S321680	CFE2SL
4	1/0 CONNECTOR POST	5	-	S262560	-
5	WIRE, 4/0 COPPER	AS REQ.	4520.8	S812764	4/0-SD
6	WIRE, #2 COPPER GROUND TRENCH	1	4510	S812816	TG-E-W
7	BOLT, EYE, STAINLESS STEEL	AS REQ.	-	S150528	-
8	CONNECTOR, SERVICE POST	4		S262560	SPCONN
9	NUT, CLAMPING CHANNEL	AS REQ.		S503520	-
10	SCREW, HEX HEAD CAP, BRONZE, 1/2" X 1-1/2"	AS REQ.	3711.3	S616192	-
11	WASHER, STANDARD FLAT ROUND, BRONZE, 1/2"	AS REQ.		S799488	-
12	WASHER, SPRING, LOCK	AS REQ.		S796416	-
13	BOLT, 3-1/2" X 1/2" STAINLESS STEEL, TIE DOWN	4	-	S148804	-
14	BRACKET, ANGLE, STAINLESS STEEL 2" X 3"	AS REQ.	4520.8	S166072	-
15	ANCHOR, 1/2" X 3-3/4" MOUNTING ON CONCRETE PAD	AS REQ.	-	S107654	-
16	5/8" X 14" MACHINE BOLT	AS REQ.	392.1	S154880	-
17	PADLOCK	AS REQ.	-	S514848	-
18	CABLE, #2 AWG, SOLID 1/C	AS REQ.	4003.1	S197600	-
19	FIBERGLASS BOX PAD	AS REQ.	3423.3	S514028	3423BP

© 1998 - 2021 San Diego Gas & Electric Company. All rights reserved. Removal of this copyright notice without permission is not permitted under law.

ı	REV	CHANGE	DR	BY	DSN	APV	DATE	REV	CHANGE	DR	BY	DSN	APV	DATE
I	С							F						
	В	EDITORIAL CHANGES	PEI	NTB	FRC	CZH	11/23/2020	Е						
I	Α	ORIGINAL ISSUE	ı	NB	JS	CZH	11/01/2020	D						
					-	_								

SHEET 39 OF 50
 Indicates Latest Revision
 Completely Revised
 New Page
 Information Removed

SDG&E ELECTRIC UNDERGROUND CONSTRUCTION STANDARDS

INNOVATIVE SWTICHGEAR PAD AND WALL-MOUNT

INSTALLATION:

A. FOR SINGLE PADMOUNT APPLICATIONS, THE SWITH TANK IS SHIPPED INSIDE THE ENCLOSURE ON ITS BACK WITH THE BUSHINGS FACING UP. THE SWITCH STAND AND ANY OPTIONAL ITEMS TO COMPLETE THE PACKAGE WILL BE SHIPPED INSIDE THE PADMOUNT ENCLOSURE. SEE FIGURE 1.



FIGURE 1

B. FOUR INTERNAL AND TWO EXTERNAL BOLTS SECURE THE ENCLOSURE TO THE PALLET. REMOVE THESE BOLTS TO LIFT THE ENCLOSURE FROM THE PALLET. THE DOORS MAY BE OPENED OR REMOVED TO HELP GUIDE THE ENCLOSURE OVER THE EQUIPMENT. SEE FIGURE 2 AND 3.







FIGURE 3

© 1998 - 2021 San Diego Gas & Electric Company. All rights reserved. Removal of this copyright notice without permission is not permitted under law.

REV	CHANGE	DR	BY	DSN	APV	DATE	REV	CHANGE	DR	BY	DSN	APV	DATE
С							F						
В	EDITORIAL CHANGES	PEI	NTB	FRC	CZH	11/23/2020	Е						
Α	ORIGINAL ISSUE	-	NB	JS	CZH	11/01/2020	D						

SHEET 40 OF 50
 Indicates Latest Revision
 Completely Revised
 New Page
 Information Removed

SDG&E ELECTRIC UNDERGROUND CONSTRUCTION STANDARDS

INNOVATIVE SWTICHGEAR PAD AND WALL-MOUNT

C. THREE LIFTING PROVISIONS ARE PROVIDED ON BOTH ENDS OF THE SWITCH TANK. THESE LIFTING PROVISIONS ROTATE 360 DEGREES. SEE FIGURE 4 AND 5.





FIGURE 4

FIGURE 5

D. MOTOR OPERATOR LINKAGE REQUIRES 20-INCHES OF SPACE IN THE OPEN POSITION TO NOT IMPACT THE PADMOUNT ENCLOSURE DOORS. LEAVE 21 $\frac{1}{2}$ INCHES FROM THE FACE OF THE SWITCH TO THE PADMOUNT ENCLOSURE DOORS. SEE FIGURE 6.



FIGURE 6

© 1998 - 2021 San Diego Gas & Electric Company. All rights reserved. Removal of this copyright notice without permission is not permitted under law.

REV	CHANGE	DR	BY	DSN	APV	DATE	REV	CH	IAN	IGE	DR	BY	DSN	APV	DATE
С							F								
В	EDITORIAL CHANGES	PEI	NTB	FRC	CZH	11/23/2020	Е								
Α	ORIGINAL ISSUE	-	NB	JS	CZH	11/01/2020	D								
	X Indicates La	itest R	levisio	n	С	ompletely Re	vised	New Page		Information Ren	noved				

SHEET 41 OF 50 SDG&E ELECTRIC UNDERGROUND CONSTRUCTION STANDARDS

UG3560.41

INNOVATIVE SWTICHGEAR PAD AND WALL-MOUNT

E. MOTOR OPERATORS AND LINKAGES ARE MATED TO THE SWITCH AND IDENTIFIED AT THE MANUFACTURING PLANT. MOUNT MOTOR OPERATORS WITH CORRESPONDING WAYS AFTER THE CABLE HAS BEEN LANDED AND PRIOR TO MOUNTING THE ENCLOSURE. SEE FIGURE 7 AND 8.



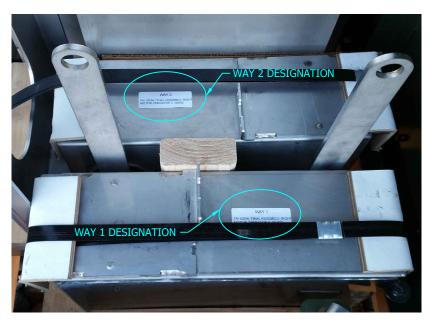


FIGURE 7 FIGURE 8

F. INNOVATIVE SWITCH GEAR HAS A UNIQUE FEATURE ALLOWING THE ENCLOSURE TO BE REMOVED WHILE THE SWITCH REMAINS INTACT. THIS WILL BETTER FACILITATE IN WIRE PULLING AND SWITCH MAKE-UP. SWITCH STAND AND ENCLOSURE MUST BE SECURED TO THE PAD AND GROUNDED INDIVIDUALLY.

G. ON NON-SCADA UNITS, ONCE THE ENCLOSURE IS SECURE, ATTACH THE CABLES FROM THE JUNCTION BOX TO THE MOTOR OPERATORS. EACH CABLE IS DESIGNATED AND MARKED WITH A WAY POSITION. SEE FIGURE 9.



FIGURE 9

© 1998 - 2021 San Diego Gas & Electric Company. All rights reserved. Removal of this copyright notice without permission is not permitted under law.

REV	CHANGE	DR	BY	DSN	APV	DATE	REV	CH	IAN	IGE	DR	BY	DSN	APV	DATE
С							F								
В	EDITORIAL CHANGES	PEI	NTB	FRC	CZH	11/23/2020	Е								
Α	ORIGINAL ISSUE	-	NB	JS	CZH	11/01/2020	D								
	X Indicates La	itest R	levisio	n	С	ompletely Re	vised	New Page		Information Ren	noved				


SHEET 42 OF 50 SDG&E ELECTRIC UNDERGROUND CONSTRUCTION STANDARDS

H. THE POLYCARBONATE VIEWING WINDOWS FOR THE CLOSED/OPEN VACUUM CONTACT SEMAPHORE ARE COVERED AT THE FACTORY WITH GREEN ULTRAVIOLET PROTECTIVE TAPE. REMOVE THE TAPE UPON COMPLETION OF INSTALLATION. IF THE TAPE IS INADVERTENTLY REMOVED PRIOR TO INSTALLATION, PLEASE COVER THE LENSES OR APPLY ULTRAVIOLET PROTECTIVE TAPE TO KEEP THE WINDOWS FROM YELLOWING. SEE FIGURE 10.



FIGURE 10


- J. THE ONE OPERATING HANDLE OPENS THE VACUUM INTERRUPTS FIRST SO THAT THE ELECTRICAL INTERRUPTION IS ALWAYS PERFORMED WITHIN THE VACUUM INTERRUPTS AND THEN THE VISIBLE OPEN ISOLATION POINT (VOIP) SWITCH OPENS.
- K. FOR PADMOUNT VVIEW OF THE CONTACTS:
 - 1. FOR SINGLE SIDE PADMOUNT, VAULTMOUNT, AND SUBMERSIBLE, THE VIEW OF THE OPEN CONTACTS IS FROM THE TOP OF THE MECHANISM. SEE FIGURES 11 AND 12 BELOW.

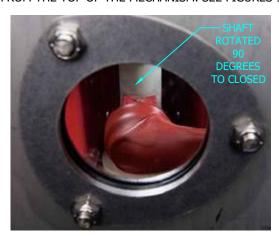

VISIBLE OPEN SHAFT "CLOSED"

FIGURE 11

Indicates Latest Revision

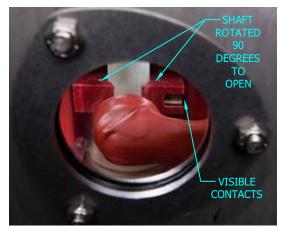

VISIBLE OPEN SHAFT "OPEN", ISOLATED AND VISIBLE

FIGURE 12

Information Removed

© 1998 - 2021 San Diego Gas & Electric Company. All rights reserved. Removal of this copyright notice without permission is not permitted under law.

REV	CHANGE	DR	BY	DSN	APV	DATE	REV	CHANGE	DR	BY	DSN	APV	DATE
С							F						
В	EDITORIAL CHANGES	PEI	NTB	FRC	CZH	11/23/2020	Е						
Α	ORIGINAL ISSUE	-	NB	JS	CZH	11/01/2020	D						

SHEET 43 OF 50

New Page

SDG&E ELECTRIC UNDERGROUND CONSTRUCTION STANDARDS

Completely Revised

INNOVATIVE SWTICHGEAR PAD AND WALL-MOUNT

2. FOR DOUBLE SIDE PADMOUNT APPLICATIONS, THE VIEW OF THE OPEN CONTACTS IS FROM THE SIDE OF THE MECHANISM, SEE FIGURES 13 AND 14.





VISIBLE OPEN SHAFT "OPEN"

VISIBLE CLOSED SHAFT "CLOSED"

FIGURE 13

FIGURE 14

L. PENDANT CONTROLLERS ARE PROVIDED TO POWER AND CONTROL ALL THE MOTOR OPERATORS FROM OUTSIDE THE ENCLOSURE. THESE PORTABLE CONTROLLERS ARE DESIGNED TO PROVIDE FIELD PERSONNEL THE ABILITY TO PLUG INTO A JUNCTION BOX TO DETERMINE STATUS OF ALL THE MOTORS AND TO CONTROL MULTIPLE MOTOR OPERATORS LOCALLY WITH EXTERNAL 120V AC POWER PLUGGED INTO THE PENDANT CONTROL. CAUTION: THE "CONTROL HEALTHY" LIGHT WILL ONLY LIGHT WHEN THE TOGGLE SWITCH IS TURNED ON AN WHEN CONNECTED TO A "PURE SINE WAVE" SOURCE OF 120V AC POWER. SQUARE SINE WAVE OR MODIFIED SINE WAVE INVERTERS WILL NOT POWER THIS DEVICE AND MAY DAMAGE THE CONTROL. SEE FIGURE 15.



FIGURE 15

© 1998 - 2021 San Diego Gas & Electric Company. All rights reserved. Removal of this copyright notice without permission is not permitted under law.

REV	CHANGE	DR	BY	DSN	APV	DATE	REV	C	IAH	NGE	DR	BY	DSN	APV	DATE
С							F								
В	EDITORIAL CHANGES	PEI	NTB	FRC	CZH	11/23/2020	Е								
Α	ORIGINAL ISSUE	-	NB	JS	CZH	11/01/2020	D								
	X Indicates La	itest R	levisio	n	С	ompletely Re	vised	New Page		Information Ren	noved				

SHEET 44 OF 50 Indicates Latest Revision SDG&E ELECTRIC UNDERGROUND CONSTRUCTION STANDARDS

INNOVATIVE SWTICHGEAR PAD AND WALL-MOUNT

UG3560.44

M. PENDANT CONTROLLER MUST BE CONNECTED TO THE JUNCTION BOX PICTURED BELOW TO OPERATE MOTOR OPERATORS. JUNCTION BOX CONNECTIONS ARE SEVEN-PIN AND 12-PIN, SO THEY CANNOT BE INSTALLED INCORRECTLY. SEE FIGURE 16.

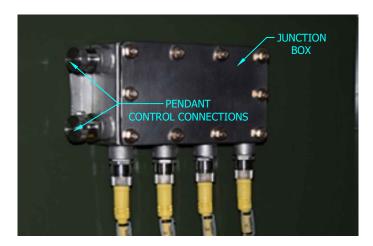


FIGURE 16

N. WITH THE ABILITY TO REMOTELY OPERATE THE MOTOR OPERATIONS ON THE SWITCH. THE ACTUATOR ARMS SHALL NOT BE LOCKED.

SCADA UNITS

- O. ALL SOURCE AND TIE POSITIONS SHALL BE PHASE IDENTIFIED WITH THE AP30. THE SWITCH SHALL BE MARKED FOR "A", "B" AND "C" PHASES.
- P. THERE ARE TWO REDUNDANT POTENTIAL TRANSFORMERS (PTs) THAT ARE CONNECTED PHASE TO GROUND. PTs TO BE CONNECT ON THE SOURCE SIDE AND TIE POSITION OF THE SWITCH (IF NO TIE EXISTS ON SWITCH, CHOOSE POSITION WITH DOWNSTREAM TIE SWITCH). IF APPLICABLE, ON THE CENTER PHASE POSITION. PHASE CONNECTION TO THE P.T. IS TO BE MADE WITH A FUSED ELBOW AS THE P.T. DOES NOT HAVE ITS OWN PROTECTION. GROUND ELBOW TO BE STRIPPED AND CONNECTED TO A COPPER TAIL AND THEN HARD TAPPED TO THE GROUND RING BUS. SEE FIGURE 17 AND 18.





FIGURE 17

Indicates Latest Revision

FIGURE 18

© 1998 - 2021 San Diego Gas & Electric Company. All rights reserved. Removal of this copyright notice without permission is not permitted under law.

REV	CHANGE	DR	BY	DSN	APV	DATE	REV	C	IAH	NGE	DR	BY	DSN	APV	DATE
С							F								
В	EDITORIAL CHANGES	PEI	NTB	FRC	CZH	11/23/2020	Е								
Α	ORIGINAL ISSUE	-	NB	JS	CZH	11/01/2020	D								
	X Indicates La	itest R	levisio	n	С	ompletely Re	vised	New Page		Information Ren	noved				

SHEET 45 OF 50 SDG&E ELECTRIC UNDERGROUND CONSTRUCTION STANDARDS

Q. WHEN INSTALLING THE PTs, WE MUST BOND ALL OF THE BASE PLATES OF H2 AND H1 TO GROUND SOURCE/RING BUS. FAILURE TO DO SO WILL RESULT IN THE RING BUS HAVING HIGH VOLTAGE CAPABILITY AND COULD RESULT IN UNFAVORABLE CONSEQUENCES. (ALL RED ARROWS ARE POINTING TO BONDS)





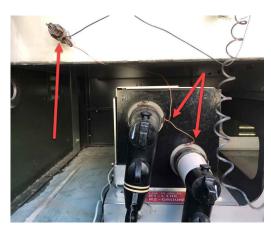


FIGURE 19 FIGURE 20 FIGURE 21

R. WARNING: VOLTAGE SENSORS ARE TO BE GROUNDED PRIOR TO ENERGIZING. VOLTAGE SENSOR ARE TO BE CONNECTED TO THE TIE POSITION OF THE SWITCH. IF APPLICABLE USING A FEED THRU DEVICE ON THE P.T. WILL ALLOW FOR THE VOLTAGE SENSOR AND P.T. TO BE CONNECTED TO THE SAME SWITCH POSITION. SEE FIGURE 22.

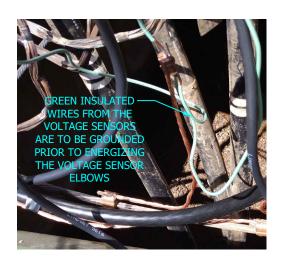


FIGURE 22

© 1998 - 2021 San Diego Gas & Electric Company. All rights reserved. Removal of this copyright notice without permission is not permitted under law.

REV	CHANGE	DR	BY	DSN	APV	DATE	REV	CH	IAN	IGE	DR	BY	DSN	APV	DATE
С							F								
В	EDITORIAL CHANGES	PEI	NTB	FRC	CZH	11/23/2020	Е								
Α	ORIGINAL ISSUE	-	NB	JS	CZH	11/01/2020	D								
	X Indicates La	evisio	n		Completely Re	vised	New Page		Information Ren	noved					

SHEET 46 OF 50 SDG&E ELECTRIC UNDERGROUND CONSTRUCTION STANDARDS

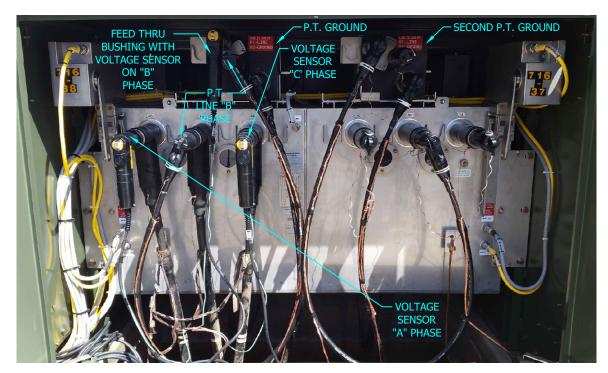


FIGURE 23

S. PRIOR TO ENERGIZING, CHECK TO MAKE SURE MOTOR OPERATOR ACTUATOR ARMS CAN FUNCTION UNOBSTRUCTED. P.T. ELBOWS SHALL BE PLACED ON THE CENTER PHASE POSITION OF THE SWITCH. FAULT INDICATORS SHALL BE POSITIONED AWAY FROM THE TRAVEL OF THE MOTOR OPERATOR ACTUATOR ARMS. SEE FIGURE 24 AND 25.



P.T. ELBOW —
SHALL BE
PLACED ON THE
CENTER PHASE
TO ALLOW THE
MOTOR
ACTUATOR THE
NECESSARY
CLEARANCE TO
OPERATE



FIGURE 24

FIGURE 25

© 1998 - 2021 San Diego Gas & Electric Company. All rights reserved. Removal of this copyright notice without permission is not permitted under law.


I	REV	CHANGE	DR	BY	DSN	APV	DATE	REV	CHANGE	DR	BY	DSN	APV	DATE
I	С							F						
I	В	EDITORIAL CHANGES	PEI	NTB	FRC	CZH	11/23/2020	Е						
I	Α	ORIGINAL ISSUE	-	NB	JS	CZH	11/01/2020	D						

SHEET 47 OF 50 Indicates Latest Revision | Completely Revised | New Page | Information Removed


SDG&E ELECTRIC UNDERGROUND CONSTRUCTION STANDARDS

PAD MOUNT OPTIONS

T. SET THE SWITCH ON THE BOX PAD. USING A 1/2 INCH DRILL BIT, DRILL THROUGH THE EXISTING HOLES IN THE SILL FLANGE AND THROUGH THE BOX PAD. BOLT DOWN AS SHOWN IN HOLD DOWN DETAIL. SEE FIGURE 26.

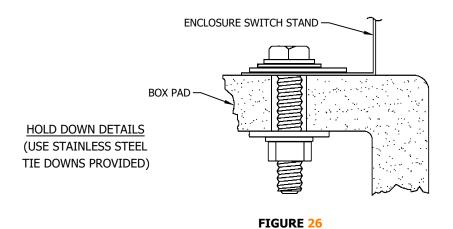

U. THE FOOTPRINT OF THE INNOVATIVE SWITCH AND UP FRONT WORK SPACE WILL ALLOW IT TO BE INSTALLED ON THE "W" SERIES SWITCH FACILITIES INCLUDING 3440, 3441 PADS ON HAND HOLES AND THE TROUGH STYLE SWITCH PADS WITH A MODIFICATION. IT MAY BE USED WHEN LIMITED RIGHT OF WAY ISSUES MAY EXIST FOR CONVERSIONS AND LIMITED SPACE FOR NEW CONSTRUCTION. INNOVATIVE SWITCH INSTALLS ON EXISTING "W" PADS MAY NEED TO HAVE THE SKIRT EXTENDED TO ACCEPT THE LARGER SWITCH FOOT PRINT. SEE FIGURE 27, 28 AND 29.

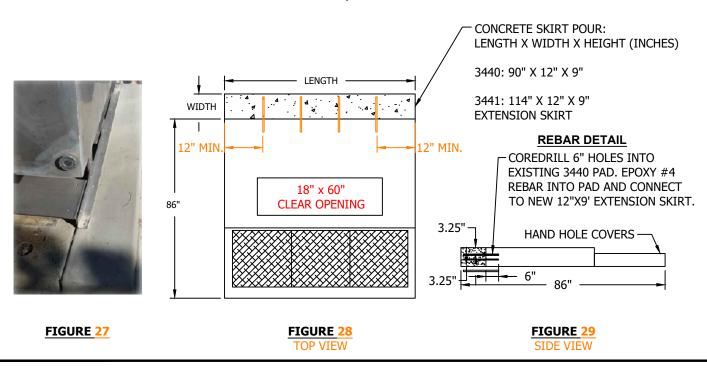

© 1998 - 2021 San Diego Gas & Electric Company. All rights reserved. Removal of this copyright notice without permission is not permitted under law.

Indicates Latest Revision

l	REV	CHANGE	DR	BY	DSN	APV	DATE	REV	CHANGE	DR	BY	DSN	APV	DATE
I	С							F						
I	В	EDITORIAL CHANGES	PEI	NTB	FRC	CZH	11/23/2020	Е						
	Α	ORIGINAL ISSUE	ı	NB	JS	CZH	11/01/2020	D						
н							•							

SHEET 48 OF 50

Completely Revised | New Page | SDG&E ELECTRIC UNDERGROUND CONSTRUCTION STANDARDS

UG3560.48

Information Removed

NOTES:

49 OF 50

- I. WHEN REPLACING EXISTING SWITCHES, THE TIE POSITIONS ARE ESTABLISHED AND CONNECTED AS DESIGNED TO AVOID MAJOR RE-CABLING, CONNECT AS-BUILT. NEW INSTALLATIONS WILL FOLLOW THE DESIGN MANUAL.
- II. INNOVATIVE SWITCHGEAR'S PRODUCTS DO NOT CONTAIN ANY OIL OR SF6 GAS FOR THE ELECTRICAL ARC INTERRUPTION OR FOR COMPONENT INSULATION. INNOVATIVE SWITCHGEAR CONTAINS ONLY MECHANISMS, INSULATED BUS WORK AND DRY AIR. DO NOT REMOVE THE PRESSURE TEST PLUG ON THIS VESSEL. EACH UNIT HAS BEEN PRESSURE TESTED AND PERMANENTLY FACTORY SEALED. THE SWITCH TANK IS FILLED WITH THREE TO FIVE POUNDS OF DRY AIR TO KEEP THE STRUCTURAL INTEGRITY OF THE TANK AT SEA LEVEL.
- III. THE USE OF FUSED ELBOWS WILL BE FOR THE ADDITION OF POTENTIAL TRANSFORMERS FOR SCADA APPLICATIONS AND LIMITED TO TWO FUSED ELBOW ONLY ONE PER SWITCH WAY POSITION. NO DEVIATION WILL BE GRANTED FOR MORE THAN TWO FUSED ELBOWS IN THE INNOVATIVE SWITCH CABINET. THE 30A FUSED ELBOW (S321680) AND 10 FEET OF #2 CABLE (197600) WILL BE MADE BY LINE CREWS (KEARNY MAY ALSO AS NEEDED) TO INSTALL SCADA INSTALLATIONS. PT PLACEMENT WILL BE DETERMINED BY KEARNY (FOR DOUBLE-SIDED UNITS, THE PTS MAY BE PLACED ON THE OPPOSITE SIDE SO THAT THE PTS ARE ALWAYS ON THE SAME SIDE OF THE BUSHINGS REQUIRING FUSED ELBOWS).
- IV. TAPPING THE BACK OF 600 AMP TEES FOR 200 AMP DISTRIBUTION WILL BE LIMITED TO SWITCH CHANGE OUTS WITH EXISTING 200 AMP TAPS.
- V. FOR NEW CONSTRUCTION AND CONVERSIONS THIS INNOVATE SWITCH SHOULD NOT BE USED TO TAP FEEDER CABLES. TAPS ON THE BACK OF 600 AMP TEES IMPEDE GROUNDING AND LIMIT USE OF SWITCH POSITIONS DURING ROUTING SWITCHING PROCEDURES AND OUTAGE SITUATIONS. TAP FEEDER SEGMENTS BETWEEN SWITCH POSITIONS USING 600 AMP TERMINATORS OR TAP THE SWITCH POSITION WITH DISTRIBUTION CABLE ONLY.
- VI. ROUTINE REPLACEMENT OF EXISTING 4 WAY PADMOUNT SWITCHES IS LIMITED TO THE 'W' TYPE CONFIGURATIONS ABOVE 3315 & 3316 HAND HOLES AND THE 'D' TYPE CONFIGURATIONS ABOVE 3311 HAND HOLES. FOR "W" INSTALLED EQUIPMENT, 12" DEPTH SKIRT IS REQUIRED ALONG REAR OF PAD.
- VII. ANOTHER 'D' CONFIGURATION CONSISTS OF SUBSURFACE SWITCHES MOUNTED ABOVE 3315 HAND HOLES. THESE DO NOT LEND THEMSELVES TO SIMPLE REPLACEMENT OF THE SWITCH. THESE INSTALLATIONS ARE COMMONLY CALLED "I -BEAM" OR "RAIL" SWITCHES. A DEVIATION REQUEST OS REQUIRED WHEN ATTEMPTING TO REPLACE THESE WITH A PADMOUNT STYLE SWITCH.
- VIII. ALL ISG MANUAL SWITCHES ARE "SCADA-READY (CAPABLE OF BEING RETROFITTED TO SCADA)" AND POTENTIALLY FAULT INTERRUPTING USING OTHER CONTROLLERS/RELAYS.
- IX. IF INSTALLING ON 3440/3441 PAD, PLEASE REFER TO THE 12" EXTENSION FIGURES 16A-C.
- XI. ALL MANUAL SWITCHES CAN BE USED ON 12 AND 4 KV APPLICATIONS
- XII. FOR THE 4 WAY DOUBLE SIDED SWITCH APPLICATIONS FOR REPLACEMENT OF PME-9 AND PME-11 SWITCHES, THE ISG UNITS HAVE 600A BUSHINGS ON AL POSITIONS.
- XIII. ISG MANUAL SWITCHES REFER TO MOTORIZED OPERATORS INSTALLED AND CAN BE OPERATED WITH THE LEVER VIA HOOKSTICK. ISG SCADA REFERS TO THE CONTROLLER WITH THE FAULT INTERRUPTING AND COMMUNICATIVE FEATURES TO INCLUDE MOTOR OPERATORS. ISG NON-SCADA REFERS TO MANUAL SWITCHES, BUT MAY BE RETROFITTED TO INCLUDE NON-COMMUNICATIVE RELAYS/CONTROLLERS.
- XIV. REGARDING THE 6 WAY ISG SWITCHGEAR: WAYS 1-5 ARE FAULT INTERRUPTING CAPABLE. WAY 6 WILL ONLY BE USED AS A SWITCH OR TIE POSITION.

© 1	© 1998 - 2021 San Diego Gas & Electric Company. All rights reserved. Removal of this copyright notice without permission is not permitted under law.														
REV	CHAN	IGE	DR	BY	DSN	APV	DATE	REV	СН	ANGE	DR	BY	DSN	APV	DATE
С								F							
В	EDITORIAL	CHANGES	PEI	NTB	FRC	CZH	11/23/2020	Е							
Α	ORIGINAL	L ISSUE	-	NB	JS	CZH	11/01/2020	D							
		X Indicates La	itest R	levisio	n	C	ompletely Re	vised	New Page	Information Rem	noved				
	SHEET	9	SDG&E ELECTRIC UNDERGROUND CONSTRUCTION STANDARDS												
	40.05.50												U(G356	50.49

INNOVATIVE SWTICHGEAR PAD AND WALL-MOUNT

REFERENCE:

- a. CABLE IDENTIFICATION, SEE UNDERGROUND STANDARD 3202.
- b. ATTACHING STRUCTURE/EQUIPMENT IDENTIFICATION TAG, SEE UNDERGROUND STANDARD 3211.
- c. HIGH VOLTAGE DECAL, SEE UNDERGROUND STANDARD 3221.
- d. WIRE ENTRY PREVENTION, SEE UNDERGROUND STANDARD 3408.
- e. BOX PAD AND CONDUIT PLACEMENT, SEE UNDERGROUND STANDARD 3428/3429.
- f. BARRIERS IF THE SWITCH IS SUBJECT TO VEHICULAR TRAFFIC, SEE UNDERGROUND STANDARD 3481.
- g. MINIMUM OPERATING CLEARANCE REQUIREMENTS, SEE UNDERGROUND STANDARD 3483.
- RETAINING WALL REQUIREMENTS AND CLEARANCES FROM REVERSE SUBGRADE RETAINING WALLS, SEE UNDERGROUND STANDARD 3486.
- i. RETAINING WALLS, SEE UNDERGROUND STANDARD 3487.
- j. PAD-MOUNTED SWITCH IDENTIFICATION, SEE UNDERGROUND STANDARD 3212.2.
- k. FAULT INDICATOR INSTALLATION, SEE UNDERGROUND STANDARD 4355.
- (PREFERRED 1) AND (ALTERNATE TRENCH GROUND WIRE), SEE UNDERGROUND STANDARD 4510.
- m. EQUIPMENT GROUNDING, SEE UNDERGROUND STANDARD 4520.
- n. GROUNDING PREMOLDED CONNECTORS, SEE UNDERGROUND STANDARD 4525.
- o. NEUTRAL AND GROUND WIRE SCHEMATIC DIAGRAM, SEE UNDERGROUND STANDARD 4520.8 & 4520.9.
- p. SCADA INSTALLATION, SEE UNDERGROUND STANDARD 4640.4 & 4640.5.

Indicates Latest Revision

() 1998 - 2021 San Diego Gas & Electric Comp	pany. All rights reserved.	Removal of this copyright notice with	nout permission is not permitted under law.

Completely Revised


REV	CHANGE	DR	BY	DSN	APV	DATE	REV	CHANGE	DR	BY	DSN	APV	DATE
С							F						
В	EDITORIAL CHANGES	PEI	NTB	FRC	CZH	11/23/2020	Е						
Α	ORIGINAL ISSUE	-	NB	JS	CZH	11/01/2020	D						

SHEET 50 OF 50

SDG&E ELECTRIC UNDERGROUND CONSTRUCTION STANDARDS

New Page

Information Removed

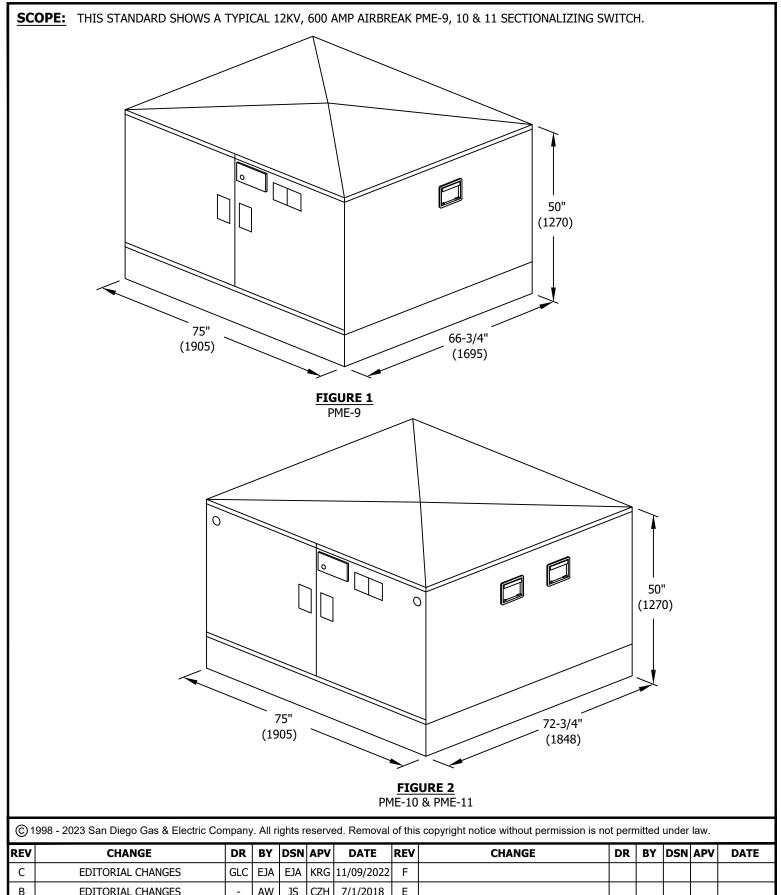

 B
 EDITORIAL CHANGES
 AW
 JS
 CZH
 7/1/2018
 E

 A
 REVISION
 1/1/2000
 D

Indicates Latest Revision | Completely Revised | New Page | Information Removed | SDG&E ELECTRIC UNDERGROUND CONSTRUCTION STANDARDS

SHEET 1 OF 4

PAD-MOUNTED AIRBREAK PME-9, 10 & 11 SECTIONALIZING SWITCH 12KV, 600 AMP, THREE-PHASE

UG3567.1

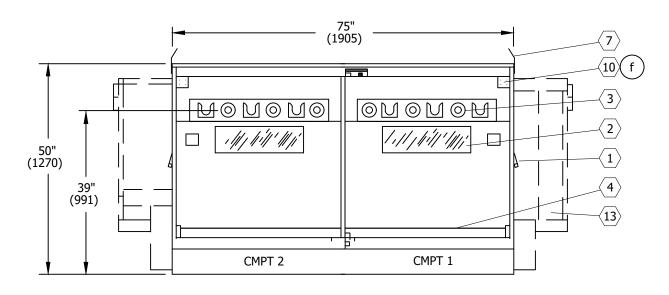


FIGURE 3 VIEW OF COMPARTMENT 1 & 2

TABLE 1

MAXIMUM WEIGHT FOR SO	CADA EQUIPPED SWITCHES
SWITCH	WEIGHT
PME-9	2420 LBS. (1098 KG)
PME-10	2475 LBS. (1123 KG)
PME-11	2525 LBS. (1145 KG)

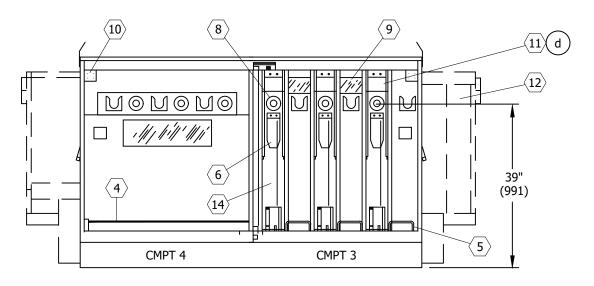


FIGURE 4 VIEW OF COMPARTMENT 3 & 4

© 1998 - 2023 San Diego Gas & Electric Company. All rights reserved. Removal of this copyright notice without permission is not permitted under law.

REV	CHANGE	DR	BY	DSN	APV	DATE	REV	CHANGE	DR	BY	DSN	APV	DATE
С	EDITORIAL CHANGES	GLC	EJA	EJA	KRG	11/09/2022	F						
В	EDITORIAL CHANGES	-	AW	JS	CZH	7/1/2018	Е						
Α	REVISION	1	-	-	-	1/1/2000	D						

SHEET 2 OF 4

Completely Revised **Indicates Latest Revision** New Page Information Removed

SDG&E ELECTRIC UNDERGROUND CONSTRUCTION STANDARDS

PAD-MOUNTED AIRBREAK PME-9, 10 & 11 SECTIONALIZING SWITCH 12KV, 600 AMP, THREE-PHASE UG3567.2

	EQUIPMENT RATINGS:	
	VOLTAGE	14.4
	B.I.L.	95
	CURRENT, CONDITIONS (GANG OPERATED)	600 AMP
	LOADMAKE AND LOADBREAK (GANG OPERATED)	600 AMP
	MOMENTARY AND FAULT CLOSE (RMS, SYMMETRICAL)	14,000 AMP
_		
		` <u></u>
יוך		: <u>````</u> `

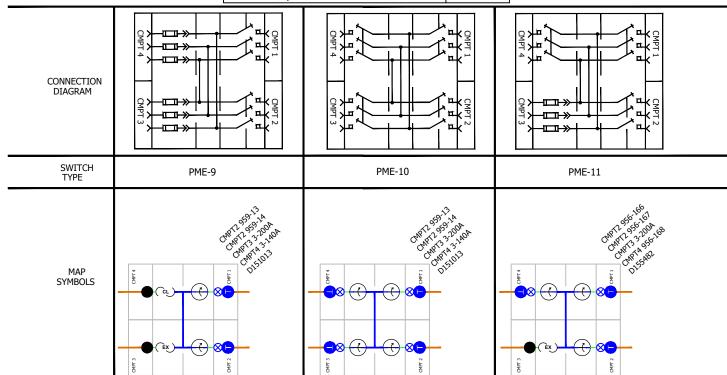


TABLE 2

IADLL	<u> </u>
ITEM	DESCRIPTION
1	FOLDING SWITCH OPERATING HANDLE
2	LEXAN VIEWING WINDOW (600 AMP SWITCH)
3	600 AMP STUD BUSHING
4	GROUND ROD (FOR PERSONAL GROUNDS ONLY)
5	GROUND RODS & CABLE GUIDES FOR FUSES
6	INTERLOCK TO REQUIRE REMOVAL OF THE LBE ACCESS TO FUSE
7	LIFTING TABS (REMOVE AFTER INSTALLATION AND REPLACE BOLTS, STORE INSIDE CABINET)
8	200 AMP BUSHING WELLS
9	LEXAN VIEWING WINDOW (BLOWN FUSE INDICATOR)
(10)	FAULT INDICATOR MOUNTING BRACKET
(11)	FUSE COMPARTMENT
(12)	LOW VOLTAGE COMPARTMENT (SCADA ONLY)
(13)	SWITCH OPERATOR (SCADA ONLY)
(14)	TRANSFUSER DOOR

© 1998 - 2023 San Diego Gas & Electric Company. All rights reserved. Removal of this copyright notice without permission is not permitted under law.

REV	CHANGE	DR	BY	DSN	APV	DATE	REV	CHANGE	DR	BY	DSN	APV	DATE
O	EDITORIAL CHANGES	GLC	EJA	EJA	KRG	11/09/2022	F						
В	EDITORIAL CHANGES	1	AW	JS	CZH	7/1/2018	Е						
A	REVISION	-	-	-	-	1/1/2000	D						

SHEET 3 OF 4

 Indicates Latest Revision
 Completely Revised
 New Page
 Information Removed

SDG&E ELECTRIC UNDERGROUND CONSTRUCTION STANDARDS

PAD-MOUNTED AIRBREAK PME-9, 10 & 11 SECTIONALIZING SWITCH 12KV, 600 AMP, THREE-PHASE

UG3567.3

INSTALLATION: NONE

BILL OF MATERIALS: NONE

NOTES:

I. PAD-MOUNTED SWITCH (STOCK NUMBERS PME-9 #\$708970, PME-10 #\$708972 AND PME-11 #\$708974) ARE DELIVERED FROM THE SUPPLIER WITH ALL THE PARTS LISTED EXCEPT FOR FUSES AND 200A LOAD BREAK BUSHING INSERTS.

REFERENCE:

- a. SEE STANDARD 3212.2 FOR SWITCH IDENTIFICATION.
- b. SEE STANDARD 3423 FOR BOX PAD AND CONDUIT PLACEMENT.
- c. SEE STANDARD 3568 FOR SWITCH INSTALLATION.
- (d) SEE STANDARD 4302 FOR FUSE APPLICATION GUIDE.
- e. SEE STANDARD 4355.3 FOR FAULT INDICATOR INSTALLATION.
- (f) see design standard 6113 for automatic fault indicator application.

Indicates Latest Revision

© 1998 - 2023 San Diego Gas & Electric Company. All rights reserved. Removal of this copyright notice without permission is not permitted under law.


REV	CHANGE	DR	BY	DSN	APV	DATE	REV	CHANGE	DR	BY	DSN	APV	DATE
С	EDITORIAL CHANGES	GLC	EJA	EJA	KRG	11/09/2022	F						
В	EDITORIAL CHANGES	-	AW	JS	CZH	7/1/2018	Е						
Α	REVISION	-	-	-	-	1/1/2000	D						

SHEET 4 OF 4 Completely Revised New Page

SDG&E ELECTRIC UNDERGROUND CONSTRUCTION STANDARDS

PAD-MOUNTED AIRBREAK PME-9, 10 & 11 SECTIONALIZING SWITCH 12KV, 600 AMP, THREE-PHASE UG3567.4

Information Removed

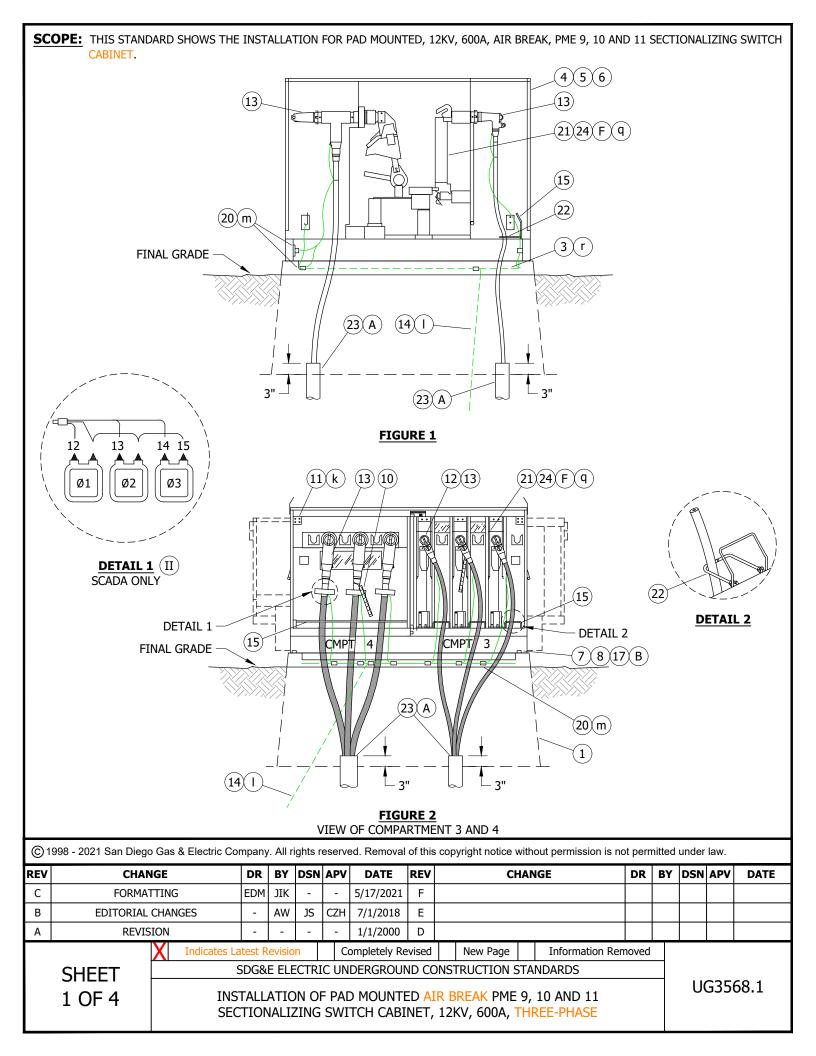

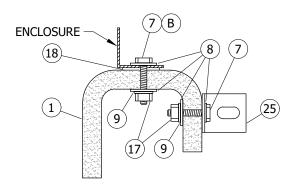


FIGURE 3
HOLD-DOWN DETAIL AND RING BUSS SUPPORT

INSTALLATION:

- (A) SEAL CONDUITS WITH SEALING COMPOUND.
- (B) SET THE SWITCH ON THE BOX PAD. USING A 1/2-INCH DRILL BIT, DRILL THROUGH THE EXISTING HOLES IN THE SILL FLANGE AND THROUGH THE BOX PAD. BOLT DOWN AS SHOWN IN HOLD DOWN DETAIL.
- C. BASE OF CABINET SHALL BE CAULKED ONLY TO PREVENT POSSIBLE WIRE ENTRY.
- D. INSTALL RING BUSS SO THAT IT DOES NOT INTERFERE WITH TRANSFUSER DOORS.
- E. SECURE THE SWITCH DOORS AND THE SWITCH OPERATING HANDLE COVERS WITH PME LOCKS.
- (F) INSTALL CURRENT LIMITING OR SML-4Z FUSES PER FUSE REQUEST.
- G. FOR THE PME-10 ONLY. WHEN ONLY THREE OF THE FOUR SWITCH POSITION WILL BE UTILIZED, <u>PULL CABLES IN COMPARTMENTS 1</u>, <u>2 AND 4 FIRST.</u>
- H. SOURCE TRANSFER SWITCHES REQUIRE A SPECIAL FACILITIES AGREEMENT. CONTACT DISTRIBUTION STANDARDS FOR ADDITIONAL INFORMATION.

BILL OF MATERIALS:

ITEM	DESCRIPTION	QUANTITY	STANDARD PAGE	STOCK NUMBER	DESIGN UNITS
1	BOX PAD FOR PME 9, 10, 11	1	3423	S514028	3423BP
2	PADLOCK, PME	6	-	S514862	-
3	WIRE, THW, 4/0	AS REQ'D	4530	S808224	-
	SWITCH, MANUAL, PME 9		3500	S708970	PME-09
4	SWITCH, SCADA, PME 9	AS REQ'D	3568	S708978	PME-9S
	TRANSFER, SOURCE, PME 9		-	-	-
5	SWITCH, MANUAL, PME 10	AS REQ'D	3568	S708972	PME-10
3	SWITCH, SCADA, PME 10	AS REQ D	3506	S708981	PME-10S
6	SWITCH, MANUAL, PME 11	AS REQ'D	3500	S708974	PME-11
6	SWITCH, SCADA, PME 11	AS REQ D	3568	S708976	PME-11S
7	SCREW, HEX HEAD CAP, BRONZE, 1/2" X 1 1/2"	4	-	S616192	-
8	WASHER, STANDARD FLAT ROUND, BRONZE, 1/2"	8	-	S799488	-
9	WASHER, LOCK SPRING	4	-	S796416	-
10	TAGS, CABLE IDENTIFICATION	AS REQ'D	-	-	-

© 1998 - 2021 San Diego Gas & Electric Company. All rights reserved. Removal of this copyright notice without permission is not permitted under law.

REV	CHANGE	DR	BY	DSN	APV	DATE	REV	CHANGE	DR	BY	DSN	APV	DATE
С	FORMATTING	EDM	JIK	-	-	5/17/2021	F						
В	EDITORIAL CHANGES	-	AW	JS	CZH	7/1/2018	Е						
Α	REVISION	-	-	-	-	1/1/2000	D						

SHEET 2 OF 4

 Indicates Latest Revision
 Completely Revised
 New Page
 Information Removed

 SDG&E ELECTRIC UNDERGROUND CONSTRUCTION STANDARDS

INSTALLATION OF PAD MOUNTED AIR BREAK PME 9, 10 AND 11

SECTIONALIZING SWITCH CABINET, 12KV, 600A, THREE-PHASE

UG3568.2

BILL OF MATERIALS (CONT'D):

ITEM	DESCRIPTION	QUANTITY	STANDARD PAGE	STOCK NUMBER	DESIGN UNITS
11	AUTOMATIC FAULT INDICATOR	AS REQ'D	4355	-	-
12	BUSHING PLUG	AS REQ'D	4179-4180	S544676	BSHPLG
13	12KV, 200A LOADBREAK AND 600A CONNECTORS	AS REQ'D	4181	-	-
14	WIRE, TRENCH GROUND	1	4510	-	TG-E-W
15	GROUNDING ROD, BY MANUFACTURER	-	-	-	-
16	DECALS	AS REQ'D	3213-3218	-	-
17	NUT, HEX, BRONZE, 1/2"	4	-	S506112	-
18	GASKET, BY MANUFACTURER	-	-	-	-
19	NUT, CLAMPING CHANNEL	4	-	S506112	-
20	CONNECTOR, COMPRESSION	AS REQ'D		=	-
21	FUSE, CURRENT LIMITING, 140A X-LIMITER	AS REQ'D	4312	S365730	XL-140
22	CABLE GUIDE, BY MANUFACTURER	-	-	-	-
23	SEALING COMPOUND	AS REQ'D	-	S442976	-
24	KIT CONVERSION CL TO SME-4Z FOR PME	1	-	S442944	CL-SM4-
25	BRACKET, STAINLESS STEEL, 2" X 3"	4	-	S166072	-

NOTES:

- I. INSTALL SWITCH WITH SWITCH OPERATING HANDLE DOORS OR MOTOR OPERATORS FACING THE STREET WITH COMPARTMENTS 1 AND 2 ON THE RIGHT WHEN FACING THE SWITCH.
- (II) CURRENT SENSORS TO BE INSTALLED BY SCADA CREW.
- (III) NOT SHOWN ON FIGURES.

REFERENCE:

- a. SEE UG3202 FOR CABLE IDENTIFICATION.
- b. SEE UG3211 FOR ATTACHING STRUCTURE/EQUIPMENT IDENTIFICATION TAG.
- c. SEE UG3221 FOR HIGH VOLTAGE DECAL.
- d. SEE UG3408 FOR WIRE ENTRY PREVENTION.
- e. SEE UG3423 FOR BOX PAD AND CONDUIT PLACEMENT.
- f. SEE UG3479 FOR BARRIERS IF THE SWITCH IS SUBJECT TO VEHICULAR TRAFFIC.
- g. SEE UG3480, UG3481, UG3482, AND UG3483 FOR MINIMUM OPERATING CLEARANCE REQUIREMENTS.
- h. SEE UG3486, UG3487, AND UG3488 FOR RETAINING WALL REQUIREMENTS AND CLEARANCES FROM REVERSE SUBGRADE RETAINING WALLS.
- i. SEE UG3511 FOR RETAINING WALLS.
- i. SEE UG4302 FOR FUSE APPLICATION GUIDE.
- (k) see ug4355 for fault indicator installation.
- (I) SEE UG4510 FOR (PREFERRED I) AND (ALTERNATE TRENCH GROUND WIRE).
- (m) SEE UG4520 AND UG4521 (PREVIOUS # UG4520) FOR EQUIPMENT GROUNDING.

© 1998 - 2021 San Diego Gas & Electric Company. All rights reserved. Removal of this copyright notice without permission is not permitted under law.

REV	CHANGE	DR	BY	DSN	APV	DATE	REV	CHANGE	DR	BY	DSN	APV	DATE
С	FORMATTING	EDM	JIK	-	-	5/17/2021	F						
В	EDITORIAL CHANGES	-	AW	JS	CZH	7/1/2018	Е						
A	REVISION	-	-	-	-	1/1/2000	D						·

SHEET 3 OF 4

Indicates Latest Revision | Completely Revised | New Page | Information Removed | SDG&E ELECTRIC UNDERGROUND CONSTRUCTION STANDARDS

INSTALLATION OF PAD MOUNTED AIR BREAK PME 9, 10 AND 11 SECTIONALIZING SWITCH CABINET, 12KV, 600A, THREE-PHASE

UG3568.3

REFERENCE (CONT'D): n. SEE UG4525 FOR GROUNDING PREMOLDED CONNECTORS. o. SEE UG4530 FOR NEUTRAL AND GROUND WIRE SCHEMATIC DIAGRAM. p. SEE DM6113 FOR AUTOMATIC FAULT INDICATOR APPLICATION. (9) SEE UG4310 FOR CONVERSION KIT FOR CURRENT LIMITING TO SML-4Z FUSE HOLDERS. (r) See UG4520, UG4521 (Previous # UG4520) and UG4530 for Grounding. © 1998 - 2021 San Diego Gas & Electric Company. All rights reserved. Removal of this copyright notice without permission is not permitted under law. REV CHANGE DSN APV **CHANGE** DSN APV DATE DR BY DATE REV DR BY С **FORMATTING** EDM JIK 5/17/2021 **EDITORIAL CHANGES** AW В JS CZH 7/1/2018 Ε

SHEET 4 OF 4

Α

REVISION

 Indicates Latest Revision
 Completely Revised
 New Page
 Information Removed

D

SDG&E ELECTRIC UNDERGROUND CONSTRUCTION STANDARDS

1/1/2000


INSTALLATION OF PAD MOUNTED AIR BREAK PME 9, 10 AND 11 SECTIONALIZING SWITCH CABINET, 12KV, 600A, THREE-PHASE

UG3568.4

SCOPE: THIS STANDARD COVERS THE USE OF THE ELASTIMOLD 200/200A MOLDED VACUUM INTERRUPTER HOUSED IN THE DURHAM MVI ENCLOSURE; IT CAN REPLACE A STANDARD FUSE CABINET ON A 3421 EQUIPMENT PAD.



FIGURE 1 (I)

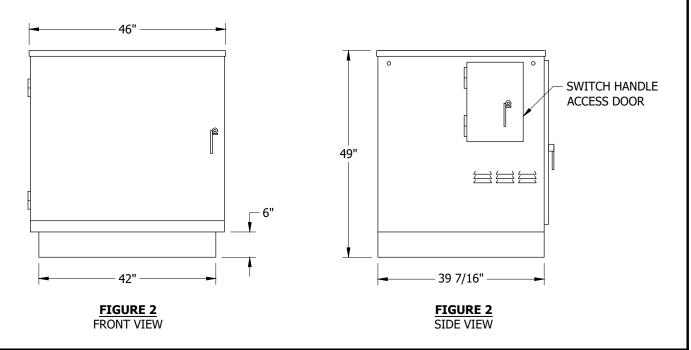

© 1998 - 2021 San Diego Gas & Electric Company. All rights reserved. Removal of this copyright notice without permission is not permitted under law.

REV	CHANGE	DR	BY	DSN	APV	DATE	REV	CHANGE	DR	BY	DSN	APV	DATE
С	MOVED FROM UG3516	EDM	JIK	-	-	05/17/2021	F						
В	EDITORIAL CHANGES	-	AW	JS	CZH	07/01/2018	Е						
Α	REVISION	-	-	1	-	07/12/2011	D	BILL OF MATERIALS UPDATE	EDM	RSL	JES	CZH	12/12/2021

SHEET 1 OF 3

 Indicates Latest Revision
 Completely Revised
 New Page
 Information Removed


 SDG&E ELECTRIC UNDERGROUND CONSTRUCTION STANDARDS

AL LELETITE ONDERGROOND CONSTRUCTION STANDARDS

PAD MOUNTED MVI SWITCH ENCLOSURE

UG3580.1



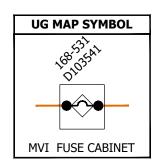

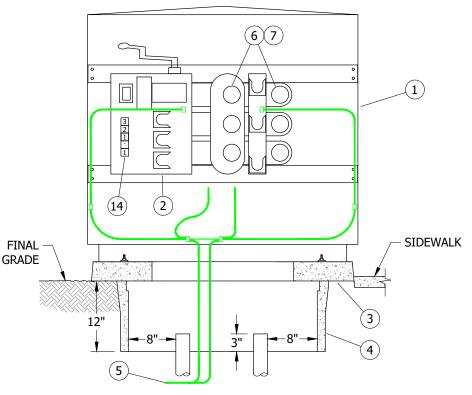


FIGURE 4

INSTALLATION:

- A. THIS INSTALLATION IS LIMITED TO ONE THREE-PHASE RUN IN AND OUT; THE MVI WILL NOT ACCOMMODATE FEED THRU BUSHINGS.
- B. PREFERRED CONDUIT PLACEMENT AND CABLE CONNECTION IS LINE ON THE LEFT AND LOAD ON THE RIGHT FACING THE SWITCH.
- C. MVI MUST BE PRE-PROGRAMMED FOR EACH FACILITY LOCATION BY KEARNY BEFORE THE UNIT IS INSTALLED AND ENERGIZED.
- D. CABINET HAS 4 LIFTING 1/2 X 13 THREAD INSERTS FOR LIFTING BOLTS WHEN INSTALLING THE CABINET AND MVI.
- E. INSTALLING THE MVI IN THE DURHAM PAD MOUNTING CABINET: UN-BOLT AND REMOVE THE LID OF THE CABINET AND UN-PIN SWITCH HANDLE FOR EASY INSTALLATION. BOLT MVI IN THE FAR LEFT BOLT HOLES, WITH THE SWITCH HANDLE FACING THE SIDE SWITCHING DOOR. (SWITCH HANDLE MAY REQUIRE BENDING UP ONE-INCH TO CLEAR SIDE DOOR HARDWARE).
- (F) 6 BUSHING PLUGS REQUIRE BONDING TO THE MVI SWITCH; THE MVI MUST BE GROUNDED TO THE CABINET AND THE TRENCH GROUNDS. CONCENTRIC NEUTRALS SHALL BE CONNECTED TO THE TRENCH GROUND, CABINET AND MVI.
- G. ADDITIONAL TAGGING OF FACILITY NUMBERS ON INSIDE OF DOOR AND CIRCUIT SWITCH NUMBER ON THE MVI SWITCH.
- H. SIDE AND FRONT DOOR SHALL BE LOCKED WITH KEYLESS LOCKS.
- J. USE THE 4-WAY ADJUSTABLE JUNCTION TAP FOR STANDOFF GROUNDING (S305712).

© 1998 - 2021 San Diego Gas & Electric Company. All rights reserved. Removal of this copyright notice without permission is not permitted under law.

REV	CHANGE	DR	BY	DSN	APV	DATE	REV	CHANGE	DR	BY	DSN	APV	DATE
С	MOVED FROM UG3516	EDM	JIK	-	-	05/17/2021	F						
В	EDITORIAL CHANGES	-	AW	JS	CZH	07/01/2018	Е						
A	REVISION	-	-	-	-	07/12/2011	D	BILL OF MATERIALS UPDATE	EDM	RSL	JES	CZH	12/12/2021

SHEET 2 OF 3

Completely Revised **Indicates Latest Revision** New Page Information Removed

SDG&E ELECTRIC UNDERGROUND CONSTRUCTION STANDARDS

UG3580.2

PAD MOUNTED MVI SWITCH ENCLOSURE

BILL OF MATERIALS:

ITEM	DESCRIPTION	QUANTITY	STANDARD PAGE	STOCK NUMBER	DESIGN UNITS
1	CABINET, ENCLOSURE, FOR MVI/MVS	1		S190490	DMV12
2	MVI, 3-Ø 200A LINE, 200A LOAD	1		S708410	S23PFI
3	PAD\W-BOX, TRANSFORMER\UTILITY EQUIPMENT, SINGLE-PHASE	1	3421	S514240	FC3PAD
4	HANDHOLE, 17" X 30"	1	3312	S162426	TERM3F
5	WIRE, GROUND, TRENCH, COPPER, #2	AS REQ'D	4510		
6	ELBOW, LOADBREAK, 14.4KV, 200A	AS REQ'D	4190 - 4191		
7	PLUG, BUSHING F	6	4180	S544676	BSHPLG
8	LOCKS, KEYLESS II	2		S468010	
9	NUT, STUD, 1/2" X 1 3/8"	2		S507000 X	
10	WASHER, STANDARD FLAT ROUND, BRONZE, 1/2"	2		S799488	
11	HOLD DOWN (SUPPLIED WITH CABINET)	2			
12	SEALING COMPOUND (II)	AS REQ'D		S442976	
13	TAGS, IDENTIFICATION, CABLE	AS REQ'D	3202		
14	TAGS, IDENTIFICATION, SWITCH	AS REQ'D			
15	NUT, STANDARD HEX, STAINLESS STEEL II	2		S505536	

NOTES:

- I THIS APPLICATION OFFERS THE ABILITY TO PROGRAM AN INTERRUPTION CURRENT CURVE AND A THREE-PHASE SWITCH FOR HIGHER LOAD AND RELIABILITY ISSUES OF EXISTING FACILITIES. THE THREE-PHASE SWITCH WILL ALSO REDUCE THE POSSIBILITY OF FERRO-RESONANCE DURING SERVICE RESTORATION.
- (II) NOT SHOWN ON FIGURES.
- χ THIS ITEM IS EXEMPT.

REFERENCE:

- a. FOR CABLE IDENTIFICATION, SEE UG3202.
- b. FOR STRUCTURE/EQUIPMENT IDENTIFICATION, SEE UG3211.
- c. FOR HIGH VOLTAGE DECAL, SEE UG3221.
- d. FOR WIRE ENTRY PREVENTION, SEE UG3408.
- e. FOR RETAINING WALLS, SEE UG3489.
- f. FOR SEALING JACKETED CABLE, SEE UG4108.
- g. FOR (PREFERRED I) AND (ALTERNATE) TRENCH GROUND WIRE, SEE UG4510.
- h. FOR EQUIPMENT GROUNDING, SEE UG4512.
- i. FOR GROUNDING PAD MOUNTED EQUIPMENT, SEE UG4520 AND UG4521.
- j. FOR GROUNDING HARDWARE AND CONNECTIONS, SEE UG4505.
- k. FOR MVI SPECIFICATIONS, SEE UG3675.

© 1998 - 2021 San Diego Gas & Electric Company. All rights reserved. Removal of this copyright notice without permission is not permitted under law.

REV	CHANGE	DR	BY	DSN	APV	DATE	REV	CHANGE	DR	BY	DSN	APV	DATE
С	MOVED FROM UG3516	EDM	JIK	-	-	05/17/2021	F						
В	EDITORIAL CHANGES	1	AW	JS	CZH	07/01/2018	Е						
Α	REVISION	1	-	-	-	07/12/2011	D	BILL OF MATERIALS UPDATE	EDM	RSL	JES	CZH	12/12/2021

SHEET 3 OF 3

Indicates Latest Revision | Completely Revised | New Page | Information Removed

SDG&E ELECTRIC UNDERGROUND CONSTRUCTION STANDARDS

UG3580.3

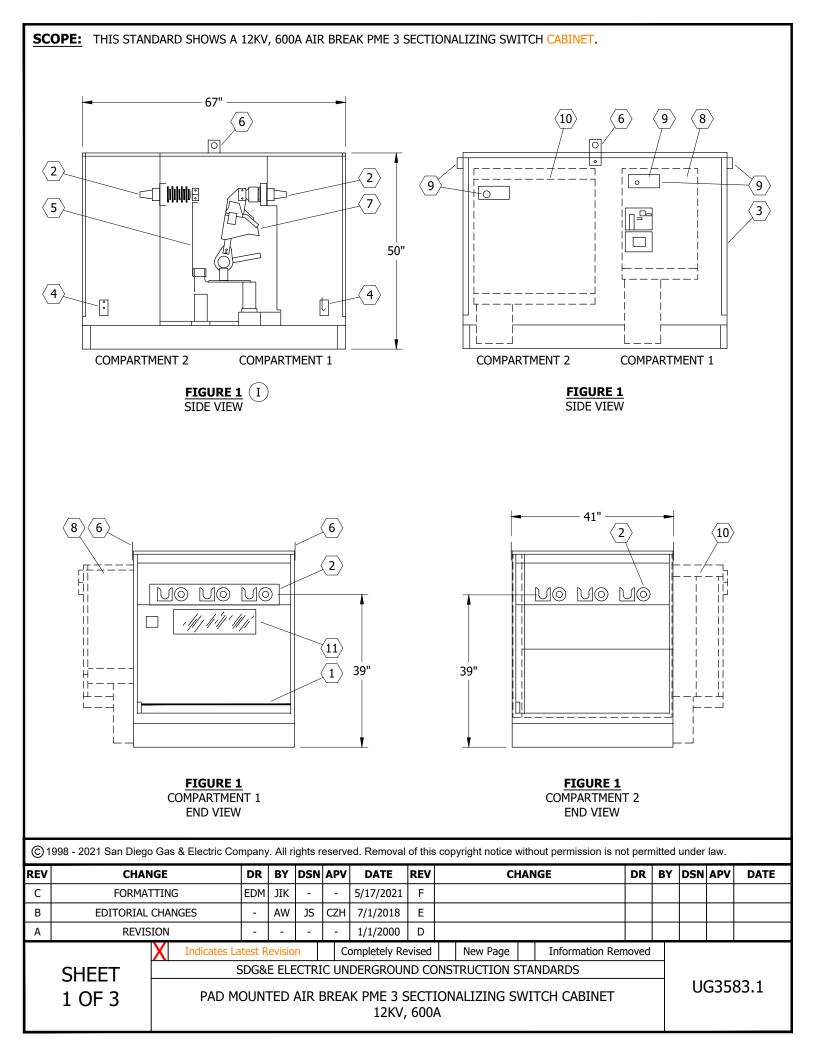
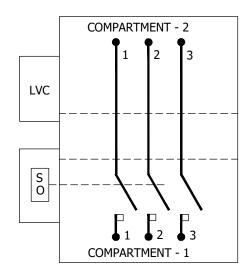


TABLE 1

ELECTRIC RATINGS												
VOLTAGE	14.4KV											
B.I.L.	95KV											
CURRENT, CONDITIONS	600A											
LOADMAKE AND LOADBREAK	600A											
MOMENTARY AND FAULT CLOSE (RMS, ASYMMETRICAL)	22,400A											
MOMENTARY AND FAULT CLOSE (RMS, SYMMETRICAL)	14,000A											



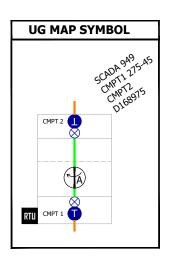


FIGURE 2 PME 3 CONNECTION DIAGRAM

	SWITCH PARTS LIST
ITEM	DESCRIPTION
1	BAR, GROUND
2	BUSHING, 600A
3	PLATE, NAME (ON OUTSIDE OF DOOR)
4	PLATE, GROUNDING
5	BUS, 600A
6	TABS, LIFTING (II)
7	SWITCH, 600A MINI-RUPTER
8	OPERATOR, SWITCH (SCADA ONLY)
9	PROVISION, PENTAHEAD LATCH LOCKING
(10)	COMPARTMENT, LOW VOLTAGE (SCADA ONLY)
<u>\(11 \)</u>	WINDOW, LEXAN SWITCH VIEWING

INSTALLATION: NONE

BILL OF MATERIALS: NONE

© 1998 - 2021 San Diego Gas & Electric Company. All rights reserved. Removal of this copyright notice without permission is not permitted under law.

REV	CHANGE	DR	BY	DSN	APV	DATE	REV	CHANGE	DR	BY	DSN	APV	DATE
С	FORMATTING	EDM	JIK	-	-	5/17/2021	F						
В	EDITORIAL CHANGES	-	AW	JS	CZH	7/1/2018	Е						
Α	REVISION	-	-	-	-	1/1/2000	D						

SHEET 2 OF 3

 Indicates Latest Revision
 Completely Revised
 New Page
 Information Removed

SDG&E ELECTRIC UNDERGROUND CONSTRUCTION STANDARDS

PAD MOUNTED AIR BREAK PME 3 SECTIONALIZING SWITCH CABINET 12KV, 600A

UG3583.2

NOTES:

- (I) WEIGHT: 1,040 LBS MAX.
- (II) REMOVE AFTER INSTALLATION, REPLACE BOLTS AND STORE INSIDE CABINET.

REFERENCE:

- a. SEE UG3214 FOR SWITCH IDENTIFICATION.
- b. SEE UG3418 FOR BOX PAD INSTALLATION FOR PAD MOUNTED 600A, 12KV SWITCH.
- c. SEE UG3584 FOR SWITCH INSTALLATION.
- d. SEE UG4355 FOR FAULT INDICATOR INSTALLATION.
- e. SEE DM6113 FOR AUTOMATIC FAULT INDICATOR APPLICATION.

© 1998 - 2021 San Diego Gas & Electric Company. All rights reserved. Removal of this copyright notice without permission is not permitted under law.


REV	CHANGE	DR	BY	DSN	APV	DATE	REV	CHANGE	DR	BY	DSN	APV	DATE
С	FORMATTING	EDM	JIK	-	-	5/17/2021	F						
В	EDITORIAL CHANGES	-	AW	JS	CZH	7/1/2018	Е						
Α	REVISION	-	-	-	-	1/1/2000	D						

SHEET 3 OF 3

Indicates Latest Revision | Completely Revised | New Page | Information Removed | SDG&E ELECTRIC UNDERGROUND CONSTRUCTION STANDARDS

PAD MOUNTED AIR BREAK PME 3 SECTIONALIZING SWITCH CABINET

UG3583.3

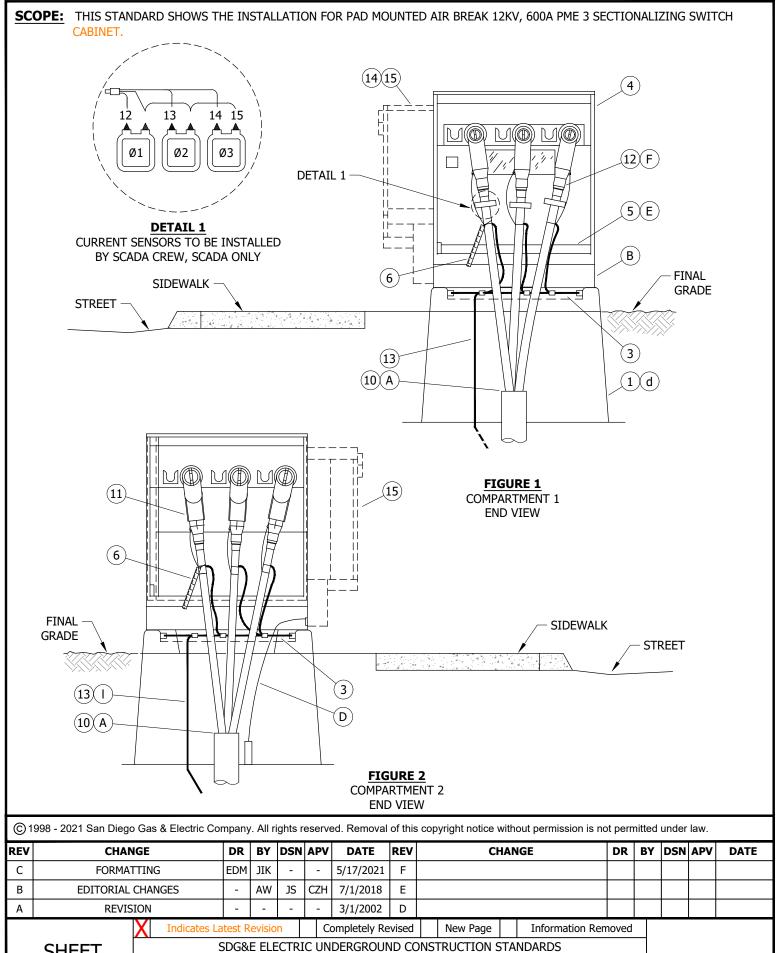

SHEET 1 OF 3

INSTALLATION OF PAD MOUNTED AIRBREAK PME 3 SECTIONALIZING SWITCH CABINET, 12KV, 600A

UG3584.1

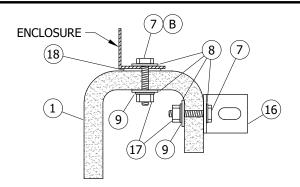


FIGURE 3
HOLD-DOWN DETAIL AND RING BUSS SUPPORT

INSTALLATION:

- (A) SEAL CONDUITS WITH SEALING COMPOUND.
- (B) BASE OF CABINET SHALL BE CAULKED ONLY TO PREVENT WIRE ENTRY.
- C. SECURE ALL OF THE SWITCH DOORS WITH PENTAHEAD BOLTS AND SCHLAGE PME SERIES LOCKS.
- (D) SUPERVISORY OR ANTENNA CABLE AS REQUIRED FOR SCADA.
- (E) DO NOT CONNECT CONCENTRIC TO GROUND BAR.
- (F) CURRENT SENSORS TO BE INSTALLED BY SCADA CREW.
- (G) INSTALL CONDUITS SO THAT THE FEED IS CONNECTED TO THE SWITCH IN COMPARTMENT 1. COMPARTMENT 1 SHALL BE ON THE RIGHT SIDE AS ONE FACES THE CABINET FROM THE STREET OR SIDEWALK.

BILL OF MATERIALS:

ITEM	DESCRIPTION	QUANTITY	STANDARD PAGE	STOCK NUMBER	DESIGN UNITS
1	BOX PAD, FOR PME 3, AIR BREAK SWITCH	1	3418	S514040	3418BP
2	PADLOCK I G	AS REQ'D	-	S514848	PME-3C
3	WIRE, THW 4/0	AS REQ'D	4530	S808224	THW4/0
4	SWITCH, PME 3, MANUAL	AS REQ'D	3584	S708968	PME-03
4	SWITCH, PME 3, SCADA	AS REQ'D	3584	S708980	PME-3S
5	GROUND BAR	AS REQ'D	-	-	-
6	IDENTIFICATION TAGS	AS REQ'D	3202/3213-3218	-	-
7	SCREW, HEX HEAD CAP, BRONZE, 1/2" X 1 1/2"	4	-	S616192	-
8	WASHER, STANDARD FLAT ROUND, BRONZE, 1/2"	8	-	S799488	-
9	SPRING, WASHER LOCK	4	-	S796416	-
10	SEALING COMPOUND	AS REQ'D	-	S442976	-
11	CONNECTORS, 12KV, CAMLINK OPERABLE, 600A	AS REQ'D	4187	-	C-LINK
12	CURRENT SENSORS (SCADA ONLY)	-	-	-	-
13	WIRE, TRENCH GROUND	AS REQ'D	4510	-	TG-T-W
14	SWITCH OPERATOR (SCADA ONLY)	-	-	-	-
15	RTU (SCADA ONLY)	=	-	-	-
16	BRACKET, STAINLESS STEEL, 2" X 3"	4	-	S166072	-
17	NUT, 1/2" HEX BRONZE	4	-	S506112	-
18	GASKET (BY MANUFACTURER)	-	-	-	-
19	CONNECTOR, COMPRESSION (I)	AS REQ'D	-	-	-

© 1998 - 2021 San Diego Gas & Electric Company. All rights reserved. Removal of this copyright notice without permission is not permitted under law.

REV	CHANGE	DR	BY	DSN	APV	DATE	REV	CHANGE	DR	BY	DSN	APV	DATE
С	FORMATTING	EDM	JIK	-	-	5/17/2021	F						
В	EDITORIAL CHANGES	-	AW	JS	CZH	7/1/2018	Е						
Α	REVISION	-	-	-	-	3/1/2002	D						

SHEET 2 OF 3

Indicates Latest Revision | Completely Revised | New Page | Information Removed | SDG&E ELECTRIC UNDERGROUND CONSTRUCTION STANDARDS

INSTALLATION OF PAD MOUNTED AIRBREAK PME 3

SECTIONALIZING SWITCH CABINET, 12KV, 600A

UG3584.2

NOTES:

(I) NOT SHOWN OF FIGURES.

REFERENCE:

- a. SEE UG3211 FOR STRUCTURE/EQUIPMENT IDENTIFICATION TAG.
- b. SEE UG3213, UG3214, UG3215, UG3216, UG3217, AND UG3218 FOR SWITCH IDENTIFICATION.
- c. SEE UG3408 FOR WIRE ENTRY PREVENTION AND MOISTURE ENTRY.
- (d) SEE UG3418 FOR BOX PAD INSTALLATION.
- e. SEE UG3479 FOR BARRIERS IF THE SWITCH IS SUBJECT TO VEHICULAR TRAFFIC.
- f. SEE UG3480, UG3481, UG3482, AND UG3483 FOR MINIMUM OPERATING CLEARANCE REQUIREMENTS (PAD PLACEMENT).
- g. SEE UG3484 FOR PAD INSTALLATION OF PAD MOUNTED EQUIPMENT.
- h. SEE UG3486, UG3487, AND UG3488 FOR RETAINING WALL REQUIREMENTS AND CLEARANCES FROM REVERSE SUBGRADE RETAINING WALLS.
- i. SEE UG3489 FOR RETAINING WALLS.
- j. SEE UG3583 FOR PAD MOUNTED PME 3 SECTIONALIZING SWITCH.
- k. SEE UG4108 FOR INSTRUCTIONS TO SEAL JACKETED CABLE.
- $\left(\ \mathsf{I} \ \right)$ SEE UG4510 FOR (PREFERRED I) AND (ALTERNATE TRENCH GROUND WIRE).
- m. SEE UG4512 FOR EQUIPMENT GROUNDING INSTALLATION.
- n. SEE UG4520 AND UG4521 (PREVIOUS # UG4520.1-.9) FOR GROUNDING PAD MOUNTED EQUIPMENT.
- o. SEE UG4525 FOR CONCENTRIC NEUTRAL TERMINATIONS AND GROUNDING PREMOLDED CONNECTORS.
- p. SEE UG4530 FOR NEUTRAL AND GROUND WIRE SCHEMATIC DIAGRAM.

Indicates Latest Revision

g. SEE UG4187 FOR CAM-LINK CONNECTION.

© 1998 - 2021 San Diego Gas & Electric Company. All rights reserved. Removal of this copyright notice without permission is not permitted under law.

Completely Revised

REV	CHANGE	DR	BY	DSN	APV	DATE	REV	CHANGE	DR	BY	DSN	APV	DATE
С	FORMATTING	EDM	JIK	-	-	5/17/2021	F						
В	EDITORIAL CHANGES	-	AW	JS	CZH	7/1/2018	Е						
Α	REVISION	-	-	-	-	3/1/2002	D						

SHEET 3 OF 3


SDG&E ELECTRIC UNDERGROUND CONSTRUCTION STANDARDS

New Page

Information Removed

INSTALLATION OF PAD MOUNTED AIRBREAK PME 3 SECTIONALIZING SWITCH CABINET, 12KV, 600A


UG3584.3

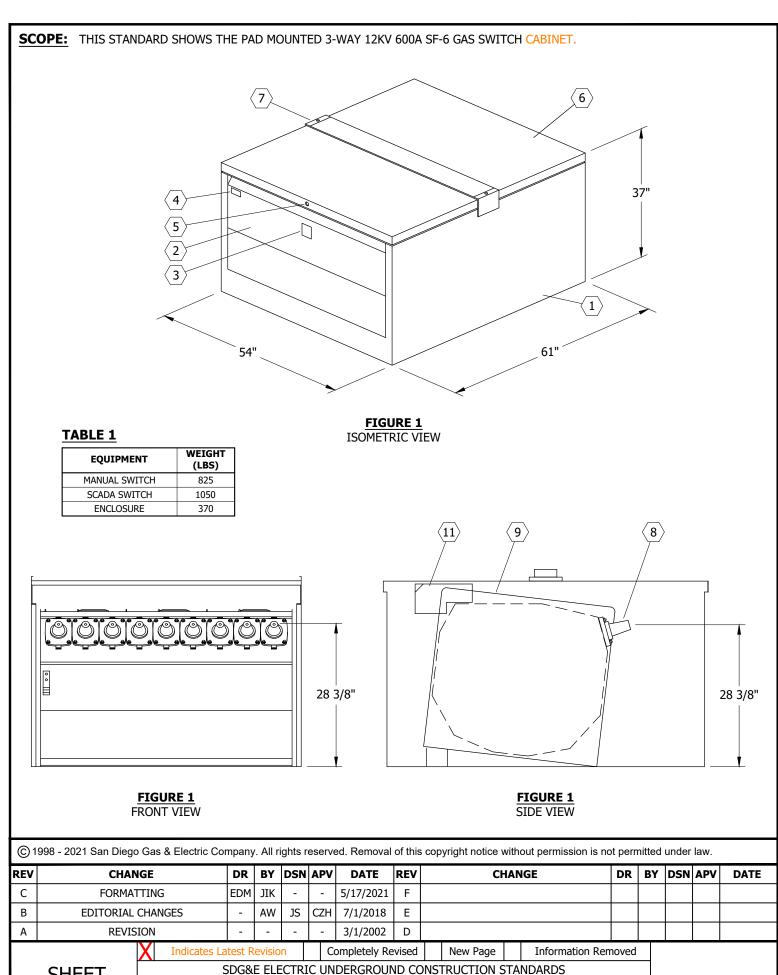

SHEET 1 OF 2

PAD MOUNTED 3-WAY 600A SF-6 GAS SWITCH CABINET (VISTA)

UG3585.1

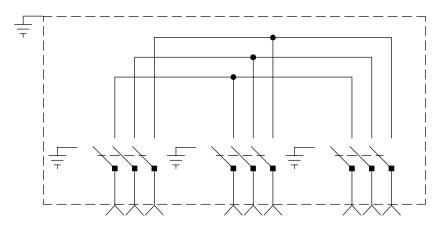

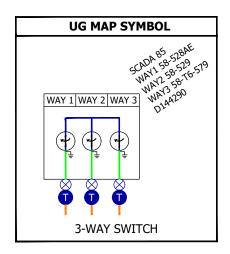


FIGURE 2
CONNECTION DIAGRAM

TABLE 2

ELECTRIC RATING	
VOLTAGE	14.4KV
B.I.L.	95KV
CURRENT, CONDITIONS	600A
LOADMAKE AND LOADBREAK	600A
MOMENTARY AND FAULT CLOSE (RMS, SYMMETRICAL)	12,500A

TABLE 3

SWITCH	I STOCK NUMBE	R
600A	STOCK NUMBER	DESIGN UNIT
(STAINLESS STEEL)	S709046	3WAY-V
SCADA 3-WAY	S704698	3WAYVS

INSTALLATION: NONE

BILL OF MATERIALS: NONE

NOTES:

(I) NOT SHOWN ON FIGURES.

REFERENCE: NONE

TABLE 4

	GAS SWITCH PARTS LIST
ITEM	DESCRIPTION
1	ENCLOSURE, PAD MOUNTED
2	PANEL, REMOVABLE
3	SIGN, WARNING
4	NAME PLATE
5	LOCKING MECHANISM, PENTAHEAD BOLT
6	LIFT-UP ROOF, HINGED
7	TAB, RETRACTABLE LIFTING
8	BUSHING, 600A
9	TANK, SUBMERSIBLE, STAINLESS STEEL, SF-6, INSULATED
(10)	WINDOWS, FAULT INDICATOR
(11)	MOTOR OPERATOR, "SCADA ONLY"

© 1998 - 2021 San Diego Gas & Electric Company. All rights reserved. Removal of this copyright notice without permission is not permitted under law.

REV	CHANGE	DR	BY	DSN	APV	DATE	REV	CHANGE	DR	BY	DSN	APV	DATE
С	FORMATTING	EDM	JIK	-	-	5/17/2021	F						
В	EDITORIAL CHANGES	1	AW	JS	CZH	7/1/2018	Е						
Α	REVISION	-	-	-	-	3/1/2002	D						


SHEET 2 OF 2


 Indicates Latest Revision
 Completely Revised
 New Page
 Information Removed

SDG&E ELECTRIC UNDERGROUND CONSTRUCTION STANDARDS

PAD MOUNTED 3-WAY 600A SF-6 GAS SWITCH CABINET (VISTA)

UG3585.2

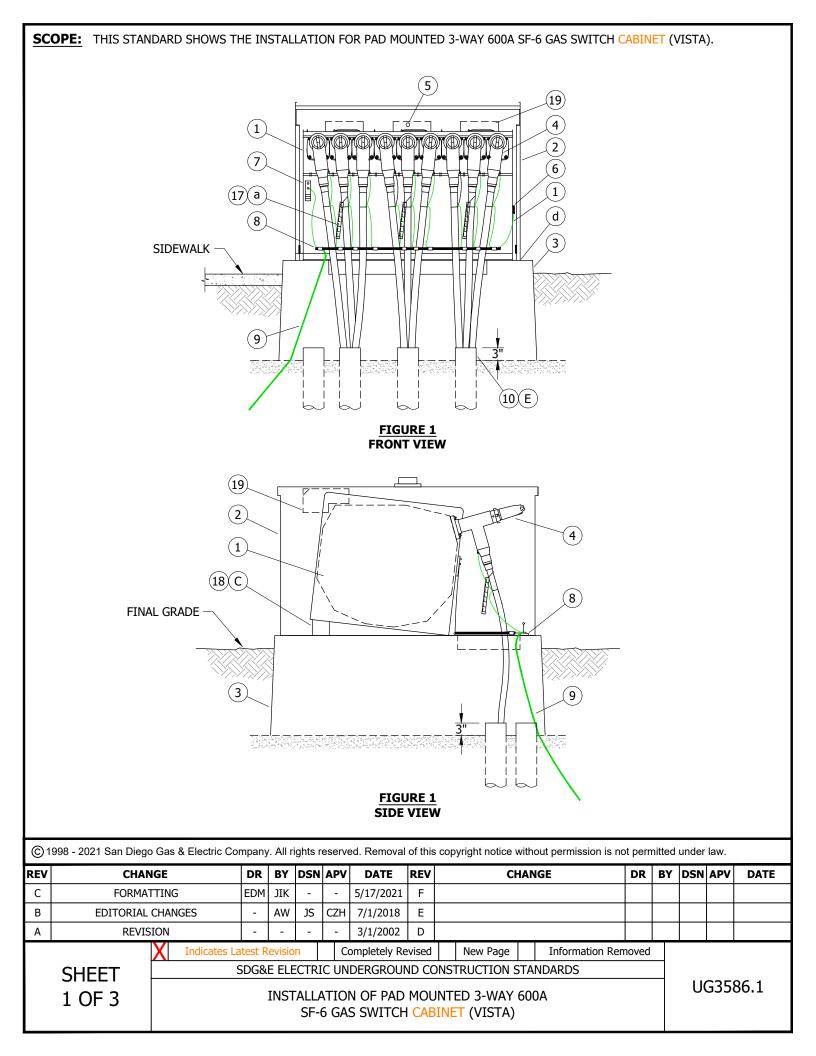

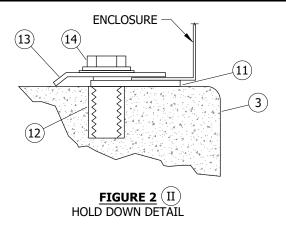

INSTALLATION:

- A. THE SWITCH AND ENCLOSURE ARE SHIPPED ON ONE PALLET BUT ARE TWO SEPARATE ITEMS.
- B. DO NOT ATTEMPT TO LIFT THE SWITCH AND SWITCH ENCLOSURE AT ONE TIME, DAMAGE WILL OCCUR TO THE ENCLOSURE LIFTING DEVICES.
- (C) DO NOT REMOVE THE GALVANIZED REAR SWITCH MOUNTING BRACKET SUPPLIED BY THE MANUFACTURER.
- D. MOUNT SWITCH TO PAD USING 1/2" X 1 1/2" BRONZE CAP SCREWS.
- (E) SEAL CONDUIT WITH SEALING COMPOUND.
- F. LOADBREAK ELBOWS SHALL NOT BE LANDED ON THE BACK OF THE 600A TEES EXCEPT FOR 1 LOADBREAK ELBOW FOR A SINGLE-PHASE TRANSFORMER (6930). THREE LOADBREAK ELBOWS MAY BE INSTALLED WHEN CONNECTED TO SWITCH WITH NO 600A TEES.
- G. SCADA INSTALLATIONS REQUIRE AN ADDITIONAL PAD FOR THE RTU. AN ADDITIONAL 120V SOURCE MUST BE PROVIDED TO THE RTU.
- (H) SCADA SWITCHES INCLUDE THE RTU AND CABLES, CONTROL CABLES ARE 45 FEET IN LENGTH. RTU PAD SHALL BE NO MORE THAN 30 FEET FROM SWITCH.

BILL OF MATERIALS:

ITEM	DESCRIPTION	QUANTITY	STANDARD PAGE	STOCK NUMBER	DESIGN UNITS
	SWITCH, 3-WAY, 600A	1			3WAY-V
1	SWITCH, SCADA, 3-WAY, 600A	1	3585	S709046 S704698	3WAYVS
2	ENCLOSURE, PAD MOUNT	1		0.0.050	-
3	BOX PAD	1	3419	S513904	3419BP
4	CONNECTORS, 12KV, 600/200A	AS REQ'D	-	-	-
5	PADLOCK C	2	-	S514848	4WTFTS
6	ENCLOSURE, GROUND PAD	-	-	-	-
7	SWITCH, GROUND PAD	-	-	-	-
8	RING BUSS, 4/0 COPPER	-	-	-	-
9	GROUND, TRENCH, COPPER, #2	1	4510	-	TG-E-Q
10	SEALING COMPOUND	AS REQ'D	3948	S442976	-
11	GASKET, BY MANUFACTURER	-	-	-	-
12	INSERT, 1/2" X 13, BY PAD MANUFACTURER	-	-	-	-

© 1998 - 2021 San Diego Gas & Electric Company. All rights reserved. Removal of this copyright notice without permission is not permitted under law.

REV	CHANGE	DR	BY	DSN	APV	DATE	REV	CHANGE	DR	BY	DSN	APV	DATE
С	FORMATTING	EDM	JIK	-	-	5/17/2021	F						
В	EDITORIAL CHANGES	-	AW	JS	CZH	7/1/2018	Е						
Α	REVISION	-	-	-	-	3/1/2002	D						

SHEET 2 OF 3

Indicates Latest Revision | Completely Revised | New Page | Information Removed | SDG&E ELECTRIC UNDERGROUND CONSTRUCTION STANDARDS

THE PROPERTY OF THE PROPERTY O

UG3586.2

INSTALLATION OF PAD MOUNTED 3-WAY 600A SF-6 GAS SWITCH CABINET (VISTA)

BILL OF MATERIALS (CONT'D):

ITEM	DESCRIPTION	QUANTITY	STANDARD PAGE	STOCK NUMBER	DESIGN UNITS
13	HOLD DOWN, BY MANUFACTURER	-	-	-	-
14	SCREW, HEX HEAD CAP, BRONZE, 1/2" X 1 1/2"	6	-	S616192	-
15	WASHER, STANDARD FLAT, BRONZE, 1/2"	6	-	S799488	-
16	WASHER, LOCK SPRING	6	-	S796416	-
17	TAGS, CABLE IDENTIFICATION	AS REQ'D	3202	-	-
18	BRACKET, REAR SWITCH MOUNTING	2	-	-	-
19	MOTOR OPERATOR, "SCADA ONLY"	3	3586	-	-

NOTES:

- I. SCADA SWITCH REQUIRES SEPARATE PAD MOUNTED RTU AND EXTERNAL 120V POWER SOURCE.
- (II) 1/2 X 13 THREADED INSERTS INSTALLED IN 3419 PAD.
- (III) NOT SHOWN ON FIGURES.

REFERENCE:

- (a) SEE UG3202 FOR CABLE IDENTIFICATION.
- b. SEE UG3211 FOR ATTACHING STRUCTURE/EQUIPMENT IDENTIFICATION TAG.
- c. SEE UG3221 FOR HIGH VOLTAGE DECAL.
- (d) SEE UG3408 FOR WIRE ENTRY PREVENTION.
- e. SEE UG3419 FOR BOX PAD AND CONDUIT PLACEMENT.
- f. SEE UG3479 FOR BARRIERS IF THE SWITCH IS SUBJECT TO VEHICULAR TRAFFIC.
- g. SEE UG3480, UG3481, UG3482, AND UG3483 FOR MINIMUM OPERATING CLEARANCE REQUIREMENTS.
- h. SEE UG3486, UG3487, AND UG3488 FOR RETAINING WALL REQUIREMENTS AND CLEARANCES FROM REVERSE SUBGRADE RETAINING WALLS.
- i. SEE UG3489 FOR RETAINING WALLS.
- j. SEE UG3409 RTU PAD.
- k. SEE UG4355 FOR FAULT INDICATOR INSTALLATION.
- I. SEE UG4510 FOR PREFERRED I AND ALTERNATE TRENCH GROUND WIRE.
- m. SEE UG4520 AND UG4521 (PREVIOUS # UG4520) FOR EQUIPMENT GROUNDING.
- n. SEE UG4525 FOR GROUNDING PREMOLDED CONNECTORS.
- o. SEE UG4530 FOR NEUTRAL AND GROUND WIRE SCHEMATIC DIAGRAM.
- p. SEE DM6113 FOR AUTOMATIC FAULT INDICATOR APPLICATION.

© 1998 - 2021 San Diego Gas & Electric Company. All rights reserved. Removal of this copyright notice without permission is not permitted under law.


REV	CHANGE	DR	BY	DSN	APV	DATE	REV	CHANGE	DR	BY	DSN	APV	DATE
С	FORMATTING	EDM	JIK	-	-	5/17/2021	F						
В	EDITORIAL CHANGES	-	AW	JS	CZH	7/1/2018	Е						
Α	REVISION	-	-	-	-	3/1/2002	D						

SHEET 3 OF 3

Indicates Latest Revision | Completely Revised | New Page | Information Removed | SDG&E ELECTRIC UNDERGROUND CONSTRUCTION STANDARDS

INSTALLATION OF PAD MOUNTED 3-WAY 600A SF-6 GAS SWITCH CABINET (VISTA)

UG3586.3

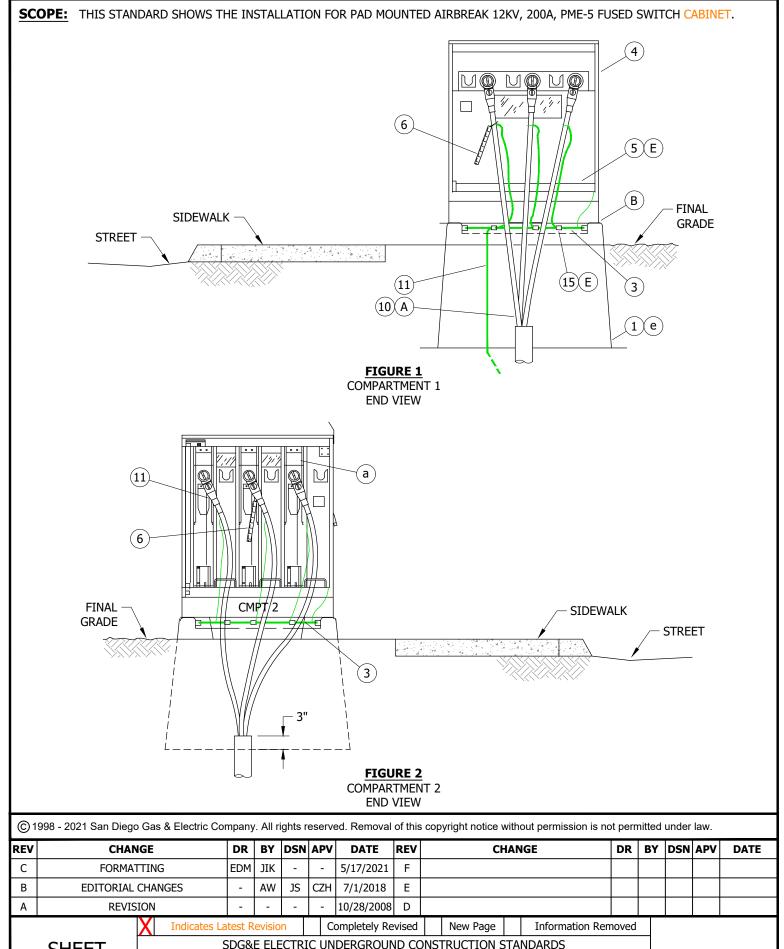

SHEET 1 OF 3

SDG&E ELECTRIC UNDERGROUND CONSTRUCTION STANDARDS

INSTALLATION OF PAD MOUNTED AIRBREAK PME-5 FUSED SWITCH CABINET 12KV, 200A

UG3588.1

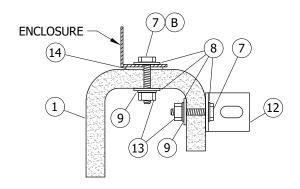


FIGURE 3
HOLD-DOWN DETAIL AND RING BUSS SUPPORT

INSTALLATION:

- (A) SEAL CONDUITS WITH SEALING COMPOUND.
- (B) BASE OF CABINET SHALL BE CAULKED ONLY TO PREVENT WIRE ENTRY.
- C. SECURE ALL OF THE SWITCH DOORS WITH PENTAHEAD BOLTS AND 30 SERIES LOCKS.
- (D) DO NOT CONNECT CONCENTRIC TO GROUND BAR.
- (E) INSTALL CONDUITS SO THAT THE FEED IS CONNECTED TO THE SWITCH IN COMPARTMENT 1. COMPARTMENT 1 SHALL BE ON THE RIGHT SIDE AS ONE FACES THE CABINET FROM THE STREET OR SIDEWALK.

BILL OF MATERIALS:

ITEM	DESCRIPTION	QUANTITY	STANDARD PAGE	STOCK NUMBER	DESIGN UNITS
1	BOX PAD, FOR PME 3, AIR BREAK SWITCH	1	3418	S514040	3418BP
2	PADLOCK 1	AS REQ'D	-	S514848	4WTFTS
3	WIRE, 4/0 THW	AS REQ'D	4530	S808224	THW4/0
4	SWITCH, PME-5	AS REQ'D	3511	S708969	PME-05
5	GROUND BAR	AS REQ'D	-	-	-
6	TAGS, IDENTIFICATION	AS REQ'D	3202/3213-3218	-	-
7	SCREW, HEX HEAD CAP, BRONZE, 1/2" X 1 1/2"	4	-	S616192	-
8	WASHER, STANDARD FLAT ROUND, BRONZE, 1/2"	8	-	S799488	-
9	WASHER, LOCK SPRING	4	-	S796416	-
10	SEALING COMPOUND	AS REQ'D	-	S442976	-
11	WIRE, TRENCH GROUND	AS REQ'D	4510	-	TG-E-W
12	BRACKET, STAINLESS STEEL, 2" X 3"	4	-	S166072	-
13	NUT, HEX, BRONZE, 1/2"	4	-	S506112	-
14	GASKET, BY MANUFACTURER	-	-	-	-
15	CONNECTOR, COMPRESSION	AS REQ'D	-	-	-

© 1998 - 2021 San Diego Gas & Electric Company. All rights reserved. Removal of this copyright notice without permission is not permitted under law.

REV	CHANGE	DR	BY	DSN	APV	DATE	REV	CHANGE	DR	BY	DSN	APV	DATE
С	FORMATTING	EDM	JIK	-	-	5/17/2021	F						
В	EDITORIAL CHANGES	-	AW	JS	CZH	7/1/2018	Е						
Α	REVISION	-	-	-	-	10/28/2008	D						

SHEET 2 OF 3

 Indicates Latest Revision
 Completely Revised
 New Page
 Information Removed

SDG&E ELECTRIC UNDERGROUND CONSTRUCTION STANDARDS

INSTALLATION OF PAD MOUNTED AIRBREAK PME-5 FUSED SWITCH CABINET 12KV, 200A

UG3588.2

NOTES:

I) NOT SHOWN OF FIGURES.

REFERENCE:

- (a) SEE UG4310 FOR SM-4 FUSE CONVERSION.
- b. SEE UG3211 FOR STRUCTURE/EQUIPMENT IDENTIFICATION TAG.
- c. SEE UG3213, UG3214, UG3215, UG3216, UG3217, AND UG3218 FOR SWITCH IDENTIFICATION.
- d. SEE UG3408 FOR WIRE ENTRY PREVENTION AND MOISTURE ENTRY.
- e) SEE UG3418 FOR BOX PAD INSTALLATION.
- f. SEE UG3479 FOR BARRIERS IF THE SWITCH IS SUBJECT TO VEHICULAR TRAFFIC.
- g. SEE UG3480, UG3481, UG3482, AND UG3483 FOR MINIMUM OPERATING CLEARANCE REQUIREMENTS (PAD PLACEMENT).
- h. SEE UG3484 FOR PAD INSTALLATION OF PAD MOUNTED EQUIPMENT.
- i. SEE UG3486, UG3487, AND UG3488 FOR RETAINING WALL REQUIREMENTS AND CLEARANCES FROM SUBGRADE RETAINING WALLS.
- j. SEE UG3489 FOR RETAINING WALLS.
- k. SEE UG3511 FOR PAD MOUNTED, PME-5, 200A, FUSED SWITCH.
- I. SEE UG4108 FOR INSTRUCTIONS TO SEAL JACKETED CABLE.
- m. SEE UG4510 FOR (PREFERRED I) AND (ALTERNATE TRENCH GROUND WIRE).
- n. SEE UG4512 FOR EQUIPMENT GROUNDING INSTALLATION.
- o. SEE UG4520 AND UG4521 (PREVIOUS # UG4520) FOR GROUNDING PAD MOUNTED EQUIPMENT.
- p. SEE UG4525 FOR CONCENTRIC NEUTRAL TERMINATIONS AND GROUNDING PREMOLDED CONNECTORS.
- g. SEE UG4530 FOR NEUTRAL AND GROUND WIRE SCHEMATIC DIAGRAM.

Indicates Latest Revision

© 1998 - 2021 San Diego Gas & Electric Company. All rights reserved. Removal of this copyright notice without permission is not permitted under law.

REV	CHANGE	DR	BY	DSN	APV	DATE	REV	CHANGE	DR	BY	DSN	APV	DATE
С	FORMATTING	EDM	JIK	-	-	5/17/2021	F						
В	EDITORIAL CHANGES	-	AW	JS	CZH	7/1/2018	Е						
Α	REVISION	-	-	-	-	10/28/2008	D						


SHEET 3 OF 3

Completely Revised New Page SDG&E ELECTRIC UNDERGROUND CONSTRUCTION STANDARDS

INSTALLATION OF PAD MOUNTED AIRBREAK PME-5 FUSED SWITCH CABINET 12KV, 200A

UG3588.3

Information Removed

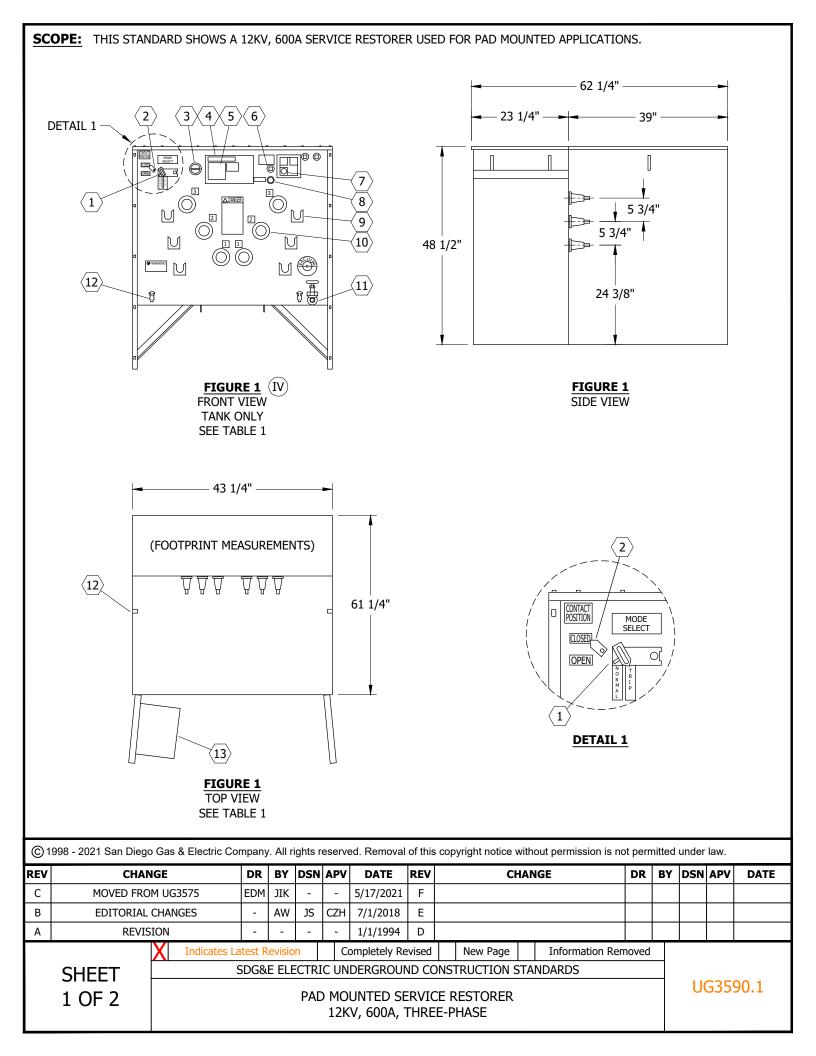

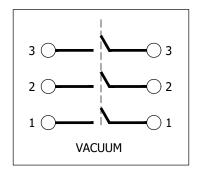


FIGURE 2
CONNECTION DIAGRAM

TABLE 1

	SERVICE RESTORER PARTS LIST
ITEM	DESCRIPTION
1	HANDLE, CLOSE ENABLE & MANUAL TRIP
2	FLAG, CONTACT POSITION
3	COUNTER, MECHANICAL OPERATIONS
4	INFORMATION PLATE
5	DIAGRAM, NAME PLATE & CONNECTION
6	MANUAL CLOSE TOOL, DE-ENERGIZED RECLOSER
7	CONNECTOR, "ME" CONTROL
8	INDICATOR, OIL LEVEL
9	BRACKET, STAND-OFF
(10)	BUSHING
(11)	OIL DRAIN VALVE
(12)	GROUNDING LUG
(13)	CONTROL CABINET

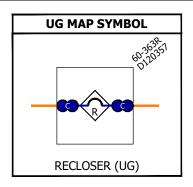


TABLE 2

ELECTRIC RATINGS											
VOLTAGE	15.5KV										
B.I.L.	125KV										
CURRENT, CONTINUOUS	560A										
MAX INTERRUPTING RATING (SYMMETRICAL)	12,000A										
MOMENTARY AND FAULT CLOSE (RMS, ASYMMETRICAL)	20,000A										
MOMENTARY AND FAULT CLOSE (RMS, SYMMETRICAL)	12,000A										

INSTALLATION: NONE

BILL OF MATERIALS: NONE

NOTES:

- I. PAD MOUNTED SERVICE RESTORER (S572112) IS DELIVERED FROM THE SUPPLIER WITH ALL THE PARTS LISTED IN TABLE 1.
- II. SWITCH IS DELIVERED WITH OIL.
- III. SWITCH NUMBERS ARE TO BE ISSUED BY THE ENGINEERING CLERK IN THE DISTRIBUTION FACILITIES INFORMATION SECTION.
- (IV) WEIGHT: 1,520 LBS.

REFERENCE:

- a. SEE UG3211 FOR STRUCTURE/EQUIPMENT IDENTIFICATION.
- b. SEE UG3415 FOR PAD AND HANDHOLE INSTALLATION.
- c. SEE UG3591 FOR SERVICE RESTORER INSTALLATION.
- d. SEE DM6114 FOR SERVICE RESTORER APPLICATION.

© 1998 - 2021 San Diego Gas & Electric Company. All rights reserved. Removal of this copyright notice without permission is not permitted under law.


REV	CHANGE	DR	BY	DSN	APV	DATE	REV	CHANGE	DR	BY	DSN	APV	DATE
С	MOVED FROM UG3575	EDM	JIK	-	-	5/17/2021	F						j
В	EDITORIAL CHANGES	-	AW	JS	CZH	7/1/2018	Е						
Α	REVISION	-	-	-	-	1/1/1994	D						

SHEET 2 OF 2

Indicates Latest Revision | Completely Revised | New Page | Information Removed

SDG&E ELECTRIC UNDERGROUND CONSTRUCTION STANDARDS

PAD MOUNTED SERVICE RESTORER 12KV, 600A, THREE-PHASE UG3590.2

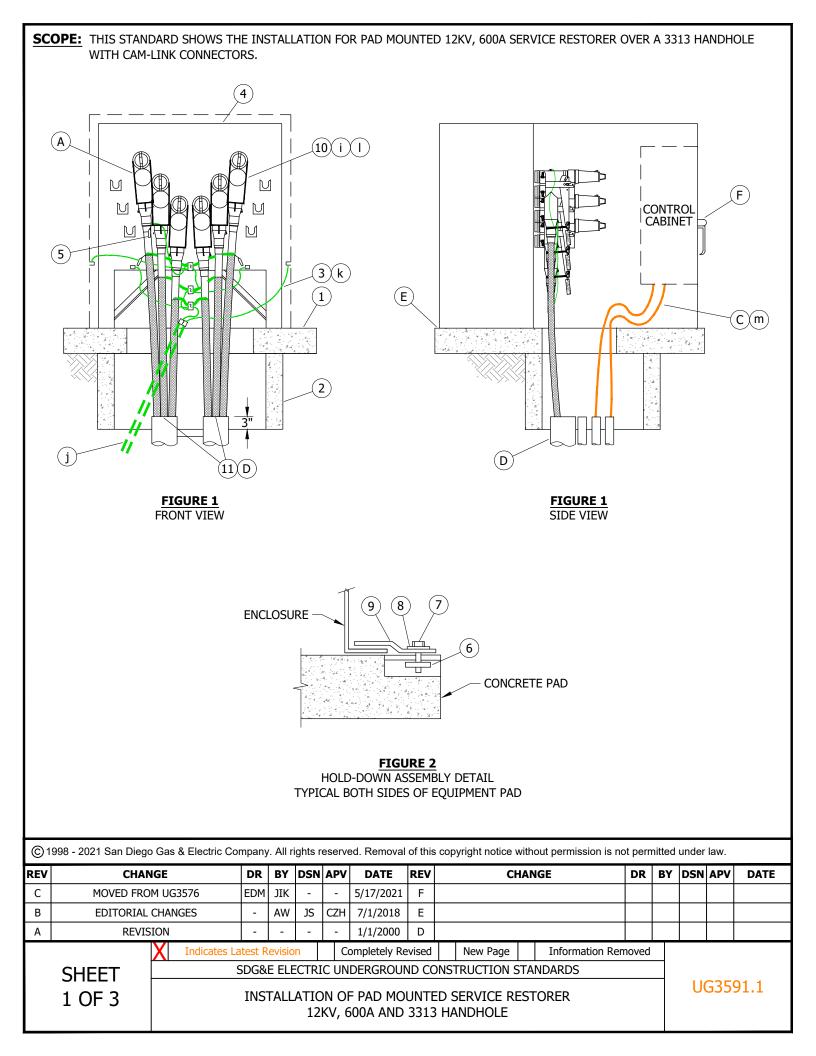

INSTALLATION:

- (A) THE ONLY 200A CABLE ALLOWED WILL BE SINGLE-PHASE TAPPED OFF THE TEES ON THE LINE SIDE, FUSED ELBOWS ARE ACCEPTABLE.
- B. LINE SIDE, FUSED ELBOWS ARE ACCEPTABLE.
- (C) AN ANTENNA MAY BE REQUIRED IF SUPERVISORY CABLE IS NOT AVAILABLE.
- (D) SEAL CONDUITS WITH SEALING COMPOUND.
- (E) BASE OF CABINET SHALL BE CAULKED TO PREVENT WIRE ENTRY.
- (F) LOCK THE SWITCH DOOR WITH A SCHLAGE ELEC SERIES LOCK.

BILL OF MATERIALS:

ITEM	DESCRIPTION	QUANTITY	STANDARD PAGE	STOCK NUMBER	DESIGN UNITS
1	PAD, SERVICE RESTORER	1	3415	S514282	241E D
2	HANDHOLE, 3313 BASE SECTION	1	3313	S162664	3415-B
3	EQUIPMENT, GROUNDING FOR SERVICE RESTORER (k)	1	4520	-	-
4	SERVICE RESTORER	1	3590	S572112	RESTOR
5	TAGS, IDENTIFICATION	AS REQ'D	3202/3213-3218	-	-
6	NUT, CLAMPING CHANNEL	2	-	S503520	-
7	SCREW, HEX HEAD CARP, BRONZE, 1/2" X 1 1/2"	2	-	S616192	-
8	WASHER, STANDARD FLAT ROUND, BRONZE, 1/2"	2	-	S799488	-
9	HOLD DOWN (SUPPLIED WITH CABINET)	2	-	-	-
10	CONNECTORS, 12KV, 600A, CAM-LINK OPERABLE	6	4187	S270240	C-LINK
11	SEALING COMPOUND D	AS REQ'D	-	S442976	-
12	PADLOCK, SCHLAGE ELEC SERIES (IV F)	1	-	S514848	4WTFTS
13	LINK, VISIBLE (IV)	3	4187	S270242	V-LINK

NOTES:

- I. ALL 200A CONNECTORS ON THE SERVICE RESTORER MUST BE LOADBREAK.
- II. 120V AC SECONDARY MUST BE BROUGHT UP TO THE SERVICE RESTORER FOR CONTROL POWER. THE ACTUAL LOAD FOR THE CONTROL IS MINIMAL. USE THE UG STREETLIGHT NOMOGRAPH, DM5431 TO SIZE CONTROL POWER SECONDARY USING THE LOWEST POWER LEVEL SHOWN ON LINE "A". LIMIT TOTAL VOLTAGE DROP FROM THE TRANSFORMER STATION TO LESS THAN 4 PERCENT
- III. IF SECONDARY IS NOT AVAILABLE INSTALL AN "N" 1.5KVA TRANSFORMER INSIDE THE SERVICE RESTORER AIR CABINET.
- (IV) NOT SHOWN ON FIGURES.

REFERENCE:

- a. SEE UG3211 FOR STRUCTURE/EQUIPMENT IDENTIFICATION TAG.
- b. SEE UG3415 FOR PAD AND HANDHOLE INSTALLATION.
- c. SEE UG3479 FOR BARRIERS IF THE SWITCH IS SUBJECT TO VEHICULAR TRAFFIC.
- d. SEE UG3480, UG3481, UG3482, AND UG3483 FOR MINIMUM OPERATING CLEARANCE REQUIREMENTS (PAD PLACEMENT).
- e. SEE UG3484 FOR PAD INSTALLATION OF PAD MOUNTED EQUIPMENT.

Indicates Latest Revision

- f. SEE UG3486, UG3487, AND UG3488 FOR RETAINING WALL REQUIREMENTS AND CLEARANCES FROM REVERSE.
- g. SEE UG3489 FOR RETAINING WALLS.

© 1998 - 2021 San Diego Gas & Electric Company. All rights reserved. Removal of this copyright notice without permission is not permitted under law.

Completely Revised

REV	CHANGE	DR	BY	DSN	APV	DATE	REV	CHANGE	DR	BY	DSN	APV	DATE
С	MOVED FROM UG3576	EDM	JIK	-	-	5/17/2021	F						
В	EDITORIAL CHANGES	1	AW	JS	CZH	7/1/2018	Е						
Α	REVISION	-	-	-	-	1/1/2000	D						

SHEET 2 OF 3

SDG&E ELECTRIC UNDERGROUND CONSTRUCTION STANDARDS

New Page

Information Removed

INSTALLATION OF PAD MOUNTED SERVICE RESTORER 12KV, 600A AND 3313 HANDHOLE

UG3591.2

REFERENCE (CONT'D): h. SEE UG3590 FOR PAD MOUNTED SERVICE RESTORER. (i) See UG4187 for Cam-Link Operable 600A connector. $(\ j\)$ SEE UG4510 FOR (PREFERRED I) AND (ALTERNATE TRENCH GROUND WIRE). (k) SEE UG4520 AND UG4521 (PREVIOUS # UG4520) FOR GROUNDING PAD MOUNTED EQUIPMENT. \langle I angle see ug4525 for grounding concentric neutral terminations and grounding premolded connectors. (m) see ug4645, ug4646, and ug4647 for scada pole and antenna. n. SEE UG3709 FOR THE N 1.5KVA (6930/120V) DRY TYPE TRANSFORMER. © 1998 - 2021 San Diego Gas & Electric Company. All rights reserved. Removal of this copyright notice without permission is not permitted under law. REV DR BY DSN APV **CHANGE** DSN APV DATE **CHANGE** DATE REV DR BY С MOVED FROM UG3576 EDM JIK 5/17/2021 AW В **EDITORIAL CHANGES** JS CZH 7/1/2018 Ε REVISION Α 1/1/2000 D

SHEET 3 OF 3

Indicates Latest Revision Completely Revised New Page Information Removed

SDG&E ELECTRIC UNDERGROUND CONSTRUCTION STANDARDS

INSTALLATION OF PAD MOUNTED SERVICE RESTORER 12KV, 600A AND 3313 HANDHOLE

UG3591.3

<u>PAGE</u>	SUBJECT
3605	SUBSTRUCTURE USE AND LIMITATIONS REFERENCE SHEET
3644	EQUIPMENT INSTALLATIONS IN SUBSTRUCTURES
3645	UNOBSTRUCTED SPACE
3646	CABLE AND CONNECTOR PLACEMENT
3647	EQUIPMENT DIMENSIONS AND PLACEMENT
3648	EQUIPMENT ASSEMBLIES
3649	EQUIPMENT COMBINATION GUIDELINES (INCLUDING WALK IN VAULTS)
3660	SECTIONALIZING HANDHOLE - 200A, 6.9KV SINGLE-PHASE
3669	600A SUBSURFACE/SURFACE OPERABLE 4-WAY SF-6 GAS SWITCH (VISTA)
3670	600A 6-WAY SF-6 GAS SWITCH (VISTA) WITH THREE FAULT INTERRUPTERS
3671	INSTALLATION OF SUBSURFACE/SURFACE OPERABLE SWITCH IN A 3317 HANDHOLE
3672	G & W G-RAM 4-WAY GAS SWITCH WITH GROUNDING POSITIONS
3675	SUBSURFACE APPLICATION OF ELASTIMOLD VACUUM SWITCH/INTERRUPTER
3677	TRAYER VAULT-MOUNTED SWITCH GEAR
3678	TRAYER 3-WAY SUBMERSIBLE LIQUID INSULATED VACUUM SWITCHGEAR
3679	TRAYER 4-WAY GROUNDED VACUUM SWITCH
3680	INNOVATIVE SWITCH GEAR SUBMERSIBLE AND VAULT MOUNT

© 1998 - 2021 San Diego Gas & Electric Company. All rights reserved. Removal of this copyright notice without permission is not permitted under law.

REV	CHANGE	DR	BY	DSN	APV	DATE	REV	CHANGE	DR	BY	DSN	APV	DATE
С	FORMATTING	EDM	JIK	-	-	12/28/2021	F						
В	ADDED 3680	-	DG	JS	CZH	05/01/2018	Е						
Α	ADDED 3679	-	DS	TR	MDJ	05/13/2016	D						

SHEET 1 OF 1 Indicates Latest Revision | Completely Revised | New Page | Information Removed | SDG&E ELECTRIC UNDERGROUND CONSTRUCTION STANDARDS

SUBSURFACE SECTIONALIZING EQUIPMENT TABLE OF CONTENTS

UG3601.1

SCOPE: THIS STANDARD SHOWS THE REFERENCE SHEET ON SUBSTRUCTURE USE AND LIMITATIONS.

TABLE 1

STRUCTURE USE AND LIMITATIONS													
SUBSTRUCTURE	DIMENSIONS	TYPE	MAJOR USE OF LIMITATION										
3309.1	36" X 24 1/4" X 18"	SINGLE-PHASE HANDHOLE	ALLOWS FOR A MAX OF 3 CONNECTORS WITH 8 TERMINAL POSITIONS EACH. THE 8 RUNS SHALL NOT EXCEED ONE RUN 500 KCMIL, 3 RUNS 350 KCMIL, 2 RUNS 3/0 AND ONE STREET LIGHT RUN.										
3309.2	36" X 24 1/4" X 26"	SINGLE-PHASE HANDHOLE	ALLOWS FOR A MAX OF 3 CONNECTORS WITH 7 TERMINAL POSITIONS EACH. THE 7 RUNS SHALL NOT EXCEED 2 RUNS 500 KCMIL, 2 RUNS 350 KCMIL, 2 RUNS 3/0 AND ONE STREET LIGHT RUN.										
3309.2	36" X 24 1/4" X 26"	THREE-PHASE HANDHOLE	ALLOWS FOR A MAX OF 4 CONNECTORS WITH 7 TERMINAL POSITIONS EACH. THIS SHALL NOT EXCEED 5 RUNS THREE-PHASE CONSISTING OF ONE RUN 350 KCMIL AND 4 RUNS 3/0 AND ONE STREET LIGHT RUN.										
3311	14" X 66" X 14"	HANDHOLE	FOR PRIMARY AND SECONDARY CABLE TRAINING BETWEEN TWO SINGLE-PHASE PADMOUNT TRANSFORMERS CONNECTED IN AN OPEN DELTA BANK.										
3311	14" X 108" X 14"	HANDHOLE	FOR PRIMARY AND SECONDARY CABLE TRAINING BETWEEN THREE SINGLE-PHASE PADMOUNT TRANSFORMERS FOR CLOSED DELTA BANK, WHEN HKR TRANSFORMER CANNOT BE USED.										
3312	17" X 30" X 12"	HANDHOLE-1 BODY SECONDARY AND UNDER PAD	MAY BE USED FOR REPLACEMENT OF EXISTING FACILITIES. ALL EQUIPMENT FACILITIES REQUIRING 30" X 17" BOX UNDER PAD MOUNTED EQUIPMENT.										
3313	24" X 36" X 24"	HANDHOLE SECONDARY	ALLOWS A MAXIMUM OF FOUR RUNS OF 350 KCMIL SINGLE-PHASE OR THREE-PHASE PLUS SERVICES SMALLER THAN 350, OR A MAXIMUM OF THREE RUNS OF 500 KCMIL SINGLE-PHASE OR THREE-PHASE. NO PRIMARY AND SECONDARY ALLOWED TOGETHER. NO 1000 KCMIL ALLOWED.										
3313	24" X 36" X 24"	HANDHOLE PRIMARY	ALLOWS SINGLE-PHASE (6.9KV OR 12KV) PRIMARY CABLE DEADBREAK CONNECTIONS FOR TWO RUNS (200A TEE CONNECTOR WITH DEADBREAK ELBOWS ONLY, NOT A STRAIGHT SPLICE) OR ONE 3-WAY CABLE TAP AND LOADBREAK ELBOWS WITH THREE CABLE RUNS MAXIMUM. #2 SOLID IS THE MAXIMUM CABLE ON EACH INSTALLATION. NO FUSED ELBOWS OR 4-WAY CABLE TAPS ALLOWED. NO SECONDARY ALLOWED.										
3314	36" X 6" X 48"	HANDHOLE PRIMARY & SECONDARY	FOR THREE-PHASE #2/0 OR SMALLER PRIMARY CABLE PLUS SECONDARIES (500 KCMIL MAX). AN UNOBSTRUCTED SPACE OF 18" X 42" MUST BE MAINTAINED. EXAMPLE: A MAXIMUM INSTALLATION WOULD BE THREE 4-WAY CABLE TAPS WITH LOADBREAK ELBOWS ON ONE WALL AND TWO RUNS OF 3/C - 2/0 ON OPPOSITE WALL. ONE OF THESE RUNS CAN HAVE THREE STRAIGHT SPLICES (UG3646, FIGURE 1). THIS WOULD NOT ALLOW ANY SECONDARIES, FUSED OR ELBOWS. TO OBTAIN REQUIRED UNOBSTRUCTED SPACE, THE 3/C - 2/0 SPLICES AND STRAIGHT RUN MUST BE RACKED ON THE SMALL CABLE HOOKS, SEE UG4178. (a) b d										
3315	4'-0" X 6'-6"X 6'-7"	HANDHOLE PRIMARY & SECONDARY	FOR ALL SIZES OF PRIMARY AND UP TO 500 KCMIL SECONDARY CABLES MAX. AN UNOBSTRUCTED SPACE OF 18" X 48" MUST BE MAINTAINED. EXAMPLE: MAXIMUM INSTALLATION CONSISTS OF 3-350 KCMIL OR LARGER ELBOW TEE SPLICED THREE-PHASE PRIMARY CIRCUITS ON OPPOSITE WALLS, EACH ONE TAPPED WITH ONE THREE-PHASE DISTRIBUTION RUN. THE THREE TEE COMBINATION SHALL ONLY BE USED TO FEED A SWITCHED TIE POSITION.										
3316	5'-0" X 8'-6" X 7'-0"	HANDHOLE PRIMARY & SECONDARY	FOR ALL SIZES OF PRIMARY AND UP TO 500 KCMIL SECONDARY CABLES MAX. AN UNOBSTRUCTED SPACE OF 22" X 72" MUST BE MAINTAINED. EXAMPLE: MAXIMUM INSTALLATION CONSISTS OF 3-350 KCMIL OR LARGER ELBOW TEE SPLICED THREE-PHASE PRIMARY CIRCUITS ON OPPOSITE WALLS, EACH ONE TAPPED WITH ONE THREE-PHASE DISTRIBUTION RUN. IN THE SAME HANDHOLE, 6-200A TEES WITH 12 DEADBREAK ELBOWS OR 600V CONNECTORS ON OPPOSITE WALLS. THE THREE TEE COMBINATION SHALL ONLY BE USED TO FEED A SWITCHED TIE POSITION.										
3317 (SWITCH ENCLOSURE)	6'-0" X 8'-0" X 7'-0"	HANDHOLE PRIMARY & SECONDARY	FOR ALL SIZES OF PRIMARY CABLE CONNECTED TO SWITCH. SECONDARY CABLE IS LIMITED TO A FEED TO SUMP PUMP AND/OR SCADA. AN UNOBSTRUCTED SPACE OF 36" X 70" MUST BE MAINTAINED. NO CABLE MAY PASS THROUGH OR BE SPLICED IN STRUCTURE.										

© 1998 - 2021 San Diego Gas & Electric Company. All rights reserved. Removal of this copyright notice without permission is not permitted under law.

Completely Revised

Indicates Latest Revision

REV	CHANGE	DR	BY	DSN	APV	DATE	REV	CHANGE	DR	BY	DSN	APV	DATE
С	FORMATTING	EDM	JIK	-	-	12/28/2021	F						
В	EDITORIAL CHANGES	-	AW	JS	CZH	07/01/2018	Е						
Α	REVISION	1	-	-	-	03/01/2002	D						

SHEET 1 OF 2

SDG&E ELECTRIC UNDERGROUND CONSTRUCTION STANDARDS

New Page

Information Removed

SUBSTRUCTURE USE AND LIMITATIONS REFERENCE SHEET

UG3605.1

TABLE 1 (CONT'D)

			STRUCTURE USE AND LIMITATIONS
SUBSTRUCTURE	DIMENSIONS	ТҮРЕ	MAJOR USE OF LIMITATION
3325	8'-0" X 14'-0" X 9'-6"	MANHOLE PRIMARY &	FOR ALL SIZES OF PRIMARY AND UP TO 500 KCMIL SECONDARY CABLES MAX. AN UNOBSTRUCTED SPACE OF 36" X 10" FOR 14-FOOT MANHOLE OR 36" X 16' FOR 20-FOOT MANHOLE MUST BE MAINTAINED. EXAMPLE: MAXIMUM INSTALLATION CONSISTS OF ONE 4-WAY SWITCH IN A 14-FOOT LONG MANHOLE AND TWO
3326	8'-0" X 20'-0" X 9'-6"	SECONDARY	4-WAY SWITCHES IN A 20-FOOT LONG MANHOLE. A 20-FOOT LONG MANHOLE IS THE MAXIMUM ALLOWABLE SIZE. NO CABLE TAPS ALLOWED. ALWAYS MAINTAIN AN UNOBSTRUCTED SPACE, AS MENTIONED ABOVE, TO ALLOW ACCESSIBILITY TO CABLE, EQUIPMENT, AND CONDUIT. b c

INSTALLATION:

- A. TO AVOID CUTTING THE CONDUIT BENDS, SUBSTRUCTURES AND/OR CABLE POLES WHICH REQUIRE A 90 DEGREE BEND SHALL BE LOCATED FAR ENOUGH AWAY FROM EACH OTHER TO ALLOW ROOM ENOUGH FOR THE TWO 90 DEGREE BENDS. THIS WILL VARY DEPENDING ON THE SIZE OF THE 90 DEGREE BEND.
- B. IN EACH SUBSTRUCTURE, AS MANY CONDUIT KNOCKOUTS MAY BE USED AS NEEDED, PROVIDING PROPER INSTALLATION IS FOLLOWED AND REQUIRED UNOBSTRUCTED SPACE IS MAINTAINED. INSTALL CONDUITS USING THE LOWER SET OF KNOCKOUTS FIRST, UNLESS OTHERWISE SPECIFIED ON JOB PRINT. IF ONLY ONE CONDUIT IS REQUIRED, USE THE BOTTOM OUTSIDE (CLOSEST TO THE WALL) KNOCKOUT.
- (C) ONE RUN: CABLE IN CONDUIT RUNNING FROM ONE LOCATION TO ANOTHER LOCATION.

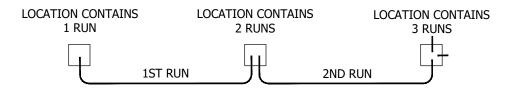


FIGURE 1 C

BILL OF MATERIALS: NONE

NOTES: NONE

REFERENCE:

- a) SEE UG4178.
- (b) FOR EQUIPMENT COMBINATION GUIDELINES, SEE UG3649.
- (c) for minimum bending radii, see UG4008.
- (d) SEE UG3646.

© 1998 - 2021 San Diego Gas & Electric Company. All rights reserved. Removal of this copyright notice without permission is not permitted under law.

REV	CHANGE	DR	BY	DSN	APV	DATE	REV	CHANGE	DR	BY	DSN	APV	DATE
С	FORMATTING	EDM	JIK	-	-	12/28/2021	F						
В	EDITORIAL CHANGES	-	AW	JS	CZH	07/01/2018	Е						
Α	REVISION	-	-	-	-	03/01/2002	D						

SHEET 2 OF 2

Indicates Latest Revision | Completely Revised | New Page | Information Removed | SDG&E ELECTRIC UNDERGROUND CONSTRUCTION STANDARDS

SUBSTRUCTURE USE AND LIMITATIONS REFERENCE SHEET

UG3605.2

SCOPE: THIS STANDARD DESCRIBES THE SPACE LIMITATIONS AND PROPER CABLE AND EQUIPMENT INSTALLATION STANDARDS IN SUBSTRUCTURES. **INSTALLATION: NONE BILL OF MATERIALS: NONE NOTES:** THERE ARE FIVE STANDARDS PERTAINING TO THE PROPER INSTALLATION OF EQUIPMENT IN SUBSTRUCTURES: I. UNOBSTRUCTED SPACE - UG3645 a. UNOBSTRUCTED SPACE REQUIREMENTS FOR EACH SUBSTRUCTURE. II. CABLE AND CONDUIT PLACEMENT - UG3646 a. PROPER CABLE AND CONDUIT INSTALLATION. **III. EQUIPMENT DIMENSIONS AND PLACEMENT - UG3647** a. PROPER INSTALLATION AND APPLICATION OF CABLE RACKING. **IV. EQUIPMENT ASSEMBLIES - UG3648** a. THE COMMON EQUIPMENT ASSEMBLIES ILLUSTRATED AND DIMENSIONED FOR EASE OF DESIGN AND INSTALLATION IN SUBSTRUCTURES. V. EQUIPMENT COMBINATION GUIDELINES - UG3649

a. THIS STANDARD PRESENTS ILLUSTRATIONS OF THE MOST COMMON EQUIPMENT CONFIGURATIONS THAT ARE ALLOWED OR NOT ALLOWED IN VARIOUS SUBSTRUCTURES.

REFERENCE: NONE

© 1998 - 2021 San Diego Gas & Electric Company. All rights reserved. Removal of this copyright notice without permission is not permitted under law.

REV	CHANGE	DR	BY	DSN	APV	DATE	REV	CHANGE	DR	BY	DSN	APV	DATE
С	FORMATTING	EDM	JIK	-	-	12/28/2021	F						
В	EDITORIAL CHANGES	-	AW	JS	CZH	07/01/2018	Е						
Α	REVISION	-	-	-	DRH	03/15/1982	D						

SHEET 1 OF 1 Indicates Latest Revision | Completely Revised | New Page | Information Removed

SDG&E ELECTRIC UNDERGROUND CONSTRUCTION STANDARDS

EQUIPMENT INSTALLATIONS IN SUBSTRUCTURES

UG3644.1

SCOPE: THIS STANDARD SHOWS THE MINIMUM UNOBSTRUCTED SPACE REQUIRED INSIDE A SUBSTRUCTURE TO ALLOW PERSONNEL TO PERFORM WORK SAFELY AND FREE FROM ANY OBSTRUCTIONS.

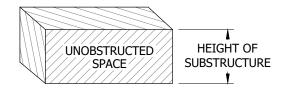


FIGURE 1 UNOBSTRUCTED SPACE

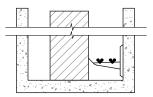


FIGURE 2 CORRECT UNOBSTRUCTED SPACE **FND VIFW**

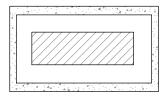


FIGURE 2 CORRECT UNOBSTRUCTED SPACE PLAN VIEW

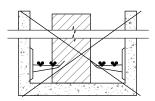


FIGURE 3 INCORRECT UNOBSTRUCTED SPACE **END VIEW**

Indicates Latest Revision

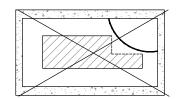


FIGURE 3 INCORRECT UNOBSTRUCTED SPACE **PLAN VIEW**

TABLE 1

UNOBSTRUCTED SPA	ACE REQUIREMENTS
SUBSTRUCTURE	UNOBSTRUCTED SPACE
3314	18" X 42"
3315	18" X 48"
3316	22" X 72"
3316 AND SUBSURFACE/SURFACE OPERABLE SWITCH	20" X 60"
3325 (14'-0" LONG)	36" X 10'-0"
3326 (20'-0" LONG)	36" X 16'-0"

INSTALLATION: NONE

BILL OF MATERIALS: NONE

NOTES:

- I. AN UNOBSTRUCTED SPACE MUST BE MAINTAINED IN EACH SUBSTRUCTURE TO ALLOW PERSONNEL TO SAFELY ENTER OR EXIT THE SUBSTRUCTURE AND PERFORM WORK.
- II. AN UNOBSTRUCTED SPACE SHOULD BE IN THE CENTER OF A SUBSTRUCTURE WHENEVER POSSIBLE.
- III. THE UNOBSTRUCTED SPACE MAY BE REDUCED DURING CONSTRUCTION FOR PULLING, TRAINING AND TERMINATING CABLES, ETC., BUT NO PORTION OF THE FINAL UNOBSTRUCTED SPACE MAY BE REDUCED BY CABLES, CABLE RACKS, ETC.

REFERENCE: NONE

© 1998 - 2021 San Diego Gas & Electric Company. All rights reserved. Removal of this copyright notice without permission is not permitted under law.

REV	CHANGE	DR	BY	DSN	APV	DATE	REV	CHANGE	DR	BY	DSN	APV	DATE
С	FORMATTING	EDM	JIK	-	-	12/28/2021	H						
В	EDITORIAL CHANGES	-	AW	JS	CZH	07/01/2018	Е						
Α	REVISION	-	-	-	-	01/01/1996	D						·

SHEET 1 OF 1 SDG&E ELECTRIC UNDERGROUND CONSTRUCTION STANDARDS

New Page

Completely Revised

UG3645.1


Information Removed


UNOBSTRUCTED SPACE

SCOPE: THIS STANDARD SHOWS CABLE PLACEMENT IN 3314 AND 3315 SUBSTRUCTURES TO ASSURE PROPER CABLE TRAINING.

ATTENTION:

* CABLE PULLED STRAIGHT THROUGH MUST ENTER AND EXIT THE SAME CONDUIT POSITION ON OPPOSITE ENDS. (m)

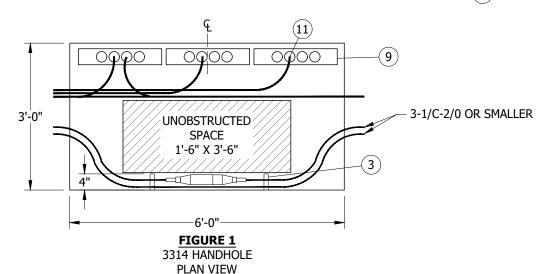

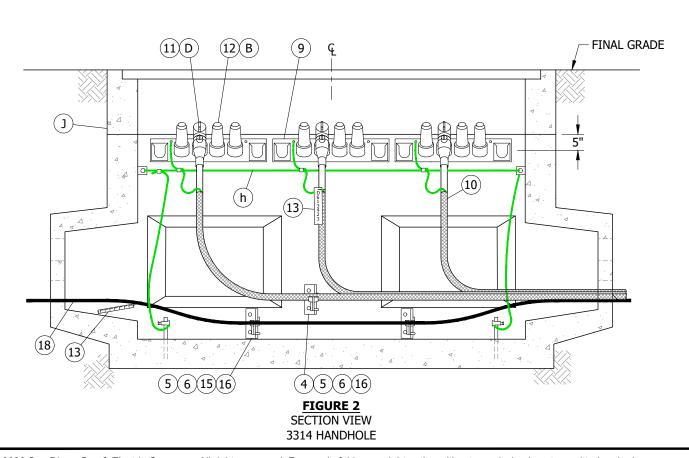


© 1998 - 2022 San Diego Gas & Electric Company. All rights reserved. Removal of this copyright notice without permission is not permitted under law.

REV	CHANGE	DR	BY	DSN	APV	DATE	REV	CHANGE	DR	BY	DSN	APV	DATE
С	FIGURE UPDATE	EDM	ADW	JES	CZH	07/13/2020	F						
В	EDITORIAL CHANGES	-	AW	JS	CZH	07/01/2018	Е						
Α	REVISION	-	-	-	-	01/01/1994	D	BILL OF MATERIALS UPDATE	EDM	EJA	GLW	FRC	01/24/2022

SHEET 1 OF 12
 Indicates Latest Revision
 Completely Revised
 New Page
 Information Removed

 SDG&E ELECTRIC UNDERGROUND CONSTRUCTION STANDARDS

CABLE AND CONNECTOR PLACEMENT

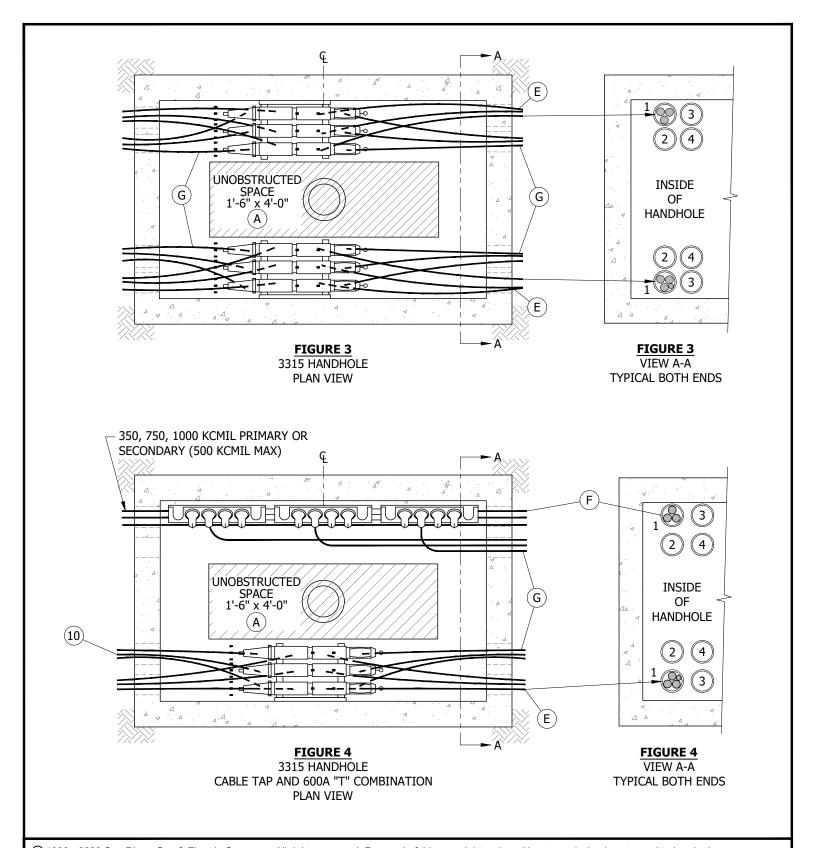


© 1998 - 2022 San Diego Gas & Electric Company. All rights reserved. Removal of this copyright notice without permission is not permitted under law.

REV	CHANGE	DR	BY	DSN	APV	DATE	REV	CHANGE	DR	BY	DSN	APV	DATE
С	FIGURE UPDATE	EDM	ADW	JES	CZH	07/13/2020	F						
В	EDITORIAL CHANGES	-	AW	JS	CZH	07/01/2018	Е						
Α	REVISION	-	-	ı	-	01/01/1994	D	BILL OF MATERIALS UPDATE	EDM	EJA	GLW	FRC	01/24/2022

SHEET 2 OF 12 **Indicates Latest Revision** Completely Revised New Page Information Removed SDG&E ELECTRIC UNDERGROUND CONSTRUCTION STANDARDS

CABLE AND CONNECTOR PLACEMENT

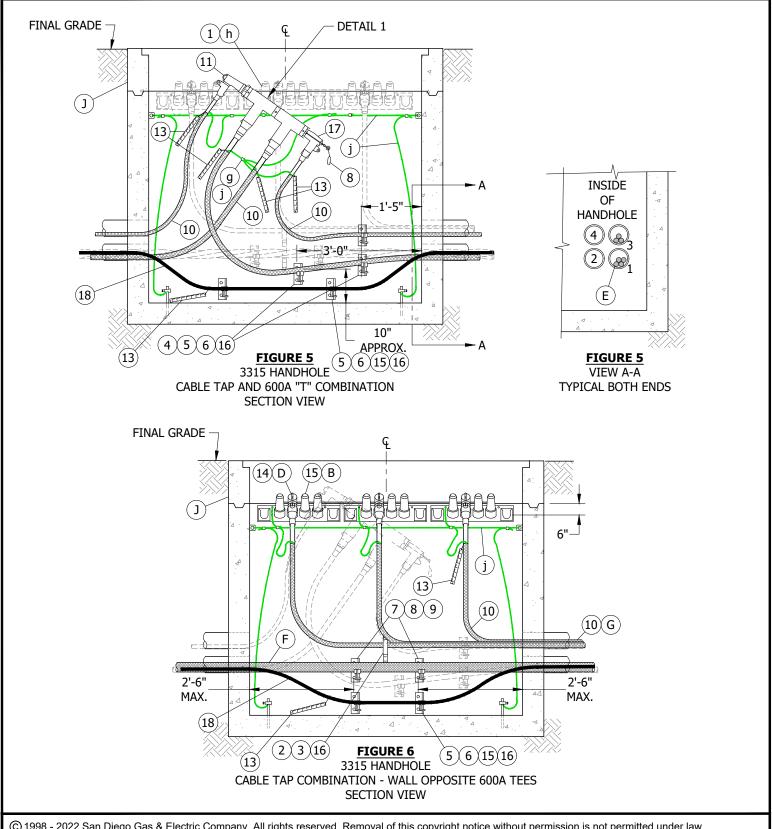


© 1998 - 2022 San Diego Gas & Electric Company. All rights reserved. Removal of this copyright notice without permission is not permitted under law.

ı	REV	CHANGE	DR	BY	DSN	APV	DATE	REV	CHANGE	DR	BY	DSN	APV	DATE
I	C	FIGURE UPDATE	EDM	ADW	JES	CZH	07/13/2020	F						
I	В	EDITORIAL CHANGES	-	AW	JS	CZH	07/01/2018	Е						
	Α	REVISION	-	-	-	-	01/01/1994	D	BILL OF MATERIALS UPDATE	EDM	EJA	GLW	FRC	01/24/2022
н						_					_			

SHEET 3 OF 12 Indicates Latest Revision Completely Revised New Page Information Removed

SDG&E ELECTRIC UNDERGROUND CONSTRUCTION STANDARDS

CABLE AND CONNECTOR PLACEMENT

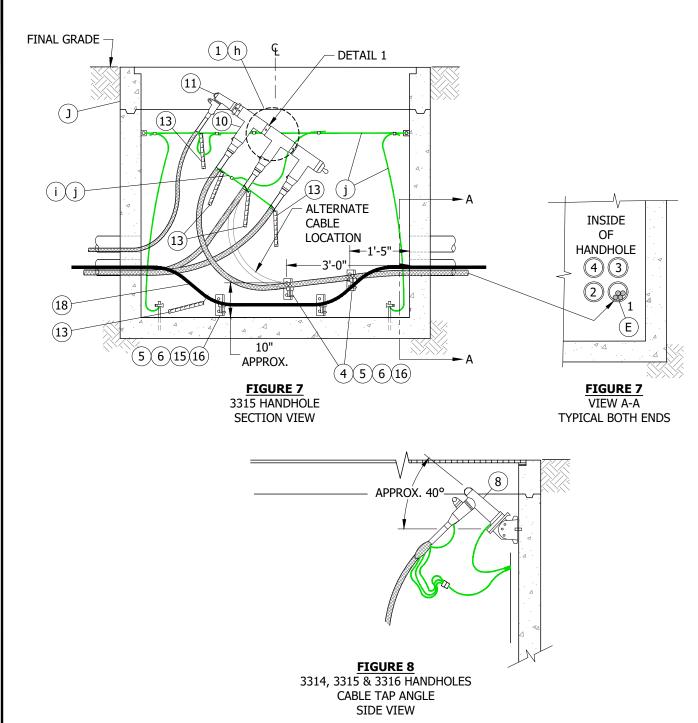

ATTENTION:

BEFORE DESIGNING THE INSTALLATION OF HANDHOLES, IT IS IMPORTANT TO FIRST DETERMINE ON WHICH SIDE THE CABLE TAPS WILL BE PLACED, THEN INSTALL THE OTHER CABLES ACCORDINGLY. DO NOT INSTALL CABLE TAPS ON HANDHOLE ENDS.(m)

© 1998 - 2022 San Diego Gas & Electric Company. All rights reserved. Removal of this copyright notice without permission is not permitted under law.


REV	CHANGE	DR	BY	DSN	APV	DATE	REV	CHANGE	DR	BY	DSN	APV	DATE
С	FIGURE UPDATE	EDM	ADW	JES	CZH	07/13/2020	F						
В	EDITORIAL CHANGES	-	AW	JS	CZH	07/01/2018	Е						
Α	REVISION	-	-	ı	-	01/01/1994	D	BILL OF MATERIALS UPDATE	EDM	EJA	GLW	FRC	01/24/2022

SHEET 4 OF 12 **Indicates Latest Revision** Completely Revised New Page Information Removed

SDG&E ELECTRIC UNDERGROUND CONSTRUCTION STANDARDS

UG3646.4

CABLE AND CONNECTOR PLACEMENT

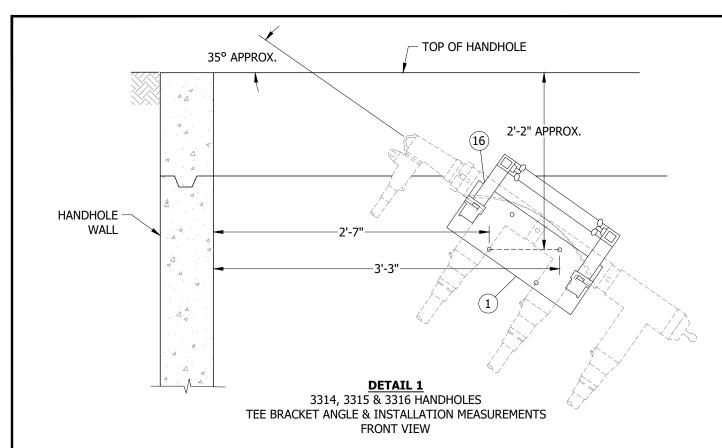

ATTENTION:

THIS ILLUSTRATION APPLIES TP 2-WAY OR 3-WAY 600A TEE COMBINATION. MAY BE INSTALLED AT EITHER END.

INSTALLATION:

- (A) LEAVE AN UNOBSTRUCTED SPACE FREE OF CABLE INTRUSION BY CABLING AROUND WALLS. UNUSED CONDUITS MUST BE ACCESSIBLE FOR FUTURE CABLES. LEAVE ADEQUATE SPACE FOR BLOWING PULL ROPES IN CONDUITS AND/OR CABLE PULLING.
- (B) AS TAP POSITIONS ARE USED, REDUCE QUANTITY OF ITEM 15 ACCORDINGLY.
- C. NOTE ORIENTATION OF ELBOW TEES AND CABLE LOOPS TO ALLOW FOR CABLE EXPANSION TO PREVENT DAMAGE.
- (D) loadbreak elbows should always be positioned vertically to allow for maximum electrical ground clearance to ADJACENT ELBOWS WHEN SWITCHING ENERGIZED. CABLES BE INSERTED STRAIGHT INTO ELBOWS SO AS NOT TO ALLOW BENDING OF ELBOW ENTRANCE, ELBOWS SHOULD BE INSTALLED AT APPROXIMATELY 40 DEGREE ANGLE.
- (E) 350, 750 or 1000 kcmil cables to be terminated with 600a tee connectors shall be on the wall opposite any cable TAPS. THIS CABLE SHALL BE IN THE BOTTOM OUTSIDE CONDUIT ENTERING AND LEAVING AND SHALL BE RACKED OR TERMINATED ON THE SAME WALL OF THE CONDUIT BANK THAT THE CABLE ENTERS AND LEAVES (POSITION 1). USE POSITIONS 3 AND 4 FOR SMALLER CABLES (SEE FIGURES 4 AND 5).
- (F) 350, 750 AND 1000 KCMIL PRIMARY OR CABLES PULLED STRAIGHT THROUGH WITHOUT ANY TERMINATIONS SHALL BE PULLED IN THE BOTTOM CONDUITS (POSITION 1 AND 2) AND SHALL BE RACKED ON THE SAME WALL OF THE DUCT BANK THAT THE CABLE ENTERS AND LEAVES. (DO NOT INSTALL ON THE SAME SIDE AS 600A TEES).
- (G) #2 or 2/0 primary cables or secondary (500 kcmil max.) may be pulled in any conduit not used for larger cables as DESCRIBED IN INSTALLATION NOTES 'E' AND 'F'. IF CONDUITS ARE NOT BEING USED AS DESCRIBED IN THESE NOTES, LEAVE THEM EMPTY FOR FUTURE LARGER SIZED CABLES UNLESS THERE IS NO POSSIBLE FUTURE LOAD. (EYF)

© 1998 - 2022 San Diego Gas & Electric Company. All rights reserved. Removal of this copyright notice without permission is not permitted under law.

REV	CHANGE	DR	BY	DSN	APV	DATE	REV	CHANGE	DR	BY	DSN	APV	DATE
С	FIGURE UPDATE	EDM	ADW	JES	CZH	07/13/2020	F						
В	EDITORIAL CHANGES	-	AW	JS	CZH	07/01/2018	Е						
Α	REVISION	1	-	1	-	01/01/1994	D	BILL OF MATERIALS UPDATE	EDM	EJA	GLW	FRC	01/24/2022

SHEET 5 OF 12 **Indicates Latest Revision** Completely Revised New Page Information Removed SDG&E ELECTRIC UNDERGROUND CONSTRUCTION STANDARDS

INSTALLATION (CONT'D.):

- H. DO NOT USE UNISTRUT FOR MOUNTING CABLE TAPS.
- (J) DO NOT INSTALL EQUIPMENT ON 12-INCH TOP SECTION OF HANDHOLES AS THIS SECTION IS USED FOR FINAL GRADE ADJUSTMENTS.
- K. FOR MAINTENANCE OR TROUBLE SITUATIONS THAT INVOLVE CABLE WITH FIBER OPTIC CABLE IN THE SAME CONDUIT, CUT THE FIBER IN THE CLEAR AND ALWAYS REINSTALL NEW POWER CABLE WITH MAXCELL SLEEVE AND FIBER OPTIC. (n)
 - 1. MAXCELL SLEEVE SHALL HAVE TWENTY FEET OF SLACK BEYOND THE CONDUIT.
- L. IF A CONDUIT HAS FIBER OPTIC CABLE ALREADY INSTALLED AND IS NEEDED FOR UG CABLE, INSTALL NEW CABLE WITH MAXCELL SLEEVE AND FIBER OPTIC.
- M. FIBER OPTIC CABLE WILL BE INSTALLED BY SDG&E CREWS.
- N. TELECOMMUNICATION CREWS TO MAKE FIBER OPTIC CABLE TERMINATIONS.

BILL OF MATERIALS:

ITEM	DESCRIPTION	QUANTITY	STANDARD PAGE	STOCK NUMBER	DESIGN UNITS
1	TEE BRACKET, INSULATORS INCLUDED (f)	1	4177/4178	S166675	T/BRKT
2	HANGER, 15"	AS REQ'D	4177/4178	S564512	-
3	CABLE HOOK, 2 1/2"	AS REQ'D	4177/4178	S415110	-
4	INSULATOR, CABLE	AS REQ'D	4177/4178	S430592	-
5	ADAPTER, CABLE ARM	AS REQ'D	4177/4178	S102016	=
6	ARM, CABLE, 3-WAY	AS REQ'D	4177/4178	S110528	-
7	CONNECTOR ASSEMBLY, 200/600A	AS REQ'D	4181	-	=
8	TAG, DO NOT OPERATE ENERGIZED	3	3232	S547966	-
9	CABLE TAP, 12KV, 3-WAY OR 4-WAY	3	4195	-	-
10	CABLE, #2 OR #2/0 PECN	AS REQ'D	4003	-	-
11	ELBOW, LOADBREAK, 12KV	AS REQ'D	4190	-	-
12	CAP, INSULTING RECEPTACLE	AS REQ'D	4195	S204304	INSREC
13	TAGS, CABLE IDENTIFICATION	AS REQ'D	3202	-	-
14	ELBOW, DEADBREAK, 12KV	AS REQ'D	4196	-	-
15	ARM. CABLE, 4-WAY	AS REQ'D	4177/4178	S110560	-
16	STRAP, TIE	AS REQ'D	4177/4178	S738440	-
17	INSULATOR, UNISTRUT (REPLACEMENT ITEM)	AS REQ'D	4177/4178	S430560	-
18	CABLE, FIBER OPTIC	AS REQ'D	4600	-	=

NOTES: NONE

REFERENCE:

- a. SEE UG3211 FOR STRUCTURE/EQUIPMENT IDENTIFICATION.
- b. SEE UG3374 FOR CONDUIT TERMINATION.
- c. SEE UG3480, UG3481, UG3482, AND UG3483 FOR MINIMUM OPERATING AND CLEARANCE REQUIREMENTS.
- d. SEE UG3484 FOR PAD INSTALLATION OF PAD MOUNTED EQUIPMENT.
- e. SEE UG3486, UG3487, AND UG3488 FOR RETAINING WALL REQUIREMENTS AND CLEARANCES FROM REVERSE SUBGRADE RETAINING WALLS.

© 1998 - 2022 San Diego Gas & Electric Company. All rights reserved. Removal of this copyright notice without permission is not permitted under law.

REV	CHANGE	DR	BY	DSN	APV	DATE	REV	CHANGE	DR	BY	DSN	APV	DATE
С	FIGURE UPDATE	EDM	ADW	JES	CZH	07/13/2020	F						
В	EDITORIAL CHANGES	-	AW	JS	CZH	07/01/2018	Е						
Α	REVISION	1	-	1	-	01/01/1994	D	BILL OF MATERIALS UPDATE	EDM	EJA	GLW	FRC	01/24/2022

SHEET 6 OF 12
 Indicates Latest Revision
 Completely Revised
 New Page
 Information Removed

 SDG&E ELECTRIC UNDERGROUND CONSTRUCTION STANDARDS

CABLE AND CONNECTOR PLACEMENT

REFERENCE (CONT'D):

- (f) see <mark>ug3489</mark> for retaining walls.
- (9) SEE UG4174 AND UG4176 FOR CONCENTRIC NEUTRAL/COMPRESSION CONNECTOR APPLICATION CHART.
- (h) SEE UG4177 AND 4178 FOR TEE BRACKET AND STAND OFF BAR.
- i) see ug4530 for neutral and ground wire schematic diagram.
- (j) SEE UG4540 FOR GROUNDING SUBSTRUCTURES AND EQUIPMENT.
- k. SEE UG4550 FOR GROUNDING TELCO CONDUCTOR IN HANDHOLES.
- I. SEE DM5721 FOR CONDUIT POSITION WITHIN SUBSTRUCTURES.
- (m) SEE UG3647 FOR PLACEMENT OF CABLE TAPS.
- (n) CONTACT STEVEN HUNDLEY, PROJ. MGR 111

EMAIL: SHUNDLEY@SDGE.COM WORK PHONE: 619.676.7790

CELL: 619.929.8705

© 1998 - 2022 San Diego Gas & Electric Company. All rights reserved. Removal of this copyright notice without permission is not permitted under law.


Indicates Latest Revision


REV	CHANGE	DR	BY	DSN	APV	DATE	REV	CHANGE	DR	BY	DSN	APV	DATE
С	FIGURE UPDATE	EDM	ADW	JES	CZH	07/13/2020	F						
В	EDITORIAL CHANGES	-	AW	JS	CZH	07/01/2018	Е						
Α	REVISION	-	-	-	-	01/01/1994	D	BILL OF MATERIALS UPDATE	EDM	EJA	GLW	FRC	01/24/2022

SHEET 7 OF 12 SDG&E ELECTRIC UNDERGROUND CONSTRUCTION STANDARDS

Completely Revised | New Page | Information Removed

dae electric diversarious construction standare

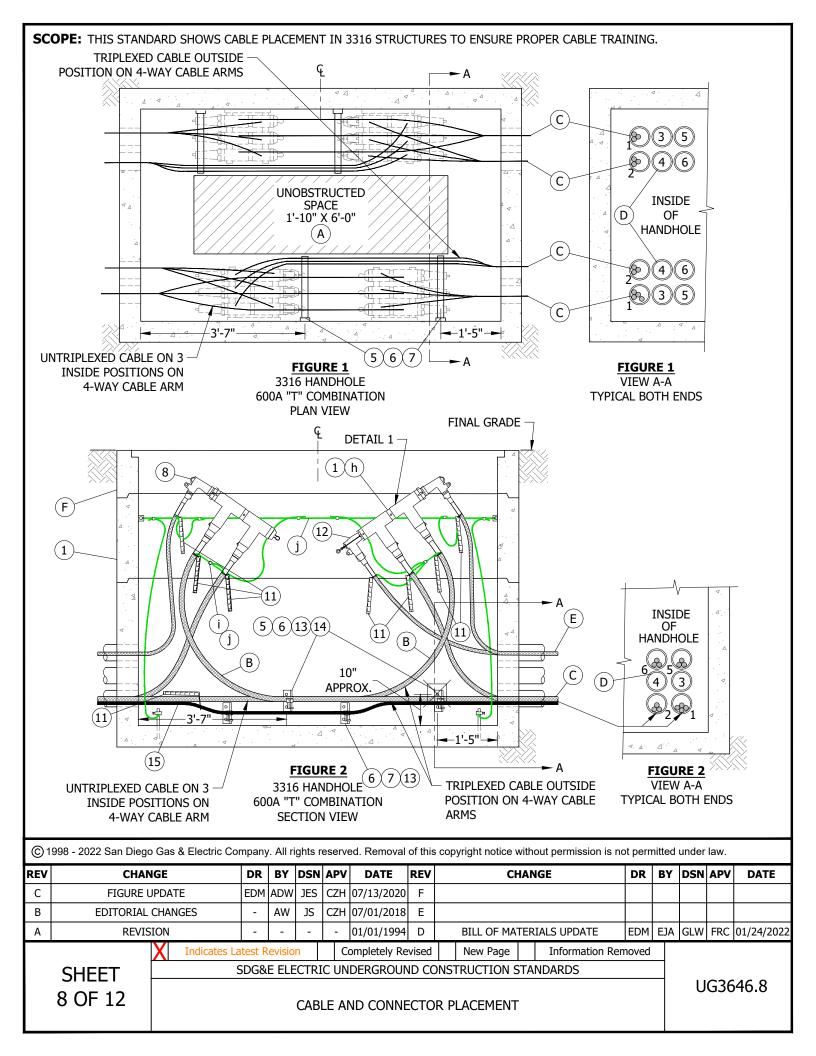

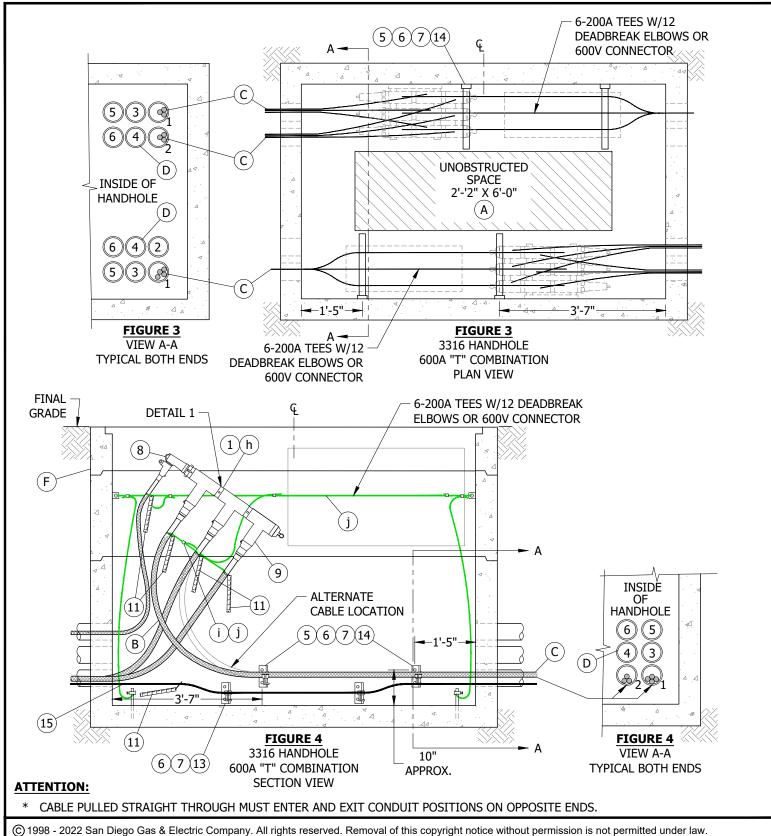

REV	CHANGE	DR	BY	DSN	APV	DATE	REV	CHANGE	DR	BY	DSN	APV	DATE
С	FIGURE UPDATE	EDM	ADW	JES	CZH	07/13/2020	F						
В	EDITORIAL CHANGES	-	AW	JS	CZH	07/01/2018	Е						
Α	REVISION	-	-	ı	-	01/01/1994	D	BILL OF MATERIALS UPDATE	EDM	EJA	GLW	FRC	01/24/2022

SHEET 9 OF 12 **Indicates Latest Revision** Completely Revised New Page Information Removed SDG&E ELECTRIC UNDERGROUND CONSTRUCTION STANDARDS

UG3646.9

CABLE AND CONNECTOR PLACEMENT


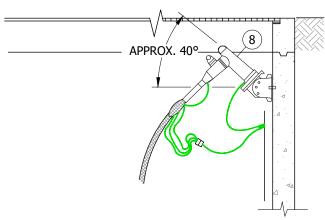


FIGURE 5 3314, 3315 & 3316 HANDHOLES CABLE TAP ANGLE SIDE VIEW

ATTENTION:

BEFORE DESIGNING THE INSTALLATION OF HANDHOLES, IT IS IMPORTANT TO FIRST DETERMINE ON WHICH SIDE THE CABLE TAPS WILL BE PLACED, THEN INSTALL THE OTHER CABLES ACCORDINGLY. DO NOT INSTALL CABLE TAPS ON HANDHOLE ENDS.(I)

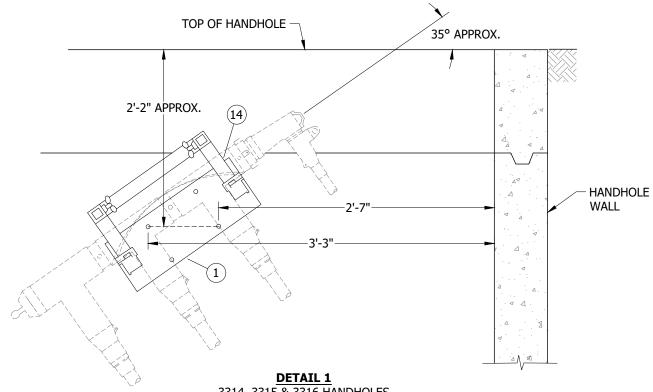

3314, 3315 & 3316 HANDHOLES TEE BRACKET ANGLE & INSTALLATION MEASUREMENTS FRONT VIEW

ATTENTION:

* THIS ILLUSTRATION APPLIES TP 2-WAY OR 3-WAY 600A TEE COMBINATION. (MAY BE INSTALLED AT EITHER END.)

© 1998 - 2022 San Diego Gas & Electric Company. All rights reserved. Removal of this copyright notice without permission is not permitted under law.

REV	CHANGE	DR	BY	DSN	APV	DATE	REV	CHANGE	DR	BY	DSN	APV	DATE
С	FIGURE UPDATE	EDM	ADW	JES	CZH	07/13/2020	F						
В	EDITORIAL CHANGES	-	AW	JS	CZH	07/01/2018	Е						
Α	REVISION	-	-	ı	-	01/01/1994	D	BILL OF MATERIALS UPDATE	EDM	EJA	GLW	FRC	01/24/2022

SHEET 10 OF 12 Indicates Latest Revision Completely Revised | New Page | Information Removed

SDG&E ELECTRIC UNDERGROUND CONSTRUCTION STANDARDS

UG3646.10

CABLE AND CONNECTOR PLACEMENT

INSTALLATION:

- (A) LEAVE AN UNOBSTRUCTED SPACE FREE OF CABLE INTRUSION BY CABLING AROUND WALLS. UNUSED CONDUITS MUST BE ACCESSIBLE FOR FUTURE CABLES. LEAVE ADEQUATE SPACE FOR BLOWING PULL ROPES IN CONDUITS AND/OR CABLE PULLING.
- (B) NOTE ORIENTATION OF ELBOW TEES AND CABLE LOOPS TO ALLOW FOR CABLE EXPANSION AND TO PREVENT DAMAGE.
- (C) THE CABLES TERMINATED ON THE TEE BRACKET SHALL BE RACKED OR TERMINATED ON THE SAME WALL OF THE CONDUIT BANK THAT THE CABLE ENTERS AND LEAVES (POSITION 1 & 2).
- (D) USE POSITION #4 FOR SPARE FEEDER CONDUIT.
- (E) #2 OR 2/0 PRIMARY CABLES MAY BE PULLED IN ANY CONDUIT NOT USED FOR LARGER CABLES AS DESCRIBED IN INSTALLATION NOTES "C" AND "D". IF CONDUITS ARE NOT BEING USED AS DESCRIBED IN THESE NOTES, LEAVE THEM EMPTY FOR FUTURE LARGER SIZED CABLES UNLESS THERE IS NO POSSIBLE FUTURE LOAD. (C)(D)
- (F) DO NOT INSTALL EQUIPMENT ON TOP SECTION OF HANDHOLES AS THIS IS USED FOR FINAL GRADE ADJUSTMENT.
- G. FOR MAINTENANCE OR TROUBLE SITUATIONS THAT INVOLVE FIBER OPTIC CABLES, ALWAYS REINSTALL FIBER OPTIC. IF A CONDUIT HAS FIBER OPTIC CABLES ALREADY INSTALLED AND IS NEEDED FOR UG CABLE, INSTALL FIBER OPTIC CABLES WITH NEW CABLE.

BILL OF MATERIALS:

ITEM	DESCRIPTION	QUANTITY	STANDARD PAGE	STOCK NUMBER	DESIGN UNITS
1	TEE BRACKET	1	4177/4178	S166675	-
2	CLAMP, GROUND ROD	2	-	S230018 X	-
3	WIRE, BARE COPPER, #2	AS REQ'D	-	S812818 X	-
4	WIRE, BARE COPPER, #1/0	AS REQ'D	-	S812752	-
5	INSULATOR, CABLE	AS REQ'D	4177/4178	S430592	-
6	ADAPTOR, CABLE ARM	AS REQ'D	4177/4178	S102016	-
7	ARM, CABLE, 3-WAY	AS REQ'D	4177/4178	S110528	-
8	ELBOW, LOADBREAK, 12KV	AS REQ'D	4190	-	-
9	CONNECTOR ASSEMBLY, 200/600A	AS REQ'D	4181	-	-
10	TAG, DO NOT OPERATE ENERGIZED	12	3232	S647966	-
11	TAGS, CABLE IDENTIFICATION	AS REQ'D	3202	-	-
12	ELBOW, DEADBREAK, 12KV	AS REQ'D	4196	-	-
13	ARM, CABLE, 4-WAY	AS REQ'D	4177/4178	S110560	-
14	TIE STRAP	AS REQ'D	4177/4178	S738440	-
15	CABLE, FIBER OPTIC	AS REQ'D	4600	-	-

NOTES:

- (I) NOT SHOWN ON FIGURES
- (X) THIS ITEM IS EXEMPT.

REFERENCE:

- a. SEE UG3211 FOR STRUCTURE/EQUIPMENT IDENTIFICATION.
- b. SEE UG3374 FOR CONDUIT TERMINATION.
- c. SEE UG3480, UG3481, UG3482, AND UG3483 FOR MINIMUM OPERATING AND CLEARANCE REQUIREMENTS.
- d. SEE UG3484 FOR PAD INSTALLATION OF PAD MOUNTED EQUIPMENT.
- e. SEE UG3486, UG3487, AND UG3488 FOR RETAINING WALL REQUIREMENTS AND CLEARANCES FROM REVERSE SUBGRADE RETAINING WALLS.
- f. SEE UG3489 FOR RETAINING WALLS.

© 1998 - 2022 San Diego Gas & Electric Company. All rights reserved. Removal of this copyright notice without permission is not permitted under law.

REV	CHANGE	DR	BY	DSN	APV	DATE	REV	CHANGE	DR	BY	DSN	APV	DATE
С	FIGURE UPDATE	EDM	ADW	JES	CZH	07/13/2020	F						
В	EDITORIAL CHANGES	-	AW	JS	CZH	07/01/2018	Е						
Α	REVISION	ı	-	1	-	01/01/1994	D	BILL OF MATERIALS UPDATE	EDM	EJA	GLW	FRC	01/24/2022


SHEET 11 OF 12 Indicates Latest Revision | Completely Revised | New Page | Information Removed | SDG&E ELECTRIC UNDERGROUND CONSTRUCTION STANDARDS

g. (h) (j)	SEE UG4530 FOR NEUTRAL AND G SEE UG4540 FOR GROUNDING SU SEE UG4550 FOR GROUNDING TE	E BRA GROUI BSTR	ACKE ND W UCTU	T ANI /IRE S JRES	O STA SCHEI AND	ND OFF BA MATIC DIA(EQUIPMEN	IR. GRAM T.						
© ·	1998 - 2022 San Diego Gas & Electric Co	mpany	/. All r	ights r	eserv	ed. Removal	of this	s copyright notice without permission is no	t perr	nitted	under	law.	
REV		DR		DSN			REV	CHANGE	DR		DSN		DATE
C	FIGURE UPDATE	_	-	JES		07/13/2020						<u> </u>	-
В	EDITORIAL CHANGES	-	AW	JS	_	07/01/2018	_						
Α	REVISION	-	-	-	_	01/01/1994		BILL OF MATERIALS UPDATE	EDM	EJA	GLW	FRC	01/24/2022

SHEET 12 OF 12 Indicates Latest Revision Completely Revised New Page Information Removed

SDG&E ELECTRIC UNDERGROUND CONSTRUCTION STANDARDS

SCOPE: THIS STANDARD SHOWS CABLE TAP PLACEMENT AND DIMENSIONAL AREA NEEDED TO INSTALL COMPONENTS SO THAT AN UNOBSTRUCTED SPACE IN THE MIDDLE OF THE SUBSTRUCTURE IS PROVIDED IN A 3314, 3315 OR 3316 HANDHOLE.

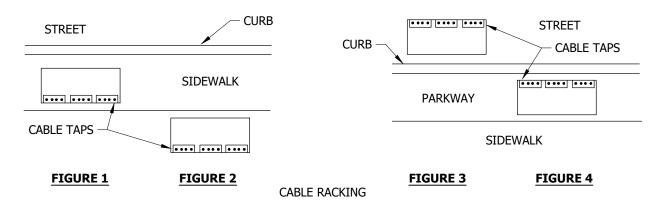

INSTALLATION:

- A. USE FIGURES 1-4 TO DETERMINE THE WALL ON WHICH TO INSTALL CABLE TAPS IN A 3314, 3315 OR 3316 HANDHOLE. IF FIELD CONDITIONS DO NOT ALLOW A 5 FOOT MINIMUM CLEARANCE FOR HOT STICK OPERATION OF THE CABLE TAPS, CABLE TAPS MAY BE LOCATED ON THE OPPOSITE WALL TO OBTAIN THE 5 FOOT MINIMUM CLEARANCE. THIS SHOULD BE DONE IN THE DESIGN STAGE OF THE JOB.
- (B) DO NOT INSTALL CABLE TAPS ON UNISTRUT IN SUBSTRUCTURE.
- C. ON CABLE HANGERS WITH CABLE HOOKS, LEAVE ONE HOLE OPEN BETWEEN EACH HOOK.

TABLE 1

CABLE TAP & ELBOW DIS	STANCES BETWEEN WALL AND OUTER PORTIO	N OF CABLE RADIUS X
DESCRIPTION	DISTANCE "A" (MAXIMUM FROM WALL)	DRAWING
LOADBREAK ELBOW ON A CABLE TAP	1'-2"	A
LOADBREAK ELBOW ON STANDOFF PLUG (THIS IS A PERMANENT INSTALLATION FOR THE LOOP SYSTEM)	1'-5"	A
FUSED ELBOW ON CABLE TAP	1'-5"	A

© 1998 - 2021 San Diego Gas & Electric Company. All rights reserved. Removal of this copyright notice without permission is not permitted under law.

RE	V CHANGE	DR	BY	DSN	APV	DATE	REV	CHAN	GE DR	BY	DSN	APV	DATE
С	TABLE UPDATE	EDM	EJA	GLW	CZH	07/27/2021	F						
В	EDITORIAL CHANGES	-	AW	JS	CZH	07/01/2018	Е						
Α	REVISION	-	-	-	-	01/01/1989	D						
	X Indicates La	test R	levisio	n	С	ompletely Re	vised	New Page	Information Remove	d			

SHEET 1 OF 2

S Latest Revision | Completely Revised | New Page | Information Removed

SDG&E ELECTRIC UNDERGROUND CONSTRUCTION STANDARDS

UG3647.1

EQUIPMENT DIMENSIONS AND PLACEMENT

TABLE 2

	DISTANCES REQUIRED FROM FACE	OF WALL AND MAXIMUM CABLE SIZE	
DESCRIPTION	DISTANCE "A" (MAXIMUM FROM WALL)	DRAWING	MAXIMUM CABLING
SMALL CABLE HOOK & HANGER HOOK STOCK NUMBER \$415432 \times HANGER STOCK NUMBERS: 12" HANGER \$677288 \times 24" HANGER \$677290 \times 36" HANGER \$677292 \times	4"	3 3/4"	SECONDARY 3-500 & 1-350 KCMIL PRIMARY 1/C-ALL SIZES OR 3-1/C-2/0 (ALL 200 AMP CONNECTORS WILL FIT IN THIS HOOK)
LARGE CABLE HOOK & HANGER HOOK STOCK NUMBER S610948 (X) HANGER STOCK NUMBERS: 12" HANGER S677288 (X) 24" HANGER S677290 (X) 36" HANGER S677292 (X)	6"	5 1/2"	SECONDARY 3-1000 & 1-500 KCMIL PRIMARY 3-1/C-350 KCMIL, 750 KCMIL AND 1000 KCMIL
2-WAY CABLE ARM & HANGER ARM STOCK NUMBER S110564 & HANGER AS NEEDED	7 1/2"	A-A-	PRIMARY & SECONDARY 1/C, 3-1/C OR 4-1/C ALL SIZES
3-WAY CABLE ARM & HANGER ARM STOCK NUMBER \$110570 & HANGER AS NEEDED	9 3/4"	A-A	PRIMARY & SECONDARY 1/C, 3-1/C OR 4-1/C ALL SIZES
4-WAY CABLE ARM & HANGER ARM STOCK NUMBER \$110576 & HANGER AS NEEDED	1'-0 1/4"	A -	PRIMARY & SECONDARY 1/C, 3-1/C OR 4-1/C ALL SIZES
ADAPTOR FOR CABLE ARMS AS NEEDED STOCK NUMBERS 14" \$110582 \(\infty)\$ 20" \$110590 \(\infty)\$	1'-3 7/8" 1'-9 1/2"	A	PRIMARY & SECONDARY 1/C, 3-1/C OR 4-1/C ALL SIZES
TEE BRACKET STOCK NUMBER S166675	1'-3"		PRIMARY 3-1/C-350 KCMIL, 750 KCMIL AND 1000 KCMIL

BILL OF MATERIALS: NONE

NOTES:

- I. EACH NOTCH IN THE CABLE ARM WILL ALLOW EITHER 1/C, 3-1/C OR 4-1/C CABLES.
- II. DO NOT INSTALL EQUIPMENT ON TOP SECTION OF HANDHOLES AS THIS SECTION IS USED FOR FINAL GRADE ADJUSTMENTS.
- (X) THIS ITEM IS EXEMPT.

REFERENCE:

- a. FOR CABLE HANGERS AND ACCESSORIES, SEE STANDARD 4178.
- b. FOR TEE BRACKET AND STAND OFF BAR, SEE STANDARD 4178.

© 1998 - 2021 San Diego Gas & Electric Company. All rights reserved. Removal of this copyright notice without permission is not permitted under law.

REV	CHANGE	DR	BY	DSN	APV	DATE	REV	CHANGE	DR	BY	DSN	APV	DATE
С	TABLE UPDATE	EDM	EJA	GLW	CZH	07/27/2021	F						
В	EDITORIAL CHANGES	-	AW	JS	CZH	07/01/2018	Е						
Α	REVISION	-	-	-	-	01/01/1989	D						

SHEET 2 OF 2

Indicates Latest Revision | Completely Revised | New Page | Information Removed

SDG&E ELECTRIC UNDERGROUND CONSTRUCTION STANDARDS

UG3647.2

SCOPE: THIS STANDARD SHOWS COMMON EQUIPMENT ASSEMBLIES USED IN SUBSTRUCTURE CONSTRUCTION.

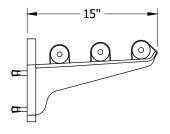


FIGURE 1
3315 & 3316 HANDHOLE OR A
MANHOLE INSTALLATIONS
SIDE VIEW

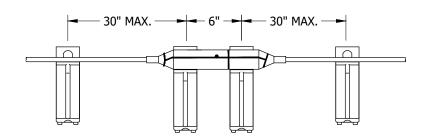


FIGURE 1
3315 & 3316 HANDHOLE OR A
MANHOLE INSTALLATIONS
FRONT VIEW

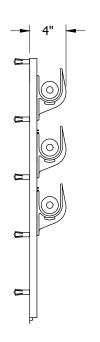


FIGURE 2
3314 HANDHOLE INSTALLATION B
SIDE VIEW

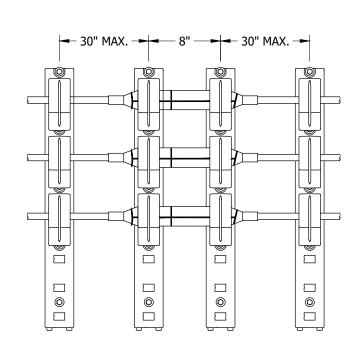


FIGURE 2
3314 HANDHOLE INSTALLATION B
FRONT VIEW

© 1998 - 2021 San Diego Gas & Electric Company. All rights reserved. Removal of this copyright notice without permission is not permitted under law.

REV	CHANGE	DR	BY	DSN	APV	DATE	REV	CHANGE	DR	BY	DSN	APV	DATE
С	FORMATTING	EDM	JIK	-	-	12/28/2021	F						
В	EDITORIAL CHANGES	-	AW	JS	CZH	07/01/2018	Е						
Α	REVISION	-	-	-	1	01/01/1987	D						

SHEET 1 OF 3

 Indicates Latest Revision
 Completely Revised
 New Page
 Information Removed

 SDG&E ELECTRIC UNDERGROUND CONSTRUCTION STANDARDS

SDOKE ELECTRIC ONDERGROUND CONSTRUCTION STANDARDS

UG3648.1

EQUIPMENT ASSEMBLIES

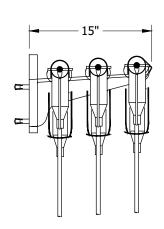


FIGURE 3
3315 & 3316 HANDHOLE OR C
MANHOLE INSTALLATIONS
SIDE VIEW

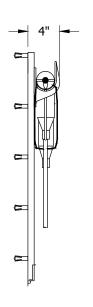


FIGURE 4
3314 HANDHOLE INSTALLATION D
SIDE VIEW

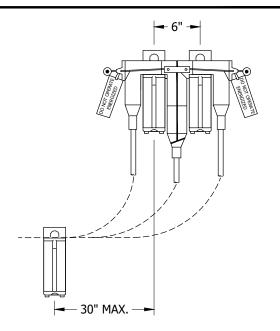


FIGURE 3
3315 & 3316 HANDHOLE OR C
MANHOLE INSTALLATIONS
FRONT VIEW

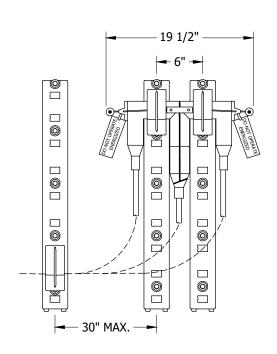


FIGURE 4
3314 HANDHOLE INSTALLATION D
FRONT VIEW

© 1998 - 2021 San Diego Gas & Electric Company. All rights reserved. Removal of this copyright notice without permission is not permitted under law.

REV	CHANGE	DR	BY	DSN	APV	DATE	REV	CHANGE	DR	BY	DSN	APV	DATE
С	FORMATTING	EDM	JIK	-	-	12/28/2021	F						
В	EDITORIAL CHANGES	-	AW	JS	CZH	07/01/2018	Е						
Α	REVISION	-	-	-	-	01/01/1987	D						

SHEET 2 OF 3

 Indicates Latest Revision
 Completely Revised
 New Page
 Information Removed

 SDG&E ELECTRIC UNDERGROUND CONSTRUCTION STANDARDS

EQUIPMENT ASSEMBLIES

UG3648.2

INSTALLATION:

EQUIPMENT ASSEMBLIES

- (A) 3315 & 3316 HANDHOLE OR MANHOLE INSTALLATIONS: 3-1/C CABLE WITH 200A SPLICES INSTALLED ON ADAPTORS AND 3-WAY CABLE ARMS. HANGERS (S677288 \times AND S110564 \times) MAY BE USED WHEN MORE THAN ONE LEVEL OF CABLE IS REQUIRED.
- B) 3314 HANDHOLE INSTALLATION: THIS INSTALLATION IS NORMALLY USED IN A 3314 TO OBTAIN UNOBSTRUCTED SPACE. 3-1/C CABLE WITH 200A SPLICES INSTALLED ON HANGERS AND SMALL CABLE HOOKS. (S677292 (X) AND S415432 (X)). (a)
- (C) 3315 & 3316 HANDHOLE OR MANHOLE INSTALLATIONS: 3-1/C CABLE WITH 200A TEES AND DEADBREAK ELBOWS INSTALLED ON ADAPTORS AND 3-WAY CABLE ARMS. HANGERS (S677288 (X) AND S110564 (X)) MAY BE USED WHEN MORE THAN ONE LEVEL OF CABLE IS REQUIRED. FIBER CABLE ARM'S MAY BE TRIMMED TO FIT BETWEEN DEADBREAK CONNECTORS. (a)
- (D) <u>3314 HANDHOLE INSTALLATION:</u> THIS INSTALLATION IS NORMALLY USED IN A 3314 TO OBTAIN UNOBSTRUCTED SPACE. 1Ø WYE (I.E. 6.9KV) CABLE WITH 200A TEES AND DEADBREAK ELBOWS INSTALLED ON HANGERS AND SMALL CABLE HOOKS (S415432 X). TRIM AS NEEDED.

BILL OF MATERIALS: NONE

NOTES:

 (X) THIS ITEM IS EXEMPT.

REFERENCE:

(a) SEE $\overline{\mathsf{UG4177}}$ AND $\overline{\mathsf{UG4178}}$.

© 1998 - 2021 San Diego Gas & Electric Company. All rights reserved. Removal of this copyright notice without permission is not permitted under law.

Completely Revised

Indicates Latest Revision

REV	CHANGE	DR	BY	DSN	APV	DATE	REV	CHANGE	DR	BY	DSN	APV	DATE
С	FORMATTING	EDM	JIK	-	-	12/28/2021	F						
В	EDITORIAL CHANGES	-	AW	JS	CZH	07/01/2018	Е						
Α	REVISION	-	-	-	-	01/01/1987	D						

SHEET 3 OF 3

SDG&E ELECTRIC UNDERGROUND CONSTRUCTION STANDARDS

New Page

Information Removed

EQUIPMENT ASSEMBLIES

UG3648.3

SCOPE: THIS STANDARD SHOWS THE MAXIMUM EQUIPMENT COMBINATIONS THAT CAN BE UTILIZED IN A 3314, 3315, 3316 OR 3324 SUBSTRUCTURE.

ATTENTION:

- * FIND THE COMBINATION THAT REPRESENTS THE INSTALLATION, THEN CHECK THE LEGEND FOR COINCIDING SYMBOL AND REFERENCE TO THE EQUIPMENT ASSEMBLY OR CABLE HANGER STANDARDS PAGE.
- ** ONLY INSTALL THE THREE TEE COMBINATIONS SHOWN IN THESE STANDARDS TO FEED A SWITCHED TIE POSITION.

TABLE 1

			LEGEND		
SIZE	PLAN VIEW	FRONT VIEW	SIDE VIEW	DESCRIPTION	STANDARD PAGE
	0000			LOADBREAK CABLE TAP	4195
200A			©	DEADBREAK ELBOW TEE	
	4			DEABREAK ELBOW TEE	4196
			0	600A EXTENSION SPLICE	4185
				600A TEES WITH LOADBREAK ELBOW OR 200A RECEPTACLES, ALSO WITH OR WITHOUT DEADBREAK ELBOWS IN A HANDHOLE	
	←₩ ₩ ₩ ₩	E TIP		600A TEES WITH LOADBREAK ELBOWS OR 200A INSULATING RECEPTACLES, ALSO WITHOUT DEADBREAK ELBOWS IN A HANDHOLE	
600A	ott ette) Ind				
			ALO HO HODA	600A TEES WITH OR WITHOUT DEADBREAK ELBOWS IN A MANHOLE	4182
			⊕ BH HOXOH	SENSONEN ELECTRICATION OF THE PROPERTY OF THE	
			⊕OHOHOHOH		

© 1998 - 2021 San Diego Gas & Electric Company. All rights reserved. Removal of this copyright notice without permission is not permitted under law.

Indicates Latest Revision

REV	CHANGE	DR	BY	DSN	APV	DATE	REV	CHANGE	DR	BY	DSN	APV	DATE
С	FIGURE UPDATE	-	EJA	GLW	CZH	11/09/2020	H						
В	EDITIORIAL CHANGES	-	AW	JS	CZH	07/01/2018	Е						
Α	REVISION	-	-	-	-	01/01/1996	D	FORMATTING	EDM	JIK	-	-	12/28/2021

SHEET 1 OF 22 SDG&E ELECTRIC UNDERGROUND CONSTRUCTION STANDARDS

New Page

Information Removed

Completely Revised

TABLE 1 (CONT'D)

			LEGEND		
SIZE	PLAN VIEW	FRONT VIEW	SIDE VIEW	DESCRIPTION	STANDARD PAGE
200A & 600A	OR			SECONDARY OR PRIMARY CABLE PULLED STRAIGHT THROUGH WITHOUT ANY SPLICES	
600V				600V SECONDARY CONNECTOR	4175
				ADAPTER AND 2, 3, OR 4 WAY CABLE ARMS	
				HANGER AND 2, 3, OR 4 WAY CABLE ARMS	
			Ŋ	HANGER AND SMALL CABLE HOOK	
				HANGER AND LARGE CABLE HOOK	4177/4178
				TEE BRACKET	
		Ununu		STAND OFF BAR	
				PADMOUNTED SWITCH AREA	3560

© 1998 - 2021 San Diego Gas & Electric Company. All rights reserved. Removal of this copyright notice without permission is not permitted under law.

	ETCLIDE LIDDATE										_		
	FIGURE UPDATE	-	EJA	GLW	CZH	11/09/2020	F						
В	EDITIORIAL CHANGES	ı	AW	JS	CZH	07/01/2018	Е						
Α	REVISION	-	-	-	-	01/01/1996	D	FORMATTING	EDM	JIK	-	-	12/28/2021

SHEET 2 OF 22

 Indicates Latest Revision
 Completely Revised
 New Page
 Information Removed


 SDG&E ELECTRIC UNDERGROUND CONSTRUCTION STANDARDS

UG3649.2


EQUIPMENT COMBINATION GUIDELINES

INSTALLATION:

- A. THE ALLOWED INSTALLATIONS SHOWN ARE TYPICAL. OTHER CONFIGURATIONS MAY BE DESIGNED PROVIDED EQUIPMENT LIMITATIONS AND THE UNOBSTRUCTED SPACE REQUIREMENT IS PROVIDED TO ALLOW PERSONNEL TO PERFORM WORK SAFELY AND ALLOW ACCESS INTO THE HANDHOLE AND TO THE CONDUITS.
- B. #2 OR 2/0 PRIMARY CABLES OR SECONDARY (500 KCMIL MAX.) MAY BE PULLED IN ANY CONDUIT NOT USED FOR LARGER CABLES.
- C. CABLE PULLED STRAIGHT THROUGH SHOULD BE PULLED INTO BOTTOM CONDUITS WHEN CONDUITS ARE AVAILABLE AND MUST ENTER AND EXIT THE SAME CONDUIT POSITIONS ON OPPOSITE ENDS OF THE SUBSTRUCTURE.
- D. THE "NOT ALLOWED" EQUIPMENT COMBINATION GUIDELINES SHOWN ARE DUE TO:
 - 1. NOT ENOUGH ROOM TO ALLOW PROPER CABLE BENDING RADIUS
 - 2. NOT ENOUGH "UNOBSTRUCTED SPACE" OR "CLEAR PERSONNEL ACCESS OPENING"
 - 3. TOO MANY CABLES TO ALLOW PROPER CABLE TRAINING
 - 4. MORE CABLES THAN CABLE KNOCKOUTS PROVIDED
- E. DRAWINGS ARE NOT TO SCALE.
- (F) IN THE 3314, 3315 AND 3316, DO NOT INSTALL CABLE TAPS ON THE HANDHOLE ENDS.
 - (1) ONLY USE SIDE WALLS WHEN THERE ARE NO END KNOCKOUTS AVAILABLE OR THERE IS NOT ENOUGH ROOM TO INSTALL A 90 DEGREE BEND OR SWEEP.

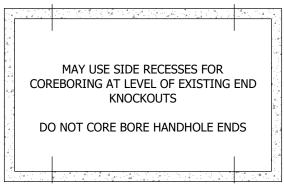

CONFIGURATION 1

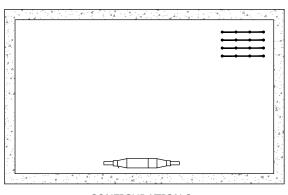

CONFIGURATION 2

FIGURE 1 F F1

ALLOWED
FOR THREE-PHASE 2/0 AND SMALLER PRIMARY CABLES AND
UP TO 500 KCMIL SECONDARY CABLES MAXIMUM.
PLAN VIEW

CONFIGURATION 2 SIDE VIEW


© 1998 - 2021 San Diego Gas & Electric Company. All rights reserved. Removal of this copyright notice without permission is not permitted under law.


REV	CHANGE	DR	BY	DSN	APV	DATE	REV	CHANGE	DR	BY	DSN	APV	DATE
С	FIGURE UPDATE	-	EJA	GLW	CZH	11/09/2020	F						
В	EDITIORIAL CHANGES	-	AW	JS	CZH	07/01/2018	Е						
Α	REVISION	-	-	-	-	01/01/1996	D	FORMATTING	EDM	JIK	-	-	12/28/2021


SHEET 3 OF 22
 Indicates Latest Revision
 Completely Revised
 New Page
 Information Removed


 SDG&E ELECTRIC UNDERGROUND CONSTRUCTION STANDARDS


EQUIPMENT COMBINATION GUIDELINES

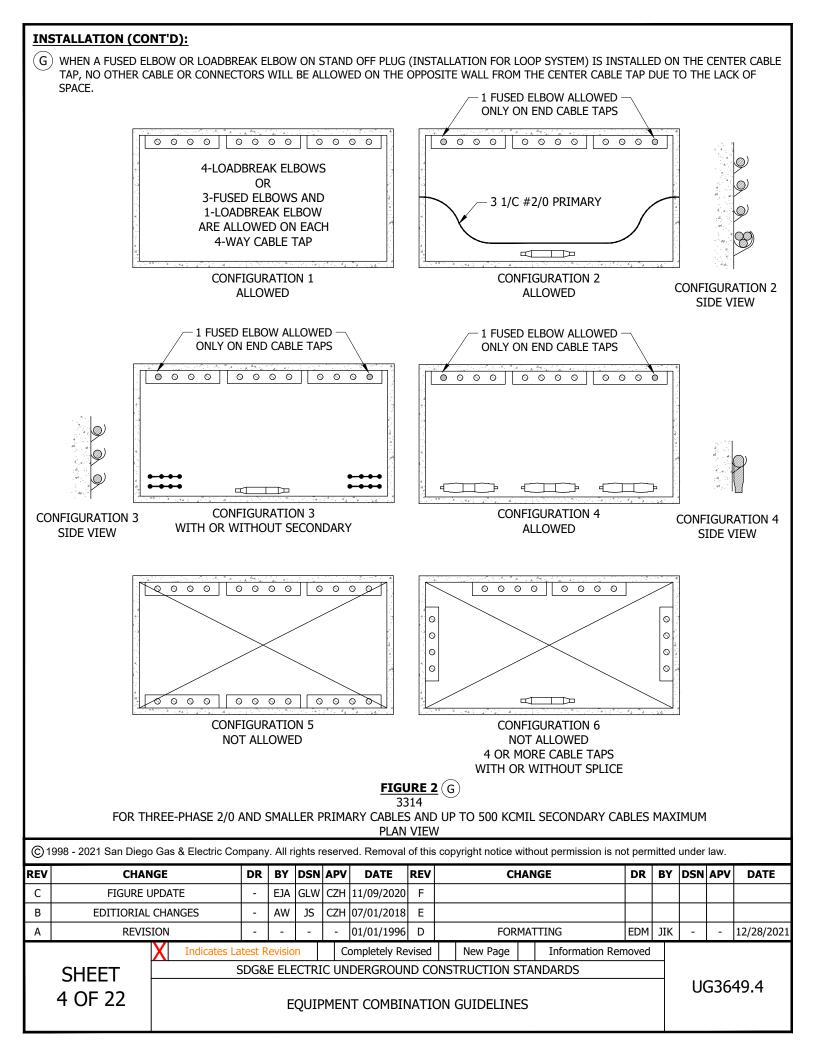


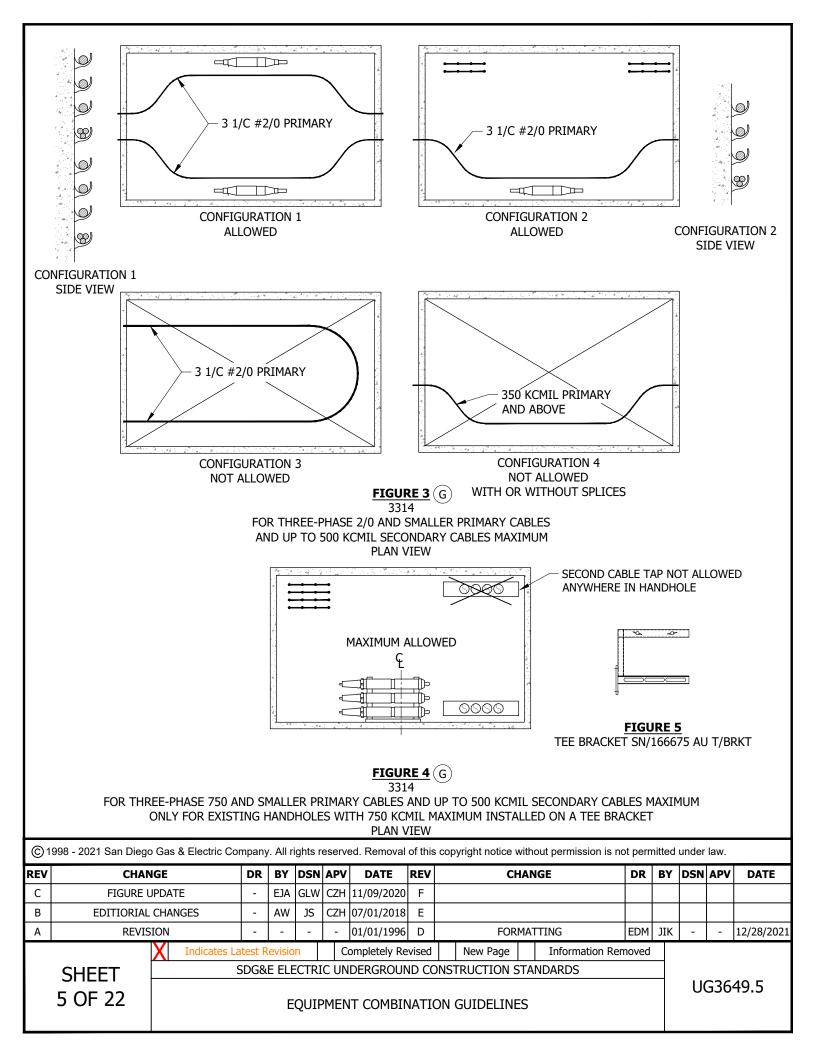


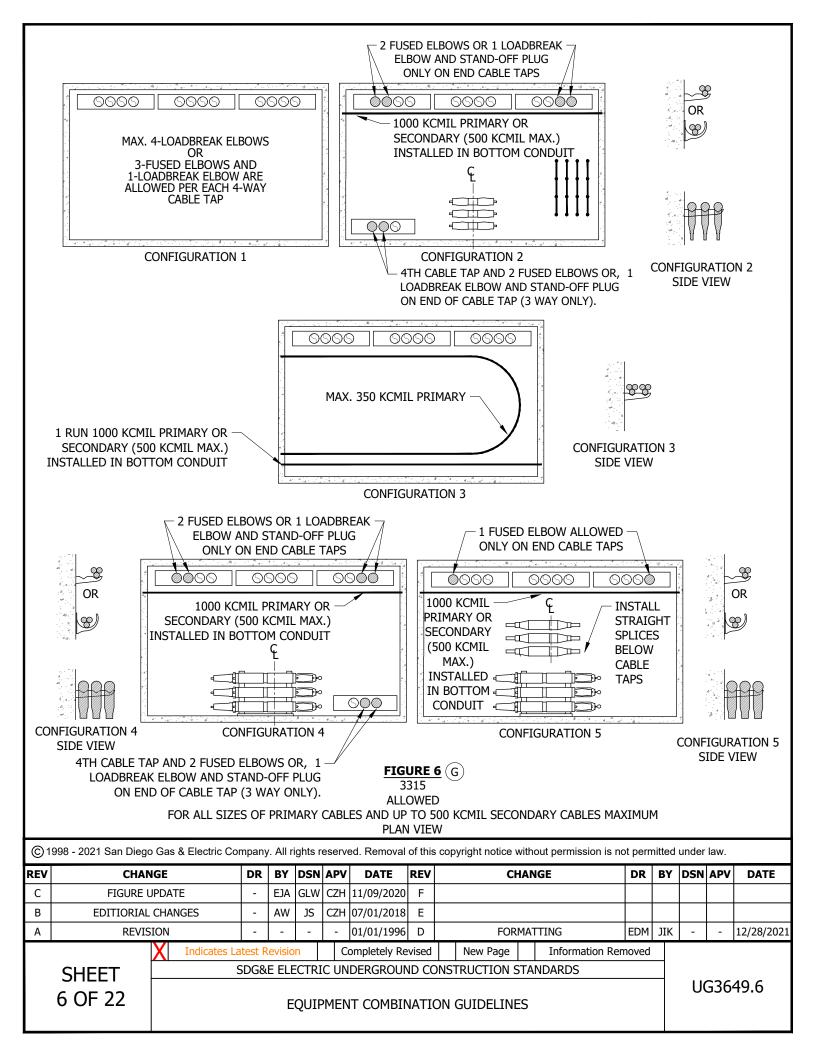


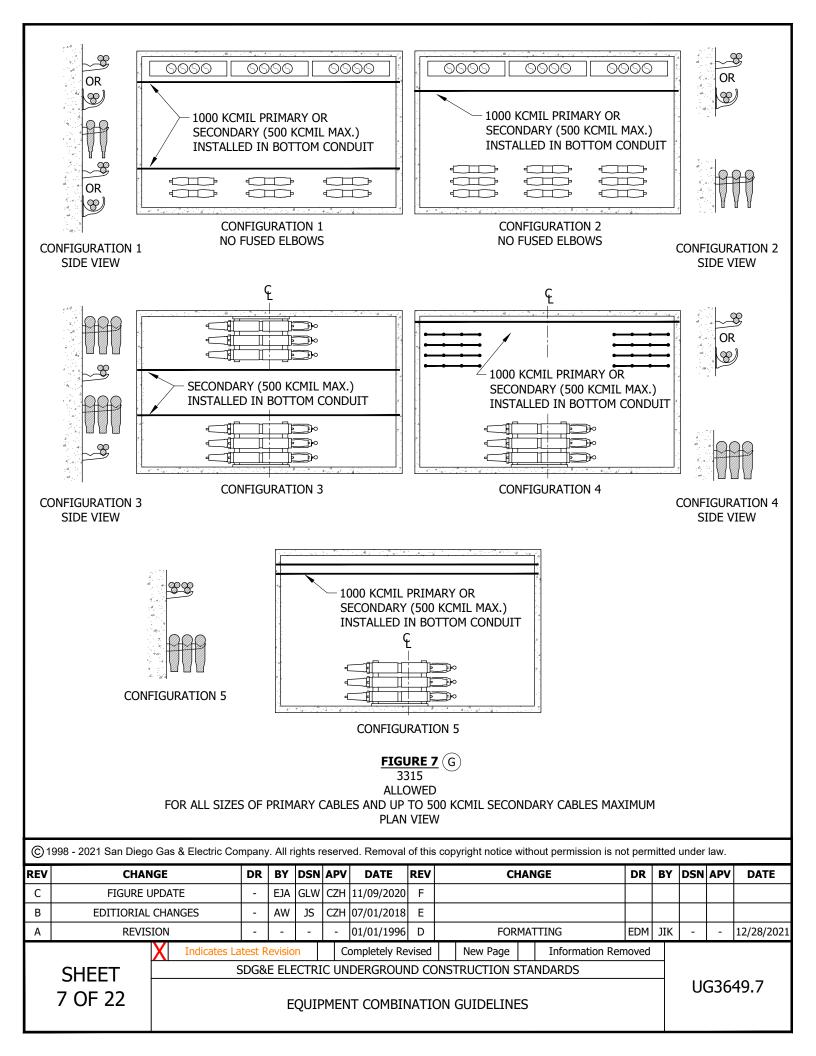

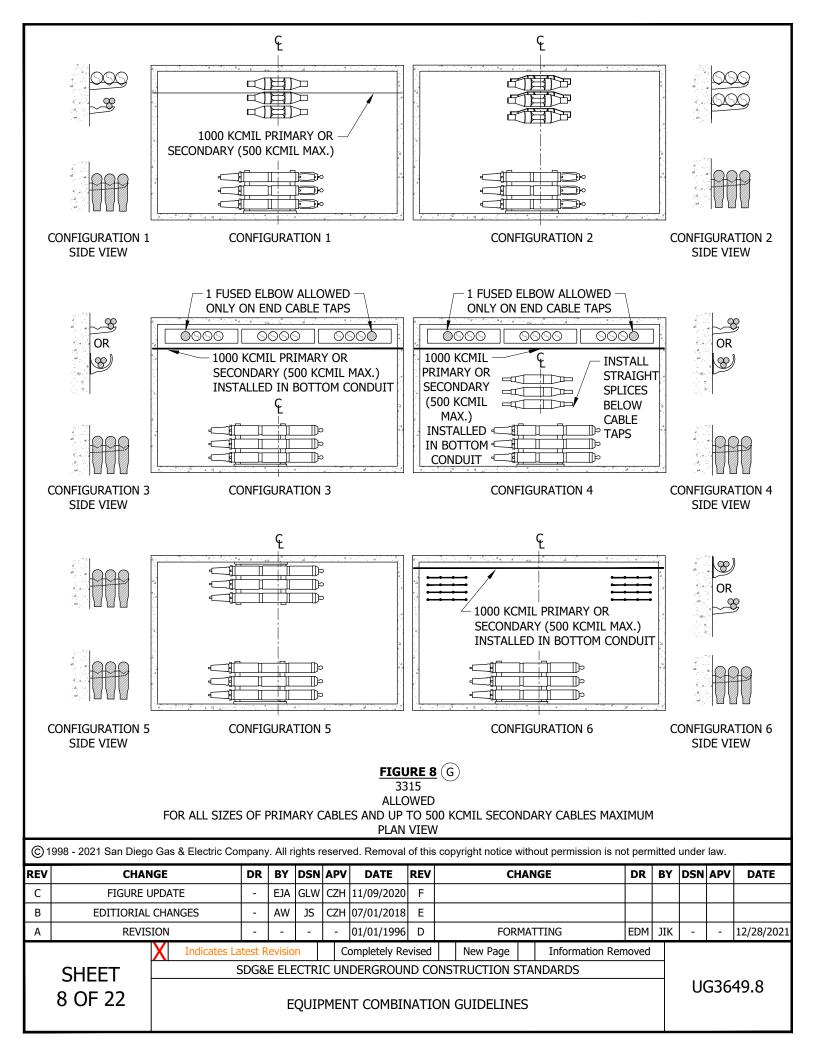

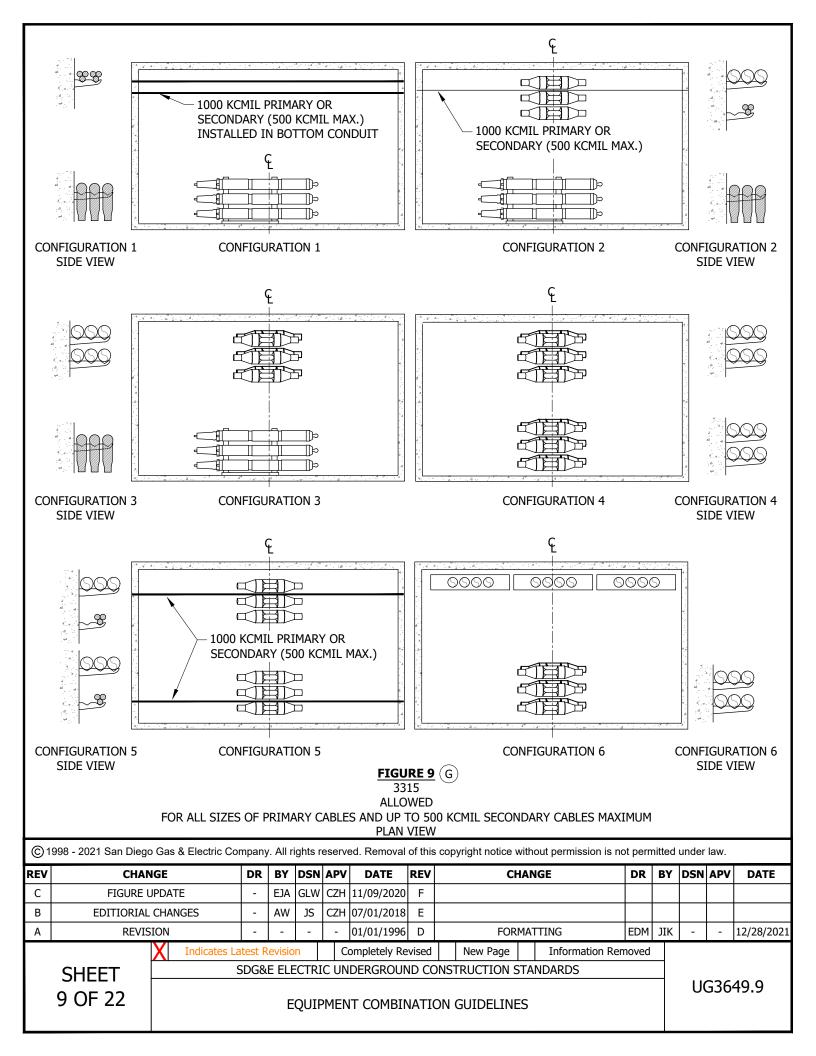


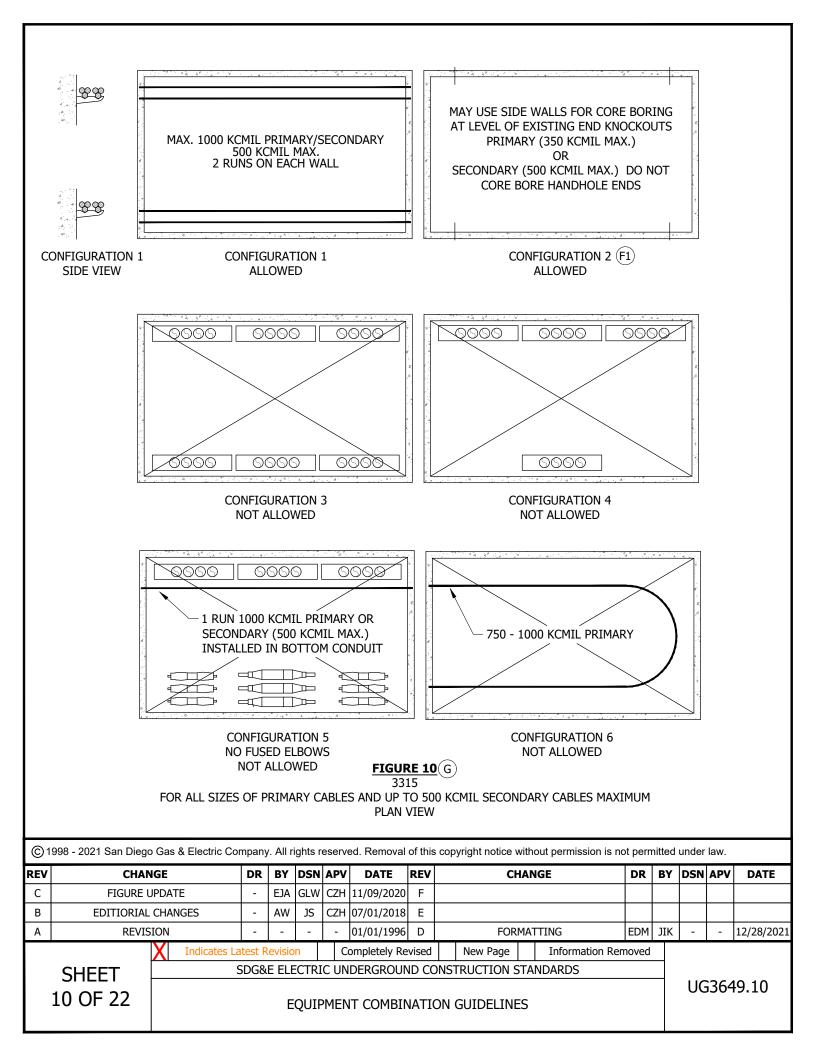

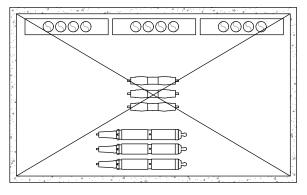


CONFIGURATION 1

CONFIGURATION 2

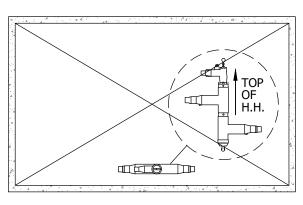

CONFIGURATION 3

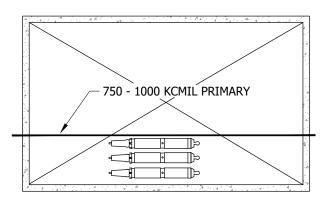

CONFIGURATION 4

FIGURE 11

3315

NOT ALLOWED

FOR ALL SIZES OF PRIMARY CABLES AND UP TO 500 KCMIL SECONDARY CABLES MAXIMUM PLAN VIEW

© 1998 - 2021 San Diego Gas & Electric Company. All rights reserved. Removal of this copyright notice without permission is not permitted under law.

REV	CHANGE	DR	BY	DSN	APV	DATE	REV	CHANGE	DR	BY	DSN	APV	DATE
С	FIGURE UPDATE	1	EJA	GLW	CZH	11/09/2020	F						
В	EDITIORIAL CHANGES		AW	JS	CZH	07/01/2018	Е						
Α	REVISION	-	-	-	1	01/01/1996	D	FORMATTING	EDM	JIK	-	1	12/28/2021

SHEET 11 OF 22 Indicates Latest Revision | Completely Revised | New Page | Information Removed

SDG&E ELECTRIC UNDERGROUND CONSTRUCTION STANDARDS

UG3649.11

EQUIPMENT COMBINATION GUIDELINES

OR

3-200A TEES W/6 DEADBREAK ELBOWS OR

600V CONNECTORS

2 CABLE TAPS -


OR 6-600A TEES W/LB ELBOWS & NO DEADBREAK ELBOWS OR 6-200A TEES W/12


DEADBREAK ELBOWS


OR


600V CONNECTORS

- (H) ONLY 3 CABLE TAPS ALLOWED ON EITHER WALL WHEN HANDHOLE REQUIRES A TRAFFIC COVER. TAPS <u>MUST</u> BE GROUPED TOGETHER AND CENTERED ON THE WALL.
- J. WHEN ONLY ONE SET OF 600A TEES ARE INSTALLED, USE THE BOTTOM OUTSIDE CONDUIT CLOSEST TO THE WALL.
- (K) THERE IS NO LIMITATION TO THE NUMBER OF FUSED ELBOWS ALLOWED IN 3316 HANDHOLES.

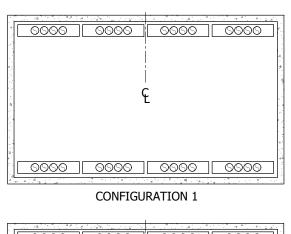

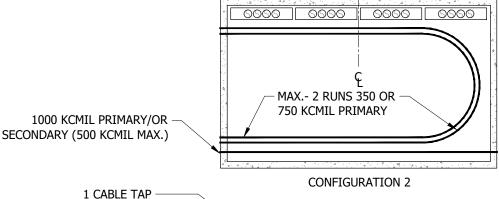

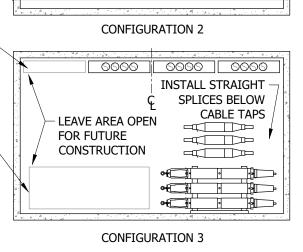

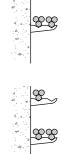

CONFIGURATION 2 SIDE VIEW





CONFIGURATION 3 SIDE VIEW

ALLOWED
FOR ALL SIZES OF PRIMARY CABLES AND UP TO 500 KCMIL SECONDARY CABLES MAXIMUM
PLAN VIEW

3316

© 1998 - 2021 San Diego Gas & Electric Company. All rights reserved. Removal of this copyright notice without permission is not permitted under law.

	ETCLIDE LIDDATE										_		
	FIGURE UPDATE	-	EJA	GLW	CZH	11/09/2020	F						
В	EDITIORIAL CHANGES	ı	AW	JS	CZH	07/01/2018	Е						
Α	REVISION	-	-	-	-	01/01/1996	D	FORMATTING	EDM	JIK	-	-	12/28/2021


FIGURE 12 (H)(K)

SHEET 12 OF 22
 Indicates Latest Revision
 Completely Revised
 New Page
 Information Removed

SDG&E ELECTRIC UNDERGROUND CONSTRUCTION STANDARDS

EQUIPMENT COMBINATION GUIDELINES

- (L) only 3 cable taps allowed on either wall when handhole requires a traffic <u>cover.</u> Taps must be grouped TOGETHER AND CENTERED ON THE WALL.
- M. WHEN ONLY ONE SET OF 600A TEES ARE INSTALLED, USE THE BOTTOM OUTSIDE CONDUIT CLOSEST TO THE WALL.
- #2 OR 2/0 PRIMARY CABLES OR SECONDARY (500 KCMIL MAX.) MAY BE PULLED IN ANY CONDUIT NOT USED FOR LARGER CABLES.

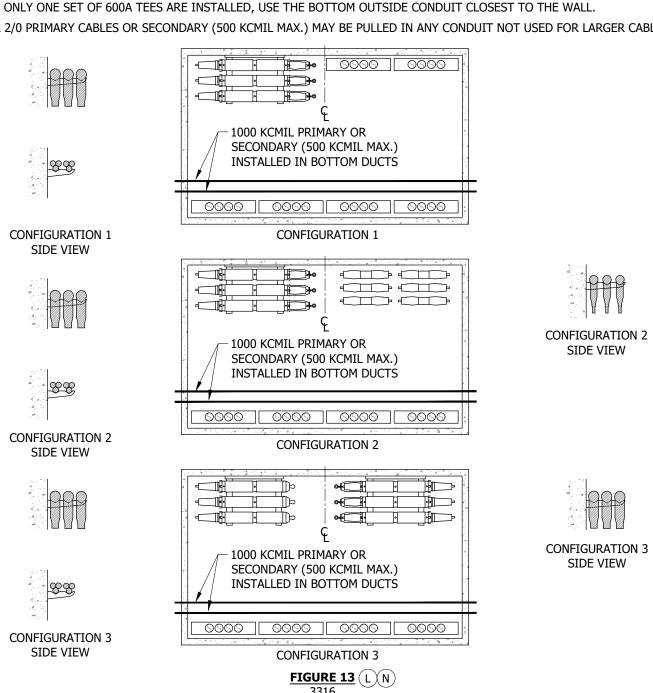

3316 **ALLOWED**

FOR ALL SIZES OF PRIMARY CABLES AND UP TO 500 KCMIL SECONDARY CABLES MAXIMUM **PLAN VIEW**

© 1998 - 2021 San Diego Gas & Electric Company. All rights reserved. Removal of this copyright notice without permission is not permitted under law.


RI	EV	CHANGE	DR	BY	DSN	APV	DATE	REV	CHANGE	DR	BY	DSN	APV	DATE
_	С	FIGURE UPDATE	-	EJA	GLW	CZH	11/09/2020	F						
	В	EDITIORIAL CHANGES	-	AW	JS	CZH	07/01/2018	Е						
7	Α	REVISION	-	-	-	-	01/01/1996	D	FORMATTING	EDM	JIK	-	-	12/28/2021
_		1 /												

SHEET 13 OF 22 Indicates Latest Revision Completely Revised New Page | Information Removed

SDG&E ELECTRIC UNDERGROUND CONSTRUCTION STANDARDS

UG3649.13 **EQUIPMENT COMBINATION GUIDELINES**

- (O) only 3 cable taps allowed on either wall when handhole requires a traffic cover. Taps ${ t \underline{\mathsf{MUST}}}$ be grouped TOGETHER AND CENTERED ON THE WALL.
- WHEN ONLY TWO SETS OF 600A TEES ARE REQUIRED, INSTALL THEM ON ONE WALL. LEAVE THE OPPOSITE WALL OPEN FOR FUTURE CONSTRUCTION.

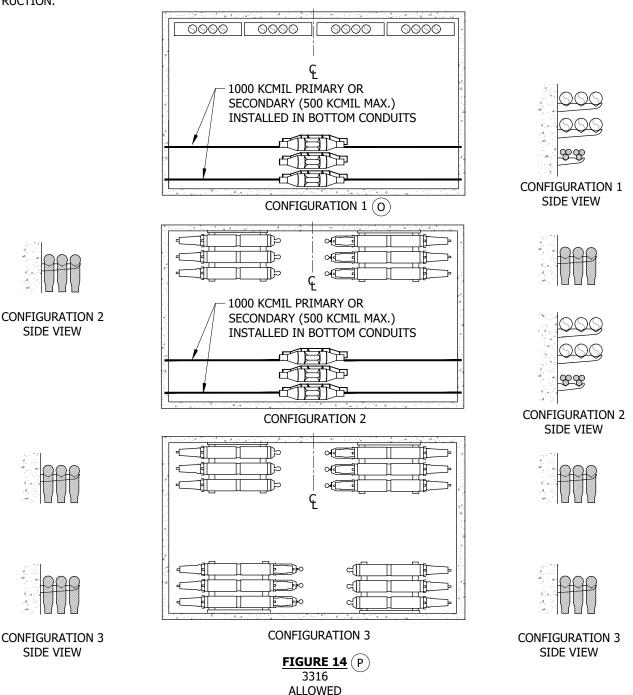

FOR ALL SIZES OF PRIMARY CABLES AND UP TO 500 KCMIL SECONDARY CABLES MAXIMUM PLAN VIEW


© 1998 - 2021 San Diego Gas & Electric Company. All rights reserved. Removal of this copyright notice without permission is not permitted under law.

REV	CHANGE	DR	BY	DSN	APV	DATE	REV	CHANGE	DR	BY	DSN	APV	DATE
С	FIGURE UPDATE	-	EJA	GLW	CZH	11/09/2020	F						
В	EDITIORIAL CHANGES	-	AW	JS	CZH	07/01/2018	Е						
Α	REVISION	-	-	-	-	01/01/1996	D	FORMATTING	EDM	JIK	-	ı	12/28/2021

SHEET 14 OF 22 **Indicates Latest Revision** Completely Revised New Page Information Removed

SDG&E ELECTRIC UNDERGROUND CONSTRUCTION STANDARDS

EQUIPMENT COMBINATION GUIDELINES

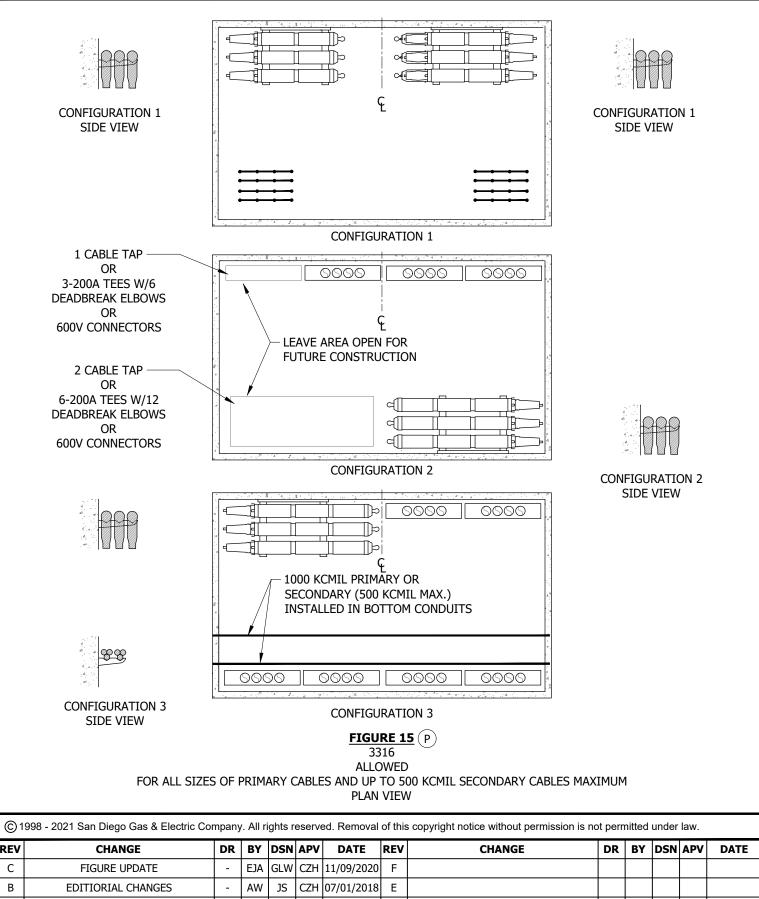


REVISION 01/01/1996 **FORMATTING** EDM JIK 12/28/2021 Α D

SHEET 15 OF 22

Completely Revised New Page Information Removed **Indicates Latest Revision**


SDG&E ELECTRIC UNDERGROUND CONSTRUCTION STANDARDS


EQUIPMENT COMBINATION GUIDELINES

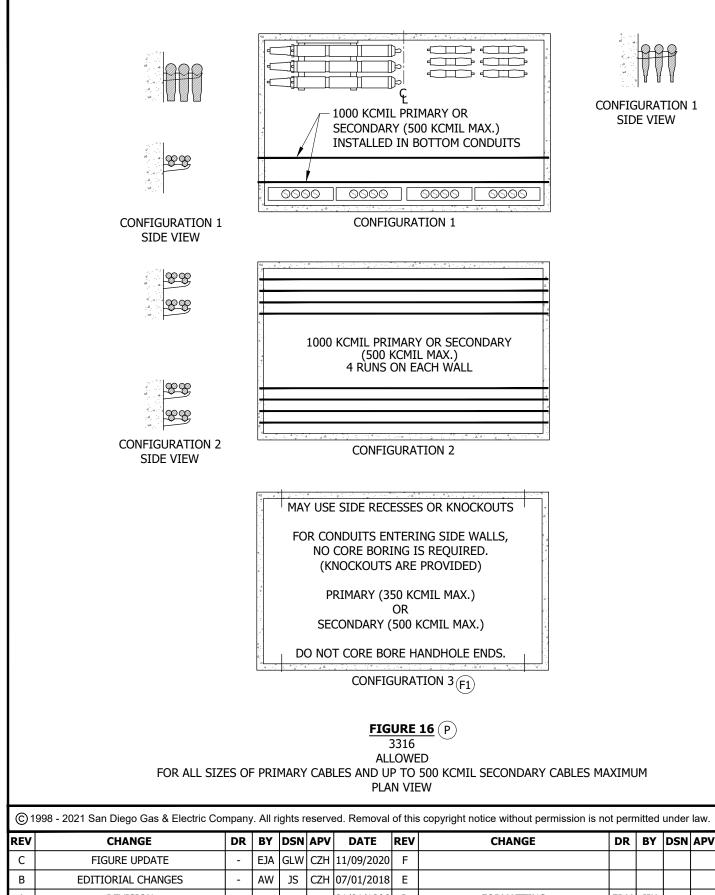


12/28/2021 Α REVISION 01/01/1996 D **FORMATTING** EDM JIK Information Removed New Page **Indicates Latest Revision** Completely Revised **SHEET** SDG&E ELECTRIC UNDERGROUND CONSTRUCTION STANDARDS UG3649.16 16 OF 22 **EQUIPMENT COMBINATION GUIDELINES**

DATE

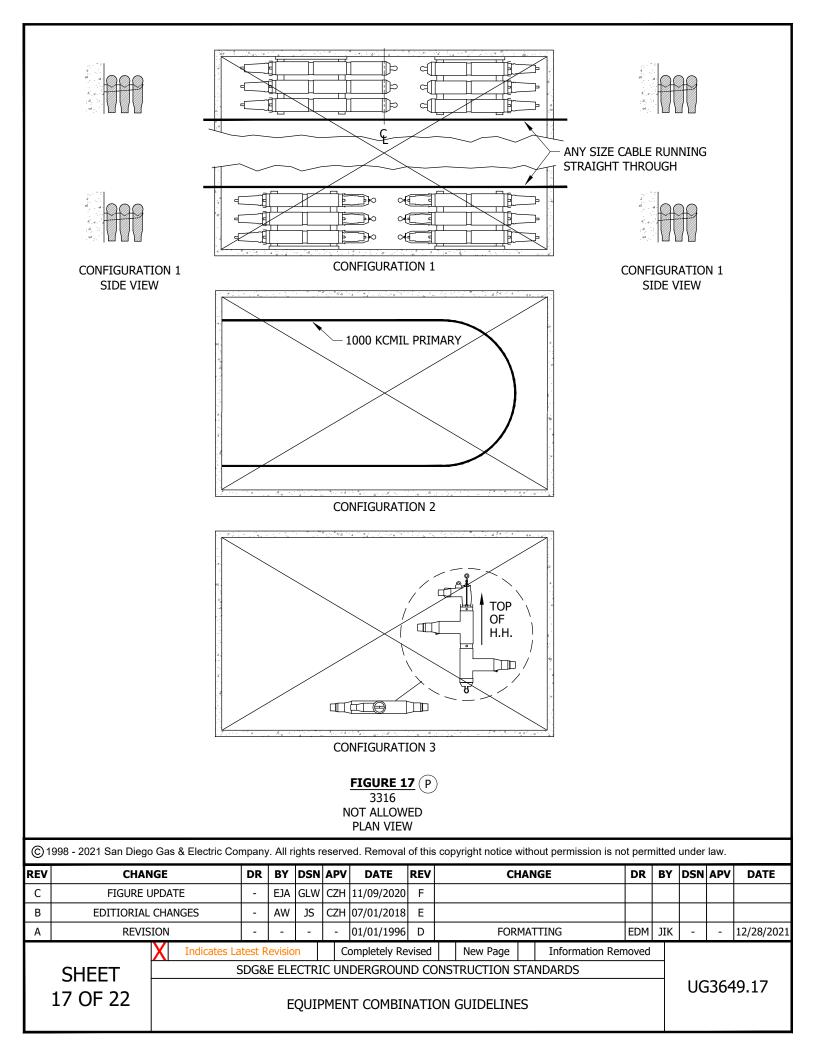

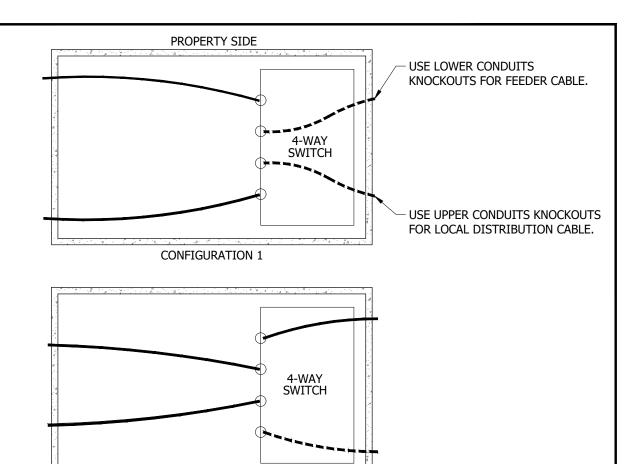

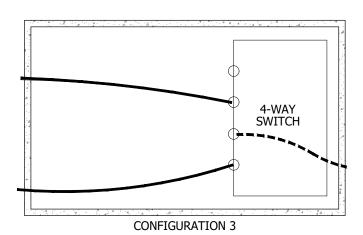

CONFIGURATION 2

FIGURE 18 (P)(a) 3317

WITH SUBSURFACE/SURFACE OPERABLE SWITCH FOR ALL SIZES PRIMARY. NO SECONDARY OTHER THAN SUMP PUMP AND/OR SCADA FEED PLAN VIEW

© 1998 - 2021 San Diego Gas & Electric Company. All rights reserved. Removal of this copyright notice without permission is not permitted under law.

Indicates Latest Revision

REV	CHANGE	DR	BY	DSN	APV	DATE	REV	CHANGE	DR	BY	DSN	APV	DATE
С	FIGURE UPDATE	-	EJA	GLW	CZH	11/09/2020	H						
В	EDITIORIAL CHANGES	-	AW	JS	CZH	07/01/2018	Е						
Α	REVISION	-	-	1	-	01/01/1996	D	FORMATTING	EDM	JIK	-	-	12/28/2021


SHEET 18 OF 22 SDG&E ELECTRIC UNDERGROUND CONSTRUCTION STANDARDS

New Page


Information Removed

Completely Revised


EQUIPMENT COMBINATION GUIDELINES

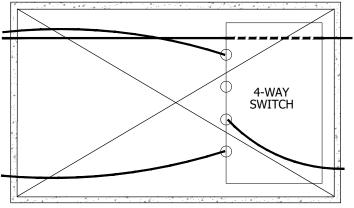

CONFIGURATION 1

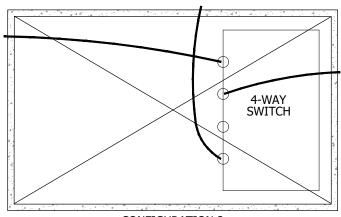

CONFIGURATION 2

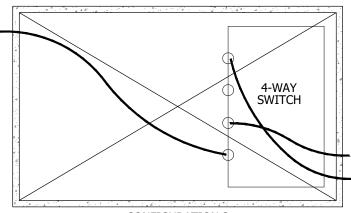

CONFIGURATION 3

FIGURE 19 (P) 3317

NOT ALLOWED

WITH SUBSURFACE/SURFACE OPERABLE SWITCH FOR ALL SIZES PRIMARY.
NO SECONDARY OTHER THAN SUMP PUMP AND/OR SCADA FEED
PLAN VIEW

© 1998 - 2021 San Diego Gas & Electric Company. All rights reserved. Removal of this copyright notice without permission is not permitted under law.

REV	CHANGE	DR	BY	DSN	APV	DATE	REV	CHANGE	DR	BY	DSN	APV	DATE
С	FIGURE UPDATE	-	EJA	GLW	CZH	11/09/2020	F						
В	EDITIORIAL CHANGES	-	AW	JS	CZH	07/01/2018	Е						
Α	REVISION	-	-	-	-	01/01/1996	D	FORMATTING	EDM	JIK	-	ı	12/28/2021

SHEET 19 OF 22 Indicates Latest Revision | Completely Revised | New Page | Information Removed | SDG&E ELECTRIC UNDERGROUND CONSTRUCTION STANDARDS

EQUIPMENT COMBINATION GUIDELINES

 (Q) when cable enters the manhole and makes an immediate 90 degree bend as shown in Figure 20, it must be UNTRIPLEXED AND INSTALLED IN THE THREE OUTSIDE POSITIONS NEAREST THE END OF A 4-WAY STEP (SEE DETAIL 1).


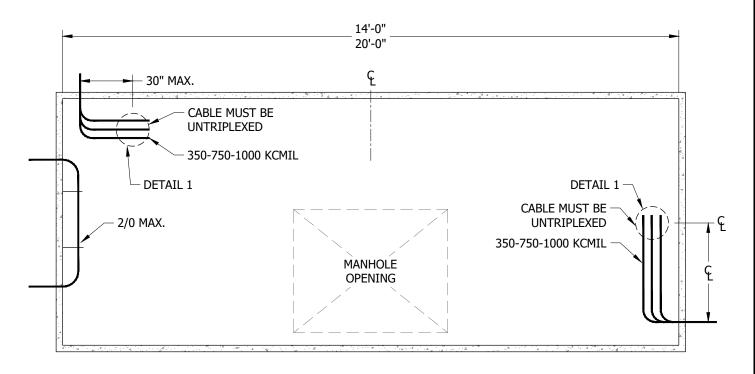


FIGURE 20 (Q) 3325/3326

ALLOWED

FOR ALL SIZES OF PRIMARY CABLES AND UP TO 500 KCMIL SECONDARY CABLES MAXIMUM. THE PREFERRED INSTALLATION FOR SECONDARY CABLE & CONNECTIONS IS IN A HANDHOLE, USE A 3312 OR 3313 AND BYPASS THE MANHOLE IF POSSIBLE PLAN VIEW

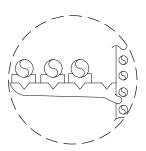

DETAIL 1 UNTRIPLEXED CABLE SIDE VIEW

© 1998 - 2021 San Diego Gas & Electric Company. All rights reserved. Removal of this copyright notice without permission is not permitted under law.

Indicates Latest Revision

REV	CHANGE	DR	BY	DSN	APV	DATE	REV	CHANGE	DR	BY	DSN	APV	DATE
С	FIGURE UPDATE	-	EJA	GLW	CZH	11/09/2020	F						
В	EDITIORIAL CHANGES	-	AW	JS	CZH	07/01/2018	Е						
Α	REVISION	•	-	-	-	01/01/1996	D	FORMATTING	EDM	JIK	-	ı	12/28/2021

SHEET 20 OF 22

New Page


Information Removed

SDG&E ELECTRIC UNDERGROUND CONSTRUCTION STANDARDS

Completely Revised

EQUIPMENT COMBINATION GUIDELINES

- R. CABLES PULLED STRAIGHT THROUGH THE MANHOLE MAY BE POSITIONED ADJACENT TO THE SPLICED CABLES.
- S ONLY USE A 20-FOOT MANHOLE WHEN TWO 4-WAY SWITCHES ARE REQUIRED.
 - 1. 14-FOOT: 6 SETS OF STRAIGHT SPLICES OR 600A TEES (3 ON EACH WALL).
 - 2. 20-FOOT: 10 SETS OF STRAIGHT SPLICES OR 600A TEES (5 ON EACH WALL).

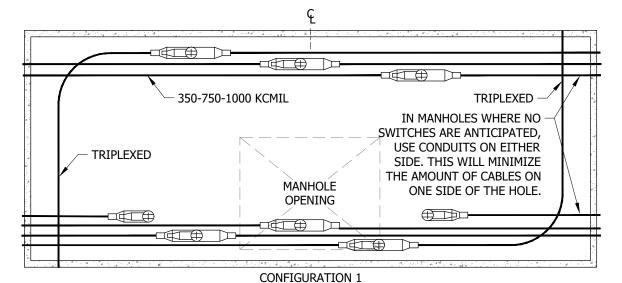

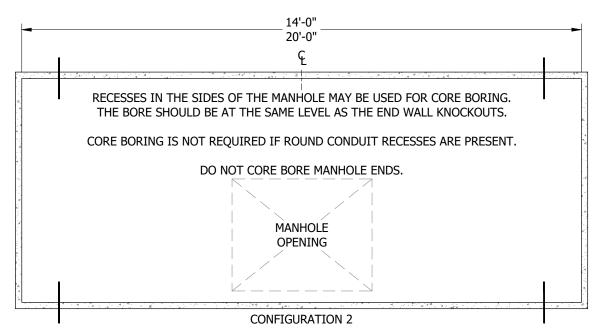


FIGURE 21 S 3325/3326 ALLOWED

FOR ALL SIZES OF PRIMARY CABLES AND UP TO 500 KCMIL SECONDARY CABLES MAXIMUM PLAN VIEW

© 1998 - 2021 San Diego Gas & Electric Company. All rights reserved. Removal of this copyright notice without permission is not permitted under law.


REV	CHANGE	DR	BY	DSN	APV	DATE	REV	CHANGE	DR	BY	DSN	APV	DATE
С	FIGURE UPDATE	-	EJA	GLW	CZH	11/09/2020	F						
В	EDITIORIAL CHANGES	-	AW	JS	CZH	07/01/2018	Е						
Α	REVISION	-	-	-	-	01/01/1996	D	FORMATTING	EDM	JIK	-	-	12/28/2021

SHEET 21 OF 22 Indicates Latest Revision | Completely Revised | New Page | Information Removed

SDG&E ELECTRIC UNDERGROUND CONSTRUCTION STANDARDS

EQUIPMENT COMBINATION GUIDELINES

- T. THE 6 WAY SWITCH SCADA AND FAULT INTERRUPTERS IS THE PREFERRED SWITCH FOR VAULTS.
- (U) FOUR AND SIX WAY VISTA SWITCHES MAY BE INSTALLED IN DRY VAULTS WITHOUT A DEVIATION REQUEST.

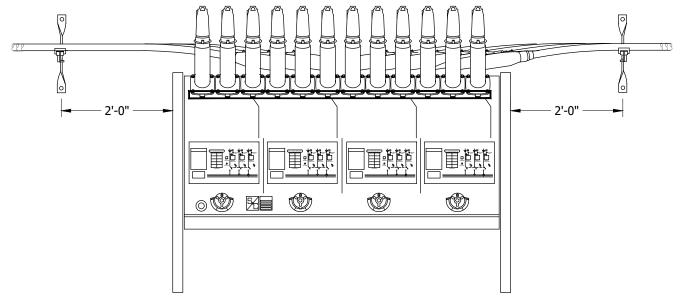

TYPICAL 4-WAY MANUAL OR SCADA SWITCH U
FRONT VIEW

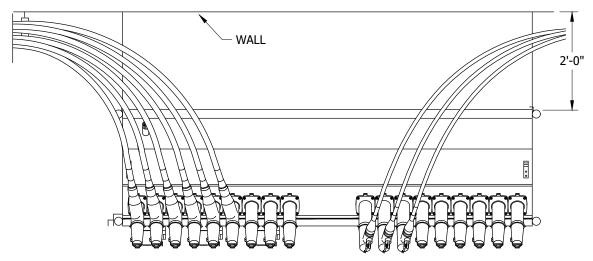


FIGURE 23

WALK-IN VAULTS
TYPICAL 6-WAY SCADA SWITCH U
PLAN VIEW

BILL OF MATERIALS: NONE

NOTES: NONE REFERENCE:

(a) FOR PREFERRED CONDUITS, SEE UG3671.


© 1998 - 2021 San Diego Gas & Electric Company. All rights reserved. Removal of this copyright notice without permission is not permitted under law.

REV	CHANGE	DR	BY	DSN	APV	DATE	REV	CHANGE	DR	BY	DSN	APV	DATE
С	FIGURE UPDATE	-	EJA	GLW	CZH	11/09/2020	F						
В	EDITIORIAL CHANGES	-	AW	JS	CZH	07/01/2018	Е						
Α	REVISION	-	-	-	-	01/01/1996	D	FORMATTING	EDM	JIK	-	ı	12/28/2021

SHEET 22 OF 22 Indicates Latest Revision | Completely Revised | New Page | Information Removed | SDG&E ELECTRIC UNDERGROUND CONSTRUCTION STANDARDS

UG3649.22

EQUIPMENT COMBINATION GUIDELINES

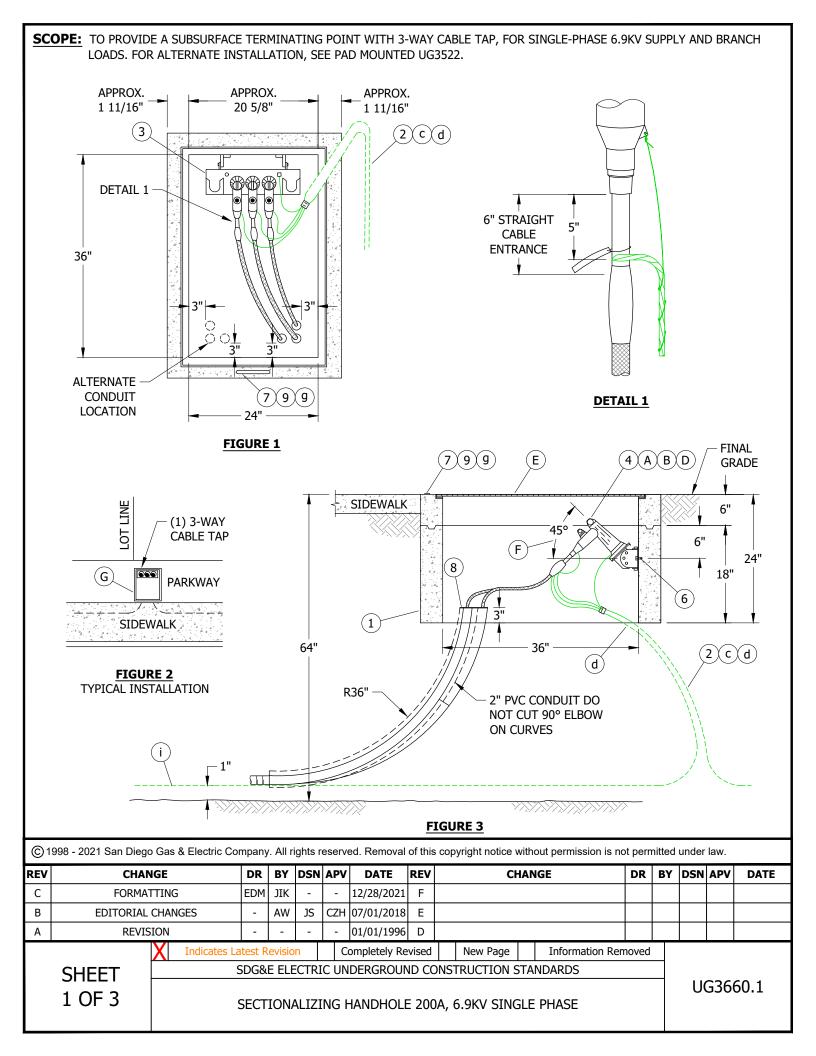

INSTALLATION:

- (A) FOUR WAY RACKS, AND FUSED ELBOWS ARE NOT ALLOWED.
- (B) ELBOWS SHALL ALWAYS BE TRAINED VERTICALLY TO ALLOW FOR MAXIMUM ELECTRICAL GROUND CLEARANCE TO ADJACENT ELBOWS WHEN SWITCHING ENERGIZED. (f)
- C. NO SECONDARY ALLOWED WITH THIS INSTALLATION.
- (D) WHEN TAP POSITION IS UNUSED, INSTALL INSULATING RECEPTACLE.
- (E) APPLY SILICONE GREASE TO THE PENTAHEAD BOLTS WHEN SECURING THE COVERS TO REDUCE REMOVAL OR INSTALLATION DIFFICULTIES. (h)
- (F) CABLE TAP ANGLE SHALL BE ADJUSTED (45 DEGREES UP FROM HORIZONTAL ON FLAT TERRAIN) TO ALLOW FOR STRAIGHT INSERTION OF ELBOW INTO BUSHING WITH HOT STICK.
- G IF RIGHT OF WAY OR OBSTRUCTIONS CAUSE A PROBLEM, THE HANDHOLE MAY BE TURNED TO WHERE THE LONG SIDE OF THE HANDHOLE PARALLELS THE SIDEWALK OR PROPERTY LINE. IF THE HANDHOLE HOUSES A CABLE TAP, THE HANDHOLE IS NOT TO BE TURNED AND THE TYPICAL PLAN VIEW OUTLINED IN THIS STANDARD MUST BE FOLLOWED (CABLE TAP IS MOUNTED ON THE END OF THE 5-FOOT CLEARANCE FOR HOT STICK OPERATION WOULD BE ON THE SIDEWALK SIDE).

BILL OF MATERIALS:

ITEM	DESCRIPTION	QUANTITY	STANDARD PAGE	STOCK NUMBER	DESIGN UNITS
1	HANDHOLE, 24" X 36"	1	3313		3313PC
2	GROUNDING EQUIPMENT C d	AS REQ'D	4540		
3	CABLE TAP, 12KV, 3-WAY	1		S718312	TAP-3W
4	ELBOW, LOADBREAK 12KV AND/OR INSULATING RECEPTACLE	AS REQ'D	4180/4190/4191/4195		
5	TAGS, CABLE IDENTIFICATION	AS REQ'D	3202		
6	ANCHOR BOLT, CONCRETE	2		S107654	CNCANC
7	STRUCTURE IDENTIFICATION	1	3211		
8	AQUA-SEAL OR EQUIVALENT	AS REQ'D		S442996	
9	EPOXY	AS REQ'D		S213244	

NOTES:

- I. BEFORE BEGINNING THE INSTALLATION, STUDY ANY KIT INSTRUCTION AND FOLLOW THE DIMENSIONS ON INSTALLATION DRAWING.
- II. CUT CONDUIT, INSTALL AQUA SEAL AROUND CABLE AND CONDUIT, SET HANDHOLE, INSTALL GROUND GRID AND COMPACT SOIL TO 90 PERCENT AROUND BOX AREA. (e)
- III. INSTALL CABLE RACK AND TRAIN CABLES TO MAKE SURE THAT YOU HAVE 6 INCHES OF STRAIGHT CABLE WHERE IT ENTERS THE ELBOWS. ALSO HAVE AT LEAST 10 TIMES THE CABLE DIAMETER AS MINIMUM BENDING RADIUS.
- IV. INSTALL ELBOWS ON CABLES AND SEAT EACH ONE ONTO THE RACK WITH A HOT STICK. MAKE SURE THERE IS A LIGHT COATING OF SILICONE INSIDE THE ELBOW AND ALSO ON THE RACK BUSHING PER MANUFACTURER'S INSTRUCTIONS.
- V. REMOVE EACH CAPACITIVE TEST CAP, LUBE CAP AND TEST POINT WITH A LIGHT COATING OF SILICONE GREASE, INSTALL CAP AND ROTATE 5 TIMES CLOCKWISE. LUBING WILL ALLOW EASIER REMOVAL OF THE CAP AND PREVENT CORROSION OF THE TEST POINT.
- VI. INSTALL CABLE TAGS AND STRUCTURE IDENTIFICATION. (9)
- VII. INSTALL CONCENTRIC NEUTRAL GROUNDS AS SHOWN ON SKETCH LEAVING ENOUGH SLACK TO OPERATE ELBOW.
- VIII. BOLT DOWN LID WITH 1/2-INCH PENTAHEAD BOLTS AFTER APPLYING INHIBITOR ON THREADS OF EACH BOLT. (h)
- IX. INSTALL STRUCTURE IDENTIFICATION TAG WITH EPOXY. (9)

© 1998 - 2021 San Diego Gas & Electric Company. All rights reserved. Removal of this copyright notice without permission is not permitted under law.

REV	CHANGE	DR	BY	DSN	APV	DATE	REV	CHANGE	DR	BY	DSN	APV	DATE
С	FORMATTING	EDM	JIK	-	-	12/28/2021	F						
В	EDITORIAL CHANGES	1	AW	JS	CZH	07/01/2018	Е						
A	REVISION	-	-	-	-	01/01/1996	D						·

SHEET 2 OF 3

Indicates Latest Revision | Completely Revised | New Page | Information Removed

SDG&E ELECTRIC UNDERGROUND CONSTRUCTION STANDARDS

UG3660.2

SECTIONALIZING HANDHOLE 200A, 6.9KV SINGLE PHASE

REFERENCE:

- a. FOR PAD MOUNTED SINGLE-PHASE SECTIONALIZING, SEE UG3522.
- b. FOR CONCENTRIC NEUTRAL/COMPRESSION CONNECTOR APPLICATION CHART, SEE UG4174 AND UG4176.
- (c) for (preferred I) and (alternate) trench ground wire, see UG4510.
- (d) FOR GROUNDING SUBSTRUCTURES AND EQUIPMENT WHEN DIFFERENT PARTIES ARE RESPONSIBLE FOR THE CONDUIT AND PAD INSTALLATION, SEE UG4540.
- (e) for setting to final grade if sloped, see UG3305.
- (f) SEE <mark>UG4190-</mark>UG4191.
- (9) SEE UG3211, UG3202, AND G.O. 128, 35.1.
- (h) SEE G.O. 128, 32.7.
- (i) FOR 1-INCH BASE, SEE UG3370 OR UG3371.

© 1998 - 2021 San Diego Gas & Electric Company. All rights reserved. Removal of this copyright notice without permission is not permitted under law.

Completely Revised

Indicates Latest Revision

REV	CHANGE	DR	BY	DSN	APV	DATE	REV	CHANGE	DR	BY	DSN	APV	DATE
С	FORMATTING	EDM	JIK	-	-	12/28/2021	F						
В	EDITORIAL CHANGES	-	AW	JS	CZH	07/01/2018	Е						
Α	REVISION	-	-	-	-	01/01/1996	D						

SHEET 3 OF 3


SDG&E ELECTRIC UNDERGROUND CONSTRUCTION STANDARDS

New Page

Information Removed

SECTIONALIZING HANDHOLE 200A, 6.9KV SINGLE PHASE

UG3660.3

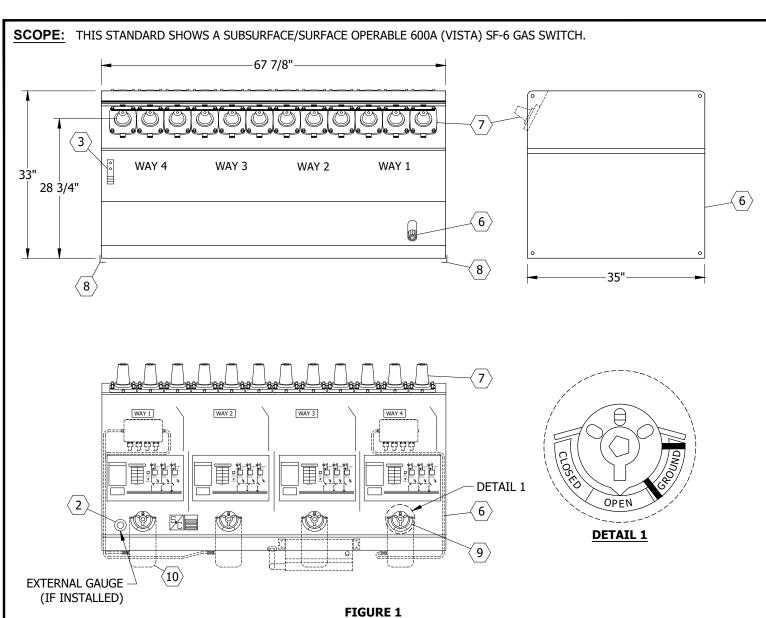

SEE TABLES 3 & 4

TABLE 1

ELECTRICAL RATINGS												
VOLTAGE	15.5KV											
BIL	95KV											
CURRENT, CONTINUOUS	600A											
LOADMAKE AND LOADBREAK	600A											
MOMENTARY AND FAULT CLOSE (RMS, SYMMETRICAL)	12,500A											

TABLE 2

	SF-6 GAS	SWITCH	
60	0A	STOCK NUMBER	DESIGN UNITS
4-WAY	STEEL	S708998	4WY-V
4-VVA1	STAINLESS	S704700	4WY-SV

© 1998 - 2021 San Diego Gas & Electric Company. All rights reserved. Removal of this copyright notice without permission is not permitted under law.

REV	CHANGE	DR	BY	DSN	APV	DATE	REV	CHANGE	DR	BY	DSN	APV	DATE
С	MOVED FROM UG3670	EDM	JIK	-	-	12/28/2021	F						
В	REFERENCES UPDATE	-	DG	TR	MDJ	06/01/2016	Е						
Α	DRAWING UPDATE	-	DG	TR	MDJ	05/31/2016	D						

SHEET 1 OF 2 Indicates Latest Revision | Completely Revised | New Page | Information Removed

SDG&E ELECTRIC UNDERGROUND CONSTRUCTION STANDARDS

600A SUBSURFACE/SURFACE OPERABLE 4-WAY SF-6 GAS SWITCH (VISTA) UG3669.1

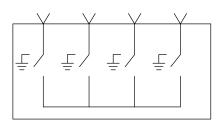


FIGURE 2 4-WAY ONE LINE DIAGRAM

TABLE 3

	SWITCH PARTS LIST
ITEM	DESCRIPTION
1	OPERATING PANEL AND CONNECTION DIAGRAM
2	SF-6 FILL VALVE
3	GROUND LUG
4	NAME PLATE
(5)	PRESSURE GAUGE (UNDERWINDOW)
6	PRESSURE RELIEF VALVE
7	600A BUSHING ASSEMBLY
8	MOUNTING ANGLES
9	OPERATING MECHANISMS
(10)	MOTOR OPERATORS (SCADA ONLY)

TABLE 4

SF-6 GA	AS SWITCH
ITEM	WEIGHT (LBS)
MANUAL	1,100
SCADA	1,300

INSTALLATION:

A. 4-WAY VISTA SWITCH SHALL BE INSTALLED WITH THE OPERATING MECHANISMS UP FOR THE 3317. BOLT THE SWITCH TO THE SUPPORTS SUPPLIED WITH THE 3317 HANDHOLE. FOR VAULT INSTALLATION USE 54-INCH STAINLESS STEEL LEGS (S457180). BOLT SWITCH TO THE WALL USING THE 24-INCH BRACKET SUPPLIED WITH LEG KIT.

BILL OF MATERIALS: NONE

NOTES:

- I. PRESSURE GAUGE IS LOCATED UNDER THE LEFT HAND SIDE WINDOW. IT IS TEMPERATURE AND ALTITUDE COMPENSATED.
- II. SWITCHES ARE DELIVERED FROM THE SUPPLIERS WITH ALL THE PARTS LISTED IN THE PARTS LIST.
- III. OPERATION SELECTOR PREVENTS INADVERTENT OPERATION FROM THE CLOSED POSITION DIRECTLY TO THE GROUND POSITION AND VICE VERSA.
- IV. THE SWITCHES SHALL BE USED WITH POLYETHYLENE CABLES AND 600A ELBOW TEES.

REFERENCE:

- a. FOR SWITCH IDENTIFICATION, SEE UG3213, UG3214, UG3215, UG3216, UG3217, AND UG3218.
- b. FOR EQUIPMENT COMBINATION GUIDELINES FOR SWITCHES IN MANHOLES, SEE UG3649.
- c. FOR SWITCH INSTALLATION IN A 3317 HANDHOLE, SEE UG3671.
- d. FOR SWITCH CONNECTIONS, SEE UG4181.
- e. FOR SWITCH APPLICATION, SEE DM6111.

© 1998 - 2021 San Diego Gas & Electric Company. All rights reserved. Removal of this copyright notice without permission is not permitted under law.

REV	CHANGE	DR	BY	DSN	APV	DATE	REV	CHANGE	DR	BY	DSN	APV	DATE
С	MOVED FROM UG3670	EDM	JIK	-	-	12/28/2021	F						
В	REFERENCES UPDATE	-	DG	TR	MDJ	06/01/2016	Е						
Α	DRAWING UPDATE	-	DG	TR	MDJ	05/31/2016	D						

SHEET 2 OF 2

 Indicates Latest Revision
 Completely Revised
 New Page
 Information Removed

 SDG&E ELECTRIC UNDERGROUND CONSTRUCTION STANDARDS

600A SUBSURFACE/SURFACE OPERABLE 4-WAY SF-6 GAS SWITCH (VISTA) UG3669.2

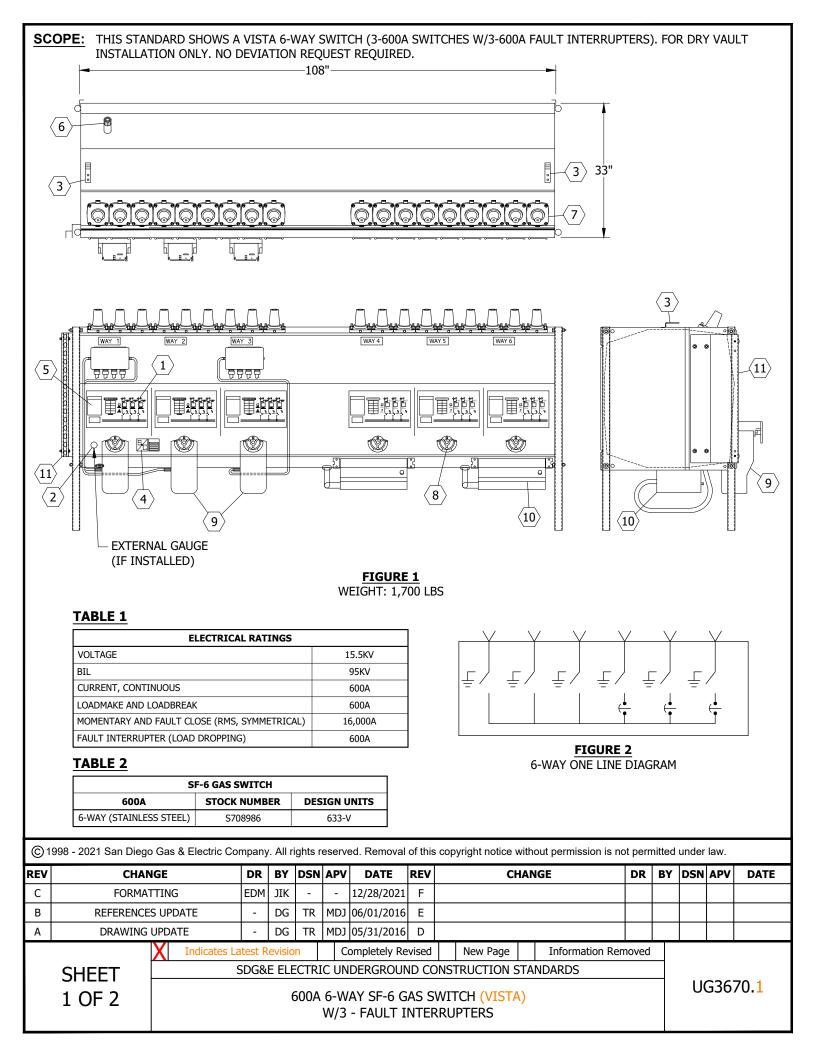


TABLE 3

	SWITCH PARTS LIST												
ITEM	DESCRIPTION	ITEM	DESCRIPTION										
1	OPERATING PANEL AND CONNECTION DIAGRAM	7	600A BUSHING ASSEMBLY										
2	SF-6 FILL VALVE	8	OPERATING MECHANISMS										
3	GROUND LUG	9	MOTOR OPERATORS										
4	NAME PLATE	(10)	OVER CURRENT CONTROLS										
5	PRESSURE GAUGE (UNDERWINDOW)	(11)	CONTROL CABLE SUPPORT										
6	PRESSURE RELIEF VALVE												

INSTALLATION:

- A. THE 6-WAY SWITCH SHALL BE INSTALLED ON 54-INCH LEGS AND BOLTED TO THE WALL WITH THE 24-INCH STAND-OFF BRACKET SUPPLIED WITH THE SWITCH LEG KIT. ATTACH THE BRACKETS TO THE SWITCH USING THE TOP LEG BOLTS (S457180).
- B. A SWITCH LEG KIT IS INCLUDED IN THE 6-WAY VISTA SWITCH AU. FOR A 4-WAY SWITCH INSTALLED IN A VAULT THE SWITCH LEGS MUST BE ORDERED SEPARATELY (S457180 VS-LEG).
- C. LOADBREAK ELBOWS SHALL NOT BE CONNECTED TO THE BACK OF THE 600A TEES. 200A LOADBREAK ELBOWS MAY BE CONNECTED TO THE FAULT INTERRUPTERS PROVIDING THERE ARE NO 600A CONNECTORS AT THAT POSITION.
- D. SCADA RTU AND ALL CONTROL CABLES ARE INCLUDED WITH SWITCH. CONTROL CABLES ARE 50 FEET LONG.

BILL OF MATERIALS: NONE

NOTES:

- I. PRESSURE GAUGE IS LOCATED UNDER THE LEFT HAND SIDE WINDOW. IT IS TEMPERATURE AND ALTITUDE COMPENSATED.
- II. SWITCHES ARE DELIVERED FROM THE SUPPLIERS WITH ALL THE PARTS LISTED IN THE PARTS LIST.
- III. OPERATION SELECTOR PREVENTS INADVERTENT OPERATION FROM THE CLOSED POSITION DIRECTLY TO THE GROUND POSITION AND VICE VERSA.
- IV. THE SWITCHES SHALL BE USED WITH POLYETHYLENE CABLES AND 600A ELBOW TEES.

REFERENCE:

- a. FOR SWITCH IDENTIFICATION, SEE UG3213, UG3214, UG3215, UG3216, UG3217, AND UG3218.
- b. FOR EQUIPMENT COMBINATION GUIDELINES FOR SWITCHES IN MANHOLES, SEE UG3649.
- c. FOR 4-WAY SWITCH INSTALLATION IN A 3317 HANDHOLE, SEE UG3671.
- $\ensuremath{\underline{\mathsf{g}}}\xspace$. FOR SWITCH CONNECTIONS, SEE UG4181.

FOR SWITCH APPLICATION, SEE DM6111.

© 1998 - 2021 San Diego Gas & Electric Company. All rights reserved. Removal of this copyright notice without permission is not permitted under law.


REV	CHANGE	DR	BY	DSN	APV	DATE	REV	CHANGE	DR	BY	DSN	APV	DATE
С	FORMATTING	EDM	JIK	-	-	12/28/2021	F						
В	REFERENCES UPDATE	-	DG	TR	MDJ	06/01/2016	Е						
Α	DRAWING UPDATE	-	DG	TR	MDJ	05/31/2016	D						

SHEET 2 OF 2

 Indicates Latest Revision
 Completely Revised
 New Page
 Information Removed

 SDG&E ELECTRIC UNDERGROUND CONSTRUCTION STANDARDS

UG3670.2

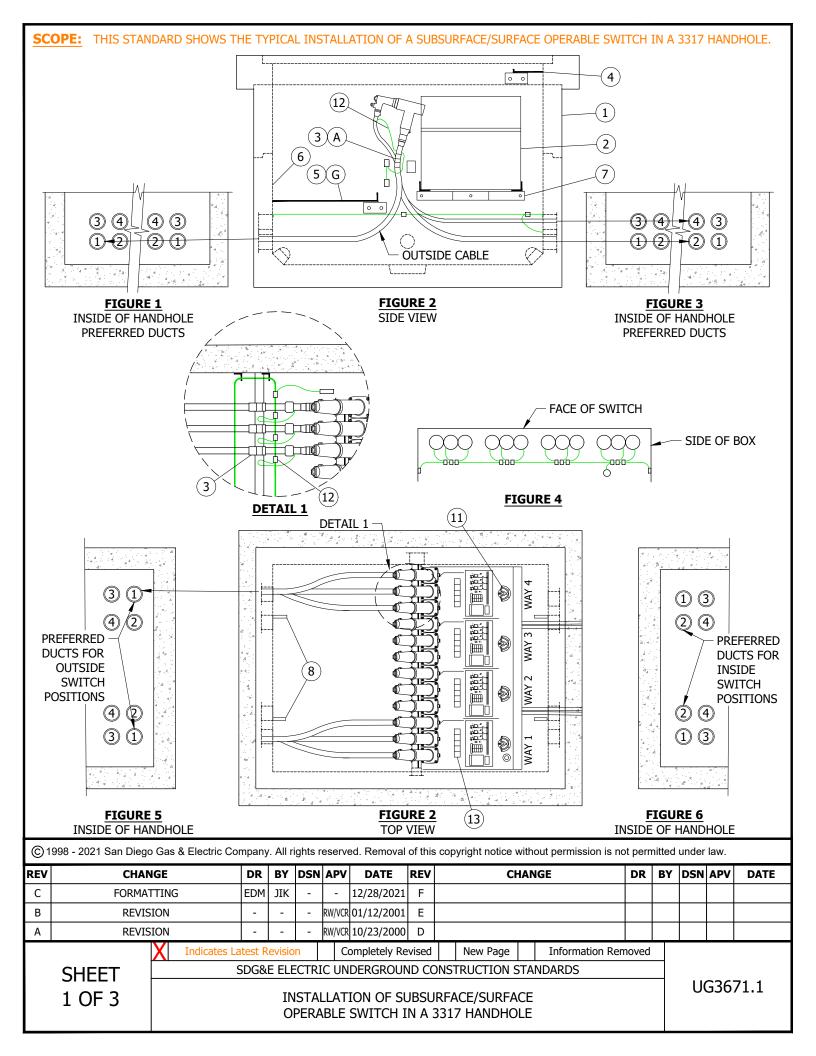

INSTALLATION:

- (A) MBS-6 MOUNTING BRACKETS SHALL BE BOLTED TO THE TOP OF THE CABLE SUPPORT BRACKET.
- B. BOLT THE SWITCH TO THE SWITCH SUPPORT ANGLES.
- C. NO SECONDARY ALLOWED IN THIS INSTALLATION OTHER THAN THE FEED TO THE SUMP PUMP OR SCADA.
- D. 200A CABLES SHALL BE PULLED IN UPPER CONDUITS (3 AND 4).
- E. DO NOT PIGGYBACK 600A TEES (ONE ON TOP OF THE OTHER) AT ANY TIME ON THE SWITCH BUSHINGS.
- F. INSTALL SWITCH IDENTIFICATION NUMBER AND CABLE I.D. AS SHOWN IN UG3200.
- (G) LOWER STEEL GRATING IS REMOVABLE FOR CABLE PULLING.
- H. LOADBREAK ELBOWS SHALL NOT BE LANDED ON THE BACK OF THE 600A TEES EXCEPT FOR 1 LOADBREAK ELBOW FOR A SINGLE-PHASE TRANSFORMER (6930). THREE LOADBREAK ELBOWS MAY BE INSTALLED WHEN CONNECTED TO SWITCH WITH NO 600A TEES.

BILL OF MATERIALS:

ITEM	DESCRIPTION	QUANTITY	STANDARD PAGE	STOCK NUMBER	DESIGN UNITS
1	HANDHOLE, 6'-0" X 8'-0"	1	3317	S334430	3317SE
2	SWITCH, 12KV, SUBSURFACE/SURFACE, OPERABLE	1	3669/3670	S708998	4WY-V
3	BRACKET, MOUNTING MBS-6	AS REQ'D		S165530	
4	GRATING, UPPER STEEL	1			
5	GRATING, LOWER STEEL	1			
6	GROUND CONNECTION				
7	SWITCH SUPPORT				
8	PULLING IRONS				
9	INDICATORS, AUTOMATIC FAULT	AS REQ'D	4352		
10	ANCHOR, CONCRETE, STAINLESS STEEL	AS REQ'D			
11	PADLOCK, SCHLAGE ELECTRIC SERIES	8		S514848	
12	CONNECTOR, COMPRESSION	AS REQ'D	4174/4176		
13	DECALS	AS REQ'D	3213-3218		

NOTES:

- I. OTHER CONFIGURATIONS MAY BE DESIGNED PROVIDED CABLES DO NOT CROSS FROM ONE SIDE OF THE STRUCTURE TO THE OTHER.
- (II) NOT SHOWN ON FIGURES.

REFERENCE:

- a. FOR SUBSURFACE SWITCH, SEE UG3669 AND UG3670.
- b. FOR INSTALLING SWITCH IDENTIFICATION NUMBERS, SEE UG3213, UG3214, UG3215, UG3216, UG3217, AND UG3218.
- c. FOR INSTALLING CABLE I.D. TAGS, SEE UG3202.
- d. FOR CONDUIT INSTALLATION PRACTICES, SEE UG3374.
- e. FOR SUMP PUMP INSTALLATION, SEE UG3660.
- f. FOR 12KV 200A AND 600A CONNECTOR ASSEMBLIES, SEE UG4181.
- g. FOR NEUTRAL AND GROUND WIRE DIAGRAM, SEE UG4530.
- h. FOR GROUNDING STRUCTURES AND EQUIPMENT, SEE UG4540.

© 1998 - 2021 San Diego Gas & Electric Company. All rights reserved. Removal of this copyright notice without permission is not permitted under law.

REV	CHANGE	DR	BY	DSN	APV	DATE	REV	CHANGE	DR	BY	DSN	APV	DATE
С	FORMATTING	EDM	JIK	-	-	12/28/2021	F						
В	REVISION	1	-	-	RW/VCR	01/12/2001	Е						
Α	REVISION	-	-	-	RW/VCR	10/23/2000	D						

SHEET 2 OF 3

Indicates Latest Revision | Completely Revised | New Page | Information Removed

SDG&E ELECTRIC UNDERGROUND CONSTRUCTION STANDARDS

INSTALLATION OF SUBSURFACE/SURFACE OPERABLE SWITCH IN A 3317 HANDHOLE


UG3671.2

RE	FERENCE (CON	T'D):														
i.	i. FOR SWITCH APPLICATION, SEE DM6111.j. FOR AUTOMATIC FAULT INDICATOR APPLICATION, SEE DM6113.															
j.	FOR AUTOMATIC	FAULT INDICATOR	R APF	PLIC	ATIO	N, SE	E DM6113.									
©1	998 - 2021 San Diego	o Gas & Electric Comp	oany.	All ri	ights r	eserv	ed. Removal	of this	s copyright notice v	vith	out permission is n	ot perr	nitted	under	law.	
REV	CHAN	IGE [DR	BY	DSN	APV	DATE	REV	CH	IAN	GE	DR	BY	DSN	APV	DATE
С	FORMAT		DM	JIK	-		12/28/2021	_								
В	REVIS		-	-			01/12/2001	_				_				
Α	REVIS	<u> </u>	-	-			10/23/2000		 	-		1				
	011555	X Indicates Late					ompletely Re		New Page		Information Rei	noved				
	SHEET	50	JUKE						DNSTRUCTION S		אטאאטא		\dashv	14	G36.	71.3
	3 OF 3								RFACE/SURFA					Ů,	JJ0	, 1.5
	OPERABLE SWITCH IN A 3317 HANDHOLE								3317 HANDHO	LE						

SCOPE: THIS STANDARD SHOWS THE G&W G-RAM SUB SURFACE STAINLESS STEEL GAS INSULATED 4-WAY SWITCH. EACH SWITCH WAY POSITION CAN BE GROUNDED INDEPENDENTLY.

ATTENTION:

* THE G-RAM IS THE REPLACEMENT FOR BOTH GAS AND OIL SWITCHES WHEN THEY CANNOT BE PAD MOUNTED.

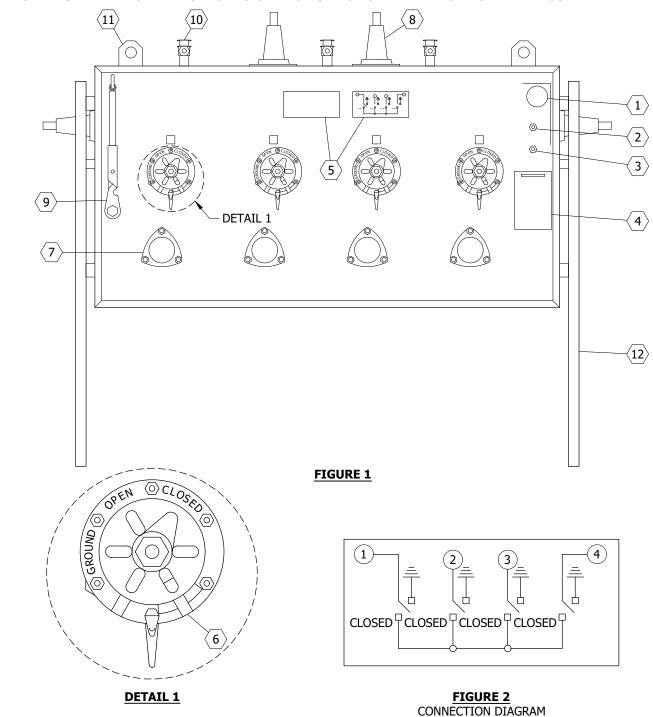

© 1998 - 2021 San Diego Gas & Electric Company. All rights reserved. Removal of this copyright notice without permission is not permitted under law.

REV	CHANGE	DR	BY	DSN	APV	DATE	REV	CHANGE	DR	BY	DSN	APV	DATE
С	FORMATTING	EDM	JIK	-	-	12/28/2021	F						
В	EDITORIAL CHANGES	-	AW	JS	CZH	07/01/2018	Е						
Α	REVISION	1	-	-	TR/JJ	05/20/2005	D						

SHEET 1 OF 3

 Indicates Latest Revision
 Completely Revised
 New Page
 Information Removed

 SDG&E ELECTRIC UNDERGROUND CONSTRUCTION STANDARDS

G & W G-RAM 4-WAY GAS SWITCH WITH GROUNDING POSITIONS

UG3672.1

TABLE 1

	PARTS LIST
ITEM	DESCRIPTION
1	PRESSURE GAUGE
2	FILL VALVE
3	PROVISION FOR LOW PRESSURE WARNING
4	SF6 TEMPERATURE AND PRESSURE CHART
5	NAME PLATE AND ONE LINE DIAGRAM
6	OPERATING SHAFT AND LOCKING ASSY.
7	CONTACT POSITION VIEWING WINDOW
8	600A BUSHING CONNECTION
9	OPERATING HANDLE
(10)	EQUIPMENT GROUNDING POINTS
(11)	EQUIPMENT LIFTING POINTS
(12)	SUPPORT LEGS

TABLE 2

SWITCH ELECTRICAL RATING									
DESCRIPTION	RATING								
VOLTAGE	15.5KV								
BIL	110KV								
CURRENT, CONTINUOUS	600A								
LOAD MAKE, LOADBREAK CURRENT	600A								
NOT FAULT CLOSE RATED									

INSTALLATION:

- A. THE G-RAM 4-WAY SWITCH IS FOR INSTALLATION IN 3324, 3325, 3326 MANHOLES. SMALLER MANHOLES WILL REQUIRE A DEVIATION REQUEST.
- B. FOR SUB-SURFACE INSTALLATION THE G-RAM 4-WAY SWITCH SHALL BE BOLTED TO THE WALL WITH STAINLESS STEEL ANGLE BRACKETS AND SUPPORTED WITH (4) 54-INCH STAINLESS STEEL LEGS (S457168), 8 5/8-INCH BOLTS X 3 1/2-INCH STAINLESS STEEL BOLTS (S156750) AND 1/2-INCH WASHERS STAINLESS STEEL.

BILL OF MATERIALS:

ITEM	DESCRIPTION	QUANTITY	STANDARD PAGE	STOCK NUMBER	DESIGN UNITS
1	4-WAY, 600A, STAINLESS STEEL	1		S708780	GR-RAM
1	PADLOCK, SCHLAGE ELECTRIC SERIES	8		S514848	GR-KAM
2	DECALS	AS REQ'D	3213-3218		
3	CONNECTOR, COMPRESSION	AS REQ'D	4174/4176		
4	FAULT INDICATORS	AS REQ'D	4352		
5	SUPPORT LEGS	4		S457168	SWL-54
6	CONNECTORS, 600A, 600A/200A OR 200A	AS REQ'D	4181		AS NEEDED

NOTES:

- I. PLACE SWITCH ON OPPOSITE SIDE OF MANHOLE OPENING.
- II. THE OPERATION SELECTOR PREVENTS INADVERTENT OPERATION FROM THE CLOSED POSITION TO THE OPEN POSITION AND OPEN TO GROUND POSITION.
- III. THE G-RAM IS A MANUALLY OPERATED SWITCH AND NOT SCADA ADAPTABLE.
- IV. REMOTE SWITCHING OPERATIONS USING THE 1/2 RATCHET FROM THE REMOTE SWITCH OPERATIONS KIT, REQUIRES REMOTE ADAPTER S327-48R, THIS TOOL IS AVAILABLE FROM ELECTRIC DISTRIBUTION STANDARDS.

© 1998 - 2021 San Diego Gas & Electric Company. All rights reserved. Removal of this copyright notice without permission is not permitted under law.

REV	CHANGE	DR	BY	DSN	APV	DATE	REV	CHANGE	DR	BY	DSN	APV	DATE
С	FORMATTING	EDM	JIK	-	-	12/28/2021	F						
В	EDITORIAL CHANGES	1	AW	JS	CZH	07/01/2018	Е						
Α	REVISION	1	-	-	TR/JJ	05/20/2005	D						

SHEET 2 OF 3

 Indicates Latest Revision
 Completely Revised
 New Page
 Information Removed

SDG&E ELECTRIC UNDERGROUND CONSTRUCTION STANDARDS

G & W G-RAM 4-WAY GAS SWITCH WITH GROUNDING POSITIONS

UG3672.2

RE	FERENCE:														
a.	a. FOR SWITCH IDENTIFICATION, SEE UG3213, UG3214, UG3215, UG3216, UG3217, AND UG3218.														
	b. FOR NEUTRAL AND GROUNDING WIRE DIAGRAM, SEE UG4530.c. FOR CONNECTOR ASSEMBLIES, SEE UG4181.														
ı	FOR EQUIPMENT					E UG	3649.								
©1		Gas & Electric Com	pany	. All ri	ghts r	eserve	ed. Removal	of thi	s copyright notice with	out permission is no	ot pern	nitted	under	law.	
REV			DR			APV		REV			DR		DSN		DATE
С	FORMAT	TING	EDM	JIK	-	_	12/28/2021	F							
В	EDITORIAL (-	AW	JS	_	07/01/2018	-							
Α	REVIS:		-	-	-		05/20/2005	_	<u> </u>	·					
	<u></u>	Indicates Late					ompletely Re			Information Rer	noved				
	SHEET) JL	JGQL		CIKI	CUN	DEKGKOUI	אט ט	ONSTRUCTION STA	NDAKDS			U	G36	72.3
3 OF 3 G & W G-RAM 4-WAY GAS SWITCH WITH GROUNDING POSITIONS											J	050	, 2.13		

SCOPE: THIS STANDARD COVERS THE ELASTIMOLD® MOLDED VACUUM SWITCH (MVS) AND INTERRUPTER (MVI).

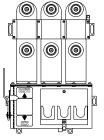


FIGURE 1
THREE-PHASE
MOLDED VACUUM SWITCH (MVS)
APPROX. 135 LB.

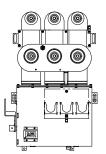



FIGURE 3
THREE-PHASE
MOLDED VACUUM INTERRUPTER (MVI)
APPROX. 145 LB.



FIGURE 2 SINGLE-PHASE MOLDED VACUUM SWITCH (MVS) APPROX. 30 LB.




FIGURE 4
SINGLE-PHASE
MOLDED VACUUM INTERRUPTER (MVI)
APPROX. 45 LB.

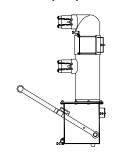

FIGURES 1 & 2

MOLDED VACUUM SWITCH (MVS)

SIDE VIEW

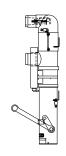

FIGURES 3 & 4

MOLDED VACUUM INTERRUPTER (MVI)

SIDE VIEW

TABLE 1

ELASTIMOLD MVS AND MVI ELECTRICAL RATINGS											
CONTINUOUS CURRENT	200A										
BASIC INSULATION LEVEL (BIL)	95kV										
VOLTAGE CLASS	15.5kV										
ASYMMETRICAL MOMENTARY AND 3 OPERATION FAULT CLOSE	20kA										
SYMMETRICAL 1 SECOND FAULTING RATING	12.5kA										
CAPACITOR OR CABLE CHARGING INTERRUPTING	40A										
AMBIENT TEMPERATURE RANGE	-30°C TO + 40°C										

TABLE 2

MVS AND MVI STOCK NUMBERS													
DESCRIPTION STOCK NUMBER UNITS													
MVS, 1-0, 200A LINE, 200A LOAD	S708400	S21P											
MVI, 1-0, 200A LINE, 200A LOAD I	S708402	S21PFI											
MVS, 3-0, 200A LINE, 200A LOAD	S708412	S23P											
MVI, 3-0, 200A LINE, 200A LOAD I	S708410	S23PFI											
MVS, 3-0, 600A LINE, 200A LOAD	S708414	S63P											
MVI, 3-0, 600A LINE, 200A LOAD I	S708416	S63PFI											
MVI, 3-0, 600A LINE, 600A LOAD []	S708418	S66PFI											

TABLE 3

MVS AND	MVI MAP SYMBOLS
SWITCH TYPE	MAP SYMBOL
MVS	•••
PivS	
	- Control of the state of the s
MV1	

© 1998 - 2021 San Diego Gas & Electric Company. All rights reserved. Removal of this copyright notice without permission is not permitted under law.

REV	CHANGE	DR	BY	DSN	APV	DATE	REV	CHANGE	DR	BY	DSN	APV	DATE
С							F						
В	TABLE UPDATE	EDM	EJA	GLW	CZH	07/04/2021	Е						
Α	REVISION	-	-	-	WT/MC	05/10/2010	D						

SHEET 1 OF 4 Indicates Latest Revision | Completely Revised | New Page | Information Removed

SDG&E ELECTRIC UNDERGROUND CONSTRUCTION STANDARDS

SUBSURFACE APPLICATION OF ELASTIMOLD MOLDED VACUUM SWITCH/INTERRUPTER

INSTALLATION:

- A. **MVS** (MOLDED VACUUM SWITCH) A SINGLE-PHASE OR THREE-PHASE SOLID DIELECTRIC VACUUM SWITCH CAPABLE OF MAKING, CARRYING, AND INTERRUPTING LOAD CURRENT <u>UP TO 200A</u> AT 15.5KV. THE SWITCH IS INSULATED IN EPDM RUBBER AND REQUIRES NO MAINTENANCE.
- B. MVI (MOLDED VACUUM INTERRUPTER) A SINGLE-PHASE OR THREE-PHASE SOLID DIELECTRIC VACUUM SWITCH CAPABLE OF MAKING AND CARRYING LOAD CURRENT UP TO 200A AT 15.5KV, AND AUTOMATICALLY INTERRUPTING FAULT CURRENT UP TO 12.5KA. THESE UNITS ARE SELF POWERED AND INCLUDE CURRENT SENSING AND ELECTRONIC CONTROLS TO PROVIDE OVER-CURRENT PROTECTION. THE SWITCH IS INSULATED IN EPDM RUBBER AND REQUIRES NO MAINTENANCE. A FUSING REQUEST MUST BE SUBMITTED TO ELECTRIC DISTRIBUTION PLANNING WHO WILL THEN FORWARD THE REQUEST TO THE FUSING COORDINATION GROUP FOR A TRIP SELECTION OF LESS THAN 200A. SYSTEM PROTECTION WILL REVIEW FOR A TRIP SELECTION OF 200A OR ABOVE. ONLY STOCKED AT KEARNY.

ATTENTION:

- * PRIOR TO INSTALLATION, THE MVI MUST BE PROGRAMMED BY A QUALIFIED KEARNY SCADA TECHNICIAN. CONTACT THE KEARNY CONSTRUCTION SUPERVISOR TO PICK-UP OR HAVE THE DEVICE DELIVERED.
- C. THE MVS/MVI SERIES SWITCHES MAY BE APPLIED IN SUBMERSIBLE APPLICATIONS. THEY ARE FOR WALK IN VAULTS AND MANHOLES THAT HAVE WORK SPACE TO STAND-OFF THE LOAD-SIDE ELBOWS, AND HOOK STICK OR REMOTE RIGGING ABILITY TO OPERATE THE SWITCH FROM OUTSIDE THE STRUCTURE. CAN BE INSTALLED IN HANDHOLES AS LONG AS THE SWITCH CAN BE OPEN/CLOSED FROM OUTSIDE THE STRUCTURE, AND THE ELBOWS CAN BE REMOVED USING A SHOTGUN.
- D. REMOTE RIGGING INSTALLATION: WHEN MVI AND MVS SWITCHES ARE INSTALLED AND REQUIRE REMOTE RIGGING, SEE UG3675.3 FOR REMOTE RIGGING POINT INSTALLATION.

CAUTION:

- * OPERATING THE LOAD-SIDE, LOAD-BREAK ELBOWS IS A DE-ENERGIZED OPERATION ONLY WHEN THE SWITCH IS OPEN AND TESTED DE-ENERGIZED ON THAT SIDE.
- E. **DIMENSIONS** THE THREE-PHASE SWITCH (MVS OR MVI) REQUIRES A MINIMUM OF 24" X 30" TO MOUNT ON A WALL OR FLOOR THE SINGLE-PHASE SWITCH (MVS OR MVI) REQUIRES A MINIMUM OF 26" X 8". **A MINIMUM OF 8FT CLEAR WORKING SPACE IS REQUIRED IN FRONT OF THE SWITCH ELBOWS.**
- F. SUB-SURFACE INSTALLATION FOR WALK IN VAULTS AND MANHOLES. CAN BE APPLIED AT 12KV OR 4KV.
- G. CAN BE INSTALLED IN HANDHOLES AS LONG AS THE SWITCH CAN BE OPEN/CLOSED FROM OUTSIDE STRUCTURE, AND THE ELBOWS CAN BE REMOVED USING A SHOTGUN. REQUIRED WORKING SPACE DIMENSIONS MUST BE RESPECTED.
- H. SWITCH CAN BE MOUNTED ON THE FLOOR OR WALL, HORIZONTAL OR VERTICAL USING HILTI 1/2 INCH DRIVE IN STUDS.
- J. PROVISIONS MUST BE PROVIDED FOR REMOTE RIGGING (ROPE OPERATION) IF THE SWITCH CANNOT BE OPERATED USING A HOOK STICK FROM OUTSIDE THE STRUCTURE. SEE UG3675.3
- K. ALL BUSHING PLUGS MUST BE BONDED TO THE SWITCH BODY GROUND.
- L. FOR GROUNDING INSTRUCTIONS SEE UG4530.2.
- M. LOCK SWITCH HANDLE WHEN IN FINAL POSITION (OPEN OR CLOSED). USE NON-FERROUS LOCK STOCK # S468010.

BILL OF MATERIALS: NONE

NOTES:

(I) STOCKED AT KEARNY ONLY.

REFERENCE: NONE

© 1998	- 2021 San Diego Gas & Electri	c Company. All rights reserved. I	Removal of this copyright notice	without permission is n	ot permitted under law.


REV	CHANGE	DR	BY	DSN	APV	DATE	REV	CHANGE	DR	BY	DSN	APV	DATE
С							F						
В	TABLE UPDATE	EDM	EJA	GLW	CZH	07/04/2021	Е						
Α	REVISION	-	-	-	WT/MC	05/10/2010	D						

SHEET 2 OF 4

 Indicates Latest Revision
 Completely Revised
 New Page
 Information Removed

 SDG&E ELECTRIC UNDERGROUND CONSTRUCTION STANDARDS

SUBSURFACE APPLICATION OF ELASTIMOLD MOLDED VACUUM SWITCH/INTERRUPTER

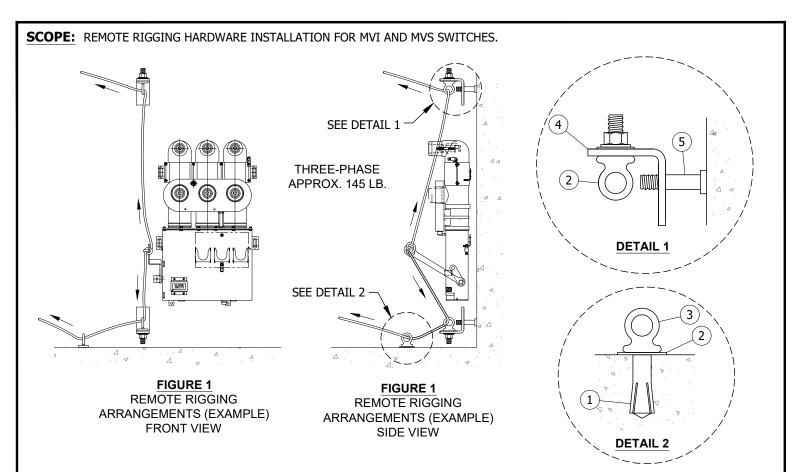

INSTALLATION:

- A. APPLY EYE BOLTS AS NEEDED TO OPEN AND CLOSE MVI AND MVS SWITCHES FOR REMOTE OPERATION WITH ROPE.
- B. ADDITIONAL POINTS MAY BE ADDED WITH L BRACKETS FOR ROPE RIGGING TO THE SURFACE OPENING OR DOOR ACCESS.
- C. SEE THE DRIVE IN ANCHOR INSTALLATION IN CONSTRUCTION STANDARD 4178.4, REQUIRES 5/8 INCH CONCRETE DRILL AND DRIVE IN ANCHOR SETTING TOOL S746758. THE STAINLESS STEEL EYE BOLT WILL THREAD INTO THE ANCHOR.

BILL OF MATERIALS:

ITEM	DESCRIPTION	QUANTITY	STANDARD PAGE	STOCK NUMBER	DESIGN UNITS
1	DROP IN ANCHOR STAINLESS STEEL	AS REQ'D	4178.4	S108864 X	
2	EYE BOLT, 1 1/2" X 1/2", STAINLESS STEEL	AS REQ'D	4505	S152722 X	
3	WASHER, 1/2", STAINLESS STEEL	AS REQ'D	4505	S799680	
4	L BRACKET, STAINLESS STEEL, 2" X 3"	AS REQ'D	4505	S166072	
5	ANCHOR, CONCRETE, STAINLESS STEEL, 1/2" X 3 1/2"	AS REQ'D	4505	S107654	

NOTES:

(X) THIS ITEM IS EXEMPT.

REFERENCE: NONE

© 1998 - 2021 San Diego Gas & Electric Company. All rights reserved. Removal of this copyright notice without permission is not permitted under law.

REV	CHANGE	DR	BY	DSN	APV	DATE	REV	CHANGE	DR	BY	DSN	APV	DATE
С							F						
В	TABLE UPDATE	EDM	EJA	GLW	CZH	07/04/2021	Е						
Α	REVISION	-	-	-	WT/MC	05/10/2010	D						


SHEET 3 OF 4

 Indicates Latest Revision
 Completely Revised
 New Page
 Information Removed


 SDG&E ELECTRIC UNDERGROUND CONSTRUCTION STANDARDS

SUBSURFACE APPLICATION OF ELASTIMOLD MOLDED VACUUM SWITCH/INTERRUPTER

SCOPE: THIS STANDARD SHOWS A TILT MOUNT ADAPTER FOR SINGLE-PHASE MVI AND MVS.

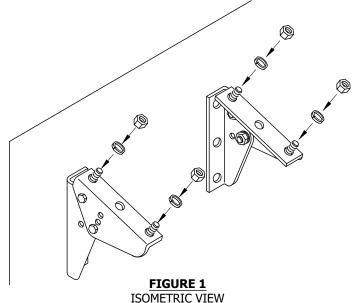



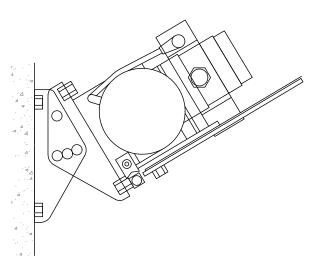

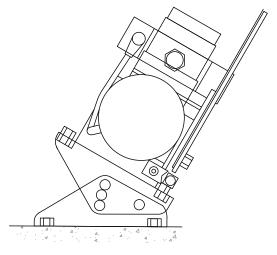


FIGURE 2 SIDE VIEWS

INSTALLATION: NONE BILL OF MATERIALS:

ITEM	DESCRIPTION	QUANTITY	STANDARD PAGE	STOCK NUMBER	DESIGN UNITS
1	BRACKET SINGLE-PHASE MVI/MVS	2	-	S164636	TMA-EM
2	ANC 1/2" X 3 1/2" STAINLESS STEEL	4	-	S107654	CNCANC

NOTES: NONE

REFERENCE: NONE

© 1998 - 2021 San Diego Gas & Electric Company. All rights reserved. Removal of this copyright notice without permission is not permitted under law.

REV	CHANGE	DR	BY	DSN	APV	DATE	REV	CHANGE	DR	BY	DSN	APV	DATE
С							F						
В	TABLE UPDATE	EDM	EJA	GLW	CZH	07/04/2021	Е						
Α	REVISION	-	-	-	WT/MC	05/10/2010	D						

SHEET 4 OF 4 **Indicates Latest Revision** Completely Revised New Page Information Removed SDG&E ELECTRIC UNDERGROUND CONSTRUCTION STANDARDS


SUBSURFACE APPLICATION OF ELASTIMOLD

MOLDED VACUUM SWITCH/INTERRUPTER

SCOPE: THIS STANDARD COVERS TRAYER ENGINEERING'S VAULT MOUNTED 600A, 15KV THREE-PHASE LIQUID INSULATED VACUUM SWITCH GEAR WITH VISIBLE DISCONNECTS. DUE TO DIVERSE ENVIRONMENTAL CONDITIONS THE SWITCH GEAR IS CONSTRUCTED OF STAINLESS STEEL. THE LIQUID INSULATION IS NOT SUBJECTED TO ARC CONTAMINATION DURING SWITCHING AND WILL NOT REQUIRE TESTING.

ATTENTION:

* THE TRAYER VAULT MOUNT SWITCH MAY BE INSTALLED IN THE WALK IN VAULT APPLICATION FOR ALL NEW CONSTRUCTION AS NEEDED FOR BOTH MANUAL AND SCADA FACILITIES.

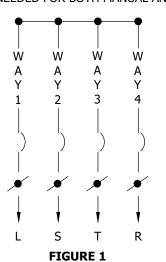


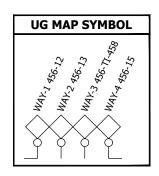


TABLE 1

ELECTRICAL RATINGS										
VOLTAGE	15.5KV									
CURRENT, CONTINUOUS	600A									
B.I.L.	95KV									
MAXIMUM INTERRUPTING CURRENT VFI	16KA - SYMMETRICAL									
MOMENTARY MAKE AND LATCH	20KA - ASYMMETRICAL									
B.I.L. ACROSS OPEN VFI	125KV									

TABLE 2

INTERNAL TRAYER DESIGNATION									
SYMBOL	DEFINITION								
L	LEFT								
S	4TH POSITION								
Т	TAP								
R	RIGHT								

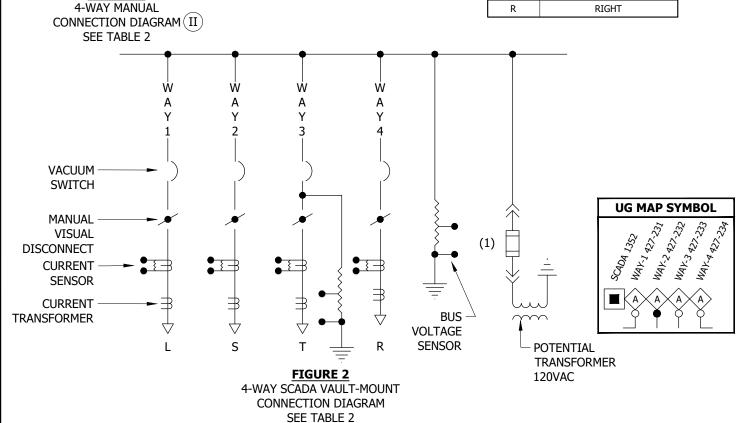

© 1998 - 2021 San Diego Gas & Electric Company. All rights reserved. Removal of this copyright notice without permission is not permitted under law.


REV	CHANGE	DR	BY	DSN	APV	DATE	REV	CHANGE	DR	BY	DSN	APV	DATE
С	FORMATTING	EDM	JIK	-	-	12/28/2021	F						
В	EDITORIAL CHANGES	-	AW	JS	CZH	07/01/2018	Е						
A	EDITORIAL CHANGES	-	DG	JS	MDJ	04/01/2018	D						

SHEET 1 OF 8
 Indicates Latest Revision
 Completely Revised
 New Page
 Information Removed

SDG&E ELECTRIC UNDERGROUND CONSTRUCTION STANDARDS

UG3677.1


TRAYER VAULT-MOUNTED SWITCH GEAR

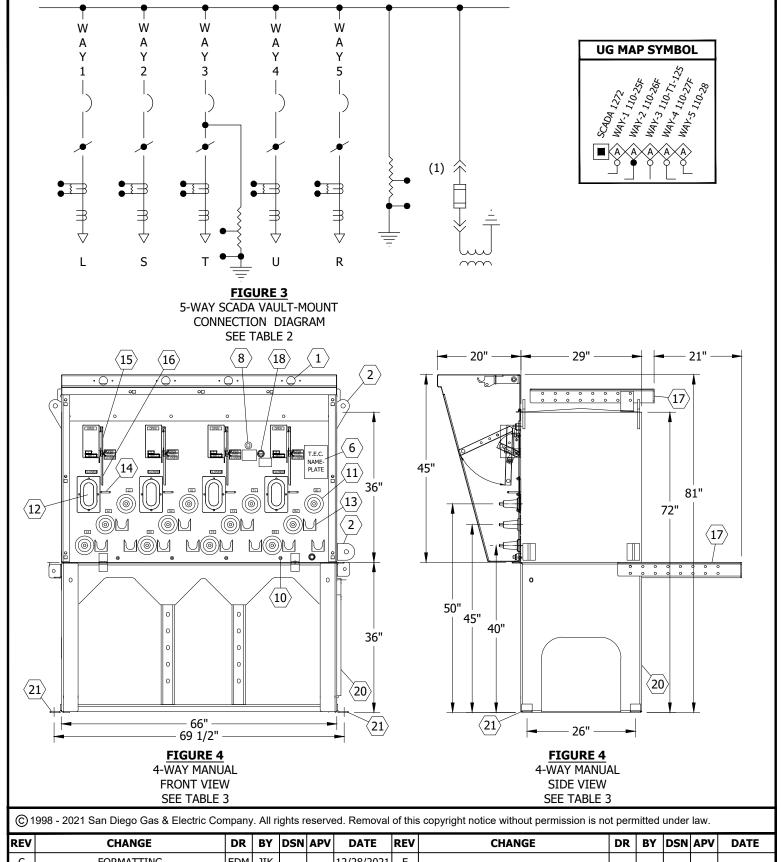

IR	EV	CHANGE	DR	BY	DSN	APV	DATE	REV	CHANGE	DR	BY	DSN	APV	DATE
	С	FORMATTING	EDM	JIK	-	-	12/28/2021	F						
	В	EDITORIAL CHANGES	-	AW	JS	CZH	07/01/2018	Е						
	Α	EDITORIAL CHANGES	-	DG	JS	MDJ	04/01/2018	D						
_		N 71												

SHEET 2 OF 8 **Indicates Latest Revision** Completely Revised New Page Information Removed SDG&E ELECTRIC UNDERGROUND CONSTRUCTION STANDARDS

TRAYER VAULT-MOUNTED SWITCH GEAR

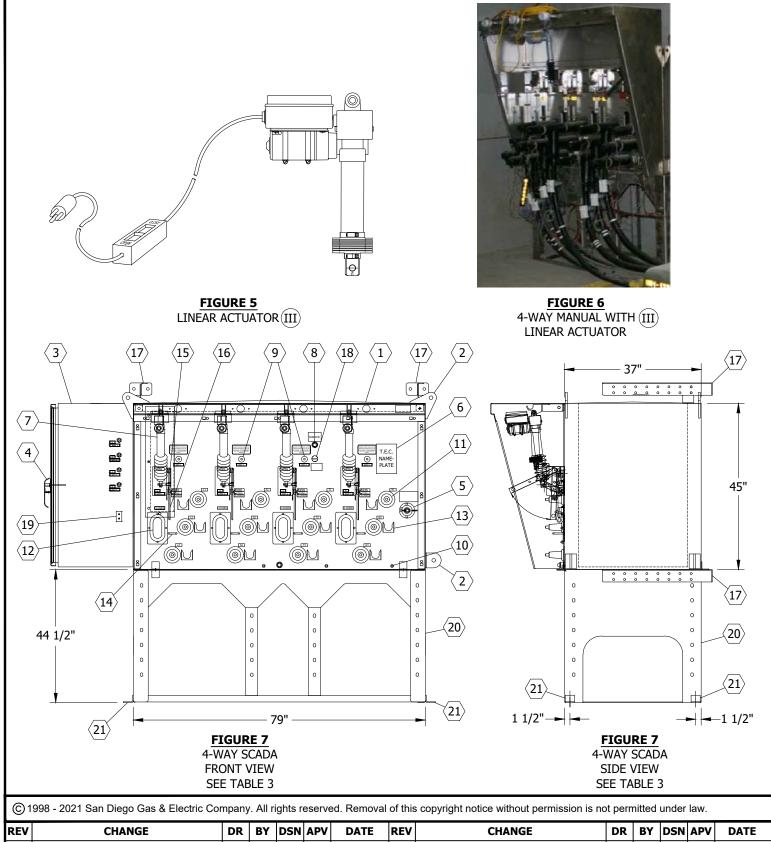


IR	EV	CHANGE	DR	BY	DSN	APV	DATE	REV	CHANGE	DR	BY	DSN	APV	DATE
	С	FORMATTING	EDM	JIK	-	-	12/28/2021	F						
	В	EDITORIAL CHANGES	-	AW	JS	CZH	07/01/2018	Е						
	Α	EDITORIAL CHANGES	-	DG	JS	MDJ	04/01/2018	D						
_		N 71												

SHEET 3 OF 8

 Indicates Latest Revision
 Completely Revised
 New Page
 Information Removed

 SDG&E ELECTRIC UNDERGROUND CONSTRUCTION STANDARDS

TRAYER VAULT-MOUNTED SWITCH GEAR

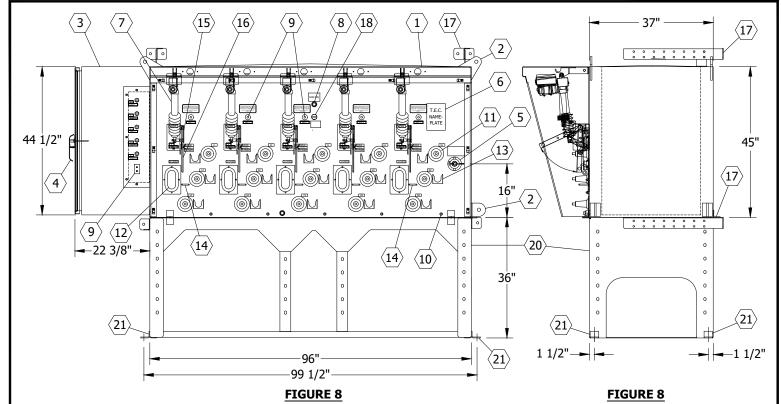

5-WAY SCADA FRONT VIEW SEE TABLE 3

5-WAY SCADA SIDE VIEW SEE TABLE 3



FIGURE 9

© 1998 - 2021 San Diego Gas & Electric Company. All rights reserved. Removal of this copyright notice without permission is not permitted under law.

REV	CHANGE	DR	BY	DSN	APV	DATE	REV	CHANGE	DR	BY	DSN	APV	DATE
С	FORMATTING	EDM	JIK	-	-	12/28/2021	F						
В	EDITORIAL CHANGES	-	AW	JS	CZH	07/01/2018	Е						
Α	EDITORIAL CHANGES	-	DG	JS	MDJ	04/01/2018	D						

SHEET 4 OF 8 **Indicates Latest Revision** Completely Revised New Page Information Removed SDG&E ELECTRIC UNDERGROUND CONSTRUCTION STANDARDS

TRAYER VAULT-MOUNTED SWITCH GEAR

TABLE 3

	TRAYER SWITCH DETAILS
ITEM	DESCRIPTION
<u>(1)</u>	FAULT INDICATOR WINDOW
2	LIFTING EYE
3	SCADA CABINET
4	CABINET HANDLE, PAD LOCKABLE
5	POWER TRANSFORMER DRY WELL FUSE, 8.3KV, 3A CL
6	NAME PLATE
7	24V DC LINEAR ACTUATOR
8	OIL FILL PLUG
9	FAULT TRIP INDICATOR
(10)	EQUIPMENT GROUND NUTS, 1/2"
(11)	600A BUSHING/CONNECTOR
(12)	WINDOW VIEW TRI-PHASE VISIBLE DISCONNECT
(13)	PARKING STAND
(14)	PROVISION FOR ROPE OPERATION
(15)	TRI PHASE VISIBLE DISCONNECT OPERATOR HANDLE
(16)	VACUUM SWITCH OPERATING HANDLE
(17)	WALL MOUNTING BRACKET
(18)	LIQUID LEVEL GAUGE, TRAYER 901A
(19)	ANTENNA CONNECTION, SCADA
20>	SWITCH BASE
<u>21</u>	FLOOR ATTACHMENTS

INSTALLATION:

- A. ALL CONDUITS THAT ENTER FROM THE OUTSIDE SHALL BE SEALED WITH DUCT PLUGS. CONDUITS SHALL ALSO BE SEALED FROM FACILITIES THAT TRANSITION TO THE VAULT. CONDUITS WITH CABLE SHALL BE SEALED WITH THE TYCO RAYFLATE SYSTEM. j k
- B. SWITCHES MUST BE ATTACHED TO THE FLOOR AND THE WALL. THE WALL ANCHOR MOUNT BRACKETS ARE ADJUSTABLE FOR CABLE TRAINING AND CABLE TRANSITION BEHIND THE SWITCH IF NECESSARY.
- C. THE DRILLING PATTERN ON THE SWITCH STAND MATCHES THE UNDERGROUND DEVICES PLASTIC CABLE RACKS FOR ATTACHMENT OF CABLE HOOKS AND ARMS.
- D. EACH 4-WAY MANUAL TRAYER SWITCH COMES WITH A MOTOR ACTUATOR FOR REMOTE SWITCHING. THE UNIT MAY BE MOVED TO ANY POSITION FOR REMOTE SWITCHING OPERATIONS. IT MAY BE POWERED BY THE INTERNAL 120V SOURCE OF THE VAULT OR A GENERATOR FOR EXTENDED OUTAGES.
- E. THE 4/0 GROUND MAY RING THE SWITCH STAND JUST BELOW THE SWITCH USING THE 2-INCH X 3-INCH STAINLESS STEEL (L) BRACKETS AND 1/2-INCH X 6-INCH PULLING AND 1 1/2-INCH X 1/2-INCH STAINLESS STEEL SHOULDER BOLT. THE STAND HAS MULTIPLE 1/2-INCH HOLES ON ALL SIDES FOR ATTACHMENT POINTS. THE 4/0 RING GROUND MUST BE ATTACHED TO THE VAULT GROUND SYSTEM. (h)
- F. THE SCADA RTU CABINET MUST HAVE A MINIMUM OF 48 INCHES FROM THE WALL FOR WORK SPACE. THE STANDARD 8-FOOT WORK SPACE MUST BE MAINTAINED IN FRONT OF THE SWITCH FOR LIVE LINE TOOL OPERATIONS. (b)

© 1998 - 2021 San Diego Gas & Electric Company. All rights reserved. Removal of this copyright notice without permission is not permitted under law.

REV	CHANGE	DR	BY	DSN	APV	DATE	REV	CHANGE	DR	BY	DSN	APV	DATE
С	FORMATTING	EDM	JIK	-	-	12/28/2021	F						
В	EDITORIAL CHANGES	-	AW	JS	CZH	07/01/2018	Е						
Α	EDITORIAL CHANGES	-	DG	JS	MDJ	04/01/2018	D						

SHEET 5 OF 8

Indicates Latest Revision | Completely Revised | New Page | Information Removed

SDG&E ELECTRIC UNDERGROUND CONSTRUCTION STANDARDS

INSTALLATION (CONT'D):

- G. SEE UG3214 FOR TAGGING OF THE WAY POSITIONS ON THE FACE OF THE SWITCH.
- H. LOCKS: ALL MANUAL SWITCHES SHALL BE LOCKED, SCADA SWITCH POSITIONS THAT ARE NOT OCCUPIED SHALL BE LOCKED. LOCKS SHALL BE AVAILABLE FOR THE LOCK OUT AND TAGGING FOR ALL D.S.O. OPERATIONS.
- J. THE USE OF FUSED ELBOWS WILL BE LIMITED TO ONE FUSED ELBOW ONLY ON THE RIGHT OR LEFT SIDE SWITCH WAY POSITION. NO DEVIATION WILL BE GRANTED FOR MORE THAN ONE FUSE ELBOW IN THE TRAYER SWITCH.
- K. TAPPING THE BACK OF 600A TEES FOR 200A DISTRIBUTION WILL BE LIMITED TO SWITCH CHANGE OUTS WITH EXISTING 200A TAPS.

BILL OF MATERIALS:

ITEM	DESCRIPTION	WEIGHT (LBS)	QUANTITY	STANDARD PAGE	STOCK NUMBER	DESIGN UNITS
	4-WAY MANUAL	2,845	1		S704730	4WYTMV
1	4-WAY SCADA	5,320	1		S704712	4WYTSV
	5-WAY SCADA	6,170	1		S704714	5WYTSV
2	ANCHOR, WALL		4		SUPPLIED W	ITH SWITCH
3	CONNECTORS, 12KV, 600/200A		AS REQ'D	4186		
4	PADLOCK V		AS REQ'D		S514848	
5	ANCHOR, CONCRETE, STAINLESS STEEL		12	4177/4178	S107654	CNCANC
6	POST, CONNECTOR, 1/0		5		S262560	USPCON
7	WIRE, 4/0, COPPER V		AS REQ'D	4521	S812764	4/0-SD
8	GROUND, TRENCH, 4/0, COPPER		AS REQ'D	4510	S812818 X	TG-E-W
9	SEALING COMPOUND		AS REQ'D	3948	S442976	SEAL-6
10	TAG, SWITCH POSITION V			3214		
11	EYE BOLT, 6" X 1/2", STAINLESS		2		S150582	
12	BRACKET, ANGLE, STAINLESS STEEL, 2" X 3"		4	4505	S166072	
13	EYE BOLT, STAINLESS STEEL, 1 1/2" X 1/2"		2		S152722 X	
14	WASHER, STANDARD FLAT, BRONZE, 1/2"		8		S799488	
15	WASHER, LOCK SPRING		4		S796416	
16	CABLE IDENTIFICATION		AS REQ'D	3202		

NOTES:

- I. WHEN PLANNING AND DESIGNING EXISTING WALK IN VAULTS FOR RETROFITTING NEW SWITCHES OR TRANSFORMERS SOME OF THE SMALLER VAULTS WILL REQUIRE MEASURING THE OPENINGS THAT EQUIPMENT IS DELIVERED THROUGH AND THE PLACEMENT OF EQUIPMENT FOR OPERATION AS SOME EQUIPMENT MAY NOT FIT OLDER FACILITIES.
- ${
 m (II)}$ the way position marked T (the 3rd position from the LeFT) shall be the open tie position for all trayer switches
- (III) EACH 4-WAY MANUAL SWITCH COMES WITH A 120V PIN-IN MOVABLE LINEAR ACTUATOR. IT MAY BE PLUGGED IN AT THE VAULT OR GENERATOR.
- (IV) WHEN A TRAYER SCADA SWITCH IS FIRST ENERGIZED, THE SWITCH POSITIONS MUST BE MANUALLY OPERATED UNTIL THE KEARNY CREW INSTALLS ALL SCADA EQUIPMENT AND PROGRAMS THE SWITCH. THIS WILL REQUIRE THE CREW OPERATOR TO:
 - 1. REMOVE THE YELLOW CONTROL CORD FROM THE LINEAR ACTUATOR
 - 2. UN-PIN THE LINEAR ACTUATOR FROM THE VACUUM SWITCH HANDLE
 - 3. DE-COUPLE THE LINEAR ACTUATOR FROM THE VACUUM SWITCH HANDLE
 - (4) REVERSE THE DIRECTION OF THE LINEAR ACTUATOR BY UN-PINNING AND RE-PINNING AT IT'S HINGE POINT (REFER TO FIGURE 10).

© 1998 - 2021 San Diego Gas & Electric Company. All rights reserved. Removal of this copyright notice without permission is not permitted under law.

REV	CHANGE	DR	BY	DSN	APV	DATE	REV	CHANGE	DR	BY	DSN	APV	DATE
С	FORMATTING	EDM	JIK	-	-	12/28/2021	F						
В	EDITORIAL CHANGES	-	AW	JS	CZH	07/01/2018	Е						
Α	EDITORIAL CHANGES	-	DG	JS	MDJ	04/01/2018	D						

SHEET 6 OF 8

Indicates Latest Revision | Completely Revised | New Page | Information Removed | SDG&E ELECTRIC UNDERGROUND CONSTRUCTION STANDARDS

TRAYER VAULT-MOUNTED SWITCH GEAR

NOTES (CONT'D):



FIGURE 10(IV4)

- 5. TRAYER VAULT MOUNT SCADA SWITCHES COME WITH A REMOTE WAY POSITION PLUG-IN HAND HELD OPERATOR, WHEN THE UNIT IS PLACED ON LOCAL CONTROL FOR VAULT OPERATIONS IF REQUESTED BY THE SWITCHING CENTER DSO. IT CAN BE FOUND IN THE LOW VOLTAGE CONTROL CABINET DOOR. CONTROL POWER MUST BE AVAILABLE FOR THIS TO WORK, OTHERWISE SWITCHING MUST BE DONE MANUALLY.
- NOT SHOWN ON FIGURES.
- THIS ITEM IS EXEMPT.

REFERENCE:

- a. FOR CABLE IDENTIFICATION, SEE UG3202.
- b) For Minimum operating clearance requirements, see UG3480, UG3481, UG3482, and UG3483.
- c. FOR PAD MOUNTED SWITCH IDENTIFICATION, SEE UG3214.
- d. FOR FAULT INDICATOR INSTALLATION, SEE UG4355.
- e. FOR (STANDARD) AND (ALTERNATE TRENCH GROUND WIRE), SEE UG4510.

© 1998 - 2021 San Diego Gas & Electric Company. All rights reserved. Removal of this copyright notice without permission is not permitted under law.

REV	CHANGE	DR	BY	DSN	APV	DATE	REV	CHANGE	DR	BY	DSN	APV	DATE
С	FORMATTING	EDM	JIK	-	-	12/28/2021	F						
В	EDITORIAL CHANGES	-	AW	JS	CZH	07/01/2018	Е						
Α	EDITORIAL CHANGES	-	DG	JS	MDJ	04/01/2018	D						

SHEET 7 OF 8

Indicates Latest Revision Completely Revised New Page Information Removed

SDG&E ELECTRIC UNDERGROUND CONSTRUCTION STANDARDS

UG3677.7

TRAYER VAULT-MOUNTED SWITCH GEAR

REFERENCE (CONT'D): f. FOR EQUIPMENT GROUNDING, SEE UG4520 AND UG4521. g. FOR GROUNDING PREMOLDED CONNECTORS, SEE UG4525. (h) FOR NEUTRAL AND GROUND WIRE SCHEMATIC DIAGRAM, SEE UG4521. i. FOR SCADA INSTALLATION, SEE UG4640. (j) for elevation of customer facilities preventing water entry, see UG3960. (k) SEE UG3948. I. FOR 600/200A CONNECTION APPLICATION, SEE UG4181. m. SEE UG3214. © 1998 - 2021 San Diego Gas & Electric Company. All rights reserved. Removal of this copyright notice without permission is not permitted under law.

REV	CHANGE	DR	BY	DSN	APV	DATE	REV	CHANGE	DR	BY	DSN	APV	DATE
С	FORMATTING	EDM	JIK	-	-	12/28/2021	F						
В	EDITORIAL CHANGES	-	AW	JS	CZH	07/01/2018	Е						
Α	EDITORIAL CHANGES	-	DG	JS	MDJ	04/01/2018	D						·

SHEET 8 OF 8


Indicates Latest Revision | Completely Revised | New Page | Information Removed

SDG&E ELECTRIC UNDERGROUND CONSTRUCTION STANDARDS

SCOPE: THIS STANDARD COVERS THE TRAYER 3-WAY MANUAL SUBMERSIBLE SWITCH, IT MAY BE INSTALLED IN SUB-SURFACE LOCATIONS, WALK-IN VAULTS, MANHOLES AND ANY STRUCTURE WITH LIMITED SPACE ISSUES.

ATTENTION:

* SOME APPLICATIONS WILL REQUIRE A DEVIATION FOR INSTALLATION. THIS SWITCH MAY BE MOUNTED IN A VERTICAL POSITION. THIS SWITCH SHOULD FIT IN STRUCTURES IN THE FMO3399 WITH THE 36-INCH OR LARGER ROUND OPENINGS IN SOME LOCATIONS. IT MAY BE REQUIRED TO REMOVE THE TOP SECTION TO GET TO THE 36-INCH OPENING.

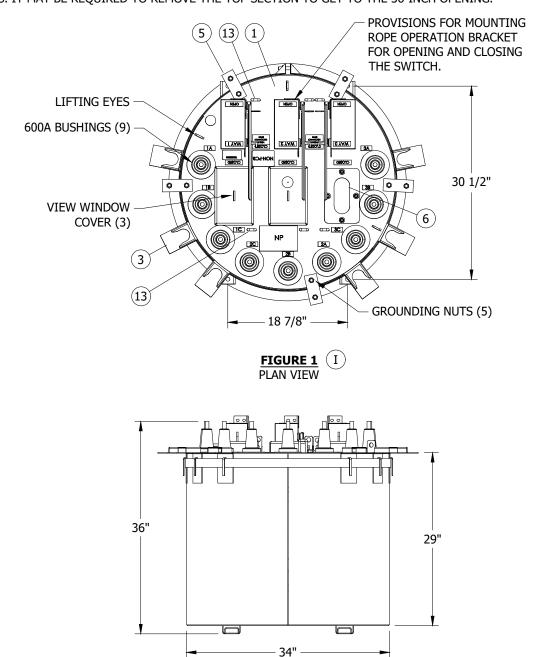

© 1998 - 2021 San Diego Gas & Electric Company. All rights reserved. Removal of this copyright notice without permission is not permitted under law.

Completely Revised

Indicates Latest Revision

REV	CHANGE	DR	BY	DSN	APV	DATE	REV	CHANGE	DR	BY	DSN	APV	DATE
С	FORMATTING	EDM	JIK	-	-	12/28/2021	F						
В	EDITORIAL CHANGES	-	AW	JS	CZH	07/01/2018	Е						
Α	REVISION	-	-	-	TR/DW	03/18/2014	D						

FIGURE 1 SIDE VIEW

SHEET 1 OF 6

SDG&E ELECTRIC UNDERGROUND CONSTRUCTION STANDARDS


New Page

TRAYER 3-WAY SUBMERSIBLE LIQUID

INSULATED VACUUM SWITCHGEAR

UG3678.1

Information Removed

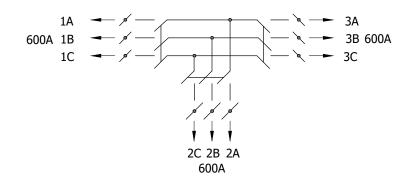

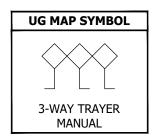


FIGURE 2 WIRING DIAGRAM

INSTALLATION:

- A. FOR 36-INCH OPENING: REMOVE THE STAND OFF BUSHING BAND AND PUSH THE SUPPORTS IN FOR PREPARATION TO LOWER SWITCH INTO STRUCTURE.
- B. SWITCH **SHALL ONLY** BE LIFTED USING SPECIFIED MANUFACTURER'S LIFT POINTS.
- C. IT IS REQUIRED THAT THE UNIT BE BOLTED TO THE FLOOR OF THE STRUCTURE. IF USING THE MOUNTING BRACKET SWITCH MUST BE BOLTED TO THE BRACKET AND BRACKET BOLTED TO THE FLOOR.
- D. USE ONLY EQUIPMENT GROUND POINTS SPECIFIED IN THE STANDARD.

Indicates Latest Revision

- E. THE SWITCH COMES WITH (6) 200A STAND OFF POSITIONS, LOOSEN THE NUT AND BOLT AND ADJUST THE STAND OFF BRACKETS AS NEEDED, RE-TIGHTEN THE BOLT AND NUT ON THE SUPPORT BAND.
- F. EACH VISUAL OPEN HAS A COVER TO KEEP THE VIEW PORT CLEAN, IT CAN ONLY BE REMOVED WHEN THE SWITCH IS IN THE OPEN POSITION.
- G. THE SWITCH HAS RIGGING POINTS FOR REMOTE OPERATION, THESE CAN ALSO BE APPLIED TO THE WALLS, FLOOR AND CEILING AS NEEDED. (j)
- H. BUSHING PLUGS MAY BE APPLIED ON THE BACK OF THE TEE'S FOR EACH WAY POSITION FOR TESTING AND GROUNDING AS NEEDED. CHECK WORK SPACE FOR LIVE LINE TOOL OPERATION.

© 1998 - 2021 San Diego Gas & Electric Company. All rights reserved. Removal of this copyright notice without permission is not permitted under law.

Completely Revised

REV	CHANGE	DR	BY	DSN	APV	DATE	REV	CHANGE	DR	BY	DSN	APV	DATE
С	FORMATTING	EDM	JIK	-	-	12/28/2021	F						
В	EDITORIAL CHANGES	1	AW	JS	CZH	07/01/2018	Е						
Α	REVISION	1	-	-	TR/DW	03/18/2014	D						

SHEET 2 OF 6

SDG&E ELECTRIC UNDERGROUND CONSTRUCTION STANDARDS


New Page

Information Removed

TRAYER 3-WAY SUBMERSIBLE LIQUID INSULATED VACUUM SWITCHGEAR

INSTALLATION (CONT'D):

- (J) 3316/3317 APPLICATION OF SUBMERSIBLE TRAYER SWITCH
 - 1. REQUIRES DEVIATION FOR THIS INSTALLATION.
 - 2. THIS INSTALLATION HAS OPERATION LIMITATIONS AND MUST BE DE-ENERGIZED TO WORK ON.
 - 3. NO OTHER CABLE OR EQUIPMENT MAY BE INSTALLED IN THIS STRUCTURE.
 - 4. WHEN BOX IS SET SUMP SHOULD BE OPEN NOT COVERED BY SWITCH.
 - 5. CONDUITS SHOULD USE TOP KNOCK OUTS FOR BETTER CABLE TRAINING.

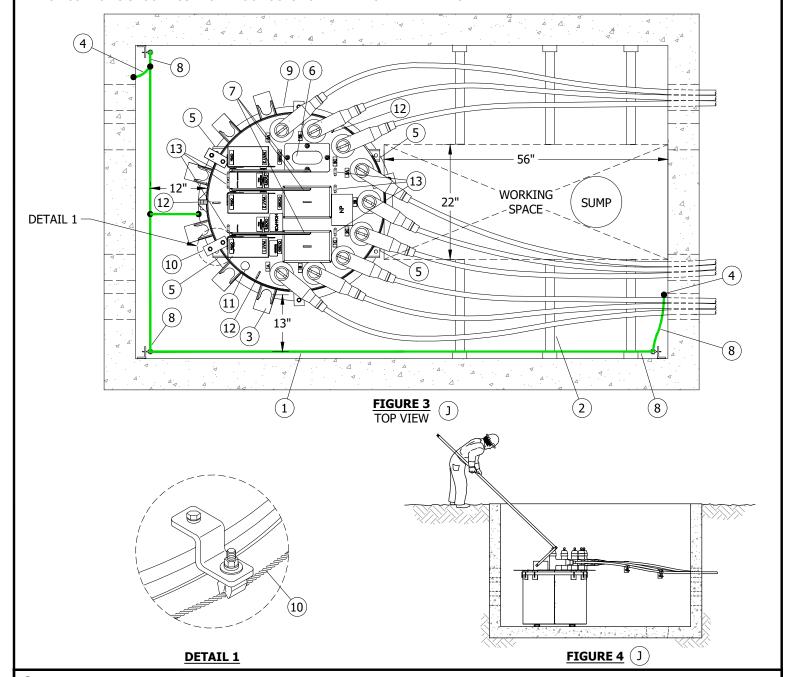

© 1998 - 2021 San Diego Gas & Electric Company. All rights reserved. Removal of this copyright notice without permission is not permitted under law.

Completely Revised

Indicates Latest Revision

REV	CHANGE	DR	BY	DSN	APV	DATE	REV	CHANGE	DR	BY	DSN	APV	DATE
С	FORMATTING	EDM	JIK	-	-	12/28/2021	F						
В	EDITORIAL CHANGES	-	AW	JS	CZH	07/01/2018	Е						
Α	REVISION	-	-	-	TR/DW	03/18/2014	D						

SHEET 3 OF 6

SDG&E ELECTRIC UNDERGROUND CONSTRUCTION STANDARDS

New Page

Information Removed

TRAYER 3-WAY SUBMERSIBLE LIQUID INSULATED VACUUM SWITCHGEAR

INSTALLATION (CONT'D):

- (K) TRAYER 3-WAY IN A MANHOLE.
 - 1. THE BUSHINGS SHOULD ALWAYS FACE THE WALL FOR CLEAR CABLE TRAINING AND SWITCH OPERATIONS.
 - 2. THE SWITCH SHALL BE LOCATED 12 INCHES TO 18 INCHES OFF THE WALL TO ALLOW OTHER CABLE RUN CLEARANCES BEHIND THE SWITCH.
 - 3. THE SWITCH SHALL BE BOLTED TO THE FLOOR USING THE EXTENSION BRACKETS ON THE BOTTOM.
 - 4. SWITCH WAY POSITION 2 BUSHINGS SHALL HAVE THE 12-INCH TEE EXTENSIONS APPLIED TO PROVIDE CABLE SEPARATION AND CLEAR ACCESS TO THE TEE'S FOR GROUNDING OPERATIONS IF REQUIRED. THE TEE EXTENSION ALLOWS THE WAY POSITION 2 CABLES TO BE RACKED AT A HIGH LEVEL.
 - 5. USE THE UNDERGROUND DEVICES FIBER CABLE STEPS AND HOOKS TO SECURE THE CABLE.

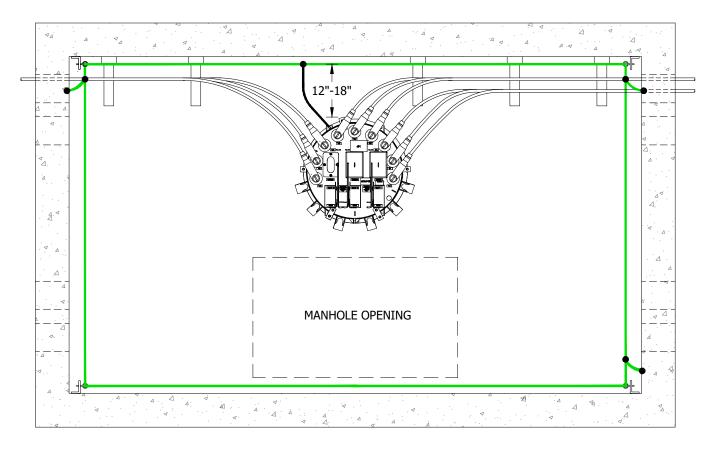


FIGURE 5

© 1998 - 2021 San Diego Gas & Electric Company. All rights reserved. Removal of this copyright notice without permission is not permitted under law.

REV	CHANGE	DR	BY	DSN	APV	DATE	REV	CHANGE	DR	BY	DSN	APV	DATE
С	FORMATTING	EDM	JIK	-	-	12/28/2021	F						
В	EDITORIAL CHANGES	1	AW	JS	CZH	07/01/2018	Е						
Α	REVISION	1	-	-	TR/DW	03/18/2014	D						

SHEET 4 OF 6

 Indicates Latest Revision
 Completely Revised
 New Page
 Information Removed

 SDG&E ELECTRIC UNDERGROUND CONSTRUCTION STANDARDS

TRAYER 3-WAY SUBMERSIBLE LIQUID INSULATED VACUUM SWITCHGEAR

BILL OF MATERIALS:

ITEM	DESCRIPTION	QUANTITY	STANDARD PAGE	STOCK NUMBER	DESIGN UNITS
1	3-WAY TRAYER MANUAL	1		S708570	3WAYTM
2	DEVICES, UG, CABLE RACKS	AS REQ'D	4178		
3	ADJUSTABLE STAND OFF PARKING	6			
4	CONNECTION, GROUND POINT		4540/4505		
5	MOUNTING RAILS, PULL OUT BOLT DOWN TO FLOOR	4	4177/4178	S107654	CNCANC
6	WINDOW, VISIBLE DISCONNECT VIEW				
7	SWITCH HANDLE II				
8	GROUND HARDWIRE	AS REQ'D	4505		
9	SOFT DRAWN COPPER, 4/0	AS REQ'D		S812764	4/0-SD
10	GROUND, MOUNTING BRACKET				
11	INDICATOR, LIQUID LEVEL				
12	BRACKETS, LIFT POINT	3			
13	PROVISIONS, FOR ROPE OPERATIONS	6			
14	HANDHOLE, 3316, TRAFFIC	1	3316	S400312	3316TC
15	HANDHOLE, 3317, PARKWAY	1	3317	S334430	3317SE
16	BUSHING EXTENSION III	3	4181	S336704	BUSH-X
17	PLUG, ELBOW TAP	6	4181	S547328	BTP650
18	CABLE ADAPTER III	6	4181		
19	CONNECTOR LUG	6	4181		
20	ELBOW TEE	6	4181	S326578	BLBO-T
21	BOLT, BRONZE EYE	6	4505	S471232	TL1/0
22	GROUND, SPLIT BOLT STUD	6	4505	S262560	USPCON
23	SCHLAGE, PAD LOCK	3		S514848	4WTFTS
24	FAULT INDICATOR	AS REQ'D	4352		
25	BUSS, STRUCTURE GROUND RING	AS REQ'D	4540	S812818 X	GOWIRE

NOTES:

(I) OPERATION DESCRIPTION

a. 600A

b. 3-WAY MANUAL OPERATION, WITH VISIBLE OPEN ON EACH POSITION

c. 14.4KV VOLTAGE

d. 14,300 SYM AMPS MOMENTARY

e. 20,000 ASY MAKE AND LATCH

f. WEIGHT: 1,245 LBSg. STAINLESS STEEL

h. APPROX. LIQUID VOLUME: 112 GALLONSi. NON PCB MINERAL OIL LIQUID INSULATION

© 1998 - 2021 San Diego Gas & Electric Company. All rights reserved. Removal of this copyright notice without permission is not permitted under law.

REV	CHANGE	DR	BY	DSN	APV	DATE	REV	CHANGE	DR	BY	DSN	APV	DATE
С	FORMATTING	EDM	JIK	-	-	12/28/2021	F						
В	EDITORIAL CHANGES	-	AW	JS	CZH	07/01/2018	Е						
Α	REVISION	-	-	-	TR/DW	03/18/2014	D						

SHEET 5 OF 6

Indicates Latest Revision | Completely Revised | New Page | Information Removed | SDG&E ELECTRIC UNDERGROUND CONSTRUCTION STANDARDS

TRAYER 3-WAY SUBMERSIBLE LIQUID INSULATED VACUUM SWITCHGEAR

NOTES (CONT'D):

- (II) NOT SHOWN IN FIGURES.
- (X) THIS ITEM IS EXEMPT.

REFERENCE:

- a. FOR SWITCH IDENTIFICATION, SEE UG3215.
- b. FOR EQUIPMENT COMBINATION GUIDELINES FOR SWITCHES IN MANHOLES, SEE UG3649.
- c. FOR WIRE INFORMATION, SEE UG4003.
- d. FOR SEALING JACKETED CABLE, SEE UG4108.
- e. FOR SWITCH CONNECTIONS, SEE UG4181.
- f. FOR (PREFERRED II) EQUIPMENT GROUNDING INSTALLATION, SEE UG4512.
- g. FOR NEUTRAL AND GROUND WIRE SCHEMATIC DIAGRAM, SEE UG4521.
- h. FOR CONCENTRIC NEUTRAL TERMINATIONS AND GROUNDING PREMOLDED CONNECTORS, SEE UG4525.
- i. FOR SWITCH APPLICATION, SEE DM6111.
- (j) for rigging, see UG3675.

© 1998 - 2021 San Diego Gas & Electric Company. All rights reserved. Removal of this copyright notice without permission is not permitted under law.

Completely Revised

Indicates Latest Revision

REV	CHANGE	DR	BY	DSN	APV	DATE	REV	CHANGE	DR	BY	DSN	APV	DATE
С	FORMATTING	EDM	JIK	-	-	12/28/2021	F						
В	EDITORIAL CHANGES	-	AW	JS	CZH	07/01/2018	Е						
Α	REVISION	-	-	-	TR/DW	03/18/2014	D						

SHEET 6 OF 6

SDG&E ELECTRIC UNDERGROUND CONSTRUCTION STANDARDS

New Page


Information Removed


TRAYER 3-WAY SUBMERSIBLE LIQUID INSULATED VACUUM SWITCHGEAR

SCOPE: THIS STANDARD SHOWS THE TRAYER SUBSURFACE STAINLESS STEEL LIQUID INSULATED VACUUM 4-WAY SWITCH. EACH WAY POSITION CAN BE GROUNDED INDEPENDENTLY.

ATTENTION:

* THE TRAYER SUBSURFACE IS THE REPLACEMENT FOR BOTH GAS AND OIL SWITCHES WHEN THEY CANNOT BE PAD

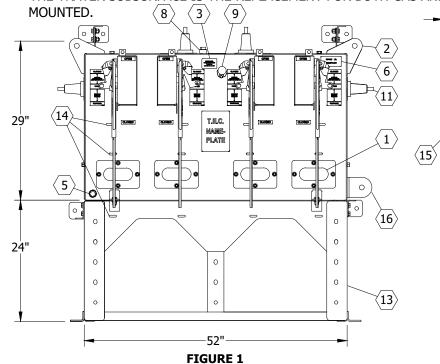

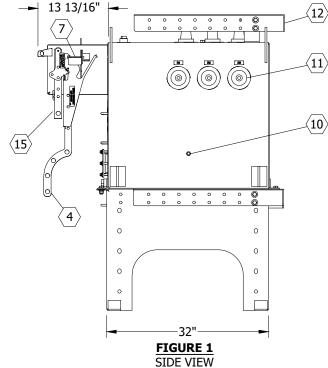

FRONT VIEW

FIGURE 2
ONE LINE DIAGRAM
SEE TABLE 1

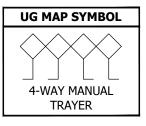


TABLE 1

INTERN	AL TRAYER DESIGNATION
SYMBOL	DESIGNATION
L	LEFT
S	4TH POSITION
Т	TAP
R	RIGHT

TABLE 3

	
SWITCH OPERATION I	DESCRIPTION
DESCRIPTION	RATING
VOLTAGE	25KV
B.I.L.	125KV
CURRENT, CONTINUOUS	600A
LOAD MAKE, LOAD BREAK CURRENT	600A
MOMENTARY MAKE AND LATCH	20KA - ASY
WEIGHT	2,445LBS

	SWITCH PARTS LIST													
ITEM	DESCRIPTION	QTY	ITEM	DESCRIPTION										
1	VIEW WINDOW FOR VISIBLE DISCONNECT		9	LIQUID LEVEL GAUGE										
2	HEAVY LIFTING EYE	4	(10)	EQUIPMENT GROUNDING POINT										
3	DECAL FOR LOW OIL		<u>(11)</u>	600A BUSHING CONNECTION										
4	TRI-PHASE VISIBLE DISCONNECT OPERATING HANDLE		(12)	ADJUSTABLE WALL ANCHOR	4									
(5)	OIL DRAIN PLUG		(13)	SUPPORT STAND										
6	SDG&E NAME PLATE		(14)	PROVISION FOR ROPE OPERATOR	12									
7	INTERLOCKING MECHANISM		(15)	VACUUM SWITCH OPERATING HANDLE										
8	OIL FILL PLUG		(16)	HEAVY LIFTING EYE BOTTOM MOUNT	2									

© 1998 - 2021 San Diego Gas & Electric Company. All rights reserved. Removal of this copyright notice without permission is not permitted under law.

REV	CHANGE	DR	BY	DSN	APV	DATE	REV	CHANGE	DR	BY	DSN	APV	DATE
С	FORMATTING	EDM	JIK	-	-	12/28/2021	F						
В	EDITORIAL CHANGES	-	DG	JS	MDJ	04/01/2018	Е						
Α	ORIGINAL ISSUE	-	DG	TR	MDJ	05/13/2016	D						·

SHEET 1 OF 2
 Indicates Latest Revision
 Completely Revised
 New Page
 Information Removed

SDG&E ELECTRIC UNDERGROUND CONSTRUCTION STANDARDS

TRAYER 4-WAY GROUNDED VACUUM SWITCH

UG3679.1

INSTALLATION:

- A. THE TRAYER 4-WAY SWITCH IS FOR INSTALLATION IN 3324, 3325, & 3326 MANHOLES. SMALLER MANHOLES WILL REQUIRE A DEVIATION REQUEST.
- B. FOR SUB-SURFACE INSTALLATION THE TRAYER 4-WAY SWITCH SHALL BE BOLTED TO THE WALL WITH STAINLESS STEEL ANGLE BRACKETS AND SUPPORTED WITH 24-INCH STAINLESS STEEL STAND PROVIDED, 8-5/8-INCH BOLTS X 3-1/2-INCH STAINLESS STEEL BOLTS (\$156750) AND 1/2-INCH WASHERS, STAINLESS STEEL.
- C. STAND MUST BE REMOVED FROM SWITCH AND LOWERED INTO PLACE INSIDE STRUCTURE. SWITCH SHALL THEN BE LOWERED INTO STRUCTURE AND PLACED ON TOP OF STAND AND REASSEMBLED USING PROVIDED HARDWARE.

BILL OF MATERIALS:

ITEM	DESCRIPTION	QUANTITY	STANDARD PAGE	STOCK NUMBER	DESIGN UNITS
1	600A 4-WAY STAINLESS STEEL	1		S704740	4WTMSS
1	MASTERLOCK 3 LONG SHANK	AS REQ'D		S514914	1 400111155
2	DECALS	AS REQ'D	3212-3218		
3	CONNECTOR, COMPRESSION	AS REQ'D	4174/4176		
4	FAULT INDICATORS	AS REQ'D	4352		
5	CONNECTORS, 600A, 600A/200A OR 200A	AS REQ'D	4181		AS NEEDED

NOTES:

- I. WHEN REMOVING TANK FROM STAND, ENSURE TO HAVE BLOCKS/SUPPORTS UNDER THE FRONT END OF THE SWITCH TO PREVENT TANK FROM BEING FLUSH WITH THE GROUND. WITHOUT BLOCKS/SUPPORTS, DAMAGE WILL OCCUR TO THE DISCONNECT SWITCH HANDLES.
- II. PLACE SWITCH ON OPPOSITE SIDE OF MANHOLE OPENING.
- III. THE OPERATION SELECTOR PREVENTS INADVERTENT OPERATION FROM THE CLOSED POSITION TO THE OPEN POSITION AND OPEN TO GROUND POSITION.
- IV. SWITCH IS DESIGNED TO BE OPERATED REMOTELY FOR SINGLE SWITCH OPERATIONS. THIS SWITCH IS NOT TO BE OPERATED MULTIPLE TIMES IN SHORT DURATIONS WHICH COULD RESULT IN DAMAGE TO THE GEARING.
- V. THE TRAYER IS A MANUALLY OPERATED SWITCH AND NOT SCADA ADAPTABLE.
- VI. PERFORM REMOTE SWITCHING OPERATIONS USING THE TRAYER MANUAL SWITCH BAG AND BLOCKS KIT. THIS TOOL IS AVAILABLE AT EACH ELECTRIC DISTRIBUTION DISTRICT.
- VII. FOR NEW CONSTRUCTION AND CONVERSIONS, THIS TRAYER SWITCH SHOULD NOT BE USED TO TAP FEEDER CABLES. TAPS ON THE BACK OF 600A TEES IMPEDE GROUNDING AND LIMIT USE OF SWITCH POSITIONS DURING ROUTINE SWITCHING PROCEDURES AND OUTAGE SITUATIONS. TAP FEEDER SEGMENTS BETWEEN SWITCH POSITIONS USING 600A TERMINATORS OR TAP THE SWITCH POSITION WITH DISTRIBUTION CABLE ONLY.

(VIII) NOT SHOWN ON FIGURES.

REFERENCE:

- a. FOR SWITCH IDENTIFICATION, SEE UG3215.
- b. FOR NEUTRAL AND GROUNDING WIRE DIAGRAM, SEE UG4530.
- c. FOR CONNECTOR ASSEMBLIES, SEE UG4181.
- d. FOR EQUIPMENT COMBINATION GUIDELINES, SEE UG3649.
- e. FOR REMOTE SWITCHING PROCEDURES, SEE ESP221.

© 1998 - 2021 San Diego Gas & Electric Company. All rights reserved. Removal of this copyright notice without permission is not permitted under law.

REV	CHANGE	DR	BY	DSN	APV	DATE	REV	CHANGE	DR	BY	DSN	APV	DATE
С	FORMATTING	EDM	JIK	-	-	12/28/2021	F						
В	EDITORIAL CHANGES	-	DG	JS	MDJ	04/01/2018	Е						
Α	ORIGINAL ISSUE	-	DG	TR	MDJ	05/13/2016	D						

SHEET 2 OF 2

 Indicates Latest Revision
 Completely Revised
 New Page
 Information Removed

 SDG&E ELECTRIC UNDERGROUND CONSTRUCTION STANDARDS

UG3679.2

SCOPE: THIS STANDARD COVERS INNOVATIVE SWITCHGEAR'S SUBMERSIBLE AND VAULT MOUNT 600A, 15KV THREE-PHASE SOLID-DIELECTRIC-IN-AIR, AND COMES AS A VACUUM LOADBREAK SWITCH, AS WELL AS A VACUUM FAULT INTERRUPTER WITH VISIBLE DISCONNECTS. DUE TO DIVERSE ENVIRONMENTAL CONDITIONS THE SWITCHGEAR IS CONSTRUCTED OF STAINLESS STEEL AND POWDER COATED.

ATTENTION:

* THIS IS AN INITIAL CONSTRUCTION STANDARD RELEASE. AS SWITCHES ARE INSTALLED, MORE DETAILS WILL BE UPDATED FOR EACH TYPE OF SWITCH BELOW. PLEASE COORDINATE WITH EDE FOR INQUIRIES.

TABLE 1

INNOVA	ATIVE SWITCHGEAR ELECTRICAL RATINGS	
	SCADA	MANUAL
VOLTAGE	15.5KV/4KV	25KV
CURRENT, CONTINUOUS	600A/200A	
B.I.L.	95KV	
MAXIMUM INTERRUPTING CURRENT	12.5KA (SYMMETRICAL)	
VACUUM FAULT INTERRUPTER	20KA (ASYMMETRICAL) AT 32.5KA PEAK CURRENT	
MOMENTARY MAKE AND LATCH	12.5KA (SYMMETRICAL)	
MOMENTARY MAKE AND LATCH	20KA (ASYMMETRICAL) AT 32.5KA PEAK CURRENT	
B.I.L. ACROSS OPEN VACUUM FAULT INTERRUPTER	125KV	

© 1998 - 2021 San Diego Gas & Electric Company. All rights reserved. Removal of this copyright notice without permission is not permitted under law.

Completely Revised

Indicates Latest Revision


REV	CHANGE	DR	BY	DSN	APV	DATE	REV	CHANGE	DR	BY	DSN	APV	DATE
С	FORMATTING	EDM	JIK	-	-	12/28/2021	F						
В	EDITORIAL CHANGES	EPI	NTB	FRC	CZH	01/31/2021	Е						
Α	ORIGINAL ISSUE	-	DG	JS	CZH	05/03/2018	D						

SHEET 1 OF 31 SDG&E ELECTRIC UNDERGROUND CONSTRUCTION STANDARDS

New Page

Information Removed

INNOVATIVE SWITCHGEAR SUBMERSIBLE AND VAULT MOUNT

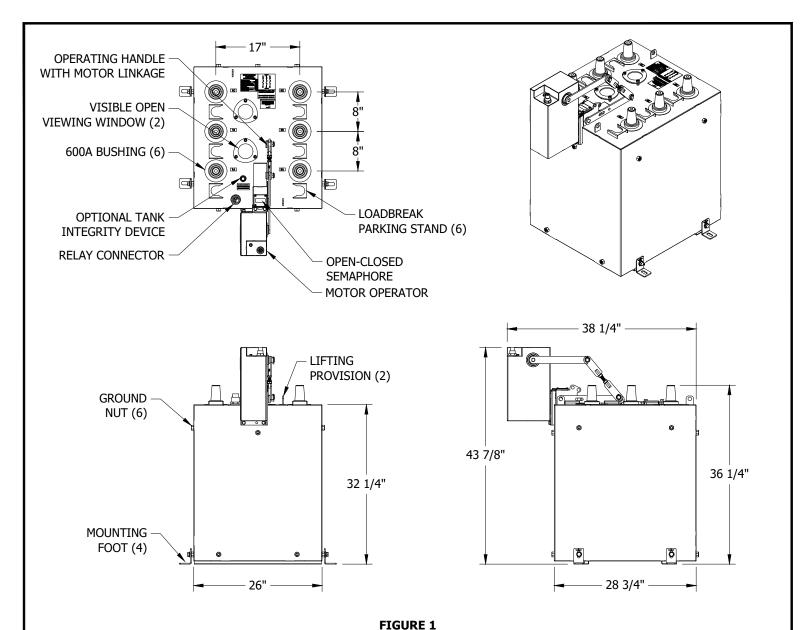

TWO-WAY SUBMERSIBLE 600A MANUAL/NON-SCADA SEE TABLE 2

TABLE 2

TWO-WAY SUBMERSIBLE 600A MANUAL/NON-SCADA PACKAGE												
DESCRIPTION	QUANTITY	APPROX. SYSTEM WEIGHT (LBS)										
S201066-008 SWITCH TANK	1	420										
CT SHORTING PLUG	1											
MOTOR OPERATOR WITH HANDLE LINKAGE	1	35 EACH										
JUNCTION CONTROL BOX	1											
PENDANT CONTROL	1											
50-FOOT CABLES	2											


© 1998 - 2021 San Diego Gas & Electric Company. All rights reserved. Removal of this copyright notice without permission is not permitted under law.


REV	CHANGE	DR	BY	DSN	APV	DATE	REV	CHANGE	DR	BY	DSN	APV	DATE
С	FORMATTING	EDM	JIK	-	-	12/28/2021	F						
В	EDITORIAL CHANGES	EPI	NTB	FRC	CZH	01/31/2021	Е						
Α	ORIGINAL ISSUE	1	DG	JS	CZH	05/03/2018	D						

SHEET 2 OF 31 **Indicates Latest Revision** Completely Revised New Page Information Removed

SDG&E ELECTRIC UNDERGROUND CONSTRUCTION STANDARDS

INNOVATIVE SWITCHGEAR SUBMERSIBLE AND VAULT MOUNT

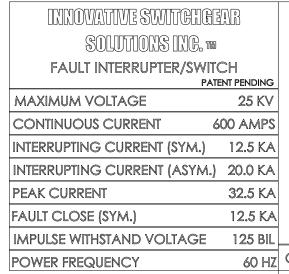

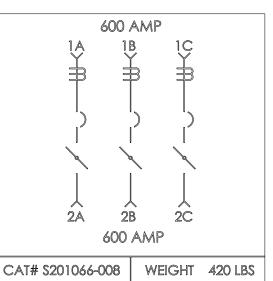

CURRENT TRANSFORMER RATIOS

200 AMP BUSHINGS = 200:5 RATIO 600 AMP BUSHINGS = 600:5 RATIO

INNOVATIVE SWITCHGEAR SOLUTIONS, INC



/20YY

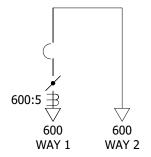


FIGURE 2 TWO-WAY SUBMERSIBLE 600A MANUAL/NON-SCADA SEE TABLE 2


FIGURE 3 TWO-WAY SUBMERSIBLE 600A MANUAL CONNECTION DIAGRAM


© 1998 - 2021 San Diego Gas & Electric Company. All rights reserved. Removal of this copyright notice without permission is not permitted under law.


REV	CHANGE	DR	BY	DSN	APV	DATE	REV	CHANGE	DR	BY	DSN	APV	DATE
С	FORMATTING	EDM	JIK	-	-	12/28/2021	F						
В	EDITORIAL CHANGES	EPI	NTB	FRC	CZH	01/31/2021	Е						
A	ORIGINAL ISSUE	-	DG	JS	CZH	05/03/2018	D						

SHEET 3 OF 31 **Indicates Latest Revision** Completely Revised New Page Information Removed SDG&E ELECTRIC UNDERGROUND CONSTRUCTION STANDARDS

INNOVATIVE SWITCHGEAR SUBMERSIBLE AND VAULT MOUNT

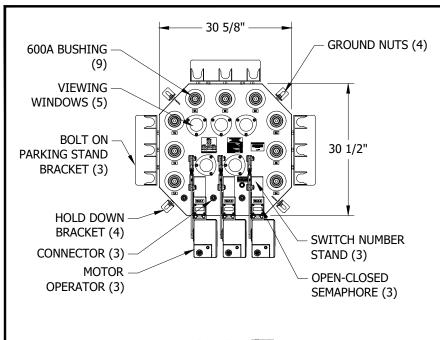

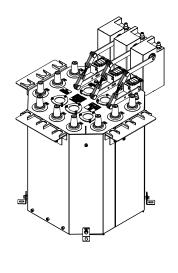

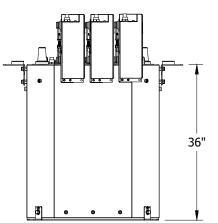

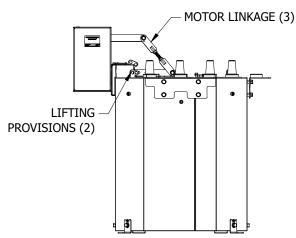


FIGURE 4
THREE-WAY SUBMERSIBLE 600A MANUAL/NON-SCADA
SEE TABLE 3

TABLE 3

	THREE-WAY SUBMERSIBLE 600A MANUAL/NON-SCADA APPROX. SYSTEM WEIGHT DESCRIPTION WEIGHT (185)							
DESCRIPTION	WEIGHT (LBS)							
SWITCH TANK	620							

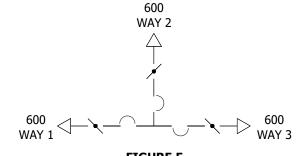


FIGURE 5
THREE-WAY SUBMERSIBLE 600A MANUAL
CONNECTION DIAGRAM


© 1998 - 2021 San Diego Gas & Electric Company. All rights reserved. Removal of this copyright notice without permission is not permitted under law.

REV	CHANGE	DR	BY	DSN	APV	DATE	REV	CHANGE	DR	BY	DSN	APV	DATE
С	FORMATTING	EDM	JIK	-	-	12/28/2021	F						
В	EDITORIAL CHANGES	EPI	NTB	FRC	CZH	01/31/2021	Е						
Α	ORIGINAL ISSUE	1	DG	JS	CZH	05/03/2018	D						

SHEET 4 OF 31
 Indicates Latest Revision
 Completely Revised
 New Page
 Information Removed

SDG&E ELECTRIC UNDERGROUND CONSTRUCTION STANDARDS

INNOVATIVE SWITCHGEAR SUBMERSIBLE AND VAULT MOUNT

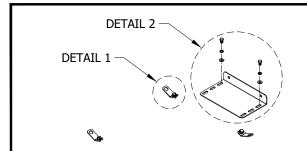


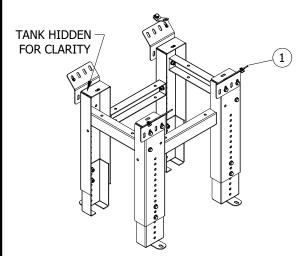


FIGURE 6
THREE-WAY SUBMERSIBLE STAND

FIGURE 6
THREE-WAY SUBMERSIBLE STAND
ISO VIEW

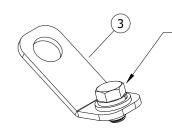

FASTEN LIFTING
TAB TO NUT ON
EXTERIOR OF TANK

6 5 2 FASTEN BRACKET TO NUTS ON EXTERIOR OF TANK

DETAIL 1 DETAIL 2

BILL OF MATERIALS (FIGURE 6):

ITEM	DESCRIPTION	WEIGHT (LBS)	QUANTITY	STANDARD PAGE	STOCK NUMBER	DESIGN UNITS
1	STAND SET, QUAD CHANNEL, ADJUSTABLE, SIDE MOUNT, OCTAGONAL 3-WAY	160	1		SS-10003	
2	BRACKET, 3-WAY NO VO, TO WALL	10	1		SMP-10693	
3	LIFTING EYE, BOLT ON 1/2" NUT		4		SMP-10263	
4	WASHER, FLAT, 18-8, 1/2" SAE, MMC# 96659A110		10		PP-10218	
5	WASHER, LOCK, 18-8 SS, 1/2" SIZE, .87"OD, .12" MIN THICK, MMC#92146A033 OR EQUIV		10		PP-10097	
6	SCREW, HC, 1/2"-13, 3/4"L, SILICON BRONZE, ALLIED BOLT#14136		10		PP-10402	

© 1998 - 2021 San Diego Gas & Electric Company. All rights reserved. Removal of this copyright notice without permission is not permitted under law.


REV	CHANGE	DR	BY	DSN	APV	DATE	REV	CHANGE	DR	BY	DSN	APV	DATE
С	FORMATTING	EDM	JIK	-	-	12/28/2021	F						
В	EDITORIAL CHANGES	EPI	NTB	FRC	CZH	01/31/2021	Е						
Α	ORIGINAL ISSUE	-	DG	JS	CZH	05/03/2018	D						

SHEET 5 OF 31

 Indicates Latest Revision
 Completely Revised
 New Page
 Information Removed

SDG&E ELECTRIC UNDERGROUND CONSTRUCTION STANDARDS

INNOVATIVE SWITCHGEAR SUBMERSIBLE AND VAULT MOUNT

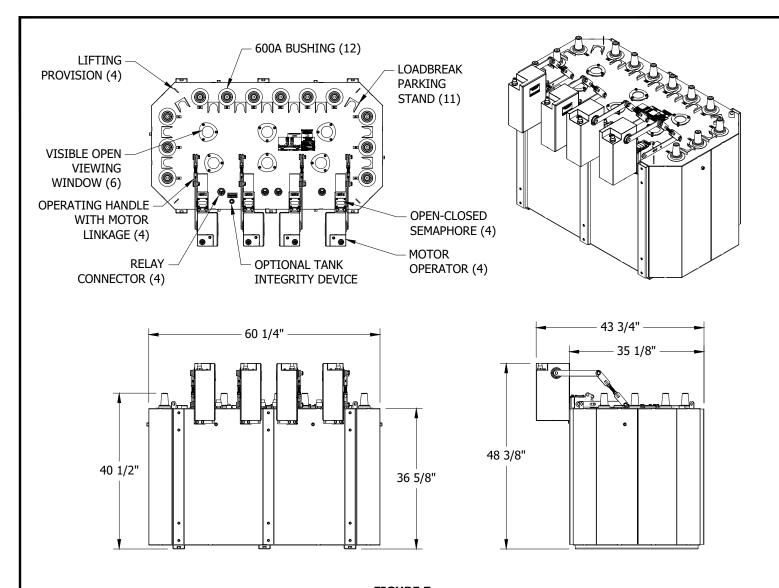

FOUR-WAY SUBMERSIBLE 600A MANUAL/NON-SCADA
SEE TABLE 4

TABLE 4

FOUR-WAY SUBMERS	SIBLE 600A MANUAL/NON	I-SCADA PACKAGE
DESCRIPTION	QUANTITY	APPROX. SYSTEM WEIGHT (LBS)
S40406666-008 SWITCHGEAR	1	
MOTOR OPERATORS	4	
PENDANT CONTROL	1	
JUNCTION BOX	1	
CT SHORTING PLUGS	4	
SWITCH TANK		1,200

© 1998 - 2021 San Diego Gas & Electric Company. All rights reserved. Removal of this copyright notice without permission is not permitted under law.

REV	CHANGE	DR	BY	DSN	APV	DATE	REV	CHANGE	DR	BY	DSN	APV	DATE
С	FORMATTING	EDM	JIK	-	-	12/28/2021	F						
В	EDITORIAL CHANGES	EPI	NTB	FRC	CZH	01/31/2021	Е						
Α	ORIGINAL ISSUE	-	DG	JS	CZH	05/03/2018	D						

SHEET 6 OF 31

 Indicates Latest Revision
 Completely Revised
 New Page
 Information Removed

 SDG&E ELECTRIC UNDERGROUND CONSTRUCTION STANDARDS

INNOVATIVE CAUTOLICEAD

UG3680.6

INNOVATIVE SWITCHGEAR SUBMERSIBLE AND VAULT MOUNT

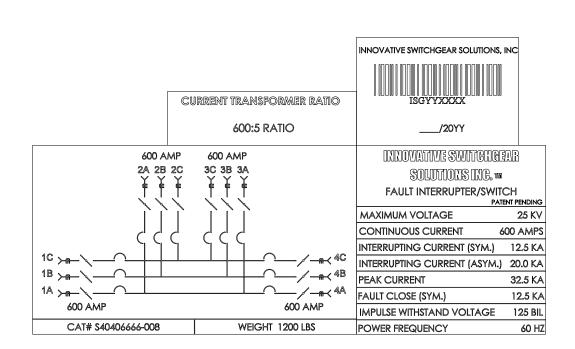


FIGURE 8
FOUR-WAY SUBMERSIBLE 600A MANUAL/NON-SCADA
SEE TABLE 4

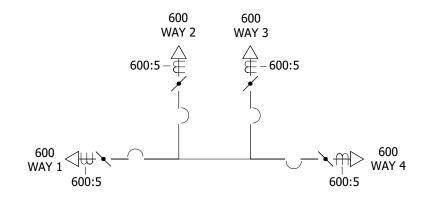


FIGURE 9
FOUR-WAY SUBMERSIBLE 600A MANUAL
CONNECTION DIAGRAM

© 1998 - 2021 San Diego Gas & Electric Company. All rights reserved. Removal of this copyright notice without permission is not permitted under law.

REV	CHANGE	DR	BY	DSN	APV	DATE	REV	CHANGE	DR	BY	DSN	APV	DATE
С	FORMATTING	EDM	JIK	-	-	12/28/2021	F						
В	EDITORIAL CHANGES	EPI	NTB	FRC	CZH	01/31/2021	Е						
Α	ORIGINAL ISSUE	-	DG	JS	CZH	05/03/2018	D						

SHEET 7 OF 31

 Indicates Latest Revision
 Completely Revised
 New Page
 Information Removed

 SDG&E ELECTRIC UNDERGROUND CONSTRUCTION STANDARDS

INNOVATIVE SWITCHGEAR SUBMERSIBLE AND VAULT MOUNT


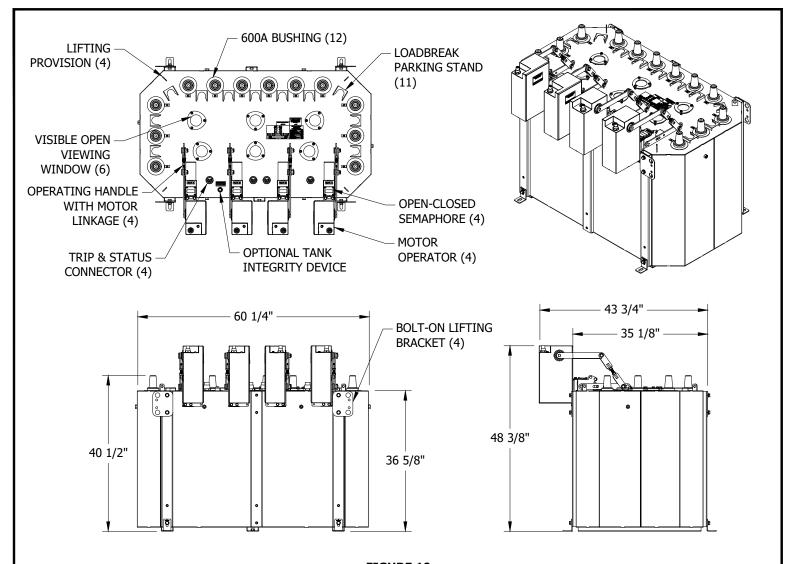


FIGURE 10 FOUR-WAY SUBMERSIBLE 600A SCADA 12KV W/ PEDESTAL SEE TABLE 5

TABLE 5

FOUR-WAY SUBMERSIBLE 600A SCADA : APPROX. SYSTEMS \	•
DESCRIPTION	WEIGHT (LBS)
SWITCH TANK	1,200
MOTOR OPERATORS	35 EACH
LIFTING BRACKETS	2 EACH
POTENTIAL TRANSFORMERS WITH CRADLE	145 EACH
CONTROL CABINET WITH PEDESTAL	585

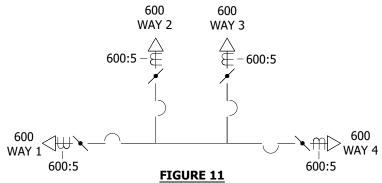

FOUR-WAY SUBMERSIBLE 600A SCADA CONNECTION DIAGRAM

© 1998 - 2021 San Diego Gas & Electric Company. All rights reserved. Removal of this copyright notice without permission is not permitted under law.

REV	CHANGE	DR	BY	DSN	APV	DATE	REV	CHANGE	DR	BY	DSN	APV	DATE
С	FORMATTING	EDM	JIK	-	-	12/28/2021	F						
В	EDITORIAL CHANGES	EPI	NTB	FRC	CZH	01/31/2021	Е						
Α	ORIGINAL ISSUE	1	DG	JS	CZH	05/03/2018	D						

SHEET 8 OF 31
 Indicates Latest Revision
 Completely Revised
 New Page
 Information Removed

 SDG&E ELECTRIC UNDERGROUND CONSTRUCTION STANDARDS

INNOVATIVE SWITCHGEAR
SUBMERSIBLE AND VAULT MOUNT

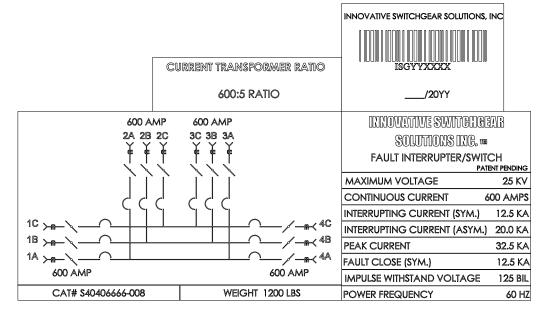


FIGURE 12
FOUR-WAY SUBMERSIBLE 600A SCADA 12KV W/ PEDESTAL
SEE TABLE 6


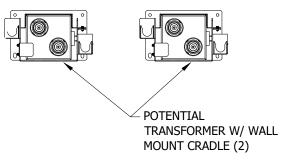


FIGURE 13

FOUR-WAY SUBMERSIBLE 600A SCADA 12KV W/ PEDESTAL SEE TABLE 6

TABLE 6

W/ P	SIBLE 600A SCADA 12KV EDESTAL STEM WEIGHTS							
DESCRIPTION	WEIGHT (LBS)							
SWITCH TANK 420								
MOTOR OPERATOR 35 EACH								

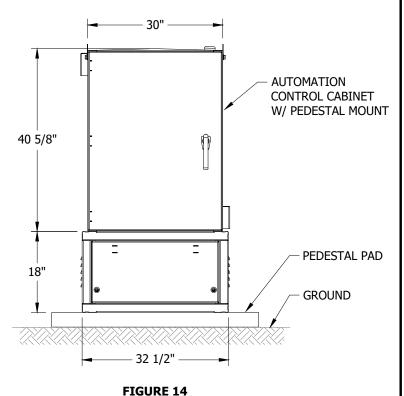

FOUR-WAY SUBMERSIBLE 600A SCADA 12KV W/ PEDESTAL SEE TABLE 6

© 1998 - 2021 San Diego Gas & Electric Company. All rights reserved. Removal of this copyright notice without permission is not permitted under law.

REV	CHANGE	DR	BY	DSN	APV	DATE	REV	CHANGE	DR	BY	DSN	APV	DATE
С	FORMATTING	EDM	JIK	-	-	12/28/2021	F						
В	EDITORIAL CHANGES	EPI	NTB	FRC	CZH	01/31/2021	Е						
Α	ORIGINAL ISSUE	-	DG	JS	CZH	05/03/2018	D						

SHEET 9 OF 31

Indicates Latest Revision | Completely Revised | New Page | Information Removed

SDG&E ELECTRIC UNDERGROUND CONSTRUCTION STANDARDS

INNOVATIVE SWITCHGEAR SUBMERSIBLE AND VAULT MOUNT



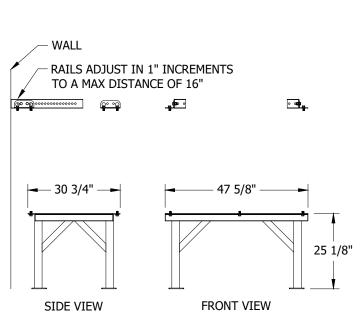



FIGURE 15
FOUR-WAY SUBMERSIBLE STAND (MANUAL & SCADA)

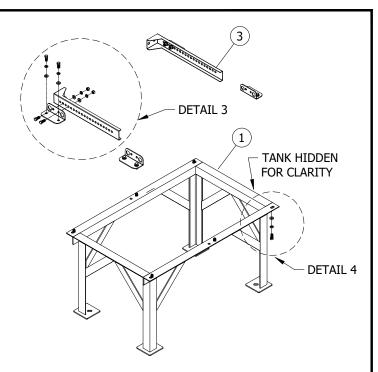

FOUR-WAY SUBMERSIBLE STAND (MANUAL & SCADA)
ISO VIEW

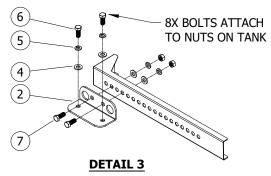

BILL OF MATERIALS (FIGURE 15):

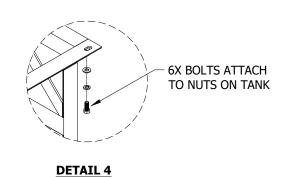

ITEM	DESCRIPTION	WEIGHT (LBS)	QUANTITY	STANDARD PAGE	STOCK NUMBER	DESIGN UNITS
1	ASSY, STAND, 4-WAY , SUB, 304 S/S, FOR S404066660_	105	1		SMA-20188	
2	BRACKET, LIFTING, WALL MOUNT	2 EACH	4		SMP-10887	
3	BRACKET, WALL ATTACHMENT	5 EACH	2		SMP-10888	
4	WASHER, FLAT, 18-8, 1/2" SAE, MMC# 96659A110		18		PP-10218	
5	WASHER, LOCK, 18-8 SS, 1/2" SIZE, .87"OD, .12" MIN THICK, MMC#92146A033 OR EQUIV		18		PP-10097	
6	SCREW, HEX CAP, 1/2-13, 1 1/4"L, SILICON BRONZE		14		PP-10400	
7	SCREW, HC 18-8, 1/2-13 X 1 1/4" MMC#92240A714		4		PP-10215	
8	NUT, 1/2-13, SILICON BRONZE, FASTENAL #74967		4		PP-10366	

© 1998 - 2021 San Diego Gas & Electric Company. All rights reserved. Removal of this copyright notice without permission is not permitted under law.

REV	CHANGE	DR	BY	DSN	APV	DATE	REV	CHANGE	DR	BY	DSN	APV	DATE
С	FORMATTING	EDM	JIK	-	-	12/28/2021	F						
В	EDITORIAL CHANGES	EPI	NTB	FRC	CZH	01/31/2021	Е						
Α	ORIGINAL ISSUE	1	DG	JS	CZH	05/03/2018	D						

SHEET 10 OF 31 Indicates Latest Revision | Completely Revised | New Page | Information Removed

SDG&E ELECTRIC UNDERGROUND CONSTRUCTION STANDARDS

INNOVATIVE SWITCHGEAR SUBMERSIBLE AND VAULT MOUNT

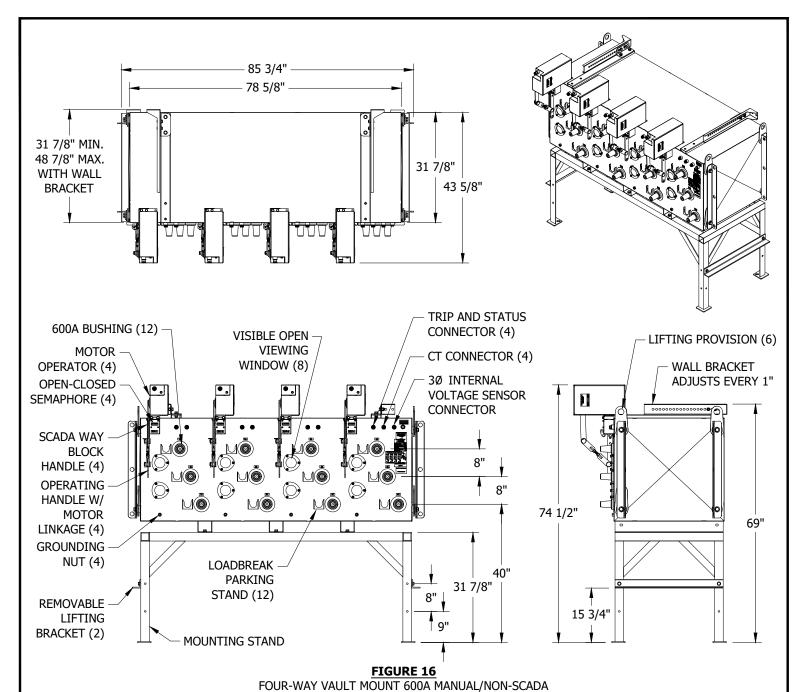


TABLE 7

FOUR-WAY VAULT MOUNT 600A MANUAL/NON-SCADA APPROX. SYSTEM WEIGHTS

WEIGHT

APPROX. STSTEM WEIGHTS										
DESCRIPTION	WEIGHT (LBS)									
SWITCH TANK	1,420									
STAND AND BRACKETS	195									
MOTOR OPERATORS	35 EACH									

TABLE 8

VOLTAG	GE RATING
ITEM	VOLTAGE
INTERNAL VS	12.47/7.2KV LINE TO GROUND

© 1998 - 2021 San Diego Gas & Electric Company. All rights reserved. Removal of this copyright notice without permission is not permitted under law.


REV	CHANGE	DR	BY	DSN	APV	DATE	REV	CHANGE	DR	BY	DSN	APV	DATE
С	FORMATTING	EDM	JIK	-	-	12/28/2021	F						
В	EDITORIAL CHANGES	EPI	NTB	FRC	CZH	01/31/2021	Е						
Α	ORIGINAL ISSUE	-	DG	JS	CZH	05/03/2018	D						

SEE TABLES 7 AND 8


SHEET 11 OF 31
 Indicates Latest Revision
 Completely Revised
 New Page
 Information Removed

SDG&E ELECTRIC UNDERGROUND CONSTRUCTION STANDARDS

INNOVATIVE SWITCHGEAR SUBMERSIBLE AND VAULT MOUNT

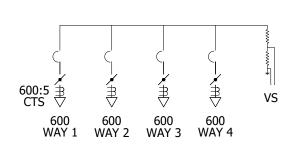

FOUR-WAY VAULT MOUNT 600A MANUAL/NON-SCADA
CONNECTION DIAGRAM

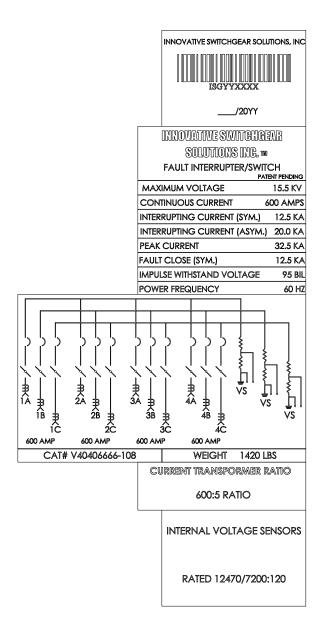

FOUR-WAY VAULT MOUNT 600A MANUAL/NON-SCADA
SEE TABLES 7 AND 8

© 1998 - 2021 San Diego Gas & Electric Company. All rights reserved. Removal of this copyright notice without permission is not permitted under law.

REV	CHANGE	DR	BY	DSN	APV	DATE	REV	CHANGE	DR	BY	DSN	APV	DATE
С	FORMATTING	EDM	JIK	-	-	12/28/2021	F						
В	EDITORIAL CHANGES	EPI	NTB	FRC	CZH	01/31/2021	Е						
Α	ORIGINAL ISSUE	-	DG	JS	CZH	05/03/2018	D						·

SHEET 12 OF 31 Indicates Latest Revision | Completely Revised | New Page | Information Removed

SDG&E ELECTRIC UNDERGROUND CONSTRUCTION STANDARDS

SDG&E ELECTRIC UNDERGROUND CONSTRUCTION STANDARDS

UG3680.12

INNOVATIVE SWITCHGEAR SUBMERSIBLE AND VAULT MOUNT

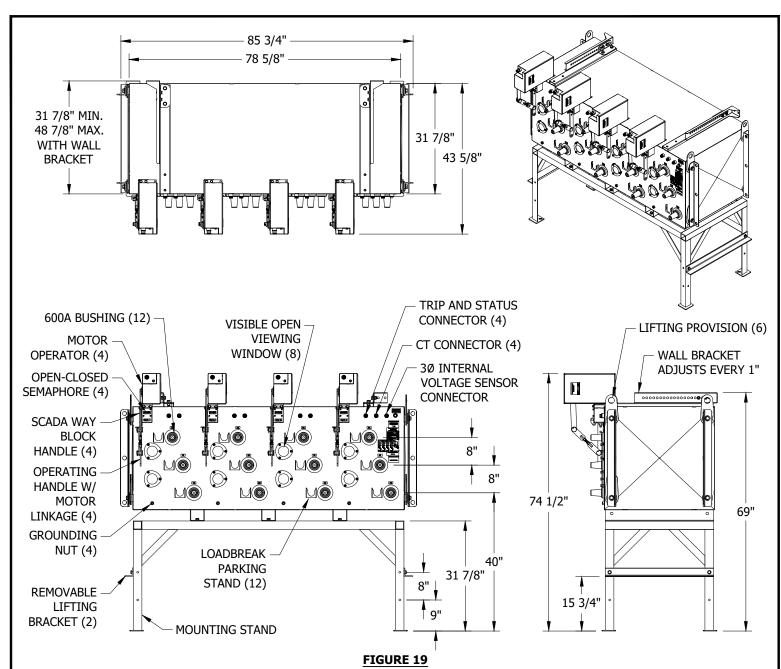


TABLE 9

FOUR-WAY VAULT MOUNT 600A SCADA 12KV SEE TABLES 9 AND 10

FOUR-WAY VAULT MOUNT 600A SCADA 12KV APPROX. SYSTEM WEIGHTS								
DESCRIPTION	WEIGHT (LBS)							
SWITCH TANK	1,420							
STAND AND BRACKETS	195							
MOTOR OPERATORS	35 EACH							
CONTROL CABINET	500							
POTENTIAL TRANSFORMERS	130 EACH							

TABLE 10

VOLTAGE RATING							
ITEM	VOLTAGE						
PT	12.47/7.2KV LINE TO GROUND						
INTERNAL VS	12.47/7.2KV LINE TO GROUND EXTERNAL						
EXTERNAL VS	12.47/7.2KV LINE TO GROUND						

© 1998 - 2021 San Diego Gas & Electric Company. All rights reserved. Removal of this copyright notice without permission is not permitted under law.

REV	CHANGE	DR	BY	DSN	APV	DATE	REV	CHANGE	DR	BY	DSN	APV	DATE
С	FORMATTING	EDM	JIK	-	-	12/28/2021	F						
В	EDITORIAL CHANGES	EPI	NTB	FRC	CZH	01/31/2021	Е						
Α	ORIGINAL ISSUE	1	DG	JS	CZH	05/03/2018	D						

SHEET 13 OF 31
 Indicates Latest Revision
 Completely Revised
 New Page
 Information Removed

SDG&E ELECTRIC UNDERGROUND CONSTRUCTION STANDARDS

INNOVATIVE SWITCHGEAR SUBMERSIBLE AND VAULT MOUNT

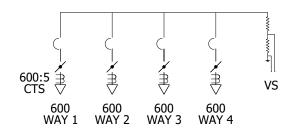


FIGURE 20

FOUR-WAY VAULT MOUNT 600A SCADA 12KV CONNECTION DIAGRAM

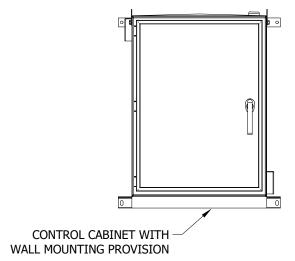


FIGURE 21

FOUR-WAY VAULT MOUNT 600A SCADA 12KV SEE TABLES 9 AND 10

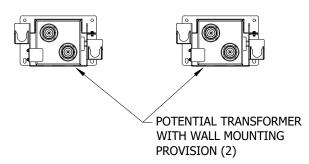


FIGURE 22

FOUR-WAY VAULT MOUNT 600A SCADA 12KV SEE TABLES 9 AND 10

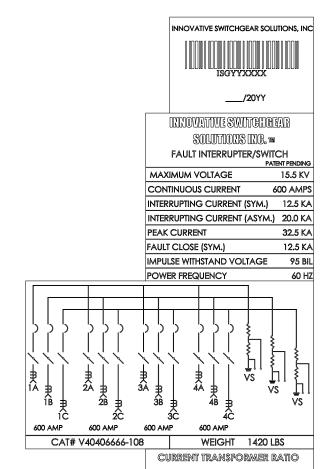


FIGURE 23

600:5 RATIO

INTERNAL VOLTAGE SENSORS

RATED 12470/7200:120

FOUR-WAY VAULT MOUNT 600A SCADA 12KV SEE TABLES 9 AND 10


© 1998 - 2021 San Diego Gas & Electric Company. All rights reserved. Removal of this copyright notice without permission is not permitted under law.

REV	CHANGE	DR	BY	DSN	APV	DATE	REV	CHANGE	DR	BY	DSN	APV	DATE
С	FORMATTING	EDM	JIK	-	-	12/28/2021	F						
В	EDITORIAL CHANGES	EPI	NTB	FRC	CZH	01/31/2021	Е						
Α	ORIGINAL ISSUE	-	DG	JS	CZH	05/03/2018	D						

SHEET 14 OF 31
 Indicates Latest Revision
 Completely Revised
 New Page
 Information Removed

SDG&E ELECTRIC UNDERGROUND CONSTRUCTION STANDARDS

INNOVATIVE SWITCHGEAR SUBMERSIBLE AND VAULT MOUNT

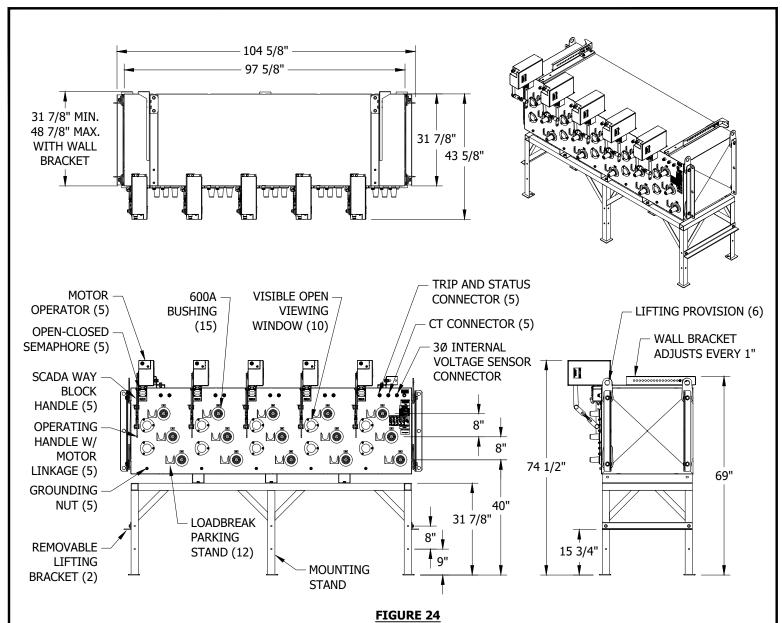

FIVE-WAY VAULT MOUNT 600A SCADA 12KV SEE TABLES 11 AND 12

TABLE 11

FIVE-WAY VAULT MOUNT 600A SCADA 12KV APPROX. SYSTEM WEIGHTS								
DESCRIPTION	WEIGHT (LBS)							
SWITCH TANK	1,750							
STAND AND BRACKETS	240							
MOTOR OPERATORS	35 EACH							
CONTROL CABINET	500							
POTENTIAL TRANSFORMERS	130 EACH							

TABLE 12

VOLTAGE RATING							
VOLTAGE							
12.47/7.2KV LINE TO GROUND							

© 1998 - 2021 San Diego Gas & Electric Company. All rights reserved. Removal of this copyright notice without permission is not permitted under law.

REV	CHANGE	DR	BY	DSN	APV	DATE	REV	CHANGE	DR	BY	DSN	APV	DATE
С	FORMATTING	EDM	JIK	-	-	12/28/2021	F						
В	EDITORIAL CHANGES	EPI	NTB	FRC	CZH	01/31/2021	Е						
Α	ORIGINAL ISSUE	1	DG	JS	CZH	05/03/2018	D						

SHEET 15 OF 31
 Indicates Latest Revision
 Completely Revised
 New Page
 Information Removed

SDG&E ELECTRIC UNDERGROUND CONSTRUCTION STANDARDS

INNOVATIVE SWITCHGEAR SUBMERSIBLE AND VAULT MOUNT

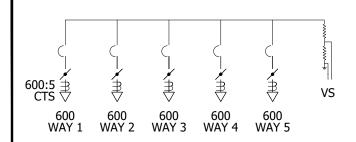


FIGURE 25

FIVE-WAY VAULT MOUNT 600A SCADA 12KV CONNECTION DIAGRAM

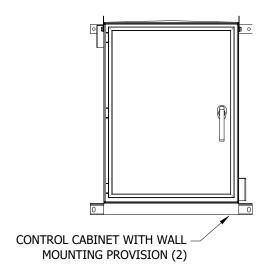


FIGURE 26

FIVE-WAY VAULT MOUNT 600A SCADA 12KV SEE TABLES 13 AND 14

TABLE 13

FIVE-WAY VAULT MOUNT 600A SCADA 12KV APPROX. SYSTEM WEIGHTS						
DESCRIPTION	WEIGHT (LBS)					
SWITCH TANK	1,420					
STAND AND BRACKETS	195					
MOTOR OPERATORS	35 EACH					
CONTROL CABINET	500					
POTENTIAL TRANSFORMERS	130 EACH					



INNOVATIVE SWITCHCEAR
SOLUTIONS INC. **
FAULT INTERRUPTER/SWITCH

MAXIMUM VOLTAGE 15.5 KV
CONTINUOUS CURRENT 600 AMPS
INTERRUPTING CURRENT (SYM.) 12.5 KA
INTERRUPTING CURRENT (ASYM.) 20.0 KA
PEAK CURRENT 32.5 KA
FAULT CLOSE (SYM.) 12.5 KA
IMPULSE WITHSTAND VOLTAGE 95 BIL

CAT# V505066666-108 WEIGHT 1750 LBS

CURRENT TRANSFORMER RATIO

600:5 RATIO

TABLE 14

VOLTAGE RATING							
ITEM	VOLTAGE						
PT	12.47/7.2KV LINE TO GROUND						
INTERNAL VS	12.47/7.2KV LINE TO GROUND EXTERNAL						
EXTERNAL VS	12.47/7.2KV LINE TO GROUND						

INTERNAL VOLTAGE SENSORS

RATED 12470/7200:120

FIGURE 28

FOUR-WAY VAULT MOUNT 600A SCADA 12KV SEE TABLES 13 AND 14

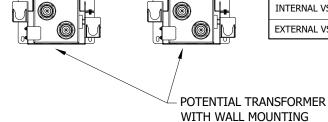


FIGURE 27

PROVISION (2)

FIVE-WAY VAULT MOUNT 600A SCADA 12KV SEE TABLES 13 AND 14


© 1998 - 2021 San Diego Gas & Electric Company. All rights reserved. Removal of this copyright notice without permission is not permitted under law.

REV	CHANGE	DR	BY	DSN	APV	DATE	REV	CHANGE	DR	BY	DSN	APV	DATE
С	FORMATTING	EDM	JIK	-	-	12/28/2021	F						
В	EDITORIAL CHANGES	EPI	NTB	FRC	CZH	01/31/2021	Е						
Α	ORIGINAL ISSUE	-	DG	JS	CZH	05/03/2018	D						

SHEET 16 OF 31
 Indicates Latest Revision
 Completely Revised
 New Page
 Information Removed

SDG&E ELECTRIC UNDERGROUND CONSTRUCTION STANDARDS

INNOVATIVE SWITCHGEAR SUBMERSIBLE AND VAULT MOUNT

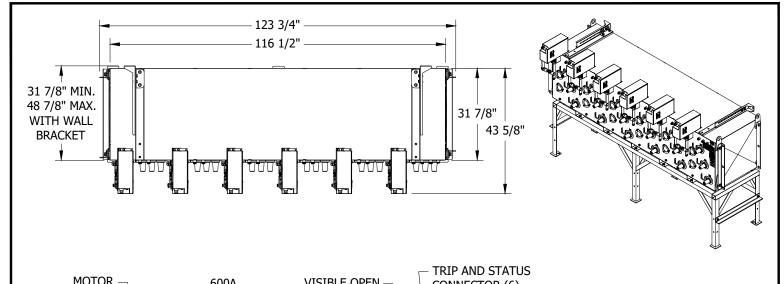

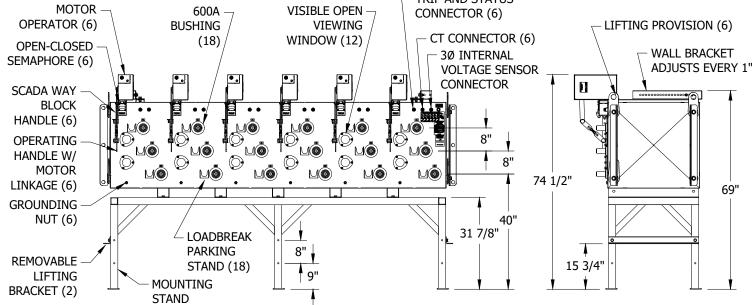


FIGURE 29

SIX-WAY VAULT MOUNT 600A SCADA 12KV SEE TABLES 15 AND 16

TABLE 15

SIX-WAY VAULT MOUNT 600A SCADA 12KV APPROX. SYSTEM WEIGHTS								
DESCRIPTION	WEIGHT (LBS)							
SWITCH TANK	2,040							
STAND AND BRACKETS	325							
MOTOR OPERATORS	35 EACH							
AUTOMATION CONTROL CABINET	500							
POTENTIAL TRANSFORMERS WITH CRADLE	145 EACH							

TABLE 16

VOLTAGE RATING								
ITEM	VOLTAGE							
PT								
INTERNAL VS	12.47/7.2KV LINE TO GROUND							
EXTERNAL VS								


© 1998 - 2021 San Diego Gas & Electric Company. All rights reserved. Removal of this copyright notice without permission is not permitted under law.

REV	CHANGE	DR	BY	DSN	APV	DATE	REV	CHANGE	DR	BY	DSN	APV	DATE
С	FORMATTING	EDM	JIK	-	-	12/28/2021	F						
В	EDITORIAL CHANGES	EPI	NTB	FRC	CZH	01/31/2021	Е						
Α	ORIGINAL ISSUE	1	DG	JS	CZH	05/03/2018	D						


SHEET 17 OF 31
 Indicates Latest Revision
 Completely Revised
 New Page
 Information Removed

SDG&E ELECTRIC UNDERGROUND CONSTRUCTION STANDARDS

INNOVATIVE SWITCHGEAR SUBMERSIBLE AND VAULT MOUNT

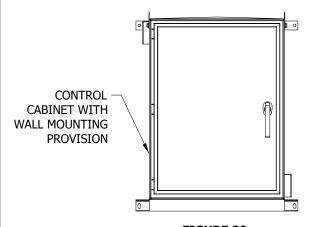

<u>FIGURE 30</u> SIX-WAY VAULT MOUNT 600A SCADA 12KV

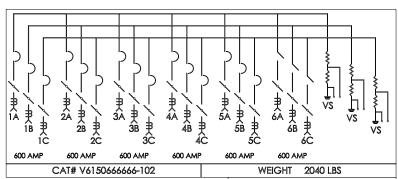

INNOVATIVE SWITCHGEAR SOLUTIONS INC. 100

FAULT INTERRUPTER/SWITCH MAXIMUM VOLTAGE 15.5 KV CONTINUOUS CURRENT 600 AMPS INTERRUPTING CURRENT (SYM.) 12.5 KA INTERRUPTING CURRENT (ASYM.) 20.0 KA PEAK CURRENT 32.5 KA FAULT CLOSE (SYM.) 12.5 KA IMPULSE WITHSTAND VOLTAGE 95 BIL POWER FREQUENCY 60 HZ

CURRENT TRANSFORMER RATIO

600:5 RATIO

NNOVATIVE SWITCHGEAR SOLUTIONS, IN



____/20YY

INTERNAL VOLTAGE SENSORS

RATED 12470/7200:120

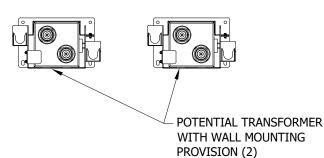


FIGURE 31
SIX-WAY VAULT MOUNT 600A SCADA 12KV

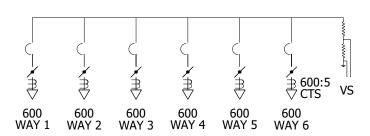


FIGURE 32 SIX-WAY VAULT MOUNT 600A SCADA 12KV CONNECTION DIAGRAM SEE TABLES 15 AND 16

FIGURE 33

SIX-WAY VAULT MOUNT 600A SCADA 12KV SEE TABLES 15 AND 16

© 1998 - 2021 San Diego Gas & Electric Company. All rights reserved. Removal of this copyright notice without permission is not permitted under law.

REV	CHANGE	DR	BY	DSN	APV	DATE	REV	CHANGE	DR	BY	DSN	APV	DATE
С	FORMATTING	EDM	JIK	-	-	12/28/2021	F						
В	EDITORIAL CHANGES	EPI	NTB	FRC	CZH	01/31/2021	Е						
Α	ORIGINAL ISSUE	-	DG	JS	CZH	05/03/2018	D						·


SHEET 18 OF 31
 Indicates Latest Revision
 Completely Revised
 New Page
 Information Removed

SDG&E ELECTRIC UNDERGROUND CONSTRUCTION STANDARDS

INNOVATIVE SWITCHGEAR SUBMERSIBLE AND VAULT MOUNT

ATTENTION:

* CURRENTLY UNDER EVALUATION, DO NOT USE WITHOUT APPROVAL FROM EDE.

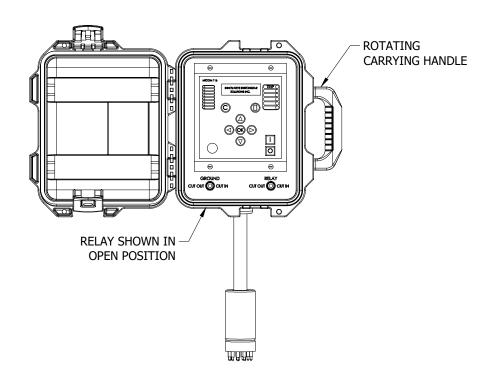

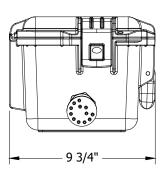


FIGURE 34 SCHNEIDER P116 5A RELAY

© 1998 - 2021 San Diego Gas & Electric Company. All rights reserved. Removal of this copyright notice without permission is not permitted under law.

REV	CHANGE	DR	BY	DSN	APV	DATE	REV	CHANGE	DR	BY	DSN	APV	DATE
С	FORMATTING	EDM	JIK	-	-	12/28/2021	F						
В	EDITORIAL CHANGES	EPI	NTB	FRC	CZH	01/31/2021	Е						
Α	ORIGINAL ISSUE	-	DG	JS	CZH	05/03/2018	D						

SHEET 19 OF 31
 Indicates Latest Revision
 Completely Revised
 New Page
 Information Removed

 SDG&E ELECTRIC UNDERGROUND CONSTRUCTION STANDARDS

INNOVATIVE SWITCHGEAR SUBMERSIBLE AND VAULT MOUNT

INSTALLATION:

PAD APPLICATIONS USED AS REFERENCE UNTIL UNITS ARE INSTALLED.

 $(\mathsf{A}$) FOR SINGLE PADMOUNT APPLICATIONS, THE SWITCH TANK IS SHIPPED INSIDE THE ENCLOSURE ON ITS BACK WITH THE BUSHINGS FACING UP. THE SWITCH STAND AND ANY OPTIONAL ITEMS TO COMPLETE THE PACKAGE WILL BE SHIPPED INSIDE THE PADMOUNT **ENCLOSURE. SEE FIGURE 35.**



FIGURE 35 (A)

 (\mathtt{B}) for internal and two external bolts secure the enclosure to the pallet. Remove these bolts to lift the ENCLOSURE FROM THE PALLET. THE DOORS MAY BE OPENED OR REMOVED TO HELP GUIDE THE ENCLOSURE OVER THE EQUIPMENT. SEE FIGURE 36 AND 37.



FIGURE 36 (B)



FIGURE 37 (B)

© 1998 - 2021 San Diego Gas & Electric Company. All rights reserved. Removal of this copyright notice without permission is not permitted under law.

REV	CHANGE	DR	BY	DSN	APV	DATE	REV	CHANGE	DR	BY	DSN	APV	DATE
С	FORMATTING	EDM	JIK	-	-	12/28/2021	F						
В	EDITORIAL CHANGES	EPI	NTB	FRC	CZH	01/31/2021	Е						
Α	ORIGINAL ISSUE	-	DG	JS	CZH	05/03/2018	D						

SHEET 20 OF 31 **Indicates Latest Revision** Completely Revised New Page Information Removed

SDG&E ELECTRIC UNDERGROUND CONSTRUCTION STANDARDS

INNOVATIVE SWITCHGEAR SUBMERSIBLE AND VAULT MOUNT

C THREE LIFTING PROVISIONS ARE PROVIDED ON BOTH ENDS OF THE SWITCH TANK. THESE LIFTING PROVISIONS ROTATE 360 DEGREES. SEE FIGURE 38 AND 39.



FIGURE 38 (C)



FIGURE 39 (C)

D MOTOR OPERATOR LINKAGE REQUIRES 20 INCHES OF SPACE IN THE OPEN POSITION TO NOT IMPACT THE PADMOUNT ENCLOSURE DOORS. LEAVE 21 1/2 INCHES FROM THE FACE OF THE SWITCH TO THE PADMOUNT ENCLOSURE DOORS. SEE FIGURE 40.



FIGURE 40 D

© 1998 - 2021 San Diego Gas & Electric Company. All rights reserved. Removal of this copyright notice without permission is not permitted under law.

REV	CHANGE	DR	BY	DSN	APV	DATE	REV	CHANGE	DR	BY	DSN	APV	DATE
С	FORMATTING	EDM	JIK	-	-	12/28/2021	F						
В	EDITORIAL CHANGES	EPI	NTB	FRC	CZH	01/31/2021	Е						
Α	ORIGINAL ISSUE	1	DG	JS	CZH	05/03/2018	D						

SHEET 21 OF 31
 Indicates Latest Revision
 Completely Revised
 New Page
 Information Removed

 SDG&E ELECTRIC UNDERGROUND CONSTRUCTION STANDARDS

SUGAE ELECTRIC UNDERGROUND CONSTRUCTION STANDARDS

INNOVATIVE SWITCHGEAR SUBMERSIBLE AND VAULT MOUNT

E MOTOR OPERATORS AND LINKAGES ARE MATED TO THE SWITCH AND IDENTIFIED AT THE MANUFACTURING PLANT. MOUNT MOTOR OPERATORS WITH CORRESPONDING WAYS AFTER THE CABLE HAS BEEN LANDED AND PRIOR TO MOUNTING THE ENCLOSURE. SEE FIGURE 41 AND 42.



-LINKAGE DESIGNATIONS



FIGURE 41 (E) FIGURE 42 (E)

- F. INNOVATIVE SWITCHGEAR HAS A UNIQUE FEATURE ALLOWING THE ENCLOSURE TO BE REMOVED WHILE THE SWITCH REMAINS INTACT. THIS WILL BETTER FACILITATE IN WIRE PULLING AND SWITCH MAKE-UP. SWITCH STAND AND ENCLOSURE MUST BE SECURED TO THE PAD AND GROUNDED INDIVIDUALLY.
- (G) ON NON-SCADA UNITS, ONCE THE ENCLOSURE IS SECURE, ATTACH THE CABLES FROM THE JUNCTION BOX TO THE MOTOR OPERATORS. EACH CABLE IS DESIGNATED AND MARKED WITH A WAY POSITION. SEE FIGURE 43.



FIGURE 43 (G)

© 1998 - 2021 San Diego Gas & Electric Company. All rights reserved. Removal of this copyright notice without permission is not permitted under law.

REV	CHANGE	DR	BY	DSN	APV	DATE	REV	CHANGE	DR	BY	DSN	APV	DATE
С	FORMATTING	EDM	JIK	-	-	12/28/2021	F						
В	EDITORIAL CHANGES	EPI	NTB	FRC	CZH	01/31/2021	Е						
Α	ORIGINAL ISSUE	-	DG	JS	CZH	05/03/2018	D						

SHEET 22 OF 31 Indicates Latest Revision | Completely Revised | New Page | Information Removed

SDG&E ELECTRIC UNDERGROUND CONSTRUCTION STANDARDS

INNOVATIVE SWITCHGEAR SUBMERSIBLE AND VAULT MOUNT

(H) THE POLYCARBONATE VIEWING WINDOWS FOR THE CLOSED/OPEN VACUUM CONTACT SEMAPHORE ARE COVERED AT THE FACTORY WITH GREEN ULTRAVIOLET PROTECTIVE TAPE. REMOVE THE TAPE UPON COMPLETION OF INSTALLATION. IF THE TAPE IS INADVERTENTLY REMOVED PRIOR TO INSTALLATION, PLEASE COVER THE LENSES OR APPLY ULTRAVIOLET PROTECTIVE TAPE TO KEEP THE WINDOWS FROM YELLOWING. SEE FIGURE 44.



FIGURE 44 (H)

J. THE ONE OPERATING HANDLE OPENS THE VACUUM INTERRUPTS FIRST SO THAT THE ELECTRICAL INTERRUPTION IS ALWAYS PERFORMED WITHIN THE VACUUM INTERRUPTS AND THE THE VISIBLE OPEN ISOLATION POINT (VOIP) SWITCH OPENS.

© 1998 - 2021 San Diego Gas & Electric Company. All rights reserved. Removal of this copyright notice without permission is not permitted under law.

Completely Revised

Indicates Latest Revision

REV	CHANGE	DR	BY	DSN	APV	DATE	REV	CHANGE	DR	BY	DSN	APV	DATE
С	FORMATTING	EDM	JIK	-	-	12/28/2021	F						
В	EDITORIAL CHANGES	EPI	NTB	FRC	CZH	01/31/2021	Е						
Α	ORIGINAL ISSUE	1	DG	JS	CZH	05/03/2018	D						

SHEET 23 OF 31

SDG&E ELECTRIC UNDERGROUND CONSTRUCTION STANDARDS

New Page

Information Removed

INNOVATIVE SWITCHGEAR SUBMERSIBLE AND VAULT MOUNT

- K. FOR VIEW OF THE CONTACTS:
 - 1 FOR SINGLE SIDE PADMOUNT, VAULT MOUNT, AND SUBMERSIBLE, THE VIEW OF THE OPEN CONTACTS IS FROM THE TOP OF THE MECHANISM. SEE FIGURES 45 AND 46 BELOW.

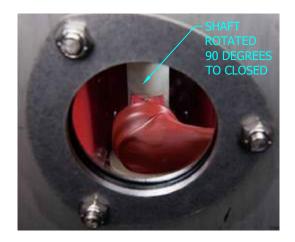


FIGURE 45
VISIBLE OPEN SHAFT (K1)
"CLOSED"

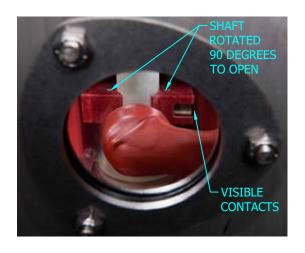


FIGURE 46
VISIBLE OPEN SHAFT "OPEN", K1
ISOLATED AND VISIBLE

2 FOR DOUBLE SIDE PADMOUNT APPLICATIONS, THE VIEW OF THE OPEN CONTACTS IS FROM THE SIDE OF THE MECHANISM, SEE FIGURES 47 AND 48.

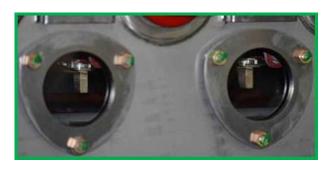


FIGURE 47 VISIBLE OPEN SHAFT (K2) "OPEN"



FIGURE 48
VISIBLE CLOSED SHAFT (K2)
"CLOSED"

© 1998 - 2021 San Diego Gas & Electric Company. All rights reserved. Removal of this copyright notice without permission is not permitted under law.

REV	CHANGE	DR	BY	DSN	APV	DATE	REV	CHANGE	DR	BY	DSN	APV	DATE
С	FORMATTING	EDM	JIK	-	-	12/28/2021	F						
В	EDITORIAL CHANGES	EPI	NTB	FRC	CZH	01/31/2021	Е						
Α	ORIGINAL ISSUE	1	DG	JS	CZH	05/03/2018	D						

SHEET 24 OF 31

 Indicates Latest Revision
 Completely Revised
 New Page
 Information Removed

SDG&E ELECTRIC UNDERGROUND CONSTRUCTION STANDARDS

INNOVATIVE SWITCHGEAR SUBMERSIBLE AND VAULT MOUNT

(L) PENDANT CONTROLLERS ARE PROVIDED TO POWER AND CONTROL ALL THE MOTOR OPERATORS FROM OUTSIDE THE ENCLOSURE. THESE PORTABLE CONTROLLERS ARE DESIGNED TO PROVIDE FIELD PERSONNEL THE ABILITY TO PLUG INTO A JUNCTION BOX TO DETERMINE STATUS OF ALL THE MOTORS AND TO CONTROL MULTIPLE MOTOR OPERATORS LOCALLY WITH EXTERNAL 120V AC POWER PLUGGED INTO THE PENDANT CONTROL. SEE FIGURE 49.

CAUTION:

* THE "CONTROL HEALTHY" LIGHT WILL ONLY LIGHT WHEN THE TOGGLE SWITCH IS TURNED ON AND WHEN CONNECTED TO A "PURE SINCE WAVE" SOURCE OF 120V AC POWER. SQUARE SINE WAVE OR MODIFIED SINE WAVE INVERTERS WILL NOT POWER THIS DEVICE AND MAY DAMAGE THE CONTROL.



FIGURE 49 (L)

M PENDANT CONTROLLER MUST BE CONNECTED TO THE JUNCTION BOX PICTURED BELOW TO OPERATE MOTOR OPERATORS. JUNCTION BOX CONNECTIONS ARE SEVEN-PIN AND 12-PIN, SO THEY CANNOT BE INSTALLED INCORRECTLY. SEE FIGURE 50.

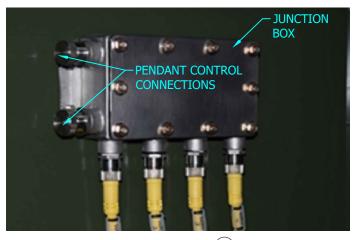


FIGURE 50 (M)

© 1998 - 2021 San Diego Gas & Electric Company. All rights reserved. Removal of this copyright notice without permission is not permitted under law.

REV	CHANGE	DR	BY	DSN	APV	DATE	REV	CHANGE	DR	BY	DSN	APV	DATE
С	FORMATTING	EDM	JIK	-	-	12/28/2021	F						
В	EDITORIAL CHANGES	EPI	NTB	FRC	CZH	01/31/2021	Е						
Α	ORIGINAL ISSUE	-	DG	JS	CZH	05/03/2018	D						

SHEET 25 OF 31
 Indicates Latest Revision
 Completely Revised
 New Page
 Information Removed

 SDG&E ELECTRIC UNDERGROUND CONSTRUCTION STANDARDS

INNOVATIVE SWITCHGEAR SUBMERSIBLE AND VAULT MOUNT

N. WITH THE ABILITY TO REMOTELY OPERATE THE MOTOR OPERATIONS ON THE SWITCH. THE ACTUATOR ARMS <u>SHALL NOT</u> BE LOCKED.

SCADA UNITS

- O. ALL SOURCE AND TIE POSITIONS SHALL BE PHASE IDENTIFIED WITH THE AP30. THE SWITCH SHALL BE MARKED FOR "A", "B" AND "C" PHASES.
- P THERE ARE TWO REDUNDANT POTENTIAL TRANSFORMERS (PTS) THAT ARE CONNECTED PHASE TO GROUND. PTS TO BE CONNECT ON THE SOURCE SIDE AND TIE POSITION OF THE SWITCH (IF NO TIE EXISTS ON SWITCH, CHOOSE POSITION WITH DOWNSTREAM TIE SWITCH). IF APPLICABLE, ON THE CENTER PHASE POSITION. PHASE CONNECTION TO THE P.T. IS TO BE MADE WITH A FUSED ELBOW AS THE P.T. DOES NOT HAVE ITS OWN PROTECTION. GROUND ELBOW TO BE STRIPPED AND CONNECTED TO A COPPER TAIL AND THEN HARD TAPPED TO THE GROUND RING BUS. SEE FIGURE 51 AND 52.

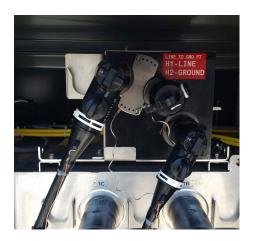


FIGURE 51 (P)



FIGURE 52 (P)

Q WHEN INSTALLING THE PTS, WE MUST BOND ALL OF THE BASE PLATES OF H2 AND H1 TO GROUND SOURCE/RING BUS. FAILURE TO DO SO WILL RESULT IN THE RING BUS HAVING HIGH VOLTAGE CAPABILITY AND COULD RESULT IN UNFAVORABLE CONSEQUENCES.



FIGURE 53 Q



FIGURE 54 Q



FIGURE 55 (Q)

© 1998 - 2021 San Diego Gas & Electric Company. All rights reserved. Removal of this copyright notice without permission is not permitted under law.

REV	CHANGE	DR	BY	DSN	APV	DATE	REV	CHANGE	DR	BY	DSN	APV	DATE
С	FORMATTING	EDM	JIK	-	-	12/28/2021	F						
В	EDITORIAL CHANGES	EPI	NTB	FRC	CZH	01/31/2021	Е						
Α	ORIGINAL ISSUE	-	DG	JS	CZH	05/03/2018	D						

SHEET 26 OF 31

 Indicates Latest Revision
 Completely Revised
 New Page
 Information Removed

 SDG&E ELECTRIC UNDERGROUND CONSTRUCTION STANDARDS

SDG&E ELECTRIC UNDERGROUND CONSTRUCTION STANDARL

INNOVATIVE SWITCHGEAR
SUBMERSIBLE AND VAULT MOUNT

ATTENTION:

- * VOLTAGE SENSORS ARE TO BE GROUNDED PRIOR TO ENERGIZING.
- (R) voltage sensor are to be connected to the tie position of the switch. If applicable using a feed thru device on THE P.T. WILL ALLOW FOR THE VOLTAGE SENSOR AND P.T. TO BE CONNECTED TO THE SAME SWITCH POSITION. SEE FIGURE 56.

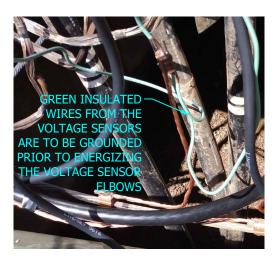


FIGURE 56 (R)

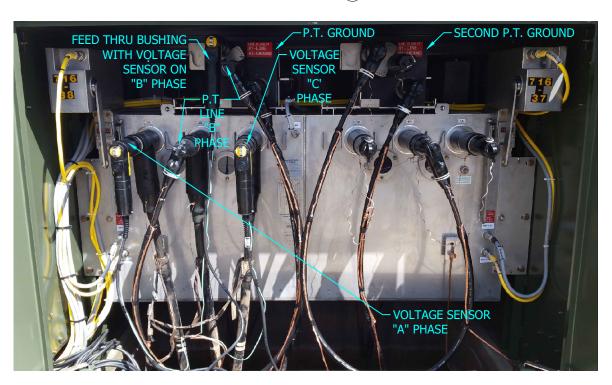


FIGURE 57 (R)

© 1998 - 2021 San Diego Gas & Electric Company. All rights reserved. Removal of this copyright notice without permission is not permitted under law.

REV	CHANGE	DR	BY	DSN	APV	DATE	REV	CHANGE	DR	BY	DSN	APV	DATE
С	FORMATTING	EDM	JIK	-	-	12/28/2021	F						
В	EDITORIAL CHANGES	EPI	NTB	FRC	CZH	01/31/2021	Е						
Α	ORIGINAL ISSUE	-	DG	JS	CZH	05/03/2018	D						

SHEET 27 OF 31 **Indicates Latest Revision** Completely Revised New Page Information Removed

SDG&E ELECTRIC UNDERGROUND CONSTRUCTION STANDARDS

INNOVATIVE SWITCHGEAR SUBMERSIBLE AND VAULT MOUNT

S PRIOR TO ENERGIZING, CHECK TO MAKE SURE MOTOR OPERATOR ACTUATOR ARMS CAN FUNCTION UNOBSTRUCTED. P.T. ELBOWS SHALL BE PLACED ON THE CENTER PHASE POSITION OF THE SWITCH. FAULT INDICATORS SHALL BE POSITIONED AWAY FROM THE TRAVEL OF THE MOTOR OPERATOR ACTUATOR ARMS. SEE FIGURE 58 AND 59.



P.T. ELBOW
SHALL BE PLACED
ON THE CENTER
PHASE TO ALLOW
THE MOTOR
ACTUATOR THE
NECESSARY
CLEARANCE TO
OPERATE

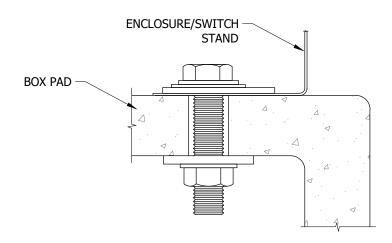


FIGURE 58 (S)

FIGURE 59 (S)

PADMOUNT OPTIONS

T SET THE SWITCH ON THE BOX PAD. USING A 1/2-INCH DRILL BIT, DRILL THROUGH THE EXISTING HOLES IN THE SILL FLANGE AND THROUGH THE BOX PAD. BOLT DOWN AS SHOWN IN HOLD DOWN DETAIL. SEE DETAIL 5.



DETAIL 5 T HOLD DOWN DETAILS (USE STAINLESS STEEL TIE DOWNS PROVIDED)

© 1998 - 2021 San Diego Gas & Electric Company. All rights reserved. Removal of this copyright notice without permission is not permitted under law.

REV	CHANGE	DR	BY	DSN	APV	DATE	REV	CHANGE	DR	BY	DSN	APV	DATE
С	FORMATTING	EDM	JIK	-	-	12/28/2021	F						
В	EDITORIAL CHANGES	EPI	NTB	FRC	CZH	01/31/2021	Е						
Α	ORIGINAL ISSUE	-	DG	JS	CZH	05/03/2018	D						

SHEET 28 OF 31
 Indicates Latest Revision
 Completely Revised
 New Page
 Information Removed

SDG&E ELECTRIC UNDERGROUND CONSTRUCTION STANDARDS

INNOVATIVE SWITCHGEAR SUBMERSIBLE AND VAULT MOUNT

BILL OF MATERIALS:

ITEM	DESCRIPTION	QUANTITY	STANDARD PAGE	STOCK NUMBER	DESIGN UNITS
	TWO-WAY SUBMERSIBLE, 600A MANUAL/NON-SCADA			S704752	IS2S6M
	THREE-WAY SUBMERSIBLE, 600A MANUAL/NON-SCADA			S704754	IS3S6M
	STAND, THREE-WAY SUBMERSIBLE			S677220	IS3SDM
	FOUR-WAY SUBMERSIBLE, 600A MANUAL/NON-SCADA			S704756	IS4S6M
	FOUR-WAY SUBMERSIBLE, 600A SCADA, 12KV W/ PEDESTAL			S704816	IS4S6S
1	STAND, FOUR-WAY SUBMERSIBLE (MANUAL & SCADA)	1		S677222	IS4SDM
	FOUR-WAY VAULT MOUNT, 600A MANUAL/NON-SCADA			S704758	IS4V6M
	FOUR-WAY VAULT MOUNT, 600A SCADA, 12KV			S709302	IS4V6S
	FIVE-WAY VAULT MOUNT, 600A SCADA, 12KV			S704760	IS5V6S
	SIX-WAY VAULT MOUNT, 600A SCADA, 12KV			S704762	IS6V6S
	SCHNEIDER P116 5A RELAY (WALL-MOUNT)(SEE FIGURE 34)			S588400	SCR5S
	MANHOLES	AS REQ'D	3325-3327		
2	DRY VAULTS	AS REQ'D			
	HANDHOLES	AS REQ'D	3314-3317		
3	CABLE, #2 AWG, SOLID 1/C"	AS REQ'D	4003	S197600	
4	CONNECTIONS, 12KV, 600/200A	AS REQ'D	4181		
5	ELBOW, FUSED, 2 SOLID, 30A (FUSE INCLUDED)	AS REQ'D	4191	S321680	CFE2SL
6	CONNECTOR POST, 1/0	5		S262560	
7	WIRE, 4/0 COPPER	AS REQ'D	4521	S812764	4/0-SD
8	WIRE, #2 COPPER, GROUND TRENCH	1	4510	S812818 X	TG-E-W
9	BOLT, EYE, STAINLESS STEEL	AS REQ'D		S150528	
10	CONNECTOR, SERVICE POST	AS REQ'D		S262560	SPCONN
11	NUT, CLAMPING CHANNEL	AS REQ'D		S503520	
12	SCREW, HEX HEAD CAP, BRONZE, 1/2" X 1 1/2"	AS REQ'D	3711	S616192	
13	WASHER, STANDARD FLAT ROUND, BRONZE, 1/2"	AS REQ'D		S799488	
14	WASHER, SPRING, LOCK	AS REQ'D		S796416	
15	BOLT, 3 1/2" X 1/2" STAINLESS STEEL, TIE DOWN	4		S148804	
16	BRACKET, ANGLE, STAINLESS STEEL, 2" X 3"	AS REQ'D	4505	S166072	
17	ANCHOR, 1/2" X 3 3/4" MOUNTING ON CONCRETE PAD	AS REQ'D		S107654	
18	SEALING COMPOUND	AS REQ'D	3948	S442976	
19	PADLOCK	AS REQ'D		S514848	
20	SWITCH POSITION TAGGING		3215		
21	CABLE IDENTIFICATION	AS REQ'D	3202		

© 1998 - 2021 San Diego Gas & Electric Company. All rights reserved. Removal of this copyright notice without permission is not permitted under law.

REV	CHANGE	DR	BY	DSN	APV	DATE	REV	CHANGE	DR	BY	DSN	APV	DATE
С	FORMATTING	EDM	JIK	-	-	12/28/2021	F						
В	EDITORIAL CHANGES	EPI	NTB	FRC	CZH	01/31/2021	Е						
Α	ORIGINAL ISSUE	-	DG	JS	CZH	05/03/2018	D						

SHEET 29 OF 31
 Indicates Latest Revision
 Completely Revised
 New Page
 Information Removed

SDG&E ELECTRIC UNDERGROUND CONSTRUCTION STANDARDS

INNOVATIVE SWITCHGEAR SUBMERSIBLE AND VAULT MOUNT

NOTES:

- I. WHEN REPLACING EXISTING SWITCHES, THE TIE POSITIONS ARE ESTABLISHED AND CONNECTED AS DESIGNED TO AVOID MAJOR RE-CABLING, CONNECT AS-BUILT. NEW INSTALLATIONS WILL FOLLOW THE DESIGN MANUAL.
- II. INNOVATIVE SWITCHGEAR'S PRODUCTS DO NOT CONTAIN ANY OIL OR SF6 GAS FOR THE ELECTRICAL ARC INTERRUPTION OR FOR COMPONENT INSULATION. INNOVATIVE SWITCHGEAR CONTAINS ONLY MECHANISMS, INSULATED BUS WORK AND DRY AIR. DO NOT REMOVE THE PRESSURE TEST PLUG ON THIS VESSEL. EACH UNIT HAS BEEN PRESSURE TESTED AND PERMANENTLY FACTORY SEALED. THE SWITCH TANK IS FILLED WITH THREE TO FIVE POUNDS OF DRY AIR TO KEEP THE STRUCTURAL INTEGRITY OF THE TANK AT SEA LEVEL.
- III. THE USE OF FUSED ELBOWS WILL BE FOR THE ADDITION OF POTENTIAL TRANSFORMERS FOR SCADA APPLICATIONS AND LIMITED TO TWO FUSED ELBOW ONLY ONE PER SWITCH WAY POSITION. NO DEVIATION WILL BE GRANTED FOR MORE THAN TWO FUSED ELBOWS IN THE INNOVATIVE SWITCH CABINET. THE 30A FUSED ELBOW (S321680) AND 10 FEET/LENGTH FROM PT TO OPENING OF SUBSTRUCTURE OF #2 CABLE (S197600) WILL BE MADE IN HOUSE BY LINE CREW (OR BY KEARNY AS NECESSARY) TO INSTALL SCADA INSTALLATIONS.
- IV. TAPPING THE BACK OF 600A TEES FOR 200A DISTRIBUTION WILL BE LIMITED TO SWITCH CHANGE OUTS WITH EXISTING 200A TAPS.
- V. FOR NEW CONSTRUCTION AND CONVERSIONS THIS INNOVATE SWITCH SHOULD NOT BE USED TO TAP FEEDER CABLES. TAPS ON THE BACK OF 600A TEES IMPEDE GROUNDING AND LIMIT USE OF SWITCH POSITIONS DURING ROUTING SWITCHING PROCEDURES AND OUTAGE SITUATIONS. TAP FEEDER SEGMENTS BETWEEN SWITCH POSITIONS USING 600A TERMINATORS OR TAP THE SWITCH POSITION WITH DISTRIBUTION CABLE ONLY.
- VI. ALL ISG MANUAL SWITCHES ARE "SCADA-READY (CAPABLE OF BEING RETROFITTED TO SCADA)" AND POTENTIALLY FAULT INTERRUPTING USING OTHER CONTROLLERS/RELAYS.
- VII. ALL MANUAL SWITCHES CAN BE USED ON 12KV AND 4KV APPLICATIONS.
- VIII. ISG MANUAL SWITCHES REFER TO MOTORIZED OPERATORS INSTALLED AND CAN BE OPERATED WITH THE LEVER VIA HOOKSTICK. ISG SCADA REFERS TO THE CONTROLLER WITH THE FAULT INTERRUPTING AND COMMUNICATIVE FEATURES TO INCLUDE MOTOR OPERATORS. ISG NON-SCADA REFERS TO MANUAL SWITCHES, BUT CAPABLE OF RETROFITTING WITH NON-COMMUNICATIVE RELAYS/CONTROLLERS.
- IX. REGARDING THE 6 WAY ISG SWITCHGEAR; WAYS 1-5 ARE FAULT INTERRUPTING CAPABLE. WAY 6 WILL ONLY BE USED AS A SWITCH OR TIE POSITION.
- (X) THIS ITEM IS EXEMPT.
- XI. THE 3 AND 4 WAY SUBMERSIBLE SWITCHES CAN BE INSTALLED ON THEIR BACKS SO THAT THE BUSHINGS ARE POINTED VERTICALLY. THE STANDS AVAILABLE ARE OPTIONAL AND ALLOW FOR A HORIZONTALLY MOUNTED SWITCH/BUSHING CONFIGURATION TO BE USED AS NEEDED.
- XII. FOR EASE OF OPERATION AND STATUS OF AN ISG SUBMERSIBLE SWITCH, THE PENDANT CONTROLLER IN A MANHOLE SHOULD BE INSTALLED NEAR THE TOP PORTION (ROOF) OF THE MANHOLE.
 - a. PREFERRED METHOD WILL BE ATTACHED TO THE BOTTOM SIDE OF THE TOP SECTION NEAR THE LID. THIS WILL ALLOW FOR EASY ACCESS TO THE PENDANT CONTROLLER WITHOUT REMOVING THE TOP SECTION AND IF NECESSARY, WAITING FOR FLOODED STRUCTURES TO BE PUMPED.
 - b. ALTERNATIVE METHOD WILL BE ATTACHED ON THE TOP SIDE OF THE MANHOLE, JUST OUTSIDE OF THE TOP SECTION PORTION. THIS WILL ALLOW FOR ANOTHER METHOD OF EASIER ACCESS TO THE PENDANT CONTROLLER WITHOUT WAITING FOR FLOODED STRUCTURES TO BE PUMPED.

XIII. RESTRICTIONS/LIMITATIONS

- a. ALL SUBMERSIBLE SWITCHGEAR WILL BE LIMITED TO MANHOLES CURRENTLY.
- b. VAULT MOUNTED SWITCHGEAR ARE LIMITED TO DRY TYPE VAULTS ONLY.
- XIV. ALL SWITCH PAGES WITH PARENTHESIS "()" AROUND A NUMBER REFLECT THE QUANTITY OF THE IDENTIFIED EQUIPMENT FROM THE MANUFACTURER. THERE ARE ALSO INTERNAL "BILL OF MATERIALS" WITHIN SOME OF THE SPECIFIC SWITCH TYPES REFERENCING FROM THE MANUFACTURER.

© 1998 - 2021 San Diego Gas & Electric Company. All rights reserved. Removal of this copyright notice without permission is not permitted under law.

REV	CHANGE	DR	BY	DSN	APV	DATE	REV	CHANGE	DR	BY	DSN	APV	DATE
С	FORMATTING	EDM	JIK	-	-	12/28/2021	F						
В	EDITORIAL CHANGES	EPI	NTB	FRC	CZH	01/31/2021	Е						
Α	ORIGINAL ISSUE	-	DG	JS	CZH	05/03/2018	D						

SHEET 30 OF 31

Indicates Latest Revision | Completely Revised | New Page | Information Removed

SDG&E ELECTRIC UNDERGROUND CONSTRUCTION STANDARDS

UG3680.30

INNOVATIVE SWITCHGEAR SUBMERSIBLE AND VAULT MOUNT

NOTES (CONT'D):

- XV. FOR SUBMERSIBLE SWITCHES, DO NOT ASSEMBLE THE STAND TO THE SWITCH UNTIL AFTER INSTALLATION WITHIN THE SUBSTRUCTURE.
- XVI. OLDER MANHOLES MAY NOT HAVE THE 4'-0" X 5'-0" OPENING THAT IS INTENDED FOR MOST SUBMERSIBLE APPLICATIONS (4 AND 5-WAY). PLEASE CONTACT EDE CONSTRUCTION STANDARDS ADMINISTRATORS TO DETERMINE MANHOLE TOP SECTION REPLACEMENT.
- XVII. FOR SUBMERSIBLE SWITCHES WITHIN SUBSTRUCTURES (MANHOLES AND HANDHOLES), THE PENDANT CONTROLLER SHOULD BE MOUNTED NEAR THE OPENING OF THE SUBSTRUCTURE. LOCKS WILL NOT BE REQUIRED ON SUBMERSIBLE SWITCH POSITIONS SO THAT USE OF THE PENDANT CONTROLLER CAN BE DONE FOR SECTIONALIZING/ISOLATING CAPABILITIES.

REFERENCE:

- a. FOR CABLE IDENTIFICATION, SEE UG3202.
- b. FOR ATTACHING STRUCTURE/EQUIPMENT IDENTIFICATION TAG, SEE UG3211.
- c. FOR HIGH VOLTAGE DECAL, SEE UG3221.
- d. FOR WIRE ENTRY PREVENTION, SEE UG3408.
- e. FOR BARRIERS IF THE SWITCH IS SUBJECT TO VEHICULAR TRAFFIC, SEE UG3479.
- f. FOR MINIMUM OPERATING CLEARANCE REQUIREMENTS, SEE UG3480, UG3481, UG3482, AND UG3483.
- g. FOR RETAINING WALL REQUIREMENTS AND CLEARANCES FROM REVERSE SUBGRADE RETAINING WALLS, SEE UG3486, UG3487, AND UG3488.
- h. FOR RETAINING WALLS, SEE UG3489.
- i. FOR FAULT INDICATOR INSTALLATION, SEE UG4355.
- j. FOR (PREFERRED 1) AND (ALTERNATE TRENCH GROUND WIRE), SEE UG4510.
- k. FOR EQUIPMENT GROUNDING, SEE UG4520 AND UG4521.
- I. FOR GROUNDING PREMOLDED CONNECTORS, SEE UG4525.
- m. FOR NEUTRAL AND GROUND WIRE SCHEMATIC DIAGRAM, SEE UG4521.

Indicates Latest Revision

n. FOR SCADA INSTALLATION, SEE UG4641.

© 1998 - 2021 San Diego Gas & Electric Company. All rights reserved. Removal of this copyright notice without permission is not permitted under law.

REV	CHANGE	DR	BY	DSN	APV	DATE	REV	CHANGE	DR	BY	DSN	APV	DATE
С	FORMATTING	EDM	JIK	-	-	12/28/2021	F						
В	EDITORIAL CHANGES	EPI	NTB	FRC	CZH	01/31/2021	Е						
Α	ORIGINAL ISSUE	-	DG	JS	CZH	05/03/2018	D						

SHEET 31 OF 31 SDG&E ELECTRIC UNDERGROUND CONSTRUCTION STANDARDS

Completely Revised

New Page

Information Removed

PAGE(S)	SUBJECT
3702.1	TRANSFORMER PREFIXES, VOLTAGE DESCRIPTIONS
3702.2	TRANSFORMER PREFIXES, PAD-MOUNTED, DEAD FRONT/SINGLE-PHASE
3702.3	TRANSFORMER PREFIXES, SUBSURFACE/SINGLE-PHASE
3702.4	STAINLESS STEEL TRANSFORMER PREFIXES, PAD-MOUNTED, DEAD FRONT/THREE-PHASE
3702.5	STAINLESS STEEL TRANSFORMER PREFIXES, PAD-MOUNTED, LIVE FRONT/THREE-PHASE
3703 3704	DISTRIBUTION TRANSFORMER APPLICATIONS "BAY-O-NET" FUSE OPERATING INSTRUCTIONS FOR THREE-PHASE AND SINGLE-PHASE DEAD FRONT, PAD-MOUNTED TRANSFORMERS
3706	ALLOWABLE LOAD CURRENT SINGLE-PHASE AND THREE-PHASE COMMERCIAL TRANSFORMERS
3706.1	ALLOWABLE LOAD CURRENT SINGLE-PHASE AND THREE-PHASE RESIDENTIAL TRANSFORMERS
3706.2	TRANSFORMER LOADING GUIDE FOR THREE-PHASE STATIONS WITH SINGLE-PHASE TRANSFORMERS
3708	SINGLE-PHASE, TYPE "XD", 480V TO 120V, WALL MOUNTED TRANSFORMER INSTALLATION
3709	SINGLE-PHASE TYPE "N" 6930 TO 120V 1.5 KVA
3711.1 & .2	SINGLE-PHASE, 6930 VOLT, TYPE "SDS", LOW PROFILE PAD-MOUNTED TRANSFORMER INSTALLATION
3711.3 & .4 3712	SINGLE-PHASE, 6930 VOLT, TYPE "NTS" LOW PROFILE PAD-MOUNTED TRANSFORMER INSTALLATION SINGLE-PHASE, 12KV, TYPE "HDS", "HTS" OR "HJS" DEAD FRONT, PAD-MOUNTED TRANSFORMER INSTALLATION
3713	2 SINGLE-PHASE, TYPE "HDS" OR "HTS" DEAD FRONT, PAD-MOUNTED TRANSFORMERS FOR OPEN DELTA BANK INSTALLATION
3714	3 SINGLE-PHASE, TYPE "HDS" OR "HTS", DEAD FRONT PAD-MOUNTED TRANSFORMERS FOR CLOSED DELTA BANK INSTALLATION
3715	TWO SINGLE-PHASE, Y TYPE SDS DEAD FRONT PAD-MOUNT TRANSFORMERS FOR OPEN DELTA BANK INSTALLATION THREE SINGLE-PHASE, Y TYPE SDS DEAD FRONT PAD-MOUNT TRANSFORMERS FOR CLOSED DELTA BANK INSTALLATION
3751	THREE-PHASE 12KV, TYPE "HZS", "HBS", "PZS", "HMS", "HNS", OR "HKS" RADIAL/LOOP, DEAD FRONT, PAD-MOUNTED TRANSFORMER INSTALLATION
3752	THREE-PHASE, 12KV, TYPE "HNS" RADIAL, DEAD FRONT PAD-MOUNTED TRANSFORMER INSTALLATION
3753	THREE-PHASE STEP-DOWN TYPE "HPS", RADIAL DEAD FRONT PAD-MOUNTED TRANSFORMER INSTALLATION
3755	THREE-PHASE STEP-DOWN, TYPE "HPB", RADIAL/LOOP, DEAD FRONT, PAD-MOUNTED TRANSFORMER INSTALLATION
3756	THREE-PHASE 12KV, TYPE "HYS" RADIAL, DEAD FRONT, PAD-MOUNTED TRANSFORMER INSTALLATION
3757	THREE-PHASE 12KV, TYPE 75KVA "HBSC" COMPACT RADIAL, DEAD FRONT, PAD MOUNTED TRANSFORMER INSTALLATION
3760	GROUND FAULT DETECTION TRANSFORMER (NGD)
3770	SINGLE-PHASE, 6930 VOLT, TYPE "NCS" PAD-MOUNTED TRANSFORMER INSTALLATION
3771	SINGLE-PHASE, 12000 VOLT, TYPE "HCS" PAD-MOUNTED TRANSFORMER INSTALLATION

© 1998 - 2020 San Diego Gas & Electric Company. All rights reserved. Removal of this copyright notice without permission is not permitted under law.

REV	CHANGE	DR	BY	DSN	APV	DATE	REV	CHANGE	DR	BY	DSN	APV	DATE
С	ADDITION OF 3757	-	KR	JS	MDJ	03/31/2017	F	EDITORIAL CHANGES	PEI	VMV	FRC	CZH	08/27/2020
В	ADDITION OF 3756	-	KR	JS	MDJ	03/13/2017	Е	EDITORIAL CHANGES	-	JK	JS	CZH	05/18/2018
Α	ORIGINAL ISSUE	-	JS	TR	MDJ	06/10/2016	D	ADDITION OF 3702.1	-	KR	JS	MDJ	10/27/2017
	Indicates La	itest R	levisio	n	С	ompletely Re	vised	New Page X Information Ren	noved				

SHEET 1 OF 1

SDG&E ELECTRIC UNDERGROUND CONSTRUCTION STANDARDS

TABLE OF CONTENTS

TRANSFORMERS

UG3701.1

SCOPE: THIS STANDARD IDENTIFIES SINGLE-PHASE AND THREE-PHASE TRANSFORMERS BY PREFIX.

ATTENTION:

* DATA ON THIS PAGE WAS PREPARED TO AID IN UNDERSTANDING THE VOLTAGE RATINGS USED IN THE FOLLOWING "TRANSFORMER PREFIXES" STANDARDS PAGES.

DEFINITIONS:

SINGLE PHASE AND THREE PHASE TRANSFORMERS HAVE HIGH VOLTAGE RATINGS AS FOLLOWS:

- 4160GRDY/2400: INDICATES A WINDING OF 2,400V SUITABLE FOR LINE-TO-LINE CONNECTION ON A 2,400V SYSTEM OR LINE-TO-NEUTRAL CONNECTION ON A 4,160V 4-WIRE WYE SYSTEM.
- 12000GRDY/6930: INDICATES A WINDING OF 6,930V SUITABLE FOR LINE-TO-NEUTRAL CONNECTION ONLY ON A 12KV EFFECTIVELY GROUNDED SYSTEM.
- 2400: INDICATES A WINDING OF 2,400V SUITABLE FOR LINE-TO-LINE CONNECTION ON A 2,400V DELTA SYSTEM.
- 4160: INDICATES A WINDING OF 4,160V SUITABLE FOR A LINE-TO-LINE CONNECTION ON A 4,160V WYE SYSTEM.
- 12000: INDICATES A WINDING OF 12KV SUITABLE FOR A LINE-TO-LINE CONNECTION ON A 12KV DELTA SYSTEM.

SINGLE PHASE TRANSFORMERS HAVE LOW VOLTAGE RATINGS AS FOLLOWS:

- 120/240: INDICATES A SECONDARY WINDING SUITABLE FOR 240V SERIES OPERATION, THREE-WIRE OPERATION OR FOR 120V TWO-WIRE, MULTIPLE OPERATION.
- **480/240:** INDICATES A SECONDARY WINDING SUITABLE FOR 480V SERIES OPERATION, THREE-WIRE OPERATION, BUT NOT FOR 240V TWO-WIRE, MULTIPLE OPERATION.
- **240/120**: INDICATES A SECONDARY WINDING SUITABLE FOR 240V SERIES OPERATION OR THREE-WIRE OPERATION, BUT NOT FOR 120V TWO-WIRE, MULTIPLE OPERATION.

THREE PHASE TRANSFORMERS HAVE LOW VOLTAGE RATINGS AS FOLLOWS:

- **240/120:** INDICATES A SECONDARY WINDING SUITABLE FOR 240V SERIES OPERATION OR THREE-WIRE OPERATION, BUT NOT FOR 120V TWO-WIRE, MULTIPLE OPERATION.
- 208Y/120: THIS INDICATES THE TRANSFORMER IS SUITABLE FOR FOUR-WIRE OPERATION ON 120/208Y VOLTS SYSTEM ONLY.
- **480Y/277:** THIS INDICATES THAT THE TRANSFORMER IS SUITABLE FOR FOUR-WIRE OPERATION ON A 277/480Y VOLT SYSTEM OR THREE-WIRE OPERATION ON A 480V SYSTEM.
- 4160Y/2400: THIS INDICATES THAT THE TRANSFORMER IS SUITABLE FOR FOUR-WIRE OPERATION ON A 2,400/4,160Y VOLT SYSTEM OR THREE-WIRE OPERATION ON A 4,160V SYSTEM.
- 12470GRDY/6930: THIS INDICATES THAT THE TRANSFORMER IS SUITABLE FOR FOUR WIRE OPERATION ON A 7,200/ 12,470Y VOLT SYSTEM OR THREE-WIRE OPERATION ON A 12.47KVSYSTEM.
- 480: THIS INDICATES THAT THE TRANSFORMER IS SUITABLE FOR THREE-WIRE DELTA OPERATION AT ITS RATED VOLTAGE.
- 240X480: INDICATES A WINDING SUITABLE FOR THREE-WIRE SERIES OPERATION AT 480V DELTA OR FOR THREE-WIRE PARALLEL
 OPERATION AT 240V DELTA BUT NOT FOR BOTH VOLTAGES SIMULTANEOUSLY.
- **2400/4160Y/2400:** INDICATES A WINDING SUITABLE FOR THREE-WIRE DELTA OPERATION AT 2,400V OR FOUR-WIRE OPERATION ON A 4,160V WYE SYSTEM WITH FULLY INSULATED NEUTRAL AVAILABLE.
- 2400/4160GRDY/2400: INDICATES A WINDING HAVING REDUCED INSULATION FOR WYE CONNECTION ON A 4,160V SYSTEM WITH THE TRANSFORMER NEUTRAL GROUNDED, OR FOR DELTA CONNECTIONS ON A 2,400V SYSTEM.

INSTALLATION: NONE

BILL OF MATERIALS: NONE

NOTES: NONE

REFERENCE: NONE

© 1998 - 2021 San Diego Gas & Electric Company. All rights reserved. Removal of this copyright notice without permission is not permitted under law.

REV	CHANGE	DR	BY	DSN	APV	DATE	REV	CHANGE	DR	BY	DSN	APV	DATE
С	EDITORIAL CHANGES	-	KR	JS	MDJ	10/25/2017	F						
В	EDITORIAL CHANGES	-	PS	JS	MDJ	01/25/2017	Е	EDITORIAL CHANGES	EDM	RSL	GLW	CZH	08/24/2021
Α	ORIGINAL ISSUE	-	-	PEA	ROJ	01/01/1986	D	EDITORIAL CHANGES	-	KR	JS	MDJ	01/25/2018

SHEET 1 OF 5 Indicates Latest Revision | Completely Revised | New Page | Information Removed | SDG&E ELECTRIC UNDERGROUND CONSTRUCTION STANDARDS

TRANSFORMER PREFIXES VOLTAGE DESCRIPTIONS

SCOPE: THIS STANDARD IDENTIFIES PREFIXES FOR SINGLE-PHASE, PAD MOUNTED DEADFRONT AND SUBSURFACE TRANSFORMERS.

TABLE 1

	VOLTA	\CE					
PREFIX	PRIMARY	SECONDARY	DESCRIPTION	KVA	TAPS	STOCK NUMBER	DESIGN UNITS
			SINGLE-PHASE SECONDARY	2		S757888 (F)	XD-002
XD	240/480	120/240	DRY TYPE - WALL MOUNTED	3		S757920 (F)	XD-003
			BAY-O-NET FUSE ASSEMBLY WITH	25		S755210	WDS-25
WDS	2400 DELTA Δ	240/120	ISOLATION LINK	50	A	S755212	WDS-50
			STAINLESS STEEL b	75		S755214	WDS-75
			BAY-O-NET FUSE ASSEMBLY WITH	25		S761520	SDS-25
SDS	4160 GRDY/2400 X 12000 GRDY/6930	240/120	ISOLATION LINK	50		S761522	SDS-50
(C)	,		STAINLESS STEEL D b	75		S761524	SDS-75
N	12000 GRDY/6930	120	SINGLE-PHASE SECONDARY DRY TYPE - WALL MOUNTED	1.5		S757880 F	N-1.5
			BAY-O-NET FUSE ASSEMBLY WITH	25		S750312	NCS-25
NCS	12000 GRDY/6930	240/120	ISOLATION LINK	50		S750350	NCS-50
(C)			STAINLESS STEEL b	100		S750352	NCS100
				25		S764230	NTS-25
NTS	12000 GRDY/6930	240/120	BAY-O-NET FUSE ASSEMBLY WITH ISOLATION LINK	50		S764232	NTS-50
NIS	12000 GRD1/0930	240/120	STAINLESS STEEL	75		S764234	NTS-75
(C)			(b)	100		S764236	NTS100
NGD	12000 GRDY/6930	0	CURRENT LIMITING	1.0		S758302 F	NGD-10
				25		S751300	HCS-25
HCS	12000	240/120	BAY-O-NET FUSE ASSEMBLY WITH ISOLATION LINK	50		S751302	HCS-50
псэ	12000	240/120	STAINLESS STEEL	100		S751304	HCS100
			(b)	167		S751306	HCS167
				25		S765106	HTS25
				50	(A)	S761108	HTS50
HTS	12000	240/120	BAY-O-NET FUSE ASSEMBLY WITH ISOLATION LINK STAINLESS STEEL			S765108	HTS75
1113	12000	270/120				S765110	HTS100
						S761110	HTS167
(C)						S765104	HTS250
HJS	12000	480/240	BAY-O-NET FUSE ASSEMBLY WITH	25		S760262	HJS-25
כעו	12000	TOU/ 270	ISOLATION LINK STAINLESS STEEL b	50		S760264	HJS-50

© 1998 - 2021 San Diego Gas & Electric Company. All rights reserved. Removal of this copyright notice without permission is not permitted under law.

REV	CHANGE	DR	BY	DSN	APV	DATE	REV	CHANGE	DR	BY	DSN	APV	DATE
С	EDITORIAL CHANGES	-	KR	JS	MDJ	10/25/2017	F						
В	EDITORIAL CHANGES	-	PS	JS	MDJ	01/25/2017	Е	EDITORIAL CHANGES	EDM	RSL	GLW	CZH	08/24/2021
Α	ORIGINAL ISSUE	1	•	PEA	ROJ	01/01/1986	D	EDITORIAL CHANGES	-	KR	JS	MDJ	01/25/2018

SHEET 2 OF 5

 Indicates Latest Revision
 Completely Revised
 New Page
 Information Removed

SDG&E ELECTRIC UNDERGROUND CONSTRUCTION STANDARDS

TRANSFORMER PREFIXES

SINGLE-PHASE, PAD MOUNTED DEADFRONT AND SUBSURFACE

ATTENTION:

* DEVIATION REQUEST IS REQUIRED FOR HST INSTALLATIONS. (c)

TABLE 2

	SINGLE-PHASE SUBSURFACE														
PREFIX	VO	LTAGE	DESCRIPTION	DESCRIPTION KVA TAPS											
PREFIX	PRIMARY	SECONDARY	DESCRIPTION	KVA	IAPS	NUMBER	UNITS								
			CURRENT-LIMITING FUSES OR	25		S764213	HST-25								
HST	12000	208Y/120 120/240	SUBMERSIBLE BAY-O-NET FUSE W/ ISOLATION LINK	50	A	S764215	HST-50								
BE			STAINLESS STEEL	100		S764219	HST100								

INSTALLATION:

- (A) TWO 2 1/2 PERCENT TAPS ABOVE AND BELOW.
- B THE HST TRANSFORMERS COME WITH FOUR SECONDARY TERMINALS (WIRES) WHICH ALLOW EXTERNAL WIRING FOR 240/120 OR 208Y/120V.
- C HTS, HJS, HCS, NCS, WDS SINGLE-PHASE TRANSFORMERS ARE FITTED WITH BUSHING WELLS THAT REQUIRE SEPARATELY INSTALLED BUSHING PLUGS OR FEED-THRU INSERTS (SEE UG3712, UG3713, UG3751 AND UG3755). BUSHINGS PLUGS OR FEED-THRU INSERTS ARE NOT SUPPLIED WITH TRANSFORMER. NTS IS SUPPLIED WITH ONE INSERT PRE-INSTALLED, AND SDS IS SUPPLIED WITH TWO INSERTS PRE-INSTALLED.
- (D) BAY-O-NET FUSES MUST BE RESIZED WHEN TRANSFORMER IS CUT FROM 4 TO 12KV.
- (E) REQUIRES DEVIATION.
- (F) special order (may require 20 weeks lead time to receive items).

BILL OF MATERIALS: NONE

NOTES: NONE

REFERENCE:

- a. FOR SINGLE AND THREE-PHASE POLE MOUNTED, STREETLIGHT AND SUBSTATION TRANSFORMERS, SEE OVERHEAD STANDARDS BOOK.
- b. FOR FUSING, SEE UG4311, UG4312, UG4313, AND UG4314.
- (c) FOR DEVIATION REQUEST FORM AND PROCEDURE, SEE UG3005.

© 1998 - 2021 San Diego Gas & Electric Company. All rights reserved. Removal of this copyright notice without permission is not permitted under law.

REV	CHANGE	DR	BY	DSN	APV	DATE	REV	CHANGE	DR	BY	DSN	APV	DATE
С	EDITORIAL CHANGES	-	KR	JS	MDJ	10/25/2017	F						
В	EDITORIAL CHANGES	-	PS	JS	MDJ	01/25/2017	Е	EDITORIAL CHANGES	EDM	RSL	GLW	CZH	08/24/2021
Α	ORIGINAL ISSUE	-	-	PEA	ROJ	01/01/1986	D	EDITORIAL CHANGES	-	KR	JS	MDJ	01/25/2018

SHEET 3 OF 5

Indicates Latest Revision | Completely Revised | New Page | Information Removed | SDG&E ELECTRIC UNDERGROUND CONSTRUCTION STANDARDS

TRANSFORMER PREFIXES

SINGLE-PHASE, PAD MOUNTED DEADFRONT AND SUBSURFACE

SCOPE: THIS STANDARD IDENTIFIES TRANSFORMER PREFIXES FOR THREE-PHASE, PAD MOUNTED DEADFRONT AND PAD MOUNTED LIVEFRONT.

TABLE 1

THREE-PHASE PAD MOUNTED STAINLESS STEEL DEAD FRONT												
PREFIX		LTAGE		DESCR	IPTION		KVA	TAPS	STOCK	DESIGN		
	PRIMARY	SECONDARY				I			NUMBER	UNITS		
						D.E.W.L.	75		S761347	PZS-75		
PZS	4160X12000	208Y/120 THREE-PHASE		P PROTECTIV	,		150		S761300	PZS150		
		4 WIRE	BAY-	O-NET FUSES	00	FAULT	300		S765096	PZS300		
<u>(c)</u>					(D)(b)	SENSING	500		S761332 (F)	PZS500		
PXS _	4160X12000	240x480 THREE-PHASE	D.E	.W.L. BAY-O-	NET FUSES	AND	75		S764252	PXS-75		
1,3 <u>C</u>		3 WIRE	PRO	TECTIVE LINI	KS, RADIAL/	LOOP D b II	225		S764260	PXS225		
HBSC			RADIAL (ONLY, COMPA	CT, BAY-O-N	NET FUSES	75		S765102	HBSC75		
							75	_	S761360	HBS-75		
							150		S761362	HBS150		
	12000	208Y/120 THREE-PHASE	D.	EWI BAYO	NET FLICEC	AND	300	(A)	S761320	HBS300		
HBS	12000	4 WIRE		E.W.L. BAY-O- TECTIVE LINI			500		S761326	HBS500		
			750 S761334						S761334	HBS750		
							1,000		S761282	HBS1.0		
(C)						(b)	1,500		S761288	HBS1.5		
HKS	12000	240/120 THREE-PHASE		.W.L. BAY-O-			75		S761340	HKS-75		
(C)	12000	4 WIRE	PRO	TECTIVE LIN	KS, RADIAL/	LOOP b	225		S761306	HKS225		
							150		S761354	HNS150		
						D.E.W.L.	300		S761356	HNS300		
			RADIAL/LOO	P PROTECTIV	E LINKS,		500		S761328	HNS500		
LING	12000	480Y/277			O-NET FUSES	;	FAULT	750		S761336	HNS750	
HNS	12000	THREE-PHASE 3 OR 4 WIRE				SENSING	1,000		S761284	HNS1.0		
					(b)	HIGH AMPERE	1,500		S761290	HNS1.5		
			RAD	IAL/LOOP PR	OTECTIVE L	INKS,	2,000		S761302	HNS2.0		
(C)				SH AMPERE BA			2,500	(A)	S761314	HNS2.5		
				D.E.W.L.		LOADBREAK ARY BUSHING	225		S761310	HPS225		
		2400/4160Y/	RADIAL/LOOP				500		S761330	HPS500		
		2400/41001/ 2400 OR	PROTECTIVE	FAULT			750		S761338	HPS750		
HPS	12000	2400/4160GRDY/ 2400	LINKS BAY-O-NET	SENSING	600A I	DEADBREAK	1,000		S761286	HPS1.0		
		3 OR 4 WIRE	FUSES		SECOND	ary bushing	1,500		S761292	HPS1.5		
				HIGH AMPERE			2,000		S761304	HPS2.0		
(C)			(b)	LIVE			2,500		S761316	HPS2.5		
HHS	12000GRDY/ 6930	12470GRDY/7200		HASE AUTO T R) 600A DEAI SECONDARY		MARY AND	3,750		S761324	HS3750		
							300		S765130 E	HYS30		
10.00	12000GRDY/	480	BAY-O-NET FUSES AND CL FUSES, RADIAL ONLY						S765132 E	HYS100		
HYS	6930	THREE-PHASE 3 WIRE	BAY-O-NET	FUSES AND	LL FUSES, R	ADIAL ONLY	2,000	(A)	S765134 (E)	HYS200		
(C)(III)		- 				(b)	3,000		S765120 (E)	HYS300		

© 1998 - 2021 San Diego Gas & Electric Company. All rights reserved. Removal of this copyright notice without permission is not permitted under law.

REV	CHANGE	DR	BY	DSN	APV	DATE	REV	CHANGE	DR	BY	DSN	APV	DATE
С	EDITORIAL CHANGES	-	KR	JS	MDJ	10/25/2017	F						
В	EDITORIAL CHANGES	-	PS	JS	MDJ	01/25/2017	Е	EDITORIAL CHANGES	EDM	RSL	GLW	CZH	08/24/2021
Α	ORIGINAL ISSUE	1	•	PEA	ROJ	01/01/1986	D	EDITORIAL CHANGES	-	KR	JS	MDJ	01/25/2018

SHEET 4 OF 5

 Indicates Latest Revision
 Completely Revised
 New Page
 Information Removed

SDG&E ELECTRIC UNDERGROUND CONSTRUCTION STANDARDS

TRANSFORMER PREFIXES


THREE-PHASE, PAD MOUNTED DEADFRONT AND PAD MOUNTED LIVEFRONT

TABLE 2

	THREE-PHASE PAD MOUNTED STAINLESS STEEL - LIVEFRONT									
	٧	OLTAGE				STOCK	DESIGN			
PREFIX	PRIMARY	SECONDARY	DESCRIPTION	KVA	TAPS	NUMBER	UNITS			
HLS B	12000	480Y/277 THREE-PHASE 3 OR 4 WIRE	EXTERNALLY FUSED	3,000	(A)	S761318	HLS3.0			

INSTALLATION:

- (A) TWO 2 1/2 PERCENT TAPS ABOVE AND BELOW.
- (B) OLDER STYLE TRANSFORMERS MAY HAVE BOTH UPPER AND LOWER PLATES NEXT TO THE FUSES FOR THE PURPOSE OF TERMINATING CABLES. CABLES SHOULD NOT BE TERMINATED ON THE LOWER PLATES. LOWER PLATES HAVE BEEN REMOVED ON NEWER STYLE TRANSFORMERS.

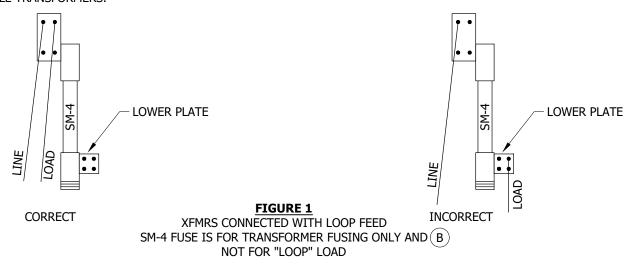

- C PZS, PXS, HBS, HKS, HNS, HPS, HYS THREE-PHASE TRANSFORMERS ARE FITTED WITH BUSHING WELLS THAT REQUIRE SEPARATELY INSTALLED BUSHING PLUGS OR FEED-THRU INSERTS (SEE STANDARDS UG3712, UG3713, UG3751, UG3755, AND UG3756). BUSHING PLUGS OR FEED-THRU INSERTS ARE NOT SUPPLIED WITH TRANSFORMER.
- (D) BAY-O-NET FUSES MUST BE RESIZED WHEN TRANSFORMER IS CUT FROM 4 TO 12KV.
- (E) SPECIAL ORDER (MAY REQUIRE 20 WEEKS LEAD TIME TO RECEIVE ITEMS).
- (F) REQUIRES DEVIATION.

BILL OF MATERIALS: NONE

NOTES:

- I. D.E.W.L. IS DEFINED AS "DUAL ELEMENT WEAKLINK".
- (II) THE PXS PAD MOUNTED TRANSFORMER IS A 3-PHASE, 480V, THREE WIRE DELTA SERVICE APPLICATION. THIS WILL COVER CONVERSIONS OF OLDER THREE WIRE, 480V CLOSED DELTA SERVICES TO PAD MOUNTED FACILITIES. IF THE CUSTOMER HAS A CORNER GROUND, THEY MUST COORDINATE WITH SDG&E TO IDENTIFY CORRECT CORNER GROUND APPLICATION.
- (III) TO BE USED ONLY FOR BATTERY PROJECTS WHEN HO BUSHING IS REQUIRED.

REFERENCE:

- a. FOR SINGLE AND THREE-PHASE POLE MOUNTED, STREETLIGHT AND SUBSTATION TRANSFORMERS, SEE OVERHEAD STANDARDS BOOK.
- b. FOR FUSING, SEE UG4311, UG4312, UG4313, AND UG4314.
- © 1998 2021 San Diego Gas & Electric Company. All rights reserved. Removal of this copyright notice without permission is not permitted under law.

Completely Revised

REV	CHANGE	DR	BY	DSN	APV	DATE	REV	CHANGE	DR	BY	DSN	APV	DATE
С	EDITORIAL CHANGES	-	KR	JS	MDJ	10/25/2017	H						
В	EDITORIAL CHANGES	1	PS	JS	MDJ	01/25/2017	Е	EDITORIAL CHANGES	EDM	RSL	GLW	CZH	08/24/2021
Α	ORIGINAL ISSUE	-	-	PEA	ROJ	01/01/1986	D	EDITORIAL CHANGES	-	KR	JS	MDJ	01/25/2018

SHEET 5 OF 5

SDG&E ELECTRIC UNDERGROUND CONSTRUCTION STANDARDS

LETTIC ONDERGROOND CONSTRUCTION STANDARDS

New Page | X | Information Removed

TRANSFORMER PREFIXES

THREE-PHASE, PAD MOUNTED DEADFRONT AND PAD MOUNTED LIVEFRONT

SCOPE: THIS STANDARD IS A GUIDE FOR SELECTING TRANSFORMER(S), BY PREFIX, FOR REPLACEMENT OF EXISTING UNITS IN FIELD, AND DETERMINING THOSE THAT ARE OBSOLETE.

TABLE 1

		SINGLE-PHASE INSTALLATIONS	(PADMOUNT)	
VOL	TAGE	EXISTING	REPLACEMENT	NOT TO BE USED
PRIMARY	SECONDARY	FIELD UNITS	UNITS C	OR REORDERED
240/480	120/240	XD	XD	
2,400	240/120	SDD, SDS, SID, WDD, WEP, WEQ	SDS	SDD, SID, WDD, WEQ
6,930	240/120	NDD, NDL, NDP, NDS, NEP, NSD, NSL, SDD, SDS, SID, WDD	NTS, NCS B	NDD, NDL, NDP, NEP, NSD, NSL, SDD, SID, WDD, NDS
6,930 W/SECONDARY TAPS	240/120 W/SECONDARY TAPS	NEP, NTD, NTP, NTQ, NTS	NTS, NCS B	NTD, NTP, NTQ, NEP
12,000	240/120	HDD, HDL, HDS, HEP, HSL, HP, HQ	HTS, HCS	HDD, HDL, HP, HSL, HQ, HEP
12,000 W/SECONDARY TAPS	240/120 W/SECONDARY TAPS	HEP, HEQ, HP, HTD, HTL, HTS	HTS, HCS	HEQ, HP, HTD, HTL, HEP
12,000	480/240	HJD, HJL, HJP, HJS	HJS	HJD, HJL, HJP
		SINGLE-PHASE INSTALLATIONS (SUBSURFACE)	
2,400	240/120	WS, WSV, WUS	WUS	WSV, WS
6,930	240/120	NES	NES B	
12,000	120/240	HSS	HST (E)	HSS
12,000 W/SECONDARY TAPS	120/240 W/SECONDARY TAPS	HST	HST (E)	
		THREE-PHASE INSTALLATIONS (PADMOUNT)	
4,160	208Y/120	PZB, PZR, PZS, WGP, WZP, WZR	PZS	PZB, PZR, WGP, WZP, WZR
4,160	240X480 A	WXP, PXB	PXS	WXP, PXB
12,000	208Y/120	HAB, HAL, HAP, HAQ, HBP, HBS, HGP, HHP, HZB, HZL, HZP, HZQ, HZR, HZS	HBS	HAB, HAL, HAP, HAQ, HBP, HGP, HHP, HZB, HZL, HZP, HZQ, HZR, HZS
		HKB, HKR, HKS	HKS	HKB, HKR
12,000	240/120	1Ø BANK: HDD, HDL, HDS, HEP, HSL, HP, HQ, HTD	1Ø BANK: HTS	1Ø BANK: HDD, HDL, HSL, HP, HQ, HTD, HDS, HEP
12,000	480/240	HDP, HFP	1Ø BANK: HJS	HDP, HFP
12.000	2401/12	HLP, HXP WIRED 240V	HKS 240/120	HLP, HXP
12,000	240X480 (A)	HLP, HXP WIRED 480V	HNS 480/277	HLP, HXP, HMS

© 1998 - 2021 San Diego Gas & Electric Company. All rights reserved. Removal of this copyright notice without permission is not permitted under law.

REV	CHANGE	DR	BY	DSN	APV	DATE	REV	CHANGE	DR	BY	DSN	APV	DATE
С	EDITORIAL CHANGES	-	AW	JS	CZH	07/03/2018	F						
В	EDITORIAL CHANGES	-	KR	JS	MDJ	09/28/2017	Е						
Α	ORIGINAL ISSUE	•	JS	TR	MDJ	05/23/2016	D	INFORMATION MOVED TO FMO	EDM	EJA	GLW	CZH	06/14/2021
	Indicates La	test R	levisio	n	С	ompletely Re	vised	New Page X Information Rem	noved				

SHEET 1 OF 2

SDG&E ELECTRIC UNDERGROUND CONSTRUCTION STANDARDS

UG3703.1

TABLE 1 (CONT'D)

		THREE-PHASE INSTALLATIONS (PAD	MOUNT) (CONT'D)	
VOL	.TAGE	EXISTING	REPLACEMENT	NOT TO BE USED
PRIMARY	SECONDARY	FIELD UNITS	UNITS	OR REORDERED
12,000	480Y/277	HMB, HML, HMP, HMS, HNB, HNL, HNR, HNS, HUP	HNS	HMB, HML, HMP, HMS, HNB, HNL, HNR, HUP
12,000	4,160Y/2,400	HOP, HPB, HPR, HPP, HPS, HSV	HPS	HOP, HPB, HPP, HPR, HSV
12,000	12,470Y/7,200	HHR, HSV, HHS	HHS D	HHR, HSV
		THREE-PHASE INSTALLATIONS (SUBSURFACE)	
12.000	2007/120	HAS	HAS D	10 DANIE LICC
12,000	208Y/120	1Ø BANK: HSS, HST	1Ø BANK: HST E	1Ø BANK: HSS
12,000	240/120	1Ø BANK: HSS, HST	10 BANK: HST E	1Ø BANK: HSS

INSTALLATION:

- (A) 240X480 INDICATES A WINDING SUITABLE FOR THREE-WIRE SERIES OPERATION AT 480V DELTA OR FOR THREE-WIRE PARALLEL OPERATION AT 240V DELTA BUT NOT FOR BOTH VOLTAGES SIMULTANEOUSLY.
- (B) 6,930V 'N' TYPE SINGLE-PHASE TRANSFORMERS, WITH SECONDARY TAPS, CAN BE USED TO REPLACE 7,200V 'Y' TYPE SINGLE-PHASE TRANSFORMERS ON 7,200V SYSTEMS. WE STILL HAVE A FEW 7,200V BRANCH LINES IN THE SYSTEM. 7,200V SYSTEMS CAN BE IDENTIFIED BY THE UPSTREAM BOOSTER STATION. BOOSTER STATIONS ARE CODED WITH A 'B' SUFFIX, I.E. 275-472B. 'Y' TYPE 7,200V TRANSFORMERS (YEP, YDP, ETC.) WERE THE PREFERRED TRANSFORMER FOR 7,200V SYSTEMS. HOWEVER, WE NO LONGER STOCK, OR INSTALL, 'Y' TYPE SINGLE-PHASE TRANSFORMERS. WHEN REPLACING SINGLE-PHASE 'Y' TRANSFORMERS FIRST DETERMINE IF YOU'RE ON A 7,200V SYSTEM OR A 6,930V SYSTEM. IF YOU'RE ON A 7,200V SYSTEM, INSTALL AN 'N' TYPE TRANSFORMER WITH SECONDARY TAPS (NTS, NCS). THE FIELD CREW CAN TAP DOWN THE SECONDARY VOLTAGE, AS NEEDED, TO COMPENSATE FOR ANY SECONDARY VOLTAGE BOOST. IF YOU'RE ON A 6,930V SYSTEM (NO BOOSTER STATION) REPLACE A 'Y' TRANSFORMER WITH AN 'N' TYPE TRANSFORMER (NTS) SECONDARY TAPS ARE NOT NEEDED.
- WHEN REPLACING LIVEFRONT TRANSFORMERS EVERY EFFORT SHOULD BE MADE TO UPGRADE TO DEADFRONT. EACH SITUATION SHOULD BE EVALUATED INDEPENDENTLY. WHEN IN DOUBT CONTACT YOUR LOCAL ELECTRIC CONSTRUCTION SUPERVISOR (ECS) IN THE DISTRICT. THE ECS WILL LET YOU KNOW IF CONVERTING IS FEASIBLE AND TELL YOU PRECISELY WHAT ADDITIONAL AND/OR SPECIAL MATERIAL WILL BE NEEDED.
- D SPECIAL ORDER ITEM: CONTACT STANDARDS FOR INFORMATION AND LEAD TIMES. TRANSFORMER TABLES FOR THESE UNITS CAN BE FOUND IN THE UG FIELD MAINTENANCE ONLY MANUAL.
- (E) DEVIATION REQUIRED TO INSTALL THIS TRANSFORMER.

BILL OF MATERIALS: NONE

NOTES: NONE

REFERENCE: NONE

© 1998 - 2021 San Diego Gas & Electric Company. All rights reserved. Removal of this copyright notice without permission is not permitted under law.

REV	CHANGE	DR	BY	DSN	APV	DATE	REV	CHANGE	DR	BY	DSN	APV	DATE
С	EDITORIAL CHANGES	-	AW	JS	CZH	07/03/2018	F						
В	EDITORIAL CHANGES	•	KR	JS	MDJ	09/28/2017	Е						
Α	ORIGINAL ISSUE	-	JS	TR	MDJ	05/23/2016	D	INFORMATION MOVED TO FMO	EDM	EJA	GLW	CZH	06/14/2021

SHEET 2 OF 2

Indicates Latest Revision | Completely Revised | New Page | Information Removed

SDG&E ELECTRIC UNDERGROUND CONSTRUCTION STANDARDS

UG3703.2


PURPOSE:

OVERLOAD AND FAULT PROTECTION FOR THREE-PHASE AND SINGLE-PHASE DEADFRONT PAD-MOUNTED TRANSFORMERS.

FOR USE WITH:


4KV AND 12KV - THREE-PHASE AND SINGLE-PHASE RADIAL OR LOOP FEED DEADFRONT PAD-MOUNTED TRANSFORMERS THROUGH 2500 KVA.

FOR BAYONET FUSE OPERATION: SEE ELECTRIC STANDARD PRACTICE 213 AND 214.

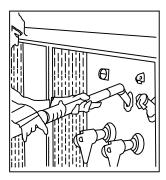

NOTE: OPERATE VENT BEFORE OPERATING BAYONET FUSES.

1. ATTACH UNIVERSAL HOT STICK TOOL, OR HOOK STICK TO FUSE HANDLE EYE - STAND TO ONE SIDE - UNLOCK HANDLE.

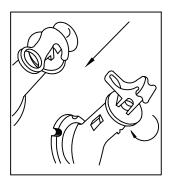

2. PUSH DOWN AND ROTATE THE HANDLE 90° IN THE TUBE. DURING THIS PROCEDURE INTERNAL TANK PRESSURE ESCAPES AND INSIDE AND OUTSIDE PRESSURES ARE EQUALIZED. THE 90° ROTATION OF THE FUSE HOLDER BREAKS ANY ADHESION BETWEEN THE SEAL GASKET AND THE OUTER TUBE ASSEMBLY.

© 1998 - 2018 San Diego Gas & Electric Company. All rights reserved. Removal of this copyright notice without permission is not permitted under law.

Indicates Latest Revision

REV	CHANGE	BY	DSGN	APPV	DATE	REV	CHANGE	BY	DSGN	APPV	DATE
С						F					
В	EDITORIAL CHANGES	AW	JS	CZH	7/3/2018	Е					
Α	REVISION			TR/JW	7/8/2004	D					

Completely Revised

SHEET 1 OF 3

SDG&E ELECTRIC UNDERGROUND CONSTRUCTION STANDARD

New Page


Information Removed

"BAY-O-NET" FUSE OPERATING INSTRUCTIONS FOR THREE-PHASE AND SINGLE-PHASE DEADFRONT PADMOUNTED TRANSFORMERS

UG3704.1

DE-ENERGIZED PADMOUNTED TRANSFORMERS:


CONTINUED FROM PAGE 3704.01

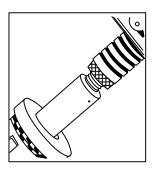

3. PULL OUT THE FUSE HOLDER THREE INCHES AND STOP! WAIT A FEW SECONDS FOR THE OIL TO DRAIN INTO THE TANK. THE INNER FUSE HOLDER ASSEMBLY CAN NOW BE REMOVED WITHOUT DRIPPING EXCESS OIL BY KEEPING THE FUSE HOLDER RUBBING AGAINST THE TOP OF THE CUTOUT, AS SHOWN, AND EXTRACTING IT VERY SLOWLY. THE TOTAL LENGTH OF THE INNER FUSE HOLDER ASSEMBLY, INCLUDING FUSE CARTRIDGE, IS FOURTEEN INCHES.

BAY-O-NET FUSE REPLACEMENT (ALL STEPS MUST BE DONE IN THE SEQUENCE DESCRIBED BELOW)

- 1. UNSCREW FUSE CARTRIDGE FROM INNER FUSE HOLDER.
- 2. UNSCREW FUSE CARTRIDGE CAP.
- 3. REMOVE FUSE LINK (IT MAY BE NECESSARY TO STRAIGHTEN THE TULIP TIP END THAT WAS BENT BY THE FUSE CARTRIDGE CAP BEFORE FUSE LINK CAN BE REMOVED FROM FUSE CARTRIDGE).
- 4. INSPECT FUSE CARTRIDGE BORE TO MAKE SURE IT IS CLEAR.
- 5. INSERT NEW FUSE LINK INTO CARTRIDGE FROM EITHER END.
- 6. TIGHTEN FUSE CARTRIDGE ONTO INNER FUSE HOLDER WITH TULIP TIP AT OPPOSITE END OF INNER FUSE HOLDER.
- 7. SCREW CARTRIDGE CAP INTO OTHER END OF CARTRIDGE (IMPORTANT THAT THIS STEP BE LAST).
- 8. WHEN THE INNER FUSE HOLDER ASSEMBLY IS INSERTED AS FAR AS POSSIBLE, PUSH DOWN, AND ROTATE THE LOCKING HANDLE, HOOKING IT OVER THE SHOULDER OF THE OUTER TUBE ASSEMBLY. WHEN HANDLE IS IN LOCKED POSITION, MAKE SURE THE STAINLESS STEEL COVER WASHER IS SEATED AGAINST THE SHOULDER OF THE OUTER TUBE ASSEMBLY.

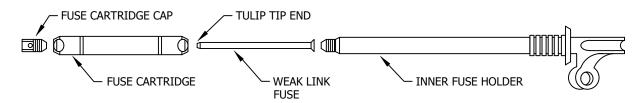

SEE STANDARDS PAGE 4311.5 FOR FUSE SIZE AND STOCK NUMBER.

REPLACEMENT FUSE HOLDER, FUSE CARTRIDGE

AND FUSE CARTRIDGE CAP

STOCK NUMBER
412685

© 1998 - 2018 San Diego Gas & Electric Company. All rights reserved. Removal of this copyright notice without permission is not permitted under law.

REV	CHANGE	BY	DSGN	APPV	DATE	REV	CHANGE	BY	DSGN	APPV	DATE
С						F					
В	EDITORIAL CHANGES	AW	JS	CZH	7/3/2018	Е					
Α	REVISION			TR/JW	7/8/2004	D					

SHEET 2 OF 3


 Indicates Latest Revision
 Completely Revised
 New Page
 Information Removed

 SDG&E ELECTRIC UNDERGROUND CONSTRUCTION STANDARD

"BAY-O-NET" FUSE OPERATING INSTRUCTIONS FOR THREE-PHASE AND SINGLE-PHASE DEADFRONT PADMOUNTED TRANSFORMERS

UG3704.2

HIGH AMPERE BAY-O-NET FUSES

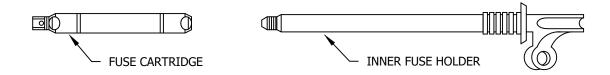

STOCK I	STOCK NUMBER									
100 AMP	366140									
125 AMP	366142									

<u>HIGH AMPERE BAY-O-NET FUSE CARTRIDGE REPLACEMENT PROCEDURE</u> FOLLOW THE STEPS IN THE SEQUENCE LISTED BELOW:

- 1. UNSCREW THE FUSE CARTRIDGE FROM INNER FUSE HOLDER.
- 2. DISCARD THE FUSE CARTRIDGE. DO NOT ATTEMPT TO REPLACE THE FUSE IN THE CARTRIDGE.
- 3. TIGHTEN A NEW FUSE CARTRIDGE ONTO THE INNER FUSE HOLDER.
- 4. PLACE IT INTO THE "BAY-O-NET" OUTER TUBE ASSEMBLY AND SLAM HOME.
- 5. WHEN THE INNER FUSE HOLDER ASSEMBLY IS INSERTED AS FAR AS POSSIBLE, PUSH DOWN, AND ROTATE THE LOCKING HANDLE, HOOKING IT OVER THE SHOULDER OF THE OUTER TUBE ASSEMBLY. WHEN HANDLE IS IN LOCKED POSITION, MAKE SURE THE STAINLESS STEEL COVER WASHER IS SEATED AGAINST THE SHOULDER OF THE OUTER TUBE ASSEMBLY.

© 1998 - 2018 San Diego Gas & Electric Company. All rights reserved. Removal of this copyright notice without permission is not permitted under law.

REV	CHANGE	BY	DSGN	APPV	DATE	REV	CHANGE	BY	DSGN	APPV	DATE
С						F					
В	EDITORIAL CHANGES	AW	JS	CZH	7/3/2018	Е					
Α	REVISION			TR/JW	7/8/2004	D					

SHEET 3 OF 3

 Indicates Latest Revision
 Completely Revised
 New Page
 Information Removed

 SDG&E ELECTRIC UNDERGROUND CONSTRUCTION STANDARD

SPORE ELECTRIC ONDERGROOMS CONSTRUCTION STANDARD

UG3704.3

"BAY-O-NET" FUSE OPERATING INSTRUCTIONS FOR THREE-PHASE AND SINGLE-PHASE DEADFRONT PADMOUNTED TRANSFORMERS

SCOPE: THIS STANDARD LISTS THE ALLOWABLE LOAD CURRENT IN AMPERES FOR SINGLE-PHASE AND THREE-PHASE COMMERCIAL TRANSFORMERS. IF TRANSFORMER LOAD EXCEEDS VALUE SHOWN IN TABLE, REPLACE THE TRANSFORMER.

SINGLE-PHASE TRANSFORMERS

KVA RATING	COMMERCIAL ALLOWABLE LOAD CURRENT (IN AMPERES) AT THE LINE-TO-LINE VOLTAGES LISTED BELOW										
NV/ IV III C	240V	480V	2400V	4160V							
10	61	31	6	4							
15	92	46	9	5							
25	153	77	15	9							
37.5	230	115	23	13							
50	306	153	31	18							
75	459	230	46	27							
100	613	306	61	35							
167	1,023	511	102	59							

THREE-PHASE TRANSFORMERS

KVA RATING	COMMERCIAL ALL	OWABLE LOAD CURREN	T (IN AMPERES) AT THE	LINE-TO-LINE VOLTAGE	ES LISTED BELOW
NV/ IVIIIIO	208V	240V	480V	2400V	4160V
45	184	159	80	16	9
75	306	265	133	27	15
112.5	459	398	199	40	23
150	612	530	265	53	35
225	918	796	398	80	52
300	1,224	1,061	530	106	61
500	2,040	1,768	884	177	102
750	3,060	2,652	1,326	265	153
1,000	4,080	3,536	1,768	354	204
1,500	6,120	5,304	2,652	530	306
2,000	8,161	7,073	3,536	707	466
2,500	10,201	8,841	4,420	884	510
3,000	12,241	10,609	6,062	1,061	612

NOTES:

I. LOAD VALUES IN THE TABLE ABOVE DO NOT CONSIDER VOLTAGE PROBLEMS THAT MAY OCCUR AT THOSE VALUES. VOLTAGE PROBLEMS SHOULD BE REFERRED TO THE C & O ENGINEER.

LOAD VALUES BASED ON ANSI/IEEE C57.91-1981

Indicates Latest Revision

© 1998 - 2018 San Diego Gas & Electric Company. All rights reserved. Removal of this copyright notice without permission is not permitted under law.

ı	REV	CHANGE	BY	DSGN	APPV	DATE	REV	CHANGE	BY	DSGN	APPV	DATE
	С						F					
	В	EDITORIAL CHANGES	AW	JS	CZH	7/3/2018	Е					
Γ	Α	REVISION				1/1/1996	D					

Completely Revised

SHEET 1 OF 2

New Page

Information Removed

SDG&E ELECTRIC UNDERGROUND CONSTRUCTION STANDARD

ALLOWABLE LOAD CURRENT SINGLE-PHASE AND THREE-PHASE COMMERCIAL TRANSFORMERS

UG3706.1

SCOPE: THIS STANDARD PROVIDES THE DIVISION OF SINGLE-PHASE LOAD CURRENT OF A THREE-PHASE STATION WHEN IT IS COMPOSED OF SINGLE-PHASE PAD-MOUNT TRANSFORMERS.

A: CLOSED-DELTA BANKS

SINGLE-PHASE LOAD CURRENT IN EACH TRANSFORMER OF AN UG DELTA-DELTA BANK										
	ORMERS IN BANK VA)	% OF SINGLE-PHASE CURRENT								
1	2&3	1	2&3							
15	15	67	33							
25	15	78	22							
50	15	87	13							
75	15	91	9							
100	15	93	7							
25	25	67	33							
50	25	79	21							
75	25	86	14							
100	25	88	12							
50	50	67	33							
75	50	76	24							
100	50	79	21							
75	75	67	33							
100	75	71	29							
100	100	67	33							

B: OPEN-DELTA BANKS

SINCE BOTH TRANSFORMERS CARRY THE THREE-PHASE LOAD, AND ONE CARRIES THE SINGLE-PHASE LOAD IN ADDITION, THE LATTER TRANSFORMER MUST BE THE LARGER UNIT. IT MUST CARRY THE VECTORIAL SUM OF THE SINGLE-PHASE LOAD PLUS 58 PERCENT OF THE THREE-PHASE LOAD. FOR EXAMPLE, IF IT IS DESIRED TO CARRY A SINGLE-PHASE LOAD OF 30 KVA AND A THREE-PHASE LOAD OF 12 KVA, WITH THE SAME POWER FACTOR, THE TRANSFORMER LOADS CAN BE DETERMINED AS FOLLOWS:

	LARGE TRANSFORMER LOAD	SMALL TRANSFORMER LOAD
SINGLE-PHASE LOAD	30 KVA	-
THREE-PHASE LOAD (0.58 X 12)	7	7
TOTAL LOAD	37 KVA	7 KVA

NOTES:

II. FOR A MORE COMPLETE DESCRIPTION OF THE DIVISION OF CURRENTS IN A THREE-PHASE STATION, CONSULT OVERHEAD STANDARD 1105.


© 1998 - 2018 San Diego Gas & Electric Company. All rights reserved. Removal of this copyright notice without permission is not permitted under law.														
REV	CHANGE	BY	DSGN	APPV	DATE	REV		CH <i>A</i>	١NG	iΕ	BY	DSGN	APPV	DATE
С						F								
В	EDITORIAL CHANGES	AW	JS	CZH	7/3/2018	Е								
Α	REVISION				1/1/1996	D								
	Indicates Latest Revision Completely Revised New Page Information Removed											ed		
	SHEET	SDO	G&E ELE	CTRIC	UNDERGRO	UND (CONS	TRUCTION S	STA	NDARD				

SHEET 2 OF 2

TRANSFORMER LOADING GUIDE FOR THREE-PHASE STATIONS WITH SINGLE-PHASE TRANSFORMERS

UG3706.2

SCOPE: THIS STANDARD SHOWS THE METHOD OF INSTALLING AN 'XD' DRY TYPE TRANSFORMER IN THE 480V SECONDARY COMPARTMENT OF A PAD-MOUNTED, THREE-PHASE TRANSFORMER.

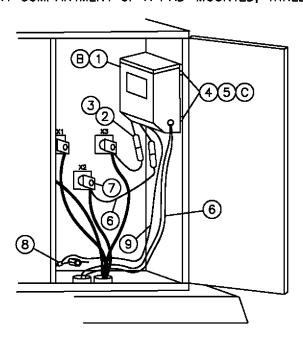

BILL OF MATERIAL:

$\overline{}$	A1 1117 21 21 21 21 21 21 21 21 21 21 21 21 21						
ITEM	DESCRIPTION	QUAN	YTITY	CONSTR.	STOCK	ASSEMBLY	
.,		2KVA	3KVA	STD.	NUMBER	UNITS	
			1	_	3700	757888	XD-002
1	TRANSFORMER, 'XD', DRY TYPE	ı	1	3702	757920	XD-003	
2	KIT, CONNECTOR, FUSED		2	2	_	443392	_
		5 AMP	2	_	_	368170	-
3	FUSE, MIDGET TYPE, SINGLE ELEMENT, 500 VOLT	7 AMP	1	2	-	368172	_
4	BOLT, CARRIAGE, 5/16" X 1 1/2"	0	4	4	1	149664	-
5	NUT, HEX, 5/16", 1 ROUND AND 1 LOCK WASHE	:R	4	4	ı	506688	_
6	WIRE, #8, 600V, AL INSULATED		6'	6'	4002	196176	_
7	SECONDARY CONNECTIONS		2	2	4168, 4171	_	-
8	CONNECTOR, COMPRESSION (SIZE AS REQ'D)	AS F	REQ'D	4172	_	_	
9	WIRE, BARE STRANDED CU, #2	(AS F	REQ'D	_	812816	_

INSTALLATION:

- A. USE THIS CONSTRUCTION TO AVOID SETTING AN ADDITIONAL TRANSFORMER FOR <u>SMALL</u> 240/120V METERED OR UNMETERED LOADS. DO NOT EXCEED THE NAME PLATE RATING OF TRANSFORMER.
- B MOUNT 'XD' TRANSFORMER TO ENCLOSURE WALL IN UPPER SECONDARY COMPARTMENT SO AS NOT TO CROWD SECONDARY TERMINALS OR CONDUCTORS. MAINTAIN 1-1/2 INCH MINIMUM CLEARANCE FROM 'XD' TRANSFORMER TO 480V SECONDARY TERMINALS.
- (C) TO MOUNT 'XD' TRANSFORMER, DRILL FOUR 3/8 INCH HOLES IN OUTSIDE CABINET WALL. APPLY RUST INHIBITOR AND SAME COLOR PAINT AS TRANSFORMER CABINET ON ALL HOLES DRILLED IN CABINET. FOR TAMPER RESISTANCE, INSTALL CARRIAGE BOLTS WITH HEADS ON OUTSIDE OF TRANSFORMER CABINET WALL.
- D GROUND 'XD' TRANSFORMER CASE TO PAD GROUND WIRE IF GROUND LUG IS PROVIDED INSIDE 'XD' TRANSFORMER ACCESS PLATE.

© 1998 - 2005 San Diego Gas & Electric Company. All rights reserved. Removal of this copyright notice without permission is not permitted under law.

	Indicates Lotest Revision	Completely Revised	New Page	Information R	ternoved
	REVISION				
3708		, TYPE 'XD', 480\ ED TRANSFORMER		20V, N	DATE 1-1-98 APPD

SCOPE: THIS STANDARD SHOWS THE N-1.5 KVA TRANSFORMER AND THE METHODS OF INSTALLATION FOR CONTROL POWER IN AN EQUIPMENT CABINET. 1 2 PRIMARY ICONTROL BUSHING **CABINET** 5 WELL 10-1/2" 10" PAD-MOUNTED 16-1/2" SERVICE RESTORER PAD-MOUNTED SWITCH 3" **SECONDARY** PMSR W/"N" D131776 **TERMINALS** TRANSFORMER

BILL OF MATERIAL:

ITEM	DESCRIPTION	QUANTITY	CONSTR. STD OR PAGE NO.	STOCK NUMBER	ASSEMBLY UNITS
1	TRANSFORMER "N" DRY TYPE	1	3502	757880	N-1.5
2	BUSHING PLUG 200A LB (INCLUDED IN AU)	1	4180	544676	-
3	FUSED ELBOW LOADBREAK #2 AL	1	4191.3	443850	FE-2AL
4	ELBOW LOADBREAK #2 AL	1	4191.1	443838	LBE-2A
5	WHIP CABLE AL PECN-PEJ 1/C #2	10 FT.	4002.2	197600	WIP-#2
6	CONNECTOR, COMPRESSION SIZE AS REQUIRED	AS REQ'D	4172	_	-
7	WIRE, BARE STRANDED CU, #2	AS REQ'D	_	812816	_
8	ANCHOR, CONCRETE STAINLESS STEEL, 1/4" X 2-1/4"	4	_	107660	_

1.5 KVA "N" TRANSFORMER

INSTALLATION:

- A. THE N-1.5 TRANSFORMER IS NOT TO BE INSTALLED IN A MANHOLE OR HANDHOLE.
- B. USE THIS TRANSFORMER TO AVOID SETTING AN ADDITIONAL PAD-MOUNT TRANSFORMER FOR SMALL 120V NON-REVENUE LOADS.
- C. "N" TRANSFORMERS HAVE NO INTERNAL PROTECTION, THE FEED POINT SHOULD INCLUDE A 30 AMP FUSED ELBOW.
- D. WHEN INSTALLING THE "N" TRANSFORMER ON THE PAD INSIDE OF A PAD-MOUNTED SERVICE RESTORER, PLACE ONE OR TWO EXTRA 1/4 INCH ROUND WASHERS ON THE ANCHOR BOLTS BEFORE INSTALLING THE CONCRETE PAD AND THE TRANSFORMER.
- E. GROUND THE "N" TRANSFORMER CASE TO THE EQUIPMENT AND CABLE GROUND SYSTEM.
- F. INSTALL "N" TRANSFORMER ON LINE SIDE OF PMSR.

	© 1998 - 2005 San I	Diego Gas & Electric Company. All rig	hts	reserved. Removal of this	col	oyright notice wi	thou	t permission is no	ot permitted under law.	
		Indicates Latest Revision		Completely Revised		New Page		Information R	emoved	
	REVISION	REVISION SDG&E ELECTRIC STANDARDS								


DATE 3-1-02
APPD WY / /d

SINGLE-PHASE TYPE "N" 6930 TO 120V 1.5 KVA

3709

UNDERGROUND OPERATING MAP SYMBOL

SCOPE: THIS STANDARD SHOWS THE CONSTRUCTION THAT SHALL BE USED FOR INSTALLING SINGLE-PHASE, DUAL VOLTAGE LOW PROFILE PAD-MOUNT TRANSFORMER TYPES "SDS".

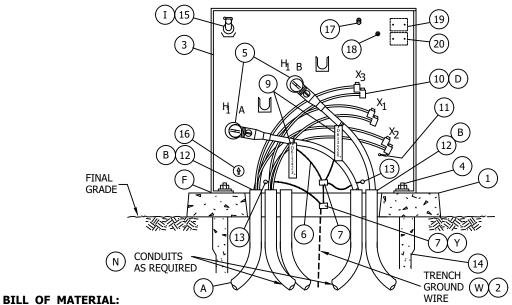

DILL	OI PIATERIAL.							
ITEM	DESCRIPTION		KVA	TAPS	QUANTITY	CONST STD OR PG NO.	STOCK NUMBER	ASSEMBLY UNITS
1	PAD, TRANSFORMER, SINGLE-PHASE		-	-	1	3421	S514240	
2	TRENCH GROUND WIRE	(W)	-	-	AS REQ'D	4510	-	
			-	-	1	3702.2	-	
3	TRANSFORMER, (SDS)		25	-	-	-	S761520	SDS-25
	The titol of the Edy (555)		50	-	-	-	S761522	SDS-50
			75	-	-	-	S761524	SDS-75
4	HOLD DOWN DEVICE - (SUPPLIED WITH CABINET)		-	-	2	-	-	
5	ELBOW, LOADBREAK, 12KV (WITH WHITE-BLACK-WHITE BAND	0	_	_	2	4191	-	
	W/BUSHING PLUG))			2	4192.1	S544676	
6	CONCENTRIC NEUTRAL TAILS		-	-	2	-	-	
7	CONNECTOR, COMPRESSION		-	-	AS REQ'D	4172	-	
8	KEYLESS LOCK, (NOT SHOWN ABOVE)	\oplus	ı	-	1	1	S468010	
9	CABLE IDENTIFICATION TAGS		-	-	AS REQ'D	3202	-	
10	SECONDARY CONNECTIONS	(ı	-	AS REQ'D	4167	-	
11	NEUTRAL GROUND STRAP (ON TRANSFORMER)		-	-	1	1	-	
12	SEALING COMPOUND		-	-	AS REQ'D	-	S442976	
13	SERVICE POST CONNECTOR		-	-	2	-	S262560	
14	3312 BOX USE AS NEEDED		-	-	AS REQ'D	3312	S162462	
15	BAY-O-NET FUSE SEE FUSE TABLE 4311.5		ı	-	AS REQ'D	4311.5		
16	DUAL VOLTAGE SWITCH							
17	PRESSURE RELIEF VALVE							
18	OIL LEVEL PLUG							
19	DIAGRAM NAME PLATE							
20	BAR CODE STOCK NUMBER PLATE							

() 1998 - 2018 San Diego Gas	& Electric Company. All rights reserved.	Removal of this copyright notice without	t permission is not permitted under law.

REV	CHANGE	BY	DSGN	APPV	DATE	REV	CHANGE	BY	DSGN	APPV	DATE
С						F					
В						Е					
Α	EDITORIAL CHANGES		TR	DW	9/26/2013	D					

SHEET 1 OF 5

 Indicates Latest Revision
 Completely Revised
 New Page
 Information Removed

SDG&E ELECTRIC UNDERGROUND CONSTRUCTION STANDARD

SINGLE-PHASE, DUAL VOLTAGE SDS 4160GRDY/2400 X 12000GRDY/6930 LOW PROFILE PAD-MOUNT TRANSFORMER INSTALLATION UG3711.1

INSTALLATION:

- (A) THIS INSTALLATION IS LIMITED TO 2 SINGLE-PHASE #2 PRIMARY CABLES, ONE IN AND ONE OUT.
- (B) TERMINATE PRIMARY AND SECONDARY CONDUITS FLUSH WITH TOP OF PAD. SEAL SECONDARY AND PRIMARY CONDUITS WITH SEALING COMPOUND. SEAL SERVICE LATERAL CONDUITS PER STANDARD 3948 (G.O. 128 RULE 31.6.).
- WHEN INSTALLATION IS AT END OF CIRCUIT, CHANGE QUANTITY TO ONE ELBOW (STANDARD 4191 AND ONE ONE RECEPTACLE (STOCK NUMBER S204304).
- D SET SCREW CONNECTORS ARE NOT PROVIDED WITH TRANSFORMER, SEE STANDARD 4167 FOR INSTALLATION AND STOCK NUMBERS. ALWAYS MAKE CERTAIN SECONDARY CONNECTIONS ARE TIGHT BEFORE ENERGIZING TRANSFORMER.
- (F) TRANSFORMER SHALL BE SOLIDLY SECURED TO PAD TO PREVENT UNAUTHORIZED MOVEMENT OR ENTRY. THE BASE SHALL BE CAULKED WHEN NECESSARY TO PREVENT WIRE ENTRY (STANDARD 3408).
- (H) KEYLESS LOCK (ITEM 8) TO BE ATTACHED TO LATCHING MECHANISM ON TRANSFORMER AND PENTAHEAD BOLT THREADED IN COMPLETELY.
- $oxed{I}$ when changing SDS from 2.4kv to 6.9kv follow bay-0-net fuse chart listed:

SDS	2.4KV	6.9KV
25KVA	15 AMP	6 AMP
50KVA	40 AMP	12 AMP
75KVA	50 AMP	15 AMP

SERIES/MULTIPLE PRIMARY TRANSFORMERS ARE SUPPLIED WITH 2.4KV FUSE.


REFERENCE:

- J. SEE STANDARD 3202 FOR CABLE IDENTIFICATION.
- K. SEE STANDARD 3212 FOR TRANSFORMER IDENTIFICATION.
- L. SEE STANDARD 3221 FOR HIGH VOLTAGE DECAL.
- M. SEE STANDARD 3408 FOR WIRE ENTRY PREVENTION.
- (N) SEE STANDARD 3421 FOR PAD AND CONDUIT PLACEMENT.
- O. SEE STANDARD 3481 FOR BARRIER PROTECTION.
- P. SEE STANDARD 3483 FOR MINIMUM OPERATING AND CLEARANCE REQUIREMENTS (PAD PLACEMENT).
- Q. SEE STANDARD 3484 FOR PAD INSTALLATION OF PAD-MOUNTED EQUIPMENT.
- R. SEE STANDARD 3486 FOR RETAINING WALL REQUIREMENTS AND CLEARANCES FROM REVERSE SUBGRADE RETAINING WALLS.
- S. SEE STANDARD 3487 FOR RETAINING WALL.
- T. SEE STANDARD 3702 FOR TRANSFORMER PREFIXES.
- U. SEE STANDARD 3703 FOR TRANSFORMER APPLICATIONS.
- (V) SEE STANDARD 3948 FOR SEALING SERVICE LATERAL CONDUITS.
- (W) SEE STANDARD 4510 FOR (PREFERRED I) AND (ALTERNATE) TRENCH GROUND WIRE.
- X. SEE STANDARD PAGE 4512.1 FOR (PREFERRED II) EQUIPMENT GROUNDING INSTALLATION.
- (Y) SEE STANDARD 4512.2 FOR EQUIPMENT GROUNDING.
- Z. SEE STANDARD 4514 FOR GROUNDING TELCO CONDUCTOR IN PADMOUNTED EQUIPMENT.

© 19	© 1998 - 2018 San Diego Gas & Electric Company. All rights reserved. Removal of this copyright notice without permission is not permitted under law.														
REV	CHANG	GE .	BY	DSGN	APPV	DATE	REV		CH <i>A</i>	NG	E	BY	DSGN	APPV	DATE
С							F								
В	B E														
Α	EDITORIAL CI	HANGES		TR	DW	9/26/2013	D								
		Indicates	Latest	Revision		Completely R	Revise	d 📗	New Page		Information Re	emove	ed		
	SHEET SDG&E ELECTRIC UNDERGROUND CONSTRUCTION STANDARD														
	2 OF 5	SINGLE-PHASE DUAL VOLTAGE SDS								UG37	711.2				

4160GRDY/2400 X 12000GRDY/6930 LOW PROFILE PAD-MOUNT TRANSFORMER INSTALLATION

SCOPE: THIS STANDARD SHOWS THE CONSTRUCTION THAT SHALL BE USED FOR INSTALLING SINGLE-PHASE, 6930 VOLT LOW PROFILE PAD-MOUNT TRANSFORMERS TYPE "NTS", WITH VOLTAGE TAP CHANGER.

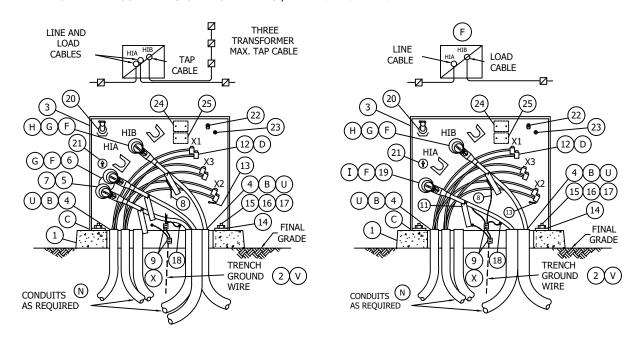

ITEM	DESCRIPTION	KVA	TAPS	QUANTITY	CONST STD.	STOCK NUMBER	ASSEMBLY UNITS
1	PAD, TRANSFORMER SINGLE-PHASE	-	-	1	3421	S514240	3421-1
2	TRENCH GROUND WIRE (V)	-	-	AS REQ'D	4510	-	-
	-	-	-	1	3702.2	-	-
		25	B	-	1	S764230	NTS-25
3	TRANSFORMER, (NTS)	50	B	-	1	S764232	NTS-50
		75	B	-	-	S764234	NTS-75
		100	(B)	-	-	S764236	NTS100
4	SEALING COMPOUND (B)(U)	-	-	AS REQ'D	-	S442976	-
5	CAP, INSULATING RECEPTACLE	-	-	AS REQ'D	4192	S204304	INSREC
6	FEED-THRU INSERT (H) G (F)	-	-	1	4192	S544678	FEED-I
7	ELBOW, LOADBREAK, 12KV (WITH WHITE-BLACK-WHITE BAND)	-	-	3	4191	-	-
8	CONCENTRIC NEUTRAL TAILS	-	-	AS REQ'D	4172.1	-	-
9	CONNECTOR, COMPRESSION	-	-	AS REQ'D	4172	-	-
10	KEYLESS LOCK, (NOT SHOWN ABOVE)	-	-	1	-	S468010	-
11	CABLE IDENTIFICATION TAGS	-	-	AS REQ'D	3202	-	-
12	CONNECTIONS, SECONDARY D	-	-	AS REQ'D	4167	-	-
13	NEUTRAL GROUND STRAP (ON TRANSFORMER)	-	-	1	-	-	-
14	HOLD DOWN DEVICE (SUPPLIED WITH TRANSFORMER)	-	-	2	-	-	-
15	NUT, CLAMPING CHANNEL	-	-	2	-	S503520	-

© 1998 - 2018 San Diego Gas & Electric Company. All rights reserved. Removal of this copyright notice without permission is not permitted under law.

REV	CHANGE	BY	DSGN	APPV	DATE	REV	CHANGE	BY	DSGN	APPV	DATE
С						F					
В						Е					
Α	EDITORIAL CHANGES		TR	DW	9/26/2013	D					

SHEET 3 OF 5

 Indicates Latest Revision
 Completely Revised
 New Page
 Information Removed

SDG&E ELECTRIC UNDERGROUND CONSTRUCTION STANDARD

SINGLE-PHASE, 6930 VOLT, TYPE "NTS"
LOW PROFILE PAD-MOUNT TRANSFORMER INSTALLATION

UG3711.3

BILL OF MATERIAL: (CON'T)

ITEM	DESCRIPTION	KVA	TAPS	QUANTITY	CONST STD.	STOCK NUMBER	ASSEMBLY UNITS
16	SCREW, HEX HEAD CAP, BRONZE, 1/2" X 1-1/2"	-	-	2	-	S616192	-
17	WASHER, STANDARD FLAT ROUND, BRONZE, 1/2"	-	-	2	-	S799488	-
18	SERVICE POST CONNECTOR	-	-	2	-	S262560	-
19	BUSHING PLUG	-	-	1	4192	S544676	BSHPLG
20	BAY-O-NET FUSE SEE FUSE TABLE 4311.5	-	-	AS REQ'D	4311.5	-	-
21	NO LOAD TAP CHANGER	-	-	1	-	-	-
22	PRESSURE RELIEF VALVE	-	-	1	-	-	-
23	OIL LEVEL PLUG	-	-	1	-	-	-
24	DIAGRAM NAME PLATE	-	-	1	-	-	-
25	BAR CODE STOCK NUMBER PLATE	-	-	1	-	-	-

INSTALLATION:

4 OF 5

- (A) KEYLESS LOCK, ITEM 10, TO BE ATTACHED TO LATCHING MECHANISM ON TRANSFORMER AND PENTAHEAD BOLT THREADED IN COMPLETELY.
- (G.O. 128 RULE 31.6). B TERMINATE PRIMARY AND SECONDARY CONDUITS FLUSH WITH TOP OF PAD. SEAL SECONDARY AND PRIMARY CONDUITS WITH SEALING COMPOUND OR EQUIVALENT. SEAL SERVICE LATERAL CONDUITS PER STANDARD 3948
- (C)Base shall be caulked when necessary to prevent wire entry (standard 3408).
- D SET SCREW CONNECTORS ARE NOT PROVIDED WITH TRANSFORMER. SEE STANDARD 4167 FOR INSTALLATION AND STOCK NUMBERS. ALWAYS MAKE CERTAIN SECONDARY CONNECTIONS ARE TIGHT BEFORE ENERGIZING TRANSFORMER.
- F THIS INSTALLATION ALLOWS UP TO THREE SINGLE-PHASE PRIMARY CABLES. THE "NTS" TRANSFORMER IS FITTED WITH ONE BUSHING WELL ON BUSHING "HIA" AND ONE INTEGRAL BUSHING ON BUSHING "HIB". A FEED-THRU INSERT IS REQUIRED ON BUSHING "HIA", ITEM 6 IN THE BILL OF MATERIAL.
- (G) INSTALL THE LINE AND LOAD CABLES ON THE FEED THRU BUSHING "HIA". INSTALL THE TAP CABLE ON THE INTEGRAL BUSHING "HIB". THE TAP CABLE MAY FEED UP TO THREE TRANSFORMERS MAXIMUM.
- H REDUCE LOADBREAK ELBOW QUANTITY AND INSTALL INSULATING RECEPTACLE IF ALL THREE CABLES ARE NOT INSTALLED SIMULTANEOUSLY.
- I INSTALL A BUSHING PLUG ON "HIA" BUSHING WELL WHEN THE TRANSFORMER USES ONE PRIMARY LINE CABLE IN AND ONE PRIMARY LOAD CABLE OUT.

© 1	© 1998 - 2018 San Diego Gas & Electric Company. All rights reserved. Removal of this copyright notice without permission is not permitted under law.														
REV	CHANG	GE .	BY	DSGN	APPV	DATE	REV		CHA	NG	E	BY	DSGN	APPV	DATE
С							F								
В							Е								
Α	EDITORIAL C	HANGES		TR	DW	9/26/2013	D								
		Indicates	Latest	Revision		Completely Revised New Pag					Information Ro	emove	ed		
	SHEET		SDG&E ELECTRIC UNDERGROUND CONSTRUCTION STANDARD												
	4.05.5		CINCLE BLACE COSO VOLT TYPE INTEL											UG37	⁷ 11.4

SINGLE-PHASE, 6930 VOLT, TYPE "NTS"
LOW PROFILE PAD-MOUNT TRANSFORMER INSTALLATION

REFERENCE:


- J. SEE STANDARD 3202 FOR CABLE IDENTIFICATION.
- K. SEE STANDARD 3212 FOR TRANSFORMER IDENTIFICATION.
- L. SEE STANDARD 3221 FOR HIGH VOLTAGE DECAL.
- M. SEE STANDARD 3408 FOR WIRE ENTRY PREVENTION.
- N) SEE STANDARD 3421 FOR PAD AND CONDUIT REQUIREMENTS.
- O. SEE STANDARD 3481 FOR BARRIER PROTECTION.
- P. SEE STANDARD 3483 FOR MINIMUM OPERATING AND CLEARANCE REQUIREMENTS (PAD PLACEMENT).
- Q. SEE STANDARD 3484 FOR PAD INSTALLATION OF PAD-MOUNTED EQUIPMENT.
- R. SEE STANDARD 3486 FOR RETAINING WALL REQUIREMENTS AND CLEARANCES FROM REVERSE SUBGRADE RETAINING WALL.
- S. SEE STANDARD 3487 FOR RETAINING WALLS.
- SEE STANDARD 3702 FOR TRANSFORMER PREFIXES.
- SEE STANDARD 3948 FOR SEALING SERVICE LATERAL CONDUITS.
- SEE STANDARD 4510 FOR (PREFERRED I) AND (ALTERNATE) TRENCH GROUND WIRE.
- W. SEE STANDARD PAGE 4512.1 FOR (PREFERRED II) EQUIPMENT GROUNDING INSTALLATION.
- SEE STANDARD 4512.2 FOR EQUIPMENT GROUNDING.
- Y. SEE STANDARD 4514 FOR GROUNDING TELCO CONDUCTOR IN PAD-MOUNTED EQUIPMENT.

© 1998 - 2018 San Diego Gas & Electric Company. All rights reserved. Removal of this copyright notice without permission is not permitted under law.															
REV	CHANGE BY DSGN APPV DATE REV CHANGE BY DS								DSGN	APPV	DATE				
С							F								
В							Е								
Α	EDITORIAL C	HANGES		TR	DW	9/26/2013	D								
		Indicates Latest Revision Completely Revised New Page Information Removed						ed							
SHEET SDG&E ELECTRIC UNDERGROUND CONST								TRUCTION	STA	NDARD					
F.OF. F. CINCLE BLACE COSO VOLT. TVDE IINTOIL										UG37	'11.5				

SINGLE-PHASE, 6930 VOLT, TYPE "NTS" LOW PROFILE PAD-MOUNT TRANSFORMER INSTALLATION

5 OF 5

SCOPE: THIS STANDARD SHOWS THE CONSTRUCTION THAT SHALL BE USED FOR INSTALLING SINGLE-PHASE, 12KV, DEAD FRONT, PAD-MOUNT TRANSFORMER, TYPES "HDS", "HJS", "HTS".

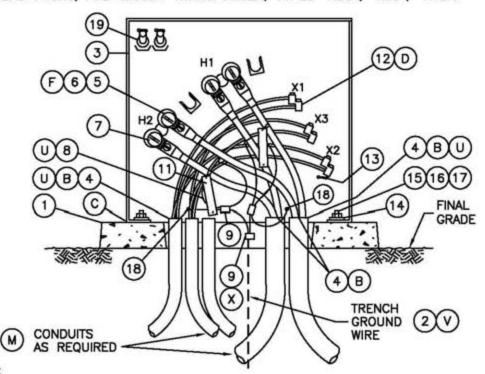

BILL OF MATERIAL:

ІТЕМ	DESCRIPTION	QUANTITY	CONST STD OR PG NO.	STOCK NUMBER	ASSEMBLY UNITS
1	PAD, TRANSFORMER, SINGLE-PHASE	1	3421	514240	3421-1
2	TRENCH GROUND WIRE	AS REQ'D	4510	-	-
3	TRANSFORMER, (HDL, HTL, HJD OR HSL) (G)F)	1	3702	_	942
4	SEALING COMPOUND B 4	AS REQ'D	1	442976	-
5	BUSHING PLUG (RADIAL FEED) (F)	AS REQ'D	4192	544676	BSHPLG
6	FEED-THRU INSERT (LOOP FEED)	AS REQ'D	4192	544678	FEED-I
7	ELBOW, LOADBREAK, 12KV (WITH WHITE-BLACK-WHITE BAND)	AS REQ'D	4191	-	-
8	CONCENTRIC NEUTRAL TAILS	AS REQ'D	-	-	-
9	CONNECTOR, COMPRESSION	AS REQ'D	4172	-	
10	KEYLESS LOCK, (NOT SHOWN ABOVE)	1	-	468010	377
11	CABLE IDENTIFICATION TAGS	AS REQ'D	3202	-	-
12	CONNECTIONS, SECONDARY D	AS REQ'D	4167	-	-
13	NEUTRAL GROUND STRAP (ON TRANSFORMER)	1	-	-	-
14	HOLD DOWN DEVICE - (SUPPLIED WITH TRANSFORMER)	2	-	-	-
15	NUT, CLAMPING CHANNEL	2	7	503520	
16	SCREW, HEX HEAD CAP, BRONZE, 1/2" X 1-1/2"	2		616192	-
17	WASHER, STANDARD FLAT ROUND, BRONZE, 1/2"	2	4	799488	100
18	SERVICE POST CONNECTOR	2	-	262560) =
19	BAY-O-NET FUSES	2	-	S-74	1575

© 1998 - 2005 San Diego Gas & Electric Company. All rights reserved. Removal of this copyright notice without permission is not permitted under law.

	Indicates Latest Revision	Completely Revised	New Page	Information I	Removed
	SI	G&E ELECTRIC STAND	ARDS		REVISION
3712.1	SINGLE—PHASE, DEAD FRONT PAD-	12KV, TYPE "HDS -MOUNT TRANSFOR			DATE 5-24-04 APPD (20) / VCA


INSTALLATION:

- (A) KEYLESS LOCK (ITEM 10) TO BE ATTACHED TO LATCHING MECHANISM ON TRANSFORMER AND PENTAHEAD BOLT THREADED IN COMPLETELY.
- B TERMINATE PRIMARY AND SECONDARY CONDUITS FLUSH WITH TOP OF PAD. SEAL SECONDARY AND PRIMARY CONDUITS WITH SEALING COMPOUND. SEAL SERVICE LATERAL CONDUITS PER STANDARD 3948 (G.O. 128 RULE 31.6).
- (C) BASE SHALL BE CAULKED WHEN NECESSARY TO PREVENT WIRE ENTRY (STANDARD 3408).
- D SET SCREW CONNECTORS ARE NOT PROVIDED WITH TRANSFORMER, SEE STANDARD 4167 FOR INSTALLATION AND STOCK NUMBERS. ALWAYS MAKE CERTAIN SECONDARY CONNECTIONS ARE TIGHT BEFORE ENERGIZING TRANSFORMER.
- F THESE INSTALLATIONS USE EITHER TWO OR FOUR SINGLE-PHASE #2 PRIMARY CABLES. THE TRANSFORMERS ARE FITTED WITH BUSHING WELLS THAT REQUIRE SEPARATELY INSTALLED BUSHING INSERTS. FOR THE RADIAL FEED APPLICATION, TWO BUSHING PLUGS ARE REQUIRED, ITEM 5 IN THE BILL OF MATERIAL. FOR THE LOOP FEED APPLICATION, FEED-THRU INSERTS ARE REQUIRED, ITEM 6 IN THE BILL OF MATERIAL.

- I. SEE STANDARD 3202 FOR CABLE IDENTIFICATION.
- J. SEE STANDARD 3212 FOR TRANSFORMER IDENTIFICATION.
- K. SEE STANDARD 3221 FOR HIGH VOLTAGE DECAL.
- L. SEE STANDARD 3408 FOR WIRE ENTRY PREVENTION.
- (M) SEE STANDARD 3421 FOR PAD AND CONDUIT REQUIREMENTS.
- N. SEE STANDARD 3481 FOR BARRIER PROTECTION.
- O. SEE STANDARD 3483 FOR MINIMUM OPERATING AND CLEARANCE REQUIREMENTS (PAD PLACEMENT).
- P. SEE STANDARD 3484 FOR PAD INSTALLATION OF PAD-MOUNTED EQUIPMENT.
- Q. SEE STANDARD 3486 FOR RETAINING WALL REQUIREMENTS AND CLEARANCES FROM REVERSE SUBGRADE RETAINING WALLS.
- R. SEE STANDARD 3487 FOR RETAINING WALLS.
- S. SEE STANDARD 3702 FOR TRANSFORMER PREFIXES.
- T. SEE STANDARD 3703 FOR TRANSFORMER APPLICATIONS.
- (U) SEE STANDARD 3948 FOR SEALING SERVICE LATERAL CONDUITS.
- ig(old V ig) SEE STANDARD 4510 FOR (PREFERRED I) AND (ALTERNATE) TRENCH GROUND WIRE.
- W. SEE STANDARD PAGE 4512.1 FOR (PREFERRED II) EQUIPMENT GROUNDING INSTALLATION.
- (X) SEE STANDARD 4512.2 FOR EQUIPMENT GROUNDING.
- Y. SEE STANDARD 4514 FOR GROUNDING TELCO CONDUCTOR IN PADMOUNTED EQUIPMENT.

-	© 1998 - 2005 San I	Diego Gas & Electric Company. All ri	ghts	reserved. Removal of this co	op:	yright notice wit	hou	permission is no	t permitted under law.			
	Indicates Latest Revision Completely Revised New Page Information Removed											
ſ	REVISION SDG&E ELECTRIC STANDARDS											
- 1	DATE 3-1-02 SINGLE-PHASE, 12KV, TYPE "HDS", "HJS", "HTS" DEAD FRONT PAD-MOUNT TRANSFORMER INSTALLATION											

SCOPE: THIS STANDARD SHOWS THE CONSTRUCTION THAT SHALL BE USED FOR INSTALLING TWO SINGLE-PHASE, DEADFRONT TYPE "HDS", OR "HTS" TRANSFORMERS FOR AN OPEN DELTA BANK THREE-PHASE INSTALLATION.

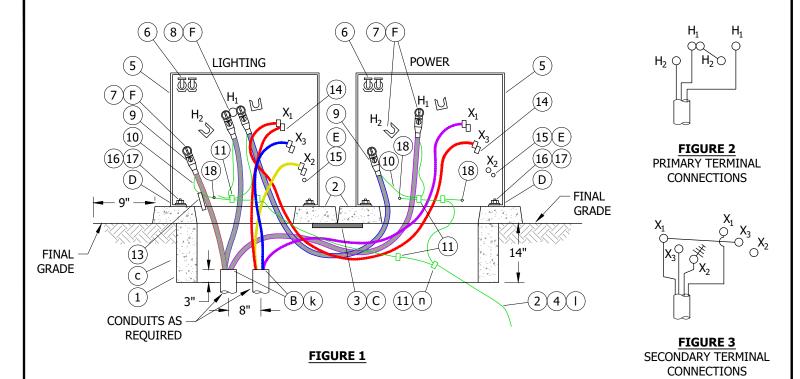

INSTALLATION:

- (A) KEYLESS LOCK TO BE ATTACHED TO LATCHING MECHANISM ON TRANSFORMERS AND PENTAHEAD BOLTS THREADED IN COMPLETELY.
- $(\,\mathsf{B}\,)$ TERMINATE PRIMARY AND SECONDARY CONDUITS AS SHOWN ON FIGURES 1-3.
- (C) INSERT ITEM 3 (FLOOR PLATE) PRIOR TO SETTING PADS.
- (D) base shall be caulked when necessary to prevent wire entry. (d)
- (\mathtt{E}) on the power transformer, remove secondary ground strap, make sure ground strap is attached to THE TANK ON THE LIGHTING TRANSFORMER.
- (F) This installation uses three-phase #2 or #2/0 primary cables. The "HDS" and "HTS" transformers are fitted with BUSHING WELLS THAT REQUIRE SEPARATELY INSTALLED BUSHING INSERTS.

BILL OF MATERIALS:

ITEM	DESCRIPTION	QUANTITY	STANDARD PAGE	STOCK NUMBER	DESIGN UNITS
1	HANDHOLE, 14" X 66" X 14"	1	3311	S162660	
2	PAD, TRANSFORMER	2	3421	S514240	3421-1
3	PLATE, FLOOR, 3/8", GALV., 12" X 24"	1		MACHINE SHOP	
4	WIRE, TRENCH GROUND	AS REQ'D	4510		
5	TRANSFORMERS, (HDL, HTL OR HSL)	2	3702		
6	FUSE, BAY-O-NET	2			

© 1998 - 2022 San Diego Gas & Electric Company. All rights reserved. Removal of this copyright notice without permission is not permitted under law.

REV	CHANGE	DR	BY	DSN	APV	DATE	REV	CHANGE	DR	BY	DSN	APV	DATE
С	REFERENCE UPDATE	EDM	EJA	GLW	KRG	10/21/2022	F						
В	REVISION	1	-	-	RSW/VCR	05/27/2004	Е						
Α	REVISION	-	-	-	RSW/VCR	03/01/2002	D						_

SHEET 1 OF 2 **Indicates Latest Revision** Completely Revised New Page Information Removed SDG&E ELECTRIC UNDERGROUND CONSTRUCTION STANDARDS

TWO SINGLE-PHASE, TYPE "HDS", OR "HTS" DEADFRONT PADMOUNT TRANFORMERS FOR OPEN DELTA BANK INSTALLATION

UG3713.1

BILL OF MATERIALS (CONT'D):

ITEM	DESCRIPTION	QUANTITY	STANDARD PAGE	STOCK NUMBER	DESIGN UNITS
7	BUSHING PLUG	3	4195	S544676	BSHPLG
8	INSERT, FEED-THRU	1	4195	S544678	FEED-I
9	ELBOW, LOADBREAK, 12KV (WITH WHITE-BLACK-WHITE BAND)	AS REQ'D	4190/4191		
10	TAILS, CONCENTRIC NEUTRAL	AS REQ'D	4176		
11	CONNECTOR, COMPRESSION	AS REQ'D	4174/4176		
12	KEYLESS LOCK A 1	2		S468010	
13	CABLE IDENTIFICATION	AS REQ'D	3202		
14	CONNECTIONS, SLIP-FIT	AS REQ'D	4167/4168	S269990	
15	NEUTRAL GROUND STRAP (ON TRANSFORMER)	2			
16	HOLD DOWN DEVICE (SUPPLIED WITH TRANSFORMER)	4			
17	NUT, CLAMPING CHANNEL	4		S503520	
18	CONNECTOR, SERVICE POST	4		S262560	

NOTES:

 $(\hspace{1mm}\operatorname{\mathtt{I}}\hspace{1mm})$ not shown on Figures

REFERENCE:

- a. SEE UG3202 FOR CABLE IDENTIFICATION.
- b. SEE UG3213, UG3214, UG3215, UG3216, UG3217, AND UG3218 (PREVIOUS # UG3212) FOR TRANSFORMER IDENTIFICATION.
- (c) SEE UG3365 AND UG3366 (PREVIOUS # UG3365) FOR SLURRY BACKFILL.
- (d) SEE UG3408.
- e. SEE UG3479 FOR TRANSFORMER BARRIER PROTECTION.
- f. SEE UG3480, UG3481, UG3482, AND UG3483 FOR MINIMUM OPERATING CLEARANCE REQUIREMENTS.
- g. SEE UG3484 FOR PAD INSTALLATION OF PAD MOUNTED EQUIPMENT.
- h. SEE UG3486, UG3487, AND UG3488 FOR RETAINING WALL REQUIREMENTS AND CLEARANCES FROM REVERSE SUBGRADE RETAINING WALLS.
- i. SEE UG3489 FOR RETAINING WALLS.
- i. SEE UG3702 FOR TRANSFORMER RATING AND SIZE. SEE THE WORK ORDER FOR TRANSFORMER PREFIXES.
- (k) SEE UG3948 FOR SEALING SERVICE LATERAL CONDUITS.
- $(\ \mathsf{I}\)$ SEE UG4510 FOR (PREFERRED I) AND (ALTERNATE) TRENCH GROUND WIRE.
- m. SEE UG4512 FOR (PREFERRED II) EQUIPMENT GROUNDING INSTALLATION.
- (n) SEE UG4512 FOR EQUIPMENT GROUNDING.
- o. SEE UG4514 FOR GROUNDING TELCO CONDUCTOR IN PAD MOUNTED EQUIPMENT.

© 1998 - 2022 San Diego Gas & Electric Company. All rights reserved. Removal of this copyright notice without permission is not permitted under law.

REV	CHANGE	DR	BY	DSN	APV	DATE	REV	CHANGE	DR	BY	DSN	APV	DATE
С	REFERENCE UPDATE	EDM	EJA	GLW	KRG	10/21/2022	F						
В	REVISION	-	-	-	RSW/VCR	05/27/2004	Е						
Α	REVISION	-	-	-	RSW/VCR	03/01/2002	D						


SHEET 2 OF 2

 Indicates Latest Revision
 Completely Revised
 New Page
 Information Removed

 SDG&E ELECTRIC UNDERGROUND CONSTRUCTION STANDARDS

TWO SINGLE-PHASE, TYPE "HDS", OR "HTS" DEADFRONT PADMOUNT TRANFORMERS FOR OPEN DELTA BANK INSTALLATION

UG3713.2

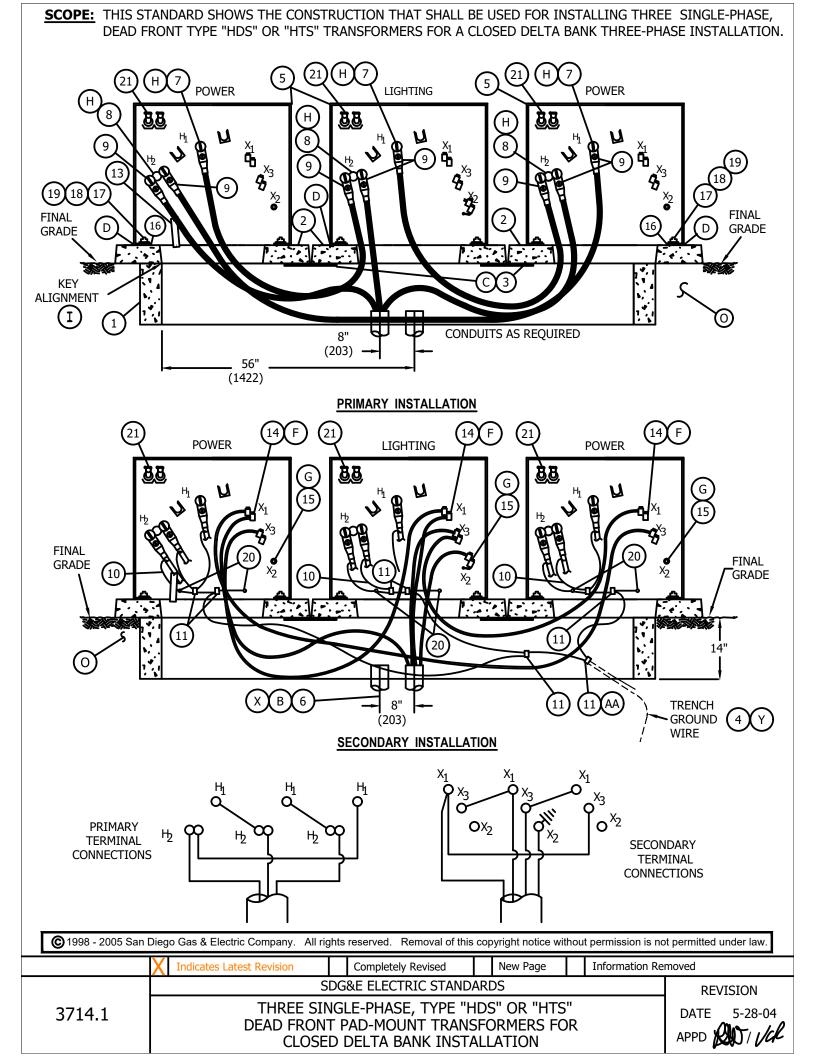

ITEM	DESCRIPTION	QUANTITY	CONST STD. OR PAGE NO.	STOCK NUMBER	ASSEMBLY UNITS
1	HANDHOLE, 14" X 108" X 14"	1	3311	162662	-
2	PAD, TRANSFORMER	3	3421	514240	3421-1
3	PLATE, FLOOR, 3/8" GALV, 12" X 24"	2	-	MACHINE SHOP	-
4	TRENCH GROUND WIRE (Y)	AS REQ'D	4510	-	-
5	TRANSFORMERS, (HDL, HTL OR HSL)	3	3702	-	-
6	SEALING COMPOUND BX	AS REQ'D	-	442976	-
7	BUSHING PLUG	3	4192	544676	BSHPLG
8	FEED-THRU INSERT	3	4192	544678	FEED-I
9	ELBOW, LOADBREAK, 12KV (WITH WHITE-BLACK-WHITE BAND)	9	4191	-	-
10	CONCENTRIC NEUTRAL TAILS	AS REQ'D	-	-	-
11	CONNECTOR, COMPRESSION	AS REQ'D	4172	-	-
12	KEYLESS LOCK (NOT SHOWN ABOVE)	3	-	468101	-
13	CABLE IDENTIFICATION	AS REQ'D	3202	-	-
14	CONNECTIONS, SECONDARY (F)	AS REQ'D	4167	-	-
15	NEUTRAL GROUND STRAP (SUPPLIED WITH TRANSFORMER)	3	-	-	-
16	HOLD DOWN DEVICE (SUPPLIED WITH TRANSFORMER)	6	-	-	-
17	NUT, CLAMPING CHANNEL	6	-	503520	-
18	SCREW, HEX HEAD CAP, BRONZE, 1/2" X 1-1/2"	6	-	616192	-
19	WASHER, STANDARD FLAT ROUND, BRONZE, 1/2"	6	-	799488	-
20	SERVICE POST CONNECTOR	6	-	262560	-
21	BAY-O-NET FUSE	2	-	-	-

INSTALLATION:

- (A) KEYLESS LOCK, ITEM 12, TO BE ATTACHED TO LATCHING MECHANISM ON TRANSFORMERS AND PENTAHEAD BOLTS THREADED IN COMPLETELY.
- (B) TERMINATE PRIMARY AND SECONDARY CONDUITS AS SHOWN ON PAGE 3714.1. SEAL SECONDARY AND PRIMARY CONDUITS WITH SEALING COMPOUND OR EQUIVALENT. SEAL SERVICE LATERAL CONDUITS PER STANDARD 3948 (G.O. 128 RULE 31.6).
- (C) INSERT ITEM 3 (FLOOR PLATES), PRIOR TO SETTING PADS.
- D BASE SHALL BE CAULKED WHEN NECESSARY TO PREVENT WIRE ENTRY (SEE STANDARD 3408).
- SLIP-FIT CONNECTORS ARE NOT PROVIDED WITH TRANSFORMERS, SEE STANDARD 4167 FOR INSTALLATION AND STOCK NUMBERS. ALWAYS MAKE CERTAIN ALL CONNECTIONS ARE TIGHT BEFORE ENERGIZED TRANSFORMER.
- ON THE POWER TRANSFORMERS, REMOVE SECONDARY GROUND STRAPS, MAKE SURE GROUND STRAP IS ATTACHED TO THE TANK ON THE LIGHTING TRANSFORMER.
- (H) THIS INSTALLATION USES THREE-PHASE #2 OR #2/0 PRIMARY CABLES. THE "HDL", "HTL", "HDS AND HTS"
 TRANSFORMERS ARE FITTED WITH BUSHING WELLS THAT REQUIRE SEPARATELY INSTALLED BUSHING INSERTS.
- MAKE SURE THE INSIDE WINDOW OPENING ON THE LEFT POWER TRANSFORMER IS STRAIGHT IN LINE WITH THE INSIDE OF THE HANDHOLE OPENING TO ALLOW ROOM FOR CABLE PULLING & TRAINING.

REFERENCE:

- M. SEE STANDARD 3202 FOR CABLE IDENTIFICATION.
- N. SEE STANDARD 3212 FOR TRANSFORMER IDENTIFICATION.
- SEE STANDARD 3365 FOR SLURRY BACKFILL.
- P SEE STANDARD 3421 FOR PAD AND CONDUIT REQUIREMENTS.
- Q. SEE STANDARD 3481 FOR TRANSFORMER BARRIER PROTECTION.
- R. SEE STANDARD 3483 FOR MINIMUM OPERATING CLEARANCE REQUIREMENTS.
- S. SEE STANDARD 3484 FOR PAD INSTALLATION OF PAD-MOUNTED EQUIPMENT.
- T. SEE STANDARD 3486 FOR RETAINING WALL REQUIREMENTS AND CLEARANCES FROM REVERSE SUBGRADE RETAINING WALLS.
- U. SEE STANDARD 3487 FOR RETAINING WALLS.
- V. SEE STANDARD 3702 FOR TRANSFORMER RATING AND SIZE. SEE THE WORK ORDER FOR TRANSFORMER PREFIXES.
- W. SEE STANDARD 3703 FOR TRANSFORMER APPLICATIONS.
- X SEE STANDARD 3948 FOR SEALING SERVICE LATERAL CONDUITS.
- Y SEE STANDARD 4510 FOR (PREFERRED I) AND (ALTERNATE) TRENCH GROUND WIRE.
- Z. SEE STANDARD PAGE 4512.1 FOR (PREFERRED II) EQUIPMENT GROUNDING INSTALLATION.
- (AA) SEE STANDARD 4512.2 FOR EQUIPMENT GROUNDING.
- B.B.SEE STANDARD 4514 FOR GROUNDING TELCO CONDUCTOR IN PAD-MOUNTED EQUIPMENT.

© 1998 - 2010 San Diego Gas & Electric Company. All rights reserved. Removal of this copyright notice without permission is not permitted under law.

REVISION
DATE 3-1-02

Indicates Latest Revision

Completely Revised

New Page
Information Removed

SDG&E ELECTRIC STANDARDS

THREE SINGLE-PHASE, TYPE "HDS" OR HTS"

3714.2

APPD DIVA

SCOPE: THIS STANDARD SHOWS THE SDS TRANSFORMER FOR THREE-PHASE INSTALLATION. 8 \mathbf{g} HIB HIB 8 X_1 7 (9 7 (9 HIA HIA X_2 OPEN CASE 15 **GROUND** CASE (10) GROUND STRAP NEUTRAL GROUND (11) (17)(18)(19) CASE ① 2 GROUND 6 6 (10 DELTA 2400 TRENCH **GROUND** SDS OPEN Y OPEN DELTA XFMR ADDITIVE POLARITY Ø Ø - B Ø -C,D H2 H2 (HIB HIA () () HIB HIA () X_3 X_3 X_2 120V **BLUE** PS · 240V 120V **RED** 240V 240V WHITE 208V **ORANGE** © 1998 - 2005 San Diego Gas & Electric Company. All rights reserved. Removal of this copyright notice without permission is not permitted under law. **Indicates Latest Revision** Completely Revised | X | New Page Information Removed SDG&E ELECTRIC STANDARDS **REVISION** TWO SINGLE-PHASE, Y TYPE SDS DEAD FRONT 3715.1 DATE 3-18-05 PAD-MOUNT TRANSFORMERS FOR APPD TR / JJ OPEN DELTA BANK INSTALLATION

ITEM	DESCRIPTION	QUANTITY	CONST STD OR PG NO.	STOCK NUMBER	ASSEMBLY UNITS
1	HANDHOLE, 14" X 66" X 14"	1	3311	162660	-
2	PAD TRANSFORMER	2	3421	514240	3421-1
3	PLATE, FLOOR, 3/8" GALV, 12" X 24"	1	-	MACHINE SHOP	-
4	TRENCH GROUND WIRE	AS REQ'D	4510	-	-
5	TRANSFORMERS, (SDS)	2	3702.2	-	-
6	SEALING COMPOUND B W	AS REQ'D	-	442976	-
7	BUSHING PLUG	2	4192	544676	BSHPLG
8	INSULATING CAP	2	4192	204304	-
9	ELBOW, LOADBREAK, 12KV (WITH WHITE-BLACK-WHITE BAND)	2	4191	-	-
10	CONCENTRIC NEUTRAL TAILS	AS REQ'D	4172.1	-	-
11	CONNECTOR, COMPRESSION	AS REQ'D	4172	-	-
12	KEYLESS LOCK, (NOT SHOWN ABOVE)	2	-	468010	-
13	CABLE IDENTIFICATION	AS REQ'D	3202	-	-
14	CONNECTIONS, SECONDARY	AS REQ'D	4167	-	-
15	NEUTRAL GROUND STRAP (ON TRANSFORMER)	2	-	-	-
16	HOLD DOWN DEVICE - (SUPPLIED WITH TRANSFORMER)	4	-	-	-
17	NUT, CLAMPING CHANNEL	4	-	503520	-
18	SCREW, HEX HEAD CAP, BRONZE, 1/2" X 1-1/2"	4	-	616192	-
19	WASHER, STANDARD FLAT ROUND, BRONZE, 1/2"	4	-	799488	-
20	SERVICE POST CONNECTOR	4	-	262560	-
21	BAY-0-NET FUSE	2	-	-	-


INSTALLATION:

- (A) KEYLESS LOCK, ITEM 12, TO BE ATTACHED TO LATCHING MECHANISM ON TRANSFORMERS AND PENTAHEAD BOLTS THREADED IN COMPLETELY.
- (B) TERMINATE PRIMARY AND SECONDARY CONDUITS AS SHOWN ON PAGE 3713.1. SEAL SECONDARY AND PRIMARY CONDUITS WITH SEALING COMPOUND OR EQUIVALENT. SEAL SERVICE LATERAL CONDUITS PER STANDARD 3948 (G.O. 128 RULE 31.6).
- (C) INSERT ITEM 3 (FLOOR PLATE), PRIOR TO SETTING PADS.
- (D) BASE SHALL BE CAULKED WHEN NECESSARY TO PREVENT WIRE ENTRY (SEE STANDARD 3408).
- F SLIP-FIT CONNECTORS ARE NOT PROVIDED WITH TRANSFORMERS. SEE STANDARD 4167 FOR INSTALLATIONS AND STOCK NUMBERS. ALWAYS MAKE CERTAIN SECONDARY CONNECTIONS ARE TIGHT BEFORE ENERGIZING TRANSFORMER.
- G ON THE POWER TRANSFORMER, REMOVE SECONDARY GROUND STRAP, NO Z BAR IS REQUIRED. MAKE SURE GROUND STRAP IS ATTACHED TO THE TANK ON THE LIGHTING TRANSFORMER.
- (H) THIS INSTALLATION USES TWO-PHASE #2 OR #2/0 PRIMARY CABLES.
- (I) CHECK TRANSFORMER NAME PLATE FOR POLARITY.
- (J) CHECK HIGH VOLTAGE SWITCH FOR CORRECT SYSTEM VOLTAGE.

© 1998 - 2005 San D	Diego Gas & Electric Company. All rights reserved. Removal of this copyright notice without permission is not	permitted under law.
	Indicates Latest Revision Completely Revised X New Page Information Re	emoved
REVISION	SDG&E ELECTRIC STANDARDS	
DATE 2-18-05	TWO SINGLE-PHASE, Y TYPE SDS DEAD FRONT PAD-MOUNT TRANSFORMERS FOR	3715.2
APPD TR / JJ	OPEN DELTA BANK INSTALLATION	

- M. SEE STANDARD 3202 FOR CABLE IDENTIFICATION.
- N. SEE STANDARD 3212 FOR TRANSFORMER IDENTIFICATION.
- O) SEE STANDARD 3365 FOR SLURRY BACKFILL.
- (P) SEE STANDARD 3421 FOR PAD AND CONDUIT REQUIREMENTS.
- Q. SEE STANDARD 3481 FOR TRANSFORMER BARRIER PROTECTION.
- R. SEE STANDARD 3483 FOR MINIMUM OPERATING CLEARANCE REQUIREMENTS.
- S. SEE STANDARD 3484 FOR PAD INSTALLATION OF PAD-MOUNTED EQUIPMENT.
- T. SEE STANDARD 3486 FOR RETAINING WALL REQUIREMENTS AND CLEARANCES FROM REVERSE SUBGRADE RETAINING WALLS.
- U. SEE STANDARD 3487 FOR RETAINING WALLS.
- V. SEE STANDARD 3702 FOR TRANSFORMER RATING AND SIZE. SEE THE WORK ORDER FOR TRANSFORMER PREFIXES.
- (W) SEE STANDARD 3948 FOR SEALING SERVICE LATERAL CONDUITS.
- (X) SEE STANDARD 4510 FOR (PREFERRED I) AND (ALTERNATE) TRENCH GROUND WIRE.
- Y. SEE STANDARD PAGE 4512.1 FOR (PREFERRED II) EQUIPMENT GROUNDING INSTALLATION.
- (Z) SEE STANDARD 4512.2 FOR EQUIPMENT GROUNDING.

© 1998 - 2005 San Diego Gas & Electric Company. All rights reserv	ed. Removal of this copyright notice without permission is not permitted under law.
---	---

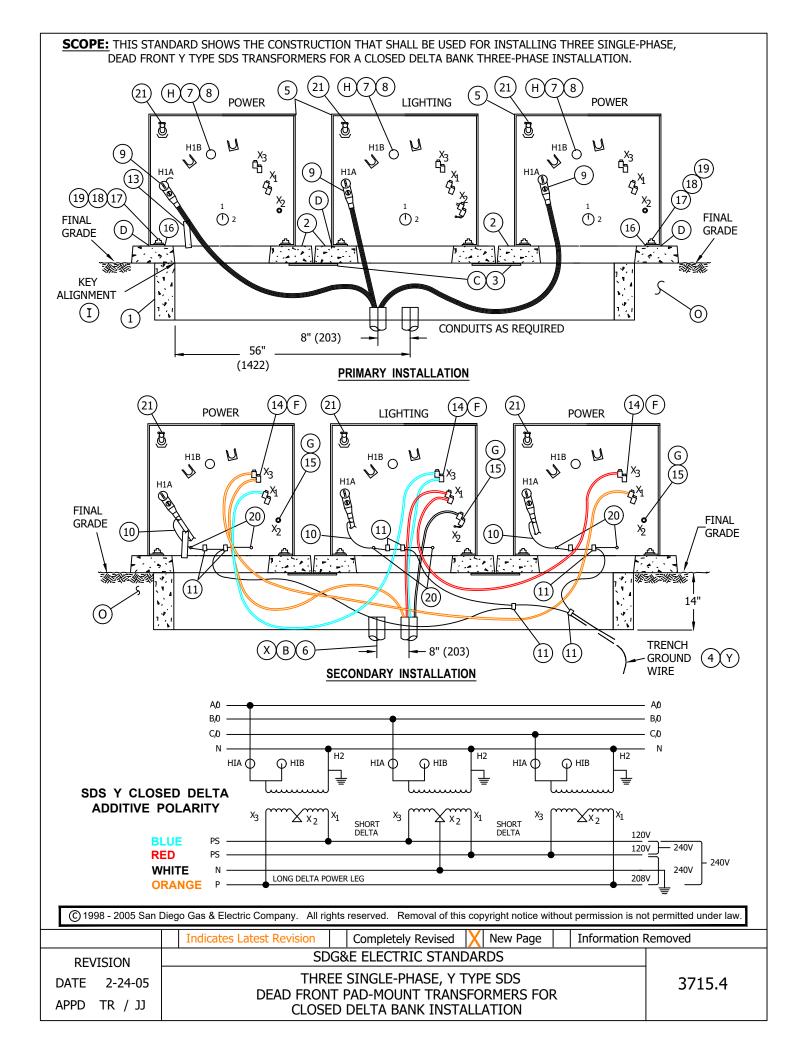

ITEM	DESCRIPTION	QUANTITY	CONST STD. OR PAGE NO.	STOCK NUMBER	ASSEMBLY UNITS
1	HANDHOLE, 14" X 108" X 14"	1	3311	162662	-
2	PAD, TRANSFORMER	3	3421	514240	3421-1
3	PLATE, FLOOR, 3/8" GALV, 12" X 24"	2	-	MACHINE SHOP	-
4	TRENCH GROUND WIRE (Y)	AS REQ'D	4510	-	-
5	TRANSFORMERS, SDS	3	3702	-	-
6	SEALING COMPOUND BX	AS REQ'D	-	442976	-
7	BUSHING PLUG	3	4192	544676	BSHPLG
8	CAP INSULATING	3	4192	204304	FEED-I
9	ELBOW, LOADBREAK, 12KV (WITH WHITE-BLACK-WHITE BAND)	3	4191	-	-
10	CONCENTRIC NEUTRAL TAILS	AS REQ'D	-	-	-
11	CONNECTOR, COMPRESSION	AS REQ'D	4172	-	-
12	KEYLESS LOCK (NOT SHOWN ABOVE)	3	-	468101	-
13	CABLE IDENTIFICATION	AS REQ'D	3202	-	-
14	CONNECTIONS, SECONDARY (F)	AS REQ'D	4167	-	-
15	NEUTRAL GROUND STRAP (SUPPLIED WITH TRANSFORMER)	3	-	-	-
16	HOLD DOWN DEVICE (SUPPLIED WITH TRANSFORMER)	6	-	-	-
17	NUT, CLAMPING CHANNEL	6	-	503520	-
18	SCREW, HEX HEAD CAP, BRONZE, 1/2" X 1-1/2"	6	-	616192	-
19	WASHER, STANDARD FLAT ROUND, BRONZE, 1/2"	6	-	799488	-
20	SERVICE POST CONNECTOR	6	-	262560	-
21	BAY-O-NET FUSE	3	-	-	-

INSTALLATION:


- (A) KEYLESS LOCK, ITEM 12, TO BE ATTACHED TO LATCHING MECHANISM ON TRANSFORMERS AND PENTAHEAD BOLTS THREADED IN COMPLETELY.
- (B) TERMINATE PRIMARY AND SECONDARY CONDUITS AS SHOWN ON PAGE 3714.1. SEAL SECONDARY AND PRIMARY CONDUITS WITH SEALING COMPOUND OR EQUIVALENT. SEAL SERVICE LATERAL CONDUITS PER STANDARD 3948 (G.O. 128 RULE 31.6).
- (C) INSERT ITEM 3 (FLOOR PLATES), PRIOR TO SETTING PADS.
- (D) BASE SHALL BE CAULKED WHEN NECESSARY TO PREVENT WIRE ENTRY (SEE STANDARD 3408).
- (F) SLIP-FIT CONNECTORS ARE NOT PROVIDED WITH TRANSFORMERS, SEE STANDARD 4167 FOR INSTALLATION AND STOCK NUMBERS. ALWAYS MAKE CERTAIN ALL CONNECTIONS ARE TIGHT BEFORE ENERGIZED TRANSFORMER.
- G ON THE POWER TRANSFORMERS, REMOVE SECONDARY GROUND STRAPS, NO Z BAR IS REQUIRED. MAKE SURE GROUND STRAP IS ATTACHED TO THE TANK ON THE LIGHTING TRANSFORMER.
- (H) THIS INSTALLATION USES THREE-PHASE #2 OR #2/0 PRIMARY CABLES.
- (I) MAKE SURE THE INSIDE WINDOW OPENING ON THE LEFT POWER TRANSFORMER IS STRAIGHT IN LINE WITH THE INSIDE OF THE HANDHOLE OPENING TO ALLOW ROOM FOR CABLE PULLING & TRAINING.
- (J) CHECK TRANSFORMER NAME PLATE FOR POLARITY.
- (K) CHECK HIGH VOLTAGE SWITCH FOR CORRECT SYSTEM VOLTAGE.

© 1998 - 2014 San	© 1998 - 2014 San Diego Gas & Electric Company. All rights reserved. Removal of this copyright notice without permission is not permitted under law.									
	X Indicates Latest Revision	Completely Revised	New Page	Information I	Removed					
	SD	OG&E ELECTRIC STANDAR	DS		REVISION					
3715.5	THRE DEAD FRONT CLOSE	DATE 5-12-2014 APPD TR / DW								

- M. SEE STANDARD 3202 FOR CABLE IDENTIFICATION.
- N. SEE STANDARD 3212 FOR TRANSFORMER IDENTIFICATION.
- (O) SEE STANDARD 3365 FOR SLURRY BACKFILL.
- (P) SEE STANDARD 3421 FOR PAD AND CONDUIT REQUIREMENTS.
- Q. SEE STANDARD 3481 FOR TRANSFORMER BARRIER PROTECTION.
- R. SEE STANDARD 3483 FOR MINIMUM OPERATING CLEARANCE REQUIREMENTS.
- S. SEE STANDARD 3484 FOR PAD INSTALLATION OF PAD-MOUNTED EQUIPMENT.
- T. SEE STANDARD 3486 FOR RETAINING WALL REQUIREMENTS AND CLEARANCES FROM REVERSE SUBGRADE RETAINING WALLS.
- U. SEE STANDARD 3487 FOR RETAINING WALLS.
- V. SEE STANDARD 3702 FOR TRANSFORMER RATING AND SIZE. SEE THE WORK ORDER FOR TRANSFORMER PREFIXES.
- W. SEE STANDARD 3703 FOR TRANSFORMER APPLICATIONS.
- (X) SEE STANDARD 3948 FOR SEALING SERVICE LATERAL CONDUITS.
- (Y) SEE STANDARD 4510 FOR (PREFERRED I) AND (ALTERNATE) TRENCH GROUND WIRE.
- Z. SEE STANDARD PAGE 4512.1 FOR (PREFERRED II) EQUIPMENT GROUNDING INSTALLATION.

	Indicates Latest Revision Completely Revised New Page Information F	Removed
REVISION		
DATE 5-11-05 APPD TR / JJ	THREE SINGLE-PHASE, TYPE Y SDS DEAD FRONT PAD-MOUNT TRANSFORMERS FOR CLOSED DELTA BANK INSTALLATION	3715.6

SCOPE: THIS STANDARD SHOWS THE CONNECTION USED FOR INSTALLING THREE-PHASE, 12KV RADIAL/LOOP FEED DEAD FRONT PAD-MOUNTED TRANSFORMERS.

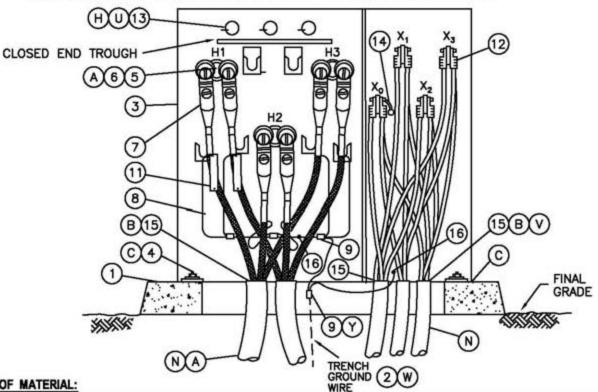

BILL OF MATERIAL:

ITEM	DESCRIPTION		ANTITY	CONST STD. OR PG NO	STOCK NUMBER	ASSEMBLY UNITS
1	PAD, TRANSFORMER, THREE-PHASE		1	3425,3426,3427	-	-
2	TRENCH GROUND WIRE	AS	REQ'D	4510	-	-
3	TRANSFORMER, (THRU 1500 KVA)		1	3702	_	-
4	HOLD DOWN DEVICE - (SUPPLIED WITH CABINET)		2	=	-	-
5	BUSHING PLUG (RADIAL FEED)		3	4192	544676	BSHPLG
6	FEED-THRU INSERT (LOOP FEED)		3	4192	544678	FEEQ-I
7	ELBOW, LOADBREAK, 12KV (WITH WHITE-BLACK-WHITE BAND)	AS	REQ'D	4191	-	-
8	CONCENTRIC NEUTRAL TAILS		-	4172.1	-	-
9	CONNECTOR, COMPRESSION	AS	REQ'D	4172		-
10	KEYLESS LOCK, (NOT SHOWN ABOVE) ©		1	-	468010	-
11	CABLE IDENTIFICATION TAGS	AS	REQ'D	3202	-	-
12	SECONDARY CONNECTIONS	AS	REQ'D	4168, 4171	-	-
13	FUSE, "BAY-O-NET"		3	4311	-	-
14	NEUTRAL GROUND STRAP (ON TRANSFORMER)		1	-	-	-
15	SEALING COMPOUND BV	AS	REQ'D	=	442976	-
16	SERVICE POST CONNECTOR		2	-	262560	-

© 1998 - 2005 San Diego Gas & Electric Company. All rights reserved. Removal of this copyright notice without permission is not permitted under law.

Indicates Latest Revision Completely Revised New Page Information Removed SDG&E ELECTRIC STANDARDS REVISION THREE-PHASE 12KV, TYPE "HZS", "HBS", "PZS", "HMS", 3751.1 DATE 5-10-05 "HNS", OR "HKS" RADIAL/LOOP, DEAD FRONT, ... PAD-MOUNTED TRANSFORMER INSTALLATION APPD MF/JJ

INSTALLATION:

- (A) THIS INSTALLATION USES FROM 3 TO 6 SINGLE-PHASE CONDUCTOR #2 OR 2/0 PRIMARY CABLES. THE TRANSFORMER IS FITTED WITH BUSHING WELLS THAT REQUIRE SEPARATELY INSTALLED BUSHING INSERTS. FOR THE RADIAL APPLICATION, THREE BUSHING PLUGS ARE REQUIRED, ITEM 5 IN THE BILL OF MATERIAL. FOR THE LOOP FEED APPLICATION, THREE FEED-THRU INSERTS ARE REQUIRED, ITEM 6 IN THE BILL OF MATERIAL.
- (B) TERMINATE PRIMARY AND SECONDARY CONDUITS FLUSH WITH TOP OF PAD. SEAL SECONDARY AND PRIMARY CONDUITS WITH SEALING COMPOUND. SEAL SERVICE LATERAL CONDUITS PER STANDARD 3948 (G.O 128 RULE 31.6).
- TRANSFORMER SHALL BE SOLIDLY SECURED TO PAD TO PREVENT UNAUTHORIZED MOVEMENT OR ENTRY. THE BASE SHALL BE CAULKED WHEN NECESSARY TO PREVENT WIRE ENTRY.
- (F) TRANSFORMER RATING AND SIZE PER WORK ORDER.
- © KEYLESS LOCK (ITEM 10) TO BE ATTACHED TO LATCHING MECHANISM ON TRANSFORMER AFTER PENTAHEAD BOLT IS THREADED IN COMPLETELY.
- (H) WHEN CHANGING PZS FROM 4KV TO 12KV FOLLOW BAY-O-NET FUSE CHART LISTED:


PZS	4KV	12KV			
75KVA	25 AMP	6 AMP			
150KVA	30 AMP	12 AMP			
500KVA	100 AMP	40 AMP			

SERIES/MULTIPLE PRIMARY TRANSFORMERS ARE SUPPLIED WITH 4160 VOLT FUSE.

- J. SEE STANDARD 3202 FOR CABLE IDENTIFICATION.
- K. SEE STANDARD 3212 FOR TRANSFORMER IDENTIFICATION.
- L. SEE STANDARD 3221 FOR HIGH VOLTAGE DECAL.
- M. SEE STANDARD 3408 FOR WIRE ENTRY PREVENTION.
- (N) SEE STANDARD 3425, 3426 OR 3427 FOR PAD, HANDHOLE AND CONDUIT PLACEMENT.
- SEE STANDARD 3481 FOR BARRIER PROTECTION.
- P. SEE STANDARD 3483 FOR MINIMUM OPERATING AND CLEARANCE REQUIREMENTS (PAD PLACEMENT).
- Q. SEE STANDARD 3484 FOR PAD INSTALLATION OF PAD-MOUNTED EQUIPMENT.
- R. SEE STANDARD 3486 FOR RETAINING WALL REQUIREMENTS AND CLEARANCES FROM REVERSE SUBGRADE RETAINING WALLS.
- S. SEE STANDARD 3487 FOR RETAINING WALLS.
- T. SEE STANDARD 3702 FOR TRANSFORMER PREFIXES.
- (U) SEE STANDARD 3704 FOR "BAY-O-NET" FUSE OPERATING INSTRUCTIONS.
- (V) SEE STANDARD 3948 FOR SEALING SERVICE LATERAL CONDUITS.
- (W) SEE STANDARD 4510 FOR (PREFERRED I) AND (ALTERNATE) TRENCH GROUND WIRE.
- X. SEE STANDARD PAGE 4512.1 FOR (PREFERRED II) EQUIPMENT GROUNDING INSTALLATION.
- (Y) SEE STANDARD 4512.2 FOR EQUIPMENT GROUNDING.
- Z. SEE STANDARD 4514 FOR GROUNDING TELCO CONDUCTOR IN PAD-MOUNTED EQUIPMENT.

	Indicates Latest Revision	Completely Revised	New Page	Information Rem	oved					
REVISION	SD	SDG&E ELECTRIC STANDARDS								
	THREE-PHASE 12) "HNS", OR	(V, TYPE "HZS", "HBS "HKS" RADIAL/LOOP.	S", "PZS", "HM DEAD FRONT.:	/s",	3751.2					

SCOPE: THIS STANDARD SHOWS THE CONNECTION USED FOR INSTALLING THREE-PHASE, 12KV RADIAL FEED DEAD FRONT PAD-MOUNTED TRANSFORMER.

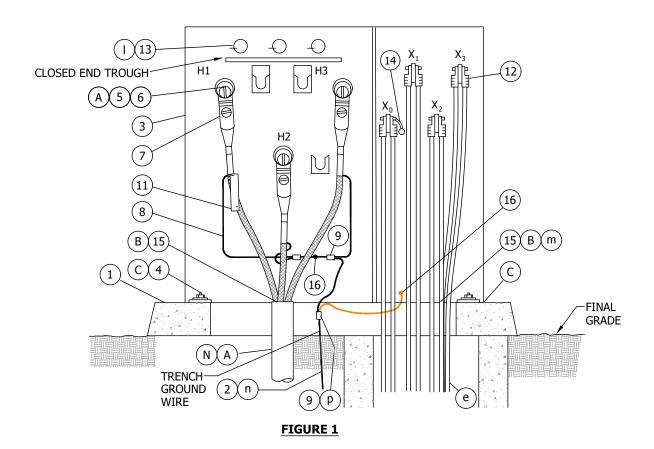

INSTALLATION:

- (A) THIS INSTALLATION USES THREE-PHASE PRIMARY CABLE IN EITHER RADIAL OR LOOP CONFIGURATION. THE TRANSFORMER IS FITTED WITH 3 BUSHINGS WELLS. INSTALL BUSHING PLUGS FOR RADIAL OR FEED-THRU INSERTS FOR LOOP CONFIGURATION.
- (B) TERMINATE PRIMARY CONDUIT FLUSH WITH TOP OF PAD. SEAL SECONDARY AND PRIMARY CONDUITS WITH SEALING COMPOUND. SEAL SERVICE LATERAL CONDUITS PER STANDARD 3948 (G.O. 128 RULE 31.6).
- C TRANSFORMER SHALL BE SOLIDLY SECURED TO PAD TO PREVENT UNAUTHORIZED MOVEMENT OR ENTRY. THE BASE SHALL BE CAULKED WHEN NECESSARY TO PREVENT WIRE ENTRY.
- (D) Transformer rating and size per work order.
- (E) KEYLESS LOCK (ITEM 10) TO BE ATTACHED TO LATCHING MECHANISM ON TRANSFORMER AFTER PENTAHEAD BOLT IS THREADED IN COMPLETELY.

(C) 1998 - 2019 San Diego Gas & Electric Company. All rights reserved.	Removal of this copyright notice without permission is not permitted under law.
--	---

REV	CHANGE	BY	DSGN	APPV	DATE	REV	CHANGE	BY	DSGN	APPV	DATE
С						F					
В	FIGURE UPDATE	ADW	JES	CZH	11/11/2019	Е					
Α	TABLE UPDATE	-	-	JJ/MF	10/05/2005	D					·

SHEET 1 OF 2

Indicates Latest Revision | Completely Revised | New Page | Information Removed

SDG&E ELECTRIC UNDERGROUND CONSTRUCTION STANDARDS

THREE-PHASE 12KV, TYPE "HNS"
RADIAL, DEAD FRONT,
PAD-MOUNTED TRANSFORMER INSTALLATION

UG3752.1

ITEM	DESCRIPTION	QUANTITY	STANDARD PAGE	STOCK NUMBER	ASSEMBLY UNITS
1	PAD, TRANSFORMER, THREE-PHASE	1	3427	-	-
2	TRENCH GROUND WIRE	AS REQ'D	4510	-	-
3	TRANSFORMER, (500-2,500 KVA)	1	3702	-	-
4	HOLD DOWN DEVICE - (SUPPLIED WITH CABINETO	2	-	-	-
5	BUSHING PLUG (RADIAL FEED)	AS REQ'D	4192.1	S544676	BSHPLG
6	FEED-THRU INSERT (LOOP FEED)	AS REQ'D	4192.1	S544678	FEED-I
7	ELBOW, LOADBREAK, 12KV (WITH WHITE-BLACK-WHITE BAND)	AS REQ'D	4191	-	-
8	CONCENTRIC NEUTRAL TAILS	-	4172.1	-	-
9	CONNECTOR, COMPRESSION	AS REQ'D	4172	-	-
10	KEYLESS LOCK, (NOT SHOWN ABOVE)	1	-	S468010	-
11	CABLE IDENTIFICATION TAGS	AS REQ'D	3202	-	-
12	SECONDARY CONNECTIONS	AS REQ'D	4168, 4171	-	-
13	FUSE, "BAY-O-NET"	3	4311	-	-
14	NEUTRAL GROUND STRAP (ON TRANSFORMER)	1	-	-	-
15	SEALING COMPOUND B M	AS REQ'D	-	S442976	-
16	SERVICE POST CONNECTOR	2	-	S262560	-

NOTES: NONE

REFERENCE:

- a. SEE STANDARD 3202 FOR CABLE IDENTIFICATION.
- b. SEE STANDARD 3212 FOR TRANSFORMER IDENTIFICATION.
- c. SEE STANDARD 3221 FOR HIGH VOLTAGE DECAL.
- d. SEE STANDARD 3408 FOR WIRE ENTRY PREVENTION.
- (e) SEE STANDARD 3425, 3426 OR 3427 FOR PAD, HANDHOLE AND CONDUIT PLACEMENT.
- f. SEE STANDARD 3481 FOR BARRIER PROTECTION.
- g. SEE STANDARD 3483 FOR MINIMUM OPERATING AND CLEARANCE REQUIREMENTS (PAD PLACEMENT).
- h. SEE STANDARD 3484 FOR PAD INSTALLATION OF PAD-MOUNTED EQUIPMENT.
- i. SEE STANDARD 3486 FOR RETAINING WALL REQUIREMENTS AND CLEARANCES FROM REVERSE SUBGRADE RETAINING WALLS.
- j. SEE STANDARD 3487 FOR RETAINING WALLS.
- k. SEE STANDARD 3702 FOR TRANSFORMER PREFIXES.
- (I) SEE STANDARD 3704 FOR "BAY-O-NET" FUSE OPERATING INSTRUCTIONS.
- (m) SEE STANDARD 3948 FOR SEALING SERVICE LATERAL CONDUITS.
- (n) SEE STANDARD 4510 FOR (PREFERRED I) AND (ALTERNATE) TRENCH GROUND WIRE.
- o. SEE STANDARD PAGE 4512.1 FOR (PREFERRED II) EQUIPMENT GROUNDING INSTALLATION.
- (p) SEE STANDARD 4512.2 FOR EQUIPMENT GROUNDING.
- q. SEE STANDARD 4514 FOR GROUNDING TELCO CONDUCTOR IN PAD-MOUNTED EQUIPMENT.

© 1998 - 2019 San Diego Gas & Electric Company. All rights reserved. Removal of this copyright notice without permission is not permitted under law.

REV	CHANGE	BY	DSGN	APPV	DATE	REV	CHANGE	BY	DSGN	APPV	DATE
С						F					
В	FIGURE UPDATE	ADW	JES	CZH	11/11/2019	Е					
Α	TABLE UPDATE	-	-	JJ/MF	10/05/2005	D					

SHEET 2 OF 2


Indicates Latest Revision | Completely Revised | New Page | Information Removed

SDG&E ELECTRIC UNDERGROUND CONSTRUCTION STANDARDS

THREE-PHASE 12KV, TYPE "HNS"

RADIAL, DEAD FRONT,
PAD-MOUNTED TRANSFORMER INSTALLATION

UG3752.2

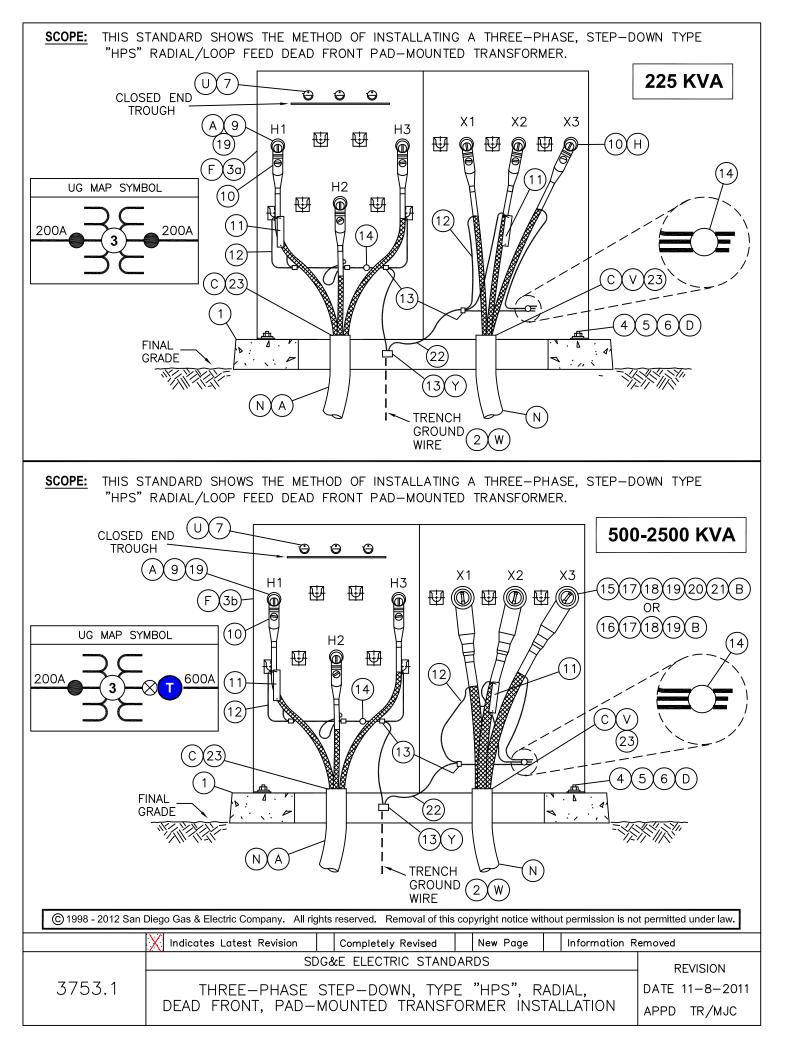

			QL	JANTITY	•	STANDARD	ļ
TEM	DESCRIPTION		DDIVADV	SECO	ONDARY	OR STOCK	ASSEMBLY UNITS
			PRIMARY	200A	600A	NUMBER	
1	PAD, TRANSFORMER, THREE-PHASE		1	-	-	3427	_
2	TRENCH GROUND WIRE	W	AS REQ'D	1	-	4510	-
3a	TRANSFORMER, 225 KVA	Θ	1	1	-	3702	-
3b	TRANSFORMER, 500-2500 KVA	$^{\odot}$	1	Ĩ	-	3702	-
4	NUT, CLAMPING CHANEL		2	3	-	503520	-
5	SCREW, HEX HEAD CAP, BRONZE, 1/2" X 1	1/2"	2	ः	27	616192	-
6	WASHER, FLAT, ROUND, BRONZE, 1/2"		2	1	-	799488	-
7	FUSE, "BAY-O-NET" (SUPPLIED WITH TRANSF	FORMER) (U	3	<u>.</u>	S-5	4311	-
8	KEYLESS LOCK (NOT SHOWN)	<u></u>	1		_	468010	_
9	BUSHING WELL & BUSHING (RADIAL ONLY)	A	3	-	-	SE.	-
10	ELBOW, LOADBREAK, 12KV (WITH WHITE-BLACK-WHITE BAND)	RADIAL FEED	3	3	AS REQ'D	4191	¥
11	CABLE IDENTIFICATION TAGS	j.	-	AS REC	D,D	3202	-
12	CONCENTRIC NEUTRAL TAILS (OR EQUIVALENT	WIRE SIZE)	:	·-	-	4172.1	777
13	CONNECTOR, COMPRESSION (SIZE AS REQ'D)		-	AS REC	0'D	4172.2	-
14	SERVICE POST CONNECTOR (AND 1/2"		1	3		262560	-
	STAINLESS STEEL SPRING WASHER AS REQ'D)	124	1	1	262656	<u> </u>
15	ELBOW, TEE, 600A	B	-	-	AS REQ'D	326578	ELBO-T
16	BUSHING EXTENSION	B	-	-	AS REQ'D	336204	BUSH-X
17	600/200 AMP REDUCING TAP WELL	B	-	-	3	719600	REDTAP
18	LOADBREAK BUSHING PLUG	B	-	-	3	544676	BSHPLG
19	200 AMP INSULATING RECEPTICAL	AB	AS REQ'D	ī	AS REQ'D	204304	INSREC
	· ·	350 AL	-	-	AS REQ'D	258698	SPD350
20	CONDUCTOR CONNECTOR	750 AL		-	AS REQ'D	258704	SPD750
						100000000000000000000000000000000000000	700 AND TO STORY

© 1998 - 2005 San	Diego Gas & Electric Company. All rig	hts reserved. Removal of th	is copyright	notice with	out permission is not	permitted under law				
	Indicates Latest Revision	Completely Revised	X New	Page	Information Re	moved				
REVISION	SD	G&E ELECTRIC STAN	DARDS							
DATE 5-11-05 APPD //F/ JJ	DEAD FRONT DAS MOUNTED TRANSFORMED MICHAEL ATION									

1000 AL

350 AL

750 AL

1000 AL

@(V)

ⅎ

21

22

23

CABLE ADAPTER

SEALING COMPOUND

WIRE, BARE STRANDED COPPER, #2

AS REQ'D

AS REQ'D

AS REQ'D

AS REQ'D

AS REQ'D

AS REQ'D

258702

102027

102034

102050

812816

442976

SP1000

ADP350

APD750

AD1MIL

GDWIRE


INSTALLATION:

- A PRIMARY SIDE OF TRANSFORMER USES 3 CONDUCTOR #2 OR 2/0 PRIMARY CABLES. THE TRANSFORMER IS FITTED WITH BUSHING WELLS AND BUSHING INSERTS. THIS TRANSFORMER IS TO BE USED IN RADIAL APPLICATIONS ONLY.
- B 500 THRU 2500 KVA TRANSFORMER HAVE 600 AMP DEADBREAK BUSHINGS ON THE SECONDARY SIDE. THESE BUSHINGS WILL ACCEPT EITHER 600 OR 200 AMP CONNECTIONS, DEPENDING ON ON THE SIZE OF CABLE BEING INSTALLED.
- C) TERMINATE PRIMARY AND SECONDARY CONDUITS FLUSH WITH TOP OF PAD. SEAL PRIMARY CONDUITS WITH SEALING COMPOUND. SEAL SERVICE LATERAL CONDUITS PER STANDARD 3948 (G.O. 128 RULE 31.6).
- D TRANSFORMER SHALL BE SOLIDLY SECURED TO PAD TO PREVENT UNAUTHORIZED MOVEMENT OR ENTRY. THE BASE SHALL BE CAULKED WHEN NECESSARY TO PREVENT WIRE ENTRY.
- (F) TRANSFORMER RATING AND SIZE PER WORK ORDER.
- G KEYLESS LOCK (ITEM 8) TO BE ATTACHED TO LATCHING MECHANISM ON TRANSFORMER AFTER PENTAHEAD BOLT IS THREADED IN COMPLETELY. PENTAHEAD BOLTS MAY NOT BE AVAILABLE ON SOME RE-FURBISHED TRANSFORMERS.
- H. 225 KVA TRANSFORMERS HAVE 200 AMP LOAD BREAK BUSHINGS ON THE SECONDARY SIDE. THESE BUSHINGS ACCEPT LOAD BREAK ELBOWS APPROPRIATE FOR THE SIZE OF CABLE BEING INSTALLED.

- J. SEE STANDARD 3202 FOR CABLE IDENTIFICATION.
- K. SEE STANDARD 3212 FOR TRANSFORMER IDENTIFICATION.
- L. SEE STANDARD 3221 FOR HIGH VOLTAGE DECAL.
- M. SEE STANDARD 3408 FOR WIRE ENTRY PREVENTION.
- (N) SEE STANDARD 3425 OR 3426 FOR PAD AND CONDUIT PLACEMENT.
- O. SEE STANDARD 3481 FOR BARRIER PROTECTION.
- P. SEE STANDARD 3483 MINIMUM OPERATING AND CLEARANCE REQUIREMENTS (PAD PLACEMENT).
- Q. SEE STANDARD 3484 FOR PAD INSTALLATION OF PAD-MOUNTED EQUIPMENT.
- R. SEE STANDARD 3486 FOR RETAINING WALL REQUIREMENTS AND CLEARANCES FROM REVERSE SUBGRADE RETAINING WALLS.
- S. SEE STANDARD 3487 FOR RETAINING WALLS.
- T. SEE STANDARD 3702 FOR TRANSFORMER PREFIXES.
- (U) SEE STANDARD 3704 FOR HIGH AMPERE "BAY-O-NET" FUSE OPERATING INSTRUCTIONS.
- (V) SEE STANDARD 3948 FOR SEALING SERVICE LATERAL CONDUITS.
- (W) SEE STANDARD 4510 FOR (PREFERRED I) AND (ALTERNATE) TRENCH GROUND WIRE.
- X. SEE STANDARD PAGE 4512.1 FOR (PREFERRED II) EQUIPMENT GROUNDING INSTALLATION.
- (Y) SEE STANDARD 4512.2 FOR EQUIPMENT GROUNDING.
- Z. SEE STANDARD 4514 FOR GROUNDING TELCO CONDUCTOR IN PAD-MOUNTED EQUIPMENT.

	Indicates Latest Revision	Completely Revised	X New Page	Information R	temoved
3753.3	SD	G&E ELECTRIC STAND	ARDS		REVISION
	THREE-PHASE DEAD FRONT, PAD-	STEPDOWN, TYPE	"HPS", RAI	DIAL,	DATE 5-11-

SCOPE: THIS STANDARD SHOWS THE METHOD OF INSTALLATING A THREE-PHASE, STEP-DOWN TYPE "HPB" RADIAL/LOOP FEED DEAD FRONT PAD-MOUNTED TRANSFORMER.

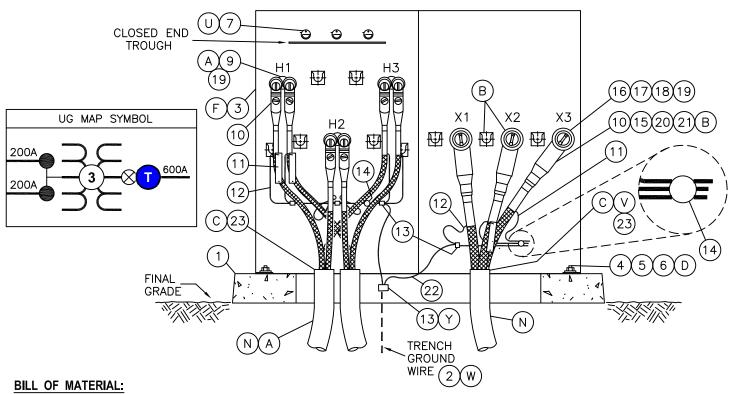

			QUA	ANTITY		STANDARD
ITEM	DESCRIPTION		PRIMARY	SECO	NDARY	OR STOCK
			PRIMARI	200A	600A	NUMBER
1	PAD, TRANSFORMER, THREE-PHASE		1	_	_	3425, 3426
2	TRENCH GROUND WIRE	W	AS REQ'D	_	_	4510
3	TRANSFORMER, INCLUDING HOLDDOWN DEVICE	(F)	1	-	-	3702
4	NUT, CLAMPING CHANEL		2	_	_	503520
5	SCREW, HEX HEAD CAP, BRONZE, 1/2" X 1 1/2	2"	2	_	_	616192
6	WASHER, FLAT, ROUND, BRONZE, 1/2"		2	_	_	799488
7	FUSE, "BAY-O-NET" (SUPPLIED WITH TRANSFORM	IER) U	3	_	_	4311
8	KEYLESS LOCK (NOT SHOWN)	G	1	_	_	468010
9	FEED-THRU INSERT (RADIAL OR LOOP FEED)	A	3	_	_	544678
10	ELBOW, LOADBREAK, 12KV	RADIAL FEED	3	3	AS REQ'D	4101
	(WITH WHITE-BLACK-WHITE BAND)	LOOP FEED	6	3	AS REQ'D	4191
11	CABLE IDENTIFICATION TAGS		AS	REQ'D		3202
12	CONCENTRIC NEUTRAL TAILS (OR EQUIVALENT WIF	RE SIZE)	_	_	_	4172.1
13	CONNECTOR, COMPRESSION (SIZE AS REQ'D)		AS	REQ'D		4172.2
14	SERVICE POST CONNECTOR (AND 1/2" STAINLES:	S STEEL	1	_	_	262560
	SPRING WASHER AS REQ'D)		-	1	1	262656

© 1998 - 2012 San Diego Gas & Electric Company. All rights reserved. Removal of this copyright notice without permission is not permitted under law.

	Indicates Latest Revision Completely Revised New Page Information R	emoved
	SDG&E ELECTRIC STANDARDS	REVISION
3755.1	THREE-PHASE STEP-DOWN, TYPE "HPB", RADIAL/LOOP, DEAD FRONT, PAD-MOUNTED TRANSFORMER INSTALLATION	DATE 11-8-2011 APPD TR/MJC

BILL OF MATERIAL: (CONT'D)

			Q	UANTIT	Y	STANDARD		
ITEM	DESCRIPTION		PRIMARY	SECO	NDARY	OR STOCK	ASSEMBLY UNITS	
			LIZIMA	200A	600A	NUMBER	:	
15	ELBOW, TEE, 600A	В	_	_	AS REQ [†] D	326578	ELBO-T	
16	BUSHING EXTENSION	В	_	_	AS REQ'D	336204	BUSH-X	
17	600/200 AMP REDUCING TAP W	ELL B	_	-	3	719600	REDTAP	
18	LOADBREAK BUSHING PLUG	B	_	_	3	544676	BSHPLG	
19	200 AMP INSULATING RECEPTICA	L AB	AS REQ'D		AS REQ'D	204304	INSREC	
		350 AL	_	_	AS REQ'D	258698	SPD350	
20	CONDUCTOR CONNECTOR B	750 AL	_	_	AS REQ [†] D	258704	SPD750	
		1000 AL	_	-	AS REQ'D	258702	SP1000	
		350 AL	_	-	AS REQ'D	102027	ADP350	
21	CABLE ADAPTER B	750 AL	_	_	AS REQ'D	102034	APD750	
		1000 AL	_	_	AS REQ'D	102050	AD1 MIL	
22	WIRE, BARE STRANDED COPPER,	#2	AS REQ'D			812816	GDWIRE	
23	SEALING COMPOUND	\odot	AS	REQ'	D	442976	_	

INSTALLATION:


- A PRIMARY SIDE OF TRANSFORMER USES FROM 3 TO 6 SINGLE CONDUCTOR #2 OR 2/0 PRIMARY CABLES. THE TRANSFORMER IF FITTED WITH BUSHING WELLS THAT REQUIRE SEPARATELY INSTALLED BUSHING INSERTS. FOR THE RADIAL OR LOOP FEED APPLICATION, THREE FEED—THRU INSERTS ARE REQUIRED. FOR RADIAL APPLICATION USE 200 AMP INSULATING RECEPTACLES ON SPARE POSITIONS.
- B SECONDARY SIDE OF TRANSFORMER HAVE 600 AMP BUSHINGS ON TRANSFORMERS RATED 500 KVA AND ABOVE. THE 600 AMP BUSHINGS MAY REQUIRE EITHER 200 OR 600 AMP CONNECTIONS DEPENDING ON LOAD REQUIREMENTS. THE 200 AMP CONNECTIONS INSTALLED ON 600 AMP BUSHINGS REQUIRE BUSHING EXTENSIONS, REDUCING TAP WELLS, LOADBREAK BUSHING PLUGS AND LOADBREAK ELBOWS. THE 600 AMP CONNECTIONS REQUIRE 600 AMP TEES, REDUCING TAP WELLS, LOADBREAK BUSHING PLUGS AND INSULATING RECEPTACLES. TRANSFORMERS RATED LESS THAN 500 KVA HAVE 200 AMP LOADBREAK BUSHINGS. THESE INSTALLATIONS REQUIRE 200 AMP LOADBREAK ELBOWS. 200 AMP BUSHING PARKING STANDS ARE PROVIDED ON ALL TRANSFORMERS.
- C TERMINATE PRIMARY AND SECONDARY CONDUITS FLUSH WITH TOP OF PAD. SEAL PRIMARY CONDUITS WITH SEALING COMPOUND. SEAL SERVICE LATERAL CONDUITS PER STANDARD 3948 (G.O. 128 RULE 31.6).
- (D) TRANSFORMER SHALL BE SOLIDLY SECURED TO PAD TO PREVENT UNAUTHORIZED MOVEMENT OR ENTRY. THE BASE SHALL BE CAULKED WHEN NECESSARY TO PREVENT WIRE ENTRY.
- (F) TRANSFORMER RATING AND SIZE PER WORK ORDER.
- (G) KEYLESS LOCK (ITEM 8) TO BE ATTACHED TO LATCHING MECHANISM ON TRANSFORMER AFTER PENTAHEAD BOLT IS THREADED IN COMPLETELY. PENTAHEAD BOLTS MAY NOT BE AVAILABLE ON SOME RE—FURBISHED TRANSFORMERS.

© 1998 - 2005 San I	Diego Gas & Electric Company. All rig	ihts	reserved. Removal of this co	op:	yright notice wit	hou	t permission is no	ot permitted under law.
	Indicates Latest Revision		Completely Revised		New Page		Information R	Removed
REVISION	SD)G8	LE ELECTRIC STANDA	RI	DS			
DATE 1-1-2000 APPD (2007) Val	THREE—PHASE STE DEAD FRONT, PAD-	P- -M	-DOWN, TYPE "HI OUNTED TRANSFO	P DF	B", RADIA RMER INS	AL,	/LOOP, LLATION	3755.2

- J. SEE STANDARD 3202 FOR CABLE IDENTIFICATION.
- K. SEE STANDARD 3212 FOR TRANSFORMER IDENTIFICATION.
- L. SEE STANDARD 3221 FOR HIGH VOLTAGE DECAL.
- M. SEE STANDARD 3408 FOR WIRE ENTRY PREVENTION.
- (N) SEE STANDARD 3425 OR 3426 FOR PAD AND CONDUIT PLACEMENT.
- O. SEE STANDARD 3481 FOR BARRIER PROTECTION.
- P. SEE STANDARD 3483 MINIMUM OPERATING AND CLEARANCE REQUIREMENTS (PAD PLACEMENT).
- Q. SEE STANDARD 3484 FOR PAD INSTALLATION OF PAD-MOUNTED EQUIPMENT.
- R. SEE STANDARD 3486 FOR RETAINING WALL REQUIREMENTS AND CLEARANCES FROM REVERSE SUBGRADE RETAINING WALLS.
- S. SEE STANDARD 3487 FOR RETAINING WALLS.
- T. SEE STANDARD 3702 FOR TRANSFORMER PREFIXES.
- (U) SEE STANDARD 3704 FOR "BAY-O-NET" FUSE OPERATING INSTRUCTIONS.
- (V) SEE STANDARD 3948 FOR SEALING SERVICE LATERAL CONDUITS.
- (W) SEE STANDARD 4510 FOR (PREFERRED I) AND (ALTERNATE) TRENCH GROUND WIRE.
- X. SEE STANDARD PAGE 4512.1 FOR (PREFERRED II) EQUIPMENT GROUNDING INSTALLATION.
- (Y) SEE STANDARD 4512.2 FOR EQUIPMENT GROUNDING.
- Z. SEE STANDARD 4514 FOR GROUNDING TELCO CONDUCTOR IN PAD-MOUNTED EQUIPMENT.

© 1998 - 2005 San	Diego Gas & Electric Company. All rig	hts .	reserved. Removal of this of	cop	yright notice wi	hou	t permission is no	t permitted under law.
	Indicates Latest Revision		Completely Revised		New Page		Information R	emoved
	SD	G&	E ELECTRIC STANDA	AR	DS			REVISION
3755.3	THREE—PHASE STE DEAD FRONT, PAD—							DATE 1-1-91 APPD JUBI DOS

SCOPE: THIS STANDARD SHOWS THE CONNECTION USED FOR INSTALLING THREE-PHASE, 12KV RADIAL DEAD FRONT PAD-MOUNTED TRANSFORMERS, TYPE "HYS".

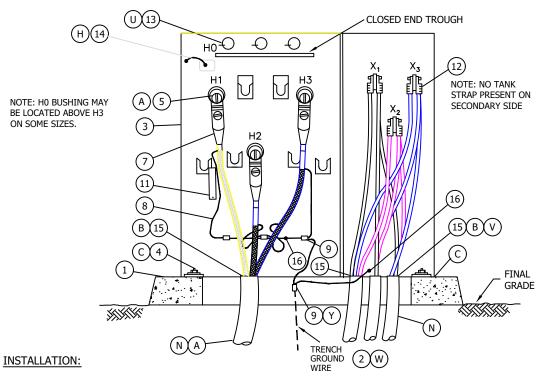

- (A) THIS INSTALLATION USES FROM 3 TO 6 SINGLE-PHASE CONDUCTOR #2 OR 2/0 PRIMARY CABLES. THE TRANSFORMER IS FITTED WITH BUSHING WELLS THAT REQUIRE SEPARATELY INSTALLED BUSHING INSERTS. FOR THE RADIAL APPLICATION, THREE BUSHING PLUGS ARE REQUIRED, ITEM 5 IN THE BILL OF MATERIAL. FOR THE LOOP FEED APPLICATION, THREE FEED-THRU INSERTS ARE REQUIRED, ITEM 6 IN THE BILL OF MATERIAL.
- (B) TERMINATE PRIMARY AND SECONDARY CONDUITS FLUSH WITH TOP OF PAD. SEAL SECONDARY AND PRIMARY CONDUITS WITH SEALING COMPOUND. SEAL SERVICE LATERAL CONDUITS PER STANDARD 3948 (G.O 128 RULE 31.6).
- (c) TRANSFORMER SHALL BE SOLIDLY SECURED TO PAD TO PREVENT UNAUTHORIZED MOVEMENT OR ENTRY. THE BASE SHALL BE CAULKED WHEN NECESSARY TO PREVENT WIRE ENTRY.
- (D) TRANSFORMER RATING AND SIZE PER WORK ORDER.

- KEYLESS LOCK (ITEM 10) TO BE ATTACHED TO LATCHING MECHANISM ON TRANSFORMER AFTER PENTAHEAD BOLT IS THREADED IN COMPLETELY.
- PARTIAL RANGE CURRENT LIMITING FUSES ARE UNDER OIL IN THE TANK IN LIEU OF ISOLATION SEE TABLE BELOW FOR SIZES. KEARNY TO RE-FUSE AT THE KEARNY SHOP.

KVA	AMP5	PART NUMBER	STOCK NUMBER
300	65	HTSS242065	\$365770
1000	150	HTSS242150	S365774
2000	250	(2) HTSS242125	\$365772

(H) DO NOT OPEN PRIMARY GROUND WHILE TRANSFORMER IS ENERGIZED.

© 1998 - 2016 San Diego Gas & Electric Company. All rights reserved. Removal of this copyright notice without permission is not permitted under law.

REV	CHANGE	BY	DSGN	APPV	DATE	REV		CHANG	E	BY	DSGN	APPV	DATE
С						F							
В						Е							
Α	ORIGINAL ISSUE	PS	JS	MDJ	3/13/2017	D							
	Indicate	ion	Completely F	Revise	ı X	New Page	Informat	tion R	emoved				

SHEET 1 OF 2 SDG&E ELECTRIC UNDERGROUND CONSTRUCTION STANDARD

THREE-PHASE 12KV, TYPE "HYS" RADIAL, DEAD FRONT, PAD-MOUNTED TRANSFORMER INSTALLATION

UG 3756.1

ITEM	DESCRIPTION	QUANTITY	CONST STD. OR PAGE NO	STOCK NUMBER	ASSEMBLY UNITS
1	PAD, TRANSFORMER, THREE-PHASE	1	3425,3426,3427		
2	TRENCH GROUND WIRE	AS REQ'D	4510		
3	TRANSFORMER D	1	3702		
4	HOLD DOWN DEVICE - (SUPPLIED WITH CABINET)	2			
5	BUSHING PLUG (RADIAL FEED)	3	4192	544678	FEED-I
7	ELBOW, LOADBREAK, 12KV (WITH WHITE-BLACK-WHITE BAND)	AS REQ'D	4191		
8	CONCENTRIC NEUTRAL TAILS		4172.1		
9	CONNECTOR, COMPRESSION	AS REQ'D	4172		
10	KEYLESS LOCK, (NOT SHOWN ABOVE)	1		468010	
11	CABLE IDENTIFICATION TAGS	AS REQ'D	3202		
12	SECONDARY CONNECTIONS	AS REQ'D	4168, 4171		
13	FUSE, "BAY-O-NET"	3	4311		
14	NEUTRAL GROUND STRAP (ON TRANSFORMER)	1			
15	SEALING COMPOUND B V	AS REQ'D		442976	
16	SERVICE POST CONNECTOR	2		262560	

REFERENCE:

- J. SEE STANDARD 3202 FOR CABLE IDENTIFICATION.
- K. SEE STANDARD 3212 FOR TRANSFORMER IDENTIFICATION.
- I. SEE STANDARD 3221 FOR HIGH VOLTAGE DECAL.
- M. SEE STANDARD 3408 FOR WIRE ENTRY PREVENTION.
- (N) SEE STANDARD 3425. 3426 OR 3427 FOR PAD, HANDHOLE AND CONDUIT PLACEMENT.
- O. SEE STANDARD 3481 FOR BARRIER PROTECTION.
- P. SEE STANDARD 3483 FOR MINIMUM OPERATING AND CLEARANCE REQUIREMENTS (PAD PLACEMENT).
- Q. SEE STANDARD 3484 FOR PAD INSTALLATION OF PAD-MOUNTED EQUIPMENT.
- R. SEE STANDARD 3486 FOR RETAINING WALL REQUIREMENTS AND CLEARANCES FROM REVERSE SUBGRADE RETAINING WALLS.
- S. SEE STANDARD 3487 FOR RETAINING WALLS.
- T. SEE STANDARD 3702 FOR TRANSFORMER PREFIXES.
- (U) SEE STANDARD 3704 FOR "BAY-O-NET" FUSE OPERATING INSTRUCTIONS.
- (V) SEE STANDARD 3948 FOR SEALING SERVICE LATERAL CONDUITS.
- (W) SEE STANDARD 4510 FOR (PREFERRED I) AND (ALTERNATE) TRENCH GROUND WIRE.
- X. SEE STANDARD PAGE 4512.1 FOR (PREFERRED II) EQUIPMENT GROUNDING INSTALLATION.
- (Y) SEE STANDARD 4512.2 FOR EQUIPMENT GROUNDING.
- Z. SEE STANDARD 4514 FOR GROUNDING TELCO CONDUCTOR IN PAD-MOUNTED EQUIPMENT.

© 19	998 - 2016 San Dieg	o Gas & Elec	tric C	ompany.	All rights	reserved. Re	emoval	of this copyright notice	without pe	rmiss	ion is not	permitted	under law.
REV	CHANG	E	BY	DSGN	APPV	DATE	REV	CHANGE		BY	DSGN	APPV	DATE
С							F						
В							Е						
Α	ORIGINAL I	SSUE	PS	JS	MDJ	3/13/2017	D						
	Indicates Latest Revision Completely Revised New Page Information Removed												
SHEET SDG&E ELECTRIC UNDERGROUND CONSTRUCTION STANDARD													


THREE-PHASE 12KV, TYPE "HYS" RADIAL, DEAD FRONT,

PAD-MOUNTED TRANSFORMER INSTALLATION

UG 3756.2

2 OF 2

SCOPE: THIS STANDARD SHOWS THE CONNECTION USED FOR INSTALLING A THREE-PHASE, 75 KVA HBSC "COMPACT" 12KV RADIAL FEED DEAD FRONT PAD-MOUNTED TRANSFORMER.

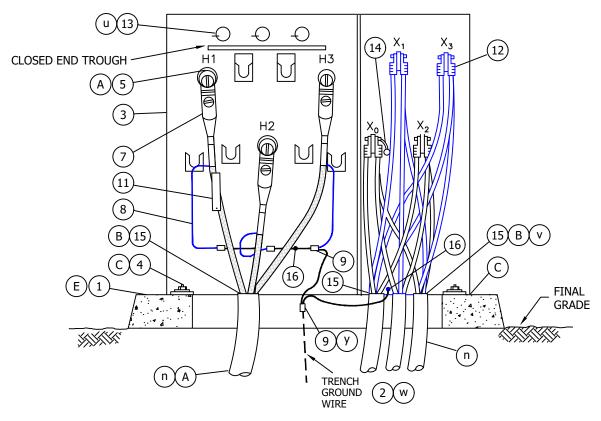

INSTALLATION:

- A THIS INSTALLATION USES FROM 3 TO 6 SINGLE-PHASE CONDUCTOR #2 OR 2/0 PRIMARY CABLES. THE TRANSFORMER IS FITTED WITH BUSHING WELLS THAT REQUIRE SEPARATELY INSTALLED BUSHING INSERTS. FOR THE RADIAL APPLICATION, THREE BUSHING PLUGS ARE REQUIRED, ITEM 5 IN THE BILL OF MATERIAL.
- (B) TERMINATE PRIMARY AND SECONDARY CONDUITS FLUSH WITH TOP OF PAD. SEAL SECONDARY AND PRIMARY CONDUITS WITH SEALING COMPOUND. SEAL SERVICE LATERAL CONDUITS PER STANDARD 3948 (G.O 128 RULE 31.6).
- C TRANSFORMER SHALL BE SOLIDLY SECURED TO PAD TO PREVENT UNAUTHORIZED MOVEMENT OR ENTRY. THE BASE SHALL BE CAULKED WHEN NECESSARY TO PREVENT WIRE ENTRY.
- D KEYLESS LOCK (ITEM 10) TO BE ATTACHED TO LATCHING MECHANISM ON TRANSFORMER AFTER PENTAHEAD BOLT IS THREADED IN COMPLETELY.
- (E) THIS TRANSFORMER IS INSTALLED ON A 3421 SINGLE PHASE PAD.

©1	© 1998 - 2016 San Diego Gas & Electric Company. All rights reserved. Removal of this copyright notice without permission is not permitted under law.												
REV	CHAN	GE	BY	DSGN	APPV	DATE	REV	CHANGE		BY	DSGN	APPV	DATE
С							F						
В							Е						
Α	ORIGINAL	ISSUE	KR	JS	MDJ	3/31/2017	D						
Indicates Latest Revision Completely Revised New Page Information Removed													
SHEET SDG&E ELECTRIC UNDERGROUND CONSTRUCTION STANDARDS													

SHEET 1 OF 2

THREE-PHASE 12KV, TYPE 75KVA "HBSC" COMPACT RADIAL, DEAD FRONT, PAD MOUNTED TRANSFORMER INSTALLATION

UG 3757.1

ITEM	DESCRIPTION	QUANTITY	CONST STD. OR PG NO.	STOCK NUMBER	ASSEMBLY UNITS
1	PAD, TRANSFORMER, SINGLE-PHASE	1	3421	S514240	3421-1
2	TRANSFORMER GROUND WIRE	AS REQ'D	4510		
3	TRANSFORMER (75kVA)	1	3702	S765102	HBSC75
4	HOLD DOWN DEVICE - (SUPPLIED WITH CABINET)	2			
5	BUSHING PLUG (RADIAL FEED)	3	4192	S544676	BSHPLG
7	ELBOW, LOADBREAK, 12KV (WITH WHITE-BLACK-WHITE BAND)	AS REQ'D	4191		
8	CONCENTRIC NEUTRAL TAILS		4172.1		
9	CONNECTOR, COMPRESSION	AS REQ'D	4172		
10	KEYLESS LOCK, (NOT SHOWN ABOVE)	1		S468010	
11	CABLE IDENTIFICATION TAGS	AS REQ'D	3202		
12	SECONDARY CONNECTIONS	AS REQ'D	4168, 4171		
13	FUSE, "BAY-O-NET"	3	4311		
14	NEUTRAL GROUND STRAP (ON TRANSFORMER)	1			
15	SEALING COMPOUND BV	AS REQ'D		S442976	
16	SERVICE POST CONNECTOR	2		S262560	

REFERENCE:

- j. SEE STANDARD 3202 FOR CABLE IDENTIFICATION.
- k. SEE STANDARD 3212 FOR TRANSFORMER IDENTIFICATION.
- I. SEE STANDARD 3221 FOR HIGH VOLTAGE DECAL.
- m. SEE STANDARD 3408 FOR WIRE ENTRY PREVENTION.
- (n) SEE STANDARD 3421 FOR PAD, HANDHOLE AND CONDUIT PLACEMENT.
- o. SEE STANDARD 3481 FOR BARRIER PROTECTION.
- p. SEE STANDARD 3483 FOR MINIMUM OPERATING AND CLEARANCE REQUIREMENTS (PAD PLACEMENT).
- q. SEE STANDARD 3484 FOR PAD INSTALLATION OF PAD-MOUNTED EQUIPMENT.
- r. SEE STANDARD 3486 FOR RETAINING WALL REQUIREMENTS AND CLEARANCES FROM REVERSE SUBGRADE RETAINING WALLS.
- s. SEE STANDARD 3487 FOR RETAINING WALLS.
- t. SEE STANDARD 3702 FOR TRANSFORMER PREFIXES.
- (u) SEE STANDARD 3704 FOR "BAY-O-NET" FUSE OPERATING INSTRUCTIONS.
- (v) see standard 3948 for sealing service lateral conduits.
- (w) SEE STANDARD 4510 FOR (PREFERRED I) AND (ALTERNATE) TRENCH GROUND WIRE.
- x. SEE STANDARD PAGE 4512.1 FOR (PREFERRED II) EQUIPMENT GROUNDING INSTALLATION.
- (y) SEE STANDARD 4512.2 FOR EQUIPMENT GROUNDING.
- z. SEE STANDARD 4514 FOR GROUNDING TELCO CONDUCTOR IN PAD-MOUNTED EQUIPMENT.

©1	© 1998 - 2016 San Diego Gas & Electric Company. All rights reserved. Removal of this copyright notice without permission is not permitted under law.											
REV	CHAN	GE	BY	DSGN	APPV	DATE	REV	CHANGE	BY	DSGN	APPV	DATE
С							F					
В							Е					
Α	ORIGINAL	ISSUE	KR	JS	MDJ	3/31/2017	D					
Indicates Latest Revision Completely Revised New Page Information Removed												
	SDG&E ELECTRIC UNDERGROUND CONSTRUCTION STANDARDS											


SHEET 2 OF 2

THREE-PHASE 12KV, TYPE 75KVA "HBSC" COMPACT RADIAL, DEAD FRONT, PAD MOUNTED TRANSFORMER INSTALLATION

UG 3757.2


SCOPE: THIS STANDARD SHOWS THE NGD TRANSFORMER. THIS TRANSFORMER SHALL BE USED WHEN THE CUSTOMER REQUIRES GROUND FAULT INFORMATION.

NOTE: THIS TRANSFORMER PROVIDES NO USABLE VOLTAGE.

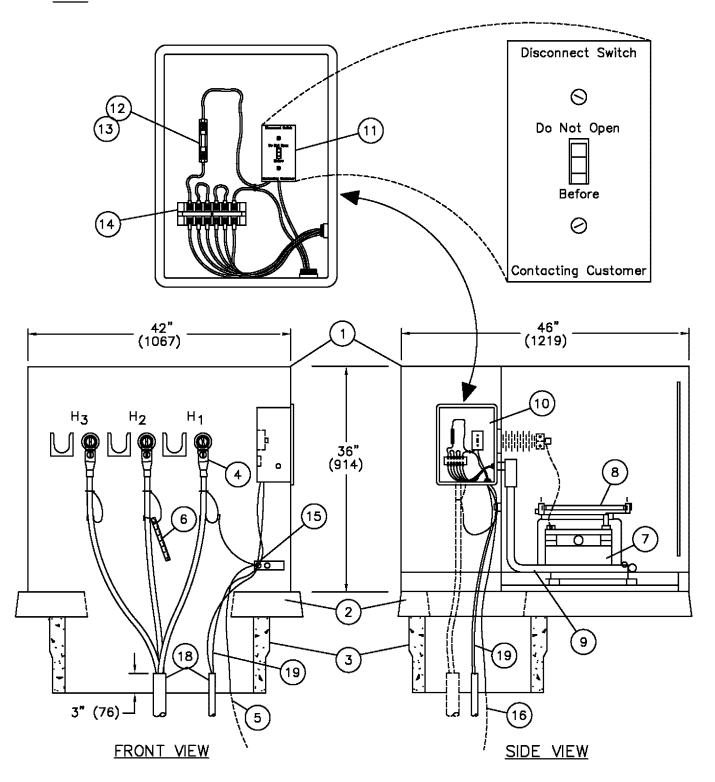

	© 1998 - 2005 San Diego Gas & Electric Company.	All rights reserved.	Removal of this copyright notice without permission is not permitted under law.	
-	7. 1.1			

	Indicates Latest Revision Completely Revised New Page Information R	emoved					
	SDG&E ELECTRIC STANDARDS	REVISION					
3760.1	GROUND FAULT DETECTION TRANSFORMER (NGD)						

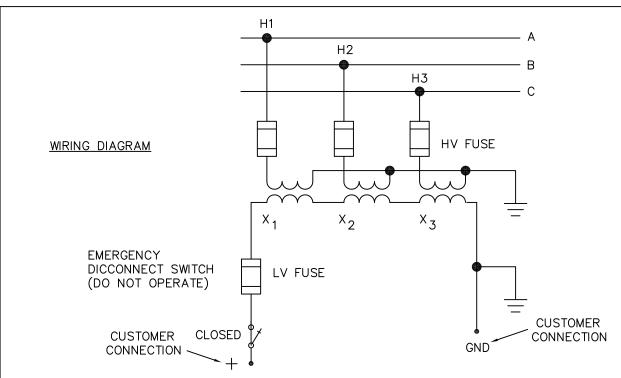

ITEM	DESCRIPTION	QUANTITY	CONSTR. STD OR PAGE NO.	STOCK NUMBER	ASSEMBLY UNITS
1	TRANSFORMER	1	3760.1	S758302	NGD-01
2	EQUIPMENT PAD	1	3421.3	S51420	FC3PAD
3	HANDHOLE 17430	1	3312	S16426	-
4	ELBOW LOADBREAK	3	4191	_	_
5	TRENCH GROUND	1	4510.1	-	TG-TW
6	CABLE IDENTIFICATION TAG	AS REQ'D	3202		-
7	POTENTIAL TRANSFORMER	3	_	_	-
8	CURRENT LIMITING FUSE				-
9	SECONDARY CONDUIT	1	_	-	_
10	SECONDARY COMPARTMENT	1	_	_	-
11	DICCONNECT SWITCH	1	_	_	-
12	FUSE HOLDER		_	_	_
13	FUSE 10 AMP	1	_	S363968	-
14	SECONDARY TERMINATION	1	_	_	_
15	SERVICE POST CONNECTOR	1	_	S262656	-
16	CUSTOM CONDUIT	1	_	_	-
17	KEYLESS LOCK	2	_	S468010	-
18	SEALING COMPOUND	AS REQ'D		S442976	_
19	SERVICE CONDUCTORS	AS REQ'D	BY CUSTOMER	_	_

© 1998 - 2005 San Diego Gas & Electric Company. All rights reserved. Removal of this copyright notice without permission is not permitted under law.

	Indicates Latest Revision	Completely Revised	New Page	Information R	emoved			
REVISION	SI							
DATE 3-1-02 APPD PM / Val		GROUND FAULT DETECTION TRANSFORMER (NGD)						

INSTALLATION:

- A PRIMARY SIDE OF TRANSFORMER USES 3 CONDUCTOR #2 PRIMARY CABLES. THE TRANSFORMER IS FITTED WITH BUSHING WELLS AND BUSHING INSERTS. THIS TRANSFORMER IS TO BE USED IN RADIAL APPLICATIONS ONLY.
- B SECONDARY CONNECTIONS ARE MADE IN THE SECONDARY COMPARTMENT ACCESSED FROM THE SIDE OF THE TRANSFORMER. REFER TO THE WIRING DIAGRAM.
- © TERMINATE PRIMARY AND SECONDARY CONDUITS 3 INCHES ABOVE THE BOTTOM OF THE 3312. SEAL SECONDARY AND PRIMARY CONDUITS WITH SEALING COMPOUND.
- D THE TRANSFORMER SHALL BE SOLIDLY SECURED TO PAD TO PREVENT UNAUTHORIZED MOVE— MENT OR ENTRY. THE BASE SHALL BE CAULKED WHEN NECESSARY TO PREVENT WIRE ENTRY.
- (E) SECURE THE TRANSFORMER WITH PENTAHEAD BOLTS AND KEYLESS LOCKS AS NECESSARY.

NOTE: GROUND THE CUSTOMERS GROUND CONDUCTOR (GREEN WIRE) TO THE SERVICE POST CONNECTOR IN THE PRIMARY COMPARTMENT.


WARNING: NEVER OPERATE THE DISCONNECT SWITCH IN THE SECONDARY COMPARTMENT WITHOUT CONTACTING THE CUSTOMER FIRST.


- J. SEE STANDARD 3202 FOR CABLE IDENTIFICATION.
- K. SEE STANDARD 3212 FOR TRANSFORMER IDENTIFICATION.
- L. SEE STANDARD 3221 FOR HIGH VOLTAGE DECAL.
- M. SEE STANDARD 3408 FOR WIRE ENTRY PREVENTION.
- N. SEE STANDARD 3421 FOR PAD, HANDHOLE PLACEMENT.
- O. SEE STANDARD 3481 FOR BARRIER PROTECTION.
- P. SEE STANDARD 3483 FOR MINIMUM OPERATING AND CLEARANCE REQUIREMENTS (PAD PLACEMENT).
- Q. SEE STANDARD 3484 FOR PAD INSTALLATION OF PAD-MOUNTED EQUIPMENT.
- R. SEE STANDARD 3486 FOR RETAINING WALL REQUIREMENTS AND CLEARANCES FROM REVERSE SUBGRADE RETAINING WALLS.
- S. SEE STANDARD 3487 FOR RETAINING WALLS.
- T. SEE STANDARD 3702 FOR TRANSFORMER PREFIXES.
- (U) SEE STANDARD 3948 FOR SEALING SERVICE LATERAL CONDUITS.
- (V) SEE STANDARD 4510 FOR (PREFERRED I) AND (ALTERNATE) TRENCH GROUND WIRE.
- (W) SEE STANDARD PAGE 4512.1 FOR (PREFERRED II) EQUIPMENT GROUNDING INSTALLATION.
- X. SEE STANDARD 4512.2 FOR EQUIPMENT GROUNDING.
- (Y) SEE STANDARD 4514 FOR GROUNDING TELCO CONDUCTOR IN PAD-MOUNTED EQUIPMENT.

© 1998 - 2005 San Diego Gas & Electric Company. All rights reserved. Removal of this copyright notice without permission is not permitted under law.								
	Indicates Lotest Revision	Completely Revised	New Page	Information R	lemoved			
3760.3	GRO	UND FAULT DETECTION OF THE CONTROL O	CTION		REVISION DATE 3-1-02 APPD DOT Val			

SCOPE: THIS TRANSFORMER SHOULD BE RESTRICTED TO THE REPLACEMENT OF EXISTING LIVE-FRONT TRANSFORMERS WITH MORE THAN TWO PHASES OR MORE THAN TWO CONDUCTORS PER PHASE PASSING THROUGH. A DEVIATION IS REQUIRED FOR ALL OTHER INSTALLATIONS. SOME APPLICATIONS MAY REQUIRE A 3523 TERMINATOR TO BE INSTALLED.

THIS STANDARD SHOWS SOME TYPICAL CONFIGURATIONS USING THE NCS TRANSFORMER AND THE ELASTIMOLD ADJUSTABLE JUNCTION TAPS.

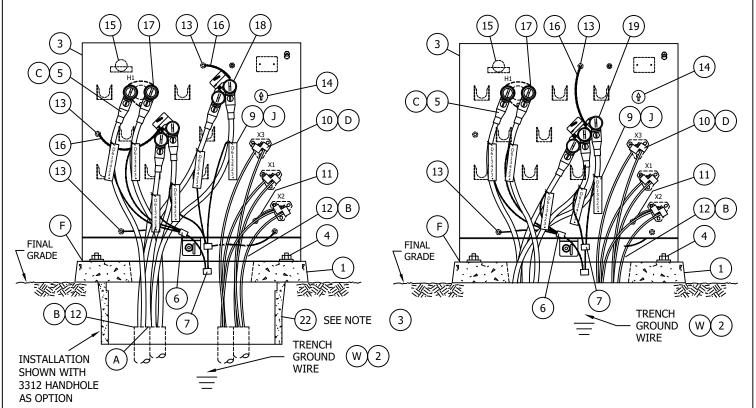

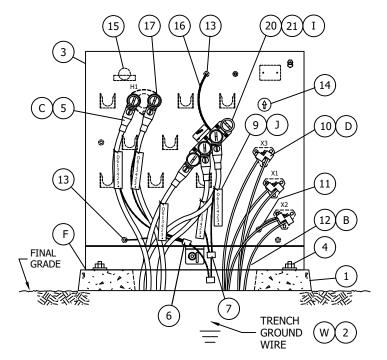



ACTUAL FIELD INSTALLATION OF SKETCH IN THE DEPICTION ON THE LEFT.

© 1998 - 2010 San Diego Gas & Electric Company. All rights reserved. Removal of this copyright notice without permission is not permitted under law.

	Indicates Latest Revision Completely Revised X New Page Information Remo	oved
REVISION		
DATE 11-18-08 APPD TR / MC	SINGLE-PHASE, 6930 VOLT, TYPE "NCS" PAD-MOUNT TRANSFORMER INSTALLATION	3770.1

BILL OF MATERIAL:

ITEM	DESCRIPTION	QUANTITY	CONST STD OR PG NO.	STOCK NUMBER	ASSEMBLY UNITS
1	PAD, TRANSFORMER, SINGLE-PHASE	1	3421	514240	3421.1
2	TRENCH GROUND WIRE	AS REQ'D	4510		
				S750312	NCS-25
3	TRANSFORMER, (NCS)	1	3702	S750350	NCS-50
				S750352	NCS-100
4	HOLD DOWN DEVICE - (SUPPLIED WITH CABINET)	2			
5	ELBOW, LOADBREAK, 12KV (WITH WHITE-BLACK-WHITE BAND)	AS REQ'D	4191		
6	CONCENTRIC NEUTRAL TAILS	AS REQ'D			
7	CONNECTOR, COMPRESSION	AS REQ'D	4172		
8	KEYLESS LOCK, (NOT SHOWN ABOVE)	1		468010	
9	CABLE IDENTIFICATION TAGS	AS REQ'D	3202		
10	SECONDARY CONNECTIONS D	AS REQ'D	4167		
11	NEUTRAL GROUND STRAP (SUPPLIED WITH TRANSFORMER)	1			
12	CONDUIT SEALING SYSTEM B	AS REQ'D		442976	
13	SERVICE POST CONNECTOR	4		262560	
14	VOLTAGE TAP CHANGER SWITCH	1			
15	BAYONET FUSE	1			
16	GROUND WIRE	AS REQ'D			
17	FEED-THRU INSERT BUSHING	1	4192	544678	FEED-I
18	2-WAY ADJUSTABLE JUNCTION TAP	AS REQ'D		182002	2WYAFT
19	3-WAY ADJUSTABLE JUNCTION TAP	AS REQ'D		305710	3WYAFT
20	4-WAY ADJUSTABLE JUNCTION TAP	AS REQ'D		305712	4WYAFT
21	CAP, INSULATING RECEPTACLE	AS REQ'D	3202	204304	INSREC
22	3312 HANHOLE	AS REQ'D	3421.1, .2	162462	FC3PAD
23		1			
24		1			
25		1			

NOTES:

- 1. EXISTING CABLES CAN BE SPLICED TO FACILITATE THE LOADBREAK ELBOWS FOR THIS INSTALLATION.
- 2. REPLACE EXISTING PAD, IF EXISTING PAD IS NOT CURRENT 44" X 46" 3421 PAD.
- 3. INSTALL A 3312 HANDHOLE TO FACILITATE CABLE TRAINING IF NEEDED, LOWER CONDUITS AS NEEDED FOR CABLE TRAINING.

(C) 1998 - 2010 San Diego Gas & Electric Company. All rights reserved. Removal of this copyright notice without permission is not permitted under law.									
	Indicates Latest Revision Completely Revised New Page Information Remove								
	SDG&E ELECTRIC STANDARDS							RI	EVISION
3770.2			ASE, 6930 VOLT, T TRANSFORMER INS					DATE APPD	5-25-10 TR / MC

- (A) MAXIMUM NUMBER OF PRIMARY CABLES SHOULD NOT EXCEED 8 CONDUCTORS.
- (B) TERMINATE PRIMARY AND SECONDARY CONDUITS FLUSH WITH TOP OF PAD. SEAL SECONDARY AND PRIMARY CONDUITS WITH EITHER CONDUIT BREAK-OUT BOOTS OR RAYFLATE. INFLATABLE DUCT SEAL PACKAGE AS DESCRIBED IN 3948. SEAL SERVICE LATERAL CONDUITS PER STANDARD 3948 (G.O. 128 RULE 31.6.).
- (C) PROVIDE AS MANY LOADBREAK ELBOWS AS REQUIRED TO TERMINATE ALL PRIMARY CONNECTORS.
- (D) SET SCREW CONNECTORS ARE NOT PROVIDED WITH TRANSFORMER, SEE STANDARD 4167 FOR INSTALLATION AND STOCK NUMBERS. ALWAYS MAKE CERTAIN SECONDARY CONNECTIONS ARE TIGHT BEFORE ENERGIZING TRANSFORMER.
- (F) TRANSFORMER SHALL BE SOLIDLY SECURED TO PAD TO PREVENT UNAUTHORIZED MOVEMENT OR ENTRY. THE BASE SHALL BE CAULKED WHEN NECESSARY TO PREVENT WIRE ENTRY (STANDARD 3408).
- (H) KEYLESS LOCK (ITEM 8) TO BE ATTACHED TO LATCHING MECHANISM ON TRANSFORMER AND PENTAHEAD BOLT THREADED IN COMPLETELY.
- (I) REDUCE LOADBREAK ELBOW QUANTITY AND INSTALL INSULATING RECEPTACLE IF CABLES ARE NOT INSTALLED SIMULTANEOUSLY.

REFERENCE:


- (J) SEE STANDARD 3202 FOR CABLE IDENTIFICATION.
- K SEE STANDARD 3212 FOR TRANSFORMER IDENTIFICATION.
- L SEE STANDARD 3221 FOR HIGH VOLTAGE DECAL.
- M SEE STANDARD 3408 FOR WIRE ENTRY PREVENTION.
- N SEE STANDARD 3421 FOR PAD AND CONDUIT PLACEMENT.
- O SEE STANDARD 3481 FOR BARRIER PROTECTION.
- P SEE STANDARD 3483 FOR MINIMUM OPERATING AND CLEARANCE REQUIREMENTS (PAD PLACEMENT).
- O SEE STANDARD 3484 FOR PAD INSTALLATION OF PAD-MOUNTED EOUIPMENT.
- R SEE STANDARD 3486 FOR RETAINING WALL REQUIREMENTS AND CLEARANCES FROM REVERSE SUBGRADE RETAINING WALLS.
- S SEE STANDARD 3487 FOR RETAINING WALL.
- T SEE STANDARD 3702 FOR TRANSFORMER PREFIXES.
- U SEE STANDARD 3703 FOR TRANSFORMER APPLICATIONS.
- (V) SEE STANDARD 3948 FOR SEALING SERVICE LATERAL CONDUITS.
- (W) SEE STANDARD 4510 FOR (PREFERRED I) AND (ALTERNATE) TRENCH GROUND WIRE.
- X SEE STANDARD PAGE 4512.1 FOR (PREFERRED II) EQUIPMENT GROUNDING INSTALLATION.
- (Y) SEE STANDARD 4512.2 FOR EQUIPMENT GROUNDING.
- Z SEE STANDARD 4514 FOR GROUNDING TELCO CONDUCTOR IN PADMOUNTED EQUIPMENT.

© 1998 - 2008 San I	Diego Gas & Electric Company. All rights reserved. Removal of this copyright notice without permission is not p	ermitted under law.
	Indicates Latest Revision Completely Revised X New Page Information Remo	oved
REVISION	SDG&E ELECTRIC STANDARDS	
DATE 11-6-08 APPD TR / MC	SINGLE-PHASE, 6930 VOLT, TYPE "NCS" PAD-MOUNT TRANSFORMER INSTALLATION	3770.3

SCOPE:

THIS TRANSFORMER SHOULD BE RESTRICTED TO THE REPLACEMENT OF EXISTING LIVE-FRONT TRANSFORMERS WITH MORE THAN TWO PHASES OR MORE THAN TWO CONDUCTORS PER PHASE PASSING THROUGH. A DEVIATION IS REQUIRED FOR ALL OTHER INSTALLATIONS. SOME APPLICATIONS MAY REQUIRE A 3523 TERMINATOR TO BE INSTALLED.

THIS STANDARD SHOWS SOME TYPICAL CONFIGURATIONS USING THE HCS TRANSFORMER AND THE ELASTIMOLD ADJUSTABLE JUNCTION TAPS.

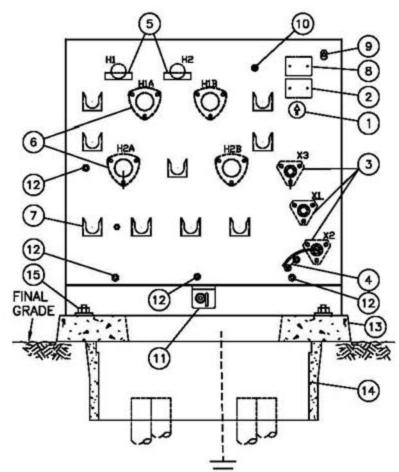

- 1. No-load Tap changer
- 2. Stock number plate
- 3. Secondary stud bushings
- 4. Tank ground strap
- 5. Bayonet fuses
- 6. Bushing wells H1A, H1B and H2A, H2B
- 7. Standoff support brackets
- 8. Diagram Nameplate
- 9. Pressure Relief Valve
- 10. Fill plug
- 11. Compartment lift tab and penta bolt and lock provision
- 12. Ground nut points
- 13. 3421 pad
- 14. 3312 handhole
- Transformer tie down unistrut stud, 1/2" nut & washer



ACTUAL FIELD INSTALLATION OF SKETCH IN THE DEPICTION ON THE TOP.

© 1998 - 2013 San Diego Gas & Electric Company. All rights reserved. Removal of this copyright notice without permission is not permitted under law.

	Indicates Latest Revision	Completely Revised X New Page Info	rmation Removed
REVISION	SC	DG&E ELECTRIC STANDARDS	
DATE 9-25-2013 APPD TR / DW	20.700 T.T.T.T.N.Y.C.M. (2000) 100 T.T. (2000)	DELTA, 12000 VOLT, TYPE "HCS" T TRANSFORMER INSTALLATION	3771.1

ITEM	DESCRIPTION	QU	ANTITY	CONST STD OR PG NO.	STOCK NUMBER	ASSEMBLY UNITS
1	PAD, TRANSFORMER, SINGLE-PHASE		1	3421	S514240	3421.1
2	TRENCH GROUND WIRE (W)	AS	REQ'D	4510		
					S751300	HCS-25
	TRANSFORMER (MOS)			3702	S751302	HCS-50
3	TRANSFORMER, (HCS)		1	& 3771	S751304	HCS100
					S751306	HCS167
4	HOLD DOWN DEVICE - (SUPPLIED WITH CABINET)		2			
5	ELBOW, LOADBREAK, 12KV (WITH WHITE-BLACK-WHITE BAND) (C)	AS	REQ'D	4191		
6	CONCENTRIC NEUTRAL TAILS	AS	REQ'D	2 <u>222</u>		- :
7	CONNECTOR, COMPRESSION	AS	REQ'D	4172		
8	KEYLESS LOCK, (NOT SHOWN ABOVE)		1	00/0	S468010	
9	CABLE IDENTIFICATION TAGS	AS	REQ'D	3202		
10	SECONDARY CONNECTIONS D	AS	REQ'D	4167		
11	NEUTRAL GROUND STRAP (SUPPLIED WITH TRANSFORMER)		1			
12	CONDUIT SEALING SYSTEM B	AS	REQ'D		S442976	
13	SERVICE POST CONNECTOR		3		S262560	
14	NO-LOAD TAP CHANGER		1			
15	BAYONET FUSE SEE STD. 4311.5	AS	REQ'D	4311.5	122	
16	GROUND WIRE	AS	REQ'D			
17	FEED-THRU INSERT BUSHING	AS	REQ'D	4192	S544678	FEED-I
18	2-WAY ADJUSTABLE JUNCTION TAP	AS	REQ'D		S182002	2WYAFT
19	3-WAY ADJUSTABLE JUNCTION TAP	AS	REQ'D		S305710	3WYAFT
20	BUSHING PLUG	AS	REQ'D	4192	S544676	BSHPL6
21	CAP, INSULATING RECEPTACLE	AS	REQ'D	3202	S204304	I NSREC
22	3312 HANHOLE	AS	REQ'D	3421.1, .2	S162462	FC3PAD
23			1			
24			1			
25			1			

- 1. EXISTING CABLES CAN BE SPLICED TO FACILITATE THE LOADBREAK ELBOWS FOR THIS INSTALLATION.
- 2. REPLACE EXISTING PAD, IF EXISTING PAD IS NOT CURRENT 44" X 46" 3421 PAD.
- INSTALL A 3312 HANDHOLE TO FACILITATE CABLE TRAINING IF NEEDED, LOWER CONDUITS AS NEEDED FOR CABLE TRAINING.

	Indicates Latest Revision	Completely Revised X New Page	Information Removed
	SC	REVISION	
3771.2	SINGLE-PHASE	HCS" DATE 9-25-20	

- (A) MAXIMUM NUMBER OF PRIMARY CABLES SHOULD NOT EXCEED 9 CONDUCTORS.
- B TERMINATE PRIMARY AND SECONDARY CONDUITS FLUSH WITH TOP OF PAD. SEAL SECONDARY AND PRIMARY CONDUITS WITH EITHER CONDUIT BREAK-OUT BOOTS OR RAYFLATE. INFLATABLE DUCT SEAL PACKAGE AS DESCRIBED IN 3948. SEAL SERVICE LATERAL CONDUITS PER STANDARD 3948 (G.O. 128 RULE 31.6.).
- (C) PROVIDE AS MANY LOADBREAK ELBOWS AS REQUIRED TO TERMINATE ALL PRIMARY CONNECTORS.
- D SET SCREW CONNECTORS ARE NOT PROVIDED WITH TRANSFORMER, SEE STANDARD 4167 FOR INSTALLATION AND STOCK NUMBERS. ALWAYS MAKE CERTAIN SECONDARY CONNECTIONS ARE TIGHT BEFORE ENERGIZING TRANSFORMER.
- F TRANSFORMER SHALL BE SOLIDLY SECURED TO PAD TO PREVENT UNAUTHORIZED MOVEMENT OR ENTRY. THE BASE SHALL BE CAULKED WHEN NECESSARY TO PREVENT WIRE ENTRY (STANDARD 3408).
- H KEYLESS LOCK (ITEM 8) TO BE ATTACHED TO LATCHING MECHANISM ON TRANSFORMER AND PENTAHEAD BOLT THREADED IN COMPLETELY.
- REDUCE LOADBREAK ELBOW QUANTITY AND INSTALL INSULATING RECEPTACLE IF CABLES ARE NOT INSTALLED SIMULTANEOUSLY.

REFERENCE:

- SEE STANDARD 3202 FOR CABLE IDENTIFICATION.
- K. SEE STANDARD 3212 FOR TRANSFORMER IDENTIFICATION.
- L. SEE STANDARD 3221 FOR HIGH VOLTAGE DECAL.
- M. SEE STANDARD 3408 FOR WIRE ENTRY PREVENTION.
- N. SEE STANDARD 3421 FOR PAD AND CONDUIT PLACEMENT.
- O. SEE STANDARD 3481 FOR BARRIER PROTECTION.
- P. SEE STANDARD 3483 FOR MINIMUM OPERATING AND CLEARANCE REQUIREMENTS (PAD PLACEMENT).
- Q. SEE STANDARD 3484 FOR PAD INSTALLATION OF PAD-MOUNTED EQUIPMENT.
- R. SEE STANDARD 3486 FOR RETAINING WALL REQUIREMENTS AND CLEARANCES FROM REVERSE SUBGRADE RETAINING WALLS.
- S. SEE STANDARD 3487 FOR RETAINING WALL.
- T. SEE STANDARD 3702 FOR TRANSFORMER PREFIXES.
- U. SEE STANDARD 3703 FOR TRANSFORMER APPLICATIONS.
- (V) SEE STANDARD 3948 FOR SEALING SERVICE LATERAL CONDUITS.
- (W) SEE STANDARD 4510 FOR (PREFERRED I) AND (ALTERNATE) TRENCH GROUND WIRE.
- X. SEE STANDARD PAGE 4512.1 FOR (PREFERRED II) EQUIPMENT GROUNDING INSTALLATION.
- (Y) SEE STANDARD 4512.2 FOR EQUIPMENT GROUNDING.
- Z. SEE STANDARD 4514 FOR GROUNDING TELCO CONDUCTOR IN PADMOUNTED EQUIPMENT.

	Indicates Latest Revision	Completely Revised X New Page	Information Removed				
REVISION	SDG&E ELECTRIC STANDARDS						
DATE 9-18-2013 APPD TR / DW		DELTA, 12000 VOLT, TYPE "H T TRANSFORMER INSTALLATION					

<u>PAGE</u>	SUBJECT
3815	INSTALLATION OF SCADA 4KV PAD MOUNTED CAPACITOR
3821	INSTALLATION OF SCADA 600 & 1200 KVAR PAD MOUNTED CAPACITOR

© 1998 - 2021 San Diego Gas & Electric Company. All rights reserved. Removal of this copyright notice without permission is not permitted under law.


REV	CHANGE	DR	BY	DSN	APV	DATE	REV	CHANGE	DR	BY	DSN	APV	DATE
С							F						
В	FORMATTING	EDM	JIK	-	-	06/18/2021	Е						
Α	EDITORIAL CHANGES	-	JK	JS	CZH	5/18/2018	D						

SHEET 1 OF 1
 Indicates Latest Revision
 Completely Revised
 New Page
 Information Removed

 SDG&E ELECTRIC UNDERGROUND CONSTRUCTION STANDARDS

CAPACITORS
TABLE OF CONTENTS

UG3801.1

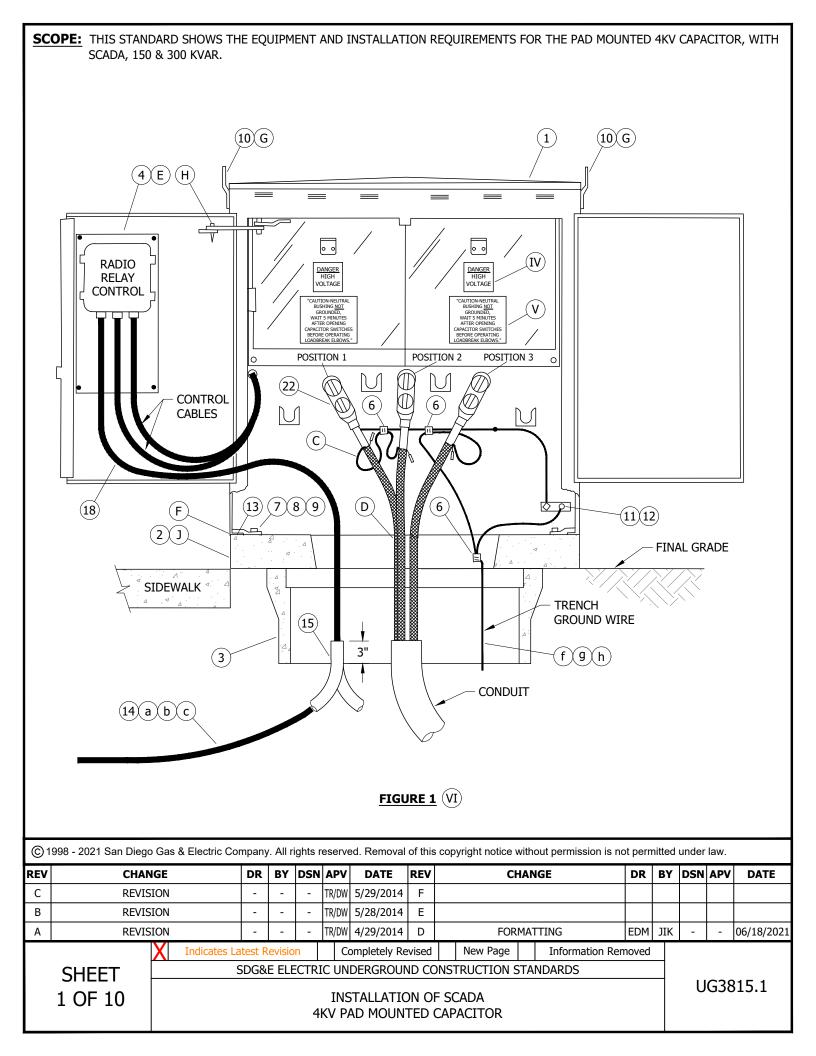

- A. CHECK AND TIGHTEN ALL CONNECTIONS ON CAPACITOR BEFORE INSTALLATION.
- B. INSTALL PAD TO FINAL GRADE.
- (C) WHEN A SYSTEM NEUTRAL OR GROUNDING BANK NEUTRAL IS PRESENT, FOR UNDERGROUND OR CABLE POLE APPLICATIONS, THE CONCENTRIC NEUTRALS SHALL BE CONNECTED TO THE NEUTRAL. (\mathbf{d} (\mathbf{e})
- (D) TERMINATE CONDUIT 3 INCHES ABOVE GROUND LEVEL IN BOX.
- (E) SCADA CONTROL AND RADIO; INSTALLED BY KEARNY CREWS.
- (F) base of cabinet shall be caulked when necessary to prevent wire entry.
- (G) REMOVE LIFTING EYES AND STORE INSIDE THE CABINET ON THE CONTROL SIDE. IF EYES ARE NOT REMOVED, THEY MAY ENCROACH ON PRIVATE PROPERTY RIGHT-OF-WAY OR CAUSE HAZARD TO THE PUBLIC.
- (H) WHEN OPERATING CAPACITOR CONTROL SWITCH, REMOVE THE PIN IN THE DOOR ASSEMBLY SO IT WILL OPEN AT 180 DEGREE ANGLE (ALLOWING OPERATION OF THE SWITCH WITHOUT STANDING IN FRONT OF THE CAPACITOR).
- $\left(\ \mathsf{J}\
 ight)$ the 3426 pad may be substituted for the 3414 pad if Right-of-way permits.

BILL OF MATERIALS:

ITEM	DESCRIPTION		QUANTITY	STANDARD PAGE	STOCK NUMBER	DESIGN UNITS
1	CAPACITOR, SCADA, PAD MOUNTED	150KVAR	1		S206236	CAP415
1	CAPACITOR, SCADA, FAD MOUNTED	300KVAR	1		S206240	CAP430
2	PAD, CAPACITOR (IF NEW)	J	1		S514280	CAP-PD
3	BOX, 3312	(VII)	1	3312	S162426	3312-0
4	CONTROL, CAPACITOR, SCADA (PROGRAMMABLE)	E	1		S274880	SEL-UC
5	LOCKS, KEYLESS	IX	2		S468010	
6	CONNECTOR, COMPRESSION, COPPER		3	4174	S257760	
7	NUT, CLAMPING CHANNEL		2		S503520	
8	SCREW, HEX HEAD CAP, BRONZE, 1/2" X 1 1/2"		2		S616192	
9	WASHER, STANDARD FLAT ROUND, BRONZE, 1/2"		2		S799488	
10	EYES, LIFTING, (REMOVABLE)	G	2			
11	CONNECTOR, SERVICE POST		1		S262560	
12	NUT, STANDARD HEX, BRONZE, 1/2"		1		S506112	
13	HOLD DOWN (SUPPLIED WITH CABINET)		2			
14	PIPE, POLYETHYLENE, 1"		AS REQ'D		S249630	1"PE
14	PIPE, PVC, 3"		AS KLQ D			
15	CONDUIT, 3"	(VIII)	1	3373	S322048	1DB3-B
16	ANTENNA, SCADA	(IX)E		4645	S109570	ANTENA
17	ADAPTER, ANTENNA	(IX)E	1	4645	S102017	
18	CABLE, COAX	E	AS REQ'D		S191906	CABANT
19	CONNECTS, COAX CABLE	(IX)E	AS REQ'D		S254170	CABCON
20	RADIO, MDS	(IX)E	1	4642	S749500	MDSRAD
21	RADIO, MDS, SPREAD SPECT.	(IX)E	1	4642	S749504	SPREAD
22	ELBOW, LOADBREAK (IF NEW)		3	4190		

© 1998 - 2021 San Diego Gas & Electric Company. All rights reserved. Removal of this copyright notice without permission is not permitted under law.

REV	CHANGE	DR	BY	DSN	APV	DATE	REV	CHANGE	DR	BY	DSN	APV	DATE
С	REVISION	-	-	-	TR/DW	5/29/2014	F						
В	REVISION	1	-	-	TR/DW	5/28/2014	Е						
Α	REVISION	-	-	-	TR/DW	4/29/2014	D	FORMATTING	EDM	JIK	-	-	06/18/2021

SHEET 2 OF 10

 Indicates Latest Revision
 Completely Revised
 New Page
 Information Removed

 SDG&E ELECTRIC UNDERGROUND CONSTRUCTION STANDARDS

INSTALLATION OF SCADA

4KV PAD MOUNTED CAPACITOR

- I. ALL NEW PAD MOUNTED CAPACITORS PURCHASED AFTER 5/14/12 WILL BE SCADA ENABLED UNITS, EQUIPPED WITH THREE VACUUM SWITCHES, LINE VOLTAGE SENSORS AND A NEUTRAL VOLTAGE SENSOR. THE CONTROL UNIT REQUIRES AN ANTENNA. ALL UNITS SHALL HAVE THE SUFFIX "CW" TO THE STATION ID AS ALL WILL BE SCADA/SWITCHED PAD MOUNTED CAPACITOR STATIONS. THE INSTALLATION OF THE 3312 HAND HOLE UNDER THE PAD SHALL BE REQUIRED FOR ALL NEW CONSTRUCTION OF SCADA CAPACITORS.
- II. THE LOADBREAK ELBOWS ARE LOCATED ON THE SIDE OF THE CAPACITOR CABINET WITH THE SIGN "CONTROL INSIDE" ON THE DOOR.
- III. PHASE IDENTIFICATION MUST BE MARKED USING THE AP 20 OR 30 AT ALL LOCATIONS. POSITION 1 SHALL BE CONNECTED TO A PHASE, POSITION 2 SHALL BE CONNECTED TO B PHASE AND POSITION 3 MUST BE CONNECTED TO C PHASE.
- (IV) DECAL: "DANGER HIGH VOLTAGE"
- V DECAL: "CAUTION-NEUTRAL BUSHING <u>NOT</u> GROUNDED WAIT 5 MINUTES AFTER OPENING CAPACITOR SWITCHES BEFORE OPERATING LOADBREAK ELBOWS"
- (VI) SWEEP TO CLEAR SIDE FOR PLACEMENT OF ANTENNA POLE TO 50'-0" MAXIMUM.
- (VII) LOCATED UNDER PAD (REQUIRED FOR NEW CONSTRUCTION).
- (VIII) FOR STUB ONLY INSTALLATION OR ALTERNATIVE LOCATION (IF APPLICABLE).
- (IX) NOT SHOWN ON FIGURES.

REFERENCE:

- (a) SEE UG3373.
- (b) SEE UG4645.
- (c) SEE UG3821.
- (d) for trench grounding, see ug4510.
- (e) FOR CABLE POLE GROUNDING, SEE OH1002.
- (f) FOR (PREFERRED) AND (ALTERNATE) TRENCH GROUND WIRE, SEE UG4510.

Indicates Latest Revision

- (9) FOR EQUIPMENT GROUNDING INSTALLATION, SEE UG4512.
- (h) FOR EQUIPMENT GROUNDING, SEE UG4512.

© 1998 - 2021 San Diego Gas & Electric Company. All rights reserved. Removal of this copyright notice without permission is not permitted under law.

REV	CHANGE	DR	BY	DSN	APV	DATE	REV	CHANGE	DR	BY	DSN	APV	DATE
С	REVISION	-	-	-	TR/DW	5/29/2014	F						
В	REVISION	-	-	-	TR/DW	5/28/2014	Е						
Α	REVISION	-	-	-	TR/DW	4/29/2014	D	FORMATTING	EDM	JIK	-	-	06/18/2021

SHEET 3 OF 10

SDG&E ELECTRIC UNDERGROUND CONSTRUCTION STANDARDS

New Page

Information Removed

Completely Revised

INSTALLATION OF SCADA 4KV PAD MOUNTED CAPACITOR

SCOPE: SHOWS SCADA CAPACITOR INTERIOR AND LOCATION OF EQUIPMENT IN THE UNIT. LINE SENSORS, NEUTRAL SENSOR, X-LIMITER FUSES, VACUUM SWITCHES, CONTROL, CONTROL WIRING HARNESS, 120V POTENTIAL TRANSFORMER AND 50 & 100KVAR CAPACITOR CELLS. 60" 5 9 <u>□</u> (⊙) #2 SOLID 4 6 16" **COPPER** \odot \odot **WIRE** 8 60" 4 8 $\langle 12
angle$ 16" **GROUND** $\langle { t 2}
angle$ 7 \langle 13angle4 9 1 **BUS** FIGURE 1 FIGURE 2 **TOP VIEW REAR VIEW** (SEE TABLE 1) (SEE TABLE 1) CHANNEL $\langle 10 \rangle$ 5 6 **BASE CLIP TYPE FUSE** MOUNTING 3 (7) 5 1/2" 4 26" (13) **-** 16" **-** $\langle 12 \rangle$ 21 1/2" 3" CHANNEL BASE 60" **GALVANIZED GALVANIZED FLOOR** FIGURE 3 SIDE VIEW (SEE TABLE 1)


© 1998 - 2021 San Diego Gas & Electric Company. All rights reserved. Removal of this copyright notice without permission is not permitted under law.

REV	CHANGE	DR	BY	DSN	APV	DATE	REV	CHANGE	DR	BY	DSN	APV	DATE
С	REVISION	-	-	-	TR/DW	5/29/2014	F						
В	REVISION	-	-	-	TR/DW	5/28/2014	Е						
Α	REVISION	-	-	-	TR/DW	4/29/2014	D	FORMATTING	EDM	JIK	-	-	06/18/2021

SHEET 4 OF 10 Indicates Latest Revision | Completely Revised | New Page | Information Removed

SDG&E ELECTRIC UNDERGROUND CONSTRUCTION STANDARDS

INSTALLATION OF SCADA
4KV PAD MOUNTED CAPACITOR, EQUIPMENT

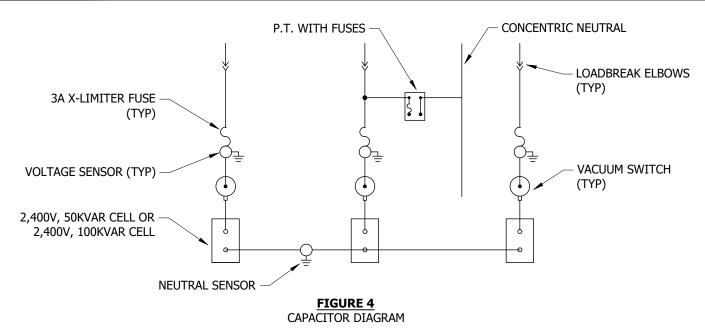

BILL OF MATERIALS: NONE

TABLE 1

	CAPACI	TOR PARTS LIST			
ITEM	DESCRIPTION		QUANTITY	STANDARD PAGE	STOCK NUMBER
1	TRANSFORMER, (P.T.), 2,400/4,160 Y		1		
2	FUSE, CURRENT-LIMITING, 0.5A, 14.4KV - GE TYPE J-1		1		S366456
	FLICE COMPINED TECHNOLOGYES	150KVAR, 30A	3		
<u>(3)</u>	FUSE, COMBINED TECHNOLOGIES	300KVAR, 60A	3		
	CTILC CAPACITOR 2 400V	50KVAR	3		
<u>4</u>	CELLS, CAPACITOR, 2,400V	100KVAR	3		
5	INSULATOR, POST, 110KV BIL		9		
6	SWITCH, VACUUM, CAPACITOR, 15KV, 200A		3		S708420
7	PLUG, BUSHING, 14.4KV, 200A		3	4195	S544676
8	HARNESS, WIRING, VACUUM SWITCH/P.T.		1		
9	HARNESS, WIRING, VOLTAGE/NEUTRAL SENSOR		1		
(10)	BARRIER, ACRYLIC, CLEAR, 1/4" (REMOVABLE)		4		
(11)	ROD, COPPER, 3/8", 9" LONG	(III)	1		
(12)	SENSOR, LINE VOLTAGE		3		
(13)	SENSOR, NEUTRAL VOLTAGE		1		
14	CONTROL	(III)	1		
(15)	WIRE, COPPER, #2 STR.				
<u>(16)</u>	NUTS, GROUND, 1/2" - 13	(III)	3		

© 1998 - 2021 San Diego Gas & Electric Company. All rights reserved. Removal of this copyright notice without permission is not permitted under law.

REV	CHANGE	DR	BY	DSN	APV	DATE	REV	CHANGE	DR	BY	DSN	APV	DATE
С	REVISION	-	-	-	TR/DW	5/29/2014	F						
В	REVISION	1	-	-	TR/DW	5/28/2014	Е						
Α	REVISION	-	-	-	TR/DW	4/29/2014	D	FORMATTING	EDM	JIK	-	-	06/18/2021

SHEET 5 OF 10

Indicates Latest Revision | Completely Revised | New Page | Information Removed

SDG&E ELECTRIC UNDERGROUND CONSTRUCTION STANDARDS

INSTALLATION OF SCADA
4KV PAD MOUNTED CAPACITOR, EQUIPMENT

- I. PAD MOUNTED SCADA CAPACITOR 150KVAR (S206236) AND 300KVAR (S206240) ARE DELIVERED FROM THE SUPPLIER WITH ALL THE PARTS LISTED IN THE PART LIST, INCLUDING FUSES, EXCEPT CONTROL AND RADIO.
- II. VACUUM SWITCH CAN BE OPENED MANUALLY OR ELECTRICALLY. VACUUM SWITCH CAN ONLY BE CLOSED ELECTRICALLY.
- (III) NOT SHOWN ON FIGURES.

REFERENCE:

- a. FOR THE INSTALLATION INSTRUCTIONS, SEE UG3821.
- b. FOR FUSING, SEE UG4302 AND UG4309.
- c. FOR CONNECTING CAPACITOR TO SYSTEM, SEE DM5811.

© 1998 - 2021 San Diego Gas & Electric Company. All rights reserved. Removal of this copyright notice without permission is not permitted under law.

Indicates Latest Revision

REV	CHANGE	DR	BY	DSN	APV	DATE	REV	CHANGE	DR	BY	DSN	APV	DATE
С	REVISION	-	-	-	TR/DW	5/29/2014	F						
В	REVISION	1	-	-	TR/DW	5/28/2014	Е						
Α	REVISION	-	-	-	TR/DW	4/29/2014	D	FORMATTING	EDM	JIK	-	-	06/18/2021

SHEET 6 OF 10


SDG&E ELECTRIC UNDERGROUND CONSTRUCTION STANDARDS


New Page

Information Removed

Completely Revised

INSTALLATION OF SCADA
4KV PAD MOUNTED CAPACITOR, EQUIPMENT

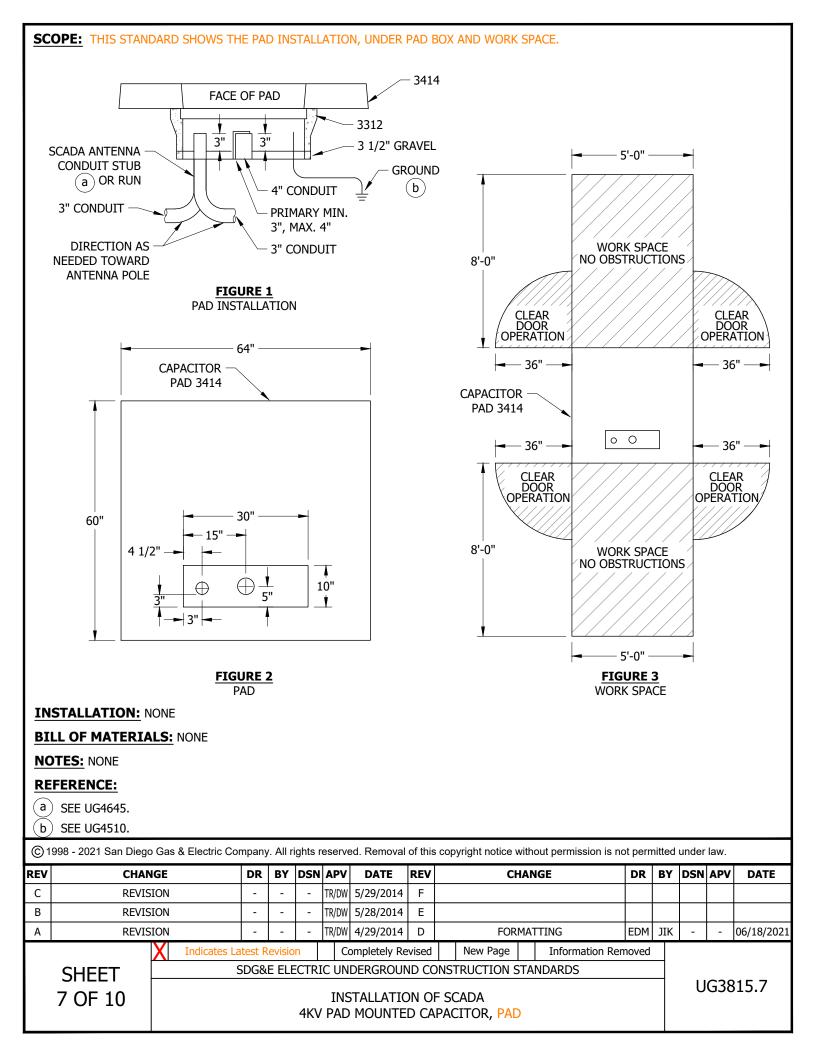


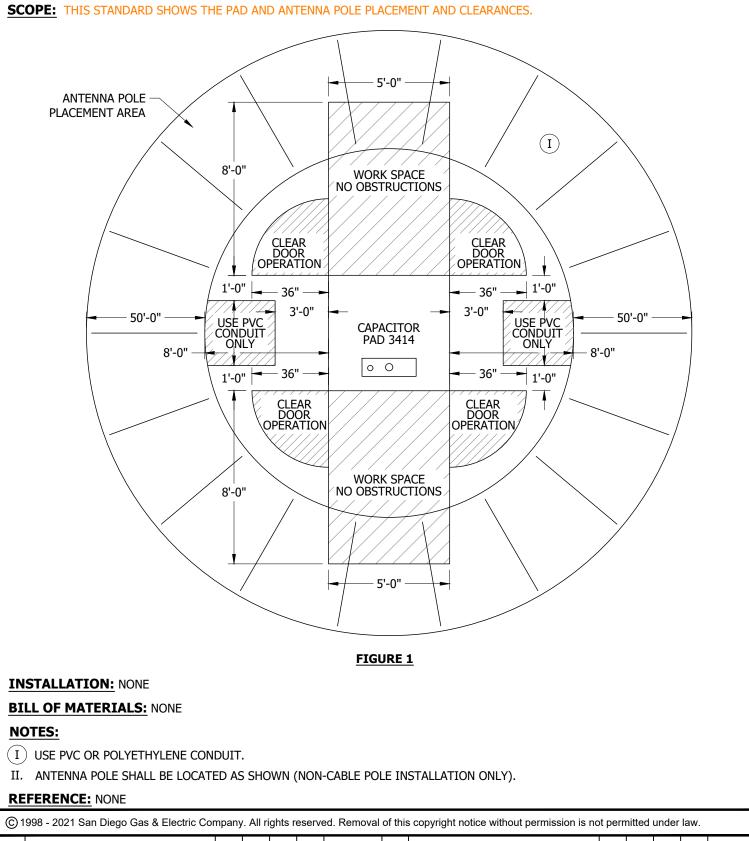

CHANGE REV **CHANGE** DR BY DSN APV DATE REV DR BY DSN APV DATE C **REVISION** 5/29/2014 TR/DW В REVISION 5/28/2014 Ε TR/DW REVISION TR/DW 4/29/2014 **FORMATTING** 06/18/2021 D EDM JIK Α New Page Information Removed **Indicates Latest Revision** Completely Revised SDG&E ELECTRIC UNDERGROUND CONSTRUCTION STANDARDS

SHEET 8 OF 10

INSTALLATION OF SCADA 4KV PAD MOUNTED CAPACITOR, PAD AND ANTENNA POLE

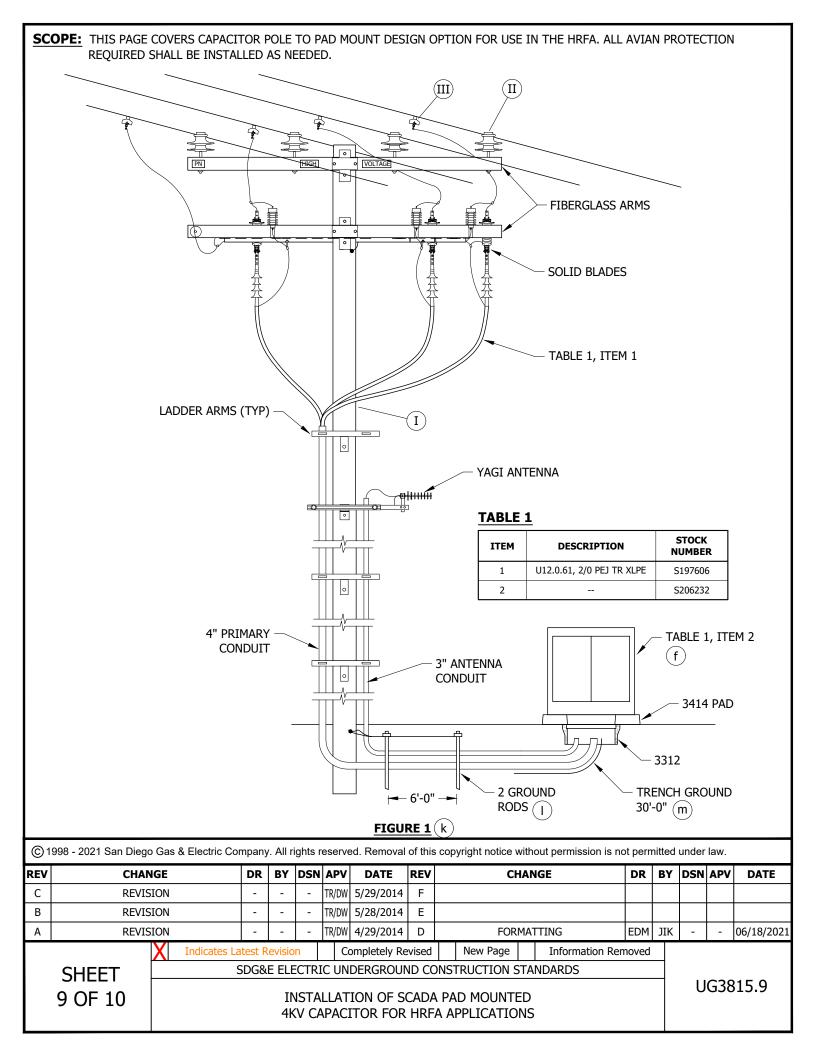

BILL OF MATERIALS: NONE

NOTES:

- $(\ I\)$ if adding additional pole, install steel. If wood pole is in good condition it may used.
- (II) CLAMP TOP OPTIONAL IF STRANDED CONDUCTOR.
- (III) WEDGE TAP STIRRUPS REQUIRED.

REFERENCE:

- a. FOR TAGGING PAD, SEE UG3211.
- b. FOR WIRE ENTRY PREVENTION, SEE UG3408.
- c. FOR CAPACITOR PAD AND CONDUIT PLACEMENT, SEE UG3414.
- d. FOR EQUIPMENT BARRIER PROTECTION AND CLEARANCE, SEE UG3479.
- e. FOR MINIMUM OPERATING AND CLEARANCE REQUIREMENT, SEE UG3480, UG3481, UG3482 & UG3483.
- (f) FOR PAD MOUNTED CAPACITOR, SEE UG3821.
- g. FOR FUSING, INCLUDING LEGACY DESIGNS, SEE UG4302 AND UG4309.

Indicates Latest Revision

- h. FOR GROUNDING TELCO CONDUCTOR IN PAD MOUNTED EQUIPMENT, SEE UG4514.
- i. FOR CONNECTING CAPACITOR TO SYSTEM, SEE DM5811.
- j. FOR SCADA PROJECT CHECKLIST, SEE DM6115.
- (k) FOR CABLE POLE STANDARD, SEE OH1440.
- () SEE OH1002.
- (m) SEE UG4510.

© 1998 - 2021 San Diego Gas & Electric Company. All rights reserved. Removal of this copyright notice without permission is not permitted under law.

Completely Revised


REV	CHANGE	DR	BY	DSN	APV	DATE	REV	CHANGE	DR	BY	DSN	APV	DATE
С	REVISION	-	-	-	TR/DW	5/29/2014	F						
В	REVISION	-	-	-	TR/DW	5/28/2014	Е						
Α	REVISION	-	-	-	TR/DW	4/29/2014	D	FORMATTING	EDM	JIK	-	-	06/18/2021

SHEET 10 OF 10 SDG&E ELECTRIC UNDERGROUND CONSTRUCTION STANDARDS

New Page

Information Removed

INSTALLATION OF SCADA PAD MOUNTED 4KV CAPACITOR FOR HRFA APPLICATIONS

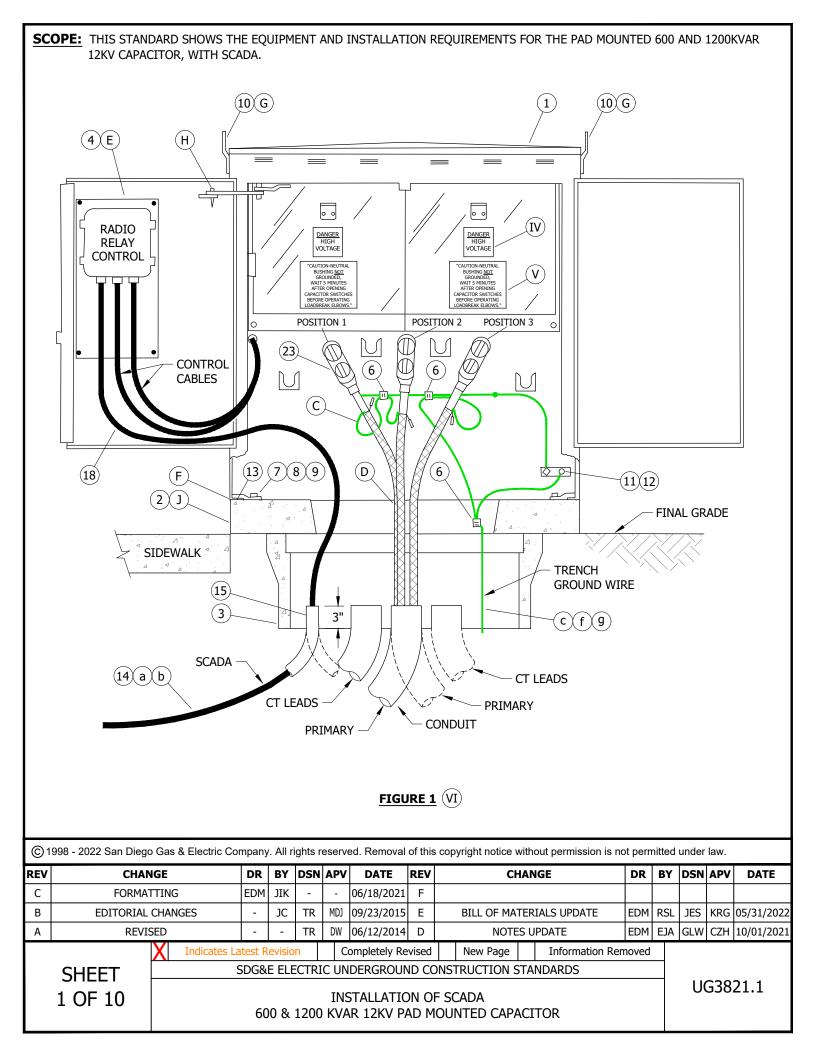

- A. CHECK AND TIGHTEN ALL CONNECTIONS ON CAPACITOR BEFORE INSTALLATION.
- B. INSTALL PAD TO FINAL GRADE.
- (C) WHEN A SYSTEM NEUTRAL OR GROUNDING BANK NEUTRAL IS PRESENT, FOR UNDERGROUND OR CABLE POLE APPLICATIONS, THE CONCENTRIC NEUTRALS SHALL BE CONNECTED TO THE NEUTRAL. (d)(e)
- (D) TERMINATE CONDUIT 3 INCHES ABOVE GROUND LEVEL IN BOX.
- (E) SCADA CONTROL AND RADIO; INSTALLED BY KEARNY CREWS.
- (F) BASE OF CABINET SHALL BE CAULKED WHEN NECESSARY TO PREVENT WIRE ENTRY.
- (G) REMOVE LIFTING EYES AND STORE INSIDE THE CABINET ON THE CONTROL SIDE. IF EYES ARE NOT REMOVED, THEY MAY ENCROACH ON PRIVATE PROPERTY RIGHT-OF-WAY OR CAUSE HAZARD TO THE PUBLIC.
- (H) WHEN OPERATING CAPACITOR CONTROL SWITCH, REMOVE THE PIN IN THE DOOR ASSEMBLY SO IT WILL OPEN AT 180 DEGREE ANGLE (ALLOWING OPERATION OF THE SWITCH WITHOUT STANDING IN FRONT OF THE CAPACITOR).
- $\left(\ \mathsf{J}\
 ight)$ The 3426 PAD MAY BE SUBSTITUTED FOR THE 3414 PAD IF RIGHT-OF-WAY PERMITS.

BILL OF MATERIALS:

ITEM	DESCRIPTION		QUANTITY	STANDARD PAGE	STOCK NUMBER	DESIGN UNITS
1	CAPACITOR, SCADA, 1,200KVAR PAD MOUNTED	600KVAR	1		S206226	CAP-4SD
	CAI ACTION, SCADA, 1,200NVANTAD FIGURED	1,200KVAR	1		S206224	CAP-SD
2	PAD, CAPACITOR (IF NEW)	J	1		S514280	CAP-PD
3	BOX, 3312	(VII)	1	3312	S162430	3312-0
4	CONTROL, CAPACITOR, SCADA (PROGRAMMABLE)	E	1		S274880	SEL-UC
5	LOCKS, KEYLESS	(IX)	2		S468010	
6	CONNECTOR, COMPRESSION, COPPER		3	4174	S257760	
7	NUT, CLAMPING, FOR SHALLOW CHANNEL		2		S503520	
8	SCREW, HEX HEAD CAP, BRONZE, 1/2" X 1 1/2"		2		S616192	
9	WASHER, STANDARD FLAT ROUND, BRONZE, 1/2"		2		S799488	
10	EYES, LIFTING, (REMOVABLE)	G	2			
11	CONNECTOR, SERVICE POST		1		S262560	
12	NUT, STANDARD HEX, BRONZE, 1/2"		1		S506112	
13	HOLD DOWN (SUPPLIED WITH CABINET)		2			
1.4	PIPE, POLYETHYLENE, 1"		AS REO'D		S249630	1"PE
14	PVC, 3"		A3 KEQ D			
15	ELBOW, 3", 90 DEGREE	(VIII)	1	3373	S322048	1DB3-B
16	ANTENNA, SCADA	E IX		4645	S109570	ANTENA
17	ADAPTER, ANTENNA	EIX	1	4645	S102017	
18	CABLE, COAX	E	AS REQ'D		S191906	CABANT
19	CONNECTS, COAX CABLE	EIX	AS REQ'D		S254170	CABCON
20	RADIO, MDS	EIX	1	4642	S749500	MDSRAD
21	RADIO, MDS, SPREAD SPECTRUM	EIX	1	4642	S749504	SPREAD
22	CT'S, UG T BODY, LYNDSEY 600A, WITH 100'-0" LEADS	(IX)	3			
23	ELBOW, LOADBREAK, 2/0 (IF NEW)		3	4190	S443480	LBE2/0

© 1998 - 2022 San Diego Gas & Electric Company. All rights reserved. Removal of this copyright notice without permission is not permitted under law.

REV	CHANGE	DR	BY	DSN	APV	DATE	REV	CHANGE	DR	BY	DSN	APV	DATE
С	FORMATTING	EDM	JIK	-	-	06/18/2021	F						
В	EDITORIAL CHANGES	-	JC	TR	MDJ	09/23/2015	Е	BILL OF MATERIALS UPDATE	EDM	RSL	JES	KRG	05/31/2022
Α	REVISED	-	-	TR	DW	06/12/2014	D	NOTES UPDATE	EDM	EJA	GLW	CZH	10/01/2021

SHEET 2 OF 10

 Indicates Latest Revision
 Completely Revised
 New Page
 Information Removed

SDG&E ELECTRIC UNDERGROUND CONSTRUCTION STANDARDS

INSTALLATION OF SCADA 600 & 1200 KVAR 12KV PAD MOUNTED CAPACITOR

- I. PHASE IDENTIFICATION MUST BE MARKED USING THE AP 20 OR 30 AT ALL LOCATIONS. POSITION 1 SHALL BE CONNECTED TO A PHASE, POSITION 2 SHALL BE CONNECTED TO B PHASE AND POSITION 3 MUST BE CONNECTED TO C PHASE.
- II. ALL NEW PAD MOUNTED CAPACITORS PURCHASED AFTER 5/14/12 WILL BE SCADA ENABLED UNITS, EQUIPPED WITH THREE VACUUM SWITCHES, LINE VOLTAGE SENSORS AND A NEUTRAL VOLTAGE SENSOR. THE CONTROL UNIT REQUIRES AN ANTENNA. ALL UNITS SHALL HAVE THE SUFFIX "CW" TO THE STATION ID AS ALL WILL BE SCADA/SWITCHED PAD MOUNTED CAPACITOR STATIONS. THE INSTALLATION OF THE 3312 HAND HOLE UNDER THE PAD SHALL BE REQUIRED FOR ALL NEW CONSTRUCTION OF SCADA CAPACITORS.
- III. THE LOADBREAK ELBOWS ARE LOCATED ON THE SIDE OF THE CAPACITOR CABINET WITH THE SIGN "CONTROL INSIDE" ON THE DOOR.
- (IV) DECAL: "DANGER HIGH VOLTAGE"
- (V) DECAL: "CAUTION-NEUTRAL BUSHING <u>NOT</u> GROUNDED WAIT 5 MINUTES AFTER OPENING CAPACITOR SWITCHES BEFORE OPERATING LOADBREAK ELBOWS"
- (VI) SWEEP TO CLEAR SIDE FOR PLACEMENT OF ANTENNA POLE TO 50'-0" MAXIMUM.
- (VII) LOCATED UNDER PAD (REQUIRED FOR NEW CONSTRUCTION).
- (VIII) FOR STUB ONLY INSTALLATION OR ALTERNATIVE LOCATION (IF APPLICABLE).
- (IX) NOT SHOWN ON FIGURES.

REFERENCE:

- (a) FOR CONDUIT AND CONDUIT FITTINGS, SEE UG3373.
- (b) FOR ANTENNA POLE W/ ANTENNA, SEE UG4645.
- (c) FOR EQUIPMENT GROUNDING, SEE UG4512.
- (d) FOR TRENCH GROUNDING, SEE UG4510.
- (e) FOR CABLE POLE GROUNDING, SEE OH1002.
- (f) for (preferred) and (alternate) trench ground wire, see UG4510.

Indicates Latest Revision

(9) FOR EQUIPMENT GROUNDING INSTALLATION, SEE UG4512.

© 1998 - 2022 San Diego Gas & Electric Company. All rights reserved. Removal of this copyright notice without permission is not permitted under law.

Completely Revised

REV	CHANGE	DR	BY	DSN	APV	DATE	REV	CHANGE	DR	BY	DSN	APV	DATE
С	FORMATTING	EDM	JIK	-	-	06/18/2021	F						
В	EDITORIAL CHANGES	-	JC	TR	MDJ	09/23/2015	Е	BILL OF MATERIALS UPDATE	EDM	RSL	JES	KRG	05/31/2022
Α	REVISED	-	-	TR	DW	06/12/2014	D	NOTES UPDATE	EDM	EJA	GLW	CZH	10/01/2021

SHEET 3 OF 10

SDG&E ELECTRIC UNDERGROUND CONSTRUCTION STANDARDS

New Page

Information Removed

INSTALLATION OF SCADA 600 & 1200 KVAR 12KV PAD MOUNTED CAPACITOR

SCOPE: SHOWS SCADA CAPACITOR INTERIOR AND LOCATION OF EQUIPMENT IN THE UNIT. LINE SENSORS, NEUTRAL SENSOR, X-LIMITER FUSES, VACUUM SWITCHES, CONTROL, CONTROL WIRING HARNESS, 120V POTENTIAL TRANSFORMER AND 400KVAR CAPACITOR CELLS.

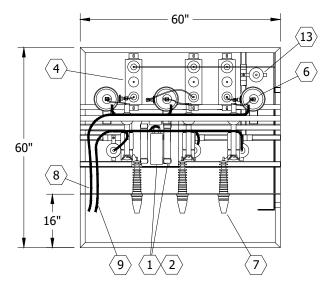


FIGURE 1
SCADA CAPACITOR INTERIOR
TOP VIEW
(SEE TABLE 1)

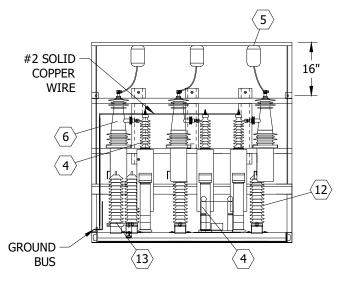


FIGURE 2
SCADA CAPACITOR INTERIOR
REAR VIEW
(SEE TABLE 1)

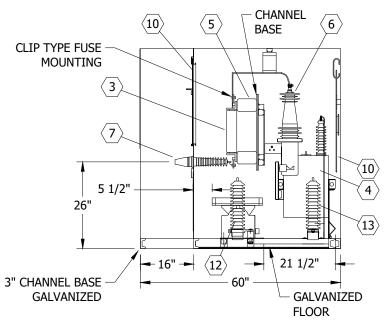


FIGURE 3
SCADA CAPACITOR INTERIOR
SIDE VIEW
(SEE TABLE 1)


© 1998 - 2022 San Diego Gas & Electric Company. All rights reserved. Removal of this copyright notice without permission is not permitted under law.

REV	CHANGE	DR	BY	DSN	APV	DATE	REV	CHANGE	DR	BY	DSN	APV	DATE
С	FORMATTING	EDM	JIK	-	-	06/18/2021	F						
В	EDITORIAL CHANGES	-	JC	TR	MDJ	09/23/2015	Е	BILL OF MATERIALS UPDATE	EDM	RSL	JES	KRG	05/31/2022
Α	REVISED	-	-	TR	DW	06/12/2014	D	NOTES UPDATE	EDM	EJA	GLW	CZH	10/01/2021

SHEET 4 OF 10
 Indicates Latest Revision
 Completely Revised
 New Page
 Information Removed

SDG&E ELECTRIC UNDERGROUND CONSTRUCTION STANDARDS

INSTALLATION OF SCADA
600 & 1200 KVAR 12KV PAD MOUNTED CAPACITOR, EQUIPMENT

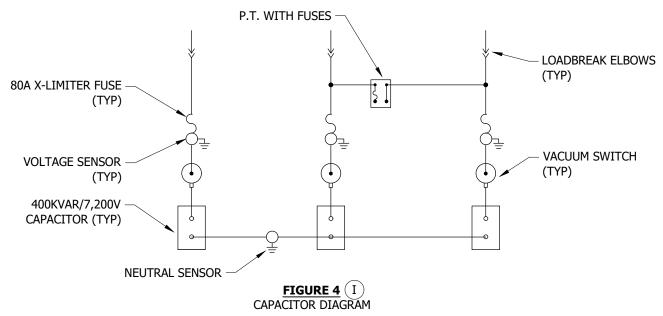

BILL OF MATERIALS: NONE

TABLE 1

	CAPACITOR PA	RTS LIST			
ITEM	DESCRIPTION		QUANTITY	STANDARD PAGE	STOCK NUMBER
1	TRANSFORMER, (P.T.), 12KV/120V		1	4309	S762714
2	FUSE, POWER, 0.5E A, 15.5KV, SIZE B, TYPE J-1		2		S366456
<u></u>	FUSE, COMBINED TECHNOLOGIES, 15.5KV, TYPE X-LIMITER	80A	3	4309	S365695
3	(CURRENT LIMITING)	40A	3	4309	
4	CAPACITOR, 400KVAR, 7,200V, SINGLE-PHASE		3		S207348
5	INSULATOR, POST, 110KV BIL		9	4309	
6	SWITCH, VACUUM, CAPACITOR, 15KV, 200A		3		S708420
7	PLUG, BUSHING, 14.4KV, 200A		3	4195	S544676
8	HARNESS, WIRING, VACUUM SWITCH/P.T.		1		
9	HARNESS, WIRING, VOLTAGE/NEUTRAL SENSOR		1		
(10)	BARRIER, ACRYLIC, CLEAR, 1/4" (REMOVABLE)		4		
(11)	ROD, COPPER, 3/8", 9" LONG	(III)	1		
(12)	SENSOR, LINE VOLTAGE		3		
(13)	SENSOR, NEUTRAL VOLTAGE		1		
14	CONTROL	(III)	1		
(15)	WIRE, COPPER, #2 STR.	(III)			
(16)	NUTS, GROUND, 1/2" - 13	(III)	3		

© 1998 - 2022 San Diego Gas & Electric Company. All rights reserved. Removal of this copyright notice without permission is not permitted under law.

REV	CHANGE	DR	BY	DSN	APV	DATE	REV	CHANGE	DR	BY	DSN	APV	DATE
С	FORMATTING	EDM	JIK	-	-	06/18/2021	F						
В	EDITORIAL CHANGES	-	JC	TR	MDJ	09/23/2015	Е	BILL OF MATERIALS UPDATE	EDM	RSL	JES	KRG	05/31/2022
A	REVISED	-	-	TR	DW	06/12/2014	D	NOTES UPDATE	EDM	EJA	GLW	CZH	10/01/2021

SHEET 5 OF 10

 Indicates Latest Revision
 Completely Revised
 New Page
 Information Removed

SDG&E ELECTRIC UNDERGROUND CONSTRUCTION STANDARDS

INSTALLATION OF SCADA
600 & 1200 KVAR 12KV PAD MOUNTED CAPACITOR, EQUIPMENT

- I PAD MOUNTED SCADA CAPACITOR (S206224) IS DELIVERED FROM THE SUPPLIER WITH ALL THE PARTS LISTED IN TABLE 1, INCLUDING FUSES, EXCEPT CONTROL AND RADIO.
- (II) VACUUM SWITCH CAN BE OPENED MANUALLY OR ELECTRICALLY. VACUUM SWITCH CAN ONLY BE CLOSED ELECTRICALLY.
- (III) NOT SHOWN ON FIGURES.

REFERENCE:

- a. FOR FUSING, SEE UG4302 AND UG4309.
- b. FOR CONNECTING CAPACITOR TO SYSTEM, SEE DM5811.

© 1998 - 2022 San Diego Gas & Electric Company. All rights reserved. Removal of this copyright notice without permission is not permitted under law.

Completely Revised

Indicates Latest Revision

REV	CHANGE	DR	BY	DSN	APV	DATE	REV	CHANGE	DR	BY	DSN	APV	DATE
С	FORMATTING	EDM	JIK	-	-	06/18/2021	F						
В	EDITORIAL CHANGES	-	JC	TR	MDJ	09/23/2015	Е	BILL OF MATERIALS UPDATE	EDM	RSL	JES	KRG	05/31/2022
Α	REVISED	-	-	TR	DW	06/12/2014	D	NOTES UPDATE	EDM	EJA	GLW	CZH	10/01/2021


SHEET 6 OF 10


SDG&E ELECTRIC UNDERGROUND CONSTRUCTION STANDARDS

New Page

Information Removed

INSTALLATION OF SCADA
600 & 1200 KVAR 12KV PAD MOUNTED CAPACITOR, EQUIPMENT

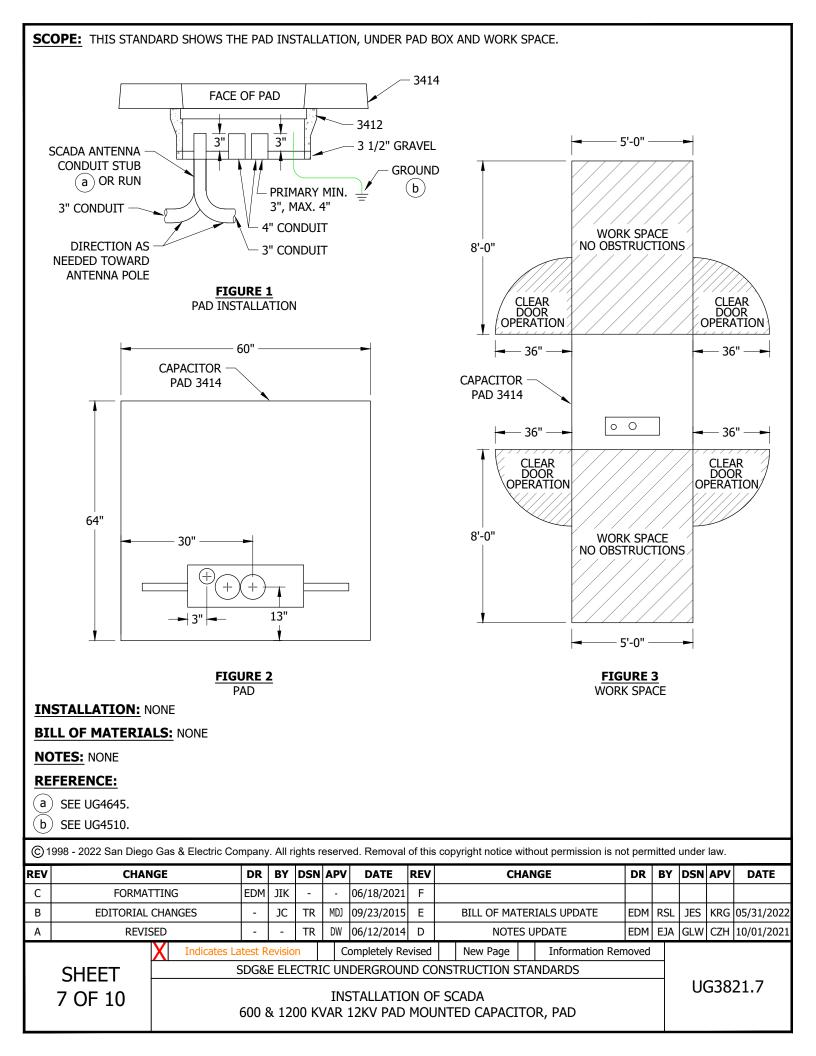

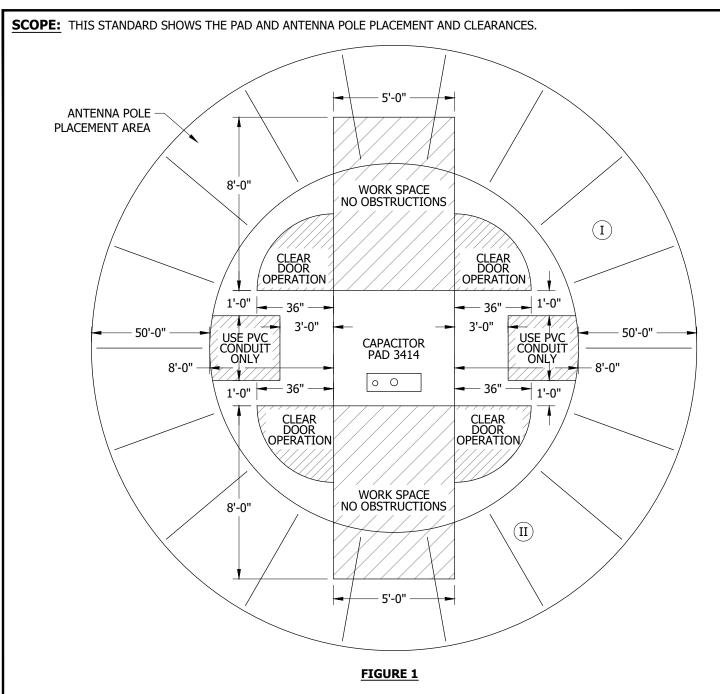

BILL OF MATERIALS: NONE

NOTES:

(I) USE PVC OR POLYETHYLENE CONDUIT.

(II) ANTENNA POLE SHALL BE LOCATED AS SHOWN (NON-CABLE POLE INSTALLATION ONLY).

REFERENCE: NONE

© 1998 - 2022 San Diego Gas & Electric Company. All rights reserved. Removal of this copyright notice without permission is not permitted under law.


REV	CHANGE	DR	BY	DSN	APV	DATE	REV	CHANGE	DR	BY	DSN	APV	DATE
С	FORMATTING	EDM	JIK	-	-	06/18/2021	F						
В	EDITORIAL CHANGES	-	JC	TR	MDJ	09/23/2015	Е	BILL OF MATERIALS UPDATE	EDM	RSL	JES	KRG	05/31/2022
Α	REVISED	-	-	TR	DW	06/12/2014	D	NOTES UPDATE	EDM	EJA	GLW	CZH	10/01/2021

SHEET 8 OF 10
 Indicates Latest Revision
 Completely Revised
 New Page
 Information Removed

 SDG&E ELECTRIC UNDERGROUND CONSTRUCTION STANDARDS

INSTALLATION OF SCADA

600 & 1200 KVAR 12KV PAD MOUNTED CAPACITOR,
PAD AND ANTENNA POLE

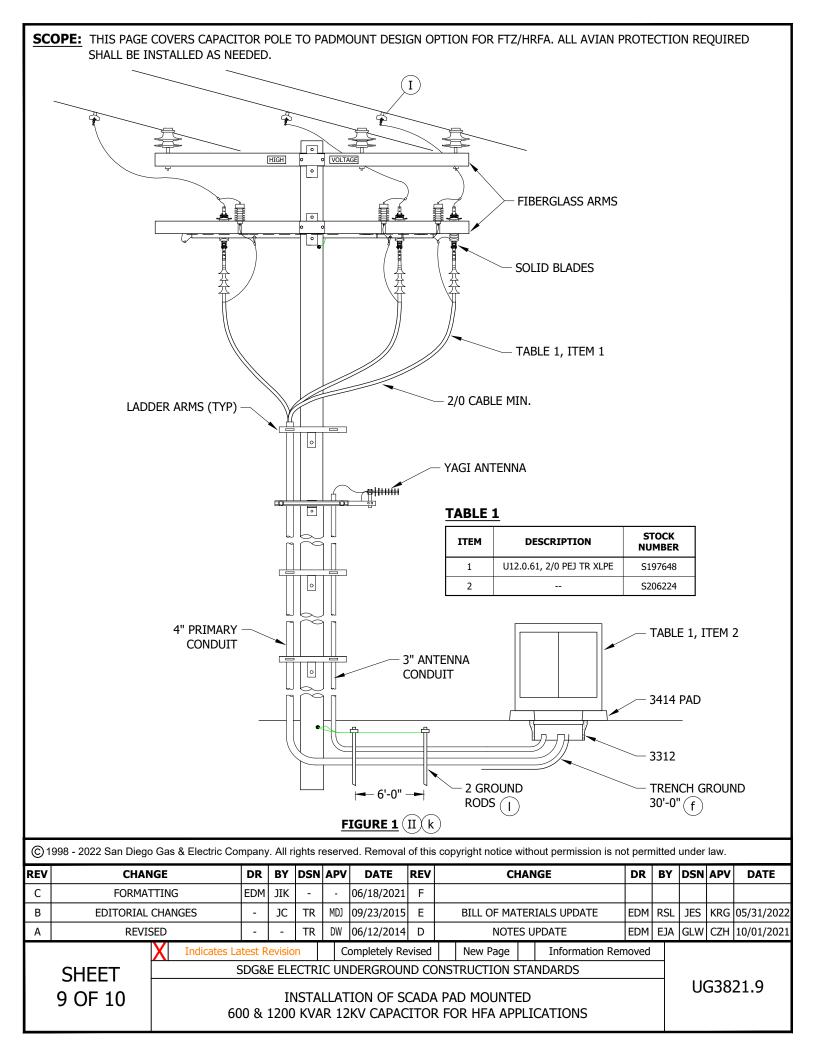

BILL OF MATERIALS: NONE

NOTES:

- (I) WEDGE TAP STIRRUPS REQUIRED.
- (II) IF ADDING ADDITIONAL POLE, INSTALL STEEL. IF WOOD POLE IS IN GOOD CONDITION IT MAY USED.

REFERENCE:

- a. FOR TAGGING PAD, SEE UG3211.
- b. FOR WIRE ENTRY PREVENTION, SEE UG3408.
- c. FOR CAPACITOR PAD AND CONDUIT PLACEMENT, SEE UG3414.
- d. FOR EQUIPMENT BARRIER PROTECTION AND CLEARANCE, SEE UG3479.
- e. FOR MINIMUM OPERATING AND CLEARANCE REQUIREMENTS, SEE UG3480, UG3481, UG3482 AND UG3483.
- (f) SEE UG4510.
- g. FOR FUSING, INCLUDING LEGACY DESIGNS, SEE UG4302 AND UG4309.
- h. FOR GROUNDING TELCO CONDUCTOR IN PAD MOUNTED EQUIPMENT, SEE UG4514.
- i. FOR CONNECTING CAPACITOR TO SYSTEM, SEE DM5811.
- j. FOR SCADA PROJECT CHECKLIST, SEE DM6115.3.
- (k) FOR CABLE POLE STANDARD, SEE OH1440.
- (I) SEE OH1002.

© 1998 - 2022 San Diego Gas & Electric Company. All rights reserved. Removal of this copyright notice without permission is not permitted under law.

REV	CHANGE	DR	BY	DSN	APV	DATE	REV	CHANGE	DR	BY	DSN	APV	DATE
С	FORMATTING	EDM	JIK	-	-	06/18/2021	F						
В	EDITORIAL CHANGES	-	JC	TR	MDJ	09/23/2015	Е	BILL OF MATERIALS UPDATE	EDM	RSL	JES	KRG	05/31/2022
Α	REVISED	-	-	TR	DW	06/12/2014	D	NOTES UPDATE	EDM	EJA	GLW	CZH	10/01/2021

SHEET 10 OF 10 Indicates Latest Revision | Completely Revised | New Page | Information Removed

SDG&E ELECTRIC UNDERGROUND CONSTRUCTION STANDARDS

INSTALLATION OF SCADA PAD MOUNTED 600 & 1200 KVAR 12KV CAPACITOR FOR HFA APPLICATIONS

PAGE	SUBJECT
	GENERAL
3903	CATHODIC PROTECTION STATION - UNDERGROUND INSTALLATION
3904	SECONDARY TEST PROCEDURE
	SERVICES
3941	RESIDENTIAL RISER AND CONDUIT
3942	UNDERGROUND ELECTRIC SERVICE LATERAL - CUSTOMER INSTALLED CONDUIT, RESIDENTIAL OR COMMERCIAL
3944	UNDERGROUND SERVICE FROM OVERHEAD FACILITIES (LOW VOLTAGE), MATERIAL REQUIREMENTS
3948	SEALING SERVICE LATERAL CONDUIT, INSTRUCTIONS
3950	FIELD HEATING SERVICE LATERAL CONDUITS
3960	ELEVATION OF CUSTOMER FACILITIES PREVENTING WATER ENTRY

© 1998 - 2021 San Diego Gas & Electric Company. All rights reserved. Removal of this copyright notice without permission is not permitted under law.

Completely Revised

Indicates Latest Revision

REV	CHANGE	DR	BY	DSN	APV	DATE	REV	CHANGE	DR	BY	DSN	APV	DATE
С							F						
В	FORMATTING	EDM	JIK	-	-	09/16/2021	Е						
Α	REVISION	1	-	-	LSM/JDJ	03/30/2007	D						

SHEET 1 OF 1 SDG&E ELECTRIC UNDERGROUND CONSTRUCTION STANDARDS


New Page

Information Removed

SECONDARIES, SERVICES

TABLE OF CONTENTS

UG3901.1

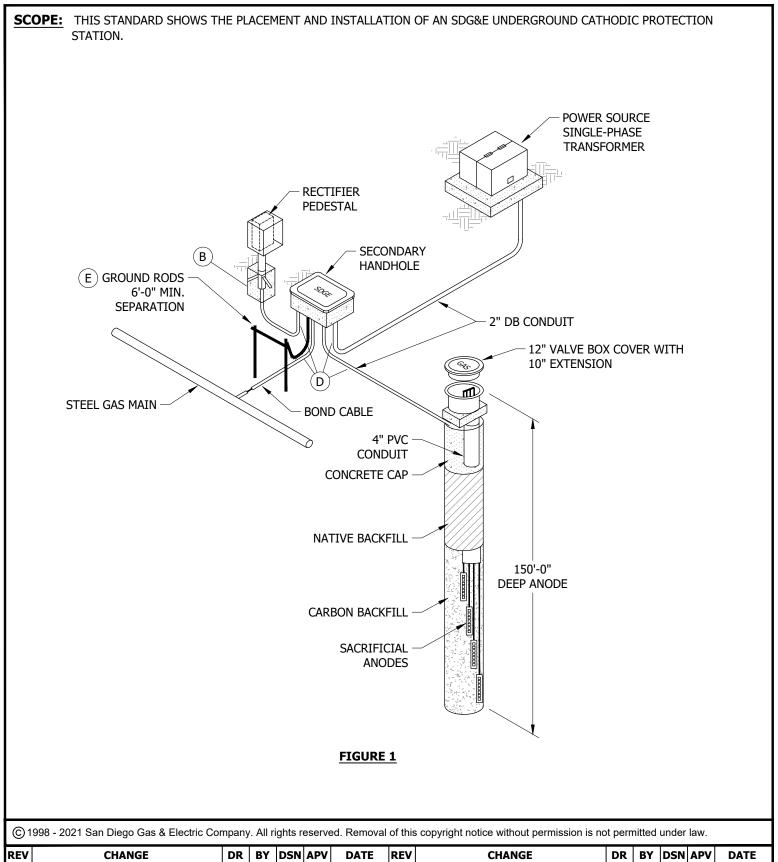

REV	CHANGE	DR	BY	DSN	APV	DATE	REV	CHANGE	DR	BY	DSN	APV	DATE
С							F						
В	FORMATTING	EDM	JIK	-	-	09/16/2021	Е						
Α	REVISION	-	-	RW	ROG	01/01/1996	D						

SHEET 1 OF 2

Indicates Latest Revision

SDG&E ELECTRIC UNDERGROUND CONSTRUCTION STANDARDS

New Page

Information Removed

CATHODIC PROTECTION STATION - UNDERGROUND INSTALLATION

Completely Revised

UG3903.1

- A. PLACE PEDESTAL AS INDICATED IN LOCATION PLAN ABOVE AND AS CLOSE AS PRACTICAL. NO CLOSER THAN 2 FEET TO EDGE OF PADMOUNT TRANSFORMER PAD.
- B) THE CONCRETE BASE SHALL BE READYCRETE OR EQUIPMENT. THE TOP OF CONCRETE SHALL BE AT GRADE LEVEL (NOT ABOVE GRADE). THE DEPTH OF THE CONCRETE MAY VARY.
- C. GROUND 120V NEUTRAL TO GROUND LUG IN BOTTOM OF RECTIFIER ENCLOSURE.
- (D) USE CONDUIT AS REQUIRED, NO LARGER THAN 2 INCHES.
- (E) ROD AND WIRE DEPTH SHALL BE 6 INCHES MINIMUM UNDER CONCRETE OR FINISHED GRADE, 12 INCHES FOR OPEN GROUND AND 18 INCHES MINIMUM IN AREAS SUBJECT TO PLOWING.
- F. PRIME AND PAINT INSTALLATION TO MATCH TRANSFORMER.

BILL OF MATERIALS: NONE

NOTES: NONE

REFERENCE: NONE

© 1998 - 2021 San Diego Gas & Electric Company. All rights reserved. Removal of this copyright notice without permission is not permitted under law.

Indicates Latest Revision

REV	CHANGE	DR	BY	DSN	APV	DATE	REV	CHANGE	DR	BY	DSN	APV	DATE
С							F						
В	FORMATTING	EDM	JIK	-	-	09/16/2021	Е						
Α	REVISION	-	-	RW	ROG	01/01/1996	D						

SHEET 2 OF 2

SDG&E ELECTRIC UNDERGROUND CONSTRUCTION STANDARDS

New Page

Completely Revised

UG3903.2

Information Removed

CATHODIC PROTECTION STATION - UNDERGROUND INSTALLATION

SCOPE: THIS STANDARD DESCRIBES THE PROCEDURE TO CONNECT SECONDARY CONDUCTORS TO AN ENERGIZED SOURCE.

INSTALLATION:

THE FOLLOWING METHOD SHALL BE USED WHEN CONNECTING SECONDARY CONDUCTORS TO AN ENERGIZED SOURCE.

- A. INSPECT CONDITION OF CONDUCTORS ON LOAD END. ENSURE NO LOAD CONDITION AND PROPER INSTALLATION. NEUTRAL SHALL BE GROUNDED ON LOAD END.
- B. APPLY CONNECTOR TERMINALS TO CONDUCTORS THAT ARE TO BE ENERGIZED.
- C. WITH USE OF VOLTAGE TESTER (M & S 733600), CHECK POTENTIAL FROM ENERGIZED SOURCE TO ALL SECONDARY CONDUCTORS TO BE ENERGIZED.

CORRECT METER READS:

- 1. ENERGIZED SOURCE TO ALL P.S. LEGS, ZERO "0" VOLTAGE READS.
- 2. ENERGIZED SOURCE TO NEUTRAL CONDUCTOR, RATED PHASE TO GROUND VOLTAGE, E.G. 120V, 240V, 277V.
- D. AFTER CORRECT TEST READS ARE ATTAINED, CONNECT SECONDARY IN FOLLOWING MANNER:
 - 1. CONNECT SECONDARY NEUTRAL.
 - 2. CONNECT ONE P.S. LEG.
 - 3. TEST EACH REMAINING P.S. LEG TO CORRESPONDING ENERGIZED TERMINAL FOR ZERO "0" VOLTAGE READS BEFORE CONNECTING CONDUCTOR TO THAT TERMINAL.
- E. AFTER ABOVE STEPS ARE COMPLETED, TEST FOR CORRECT VOLTAGE AT LOAD END OF SECONDARY CONDUCTORS.

BILL OF MATERIALS: NONE

NOTES: NONE

REFERENCE: NONE

REV	CHANGE	DR	BY	DSN	APV	DATE	REV	CHANGE	DR	BY	DSN	APV	DATE
С							F						
В	FORMATTING	EDM	JIK	-	-	09/16/2021	Е						
Α	REVISION	-	JWK	-	-	01/01/1991	D						

SHEET 1 OF 1 Indicates Latest Revision | Completely Revised | New Page | Information Removed

SDG&E ELECTRIC UNDERGROUND CONSTRUCTION STANDARDS

UG3904.1

SCOPE: THIS STANDARD SHOWS 2-INCH CONDUIT TERMINATION AT CUSTOMERS CONDUIT RISER. ALTERNATE SDG&E POWER **INSTALLATION** SOURCE (E)(F **EXTERIOR SURFACE** 4" 2" X 4" **MATERIAL** 45° MIN. STUD MUDSILL RISER BEND BUILDING FIGURE 2 TYPICAL PLAN 6" MIN. **CONDUIT** FINAL GRADE COUPLING (E 18" MIN. DEPTH 24" MIN. 2" CONDUIT **DEPTH** BEND(B)D)F)c **ENCASE IN** 45° CONCRETE IF REQUIRED (B) G 90°- 24" MIN. (c)**RADIUS** FIGURE 3 **BOTTOM OF** CONDUIT **PLAN** 1" EARTH(b **TRENCH** COUPLING FIGURE 1 TYPICAL ELEVATION **INSTALLATION:** A. VERIFY METER AND SERVICE LOCATION WITH SDG&E BEFORE INSTALLATION. $(\,{\sf f}\,)$ ONE OF THE FOLLOWING IS REQUIRED DOWN TO 18-INCH DEPTH ON PRIVATE PROPERTY: $(\,{\sf f}\,)$ 1. STEEL CONDUIT. 2. SCHEDULE 40 PVC OR SCHEDULE 80 PVC CONDUIT WITH A MINIMUM WALL THICKNESS OF .15 INCHES.

- 3. AT LEAST A 3-INCH LAYER OF CONCRETE ABOVE AND 2 INCHES ON EACH SIDE OF CONDUIT.
- © WHEN TRENCH IS BUTTED UP AGAINST BUILDING, END OF TRENCH SHALL BE EXCAVATED AT A ONE-TO-ONE SLOPE IF UNDERMINING IS SUSPECTED AT BUILDING.
- $(\,\mathsf{D}\,)$ 90 degree bend must be installed deep enough to connect to conduit on bottom of trench.
- $oxed{(\epsilon)}$ type and schedule of conduit as per building inspectors requirements. Flex conduit is not permitted.
- (F) SIZE AND NUMBER OF CONDUIT RUNS TO BE DESIGNATED BY SDG&E.
- (G) CONDUIT MANUFACTURER MUST BE SDG&E APPROVED.

© 1998 - 2021 San Diego Gas & Electric Company. All rights reserved. Removal of this copyright notice without permission is not permitted under law.

R	REV	CHANGE	DR	BY	DSN	APV	DATE	REV	CHANGE	DR	BY	DSN	APV	DATE
	С							F						
	В	FORMATTING	EDM	JIK	-	-	09/16/2021	E						
	Α	REVISION	-	-	-	LSM/MPB	12/10/2002	D						
_														

SHEET 1 OF 2
 Indicates Latest Revision
 Completely Revised
 New Page
 Information Removed

 SDG&E ELECTRIC UNDERGROUND CONSTRUCTION STANDARDS

RESIDENTIAL RISER AND CONDUIT

UG3941.1

BILL OF MATERIALS: NONE

NOTES:

- I. A STRAIGHT PIECE OF 2-INCH CONDUIT AND A 90 DEGREE 24-INCH MINIMUM RADIUS IS REQUIRED.
- (II) POINT CONDUIT STUB IN DIRECTION OF SUPPLY SOURCE NORMALLY AT 45 DEGREE ANGLE FROM OUTER FACE OF BUILDING WALL.

REFERENCE:

- a. SEE UG3367 FOR TRENCH PARALLELING FOUNDATIONS.
- (b) SEE UG3370 OR UG3371 FOR TRENCH DEPTHS, SHADING AND BACKFILL REQUIREMENTS.
- (c) SEE UG3942 FOR MINIMUM BENDING RADIUS.
- d. SEE UG3948 FOR SEALING CONDUITS.
- e. SEE UG3950 FOR FIELD HEATING SERVICE LATERAL CONDUITS.
- (f) SEE G.O. 128 RULE 33.4D.

© 1998 - 2021 San Diego Gas & Electric Company. All rights reserved. Removal of this copyright notice without permission is not permitted under law.

Completely Revised

Indicates Latest Revision

REV	CHANGE	DR	BY	DSN	APV	DATE	REV	CHANGE	DR	BY	DSN	APV	DATE
С							F						
В	FORMATTING	EDM	JIK	-	-	09/16/2021	Е						
Α	REVISION	1		-	LSM/MPB	12/10/2002	D						

SHEET 2 OF 2

SDG&E ELECTRIC UNDERGROUND CONSTRUCTION STANDARDS

New Page

Information Removed

RESIDENTIAL RISER AND CONDUIT

UG3941.2

SCOPE: THIS STANDARD SHOWS CUSTOMER INSTALLED CONDUIT FOR A RESIDENTIAL OR COMMERCIAL SERVICE LATERAL.

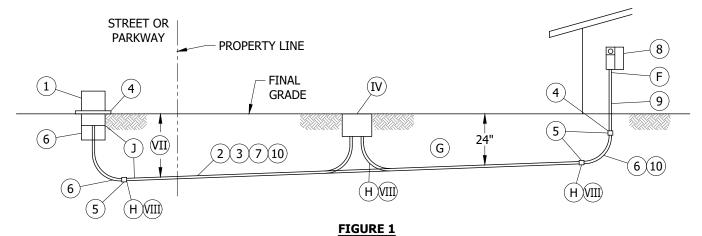


TABLE 1

2,501-3,000

3,001-3,500

3,501-4,000

4

5

7

(REFER TO TABLE 3)

		/ICE LATERAL	BEND	ING RADIUS
R 4-WIR AL & MILY	QTY.	COMMERCIAL & INDUSTRIAL	CONDUIT RISER BEND SIZE (IN)	MINIMUM BEND RADIUS (IN)
(II)		(IN) II	2 C	24
C	1	3 C	3	36
(III)	1	3	4	36
	1	4	5	36
(k)	2	4		
	3	5		
	4	5		

TABLE 2

CUSTOMER INSTALLED SERVICE RISER CONDUIT SIZE FOR 3 OR CUSTOMER INSTALLED RESIDENTIA SERVICE EQUIPMENT OR QTY. **MULTI-FAM BUS AMPACITY** (IN) (AMPS) (VI 3 0-200 1 201-400 1 Ø 1 3 201-400 3 Ø 1 4 401-800 2 4 801-1,200 3 4 1,201-1,600 3 4 1,601-2,000 4 4 2,001-2,500 5 4 6 5

5

5

5

7

8

10

TABLE 3

ITEM	DESCRIPTION	RESPONSIBLE PARTY
1	SOURCE: MANHOLE, HANDHOLE OR PADMOUNT TRANSFORMER	SDG&E UNDERGROUND DISTRIBUTION SYSTEM
2	SERVICE LATERAL CONDUCTORS AND CONNECTORS FROM SDG&E UNDERGROUND DISTRIBUTION SYSTEM, ITEM 1, TO CUSTOMER'S SERVICE TERMINATING FACILITY, ITEM 8. SDG&E WILL MAKE CONNECTIONS.	SDG&E WILL FURNISH, INSTALL, OWN AND MAINTAIN - (SUBJECT TO INSTALLATION CHARGES CONSULT SDG&E PLANNER)
3	A CLEAR ROUTE ON ANY PROPERTY, THAT IS CLEAR OF OBSTRUCTIONS WHICH WOULD INHIBIT CONSTRUCTION OF SERVICE FACILITIES. SERVICE LATERAL CONDUIT FROM SOURCE (ITEM 1) TO TERMINATING FACILITY (ITEM 8). CONDUIT SIZE SHALL BE BASED ON AMPERE CAPACITY OF BUS OR SERVICE EQUIPMENT, WHICHEVER IS GREATER AND DISTANCE FROM TRANSFORMER TO TERMINATING FACILITY (ITEM 8). CONDUIT MATERIAL FROM ITEM 1 TO ITEM 8 SHALL BE APPROVED NONMETALLIC CONDUIT. (1) BETWEEN ITEM 6 AND ITEM 8 CONDUIT INSTALLER MUST PROVIDE 3/4-INCH PULLING AND MEASURING TAPE IN EACH CONDUIT. PULLING TAPE MUST BE APPROVED BY SDG&E AND HAVE A MINIMUM AVERAGE TENSILE STRENGTH OF 2,500 LBS, AND BE WOVEN POLYESTER HIGH STRENGTH, CONTINUOUS FILAMENT, PRE-LUBRICATED WITH FOOTAGE MARKING. PULLING TAPE TAILS OF 24 INCHES SHALL BE SECURED AT EACH END OF CONDUIT. PULLING TAPE SHALL BE PULLED BEHIND MANDREL. WHEN PULLING AND MEASURING TAPE IS INSTALLED IT SHALL BE ONE CONTINUOUS LENGTH WITHOUT KNOTS FOR ACCURATE MEASUREMENT FOR CONDUCTOR INSTALLATION AND PULLING OF CONDUCTORS OR WINCH LINES. LEAVE AT LEAST 2 FEET BEYOND EACH END OF CONDUIT RUN. FLEX CONDUIT IS NOT PERMITTED.	CUSTOMER SHALL FURNISH, INSTALL, OWN AND MAINTAIN AT THEIR EXPENSE

5

5

5

© 1998 - 2021 San Diego Gas & Electric Company. All rights reserved. Removal of this copyright notice without permission is not permitted under law.

REV	CHANGE	DR	BY	DSN	APV	DATE	REV	CHANGE	DR	BY	DSN	APV	DATE
С							F						
В	FORMATTING	EDM	JIK	-	-	09/16/2021	Е						
Α	REVISON	1	•	TR/BRB	МЈС	05/19/2011	D						

SHEET 1 OF 3

 Indicates Latest Revision
 Completely Revised
 New Page
 Information Removed

SDG&E ELECTRIC UNDERGROUND CONSTRUCTION STANDARDS

UNDERGROUND ELECTRIC SERVICE LATERAL CUSTOMER INSTALLED CONDUIT, RESIDENTIAL OR COMMERCIAL

UG3942.1

(6)(7)

TABLE 3 (CONT'D)

ITEM	DESCRIPTION	RESPONSIBLE PARTY
4	TRENCH, BACKFILL, PAVEMENT REPAIR, AND STRUCTURES SHALL BE IN ACCORDANCE WITH SDG&E AND LOCAL GOVERNMENTAL AUTHORITY REQUIREMENTS. CUSTOMER TO OBTAIN EXCAVATION PERMIT FOR TRENCHING IN STREET RIGHT-OF-WAY AS REQUIRED BY LOCAL GOVERNMENTAL AUTHORITY. SDG&E INSPECTION IS REQUIRED PRIOR TO BACKFILLING TRENCH.	
5	ADAPTER COUPLINGS FOR CONNECTING BENDS TO STRAIGHT CONDUIT.	
6	CONDUIT RISER BEND.	CUCTOMED CHALL FURNICH INCTALL CIAIN AND
7	SIZE AND NUMBER OF CONDUIT RUNS TO BE DESIGNATED BY SDG&E.	CUSTOMER SHALL FURNISH, INSTALL, OWN AND MAINTAIN AT THEIR EXPENSE
8	SERVICE TERMINATING ENCLOSURE. (m)	
9	TYPE AND SCHEDULE OF CONDUIT ON OR WITHIN A BUILDING OR STRUCTURE TO BE INSTALLED PER BUILDING INSPECTORS REQUIREMENTS AND MUST BE LISTED AND LABELED. NORMALLY SCHEDULE 40 PVC IS ALLOWED INSIDE A BUILDING WALL AND SCHEDULE 80 PVC IS REQUIRED WHEN EXPOSED ON AN EXTERIOR WALL. CONSULT WITH APPROPRIATE INSPECTION AUTHORITY. FLEX CONDUIT IS NOT PERMITTED.	
10	CONDUIT MANUFACTURER MUST BE SDG&E APPROVED.	

INSTALLATION:

- A. CONTACT PROJECT MANAGEMENT AT NEAREST SDG&E REGIONAL OFFICE FOR A SERVICE AND METER LOCATION PRIOR TO START OF CONSTRUCTION.
- B. SERVICE LATERAL CONDUIT SPECIFIED IN CONDUIT TABLE IS LIMITED TO 150-FOOT MAXIMUM LENGTH, WITH NOT MORE THAN 3-90 DEGREE HORIZONTAL OR VERTICAL BENDS OR 270 DEGREES TOTAL DEFLECTION THROUGH SERVICE RUN. PLANNER AND ELECTRIC CONSTRUCTION APPROVAL IS REQUIRED IF LIMITATIONS ARE EXCEEDED. (n)
- (C) A 3-WIRE, 100A SINGLE-PHASE MAIN CAN BE SERVED BY A 2-INCH CONDUIT. A 3-WIRE 200A OR LESS, SINGLE-PHASE MAIN FOR TEMPORARY CONSTRUCTION POWER CAN BE SERVED BY A 2-INCH CONDUIT. (a)
- D. ENGINEERS AND ARCHITECTS PROPOSALS FOR ALL SWITCHBOARDS 1,000A OR LARGER, SHALL BE SUBMITTED TO THE NEAREST PROJECT MANAGEMENT OFFICE FOR STUDY AND APPROVAL BY SDG&E'S DISTRIBUTION PLANNING AND SERVICE STANDARDS SECTIONS.
- E. MAINTENANCE OF CUSTOMER'S SERVICE LATERAL CONDUITS OUTSIDE BUILDING WALL WILL BE UNDERTAKEN BY SDG&E UNDER EMERGENCY CONDITIONS AND MAY BE DONE AT CUSTOMER'S EXPENSE. CONSULT NEAREST SDG&E REGIONAL OFFICE. (P)
- (F) conduits shall be sealed. (q)
- G 24-INCH MINIMUM COVER OVER CONDUIT IS REQUIRED FOR ALL NORMAL INSTALLATIONS ON PRIVATE PROPERTY AND 30-INCH MINIMUM COVER IN RIGHT-OF-WAY OR PUBLIC PROPERTY. IN ALL INSTALLATIONS WHERE MINIMUM COVER CANNOT BE MET THE FOLLOWING CAN BE USED: (r)
 - 1. STEEL CONDUIT.
 - 2. SCHEDULE 40 PVC OR SCHEDULE 80 PVC CONDUIT WITH A MINIMUM WALL THICKNESS OF 0.15 INCHES.
 - 3. AT LEAST A 3-INCH LAYER OF CONCRETE ABOVE AND 2 INCHES ON EACH SIDE OF CONDUIT. REDUCED DEPTHS MUST BE APPROVED BY CUSTOMER PROJECT PLANNER AND SDG&E INSPECTOR.
- H TRENCH MUST HAVE EVEN SLOPING GRADE TO ALLOW ROOM FOR A 90 DEGREE BEND INTO BOTTOM OF ANY CUSTOMER OWNED OR SDG&E FACILITY. DO NOT CUT BENDS. TRENCH DEPTH IS TO BE DETERMINED AT "PRE-CONSTRUCTION MEETING".
- (J) WHEN TRENCHING TO AN EXISTING FACILITY, APPLICANT/CONTRACTOR SHALL COMPLETE TRENCH AND INSTALLATION OF CONDUIT UP TO EXISTING FACILITY UNLESS IT IS DETERMINED BY AN AUTHORIZED SDG&E EMPLOYEE THAT SUCH AN INSTALLATION PERFORMED BY APPLICANT/CONTRACTOR WOULD EXPOSE WORKERS TO OR CREATE A HAZARD. IN THIS CASE, SDG&E WOULD PERFORM TRENCHING AS INDICATED ON WORK ORDER. DIGGING UNDER PAD MOUNTED EQUIPMENT AND INSTALLATION OF CONDUIT INTO PAD MOUNTED EQUIPMENT WILL ALWAYS BE THE RESPONSIBILITY OF SDG&E.
- L. SERVICE CONDUIT WILL ONLY BE ALLOWED UNDERNEATH BUILDING BEING SERVED BY CABLE IN CONDUIT. NO CONDUIT IS ALLOWED UNDER ONE BUILDING TO SERVE ANOTHER BUILDING.

BILL OF MATERIALS: NONE

© 1998 - 2021 San Diego Gas & Electric Company. All rights reserved. Removal of this copyright notice without permission is not permitted under law.

REV	CHANGE	DR	BY	DSN	APV	DATE	REV	CHANGE	DR	BY	DSN	APV	DATE
С							F						
В	FORMATTING	EDM	JIK	-	-	09/16/2021	Е						
Α	REVISON	-		TR/BRB	МЈС	05/19/2011	D						

SHEET 2 OF 3

 Indicates Latest Revision
 Completely Revised
 New Page
 Information Removed

 SDG&E ELECTRIC UNDERGROUND CONSTRUCTION STANDARDS

UNDERGROUND ELECTRIC SERVICE LATERAL

CUSTOMER INSTALLED CONDUIT, RESIDENTIAL OR COMMERCIAL

UG3942.2

NOTES: I AMPACITY RANGE BASED ON 75 DEGREE C ALUMINUM WIRE.

- II) THESE ARE MINIMUM REQUIREMENTS. CONDUIT REQUIREMENTS MAY INCREASE WITH DIFFERENT ESTIMATED DEMANDS AND LENGTH OF SERVICE, DUE TO VOLTAGE DROP AND/OR FLICKER. FUTURE LOADS SHOULD ALSO BE CONSIDERED.
- (III) INCLUDES 300A RESIDENTIAL SERVICE EQUIPMENT.
- (IV) IF CUSTOMER INSTALLS A HANDHOLE, THE LID SHALL BE MARKED "SDG&E". (k)
- (V) 2, 3-inch conduits minimum for multi-family 600A services.
- (VI) 225A RESIDENTIAL.
- (VII) DEPTH OF TRENCH IS DETERMINED BY TYPE OF SUBSTRUCTURE AT SOURCE. VERIFY WITH SDG&E INSPECTOR PRIOR TO EXCAVATION.
- (VIII) INSTALL CONDUIT ON EVEN SLOPING GRADE FROM CONDUIT RISER BEND TO SDG&E SOURCE.

REFERENCE:

- a. SEE UG3367 FOR TRENCH PARALLELING FOUNDATIONS.
- b. SEE UG3372 FOR CONDUIT SIZING.
- c. SEE UG3373 FOR SDG&E CONDUIT FITTINGS.
- d. SEE UG3376 FOR CONCRETE SLURRY REQUIREMENTS.
- e. SEE UG3421, UG3425, UG3426, AND UG3427 FOR CONDUIT PLACEMENT.
- f. SEE UG3941 FOR RESIDENTIAL RISER AND CONDUIT.
- q. SEE UG3944 FOR MATERIAL REQUIREMENTS OF AN U.G. SERVICE FROM O.H. FACILITIES.
- h. SEE UG3948 FOR SEALING CONDUITS.
- i. SEE OH1404UG4204 FOR CABLE POLE CONDUIT REQUIREMENTS.
- j. SEE UG3950 FOR FIELD HEATING SERVICE LATERAL CONDUIT.
- (k) SEE SG707 FOR SPECIAL APPLICATIONS.
- IN ACCORDANCE WITH UG3373.
- (m) SEE SG703, SG704, SG705, SG706, SG707, AND SG708.
- (n) IF GREATER THAN 150 FEET, REFER TO UG4005, UG4006, AND UG4007.
- o) item 3 shall be same size and type material stocked by SDG&E as shown on UG3373.
- P REPLACEMENT OR ENLARGEMENT OF SERVICE LATERAL CONDUITS DUE TO RELOCATION OR INCREASED LOAD WILL BE ACCOMPLISHED BY CUSTOMER UNDER PROVISIONS ON SG305.
- (q) SEE UG3948 (G.O. 128, RULE 31.6).
- (r) SEE G.O. 128.

© 1998 - 2021 San Diego Gas & Electric Company. All rights reserved. Removal of this copyright notice without permission is not permitted under law.

REV	CHANGE	DR	BY	DSN	APV	DATE	REV	CHANGE	DR	BY	DSN	APV	DATE
С							F						
В	FORMATTING	EDM	JIK	-	-	09/16/2021	Е						
Α	REVISON	-	-	TR/BRB	MJC	05/19/2011	D						

SHEET 3 OF 3

 Indicates Latest Revision
 Completely Revised
 New Page
 Information Removed

 SDG&E ELECTRIC UNDERGROUND CONSTRUCTION STANDARDS

UNDERGROUND ELECTRIC SERVICE LATERAL CUSTOMER INSTALLED CONDUIT, RESIDENTIAL OR COMMERCIAL

UG3942.3

SCOPE: THIS STANDARD SHOWS WHO PROVIDES, INSTALLS, OWNS AND MAINTAINS MATERIAL AND LABOR REQUIRED FOR A SINGLE LOW VOLTAGE SERVICE FED FROM OVERHEAD FACILITIES.

ATTENTION:

- * CONTACT THE SDG&E INSPECTOR FOR INSTRUCTIONS ON TRENCHING NEAR THE POLE.
- ** SDG&E INSPECTION IS REQUIRED PRIOR TO BACKFILLING TRENCH.

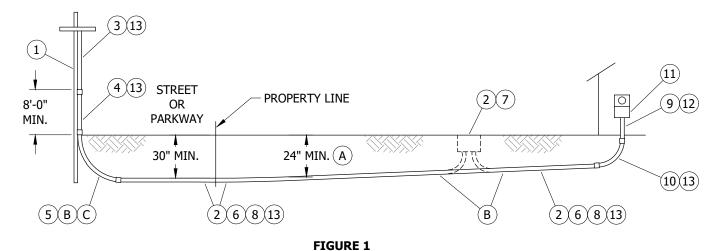


TABLE 1

ITEM	DESCRIPTION	RESPONSIBLE PARTY
1	SOURCE POLE AS DESIGNATED BY SDG&E PLANNER.	SDG&E OVERHEAD DISTRIBUTION SYSTEM
2	SERVICE LATERAL CONDUCTOR AND CONNECTORS. SDG&E TO FURNISH MATERIAL AT CUSTOMERS EXPENSE INSTALL, OWN AND MAINTAIN.	SDG&E TO FURNISH, INSTALL, OWN AND MAINTAIN - SUBJECT TO INSTALLATION CHARGES CONSULT SDG&E PLANNER
3	PVC CONDUIT SCHEDULE 40.	CUSTOMER TO PROVIDE, SDG&E TO
4	PVC CONDUIT SCHEDULE 80.	INSTALL, OWN AND MAINTAIN
5	PVC CONDUIT BEND. THE LARGER RADIUS AT THE POLE IS NECESSARY TO ALLOW FOR VERTICAL CABLE PULLING TENSION. SEE TABLE 2.	
6	A CLEAR ROUTE ON ANY PRIVATE PROPERTY, THAT IS CLEAR OF OBSTRUCTIONS WHICH WOULD INHIBIT THE CONSTRUCTION OF SERVICE FACILITIES. SERVICE LATERAL CONDUIT FROM SOURCE (ITEM 1) TO TERMINATING FACILITY (ITEM 11). CONDUIT SIZE SHALL BE BASED ON AMPERE CAPACITY OF BUS OR SERVICE EQUIPMENT, WHICHEVER IS GREATER AND DISTANCE FROM TRANSFORMER TO TERMINATING FACILITY (ITEM 11).	
7	SECONDARY HANDHOLE. VERIFY IF REQUIRED WITH SDG&E PLANNER. IF HANDHOLE IS REQUIRED, THE LID SHALL BE MARKED "SDG&E".	
8	TRENCH, BACKFILL, PAVEMENT REPAIR AND PROTECTIVE STRUCTURES SHALL BE IN ACCORDANCE WITH SDG&E AND LOCAL GOVERNMENTAL AUTHORITY REQUIREMENTS. CUSTOMER TO OBTAIN EXCAVATION PERMIT FOR TRENCHING IN STREET RIGHT-OF-WAY AS REQUIRED BY LOCAL GOVERNMENTAL AUTHORITY.	CUSTOMER SHALL FURNISH, INSTALL, OWN AND MAINTAIN AT THEIR EXPENSE
9	ITEMS 3, 4, 5, & 6 SHALL BE NONMETALLIC FROM ITEM 5 AND ITEM 9. THE CONDUIT INSTALLER MUST PROVIDE A 3/4-INCH PULLING AND MEASURING TAPE IN EACH CONDUIT. THE PULLING TAPE MUST BE APPROVED BY SDG&E AND HAVE A MINIMUM AVERAGE TENSILE STRENGTH OF 2,500 LBS, AND BE WOVEN POLYESTER HIGH STRENGTH, CONTINUOUS FILAMENT, PRE-LUBRICATED WITH FOOTAGE MARKING. PULLING TAPE TAILS OF 24 INCHES SHALL BE SECURED AT EACH END OF THE CONDUIT. THE PULLING TAPE TAILS OF 24 INCHES SHALL BE SECURED AT EACH END OF THE CONDUIT. THE PULLING TAPE SHALL BE PULLED IN BEHIND THE MANDREL. WHEN THE PULLING AND MEASURING TAPE IS INSTALLED IT SHALL BE ONE CONTINUOUS LENGTH WITHOUT KNOTS FOR THE ACCURATE MEASUREMENT FOR CONDUCTOR INSTALLATION AND THE PULLING OF CONDUCTORS OR WINCH LINES. LEAVE AT LEAST 2 FEET BEYOND EACH END OF CONDUIT RUN. FLEX CONDUIT IS NOT PERMITTED.	

© 1998 - 2021 San Diego Gas & Electric Company. All rights reserved. Removal of this copyright notice without permission is not permitted under law.

REV	CHANGE	DR	BY	DSN	APV	DATE	REV	CHA	NGE	DR	BY	DSN	APV	DATE
С	FORMATTING	EDM	JIK	-	-	09/16/2021	F							
В	REVISION	-	-	TR	МЈС	06/28/2011	Е							
Α	REVISION	-	-	PSW	ROG	03/06/2003	D							
X Indicates La			evisio	n	C	ompletely Re	vised	New Page	Information Rer	noved				

SHEET 1 OF 3

SDG&E ELECTRIC UNDREGROUND CONSTRUCTION STANDARDS

UNDERGROUND SERVICE FROM OVERHEAD FACILITIES (LOW VOLTAGE), MATERIAL REQUIREMENTS

UG3944.1

TABLE 1 (CONT'D)

ITEM	DESCRIPTION	RESPONSIBLE PARTY
10	CONDUIT RISER BEND.	
11	SERVICE TERMINATING ENCLOSURE.	
12	TYPE AND SCHEDULE OF CONDUIT ON OR WITHIN THE BUILDING TO BE INSTALLED PER BUILDING INSPECTORS REQUIREMENTS AND MUST BE LISTED AND LABELED. NORMALLY SCHEDULE 40 PVC IS ALLOWED INSIDE A BUILDING WALL AND SCHEDULE 80 PVC IS REQUIRED WHEN EXPOSED ON AN EXTERIOR WALL. CONSULT WITH APPROPRIATE BUILDING INSPECTOR. FLEX CONDUIT IS NOT PERMITTED.	CUSTOMER SHALL FURNISH, INSTALL, OWN AND MAINTAIN AT THEIR EXPENSE
13	CONDUIT MANUFACTURER MUST BE SDG&E APPROVED.	

TABLE 2

	PVC CONDUIT DIUS OF BEND
PIPE SIZE (IN)	RADIUS (IN)
3	36
4	48
5	48

INSTALLATION:

- (A) A 24-INCH MINIMUM COVER OVER THE CONDUIT SHALL BE FOLLOWED FOR ALL NORMAL INSTALLATIONS ON PRIVATE PROPERTY, 30-INCH MINIMUM COVER IN RIGHT-OF-WAY OR PUBLIC PROPERTY. ONE OF THE FOLLOWING IS REQUIRED IN ALL INSTALLATIONS WHERE THE MINIMUM COVER CANNOT BE MET: (m/n)
 - 1. STEEL
 - 2. SCHEDULE 40 PVC OR SCHEDULE 80 PVC CONDUIT WITH A MINIMUM WALL THICKNESS OF 0.15 INCHES.
 - 3. A 3-INCH LAYER OF CONCRETE (2 SACK 3/8" ROCK) ABOVE AND 2 INCHES ON EACH SIDE OF THE CONDUIT. REDUCED DEPTHS MUST BE APPROVED BY BOTH THE CUSTOMER PROJECT PLANNER AND SDG&E INSPECTOR.
- B THE TRENCH MUST HAVE AN EVEN SLOPING GRADE TO ALLOW FOR A 90 DEGREE BEND INTO THE BOTTOM OF ANY CUSTOMER OWNED OR SDG&E FACILITY, **DO NOT CUT BENDS.** THE TRENCH DEPTH IS TO BE DETERMINED AT THE "PRECONSTRUCTION MEETING".
- (C) WHEN TRENCHING TO AN EXISTING FACILITY, THE APPLICANT/CONTRACTOR SHALL COMPLETE THE TRENCH AND INSTALLATION OF CONDUIT UP TO THE EXISTING FACILITY UNLESS IT IS DETERMINED BY ANY AUTHORIZED SDG&E EMPLOYEE THAT SUCH AN INSTALLATION PERFORMED BY THE APPLICANT/CONTRACTOR WOULD EXPOSE WORKERS TO OR CREATE A HAZARD. IN THIS CASE, SDG&E WOULD PERFORM TRENCHING AS INDICATED ON WORK ORDER. DIGGING UNDER ENERGIZED PAD MOUNTED EQUIPMENT AND INSTALLATION OF CONDUIT INTO ENERGIZED PAD MOUNTED EQUIPMENT WILL ALWAYS BE THE RESPONSIBILITY OF SDG&E.

BILL OF MATERIALS: NONE

NOTES: NONE

REFERENCE:

- a. SEE UG3367 FOR TRENCH PARALLELING FOUNDATIONS.
- b. SEE UG3373 FOR SDG&E CONDUIT AND FITTINGS.
- c. SEE UG3376 FOR CONCRETE SLURRY REQUIREMENTS.
- d. SEE UG3421, UG3425, UG3426 AND UG3427 FOR CONDUIT PLACEMENT.
- e. SEE UG3941 FOR RESIDENTIAL RISER AND CONDUIT.

© 1998 - 2021 San Diego Gas & Electric Company. All rights reserved. Removal of this copyright notice without permission is not permitted under law.

REV	CHANGE	DR	BY	DSN	APV	DATE	REV	CHANGE	DR	BY	DSN	APV	DATE
С	FORMATTING	EDM	JIK	-	-	09/16/2021	F						
В	REVISION	-	-	TR	МЈС	06/28/2011	Е						
Α	REVISION	-	-	PSW	ROG	03/06/2003	D						

SHEET 2 OF 3

Indicates Latest Revision | Completely Revised | New Page | Information Removed | SDG&E ELECTRIC UNDREGROUND CONSTRUCTION STANDARDS

UNDERGROUND SERVICE FROM OVERHEAD FACILITIES (LOW VOLTAGE), MATERIAL REQUIREMENTS

UG3944.2

REFERENCE (CONT'D): f. SEE UG3942 FOR MATERIAL REQUIREMENTS OF AN U.G. SERVICE FROM U.G. FACILITIES. g. SEE UG3948 FOR SEALING CONDUITS. h. SEE OH1404UG4204 FOR CABLE POLE CONDUIT REQUIREMENTS. i. SEE UG3950 FOR FIELD HEATING SERVICE LATERAL CONDUITS. (j) see ug3373 and ug4204. (k) minimum bending radius per SG305. (I) SEE SG703, SG704, SG705, SG706, SG707, AND SG708. (m) SEE UG3370. (n) SEE G.O. 128 FOR REQUIREMENTS. © 1998 - 2021 San Diego Gas & Electric Company. All rights reserved. Removal of this copyright notice without permission is not permitted under law. REV CHANGE DR BY DSN APV **CHANGE** DSN APV DATE DATE REV DR BY С **FORMATTING** EDM JIK 09/16/2021 REVISION MJC 06/28/2011 E В TR

SHEET 3 OF 3

Α

REVISION

Indicates Latest Revision | Completely Revised | New Page | Information Removed | SDG&E ELECTRIC UNDREGROUND CONSTRUCTION STANDARDS

UNDERGROUND SERVICE FROM OVERHEAD FACILITIES (LOW VOLTAGE), MATERIAL REQUIREMENTS


PSW ROG 03/06/2003 D

UG3944.3

SCOPE: THIS STANDARD SHOWS INSTALLATION AND MATERIAL REQUIREMENTS FOR SEALING SERVICE LATERAL CONDUITS.

ATTENTION:

* DO NOT USE SEALANT AFTER EXPIRATION DATE.

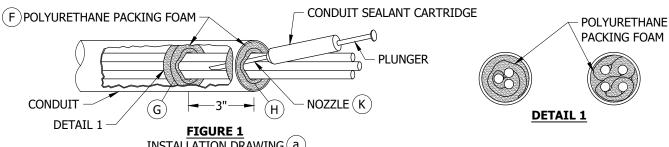

INSTALLATION DRAWING (a)
CONDUIT SEALANT AND PACKING FOAM

INSTALLATION:

SEALING COMPOUND:

- A. BEFORE APPLYING SEALING COMPOUND THE INSIDE AND OUTSIDE SHOULD BE AS CLEAN AND DRY AS POSSIBLE. DRY OUT ANY WATER WITH COMPRESSOR, RAGS, HAND PUMP, ETC.
- B. IN CONDUITS WHERE CABLES ARE PRESENT, WRAP A STRIP OF SEALING COMPOUND AROUND CONDUIT WHERE CABLES ENTER. OVERLAP SEALING COMPOUND ENDS 1/4-INCH AND PRESS EDGES FIRMLY TOGETHER.
- C. IN CONDUITS THAT ARE EMPTY (FOR FUTURE CABLE PULLING) AND WATER MAY OCCUR, SECURE PULL ROPE AND INSTALL SEALING COMPOUND AND GRAY TAPE SECURELY TO PREVENT WATER ENTRY. SEAL AT SUBSTRUCTURE END OF CONDUIT.

CONDUIT SEALANT AND PACKING FOAM:

- D. BEFORE INSTALLATION OF SEALANT AND FOAM, CABLES SHOULD SHOULD BE TERMINATED IF POSSIBLE TO AVOID ANY MOVEMENT THAT MAY CAUSE CRACKING OF SEALANT AND SUBSEQUENT WATER LEAKAGE.
- E. ON EXISTING 3/4-INCH SIDA AND 1-INCH CONDUIT, SKIP INSTALLATION F, G, AND H. PACKING FOAM IS NOT REQUIRED, SEALANT WILL EXPAND ENOUGH TO MAKE A GOOD SEAL.
- (F) WRAP PACKING FOAM AROUND CABLES AT THE CONDUIT ENTRANCE AS SHOWN IN FIGURE 1. USE AS MANY FOAM STRIPS AS NEEDED TO ASSURE THERE ARE NO GAPS BETWEEN FOAM, CABLES, AND CONDUIT.
- (G) WITH A BLUNT OBJECT, PUSH PACKING FOAM BACK INSIDE CONDUIT 3 INCHES.
- (H) WRAP ANOTHER LAYER OF PACKING FOAM AROUND CABLES AT CONDUIT ENTRANCE THE SAME WAY AS FIRST LAYER. THIS FORMS A VOID INSIDE CONDUIT THAT WILL BE FILLED WITH SEALANT.
- J. CONDUIT IS NOW READY FOR INSTALLATION OF CONDUIT SEALANT. <u>CAREFULLY READ</u> INSTRUCTIONS ON SEALANT PACKAGE BEFORE USING. SAFETY GLASSES AND PROTECTIVE GLOVES SHALL BE WORN DURING INSTALLATION OF SEALANT.

CAUTION:

- * AS NOTED ON SEALANT PACKAGE, CARTRIDGE WILL DEVELOP INTERNAL PRESSURE AFTER MIXING. THIS OCCURS IN 20-30 SECONDS AT WHICH POINT SEALANT BEGINS EXPANDING SO WORK QUICKLY WHEN SCREWING ON NOZZLE TO CARTRIDGE.
- ** DO NOT LEAVE ANY UNUSED SEALANT INSIDE OF CARTRIDGE. CONTENTS MAY STILL BE UNDER PRESSURE AND COULD RUPTURE CARTRIDGE.
- K AFTER SEALANT IS MIXED AND NOZZLE IS ATTACHED, PUSH NOZZLE OF CARTRIDGE THROUGH TOP LAYER OF PACKING FOAM AND DEPRESS PLUNGER TO FORCE MIXED SEALANT FROM CARTRIDGE. LEAVE CARTRIDGE AND NOZZLE IN CONDUIT A FEW MINUTES TO ASSURE ALL SEALANT HAS EVACUATED TUBE.
- L. REMOVE NOZZLE OF CARTRIDGE AND ALLOW SEALANT TO CURE. AFTER SEALANT HAS CURED, CHECK AROUND EDGE OF TOP LAYER OF PACKING FOAM TO SEE IF SEALANT HAS PROPERLY EXPANDED AND SEALED CONDUIT.

REV	CHANGE	DR	BY	DSN	APV	DATE	REV	CHANGE	DR	BY	DSN	APV	DATE
С	REVISION	-	-	TR	JJ	11/16/2006	F						
В	REVISION	-	-	TR	JJ	01/26/2006	Е						
Α	REVISION	-	-	PSW/JLB	ROG	01/01/1996	D	FORMATTING	EDM	JIK	-	•	09/16/2021

SHEET 1 OF 4
 Indicates Latest Revision
 Completely Revised
 New Page
 Information Removed

 SDG&E ELECTRIC UNDERGROUND CONSTRUCTION STANDARDS

SEALING SERVICE LATERAL CONDUIT, INSTRUCTIONS

UG3948.1

MAINTENANCE:

M. IF CABLE IS TO BE REPLACED, SEALANT CAN BE REMOVED BY CHIPPING OUT OF CONDUIT WITH A LONG SCREWDRIVER OR OTHER BLUNT OBJECT.

BILL OF MATERIALS:

ITEM	DESCRIPTION	QUANTITY	STANDARD PAGE	STOCK NUMBER	DESIGN UNITS
1	SEALANT, CONDUIT, SEMCO PR-821, (2 OZ)	AS REQ'D		S631892	SEAL-2
2	SEALANT, CONDUIT, SEMCO PR-821, (6 OZ)	AS REQ'D		S631890	SEAL-6
3	FOAM, POLYURETHANE PACKING	AS REQ'D		S511680	
4	COMPOUND, SEALING	AS REQ'D		S442976	
5	TAPE, GRAY	AS REQ'D		S721120	
6	GLASSES, SAFETY	AS REQ'D		S383800	
7	GLOVES, DISPOSABLE	AS REQ'D		S385300	

NOTES:

- I. CONDUIT SEALANT IS A TWO PART POLYURETHANE WHICH WHEN EXPANDS TO 8 TIMES ITS LIQUID STATE TO FORM A DENSE, TOUGH FOAM. FOAM CURES TO 60 PERCENT OF IT'S FULL STRENGTH IN 8-10 MINUTES AND TO FULL STRENGTH IN 12 HOURS.
- II. CONDUIT SEALANT MAY ALSO BE USED ON SECONDARY AND JACKETED PRIMARY CABLES WHERE THERE MAY BE A WATER PROBLEM.
- III. WHENEVER A PAD OR SUBSTRUCTURE IS HIGHER IN ELEVATION THAN ELECTRIC VAULTS, BASEMENTS, ETC., CONDUITS MUST BE SEALED WHETHER THEY ARE PRIMARY, SECONDARY, OR SERVICE LATERALS.
- IV. A HANDHOLE SHALL BE INSTALLED AT BASE OF METER PANEL FOR CONDITIONS DESCRIBED BELOW. (vd)
- V. SEAL CONDUITS WITH MATERIAL AS SPECIFIED BY THE FOLLOWING CRITERIA.
 - a. USE CONDUIT SEALANT AND PACKING FOAM WHEN FIELD CONDITIONS INDICATE THAT WATER MAY ENTER SERVICE LATERAL CONDUIT (WITH CABLE) AT CABLE ENTRANCE AND SUBSEQUENTLY INTO CUSTOMER'S SERVICE PANEL.
 - b. USE SEALING COMPOUND ON SERVICE LATERAL CONDUIT (WITH CABLE) WHERE NO WATER ENTRY PROBLEMS ARE SUSPECTED. CONDUIT(S) SHALL BE SEALED ONLY AT SUBSTRUCTURE OR TRANSFORMER BY CONNECTION CREW.
 - c. USE SEALING COMPOUND AND GRAY TAPE WHEN FIELD CONDITIONS INDICATE THAT WATER MAY ENTER SERVICE THE SERVICE LATERAL CONDUIT (WITHOUT CABLE) AT CONDUIT ENTRANCE AND SUBSEQUENTLY INTO CUSTOMER'S SERVICE PANEL.
 - (d) **EXAMPLE:** THE SERVICE PANEL IS AT AN APPRECIABLY LOWER ELEVATION THAN THE SUBSTRUCTURE OR TRANSFORMER. CONDUIT(S) SHALL BE SEALED IN HANDHOLE AT BASE OF SERVICE PANEL, IN THE SERVICE PANEL AND AT THE SOURCE SUBSTRUCTURE OR TRANSFORMER BY THE CONNECTION CREW.
 - e. USE THE SEALING COMPOUND AND GRAY TAPE ON SERVICE LATERAL CONDUIT (WITHOUT CABLE) WHERE NO WATER PROBLEMS ARE SUSPECTED. CONDUIT(S) SHALL BE SEALED ONLY AT SUBSTRUCTURE OR TRANSFORMER BY THE CONNECTION CREW.
- VI. SHELF LIFE/EXPIRATION DATE: SHELF LIFE IS 12 MONTHS WHEN STORED IN ORIGINAL AND UNOPENED CONTAINERS BELOW 80 DEGREES F. PROLONGED STORAGE AT TEMPERATURES ABOVE 100 DEGREES F MAY ALTER EXPANSION RATIO OF THE FOAM.

REFERENCE:

(a) SEE G.O. 128, RULE 31.6 ON SEALING SERVICE LATERALS.

© 1998 - 2021 San Diego Gas & Electric Company. All rights reserved. Removal of this copyright notice without permission is not permitted under law.

REV	CHANGE	DR	BY	DSN	APV	DATE	REV	CHANGE	DR	BY	DSN	APV	DATE
С	REVISION	-	-	TR	JJ	11/16/2006	F						
В	REVISION	1	-	TR	JJ	01/26/2006	Е						
Α	REVISION	1	-	PSW/JLB	ROG	01/01/1996	D	FORMATTING	EDM	JIK	-	-	09/16/2021

SHEET 2 OF 4

Indicates Latest Revision | Completely Revised | New Page | Information Removed

SDG&E ELECTRIC UNDERGROUND CONSTRUCTION STANDARDS

UG3948.2

SEALING SERVICE LATERAL CONDUIT, INSTRUCTIONS

SCOPE: THIS STANDARD COVERS CONDUIT SEALING WITH TYCO RAYFLATE AND CONDUCTOR BREAKOUT BOOTS. THE APPLICATION OF THESE PRODUCTS IS DESIGNED TO PREVENT WATER ENTRY INTO CUSTOMER AND SDG&E FACILITIES, WHEN SDG&E SERVICE POINT IS A HIGHER ELEVATION THAN CUSTOMERS SERVICE POINT OF ENTRY.

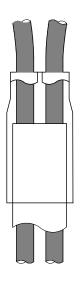


FIGURE 1

TABLE 1

TYCO NUMBER	CONDUIT SIZE (IN)	CONDUCTOR NUMBER	CONDUCTOR SIZE	STOCK NUMBER
CBR-3-3-A	2 AND 3	3	NO. 2 TO 350	S160650
CBR-4-3-A	3 AND 4	4	NO. 3/0 TO 350	S160652
CBR-4-4-A	4	4	NO. 350 TO 500	S160654
CBR-4-4-A	5	4	NO. 750, 1000	S160654

INSTALLATION:

- A. SELECT SIZE OF CBR TO SEAL CABLE AND CONDUIT.
- B. ONCE CABLE IS INSTALLED, CLEAN CABLE AND CONDUIT SURFACES.
- C. FOLLOW MANUFACTURER'S INSTRUCTIONS FOR INSTALLATION.

ATTENTION:

* APPLY HEAT SLOW AND EVENLY TO PREVENT DISTORTION OF CONDUIT.

BILL OF MATERIALS: NONE

NOTES:

CABLE BREAKOUTS (CBR):

I. CABLE BREAKOUT BOOTS ARE DESIGNED TO KEEP WATER OUT ONLY AND SHOULD ALWAYS BE USED AT HIGHER ELEVATION IN TRANSFORMERS AND SECONDARY HANDHOLES.

REFERENCE: NONE

© 1998 - 2021 San Diego Gas & Electric Company. All rights reserved. Removal of this copyright notice without permission is not permitted under law.

REV	CHANGE	DR	BY	DSN	APV	DATE	REV	CHANGE	DR	BY	DSN	APV	DATE
С	REVISION	-	-	TR	IJ	11/16/2006	F						
В	REVISION	-	-	TR	IJ	01/26/2006	Е						
Α	REVISION	ı	-	PSW/JLB	ROG	01/01/1996	D	FORMATTING	EDM	JIK	-	-	09/16/2021

SHEET 3 OF 4

 Indicates Latest Revision
 Completely Revised
 New Page
 Information Removed

 SDG&E ELECTRIC UNDERGROUND CONSTRUCTION STANDARDS

SEALING SERVICE LATERAL CONDUIT, INSTRUCTIONS

UG3948.3

THE RAYFLATE DUCT SEALING SYSTEM HAS BEEN DESIGNED FOR USE IN CONJUNCTION WITH PLASTIC, CONCRETE OR STEEL DUCTS WITH SINGLE OR MULTIPLE CONDUCTORS. THE RDSS SEALING SYSTEM SHOULD PREVENT WATER ENTRY INTO CUSTOMER VAULTS, METER ROOMS, MANHOLES, AND HANDHOLES. THE RAYFLATE BLADDER IS A FLEXIBLE METALLIC LAMINATED HIGH TEMPERATURE SEALANT.

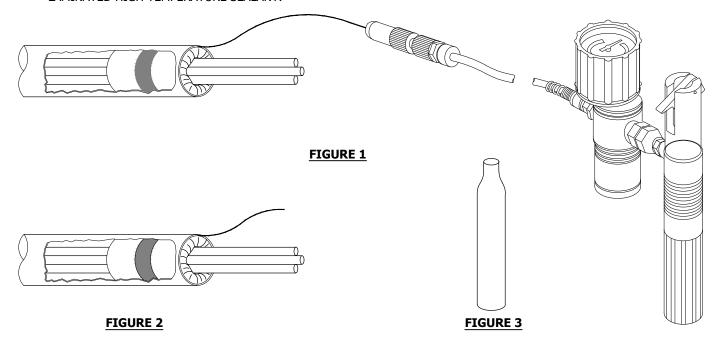


TABLE 1

CONDUIT SIZE, WITH 1 CONDUCTOR (IN)	RAYFLATE DUCT SEAL	STOCK NUMBER	ADD-CLIP FOR MULTIPLE CONDUCTORS	STOCK NUMBER
2	RDSS-60	S632070	RDSS-CLIP-75	S477542
3	RDSS-75	S632072	RDSS-CLIP-75	S477542
4	RDSS-100	S632074	RDSS-CLIP-100	S477544
5	RDSS-125	S632076	RDSS-CLIP-125	S477546
CO2 CARTRIDGE	E7515-0160	S209412	-	-

INSTALLATION:

- A. FOLLOW MANUFACTURER'S INSTRUCTION FOR INSTALLATION OF RDSS BLADDER.
- B. CLEAN ALL SURFACES OF CABLE AND CONDUITS TO BE SEALED.
- C. SEALING SYSTEM CAN SEAL SINGLE CONDUCTOR UNJACKETED CONCENTRIC OR JACKETED CABLE, DUPLEX, TRIPLEX, AND QUAD CONDUCTORS, PRIMARY AND SECONDARY.
- D. FOR MULTIPLE CONDUCTORS USE THE CORRECT RDSS-CLIP TO SEAL BETWEEN CONDUCTORS TO MAKE A POSITIVE SEAL WHEN APPLYING RDSS INFLATABLE BLADDER. SEE TABLE 1.
- E. RDSS-IT-16 INFLATION TOOL IS USED TO INFLATE BLADDER. TOOL IS POWERED BY A CO2 CARTRIDGE. BLADDER IS INFLATED TO 45 PSI IN GREEN ZONE ON GAUGE. CO2 REPLACEMENT IS S209412.

BILL OF MATERIALS: NONE

NOTES: NONE

REFERENCE: NONE

© 1998 - 2021 San Diego Gas & Electric Company. All rights reserved. Removal of this copyright notice without permission is not permitted under law.

REV	CHANGE	DR	BY	DSN	APV	DATE	REV	CHANGE	DR	BY	DSN	APV	DATE
С	REVISION	-	-	TR	JJ	11/16/2006	F						
В	REVISION	1	-	TR	JJ	01/26/2006	Е						
A	REVISION	-	-	PSW/JLB	ROG	01/01/1996	D	FORMATTING	EDM	JIK	-	-	09/16/2021

SHEET 4 OF 4


Indicates Latest Revision | Completely Revised | New Page | Information Removed


SDG&E ELECTRIC UNDERGROUND CONSTRUCTION STANDARDS

UG3948.4

SEALING SERVICE LATERAL CONDUIT, INSTRUCTIONS

SCOPE: THIS STANDARD PROVIDES THE REQUIREMENTS AND CONDITIONS ALLOWING FIELD HEATING OF SERVICE LATERAL CONDUITS INSTALLED ABOVE GRADE ONLY.

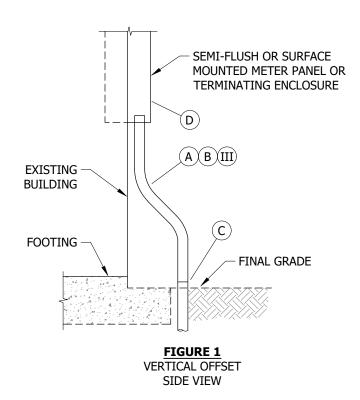

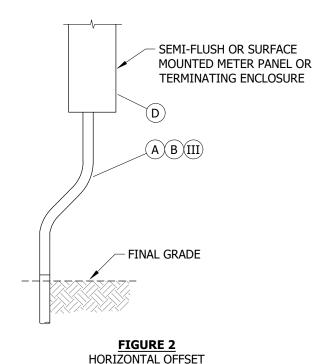

FRONT VIEW

INSTALLATION:

- A ONLY MANUFACTURER'S RECOGNIZED FIELD CONDUIT HEATING EQUIPMENT SHALL BE USED. DEGRADATION OF THE CONDUIT'S SHAPE, WRINKLES, DISCOLORATION, BURN MARKS, OR PAINT IS NOT ALLOWED. SDG&E'S INSPECTOR WILL DETERMINE IF THE HEATED CONDUIT IS ACCEPTABLE.
- B 45 DEGREES MAXIMUM ALLOWABLE DEFLECTION ON RISER. THE DEFLECTION IN RISER IS INCLUDED IN THE MAXIMUM 270 DEGREE TOTAL DEFLECTION IN THE SERVICE LATERAL CONDUIT RUN.
- WHEN CONVERTING AN EXISTING SERVICE TO UNDERGROUND, MANDREL NEW CONDUIT TO THE TOP OF THE ELBOW EXTENDING TO GRADE PRIOR TO CONNECTING THE RISER CONDUIT. ALLOW ENOUGH PULL ROPE TO EXTEND THROUGH RISER, WITH A MINIMUM 12-INCH TAIL TO BE LEFT IN THE TERMINATING ENCLOSURE.
- (D) NEW SERVICES REQUIRE MANDRELING OF ALL NEW CONDUIT, INCLUDING THE CONDUIT RISER.

BILL OF MATERIALS: NONE

NOTES:

- I. THIS STANDARD PROVIDES A MEANS TO AVOID EXCAVATING INTO AN EXISTING BUILDING FOOTING WHEN CONVERTING EXISTING OVERHEAD SERVICES TO UNDERGROUND (SEE FIGURE 1). IT ALSO APPLIES TO EXISTING OR NEW SERVICES WHEN A HORIZONTAL OFFSET IS REQUIRED DUE TO FIELD CONDITIONS (SEE FIGURE 2).
- II. THIS STANDARD IS NOT INTENDED TO CORRECT POOR WORKMANSHIP. CARE SHOULD BE TAKEN TO INSTALL SERVICE EQUIPMENT IN A MANNER ALLOWING THE SERVICE LATERAL CONDUIT RISER TO EXIT THE GROUND AND RUN STRAIGHT UP INTO THE TERMINATING ENCLOSURE EXCEPT WHERE PRE-EXISTING FIELD CONDITIONS EXIST.
- (III) THIS STANDARD APPLIES TO 2-INCH, 3-INCH, AND 4-INCH CONDUIT SIZES ONLY.

REFERENCE: NONE

© 1998 - 2021 San Diego Gas & Electric Company. All rights reserved. Removal of this copyright notice without permission is not permitted under law.


REV	CHANGE	DR	BY	DSN	APV	DATE	REV	CHANGE	DR	BY	DSN	APV	DATE
С							F						
В	FORMATTING	EDM	JIK	1	1	09/16/2021	Е						
Α	REVISION	1	-	-	LSM/MPB	12/21/2002	D						

SHEET 1 OF 1 Indicates Latest Revision | Completely Revised | New Page | Information Removed

SDG&E ELECTRIC UNDERGROUND CONSTRUCTION STANDARDS

FIELD HEATING SERVICE LATERAL CONDUITS

UG3950.1

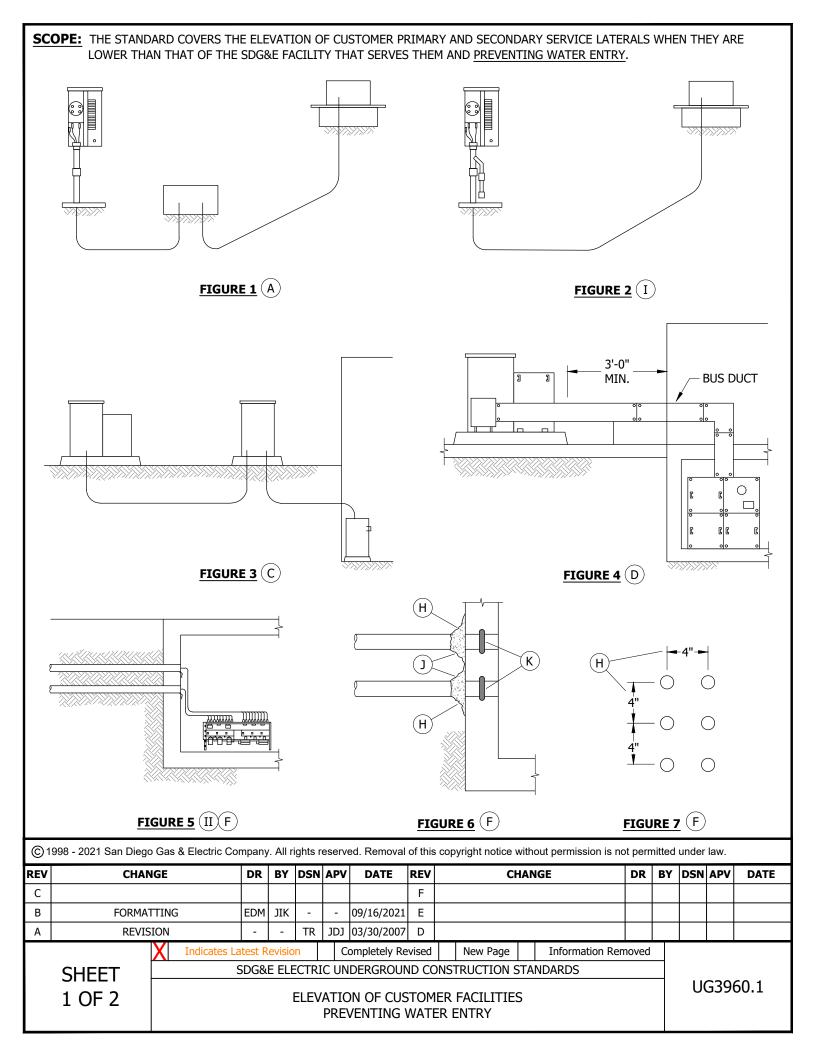

INSTALLATION:

- A RESIDENTIAL AND LIGHT COMMERCIAL: WHEN ELEVATION OF SDG&E FACILITY SERVING CUSTOMER PANEL IS GREATER THAN 10 FEET ABOVE, AN ADDITIONAL SECONDARY HANDHOLE SHALL BE INSTALLED AS CLOSE AS POSSIBLE TO CUSTOMER PANEL AND SERVICE LATERAL TO CUSTOMER PANEL IS TO BE SEALED. THIS WILL PREVENT WATER ENTRY DUE TO WATER HEAD PRESSURE IN CONDUIT CREATED BY ELEVATION OF HIGHER FACILITY. (a)
- B. **EXTERIOR WALL FLUSH, SEMIFLUSH OR SURFACE MOUNTED SERVICE EQUIPMENT:** WHEN ELEVATION CHANGE IS GREATER THAN 10 FEET AND WATER ENTRY IS AN ISSUE A SAFETY OVER FLOW FITTING MAY BE INSTALLED IN CUSTOMER RISER BELOW PANEL. (I) b
- C LARGER THREE-PHASE CUSTOMERS USING CABLE: WHEN ELEVATION CHANGE IS GREATER THAN 10 FEET OR PANEL IS LOCATED IN CUSTOMER SUB-STRUCTURE, A SECONDARY OUTDOOR PULL SECTION OR TERMINATOR MAY BE LOCATED NEXT TO POINT OF ELEVATION TRANSITION TO PREVENT WATER ENTRY.
- (D) **TRANSFORMER WITH BUS DUCT:** IF TRANSFORMER IS WITH 3 FEET OF BUILDING STRUCTURE, USE WEATHER PROOF BUS DUCT TO MAKE A TRANSITION THROUGH WALL AND DOWN IN TO SUB-STRUCTURE TO PREVENT WATER ENTRY.
- E. TO PREVENT WATER ENTRY, WHEN CONDUIT IS INSTALLED ALL JOINTS SHALL BE FULLY GLUED 360 DEGREES FOR STRENGTH AND A WATER TIGHT SEAL. CONDUITS SHALL BE PROTECTED DURING BACK FILLING WITH SOIL TO PREVENT ROCK DAMAGE, CRUSHING/COMPRESSING, CRACKING, KINKING OR PULLING OUT OF THE FORMS AND STRUCTURES. CEMENT SLURRY CONDUITS SHALL HAVE DUCT SEPARATORS AND BE SECURED IN TRENCH TO PREVENT CONDUIT PACKAGE FROM FLOATING DURING THE BACK FILL PROCESS THAT CAN DAMAGE THE CONDUIT AND CREATE POTENTIAL FUTURE LEAKS.
- (F) WHEN WATER TABLE RISES, WE KNOW WATER WILL MIGRATE IN TRENCHES AND <u>DISTURBED</u> SOIL. LARGE BUILDING WITH SURROUNDING DISTURBED SOIL. WILL ALLOW WATER TO ACCUMULATE AROUND SUB-STRUCTURE AND ANY COLD/CASTING JOINT, CRACKS, SAW CUTS, OR PVC CONDUIT TRANSITION THROUGH CEMENT, WILL CAUSE LEAKS. (H) J (K)
- G. UNOCCUPIED CONDUITS TRANSITIONING FROM ONE SUB-STRUCTURE TO ANOTHER MAY BE PLUGGED AT BOTH ENDS WITH EXPANDABLE DUCT PLUGS. CONDUITS WITH CONDUCTORS CAN USE THE TYCO SEALING SYSTEM. (c)
- (H) NOTE CONDUIT SEPARATION, THIS ALLOWS A HIGH QUALITY POLYMER SEALANT TO BE APPLIED 360 DEGREES AROUND CONDUIT ON OUTSIDE OF FOUNDATION.
- (J) AFTER CONDUIT IS SEALED WATER PROOF MASTIC SEALANT IS APPLIED TO CONCRETE AND AREA AROUND CONDUIT TO PREVENT WATER ENTRY.
- (K) DURING PROCESS OF BUILDING FORMS FOR FOUNDATION, INSIDE THE AREA THE CONDUIT TRANSITIONS THROUGH, APPLY A ONE-INCH THICK AND ONE-INCH WIDE LAYER OF SEALANT MASTIC AROUND CONDUIT IN CENTER OF FORM BEFORE CONCRETE IS POURED.

BILL OF MATERIALS: NONE

NOTES:

- (I) THIS INSTALLATION IS FOR EXTERIOR WALL MOUNTED PANEL USE ONLY. IT IS INSTALLER'S RESPONSIBILITY TO FOLLOW ALL APPLICABLE STATE AND LOCAL ELECTRICAL CODES.
- (II) WHEN PVC CONDUIT TRANSITION THROUGH CONCRETE, THE SMOOTH SURFACE OF THE PVC AND CONCRETE CAN CREATE A COLD JOINT AND THE HYDRAULIC ACTION AND PRESSURE OF WATER AROUND A FOUNDATION CAN LEAK.

REFERENCE:

- (a) SEE UG3605, FIGURE 1 FOR CORRECT BOX SIZE.
- (b) SEE SG304 FOR INSTALLATION INSTRUCTIONS.
- (c) SEE UG3948 FOR APPLICATION AND INSTALLATION INSTRUCTIONS.

© 1998 - 2021 San Diego Gas & Electric Company. All rights reserved. Removal of this copyright notice without permission is not permitted under law.

REV	CHANGE	DR	BY	DSN	APV	DATE	REV	CHANGE	DR	BY	DSN	APV	DATE
С							F						
В	FORMATTING	EDM	JIK	ı	1	09/16/2021	Е						
Α	REVISION	-	-	TR	JDJ	03/30/2007	D						

SHEET 2 OF 2

 Indicates Latest Revision
 Completely Revised
 New Page
 Information Removed

SDG&E ELECTRIC UNDERGROUND CONSTRUCTION STANDARDS

UG3960.2

<u>PAGE</u>	SUBJECT
4002	600V ALUMINUM CABLE SIZES
4003	600V COPPER CABLE SIZES
4004	12KV CABLE SIZES
4005	CABLE PULLING TENSIONS, PRIMARY AND SECONDARY
4006	CABLE PULLING GRIPS, PRIMARY AND SECONDARY
4007	CABLE PULLING EYES, PRIMARY
4008	MINIMUM BENDING RADIUS FOR U.G. ALUMINUM/COPPER CABLES
4010	CABLE PULLING COMPOUND
4011	CABLE TAIL LENGTH REQUIREMENTS
4012	CABLE AMPACITIES

© 1998 - 2022 San Diego Gas & Electric Company. All rights reserved. Removal of this copyright notice without permission is not permitted under law.

REV	CHANGE	DR	BY	DSN	APV	DATE	REV	CHANGE	DR	BY	DSN	APV	DATE
С	UG4009 REMOVED	EDM	EJA	GLW	KRG	05/31/2022	F						
В	FORMATTING	EDM	JIK	-	-	09/16/2021	Е						
Α	REVISION	1	-	TR	МЈС	09/02/2010	D						

SHEET 1 OF 1 SDG&E ELECTRIC UNDERGROUND CONSTRUCTION STANDARDS

CABLES
TABLE OF CONTENTS

Completely Revised

Indicates Latest Revision

Information Removed

New Page

UG4001.1

SCOPE: THIS STANDARD LISTS LOW VOLTAGE ALUMINUM CABLES.

TABLE 1

	600V ALUMINUM CROSS-LINKED POLYETHYLENE													
	CONDUIT MIN.	REEL	RE	EL CO	DE	REEL	STOCK	U-NUMBER	SECONDA	RY WORK	SERVIC	E WORK		
WIRE SIZE	SIZE (IN)	FOOTAGE	FD (IN)	IT (IN)	DD (IN)	MAT'L	NUMBER	REFERENCE	DESIGN UNITS	SAP CU	DESIGN UNITS	SAP CU		
2-#8 B b f	3	2,000	30	18	10	WOOD	S196176	U-10.011	U/2-#8	U/2-#8	U/2-#8	U/2-#8SV		
2-#2	2-#2		35	28	18	COIL	S197504	U-10.02	U1P-#2	U1P-#2	U1P-#2	U1P-#2SV		
1-#4	3	2,000	33	20	10	COIL	3197304	0-10.02	01F-#Z	017-#2	01F-#2	01F-#23V		
2-1/0	3	2,000	40	28	18	COIL	S197472	U-10.04	U1P1/0	U1P1/0	U1P1/0	U1P1/0SV		
1-#2	3	2,000	40	20	10	COIL	519/4/2	0-10.04	0171/0	0171/0	0171/0	0171/030		
2-3/0	3 1,3	3 1,300	40	28	18	COIL	S197536	U-10.06	U1P3/0	U1P3/0	U1P3/0	U1P3/0SV		
1-1/0		1,500	40	20	10	COIL	519/550	0-10.06	0173/0	0173/0	0173/0	0173/034		
3-3/0	3	2,000	58	32	21	WOOD	S197592	U-10.06	U3P3/0	U3P3/0	U3P3/0	U3P3/0SV		
1-1/0	3	2,000	36	32	21	WOOD	3197392	0-10.00	03F3/0	03F3/0	03F3/0	03F3/03V		
2-350KCMIL	3	1,200	58	32	24	WOOD	S197568	U-10.08	U1P350	U1P350	U1P350	U1P350SV		
1-3/0	3	1,200	50	32	24	WOOD	3197300	0-10.08	011330	011330	017330	01133034		
3-350KCMIL	3	1,000	58	32	28	WOOD	S197594	U-10.082	U3P350	U3P350	U3P350	U3P350SV		
1-3/0	3	1,000	36	32	20	WOOD	3197394	0-10.062	035330	037330	037330	03733034		
2-500KCMIL (A)	3	2,000	84	45	42	STEEL	S197450	U-10.09	U1P500	U1P500	U1P500	U1P500		
1-350KCMIL	3	2,000	04	45	42	SIEEL	5197450	0-10.09	015200	015200	012500	012500		
3-500KCMIL	4	2,000	84	45	42	STEEL	S197596	U-10.092	U3P500	U3P500	U3P500	U3P500SV		
1-350KCMIL		2,000	04		42	JIEEL	313/330	0-10.092	035300	035300	037300	03530034		
3-1000KCMIL	5	1,000	84	36	42	STEEL	S197598	U-10.095	3P1000	3P1000	3P1000	3P1000		
1-750KCMIL	3	1,000	04	30	42	SIEEL	313/330	0-10.053	351000	351000	351000	351000		

TABLE 2

ABBREVIATIONS												
TOPIC ABBREVIATION DEFINITION												
	KCMIL	THOUSAND CIRCULAR MILLS										
	FD	FLANGE DIAMETER										
REEL CODE	IT	INSIDE TRAVERSE WIDTH										
	DD	DRUM DIAMETER										

INSTALLATION:

- (A) 2-500 KCMIL AND 1-350 KCMIL REQUIRE 3-INCH CONDUIT MIN.
- (B) 2-#8 WIRE USED FOR STREET LIGHTING SHALL BE INSTALLED IN 1-INCH POLYETHYLENE (PE) CONDUIT. 2-#8 WIRE FROM A RISER POLE TO THE FIRST LOCATION SHALL BE INSTALLED IN 2-INCH CONDUIT.
- C. CABLE ENDS SHALL BE SEALED WITH SEALING COMPOUND AND VINYL PLASTIC TAPE TO PREVENT MOISTURE ENTRY.

BILL OF MATERIALS: NONE

NOTES: NONE REFERENCE:

- a. FOR SDG&E CONDUIT AND CONDUIT FITTINGS, SEE UG3373.
- (b) FOR SPLICING OR REPAIRING FLEXIBLE CONDUIT, SEE UG3383.
- c. FOR SERVICE LATERAL CONDUIT REQUIREMENTS, SEE UG3942.
- d. FOR CABLE POLE CONDUIT REQUIREMENTS, SEE 0H1404UG4204.
- e. FOR CABLE PULLING LIMITATIONS, SEE UG4005.
- (f) FOR CABLE POLE RISER INSTALLATION, SEE OH1404UG4204.

© 1998 - 2022 San Diego Gas & Electric Company. All rights reserved. Removal of this copyright notice without permission is not permitted under law.

REV	CHANGE	DR	BY	DSN	APV	DATE	REV	CHANGE	DR	BY	DSN	APV	DATE
С	REVISION	-	-	TR	DW	02/24/2014	F						
В	REVISION	-	-	KN	DW	01/22/2014	Е	EDITORIAL CHANGES	GLC	FRC	FRC	FRC	02/15/2022
A	REVISION	-	-	TR	МЈС	09/10/2010	D	FORMATTING	EDM	JIK	-	-	09/16/2021

SHEET 1 OF 1 Indicates Latest Revision | Completely Revised | New Page | Information Removed

SDG&E ELECTRIC UNDERGROUND CONSTRUCTION STANDARDS

UG4002.1

600V ALUMINUM CABLE SIZES

SCOPE: THIS STANDARD LISTS LOW VOLTAGE COPPER CABLES.

ATTENTION:

* THIS CABLE IS NOT TO BE USED IN NEW INSTALLATIONS OR WHEN A CUSTOMER INCREASES THEIR PANEL SIZE AND THE ALUMINUM CABLE REQUIRED TO SERVE THE PANEL WILL NOT FIT IN EXISTING CONDUIT. AVAILABILITY OF THIS CABLE DOES NOT ELIMINATE THE REQUIREMENT FOR A CONDUIT UPGRADE TO MEET REQUIREMENTS OF THE NEW PANEL. THIS CABLE IS ONLY TO BE USED TO REPLACE EXISTING ALUMINUM CABLE IN SIDA CONDUITS WHEN LARGER ALUMINUM CABLE IS REQUIRED TO CORRECT SDG&E LOW VOLTAGE PROBLEMS AND THE LARGER CABLE WILL NOT FIT IN EXISTING CONDUITS.

TABLE 1

	600V COMPACT COPPER CROSS-LINKED POLYETHYLENE												
	CONDUIT	REEL	REEL CODE			REEL	WEIGHT	STOCK	AMPACITY	U-NUMBER	DESIGN		
WIRE SIZE	MIN. SIZE (IN)	FOOTAGE	FD (IN)	IT (IN)	DD (IN)	MAT'L	(LBS/1,000 FT)	NUMBER	(AMPS)	REFERENCE	UNITS		
2-1/0	1 1/4 SIDA	1/4 SIDA 2,000	45	28	21	WOOD	S870	S197510	170	_	TCU1/0		
1-#2	1 1/4 510A		73	20	21	WOOD	3670	3197310	170	_	1001/0		
2-250	- 2 SIDA 1,000	48	28	24	WOOD	S2240	S197512	315		TCU250			
1-#4/0	2 SIDA	1,000	40	20	24	WOOD	52240	519/512	212	-	100250		

TABLE 2

ABBREVIATIONS												
TOPIC	ABBREVIATION	DEFINITION										
	KCMIL	THOUSAND CIRCULAR MILLS										
	FD	FLANGE DIAMETER										
REEL CODE	IT	INSIDE TRAVERSE WIDTH										
	DD	DRUM DIAMETER										

INSTALLATION:

A. CABLE ENDS SHALL BE SEALED WITH SEALING COMPOUND AND VINYL PLASTIC TAPE TO PREVENT MOISTURE ENTRY.

BILL OF MATERIALS: NONE

NOTES: NONE

REFERENCE:

- a. FOR SDG&E CONDUIT AND CONDUIT FITTINGS, SEE UG3373.
- b. FOR SPLICING OR REPAIRING FLEXIBLE CONDUIT, SEE UG3383.
- c. FOR SERVICE LATERAL CONDUIT REQUIREMENTS, SEE UG3942.

Indicates Latest Revision

d. FOR CABLE POLE RISER INSTALLATION, SEE OH1404UG4204.

© 1998 - 2021 San Diego Gas & Electric Company. All rights reserved. Removal of this copyright notice without permission is not permitted under law.

REV	CHANGE	DR	BY	DSN	APV	DATE	REV	CHANGE	DR	BY	DSN	APV	DATE
С	REVISION	-	-	TR	DW	02/24/2014	F						
В	REVISION	-	-	KN	DW	01/22/2014	Е						
Α	REVISION	-	-	TR	МЈС	09/10/2010	D	MOVED FROM UG4002	EDM	JIK	-	-	09/16/2021

SHEET 1 OF 1

SDG&E ELECTRIC UNDERGROUND CONSTRUCTION STANDARDS

New Page

Information Removed

Completely Revised

UG4003.1

SCOPE: THIS STANDARD LISTS HIGH VOLTAGE CABLES.

TABLE 1

		ALU	MINU	М					
	CONDUIT	REEL	RE	EL CO	DE	REEL	STOCK	DESIGN	U-NUMBER
WIRE SIZE	MIN. SIZE (IN)	FOOTAGE	FD (IN)	IT (IN)	DD (IN)	MAT'L	NUMBER	UNITS	REFERENCE
1/C #2 SOL TRXLPECN-PEJ	3	4,300	58	32	28	WOOD	S197644	RJN1#2	U-12.041
2-1/C #2 SOL TRXLPECN-PEJ	3	2,150	58	32	28	WOOD	S197646	RJN2#2	U-12.042
3-1/C #2 SOL TRXLPECN-PEJ C	4	2,000	84	45	42	STEEL	S197656	RJN3/2	U-12.043
3-1/C 2/0 STR TRXLPECN-PEJ C	4	2,000	84	45	42	STEEL	S197648	RJN2/0	U-12.061
3-1/C 350 KCMIL STR TRXLPECN-PEJB	5	600 A	90	45	42	STEEL	S197650	RJN350	U-12.08
3-1/C 750 KCMIL COMP EAM-PEJ	4	1,200	96	45	42	STEEL	S197640	RCPJ750	U-13.1
3-1/C 1000 KCMIL STR TRXLPECN-PEJ	5	600 A 1,100	96	60	42	STEEL	S197654	RJ1000	U-12.096
COPPER									
3-1/C 750 KCMIL COMP EAM-PEJ	4	1,100	96	45	42	STEEL	S197642	RCPC750	U-13.2
3-1/C 1000 KCMIL STR TRXLPECN-PEJ	5	780	96	60	42	STEEL	S197652	R1000CU	U-13.5

TABLE 2

	BARE COPPER													
WIRE SIZE	FT PER LBS	WEIGHT (LBS/1,000 FT)	STOCK NUMBER	DESIGN UNITS	U/M									
#2, 7 STR SOFT DRAWN	4.7	212	S812818 X	GDWIRE	LBS									
1/0 STR SOFT DRAWN	3	333	S812852	-	LBS									
4/0 STR SOFT DRAWN	1	1,000	S812764	=	LBS									

TABLE 3

		ABBREVIATIONS					
TOPIC	ABBREVIATION	DEFINITION					
	1/C	ONE CONDUCTOR					
	3/C	THREE CONDUCTOR					
	TRXLPECN-PEJ	TREE RETARDANT CROSS-LINKED POLYETHYLENE INSULATION CONCENTRIC NEUTRAL, POLYETHYLENE JACKET					
	EAM-PEJ	ETHYLENE ALKENE COPOLYMER INSULATION, FLAT STRAP NEUTRAL, POLYETHYLENE JACKET					
	SOL	SOLID					
	STR	STRANDED					
	COMP	COMPACT STRANDED					
	KCMIL	THOUSAND CIRCULAR MILLS					
	U/M	UNIT OF MEASURE					
	FD	FLANGE DIAMETER					
REEL CODE	IT	INSIDE TRAVERSE WIDTH					
	DD	DRUM DIAMETER					

© 1998 - 2022 San Diego Gas & Electric Company. All rights reserved. Removal of this copyright notice without permission is not permitted under law.

REV	CHANGE	DR	BY	DSN	APV	DATE	REV	CHANGE	DR	BY	DSN	APV	DATE
С	REVISION	1	-	TR	DW	02/24/2014	F						
В	REVISION	-	-	KN	DW	01/22/2014	Е	TABLE UPDATE	EDM	RSL	JAS	KRG	10/21/2022
A	REVISION	-	-	TR	MJC	09/10/2010	D	MOVED FROM UG4002	EDM	JIK	-	-	09/16/2021

SHEET 1 OF 2

Indicates Latest Revision Completely Revised New Page Information Removed

SDG&E ELECTRIC UNDERGROUND CONSTRUCTION STANDARDS

UG4004.1

INSTALLATION:

- (A) FOR SPECIAL PURCHASE ONLY.
- (B) MAY BE INSTALLED IN EXISTING 4-INCH CONDUITS. (d)
- (C) MAY BE INSTALLED IN EXISTING 3-INCH CONDUITS. WHEN 2/0 CABLE IS PULLED INTO EXISTING 3-INCH CONDUITS. REMOVE CABLE JACKET WHERE CABLE PULLING GRIP IS INSTALLED (APPROX. 3 FEET). (d)
- D. THESE CABLES TO BE INSTALLED THREE IN PARALLEL ONLY.

BILL OF MATERIALS: NONE

NOTES:

(X) THIS ITEM IS EXEMPT.

REFERENCE:

- a. FOR CABLES NO LONGER PURCHASED, SEE FMO UG4099 (FIELD MAINTENANCE ONLY).
- b. FOR CABLE PULLING LIMITATIONS, SEE UG4005.
- c. FOR CABLE END SEALS, SEE UG4109.
- (d) SEE UG3372.

© 1998 - 2022 San Diego Gas & Electric Company. All rights reserved. Removal of this copyright notice without permission is not permitted under law.

Completely Revised

Indicates Latest Revision

REV	CHANGE	DR	BY	DSN	APV	DATE	REV	CHANGE	DR	BY	DSN	APV	DATE
С	REVISION	1	-	TR	DW	02/24/2014	F						
В	REVISION	-	-	KN	DW	01/22/2014	Е	TABLE UPDATE	EDM	RSL	JAS	KRG	10/21/2022
Α	REVISION	1	-	TR	МЈС	09/10/2010	D	MOVED FROM UG4002	EDM	JIK	-	-	09/16/2021

SHEET 2 OF 2

SDG&E ELECTRIC UNDERGROUND CONSTRUCTION STANDARDS

New Page

Information Removed

UG4004.2

SCOPE: THIS STANDARD SHOWS MAXIMUM CABLE PULLING TENSIONS AND CONDUCTOR CHARACTERISTICS.

TABLE 1

CONDUCTOR SIZE	CABLE	CONDUCTOR	STOCK	WEIGHT		ENSION A	AREA PHASE CONDUCTOR	
(AWG/KCMIL)	TYPE	TYPE	NUMBER	(LBS/1,000 FT)	GRIP	EYE B	(CIRC MIL)	
			PRIMARY CAB	LES				
1/C #2 SOL			S197644	440	530		66,360	
2 - 1/C #2 SOL			S197646	880			66,360	
3 - 1/C #2 SOL	TRXLPECN-PEJ		S197656	1,220			66,360	
3 - 1/C 2/0		A.	S197648	1,670	1,000		133,100	
3 - 1/C 350		AL	S197650	3,335		5,600	350,000	
3 - 1/C 750 COMP	EAM-PEJ		S197640	4,600			750,000	
1/C 1000	TDV/ DECN DE1		S197658	2,140			1 000 000	
3 - 1/C 1000	TRXLPECN-PEJ		S197654	7,320		7,000	1,000,000	
3 - 1/C 750 COMP	EAM-PEJ	CII	S197642	9,640	1,000		750,000	
3 - 1/C 1000	TRXLPECN-PEJ	CU	S197652	13,600			1,000,000	
			SECONDARY CA	BLES				
2 - #8			S196176	69	364		16,510	
2 - #2 & 1 - #4			S197504	256			66,360	
2 - 1/0 & 1 - #2			S197472	395			105,600	
2 - 3/0 & 1 - 1/0			S197536	588			167 900	
3 - 3/0 & 1 - 1/0]	A1	S197592	810			167,800	
2 - 350 & 1 - 3/0	XLPE	AL	S197568	1,090			350,000	
3 - 350 & 1 - 3/0	ALPE		S197594	1,520	1,000		330,000	
2 - 500 & 1 - 350]		S197450	1,621			500,000	
3 - 500 & 1 - 350]		S197596	2,215			300,000	
3 - 1000 & 1 - 750	1		S197598	4,300			1,000,000	
2 - 1/0 & 1 - #2	1	CII	S197510	870			105,600	
2 - 250 & 1 - 4/0		CU	S197512	2,240			250,000	

INSTALLATION:

- (A) WHEN CALCULATING PULLING TENSION, DO NOT EXCEED MAXIMUM TENSION LIMITS.
- B CABLE PULLING EYES ARE ONLY AVAILABLE FOR 350, 750, AND 1000 KCMIL ALUMINUM (XLPE-PEJ) AND 750 AND 1000 KCMIL COPPER (XLPE-PEJ) PRIMARY CABLES. ALL OTHER CABLES SHALL BE LIMITED TO GRIP TENSION SPECIFIED.
- C. THE MAXIMUM PULLING TENSION OF THE PULLING EQUIPMENT IS 7,000 LBS.
- D. SINGLE CONDUCTOR 1000 KCMIL AL CABLES ARE TO BE INSTALLED THREE IN PARALLEL ONLY USING NON-CRIMP PULLING EYES AND WIRE BRIDLE.
- E. MAXIMUM COMBINED WORKING LOAD FOR WIRE BRIDLE FOR ATTACHING THREE-PHASE SINGLE CONDUCTOR PULLING EYES IS 9,000 LBS.

BILL OF MATERIALS: NONE

NOTES: NONE

REFERENCE: NONE

© 1998 - 2023 San Diego Gas & Electric Company. All rights reserved. Removal of this copyright notice without permission is not permitted under law.

REV	CHANGE	DR	BY	DSN	APV	DATE	REV	CHANGE	DR	BY	DSN	APV	DATE
D	REVISION	-	-	JE	МЈС	05/10/2010	G	TABLE UPDATE	ARC	ADW	GLW	KRG	05/08/2023
С	REVISION	1	-	JE	JJ	11/29/2005	F	MOVED FROM UG4003	EDM	JIK	-	ı	09/16/2021
В	REVISION	-	-	JE	JJ	11/17/2005	E	REVISION	-	-	TR	DW	02/24/2014

SHEET 1 OF 7
 Indicates Latest Revision
 Completely Revised
 New Page
 Information Removed

 SDG&E ELECTRIC UNDERGROUND CONSTRUCTION STANDARDS

CABLE PULLING TENSIONS, PRIMARY AND SECONDARY

SCOPE: THIS STANDARD DESCRIBES THE METHOD TO BE USED WHEN CALCULATING PRIMARY CABLE PULLING TENSIONS USING A SET OF FORMULAS MANUALLY.

ATTENTION:

* FOR ALL CALCULATIONS, THE COEFFICIENT OF FRICTION SHOULD BE 0.30 AND THE USE OF CABLE PULLING LUBRICANT IS REQUIRED FOR JACKETED CABLE.

DEFINITIONS:

- CABLE PULLING TENSION: THE FORCE REQUIRED (IN POUNDS) TO PULL A CABLE THROUGH A CONDUIT. MAXIMUM CABLE TENSIONS HAVE BEEN SET TO PROTECT THE CABLE FROM DAMAGE DUE TO EXCESSIVE PULLING FORCE.
- CABLE SIDEWALL PRESSURE (SWBP): THE PRESSURE EXERTED BY THE CABLE ON THE SIDEWALL OF THE CONDUIT WHEN GOING THROUGH ITS BENDS. THIS PRESSURE IS CAUSED BY THE TENSION AND WEIGHT OF THE CABLE WHICH TENDS TO FORCE IT AGAINST THE CONDUIT WALL. THIS SWBP CAN BE ESTIMATED USING THE TENSION IN CABLE AT BEND EXIT, DIVIDED BY THE INSIDE RADIUS OF BEND (FT).

INSTALLATION:

A. THE NOMINAL (CENTERLINE) RADIUS OF THE BEND MAY BE USED TO CALCULATE SIDEWALL BEARING PRESSURE.


TABLE 1


MAXIMUM ALLOWABLE SID	MAXIMUM ALLOWABLE SIDEWALL BEARING PRESSURE											
CONDUITS	LBS/FT											
CONCRETE ENCASED	1,250											
DIRECT BURIED	300											

- B. SEE SHEET 1 TABLE 1 FOR MAXIMUM TENSION WHEN PULLING CABLES USE CASKET GRIP.
- C. SEE SHEET 1 TABLE 1 FOR MAXIMUM TENSION WHEN PULLING CABLES USING PULLING EYE.

PULLING TENSION CALCULATIONS


- (D) THE INTENT OF THE FOLLOWING EQUATIONS IS TO HELP DETERMINE TENSIONS FOR A TYPICAL CABLE INSTALLATION. IN ORDER TO USE THESE FORMULAS, THE CABLE PULL SHOULD BE DIVIDED INTO SPECIFIC SECTIONS. PLEASE TAKE NOTE THAT THE TENSION OBTAINED WHEN PULLING IN ONE DIRECTION OFTEN DIFFERS FROM THE TENSION OBTAINED WHEN PULLING IN THE OPPOSITE DIRECTION, THIS IS DUE TO THE SLOPE OF THE PULL AND THE LOCATION OF THE BENDS.
 - ig(1ig) angle theta (DEG) measured from Horizontal axis.
 - (2) The value of K (the curve constant) is determined by the angle, in degrees, of the curve section. E.G. $T_2 = T_1 K$

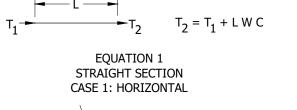

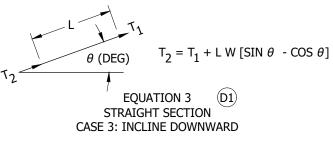


Indicates Latest Revision

TYPICAL CABLE INSTALLATION TENSION EQUATIONS

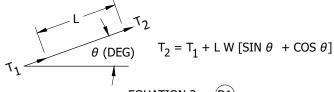

EQUATION 2 (D1) STRAIGHT SECTION CASE 2: INCLINE UPWARD

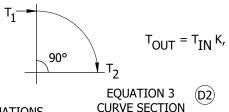

© 1998 - 2023 San Diego Gas & Electric Company. All rights reserved. Removal of this copyright notice without permission is not permitted under law.

REV	CHANGE	DR	BY	DSN	APV	DATE	REV	CHANGE	DR	BY	DSN	APV	DATE
D	REVISION	-	-	JE	МЈС	05/10/2010	G	TABLE UPDATE	ARC	ADW	GLW	KRG	05/08/2023
С	REVISION	-	-	JE	JJ	11/29/2005	F	MOVED FROM UG4003	EDM	JIK	-	-	09/16/2021
В	REVISION	•	-	JE	JJ	11/17/2005	Е	REVISION	-	-	TR	DW	02/24/2014

SHEET 2 OF 7 SDG&E ELECTRIC UNDERGROUND CONSTRUCTION STANDARDS

Completely Revised | New Page | X | Information Removed

CABLE PULLING TENSIONS, PRIMARY AND SECONDARY

- E THE COMPLETE PULLING EQUATIONS ARE MORE COMPLEX THAN THOSE ON SHEET 2 AND INCLUDE WEIGHT CORRECTION FACTORS FOR STRAIGHT AND INCLINED PULLS. USE OF THESE EQUATIONS IS TOO TIME CONSUMING FOR EVERY PULL. IF MORE COMPLEX CALCULATION IS NEEDED, USE THE INTELLICADD PROGRAM FOR CABLE PULLING. THIS PROGRAM MAKES FAST AND CONVENIENT CALCULATIONS ON A PC.
 - 1. INITIAL TENSION: ASSUME 50 LBS REEL TENSION AT THE BEGINNING OF ALL PULLS, E.G. BOTTOM OF FIRST ELBOW OF PADMOUNT EQUIPMENT OR FEED-IN POINT OF SUBSTRUCTURES.

TABLE 2

	LEGEND
VARIABLE AND FUNCTION	DESCRIPTION
Т	PULLING TENSION AT A POINT "X" (T = TENSION AT POINT NUMBER 1)
L	LENGTH OF STRAIGHT SECTION "X" (L = LENGTH OF STRAIGHT SECTION NUMBER 1)
W	WEIGHT OF CABLE IN LBS FOOT (LBS/FT) SHEET 1 TABLE 1 LISTS CABLE WEIGHT IN LBS/1,000 FT TO FIND LBS/FT DIVIDE BY 1,000, E.G. W (1/C #2 SOL XLPECN-PEJ AL) = $\frac{440}{1,000}$ = .44 LBS/FT)
С	0.30 (COEFFICIENT OF FRICTION)
θ	GREEK ALPHABET LETTER USED TO IDENTIFY OR NAME AN ANGLE. PRONOUNCED "THETA".
К	CURVE CONSTANT
SIN	ABBREVIATION FOR SINE, A TRIGONOMETRY RATIO RELATED TO ANGLES. (SIN θ = SINE OF THE ANGLE THETA)
COS	ABBREVIATION FOR COSINE, A TRIGONOMETRY RATIO RELATED TO ANGLES. (COS θ = COSINE OF THE ANGLE THETA)

TABLE 3

CURVE (CONSTANT	S TABLE
θ ANGLE (DEG)	SIN θ	cos θ
2	.035	.999
3	.052	.999
4	.070	.998
5	.087	.996
6	.105	.995
7	.129	.993
8	.139	.990
9	.156	.988
10	.174	.985
11	.191	.982
12	.208	.978
13	.225	.974
14	.242	.970
15	.259	.966

TABLE 4

CURVE CONS	TANTS TABLE
ANGLE (DEG)	K VALUE
11.25	1.05
22.5	1.10
33.75	1.16
45	1.22
56.25	1.28
67.5	1.34
78.75	1.41
90	1.48

- F. DO NOT EXCEED MAXIMUM LIMITS FOR PULLING EYE OR GRIP, OR SIDEWALL PRESSURE WHEN CALCULATING PULLING TENSION ON SHEET 1.
- G. SIDEWALL PRESSURE IS CALCULATED AT THE EXIT OF THE BEND.
- H. TO OBTAIN LOWEST TENSION, USE AS FEW CURVED SECTIONS AS POSSIBLE WITH MAXIMUM POSSIBLE RADIUS OF CURVATURE.
- J. PULLING TENSIONS SHALL BE CALCULATED FOR PULLING FROM EACH END OF THE CONDUIT RUN. THE CUSTOMER PROJECT PLANNER SHALL SPECIFY THE DIRECTION OF PULL, NOT TO EXCEED THE CABLE OR CONDUIT LIMITS. THE DIRECTION USUALLY RESULTING IN THE MINIMUM TENSION IS WHEN FEED-IN END IS NEAREST THE CURED SECTIONS. **ASSUME CABLE WILL BE PULLED UP THE CABLE POLE WHEN CONDUIT RISER IS USED.**
- K. FOR PRIMARY OR SECONDARY CABLE WHERE PULLING TENSIONS ARE CALCULATED FOR BOTH DIRECTIONS: OCCASIONALLY THE CALCULATIONS FROM ONE DIRECTION APPLIES TO A PARTICULAR SITUATION WHILE THE OTHER DIRECTION CALCS ARE TOO STRINGENT. WHEN THIS HAPPENS, THE DIRECTION WITH THE LOWEST TENSION WOULD APPLY AND MUST BE NOTED ON THE JOB PRINT. CARE SHOULD BE TAKEN TO ENSURE NO OBSTACLES EXIST FOR PULLING IN THIS DIRECTION. NOTE VEHICLE ACCESS, WALLS, TRAFFIC, ETC.

© 1998 - 2023 San Diego Gas & Electric Company. All rights reserved. Removal of this copyright notice without permission is not permitted under law.


REV	CHANGE	DR	BY	DSN	APV	DATE	REV	CHANGE	DR	BY	DSN	APV	DATE
D	REVISION	-	-	JE	МЈС	05/10/2010	G	TABLE UPDATE	ARC	ADW	GLW	KRG	05/08/2023
С	REVISION	-	-	JE	JJ	11/29/2005	F	MOVED FROM UG4003	EDM	JIK	-	-	09/16/2021
В	REVISION	-	-	JE	JJ	11/17/2005	E	REVISION	-	-	TR	DW	02/24/2014

SHEET 3 OF 7

 Indicates Latest Revision
 Completely Revised
 New Page
 Information Removed

 SDG&E ELECTRIC UNDERGROUND CONSTRUCTION STANDARDS

CABLE PULLING TENSIONS, PRIMARY AND SECONDARY

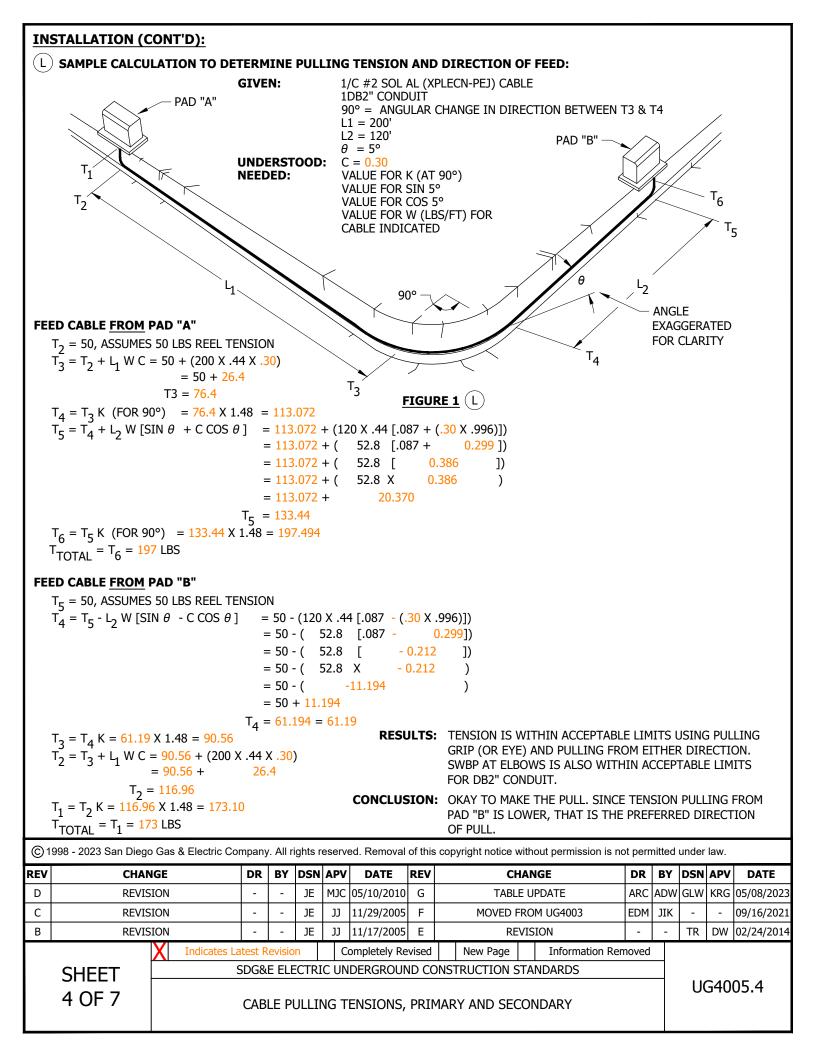

EXAMPLE:

- M MAXIMUM DISTANCE FOR L1 WHEN THE PULL IS FROM PAD OR STRUCTURE TO CABLE POLE PRIMARY LEVEL. THIS ASSUMES NO HORIZONTAL BENDS OR SWEEPS.
 - 1) MAXIMUM ALLOWABLE PULLING TENSION OF THE GRIP THAT WILL NOT DAMAGE THE CABLE.
 - (2) MAXIMUM SIDEWALL PRESSURE OF DB 4'-0" RADIUS BEND (300 X 4 = 1,200).
 - (3) MAXIMUM SIDEWALL PRESSURE OF EB 4'-0" RADIUS BEND $(1,250 \times 4 = 5,000)$.
 - 4. L_1 LIMITED BY VERTICAL PULLING FORCE UP CABLE POLE.

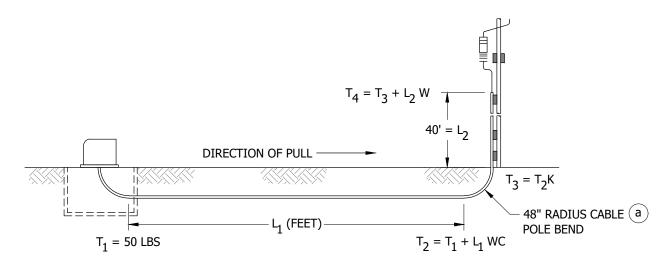


FIGURE 2 (M)

TABLE 5

	MAXIMUM PULLING DISTANCE (FT)														
SIZE OF CABLE	3-1/C #2 SOL TRXLPECN-PEJ 197656	2/0 TRXLPECN-PEJ 197648	350 TRXLPECN-PEJ 197650	750 COMP EAM-PEJ 197640	750 COMP EAM-PEJ COPPER 197642	1000 TRXLPECN-PEJ 197654	1000 TRXLPECN-PEJ COPPER 197652								
MAX. DISTANCE USING GRIP (1,000 LBS)	1,420	1,159	535	363	126	195	63								
MAX. DISTANCE USING EYE (M2) DB (1,200 LBS)			670	461	173	256	96								
MAX. DISTANCE USING EYE (M3) EB (5,000 LBS)			1,200 A	1,200 A	1,061	1,100 A	725								

© 1998 - 2023 San Diego Gas & Electric Company. All rights reserved. Removal of this copyright notice without permission is not permitted under law.

REV	CHANGE	DR	BY	DSN	APV	DATE	REV	CHANGE	DR	BY	DSN	APV	DATE
D	REVISION	-	-	JE	МЈС	05/10/2010	O	TABLE UPDATE	ARC	ADW	GLW	KRG	05/08/2023
С	REVISION	-	-	JE	IJ	11/29/2005	F	MOVED FROM UG4003	EDM	JIK	-	-	09/16/2021
В	REVISION	-	-	JE	JJ	11/17/2005	E	REVISION	-	-	TR	DW	02/24/2014

SHEET 5 OF 7

 Indicates Latest Revision
 Completely Revised
 New Page
 Information Removed

 SDG&E ELECTRIC UNDERGROUND CONSTRUCTION STANDARDS

CABLE PULLING TENSIONS, PRIMARY AND SECONDARY

EXAMPLE:

- N MAXIMUM DISTANCE FOR L1 WHEN THE PULL IS FROM STRUCTURE TO STRUCTURE OR PAD TO STRUCTURE. THIS ASSUMES NO HORIZONTAL BENDS OR SWEEPS.
 - 1) MAXIMUM ALLOWABLE PULLING TENSION OF THE GRIP THAT WILL NOT DAMAGE THE CABLE.
 - (2) MAXIMUM ALLOWABLE PULLING TENSION IS 5,600 LBS.

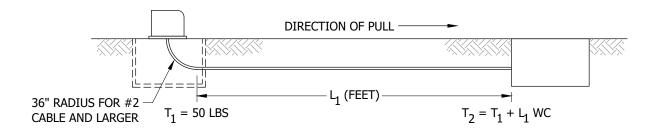


FIGURE 3 N

TABLE 6

	MAXIMUM PULLING DISTANCE (FT)												
SIZE OF CABLE	3-1/C #2 SOL TRXLPECN-PEJ 197656	2/0 TRXLPECN-PEJ 197648	350 TRXLPECN-PEJ 197650	750 COMP EAM-PEJ 197640	750 COMP EAM-PEJ COPPER 197642	1000 TRXLPECN-PEJ 197654	1000 TRXLPECN-PEJ COPPER 197652						
MAX. DISTANCE USING GRIP (N1) (1,000 LBS)	2,080 A	1,895	950	688	328	432	232						
MAX. DISTANCE USING EYE			1,200 N2	1,200	1,100	1,100	780 A						

© 1998 - 2023 San Diego Gas & Electric Company. All rights reserved. Removal of this copyright notice without permission is not permitted under law.

REV	CHANGE	DR	BY	DSN	APV	DATE	REV	CHANGE	DR	BY	DSN	APV	DATE
D	REVISION	-	-	JE	МЈС	05/10/2010	G	TABLE UPDATE	ARC	ADW	GLW	KRG	05/08/2023
С	REVISION	-	-	JE	JJ	11/29/2005	F	MOVED FROM UG4003	EDM	JIK	-	-	09/16/2021
В	REVISION	-	-	JE	JJ	11/17/2005	E	REVISION	-	-	TR	DW	02/24/2014

SHEET 6 OF 7

Indicates Latest Revision | Completely Revised | New Page | Information Removed | SDG&E ELECTRIC UNDERGROUND CONSTRUCTION STANDARDS

CABLE PULLING TENSIONS, PRIMARY AND SECONDARY

EXAMPLE:

- O MAXIMUM DISTANCE FOR L₁ WHEN THE PULL IS FROM STRUCTURE TO PAD, OR PAD TO PAD. THIS ASSUMES NO HORIZONTAL BENDS OR SWEEPS.
 - (1) MAXIMUM SIDEWALL PRESSURE OF DB 3'-0" RADIUS BEND (300 X 3 = 900).
 - (2) MAXIMUM ALLOWABLE PULLING TENSION OF THE EYE THAT WILL NOT DAMAGE THE CABLE.
 - (3) MAXIMUM SIDEWALL PRESSURE OF EB 3'-0" RADIUS BEND (1,250 X 3 = 3,750).

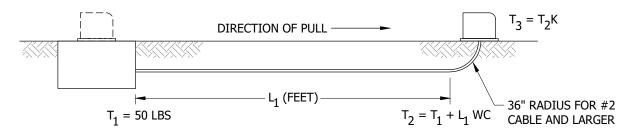


FIGURE 3
ALTERNATE
NOT PREFERRED DIRECTION

TABLE 7

	MAXIMUM PULLING DISTANCE (FT)												
SIZE OF CABLE	3-1/C #2 SOL TRXLPECN-PEJ 197656	2/0 TRXLPECN-PEJ 197648	350 TRXLPECN-PEJ 197650	750 COMP EAM-PEJ 197640	1000 TRXLPECN-PEJ 197654	1000 TRXLPECN-PEJ COPPER 197652							
MAX. DISTANCE USING GRIP (01) (900 LBS)	1,348	1,114	558	404	193	254	136						
MAX. DISTANCE USING GRIP (02) (1,000 LBS)	1,151	1,249	625	453	216	285	153						
MAX. DISTANCE USING EYE (03) (3,750 LBS)			1,200 A	1,200 A	858	1,100 A	608						

NOTES:

(A) CONSTRAINED BY REEL FOOTAGE

BILL OF MATERIALS: NONE

REFERENCE:

(a) SEE UG4204.

© 1998 - 2023 San Diego Gas & Electric Company. All rights reserved. Removal of this copyright notice without permission is not permitted under law.

REV	CHANGE	DR	BY	DSN	APV	DATE	REV	CHANGE	DR	BY	DSN	APV	DATE
D	REVISION	-	-	JE	МЈС	05/10/2010	G	TABLE UPDATE	ARC	ADW	GLW	KRG	05/08/2023
С	REVISION	1	-	JE	JJ	11/29/2005	F	MOVED FROM UG4003	EDM	JIK	-	ı	09/16/2021
В	REVISION	-	-	JE	JJ	11/17/2005	E	REVISION	-	-	TR	DW	02/24/2014

SHEET 7 OF 7

Indicates Latest Revision | Completely Revised | New Page | Information Removed

SDG&E ELECTRIC UNDERGROUND CONSTRUCTION STANDARDS

CABLE PULLING TENSIONS, PRIMARY AND SECONDARY

SCOPE: THIS STANDARD LISTS PROPER CABLE PULLING GRIPS AND CABLE PULLING EYES TO BE USED FOR PULLING UNDERGROUND CABLE.



FIGURE 1 CABLE PULLING GRIPS

TABLE 1

			CABLE PULLING G	RIPS			
CONDUCTOR SIZE AWG/KCMIL	CABLE TYPE	CONDUCTOR TYPE	U-NO "REF."	GRIP RANGE	GRIP STYLE	KELLUMS PART NUMBER	STOCK NUMBER
			SECONDARY CAE	LES			
2 - #8			U10.011	1/2" - 5/8"	SHORT	033-03-001	S393370
2 - #2 & 1 - #4			U10.02	3/4" - 1"	SHORT	033-03-003	S393371
2 - 1/0 & 1 - #2			U10.04	1" - 1 1/4"	SHORT	033-03-004	S393372
2 - 3/0 & 1 - 1/0			U10.06	1" - 1 1/4"	SHORT	033-03-004	S393372
2 - 3/0 & 1 - 1/0			U10.062	1 1/4" - 1 1/2"	SHORT	033-03-005	S393373
2 - 350 & 1 - 3/0			U10.08	1 1/2" - 2"	STD	033-03-024	S393472
3 - 350 & 1 - 3/0			U10.082	1 1/2" - 2"	STD	033-03-024	S393472
2 - 500 & 1 - 350			U10.092	2" - 2 1/2"	STD	033-03-025	S393504
3 - 1000 & 1 - 750			U10.095	3 1/2" - 4"	STD	033-03-028	S393552
			PRIMARY CABL	ES		·	
1/C #2 SOL	XLPECN-PEJ		U12.041	3/4" - 1"	SHORT	033-03-033	S393371
2 - 1/C #2 SOL	XLPECN-PEJ		U12.042	3/4" - 1"	STD		
3 - 1/C #2 SOL	XLPECN-PEJ		U12.043	2" - 2 1/2"	STD	033-03-025	S393504
3 - 1/C 2/0 STR	XLPECN-PEJ	AL	U12.061	2" - 2 1/2"	STD	033-03-025	S393504
3 - 1/C 350 STR	XLPECN-PEJ		U12.08	2 1/2" - 3"	STD	033-03-026	S393536
3 - 1/C 750 STR EPR-PEJ			U13.1	3 1/2" - 4"	STD	033-03-028	S393552
3 - 1/C 1000 STR XLPECN-PEJ			U12.096	3 1/2" - 4"	STD	033-03-028	S393552
3 - 1/C 1000 STR	XLPECN-PEJ	CU	U13.5	3 1/2" - 4"	STD	033-03-026	S393552

INSTALLATION: NONE

BILL OF MATERIALS: NONE

NOTES: NONE

REFERENCE: NONE

© 1998 - 2021 San Diego Gas & Electric Company. All rights reserved. Removal of this copyright notice without permission is not permitted under law.

REV	CHANGE	DR	BY	DSN	APV	DATE	REV	CHANGE	DR	BY	DSN	APV	DATE
С	REVISION	-	-	JE	JJ	11/29/2005	F	MOVED FROM UG4003	EDM	JIK	-	-	09/16/2021
В	REVISION	-	-	JE	JJ	11/17/2005	Е	REVISION	-	-	TR	DW	02/24/2014
Α	REVISION	-	-	AS	VCR	01/01/2000	D	REVISION	-	-	JE	MJC	05/10/2010

SHEET 1 OF 1

 Indicates Latest Revision
 Completely Revised
 New Page
 Information Removed


 SDG&E ELECTRIC UNDERGROUND CONSTRUCTION STANDARDS

CABLE PULLING GRIPS, PRIMARY AND SECONDARY

UG4006.1

SCOPE: THIS STANDARD SHOWS THE CABLE PULLING EYES.



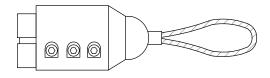

END VIEW

SIDE VIEW

FIGURE 1 CABLE PULLING EYES

TABLE 1

PRIMARY CABLE PULLING EYES										
CONDUCTOR SIZE (AWG/KCMIL)	CABLE TYPE (A)	U-NO "REF."	ENSLEY PART NUMBER B							
3-350	XLPECN-PEJ	U12.08	14-E11							
3-1/C 1000 STR	XLPECN-PE3	U12.096	14-E7							
3-1/C 1000 31K	ALFECN-PEJ	U13.5	14-6/							

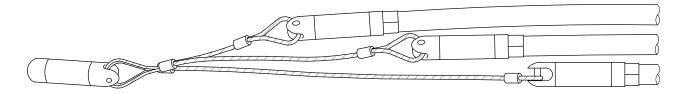


FIGURE 2

TABLE 2

THREE CONDUCTOR PULLING EYE										
CONDUCTOR SIZE (AWG/KCMIL)	CABLE TYPE	U-NO "REF."	PART NUMBER							
3-1/C 1000 STR	XLPECN-PEJ	U12.097	CONTACT STANDARDS FOR INFORMATION							

INSTALLATION:

- (A) CABLE PULLING EYES SHALL NOT BE USED TO PULL SECONDARY CABLE.
- (B) ENSLEY 3 CONDUCTOR PULLING EYE NO LONGER COMMERCIALLY AVAILABLE.

BILL OF MATERIALS: NONE

NOTES: NONE

REFERENCE:

- a. SEE UG4005 FOR PROPER APPLICATION OF CABLE PULLING EYE.
- b. SEE CONSTRUCTION MANAGEMENT STANDARD PRACTICES MANUAL, PRACTICE NUMBER 215 FOR INSTALLATION PRACTICES FOR THE PULLING EYE.

© 1998 - 2021 San Diego Gas & Electric Company. All rights reserved. Removal of this copyright notice without permission is not permitted under law.

REV	CHANGE	DR	BY	DSN	APV	DATE	REV	CHANGE	DR	BY	DSN	APV	DATE
С	REVISION	-	-	JE	IJ	11/29/2005	F	MOVED FROM UG4003	EDM	JIK	-	-	09/16/2021
В	REVISION	-	-	JE	IJ	11/17/2005	Е	REVISION	-	-	TR	DW	02/24/2014
Α	REVISION	-	-	AS	VCR	01/01/2000	D	REVISION	-	-	JE	МЈС	05/10/2010

SHEET 1 OF 1

 Indicates Latest Revision
 Completely Revised
 New Page
 Information Removed

 SDG&E ELECTRIC UNDERGROUND CONSTRUCTION STANDARDS

CABLE PULLING EYES, PRIMARY

UG4007.1

SCOPE: PROVIDE MINIMUM BENDING RADII FOR U.G. ALUMINUM AND COPPER CABLE TO INSURE INTEGRITY OF INSULATION SYSTEM.

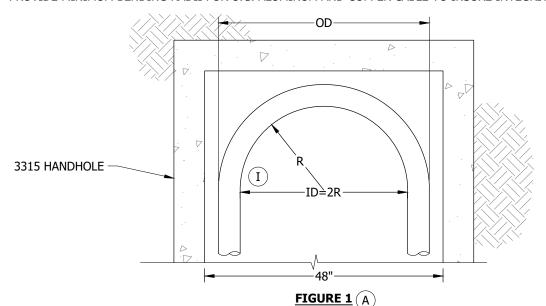


TABLE 1

MINIM	MINIMUM BENDING RADIUS R (IN) $\left(ext{I} ight)$										
CABLE SIZE	ONE CONDUCTOR (IN)	TRIPLEX (IN)									
2 AL	6 1/4	15 1/4									
2/0 AL	7	17 1/2									
350 AL	8 3/4	21 3/4									
750 AL	11	27 3/4									
1000 AL	12	30 1/4									
750 COMP AL	9 3/4	24 1/4									
750 COMP CU	9 3/4	24 1/4									
1000 CU	16	30 1/4									

TABLE 2

JAC	KETED CABLE DIAME	TER
CABLE TYPE	CABLE SIZE	DIAMETER (IN)
	#2	1.008
	#2/0	1.153
1/C	350	1.438
1/C	750 COMP	1.600
	750	1.832
	1000	1.997
	#2	2.172
	#2/0	2.485
TRIPLEXED	350	3.099
IKIPLEXED	750 COMP	3.448
	750	3.948
	1000	4.304

INSTALLATION:

EXAMPLE:

(A) 2/0 TRIPLEX (JACKETED) IN 3315 HANDHOLE

OD = (2)(R)+(2)(CABLE DIA) = MINIMUM OUTSIDE DIAMETER

=(2)(17 1/2")+(2)(2.485)

=39.97

BILL OF MATERIALS: NONE

NOTES:

- $\left(\ \mathrm{I} \ \right)$ radius is to inside bend, not from centerline to centerline. See Figure 1.
- (II) ONE CONDUCTOR ALSO APPLIES TO INDIVIDUAL TRIPLEXED CABLES WHEN THEY ARE UNTRIPLEXED.

REFERENCE: NONE

© 1998 - 2021 San Diego Gas & Electric Company. All rights reserved. Removal of this copyright notice without permission is not permitted under law.

REV	CHANGE	DR	BY	DSN	APV	DATE	REV	CHANGE	DR	BY	DSN	APV	DATE
С							F						
В	MOVED FROM UG4004	EDM	JIK	-	-	09/16/2021	Е						
Α	REVISION	-	-	JE	МЈС	09/07/2010	D						

SHEET 1 OF 1 Indicates Latest Revision | Completely Revised | New Page | Information Removed | SDG&E ELECTRIC UNDERGROUND CONSTRUCTION STANDARDS

MINIMUM BENDING RADIUS FOR U.G. ALUMINUM CABLES/COPPER CABLES

UG4008.1

SCOPE: THIS STANDARD SHOWS CABLE PULLING COMPOUND USED WHEN PULLING SECONDARY AND PRIMARY CABLES INTO CONDUIT.

INSTALLATION:

- A. ALWAYS USE COMPOUND ON PRIMARY JACKETED OR SECONDARY CABLE DURING CABLE PULLING FOR THE PROTECTION OF CABLE JACKETING AND TO REDUCE FRICTION.
- B. COMPOUND IS NOT TO BE CONSIDERED DURING DESIGN PROCESS TO ALLOW A LONGER PULL THAN PERMITTED OTHERWISE.
- C. APPLY COMPOUND DIRECTLY ONTO CABLE(S) AS IT IS ENTERING CONDUIT. FRONT END PACKS (LUBRICANT IN PLASTIC BAGS) ARE TO BE PLACED INTO THE CONDUIT DIRECTLY IN FRONT OF THE CABLE PRIOR TO CABLE PULLING. FOLLOW INSTRUCTIONS ON PACKAGE.

BILL OF MATERIALS:

ITEM	DESCRIPTION	QUANTITY	STANDARD PAGE	STOCK NUMBER	DESIGN UNITS	
1	COMPOUND, CABLE PULLING, 1 CASE OF 6, 1/2 GALLON FRONT END PACKS	AS REQ'D		S247380		
2	COMPOUND, CABLE PULLING, 5 GALLON	AS REQ'D		S247384		

NOTES: NONE

REFERENCE: NONE

© 1998 - 2021 San Diego Gas & Electric Company. All rights reserved. Removal of this copyright notice without permission is not permitted under law.

Indicates Latest Revision

REV	CHANGE	DR	BY	DSN	APV	DATE	REV	CHANGE	DR	BY	DSN	APV	DATE
С							F						
В	MOVED FROM UG4006	EDM	JIK	-	-	09/16/2021	Е						
Α	REVISION	-	-	-	JLB/ROG	01/01/1993	D						

SHEET 1 OF 1 SDG&E ELECTRIC UNDERGROUND CONSTRUCTION STANDARDS

New Page

Information Removed

Completely Revised

UG4010.1

SCOPE: THIS STANDARD ESTABLISHES CABLE TAIL LENGTH REQUIRED TO LOCATE AND TERMINATE UNDERGROUND CABLE IN EQUIPMENT OR ON CABLE POLES. IT PROVIDES THE NECESSARY ADDITIONAL CABLE FOOTAGE (CABLE TAIL LENGTH) TO THE TOTAL CABLE REQUIREMENTS.

DEFINITIONS:

- CABLE TAIL LENGTH: ADDITIONAL CABLE FOOTAGE REQUIRED BEYOND LATERAL DISTANCE TO ALLOW FOR THE TRENCH DEPTH (Y) AND CABLE TERMINATION (Z).
- LATERAL DISTANCE: HORIZONTAL SEPARATION (X) BETWEEN POINTS OF CABLE ENTRY INTO UNDERGROUND EQUIPMENT. THIS IS NORMALLY REPRESENTED AS TRENCH LENGTH BETWEEN ADJACENT PIECES OF EQUIPMENT.

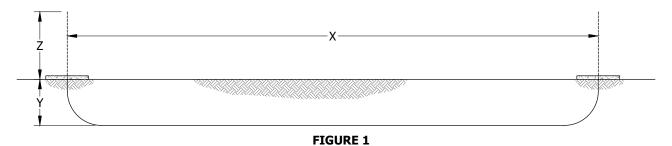


TABLE 1

	STANDARD CABLE TAIL LENGTHS FOR CABLE POLES	
DESIGN CONFIGURATION	ILLUSTRATIONS	CABLE TAIL LENGTHS (FT)
PRIMARY CABLE SECONDARY CABLE		CALCULATION OF CABLE TAIL LENGTHS FOR CABLE POLES IS BASED ON THE MEASUREMENT FROM GROUND LINE TO TOP O CONDUIT PLUS 8 FEET OF CABL
	STANDARD CABLE TAIL LENGTHS FOR PADMOUNTS	
SINGLE-PHASE TERMINATOR 3522		6 7 WITH HANDHOLE
THREE-PHASE TERMINATOR 3520 OR 3521		8
SINGLE-PHASE FUSE CABINET 3512		6

© 1998 - 2021 San Diego Gas & Electric Company. All rights reserved. Removal of this copyright notice without permission is not permitted under law.

REV	CHANGE	DR	BY	DSN	APV	DATE	REV	CHANGE	DR	BY	DSN	APV	DATE
С	MOVED FROM UG4008	EDM	JIK	-	-	09/16/2021	F						
В	REVISION	-	-	JE	MC	08/26/2008	Е						
Α	REVISION	-	-	JLB	ROG	01/01/1990	D						

SHEET 1 OF 5 Indicates Latest Revision | Completely Revised | New Page | Information Removed

SDG&E ELECTRIC UNDERGROUND CONSTRUCTION STANDARDS

UG4011.1

CABLE TAIL LENGTH REQUIREMENTS

	STANDARD CABLE TAIL LENGTHS FOR CABLE POLES	CABLE TAIL LENGTHS
DESIGN CONFIGURATION	ILLUSTRATIONS	(FT)
THREE-PHASE FUSE CABINET 3513		8
SINGLE-PHASE LIVEFRONT OR DEADFRONT TRANSFORMER 3711 OR 3712		6
SINGLE-PHASE DEADFRONT, CLOSED DELTA TRANSFORMER BANK AND HANDHOLE 3714		14
SINGLE-PHASE DEADFRONT, OPEN DELTA TRANSFORMER WITH HANDHOLE 3713		11
THREE-PHASE DEADFRONT TRANSFORMER		7
THREE-PHASE LIVEFRONT TRANSFORMER (225 TO 1,000KVA)		10
THREE-PHASE LIVEFRONT TRANSFORMER (1,500 TO 2,500KVA)		13
	STANDARD CABLE TAIL LENGTHS FOR HANDHOLES	
3312		6
3312		7 (DOUBLE BODY) 7

© 1998 - 2021 San Diego Gas & Electric Company. All rights reserved. Removal of this copyright notice without permission is not permitted under law.

REV	CHANGE	DR	BY	DSN	APV	DATE	REV	CHANGE	DR	BY	DSN	APV	DATE
С	MOVED FROM UG4008	EDM	JIK	-	-	09/16/2021	F						
В	REVISION	-	-	JE	MC	08/26/2008	Е						
Α	REVISION	1	-	JLB	ROG	01/01/1990	D						

SHEET 2 OF 5

Indicates Latest Revision | Completely Revised | New Page | Information Removed

SDG&E ELECTRIC UNDERGROUND CONSTRUCTION STANDARDS

CABLE TAIL LENGTH REQUIREMENTS

DESIGN CONFIGURATION	ILLUSTRATIONS	CABLE TAIL LENGTHS (FT)
7214		8
3314		19
3314 WITH CABLE TAPS		9
3315		8
3315 WITH CABLE TAPS		10
3315 VITH PAD MOUNTED SWITCH 3549		12
3316		13
5510		25
3316 WITH CABLE TAPS		16
3316 VITH PAD MOUNTED SWITCH		14

© 1998 - 2021 San Diego Gas & Electric Company. All rights reserved. Removal of this copyright notice without permission is not permitted under law.

Indicates Latest Revision

REV	CHANGE	DR	BY	DSN	APV	DATE	REV	CHANGE	DR	BY	DSN	APV	DATE
С	MOVED FROM UG4008	EDM	JIK	-	-	09/16/2021	F						
В	REVISION	-	-	JE	MC	08/26/2008	Е						
Α	REVISION	1	-	JLB	ROG	01/01/1990	D						

SHEET 3 OF 5

SDG&E ELECTRIC UNDERGROUND CONSTRUCTION STANDARDS

Completely Revised | New Page | Information Removed

CABLE TAIL LENGTH REQUIREMENTS

DESIGN CONFIGURATION	STANDARD CABLE TAIL LENGTHS FOR HANDHOLES ILLUSTRATIONS	CABLE TAIL LENGTHS (FT)
3316		30
WITH SUBSURFACE SWITCH 3670		16
	STANDARD CABLE TAIL LENGTHS FOR MANHOLES	
3322		25
EXISTING		11
3322 #2/0 AND BELOW EXISTING		8
3322 350 KCMIL AND ABOVE EXISTING		30
3322 WITH SWITCH EXISTING		12
3322 WITH SWITCH EXISTING		19
3324 14'-0"		16

© 1998 - 2021 San Diego Gas & Electric Company. All rights reserved. Removal of this copyright notice without permission is not permitted under law.

REV	CHANGE	DR	BY	DSN	APV	DATE	REV	CHANGE	DR	BY	DSN	APV	DATE
С	MOVED FROM UG4008	EDM	JIK	-	-	09/16/2021	F						
В	REVISION	-	-	JE	МС	08/26/2008	Е						
Α	REVISION	-	-	JLB	ROG	01/01/1990	D						

SHEET 4 OF 5

Indicates Latest Revision | Completely Revised | New Page | Information Removed

SDG&E ELECTRIC UNDERGROUND CONSTRUCTION STANDARDS

CABLE TAIL LENGTH REQUIREMENTS

	STANDARD CABLE TAIL LENGTHS FOR MANHOLES	
DESIGN CONFIGURATION	ILLUSTRATIONS	CABLE TAIL LENGTHS (FT)
3324 14'-0" 2/0 AND BELOW		10
3324 20'-0"		22
3324 20'-0" 350 KCMIL AND ABOVE EXISTING		50
3324 14'-0" ONE SWITCH EXISTING		16
3324 14'-0" ONE SWITCH EXISTING		19
3324 20'-0" ONE SWITCH EXISTING		22
3324 20'-0" ONE SWITCH EXISTING		40
3324 20'-0" TWO SWITCHES	<u></u>	34
3324 26'-0" TWO SWITCHES EXISTING	<u></u>	40
3324 26'-0" TWO SWITCHES EXISTING		65

INSTALLATION: NONE

BILL OF MATERIALS: NONE

NOTES: NONE

REFERENCE: NONE

© 1998 - 2021 San Diego Gas & Electric Company. All rights reserved. Removal of this copyright notice without permission is not permitted under law.

REV	CHANGE	DR	BY	DSN	APV	DATE	REV	CHANGE	DR	BY	DSN	APV	DATE
С	MOVED FROM UG4008	EDM	JIK	-	-	09/16/2021	F						
В	REVISION	-	-	JE	MC	08/26/2008	Е						
Α	REVISION	-	-	JLB	ROG	01/01/1990	D						

SHEET 5 OF 5

Indicates Latest Revision		Completely Revised	New Page		Information Removed
CDC0 F FLECTD	-	INDEDCEOUND COL	 DUCTION	T ^ !	UDADDC

SDG&E ELECTRIC UNDERGROUND CONSTRUCTION STANDARDS

CABLE TAIL LENGTH REQUIREMENTS

SCOPE: THIS STANDARD LISTS THE AMPACITY LIMITATIONS FOR UNDERGROUND CABLES IN NORMAL LOADING SITUATIONS.

INSTALLATION: NONE

BILL OF MATERIALS: NONE

NOTES:

I. THE TABLES PROVIDE THE ALLOWED CABLE AMPACITY ASSUMING ALL CABLES ARE EQUALLY LOADED, ARE THE SAME SIZE AND ARE SPACED 7 1/2 INCHES APART UNLESS OTHERWISE STATED. FOR A MORE ACCURATE DESIGN RATING OR EMERGENCY OVERLOAD RATING, CONTACT DISTRICT ENGINEERING OR DESIGN PLANNING.

ALUMINUM CABLES

II. 15KV ALUMINUM CABLE, EB CONDUIT (CONCRETE ENCASED). AMPACITIES ARE PER RUN (FOR EACH PHASE).

TABLE 1

	AMPACITY LIMITATIONS															
CABLE SIZE	CONCRETE ENCASED CONDUIT SIZE	NUMBER OF CONDUCTORS		NU	MBER OF	RUNS, X	LPE		NUMBER OF RUNS, HMWPE							
CABLE SIZE	(IN)	(1/C)	1	2	3	4	5	6	2	3	4	5	6			
1000	5	3		580	530	490	460	430								
750	5	3		500	455	425	395	375								
350	5	3		320	300	280	260	250								
2/0	5	3		175	160	155	145	140	155	145	140	130	125			
#2	5	3		130	120	110	105	100	115	105	100	95	90			
#2	5	1		135	130	125	120	115	120	115	110	105	100			

III. 15KV ALUMINUM CABLE, DB CONDUIT (DIRECT BURIED). AMPACITIES ARE PER RUN (FOR EACH PHASE).

TABLE 2

				AM	PACITY L	IMITATI	ONS									
CABLE SIZE	DIRECT BURIED CONDUIT SIZE	NUMBER OF CONDUCTORS		NU	MBER OF	RUNS, X	LPE		NUMBER OF RUNS, HMWPE							
CABLL SIZL	(IN)	(1/C)	1	2	3	4	5	6	1	2	3	4	5	6		
1000	5	3	620													
750	5	3	530													
350	5	3	340													
2/0	4	3	170	160 (IX)	150 IX	145	140	130	155	140	135	130	125	120		
#2	4	3	125	115 (IX)	110 (IX)	100	95	90	110	100	95	90	90	85		
#2	2	1	130	120 (IX)	115 (IX)	115	110	105	115	110	105	105	100	95		

© 1998 - 2021 San Diego Gas & Electric Company. All rights reserved. Removal of this copyright notice without permission is not permitted under law.

REV	CHANGE	DR	BY	DSN	APV	DATE	REV	CHANGE	DR	BY	DSN	APV	DATE
С							F						
В	MOVED FROM UG4011	EDM	JIK	-	-	09/16/2021	Е						
Α	REVISION	1	-	JLB	ROG	01/01/1992	D						

SHEET 1 OF 3

 Indicates Latest Revision
 Completely Revised
 New Page
 Information Removed

SDG&E ELECTRIC UNDERGROUND CONSTRUCTION STANDARDS

UG4012.1

NOTES (CONT'D):

IV. 600V SECONDARY ALUMINUM CABLE, DB CONDUIT (DIRECT BURIED). TOTAL AMPACITY FOR EACH PHASE (WITH 7 1/2 INCHES CENTERLINE TO CENTERLINE SPACING BETWEEN CONDUITS).

TABLE 3

	AMPACITY LIMITATIONS													
CABLE SIZE	DIRECT BURIED CONDUIT SIZE	NUMBER OF CONDUCTORS						NUMBER	OF RUNS	1				
CABLE SIZE	(IN)	(1/C)	1	2	3	4	5	6	7	8	9	10	11	12
1000	5	3	605	1,104	1,527	1,892	2,335	2,526	2,821	3,080	3,339	3,550	3,707	3,828
500	4	3	397	736	1,029	1,288	1,595	1,746	1,953	2,144	2,313	2,470	2,607	2,712
350	3	2	318	600	852	1,076	1,285	1,482	1,673	1,840	2,016	2,160	2,266	2,376
350	3	3	313	586	822	1,036	1,230	1,416	1,589	1,760	1,908	2,040	2,145	2,232
3/0	2	2	202	386	552	704	875	984	1,113	1,232	1,250	1,440	1,518	1,608
3/0	3	3	199	376	534	676	810	936	1,057	1,160	1,269	1,350	1,419	1,500
1/0	2	2	152	292	420	536	645	750	854	944	1,044	1,130	1,188	1,248
#2	2	2	113	218	315	404	490	570	651	720	792	860	913	960
#8	1	1	47	92	135	176	215	252	287	320	306	380	407	432

V. 600V SECONDARY ALUMINUM CABLE, DB CONDUIT (DIRECT BURIED). TOTAL AMPACITY FOR EACH PHASE (WITHOUT 7 1/2 INCHES CENTERLINE TO CENTERLINE SPACING BETWEEN CONDUITS).

TABLE 4

	AMP	ACITY LIMITATIO	NS			
	DIRECT BURIED	NUMBER OF		NUMBER	OF RUNS	;
CABLE SIZE	CONDUIT SIZE (IN)	CONDUCTORS (1/C)	1	2	3	4
1000	5	3		1,092	1,476	1,848
500	4	3		724	996	1,244
350	3	2		588	816	1,036
350	3	3		572	789	992
3/0	2	2		376	531	664
3/0	3	3		370	516	644
1/0	2	2		287	405	506
#2	2	2		214	303	384
#8	1	1		92	132	168

© 1998 - 2021 San Diego Gas & Electric Company. All rights reserved. Removal of this copyright notice without permission is not permitted under law.

REV	CHANGE	DR	BY	DSN	APV	DATE	REV	CHANGE	DR	BY	DSN	APV	DATE
С							F						
В	MOVED FROM UG4011	EDM	JIK	-	-	09/16/2021	Е						
Α	REVISION	-	-	JLB	ROG	01/01/1992	D						

SHEET 2 OF 3

Indicates Latest Revision | Completely Revised | New Page | Information Removed

SDG&E ELECTRIC UNDERGROUND CONSTRUCTION STANDARDS

NOTES (CONT'D):

COPPER CABLES

VI. 15KV COPPER CABLE, EB CONDUIT (CONCRETE ENCASED). AMPACITIES ARE PER RUN (FOR EACH PHASE).

TABLE 5

		AMPACITY LIM	IITATION	IS				
CABLE SIZE	CONCRETE ENCASED CONDUIT SIZE	NUMBER OF CONDUCTORS			NUMBER	OF RUNS	3	
CABLE SIZE	(IN)	(1/C)	1	2	3	4	5	6
1000 (PILC)	4	3/C		580	535	495	455	435
500 (PILC)	3	3/C		395	370	345	325	310
500 (PECN)(III)	5	3		450	410	390	365	340
4/0 (/11)	5	3		275	255	240	225	220
#2 (VIII)	4	3		130	125	120	115	110
#2 (VIII)	4	1		155	150	145	140	135

VII. 15KV COPPER CABLE, DB CONDUIT (DIRECT BURIED). AMPACITIES ARE PER RUN (FOR EACH PHASE).

TABLE 6

		AMPACITY LIN	OITATIO	NS				
	DIRECT BURIED CONDUIT SIZE	NUMBER OF			NUMBER	OF RUNS	;	
CABLE SIZE	(IN)	CONDUCTORS (1/C)	1	2	3	4	5	6
1000 (PILC)	4	3/C	615					
500 (PILC)	3	3/C	420					
500 (PECN)VIII	5	3	470					
4/0 (VIII)	5	3	285					
#2 VIII	3	3	145	135 (IX)	125 (IX)	120	115	105
#2 (VIII)	3	1	175	165 (IX)	155 (IX)	145	140	130

- (VIII) NO LONGER PURCHASED.
- (IX) CABLE AMPACITY WITHOUT 7 1/2-INCH CENTERLINE TO CENTERLINE SPACING BETWEEN CONDUITS.

REFERENCE:

- a. SEE DM5521 FOR FEEDER CABLE AMPACITIES BASED ON THERMAL LOADING LIMITS.
- b. SEE DM5522 FOR CABLE AMPACITY PROGRAM.

© 1998 - 2021 San Diego Gas & Electric Company. All rights reserved. Removal of this copyright notice without permission is not permitted under law.

REV	CHANGE	DR	BY	DSN	APV	DATE	REV	CHANGE	DR	BY	DSN	APV	DATE
С							F						
В	MOVED FROM UG4011	EDM	JIK	-	-	09/16/2021	Е						
Α	REVISION	-	-	JLB	ROG	01/01/1992	D						

SHEET 3 OF 3

 Indicates Latest Revision
 Completely Revised
 New Page
 Information Removed

 SDG&E ELECTRIC UNDERGROUND CONSTRUCTION STANDARDS

CABLE AMPACITIES

UG4012.3

4100 - TERMINATIONS, SPLICING, CONNECTIONS

4100 - TERMINATIONS, SPLICING, CONNECTIONS

<u>PAGE</u>	SUBJECT
4106	ALUMINUM CONDUCTOR PREPARATION FOR TERMINATIONS
4108	INSTRUCTIONS FOR SEALING JACKETED CABLE
4109	CABLE END SEALS
4110	LOADBREAK ELBOW - PRIMARY NEUTRAL TERMINATION
4111	OUTDOOR CABLE TERMINALS FOR POLYETHYLENE CABLES
4121	LIVEFRONT CABLE TERMINATIONS, POLYETHYLENE CABLES (NEW CABLES)
4127	15KV CABLE PREPARATION FOR SUBSTATION METAL-CLAD SWITCHGEAR
4147	750 COMPACT EPR TO 500 PILC SPLICE
4148	3 CONDUCTOR PILC ADAPTER FOR USE WITH 600A ELBOW TEE'S
4167	SLIP-FIT CONNECTORS
4168	LAY-IN SECONDARY CONNECTORS
4169	SECONDARY EXTENSION PLATE FOR PAD-MOUNT TRANSFORMER
4170	600V SECONDARY BOLTED CONNECTION AT TRANSFORMER OR BUS
4171	TRANSFORMER TERMINAL AND BUS COMPRESSION TERMINALS FOR ALUMINUM CONDUCTORS
4172	STACKING ADAPTERS
4173	PIN ADAPTERS
4174	COMPRESSION AND TERMINAL COMPRESSION CONNECTORS
4175	0-600V CONNECTORS FOR #8 THROUGH 500 KCMIL ALUMINUM OR COPPER CONDUCTORS & HANDHOLE INSTALLATION
4176	CONCENTRIC NEUTRAL/COMPRESSION CONNECTOR APPLICATION CHART
4177	CABLE HANGERS AND ACCESSORIES
4178	HEAVY DUTY NON-METALLIC CABLE RACK
4179	12KV, 200A CONNECTOR ASSEMBLIES IDENTIFICATION CHART
4180	12KV, 200A PREMOLDED SPLICE AND CONNECTOR ASSEMBLIES - IDENTIFICATION CHART

© 1998 - 2022 San Diego Gas & Electric Company. All rights reserved. Removal of this copyright notice without permission is not permitted under law.

REV	CHANGE	DR	BY	DSN	APV	DATE	REV	CHANGE	DR	BY	DSN	APV	DATE
Е	FORMATTING	EDM	JIK	-	-	06/02/2020	Н	UG4113 MOVED TO FMO	EDM	EJA	GLW	FRC	02/14/2022
D	EDITORIAL CHANGES	EDM	JIK	JES	CZH	04/13/2020	G	UG4122 & UG4183 MOVED TO FMO	EDM	EJA	GLW	CZH	12/12/2021
С	EDITORIAL CHANGES	EDM	EJA	JES	CZH	12/09/2019	F	EDITORIAL CHANGES	EDM	ADW	GLW	CZH	11/09/2020

SHEET 1 OF 2

SDG&E ELECTRIC UNDERGROUND CONSTRUCTION STANDARDS

New Page

Information Removed

Completely Revised

Indicates Latest Revision

TERMINATIONS, SPLICING CONNECTIONS
TABLE OF CONTENTS

UG4101.1

<u>PAGE</u>	SUBJECT
4181	12KV, 200 AND 600A CONNECTOR ASSEMBLIES, CONNECTORS, SPLICES, ACCESSORIES & DESIGN UNITS IDENTIFICATION CHART
4182	12KV, 600/200A SPLICES, CONNECTORS AND ACCESSORIES
4184	VAULT STRETCHER CONNECTOR, DEADBREAK
4185	600A EXTENSION SPLICE
4186	12KV 600 TO 200A JUNCTION
4187	CAM-LINK OPERABLE 600A CONNECTOR
4188	600A T EXTENSION
4190	LOADBREAK ELBOW CONNECTOR - 12,000V AND BELOW
4191	200A 6930V LOADBREAK 6.9KV, 7.2KV, OR 12KV FUSED ELBOW CONNECTOR
4192	200A 15KV LOADBREAK ELBOW EXTENSION
4195	200A LOADBREAK ACCESSORIES, 12KV
4196	200A DEADBREAK CONNECTORS, 12KV
4197	200A DEADBREAK ACCESSORIES, 12KV
4198	N-JUNCTION CLEER 600A 25KV & SQUARE CLEER 600A 25KV

© 1998 - 2022 San Diego Gas & Electric Company. All rights reserved. Removal of this copyright notice without permission is not permitted under law.

REV	CHANGE	DR	BY	DSN	APV	DATE	REV	CHANGE	DR	BY	DSN	APV	DATE
Е	FORMATTING	EDM	JIK	-	-	06/02/2020	Н	UG4113 MOVED TO FMO	EDM	EJA	GLW	FRC	02/14/2022
D	EDITORIAL CHANGES	EDM	JIK	JES	CZH	04/13/2020	G	UG4122 & UG4183 MOVED TO FMO	EDM	EJA	GLW	CZH	12/12/2021
С	EDITORIAL CHANGES	EDM	EJA	JES	CZH	12/09/2019	F	EDITORIAL CHANGES	EDM	ADW	GLW	CZH	11/09/2020

SHEET 2 OF 2

Indicates Latest Revision | Completely Revised | New Page | Information Removed

SDG&E ELECTRIC UNDERGROUND CONSTRUCTION STANDARDS

TERMINATIONS, SPLICING CONNECTIONS
TABLE OF CONTENTS

UG4101.2

SCOPE: THIS STANDARD DESCRIBES INSTRUCTIONS FOR INSTALLING ALUMINUM CONNECTORS. ATTENTION:

DO NOT POSITION ALUMINUM CONDUCTOR BELOW COPPER TO PREVENT COPPER SALTS FROM RUNNING ONTO ALUMINUM CONDUCTOR.

INSTALLATION:

- A. COMPRESSION CONNECTION WHERE A CONNECTOR IS COMPRESSED ONTO A CONDUCTOR. (a)
 - 1. WIRE BRUSH THE CONDUCTOR(S) TO CLEAN OFF THE OXIDATION.
 - 2. USE CONNECTOR PREFILLED WITH INHIBITOR BY MANUFACTURER.
 - 3. CRIMP WITH POWER TOOL (IN CORRECT ADJUSTMENT), PROPER DIE, AND PROPER NUMBER OF INDENTS.
- B. BOLTED CONNECTION WHERE A CONNECTOR IS BOLTED TO A CONDUCTOR OR FLAT TERMINAL PAD. A BOLTED CONNECTOR REQUIRES CARE WHEN INSTALLING FOR RELIABILITY: (b)
 - 1. WIRE BRUSH THE CONDUCTOR(S), BOLTED CONNECTOR (UNLESS PREINHIBITED) AND FLAT PADS WITH INHIBITOR (STOCK NUMBER S247200). THE INTENT IS TO WIRE BRUSH/INHIBIT ALL MATING SURFACES, ALUMINUM AND COPPER, TO PREVENT DAMAGE TO ALUMINUM FROM CORROSION IN BOLTED JOINT.
 - 2. BOLT WITH PROPER HARDWARE SILICON BRONZE STAINLESS STEEL FASTENERS FROM SDG&E STOCK (FLAT ROUND WASHERS, HEX HEAD NUTS, CAP SCREWS) AND BELLEVILLE WASHERS. TORQUE STAINLESS STEEL FASTENERS AS FOLLOWS:

3/8" = 25 FT. LB.

1/2" = 40 FT. LB.

C. USE TRANSITION PLATE IF BOLTED TO UNTINNED COPPER FLAT PAD. (c)

BILL OF MATERIALS: NONE

NOTES:

- I. COMPRESSED AND BOLTED ALUMINUM CONNECTORS:
 - a. THE INSTALLATION OF ALUMINUM CONDUCTORS HAS ALWAYS REQUIRED MORE CARE THAN COPPER, DUE TO THE OXIDIZING AND COLD FLOW CHARACTERISTICS OF ALUMINUM WHICH CAN CAUSE PREMATURE CONNECTOR FAILURE IF NOT PROPERLY INSTALLED.
 - B. FAILED CONNECTORS RECEIVED BY THE MATERIALS TEST LAB ARE ANALYZED FOR CAUSE OF FAILURE, AS A RESULT OF THESE OBSERVATIONS, STANDARDIZED UNDERGROUND INSTRUCTIONS ARE WRITTEN FOR YOUR REFERENCE WHEN INSTALLING ALUMINUM CONNECTORS.

REFERENCE:

(a) REFER TO UG4121, UG4171, UG4172, UG4173, UG4182, UG4190, UG4196.

Indicates Latest Revision

- (b) REFER TO UG4121, UG4168, UG4171.
- (c) REFER TO UG4168.

© 1998 - 2020 San Diego Gas & Electric Company. All rights reserved. Removal of this copyright notice without permission is not permitted under law.

REV	CHANGE	DR	BY	DSN	APV	DATE	REV	CHANGE	DR	BY	DSN	APV	DATE
С							F						
В	FORMATTING	EDM	JIK			06/02/2020	Е						
Α	REVISION				RSW/VCR	08/31/2000	D						

Completely Revised

SHEET 1 OF 1

SDG&E ELECTRIC UNDERGROUND CONSTRUCTION STANDARDS

New Page

Information Removed

UG 4106.1

ALUMINUM CONDUCTOR PREPARATION FOR TERMINATIONS

SCOPE: THIS STANDARD SHOWS METHODS OF SEALING JACKETED CONCENTRIC NEUTRAL TYPE CABLES WHEN TERMINATING FOR SUBSURFACE OR ABOVE GROUND INSTALLATION APPLICATIONS. ALSO SHOWN ARE MEASUREMENTS OF CONCENTRIC NEUTRAL TERMINATIONS FROM PREMOLDED COMPONENTS/COLD SHRINK OR PORCELAIN POTHEADS.


TABLE 1

ITEM	DESCRIPTION	QUANTITY	STOCK NUMBER
1	ELEC-TRO CUT OR EQUIVALENT (80 GRIT)	AS REQ'D	S239682
2	ELEC-TRO CUT OR EQUIVALENT (180 GRIT)	AS REQ'D	S239684
3	AQUA-SEAL OR EQUIVALENT	AS REQ'D	S442976
4	GLASS TAPE, 1/2"	AS REQ'D	S720256
5	VINYL PLASTIC TAPE, 3/4"	AS REQ'D	S720580
6	SLEEVES, HEAT SHRINK (4-2/0 SIZE)	AS REQ'D	S777984
7	SLEEVES, HEAT SHRINK (350 SIZE)	AS REQ'D	S778016
8	SLEEVES, HEAT SHRINK (750-1000 SIZE)	AS REQ'D	S778020

INSTALLATION:

SUBSURFACE INSTALLATION:


(A) SCORE AND CLEAN A MINIMUM OF 2 INCHES, THE CONCENTRIC NEUTRAL JACKET WITH ELEC-TRO CUT CLOTH BEFORE REMOVING THE JACKETING.

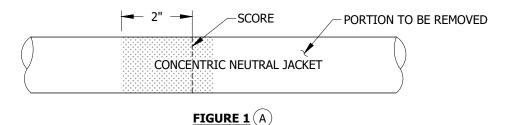

B) REMOVE CONCENTRIC NEUTRAL JACKET AS REQUIRED.

Indicates Latest Revision

- (C) PULL THE CONCENTRIC NEUTRAL WIRES BACK AND AWAY FROM THE SEMICONDUCTING INSULATION SHIELD.
- D CLEAN THE SEMICONDUCTING MATERIAL FOR A MINIMUM OF 2 1/2 INCHES NEXT TO THE CONCENTRIC NEUTRAL JACKET WITH ELEC-TRO CUT CLOTH. **DO NOT USE SOLVENT IN THIS AREA.**

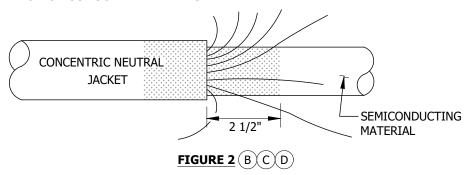

© 1998 - 2020 San Diego Gas & Electric Company. All rights reserved. Removal of this copyright notice without permission is not permitted under law.

Completely Revised

REV	CHANGE	DR	BY	DSN	APV	DATE	REV	CHANGE	DR	BY	DSN	APV	DATE
С	REVISION	-	-	-	RSW/RDJ	1/1/1996	F						
В	REVISION	-	-	-	JLB/RDJ	1/1/1993	Е	FORMATTING	EDM	JIK	-	1	06/02/2020
Α	REVISION	-	-	-	JLB/RDJ	1/1/1992	D	REVISION	-	-	-	TR/MC	8/26/2008

SHEET 1 OF 4

New Page


Information Removed

SDG&E ELECTRIC UNDEGROUND CONSTRUCTION STANDARDS


INSTRUCTIONS FOR SEALING JACKETED CABLE

UG4108.1

(E) APPLY A 2 INCH WIDE STRIP OF SEALING COMPOUND OVER THE SEMICONDUCTING MATERIAL NEXT TO THE CONCENTRIC NEUTRAL JACKET.

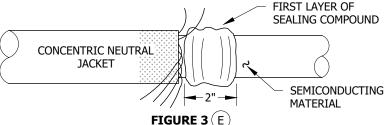


- (F) bend concentric neutral wires back into place around the cable and press them into the sealing compound.
- G APPLY A SECOND 2 INCH WIDE LAYER OF SEALING COMPOUND. 1 INCH OF THIS STRIP WILL GO OVER THE CONCENTRIC NEUTRAL JACKET AND 1 INCH OVER THE CONCENTRIC NEUTRAL WIRES & A PORTION OF THE FIRST LAYER OF SEALING COMPOUND.
- (H) AT THE EDGE OF THE FIRST LAYER OF SEALING COMPOUND TOWARD THE CUT END OF THE CABLE, APPLY 3 LAYERS OF 1/2 INCH GLASS TAPE OVER THE SEALING COMPOUND. APPLY 3 LAYERS OF 3/4 INCH VINYL PLASTIC TAPE OVER THE GLASS TAPE. DO NOT LEAVE ANY POCKETS UNDER THE TAPE FOR WATER TO COLLECT.

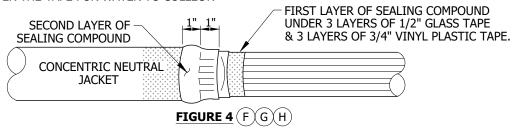


J. APPLY HEAT SHRINK TUBE OR VINYL PLASTIC TAPE AS DESCRIBED IN J1 AND J2.

Indicates Latest Revision

1 APPLY A HEAT SHRINK TUBE OVER THE SEALING COMPOUND, GLASS TAPE, VINYL PLASTIC TAPE & CONCENTRIC NEUTRAL JACKET. APPLY HEAT ALLOWING THE EDGE OF THE HEAT SHRINK TUBE TO BE CENTERED ON THE 3/4 INCH VINYL PLASTIC TAPE. DO NOT APPLY HEAT TO SEMI-CONDUCTING MATERIAL. DO NOT ALLOW HEAT SHRINK MATERIAL TO COME IN CONTACT WITH SEMI-CONDUCTING MATERIAL.

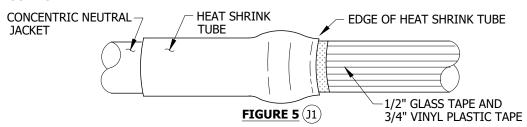

2 VINYL PLASTIC TAPE MAY BE USED INSTEAD OF A HEAT SHRINK TUBE DESCRIBED IN STEP (J1). APPLY 3 LAYERS OF VINYL PLASTIC TAPE COVERING AT LEAST HALF THE CONCENTRIC NEUTRAL BINDING TAPE AND EXTEND AT LEAST 2 INCHES OVER THE CONCENTRIC NEUTRAL JACKET.

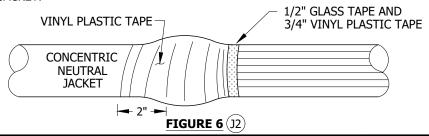

© 1998 - 2020 San Diego Gas & Electric Company. All rights reserved. Removal of this copyright notice without permission is not permitted under law.

Completely Revised

REV	CHANGE	DR	BY	DSN	APV	DATE	REV	CHANGE	DR	BY	DSN	APV	DATE
С	REVISION	1	-	-	RSW/RDJ	1/1/1996	F						
В	REVISION	1	-	-	JLB/RDJ	1/1/1993	Е	FORMATTING	EDM	JIK	-	1	06/02/2020
Α	REVISION	-	-	-	JLB/RDJ	1/1/1992	D	REVISION	-	-	-	TR/MC	8/26/2008

SHEET 2 OF 4

SDG&E ELECTRIC UNDEGROUND CONSTRUCTION STANDARDS

New Page


Information Removed

UG4108.2


INSTRUCTIONS FOR SEALING JACKETED CABLE

ABOVE GROUND INSTALLATION:


K SCORE AND CLEAN A MINIMUM OF 2 INCHES, THE CONCENTRIC NEUTRAL JACKET WITH ELEC-TRO CUT CLOTH BEFORE REMOVING THE JACKETING.

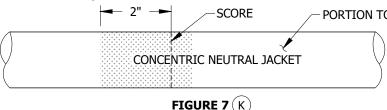

- (L) REMOVE THE CONCENTRIC NEUTRAL JACKET AS REQUIRED.
- (M) APPLY 3 LAYERS OF 1/2 INCH GLASS TAPE OVER THE CONCENTRIC NEUTRAL 1 INCH AWAY FROM THE CONCENTRIC NEUTRAL JACKET AND APPLY 3 LAYERS OF VINYL PLASTIC TAPE OVER THE GLASS TAPE FORMING A PERMANENT BINDING.
- (N) BEND THE CONCENTRIC NEUTRAL OVER THE GLASS & VINYL TAPE AND TWIST TOGETHER.

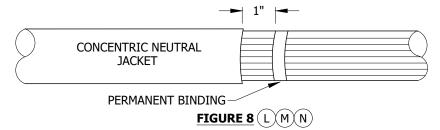


O APPLY A 2 INCH WIDE STRIP OF SEALING COMPOUND, 1 INCH OVER THE CONCENTRIC NEUTRAL JACKET AND 1 INCH OVER THE SEMICONDUCTING MATERIAL AND CONCENTRIC NEUTRALS. TIGHTLY PUSH THE SEALING COMPOUND AROUND THE CONCENTRIC NEUTRAL WIRES.

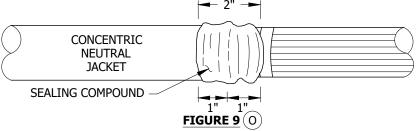

P. APPLY HEAT SHRINK TUBE OR VINYL PLASTIC TAPE AS DESCRIBED IN P1 AND P2.

Indicates Latest Revision

1) PRESS THE AQUA SEAL IN TO THE CONCENTRIC NEUTRAL WIRES TO THE EDGE OF THE CLOTH TAPE. PLACE THE EDGE OF THE HEAT SHRINK TUBE ON THE CLOTH TAPE, APPLY EVEN HEAT TO THE EDGE OF THE TUBE SO IT SHRINKS DOWN ON THE CLOTH TAPE. **AVOID** EXCESS HEAT ON THE SEMI CONDUCTING MATERIAL, AVOID HEAT SHRINK MATERIAL CONTACTING THE SEMI CONDUCTING MATERIAL. CONTINUE TO APPLY EVEN HEAT ON SHRINK TUBE MOVING TOWARD THE JACKET AND MAKE SURE THE TUBE SHRINKS ONTO THE SEALING COMPOUND AND THE OUTER CABLE JACKETING.

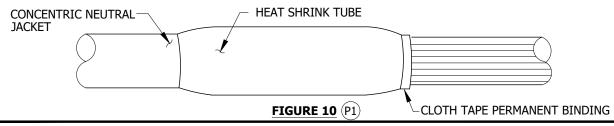

© 1998 - 2020 San Diego Gas & Electric Company. All rights reserved. Removal of this copyright notice without permission is not permitted under law.

REV	CHANGE	DR	BY	DSN	APV	DATE	REV	CHANGE	DR	BY	DSN	APV	DATE
С	REVISION	-	-	-	RSW/RDJ	1/1/1996	F						
В	REVISION	-	-	-	JLB/RDJ	1/1/1993	Е	FORMATTING	EDM	JIK	-	-	06/02/2020
Α	REVISION	1	-	-	JLB/RDJ	1/1/1992	D	REVISION	-	-	-	TR/MC	8/26/2008

SHEET 3 OF 4

SDG&E ELECTRIC UNDEGROUND CONSTRUCTION STANDARDS

New Page


Information Removed

Completely Revised

UG4108.3

INSTRUCTIONS FOR SEALING JACKETED CABLE


(2) VINYL PLASTIC TAPE MAY BE USED INSTEAD OF A HEAT SHRINK TUBE DESCRIBED IN STEP (P1). APPLY 3 LAYERS OF VINYL PLASTIC TAPE COVERING THE SEALING COMPOUND AND EXTENDING AT LEAST 2 INCHES OVER THE CONCENTRIC NEUTRAL JACKET.

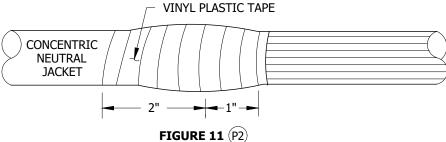

BILL OF MATERIALS: NONE

NOTES:

 $oxed{(\mathrm{\,I\,})}$ due to the fact that overhead fault indicators are required on Cable Poles, the 5 inch space below the terminal (POTHEAD) IS NOT REQUIRED. FOLLOW THE MANUFACTURERS INSTRUCTIONS WHICH SEALS THE CABLE JACKET FROM MOISTURE.

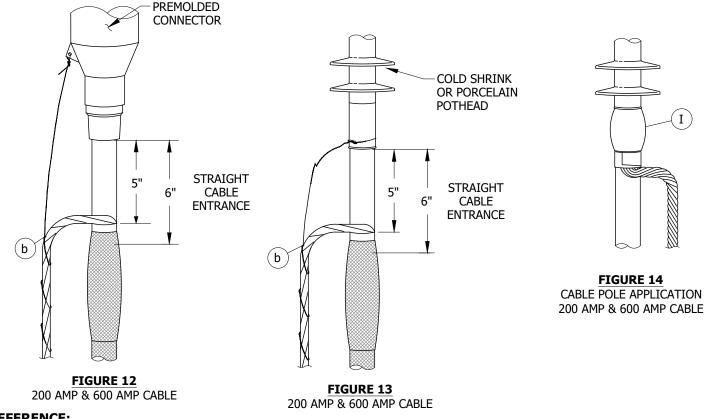

REFERENCE:

- a. SEE UG4176 FOR CONCENTRIC NEUTRAL WIRE SIZE CHART.
- SEE UG4525 FOR GROUNDING PREMOLDED CONNECTORS.
- SEE UG4174 FOR COPPER COMPRESSION CONNECTORS.

🔘 1998 - 2020 San Diego Gas & Electric Company. All rights reserved. Removal of this copyright notice without permission is not permitted under law.

REV	CHANGE	DR	BY	DSN	APV	DATE	REV	CHANGE	DR	BY	DSN	APV	DATE
С	REVISION	-	-	-	RSW/RDJ	1/1/1996	F						
В	REVISION	-	-	-	JLB/RDJ	1/1/1993	Е	FORMATTING	EDM	JIK	-	1	06/02/2020
Α	REVISION	-	-	-	JLB/RDJ	1/1/1992	D	REVISION	-	-	-	TR/MC	8/26/2008

SHEET 4 OF 4

Completely Revised New Page Information Removed **Indicates Latest Revision**

SDG&E ELECTRIC UNDEGROUND CONSTRUCTION STANDARDS

INSTRUCTIONS FOR SEALING JACKETED CABLE

UG4108.4

SCOPE: THIS STANDARD SHOWS THE APPROVED METHOD FOR SEALING CABLE ENDS TO PREVENT THE ENTRY OF WATER INTO 12KV CABLES.

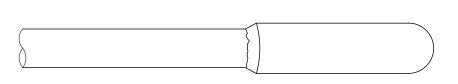


FIGURE 1
CABLE END SEAL

TABLE 1

CABLE E	ND SEAL
STOCK NUMBER	CABLE SIZE
S627240 X	#2, #2/0
S627242 X	350, 750
S627246 X	1000 KCMIL

INSTALLATION:

- A. SEAL ENDS OF ALL PRIMARY CABLES IMMEDIATELY AFTER PULLING UNLESS YOU ARE GOING TO CONNECT CABLES RIGHT AWAY. THIS APPLIES TO CABLE ON REELS AND TO CABLE IN SUBSTRUCTURES. AS AN ADDITIONAL PRECAUTION, AFTER CABLES IN SUBSTRUCTURES HAVE BEEN SEALED, TIE THE ENDS UP AS HIGH AS POSSIBLE ABOVE THE FLOOR.
- B. FOR CABLE POLE RUNS OF 1000 KCMIL CABLE AND FOR OTHER RUNS OF 1000 KCMIL CABLE, WHEN A FEEDER TUBE IS USED IT IS NECESSARY TO REMOVE THE CABLE JACKET BEYOND THE END OF THE PULLING GRIP (SEE FIGURE 2). IF THE ENSLEY CABLE EYE IS USED REFER TO STANDARD PRACTICE #215.
- C. WHEN USING END CAPS OVER CONCENTRIC NEUTRALS, IT IS NECESSARY TO APPLY A PAD OF SEALING COMPOUND OVER THE END OF THE CABLE AND AT THE JACKET CUTBACK TO ENSURE AN ADEQUATE WATER SEAL (SEE FIGURES 3 AND 4).
- D. PREPARE CABLE
 - 1. SQUARE CUT CABLE.
 - 2. THOROUGHLY CLEAN CABLE END FOR APPROXIMATELY SIX INCHES.

Indicates Latest Revision

- E. APPLY COLD SHRINK END CAP
 - 1. SLIP END CAP OVER CABLE END AS FAR AS POSSIBLE.
 - 2. PULL CORE COMPLETELY OUT OF END CAP. THE CAP WILL SHRINK AROUND THE CABLE.
- F. REMOVAL
 - 1. LIFT THE EDGE OF THE CAP AND SLICE THE MATERIAL ALONG THE LENGTH OF THE CAP.
 - 2. PULL THE CAP OFF THE CABLE.

© 1998 - 2020 San Diego Gas & Electric Company. All rights reserved. Removal of this copyright notice without permission is not permitted under law.

REV	CHANGE	DR	BY	DSN	APV	DATE	REV	CHANGE	DR	BY	DSN	APV	DATE
С	FORMATTING	EDM	JIK	-	-	06/02/2020	F						
В	REVISION				TR/JJ	7/28/2005	Е						
Α	REVISION				JLB/RDJ	1/1/1993	D						

SHEET 1 OF 2

SDG&E ELECTRIC UNDERGROUND CONSTRUCTION STANDARDS

New Page

Information Removed

Completely Revised

UG4109.1

CABLE END SEALS

INSTALLATION INSTRUCTIONS FOR CABLE POLE RUNS AND WHEN FEEDER TUBE IS USED:

(G) PREPARE CABLES WITH STAGGERED JACKET CUTBACK.

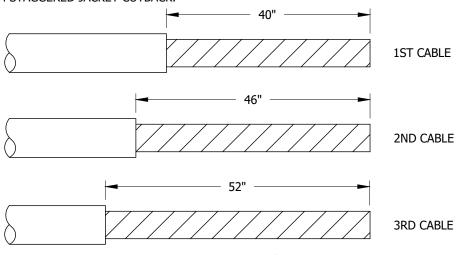


FIGURE 2 (G) JACKET CUTBACK DIMENSIONS

 (H) place pad of sealing compound over and back one inch onto end of cable and place a one inch band of sealing COMPOUND JUST AHEAD OF JACKET CUTOFF.


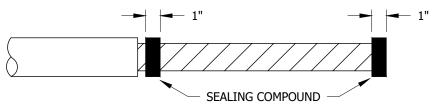


FIGURE 3 (H)

 $\left(\mathsf{J}\right)$ install cable end seal over cable end and one-half of large heat shrink tube (s778020) to seal jacket.

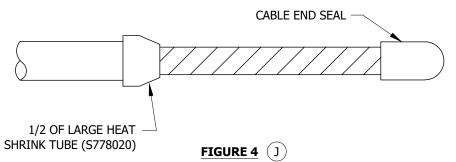

BILL OF MATERIALS: NONE

NOTES:

X THIS ITEM IS EXEMPT.

REFERENCE: NONE

© 1998 - 2020 San Diego Gas & Electric Company. All rights reserved. Removal of this copyright notice without permission is not permitted under law.

Completely Revised

REV	CHANGE	DR	BY	DSN	APV	DATE	REV	CHANGE	DR	BY	DSN	APV	DATE
С	FORMATTING	EDM	JIK	-	-	06/02/2020	F						
В	REVISION				TR/JJ	7/28/2005	Е						
Α	REVISION				JLB/RDJ	1/1/1993	D						

SHEET 2 OF 2


Indicates Latest Revision Information Removed SDG&E ELECTRIC UNDERGROUND CONSTRUCTION STANDARDS

New Page

CABLE END SEALS

UG4109.2

SCOPE: THIS STANDARD SHOWS THE PRIMARY NEUTRAL INSTALLATION FOR SUBSURFACE TRANSFORMERS FITTED WITH LOADBREAK ELBOWS.

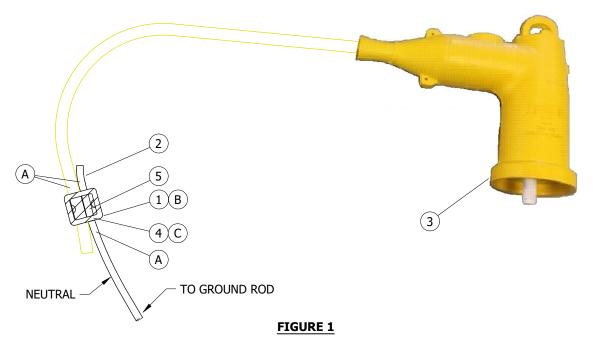

INSTALLATION:

- (A) CLEAN SURFACE WITH SOLVENT
- (B) TWO HALF LAP LAYERS
- (C) THREE HALF LAP LAYERS

BILL OF MATERIALS:

ITEM	DESCRIPTION	QUANTITY	STANDARD PAGE	STOCK NUMBER	DESIGN UNITS
1	VINYL PLASTIC TAPE, 3/4"	AS REQ'D		S720580	
2	#2 CU THW WIRE	AS REQ'D		S808162 X	
3	ELBOW, GROUNDING, 1/0	1	4191	S603600	
4	H.V. INSULATING TAPE, 3/4"	AS REQ'D		S720480	
5	COMPRESSION CONNECTOR	1	4172	S257760	

NOTES:

(X) THIS ITEM IS EXEMPT.

REFERENCE:

a. SEE FMO UG3799.205 AND FMO UG3799.206 FOR SUBSURFACE TRANSFORMERS.

© 1998 - 2022 San Diego Gas & Electric Company. All rights reserved. Removal of this copyright notice without permission is not permitted under law.

REV	CHANGE	DR	BY	DSN	APV	DATE	REV	CHANGE	DR	BY	DSN	APV	DATE
O	DRAWING UPDATE	EDM	EJA	GLW	KRG	05/31/2022	F						
В	FIGURE UPDATE	EDM	EJA	GLW	CZH	06/02/2020	Е						
Α	REVISION	1	-	-	JLB/RDJ	01/01/1993	D						

SHEET 1 OF 1

 Indicates Latest Revision
 Completely Revised
 New Page
 Information Removed


 SDG&E ELECTRIC UNDERGROUND CONSTRUCTION STANDARDS


SDOWE ELECTRIC ONDERGROUND CONSTRUCTION STANDARDS


LOADBREAK ELBOW - PRIMARY NEUTRAL TERMINATION

UG4110.1

SCOPE: THIS STANDARD SHOWS CABLE TERMINALS USED FOR OUTDOOR PRIMARY CABLE TERMINATIONS.

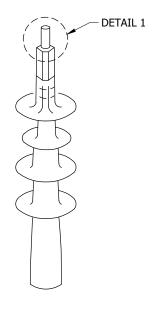

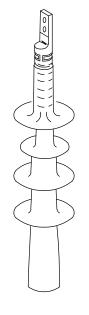

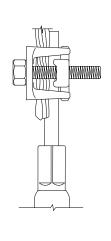

DETAIL 1

FIGURE 1 3M, JOSLYN, RAYCHEM

FIGURE 2 3M, JOSLYN, RAYCHEM

TABLE 1

CABLE	TERM	INAL	FIGURE	AERIAL LUG CATALOG	COMPRESSION	CONNECTOR	COMPRESSION	DESIGN
POLYETHYLENE	CATALOG NUMBER	STOCK NUMBER	NUMBER	NUMBER/ STOCK NUMBER	CATALOG NUMBER	STOCK NUMBER	DIE	UNITS
	5641							
2 SOL AL	JPT15J1	S732918	1	- c	8898-6	S729930	BG	CP-#2N
	TFT151E							
	5641							
2/0 AL	JPT15J1	S732918	1	- (c)	X5U20-6	S729934	840	CP2/0N
	TFT151E							
	5642	6727140		6262226	DTD 250 2 5	6720020	216	CD2EON
350 KCMIL AL	TFT-152E	S727140	1	S262336	PTB-350-2.5	S729938	316	CP350N
330 KCMIL AL	5642	S727140	2		AHL350	S728864	317	T350L
	TFT-152E	5/2/140	2	-	AULOON	5/20004	317	1330L
	5642	S727140	1	S262432	PTL-750-2.5	S729940	301	CP750C
750 KCMIL COMP	TFT-152E	5/2/140	1	5202432	P1L-75U-2.5	5729940	301	CP/50C
AL	5642	S727140	2		CAL750NLP	S729280	301	T750L
	TFT-152E	5/2/140	2	-	CAL/30INLP	5/29260	301	1/30L
	5644	S727138	1	S262370 (X)	PTL-1000-2.5	S729944	301	C1000N
1000 KCMIL AL	JPT15J4	5/2/138	1	S262370 (X)	P1L-1000-2.5	3/29944	301	CIUUUN
TOUC KCMIL AL	5644	C727120	2		CAL1000NLP	C720202	201	T1000!
	TFT-154E	S727138	2	-	CALIUUUNLP	S729282	301	T1000L
1000 KCMIL CU	5644	S727138	2	-	-	S265850	P44ART	T1KLCU

© 1998 - 2021 San Diego Gas & Electric Company. All rights reserved. Removal of this copyright notice without permission is not permitted under law.

REV	CHANGE	DR	BY	DSN	APV	DATE	REV	CHANGE	DR	BY	DSN	APV	DATE
С	REVISION	-	-	-	TR/JJ	07/14/2005	F						
В	REVISION	1	-	-	TR/JJ	06/28/2005	Е	EDITORIAL CHANGES	EDM	EIA	GLW	CZH	07/29/2021
Α	REVISION	-	-	-	JCE/VCR	03/01/2002	D	FIGURE UPDATE	EDM	EJA	GLW	CZH	10/09/2020

SHEET 1 OF 2

SDG&E ELECTRIC UNDERGROUND CONSTRUCTION STANDARDS

New Page

Information Removed

Completely Revised

Indicates Latest Revision

OUTDOOR CABLE TERMINALS FOR POLYETHYLENE CABLES

UG4111.1

INSTALLATION:

- (A) SUPPLIED WITH CABLE TERMINAL KIT.
- (B) FOR 350, 750 AND 1000 KCMIL CABLE POLE TERMINALS, INSTALL TOP PORTION OF COMPRESSION CONNECTOR IN BOTTOM POSITION OF THE 2-BOLT CONNECTOR (AERIAL LUG).
- (C) AERIAL LUG NOT REQUIRED.

BILL OF MATERIALS: NONE

NOTES:

(X) THIS ITEM IS EXEMPT.

REFERENCE:

- a. SEE OH287UG3140 FOR CONTAMINATION DISTRICTS.
- b. SEE OH1407UG4207 FOR CABLE TERMINAL MOUNTING INFORMATION.

© 1998 - 2021 San Diego Gas & Electric Company. All rights reserved. Removal of this copyright notice without permission is not permitted under law.

REV	CHANGE	DR	BY	DSN	APV	DATE	REV	CHANGE	DR	BY	DSN	APV	DATE
С	REVISION	-	-	-	TR/JJ	07/14/2005	F						
В	REVISION	-	-	-	TR/JJ	06/28/2005	Е	EDITORIAL CHANGES	EDM	EIA	GLW	CZH	07/29/2021
Α	REVISION	-	-	-	JCE/VCR	03/01/2002	D	FIGURE UPDATE	EDM	EJA	GLW	CZH	10/09/2020

SHEET 2 OF 2

SDG&E ELECTRIC UNDERGROUND CONSTRUCTION STANDARDS

Completely Revised

Indicates Latest Revision

New Page

Information Removed

UG4111.2

SCOPE: THIS STANDARD SHOWS LIVEFRONT TERMINATION ON HIGH VOLTAGE CABLE FOR EXISTING FACILITIES.

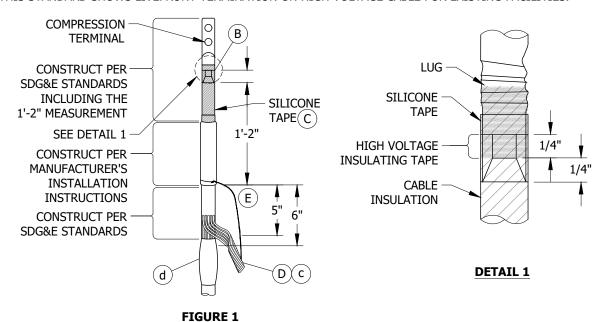


TABLE 1

	AL 175 MIL XLPE CABLES													
CONDUCTOR	COMPRESSION	TERMINAL	STRESS RELIEF KIT											
SIZE/MATERIAL	STOCK NUMBER	DESIGN UNITS	CATALOG NUMBER	STOCK NUMBER										
#2 SOL AL	S728688	SC-#02	FC71	S732978										
#2/0 AL	S728696	SC-2/0	5671	5/329/8										
350 KCMIL AL	S728864	SC-350												
750 KCMIL AL	S72980	SC-750	5672	S732972										
1000 KCMIL AL	S729282	SC1000	1											

TABLE 2

CU 220 MIL HMWPE CABLES													
CONDUCTOR	COMPRESSION	TERMINAL	STRESS RELIEF KIT										
SIZE/MATERIAL	STOCK NUMBER	DESIGN UNITS	CATALOG NUMBER	STOCK NUMBER									
#4 CU	S259040	SC-#4C	5671	S732978									
#2 CU	S259008	SC-#2C	56/1	5/329/8									
#4/0 CU	S729792	SC4/0C											
50 KCMIL CU	S729856	SC500C	5672	S732972									
1000 KCMIL CU	S265850	SC-1KC											

INSTALLATION:

- A. CONSTRUCT STRESS RELIEF KIT INSTALLATION AS SHOWN IN SKETCH. DESIGN UNIT INCLUDES COMPRESSION TERMINAL AND STRESS RELIEF KIT.
- BEVEL TOP EDGE OF CABLE INSULATION BACK 1/4". FOR ALUMINUM CABLES LEAVE 1/4" BARE CONDUCTOR BELOW COMPRESSION TERMINAL AND SEAL THE CABLE INSULATION TO THE TERMINAL WITH A MINIMUM OF THREE HALF-LAP LAYERS OF HIGH VOLTAGE INSULATING TAPE (STOCK NUMBER S720480). FOR COPPER CABLES LEAVE 1/2" GAP.
- (C) USE MODERATE OR SLIGHT TENSION TO APPLY SILICONE TAPE (STOCK NUMBER S720384). HALF-LAP TAPE STARTING ABOUT 1/2" BELOW TOP OF STRESS RELIEF KIT AND ENDING 1/4 WAY UP THE LUG. DO NOT END TAPE INSIDE THE CRIMP OF THE COMPRESSION TERMINAL, BECAUSE IT MAY COLLECT MOISTURE.
- $(\,\mathsf{D}\,)$ ground stress relief kit. Use a piece of No. 14 solid copper wire (Stock No. S812934) or a surplus piece of CONCENTRIC NEUTRAL TAIL THAT IS LONG ENOUGH TO REACH THE NEAREST COMPRESSION CONNECTOR. DO NOT USE ANY CONCENTRIC NEUTRAL ATTACHED TO THE CABLE UNLESS THE CABLE IS 2/0 OR 2 SOLID TRIPLEX.

© 1998 - 2020 San Diego Gas & Electric Company. All rights reserved. Removal of this copyright notice without permission is not permitted under law.

REV	CHANGE	DR	BY	DSN	APV	DATE	REV	CHANGE	DR	BY	DSN	APV	DATE
С							F						
В	FORMATTING	EDM	JIK	-	-	06/02/2020	Е						
Α	REVISION	-	-	-	JJ/TR	5/26/2005	D						

SHEET 1 OF 2

Completely Revised **Indicates Latest Revision** Information Removed SDG&E ELECTRIC UNDERGROUND CONSTRUCTION STANDARDS

New Page

UG4121.1

LIVE FRONT CABLE TERMINATIONS, POLYETHYLENE CABLES (NEW CABLES)

(E) FOR INSTALLATIONS IN EXISTING LIVE FRONT EQUIPMENT, INSTALL THE CONCENTRIC NEUTRAL AT THE SAME HEIGHT AS EXISTING CABLES AND DELETE THE 5 INCH MEASUREMENT.

BILL OF MATERIALS: NONE

NOTES: NONE

REFERENCE:

- a. SEE UG4111 FOR OUTDOOR TERMINATIONS.
- b. SEE UG4122 FOR INDOOR CABLE TERMINATIONS FOR EXISTING CABLES.

Indicates Latest Revision

- (c) see ug4525 for concentric neutral terminations and grounding premodeled connectors.
- $\left(ext{ d}
 ight)$ see UG4108 for instructions on sealing jacketed cable and concentric neutral measurements from connectors.
- e. SEE UG4199.203/UG4199.204 FOR LIVE FRONT CABLE TERMINATIONS ON "FIELD MAINTENANCE ONLY" CABLES.

© 1998 - 2020 San Diego Gas & Electric Company. All rights reserved. Removal of this copyright notice without permission is not permitted under law.

Completely Revised

REV	CHANGE	DR	BY	DSN	APV	DATE	REV	CHANGE	DR	BY	DSN	APV	DATE
С							F						
В	FORMATTING	EDM	JIK	-	-	06/02/2020	Е						
Α	REVISION	-	-	-	JJ/TR	5/26/2005	D						

SHEET 2 OF 2

SDG&E ELECTRIC UNDERGROUND CONSTRUCTION STANDARDS

New Page

Information Removed

LIVE FRONT CABLE TERMINATIONS, POLYETHYLENE CABLES (NEW CABLES)

UG4121.2

SCOPE: THIS STANDARD SHOWS LIVEFRONT TERMINATION FOR SUBSTATION METAL-CLAD SWITCHGEAR.

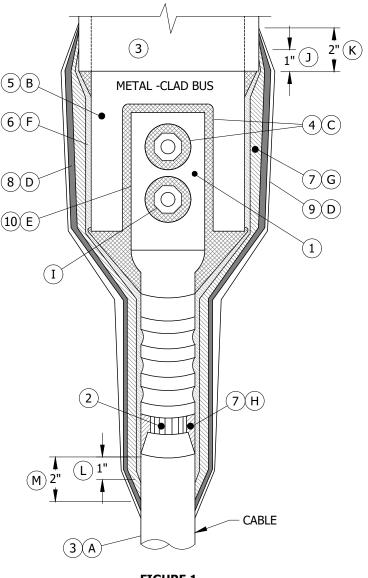


FIGURE 1

INSTALLATION:

- (A) CLEAN SURFACE WITH SOLVENT.
- (B) ONE LOOSELY APPLIED HALF-LAPPED LAYER.
- (C) APPLY TO SHARP CORNERS.
- (D) TWO HALF-LAPPED LAYERS.
- (E) TRANSITION PLATE IS REQUIRED FOR ALL ALUMINUM INSTALLATIONS.
- (f) four half-lapped layers.
- (G) FOURTEEN HALF-LAPPED LAYERS.

© 1998 - 2020 San Diego Gas & Electric Company. All rights reserved. Removal of this copyright notice without permission is not permitted under law.

REV	CHANGE	DR	BY	DSN	APV	DATE	REV	CHANGE	DR	BY	DSN	APV	DATE
С							F						
В	FORMATTING	EDM	JIK	-	-	06/02/2020	Е						
Α	REVISION	-	-	-	JLB/RDJ	1/1/1994	D						

SHEET 1 OF 2

Indicates Latest Revision | Completely Revised | New Page | Information Removed

SDG&E ELECTRIC UNDERGROUND CONSTRUCTION STANDARDS

UG4127.1

15 KV CABLE PREPARATION FOR SUBSTATION METAL-CLAD SWITCHGEAR

- (H) AS REQUIRED TO FILL VOID.
- (J) TERMINATE 3/4" VARNISH CAMBRIC TAPE 1" UP ONTO FACTORY INSULATION.
- (K) terminate high voltage insulating tape 2" up onto factory insulation.
- (L) TERMINATE 3/4" VARNISH CAMBRIC TAPE 1" BELOW BEVEL ON CABLE.
- (M) TERMINATE HIGH VOLTAGE INSULATING TAPE 2" BELOW BEVEL ON CABLE.

BILL OF MATERIALS:

ITEM	DESCRIPTION	QUANTITY	STANDARD PAGE	STOCK NUMBER	DESIGN UNITS
1	COMPRESSION TERMINAL	-	4121	-	-
2	CONDUCTOR	-	-	-	-
3	FACTORY XLPE INSULATION	-	-	-	-
4	DUCT SIL	-	-	S247490 X	-
5	VARNISH CAMBRIC TAPE, 1 1/2"	-	-	S721056	-
6	VARNISH CAMBRIC TAPE, 3/4"	-	-	S721024	=
7	HIGH VOLTAGE INSULATING TAPE	-	-	S720480	-
8	VINYL PLASTIC TAPE	-	-	S720580	=
9	SILICONE TAPE, 1"	-	-	S720384	-
10	TRANSITION PLATE, ALUMINUM TO COPPER	-	4168	S543208	-

NOTES:

(I) ALL NUTS AND BOLTS INSTALLED IN SUBSTATIONS SHALL BE GALVANIZED.

Indicates Latest Revision

(X) THIS ITEM IS EXEMPT.

REFERENCE: NONE

© 1998 - 2020 San Diego Gas & Electric Company. All rights reserved. Removal of this copyright notice without permission is not permitted under law.

Completely Revised

REV	CHANGE	DR	BY	DSN	APV	DATE	REV	CHANGE	DR	BY	DSN	APV	DATE
С							F						
В	FORMATTING	EDM	JIK	-	-	06/02/2020	Е						
Α	REVISION	-	-	-	JLB/RDJ	1/1/1994	D						

SHEET 2 OF 2

SDG&E ELECTRIC UNDERGROUND CONSTRUCTION STANDARDS

New Page

Information Removed

UG4127.2

SCOPE: THIS STANDARD COVERS CONDUCTORS TO SPLICING OF 750 COMPACT EPR TO 500 PILC 15KV CONDUCTORS.

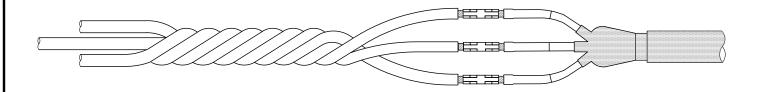


FIGURE 1 750C/500 SLEEVE DIE 936 YRB 390304

TABLE 1

FIGURE 1		
MANUFACTURER TYCO NUMBER	STOCK NUMBER	DESIGN UNITS
HVS-T-15835S	-	750CSL
SLEEVE	SXXXXXX	750

INSTALLATION:

A. CUT CABLES TO CORRECT LENGTH, INSTALL CABLE SUPPORTS, PREPARE CABLES FOR TERMINATION AND FOLLOW MANUFACTURER'S INSTRUCTIONS FOR APPLICATION.

BILL OF MATERIALS: NONE

NOTES:

I. IF THE FACILITY IS TOO SMALL FOR TERMINATION PULL THE PILC CABLE OUT TO THE NEXT LARGEST STRUCTURE.

REFERENCE: NONE

© 1998 - 2020 San Diego Gas & Electric Company. All rights reserved. Removal of this copyright notice without permission is not permitted under law.

Indicates Latest Revision

REV	CHANGE	DR	BY	DSN	APV	DATE	REV	CHANGE	DR	BY	DSN	APV	DATE
С							F						
В	FORMATTING	EDM	JIK	JES	CZH	06/02/2020	Е						
Α	REVISION	-	-	-	TR/JW	12/9/2005	D						

SHEET 1 OF 1 SDG&E ELECTRIC UNDERGROUND CONSTRUCTION STANDARDS

New Page

Information Removed

Completely Revised

UG4147.1

SCOPE: THIS STANDARD COVERS THE RE-TERMINATION OF 3 CONDUCTOR PILC TO 600 AMP ELBOW TEE CONNECTIONS. THIS TERMINATION IS DESIGNED FOR THE LIMITED SPACE TRANSITION FROM 500 KCMIL PILC CABLE TO MOLDED CONNECTIONS ON EPR-PEJ OR XLPECN-PEJ CABLES.

ATTENTION:

* SDG&E HAS NOT PURCHASED OR INSTALLED PAPER INSULATED LEAD COVERED CONDUCTORS IN THE PAST 10 YEARS. LEAD COVERED CONDUCTORS HAVE HAD A SUPERIOR LIFE SPAN BUT ENVIRONMENTAL ISSUES WITH LEAD AND SAFETY ISSUES HANDLING HOT COMPOUND FILLING AND HOT METAL HAVE CHANGED THE UTILITY INDUSTRY'S FOCUS TO POLYMER CABLES. THE LEAD COVERING CREATES OPERATIONAL AND GROUNDING PROBLEMS, AS WELL AS INCREASED TIME REQUIREMENTS FOR INSTALLATION AND TERMINATION. AS LOADS INCREASE AND RECONSTRUCTION OF THE AREAS THAT HAVE LEAD COVERED CONDUCTORS DECREASES, ALL RE-TERMINATION OF LEAD CABLES SHALL BE WITH COLD OR HEAT SHRINK PRODUCTS DETERMINED BY DISTRIBUTION ENGINEERING AND STANDARDS.

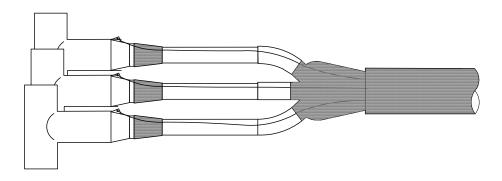


FIGURE 1

TABLE 1

Indicates Latest Revision

FIGURE 1		
MANUFACTURER TYCO NUMBER	STOCK NUMBER	DESIGN UNITS
HVE-3-1593-SDG&E	S445870	500TRC
500 MCM LUG	S258700	SPD500

INSTALLATION:

A. CUT CABLES TO CORRECT LENGTH, INSTALL CABLE SUPPORTS, PREPARE CABLES FOR TERMINATION AND FOLLOW MANUFACTURER'S INSTRUCTIONS FOR APPLICATION.

BILL OF MATERIALS: NONE

NOTES:

I. IF THE FACILITY IS TOO SMALL FOR TERMINATION PULL THE PILC CABLE OUT TO THE NEXT LARGEST STRUCTURE.

REFERENCE:

a. CONNECTION APPLICATION STANDARDS: UG4181, UG4183, UG4184 COVER CONNECTIONS THAT MAY BE USED WITH THIS CABLE TERMINATION KIT.

© 1998 - 2020 San Diego Gas & Electric Company. All rights reserved. Removal of this copyright notice without permission is not permitted under law.

REV	CHANGE	DR	BY	DSN	APV	DATE	REV	CHANGE	DR	BY	DSN	APV	DATE
С							F						
В	MOVED FROM UG4147	EDM	JIK	JES	CZH	06/02/2020	Е						
Α	REVISION	-	-	-	TR/JW	04/09/2006	D						

SHEET 1 OF 1

SDG&E ELECTRIC UNDERGROUND CONSTRUCTION STANDARDS

New Page

Information Removed

Completely Revised

3 CONDUCTOR PILC ADAPTER FOR USE WITH 600 AMP ELBOW TEE'S

UG4148.1

SCOPE: THIS STANDARD SHOWS SLIP-FIT CONNECTORS THAT ARE REQUIRED ON ALL NEW SINGLE-PHASE DEADFRONT TRANSFORMER LOW VOLTAGE SECONDARY INSTALLATIONS.

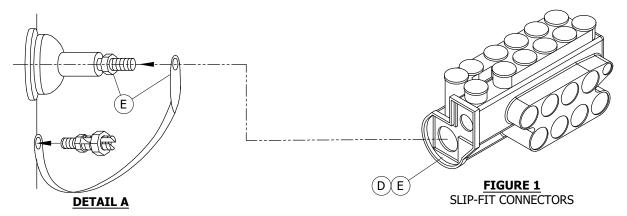


TABLE 1

SLIP-FIT CONNECTORS (8-PORT)												
SINGLE-PHASE TRANSFORMER SIZE	CABLE SIZE	STOCK NUMBER	DESIGN UNITS									
25 THRU 75 KVA (5/8" STUD)	#8 THRU 500 KCMIL	S269990	500-8SL									
100 THRU 167 KVA (1" STUD)												

INSTALLATION:

- A. CONNECTORS MAY BE USED FOR ALUMINUM OR COPPER CONDUCTORS BUT NEVER COMBINE COPPER AND ALUMINUM IN THE SAME PORT.
- B. WHEN NECESSARY MULTIPLE CONDUCTORS PER PORT ARE ALLOWED.
- C. CONNECTOR IS A SLIP FIT CONNECTION EVEN THOUGH THE TERMINAL IS THREADED.
- \langle D angle on "PS" connectors, slide connector onto the transformer stud, angle connector to allow a straight, smooth CABLE ENTRY AND TIGHTEN SET SCREW TO LOCK THE CONNECTOR IN PLACE. DO NOT OVER-TIGHTEN JAM NUT AGAINST CONNECTOR.
- (E) on the Neutral Connector, slide the grounding strap onto the transformer stud, then slide the connector all THE WAY ONTO THE STUD, ANGLE CONNECTOR TO ALLOW A STRAIGHT, SMOOTH CABLE ENTRY, AND TIGHTEN THE SET SCREW TO LOCK CONNECTOR IN PLACE. WITHOUT OVER-TIGHTENING JAM NUT, SNUG GROUND STRAP ONTO CONNECTOR.
- F. TO PREPARE CABLE, REMOVE INSULATION BY PENCILING, WIRE BRUSH CONDUCTOR AND APPLY INHIBITOR.
- G. INSERT THE CONDUCTOR IN THE PORT AND TIGHTEN SET SCREW. CAUTION SHOULD BE EXERCISED TO ENSURE THAT NO STRANDS ARE EITHER SEVERED OR FORCED BACK OUT OF THE PORT WHEN TIGHTENING FIRMLY.
- H. AFTER COMPLETING WORK ON THE SECONDARY CONNECTORS, MAKE SURE ALL CONNECTIONS ARE TIGHTENED FIRMLY.

BILL OF MATERIALS: NONE

NOTES:

- I) USE \$270290 ONLY WHEN 500 KCMIL CABLES ARE BEING INSTALLED.
- II. S/N S270290, S270296, S270296 WILL BE DEPLETED AND REPLACED WITH S269990.

REFERENCE: NONE

© 1998 - 2023 San Diego Gas & Electric Company. All rights reserved. Removal of this copyright notice without permission is not permitted under law.

REV	CHANGE	DR	BY	DSN	APV	DATE	REV	CHANGE	DR	BY	DSN	APV	DATE
С	REVISION	-	-	-	TR/MJC	12/13/2011	F	TABLE UPDATE	ARC	RSL	JES	KRG	03/09/2023
В	REVISION	-	-	-	MC/TR	04/29/2008	Е	FIGURE UPDATE	EDM	EJA	GLW	CZH	07/28/2021
Α	REVISION		-	-	JJ/TR	10/26/2006	D	FORMATTING	EDM	JIK	-	-	06/02/2020

SHEET 1 OF 1

Completely Revised **Indicates Latest Revision** New Page Information Removed SDG&E ELECTRIC UNDERGROUND CONSTRUCTION STANDARDS

UG4167.1

SCOPE: THIS STANDARD COVERS THE INSTALLATION OF LAY-IN SECONDARY TRANSFORMER CABLE CONNECTIONS FOR THREE PHASE TRANSFORMERS. THE LAY-IN CONNECTOR REPLACES THE STANDARD SECONDARY LUG APPLICATION FOR TRANSFORMERS. THE LAY-IN CONNECTOR CONDUCTOR RANGE IS 1/0 TO 1000 KCMIL FOR ALUMINUM AND COPPER CABLES.

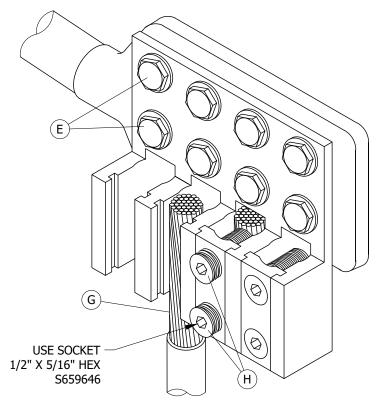


FIGURE 1 LAY-IN CONNECTOR


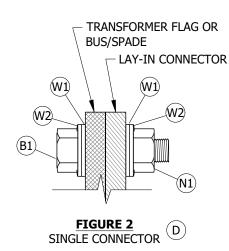


TABLE 1

Indicates Latest Revision

	HARDWARE								
ITEM	DESCRIPTION								
B1	BOLT, 1/2" X , S.S.								
N1	NUT, 1/2" BRONZE								
W1	WASHER, 1/2", FLAT, S.S.								
W2	WASHER, 1/2" BELLVILLE, S.S.								

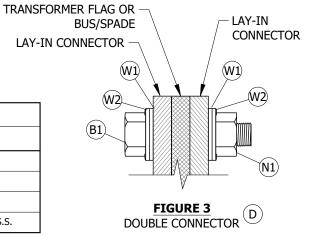

Information Removed

© 1998 - 2020 San Diego Gas & Electric Company. All rights reserved. Removal of this copyright notice without permission is not permitted under law.

Completely Revised

REV	CHANGE	DR	BY	DSN	APV	DATE	REV	CHANGE	DR	BY	DSN	APV	DATE
С	REVISION	-	-	-	TR/MJC	12/13/2011	F						
В	REVISION	-	-	-	MC/TR	04/29/2008	Е						
Α	REVISION	-	1	-	JJ/TR	10/26/2006	D	MOVED FROM UG4167	EDM	JIK	-	-	06/02/2020

SHEET 1 OF 2

SDG&E ELECTRIC UNDERGROUND CONSTRUCTION STANDARDS

New Page

LAY-IN SECONDARY CONNECTORS

UG4168.1

TABLE 2 (H)

CONDUCTOR	SIZE AND TORQUE VALUE
CABLE SIZE	TORQUE VALUE IN INCH-POUNDS
1/0	200
3/0	250
350	350
500	450
750	500
1000	500

TABLE 3

	CONNECTORS												
CONNECTION POINTS	BOLT HOLES	STOCK NUMBER	DESIGN UNITS										
1 CONNECTION PORT	2-HOLES	S256370	1CNPOR										
2 CONNECTION PORTS	4-HOLES	S256372	2CNPOR										
3 CONNECTION PORTS	6-HOLES	S256374	3CNPOR										
4 CONNECTION PORTS	8-HOLES	S256376	4CNPOR										
6 CONNECTION PORTS	12-HOLES	S256378	6CNPOR										
8 CONNECTION PORTS	16-HOLES	S256380	8CNPOR										

TABLE 4

	PARTS LIST											
ITEM	M DESCRIPTION											
1	LAY-IN CONNECTOR	AS REQ'D										
2	PENATROX OXIDE INHIBITOR	AS REQ'D										
3	STAINLESS STEEL BOLT SET UP WITH BELLEVILLE WASHER	AS REQ'D										
4	3M SCOTCH BRIGHT PAD	AS REQ'D										

INSTALLATION:

- A. SELECT THE CORRECT LAY-IN CONNECTOR FOR THE NUMBER OF CABLE RUNS. THEY MAY BE ARRANGED IN COMBINATIONS TO CONNECT MULTIPLE RUNS.
- B. USE A 3M SCOTCH BRIGHT PAD TO CLEAN ALL CONNECTION SURFACES, INCLUDING THE CABLE LAY-IN CONNECTION AREA.
- C. APPLY A THIN COAT OF OXIDE INHIBITOR ON ALL CONNECTION SURFACES. THIS WILL ENSURE GOOD CONTACT, LOW RESISTANCE, IMPROVE CONDUCTIVITY AND SEAL OUT CONTAMINATES.
- D SELECT THE CORRECT STAINLESS STEEL BOLT LENGTH. THE BELLEVILLE WASHER SHALL BE LOCATED BETWEEN SILICON BRONZE NUT AND THE HEAVY DUTY FLAT WASHER. THIS ALSO REQUIRES A FLAT WASHER UNDER THE BOLT HEAD. WHEN TWO LAY-IN CONNECTORS ARE USED, A BELLEVILLE WASHER SHALL BE ADDED BETWEEN THE BOLT HEAD AND THE WASHER.
- E INSTALL ALL NECESSARY BOLTS AND TIGHTEN DOWN IN A CROSS PATTERN. ALL 1/2" BOLTS SHOULD BE TORQUED TO 44 FT-LBS IN THE SAME PATTERN. MAKE SURE THE BELLEVILLE WASHERS ARE FLAT.
- (F) INSTALL CABLE AND CUT TO CORRECT LENGTH TO FIT INTO MILLED OUT AREA ON BODY OF LAY-IN PLATE.
- (G) STRIP 3" OF INSULATION FROM THE END OF CONDUCTOR AND INSTALL IN LAY UP POSITION, INSTALL COVER PLATE WITH HEX SCREWS.
- (H) THE 5/16" HEX SCREWS SHALL BE TIGHTENED DOWN EVENLY, TIGHTEN THE BOTTOM SET SCREW FIRST.

Indicates Latest Revision

BILL OF MATERIALS: NONE

NOTES:

- I. LAY-IN CONNECTORS MAY BE APPLIED ON BOTH SIDES OF THE TRANSFORMER FLAG FOR MULTIPLE CONDUCTOR INSTALLATIONS. THE TORQUE SCREW REQUIRES A 5/16" HEX DRIVE SOCKET TO TORQUE CABLE CONDUCTOR HEX SCREWS.
- II. LAY-IN CONNECTORS MAY BE ARRANGED BY THE NUMBER OF LAY-IN POSITIONS TO FILL THE NUMBER OF CABLES REQUIRED ON EACH TRANSFORMER FLAG. THE LAY-IN CONNECTORS MAY ONLY EXTEND ONE POSITION MORE THAN THE TRANSFORMER BUSHING; IT MUST HAVE SAFE CLEARANCE FROM THE CLOSED AIR CABINET DOOR WHEN THIS IS DONE.
- III. DUE TO CLEARANCE ISSUES IN SOME ERMCO THREE-PHASE TRANSFORMERS, LAY-IN CONNECTORS MAY NOT BE USED.

REFERENCE: NONE

© 1998 - 2020 San Diego Gas & Electric Company. All rights reserved. Removal of this copyright notice without permission is not permitted under law.

REV	CHANGE	DR	BY	DSN	APV	DATE	REV	CHANGE	DR	BY	DSN	APV	DATE
С	REVISION	-	-	-	TR/MJC	12/13/2011	F						
В	REVISION	-	-	-	MC/TR	04/29/2008	Е						
Α	REVISION	1	-	-	JJ/TR	10/26/2006	D	MOVED FROM UG4167	EDM	JIK	-	-	06/02/2020

SHEET 2 OF 2

SDG&E ELECTRIC UNDERGROUND CONSTRUCTION STANDARDS


New Page

Information Removed

LAY-IN SECONDARY CONNECTORS

Completely Revised

UG4168.2

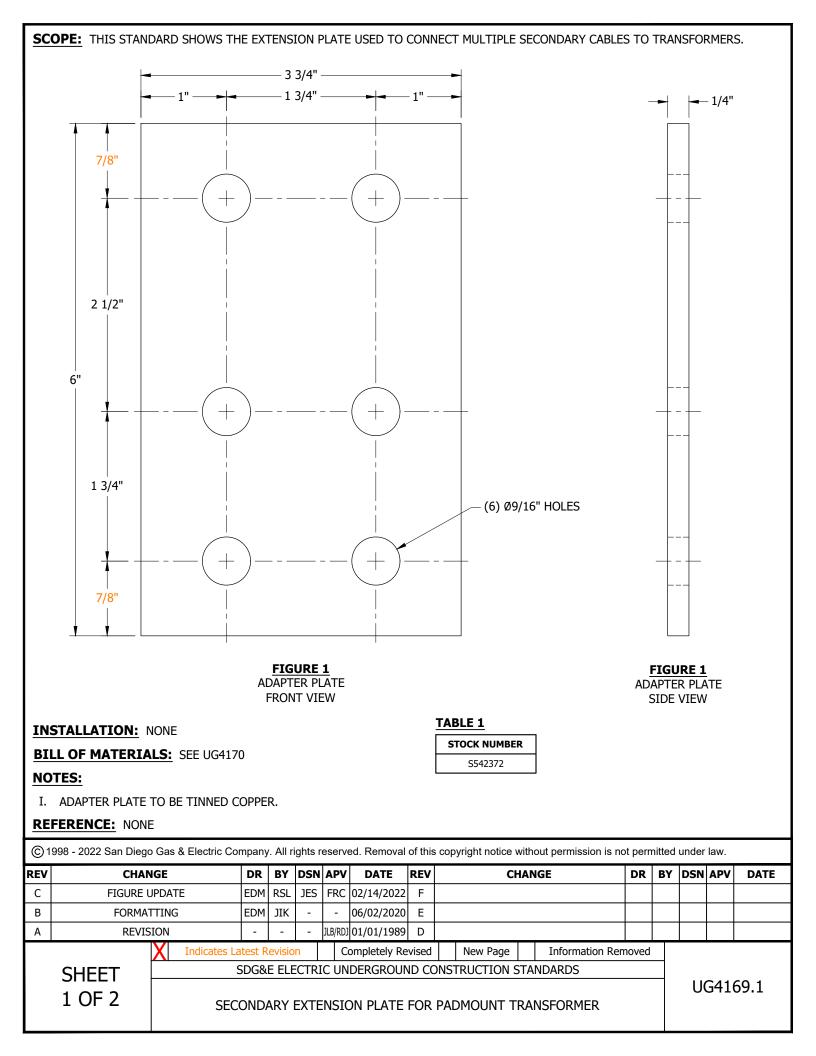

SCOPE: THIS STANDARD SHOWS THE INLINE SPADE USED FOR CONNECTING MULTIPLE SECONDARY CABLES TO TRANSFORMERS.

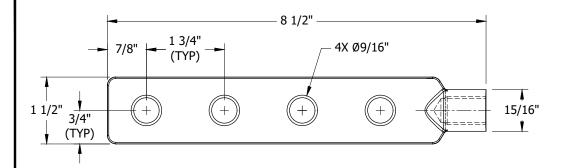
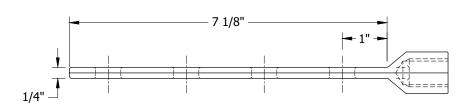




FIGURE 1
INLINE SPADE
ISOMETRIC VIEW



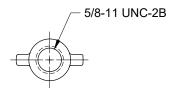


FIGURE 1
INLINE SPADE

INSTALLATION: NONE

BILL OF MATERIALS: SEE UG4170

NOTES:

I. INLINE SPADE IS TIN PLATED.

REFERENCE: NONE

© 1998 - 2022 San Diego Gas & Electric Company. All rights reserved. Removal of this copyright notice without permission is not permitted under law.

Indicates Latest Revision

REV	CHANGE	DR	BY	DSN	APV	DATE	REV	CHANGE	DR	BY	DSN	APV	DATE
С	FIGURE UPDATE	EDM	RSL	JES	FRC	02/14/2022	H						
В	FORMATTING	EDM	JIK	-	-	06/02/2020	Е						
Α	REVISION	-	-	-	JLB/RDJ	01/01/1989	D						

SHEET 2 OF 2

New Page


Information Removed

Completely Revised

UG4169.2

INLINE SPADE

SCOPE: THIS STANDARD SHOWS THE INSTALLATION OF A LUG CONNECTOR TO A SECONDARY 600V TRANSFORMER OR BUS.

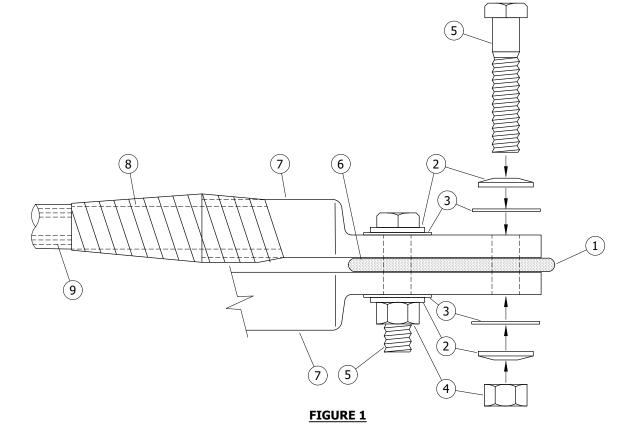

INSTALLATION: NONE **BILL OF MATERIALS:**

ITEM	DESCRIPTION	QUANTITY	STANDARD PAGE	STOCK NUMBER	DESIGN UNITS
1	TRANSFORMER TERMINAL OR BUS	-	-	-	-
1 1	SPADE, 4H, INLINE	AS REQ'D	4169	S270280	SP4H
2	WASHER, 1/2", BELLEVILLE, SS	AS REQ'D	-	S798970	-
3	WASHER, 1/2", FLAT, SS	AS REQ'D	-	S799680	-
4	NUT, 1/2", HEX HEAD MACHINE THREAD, BRONZE	AS REQ'D	-	S506112	-
5	BOLT, 1/2", HEX HEAD MACHINE THREAD, SS	AS REQ'D	-	S247200	-
6	INHIBITOR	AS REQ'D	4106	-	-
7	LUG, ALUMINUM	AS REQ'D	4171	-	-
8	TAPE, PVC	AS REQ'D	-	-	-
9	CABLE, ALUMINUM	AS REQ'D	4002	-	-

NOTES: NONE **REFERENCE:**

(a) SEE UG4106 FOR INSTALLATION INSTRUCTIONS.

© 1998 - 2022 San Diego Gas & Electric Company. All rights reserved. Removal of this copyright notice without permission is not permitted under law.

REV	CHANGE	DR	BY	DSN	APV	DATE	REV	CHANGE	DR	BY	DSN	APV	DATE
С	BILL OF MATERIALS UPDATE	EDM	RSL	JES	FRC	02/14/2022	F						
В	FORMATTING	EDM	JIK	ı	1	06/02/2020	Е						
Α	REVISION	-	-	-	RSW/VCR	10/23/2000	D						

SHEET 1 OF 1

Indicates Latest Revision Completely Revised New Page Information Removed

SDG&E ELECTRIC UNDERGROUND CONSTRUCTION STANDARDS

UG4170.1 600V SECONDARY BOLTED CONNECTION AT TRANSFORMER OR BUS

SCOPE: THIS STANDARD SHOWS CONNECTORS TO TERMINATE PRIMARY AND/OR SECONDARY CONDUCTORS ON TRANSFORMER TERMINATING PLATES OR FLAT BUS CONNECTIONS.

TABLE 1

COMPRESSION TERMINALS - 1 - HOLE FOR 3/8" BOLT - SECONDARY SERVICE												
AL WIRE SIZE	BURNDY	STOCK	SECONDA	RY WORK	SEVICE WORK							
	DIE SIZE	NUMBER	DESIGN UNITS	SAP CU	DESIGN UNITS	SAP CU						
4		S729216	1LG-04	1LG-04	1LG-04	1LG-04						
2		S728800	1LG-02	1LG-02	1LG-02	1LG-02						
1/0	840	S728640	1LG1/0	1LG1/0	1LG1/0	1LG1/0						
3/0		S728960	1LG3/0	1LG3/0	1LG3/0	1LG3/0SV						
350]	S470464	1LG350	1LG350	1LG350	1LG350						
500	316	S729252	1LG500	1LG500	1LG500	1LG500						

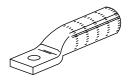


FIGURE 1
1 HOLE FOR 3/8" BOLTS

TABLE 2

COMPRESSION TERMINALS - 2 - HOLE FOR 1/2" BOLT - SECONDARY SERVICE											
AL WIRE SIZE	BURNDY	STOCK	SECONDA	RY WORK	SEVICE WORK						
	DIE SIZE	NUMBER	DESIGN UNITS	SAP CU	DESIGN UNITS	SAP CU					
4		S729172	-	-	-	-					
2	840	S728672	2LG-02	2LG-02	2LG-02	2LG-02					
1/0	040	S728608	2LG1/0	2LG1/0	2LG1/0	2LG1/0					
3/0] [S728896	2LG3/0	2LG3/0	2LG3/0	2LG3/0					
350	316	S729024	2LG350	2LG350	2LG350	2LG350SV					
500	316	S729256	2LG500	2LG500	2LG500	2LG500					
750	301	S729280	2LG750	2LG750	2LG750	2LG750SV					
1000	301	S256420	2LG1000	2LG1000	2LG1000	2LG1000					

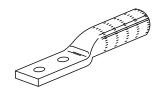


FIGURE 2
2 HOLE FOR 1/2" BOLTS

TABLE 3

COMPRESSION TERMINALS - 1 - HOLE FOR 3/8" BOLT - INDOOR PRIMARY TERMINATIONS										
AL WIRE SIZE	BURNDY DIE SIZE	STOCK NUMBER								
2 SOL	BG	S728688								
2/0	840	S728696								


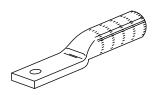


FIGURE 3
1 HOLE FOR 3/8" BOLTS

TABLE 4

Indicates Latest Revision

COMPRESSION TERMINALS - 2 - HOLE FOR 1/2" BOLT - INDOOR PRIMARY TERMINATIONS										
AL WIRE SIZE	BURNDY DIE SIZE	STOCK NUMBER								
350	317	S728864								
750 MCM 750 COMP.	301	S729280								
1000 AL	302	S729282								
1000 CU	P44RT	S265850								

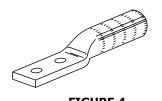

Information Removed

FIGURE 4
2 HOLE FOR 1/2" BOLTS

INSTALLATION: NONE

BILL OF MATERIALS: NONE

NOTES: NONE

REFERENCE: NONE

© 1998 - 2020 San Diego Gas & Electric Company. All rights reserved. Removal of this copyright notice without permission is not permitted under law.

REV	CHANGE	DR	BY	DSN	APV	DATE	REV	CHANGE	DR	BY	DSN	APV	DATE
С	REVISION	-	-	-	RSW/RDJ	1/13/2014	F						
В	REVISION	-	-	-	KN/DW	1/10/2014	Е						
Α	REVISION	-	-	-	RSW/RDJ	1/1/1996	D	FORMATTING	EDM	JIK	-	-	06/02/2020

SHEET 1 OF 1

SDG&E ELECTRIC UNDERGROUND CONSTRUCTION STANDARDS


New Page

TRANSFORMER TERMINAL & BUS COMPRESSION TERMINALS FOR ALUMINUM CONDUCTORS

Completely Revised

UG4171.1

SCOPE: THIS STANDARD SHOWS STACKING ADAPTERS WHICH ARE TO BE USED FOR FLAT BUS CONNECTIONS IN PULL CANS WHERE THERE ARE LESS POSITIONS ON THE LANDING TERMINAL THAN THERE ARE CABLES.

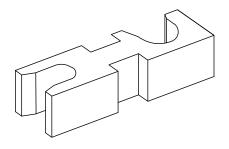

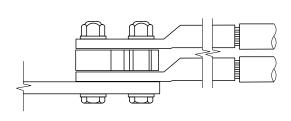


FIGURE 1

FIGURE 2

TABLE 1

STACKING ADAPTER											
AL WIRE	MANUFACTURER/	CATALOG NUMBER	CTOCK NUMBER	DESTAN UNITE							
SIZE	BURNDY	UTILCO/ILSCO	STOCK NUMBER	DESIGN UNITS							
3/0	ASA-250U	ASL-250	S102860	3/0STA							
350	ASA-800U	ASL-750	S102862	350STA							
500	ASA-800U	ASL-750	S102862	500STA							

INSTALLATION: NONE

BILL OF MATERIALS: NONE

NOTES: NONE

REFERENCE:

- a. USE APPROPRIATE STACKING ADAPTER FROM TABLE ABOVE WITH STANDARD 3/0, 350, AND 500 KCMIL 2-HOLE COMPRESSION TERMINALS AS SHOWN ON UG4171.
- b. STACKING LUGS SHOWN ON FMO UG4171 ARE NO LONGER AVAILABLE.

Indicates Latest Revision

© 1998 - 2020 San Diego Gas & Electric Company. All rights reserved. Removal of this copyright notice without permission is not permitted under law.

Completely Revised

REV	CHANGE	DR	BY	DSN	APV	DATE	REV	CHANGE	DR	BY	DSN	APV	DATE
С	REVISION	-	-	-	RSW/RDJ	1/13/2014	F						
В	REVISION	-	-	-	KN/DW	1/10/2014	Е						
Α	REVISION	-	-	-	RSW/RDJ	1/1/1996	D	MOVED FROM 4171	EDM	JIK	JES	CZH	06/02/2020

SHEET 1 OF 1

SDG&E ELECTRIC UNDERGROUND CONSTRUCTION STANDARDS

New Page

Information Removed

UG4172.1

STACKING ADAPTERS

SCOPE: THIS STANDARD SHOWS PIN ADAPTERS WHICH ARE TO BE USED WHEN SERVICE LATERAL CONDUCTORS ARE LARGER THAN THE LISTED RATING OF THE TERMINALS SUPPLIED IN SAFETY SOCKET CANS OR RESIDENTIAL COMBINATION PULL SECTION AND METER CANS.

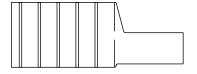


FIGURE 1
PIN ADAPTER

TABLE 1

				PIN ADAPTE	RS				
AL WIRE	RURNDY DIE	MANUFAC	TURER/CATALOG	NUMBER	STOCK	SECONDA	RY WORK	SERVIC	E WORK
SIZE		BURNDY	UTILCO/ILSCO	PENN-UNION	NUMBER	DESIGN UNITS	SAP CU	DESIGN UNITS	SAP CU
3/0	298	AYPO3/0	ACO-3/0	TPO-3/0	S102864	3/0PIN	3/0PIN	3/0PIN	3/0PIN2M
350	299	AYPO350	ACO-350	TPO-350	S102866	350PIN	350PIN	350PIN	350PIN2M

INSTALLATION: NONE

BILL OF MATERIALS: NONE

NOTES:

- I. 3/0 PIN ADAPTER FOR USE IN STANDARD DUTY CANS (100 AMP) WITH LISTED TERMINAL SIZE RATED NOT TO EXCEED #1/0 AWG CU-AL WIRE. IN THIS CASE, 350 MCM CONDUCTORS CANNOT BE INSTALLED.
- II. EXCEPTION: SOME MANUFACTURERS INSTALL 250 MCM CU-AL TERMINALS IN 100 AMP CANS. IN THIS CASE, #3/0 AWG CONDUCTORS MAY BE INSTALLED WITHOUT THE NEED FOR PIN ADAPTERS. THIS ALSO ALLOWS THE USE OF 350 MCM CONDUCTORS USING 350 ADAPTERS.
- III. 350 PIN ADAPTER FOR USE IN HEAVY DUTY CANS (200 AMP) WITH LISTED TERMINAL SIZE RATED NOT TO EXCEED 250 MCM CU-AL WIRE.

REFERENCE: NONE

© 1998 - 2020 San Diego Gas & Electric Company. All rights reserved. Removal of this copyright notice without permission is not permitted under law.

Indicates Latest Revision

REV	CHANGE	DR	BY	DSN	APV	DATE	REV	CHANGE	DR	BY	DSN	APV	DATE
С	REVISION	-	-	-	RSW/RDJ	1/13/2014	F						
В	REVISION	-	-	-	KN/DW	1/10/2014	Е						
Α	REVISION	1	-	-	RSW/RDJ	1/1/1996	D	MOVED FROM 4171	EDM	JIK	JES	CZH	06/02/2020

SHEET 1 OF 1 SDG&E ELECTRIC UNDERGROUND CONSTRUCTION STANDARDS

New Page

Information Removed

UG4173.1

Completely Revised

SCOPE: THIS STANDARD SHOWS COPPER COMPRESSION FOR COPPER TO COPPER JUMPER AND TAP.



FIGURE 1 DOUBLE TAB SQUEEZONS

TABLE 1

						TAP SID	E						INDEX	sтоск
LINE SIDE	#8	#	: 6	#	4	#	2	#1	#1/0	#2/0	#4/0	NO. IN	DENTS	NUMBER
	SOL	SOL	STR	SOL	STR	SOL	STR	STR	STR	STR	STR	MD-6	Y-35	
	SUL	SUL	SIK	SUL	SIK	SUL	SIK	SIK	SIK	SIK	SIK	3	1	
#6 SOL #4 SOL STR	Х	X	Х	Х	-	-	-	-	-	-	-	WKT	N/A	S257952
6 STR #4 SOL #2 SOL STR	-	-	X	Х	Х	Х	-	-	-	-	-	WKK	N/A	S257920
#2, 1 - 1/0 (ALL STR)	-	Х	Х	Х	Х	Х	-		-	-	-	N/A	0	S257792
#2, 1 - 1/0 (ALL 31K)	-	-	-	-	-	-	Х	Х	Х	-	-	N/A	0	S257760
	-	-	-	Х	Х	Х	-		-	-	-	N/A	U-D3	S257888
#2/0 - 4/0 STR	-	-	-	-	-	-	Х	Х	Х	-	-	N/A	U-D3	S257856
	-	-	-	-	-			-	-	Х	Χ	N/A	U-D3	S257824

INSTALLATION:

A. UNDERGROUND CONCENTRIC NEUTRAL CONNECTIONS SHOULD BE SQUEEZED WITH COMPRESSION CONNECTORS UNLESS OTHERWISE SPECIFIED IN THE UNDERGROUND CONSTRUCTION STANDARDS BOOK.

BILL OF MATERIALS: NONE

NOTES: NONE

REFERENCE: NONE

© 1998 - 2023 San Diego Gas & Electric Company. All rights reserved. Removal of this copyright notice without permission is not permitted under law.

Indicates Latest Revision

REV	CHANGE	DR	BY	DSN	APV	DATE	REV	CHANGE	DR	BY	DSN	APV	DATE
Е	EDITORIAL CHANGES	EDM	JIK	JES	CZH	04/13/2020	Н	UPDATE TABLE	GLC	SPC	MRF	FRC	06/12/2023
D	TABLE UPDATE	-	JIK	JES	CZH	11/12/2019	G	FIGURE UPDATE	EDM	RSL	JES	CZH	12/12/2021
С	EDITORIAL CHANGES	-	JC	JES	CZH	06/13/2019	F	MOVED FROM 4172	EDM	JIK	-	1	06/02/2020

SHEET 1 OF 6

New Page

Information Removed

SDG&E ELECTRIC OVERHEAD AND UNDERGROUND CONSTRUCTION STANDARDS

Completely Revised

OH784.1 UG4174.1 **SCOPE:** THIS STANDARD SHOWS CONNECTORS USED FOR SPLICING SECONDARY OR SERVICE CONDUCTORS.

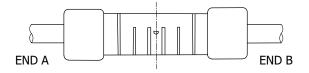


FIGURE 1 SECONDARY OR SERVICE CONDUCTORS

TABLE 1

					IN	SULIN	K CON	1PRES	SION	-SECO	NDARY	OR SERV	ICE CON	NECTORS	(NON-TENSI	ON)		
EN	ND A					EN	ID B					END	CAD		CATALO	G NUMBERS		
ACSR	ALL			ALL A	LUMI	NUM (OR CO	PPER			ACSR	COLOR						STOCK NUMBER
OR 5005	ALUM OR COPPER	8	3	(5	4	4	2	2	1/0	OR 5005	(BLACK-B	BURNDY	HOMAC	PENN	NUMBER
		SOL	STR	SOL	STR	SOL	STR	SOL	STR	STR		END A	END B	URN		(SOMERSET)	UNION	
_	8 STR &	Х	-	-	-	-	-	-	-	-	-	GREEN	BROWN	ICS60	ES6W8W	U1N81	-	-
	6 SOL	-	Х	Х	-	-	-	-	-	-	-	GREEN	GREEN	ICS61	ES6W6W	U1N88	-	S258496
	6 STR	Х	-	-	-	-	-	-	-	-	-	BLUE	BROWN	ICS62	ES4W8W	U1N61	-	-
6	&	-	Х	Х	-	-	-	-	-	-	-	BLUE	GREEN	ICS63	ES4W6W	U1N68	PIK 46	S258464
	4 SOL	-	-	-	Х	Х	-	-	-	-	6	BLUE	BLUE	ICS64	ES4W4W	U1N66	-	S258336
		Х	-	-	-	-	-	-	-	-	-	ORANGE	BROWN	ICS65	ES2W8W	U1N41	PIK 28	S258384
	4 STR	-	Х	Х	-	-	-	-	-	-	-	ORANGE	GREEN	ICS66	ES2W6W	U1N48	PIK 26	S258432
4	& 2 SOL	-	-	-	Х	Х	-	-	-	-	6	ORANGE	BLUE	ICS67	ES2W4W	U1N46	-	S258272
		-	-	-	-	-	Х	х	-	-	4	ORANGE	ORANGE	ICS68	ES2W2W	U1N44	-	S258562 (X
		Х	-	-	-	-	-	-	-	-	-	RED	BROWN	ICS69	ES2R8W	U1N21	-	S258368
		-	Х	Х	-	-	-	-	-	-	-	RED	GREEN	ICS70	ES2R6W	U1N28	-	S258400
2	2 STR	-	-	-	х	Х	-	-	-	-	6	RED	BLUE	ICS71	ES2R4W	U1N26	-	S258240
		-	-	-	-	-	х	х	-	-	4	RED	ORANGE	ICS72	ES2R2W	U1N24	PIK 12	S258528
		-	-	-	-	-	-	-	Х	-	2	RED	RED	ICS73	ES2R2R	U1N22	-	S258624
		-	Х	Х	-	-	-	-	-	-	-	YELLOW	GREEN	ICS74	ES25R6W	U1N108	-	S258692
		-	-	-	х	Х	-	-	-	-	6	YELLOW	BLUE	ICS75	ES25R4W	U1N106	-	S258304
1/0	1/0 STR	-	-	-	-	-	х	Х	-	-	4	YELLOW	ORANGE	ICS76	ES25R2W	U1N104	-	S258592
		-	-	-	-	-	-	-	Х	-	2	YELLOW	RED	ICS77	ES25R2R	U1N102	-	S258656
		-	-	-	-	-	-	-	-	Х	1/0	YELLOW	YELLOW	ICS78	ES25R25R	U1N1010	-	S258688

TABLE 2

	СОМ	PRESSION SLEEVE SECONDARY	OR SERVICE CONNECTORS (NON T	ENSION)
AL WIRE	INSTALLING DIE	MANUFACTURE	R/CATALOG NUMBER	COMPRESSION SPLICE STOCK
SIZE	SIZE	HOMAC	PENN UNION	NUMBER
3/0	247	ASC 3/0	BCUA-3/0	S668420
350	U31ART	ASC 350	BCUA-350	S668418 X
500	317	ASC 500	BCUA-500	S668424
750	301	ASC 750	BCUA-750	S668426
1000	302	ASC 1000	BCUA-1000	S668428

© 1998 - 2023 San Diego Gas & Electric Company. All rights reserved. Removal of this copyright notice without permission is not permitted under law.

Indicates Latest Revision

REV	CHANGE	DR	BY	DSN	APV	DATE	REV	CHANGE	DR	BY	DSN	APV	DATE
Е	EDITORIAL CHANGES	EDM	JIK	JES	CZH	04/13/2020	I	UPDATE TABLE	GLC	SPC	MRF	FRC	06/12/2023
D	TABLE UPDATE	-	JIK	JES	CZH	11/12/2019	G	FIGURE UPDATE	EDM	RSL	JES	CZH	12/12/2021
С	EDITORIAL CHANGES	-	JC	JES	CZH	06/13/2019	F	MOVED FROM 4172	EDM	JIK	-	-	06/02/2020

SHEET 2 OF 6

SDG&E ELECTRIC OVERHEAD AND UNDERGROUND CONSTRUCTION STANDARDS

Completely Revised

New Page

Information Removed

COMPRESSION CONNECTORS FOR SERVICE CONDUCTORS

OH784.2 UG4174.2

TABLE 3

		TRIPLEX	NEUTRAL SLEEVES (TENSION)		
NEUTRAL CIZE	COLOR CORE	INDENTS EACH END	LENGTH - INCHES	CATALOG NUMBERS	STOCK
NEUTRAL SIZE	COLOR CODE	MD-6	KEARNEY	KEARNEY	NUMBER
6	BLUE	6	3 1/4	30008	S652690 X
4	ORANGE	6	3 1/4	30009	S652640
2	RED	6	3 1/4	30010	S652576
1/0	CLEAR	14 B	7 1/2	OHR-1/0-61AJ	S650274 X

INSTALLATION:

- A. WIRE BRUSH THE CONDUCTORS BEFORE INSTALLING CONNECTOR.
- (B) use the WK. 737 die in the MD-6 tool or U-247 die in the Y35 tool or Kearney insulink tool.
- (C) MAKE **THREE INDENTS IN EACH END** OF THE COMPRESSION CONNECTOR STARTING FROM THE CENTER AND WORK OUTWARD USING THE FIXED NOSE DIE (5/8) OR W-BG DIE OF THE MD-6 TOOL.
- D. USE NEUTRAL SLEEVES AS TENSION SPLICE ON 5005 AND ACSR SERVICE CABLE NEUTRAL.
- E. USE HEAT SHRINK TUBES OVER CONNECTORS WHEN PLACED IN ANY BELOW GRADE INSTALLATION.

BILL OF MATERIALS: NONE

NOTES:

I. CONNECTORS WILL ACCEPT EITHER ALUMINUM OR COPPER CONDUCTORS.

Indicates Latest Revision

(X) THIS ITEM IS EXEMPT.

REFERENCE: NONE

© 1998 - 2023 San Diego Gas & Electric Company. All rights reserved. Removal of this copyright notice without permission is not permitted under law.

REV	CHANGE	DR	BY	DSN	APV	DATE	REV	CHANGE	DR	BY	DSN	APV	DATE
Е	EDITORIAL CHANGES	EDM	JIK	JES	CZH	04/13/2020	Н	UPDATE TABLE	GLC	SPC	MRF	FRC	06/12/2023
D	TABLE UPDATE	-	JIK	JES	CZH	11/12/2019	G	FIGURE UPDATE	EDM	RSL	JES	CZH	12/12/2021
С	EDITORIAL CHANGES	-	JC	JES	CZH	06/13/2019	F	MOVED FROM 4172	EDM	JIK	-	-	06/02/2020

SHEET 3 OF 6

SDG&E ELECTRIC OVERHEAD AND UNDERGROUND CONSTRUCTION STANDARDS

Completely Revised

New Page

Information Removed

COMPRESSION CONNECTORS FOR SERVICE CONDUCTORS

OH784.3 UG4174.3

SCOPE: THIS STANDARD SHOWS A 2-HOLE ALUMINUM COMPRESSION TERMINAL, USED FOR TERMINATING ALUMINUM CONDUCTORS ON POLE TOP SWITCH TABS AND TRANSFORMER FLAG CONNECTORS.

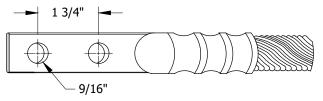


FIGURE 1

TABLE 1

								CA	ST AL	UMINUM	ALLOY TER	MINALS					
5	005		VIRE CSR	ALU	MINU	JM		L AND D	IE			CATAL	OG NUMBER			STOCK	DESIGN
SIZE	STRAND	SIZE	STRAND	SIZE	STR	AND	MD6	Y-35	Y-46	номас	BURNDY	FRANKEL	KEARNEY	PENN- UNION	ANDERSON	NUMBER	UNITS
2		2		2		-	W-BG 5 CRIMPS	-	-	-	-	-	36918	-	-	S728672	CT2A
1/0	7	1/0	6/1	1/0	7	19	-	U840 5 CRIMPS	-	SAK 1/0-N	-	-	104741-2	-	-	S728608	CT1/0A
3/0		3/0		3/0		19	-		-	-	YCAK27R- 2G2	GTN-3/0- 2NE16	-	-	VAUD 3/0-12BN-S	S728928	CT3/0A
-	-	336.4	18/1	350 KCM	19	37	-	U317 5	-	-	YCAK31A- 2G1	GTM-35- 2NE16	36364-2	KBLUA- 035-D2	VAUD 350-12BN	S729024	-
394.5 KCM	19	KCM	- 26/7	400 KCM	19	3/	-	CRIMPS	-	-	-	-	36364-3	-	-	S729120	CT336A
		397.5 KCM	20/7	500 KCM	37	61	-		-	-	YCAK361R- 2G2	-	-	-	-	-	-
_	- 6	636 KCM	24/7	750 KCM	3/	01	-	ı	342	SAL 750 NTN	-	-	-	-	-	S729266(X)	CT636A

INSTALLATION:

- A. THOROUGHLY CLEAN CONDUCTOR WITH WIRE BRUSH BEFORE INSERTING INTO BARREL.
- B. MAKE OVERLAPPING CRIMPS FROM CONDUCTOR TO PAD.
- C. USE 1/2" STAINLESS STEEL BOLTS FOR ALUMINUM TO COPPER CONNECTIONS.
- D. WHEN USING TERMINALS, APPLY INHIBITOR (S247200) AT EACH ALUMINUM CONNECTION.

BILL OF MATERIALS: NONE

NOTES:

I. ALUMINUM COMPRESSION TERMINALS ARE FACTORY FILLED WITH INHIBITOR.

Indicates Latest Revision

 (X) THIS ITEM IS EXEMPT.

REFERENCE: NONE

© 1998 - 2023 San Diego Gas & Electric Company. All rights reserved. Removal of this copyright notice without permission is not permitted under law.

REV	CHANGE	DR	BY	DSN	APV	DATE	REV	CHANGE	DR	BY	DSN	APV	DATE
Е	EDITORIAL CHANGES	EDM	JIK	JES	CZH	04/13/2020	Н	UPDATE TABLE	GLC	SPC	MRF	FRC	06/12/2023
D	TABLE UPDATE	-	JIK	JES	CZH	11/12/2019	G	FIGURE UPDATE	EDM	RSL	JES	CZH	12/12/2021
С	EDITORIAL CHANGES	-	JC	JES	CZH	06/13/2019	F	MOVED FROM 4172	EDM	JIK	-	1	06/02/2020

SHEET 4 OF 6

SDG&E ELECTRIC OVERHEAD AND UNDERGROUND CONSTRUCTION STANDARDS

Completely Revised

ALUMINUM COMPRESSION TERMINALS 2-HOLE

New Page

Information Removed

OH784.4 UG4174.4 SCOPE: THIS STANDARD SHOWS A 2-HOLE COPPER COMPRESSION TERMINAL, USED FOR TERMINATING COPPER CONDUCTORS ON POLE TOP SWITCH TABS AND TRANSFORMER FLAG CONNECTORS.

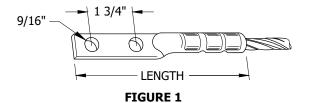


TABLE 1

						TINN	ED COPPER	R TUBULAR	COMPRESSIO	ON TERMINALS				
,	WIRE				ND DIE SET S NUMBERS DY	ALCOA	NUMBER OF CRIMPS		CATAL	OG NUMBER		LENGTH (INCHES)	STOCK NUMBER	DESIGN UNITS
SIZE	STRAN	DING	MD6	Y-35	Y-45	60A	CKIMPS	BURNDY	DOSSERT	PENN- UNION	НОМАС			
			W163	-	-	-	4							
1/0	7	19		U25RT	U25RT D	-	2	YA25-2N	DPL10-2N	BBLU 1/0 D3	L 1/0-N	3 7/16	S729664	CT1/0C
			-	U163	U163 D	-	2							
			W243	-	-	-	3							
4/0 7	19	W BG	U28RT	U28RT D	-	2	YA28-2N	DPL21-2N	BBLU 4/0 D	L 4/0-N	5 9/32	S729792	CT4/0C	
			W DG	U243	U243 D	-	2							
350 KCM	19	37	-	U267	U267 D	-	6	YCA31-2N	-	-	-	6 1/2	S729744	CT350C
400 1/614	10	27		U32RT	U32RT D	-	4	V422 2N	DDI 40 3N	PP111 040 P	1 400 N	E 21/22	6720024	CT400C
400 KCM	19	37	-	U169	U169 D	-	5	YA32-2N	DPL40-2N	BBLU 040 D	L 400-N	5 31/32	S729824	CT400C
500 KCM	19	37		U34RT	U34RT D	-	4	YA34-2N	DPL50-2N	BBLU 050 D	L 500-N	6 3/16	S729856	CT500C
500 KCM	19	3/	-	U251	U251 D	-	3	1A34-2N	DPLOU-ZIN	BBLU USU D	L 300-IV	0 3/10	3/29030	CIOUC
ZEO KCM	37	61			S39RT	-	6	VA20 2N	DPL75-2N	BBLU 075 D	L 750-N	7	C720020	CTZEOC
750 KCM	3/	61	-	-	-	L39RT	2	YA39-2N	DPL/5-2N	BBLU 0/5 D	L /5U-IN	'	S729920	CT750C

INSTALLATION:

- A. USE 1/2 INCH EVERDUR BOLTS FOR COPPER TO COPPER CONNECTIONS.
- B. USE 1/2 INCH STAINLESS STEEL BOLTS FOR ALUMINUM TO COPPER CONNECTIONS.
- C. USE FOR TERMINATING COPPER CONDUCTORS ON:
 - 1. TRANSFORMER FLAG CONNECTORS, OH793.
 - 2. MULTIPLE SERVICE CONNECTOR, OH793.
 - 3. POLE TOP SWITCH TABS.
- (D) USE ADAPTER DIE 6515 WITH BURNDY Y45 TOOL.
- E. MAKE OVERLAPPING INDENTS FROM CONDUCTOR TO PAD.
- F. WIRE BRUSH THE CONDUCTOR BEFORE INSTALLING TERMINAL.

Indicates Latest Revision

BILL OF MATERIALS: NONE

NOTES: NONE

REFERENCE: NONE

© 1998 - 2023 San Diego Gas & Electric Company. All rights reserved. Removal of this copyright notice without permission is not permitted under law.

REV	CHANGE	DR	BY	DSN	APV	DATE	REV	CHANGE	DR	BY	DSN	APV	DATE
Е	EDITORIAL CHANGES	EDM	JIK	JES	CZH	04/13/2020	Н	UPDATE TABLE	GLC	SPC	MRF	FRC	06/12/2023
D	TABLE UPDATE	-	JIK	JES	CZH	11/12/2019	G	FIGURE UPDATE	EDM	RSL	JES	CZH	12/12/2021
С	EDITORIAL CHANGES	-	JC	JES	CZH	06/13/2019	F	MOVED FROM 4172	EDM	JIK	-	1	06/02/2020

SHEET 5 OF 6

New Page


Information Removed

SDG&E ELECTRIC OVERHEAD AND UNDERGROUND CONSTRUCTION STANDARDS

Completely Revised

COPPER COMPRESSION TERMINALS 2-HOLE

OH784.5 UG4174.5 **SCOPE:** THIS SHOWS A 2-HOLE ALUMINUM OR COPPER TERMINAL, USED FOR TERMINATING ALUMINUM OR COPPER CONDUCTORS ON POLE TOP SWITCH TABS AND TRANSFORMER FLAG CONNECTORS.

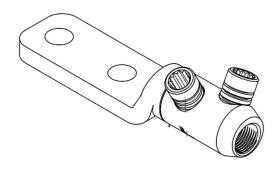





LVML/3-2H LVML/3A-2H S733106

TABLE 1

PRODUCT REFERENCE	STRANDED	CORE SIZE	STUD	STOCK	DESIGN
(PART NUMBER)	MIN	MAX	SIZE	NUMBER	UNITS
LVML/1-2H	2 KCML	250 KCML	2 X 1/2"	S733104	SB2-500
LVML/3-2H (51905-84)	500 kcmil	1000 kcmil	2 X 1/2"	S733106	SB5H1M
LVML/3A-2H (51905-97)	(253mm ²)	(507 mm ²)	2 × 1/2	5/33106	MILLICOC

Indicates Latest Revision

INSTALLATION: NONE

BILL OF MATERIALS: NONE

NOTES: NONE

REFERENCE: NONE

© 1998 - 2023 San Diego Gas & Electric Company. All rights reserved. Removal of this copyright notice without permission is not permitted under law.

REV	CHANGE	DR	BY	DSN	APV	DATE	REV	CHANGE	DR	BY	DSN	APV	DATE
Е	EDITORIAL CHANGES	EDM	JIK	JES	CZH	04/13/2020	Н	UPDATE TABLE	GLC	SPC	MRF	FRC	06/12/2023
D	TABLE UPDATE	-	JIK	JES	CZH	11/12/2019	G	FIGURE UPDATE	EDM	RSL	JES	CZH	12/12/2021
С	EDITORIAL CHANGES	-	JC	JES	CZH	06/13/2019	F	MOVED FROM 4172	EDM	JIK	-	-	06/02/2020

SHEET 6 OF 6

SDG&E ELECTRIC OVERHEAD AND UNDERGROUND CONSTRUCTION STANDARDS

New Page

Information Removed

DOCE ELECTRIC OVERTICAD AND UNDERGROUND CONSTRUCTION STANDAR

Completely Revised

COPPER COMPRESSION TERMINALS 2-HOLE

OH784.6 UG4174.6 **SCOPE:** THIS STANDARD SHOWS THE EQUIPMENT AND INSTALLATION OF 600 VOLT TYPE 1 CONNECTORS TO CONNECT SECONDARY AND SERVICE CABLE IN SUBSTRUCTURES.

ATTENTION:

* SLEEVES FROM DIFFERENT SUPPLIERS ARE NOT INTERCHANGEABLE.

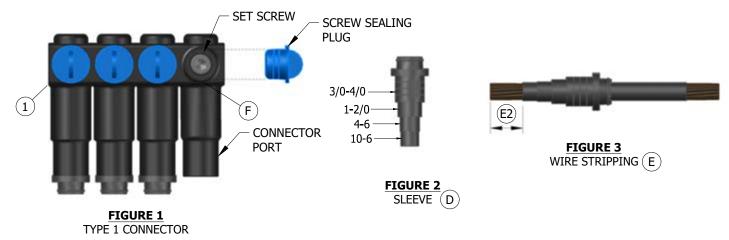


TABLE 1

		FIGURE 1		
ITEM	DESCRI	PTION	STOCK NUMBER	DESIGN UNITS
		4 TERMINALS, AL-CU	S256132 (B)	SEC-4W
	CONNECTOR WITH CLEENES #0 TURN #250	5 TERMINALS, AL-CU	S256134 (B)	SEC-5W
	CONNECTOR WITH SLEEVES #8 THRU #350	6 TERMINALS, AL-CU	S256136 B	SEC-6W
		7 TERMINALS, AL-CU	S256138 B	SEC6SL
1		4 TERMINALS, AL-CU	S256146 X B	500-4W
	CONNECTOR WITH CLEENES 40 THRU 4500	5 TERMINALS, AL-CU	S484514 X a	500-5W
	CONNECTOR WITH SLEEVES #8 THRU #500	6 TERMINALS, AL-CU	S256148 X B	500-6W
		8 TERMINALS, AL-CU	S484516 X a	500-8W
2	INHIBITOR (USE AS REQUIRED)	-	S247200	-

INSTALLATION:

A. INSTALL THE SOURCE IN A MIDDLE TERMINAL AND LOAD CABLES IN THE REMAINING TERMINALS.

Indicates Latest Revision

- B THIS CONNECTOR UNIT ONLY ALLOWS ONE CONDUCTOR PER TERMINAL THE MINIMUM CABLE SIZE FOR A STREET LIGHT TERMINAL POSITION SHALL BE #8 AL OR CU AND SHALL OCCUPY ONE TERMINAL BY ITSELF.
- C. PREPARE CABLE BY REMOVING ALL DIRT AND/OR MOISTURE FROM THE CABLE ENDS FOR A DISTANCE OF 12 TO 18 INCHES. LIBERALLY APPLY LUBRICANT (SILICONE GREASE) ON CABLE INSULATION AND INTERIOR SURFACES OF INSULATING SLEEVE WITH SUPPLIED LUBRICANT IN PREPARATION OF SLEEVE INSTALLATION.
- D CUT THE SLEEVE STRAIGHT ACROSS THE PROPER STEP ACCORDING TO THE CONDUCTOR SIZE BEING INSTALLED. SEE FIGURE 2. FOR THE #8 THRU 350 CONNECTOR THE SLEEVE IS NOT USED FOR 350 KCMIL CABLE. INSERT THE 350 KCMIL DIRECTLY INTO THE CONNECTOR AND CUT THE SLEEVE FOR 350 KCMIL AND BELOW.

© 1998 - 2020 San Diego Gas & Electric Company. All rights reserved. Removal of this copyright notice without permission is not permitted under law.

Completely Revised

REV	CHANGE	DR	BY	DSN	APV	DATE	REV	CHANGE	DR	BY	DSN	APV	DATE
С							F						
В	FORMATTING	EDM	JIK	-	-	06/02/2020	Е						
Α	REVISION	-	-	-	TR/DW	6/17/2014	D						

SHEET 1 OF 5

SDG&E ELECTRIC UNDERGROUND CONSTRUCTION STANDARDS

New Page

Information Removed

0 - 600 VOLT CONNECTORS

UG4175.1

FOR #8 THRU 500 KCMIL AL OR CU CONDUCTORS

INSTALLATION (CONT'D):

- (E) WIRE STRIPPING
 - 1. SLIDE CONDUCTOR THROUGH SLEEVE UNTIL APPROXIMATELY 4 INCHES OF INSULATION IS SHOWING.
 - 2. STRIP INSULATION FROM THE END OF THE CONDUCTOR ACCORDING TO THE STRIP GAUGE ON THE CONNECTOR (1 1/8" OR 1 1/4" DEPENDING ON MANUFACTURER). SEE FIGURE 3.
- (F) PULL SCREW SEALING PLUG AND BACK OFF THE SET SCREW.
- G. WIRE BRUSH CONDUCTOR WITH INHIBITOR AND INSERT CONDUCTOR INTO TERMINAL UNTIL IT STOPS AGAINST THE BACK OF THE CONNECTOR. (b)
- H. TIGHTEN SCREW SECURELY AGAINST THE CONDUCTOR.
- J. AFTER THE INITIAL CONNECTIONS HAVE BEEN MADE, VERIFY THAT THE PROPER TORQUE VALUES HAVE BEEN APPLIED, IT IS EXTREMELY IMPORTANT THAT SET SCREWS MEET THE FOLLOWING TORQUE VALUES:
 - 1. #8 THRU #4: 8.5 FT-LBS TORQUE
 - 2. #2 THRU 350 KCMIL: 25 FT-LBS TORQUE
 - 3. 500 KCMIL: 35 FT-LBS TORQUE
- K. RE-INSTALL SCREW SEALING PLUG. DO NOT LUBRICATE OR GREASE THE SCREW SEALING PLUG OR ITS PORT.
- L. SLIDE INSULATING SLEEVES UP OVER CABLE SO THAT SLEEVES BUTT AGAINST THE TERMINAL.
- M. USE UNCUT SLEEVES ON SPARE TERMINALS.

BILL OF MATERIALS: NONE

NOTES:

(x) THIS ITEM IS EXEMPT.

REFERENCE:

- (a) REFER TO SHEET 3 THIS DOCUMENT.
- (b) SEE UG4106, ALUMINUM CONDUCTOR PREPARATION FOR TERMINATIONS.

Indicates Latest Revision

© 1998 - 2020 San Diego Gas & Electric Company. All rights reserved. Removal of this copyright notice without permission is not permitted under law.

REV	CHANGE	DR	BY	DSN	APV	DATE	REV	CHANGE	DR	BY	DSN	APV	DATE
С							F						
В	FORMATTING	EDM	JIK	-	-	06/02/2020	Е						
Α	REVISION	-	-	-	TR/DW	6/17/2014	D						

SHEET 2 OF 5

SDG&E ELECTRIC UNDERGROUND CONSTRUCTION STANDARDS

Completely Revised

0 - 600 VOLT CONNECTORS


New Page

Information Removed

UG4175.2

FOR #8 THRU 500 KCMIL AL OR CU CONDUCTORS

SCOPE: THIS STANDARD SHOWS THE EQUIPMENT AND INSTALLATION OF 600 VOLT GEL PORT TYCO SECONDARY MOLD CONNECTORS TO CONNECT SECONDARY AND SERVICE CABLE IN SUBSTRUCTURES.

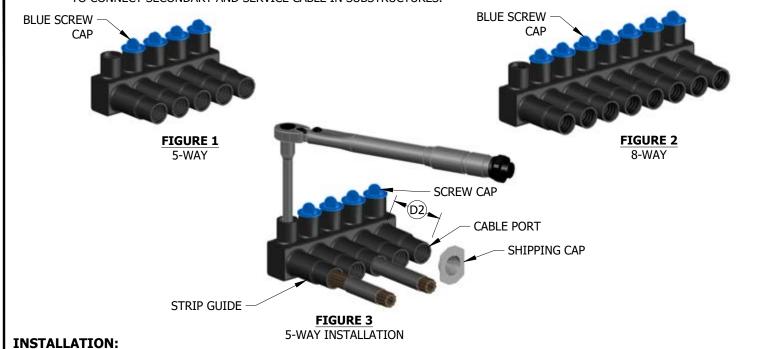

- A. REMOVE SHIPPING CAPS, IDENTIFY CABLE SIZE AND CABLE PORT SIZE.
 - 1. BLACK CAP FOR #14-350 KCMIL CABLE
 - 2. BLUE CAP FOR #2-500KCMIL CABLE
- B. CLEAN 6" OF CABLE JACKET.
- C. MARK CABLE 3 3/4" FROM END OF CABLE WITH TAPE OR WHITE MARKER.
- D. CABLE STRIPPING
 - 1. REMOVE 1 3/4" OF INSULATION FROM END OF CABLE. CHECK STRIP LENGTH WITH THE GUIDE ON THE END OF THE MOLD.
 - (2) STRIP LENGTH EQUALS CABLE PORT LENGTH.
- E. SNAP OPEN SCREW CAP USING A 5/16" HEX WRENCH. BACK OFF HEX SCREW COUNTER CLOCKWISE ABOUT 3/4".
- F. INSERT CABLE INTO CABLE PORT. CABLE SHOULD BOTTOM OUT AND THE MARK SHOULD BE FLUSH WITH END OF CABLE PORT. CHECK HEX SCREW IS BACKED OFF WHEN CABLE IS INSTALLED.
- G. TIGHTEN HEX SCREW PER TORQUE GUIDE:

1. NO. #14-6 175 INCH-LBS 2. NO. #4-1/0 275 INCH-LBS 3. NO. #2/0-500 350 INCH-LBS

- H. MAKE SURE CABLE REMAINS SEATED AND DOES NOT BACK OUT WHEN TORQUE IS APPLIED.
- J. CLOSE CAP WHEN COMPLETED MAKING SURE LATCH SNAPS FULLY CLOSED.

Indicates Latest Revision

BILL OF MATERIALS: NONE

NOTES: NONE

REFERENCE: NONE

© 1998 - 2020 San Diego Gas & Electric Company. All rights reserved. Removal of this copyright notice without permission is not permitted under law.

REV	CHANGE	DR	BY	DSN	APV	DATE	REV	CHANGE	DR	BY	DSN	APV	DATE
С							F						
В	FORMATTING	EDM	JIK	-	-	06/02/2020	Е						
Α	REVISION	-	-	-	TR/DW	6/17/2014	D						

SHEET 3 OF 5

SDG&E ELECTRIC UNDERGROUND CONSTRUCTION STANDARDS

New Page

Information Removed

Completely Revised


0-600 VOLT CONNECTIONS AND HANDHOLE INSTALLATION FOR #8 THROUGH 500 KCMIL CONDUCTORS

UG4175.3

SCOPE: THIS STANDARD SHOWS THE INSTALLATION OF HANDHOLES FOR 600 VOLT CONNECTORS TO CONNECT SECONDARY AND SERVICE CABLE.

CAUTION:

* WHEN INSTALLING HEAT SHRINK SLEEVES. DO NOT ALLOW FLAME TO BE APPLIED TO CONNECTOR INSULATION AS TRACES OF "HCI" (HYDROCHLORIC ACID) AND "CO" (CARBON MONOXIDE) GASES WILL BE GIVEN OFF.

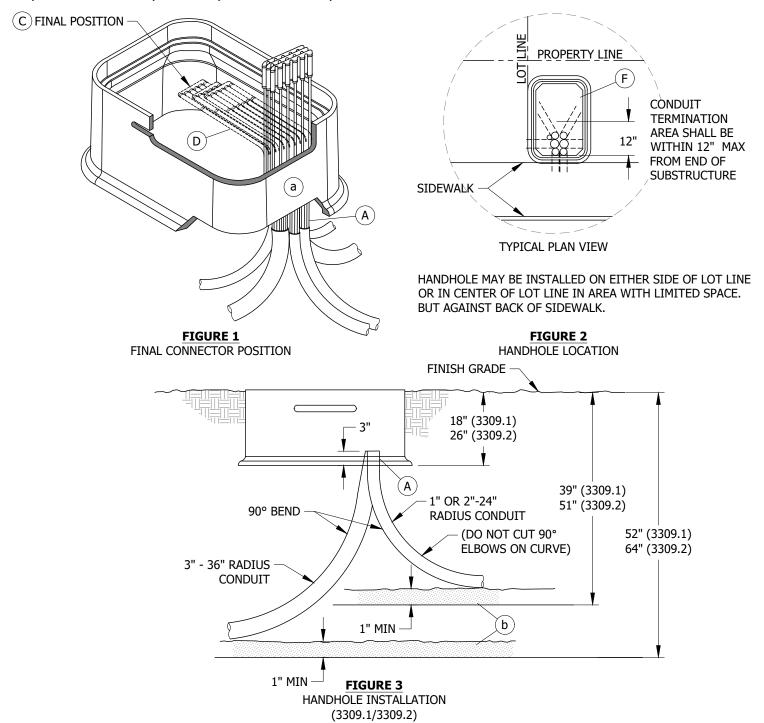

© 1998 - 2020 San Diego Gas & Electric Company. All rights reserved. Removal of this copyright notice without permission is not permitted under law.

Completely Revised

Indicates Latest Revision

REV	CHANGE	DR	BY	DSN	APV	DATE	REV	CHANGE	DR	BY	DSN	APV	DATE
С							F						
В	FORMATTING	EDM	JIK	-	-	06/02/2020	Е						
Α	REVISION	-	-	-	TR/DW	6/17/2014	D						

SHEET 4 OF 5

SDG&E ELECTRIC UNDERGROUND CONSTRUCTION STANDARDS

New Page

Information Removed

0-600 VOLT CONNECTIONS AND HANDHOLE INSTALLATION FOR #8 THROUGH 500 KCMIL CONDUCTORS

UG4175.4


INSTALLATION:

- A CUT THE CONDUIT (NOT THE NINETY DEGREES). IF A CONDUIT IS (OTHER THAN SERVICE LATERAL CONDUIT) EMPTY FOR FUTURE CABLE PULLING. SECURE THE MEASURING AND PULLING TAPE AND INSTALL AQUA-SEAL (STOCK NUMBER S442976) AND GRAY TAPE (STOCK NUMBER S721120) SECURELY TO PREVENT WATER ENTRY. CONDUITS MUST ENTER HANDHOLE AT ONE END FOR MAXIMUM TRAINING ROOM. SET HANDHOLE(S). COMPACT SOIL TO 90% AROUND HANDHOLE AREA. DO NOT BACKFILL WITH LARGE ROCKS THAT COULD BREAK HANDHOLE WHEN TAMPED. (C) (d)
- B. CUT AND PREPARE CABLE.
- (C) FINAL CONNECTOR POSITION MUST ENSURE THAT CONNECTOR WILL NOT TOUCH CONCRETE OR ABRASION DAMAGE WILL CAUSE PREMATURE FAILURE. PROVIDE PROPER CABLE LENGTHS AND CABLE TRAINING TO PREVENT ABRASION.
- (D) MINIMUM CONDUCTOR BENDING RADIUS IS FIVE TIMES CABLE DIAMETER.
- E. BOLT DOWN LID. (e)
- F IF RIGHT OF WAY OR OBSTRUCTIONS CAUSE A PROBLEM THE HANDHOLE MAY BE TURNED TO WHERE LONG SIDE OF THE HANDHOLE PARALLELS THE SIDEWALK OR PROPERTY LINE.

BILL OF MATERIALS: NONE

NOTES:

- I. 3309.1 HANDHOLE SINGLE-PHASE ALLOWS A MAXIMUM OF THREE CONNECTORS WITH EIGHT TERMINAL POSITIONS EACH. THE EIGHT RUNS SHALL NOT EXCEED ONE RUN 500 KCMIL, THREE RUNS 350 KCMIL, TWO RUNS 3/0 AND ONE STREET LIGHT RUN.
- II. 3309.2 HANDHOLE SINGLE-PHASE ALLOWS A MAXIMUM THREE CONNECTORS WITH SEVEN TERMINAL POSITIONS EACH. THE SEVEN RUNS SHALL NOT EXCEED TWO RUNS 500 KCMIL, TWO RUNS 350 KCMIL, AND TWO RUNS 3/0 AND ONE STREET LIGHT RUN.
- III. 3309.2 HANDHOLE THREE-PHASE ALLOWS A MAXIMUM OF FOUR CONNECTORS WITH SEVEN TERMINAL POSITIONS EACH. THIS SHALL NOT EXCEED FIVE RUNS THREE-PHASE CONSISTING OF ONE RUN 350 KCMIL AND FOUR RUNS 3/0 AND ONE SINGLE-PHASE STREET LIGHT RUN.

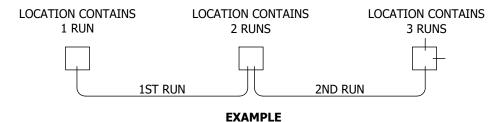

REFERENCE:

- a. SEE UG3312 FOR THE HANDHOLE MEASUREMENTS.
- b. SEE UG3370 FOR TRENCH DEPTHS, BASE SHADING AND BACKFILL REQUIREMENTS.

Indicates Latest Revision

- © SEE UG3948 FOR SEALING SERVICE LATERAL CONDUITS AND FOR CONDUIT SEALANT TO USE FOR EXCESSIVE WATER ENTRY PROBLEMS.
- (d) SEE UG3305 FOR SETTING TO FINAL GRADE IF SLOPED.
- (e) SEE G.O. 128.32.7; COVERS.

© 1998 - 2020 San Diego Gas & Electric Company. All rights reserved. Removal of this copyright notice without permission is not permitted under law.

Completely Revised

REV	CHANGE	DR	BY	DSN	APV	DATE	REV	CHANGE	DR	BY	DSN	APV	DATE
С							F						
В	FORMATTING	EDM	JIK	-	-	06/02/2020	Е						
Α	REVISION	-	-	-	TR/DW	6/17/2014	D						

SHEET 5 OF 5

SDG&E ELECTRIC UNDERGROUND CONSTRUCTION STANDARDS

New Page

Information Removed

0-600 VOLT CONNECTIONS AND HANDHOLE INSTALLATION FOR #8 THROUGH 500 KCMIL CONDUCTORS

UG4175.5

SCOPE: THIS STANDARD SHOWS THE EQUIVALENT CONDUCTOR SIZE (PER PHASE) OF THE CONCENTRIC NEUTRAL WIRES FOR UNDERGROUND CABLES. USE THE CHART BELOW IN SELECTING PROPER COMPRESSION CONNECTORS (SQUEEZONS).

INSTALLATION:

A. WIRE #14 AWG SOLID BARE SOFT DRAWN COPPER (STOCK NO. S812934) ON A 10LB. SPOOL IS AVAILABLE FOR GROUNDING PREMOLDED CONNECTORS.

TABLE 1

	CONCENTRIC NEUTRAL INF	ORMATION - UNDERGROUND CABL	ES	
CABLE	APPROX EQUIVALENT CONDUCTOR (PER PHASE) AWG	APPROX EQUIVALENT CONDUCTOR (PER PHASE) CIRC MILS	NO. OF CONCENTRIC NEUTRAL WIRES (PER PHASE)	AWG SIZE (PER EACH CONCENTRIC NEUTRAL WIRE)
2 CU 1/C	#2 - 7 STRAND	66,360	16	14
2 CU 3-1/C	#6 - 7 STRAND	26,240	6	14
2 SOLID AL 1/C	#4 - 7 STRAND	41,740	10	14
2 SOLID AL 3-1/C	#6 - 7 STRAND	26,240	6	14
2/0 AL 3-1/C	#6 - 7 STRAND	26,240	7	14
4/0 CU 3-1/C	#2 - 7 STRAND	66,360	11	12
350 AL 3-1/C NEW	#4 - 7 STRAND	41,740	9	14
350 AL 3-1/C OLD	#2 - 7 STRAND	66,360	11	12
500 CU 3-1/C	#3/0 - 19 STRAND	167,800	17	10
750 AL 3-1/C NEW	#1 - 19 STRAND	83,690	12	12
750 AL 3-1/C OLD	#3/0 - 19 STRAND	167,800	16	10
1000 AL 3-1/C NEW	#1/0 - 19 STRAND	105,600	16	12
1000 AL 3-1/C OLD	#4/0 - 19 STRAND	211,600	20	10

BILL OF MATERIALS: NONE

NOTES: NONE REFERENCE:

a. SEE OH4174 FOR COPPER COMPRESSION CONNECTORS (SQUEEZONS).

© 1998 - 2020 San Diego Gas & Electric Company. All Rights Reserved. Removal Of This Copyright Notice Without Permission Is Not Permitted Under Law.

REV	CHANGE	DR	BY	DSN	APV	DATE	REV	CHANGE	DR	BY	DSN	APV	DATE
С	MOVED FROM UG4174	EDM	JIK	-	-	6/2/2020	F						j
В	MOVED FROM UG4172	EDM	JIK	JES	CZH	04/13/2020	Е						
Α	REVISION	-	-	-	JLB/RDJ	01/01/1992	D						

SHEET 1 OF 1


Indicates Latest Revision | Completely Revised | New Page | Information Removed | SDG&E ELECTRIC UNDERGROUND CONSTRUCTION STANDARDS

CONCENTRIC NEUTRAL/COMPRESSION CONNECTOR APPLICATION CHART

UG4176.1

SCOPE: THIS STANDARD SHOWS THE TEE BRACKET USED TO INSTALL 600A TEE CONNECTORS AT AN ANGLE IN HANDHOLES AND THE STAND OFF BAR USED TO FASTEN TO THE TEE BRACKET ALLOWING A PLACE TO PARK LOADBREAK ELBOWS.

FIGURE 1

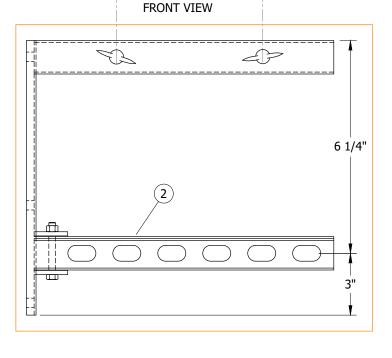

STAND OFF BAR

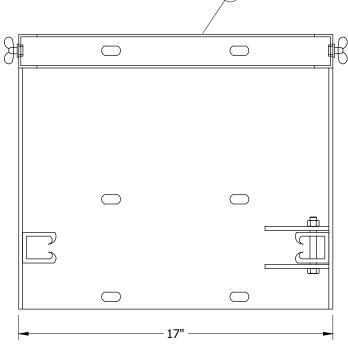


FIGURE 2
TEE BRACKET
SIDE VIEW

FIGURE 2
TEE BRACKET
FRONT VIEW

INSTALLATION:

(A) THE STAND OFF BAR IS TO BE USED AS A TOOL AND SHOULD NOT BE PERMANENTLY INSTALLED WITH THE TEE BRACKET.

BILL OF MATERIALS:

ITEM	DESCRIPTION	QUANTITY	STANDARD PAGE	STOCK NUMBER	DESIGN UNITS
1	BAR, STAND OFF	AS REQ'D		S677240	
2	INSULATOR, UNISTRUT (REPLACEMENT ITEM)	AS REQ'D		S430560	
3	BRACKET, TEE	AS REQ'D		S166675	T/BRKT

NOTES:

I. TEE BRACKET COMES WITH ACCESSORIES SHOWN.

REFERENCE: NONE

© 1998 - 2022 San Diego Gas & Electric Company. All rights reserved. Removal of this copyright notice without permission is not permitted under law.

REV	CHANGE	DR	BY	DSN	APV	DATE	REV	CHANGE	DR	BY	DSN	APV	DATE
С	REVISION	1	-	-	JJ/TR	3/20/2008	F						
В	REVISION	-	-	-	JJ/TR	3/7/2008	Е	FIGURE UPDATE	EDM	EJA	GLW	FRC	02/15/2022
Α	REVISION	-	-	-	JJ/TR	1/9/1992	D	MOVED FROM UG4178	EDM	JIK	-	-	6/2/2020

SHEET 1 OF 1
 Indicates Latest Revision
 Completely Revised
 New Page
 Information Removed

 SDG&E ELECTRIC UNDERGROUND CONSTRUCTION STANDARDS


CABLE HANGERS AND ACCESSORIES

UG4177.1

SCOPE: THIS STANDARD SHOWS THE APPLICATION AND INSTALLATION OF THE PREFERRED HEAVY DUTY NON-METALLIC EQUIPMENT/CABLE RACK.

ATTENTION:

* THIS ANCHOR SYSTEM SHALL **NOT** BE INSTALLED IN BRICK, BLOCK OR CONCRETE GROUT. THIS PRODUCT IS DESIGNED TO SUPPORT CABLE, EQUIPMENT AND CONNECTING LOADS.

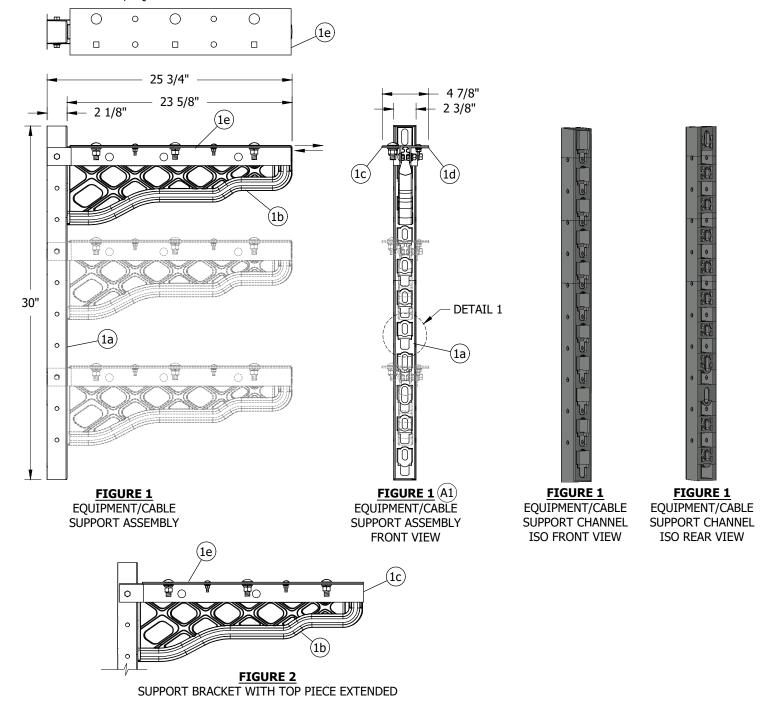

© 1998 - 2022 San Diego Gas & Electric Company. All rights reserved. Removal of this copyright notice without permission is not permitted under law.

Indicates Latest Revision

REV	CHANGE	DR	BY	DSN	APV	DATE	REV	CHANGE	DR	BY	DSN	APV	DATE
С	REVISION	-	-	-	JJ/TR	03/20/2008	F						
В	REVISION	1	1	-	JJ/TR	03/07/2008	Е	DRAWING UPDATE	EDM	ADW	GLW	KRG	07/14/2022
Α	REVISION	-	-	-	JJ/TR	01/09/1992	D	FORMATTING	EDM	JIK	-	-	06/02/2020


SHEET 1 OF 7 SDG&E ELECTRIC UNDERGROUND CONSTRUCTION STANDARDS

Completely Revised | X | New Page

HEAVY DUTY NON-METALLIC EQUIPMENT/CABLE RACK (PREFERRED)

UG4178.1

Information Removed

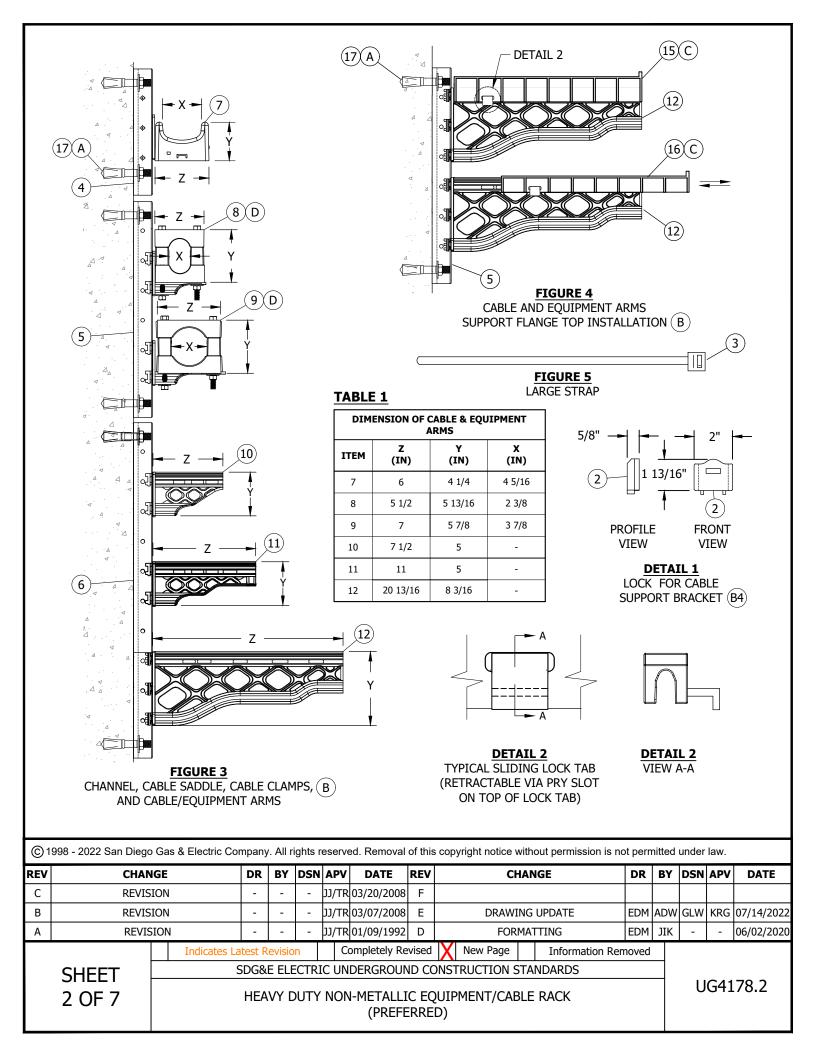

INSTALLATION:

- (A) ANCHOR SYSTEM INSTALLATION
 - (1) WALL CHANNELS SHALL BE SET 22 1/8" APART, CENTER TO CENTER.
 - 2. DRILL 1/2-INCH DIAMETER HOLE 2 INCHES DEEP.
- (B) WALL CHANNELS, SUPPORT BRACKETS AND SADDLES INSTALLATION
 - 1. SELECT WALL CHANNEL SIZE AS NEEDED, INSTALL A WASHER AND BOLT INTO EACH BOLT SLOT, TIGHTEN BOLT TO ATTAIN A SNUG FIT. DO NOT OVER TIGHTEN.
 - 2. WALL CHANNELS SHOULD BE PLACED TO PROVIDE SUPPORT TO CABLE AND CONNECTION AS NEEDED.
 - 3. ASSEMBLE SUPPORT BRACKETS, CLAMPS AND CABLE SADDLES INTO WALL CHANNEL. TAP SUPPORT BRACKETS, CLAMPS AND SADDLES DOWN LIGHTLY UNTIL SEATED.
 - 4 INSTALL LOCKING PLUG. PLACE LOCKING PLUG INTO RECTANGULAR SLOT ABOVE SUPPORT BRACKET, CLAMPS OR SADDLE WITH LOCKING BARBS DOWN. PUSH LOCK IN UNTIL THE FLANGES ON LOCKING CLIP HIT WALL CHANNEL. LOCK WILL CLICK INTO PLACE.
 - 5. IN ADDITION TO OR IN PLACE OF LOCK PLUG THE SECURING TOOL (PIN) MAY BE INSTALLED INTO WALL CHANNEL RIGHT ABOVE CABLE ARM OR SADDLE TO SECURE IT TO THE WALL.
 - 6. USE LARGE BLACK TIE STRAPS TO SECURE CABLE AND CONNECTIONS AS NEEDED.
- (C) WIDE TOP FLANGE
 - 1. WIDE TOP FLANGES MAY BE INSTALLED TO PROVIDE FOR EQUIPMENT STABILITY OR ADDED HEIGHT TO CABLE TEE BODIES WHEN NEEDED.
 - 2. TO INSTALL, SLIDE INTO PLACE UTILIZING GROOVES ON TOP OF SUPPORT BRACKET.
 - 3. IF ADDED LENGTH OF CABLE ARM IS NEEDED WIDE TOP FLANGE MAY BE MOVED AWAY FROM WALL CHANNEL TO ADD LENGTH.
 - 4. ROTATE LOCK TAB UPWARD USING PRY SLOT AND SLIDE OUT TO DESIRED LENGTH.
- (D) cable clamp assembly comes with a removable insert that may be removed to adjust for cable size.

BILL OF MATERIALS:

IT	EM	DESCRIPTION	MANUFACTURER	MANUFACTURER PART NUMBER	QUANTITY	STANDARD PAGE	STOCK NUMBER	DESIGN UNITS
	а	CHANNEL, WALL, 30"						
	b	BRACKET, SUPPORT, 23 1/2"						
1	С	ANGLE PIECE, LEFT, 316 SS, 2" X 2" X 1/8"	ELECTRICAL MATERIALS CO.	600ALBSUP	AS REQ'D		S564478	EQRACK
	d	ANGLE PIECE, RIGHT, 316 SS, 2" X 2" X 1/8"						(v)
	е	TOP PIECE, FLAT, 316 SS, 23 1/4" X 4 7/8" X 1/8"						
	2	LOCK, RACK, ARM TO CHANNEL	ELECTRICAL MATERIALS CO.	LOCKPLUG	AS REQ'D		S564510	
	3	STRAP, LARGE, BLACK			AS REQ'D		S738440	
	4	CHANNEL, WALL, 13"	ELECTRICAL MATERIALS CO.	CHNF13382	AS REQ'D		S564482	
	5	CHANNEL, WALL, 24"	ELECTRICAL MATERIALS CO.	CHNF24387	AS REQ'D		S564484	
	6	CHANNEL, WALL, 36"	ELECTRICAL MATERIALS CO.	CHNF3638T	AS REQ'D		S564486	
	7	SADDLE ASSEMBLY, CABLE, 3" X 5"	ELECTRICAL MATERIALS CO.	CS3X5P	AS REQ'D		S564506	
	8	CLAMP ASSEMBLY, CABLE, 2 3/8" I.D.	ELECTRICAL MATERIALS CO.	CACL2.36	AS REQ'D		S564504	

© 1998 - 2022 San Diego Gas & Electric Company. All rights reserved. Removal of this copyright notice without permission is not permitted under law.

REV	CHANGE	DR	BY	DSN	APV	DATE	REV	CHANGE	DR	BY	DSN	APV	DATE
С	REVISION	-	-	-	JJ/TF	03/20/2008	F						
В	REVISION	-	-	-	JJ/TF	03/07/2008	Е	DRAWING UPDATE	EDM	ADW	GLW	KRG	07/14/2022
Α	REVISION	-	-	-	JJ/TF	01/09/1992	D	FORMATTING	EDM	JIK	-	-	06/02/2020
	Indicates La	itest R	Revisio	n	C	ompletely Re	vised	New Page Inform	nation Removed				

SHEET 3 OF 7

SDG&E ELECTRIC UNDERGROUND CONSTRUCTION STANDARDS

HEAVY DUTY NON-METALLIC EQUIPMENT/CABLE RACK (PREFERRED)

UG4178.3

BILL OF MATERIALS (CONT'D):

ITEM	DESCRIPTION	MANUFACTURER	MANUFACTURER PART NUMBER	QUANTITY	STANDARD PAGE	STOCK NUMBER	DESIGN UNITS
9	CLAMP ASSEMBLY, CABLE, 3 1/2" (QTY. 2)	ELECTRICAL MATERIALS CO.	CACL3.53S	AS REQ'D		S564502	
10	BRACKET, SUPPORT, 7 1/2"	ELECTRICAL MATERIALS CO.	CSUP7HD	AS REQ'D		S564488	
11	BRACKET, SUPPORT, 11 1/2"	ELECTRICAL MATERIALS CO.	CSUP11HD	AS REQ'D		S564492	
12	BRACKET, SUPPORT, 20"	ELECTRICAL MATERIALS CO.	CSUP20HD	AS REQ'D		S564500	
13	FLANGE, WIDE TOP, TALL, 13 1/2" [IV]	ELECTRICAL MATERIALS CO.	WTOP132H	AS REQ'D		S564498	
14	FLANGE, WIDE TOP, SHORT, 13 1/2"	ELECTRICAL MATERIALS CO.	WTOP132S	AS REQ'D		S564496	
15	FLANGE, WIDE TOP, TALL, 20"	ELECTRICAL MATERIALS CO.	WTOP202H	AS REQ'D		TBD	
16	FLANGE, WIDE TOP, SHORT, 20"	ELECTRICAL MATERIALS CO.	WTOP202S	AS REQ'D		TBD	
	ANCHOR, DROP-IN, 303 STAINLESS, 1/2"	HILTI			3675.3	S108864 X	
17	BOLT, HILTI, EZ, 1/2" X 3 1/2"	HILTI		AS REQ'D		S108434	
	BOLT, TITEN HD, ZINC PLATED, 3/8" X 4"	HILTI				S152716 X	

NOTES:

- I. NON-METALLIC CABLE RACKING STANDARD: UNDERGROUND DEVICES RACKING SYSTEM IS A FIBERGLASS REINFORCED POLYPROPYLENE OF EQUAL STRENGTH TO CURRENT GALVANIZED STEEL. IT IS THERMAL RESISTANT, WITH HIGH DIELECTRIC STRENGTH. IT IS CORROSION AND CHEMICAL RESISTANT AND WILL REDUCE CONTAMINATION AND WATER DISCOLORATION IN SUB-STRUCTURES. CABLE SADDLES AND CABLE BRACKETS HAVE SLOTS TO INSTALL CABLE TIES FOR CONDUCTOR AND CONNECTION TIE DOWN.
- II. CABLE RACKING SYSTEM MAY BE INSTALLED IN ALL WALK-IN VAULTS AND MANHOLES. THIS SYSTEM MAY BE USED IN HAND HOLE APPLICATION WITH ATTENTION TO CABLE BRACKET LENGTH DOES NOT ENCROACH IN THE WORKING SPACE.
- III. BEFORE DRILLING AND INSTALLING ANCHORS AND CHANNELS, CHECK THE GENERAL CONDITION OF CONCRETE THAT WILL HOLD ANCHOR. SURFACE SHOULD BE FLAT FOR A QUALITY INSTALLATION.
- (IV) NOT SHOWN IN FIGURES.
- (V) INCLUDES ALL HARDWARE SHOWN ON FIGURE 1.

Indicates Latest Revision

(x) THIS ITEM IS EXEMPT.

REFERENCE: NONE

© 1998 - 2022 San Diego Gas & Electric Company. All rights reserved. Removal of this copyright notice without permission is not permitted under law.

REV	CHANGE	DR	BY	DSN	APV	DATE	REV	CHANGE	DR	BY	DSN	APV	DATE
С	REVISION	-	-	-	JJ/TR	03/20/2008	F						
В	REVISION	1	-	-	JJ/TR	03/07/2008	Е	DRAWING UPDATE	EDM	ADW	GLW	KRG	07/14/2022
Α	REVISION		-	-	JJ/TR	01/09/1992	D	FORMATTING	EDM	JIK	-	-	06/02/2020

SHEET 4 OF 7

SDG&E ELECTRIC UNDERGROUND CONSTRUCTION STANDARDS

Completely Revised | X | New Page

UG4178.4


Information Removed

HEAVY DUTY NON-METALLIC EQUIPMENT/CABLE RACK (PREFERRED)

SCOPE: THIS STANDARD SHOWS THE APPLICATION AND INSTALLATION OF THE ALTERNATE HEAVY DUTY NON-METALLIC CABLE RACK.

ATTENTION:

* THIS ANCHOR SYSTEM SHALL **NOT** BE INSTALLED IN BRICK, BLOCK OR CONCRETE GROUT. THE RACKING SYSTEM CAN SUPPORT 250 LBS TO 450 LBS DEPENDING ON THE LENGTH OF THE CABLE ARM. THIS PRODUCT IS DESIGNED TO SUPPORT CABLE AND CONNECTING LOAD AND IS NOT TO BE USED AS A STEP OR LADDER AT ANY TIME.

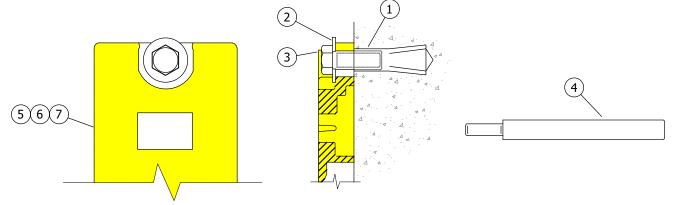

 $\frac{\textbf{FIGURE 1}}{\text{ANCHOR SYSTEM INSTALLATION}(A)}$

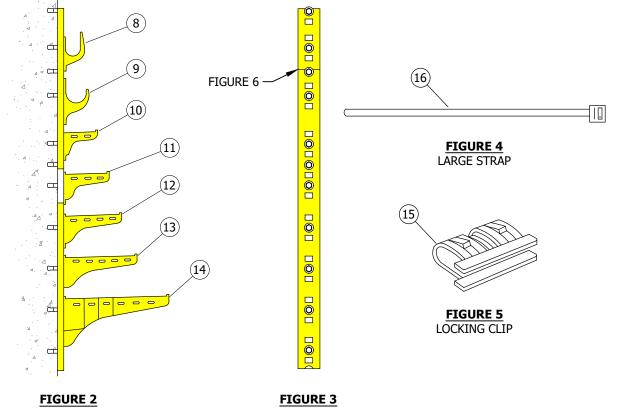


FIGURE 2
STANCHION, CABLE ARMS AND HOOKS
SIDE VIEW

FIGURE 3
STANCHION
FRONT VIEW
B

© 1998 - 2022 San Diego Gas & Electric Company. All rights reserved. Removal of this copyright notice without permission is not permitted under law.

REV	CHANGE	DR	BY	DSN	APV	DATE	REV	CHANGE	DR	BY	DSN	APV	DATE
С	REVISION	-	-	-	JJ/TR	03/20/2008	F						
В	REVISION	-	-	-	JJ/TR	03/07/2008	Е	DRAWING UPDATE	EDM	ADW	GLW	KRG	07/14/2022
Α	REVISION	1	-	-	JJ/TR	01/09/1992	D	FORMATTING	EDM	JIK	-	-	06/02/2020


SHEET 5 OF 7


Indicates Latest Revision | Completely Revised | New Page | Information Removed | SDG&E ELECTRIC UNDERGROUND CONSTRUCTION STANDARDS


HEAVY DUTY NON-METALLIC CABLE RACK

(ALTERNATE)

UG4178.5

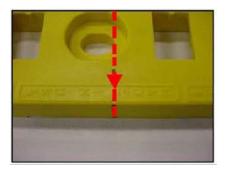

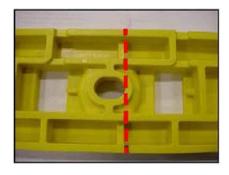

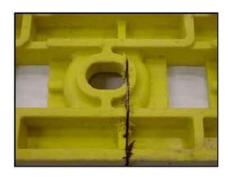

STEP 1

STEP 2 - CUT ABOVE BAR

STEP 3





STEP 4

STEP 5

FIGURE 6
CUTTING STANCHIONS FOR CUSTOM FIT (B3)

INSTALLATION:

- A ANCHOR SYSTEM INSTALLATION
 - 1. DRILL AND INSTALL ANCHOR FOR EACH STANCHION HOLE, THIS IS REQUIRED.
 - 2. USE A PLUMB LINE TO MARK DRILL POINTS. THIS WILL ENSURE STRAIGHT VERTICAL STANCHION INSTALLATION.
 - 3. DRILL 5/8-INCH DIAMETER HOLE 2 INCHES DEEP.
 - 4. BLOW OUT HOLE, IT MUST BE CLEAN TO SET ANCHOR CORRECTLY.
 - 5. DRIVE ANCHOR FLUSH TO 1/16-INCH BELOW SURFACE OF CONCRETE.
 - 6. EXPAND ANCHOR WITH FRT-112 SETTING TOOL. ANCHOR IS PROPERLY SET WHEN SHOULDER OF SETTING TOOL IS FLUSH WITH THE TOP OF THE ANCHOR.
- (B) STANCHIONS, CABLE ARMS AND HOOKS INSTALLATION
 - 1. SELECT STANCHION SIZE AS NEEDED. INSTALL A WASHER AND BOLT INTO EACH BOLT SLOT. TIGHTEN BOLT TO ATTAIN A SNUG FIT. DO NOT OVER TIGHTEN.
 - 2. STANCHIONS SHOULD BE PLACED TO PROVIDE SUPPORT TO CABLE AND CONNECTION AS NEEDED.
 - (3) STANCHIONS MAY BE CUT FOR CUSTOM FIT IN SOME APPLICATIONS. SEE FIGURE 6 FOR CUTTING AT THE CORRECT POINT.
 - 4. ASSEMBLE ARMS AND CABLE HOOKS INTO STANCHION. TAP THE ARMS AND HOOKS DOWN LIGHTLY UNTIL SEATED.
 - 5. INSTALL LOCKING CLIP. PLACE THE LOCKING CLIP INTO RECTANGULAR SLOT ABOVE ARM OR HOOK WITH LOCKING BARBS UP. PUSH LOCK IN UNTIL THE FLANGES ON THE LOCKING CLIP HIT THE STANCHION. THE LOCK WILL CLICK INTO PLACE.
 - 6. USE LARGE BLACK TIE STRAPS TO SECURE CABLE AND CONNECTIONS AS NEEDED.

Indicates Latest Revision

© 1998 - 2022 San Diego Gas & Electric Company. All rights reserved. Removal of this copyright notice without permission is not permitted under law.

REV	CHANGE	DR	BY	DSN	APV	DATE	REV	CHANGE	DR	BY	DSN	APV	DATE
С	REVISION	-	-	-	JJ/TR	03/20/2008	F						
В	REVISION	ı	1	-	JJ/TR	03/07/2008	Е	DRAWING UPDATE	EDM	ADW	GLW	KRG	07/14/2022
A	REVISION	-	-	-	JJ/TR	01/09/1992	D	FORMATTING	EDM	JIK	-	-	06/02/2020

SHEET 6 OF 7

SDG&E ELECTRIC UNDERGROUND CONSTRUCTION STANDARDS

New Page

Information Removed

Completely Revised

HEAVY DUTY NON-METALLIC CABLE RACK

UG4178.6

(ALTERNATE)

BILL OF MATERIALS:

ITEM	DESCRIPTION	MANUFACTURER NUMBER	QUANTITY	STANDARD PAGE	STOCK NUMBER	DESIGN UNITS
1	ANCHOR, DROP-IN 1/2-13, 303 STAINLESS	FSRM-12	1/SLOT		S108864 X	
2	WASHER, FLAT, STAINLESS STEEL, 1/2"		1/SLOT		S799680	
3	BOLT, STAINLESS STEEL, 1/2 - 13 X 1 3/8"	FHC316-16-044	AS REQ'D		S148810 X	
4	SETTING TOOL	FRT-112	AS REQ'D		S746758	
5	STANCHION, 12"	CR12-B	AS REQ'D		S677288 X	
6	STANCHION, 24"	CR24-B	AS REQ'D		S677290 X	
7	STANCHION, 36"	CR36-B	AS REQ'D		S677292 X	
8	HOOK, CABLE, 3"	3HDS	AS REQ'D		S415432 X	
9	HOOK, CABLE, 4 15/16"	4.9HDS	AS REQ'D		S610948 X	
10	ARM, CABLE, 6"	RA06	AS REQ'D		S110564 X	
11	ARM, CABLE, 8"	RA08	AS REQ'D		S110570 X	
12	ARM, CABLE, 11"	RA11	AS REQ'D		S110576 X	
13	ARM, CABLE, 14"	RA14	AS REQ'D		S110582 X	
14	ARM, CABLE, 20"	RA20	AS REQ'D		S110590 X	
15	CLIP, LOCKING, BLACK	HDL	AS REQ'D		S237512 X	
16	STRAP, LARGE, BLACK		AS REQ'D		S738440	

NOTES:

- I. NON-METALLIC CABLE RACKING STANDARD: UNDERGROUND DEVICES RACKING SYSTEM IS A FIBERGLASS REINFORCED NYLON OF EQUAL STRENGTH TO CURRENT GALVANIZED STEEL. IT IS THERMAL RESISTANT, WITH HIGH DIELECTRIC STRENGTH. IT IS CORROSION AND CHEMICAL RESISTANT AND WILL REDUCE CONTAMINATION AND WATER DISCOLORATION IN SUB-STRUCTURES. CABLE HOOKS AND ARMS HAVE SLOTS TO INSTALL CABLE TIES FOR CONDUCTOR AND CONNECTION TIE DOWN.
- II. CABLE RACKING SYSTEM MAY BE INSTALLED IN ALL WALK-IN VAULTS AND MANHOLES. THIS SYSTEM MAY BE USED IN HAND HOLE APPLICATION WITH ATTENTION TO CABLE ARM LENGTH AS NOT TO ENCROACH IN THE WORKING SPACE.
- III. BEFORE DRILLING AND INSTALLING ANCHORS AND STANCHIONS, CHECK THE GENERAL CONDITION OF THE CONCRETE THAT WILL HOLD THE ANCHOR. THE SURFACE SHOULD BE FLAT FOR A QUALITY INSTALLATION.
- (X) THIS ITEM IS EXEMPT.

REFERENCE: NONE

© 1998 - 2022 San Diego Gas & Electric Company. All rights reserved. Removal of this copyright notice without permission is not permitted under law.

REV	CHANGE	DR	BY	DSN	APV	DATE	REV	CHANGE	DR	BY	DSN	APV	DATE
С	REVISION	-	-	-	JJ/TR	03/20/2008	F						
В	REVISION	1	-	-	JJ/TR	03/07/2008	Е	DRAWING UPDATE	EDM	ADW	GLW	KRG	07/14/2022
Α	REVISION		-	-	JJ/TR	01/09/1992	D	FORMATTING	EDM	JIK	-	-	06/02/2020

SHEET 7 OF 7

Indicates Latest Revision | Completely Revised | New Page | Information Removed |
SDG&E ELECTRIC UNDERGROUND CONSTRUCTION STANDARDS

HEAVY DUTY NON-METALLIC CABLE RACK


(ALTERNATE)

UG4178.7

SCOPE: THIS STANDARD SHOWS THE CONNECTIONS AND ASSEMBLY CODES USED FOR CALLING OUT 200 AMP SPLICE AND CONNECTOR ASSEMBLIES ON ELECTRIC CONSTRUCTION ORDERS.

ATTENTION:

* THIS CHART SHOWS HOW 200 AMP LOADBREAK CONNECTORS ARE ASSEMBLED TO FORM SOME OF THE COMBINATIONS SHOWN ON THIS STANDARD.

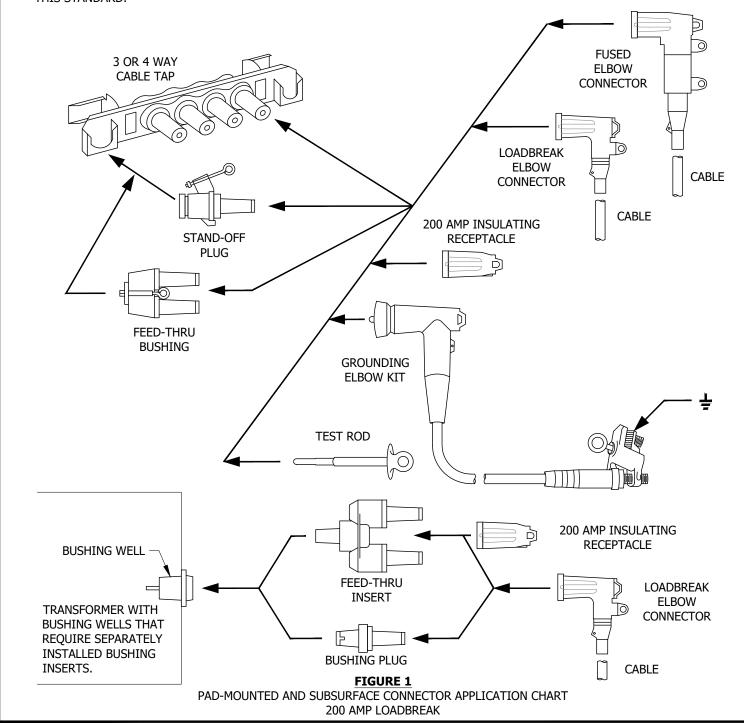

© 1998 - 2020 San Diego Gas & Electric Company. All rights reserved. Removal of this copyright notice without permission is not permitted under law.

Completely Revised

Indicates Latest Revision

REV	CHANGE	DR	BY	DSN	APV	DATE	REV	CHANGE	DR	BY	DSN	APV	DATE
С	REVISION	-	-	-	RSW/RDJ	1/1/1996	F	MOVED FROM UG4180	EDM	JIK	-	-	6/2/2020
В	REVISION	-	-	-	SLC/DTE	1/1/1990	Е	REVISION	-	-	-	TR/MJC	7/9/2012
Α	REVISION	1	-	-	JLB/RDJ	1/1/1989	D	REVISION	-	-	-	TR/MJC	11/8/2011


SHEET 1 OF 6

SDG&E ELECTRIC UNDERGROUND CONSTRUCTION STANDARDS

New Page

Information Removed

12KV 200 AMP CONNECTOR ASSEMBLIES IDENTIFICATION CHART

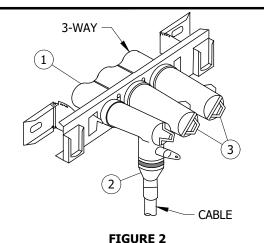

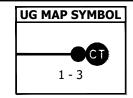


TABLE 1


TYPICAL CO	OMBINATI	ONS											
CODE	CODE 300 500												
CABLE SIZE	#2 AL	2/0 AL											
MACRO UNITS CC-300 CC-500													

BILL OF MATERIALS (FIGURE 2):

	ITEM	DESCRIPTION	WIRE SIZE	QUANTITY	STANDARD PAGE	STOCK NUMBER	DESIGN UNITS
ſ	1	TAP, CABLE, 3-WAY	-	1	-	S718312	-
		CONNECTOR, ELBOW, LOADBREAK	#2 AL	1	-	S443838	-
-	2		2/0 AL	1	-	S443840	-
_[3	RECEPTACLE, INSULATING	-	2	-	S204304	-

TABLE 2

PAD-MOUNTED AND SUBSURFACE CONNECTIONS
200 AMP LOADBREAK

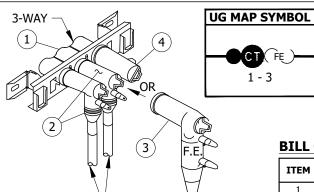

	ADDITIONAL MACRO UNITS										
CC-3BB	CC-3BC	CC-3B0	CC-5BB	CC-5BC	CC-5CC						

TYPICAL COMBINATIONS CODE 330 550 530 580 5CO CABLE SIZE #2 AL-#2 AL 2/0 AL-2/0 AL 2/0 AL-#2 AL 2/0 AL-#2 AL F.E. 2/0 AL-#2 AL F.E. 2/0 AL-2/0 AL F.E. MACRO UNITS CC-330 CC-550 CC-530 CC-5B0 CC-5C0


BILL OF MATERIALS (FIGURE 3):

TABLE 3

	ITEM	DESCRIPTION	WIRE SIZE	QUANTITY	STANDARD PAGE	STOCK NUMBER	DESIGN UNITS
	1	TAP, CABLE, 3-WAY	-	1	-	S718312	-
	2	CONNECTOR, ELBOW, LOADBREAK	#2 AL	1 OR 2	-	S443838	-
	2		2/0 AL		-	S443840	-
	2	CONNECTOR, ELBOW, (a)	#2 AL	0 OR 1	-	S443850	-
5	3	FUSED	2/0 AL	U OR I	-	S443882	-
	4	ELBOW, INSULATING	-	1	-	S204304	1

FIGURE 3
PAD-MOUNTED AND SUBSURFACE CONNECTIONS
200 AMP LOADBREAK

CABLE

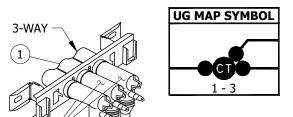

CABLE

Indicates Latest Revision

TABLE 4

TYPICAL COMBINATIONS											
CODE	333	555	533	553							
CABLE SIZE	#2 AL-#2 AL	2/0 AL-2/0 AL	2/0 AL-#2 AL	2/0 AL-2/0 AL							
	#2 AL	2/0 AL	#2 AL	#2 AL							
MACRO UNITS	CC-333	CC-555	CC-533	CC-553							

BILL OF MATERIALS (FIGURE 4):

New Page

	ITEM	DESCRIPTION	WIRE SIZE	QUANTITY	STANDARD PAGE	STOCK NUMBER	DESIGN UNITS
	1	TAP, CABLE, 3-WAY	-	1	-	S718312	-
	2	CONNECTOR, ELBOW, LOADBREAK	#2 AL	2	-	S443838	-
L	2		2/0 AL	3	-	S443840	-

Information Removed

FIGURE 4 PAD-MOUNTED AND SUBSURFACE CONNECTIONS 200 AMP LOADBREAK

© 1998 - 2020 San Diego Gas & Electric Company. All rights reserved. Removal of this copyright notice without permission is not permitted under law.

Completely Revised

REV	CHANGE	DR	BY	DSN	APV	DATE	REV	CHANGE	DR	BY	DSN	APV	DATE
С	REVISION	-	-	-	RSW/RDJ	1/1/1996	F	MOVED FROM UG4180	EDM	JIK	-	-	6/2/2020
В	REVISION	-	-	-	SLC/DTE	1/1/1990	Е	REVISION	-	-	-	TR/MJC	7/9/2012
Α	REVISION	-	-	-	JLB/RDJ	1/1/1989	D	REVISION	-	-	-	TR/MJC	11/8/2011

SHEET 2 OF 6

SDG&E ELECTRIC UNDERGROUND CONSTRUCTION STANDARDS

12KV 200 AMP CONNECTOR ASSEMBLIES IDENTIFICATION CHART

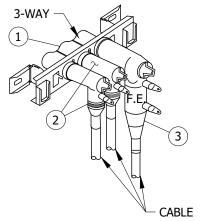


FIGURE 5
PAD-MOUNTED AND SUBSURFACE CONNECTIONS
200 AMP LOADBREAK

UG MAP SYMBOL

TABLE 5

TYPICAL COMBINATIONS										
CODE	33B	55C	33C	55B						
CABLE SIZE	#2 AL-#2 AL #2 AL F.E.	2/0 AL-2/0 AL 2/0 AL F.E.	#2 AL-#2 AL 2/0 AL F.E.	2/0 AL-2/0 AL #2 AL F.E.						
MACRO UNITS	CC-33B	CC-55C	CC-33C	CC-55B						

BILL OF MATERIALS (FIGURE 5):

ITEM	DESCRIPTION	WIRE SIZE	QUANTITY	STANDARD PAGE	STOCK NUMBER	DESIGN UNITS
1	TAP, CABLE, 3-WAY	-	1	-	S718312	-
,	CONNECTOR, ELBOW,	#2 AL	2	-	S443838	-
2	LOADBREAK	2/0 AL	2	-	S443840	-
3	CONNECTOR, ELBOW, (a)	#2 AL	1	-	S443850	-
3	FUSED	2/0 AL	1	-	S443882	-

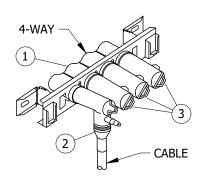


FIGURE 6
PAD-MOUNTED AND SUBSURFACE CONNECTIONS
200 AMP LOADBREAK


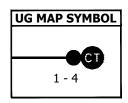


TABLE 6

TYPICA	TYPICAL COMBINATIONS							
CODE	3000	5000						
CABLE SIZE	#2 AL	2/0 AL						
MACRO UNITS	CC3000	CC5000						

BILL OF MATERIALS (FIGURE 6):

ITEM	DESCRIPTION	WIRE SIZE	QUANTITY	STANDARD PAGE	STOCK NUMBER	DESIGN UNITS
1	TAP, CABLE, 4-WAY	-	1	-	S718328	-
,	CONNECTOR, ELBOW, LOADBREAK	#2 AL	1	-	S443838	-
2		2/0 AL	1	-	S443840	-
3	RECEPTACLE, INSULATING	-	3	-	S204304	-

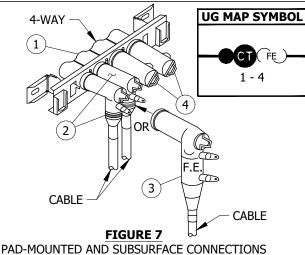

200 AMP LOADBREAK

TABLE 7

			ADDITIO	NAL MACR	O UNITS			
CC3BB0	CC3BC0	CC3B00	CC3C00	CC3CC0	CC5BBC	CC5BB0	CC5BC0	CC5CC0

TABLE 8

	TYPICAL COMBINATIONS											
CODE	3300	5500	5300	5BOO	5COO							
CABLE SIZE	#2 AL-#2 AL	2/0 AL-2/0 AL	2/0 AL-#2 AL	2/0 AL-#2 AL F.E.	2/0 AL-2/0 AL F.E.							
MACRO UNITS	CC3300	CC5500	CC5300	CC5B00	CC5C00							

BILL OF MATERIALS (FIGURE 7):

ITEM	DESCRIPTION	WIRE SIZE	QUANTITY	STANDARD PAGE	STOCK NUMBER	DESIGN UNITS
1	TAP, CABLE, 4-WAY	-	1	-	S718328	-
2	CONNECTOR, ELBOW,	#2 AL	1 OR 2	-	S443838	-
2	LOADBREAK	2/0 AL	1 OR 2	-	S443840	-
3	CONNECTOR, ELBOW, (a)	#2 AL	0 OR 2	-	S443850	-
3	FUSED ' a	2/0 AL	0 OR 2	-	S443882	-
4	RECEPTACLE, INSULATING	-	2	-	S204304	-

© 1998 - 2020 San Diego Gas & Electric Company. All rights reserved. Removal of this copyright notice without permission is not permitted under law.

REV	CHANGE	DR	BY	DSN	APV	DATE	REV	CHANGE	DR	BY	DSN	APV	DATE
С	REVISION	-	-	-	RSW/RDJ	1/1/1996	F	MOVED FROM UG4180	EDM	JIK	-	-	6/2/2020
В	REVISION	-	-	-	SLC/DTE	1/1/1990	Е	REVISION	-	-	-	TR/MJC	7/9/2012
Α	REVISION	-	-	-	JLB/RDJ	1/1/1989	D	REVISION	-	-	-	TR/MJC	11/8/2011

SHEET 3 OF 6

 Indicates Latest Revision
 Completely Revised
 New Page
 Information Removed

 SDG&E ELECTRIC UNDERGROUND CONSTRUCTION STANDARDS

12KV 200 AMP CONNECTOR ASSEMBLIES IDENTIFICATION CHART

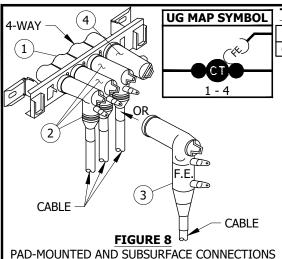


TABLE 9

	ADDITIO	NAL	MACE	RO	UNITS

CC55CC CC53BC CC53B0 CC53CC CC55BB CC55BC CC33BB CC33BC CC33BO CC33CC CC53BB

TABLE 10

	TYPICAL COMBINATIONS													
CODE	3330	555O	5330	5530	55BO	55CO								
CABLE SIZE	#2 AL-#2 AL	2/0 AL-2/0 AL	2/0 AL-#2 AL	2/0 AL-2/0 AL	2/0 AL-2/0 AL	2/0 AL-2/0 AL								
CABLE SIZE	-#2 AL	-2/0 AL	-#2 AL	-#2 AL	#2 AL F.E.	2/0 AL F.E.								
MACRO UNITS CC3330		CC5550	CC5330	CC5B00	CC55B0	CC55C0								

BILL OF MATERIALS (FIGURE 8):

ITEM	DESCRIPTION	WIRE SIZE	QUANTITY	STANDARD PAGE	STOCK NUMBER	DESIGN UNITS
1	TAP, CABLE, 4-WAY	-	1	-	S718328	-
,	CONNECTOR, ELBOW,	#2 AL	2 OR 3	-	S443838	-
4	LOADBREAK	2/0 AL	2 UK 3	-	S443840	
,	CONNECTOR, ELBOW, (a)	#2 AL	0 OR 1	-	S443850	
3	FUSED	2/0 AL	UORI	-	S443882	-
4	RECEPTACLE, INSULATING	-	1	-	S204304	-

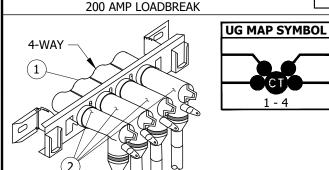



FIGURE 9 PAD-MOUNTED AND SUBSURFACE CONNECTIONS

TABLE 11

	TYPICAL COMBINATIONS											
CODE	3333	5555	5553	5533	5333							
CABLE SIZE			2/0 AL-2/0 AL-	2/0 AL-2/0 AL-	2/0 AL-#2 AL-							
CABLE SIZE	#2 AL-#2 AL	2/0 AL-2/0 AL	2/0 AL-#2 AL	#2 AL-#2 AL	#2 AL-#2 AL							
MACRO UNITS	CC3333	CC5555	CC5553	CC5533	CC5333							

BILL OF MATERIALS (FIGURE 9):

ITEM	DESCRIPTION	WIRE SIZE	QUANTITY	STANDARD PAGE	STOCK NUMBER	DESIGN UNITS
1	TAP, CABLE, 4-WAY	-	1	-	S718328	-
2	CONNECTOR, ELBOW,	#2 AL	4	-	S443838	-
	LOADBREAK	2/0 AL	4	-	S443840	-

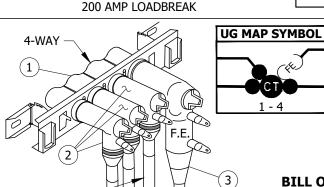

CABLE

TABLE 13

ADDITIONAL MACRO UNITS							
CC533B	CC533C						

TABLE 12

TYPICAL COMBINATIONS CODE 555C 333C 555B 333B 553B #2 AL-#2 AL | 2/0 AL-2/0 AL | #2 AL-#2 AL 2/0 AL-2/0 AL 2/0 AL-2/0 AL **CABLE SIZE** -#2 AL -2/0 AL -#2 AL -2/0 AL -#2 AL -2/0 AL F.E. -2/0 AL F.E. -#2 AL F.E. -#2 AL F.E. -#2 AL F.E. **MACRO UNITS** CC333B CC555C CC333C CC555B CC553B

Information Removed

BILL OF MATERIALS (FIGURE 10):

ITEM	DESCRIPTION	WIRE SIZE	QUANTITY	STANDARD PAGE	STOCK NUMBER	DESIGN UNITS
1	TAP, CABLE, 4-WAY	-	1	-	S718328	-
2	CONNECTOR, ELBOW,	#2 AL	2	-	S443838	-
2	LOADBREAK	2/0 AL) 3	-	S443840	-
2	CONNECTOR, ELBOW, (a)	#2 AL	1	-	S443850	-
3	FUSED	2/0 AL	1	-	S443882	-

PAD-MOUNTED AND SUBSURFACE CONNECTIONS 200 AMP LOADBREAK

FIGURE 10

© 1998 - 2020 San Diego Gas & Electric Company. All rights reserved. Removal of this copyright notice without permission is not permitted under law.

Completely Revised

REV	CHANGE	DR	BY	DSN	APV	DATE	REV	CHANGE	DR	BY	DSN	APV	DATE
С	REVISION	-	-	-	RSW/RDJ	1/1/1996	F	MOVED FROM UG4180	EDM	JIK	-	-	6/2/2020
В	REVISION	-	-	-	SLC/DTE	1/1/1990	Е	REVISION	-	-	-	TR/MJC	7/9/2012
Α	REVISION	-	-	-	JLB/RDJ	1/1/1989	D	REVISION	-	-	-	TR/MJC	11/8/2011

SHEET 4 OF 6


CABLE

Indicates Latest Revision

New Page

SDG&E ELECTRIC UNDERGROUND CONSTRUCTION STANDARDS

12KV 200 AMP CONNECTOR ASSEMBLIES **IDENTIFICATION CHART**

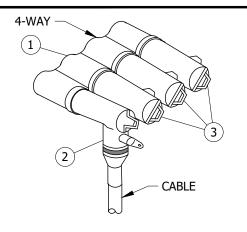

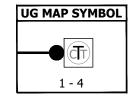


TABLE 14

TYPICAL COMBINATIONS								
CODE	3000NB	5000NB						
CABLE SIZE	#2 AL	2/0 AL						
MACRO UNITS	C-3000	C-5000						

BILL OF MATERIALS (FIGURE 11):

ITEM	DESCRIPTION	WIRE SIZE	QUANTITY	STANDARD PAGE	STOCK NUMBER	DESIGN UNITS
1	TAP, CABLE, 4-WAY (NO BRACKET)	-	1	-	S718338	-
,	CONNECTOR, ELBOW, LOADBREAK	#2 AL	1	-	S443838	-
4	CONNECTOR, LEBOW, LOADBREAK	2/0 AL	1	-	S443840	-
3	RECEPTACLE, INSULATING	-	3	-	S204304	-

FIGURE 11 PAD-MOUNTED 200 AMP LOADBREAK

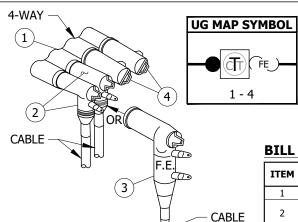


TABLE 15

ADDITIONAL MACRO UNITS											
C-3BB0	C-3BC0	C-3B00	C-3C00	C-3CC0	C-5BBC	C-5BB0	C-5BC0	C-5CC0			

TABLE 16

TYPICAL COMBINATIONS											
CODE 3300NB 5500NB 5300NB 5B00NB 5C00NB											
CABLE SIZE	#2 AL-#2 AL	2/0 AL-2/0 AL	2/0 AL-#2 AL	2/0 AL-#2 AL F.E	2/0 AL-2/0 AL F.E.						
MACRO UNITS	C-3300	C-5500	C-5300	C-5B00	C-5C00						

BILL OF MATERIALS (FIGURE 12):

ITEM	DESCRIPTION	WIRE SIZE	QUANTITY	STANDARD PAGE	STOCK NUMBER	DESIGN UNITS
1	TAP, CABLE, 4-WAY (NO BRACKET)	-	1	-	S718338	-
,	2 CONNECTOR, ELBOW, LOADBREAK	#2 AL	1 OR 2	-	S443838	-
2	CONNECTOR, LEBOW, LOADBREAK	2/0 AL		-	S443840	-
3	CONNECTOR, ELBOW, FUSED	#2 AL	0.00.1	-	S443850	-
3	CONNECTOR, LEBOW, 103LD	2/0 AL	0 OR 1	-	S443882	-
4	RECEPTACLE, INSULATING	-	2	-	S204304	-

UG MAP SYMBOL 4-WAY 1 CIT 1 - 4

(3)

FIGURE 13 PAD-MOUNTED 200 AMP LOADBREAK **CABLE**

Indicates Latest Revision

FIGURE 12 PAD-MOUNTED 200 AMP LOADBREAK

TABLE 17

	ADDITIONAL MACRO UNITS												
C-55CC	C-53BC	C-53B0	C-53CC	C-55BB	C-55BC	C-33BB	C-33BC	C-33B0	C-33CC	C-53BB			

TABLE 18

CABLE SIZE #2 AL-#2 AL -#2 AL -#2 AL -#2 AL -#2 AL -#2 AL -2/0 AL -2/0 AL -2/0 AL -2/0 AL -2/0 AL -#2 AL -2/0 AL -#2 AL -#2 AL -2/0 AL F. 2/0 AL-2/0 AL -2/0 AL -2/0 AL -2/0 AL -2/0 AL -2/0 AL -2/0 AL F.		TYPICAL COMBINATIONS											
-#2 AL -2/0 AL -#2 AL -#2 AL -#2 AL F.E2/0 AL F.	CODE	333ONB	555ONB	533ONB	553ONB	55BONB	55CONB						
	CABLE SIZE						2/0 AL-2/0 AL -2/0 AL F.E.						
PIACRO DIVITS C-3330 C-3330 C-3350 C-3360 C-3360	MACRO UNITS	C-3330	C-5550	C-5330	C-5530	C-55B0	C-55C0						

BILL OF MATERIALS (FIGURE 13):

ITEM	DESCRIPTION	WIRE SIZE	QUANTITY	STANDARD PAGE	STOCK NUMBER	DESIGN UNITS
1	TAP, CABLE, 4-WAY (NO BRACKET)	-	1	-	S718338	-
2	CONNECTOR, ELBOW, LOADBREAK	#2 AL	2 OR 3	-	S443838	-
2	CONNECTOR, LEBOW, LOADBREAK	2/0 AL		-	S443840	-
3	CONNECTOR, ELBOW, FUSED	#2 AL	0.00.1	-	S443850	-
3	CONNECTOR, LEBOW, 1 03ED	2/0 AL	0 OR 1	-	S443882	-
4	RECEPTACLE, INSULATING	-	1	-	S204304	-

Information Removed

© 1998 - 2020 San Diego Gas & Electric Company. All rights reserved. Removal of this copyright notice without permission is not permitted under law.

Completely Revised

REV	CHANGE	DR	BY	DSN	APV	DATE	REV	CHANGE	DR	BY	DSN	APV	DATE
С	REVISION	-	-	-	RSW/RDJ	1/1/1996	F	MOVED FROM UG4180	EDM	JIK	-	-	6/2/2020
В	REVISION	-	-	-	SLC/DTE	1/1/1990	Е	REVISION	-	-	-	TR/MJC	7/9/2012
Α	REVISION	1	-	-	JLB/RDJ	1/1/1989	D	REVISION	-	-	-	TR/MJC	11/8/2011


SHEET 5 OF 6

CABLE

SDG&E ELECTRIC UNDERGROUND CONSTRUCTION STANDARDS

New Page

12KV 200 AMP CONNECTOR ASSEMBLIES IDENTIFICATION CHART FOR 200A DEADFRONT TERMINATORS

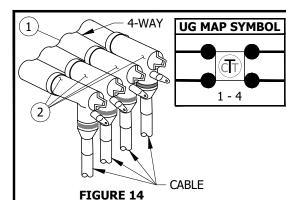

PAD-MOUNTED

TABLE 19

TYPICAL COMBINATIONS											
CODE	3333NB	5555NB	5553NB	5533NB	5333NB						
CABLE SIZE	#2 AL-#2 AL-	2/0 AL-2/0 AL-	2/0 AL-2/0 AL-	2/0 AL-2/0 AL-	2/0 AL-#2 AL-						
CABLE SIZE	#2 AL-#2 AL	2/0 AL-2/0 AL	2/0 AL-#2 AL	#2 AL-#2 AL	#2 AL-#2 AL						
MACRO UNITS	C-3333	C-5555	C-5553	C-5533	C-5333						

BILL OF MATERIALS (FIGURE 14):

	ITEM	DESCRIPTION	WIRE SIZE	QUANTITY	STANDARD PAGE	STOCK NUMBER	DESIGN UNITS
	1	TAP, CABLE, 4-WAY (NO BRACKET)	-	1	-	S718338	-
	2	CONNECTOR, ELBOW, LOADBREAK	#2 AL	4	-	S443838	-
		CONNECTOR, ELBOW, LOADBREAK	2/0 AL		-	S443840	-

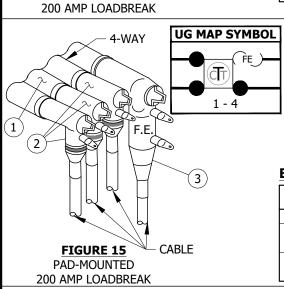


TABLE 21

TABLE 20								
ADDITIONAL								
MACRO UNITS								
C-533B	C-533C							

TYPICAL COMBINATIONS											
CODE	333BNB	555CNB	333CNB	555BNB	553BNB						
CABLE SIZE	#2 AL-#2 AL-	2/0 AL-2/0 AL-	#2 AL-#2 AL-	2/0 AL-2/0 AL-	2/0 AL-2/0 AL-						
CABLE SIZE	#2 AL-#2 AL F.E.	2/0 AL-2/0 AL F.E.	#2 AL-2/0 AL F.E.	2/0 AL-#2 AL F.E.	#2 AL-#2 AL F.E.						
MACRO UNITS	C-333B	C-555C	C-333C	C-555B	C-553B						

BILL OF MATERIALS (FIGURE 15):

ITEM	DESCRIPTION	WIRE SIZE	QUANTITY	STANDARD PAGE	STOCK NUMBER	DESIGN UNITS
1	TAP, CABLE, 4-WAY (NO BRACKET)	-	1	-	S718338	-
,	CONNECTOR, ELBOW, LOADBREAK	#2 AL	3	-	S443838	-
2	CONNECTOR, LEBOW, LOADBREAK	2/0 AL		-	S443840	-
,	CONNECTOR, ELBOW, FUSED	#2 AL		-	S443850	-
3	CONNECTOR, ELBOW, FUSED	2/0 AL	1	-	S443882	-

INSTALLATION: NONE

BILL OF MATERIALS: INDIVIDUALLY INCLUDED WITH FIGURES.

NOTES:

I. TABLE 22

CODES USED	IN THE TABLES ON THIS STANDARD								
CODE	TYPE								
	CABLE								
3	#2 AL								
5	2/0 AL								
	COMPONENT								
В	#2 AL FUSED ELBOWS								
С	2/0 AL FUSED ELBOW								
0	200 AMP INSULATING RECEPTACLE								

II. OTHER COMBINATIONS MAY BE CODED USING THE ABOVE CODES FOR THE SAME TYPE CONNECTIONS SHOWN.

REFERENCE:

(a) SEE UG3649 FOR "EQUIPMENT COMBINATION GUIDELINES" FOR FUSED ELBOWS.

Indicates Latest Revision

- b. FOR SPECIFICATIONS AND INSTALLATION INSTRUCTIONS, REFER TO UG4191 AND UG4195.
- © 1998 2020 San Diego Gas & Electric Company. All rights reserved. Removal of this copyright notice without permission is not permitted under law.

Completely Revised

REV	CHANGE	DR	BY	DSN	APV	DATE	REV	CHANGE	DR	BY	DSN	APV	DATE
С	REVISION	-	-	-	RSW/RDJ	1/1/1996	F	MOVED FROM UG4180	EDM	JIK	-	-	6/2/2020
В	REVISION	-	-	-	SLC/DTE	1/1/1990	Е	REVISION	-	-	-	TR/MJC	7/9/2012
Α	REVISION	1	-	-	JLB/RDJ	1/1/1989	D	REVISION	-	-	-	TR/MJC	11/8/2011

SHEET 6 OF 6

SDG&E ELECTRIC UNDERGROUND CONSTRUCTION STANDARDS

New Page

12KV 200 AMP CONNECTOR ASSEMBLIES IDENTIFICATION CHART FOR 200A DEADFRONT TERMINATORS UG4179.6

Information Removed

SCOPE: THIS STANDARD SHOWS THE CONNECTIONS AND ASSEMBLY CODES USED FOR CALLING OUT 200 AMP PREMOLDED SPLICE AND CONNECTOR ASSEMBLIES ON ELECTRIC CONSTRUCTION ORDERS.

ATTENTION:

* THIS CHART SHOWS HOW 200 AMP SPLICE CONNECTORS ARE ASSEMBLED.

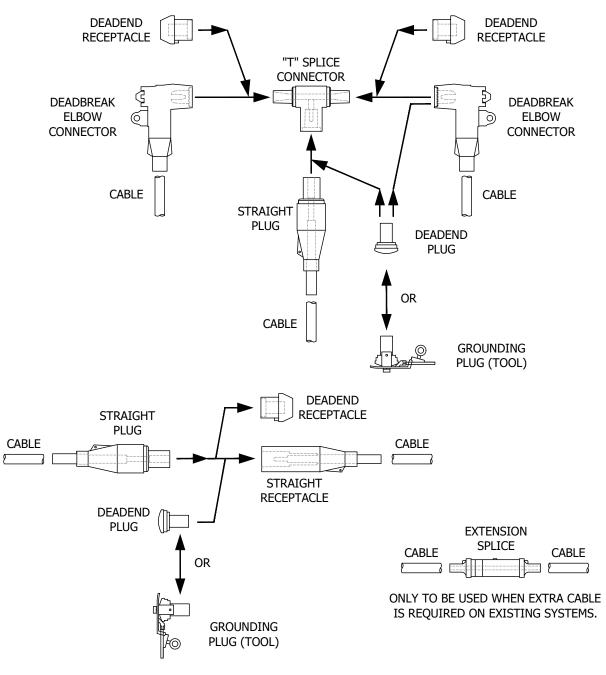


FIGURE 1
SUBSURFACE SPLICE CONNECTOR APPLICATION CHART
200 AMP DEADBREAK

© 1998 - 2020 San Diego Gas & Electric Company. All rights reserved. Removal of this copyright notice without permission is not permitted under law.

REV	CHANGE	DR	BY	DSN	APV	DATE	REV	CHANGE	DR	BY	DSN	APV	DATE
С	REVISION	1	-	-	RSW/RDJ	1/1/1996	F	FORMATTING	EDM	JIK	-	1	6/2/2020
В	REVISION		-	-	SLC/DTE	1/1/1990	Е	REVISION	-	-	-	TR/MJC	7/9/2012
Α	REVISION	-	-	-	JLB/RDJ	1/1/1989	D	REVISION	-	-	-	TR/MJC	11/8/2011

SHEET 1 OF 5

 Indicates Latest Revision
 Completely Revised
 New Page
 Information Removed

 SDG&E ELECTRIC UNDERGROUND CONSTRUCTION STANDARDS

12KV 200 AMP PREMOLDED SPLICE AND CONNECTOR ASSEMBLIES - IDENTIFICATION CHART

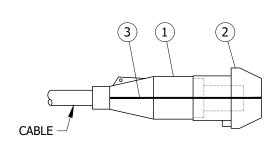


FIGURE 2 SUBSURFACE SPLICE CONNECTIONS 200 AMP DEADBREAK


UG MAP SYMBOL

TABLE 1

TYPICAL COMBINATIONS									
CODE	S3	S5							
CABLE SIZE	#2 AL	2/0 AL							
MACRO UNITS	CCS5 CCS3	CCS5 CCS5							

BILL OF MATERIALS (FIGURE 2):

ITEM	DESCRIPTION	WIRE SIZE	QUANTITY	STANDARD PAGE	STOCK NUMBER	DESIGN UNITS
	1 STRAIGHT PLUG	#2 AL	1	-	S547314	1
1	STRAIGHT PLUG	2/0 AL	1	=	S547316	-
2	DEADEND RECEPTACLE	-	1	-	S570304	-
3	BAIL ASSEMBLY (2 RINGS & 2 STRAPS IN KIT)	-	1	-	S120384	-

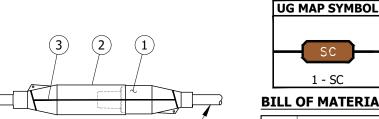

CABLE

TABLE 2

	TYPICAL COM	BINATIONS			
CODE	S33	S53	S55		
CABLE SIZE	#2 AL-#2 AL	#2 AL-2/0 AL	2/0 AL-2/0 AL		
MACRO UNITS	CC-S33	CC-S53	CC-S55		

BILL OF MATERIALS (FIGURE 3):

ITEM	DESCRIPTION	OUANTITY		STANDARD PAGE	STOCK NUMBER	DESIGN UNITS
1 STRAIGHT PLUG	CTDAICHT DILIC	#2 AL	1	-	S547314	-
	STRAIGHT PLUG	2/0 AL	1	-	S547316	-
2	STRAIGHT RECEPTACLE	#2 AL		-	S570816	-
2	STRAIGHT RECEPTACLE	2/0 AL	1	-	S570848	-
3	BAIL ASSEMBLY (2 RINGS & 2 STRAPS IN KIT)	-	1	-	S120384	-

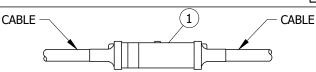


FIGURE 3 SUBSURFACE SPLICE CONNECTIONS 200 AMP DEADBREAK

CABLE

FIGURE 4

SUBSURFACE SPLICE CONNECTIONS (III) 200 AMP DEADBREAK

TABLE 3

TYPICAL COMBINATIONS											
CODE	Q11	Q13	Q15	Q33	Q55						
CABLE SIZE	#2 CU- #2 CU	#2 CU- #2 AL	#2 CU- 2/0 AL	#2 AL- #2 AL	2/0 AL- 2/0 AL						
DESIGN UNITS	NB-Q11	NB-Q13	NB-Q15	NB-Q33	NB-Q55						

BILL OF MATERIALS (FIGURE 4):

ITEM	DESCRIPTION	WIRE SIZE	QUANTITY	STANDARD PAGE	STOCK NUMBER	DESIGN UNITS
		#2 CU		-	S668400	-
	1 EXTENSION SPLICE 200 AMP DEADBREAK	#2 AL		-	S668402	-
1		2/0 AL	1	-	S668404	-
		#2 CU-#2 AL		-	S668406	-
		#2 CU-2/0 AL		-	S668408	-

© 1998 - 2020 San Diego Gas & Electric Company. All rights reserved. Removal of this copyright notice without permission is not permitted under law.

REV	CHANGE	DR	BY	DSN	APV	DATE	REV	CHANGE	DR	BY	DSN	APV	DATE
С	REVISION	-	-	-	RSW/RDJ	1/1/1996	F	FORMATTING	EDM	JIK	-	-	6/2/2020
В	REVISION	-	-	-	SLC/DTE	1/1/1990	Е	REVISION	-	-	-	TR/MJC	7/9/2012
Α	REVISION	-	-	-	JLB/RDJ	1/1/1989	D	REVISION	-	-	-	TR/MJC	11/8/2011

SHEET 2 OF 5

Completely Revised New Page **Indicates Latest Revision** Information Removed

SDG&E ELECTRIC UNDERGROUND CONSTRUCTION STANDARDS

12KV 200 AMP PREMOLDED SPLICE AND CONNECTOR ASSEMBLIES - IDENTIFICATION CHART

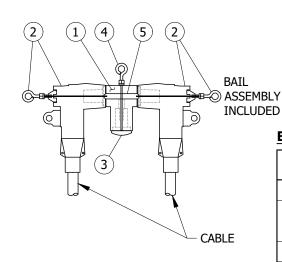


FIGURE 5
SUBSURFACE SPLICE CONNECTIONS
200 AMP DEADBREAK

UG MAP SYMBOL 1 - TS

TABLE 4

TYPICAL COMBINATIONS										
CODE	D33	D53	D55							
CABLE SIZE	#2 AL- #2 AL	#2 AL- 2/0 AL	2/0 AL- 2/0 AL							
MACRO UNITS	CC-D33	CC-D53	CC-D55							

BILL OF MATERIALS (FIGURE 5):

ITEM	DESCRIPTION	WIRE SIZE	QUANTITY	STANDARD PAGE	STOCK NUMBER	DESIGN UNITS
1	"T" SPLICE CONNECTOR	-	1	-	S256112	-
2 DEADBRE	DEADBREAK ELBOW CONNECTOR	#2 AL	2	-	S443842	-
	DEADBREAK ELBOW CONNECTOR	2/0 AL	2	-	S443844	-
3	DEADEND PLUG	-	1	-	S544864	-
4	BAIL ASSEMBLY (HOLD-DOWN BAIL & FLANGE IN KIT)	-	1	-	S120352	-
5	BAIL ASSEMBLY (2 IN KIT)	-	1	-	S120448	-

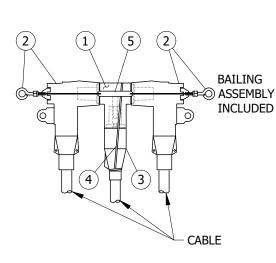


FIGURE 6
SUBSURFACE SPLICE CONNECTIONS
200 AMP DEADBREAK

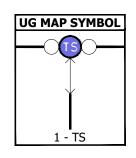


TABLE 5

TYPICAL COMBINATIONS													
CODE	D333	D353	D535	D555									
CABLE SIZE	#2 AL- #2 AL- #2 AL	#2 AL- 2/0 AL- #2 AL	2/0 AL- #2 AL- 2/0 AL	2/0 AL- 2/0 AL- 2/0 AL									
MACRO UNITS	CCD333	CCD353	CCD535	CCD555									

BILL OF MATERIALS (FIGURE 6):

ITEM	DESCRIPTION	WIRE SIZE	QUANTITY	STANDARD PAGE	STOCK NUMBER	DESIGN UNITS
1	"T" SPLICE CONNECTOR	-	1	-	S256112	-
2	DEADBREAK ELBOW	#2 AL	2	-	S443842	-
2	CONNECTOR	2/0 AL	2	-	S443844	-
3	STRAIGHT PLUG	#2 AL	1	-	S547314	-
3	STRAIGHT PLUG	2/0 AL	1	-	S547316	
4	BAIL ASSEMBLY (2 RINGS & 2 STRAPS IN KIT)	-	1	-	S120384	-
5	BAIL ASSEMBLY (2 IN KIT)	-	1	-	S120448	-

© 1998 - 2020 San Diego Gas & Electric Company. All rights reserved. Removal of this copyright notice without permission is not permitted under law.

REV	CHANGE	DR	BY	DSN	APV	DATE	REV	CHANGE	DR	BY	DSN	APV	DATE
С	REVISION	1	-	-	RSW/RDJ	1/1/1996	F	FORMATTING	EDM	JIK	-	-	6/2/2020
В	REVISION	-	-	-	SLC/DTE	1/1/1990	Е	REVISION	-	-	-	TR/MJC	7/9/2012
Α	REVISION	-	-	-	JLB/RDJ	1/1/1989	D	REVISION	-	-	-	TR/MJC	11/8/2011

SHEET 3 OF 5

 Indicates Latest Revision
 Completely Revised
 New Page
 Information Removed

 SDG&E ELECTRIC UNDERGROUND CONSTRUCTION STANDARDS

12KV 200 AMP PREMOLDED SPLICE AND CONNECTOR ASSEMBLIES - IDENTIFICATION CHART

TABLE 6

		PARTS IDEN	TIFICATIO	N CHART		
PART	WIRE SIZE	STOCK NUMBER	DESIGN UNITS	PART	STOCK NUMBER	DESIGN UNITS
	3-WAY	S718312	TAP-3W			
3 OR 4 WAY CABLE TAP	4-WAY	S718328	TAP-4W			
	#2 CU	S443837	LBE-2C		S544678	FEED-I
	#2 AL	S443838	LBE-2A			
LOADBREAK ELBOW	#2/0 AL	S443840	LBE2/0	FEED-THRU INSERT		
	#2 CU	S443456	NBE-2C		S544676	BSHPLG
	#2 AL	S443842	NBE-2A	BUSHING PLUG		
DEADBREAK ELBOW BAIL	#2/0 AL	S443844	NBE2/0		S256112	NLBTEE
	#2 CU	S668400	NB-Q11			
	#2 AL	S668402	NB-Q33	"T" SPLICE		
	#2/0 AL	S668404	NB-Q55			
<u> </u>	#2 CU- #2 AL	S668406	NB-Q13	\\\\\\\\\\\\\\\\\\\\\\\\\\\\\\\\\\\\\\	S570304	DE-REC
EXTENSION SPLICE	#2 CU- 2/0 AL	S668408	NB-Q15	DEADEND DECEDIAGE	007 000 1	521120
	#2 CU	S443864	FE-2CU	DEADEND RECEPTACLE	CEA40C4	NI D DE
	#2 AL	S443850	FE-2AL	DEADEND PLUG	S544864	NLB-DE
FUSED ELBOW	2/0 AL	S443882	FE-2/0		S547312	S/0PLG
	#4 CU	S570768	REC-4C	STAND-OFF PLUG		
	#2 CU	S570256	REC-2C			
	#2 AL	S570816	REC-2A		S182016	FEED-B
STRAIGHT RECEPTACLE	2/0 AL	S570848	REC2/0	FEED-THRU BUSHING		
	#4 CU	S544694	PLG-4C	I LED THING DOSHING		
	#2 CU	S544688	PLG-2C			
	#2 AL	S547314	PLG-2A		S204304	INSREC
STRAIGHT PLUG	2/0 AL	S547316	PLG 2/0	200 AMP INSULATING RECEPTACLE		

© 1998 - 2020 San Diego Gas & Electric Company. All rights reserved. Removal of this copyright notice without permission is not permitted under law.

REV	CHANGE	DR	BY	DSN	APV	DATE	REV	СН	ΑN	IGE	DR	BY	DSN	APV	DATE
С	REVISION	-	-	-	RSW/RDJ	1/1/1996	F	FORM	4A	TTING	EDM	JIK	-	1	6/2/2020
В	REVISION	-	-	-	SLC/DTE	1/1/1990	Е	RE\	/IS	ION	-	-	-	TR/MJC	7/9/2012
Α	REVISION	-	-	-	JLB/RDJ	1/1/1989	D	RE\	/IS	ION	-	-	1	TR/MJC	11/8/2011
X Indicates Latest Revision			n	C	ompletely Re	vised	New Page		Information Ren	noved					

SHEET 4 OF 5

SDG&E ELECTRIC UNDERGROUND CONSTRUCTION STANDARDS

200 AMP CONNECTORS AND DESIGN UNITS IDENTIFICATION CHART

INSTALLATION: NONE

BILL OF MATERIALS: INDIVIDUALLY INCLUDED WITH FIGURES.

NOTES:

I. TABLE 7

CODES USED	CODES USED IN THE TABLES ON THIS STANDARD										
CODE	ТҮРЕ										
	CABLE										
1	1 #2 CU										
3	#2 AL										
5	2/0 AL										
	COMPONENT										
D	200 AMP TEE SPLICE										
Q	200 AMP EXTENSION SPLICE										
S	200 AMP SPLICE										

- II. OTHER COMBINATIONS MAY BE CODED USING THE ABOVE CODES FOR THE SAME TYPE CONNECTIONS SHOWN.
- (III) THIS SPLICE ONLY TO BE USED FOR SPLICING WHEN EXTRA CABLE IS REQUIRED ON EXISTING SYSTEMS. EXAMPLE (TRANSFORMER OR OTHER PAD-MOUNTED EQUIPMENT REPLACEMENT, CABLE TAPS BEING RAISED IN HANDHOLES, ETC.) THIS SPLICE IS NOT TO BE USED FOR ANY OTHER TYPE OF SPLICING. SEE PAGE UG4196.4 FOR EXTENSION SPLICE APPLICATIONS.

REFERENCE:

a. FOR SPECIFICATIONS AND INSTALLATION INSTRUCTIONS, REFER TO UG4191 AND UG4195.

© 1998 - 2020 San Diego Gas & Electric Company. All rights reserved. Removal of this copyright notice without permission is not permitted under law.

REV	CHANGE	DR	BY	DSN	APV	DATE	REV	CHANGE	DR	BY	DSN	APV	DATE
С	REVISION	-	-	-	RSW/RDJ	1/1/1996	F	FORMATTING	EDM	JIK	-	1	6/2/2020
В	REVISION	ı	-	-	SLC/DTE	1/1/1990	Е	REVISION	-	-	ı	TR/MJC	7/9/2012
Α	REVISION	-	-	-	JLB/RDJ	1/1/1989	D	REVISION	-	-	-	TR/MJC	11/8/2011

SHEET 5 OF 5

Indicates Latest Revision SDG&E ELECTRIC UNDERGROUND CONSTRUCTION STANDARDS

New Page

Information Removed

12KV 200 AMP PREMOLDED SPLICE AND CONNECTOR ASSEMBLIES - IDENTIFICATION CHART

Completely Revised

SCOPE: THIS STANDARD SHOWS THE CONNECTIONS AND ASSEMBLY CODES USED FOR CALLING OUT 200 AND 600 AMP CONNECTOR ASSEMBLIES ON ELECTRIC CONSTRUCTION WORK ORDERS FOR HANDHOLE INSTALLATIONS.

ATTENTION:

- * THIS FIGURE SHOWS HOW 200 AMP AND 600 AMP CONNECTORS ARE ASSEMBLED.
- ** ALWAYS USE THE MANUFACTURERS RECOMMENDED TORQUE SETTINGS WHEN ASSEMBLING CONNECTORS.

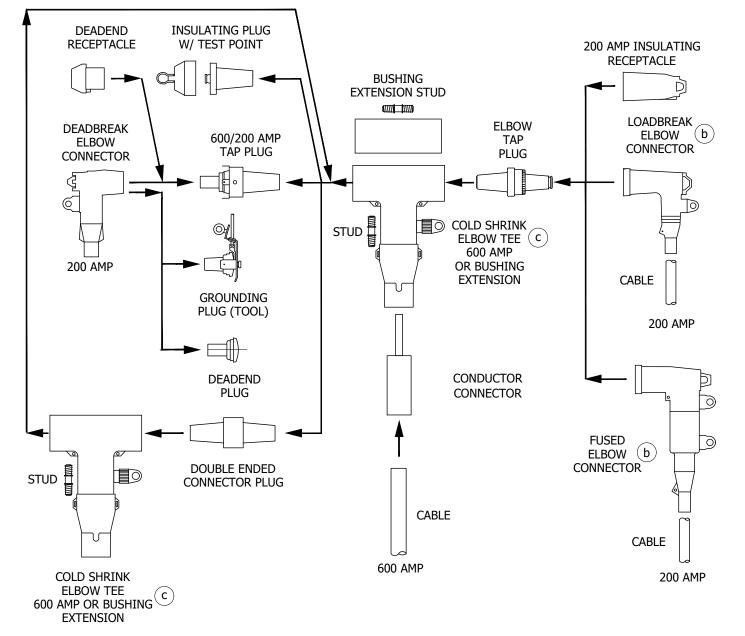


FIGURE 1
SUBSURFACE CONNECTOR APPLICATION CHART
3315 & 3316 HANDHOLE INSTALLATION ONLY
200 AMP LOADBREAK/DEADBREAK AND 600 AMP DEADBREAK

© 1998 - 2020 San Diego Gas & Electric Company. All rights reserved. Removal of this copyright notice without permission is not permitted under law.

Completely Revised

Indicates Latest Revision

REV	CHANGE	DR	BY	DSN	APV	DATE	REV	CHANGE	DR	BY	DSN	APV	DATE
С	REVISION	-	-	-	TR/MJC	07/24/2012	F	FORMATTING	EDM	JIK	-	-	06/02/2020
В	REVISION	-	-	-	TR/MJC	11/14/2011	Е	FIGURE UPDATE	-	EJA	GLW	CZH	12/09/2019
Α	REVISION	-	-	-	TR/MJC	11/08/2011	D	REVISION	-	-	-	TR/MJC	10/30/2012

SHEET 1 OF 28 SDG&E ELECTRIC UNDERGROUND CONSTRUCTION STANDARDS

12KV 200 & 600 AMP CONNECTOR ASSEMBLIES IDENTIFICATION CHART

UG4181.1

IDENTIFICATION CHART
HANDHOLE INSTALLATIONS

New Page

Information Removed

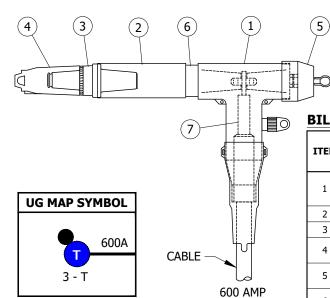


TABLE 1

TYPICAL C	OMBINAT	IONS	
CODE	07	08	09
600 AMP CABLE SIZE	350 AL	750 AL	1000 AL
MACRO UNITS	CC-07	CC-08	CC-09


BILL OF MATERIALS (FIGURE 2):

DILL	OI PIATERIALS	(1100KL 2).	_			
ITEM	DESCRIPTION	WIRE SIZE	QUANTITY	STANDARD PAGE	STOCK NUMBER	DESIGN UNITS
-	COLD SHRINK ELBOW	4/0, 350 AND 500	1	-	S326572	600AT
1	TEE	750 AND 1000	1	-	S326574	600ATL
2	BUSHING EXTENSION	-	1	-	S336204	-
3	ELBOW TAP PLUG	-	1	-	S547328	-
4	200 AMP INSULATING RECEPTACLE	-	1	-	S204304	-
5	INSULATED PLUG W/ TEST POINT	-	1	-	S544848	-
6	DOUBLE-ENDED CONNECTOR PLUG	-	1	-	S544832	-
7	CONDUCTOR	4/0, 350 AND 500	1	-	S471314	P6ALR3
,	CONNECTOR	750 AND 1000	1	-	S471316	P6ALR5

FIGURE 2

3315 & 3316 HANDHOLE INSTALLATION ONLY SUBSURFACE CONNECTIONS

200 AMP LOADBREAK/DEADBREAK AND 600 AMP DEADBREAK

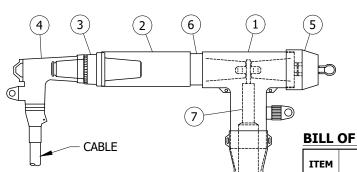

CABLE

600 AMP

TABLE 2

	TYPICAL COMBINATIONS												
CODE	L37	L57	L38	L58	L39	L59							
200 AMP CABLE SIZE 600 AMP CABLE SIZE	#2 AL 350 AL	2/0 AL 350 AL	#2 AL 750 AL	2/0 AL 750 AL	#2 AL 1000 AL	2/0 AL 1000 AL							
MACRO UNITS	CC-L37	CC-L57	CC-L38	CC-L58	CC-L39	CC-L59							

BILL OF MATERIALS (FIGURE 3):

DILL	OI MAILKIALS	(1 100KL 3).	_			
ITEM	DESCRIPTION	WIRE SIZE	QUANTITY	STANDARD PAGE	STOCK NUMBER	DESIGN UNITS
1	COLD SHRINK ELBOW	4/0, 350 AND 500	1	-	S326572	600AT
1	TEE	750 AND 1000	1	-	S326574	600ATL
2	BUSHING EXTENSION	-	1	-	S336204	-
3	ELBOW TAP PLUG	-	1	-	S547328	-
4	LOADBREAK ELBOW	#2 AL	1	-	S443838	
7	CONNECTOR	2/0 AL	1	-	S443840	_
5	INSULATED PLUG W/ TEST POINT	-	1	-	S544848	-
6	DOUBLE-ENDED CONNECTOR PLUG	-	1	-	S544832	-
7	CONDUCTOR	4/0, 350 AND 500	1	-	S471314	P6ALR3
/	CONNECTOR	750 AND 1000	1	-	S471316	P6ALR5

FIGURE 3

3315 & 3316 HANDHOLE INSTALLATION ONLY SUBSURFACE CONNECTIONS

200 AMP LOADBREAK/DEADBREAK AND 600 AMP DEADBREAK

© 1998 - 2020 San Diego Gas & Electric Company. All rights reserved. Removal of this copyright notice without permission is not permitted under law.

REV	CHANGE	DR	BY	DSN	APV	DATE	REV	CHANGE	DR	BY	DSN	APV	DATE
С	REVISION	-	-	-	TR/MJC	07/24/2012	F	FORMATTING	EDM	JIK	-	-	06/02/2020
В	REVISION	-	-	-	TR/MJC	11/14/2011	Е	FIGURE UPDATE	-	EJA	GLW	CZH	12/09/2019
Α	REVISION	1	-	-	TR/MJC	11/08/2011	D	REVISION	-	-	-	TR/MJC	10/30/2012

SHEET 2 OF 28

200 AMP

200A

UG MAP SYMBOL

3 - T

600A

Indicates Latest Revision Information Removed


New Page

SDG&E ELECTRIC UNDERGROUND CONSTRUCTION STANDARDS

Completely Revised

12KV 200 & 600 AMP CONNECTOR ASSEMBLIES **IDENTIFICATION CHART** HANDHOLE INSTALLATIONS

UG4181.2

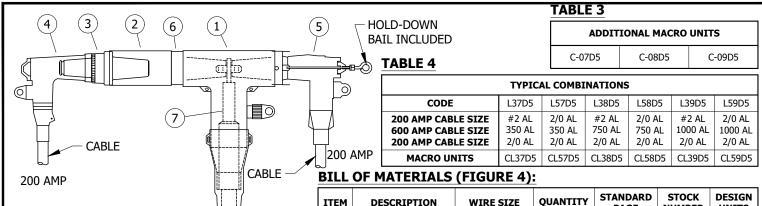

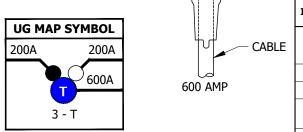


FIGURE 4

3315 & 3316 HANDHOLE INSTALLATION ONLY SUBSURFACE CONNECTIONS 200 AMP LOADBREAK/DEADBREAK AND 600 AMP DEADBREAK

	BILL	OF MATERIALS	(FIGURE 4):	<u>!</u>			
	ITEM	DESCRIPTION	WIRE SIZE	QUANTITY	STANDARD PAGE	STOCK NUMBER	DESIGN UNITS
	1	COLD SHRINK ELBOW	4/0, 350 AND 500	1	-	S326572	600AT
-	1	TEE	750 AND 1000	1	-	S326574	600ATL
	2	BUSHING EXTENSION	-	1	-	S336204	-
	3	ELBOW TAP PLUG	-	1	-	S547328	-
	4	LOAD BREAK ELBOW	#2 AL	1	-	S443838	_
		CONNECTOR	2/0 AL	1	-	S443840	
	5	DEADBREAK ELBOW	#2 AL	1	-	S443842	
	3	CONNECTOR	2/0 AL	1	-	S443844	-
,	6	DOUBLE-ENDED CONNECTOR PLUG	-	1	-	S544832	-
	7	CONDUCTOR	4/0, 350 AND 500	1	-	S471314	P6ALR3
	,	CONNECTOR	750 AND 1000	1	-	S471316	P6ALR5

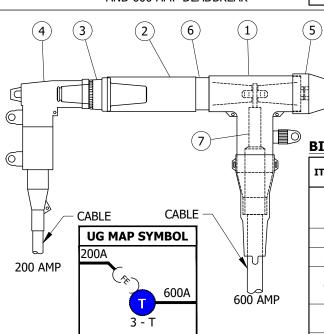


FIGURE 5
3315 & 3316 HANDHOLE INSTALLATION ONLY
SUBSURFACE CONNECTIONS
200 AMP LOADBREAK/DEADBREAK
AND 600 AMP DEADBREAK

TABLE 5

	TYPIC	AL COMB	INATION	s		
CODE	В7	C7	B8	C8	В9	C9
200 AMP CABLE SIZE 600 AMP CABLE SIZE	#2 AL 350 AL	2/0 AL 350 AL	#2 AL 750 AL	#2 AL 750 AL	2/0 AL 1000 AL	2/0 AL 1000 AL
MACRO UNITS	CC-B7	CC-C7	CC-B8	CC-C8	CC-B9	CC-C9

BILL OF MATERIALS (FIGURE 5):

ITEM	DESCRIPTION	WIRE SIZE	QUANTITY	STANDARD PAGE	STOCK NUMBER	DESIGN UNITS
	COLD SHRINK ELBOW	4/0, 350 AND 500		-	S326572	600AT
1	TEE	750 AND 1000	1	=	S326574	600ATL
2	BUSHING EXTENSION	-	1	-	S336204	-
3	ELBOW TAP PLUG	-	1	=	S547328	-
4	FUSED ELBOW	#2 AL	1	-	S443850	_
7	CONNECTOR	2/0 AL	1	-	S443882	_
5	INSULATED PLUG W/ TEST POINT	-	1	-	S544848	-
6	DOUBLE-ENDED CONNECTOR PLUG	-	1	-	S544832	-
7	CONDUCTOR	4/0, 350 AND 500	1	-	S471314	P6ALR3
/	CONNECTOR	750 AND 1000	1	-	S471316	P6ALR5

© 1998 - 2020 San Diego Gas & Electric Company. All rights reserved. Removal of this copyright notice without permission is not permitted under law.

REV	CHANGE	DR	BY	DSN	APV	DATE	REV	CHANGE	DR	BY	DSN	APV	DATE
С	REVISION	-	-	-	TR/MJC	07/24/2012	F	FORMATTING	EDM	JIK	-		06/02/2020
В	REVISION	-	-	-	TR/MJC	11/14/2011	Е	FIGURE UPDATE		EJA	GLW	CZH	12/09/2019
Α	REVISION	-	-	-	TR/MJC	11/08/2011	D	REVISION	-	-	-	TR/MJC	10/30/2012

SHEET 3 OF 28 Indicates Latest Revision

Completely Revised


New Page

Information Removed

SDG&E ELECTRIC UNDERGROUND CONSTRUCTION STANDARDS

12KV 200 & 600 AMP CONNECTOR ASSEMBLIES
IDENTIFICATION CHART
HANDHOLE INSTALLATIONS

UG4181.3

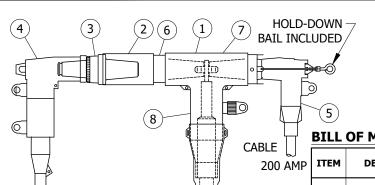

600 AMP

CABLE

TA	BL	E 6)
_			_

	TYPICAL COMBINATIONS													
CODE	B7D5	C7D5	B8D5	C8D5	B9D5	C9D5								
200 AMP CABLE SIZE 600 AMP CABLE SIZE 200 AMP CABLE SIZE	#2 AL 350 AL 2/0 AL	2/0 AL 350 AL 2/0 AL	#2 AL 750 AL 2/0 AL	2/0 AL 750 AL 2/0 AL	#2 AL 1000 AL 2/0 AL	2/0 AL 1000 AL 2/0 AL								
MACRO UNITS	C-B7D5	C-C7D5	C-B8D5	C-C8D5	C-B9D5	C-C9D5								

BILL OF MATERIALS (FIGURE 6):

	SILE OF PIATERIALS (FIGURE 0):													
ITEM	DESCRIPTION	WIRE SIZE	QUANTITY	STANDARD PAGE	STOCK NUMBER	DESIGN UNITS								
1	COLD SHRINK ELBOW	4/0, 350 AND 500	1	-	S326572	600AT								
1	1 TEE	750 AND 1000	1	-	S326574	600ATL								
2	BUSHING EXTENSION	-	1	=	S336204	-								
3	ELBOW TAP PLUG	-	1	-	S547328	-								
4	FUSED ELBOW	#2 AL	1	-	S443850									
4	CONNECTOR	2/0 AL	1	-	S443882	_								
5	DEADBREAK ELBOW	#2 AL	1	-	S443842									
)	CONNECTOR	2/0 AL	1	-	S544832	_								
6	DOUBLE-ENDED CONNECTOR PLUG	-	1	-	S544832	-								
7	600/200 AMP TAP PLUG	-	1	-	S547324	-								
	CONDUCTOR	4/0, 350 AND 500		-	S471314	P6ALR3								
8	CONNECTOR	750 AND 1000	1	-	S471316	P6ALR5								

FIGURE 6 3315 & 3316 HANDHOLE INSTALLATION ONLY SUBSURFACE CONNECTIONS 200 AMP LOADBREAK/DEADBREAK AND 600 AMP DEADBREAK

CABLE

200A


600A

200 AMP

200A

UG MAP SYMBOL

3 - T

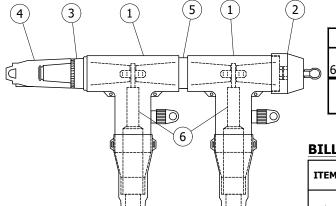

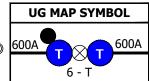


TABLE 7

TYPICAL COMBINATIONS												
CODE	077	088	099									
600 AMP CABLE SIZE 600 AMP CABLE SIZE	350 AL 350 AL	750 AL 750 AL	1000 AL 1000 AL									
MACRO UNITS	CC-077	CC-088	CC-099									

BILL OF MATERIALS (FIGURE 7):

ITEM	DESCRIPTION	WIRE SIZE	QUANTITY	STANDARD PAGE	STOCK NUMBER	DESIGN UNITS
	COLD SHRINK	4/0, 350 AND 500	2	-	S326572	600AT
1	ELBOW TEE	750 AND 1000	2	-	S326574	600ATL
2	INSULATED PLUG W/ TEST POINT	-	1	-	S544848	-
3	ELBOW TAP PLUG	-	1	-	S547328	-
4	200 AMP INSULATING RECEPTACLE	-	1	-	S204304	-
5	DOUBLE-ENDED CONNECTOR PLUG	-	1	-	S544832	-
6	CONDUCTOR	4/0, 350 AND 500	2	-	S471314	P6ALR3
	CONNECTOR	750 AND 1000	2	-	S471316	P6ALR5

FIGURE 7 3315 & 3316 HANDHOLE INSTALLATION ONLY SUBSURFACE CONNECTIONS

CABLE

600 AMP

200 AMP LOADBREAK/DEADBREAK AND 600 AMP DEADBREAK

600 AMP

© 1998 - 2020 San Diego Gas & Electric Company. All rights reserved. Removal of this copyright notice without permission is not permitted under law.

REV	CHANGE	DR	BY	DSN	APV	DATE	REV	CHANGE	DR	BY	DSN	APV	DATE
С	REVISION	-	-	-	TR/MJC	07/24/2012	F	FORMATTING	EDM	JIK	-	-	06/02/2020
В	REVISION	-	-	-	TR/MJC	11/14/2011	Е	FIGURE UPDATE	-	EJA	GLW	CZH	12/09/2019
Α	REVISION	-	-	-	TR/MJC	11/08/2011	D	REVISION	-	-	-	TR/MJC	10/30/2012

SHEET 4 OF 28 **Indicates Latest Revision** Information Removed


New Page

SDG&E ELECTRIC UNDERGROUND CONSTRUCTION STANDARDS

Completely Revised

12KV 200 & 600 AMP CONNECTOR ASSEMBLIES IDENTIFICATION CHART HANDHOLE INSTALLATIONS

UG4181.4

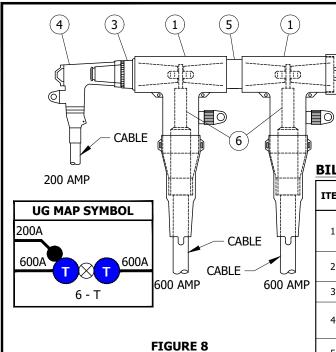


3315 & 3316 HANDHOLE INSTALLATION ONLY SUBSURFACE CONNECTIONS

TABLE 8

TYPICAL COMBINATIONS											
CODE	L377	L577	L388	L588	L399	L599					
200 AMP CABLE SIZE 600 AMP CABLE SIZE 600 AMP CABLE SIZE	#2 AL 350 AL 350 AL	2/0 AL 350 AL 350 AL	#2 AL 750 AL 750 AL	2/0 AL 750 AL 750 AL	#2 AL 1000 AL 1000 AL	2/0 AL 1000 AL 1000 AL					
MACRO UNITS	C-L377	C-L577	C-L388	C-L588	C-L399	C-L599					

BILL OF MATERIALS (FIGURE 8):

	ITEM	DESCRIPTION	WIRE SIZE	QUANTITY	STANDARD PAGE	STOCK NUMBER	DESIGN UNITS
1		COLD SHRINK ELBOW	4/0, 350 AND 500	2	-	S326572	600AT
	1	TEE	750 AND 1000	2	-	S326574	600ATL
	2	INSULATED PLUG W/ TEST POINT	-	1	-	S544848	-
'	3	ELBOW TAP PLUG	-	1	-	S547328	-
	4 LOAD	LOADBREAK ELBOW	#2 AL	1	-	S443838	
	7	CONNECTOR	2/0 AL	1	-	S443840	_
	5	DOUBLE-ENDED CONNECTOR PLUG	-	1	-	S544832	-
	6	CONDUCTOR	4/0, 350 AND 500	2	-	S471314	P6ALR3
	6	CONNECTOR	750 AND 1000	2	-	S471316	P6ALR5

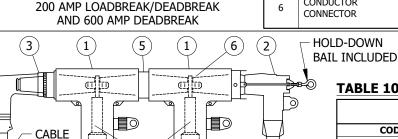

CABLE

200 AMP

TABLE 9

ADDITIO	ONAL MACR	O UNITS
CO77D5	CO88D5	CO99D5
CO77D3	CO88D3	CO99D3

TYPICAL COMBINATIONS L577D5 L388D5 CODE L377D5 L588D5 L399D5 L599D5 200 AMP CABLE SIZE #2 AL 2/0 AL #2 AL 2/0 AL #2 AL 2/0 AL **600 AMP CABLE SIZE** 350 AL 350 AL 750 AL 750 AL 1000 AL 1000 AL 350 AL 350 AL 750 AL 750 AL 1000 AL 1000 AL **600 AMP CABLE SIZE** 200 AMP CABLE SIZE 2/0 AL 2/0 AL 2/0 AL 2/0 AL 2/0 AL 2/0 AL L377D3 L577D3 L388D3 **MACRO UNITS** L588D5 L399D5 L599D5 L377D5 L577D5 L388D5

Information Removed

BILL OF MATERIALS (FIGURE 9):

TABLE 10

	ITEM	DESCRIPTION	WIRE SIZE	QUANTITY	STANDARD PAGE	STOCK NUMBER	DESIGN UNITS
ſ	1	COLD SHRINK ELBOW TEE	4/0, 350 AND 500	2	-	S326572	600AT
-	1	COLD SHRINK ELBOW TEE	750 AND 1000	2	-	S326574	600ATL
	2	DEADBREAK ELBOW	#2 AL	1	-	S443842	
	2	CONNECTOR	2/0 AL	1	ı	S443844	-
	3	ELBOW TAP PLUG	-	1	-	S547328	-
	4	LOADBREAK ELBOW	#2 AL	1	-	S443838	
	4	CONNECTOR	2/0 AL	1	-	S443840	-
.[5	DOUBLE-ENDED CONNECTOR PLUG	-	1	-	S544832	-
	6	600/200 AMP TAP PLUG	-	1	-	S547324	-
	7	CONDUCTOR CONNECTOR	4/0, 350 AND 500	2	-	S471314	P6ALR3
	,	CONDUCTOR CONNECTOR	750 AND 1000	2	=	S471316	P6ALR5

FIGURE 9

600 AMP

200A

500A

3315 & 3316 HANDHOLE INSTALLATION ONLY SUBSURFACE CONNECTIONS 200 AMP LOADBREAK/DEADBREAK AND 600 AMP DEADBREAK

CABLE

600 AMP

Indicates Latest Revision

© 1998 - 2020 San Diego Gas & Electric Company. All rights reserved. Removal of this copyright notice without permission is not permitted under law.

REV	CHANGE	DR	BY	DSN	APV	DATE	REV	CHANGE	DR	BY	DSN	APV	DATE
С	REVISION	-	-	-	TR/MJC	07/24/2012	F	FORMATTING	EDM	JIK	-	-	06/02/2020
В	REVISION	-	-	-	TR/MJC	11/14/2011	Е	FIGURE UPDATE	-	EJA	GLW	CZH	12/09/2019
Α	REVISION	-	-	-	TR/MJC	11/08/2011	D	REVISION	-	-	-	TR/MJC	10/30/2012

SHEET 5 OF 28

200 AMP

200A

600A

CABLE

UG MAP SYMBOL


New Page

SDG&E ELECTRIC UNDERGROUND CONSTRUCTION STANDARDS

HANDHOLE INSTALLATIONS

Completely Revised

12KV 200 & 600 AMP CONNECTOR ASSEMBLIES IDENTIFICATION CHART

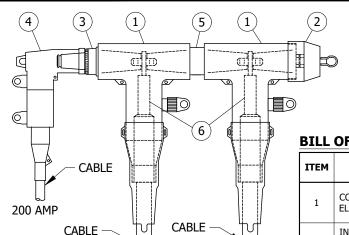

TYPICAL COMBINATIONS											
CODE	B77	C77	B88	C88	B99	C99					
200 AMP CABLE SIZE 600 AMP CABLE SIZE 600 AMP CABLE SIZE	#2 AL 350 AL 350 AL	2/0 AL 350 AL 350 AL	#2 AL 750 AL 750 AL	2/0 AL 750 AL 750 AL	#2 AL 1000 AL 1000 AL	2/0 AL 1000 AL 1000 AL					
MACRO UNITS	CC-B77	CC-C77	CC-B88	CC-C88	CC-B99	CC-C99					

BILL OF MATERIALS (FIGURE 10):

ITEM	DESCRIPTION	WIRE SIZE	QUANTITY	STANDARD PAGE	STOCK NUMBER	DESIGN UNITS							
1	COLD SHRINK	4/0, 350 AND 500	2	-	S326572	600AT							
1	ELBOW TEE	750 AND 1000	2	-	S326574	600ATL							
2	INSULATED PLUG W/ TEST POINT	-	1	-	S544832	-							
3	ELBOW TAP PLUG	-	1	-	S547328	-							
4	FUSED ELBOW	#2 AL		-	S443850								
4	CONNECTOR	2/0 AL	1	-	S443882	-							
5	DOUBLE-ENDED CONNECTOR PLUG	-	1	-	S544832	-							
6	CONDUCTOR	4/0, 350 AND 500	2	-	S471314	P6ALR3							
6	CONNECTOR	750 AND 1000	2	-	S471316	P6ALR5							

FIGURE 10 3315 & 3316 HANDHOLE INSTALLATION ONLY SUBSURFACE CONNECTIONS

600 AMP

600 AMP

UG MAP SYMBOL

200A

600A

200 AMP


200A

CABLE

UG MAP SYMBOL

600 AMP

200 AMP LOADBREAK/DEADBREAK AND 600 AMP DEADBREAK

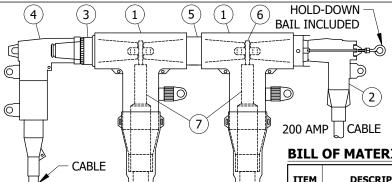

CABLE

600 AMP

TABLE 12

	TYPICAL COMBINATIONS											
	CODE	B77D5	C77D5	B88D5	C88D5	B99D5	C99D5					
	200 AMP CABLE SIZE 600 AMP CABLE SIZE 600 AMP CABLE SIZE 200 AMP CABLE SIZE	#2 AL 350 AL 350 AL 2/0 AL	2/0 AL 350 AL 350 AL 2/0 AL	#2 AL 750 AL 750 AL 2/0 AL	2/0 AL 750 AL 750 AL 2/0 AL	#2 AL 1000 AL 1000 AL 2/0 AL	2/0 AL 1000 AL 1000 AL 2/0 AL					
ĺ	MACRO UNITS	CB77D5	CC77D5	CB88D5	CC88D5	CB99D5	CC99D5					

BILL OF MATERIALS (FIGURE 11):

ITEM	DESCRIPTION	WIRE SIZE	QUANTITY	STANDARD PAGE	STOCK NUMBER	DESIGN UNITS
1	COLD CHRINK ELBOW TEE	4/0, 350 AND 500	2	-	S326572	600AT
1	COLD SHRINK ELBOW TEE	750 AND 1000	2	-	S326574	600ATL
2 DEADBREAK ELBOW CONNECTOR		#2 AL	1	-	S443842	
		2/0 AL	1	-	S443844	-
3	ELBOW TAP PLUG	-	1	-	S547328	-
4	FUSED ELBOW	#2 AL	1	-	S443850	
4	CONNECTOR	2/0 AL	1	-	S443882	-
5	DOUBLE-ENDED CONNECTOR PLUG	-	1	-	S544832	-
6	600/200 AMP TAP PLUG	-	1	-	S547324	-
7	CONDUCTOR CONNECTOR	4/0, 350 AND 500	2	-	S471314	P6ALR3
′	CONDUCTOR CONNECTOR	750 AND 1000	2	-	S471316	P6ALR5

FIGURE 11 3315 & 3316 HANDHOLE INSTALLATION ONLY

SUBSURFACE CONNECTIONS - 200 AMP LOADBREAK/DEADBREAK AND 600 AMP DEADBREAK

© 1998 - 2020 San Diego Gas & Electric Company. All rights reserved. Removal of this copyright notice without permission is not permitted under law.

Completely Revised


REV	CHANGE	DR	BY	DSN	APV	DATE	REV	CHANGE	DR	BY	DSN	APV	DATE
С	REVISION	-	-	-	TR/MJC	07/24/2012	F	FORMATTING	EDM	JIK	-	-	06/02/2020
В	REVISION	-	-	-	TR/MJC	11/14/2011	Е	FIGURE UPDATE	-	EJA	GLW	CZH	12/09/2019
Α	REVISION	-	-	-	TR/MJC	11/08/2011	D	REVISION	-	-	-	TR/MJC	10/30/2012

SHEET 6 OF 28 **Indicates Latest Revision** Information Removed

New Page

SDG&E ELECTRIC UNDERGROUND CONSTRUCTION STANDARDS 12KV 200 & 600 AMP CONNECTOR ASSEMBLIES

IDENTIFICATION CHART HANDHOLE INSTALLATIONS

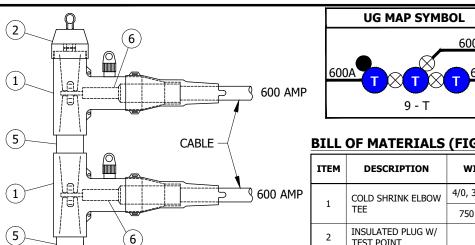

UG MAP SYME	BOL
_	600A
600A T X T X	T 600A
9 - T	

TYPICAL COMBINATIONS										
CODE	0777	O888	0999							
600 AMP CABLE SIZE 600 AMP CABLE SIZE 600 AMP CABLE SIZE	350 AL 350 AL 350 AL	750 AL 750 AL 750 AL	1000 AL 1000 AL 1000 AL							
MACRO UNITS	C-0777	C-0888	C-0999							

BILL OF MATERIALS (FIGURE 12):

	ITEM	DESCRIPTION	WIRE SIZE	QUANTITY	STANDARD PAGE	STOCK NUMBER	DESIGN UNITS
,		COLD SHRINK ELBOW	4/0, 350 AND 500	350 AND 500		S326572	600AT
	1	TEE	750 AND 1000	3	-	S326574	600ATL
	2	INSULATED PLUG W/ TEST POINT	-	1	-	S544848	-
	3	ELBOW TAP PLUG	-	1	-	S547328	-
,	4	200 AMP INSULATING RECEPTACLE	-	1	-	S204304	-
	5	DOUBLE-ENDED CONNECTOR PLUG	-	2	-	S544832	-
	6	CONDUCTOR	4/0, 350 AND 500	3	-	S471314	P6ALR3
	J	CONNECTOR	750 AND 1000	,	-	S471316	P6ALR5

FIGURE 12 3315 & 3316 HANDHOLE INSTALLATION ONLY SUBSURFACE CONNECTIONS 200 AMP LOADBREAK/DEADBREAK AND 600 AMP DEADBREAK

600 AMP

₹ 600 AMP

(6) _it:di 600 AMP

CABLE

CABLE

1

(3)

2)

(1)

5

1

[5]

(1)

3

4

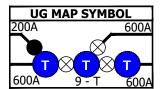


TABLE 14

ADDITIONAL MACRO UNIT CL5889

TABLE 15

	TYPIC	AL COMB	INATIONS	5		
CODE	L3777	L5777	L3888	L5888	L3999	L5999
200 AMP CABLE SIZE 600 AMP CABLE SIZE 600 AMP CABLE SIZE 600 AMP CABLE SIZE	#2 AL 350 AL 350 AL 350 AL	2/0 AL 350 AL 350 AL 350 AL	#2 AL 750 AL 750 AL 750 AL	2/0 AL 750 AL 750 AL 750 AL	#2 AL 1000 AL 1000 AL 1000 AL	2/0 AL 1000 AL 1000 AL 1000 AL
MACRO UNITS	CL3777	CL5777	CL3888	CL5888	CL3999	CL5999

BILL OF MATERIALS (FIGURE 13):

CABLE —	ITEM	DESCRIPTION	WIRE SIZE	QUANTITY	STANDARD PAGE	STOCK NUMBER	DESIGN UNITS
	-1	COLD SHRINK	4/0, 350 AND 500	2	-	S326572	600AT
600 AMP	1	ELBOW TEE	750 AND 1000	3	-	S326574	600ATL
FIGURE 13	2	INSULATED PLUG W/ TEST POINT	-	1	-	S544848	-
3315 & 3316 HANDHOLE INSTALLATION ONLY	3	ELBOW TAP PLUG	-	1	-	S547328	-
SUBSURFACE CONNECTIONS	4	LOADBREAK ELBOW	#2 AL		-	S443838	
200 AMP LOADBREAK/DEADBREAK AND 600 AMP	4	CONNECTOR	2/0 AL	1	-	S443840	-
DEADBREAK 200 AMP	5	DOUBLE-ENDED CONNECTOR PLUG	-	2	-	S544832	-
	6	CONDUCTOR	4/0, 350 AND 500	2	-	S471314	P6ALR3
◯ CABLE		CONNECTOR	750 AND 1000	3	-	S471316	P6ALR5

© 1998 - 2020 San Diego Gas & Electric Company. All rights reserved. Removal of this copyright notice without permission is not permitted under law.

REV	CHANGE	DR	BY	DSN	APV	DATE	REV	CHANGE	DR	BY	DSN	APV	DATE
С	REVISION	-	-	-	TR/MJC	07/24/2012	F	FORMATTING	EDM	JIK	-	-	06/02/2020
В	REVISION	-	-	-	TR/MJC	11/14/2011	Е	FIGURE UPDATE	-	EJA	GLW	CZH	12/09/2019
Α	REVISION	-	-	-	TR/MJC	11/08/2011	D	REVISION	-	-	-	TR/MJC	10/30/2012

SHEET 7 OF 28 **Indicates Latest Revision** Information Removed

New Page

SDG&E ELECTRIC UNDERGROUND CONSTRUCTION STANDARDS

Completely Revised

12KV 200 & 600 AMP CONNECTOR ASSEMBLIES IDENTIFICATION CHART HANDHOLE INSTALLATIONS

INSTALLATION:

A. THREE TEE COMBINATIONS SHOWN IN THIS STANDARD SHALL ONLY BE USED TO FEED A SWITCHED TIE POSITION.

BILL OF MATERIALS: INDIVIDUALLY INCLUDED WITH FIGURES

NOTES:

I. **TABLE 16**

CODES USED IN T	CODES USED IN TABLES 1-15 (HANDHOLE INSTALLATIONS)											
CODE	ТҮРЕ											
	CABLE											
7	350 AL											
8	750 AL											
9	1000 AL											
	COMPONENT											
D3	DEADBREAK ELBOW #2 AL											
D5	DEADBREAK ELBOW 2/0											
L3	LOADBREAK ELBOW #2 AL											
L5	LOADBREAK ELBOW 2/0 AL											
В	#2 AL FUSED ELBOW											
С	2/0 AL FUSED ELBOW											
0	200 AMP INSULATING RECEPTACLE											

- II. OTHER COMBINATIONS MAY BE CODED USING THE ABOVE CODES FOR THE SAME TYPE COMBINATIONS SHOWN.
- III. EXCEPTION FOR COMBINATIONS NOT SHOWN:
 - a. FOR ANTICIPATED 200 AMP LOAD IN THE NEAR FUTURE, INSTALL DEADBREAK ELBOWS (PRESENT LOAD) ON THE BOTTOM OF THE 600 AMP TEES AND 200 AMP INSULATING RECEPTACLES ON THE TOP.

REFERENCE:

- a. FOR SPECIFICATIONS AND INSTALLATION INSTRUCTIONS, REFER TO UG4182, UG4190, UG4191 AND UG4196.
- (b) FOR GROUNDING ELBOW KIT, REFER TO UG4179.1.
- (c) FOR INFORMATION ON COLD SHRINK ELBOW TEE, REFER TO UG4189 (FUTURE).

Indicates Latest Revision

© 1998 - 2020 San Diego Gas & Electric Company. All rights reserved. Removal of this copyright notice without permission is not permitted under law.

REV	CHANGE	DR	BY	DSN	APV	DATE	REV	CHANGE	DR	BY	DSN	APV	DATE
С	REVISION	-	-	-	TR/MJC	07/24/2012	F	FORMATTING	EDM	JIK	-	-	06/02/2020
В	REVISION	-	-	-	TR/MJC	11/14/2011	Е	FIGURE UPDATE	-	EJA	GLW	CZH	12/09/2019
Α	REVISION	-	-	-	TR/MJC	11/08/2011	D	REVISION	-	-	-	TR/MJC	10/30/2012

SHEET 8 OF 28 SDG&E ELECTRIC UNDERGROUND CONSTRUCTION STANDARDS

New Page

Information Removed

Completely Revised

12KV 200 & 600 AMP CONNECTOR ASSEMBLIES IDENTIFICATION CHART

SCOPE: THIS STANDARD SHOWS THE CONNECTIONS AND ASSEMBLY CODES USED FOR CALLING OUT 200 AND 600 AMP CONNECTOR ASSEMBLIES ON ELECTRIC CONSTRUCTION WORK ORDERS FOR MANHOLE INSTALLATIONS.

ATTENTION:

- * THIS FIGURE SHOWS HOW 200 AMP AND 600 AMP CONNECTORS ARE ASSEMBLED.
- ** ALWAYS USE THE MANUFACTURERS RECOMMENDED TORQUE SETTINGS WHEN ASSEMBLING CONNECTORS.

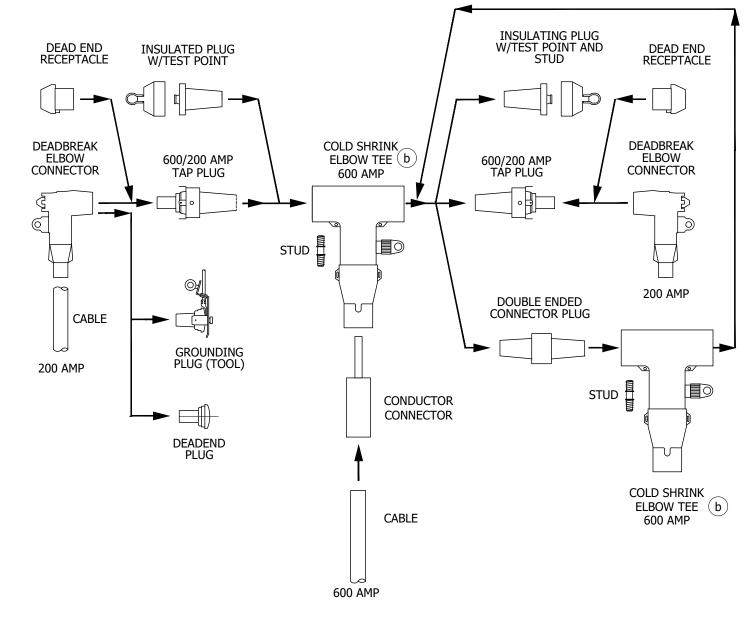


FIGURE 1
SUBSURFACE CONNECTOR APPLICATION CHART
200 AND 600 AMP DEADBREAK MANHOLE INSTALLATION

© 1998 - 2020 San Diego Gas & Electric Company. All rights reserved. Removal of this copyright notice without permission is not permitted under law.

Completely Revised

Indicates Latest Revision

REV	CHANGE	DR	BY	DSN	APV	DATE	REV	CHANGE	DR	BY	DSN	APV	DATE
С	REVISION	-	-	-	TR/MJC	07/24/2012	F	FORMATTING	EDM	JIK	-	-	06/02/2020
В	REVISION	-	-	-	TR/MJC	11/14/2011	Е	FIGURE UPDATE	-	EJA	GLW	CZH	12/09/2019
Α	REVISION	1	-	-	TR/MJC	11/08/2011	D	REVISION	-	-	-	TR/MJC	10/30/2012

SHEET 9 OF 28 SDG&E ELECTRIC UNDERGROUND CONSTRUCTION STANDARDS


New Page


Information Removed

12KV 200 & 600 AMP CONNECTOR ASSEMBLIES

UG4181.9

IDENTIFICATION CHART
MANHOLE INSTALLATIONS

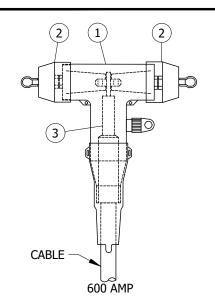

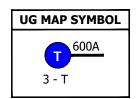

TYPICAL C	OMBINAT	IONS	
CODE	7	8	9
600 AMP CABLE SIZE	350 AL	750 AL	1000 AL
MACRO UNITS	CC7	CC8	CC9

BILL OF MATERIALS (FIGURE 2):

ITEM	DESCRIPTION	WIRE SIZE	QUANTITY	STANDARD PAGE	STOCK NUMBER	DESIGN UNITS
1	COLD SHRINK	4/0, 350 AND 500	1	-	S326572	600AT
1	ELBOW TEE	750 AND 1000	1	-	S326574	600ATL
2	INSULATED PLUG W/ TEST POINT	-	2	-	S544848	-
3	CONDUCTOR	4/0, 350 AND 500	1	-	S471314	P6ALR3
3	CONNECTOR	750 AND 1000	1	-	S471316	P6ALR5

FIGURE 2 MANHOLE INSTALLATION SUBSURFACE CONNECTIONS 200 AND 600 AMP DEADBREAK

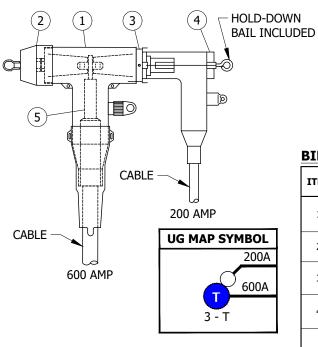


FIGURE 3
MANHOLE INSTALLATION SUBSURFACE CONNECTIONS
200 AND 600 AMP DEADBREAK

TABLE 2

TYPICAL COMBINATIONS												
CODE	73	75	83	93	95							
600 AMP CABLE SIZE 200 AMP CABLE SIZE	350 AL #2 AL	350 AL 2/0 AL	750 AL #2 AL	750 AL 2/0 AL	1000 AL #2 AL	1000 AL 2/0 AL						
MACRO UNITS	CC73	CC75	CC83	CC85	CC93	CC95						

BILL OF MATERIALS (FIGURE 3):

ITEM	DESCRIPTION	WIRE SIZE	QUANTITY	STANDARD PAGE	STOCK NUMBER	DESIGN UNITS
_	COLD SHRINK ELBOW	4/0, 350 AND 500	1	-	S326572	600AT
1	TEE	750 AND 1000	1	-	S326574	600ATL
2	INSULATED PLUG W/ TEST POINT	-	1	-	S544848	-
3	600/200 AMP TAP PLUG	-	1	-	S547324	-
4	DEADBREAK ELBOW	#2 AL	1	-	S443842	
7	CONNECTOR	2/0 AL	1	-	S443844	,
5	CONDUCTOR	4/0, 350 AND 500	1	-	S471314	P6ALR3
	CONNECTOR	750 AND 1000	1	-	S471316	P6ALR5

© 1998 - 2020 San Diego Gas & Electric Company. All rights reserved. Removal of this copyright notice without permission is not permitted under law.

REV	CHANGE	DR	BY	DSN	APV	DATE	REV	CHANGE	DR	BY	DSN	APV	DATE
С	REVISION	-	-	-	TR/MJC	07/24/2012	F	FORMATTING	EDM	JIK	-	-	06/02/2020
В	REVISION	-	-	-	TR/MJC	11/14/2011	Е	FIGURE UPDATE	-	EJA	GLW	CZH	12/09/2019
Α	REVISION	-	-	-	TR/MJC	11/08/2011	D	REVISION	-	-	-	TR/MJC	10/30/2012

SHEET 10 OF 28
 Indicates Latest Revision
 Completely Revised
 New Page
 Information Removed

SDG&E ELECTRIC UNDERGROUND CONSTRUCTION STANDARDS

12KV 200 & 600 AMP CONNECTOR ASSEMBLIES IDENTIFICATION CHART

MANHOLE INSTALLATIONS

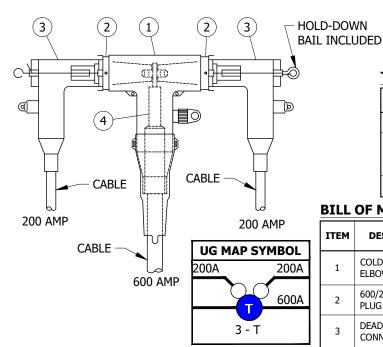


FIGURE 4 MANHOLE INSTALLATION SUBSURFACE CONNECTIONS 200 AND 600 AMP DEADBREAK

TYPICAL COMBINATIONS											
CODE	375	575	583	585	593	595					
200 AMP CABLE SIZE 600 AMP CABLE SIZE 200 AMP CABLE SIZE	#2 AL 350 AL 2/0 AL	2/0 AL 350 AL 2/0 AL	2/0 AL 750 AL #2 AL	2/0 AL 750 AL 2/0 AL	2/0 AL 1000 AL #2 AL	2/0 AL 1000 AL 2/0 AL					
MACRO UNITS	CC-375	CC-575	CC-583	CC-585	CC-593	CC-595					

BILL OF MATERIALS (FIGURE 4):

ITEM	DESCRIPTION	WIRE SIZE	QUANTITY	STANDARD PAGE	STOCK NUMBER	DESIGN UNITS
1	COLD SHRINK	4/0, 350 AND 500	1	-	S326572	600AT
	ELBOW TEE	750 AND 1000	1	-	S326574	600ATL
2	600/200 AMP TAP PLUG	-	1	-	S547324	-
3	DEADBREAK ELBOW	#2 AL	2	-	S443842	
3	CONNECTOR	2/0 AL	2	-	S443844	-
4	CONDUCTOR	4/0, 350 AND 500	1	-	S471314	P6ALR3
	CONNECTOR	750 AN 1000	1	-	S471316	P6ALR5

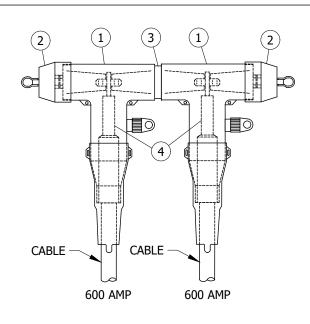


FIGURE 5 MANHOLE INSTALLATION SUBSURFACE CONNECTIONS 200 AND 600 AMP DEADBREAK

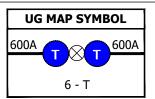


TABLE 4

TYPICAL COMBINATIONS											
CODE 77 87 88 97 98 99											
600 AMP CABLE SIZE 600 AMP CABLE SIZE	350 AL 350 AL	350 AL 750 AL	750 AL 750 AL	350 AL 1000 AL	750 AL 1000 AL	1000 AL 1000 AL					
MACRO UNITS	CC77	CC87	CC88	CC97	CC98	CC99					

BILL OF MATERIALS (FIGURE 5):

ITEM	DESCRIPTION	WIRE SIZE	QUANTITY	STANDARD PAGE	STOCK NUMBER	DESIGN UNITS
_	COLD SHRINK	4/0, 350 AND 500	2	-	S326572	600AT
'	ELBOW TEE	750 AND 1000	2	-	S326574	600ATL
2	600/200 AMP TAP PLUG	-	2	-	S547324	-
3	DOUBLE ENDED CONNECTOR PLUG	-	1	-	S544832	-
4	CONDUCTOR	4/0, 350 TO 500	2	-	S471314	P6ALR3
4	CONNECTOR	750 TO 1000	2	-	S471316	P6ALR5

© 1998 - 2020 San Diego Gas & Electric Company. All rights reserved. Removal of this copyright notice without permission is not permitted under law.

REV	CHANGE	DR	BY	DSN	APV	DATE	REV	CHANGE	DR	BY	DSN	APV	DATE
С	REVISION	-	-	-	TR/MJC	07/24/2012	F	FORMATTING	EDM	JIK	-	-	06/02/2020
В	REVISION	-	-	-	TR/MJC	11/14/2011	Е	FIGURE UPDATE	-	EJA	GLW	CZH	12/09/2019
Α	REVISION	-	-	-	TR/MJC	11/08/2011	D	REVISION	-	-	-	TR/MJC	10/30/2012


SHEET 11 OF 28

Completely Revised **Indicates Latest Revision** Information Removed

New Page

SDG&E ELECTRIC UNDERGROUND CONSTRUCTION STANDARDS


12KV 200 & 600 AMP CONNECTOR ASSEMBLIES **IDENTIFICATION CHART** MANHOLE INSTALLATIONS

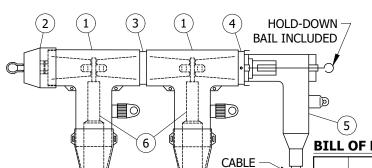

TYPICAL COMBINATIONS											
CODE	773	775	883	885	993	995					
600 AMP CABLE SIZE 600 AMP CABLE SIZE 200 AMP CABLE SIZE	350 AL 350 AL #2 AL	350 AL 350 AL 2/0 AL	750 AL 750 AL #2 AL	750 AL 750 AL 2/0 AL	1000 AL 1000 AL #2 AL	1000 AL 1000 AL 2/0 AL					
MACRO UNITS	CC-773	CC-775	CC-883	CC-885	CC-993	CC-995					

BILL OF MATERIALS (FIGURE 6):

	OI MAILINIAL	7 (1 1 GOILE O	<u>''</u>			
ITEM	DESCRIPTION	WIRE SIZE	QUANTITY	STANDARD PAGE	STOCK NUMBER	DESIGN UNITS
	COLD SHRINK	4/0, 350 AND 500	2	-	S326572	600AT
1	ELBOW TEE	750 AND 1000	2	-	S326574	600ATL
2	INSULATED PLUG W/ TEST POINT	-	1	-	S544848	-
3	DOUBLE ENDED CONNECTOR PLUG	-	1	-	S544832	-
4	600/200 AMP TAP PLUG	-	1	-	S547324	-
5	DEADBREAK ELBOW	#2 AL	1	-	S443842	
] 3	CONNECTOR	2/0 AL	1	-	S443844	-
6	CONDUCTOR	4/0, 350 AND 500	2	-	S471314	P6ALR3
6	CONNECTOR	750 AND 1000	2	-	S471316	P6ALR5

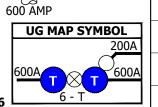

200 AMP

MANHOLE INSTALLATION SUBSURFACE
CONNECTIONS - 200 AND 600 AMP DEADBREAK

CABLE

600 AMP


CABLE

UG MAP SYMBOL

200A

600A

CABLE

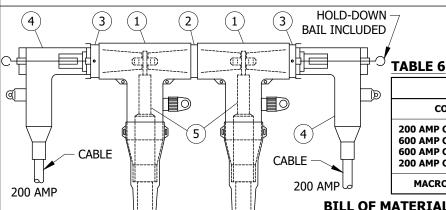

CABLE

600 AMP

	TYPICAL COMBINATIONS											
CODE	5773	5775	5883	5885	5993	5995						
200 AMP CABLE SIZE 600 AMP CABLE SIZE 600 AMP CABLE SIZE 200 AMP CABLE SIZE	2/0 AL 350 AL 350 AL #2 AL	2/0 AL 350 AL 350 AL 2/0 AL	2/0 AL 750 AL 750 AL #2 AL	2/0 AL 750 AL 750 AL 2/0 AL	2/0 AL 1000 AL 1000 AL #2 AL	2/0 AL 1000 AL 1000 AL 2/0 AL						
MACRO UNITS	CC5773	CC5775	CC5883	CC5885	CC5993	CC5995						

Information Removed

BILL OF MATERIALS (FIGURE 7):

ITEM	DESCRIPTION	WIRE SIZE	QUANTITY	STANDARD PAGE	STOCK NUMBER	DESIGN UNITS
1	COLD SHRINK	4/0, 350 AND 500	2	-	S326572	600AT
1	ELBOW TEE	750 AND 1000	2	-	S326574	600ATL
2	DOUBLE ENDED CONNECTOR PLUG	-	1	-	S544832	-
3	600/200 AMP TAP PLUG	-	2	-	S547324	-
4	DEADBREAK ELBOW	#2 AL	2	-	S443842	
4	CONNECTOR	2/0 AL	2	-	S443844	-
5	CONDUCTOR	4/0, 350 AND 500	2	-	S471314	P6ALR3
5	CONNECTOR	750 AND 1000	2	-	S471316	P6ALR5

FIGURE 7

MANHOLE INSTALLATION SUBSURFACE CONNECTIONS
200 AND 600 AMP DEADBREAK

Indicates Latest Revision

200A

600A

© 1998 - 2020 San Diego Gas & Electric Company. All rights reserved. Removal of this copyright notice without permission is not permitted under law.

Completely Revised


REV	CHANGE	DR	BY	DSN	APV	DATE	REV	CHANGE	DR	BY	DSN	APV	DATE
С	REVISION	-	-	-	TR/MJC	07/24/2012	F	FORMATTING	EDM	JIK	-	-	06/02/2020
В	REVISION	-	-	-	TR/MJC	11/14/2011	Е	FIGURE UPDATE	-	EJA	GLW	CZH	12/09/2019
Α	REVISION	-	-	-	TR/MJC	11/08/2011	D	REVISION	-	-	-	TR/MJC	10/30/2012

SHEET 12 OF 28 SDG&E ELECTRIC UNDERGROUND CONSTRUCTION STANDARDS

New Page

12KV 200 & 600 AMP CONNECTOR ASSEMBLIES

IDENTIFICATION CHART
MANHOLE INSTALLATIONS

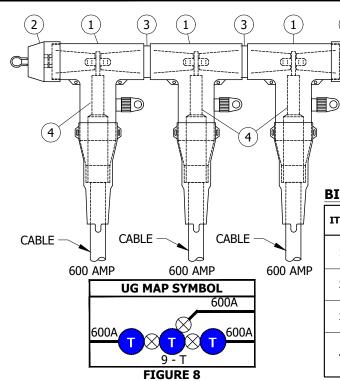

TYPICAL COMBINATIONS										
CODE	777	888	889	999						
600 AMP CABLE SIZE 600 AMP CABLE SIZE 600 AMP CABLE SIZE	350 AL 350 AL 350 AL	750 AL 750 AL 750 AL	750 AL 750 AL 1000 AL	1000 AL 1000 AL 1000 AL						
MACRO UNITS	CC-777	CC-888	CC-889	CC-999						

BILL OF MATERIALS (FIGURE 8):

		*				
ITEM	DESCRIPTION	WIRE SIZE	QUANTITY	STANDARD PAGE	STOCK NUMBER	DESIGN UNITS
1	COLD SHRINK	4/0, 350 AND 500	3	-	S326572	600AT
1	ELBOW TEE	750 AND 1000	3	-	S326574	600ATL
2	INSULATED PLUG W/ TEST POINT	-	2	-	S544848	-
3	DOUBLE ENDED CONNECTOR PLUG	-	2	-	S544832	-
4	CONDUCTOR	4/0, 350 AND 500	3	-	S471314	P6ALR3
4 CONDECTOR	750 AND 1000	3	-	S471316	P6ALR5	

MANHOLE INSTALLATION SUBSURFACE CONNECTIONS 200 AND 600 AMP DEADBREAK


CABLE

CABLE

FIGURE 9 MANHOLE INSTALLATION SUBSURFACE CONNECTIONS

200 AND 600 AMP DEADBREAK

6

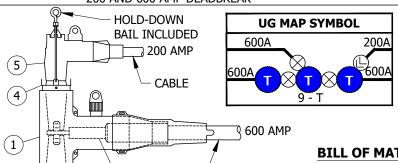

₹ 600 AMP

₹ 600 AMP

TABLE 8

	TYPICAL COMBINATIONS											
CODE	7773	7775	8883	8885	9993	9995						
600 AMP CABLE SIZE 600 AMP CABLE SIZE 600 AMP CABLE SIZE 200 AMP CABLE SIZE	350 AL 350 AL 350 AL #2 AL	350 AL 350 AL 350 AL 2/0 AL	750 AL 750 AL 750 AL #2 AL	750 AL 750 AL 750 AL 2/0 AL	1000 AL	1000 AL 1000 AL 1000 AL 2/0 AL						
MACRO UNITS	CC7773	CC7775	CC8883	CC8885	CC9993	CC9995						

BILL OF MATERIALS (FIGURE 9):

ITEM	DESCRIPTION	WIRE SIZE	QUANTITY	STANDARD PAGE	STOCK NUMBER	DESIGN UNITS
1	COLD SHRINK	4/0, 350 AND 500	3	-	S326572	600AT
1	ELBOW TEE	750 AND 1000	3	-	S326574	600ATL
2	INSULATED PLUG W/ TEST POINT	-	1	-	S544848	-
3	DOUBLE ENDED CONNECTOR PLUG	-	2	-	S544832	-
4	600/200 AMP TAP PLUG	-	1	-	S547324	-
5	DEADBREAK ELBOW	#2 AL	1	-	S443842	
] 3	CONNECTOR	2/0 AL	1	-	S443844	_
6	CONDUCTOR	4/0, 350 AND 500	3	-	S471314	P6ALR3
L °	CONNECTOR	750 AND 1000	3	-	S471316	P6ALR5

© 1998 - 2020 San Diego Gas & Electric Company. All rights reserved. Removal of this copyright notice without permission is not permitted under law.

Completely Revised

REV	CHANGE	DR	BY	DSN	APV	DATE	REV	CHANGE	DR	BY	DSN	APV	DATE
С	REVISION	-	-	-	TR/MJC	07/24/2012	F	FORMATTING	EDM	JIK	-	-	06/02/2020
В	REVISION	-	-	-	TR/MJC	11/14/2011	Е	FIGURE UPDATE	-	EJA	GLW	CZH	12/09/2019
Α	REVISION	ı	-	-	TR/MJC	11/08/2011	D	REVISION	-	-	-	TR/MJC	10/30/2012

SHEET 13 OF 28

(3)

(1)

(3)

(1)

2

Indicates Latest Revision Information Removed

New Page

SDG&E ELECTRIC UNDERGROUND CONSTRUCTION STANDARDS

12KV 200 & 600 AMP CONNECTOR ASSEMBLIES **IDENTIFICATION CHART** MANHOLE INSTALLATIONS

INSTALLATION:

A. THREE TEE COMBINATIONS SHOWN IN THIS STANDARD SHALL ONLY BE USED TO FEED A SWITCHED TIE POSITION.

BILL OF MATERIALS: INDIVIDUALLY INCLUDED WITH FIGURES

NOTES:

I. TABLE 9

(CODES USED IN TABLES 1-8							
CODE	ТҮРЕ							
CABLE								
3	#2 AL							
5	2/0 AL							
6	4/0 AL							
7	350 AL							
8	750 AL							
9	1000 AL							

II. OTHER COMBINATIONS MAY BE CODED USING THE ABOVE CODES FOR THE SAME TYPE COMBINATIONS SHOWN.

REFERENCE:

- a. FOR SPECIFICATIONS AND INSTALLATION INSTRUCTIONS, REFER TO UG4182 AND UG4196.
- (b) FOR INFORMATION ON COLD SHRINK ELBOW TEE, REFER TO UG4189 (FUTURE).

Indicates Latest Revision

© 1998 - 2020 San Diego Gas & Electric Company. All rights reserved. Removal of this copyright notice without permission is not permitted under law.

REV	CHANGE	DR	BY	DSN	APV	DATE	REV	CHANGE	DR	BY	DSN	APV	DATE
С	REVISION	-	-	-	TR/MJC	07/24/2012	F	FORMATTING	EDM	JIK	-	-	06/02/2020
В	REVISION	-	-	-	TR/MJC	11/14/2011	Е	FIGURE UPDATE	-	EJA	GLW	CZH	12/09/2019
Α	REVISION	-	-	-	TR/MJC	11/08/2011	D	REVISION	-	-	-	TR/MJC	10/30/2012

SHEET 14 OF 28 SDG&E ELECTRIC UNDERGROUND CONSTRUCTION STANDARDS

New Page

Information Removed


Completely Revised

12KV 200 & 600 AMP CONNECTOR ASSEMBLIES IDENTIFICATION CHART MANHOLE INSTALLATIONS

SCOPE: THIS STANDARD SHOWS THE CONNECTIONS AND ASSEMBLY CODES USED FOR CALLING OUT 200 AND 600 AMP CONNECTOR ASSEMBLIES ON ELECTRIC CONSTRUCTION WORK ORDERS FOR SUBSURFACE/SURFACE OPERABLE SWITCH CONNECTIONS.

ATTENTION:

- * THIS FIGURE SHOWS HOW 200 AMP AND 600 AMP CONNECTORS ARE ASSEMBLED.
- ** ALWAYS USE THE MANUFACTURERS RECOMMENDED TORQUE SETTINGS WHEN ASSEMBLING CONNECTORS.

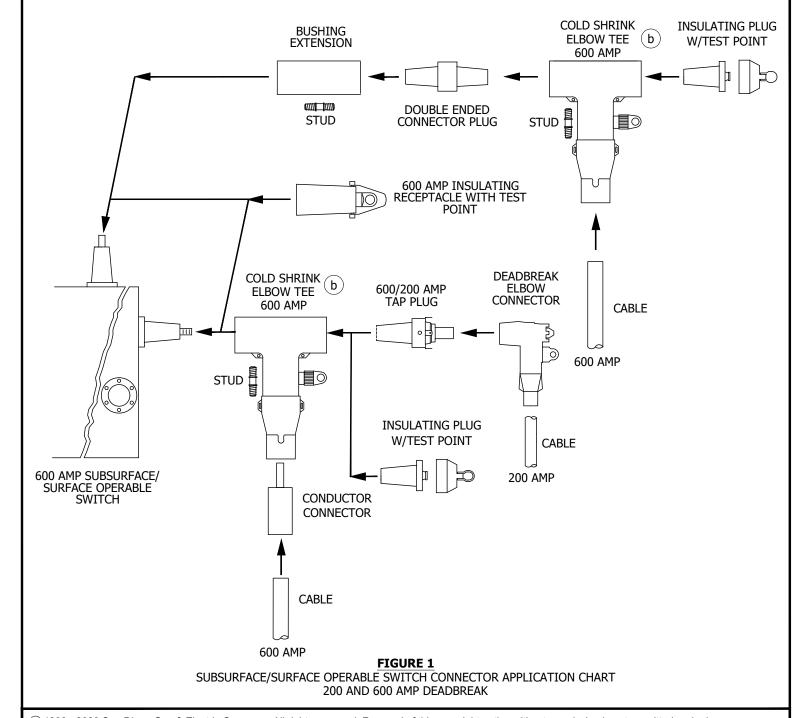

© 1998 - 2020 San Diego Gas & Electric Company. All rights reserved. Removal of this copyright notice without permission is not permitted under law.

Completely Revised

Indicates Latest Revision

REV	CHANGE	DR	BY	DSN	APV	DATE	REV	CHANGE	DR	BY	DSN	APV	DATE
С	REVISION	-	-	-	TR/MJC	07/24/2012	F	FORMATTING	EDM	JIK	-	-	06/02/2020
В	REVISION	-	-	-	TR/MJC	11/14/2011	Е	FIGURE UPDATE	-	EJA	GLW	CZH	12/09/2019
Α	REVISION	-	-	-	TR/MJC	11/08/2011	D	REVISION	-	-	-	TR/MJC	10/30/2012


SHEET 15 OF 28 SDG&E ELECTRIC UNDERGROUND CONSTRUCTION STANDARDS


New Page

Information Removed

12KV 200 & 600 AMP CONNECTOR ASSEMBLIES

IDENTIFICATION CHART
SUBSURFACE/SURFACE OPERABLE SWITCH CONNECTIONS

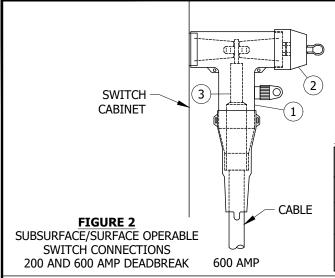

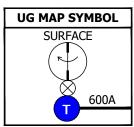

TYPICAL COMBINATIONS										
CODE	T7	Т8	Т9							
600 AMP CABLE SIZE	350 AL	750 AL	1000 AL							
MACRO UNITS	CC-T7	CC-T8	CC-T9							

BILL OF MATERIALS (FIGURE 2):

ITEM	DESCRIPTION	WIRE SIZE	QUANTITY	STANDARD PAGE	STOCK NUMBER	DESIGN UNITS
1	COLD SHRINK	4/0, 350 AND 500	1	-	S326572	600AT
1	ELBOW TEE	750 AND 1000	1	-	S326574	600ATL
2	INSULATED PLUG W/ TEST POINT	-	1	-	S544848	-
3	CONDUCTOR	4/0, 350 AND 500	1	-	S471314	P6ALR3
)	CONNECTOR	750 AND 1000	1	-	S471316	P6ALR5


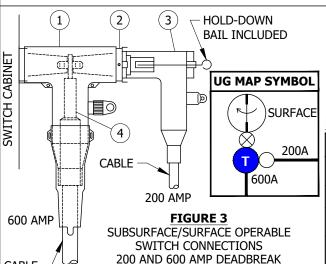


TABLE 2

	TYPICAL COMBINATIONS												
CODE	T73	T75	T83	T85	T93	T95							
600 AMP CABLE SIZE 200 AMP CABLE SIZE	350 AL #2 AL	350 AL 2/0 AL	750 AL #2 AL	750 AL 2/0 AL	1000 AL#2 AL	1000 AL 2/0 AL							
MACRO UNITS	CC-T73	CC-T75	CC-T83	CC-T85	CC-T93	CC-T95							

BILL OF MATERIALS (FIGURE 3):

ITEM	DESCRIPTION	WIRE SIZE	QUANTITY	STANDARD PAGE	STOCK NUMBER	DESIGN UNITS	
1	COLD SHRINK	4/0, 350 AND 500	1	-	S326572	600AT	
1	ELBOW TEE	750 AND 1000	1	-	S326574	600ATL	
2	600/200 AMP TAP PLUG	-	1	-	S547324	-	
3	DEADBREAK ELBOW	#2 AL	1	-	S443842		
3	CONNECTOR	2/0 AL	1	-	S443844	-	
CONDUCTOR		4/0, 350 AND 500	1	-	S471314	P6ALR3	
4	CONNECTOR	750 AND 1000	1	-	S471316	P6ALR5	

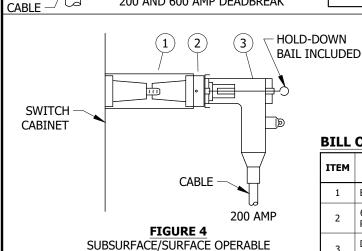

SWITCH CONNECTIONS 200 AND 600 AMP DEADBREAK

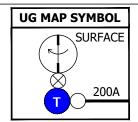


TABLE 3

TYPICAL COMBINATIONS								
CODE	F3	F5						
200 AMP CABLE SIZE	#2 AL	2/0 AL						
MACRO UNITS	CC-F3	CC-F5						

BILL OF MATERIALS (FIGURE 4):

ITEM	DESCRIPTION	WIRE SIZE	QUANTITY	STANDARD PAGE	STOCK NUMBER	DESIGN UNITS
1	BUSHING EXTENSION	-	1	-	S336204	-
2	600/200 AMP TAP PLUG	-	1	-	S547324	-
3	DEADBREAK ELBOW	#2 AL	1	-	S443842	
3	CONNECTOR	2/0 AL	1	-	S443844	-

© 1998 - 2020 San Diego Gas & Electric Company. All rights reserved. Removal of this copyright notice without permission is not permitted under law.

REV	CHANGE	DR	BY	DSN	APV	DATE	REV	CHANGE	DR	BY	DSN	APV	DATE
С	REVISION	-	-	-	TR/MJC	07/24/2012	F	FORMATTING	EDM	JIK	-	-	06/02/2020
В	REVISION	-	-	-	TR/MJC	11/14/2011	Е	FIGURE UPDATE	-	EJA	GLW	CZH	12/09/2019
Α	REVISION	-	-	-	TR/MJC	11/08/2011	D	REVISION	-	-	-	TR/MJC	10/30/2012

SHEET 16 OF 28
 Indicates Latest Revision
 Completely Revised
 New Page
 Information Removed

SDG&E ELECTRIC UNDERGROUND CONSTRUCTION STANDARDS

12KV 200 & 600 AMP CONNECTOR ASSEMBLIES IDENTIFICATION CHART

SUBSURFACE/SURFACE OPERABLE SWITCH CONNECTIONS

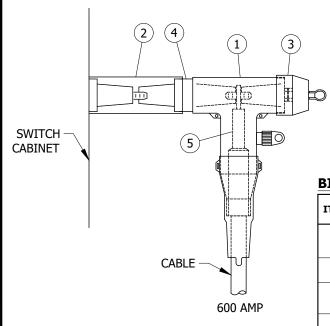


FIGURE 5
SUBSURFACE/SURFACE OPERABLE
SWITCH CONNECTIONS
200 AND 600 AMP DEADBREAK

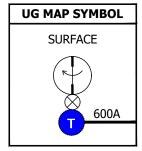


TABLE 4

TYPICAL COMBINATIONS										
CODE	F7	F8	F9							
600 AMP CABLE SIZE	350 AL	750 AL	1000 AL							
MACRO UNITS	CCF7	CCF8	CCF9							

BILL OF MATERIALS (FIGURE 5):

			_			
ITEM	DESCRIPTION	WIRE SIZE	QUANTITY	STANDARD PAGE	STOCK NUMBER	DESIGN UNITS
_	COLD SHRINK ELBOW	4/0, 350 AND 500	1	-	S326572	600AT
1 TEE	TEE	750 AND 1000	1	-	S326574	600ATL
2	BUSHING EXTENSION	-	1	-	S336204	-
3	INSULATED PLUG W/ TEST POINT	-	1	-	S544848	-
4	DOUBLE ENDED CONNECTOR PLUG	-	1	-	S544832	-
5	CONDUCTOR	4/0, 350 AND 500	1	-	S471314	P6ALR3
)	CONNECTOR	750 AND 1000	1	-	S471316	P6ALR5

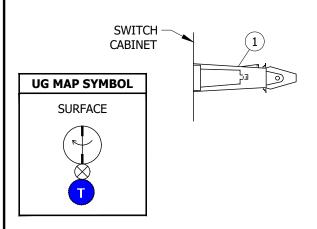


TABLE 5

TYPIC COMBINA	
CODE	Н
MACRO UNITS	CCH

FIGURE 6 SUBSURFACE/SURFACE OPERABLE

SWITCH CONNECTIONS

200 AND 600 AMP DEADBREAK

BILL OF MATERIALS (FIGURE 6):

ITEM	DESCRIPTION	WIRE SIZE	QUANTITY	STANDARD PAGE	STOCK NUMBER	DESIGN UNITS
1	600 AMP INSULATING RECEPTACLE	-	1	-	S570608	-

© 1998 - 2020 San Diego Gas & Electric Company. All rights reserved. Removal of this copyright notice without permission is not permitted under law.

REV	CHANGE	DR	BY	DSN	APV	DATE	REV	CHANGE	DR	BY	DSN	APV	DATE
С	REVISION	-	-	-	TR/MJC	07/24/2012	F	FORMATTING	EDM	JIK	-	-	06/02/2020
В	REVISION	-	-	-	TR/MJC	11/14/2011	Е	FIGURE UPDATE	-	EJA	GLW	CZH	12/09/2019
Α	REVISION	-	-	-	TR/MJC	11/08/2011	D	REVISION	-	-	-	TR/MJC	10/30/2012

SHEET 17 OF 28
 Indicates Latest Revision
 Completely Revised
 New Page
 Information Removed

SDG&E ELECTRIC UNDERGROUND CONSTRUCTION STANDARDS

12KV 200 & 600 AMP CONNECTOR ASSEMBLIES IDENTIFICATION CHART

SUBSURFACE/SURFACE OPERABLE SWITCH CONNECTIONS

INSTALLATION:

A. DO NOT "PIGGYBACK" 600 AMP TEES ON TOP OF EACH OTHER AT ANY TIME ON THE SWITCH BUSHING.

BILL OF MATERIALS: INDIVIDUALLY INCLUDED WITH FIGURES

NOTES:

I. TABLE 6

CODES US	ED IN TABLES 1-5 (SUBSURFACE/SURFACE OPERABLE SWITCH CONNECTIONS)
CODES	ТҮРЕ
	CABLE
3	#2 AL
5	2/0 AL
7	350 AL
8	750 AL
9	1000 AL
	COMPONENT
F	600 AMP SUBSURFACE/SURFACE OPERABLE SWITCH BUSHING EXTENSION
Н	600 AMP SUBSURFACE/SURFACE OPERABLE SWITCH INSULATING RECEPTACLE
Т	600 AMP SUBSURFACE/SURFACE OPERABLE SWITCH TEE

II. OTHER COMBINATIONS MAY BE CODED USING THE ABOVE CODES FOR THE SAME TYPE COMBINATIONS SHOWN.

REFERENCE:

- a. FOR SPECIFICATIONS AND INSTALLATION INSTRUCTIONS, REFER TO UG4182 AND UG4196.
- (b) FOR INFORMATION ON COLD SHRINK ELBOW TEE, REFER TO UG4189 (FUTURE).

Indicates Latest Revision

© 1998 - 2020 San Diego Gas & Electric Company. All rights reserved. Removal of this copyright notice without permission is not permitted under law.

REV	CHANGE	DR	BY	DSN	APV	DATE	REV	CHANGE	DR	BY	DSN	APV	DATE
С	REVISION	-	-	-	TR/MJC	07/24/2012	F	FORMATTING	EDM	JIK	-	-	06/02/2020
В	REVISION	-	-	-	TR/MJC	11/14/2011	Е	FIGURE UPDATE	-	EJA	GLW	CZH	12/09/2019
Α	REVISION	ı	-	-	TR/MJC	11/08/2011	D	REVISION	-	-	-	TR/MJC	10/30/2012

SHEET 18 OF 28 SDG&E ELECTRIC UNDERGROUND CONSTRUCTION STANDARDS

Completely Revised

12KV 200 & 600 AMP CONNECTOR ASSEMBLIES

IDENTIFICATION CHART
SUBSURFACE/SURFACE OPERABLE SWITCH CONNECTIONS

New Page

Information Removed

SCOPE: THIS STANDARD SHOWS THE CONNECTIONS AND ASSEMBLY CODES USED FOR CALLING OUT 200 AND 600 AMP CONNECTOR ASSEMBLIES ON ELECTRIC CONSTRUCTION WORK ORDERS FOR PAD-MOUNTED 200/600 AMP EQUIPMENT CONNECTOR APPLICATIONS.

ATTENTION:

* THIS FIGURE SHOWS HOW 200 AMP AND 600 AMP CONNECTORS ARE ASSEMBLED.

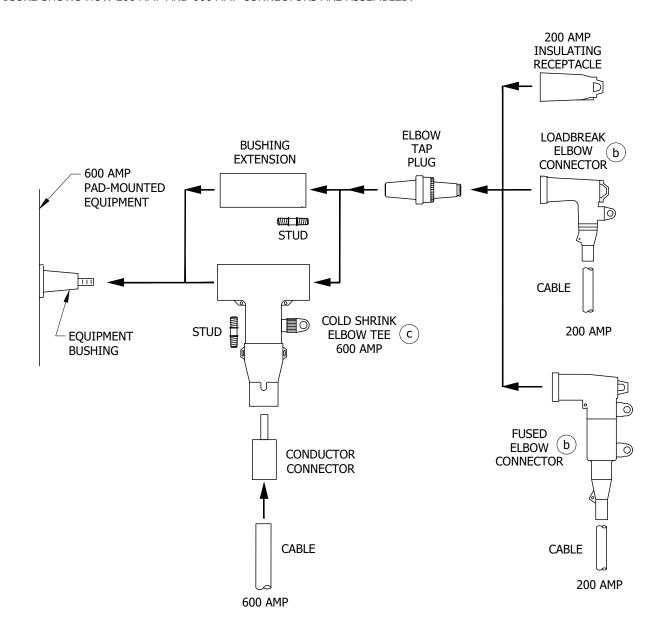


FIGURE 1
PAD-MOUNTED 200/600 AMP EQUIPMENT CONNECTOR APPLICATION CHART
200 AMP LOADBREAK AND 600 AMP DEADBREAK

Indicates Latest Revision

© 1998 - 2020 San Diego Gas & Electric Company. All rights reserved. Removal of this copyright notice without permission is not permitted under law.

REV	CHANGE	DR	BY	DSN	APV	DATE	REV	CHANGE	DR	BY	DSN	APV	DATE
С	REVISION	-	-	-	TR/MJC	07/24/2012	F	FORMATTING	EDM	JIK	-	-	06/02/2020
В	REVISION	-	-	-	TR/MJC	11/14/2011	Е	FIGURE UPDATE	-	EJA	GLW	CZH	12/09/2019
Α	REVISION	-	-	-	TR/MJC	11/08/2011	D	REVISION	-	-	-	TR/MJC	10/30/2012

SHEET 19 OF 28 SDG&E ELECTRIC UNDERGROUND CONSTRUCTION STANDARDS


New Page

Information Removed

12KV 200 & 600 AMP CONNECTOR ASSEMBLIES IDENTIFICATION CHART

Completely Revised

PAD-MOUNTED 200/600 AMP EQUIPMENT CONNECTORS

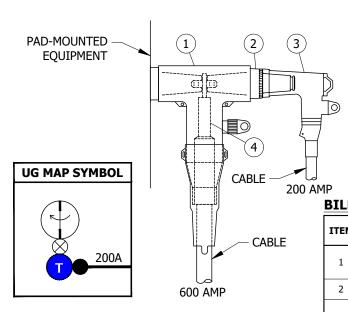

TYPICAL COMBINATIONS												
CODE	P73	P75	P83	P85	P93	P95						
200 AMP CABLE SIZE 600 AMP CABLE SIZE	#2 AL 350 AL	2/0 AL 350 AL	#2 AL 750 AL	2/0 AL 750 AL	#2 AL 1000 AL	2/0 AL 1000 AL						
MACRO UNITS	CC-P73	CC-P75	CC-P83	CC-P85	CC-P93	CC-P95						

BILL OF MATERIALS (FIGURE 2):

		_				
ITEM	DESCRIPTION	WIRE SIZE	QUANTITY	STANDARD PAGE	STOCK NUMBER	DESIGN UNITS
1	COLD SHRINK	4/0, 350 AND 500	1	-	S326572	600AT
ELBOW TEE		750 AND 1000	1	-	S326574	600ATL
2	ELBOW TAP PLUG	-	1	-	S547328	-
3	LOADBREAK ELBOW	#2 AL	1	-	S443838	
)	CONNECTOR	2/0 AL	1	-	S443840	-
4	CONDUCTOR	4/0, 350 AND 500	1	-	S471314	P6ALR3
4	CONNECTOR	750 AND 1000	1	-	S471316	P6ALR5

FIGURE 2 PAD-MOUNTED 200/600 AMP EQUIPMENT CONNECTIONS 200 AMP LOADBREAK

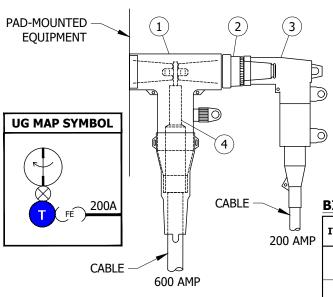


TABLE 2

	TYPICAL COMBINATIONS													
CODE	P7B	P7C	P8B	P8C	P9B	P9C								
200 AMP CABLE SIZE 600 AMP CABLE SIZE	#2 AL 350 AL	2/0 AL 350 AL	#2 AL 750 AL	2/0 AL 750 AL	#2 AL 1000 AL	2/0 AL 1000 AL								
MACRO UNITS	СС-Р7В	CC-P7C	CC-P8B	CC-P8C	СС-Р9В	CC-P9C								

BILL OF MATERIALS (FIGURE 3):

,	ITEM	DESCRIPTION	WIRE SIZE	QUANTITY	STANDARD PAGE	STOCK NUMBER	DESIGN UNITS
	1	COLD SHRINK ELBOW TEE	4/0, 350 AND 500	1	-	S326572	600AT
	1		750 AND 1000	1	-	S326574	600ATL
	2	ELBOW TAP PLUG	-	1	-	S547328	-
	3	FUSED ELBOW CONNECTOR	#2 AL	1	-	S443850	
	3		2/0 AL	1	-	S443882	
,	4	CONDUCTOR	4/0, 350 AND 500	1	-	S471314	P6ALR3
•	7	CONNECTOR	750 AND 1000	1	-	S471316	P6ALR5

FIGURE 3
PAD-MOUNTED 200/600 AMP EQUIPMENT CONNECTIONS
200 AMP LOADBREAK

© 1998 - 2020 San Diego Gas & Electric Company. All rights reserved. Removal of this copyright notice without permission is not permitted under law.

REV	CHANGE	DR	BY	DSN	APV	DATE	REV	CHANGE	DR	BY	DSN	APV	DATE
С	REVISION	-	-	-	TR/MJC	07/24/2012	F	FORMATTING	EDM	JIK	-	-	06/02/2020
В	REVISION	-	-	-	TR/MJC	11/14/2011	Е	FIGURE UPDATE	-	EJA	GLW	CZH	12/09/2019
Α	REVISION	-	-	-	TR/MJC	11/08/2011	D	REVISION	-	-	-	TR/MJC	10/30/2012


SHEET 20 OF 28

 Indicates Latest Revision
 Completely Revised
 New Page
 Information Removed

 SDG&E ELECTRIC UNDERGROUND CONSTRUCTION STANDARDS

12KV 200 & 600 AMP CONNECTOR ASSEMBLIES

IDENTIFICATION CHART
PAD-MOUNTED 200/600 AMP EQUIPMENT CONNECTORS

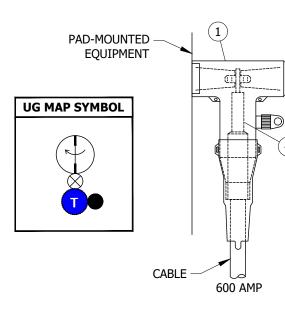

TYPICAL COMBINATIONS										
CODE	P7O	P8O	P9O							
600 AMP CABLE SIZE	350 AL	750 AL	1000 AL							
MACRO UNITS	CC-P70	CC-P80	CC-P90							

BILL OF MATERIALS (FIGURE 4):

ITEM	M DESCRIPTION WIRE SIZ		QUANTITY	STANDARD PAGE	STOCK NUMBER	DESIGN UNITS								
	COLD SHRINK	4/0, 350 AND 500	1	-	S326572	600AT								
	ELBOW TEE	750 AND 1000	1	-	S326574	600ATL								
2	ELBOW TAP PLUG	-	1	-	S547328	-								
3	200 AMP INSULATING RECEPTACLE	-	1	-	S204304	-								
4	CONDUCTOR CONNECTOR	4/0, 350 AND 500	1	-	S471314	P6ALR3								
"		750 AND 1000	1	-	S471316	P6ALR5								

FIGURE 4

PAD-MOUNTED 200/600 AMP **EQUIPMENT CONNECTIONS** 200 AMP LOADBREAK

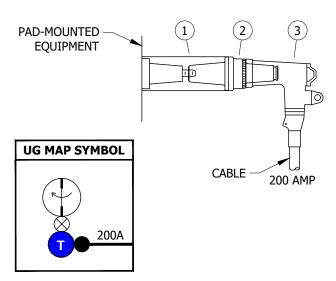


TABLE 4

TYPICAL COMBINATIONS										
CODE	E3	E5								
200 AMP CABLE SIZE	#2 AL	2/0 AL								
MACRO UNITS	CCE3	CCE5								

FIGURE 5 PAD-MOUNTED 200/600 AMP EQUIPMENT CONNECTIONS 200 AMP LOADBREAK

BILL OF MATERIALS (FIGURE 5):

New Page

ITEM	ITEM DESCRIPTION WIRE SIZE		OHANITY		STOCK NUMBER	DESIGN UNITS
1	BUSHING EXTENSION	-	1	-	S336204	-
2	ELBOW TAP PLUG	-	1	-	S547328	-
3	LOADBREAK ELBOW CONNECTOR	#2 AL	1	-	S443838	
3		2/0 AL	1	-	S443840	-

© 1998 - 2020 San Diego Gas & Electric Company. All rights reserved. Removal of this copyright notice without permission is not permitted under law.

REV	CHANGE	DR	BY	DSN	APV	DATE	REV	CHANGE	DR	BY	DSN	APV	DATE
С	REVISION	-	-	-	TR/MJC	07/24/2012	F	FORMATTING	EDM	JIK	-	-	06/02/2020
В	REVISION	-	-	-	TR/MJC	11/14/2011	Е	FIGURE UPDATE	-	EJA	GLW	CZH	12/09/2019
Α	REVISION	-	-	-	TR/MJC	11/08/2011	D	REVISION	-	-	-	TR/MJC	10/30/2012


SHEET 21 OF 28

Completely Revised **Indicates Latest Revision** Information Removed

SDG&E ELECTRIC UNDERGROUND CONSTRUCTION STANDARDS

12KV 200 & 600 AMP CONNECTOR ASSEMBLIES IDENTIFICATION CHART

PAD-MOUNTED 200/600 AMP EQUIPMENT CONNECTORS

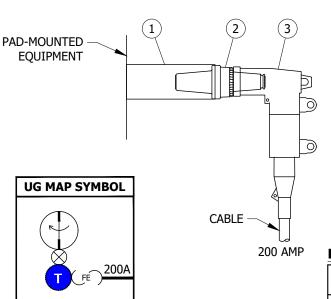


TYPICAL COMBINATIONS									
CODE	EB	EC							
200 AMP CABLE SIZE	#2 AL	2/0 AL							
MACRO UNITS	ССЕВ	CCEC							

BILL OF MATERIALS (FIGURE 6):

- 3													
	ITEM	DESCRIPTION	RIPTION WIRE SIZE QUANTIT		STANDARD PAGE	STOCK NUMBER	DESIGN UNITS						
	1	BUSHING EXTENSION	-	1	-	S336204	-						
	2	ELBOW TAP PLUG	-	1	-	S547328	-						
	_	FUSED ELBOW	#2 AL		-	S443850							
	3	CONNECTOR	2/0 AL	1	-	S443882	_						

FIGURE 6 PAD-MOUNTED 200/600 AMP EQUIPMENT CONNECTIONS 200 AMP LOADBREAK

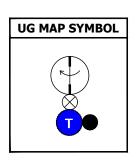

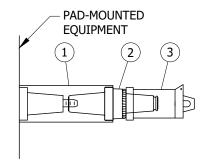


TABLE 6

IABLE					
TYPIC COMBINA					
CODE	EO				
MACRO UNITS	CCE0				

BILL OF MATERIALS (FIGURE 7):

ITEM	DESCRIPTION	WIRE SIZE	QUANTITY	STANDARD PAGE	STOCK NUMBER	DESIGN UNITS
1	BUSHING EXTENSION	-	1	-	S336204	-
2	ELBOW TAP PLUG	-	1	-	S547328	-
3	200 AMP INSULATING	-	1	-	S204304	-

PAD-MOUNTED 200/600 AMP EQUIPMENT CONNECTIONS 200 AMP LOADBREAK

© 1998 - 2020 San Diego Gas & Electric Company. All rights reserved. Removal of this copyright notice without permission is not permitted under law.

REV	CHANGE	DR	BY	DSN	APV	DATE	REV	CHANGE	DR	BY	DSN	APV	DATE
С	REVISION	-	-	-	TR/MJC	07/24/2012	F	FORMATTING	EDM	JIK	-	-	06/02/2020
В	REVISION	-	-	-	TR/MJC	11/14/2011	Е	FIGURE UPDATE	-	EJA	GLW	CZH	12/09/2019
Α	REVISION	1	-	-	TR/MJC	11/08/2011	D	REVISION	-	-	-	TR/MJC	10/30/2012

SHEET 22 OF 28
 Indicates Latest Revision
 Completely Revised
 New Page
 Information Removed

SDG&E ELECTRIC UNDERGROUND CONSTRUCTION STANDARDS

12KV 200 & 600 AMP CONNECTOR ASSEMBLIES IDENTIFICATION CHART

PAD-MOUNTED 200/600 AMP EQUIPMENT CONNECTORS

INSTALLATION:

- A. DO NOT "PIGGYBACK" 600 AMP TEES ON TOP OF EACH OTHER AT ANY TIME ON THE EQUIPMENT BUSHING.
- B. THE 200 AMP/600 AMP LOADBREAK CONFIGURATIONS ON THESE PAGES ARE ONLY TO BE USED ON PAD-MOUNTED EQUIPMENT INSTALLATIONS

BILL OF MATERIALS: INDIVIDUALLY INCLUDED WITH FIGURES

NOTES:

I. TABLE 7

CODES U	SED IN TABLES 1-6 (PAD-MOUNTED 200/600 AMP EQUIPMENT CONNECTOR)
CODE	ТҮРЕ
	CABLE
3	#2 AL
5	2/0 AL
7	350 AL
8	750 AL
9	1000 AL
	COMPONENT
В	#2 AL FUSED ELBOW
С	2/0 AL FUSED ELBOW
Е	600 AMP PAD-MOUNTED EQUIPMENT BUSHING EXTENSION
Р	600 AMP PAD-MOUNTED EQUIPMENT TEE
0	200 AMP INSULATING RECEPTACLE

II. OTHER COMBINATIONS MAY BE CODED USING THE ABOVE CODES FOR THE SAME TYPE COMBINATIONS SHOWN.

REFERENCE:

- a. FOR SPECIFICATIONS AND INSTALLATION INSTRUCTIONS, REFER TO UG4182, UG4190, UG4191 AND UG4192.
- (b) FOR GROUNDING ELBOW KIT, REFER TO UG4179.1.
- (c) FOR INFORMATION ON COLD SHRINK ELBOW TEE, REFER TO UG4189 (FUTURE).

Indicates Latest Revision

© 1998 - 2020 San Diego Gas & Electric Company. All rights reserved. Removal of this copyright notice without permission is not permitted under law.

REV	CHANGE	DR	BY	DSN	APV	DATE	REV	CHANGE	DR	BY	DSN	APV	DATE
С	REVISION	-	-	-	TR/MJC	07/24/2012	F	FORMATTING	EDM	JIK	-	-	06/02/2020
В	REVISION	-	-	-	TR/MJC	11/14/2011	Е	FIGURE UPDATE	-	EJA	GLW	CZH	12/09/2019
Α	REVISION	-	-	-	TR/MJC	11/08/2011	D	REVISION	-	-	-	TR/MJC	10/30/2012

SHEET 23 OF 28

SDG&E ELECTRIC UNDERGROUND CONSTRUCTION STANDARDS

Completely Revised

12KV 200 & 600 AMP CONNECTOR ASSEMBLIES IDENTIFICATION CHART

PAD-MOUNTED 200/600 AMP EQUIPMENT CONNECTORS


New Page

Information Removed

SCOPE: THIS STANDARD SHOWS THE CONNECTIONS AND ASSEMBLY CODES USED FOR CALLING OUT 200 AND 600 AMP CONNECTOR ASSEMBLIES ON ELECTRIC CONSTRUCTION WORK ORDERS FOR SUBSURFACE/SURFACE OPERABLE ON-OFF SWITCH CONNECTIONS.

ATTENTION:

- * THIS FIGURE SHOWS HOW 200 AMP AND 600 AMP CONNECTORS ARE ASSEMBLED.
- ** ALWAYS USE THE MANUFACTURERS RECOMMENDED TORQUE SETTINGS WHEN ASSEMBLING CONNECTORS.

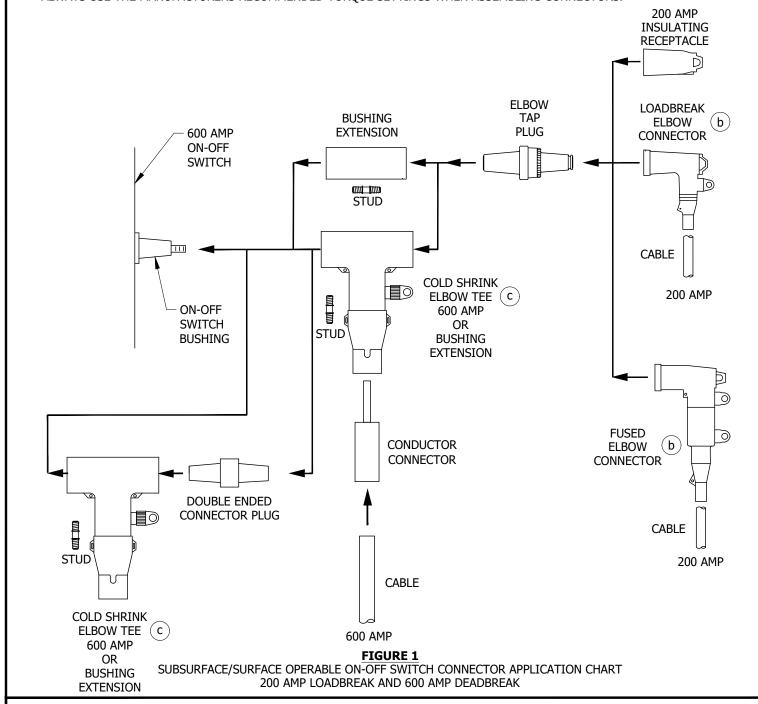

© 1998 - 2020 San Diego Gas & Electric Company. All rights reserved. Removal of this copyright notice without permission is not permitted under law.

Indicates Latest Revision

REV	CHANGE	DR	BY	DSN	APV	DATE	REV	CHANGE	DR	BY	DSN	APV	DATE
С	REVISION	-	-	-	TR/MJC	07/24/2012	F	FORMATTING	EDM	JIK	-	-	06/02/2020
В	REVISION	-	-	-	TR/MJC	11/14/2011	Е	FIGURE UPDATE	-	EJA	GLW	CZH	12/09/2019
Α	REVISION	-	-	-	TR/MJC	11/08/2011	D	REVISION	-	-	-	TR/MJC	10/30/2012

SHEET 24 OF 28

SDG&E ELECTRIC UNDERGROUND CONSTRUCTION STANDARDS


New Page

Information Removed

Completely Revised

12KV 200 & 600 AMP CONNECTOR ASSEMBLIES IDENTIFICATION CHART

SUBSURFACE/SURFACE OPERABLE ON-OFF SWITCH CONNECTIONS

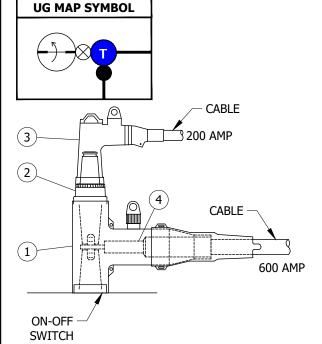

	TYPICAL COMBINATIONS												
CODE	T73	T75	T83	T85	T93	T95							
600 AMP CABLE SIZE 200 AMP CABLE SIZE	350 AL #2 AL	350 AL 2/0 AL	750 AL #2 AL	750 AL 2/0 AL	1000 AL #2 AL	1000 AL 2/0 AL							
MACRO UNITS	CCT73	CCT75	CCT83	CCT85	CCT93	CCT95							

BILL OF MATERIALS (FIGURE 2):

	O: :::::::::::::::::::::::::::::::::::	,	<u>/-</u>			
ITEM	DESCRIPTION	WIRE SIZE	QUANTITY	STANDARD PAGE	STOCK NUMBER	DESIGN UNITS
1	COLD SHRINK	4/0, 350 AND 500	1	-	S326572	600AT
1	ELBOW TEE	750 AND 1000	1	-	S326574	600ATL
2	ELBOW TAP PLUG	-	1	-	S547328	-
3	LOADBREAK ELBOW	#2 AL	1	-	S443838	
3	CONNECTOR	2/0 AL	1	-	S443840	_
4	CONDUCTOR	4/0, 350 AND 500	1	-	S471314	P6ALR3
	CONNECTOR	750 AND 1000	1	-	S471316	P6ALR5

FIGURE 2
SUBSURFACE/SURFACE OPERABLE ON-OFF SWITCH
200 AMP LOADBREAK CONNECTIONS

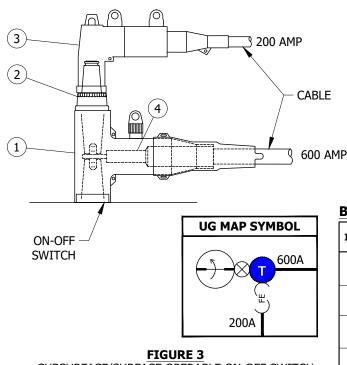


FIGURE 3 SUBSURFACE/SURFACE OPERABLE ON-OFF SWITCH 200 AMP LOADBREAK CONNECTIONS

TABLE 2

TYPICAL COMBINATIONS													
CODE	7B	7C	8B	8C	9B	9C							
600 AMP CABLE SIZE 200 AMP CABLE SIZE	350 AL #2 AL	350 AL 2/0 AL	750 AL #2 AL	750 AL 2/0 AL	1000 AL #2 AL	1000 AL 2/0 AL							
MACRO UNITS	ССТ7В	CCT7C	CCT8B	CCT8C	ССТ9В	CCT9C							

BILL OF MATERIALS (FIGURE 3):

ITEM	DESCRIPTION	WIRE SIZE	QUANTITY	STANDARD PAGE	STOCK NUMBER	DESIGN UNITS
1	COLD SHRINK	4/0, 350 AND 500	1	-	S326572	600AT
1	ELBOW TEE	750 AND 1000	1	-	S326574	600ATL
2	ELBOW TAP PLUG	-	1	-	S547328	-
3	FUSED ELBOW	#2 AL	1	-	S443850	
)	CONNECTOR	2/0 AL	1	-	S443882	-
4	CONDUCTOR	4/0, 350 AND 500	1	-	S471314	P6ALR3
	CONNECTOR	750 AND 1000	1	-	S471316	P6ALR5

© 1998 - 2020 San Diego Gas & Electric Company. All rights reserved. Removal of this copyright notice without permission is not permitted under law.

REV	CHANGE	DR	BY	DSN	APV	DATE	REV	CHANGE	DR	BY	DSN	APV	DATE
С	REVISION	-	-	-	TR/MJC	07/24/2012	F	FORMATTING	EDM	JIK	-	-	06/02/2020
В	REVISION	-	-	-	TR/MJC	11/14/2011	Е	FIGURE UPDATE	-	EJA	GLW	CZH	12/09/2019
Α	REVISION	1	-	-	TR/MJC	11/08/2011	D	REVISION	-	-	-	TR/MJC	10/30/2012

SHEET 25 OF 28

 Indicates Latest Revision
 Completely Revised
 New Page
 Information Removed

SDG&E ELECTRIC UNDERGROUND CONSTRUCTION STANDARDS

12KV 200 & 600 AMP CONNECTOR ASSEMBLIES IDENTIFICATION CHART

SUBSURFACE/SURFACE OPERABLE ON-OFF SWITCH CONNECTIONS

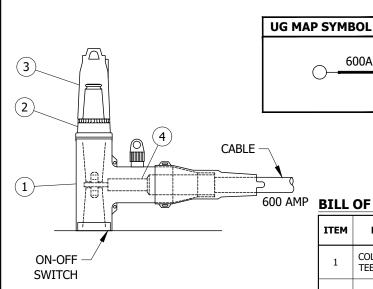


FIGURE 4 SUBSURFACE/SURFACE OPERABLE ON-OFF SWITCH 200 AMP LOADBREAK CONNECTIONS


TABLE 3

TYPICAL COMBINATIONS									
CODE	T9O								
600 AMP CABLE SIZE	350 AL	750 AL	1000 AL						
MACRO UNITS	CC-T70	CC-T80	CC-T90						

600 AMP BILL OF MATERIALS (FIGURE 4):

600A

ITEM	DESCRIPTION	WIRE SIZE	QUANTITY	STANDARD PAGE	STOCK NUMBER	DESIGN UNITS
	COLD SHRINK ELBOW	4/0, 350 AND 500	2	-	S326572	600AT
1	TEE	750 AND 1000	2	-	S326574	600ATL
2	ELBOW TAP PLUG	-	1	-	S547328	-
3	200 AMP INSULATING RECEPTACLE	-	1	-	S204304	-
4	CONDUCTOR	4/0, 350 AND 500	1	-	S471314	P6ALR3
4	CONNECTOR	750 AND 1000	1	-	S471316	P6ALR5

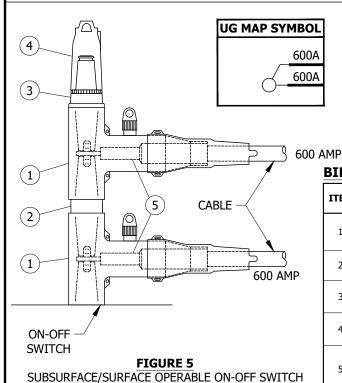

200 AMP LOADBREAK CONNECTIONS

TABLE 4

TYPICAL COMBINATIONS										
CODE	TT70	TT8O	TT9O							
600 AMP CABLE SIZE	350 AL	750 AL	1000 AL							
MACRO UNITS	C-TT70	C-TT80	C-TT90							

BILL OF MATERIALS (FIGURE 5):

			_			
ITEM	DESCRIPTION	WIRE SIZE	QUANTITY	STANDARD PAGE	STOCK NUMBER	DESIGN UNITS
١.	COLD SHRINK ELBOW	4/0, 350 AND 500	2	-	S326572	600AT
1	TEE	750 AND 1000	2	-	S326574	600ATL
2	DOUBLE ENDED CONNECTOR PLUG	-	1	-	S544832	-
3	ELBOW TAP PLUG	-	1	-	S547328	-
4	200 AMP INSULATING RECEPTACLE	-	1	-	S204304	-
5	CONDUCTOR	4/0, 350 AND 500	2	-	S471314	P6ALR3
	CONNECTOR	750 AND 1000	2	-	S471316	P6ALR5

© 1998 - 2020 San Diego Gas & Electric Company. All rights reserved. Removal of this copyright notice without permission is not permitted under law.

REV	CHANGE	DR	BY	DSN	APV	DATE	REV	CHANGE	DR	BY	DSN	APV	DATE
С	REVISION	-	-	-	TR/MJC	07/24/2012	F	FORMATTING	EDM	JIK	-	-	06/02/2020
В	REVISION	-	-	-	TR/MJC	11/14/2011	Е	FIGURE UPDATE	-	EJA	GLW	CZH	12/09/2019
Α	REVISION	1	-	-	TR/MJC	11/08/2011	D	REVISION	-	-	-	TR/MJC	10/30/2012

SHEET 26 OF 28

Completely Revised **Indicates Latest Revision** New Page Information Removed

SDG&E ELECTRIC UNDERGROUND CONSTRUCTION STANDARDS 12KV 200 & 600 AMP CONNECTOR ASSEMBLIES

IDENTIFICATION CHART

SUBSURFACE/SURFACE OPERABLE ON-OFF SWITCH CONNECTIONS

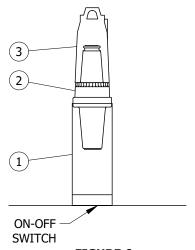


FIGURE 6

SUBSURFACE/SURFACE OPERABLE ON-OFF SWITCH 200 AMP LOADBREAK CONNECTIONS

TABLE 5

TYPICAL COMBINATIONS									
CODE	FO								
MACRO UNITS	CCFO								

BILL OF MATERIALS (FIGURE 6):

		•				
ITEM	DESCRIPTION	WIRE SIZE	QUANTITY	STANDARD PAGE	STOCK NUMBER	DESIGN UNITS
1	BUSHING EXTENSION	-	1	-	S336204	-
2	ELBOW TAP PLUG	-	1	-	S547328	-
3	200 AMP INSULATING RECEPTACLE	-	1	-	S204304	-

INSTALLATION:

- A. "PIGGYBACK" TEES SHOWN IN THIS STANDARD SHALL ONLY BE USED TO FEED A SWITCH TIE POSITION.
- B. DO NOT INSTALL LOADBREAK ELBOWS ON SWITCHES INSTALLED IN MANHOLES.
- C. DO NOT INSTALL LOADBREAK ELBOWS ON "PIGGYBACK" TEES.

BILL OF MATERIALS: INDIVIDUALLY INCLUDED WITH FIGURES

NOTES:

I. TABLE 6

	CODES USED IN TABLES 1-5												
CODE	ТУРЕ												
	CABLE												
3	#2 AL												
5	2/0 AL												
7	350 AL												
8	750 AL												
9	1000 AL												
	COMPONENT												
В	#2 AL FUSED ELBOW												
С	2/0 AL FUSED ELBOW												
Т	600 AMP SUBSURFACE/SURFACE OPERABLE TEE												
F	F 600 AMP SUBSURFACE/SURFACE OPERABLE SWITCH BUSHING EXTENSION												

II. OTHER COMBINATIONS MAY BE CODED USING THE ABOVE CODES FOR THE SAME TYPE COMBINATIONS SHOWN.

REFERENCE:

- a. FOR SPECIFICATIONS AND INSTALLATION INSTRUCTIONS, REFER TO UG4182, UG4190, UG4191 AND UG4192.
- (b) For grounding elbow kit, refer to $\frac{1}{1}$
- (c) FOR INFORMATION ON COLD SHRINK ELBOW TEE, REFER TO UG4189 (FUTURE).

© 1998 - 2020 San Diego Gas & Electric Company. All rights reserved. Removal of this copyright notice without permission is not permitted under law.

REV	CHANGE	DR	BY	DSN	APV	DATE	REV	CHANGE	DR	BY	DSN	APV	DATE
С	REVISION	-	-	-	TR/MJC	07/24/2012	F	FORMATTING	EDM	JIK	-	-	06/02/2020
В	REVISION	-	-	-	TR/MJC	11/14/2011	Е	FIGURE UPDATE	-	EJA	GLW	CZH	12/09/2019
Α	REVISION	ı	-	-	TR/MJC	11/08/2011	D	REVISION	-	-	-	TR/MJC	10/30/2012

SHEET 27 OF 28 Indicates Latest Revision | Completely Revised | New Page | Information Removed

SDG&E ELECTRIC UNDERGROUND CONSTRUCTION STANDARDS

12KV 200 & 600 AMP CONNECTOR ASSEMBLIES IDENTIFICATION CHART

SUBSURFACE/SURFACE OPERABLE ON-OFF SWITCH CONNECTIONS

SCOPE: THIS STANDARD SHOWS THE CONNECTIONS AND ASSEMBLY CODES USED FOR CALLING OUT 600 AMP SPLICE AND CONNECTOR ASSEMBLIES ON ELECTRIC CONSTRUCTION ORDERS.

TABLE 1

	PA	RTS IDENTIF	ICATION CH	IART		
PART	WIRE SIZE	STOCK NUMBER	DESIGN UNITS	PART	STOCK NUMBER	DESIGN UNITS
	4/0, 350 AND 500	S326572	600AT	INSULATED PLUG W/TEST POINT	S544848	PLUG-F
	750 AND 1000	S326574	S326574 600ATL 600/200 AMP TAP PLUG		S547324	TAP-FE
COLD SHRINK a ELBOW TEE					S544832	PLUG-C
	350 AL	S668434	SS-350	DOUBLE-ENDED	3341032	1200 C
	750 AL	S668436	SS-750	CONNECTOR PLUG		
	750 AL COMP	S668442	SS750C			
	750 AL-750 AL COMP	S668444	SS750B	FMO	S719600	REDTAP
	1000 AL	S668438	SS1000	600/200 AMP	3713000	KEDIAI
EVEENICION CDI ICE	#4/0 CU	S668430	SS-4/0	REDUCING TAP WELL		
EXTENSION SPLICE	500 CU	S668432	SS-500			
	1000 KCML CU ONLY	S668460	SS1KCU		S547328	ETP650
	4/0, 350 AND 500	S471314	P6ALR3	ELBOW TAP PLUG		
CONDUCTOR CONNECTOR	750 AND 1000	S471316	P6ALR5		S544676	BSHPLG
DO NOT OPERATE ENERGIZED				200 AMP LOADBREAK BUSHING PLUG		
NOT TO BE OPERATED ENERGIZED				STUD	S701100	STUD
INSULATING RECEPTACLE WITH TEST POINT	-	S570608	IN-REC	BUSHING EXTENSION AND STUD	S336204	BUSH-X

INSTALLATION: NONE

BILL OF MATERIALS: NONE

NOTES: NONE

REFERENCE:

(a) FOR INFORMATION ON COLD SHRINK ELBOW TEE, REFER TO UG4189 (FUTURE).

Indicates Latest Revision

© 1998 - 2020 San Diego Gas & Electric Company. All rights reserved. Removal of this copyright notice without permission is not permitted under law.

REV	CHANGE	DR	BY	DSN	APV	DATE	REV	CHANGE	DR	BY	DSN	APV	DATE
С	REVISION	-	-	-	TR/MJC	07/24/2012	F	FORMATTING	EDM	JIK	-	-	06/02/2020
В	REVISION	-	-	-	TR/MJC	11/14/2011	Е	FIGURE UPDATE	-	EJA	GLW	CZH	12/09/2019
Α	REVISION	1	-	-	TR/MJC	11/08/2011	D	REVISION	-	-	-	TR/MJC	10/30/2012

SHEET 28 OF 28

SDG&E ELECTRIC UNDERGROUND CONSTRUCTION STANDARDS

New Page

Information Removed

SDG&E ELECTRIC UNDERGROUND CONSTRUCTION STANDARDS

Completely Revised

12KV 200 & 600 AMP SPLICES, CONNECTORS AND DESIGN UNITS IDENTIFICATION CHART

SCOPE: THIS STANDARD SHOWS 600A CONNECTORS AND ACCESSORIES USED TO TERMINATE 12KV, 200 AND 600A CABLES.

ATTENTION:

* ALWAYS USE THE MANUFACTURERS RECOMMENDED TORQUE SETTINGS WHEN ASSEMBLING CONNECTORS.

TABLE 1

	PART IDENTIFICATION CHART				
PART	MAJOR USE	SERIES	WIRE SIZE	STOCK NUMBER	DESIGN UNITS
STUD ELBOW TEE	ELBOW-TEE FOR SPLICING AND 600/200A TAPS	650		S326578	ELBO-T
STUD BUSHING EXTENSION	ON SUBSURFACE SWITCH: USED IN CENTER POSITION FOR ADDITIONAL CABLE TRAINING OR FOR THE INSTALLATION OF 200A DEADBREAK ELBOWS WHERE 600A TEES ARE NOT INSTALLED ON PAD MOUNTED SWITCH: USED FOR THE INSTALLATION OF 200A LOADBREAK ELBOWS OR INSULATING RECEPTACLES WHERE 600A TEES ARE NOT INSTALLED			S336204	BUSH-X
			4/0 CU	S102026	ADP4/0
			2/0 AL	S103088	TBD
	TO ADADT CARLE TO FLOOR THE	650	350 AL	S102027	ADD500
	TO ADAPT CABLE TO ELBOW-TEE		500 CU 750 COMP AL	S102028 S102051	ADP500 AD750C
			750 AL	S102031	AD0750
CABLE ADAPTER		1000	1000 AL	S102050	AD1MIL
SPANNER WRENCH	TOOL USED FOR TIGHTENING ELBOW-TEE COMPONENT PARTS			S818616	
INSULATED PLUG W/ TEXT POINT	FOR DEADENDING END OF ELBOW-TEE			S544848	PLUG-F

© 1998 - 2023 San Diego Gas & Electric Company. All rights reserved. Removal of this copyright notice without permission is not permitted under law.

REV	CHANGE	DR	BY	DSN	APV	DATE	REV	CHANG	GE DR	BY	DSN	APV	DATE
С	FORMATTING	EDM	JIK	-	-	06/02/2020	F						
В	REVISION	-	-	-	TR/MJC	07/24/2012	Е	FIGURE UP	PDATE GLC	EJA	GLW	KRG	01/09/2023
Α	REVISION	-	-	-	rsw/vcr	01/01/2000	D	TABLE UPI	DATE EDM	EJA	GLW	KRG	06/29/2022
	X Indicates La	itest R	levisio	n	C	ompletely Re	vised	New Page	Information Removed				

SHEET 1 OF 3

SDG&E ELECTRIC UNDERGROUND CONSTRUCTION STANDARDS

12KV, 600/200A SPLICES, CONNECTORS AND ACCESSORIES

UG4182.1

TABLE 1 (CONT'D)

PART IDENTIFICATION CHART												
PART	MAJOR USE	SERIES	WIRE SIZE	STOCK NUMBER	DESIGN UNITS							
DOUBLE-ENDED CONNECTOR PLUG	USED FOR MULTIPLE ELBOW-TEE SPLICE			S544832	PLUG-C							
INSULATING RECEPTACLE WITH TEST POINT (NOT TO BE OPERATED ENERGIZED)	INSULATES, SHIELDS AND WATERSEALS OPEN 600A BUSHINGS			S570608	IN-REC							
600/200A TAP PLUG	FEMALE END USE TO ATTACH TO ELBOW-TEE OR BUSHING EXTENSION AND CONNECT 200A DEADBREAK ELBOW			S547324	TAP-FE							
ELBOW TAP PLUG				S547328	ETP650							
1/2" DRIVE X 3/8" HEX WRENCH				S818726								
STUD				S701100	STUD							

© 1998 - 2023 San Diego Gas & Electric Company. All rights reserved. Removal of this copyright notice without permission is not permitted under law.

REV	CHANGE	DR	BY	DSN	APV	DATE	REV	СН	ΑN	GE	DR	BY	DSN	APV	DATE
С	FORMATTING	EDM	JIK	-	-	06/02/2020	F								
В	REVISION	-	-	-	TR/MJC	07/24/2012	Е	FIGUR	ΕU	PDATE	GLC	EJA	GLW	KRG	01/09/2023
Α	REVISION	-	-	-	RSW/VCR	01/01/2000	D	TABLE	U	PDATE	EDM	EJA	GLW	KRG	06/29/2022
	X Indicates La	itest R	levisio	n	C	ompletely Re	vised	New Page		Information Ren	noved				

SHEET 2 OF 3 SDG&E ELECTRIC UNDERGROUND CONSTRUCTION STANDARDS

UG4182.2

12KV, 600/200A SPLICES, CONNECTORS AND ACCESSORIES

SPADE COMPRESSION CONNECTOR												
		CONNECTOR				TOOL AND DIE						
FIGURE	WIRE SIZE	STOCK NO.	DESIGN UNITS	DIE INDEX	Y35	Y45	Y46					
	4/0	S258694(X)		299 COOPER/RTE	U31ART	U31ART W/6515 ADAPTER	U31ART W/PU-ADP ADAPTER					
	4/0	S258094(A)		298 ELASTIMOLD	U28ART	U28ART W/6515 ADAPTER	U28ART W/PU-ADP ADAPTER					
	2/0 AL	S471318	TBD									
	350 AL	S258698	SPD350	299	U31ART	U31ART W/6515 ADAPTER	U31ART W/PU-ADP ADAPTER					
	500 CU	S258700	SPD500	300	U34ART	U34ART W/6515 ADAPTER	U34ART W/PU-ADP ADAPTER					
	750 COMP AL	S258708	SP750C	300	USHAKT	USHART W/OSIS ADAPTER	USTART W/FU-ADF ADAFTER					
	750 AL	S258704	SPD750	301		S39ART	P39ART					
	1000 AL	S258702	SP1000	302		S44ART	P44ART					

INSTALLATION: NONE

BILL OF MATERIALS: NONE

NOTES:

I SUPPLIED WITH A STUD. IF STUD IS NOT REQUIRED IN ASSEMBLY, SUCH AS ON SWITCH TERMINATIONS, DO NOT THROW AWAY. RETURN TO STOREROOM.

X THIS ITEM IS EXEMPT.

REFERENCE: NONE

© 1998 - 2023 San Diego Gas & Electric Company. All rights reserved. Removal of this copyright notice without permission is not permitted under law.

REV	CHANGE	DR	BY	DSN	APV	DATE	REV	CHANGE	DR	BY	DSN	APV	DATE
С	FORMATTING	EDM	JIK	-	-	06/02/2020	F						
В	REVISION	-	-	-	TR/MJC	07/24/2012	Е	FIGURE UPDATE	GLC	EJA	GLW	KRG	01/09/2023
Α	REVISION	-	-	-	RSW/VCR	01/01/2000	D	TABLE UPDATE	EDM	EJA	GLW	KRG	06/29/2022

SHEET 3 OF 3

SDG&E ELECTRIC UNDERGROUND CONSTRUCTION STANDARDS

New Page

Information Removed

SDOOL ELECTRIC GIDERGROOMS CONSTRUCTION STAINDARDS

Completely Revised

Indicates Latest Revision

12KV, 600/200A SPLICES, CONNECTORS AND ACCESSORIES

UG4182.3

SCOPE: THIS STANDARD SHOWS THE VAULT STRETCHER. THIS IS A 600-AMP DEAD BREAK CONNECTION USED ON FEEDER CABLE. THE VAULT STRETCHER IS A SPACE SAVING CONNECTION FOR NEW AND EXISTING CONSTRUCTION WHEN SPACE IS LIMITED.

ATTENTION:

THREE TEE COMBINATIONS SHOWN IN THIS STANDARD SHALL ONLY BE USED TO FEED A SWITCH TIE POSITION..

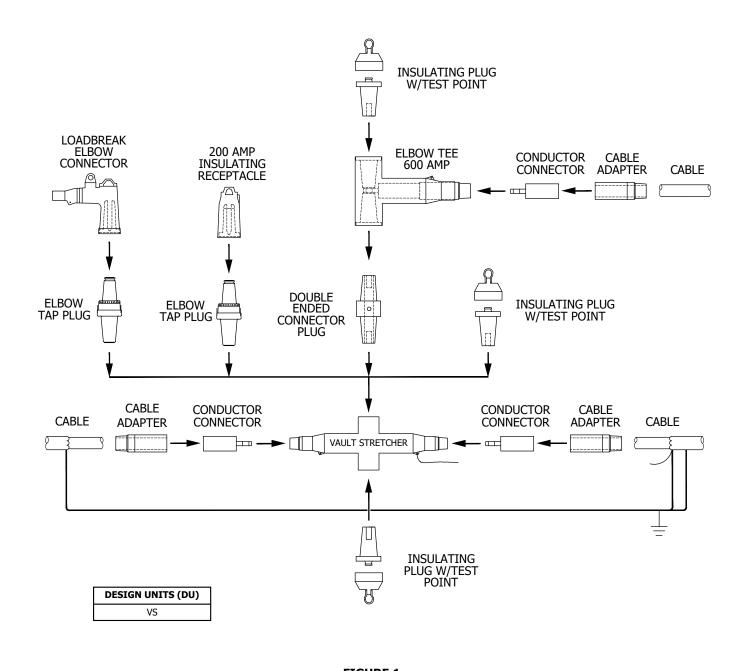


FIGURE 1 VAULT STRETCHER ASSEMBLY (A) [

© 1998 - 2023 San Diego Gas & Electric Company. All rights reserved. Removal of this copyright notice without permission is not permitted under law.

REV	CHANGE	DR	BY	DSN	APV	DATE	REV	Cŀ	IAN	GE	DR	BY	DSN	APV	DATE
С	FORMATTING	EDM	JIK	-	-	06/02/2020	F								
В	REVISION	-	-	-	TR/MJC	7/24/2012	Е								
Α	REVISION	-	-	-	TR/MJC	11/8/2011	D	UPDA	TEC	PART	ARC	FRC	JAS	KRG	10/21/2022
	X Indicates La	n	C	ompletely Re	vised	New Page		Information Ren	noved						

SHEET 1 OF 4 SDG&E ELECTRIC UNDERGROUND CONSTRUCTION STANDARDS

VAULT STRETCHER CONNECTOR, DEADBREAK

UG4184.1

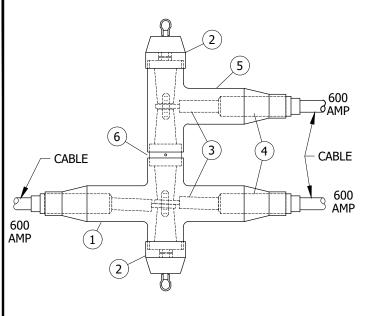


FIGURE 2

VAULT & SUBSURFACE CONNECTIONS 600 AMP DEADBREAK

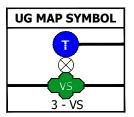


TABLE 1

TYPICAL COMBINATIONS										
CABLE SIZE	350 AL	750 AL	1000 AL							
MACRO UNITS	VS777	VS888	VS999							

BILL OF MATERIALS (FIGURE 2):

ITEM	DESCRIPTION	WIRE SIZE	QUANTIT Y	STOCK NUMBER	DESIGN UNITS
1	VAULT STRETCHER	-	1	S790456	-
2	INSULATED PLUG W/ TEST POINT	-	2	S544848	-
		(350 AL)		S258698	-
3	CONDUCTOR CONNECTOR	(750 AL)	3	S258704	-
3		(750C AL)		S258708	-
		(1000 AL)		S258702	-
		(350 AL)		S102027	-
,		(750 AL)	3	S102034	-
4	CABLE ADAPTER	(750C AL)		S102051	-
		(1000 AL/CU)		S102050	-
_	COLD SHRINK ELBOW	4/0, 350 AND 500		S326572	600AT
5	TEE	750 AND 1000	1	S326574	600ATL
6	DOUBLE ENDED CONNECTOR PLUG	-	1	S544832	-


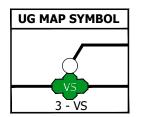


TABLE 2

TYPICAL COMBINATIONS									
CABLE SIZE	350 AL	750 AL	1000 AL						
MACRO UNITS	VS773	VS883	VS993						
MACRO UNITS	VS775	VS885	VS995						

BILL OF MATERIALS (FIGURE 3):

ITEM	DESCRIPTION	WIRE SIZE	QUANTITY	STOCK NUMBER	DESIGN UNITS
1	VAULT STRETCHER	-	1	S790456	-
2	INSULATED PLUG W/ TEST POINT	-	1	S544848	-
		(350 AL)		S258698	-
3	CONDUCTOR	(750 AL)	2	S258704	-
3	CONNECTOR	(750C AL)		S258708	-
		(1000 AL)		S258702	-
		(350 AL)		S102027	-
		(750 AL)	1 _	S102034	-
4	CABLE ADAPTER	(750C AL)	2	S102051	-
		(1000 AL/CU)		S102050	-
5	600/200 AMP TAP PLUG	-	1	S547324	-
6	DEADBREAK ELBOW	(#2 AL)	1	S443842	-
0	CONNECTOR	(2/0 AL)	1	S443844	-

 

HOLD-DOWN BAIL INCLUDED	6
CABLE 600 AMP	3 4 6000 AMP

FIGURE 3

VAULT AND MANHOLE INSTALLATION ONLY **VAULT & SUBSURFACE CONNECTIONS** 600 AMP DEADBREAK

© 1998 - 2023 San Diego Gas & Electric Company. All rights reserved. Removal of this copyright notice without permission is not permitted under law.

REV	CHANGE	DR	BY	DSN	APV	DATE	REV	CHANGE	DR	BY	DSN	APV	DATE
С	FORMATTING	EDM	JIK	-	-	06/02/2020	F						
В	REVISION	-	-	-	TR/MJC	7/24/2012	Е						
Α	REVISION	1	-	-	TR/MJC	11/8/2011	D	UPDATED PART	ARC	FRC	JAS	KRG	10/21/2022

SHEET 2 OF 4

Completely Revised **Indicates Latest Revision** New Page Information Removed

SDG&E ELECTRIC UNDERGROUND CONSTRUCTION STANDARDS

VAULT STRETCHER CONNECTOR, DEADBREAK

UG4184.2

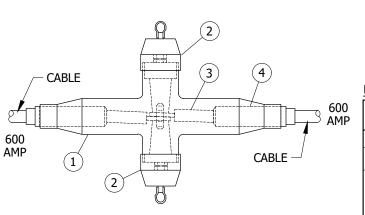


FIGURE 4 VAULT AND MANHOLE INSTALLATION ONLY VAULT & SUBSURFACE CONNECTIONS 600 AMP DEADBREAK

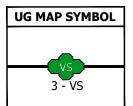


TABLE 3

TYPICAL COMBINATIONS									
CABLE SIZE	350 AL	750 AL	1000 AL						
MACRO UNITS	VS77	VS88	VS99						

BILL OF MATERIALS (FIGURE 4):

ITEM	DESCRIPTION	WIRE SIZE	QUANTITY	STOCK NUMBER	DESIGN UNITS							
1	VAULT STRETCHER	-	1	S790456								
2	INSULATED PLUG W/ TEST POINT	-	2	S544848	-							
		(350 AL)		S258698	-							
	CONDUCTOR CONNECTOR	(750 AL)	2	S258704	-							
3		(750C AL)		S258708	-							
		(1000 AL/CU)		S258702	-							
		(350 AL)		S102027	-							
١,	CARLE ADARTED	(750 AL)	_	S102034	-							
4	CABLE ADAPTER	(750C AL)	2	S102051	-							
		(1000 AL/CU)		S102050	-							

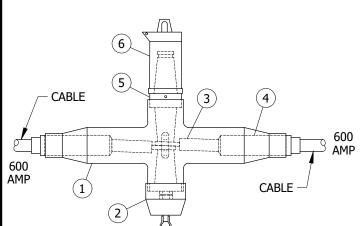


FIGURE 5 VAULT AND MANHOLE INSTALLATION ONLY VAULT & SUBSURFACE CONNECTIONS 600 AMP DEADBREAK

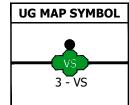


TABLE 4

TYPICAL COMBINATIONS									
CABLE SIZE	350 AL	750 AL	1000 AL						
MACRO UNITS	VS770	VS880	VS990						

BILL OF MATERIALS (FIGURE 5):

ITEM	DESCRIPTION	WIRE SIZE	QUANTITY	STOCK NUMBER	DESIGN UNITS
1	VAULT STRETCHER	-	1	S790456	-
2	INSULATED PLUG W/ TEST POINT	-	1	S544848	-
		(350 AL)		S258698	-
3	CONDUCTOR	(750 AL)	2	S258704	-
3	CONNECTOR	(750C AL)		S258708	-
		(1000 AL/CU)		S258702	-
		(350 AL)		S102027	-
	CARLE ADARTED	(750 AL)	1 _	S102034	-
4	CABLE ADAPTER	(750C AL)	2	S102051	-
		(1000 AL/CU)		S102050	-
5	ELBOW TAP PLUG	-	1	S547328	-
6	200 AMP INSULATING RECEPTACLE	-	1	S204304	-

© 1998 - 2023 San Diego Gas & Electric Company. All rights reserved. Removal of this copyright notice without permission is not permitted under law.

REV	CHANGE	DR	BY	DSN	APV	DATE	REV	CHANGE	DR	BY	DSN	APV	DATE
С	FORMATTING	EDM	JIK	-	-	06/02/2020	F						
В	REVISION	-	-	-	TR/MJC	7/24/2012	Е						
Α	REVISION	-	-	-	TR/MJC	11/8/2011	D	UPDATED PART	ARC	FRC	JAS	KRG	10/21/2022

SHEET 3 OF 4

 Indicates Latest Revision
 Completely Revised
 New Page
 Information Removed

 SDG&E ELECTRIC UNDERGROUND CONSTRUCTION STANDARDS

VAULT STRETCHER CONNECTOR, DEADBREAK

UG4184.3

C	CODES USED IN TABLES 1-4								
CABLE									
CODE TYPE									
3	#2 AL								
5	2/0 AL								
7	350 AL								
8	750 AL								
9	1000 AL								
	COMPONENT								
0 200 AMP INSULATING RECEPTAC									

INSTALLATION:

(A) FOLLOW MANUFACTURERS MAKE UP INSTRUCTIONS FOR INSTALLATION. THE LONGER LUG SUPPLIED WITH THE VAULT STRETCHERS IS SPECIFICALLY DESIGNED FOR THIS EQUIPMENT ONLY AND SHALL NOT BE USED FOR ANY OTHER APPLICATION.

BILL OF MATERIALS: INDIVIDUALLY INCLUDED WITH FIGURES

NOTES:

- (I) MAJOR USE:
 - a. NEW & RE-CABLING IN VAULTS AND MANHOLES WITH MULTIPLE CIRCUITS WHEN FEEDER CABLE REQUIRES CONNECTIONS.
 - b. LOAD TAP INSTALLATIONS WITH LIMITED SPACE, CAN BE INSTALLED WHERE A FUTURE DISTRIBUTION TAP MAY BE REQUIRED.

REFERENCE: NONE

© 1998 - 2023 San Diego Gas & Electric Company. All rights reserved. Removal of this copyright notice without permission is not permitted under law.

REV	CHANGE	DR	BY	DSN	APV	DATE	REV	CHANGE	DR	BY	DSN	APV	DATE
С	FORMATTING	EDM	JIK	-	-	06/02/2020	F						
В	REVISION	-	-	-	TR/MJC	7/24/2012	Е						
Α	REVISION	1	-	-	TR/MJC	11/8/2011	D	UPDATED PART	ARC	FRC	JAS	KRG	10/21/2022

SHEET 4 OF 4


Indicates Latest Revision | Completely Revised | New Page | Information Removed | SDG&E ELECTRIC UNDERGROUND CONSTRUCTION STANDARDS

UG4184.4

SCOPE: THIS STANDARD SHOWS 600 AMP EXTENSION SPLICES FOR USE ON FEEDER CABLES.

CAUTION:

* THE SILICONE GREASE PROVIDED WITH THESE SPLICES IS INTENDED FOR USE WITH SPLICES ONLY AND MUST NOT BE USED WITH ANY OTHER SEPARABLE CONNECTOR PRODUCTS SUCH AS LOADBREAK ELBOWS, ETC.

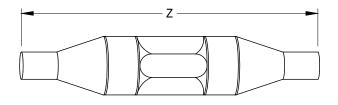

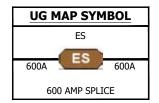


FIGURE 1

TABLE 1

SPLICE LENGTH								
CONDUCTOR SIZE	Z (IN) SPLICE LENGTH							
350	14							
750	15							
1000	15 3/4							

TABLE 2

	EXTENSION S	PLICE			
CONDUCTOR	INSTALLING DIE	STOCK NUMBER	DESIGN UNITS		
350 KCMIL AL	U31ART/299	S668434	SS-350		
350 AL - 4/0 CU	USIAK1/299	S668500	SS-3540		
750 KCMIL AL		S668436	SS-750		
750 KCMIL AL COMP (Ia)	P39ART/301	S668442	SS750C		
750 AL-750-AL COMP		S668444	SS750B		
1000 KCMIL AL (Ia)	P40ART/474	S668438	SS1000		
#4/0 CU	U28RT/15	S668430	SS-4/0		
500 KCMIL CU	U34RT/20	S668432	SS-500		
750 KCMIL CU COMP	U36RT	S668464	SS75CU		
750 CU COMP-1000 CU	U36RT & 44RT	S668466	SS71CU		
750 CU COMP-1000 AL	P44ART/302	S668470	SS71CA		
1000 KCMIL CU ONLY	P44RT/27	S668460	SS1KCU		

INSTALLATION:

- A. FOR EXTENSION SPLICE INSTALLATION PROCEDURE, CONSULT INDIVIDUAL MANUFACTURER'S CURRENT INSTRUCTIONS.
- B. DO NOT INSTALL WHERE A FUTURE DISTRIBUTION TAP IS LIKELY TO BE REQUIRED.

BILL OF MATERIALS: NONE

NOTES:

- I. SPLICE IS COMPLETELY SEALED AND MAY BE INSTALLED IN SUBSURFACE EQUIPMENT.
 - (a) THIS SPLICE CAN CONNECT ALUMINUM TO COPPER CONDUCTORS.
- II. MAJOR USE:
 - a. RELOCATION OF EQUIPMENT WITHIN A SUBSTRUCTURE.
 - b. RELOCATION OF SWITCH FROM MANHOLE TO PAD-MOUNT.
 - c. REPLACEMENT OF EXOTHERMIC (CADWELD) SPLICES.
 - d. Splicing of Substation Getaway and express runs for locations within a substructure where local distribution tap will not be required.

REFERENCE: NONE

© 1998 - 2020 San Diego Gas & Electric Company. All rights reserved. Removal of this copyright notice without permission is not permitted under law.

REV	CHANGE	DR	BY	DSN	APV	DATE	REV	CHANGE	DR	BY	DSN	APV	DATE
С	FORMATTING	EDM	JIK			06/02/2020	F						
В	EDITORIAL CHANGES		JS	JS	CZH	06/01/2018	Е						
Α	TABLE UPDATE		JS	TR	MDJ	10/31/2016	D						

SHEET 1 OF 1
 Indicates Latest Revision
 Completely Revised
 New Page
 Information Removed

 SDG&E ELECTRIC UNDERGROUND CONSTRUCTION STANDARDS


UG4185.1

600 AMP EXTENSION SPLICE

SCOPE: THIS STANDARD SHOWS THE CONNECTIONS AND ASSEMBLY CODES USED FOR CALLING OUT 600 AMP TO 200 AMP JUNCTION ASSEMBLIES.

ATTENTION:

- SURFACE CONNECTOR APPLICATION CHART 600 AMP TO 200 AMP DEAD FRONT TERMINATOR.
- ** THIS CHART SHOWS HOW 600A AND 200A CONNECTORS ARE ASSEMBLED TO FORM SOME OF THE COMBINATIONS SHOWN ON SHEET 2.

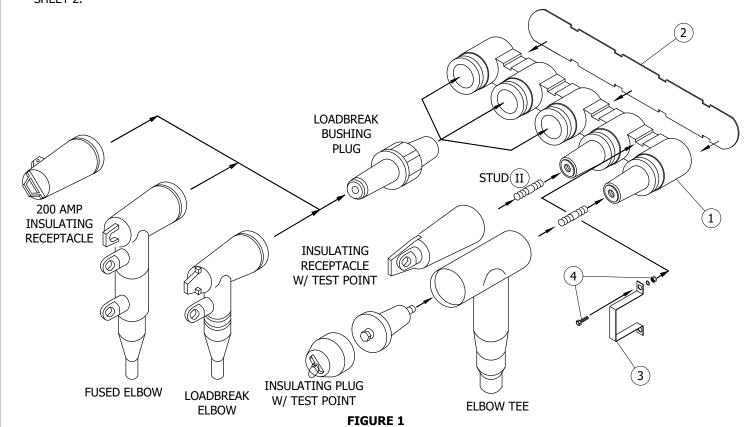

BILL OF MATERIALS (FIGURE 1):

600 AMP TO 200 AMP JUNCTION ASSEMBLY CHART

	1 1 1 1 1 1 1 1 1 1 1 1 1 1 1 1 1 1 1 1						
ITEM	DESCRIPTION	QUANTITY	STANDARD PAGE	STOCK NUMBER	DESIGN UNITS		
1	JUNCTION	1	-	S439860	JUN6/2		
2	SPACER PLATE	1	-	-	-		
3	MOUNTING STRAPS	4	-	-	-		
4	FASTENERS	8	-	-	-		

TABLE 1

	CODES USED IN TABLES ON SHEETS 2 & 3										
CODE	TYPE	CODE	TYPE								
	CABLE	COMPONENTS									
3	#2 AL	В	#2 AL FUSED ELBOW								
5	2/0 AL	С	2/0 AL FUSED ELBOW								
7	350 AL	Н	600A INSULATING RECEPTACLE								
8	750C AL	0	200A INSULATING RECEPTACLE								
9	1000 AL	-	-								


© 1998 - 2022 San Diego Gas & Electric Company. All rights reserved. Removal of this copyright notice without permission is not permitted under law.

REV	CHANGE	DR	BY	DSN	APV	DATE	REV	CHANGE	DR	BY	DSN	APV	DATE
С	FORMATTING	EDM	JIK	-	-	06/02/2020	F						
В	REVISION	-	-	-	TR/MJC	11/8/2011	Е						
Α	REVISION	-	-	-	RSW/CAK	1/1/2000	D	UPDATED BILL OF MATERIALS	ARC	EJA	MBL	KRG	09/07/2022

SHEET 1 OF 4 **Indicates Latest Revision** Completely Revised New Page Information Removed SDG&E ELECTRIC UNDERGROUND CONSTRUCTION STANDARDS

600 AMP TO 200 AMP JUNCTION ASSEMBLY CHART

UG4186.1

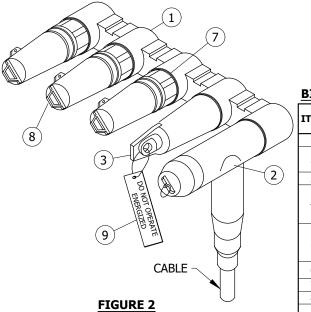

600 AMP JUNCTION ASSEMBLY

OR

9

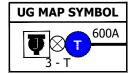


TABLE 2

TYPICAL COMBINATIONS									
CODE	7H000	8H000	9H000						
CABLE SIZE	350 AL	750C AL	1000 AL						
MACRO UNITS	J7H000	J8H000	J9H000						

BILL OF MATERIALS (FIGURE 2):

)	ITEM	DESCRIPTION	WIRE SIZE	QUANTITY	STANDARD PAGE	STOCK NUMBER	DESIGN UNITS
1	1	JUNCTION, 600A - 200A	-	1	-	S439860	JUN6/2
	2	COLD SHRINK ELBOW TEE	4/0, 350 AND 500	1	-	S326572	600AT
	2	COLD SHRINK ELBOW TEE	750 AND 1000	1	-	S326574	600ATL
	3	RECEPTACLE, INSULATING, 600A	-	1	-	S570608	-
			350 AL			S258698	-
	4	CONNECTOR, CONDUCTOR (III)	750C AL	1	-	S258708	-
			1000 AL			S258702	-
			350 AL		-	S102027	-
	5	ADAPTER, CABLE (III)	750C AL	1		S102051	-
		_	1000 AL			S102050	-
	6	STUD	-	1	-	S701100	-
	7	PLUG, BUSHING, LOADBREAK	-	3	-	S544676	-
	8	RECEPTACLE, INSULATING, 200A	-	3	-	S204304	-
	9	TAG, "DO NOT OPERATE ENERGIZED"	-	1	-	S647966	-

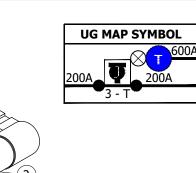


TABLE 3

ADDITIONAL MACRO UNITS									
J7H330	J8H330	J9H330							
J7H550	J8H550	J9H550							
J7HBB0	J8HBB0	J9HBB0							
J7HCC0	J8HCC0	J9HCC0							

TABLE 4

TYPICAL COMBINATIONS											
CODE	7H35O	8H35O	9H35O								
CABLE SIZE	350 AL	750C AL	1000 AL								
MACRO UNITS	J7H350	J8H350	J9H350								

BILL OF MATERIALS (FIGURE 3):

ITEM	DESCRIPTION	WIRE SIZE	QUANTITY	STANDARD PAGE	STOCK NUMBER	DESIGN UNITS
1	JUNCTION, 600A - 200A	-	1	-	S439860	JUN6/2
2	COLD SHRINK ELBOW TEE	4/0, 350 AND 500	. 1	-	S326572	600AT
	COED SHRINK LEBOW TEL	750 AND 1000	1	-	S326574	600ATL
3	RECEPTACLE, INSULATING, 600A	ı	1	-	S570608	-
		350 AL			S258698	-
4	CONNECTOR, CONDUCTOR (III)	750C AL	1	-	S258708	-
		1000 AL			S258702	-
		350 AL			S102027	-
5	ADAPTER, CABLE (III)	750C AL	1	-	S102051	-
		1000 AL			S102050	-
6	STUD (III)	-	1	-	S701100	-
7	PLUG, BUSHING, LOADBREAK	=	3	-	S544676	-
8	CONNECTOR, ELBOW,	#2 AL	2		S443838	-
l °	LOADBREAK	2/0 AL	2	-	S443840	-
9	CONNECTOR, ELBOW, FUSED	#2 AL	2		S443850	-
9	CONNECTOR, ELBOW, 1 03LD	2/0 AL	2	-	S443882	-
10	RECEPTACLE, INSULATING, 200A	-	3	-	S204304	-
11	TAG, "DO NOT OPERATE ENERGIZED"	-	1	=	S647966	-

FIGURE 3
600 AMP TO 200 AMP JUNCTION ASSEMBLY

(11)

CABLE

© 1998 - 2022 San Diego Gas & Electric Company. All rights reserved. Removal of this copyright notice without permission is not permitted under law.

REV	CHANGE	DR	BY	DSN	APV	DATE	REV	CHANGE	DR	BY	DSN	APV	DATE
С	FORMATTING	EDM	JIK	-	-	06/02/2020	F						
В	REVISION	-	-	-	TR/MJC	11/8/2011	Е						
Α	REVISION	-	-	-	RSW/CAK	1/1/2000	D	UPDATED BILL OF MATERIALS	ARC	EJA	MBL	KRG	09/07/2022


SHEET 2 OF 4

 Indicates Latest Revision
 Completely Revised
 New Page
 Information Removed

SDG&E ELECTRIC UNDERGROUND CONSTRUCTION STANDARDS

600 AMP TO 200 AMP JUNCTION ASSEMBLY CHART

UG4186.2

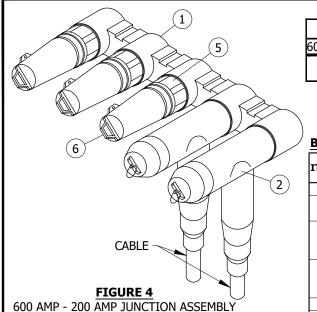




ADDITIONAL MACRO UNITS 178000 179000 189000			
J78000	J79000	J89000	

TABLE 6

TYPICAL COMBINATIONS												
CODE	77000	88000	99000									
CABLE SIZE	350 AL	750C AL	1000 AL									
MACRO UNITS	J77000	J88000	J99000									

BILL OF MATERIALS (FIGURE 4):

ITEM	DESCRIPTION	WIRE SIZE	QUANTITY	STANDARD PAGE	STOCK NUMBER	DESIGN UNITS
1	JUNCTION, 600A - 200A	-	1	-	S439860	JUN6/2
2	COLD SHRINK ELBOW TEE	4/0, 350 AND 500	2	-	S326572	600AT
	COLD SHRINK ELBOW TEE	750 AND 1000	2	-	S326574	600ATL
		350 AL			S258698	-
3	CONNECTOR, CONDUCTOR (III)	750C AL	2	-	S258708	-
		1000 AL			S258702	-
		350 AL			S102027	-
4	ADAPTER, CABLE (III)	750C AL	2	-	S102051	-
		1000 AL			S102050	-
5	PLUG, BUSHING, LOADBREAK	-	3	-	S544676	-
6	RECEPTACLE, INSULATING, 200A	-	3	-	S204304	-

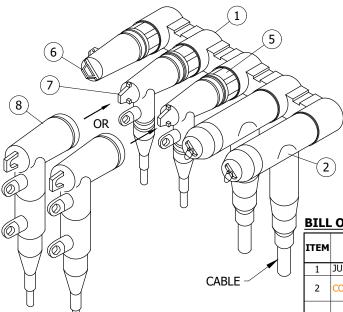

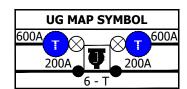


TABLE 7

ADDITIONAL MACRO UNITS												
J78350	J79350	J89350										
J77330	J88330	J99330										
J77550	J88550	J99550										
J77BB0	J88BB0	J99BB0										
J77CC0	J88CC0	J99CC0										
J77BBB	J88BBB	J99BBB										

TABLE 8

TYPICAL COMBINATIONS												
CODE	77350	88350	99350									
CABLE SIZE	350 AL	750C AL	1000 AL J99350									
MACRO UNITS	J77350	J88350										

BILL OF MATERIALS (FIGURE 5):

ITEM	DESCRIPTION	WIRE SIZE	QUANTITY	STANDARD PAGE	STOCK NUMBER	DESIGN UNITS
1	JUNCTION, 600A - 200A	-	1	-	S439860	JUN6/2
2	COLD SHRINK ELBOW TEE	4/0, 350 AND 500	2	-	S326572	600AT
	COLD SHRINK ELBOW TEE	750 AND 1000		-	S326574	600ATL
		350 AL			S258698	-
3	CONNECTOR, CONDUCTOR (III)	750C AL	2	-	S258708	-
		1000 AL			S258702	-
		350 AL			S102027	-
4	ADAPTER, CABLE (III)	750C AL	2	-	S102051	-
		1000 AL			S102050	-
5	PLUG, BUSHING, LOADBREAK	-	3	-	S544676	-
6	RECEPTACLE, INSULATING, 200A	-	1	-	S204304	-
7	CONNECTOR, ELBOW,	#2 AL	2		S443838	-
′	LOADBREAK	2/0 AL] ~	_	S443840	-
8	CONNECTOR, ELBOW, FUSED	#2 AL	. 2		S443850	-
L 8	CONNECTOR, LLBOW, FUSED	2/0 AL] 2	-	S443882	-

Information Removed

FIGURE 5 600 AMP - 200 AMP JUNCTION ASSEMBLY

Indicates Latest Revision

© 1998 - 2022 San Diego Gas & Electric Company. All rights reserved. Removal of this copyright notice without permission is not permitted under law.

Completely Revised

REV	CHANGE	DR	BY	DSN	APV	DATE	REV	CHANGE	DR	BY	DSN	APV	DATE
С	FORMATTING	EDM	JIK	-	-	06/02/2020	F						
В	REVISION	-	-	-	TR/MJC	11/8/2011	Е						
Α	REVISION	-	-	-	RSW/CAK	1/1/2000	D	UPDATED BILL OF MATERIALS	ARC	EJA	MBL	KRG	09/07/2022


SHEET 3 OF 4 SDG&E ELECTRIC UNDERGROUND CONSTRUCTION STANDARDS

New Page

600 AMP TO 200 AMP JUNCTION ASSEMBLY CHART

UG4186.3

	STALLATION: N													
	LL OF MATERIA	LS: INDIVIDUAL	LY IN	ICLUE	DED \	VITH	FIGURES							
	TES:													
	JUNCTION SHIPP				10UN	TING	STRAPS A	ND FA	ASTENERS.					
	STUD NOT SUPPL		TION.											
) ITEM NOT SHOW	N IN FIGURE.												
<u>RE</u>	FERENCE: NONE													
©1	998 - 2022 San Diego	Gas & Electric Cor	mpany	. All ri	ghts r	eserve	ed. Removal	of this	copyright notice without permiss	on is not per	mitted	under	law.	
REV	CHAN		DR		DSN	APV		REV	CHANGE	DR	BY	DSN	APV	DATE
С	FORMAT		EDM		-	-	06/02/2020				1			
B A	REVIS:		-	-			11/8/2011 1/1/2000	E D	UPDATED BILL OF MATERIA	LS ARC	EJA	MRI	KDC	09/07/2022
Α	KEVIS	ION Indicates La			ь,		ompletely Re			ion Removed	_	I'IDL	NNU	03/07/2022
	SHEET	/ \							INSTRUCTION STANDARDS		\vdash			
											\neg	U	G41	86.4
	4 OF 4 600 AMP TO 200 AMP JUNCTION ASSEMBLY CHART													

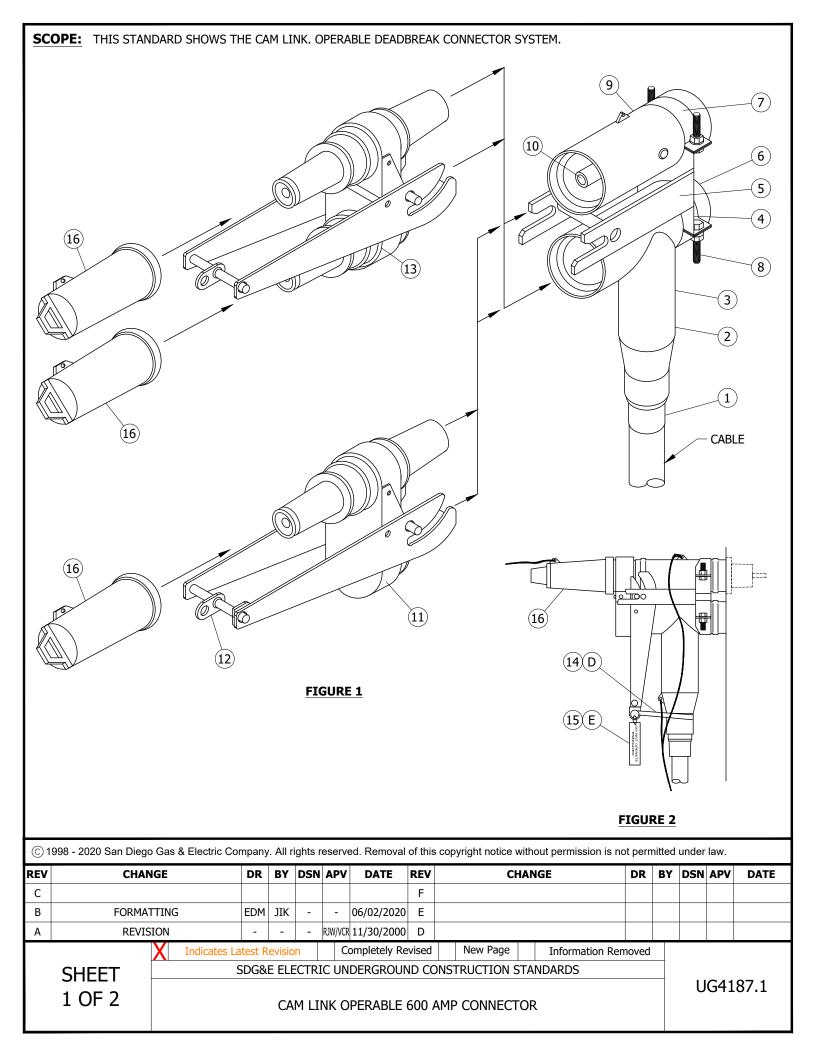

INSTALLATION:

- A. THE CAM LINK IS TO BE INSTALLED ON THE NON-SWITCHED SIDE OF THE PME-3 SCADA SWITCH.
- B. THE CAM LINK SHALL ALSO BE INSTALLED ON ALL SIX POSITIONS OF THE PAD-MOUNTED SERVICE RESTORER.
- C. FOLLOW THE MANUFACTURERS INSTALLATION INSTRUCTIONS.
- (D) SECURE THE HOTSTICK EYE TO THE 600 AMP ELBOW TEE WITH LARGE CABLE TIE STRAP.
- (E) ATTACH A "DO NOT OPERATE ENERGIZED" TAG TO THE HOT STICK EYE.

BILL OF MATERIALS:

ITEM	DESCRIPTION	QUANTITY	STANDARD PAGE	STOCK NUMBER	DESIGN UNITS
1	ADAPTER, CABLE	1	-		
2	TEE, ELBOW	1	-		
3	CONNECTOR, CONDUCTOR V	1	-		
4	CLAMP, ELBOW	1	-		
5	BRACKET, ALIGNMENT	1	-		
6	PLUG, STAND OFF V	1	-	COMPLETE KIT	C-LINK
7	CLAMP, BUSHING EXTENSION	1	-	S270240	C-LINK
8	HEX BOLT, NUT AND WASHER	4	-		
9	EXTENSION, BUSHING	1	-		
10	CONTACT, RETAINER	1	-		
11	LINK	1	-		
12	EYE, HOT STICK	1	-		
13	VISIBLE LINK (III)	1	-	S270242	V-LINK
14	CABLE TIE, LARGE	1	-	S738440	-
15	TAG, DO NOT OPERATE ENERGIZED	1	-	S647966	-
16	RECEPTACLE, INSULATING, 200A	3	-	S204304	-

NOTES:

- I. ONE KIT CONTAINS ENOUGH MATERIAL TO CONNECT ONE 1000 KCM PHASE TO THE APPARATUS. FOR SMALLER CONDUCTORS ORDER CABLE ADAPTERS AND COMPRESSION CONNECTORS SEPARATELY.
- II. THE DU "C-LINK" ORDERS 3 KITS OR ENOUGH MATERIAL TO CONNECT THREE-PHASES.
- (III) THE VISIBLE LINK IS NOT INCLUDED IN KIT AND IS ORDERED SEPARATELY.
- IV. THE DU "V-LINK" ORDERS 3 VISIBLE LINKS.
- (V) ITEM NOT SHOWN ON THE FIGURES.

REFERENCE:

a. REFERENCE UG4525 CONCENTRIC NEUTRAL TERMINATIONS AND GROUNDING PRE-MOLDED CONNECTORS.

© 1998 - 2020 San Diego Gas & Electric Company. All rights reserved. Removal of this copyright notice without permission is not permitted under law.


REV	CHANGE	DR	BY	DSN	APV	DATE	REV	CHANGE	DR	BY	DSN	APV	DATE
С							F						
В	FORMATTING	EDM	JIK	-	-	06/02/2020	Е						
Α	REVISION	-	-	-	RJW/VCR	11/30/2000	D						

SHEET 2 OF 2

Indicates Latest Revision | Completely Revised | New Page | Information Removed

SDG&E ELECTRIC UNDERGROUND CONSTRUCTION STANDARDS

UG4187.2

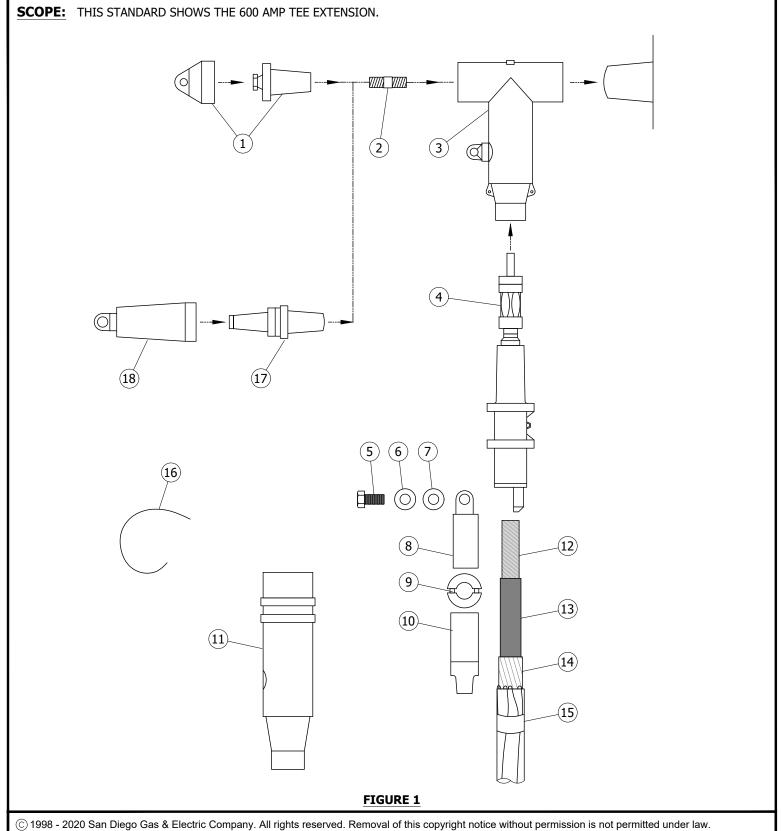

Completely Revised

Indicates Latest Revision

REV	CHANGE	DR	BY	DSN	APV	DATE	REV	CHANGE	DR	BY	DSN	APV	DATE
С							F						
В	FORMATTING	EDM	JIK			06/02/2020	Е						
Α	REVIEW				TR/DW	4/23/2013	D						

SHEET 1 OF 3

SDG&E ELECTRIC UNDERGROUND CONSTRUCTION STANDARDS

New Page

Information Removed

600A T EXTENSION

UG4188.1



FIGURE 2

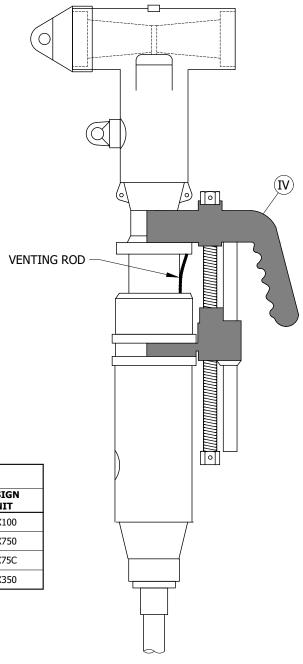


TABLE 1

1	TEE EXTENSION KITS													
CABLE	КІТ	STOCK NUMBER	DESIGN UNIT											
1000KCMIL PEJ-XLPE	K656RLR-N0410	S445216	TEX100											
750KCMIL PEJ-XLPE	K656RLR-L0380	S445214	TEX750											
750 KCMIL PEJ-XLPE COMPACT	K656RLR-L0360	S445212	TEX75C											
350KCMIL PEJ-XLPE	K656RLR-J0300	S445210	TEX350											

FIGURE 3

© 1998 - 2020 San Diego Gas & Electric Company. All rights reserved. Removal of this copyright notice without permission is not permitted under law.

REV	CHANGE	DR	BY	DSN	APV	DATE	REV	CHANGE	DR	BY	DSN	APV	DATE
С							F						
В	FORMATTING	EDM	JIK			06/02/2020	Е						
Α	REVIEW				TR/DW	4/23/2013	D						

SHEET 2 OF 3

 Indicates Latest Revision
 Completely Revised
 New Page
 Information Removed

 SDG&E ELECTRIC UNDERGROUND CONSTRUCTION STANDARDS

SDUCE ELECTRIC GIDERGROUND CONSTRUCTION STANDARD

UG4188.2

600A T EXTENSION

INSTALLATION:

- A. FOLLOW MANUFACTURER'S INSTRUCTIONS TO RE-TERMINATE CABLE AND TEE CONNECTIONS.
- B. KEEP COMPONENTS CLEAN WHEN ASSEMBLING TEE EXTENSION.

BILL OF MATERIALS:

ITEM	DESCRIPTION	QUANTITY	STANDARD PAGE	STOCK NUMBER	DESIGN UNITS
1	INSULATING END CAP & BIP (BASIC INSULATING PLUG)				
2	STUD, 1/2"]	
3	TEE, ELBOW WITH TEST POINT				
4	ADAPTER, ONE INCH]	
5	BOLT, STAINLESS STEEL, 1/2"				
6	WASHER, FLAT, STAINLESS STEEL, 1 /2"				
7	WASHER, BELLEVILLE, 1 /2"]	
8	LUG, COMPRESSION	AS REO'D		SUPPLIED IN KIT (REFERENCE	SUPPLIED IN KIT (REFERENCE
9	RING, RETAINING, SUPPLIED IN KIT	AS REQ D		TABLE 1)	TABLE 1)
10	ADAPTER, CABLE				
11	EXTENSION HOUSING				
12	CONDUCTOR				
13	SEMI CON				
14	CONCENTRIC NEUTRAL				
15	JACKET, CABLE				
16	ROD, VENTING]	
17	PLUG, END, ETP650	AS REQ'D		S547328	
18	CAP, INSULATING	AS REQ'D		S204304	

NOTES:

- I. THE ELASTIMOLD TEE EXTENSION 600 AMP CONNECTOR IS DESIGNED TO PROVIDE ADDITIONAL LENGTH WHEN CABLE OR CONVENTIONAL ELBOWS DO NOT REACH. WHEN CABLE IS RE-TERMINATED A TEE EXTENSION CAN PROVIDE 13" OF ADDITIONAL LENGTH.
- II. THIS CONNECTION CAN BE USED FOR SWITCH REPLACEMENTS, REMOVAL OF ON/OFF SWITCHES, REPAIRING FAILED TEE CONNECTIONS AND ANY TIME ADDITIONAL LENGTH IS NECESSARY.
- III. ELASTIMOLD TEE EXTENSION SPECIFICATIONS:
 - a. 15KV CLASS
 - b. 8.3KV PHASE TO GROUND
 - c. 14.4KV MAXIMUM PHASE TO PHASE
 - d. 95KV BIL
- (IV) 600 RRT TOOL SUPPLIED BY STANDARDS

REFERENCE: NONE

© 1998 - 2020 San Diego Gas & Electric Company. All rights reserved. Removal of this copyright notice without permission is not permitted under law.

REV	CHANGE	DR	BY	DSN	APV	DATE	REV	CHANGE	DR	BY	DSN	APV	DATE
C							F						
В	FORMATTING	EDM	JIK			06/02/2020	Е						
Α	REVIEW				TR/DW	4/23/2013	D						

SHEET 3 OF 3

 Indicates Latest Revision
 Completely Revised
 New Page
 Information Removed

SDG&E ELECTRIC UNDERGROUND CONSTRUCTION STANDARDS

UG4188.3

SCOPE: THIS STANDARD SHOWS 200 AMP 14KV LOADBREAK ELBOW CONNECTOR (LOADBREAK AT 12KV, 6.9 KV, 4.16KV AND 2.4KV) USED ON SUBSURFACE, PAD-MOUNTED TRANSFORMERS AND SECTIONALIZING EQUIPMENTS.

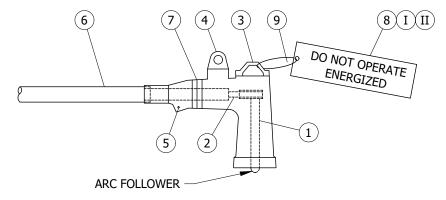


FIGURE 1

TABLE 1

ITEM	SPARE PARTS	STOCK NUMBER
1	MALE CONTACT	S444434
2	2 SOL AL COMPRESSION TERMINAL	S730200
2	2/0 AL COMPRESSION TERMINAL	S730210
-	SILICON GREASE	S391424

Indicates Latest Revision

TABLE 2

RATING	S
KV	14.0
AMPERES	200
KV-BIL	95
LOAD BREAK OR LOAD	200 AMPS AT 70-80%
MAKE-10 OPERATIONS	POWER FACTOR
FAULT CLOSE RMS SYMMETRICAL AMPERES	10,000

INSTALLATION:

- A. FOR INSTALLATION PROCEDURES CONSULT INDIVIDUAL MANUFACTURER'S CONTAINERS FOR CURRENT INSTRUCTIONS.
- B. ENSURE THAT THE ARC FOLLOWER MATERIAL IS NOT CONTAMINATED WITH SOLVENT, SILICONE, OIL OR ANY OTHER FOREIGN SUBSTANCE. WIPE THE ARC FOLLOWER MATERIAL WITH A CLEAN, DRY, WHITE CLOTH IF CONTAMINATION IS SUSPECTED. CONTAMINATION (SOLVENT, SILICONE, ETC.,) CAN CAUSE DETERIORATION OF THE ARC FOLLOWER MATERIAL.
- C. SILICONE LUBRICANT SHALL BE APPLIED TO 100% OF THE BUSHING/ELBOW INSULATION INTERFACE TO ENSURE FUTURE OPERABILITY. FOLLOW MANUFACTURERS INSTRUCTIONS PRECISELY (DO NOT SILICONE WRONG AREAS) FOR THE APPLICATION OF SILICONE. SILICONE THAT IS CONTAMINATED BY DIRT, WATER, OR OTHER MATTER SHALL BE REMOVED AND NEW SILICONE GREASE (STOCK NUMBER S391424) SHALL BE PROPERLY APPLIED. AVOID GETTING SILICONE ON THE ARC FOLLOWER MATERIAL AND CONDUCTIVE PARTS WHICH BECOME ENERGIZED.
- D. REMOVE THE VOLTAGE TEST POINT COVER (ITEM 4). LUBE THE INSIDE OF THE COVER AND TEST POINT WITH A LIGHT COATING OF SILICONE GREASE. INSTALL THE COVER AND ROTATE IT 5 TIMES CLOCKWISE. THIS WILL ALLOW EASIER REMOVAL OF THE COVER AND PREVENT CORROSION OF THE TEST POINT.
- E. ORIENT ADJACENT ELBOWS VERTICALLY OR PERPENDICULAR TO FEED-THRU BUSHINGS AND 3 OR 4-WAY CABLE TAPS IN ORDER TO GIVE MAXIMUM PHASE TO GROUND CLEARANCES FOR ENERGIZED SWITCHING. INSTALL CABLE STRAIGHT FOR AT LEAST 6 INCHES BELOW ENTRANCE TO ELBOW TO PREVENT VOIDS AND WATER ENTRY INTO ELBOW.
- F. TO PREVENT BREAKAGE OF THE ARC FOLLOWER MATERIAL, CABLING MUST BE CAREFULLY INSTALLED TO PROVIDE FOR STRAIGHT IN INSERTION OF THE ELBOW INTO THE BUSHING. ALWAYS USE THE HOT STICK WHEN INSERTING THE ELBOW INTO THE BUSHING. (DO NOT OPERATE BY HAND, EVEN ON A DE-ENERGIZED CIRCUIT, AS THIS CAN LEAD TO ARC FOLLOWER DAMAGE SINCE STRAIGHT AXIAL MOVEMENT IS NOT ASSURED AND BENDING OF COMPRESSION LUG MAY OCCUR.) A FIVE FOOT MINIMUM CLEARANCE IS REQUIRED IN FRONT OR SIDES OF THE SUBSTRUCTURES WITH LOADBREAK EQUIPMENT AND EIGHT FOOT MINIMUM CLEARANCE IN FRONT OF PAD-MOUNTED EQUIPMENT FOR HOT STICK OPERATION.
- G. AFTER INSTALLATION, WHILE SYSTEM IS DE-ENERGIZED, THE ELBOWS SHOULD BE MECHANICALLY OPERATED WITH HOT STICK TO VERIFY THAT CABLES ARE TRAINED FOR GOOD OPERABILITY. RE-INSPECT THE ARC FOLLOWERS BEFORE PUTTING THEM INTO SERVICE.

© 1998 - 2020 San Diego Gas & Electric Company. All rights reserved. Removal of this copyright notice without permission is not permitted under law.

REV	CHANGE	DR	BY	DSN	APV	DATE	REV	CHANGE	DR	BY	DSN	APV	DATE
С	COMPLETELY REVISED	-	JBH	TR	MDJ	03/22/2001	F						
В	REVISION	-	-	-	JLB/RDJ	1/1/1990	Е	MOVED FROM UG4191	EDM	JIK	-	-	06/02/2020
Α	REVISON	-	-	-	JLB/RDJ	1/1/1988	D	EDITORIAL CHANGES	-	JS	JS	MDJ	12/20/2016

SHEET 1 OF 2

SDG&E ELECTRIC UNDERGROUND CONSTRUCTION STANDARDS

New Page

Information Removed

SPORE ELECTRIC ONDERGROUND CONSTRUCTION STANDARDS

Completely Revised

UG4190.1

LOADBREAK ELBOW CONNECTOR, 12,000 VOLTS AND BELOW

INSTALLATION (CONT'D):

- H. CHANGE 12KV ELBOW MALE CONTACT (ITEM 1 STOCK NUMBER S444434) WHEN:
 - 1. ELBOW HAS BEEN INADVERTENTLY FAULT CLOSED. THE BUSHING SHOULD NOT BE USED AGAIN AND SHOULD BE REPLACED. NOTE: THOROUGHLY CLEAN USING A CLEAN, DRY RAG. INSPECT AND RE-LUBRICATE ELBOW AND BUSHING LOADBREAK INTERFACES. IF FURTHER DAMAGE IS NOTED AT SAME TIME, THEN ELBOW REPLACEMENT IS ALSO NECESSARY.
 - 2. ELBOW CONTACT OR BUSHING CONTACT SHOW ANY EVIDENCE OF MECHANICAL DAMAGE (CHANGEOUT SHOULD NOT BE NECESSARY UNDER NORMAL FIELD OPERATING CONDITIONS).
- J. ALWAYS SMOOTH OFF CRIMPS (FILE SHARP EDGES AND CLEAN OFF FILINGS) ON COMPRESSION SOCKET TERMINAL TO PREVENT DAMAGE TO ELBOW INSULATION WHEN INSERTING CABLE.
- K. ALL SINGLE AND THREE PHASE DEADFRONT TRANSFORMERS, LOW PROFILE FUSED SWITCHING CABINETS WITH GE TYPE EJO FUSE CLIPS, AND THREE-PHASE FUSED SWITCHING CABINETS HAVE 12KV LOADBREAK RATED BUSHINGS INSTALLED BY MANUFACTURERS EVEN THOUGH THEY MAY NOT HAVE WHITE-BLACK-WHITE BAND. (b) (c) (d)

BILL OF MATERIALS:

TTEM	DESCRIPTION	QUANTITY	STANDARD	S	госк пимві	ER .	DESIGN
ITEM	DESCRIPTION	QUANTITY	PAGE	2CU	2 SOL AU	2/0 AL	UNITS
1	MALE CONTACT	AS REQ'D					
2	TERMINAL, COMPRESSION	AS REQ'D					
3	ELBOW PULLING EYE	AS REQ'D					
4	VOLTAGE TEST POINT AND COVER	AS REQ'D		S443837	S443838	S443840	
5	GROUNDING POINT	AS REQ'D					
6	CABLE	AS REQ'D					
7	BAND, ID, WHITE - BLACK - WHITE	AS REQ'D					
8	TAG, "DO NOT OPERATE ENERGIZED"	AS REQ'D			S647966		
9	STRAP, TIE, 6"	AS REQ'D			S698224		-

NOTES:

- I THIS ELBOW IS DESIGNED FOR OPERATION AS A LOADBREAK DEVICE ON 12.0, 6.9 & 4.16KV SYSTEMS. HOWEVER, IF IT IS INSTALLED ON A 12KV SYSTEM WITHOUT A 12KV RATED BUSHING OR IN A MANHOLE, A TAG (3232) "DO NOT OPERATE ENERGIZED" IS THEN ATTACHED.
- (II) UNDER PROPER SUPERVISION THIS ELBOW MAY BE USED AS A LOADBREAK DEVICE AT 12KV AND BELOW. HOWEVER THIS DOES NOT APPLY ON ELBOWS INSTALLED IN MANHOLES. UNDER NO CIRCUMSTANCES ARE ELBOWS TO BE OPERATED ENERGIZED IN MANHOLES.
- (III) WHITE BLACK WHITE BAND IDENTIFIES ELBOW THAT CAN BE USED FOR 12KV (2 OR 3-PHASE) SWITCHING WITH 12KV RATED BUSHING AND 6930 VOLT (SINGLE-PHASE) SWITCHING.

REFERENCE:

- a. REFER TO ELECTRIC STANDARD PRACTICE 212 FOR CAPACITOR TEST POINT CLEANING AND LUBRICATING.
- $(\,\mathsf{b}\,)$ refer to UG3711, UG3712, UG3751, and UG3752 for single and three-phase transformers.
- (c) refer to 3512 for low profile fused switching cabinets.
- (d) REFER TO 3514 FOR THREE-PHASE FUSED SWITCHING CABINETS.

Indicates Latest Revision

Completely Revised

REV	CHANGE	DR	BY	DSN	APV	DATE	REV	CHANGE	DR	BY	DSN	APV	DATE
С	COMPLETELY REVISED	-	JBH	TR	MDJ	03/22/2001	F						
В	REVISION	-	-	-	JLB/RDJ	1/1/1990	Е	MOVED FROM UG4191	EDM	JIK	-	-	06/02/2020
Α	REVISON	-	-	-	JLB/RDJ	1/1/1988	D	EDITORIAL CHANGES	-	JS	JS	MDJ	12/20/2016

SHEET 2 OF 2

SDG&E ELECTRIC UNDERGROUND CONSTRUCTION STANDARDS

New Page

Information Removed

UG4190.2

LOADBREAK ELBOW CONNECTOR, 12,000 VOLTS AND BELOW

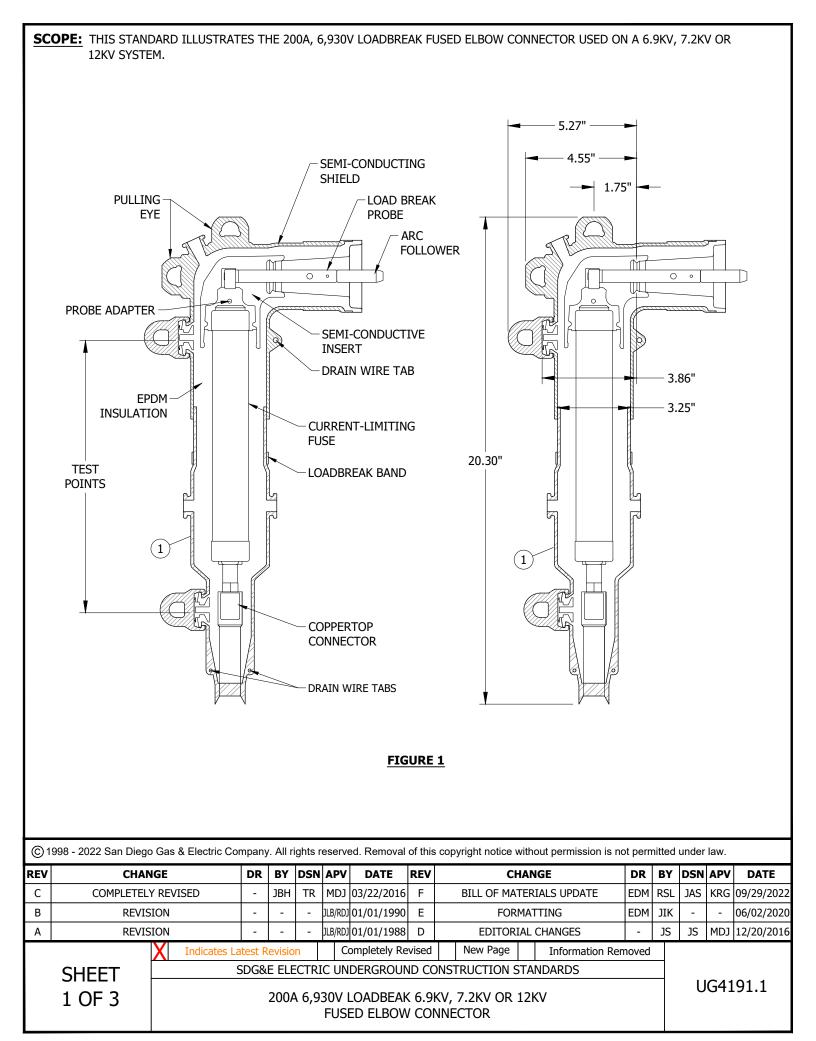


TABLE 1

VOLTAGE RATING AND CHARACTE	RISTICS
DESCRIPTION	ΚV
STANDARD VOLTAGE	15
MAXIMUM RATING PHASE TO PHASE	8.3
MAXIMUM RATING PHASE TO GROUND	8.3
AC 60HZ 1 MINUTE WITHSTAND	34
DC 15 MINUTE WITHSTAND	53
BIL AND FULL WAVE CREST	95
MINIMUM CORONA VOLTAGE LEVEL	11

TABLE 2

CURRENT RATING AND CHARACTERISTICS										
DESCRIPTION	AMPERES									
CONTINUOUS	FUSE RATING									
SWITCHING	10 OPERATIONS AT FUSE CURRENT RATING AT 8.3KV									
FAULT CLOSURE	10,000 A RMS SYMMETRICAL AT 8.3KV AFTER 10 SWITCHING OPERATIONS									

INSTALLATION:

- A. THIS ELBOW MAY BE USED AS A LOADBREAK DEVICE FOR 6,930V SINGLE-PHASE TRANSFORMERS. IF IT IS INSTALLED FUSING A PHASE TO PHASE CONNECTED LOAD WITH EXPULSION FUSING (FOR EXAMPLE, HDL, HZB TRANSFORMERS) OR A 12KV SYSTEM, A TAG "DO NOT OPERATE UNDER LOAD" IS TO BE ATTACHED. ELBOW SHALL NEVER BE INSTALLED TO SERVE UN-FUSED 12KV TRANSFORMERS. (a)
- B. FOR INSTALLATION PROCEDURE, CONSULT MANUFACTURERS CONTAINERS FOR INSTRUCTIONS.
- C. WHEN USING THE TEST POINT TO DETERMINE WHETHER OR NOT THE FUSED ELBOW IS ENERGIZED, FOLLOW THESE STEPS:
 - 1. REMOVE THE TEST POINT COVER WITH THE HOT STICK.
 - 2. THE TEST POINT IS A CAPACITIVE DEVICE WHICH WILL INDICATE A READING OF ABOUT 10 PERCENT OF THE VOLTAGE THE CONDUCTOR IS CARRYING. USE THE VOLTAGE DETECTOR AND PHASING TESTER (MANUFACTURED BY SAFETYLINE OR STB), FOR OBTAINING AN ACCURATE VOLTAGE INDICATION.
 - 3. REMOVE EACH VOLTAGE TEST POINT COVER. LUBE THE INSIDE OF THE COVERS AND TEST POINTS WITH A LIGHT COATING OF SILICONE GREASE. INSTALL THE COVERS AND ROTATE THEM FIVE (5) TIMES CLOCKWISE. THIS WILL ALLOW EASIER REMOVAL OF THE COVERS AND PREVENT CORROSION OF THE TEST POINTS.
- D. THE TEST POINTS CAN ALSO BE USED TO LOCATE AN OPEN FUSE AS FOLLOWS:
 - 1. REMOVE THE TEST POINT COVERS WITH THE HOT STICK.
 - 2. WITH THE VOLTAGE DETECTOR AND PHASING TESTER, CHECK THE VOLTAGE ON EACH TEST POINT. A VOLTAGE DIFFERENCE OF 50 PERCENT OR MORE INDICATES AN OPEN FUSE.
 - AFTER REPLACEMENT OF THE FUSE (SEE REPLACING CLEARED FUSE), RECHECK THE VOLTAGE ON THE TEST POINTS.
 - 4. A VOLTAGE DIFFERENCE OF LESS THAN 20 PERCENT INDICATES A GOOD FUSE. LUBE THE INSIDE OF THE COVERS WITH A LIGHT COATING OF SILICONE GREASE. INSTALL THE COVERS AND ROTATE THEM FIVE (5) TIMES CLOCKWISE. THIS WILL ALLOW EASIER REMOVAL OF THE COVERS AND PREVENT CORROSION OF THE TEST POINTS.
- E. REPLACING CLEARED FUSE:
 - 1. DE-ENERGIZE AND GROUND CABLE AT THE SOURCE.
 - 2. WITH THE VOLTAGE DETECTOR AND PHASING TESTER, CHECK THE VOLTAGE ON EACH TEST POINT TO ASSURE IT IS DE-ENERGIZED.
 - 3. REMOVE THE PROBE FROM THE FUSED ELBOW WITH THE TORQUE LIMITING WRENCH OR SDG&E APPROVED TOOL.
 - 4. INSERT BLEEDER STRAP BETWEEN THE ELBOW HOUSING AND THE CABLE HOUSING AND SLIDE STRAP AROUND THE ENTIRE CIRCUMFERENCE TO VENT INTERFACES. REMOVE THE ELBOW HOUSING USING A TWIST AND PULL MOTION.
 - 5. REMOVE THE PROBE ADAPTER BY LOOSENING THE SET SCREW WITH A 1/8-INCH HEX WRENCH.
 - 6. UNSCREW THE CLEARED FUSE FROM THE CABLE HOUSING USING A 3/16-INCH HEX WRENCH.
 - 7. REPLACE CLEARED FUSE IN REVERSE ORDER.

© 1998 - 2022 San Diego Gas & Electric Company. All rights reserved. Removal of this copyright notice without permission is not permitted under law.

REV	CHANGE	DR	BY	DSN	APV	DATE	REV	CHANGE	DR	BY	DSN	APV	DATE
С	COMPLETELY REVISED	-	JBH	TR	MDJ	03/22/2016	F	BILL OF MATERIALS UPDATE	EDM	RSL	JAS	KRG	09/29/2022
В	REVISION	-	-	-	JLB/RDJ	01/01/1990	Е	FORMATTING	EDM	JIK	-	-	06/02/2020
Α	REVISION	-	-	-	JLB/RDJ	01/01/1988	D	EDITORIAL CHANGES	-	JS	JS	MDJ	12/20/2016

SHEET 2 OF 3

Indicates Latest Revision | Completely Revised | New Page | Information Removed

SDG&E ELECTRIC UNDERGROUND CONSTRUCTION STANDARDS

UG4191.2

BILL OF MATERIALS:

ITEM	DESCRIPTION	WIRE SIZE	QUANTITY	STANDARD PAGE	STOCK NUMBER	DESIGN UNITS
1	ELBOW, FUSED, 30A (FUSE INCLUDED)	#2 SOLID	AS-REO'D		S321680	CFE2SL
1	LEBOW, 1 USED, SUR (1 USE INCLUDED)	2/0	A3-REQ D		S321682	FE-2/0
2	FUSE, CURRENT LIMITING, 30A (REPLACEMENT)		AS-REQ'D		S365694	CFE30A

NOTES:

- I. MAY NOT BE USED ON 4KV SYSTEMS. DURING FUSE OPERATION THE FUSE MAY CAUSE AN "OVER VOLTAGE CONDITION" ON EQUIPMENT.
- II. MAY NOT BE APPLIED TO SYSTEMS CAPABLE OF IMPRESSING 12KV ACROSS FUSE SUCH AS TRANSFORMERS NOT EQUIPPED WITH FUSING.
- III. IF A FAULT IS EXPERIENCED, THE FUSED LOADBREAK ELBOW AND PROBE SHALL BE REPLACED.
- IV. TO LOCATE AN OPEN FUSE, ONLY THE VOLTAGE DETECTOR AND PHASING TESTER CAN BE USED.
- V. DO NOT OPERATE ON KNOWN FAULTS.

SPECIAL OPERATING INSTRUCTIONS

- VI. IN ADDITION TO NORMAL OPERATING INSTRUCTIONS FOR ELBOWS, THE FOLLOWING APPLICATIONS SHALL BE MAINTAINED FOR FUSED ELBOWS:
 - a. WHEN USED TO FUSE 6,930V, SINGLE-PHASE TRANSFORMERS, THE ELBOW MAY BE OPERATED LOADBREAK FOR UP TO TEN LOADMAKE AND LOADBREAK OPERATIONS. (VIb)
 - (b) IF VISUAL EVIDENCE OF CARBON DEPOSITS ARE PRESENT, MALE CONTACT PROBE AND BUSHING CHANGEOUT PLUS CLEANING ELBOW/BUSHING COMBINATION SHOULD BE DONE BEFORE TEN OPERATIONS.
 - c. DO NOT USE FUSED ELBOW FOR FAULT LOCATING CLOSE-INS. BUT IF ELBOW IS CLOSED IN ON A FAULT, THEN THE MALE CONTACT PROBE AND FUSE SHOULD BE REPLACED.

REFERENCE:

- (a) SIGNS AND TAGGING, SEE UG3232.
- b. DESIGN FUSED ELBOW APPLICATION CRITERIA, SEE ELECTRIC DISTRIBUTION DM6121.4-6121.5.

Indicates Latest Revision

© 1998 - 2022 San Diego Gas & Electric Company. All rights reserved. Removal of this copyright notice without permission is not permitted under law.

REV	CHANGE	DR	BY	DSN	APV	DATE	REV	CHANGE	DR	BY	DSN	APV	DATE
С	COMPLETELY REVISED		JBH	TR	MDJ	03/22/2016	F	BILL OF MATERIALS UPDATE	EDM	RSL	JAS	KRG	09/29/2022
В	REVISION		-	-	JLB/RDJ	01/01/1990	Е	FORMATTING	EDM	JIK	-	-	06/02/2020
Α	REVISION	-	-	-	JLB/RDJ	01/01/1988	D	EDITORIAL CHANGES	-	JS	JS	MDJ	12/20/2016

SHEET 3 OF 3

SDG&E ELECTRIC UNDERGROUND CONSTRUCTION STANDARDS

New Page

Completely Revised

Information Removed

200A 6,930V LOADBEAK 6.9KV, 7.2KV OR 12KV FUSED ELBOW CONNECTOR

UG4191.3

SCOPE: THIS STANDARD ILLUSTRATES THE 200A, 15KV LOADBREAK ELBOW EXTENSIONS.

ATTENTION:

- FOR REPAIR OR REPLACEMENT OF A FAILED ELBOW CONNECTION WHERE THE CABLE MUST BE STRIPPED BACK AND A NEW COMPRESSION LUG APPLIED.
- ** TO GAIN EXTRA LENGTH WHEN CABLES HAVE BEEN ACCIDENTALLY TRIMMED TOO SHORT OR TO CONNECT NEW APPARATUS TO EXISTING CABLES.

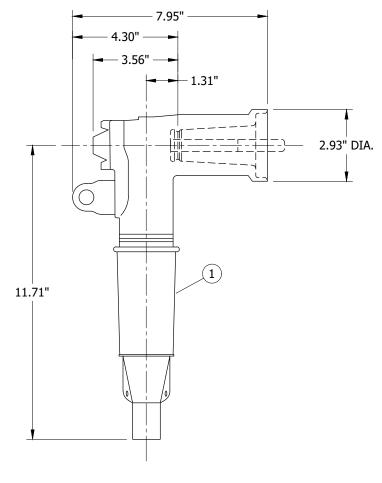


FIGURE 1 200A REPAIR LOADBREAK ELBOW

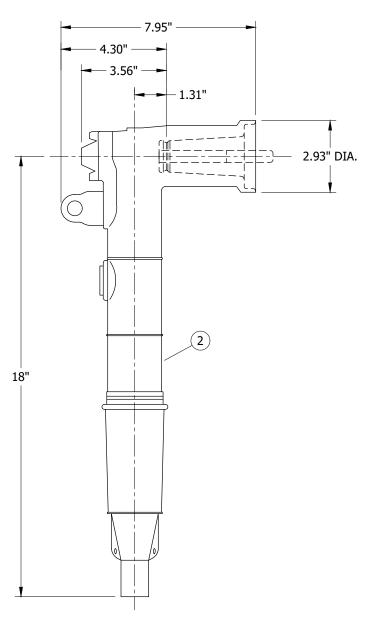


FIGURE 2 200A REPLACEMENT LOADBREAK ELBOW

© 1998 - 2020 San Diego Gas & Electric Company. All rights reserved. Removal of this copyright notice without permission is not permitted under law.

REV	CHANGE	DR	BY	DSN	APV	DATE	REV	CHANGE	DR	BY	DSN	APV	DATE
С							F						
В							Е						
Α	ORIGINAL ISSUE	EDM	ADW	JES	CZH	11/9/2020	D						

SHEET 1 OF 2

Completely Revised New Page **Indicates Latest Revision** Information Removed SDG&E ELECTRIC UNDERGROUND CONSTRUCTION STANDARDS

200A 15KV LOADBEAK ELBOW EXTENSION

UG4192.1

TABLE 1

VOLTAGE RATING AND CHARACTER	RISTICS
DESCRIPTION	κv
STANDARD VOLTAGE	15
MAXIMUM RATING PHASE TO PHASE	14.4
MAXIMUM RATING PHASE TO GROUND	8.3
AC 60HZ 1 MINUTE WITHSTAND	34
DC 15 MINUTE WITHSTAND	53
BIL IMPULSE WITHSTAND	95
CORONA EXTINCTION @ 3pC SENSITIVITY	11

TABLE 2

CURRENT RATING AND CHARACTERISTICS										
DESCRIPTION	AMPERES									
CONTINUOUS AND LOADBREAK	200									
10 CYCLES MOMENTARY & FAULT CLOSE	10K									

INSTALLATION:

- A. FOR INSTALLATION PROCEDURE, CONSULT MANUFACTURERS INSTRUCTIONS.
- B. WHEN USING TEST POINT TO DETERMINE WHETHER OR NOT ELBOW IS ENERGIZED, FOLLOW THESE STEPS:
 - 1. REMOVE TEST POINT COVER WITH THE HOT STICK. PEEL OFF AT AN ANGLE RATHER THAN PULLING DIRECTLY IN LINE WITH TEST POINT ASSEMBLY.
 - 2. THE TEST POINT IS A CAPACITIVE DEVICE WHICH WILL INDICATE A READING OF ABOUT 10 PERCENT OF THE VOLTAGE THE CONDUCTOR IS CARRYING. USE THE VOLTAGE DETECTOR AND PHASING TESTER (MANUFACTURED BY SAFETYLINE OR STB), TO OBTAIN AN ACCURATE VOLTAGE INDICATION.
 - 3. REMOVE EACH VOLTAGE TEST POINT COVER. LUBE THE INSIDE OF THE COVERS AND TEST POINTS WITH A LIGHT COATING OF SILICONE GREASE. INSTALL THE COVERS AND ROTATE THEM FIVE (5) TIMES CLOCKWISE. THIS WILL ALLOW EASIER REMOVAL OF THE COVERS AND PREVENT CORROSION OF THE TEST POINTS.

BILL OF MATERIALS:

ITEM	DESCRIPTION	WIRE SIZE	QUANTITY	STANDARD PAGE	STOCK NUMBER	DESIGN UNITS
1	ELBOW, REPAIR, EXTENDED LENGTH, W/ TEST POINT	#2 SOLID	-	-	S321684	2 SOLES
1	ELBOW, REPAIR, EXTENDED LENGTH, W/ TEST POINT	2/0 STRANDED	-	-	S321686	2/0-ES
2	ELBOW, REPLACEMENT, EXTENDED LENGTH, W/ TEST POINT	#2 SOLID	-	-	S321688	2/0-SL
2	ELDOW, REPLACEMENT, EXTENDED LENGTH, W/ TEST POINT	2/0 STRANDED	-	-	S321690	2/0-EL

NOTES:

- I. ELBOWS SHALL NOT BE INSTALLED IN MANHOLES.
- II. DO NOT OPERATE ON KNOWN FAULTS.
- III. IF A FAULT IS EXPERIENCED, THE LOADBREAK ELBOW AND BUSHING SHALL BE REPLACED.

REFERENCE: NONE

© 1998 - 2020 San Diego Gas & Electric Company. All rights reserved. Removal of this copyright notice without permission is not permitted under law.

REV	CHANGE	DR	BY	DSN	APV	DATE	REV	CHANGE	DR	BY	DSN	APV	DATE
С							F						
В							Е						
Α	ORIGINAL ISSUE	EDM	ADW	JES	CZH	11/9/2020	D						

SHEET 2 OF 2

Completely Revised | X | New Page Indicates Latest Revision Information Removed

SDG&E ELECTRIC UNDERGROUND CONSTRUCTION STANDARDS

UG4192.2

200A 15KV LOADBEAK ELBOW EXTENSION

SCOPE: THIS STANDARD SHOWS THE LOADBREAK ACCESSORIES AND THE INSTALLATION PROCEDURES FOR THE ACCESSORIES USED ON A 12KV AND/OR 6.9KV SYSTEM.

TABLE 1

	PART IDENTIFICATION CHART		
PART	MAJOR USE	STOCK NUMBER	DESIGN UNITS
INSULATING RECEPTACLE (CAP)	USED AS INSULATING CAP FOR LOADBREAK BUSHING	S204304	-
STAND-OFF PLUG	USED AS LOADBREAK STAND-OFF PLUG ELECTRICALLY ISOLATES AND WATERSEALS A LOADBREAK CONNECTOR	S547312	-
BUSHING PLUG (A)	USED IN BUSHING WELL OR REDUCING TAP WELL FOR ELBOW CONNECTION POINT	S544676	-
E BAILING INSERT FEED-THRU INSERT (A) (B)	USED ON TRANSFORMERS AND THREE-PHASE FUSE CABINETS FITTED WITH BUSHING WELLS TO ALLOW LOOP-FEED CAPABILITY WITH ELBOWS	S544678	-
FEED-THRU BUSHING (A)	USED AS TEMPORARY TOOL TO ISOLATE LOW PROFILE TRANSFORMER	S182016	-
GROUNDING ELBOW		S603000	-
TEST ROD	USED WITH FEED-THRU BUSHING TO PROVIDE TEST POINT	S603428 (X)	-

© 1998 - 2020 San Diego Gas & Electric Company. All rights reserved. Removal of this copyright notice without permission is not permitted under law.

Indicates Latest Revision

REV	CHANGE	DR	BY	DSN	APV	DATE	REV	CHANGE	DR	BY	DSN	APV	DATE
С	REVISION	-	-	RSW	RDJ	01/01/1996	F						
В	REVISION	-	-	JLB	RDJ	01/01/1986	Е	TABLE UPDATE	EDM	EJA	GLW	CZH	08/27/2020
Α	REVISION	-	-	JLB	RDJ	01/01/1983	D	MOVED FROM UG4192	EDM	JIK	-	-	06/02/2020

Completely Revised

SHEET 1 OF 4

New Page

Information Removed

UG4195.1

200 AMP LOADBREAK ACCESSORIES, 12KV

TABLE 1 (CONT'D)

	PART IDENTIFICATION CHART		
PART	MAJOR USE	DESIGN UNITS	
4-WAY CABLE TAP WITH BRACKET	USED TO ESTABLISH TWO LATERAL TAPS OR LOOP FROM CIRCUIT	S718328	TAP-4W
THREE MOUNTING STRAPS 4-WAY CABLE TAP WITHOUT BRACKET (1)	USED TO ESTABLISH TWO LATERAL TAPS OR LOOP FROM CIRCUIT	S718338	TAP4NB

INSTALLATION:

- $oxed{(A)}$ INSTALL WHITE-BLACK-WHITE BAND, STOCK NUMBER S122495, TO IDENTIFY 12KV SWITCHING CAPABILITY.
- (B) INSTALLATION OF INSULATING RECEPTACLE PROCEDURE:
 - 1. REMOVE PROTECTIVE CAP.
 - 2. CONNECT ONE CONCENTRIC NEUTRAL WIRE FROM INSULATING RECEPTACLE TO GROUNDING POINT. ALLOW ENOUGH WIRE FOR HOT STICK OPERATION.
 - 3. LUBRICATE INTERNAL SURFACES WITH SILICONE GREASE.
 - 4. ATTACH HOT STICK TO RECEPTACLE PULLING RING.
 - 5. INSERT THE PROBE OF THE RECEPTACLE INTO THE BUSHING UNTIL IN PLACE AND LOCKING RING IS SEATED.
 - 6. WHEN REMOVING, ATTACH HOT STICK TO THE PULLING RING, ROTATE RECEPTACLE ON BUSHING TO BREAK FRICTION AND PULL.
- C) INSTALLATION OF STAND-OFF PLUG PROCEDURE:
 - 1. AFTER REMOVING INSULATING CAP, LUBRICATE PLUG SURFACE WITH SILICONE GREASE.
 - 2. ATTACH STAND-OFF PLUG EYE FIRMLY TO HOT STICK.
 - 3. SLIDE STAND-OFF PLUG ONTO PARKING STAND AND TIGHTEN UNTIL SNUG BY TURNING EYE CLOCKWISE.
 - 4. MAKE CAPACITANCE TEST ON ELBOW CONNECTOR BEFORE REMOVING FROM BUSHING.
 - 5. AFTER PLACING STAND-OFF PLUG ON PARKING STAND, REMOVE ELBOW CONNECTOR FROM BUSHING AND PLACE ON THE STAND-OFF PLUG.
 - 6. IF ENTIRE ASSEMBLY (ELBOW AND STAND-OFF PLUG) IS TO BE REMOVED FROM PARKING STAND, ATTACH TOOL TO EYE OF THE STAND-OFF PLUG. REMOVE FROM PARKING STAND, AND PLACE WHERE DESIRED.
 - 7. WHEN RETURNING ELBOW CONNECTOR TO THE EQUIPMENT BUSHING, REVERSE THE PROCEDURE.
- (D) installation of bushing plug procedure -- (de-energized operation only):

Indicates Latest Revision

- 1. CHECK BUSHING WELL FOR CLEANLINESS.
 - 2. LUBRICATE BASE WITH SILICONE GREASE. PLACE LUBRICATED PORTION OF THE BUSHING PLUG IN THE BUSHING WELL (FLOWER POT).

© 1998 - 2020 San Diego Gas & Electric Company. All rights reserved. Removal of this copyright notice without permission is not permitted under law.

REV	CHANGE	DR	BY	DSN	APV	DATE	REV	CHANGE	DR	BY	DSN	APV	DATE
С	REVISION	-	-	RSW	RDJ	01/01/1996	F						
В	REVISION	-	-	JLB	RDJ	01/01/1986	Е	TABLE UPDATE	EDM	EJA	GLW	CZH	08/27/2020
Α	REVISION	-	-	JLB	RDJ	01/01/1983	D	MOVED FROM UG4192	EDM	JIK	-	-	06/02/2020

Completely Revised

SHEET 2 OF 4

SDG&E ELECTRIC UNDERGROUND CONSTRUCTION STANDARDS

New Page

Information Removed

200 AMP LOADBREAK ACCESSORIES, 12KV

UG4195.2

INSTALLATION (CONT'D):

- 3. ROTATE THE BUSHING PLUG IN A CLOCKWISE DIRECTION UNTIL IT BOTTOMS ON THE BUSHING WELL STUD.
- 4. WIPE BUSHING PLUG SURFACE CLEAN BEFORE INSTALLING ELBOW CONNECTOR OR INSULATING RECEPTACLE.
- (E) INSTALLATION OF FEED-THRU INSERT -- (DE-ENERGIZED OPERATION ONLY):
 - 1. CHECK BUSHING WELL FOR CLEANLINESS.
 - 2. LUBRICATE BASE WITH SILICONE GREASE. PLACE LUBRICATED PORTION OF THE FEED-THRU INSERT INTO THE BUSHING WELL (FLOWER POT).
 - 3. ROTATE THE INSERT IN A CLOCKWISE DIRECTION UNTIL IT BOTTOMS ON THE BUSHING WELL STUD.
 - 4. IF THE INSERT DOES NOT LINE UP WITH THE ELBOWS IT MAY BE TURNED COUNTERCLOCKWISE 180 DEGREES. THIS WILL NOT AFFECT THE DIELECTRIC OR CURRENT CARRYING CAPABILITY.
 - 5. INSTALL THE SUPPLIED BAILING ASSEMBLY OVER THE INSERT. THIS WILL FIRMLY SUPPORT THE INSERT AT THE DESIRED LOCATION.
 - 6. WIPE THE INSERT CLEAN BEFORE INSTALLING ELBOWS OR INSULATING RECEPTACLES.
- (F) INSTALLATION OF FEED-THRU BUSHING PROCEDURE:

(USE 182832 ONLY ON ENERGIZED SINGLE-PHASE 6930 VOLT CIRCUITS. 182016 IS GOOD FOR ALL ENERGIZED CIRCUITS.)

- 1. AFTER REMOVING INSULATING CAP, LUBRICATE FEED-THRU BUSHING WITH SILICONE GREASE.
- 2. ATTACH FEED-THRU EYE FIRMLY TO HOT STICK.
- 3. SLIDE FEED-THRU ONTO PARKING STAND. TIGHTEN DOWN EYE BY TURNING CLOCKWISE UNTIL SNUG.
- 4. MAKE CAPACITANCE TEST ON ONE ELBOW TO ESTABLISH CONDITION OF CIRCUIT, REMOVE ELBOW FROM THE BUSHING AND PLACE ON NEAREST BUSHING OF THE FEED-THRU. INSERT THE PROBE AND LOADBREAK ELBOW INTO THE BUSHING AND PUSH UNTIL IT IS FIRMLY IN PLACE AND THE LOCKING RING IS SEATED.
- 5. MAKE CAPACITANCE TEST ON OTHER ELBOW.
- 6. AFTER CIRCUIT HAS BEEN TESTED, TO ESTABLISH CONDITION OF CIRCUIT, REMOVE THE LOAD-BREAK ELBOW FROM THE BUSHING AND PLACE ON REMAINING BUSHING OF THE FEED-THRU.
- 7. TO RETURN THE LOADBREAK ELBOW TO THE EQUIPMENT BUSHING, REVERSE THE PROCEDURE.
- (G) <u>Installation of Grounding e</u>lbow kit procedure -- (De-Energized Operation only):
 - 1. RECEIVE CLEARANCE FROM SWITCHING CENTER, WHEN NEEDED.

Indicates Latest Revision

- 2. ATTACH THE GROUNDING ELBOW CABLE CLAMP TO THE EQUIPMENT GROUND. LAY GROUNDING ELBOW ON EQUIPMENT PAD, TO BE USED LATER.
- 3. INSTALL CLEAN FEED-THRU BUSHING ONTO PARKING STAND OF THE EQUIPMENT AND TIGHTEN UNTIL SNUG BY TURNING EYE CLOCKWISE.
- 4. USING HOT STICK, REMOVE THE LOADBREAK ELBOW THAT IS TO BE GROUNDED FROM SOURCE OF FEED.
- 5. PARK THIS ELBOW ON FEED-THRU BUSHING.
- 6. TEST ELBOW BY APPROVED MEANS, TO INSURE THAT CABLE IS DE-ENERGIZED. (SEE TEST ROD INSTALLATION PROCEDURE.)
- 7. AFTER TESTING IS COMPLETED AND IT HAS BEEN DETERMINED THAT THE CABLE IS DE-ENERGIZED, USE A HOT STICK TO INSTALL THE GROUNDING ELBOW ONTO FEED-THRU BUSHING, PROCEDURE IS NOW COMPLETED.
- 8. TO REMOVE GROUND ALWAYS REMOVE THE GROUNDING ELBOW FROM THE FEED-THRU BUSHING PRIOR TO REMOVING FROM THE EQUIPMENT GROUND.
- (H) INSTALLATION OF TEST ROD PROCEDURE:
 - 1. INSTALL CLEAN FEED-THRU BUSHING IN PARKING STAND ON EQUIPMENT AND TIGHTEN UNTIL SNUG BY TURNING EYE CLOCKWISE.
 - 2. USING HOT STICK, REMOVE THE LOADBREAK ELBOW THAT IS TO BE TESTED FROM SOURCE OF FEED.

© 1998 - 2020 San Diego Gas & Electric Company. All rights reserved. Removal of this copyright notice without permission is not permitted under law.

REV	CHANGE	DR	BY	DSN	APV	DATE	REV	CHANGE	DR	BY	DSN	APV	DATE
С	REVISION	-	-	RSW	RDJ	01/01/1996	F						
В	REVISION	-	-	JLB	RDJ	01/01/1986	Е	TABLE UPDATE	EDM	EJA	GLW	CZH	08/27/2020
Α	REVISION	-	-	JLB	RDJ	01/01/1983	D	MOVED FROM UG4192	EDM	JIK	-	-	06/02/2020

Completely Revised

SHEET 3 OF 4

SDG&E ELECTRIC UNDERGROUND CONSTRUCTION STANDARDS

New Page

Information Removed

200 AMP LOADBREAK ACCESSORIES, 12KV

UG4195.3

INSTALLATION (CONT'D):

- 3. PARK THIS ELBOW ON FEED-THRU BUSHING.
- 4. USING HOT STICK, INSTALL TEST ROD INTO FEED-THRU BUSHING.
- 5. TEST.

BILL OF MATERIALS: NONE

NOTES:

(I) USED IN THE 200 AMP, THREE-PHASE LOW PROFILE CABLE TERMINATING CABINET.

REFERENCE: NONE

© 1998 - 2020 San Diego Gas & Electric Company. All rights reserved. Removal of this copyright notice without permission is not permitted under law.

REV	CHANGE	DR	BY	DSN	APV	DATE	REV	CHANGE	DR	BY	DSN	APV	DATE
С	REVISION	-	-	RSW	RDJ	01/01/1996	F						
В	REVISION	-	-	JLB	RDJ	01/01/1986	Е	TABLE UPDATE	EDM	EJA	GLW	CZH	08/27/2020
Α	REVISION	-	-	JLB	RDJ	01/01/1983	D	MOVED FROM UG4192	EDM	JIK	-	-	06/02/2020

Completely Revised

Indicates Latest Revision

SHEET 4 OF 4

SDG&E ELECTRIC UNDERGROUND CONSTRUCTION STANDARDS

New Page

Information Removed

UG4195.4

SCOPE: THIS STANDARD SHOWS 200 AMP DEADBREAK CONNECTORS USED ON A 12KV AND BELOW SYSTEMS.

CAUTION:

THIS ELBOW CONNECTOR MUST BE OPERATED DE-ENERGIZED ONLY. TAG, (ITEM 9) "DO NOT OPERATE ENERGIZED", MUST BE ATTACHED THRU ITEM 3.


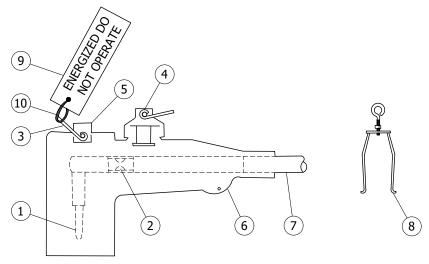


TABLE 1

RATINGS											
KV LINE TO GROUND	8.3										
AMPERES	200										
KV-BIL	95										

FIGURE 1 200 AMP DEADBREAK ELBOW

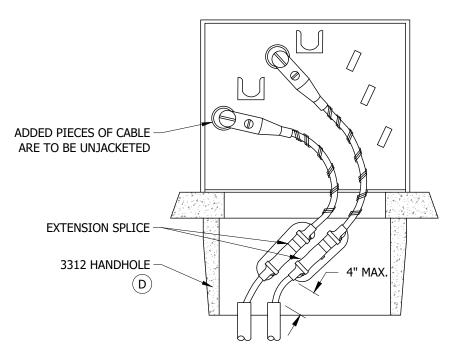

Indicates Latest Revision

FIGURE 2 **INSTALLATION EXAMPLE 1** SINGLE-PHASE LIVE FRONT TO DEAD FRONT

© 1998 - 2020 San Diego Gas & Electric Company. All rights reserved. Removal of this copyright notice without permission is not permitted under law.

REV	CHANGE	DR	BY	DSN	APV	DATE	REV	CHANGE	DR	BY	DSN	APV	DATE
С	REVISION	-	-	-	JLB/RDJ	1/1/1987	F						
В	REVISION	-	-	-	RES/DRH	1/1/1985	Е	FORMATTING	EDM	JIK	-	1	06/02/2020
Α	REVISION	-	-	-	JLB/RDJ	1/1/1985	D	REVISION	-	-	-	RSW/RDJ	1/1/1996

SHEET 1 OF 4

SDG&E ELECTRIC UNDERGROUND CONSTRUCTION STANDARDS

New Page

Information Removed

Completely Revised

200 AMP DEADBREAK CONNECTORS, 12KV

UG4196.1

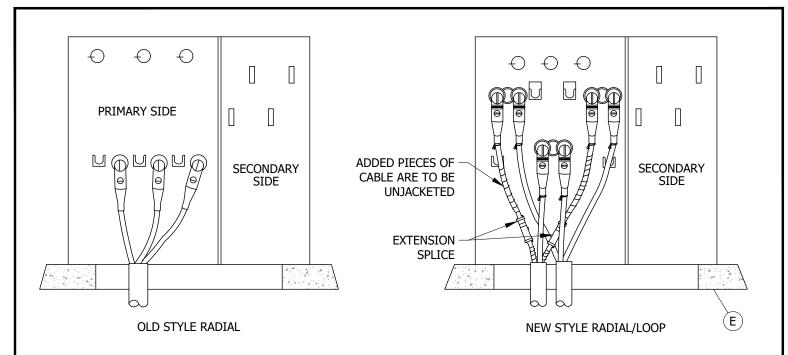


FIGURE 3
INSTALLATION EXAMPLE 2
OLD STYLE RADIAL TO NEW STYLE RADIAL/LOOP TRANSFORMER REPLACEMENT

TABLE 2

	PART IDENTIFICATION CHART		
PART	MAJOR USE	CABLE SIZE	STOCK NUMBER
7 1/2" "T" CONNECTOR	USED TO JOIN THREE CABLES (TWO DEADBREAK ELBOWS & ONE STRAIGHT PLUG) USE WITH BAIL ASSEMBLIES		S256112
9 1/2"		#2 CU	S570256
	USED TO JOIN A STRAIGHT PLUG	#4 CU	S570768
	USE WITH BAIL ASSEMBLY	2/0 AL	S570848
STRAIGHT RECEPTACLE (III)		#2 SOL AL	S570816

© 1998 - 2020 San Diego Gas & Electric Company. All rights reserved. Removal of this copyright notice without permission is not permitted under law.

Completely Revised

Indicates Latest Revision

REV	CHANGE	DR	BY	DSN	APV	DATE	REV	CHANGE	DR	BY	DSN	APV	DATE
С	REVISION	-	-	-	JLB/RDJ	1/1/1987	F						
В	REVISION	-	-	-	RES/DRH	1/1/1985	Е	FORMATTING	EDM	JIK	-	-	06/02/2020
Α	REVISION	1	-	-	JLB/RDJ	1/1/1985	D	REVISION	-	-	-	RSW/RD3	1/1/1996

SHEET 2 OF 4

SDG&E ELECTRIC UNDERGROUND CONSTRUCTION STANDARDS

New Page

Information Removed

200 AMP DEADBREAK CONNECTORS, 12KV

UG4196.2

TABLE 2 (CONT'D)

	PART IDENTIFICATION CHART		
PART	MAJOR USE	CABLE SIZE	STOCK NUMBER
6 1/2"		#2 CU	S544688
	USED TO JOIN A STRAIGHT RECEPTACLE OR "T" CONNECTOR	#4 CU	S544694
	USE WITH BAIL ASSEMBLY	2/0 AL	S547316
STRAIGHT PLUG (III)		#2 SOL AL	S547314
	THIS SPLICE TO BE USED WHEN EXTRA CABLE IS REQUIRED ON EXISTING	#2 CU	S668400
9"	SYSTEMS WITHIN THE SAME STRUCTURE OR SUBSTRUCTURE	#2 SOL AL	S668402
	EXAMPLES ARE: - CABLE TO EXISTING EQUIPMENT LOCATED DIRECTLY ON TOP OF SUBSTRUCTURE	2/0 AL	S668404
	CABLE TAPS OR OTHER EQUIPMENT BEING RAISED OR RELOCATED IN SUBSTRUCTURES TRANSFORMER OR OTHER PAD-MOUNTED	#2 CU - #2 SOL AI	_ S668406
EXTENSION SPLICE (C)(II)	EQUIPMENT REPLACEMENT SPLICING OF CABLE WHERE 200 AMP TEES ARE NOT REQUIRED.	#2 CU - 2/0 AL	S668408

INSTALLATION:

- A. FOR INSTALLATION PROCEDURES, CONSULT INDIVIDUAL MANUFACTURERS CONTAINERS FOR INSTRUCTIONS.
- B. BAILING PROCEDURES FOR DEADBREAK ELBOW AND INSERT.
 - 1. OPERATION OF EXISTING ASSEMBLY REBAIL TO EXISTING STOP NUT POSITION. (THIS WILL PRODUCE THE LEAST AMOUNT OF CHANGE TO AN INTERFACE CONDITION THAT IS WORKING. REDUCING OR INCREASING THE TURNS MAY RESULT IN CREATING PROBLEMS WHERE NONE EXIST.)
 - 2. INSTALLATION OF NEW ASSEMBLY (ELBOW AND/OR INSERT) WITH THE ELBOW FULLY SEATED ON THE BUSHING, PULL HOLD-DOWN BAIL UP OVER THE TOP OF ELBOW SO THAT THE EYE BOLT ON THE BAIL IS DIRECTLY OVER THE HOLD DOWN BAIL PRESSURE PLATE. TURN THE EYE BOLT IN A CLOCKWISE DIRECTION UNTIL INITIAL CONTACT IS MADE WITH THE HOLD DOWN BAIL PRESSURE PLATE; THEN TIGHTEN THE EYE BOLT TWO FULL (360°) TURNS MAXIMUM, 1 1/2 TURNS MINIMUM. WITH THE EYE BOLT IN ITS ASSEMBLED POSITION, ADJUST THE STOP NUT BY BRINGING THE NUT DOWN TO THE TOP PLATE OF THE BAIL. THE NUT SHOULD ACT AS A STOP TO PREVENT THE EYE BOLT FROM APPLYING EXCESSIVE FORCE ON THE ELBOW FOR FUTURE OPERATION WITH A HOT STICK.
- $oxdot{(C)}$ for extension splice installation procedure, consult individual manufacturers current instructions.
- D 3312 HANDHOLE IS REQUIRED ON REPLACEMENT OF SINGLE-PHASE LIVE FRONT TRANSFORMERS.

Indicates Latest Revision

 $(\,\mathsf{E}\,)$ 3312 Handhole is not required on replacement of three-phase live front or dead front transformers.

REV	CHANGE	DR	BY	DSN	APV	DATE	REV	CHANGE	DR	BY	DSN	APV	DATE
С	REVISION	-	-	-	JLB/RDJ	1/1/1987	F						
В	REVISION	-	-	-	RES/DRH	1/1/1985	Е	FORMATTING	EDM	JIK	-	-	06/02/2020
Α	REVISION	-	-	-	JLB/RDJ	1/1/1985	D	REVISION	-	-	-	RSW/RDJ	1/1/1996

SHEET 3 OF 4

Completely Revised New Page

SDG&E ELECTRIC UNDERGROUND CONSTRUCTION STANDARDS

UG4196.3

Information Removed

200 AMP DEADBREAK CONNECTORS, 12KV

BILL OF MATERIALS:

77514	DESCRIPTION		QUANTITY	STANDARD	ST	оск пимв	ER	DESIGN
ITEM	DESCRIPTION		QUANTITY	PAGE	2 CU	2 SOL AL	2/0 AL	UNITS
1	ELECTRICAL MALE CONTACT							
2	COMPRESSION SOCKET TERMINAL							
3	ELBOW PULLING EYE	PART OF						
4	VOLTAGE TEST POINT AND COVER	DEADBREAK			S443456	S443842	S443844	
5	PRESSURE PLATE FOR HOLD DOWN BAIL	ELBOW CONNECTOR						
6	GROUNDING POINT	KIT						
7	CABLE							
8	HOLD DOWN BAIL					S120416	(IV)	
9	TAG, "DO NOT OPERATE ENERGIZED"			3232		S647966		
10	TIE STRAP - 6 IN			3232		S698224		

NOTES:

- (I) ELBOW COMES COMPLETE WITH HOLD DOWN BAIL.
- (II) SPLICE IS COMPLETELY SEALED AND MAY BE INSTALLED IN SUBSURFACE EQUIPMENT.
- DO NOT USE A STRAIGHT RECEPTACLE AND STRAIGHT PLUG WHEN EXTRA CABLE IS REQUIRED ON EXISTING SYSTEMS WITHIN THE SAME STRUCTURE OR SUBSTRUCTURE. INSTEAD OF THE STRAIGHT RECEPTACLE AND STRAIGHT PLUG, USE EXTENSION SPLICE SHOWN ON TABLE 2. NON USE EXAMPLES ARE:
 - a. CABLE TO EXISTING EQUIPMENT LOCATED DIRECTLY ON TOP OF SUBSTRUCTURE.
 - b. CABLE TAPS OR OTHER EQUIPMENT BEING RAISED OR RELOCATED IN SUBSTRUCTURES.
 - c. TRANSFORMER OR OTHER PAD-MOUNTED EQUIPMENT REPLACEMENT.

Indicates Latest Revision

(IV) SPARE PART NUMBER.

REFERENCE: NONE

© 1998 - 2020 San Diego Gas & Electric Company. All rights reserved. Removal of this copyright notice without permission is not permitted under law.

Completely Revised

REV	CHANGE	DR	BY	DSN	APV	DATE	REV	CHANGE	DR	BY	DSN	APV	DATE
С	REVISION	-	-	-	JLB/RDJ	1/1/1987	F						
В	REVISION	-	-	-	RES/DRH	1/1/1985	Е	FORMATTING	EDM	JIK	-	-	06/02/2020
Α	REVISION	-	-	-	JLB/RDJ	1/1/1985	D	REVISION	-	-	-	RSW/RDJ	1/1/1996

SHEET 4 OF 4 SDG&E ELECTRIC UNDERGROUND CONSTRUCTION STANDARDS

New Page

Information Removed

200 AMP DEADBREAK CONNECTORS, 12KV

UG4196.4

SCOPE: THIS STANDARD SHOWS 200 AMP ACCESSORIES USED ON 12KV AND BELOW SYSTEM.

TABLE 1

	PART IDENTIFICATION CHART	
PART	MAJOR USE	STOCK NUMBER
DEADEND RECEPTACLE (C)	USED TO CAP DEADBREAK TRANSFORMER BUSHING, "TEE" CONNECTOR OR STRAIGHT PLUG	S57030 4
DEADEND PLUG (D)	USED FOR DEADBREAK TO CAP "TEE" CONNECTOR, DEADBREAK ELBOW OR STRAIGHT RECEPTACLE TO BE USED WITH ASSEMBLY BAIL (STOCK NUMBER S120352)	S544864
GROUNDING PLUG (TOOL) (E)	USED FOR GROUNDING ELBOW RECEPTACLES	S544844
BUSHING PLUG (F)	USED IN DEADBREAK TRANSFORMER "FLOWER POT" BUSHING WELLS, AND FORMS THE MATING BUSHING FOR THE DEADBREAK ELBOWS	S544684

INSTALLATION:

- A. BEFORE ASSEMBLING BUSHING PLUG, MAKE SURE THE "FLOWER POT" BUSHING WELL IS CLEAR OF ALL CONTAMINANTS.
- B. IF THE ELBOW CONNECTOR IS NOT TO BE IMMEDIATELY ASSEMBLED, REPLACE RED PROTECTIVE SHIPPING CAP. NOTE: THIS IS A PROTECTIVE CAP ONLY, NOT AN INSULATING RECEPTACLE.
- (C) DEADEND RECEPTACLE PROCEDURE:
 - 1. LUBRICATE PLUG NOSE WITH SILICONE GREASE, (STOCK NUMBER S391424).
 - 2. REMOVE PROTECTIVE CAP ON RECEPTACLE AND INSERT NYLON ROD.
 - 3. INSERT PLUG INTO RECEPTACLE.
 - 4. REMOVE NYLON STRING OR ROD.

© 1998 - 2020 San Diego Gas & Electric Company. All rights reserved. Removal of this copyright notice without permission is not permitted under law.

REV	CHANGE	DR	BY	DSN	APV	DATE	REV	CHANGE	DR	BY	DSN	APV	DATE
С	FORMATTING	EDM	JIK	-	-	06/02/2020	F						
В	REVISION	-	-	-	JLB/RDJ	1/1/1987	Е						
Α	REVISION	-	-	-	JLB/RDJ	1/1/1976	D						

SHEET 1 OF 2

 Indicates Latest Revision
 Completely Revised
 New Page
 Information Removed

 SDG&E ELECTRIC UNDERGROUND CONSTRUCTION STANDARDS

200 AMP DEADBREAK ACCESSORIES, 12KV

UG4197.1

INSTALLATION (CONT'D):

- D DEADEND PLUG PROCEDURE:
 - 1. REMOVE PROTECTIVE CAP AND LUBRICATE NOSE OF PLUG WITH SILICONE GREASE, (STOCK NUMBER S391424).
 - 2. PLACE NYLON ROD INTO RECEPTACLE.
 - 3. INSERT PLUG INTO RECEPTACLE.
 - 4. REMOVE NYLON STRING OR ROD.
- (E) GROUNDING PLUG PROCEDURE:
 - 1. AFTER REMOVING PROTECTIVE CAP AND CLEANING PLUG, LUBRICATE SURFACE WITH SILICONE GREASE, (STOCK NUMBER S391424). ALWAYS REPLACE PROTECTIVE CAP WHEN PLUG IS NOT IN USE.
 - 2. CONNECT SYSTEM GROUND TO CONDUCTOR PROVIDED ON PLUG CARRIAGE ASSEMBLY.
 - 3. ATTACH PLUG CARRIAGE EYE TO HOT STICK.
 - 4. SLIDE CARRIAGE ASSEMBLY ONTO PARKING STAND. THE CARRIAGE CAN BE PUSHED OR PULLED ONTO PARKING STAND DEPENDING ON POSITION OF ELBOWS AND WORK SPACE AVAILABLE.
 - 5. MAKE CAPACITANCE TEST BEFORE REMOVING FROM APPARATUS BUSHING.
 - AFTER PLACING CARRIAGE ON PARKING STAND, REMOVE ELBOW CONNECTOR FROM BUSHING OF THE APPARATUS AND PLACE ON PLUG.
 - 7. APPLY PLUG HOLD DOWN BAIL TO ELBOW BY TURNING BAIL EYE CLOCKWISE WITH HOT STICK.
 - 8. IF ENTIRE ASSEMBLY IS TO BE REMOVED FROM PARKING STAND, ATTACH HOT STICK TO EYE OF CARRIAGE ASSEMBLY, REMOVE FROM PARKING STAND AND PLACE WHERE DESIRED.
 - 9. TO RETURN ELBOW CONNECTOR TO THE APPARATUS BUSHING, SIMPLY REVERSE THE OPERATIONAL SEQUENCE.
- (F) BUSHING PLUG PROCEDURE:
 - 1. LUBRICATE BASE OF BUSHING WITH LUBRICANT SUPPLIED. (DO NOT SUBSTITUTE.) PLACE THE LUBRICATED PORTION OF THE BUSHING IN THE "FLOWER POT".
 - 2. ROTATE THE BUSHING IN A CLOCKWISE DIRECTION UNTIL THE BUSHING CONTACT BOTTOMS ON THE "FLOWER POT" STUD. (THE CONDUCTIVE LIP ON THE BUSHING SHOULD TOUCH OR BE APPROXIMATELY 1/16" FROM THE "FLOWER POT" FLANGE.)
 - 3. WIPE BUSHING SURFACE CLEAN BEFORE ASSEMBLY WITH ELBOW CONNECTOR.

Indicates Latest Revision

BILL OF MATERIALS: NONE

NOTES: NONE

REFERENCE:

a. STANDARD PRACTICES IN THE CONSTRUCTION MANAGEMENT STANDARD PRACTICE MANUAL MUST BE FOLLOWED IN THESE INSTALLATION PROCEDURES.

© 1998 - 2020 San Diego Gas & Electric Company. All rights reserved. Removal of this copyright notice without permission is not permitted under law.

Completely Revised


REV	CHANGE	DR	BY	DSN	APV	DATE	REV	CHANGE	DR	BY	DSN	APV	DATE
С	FORMATTING	EDM	JIK	-	-	06/02/2020	F						
В	REVISION	-	-	-	JLB/RDJ	1/1/1987	Е						
Α	REVISION	-	-	-	JLB/RDJ	1/1/1976	D						


SHEET 2 OF 2

SDG&E ELECTRIC UNDERGROUND CONSTRUCTION STANDARDS

New Page

Information Removed

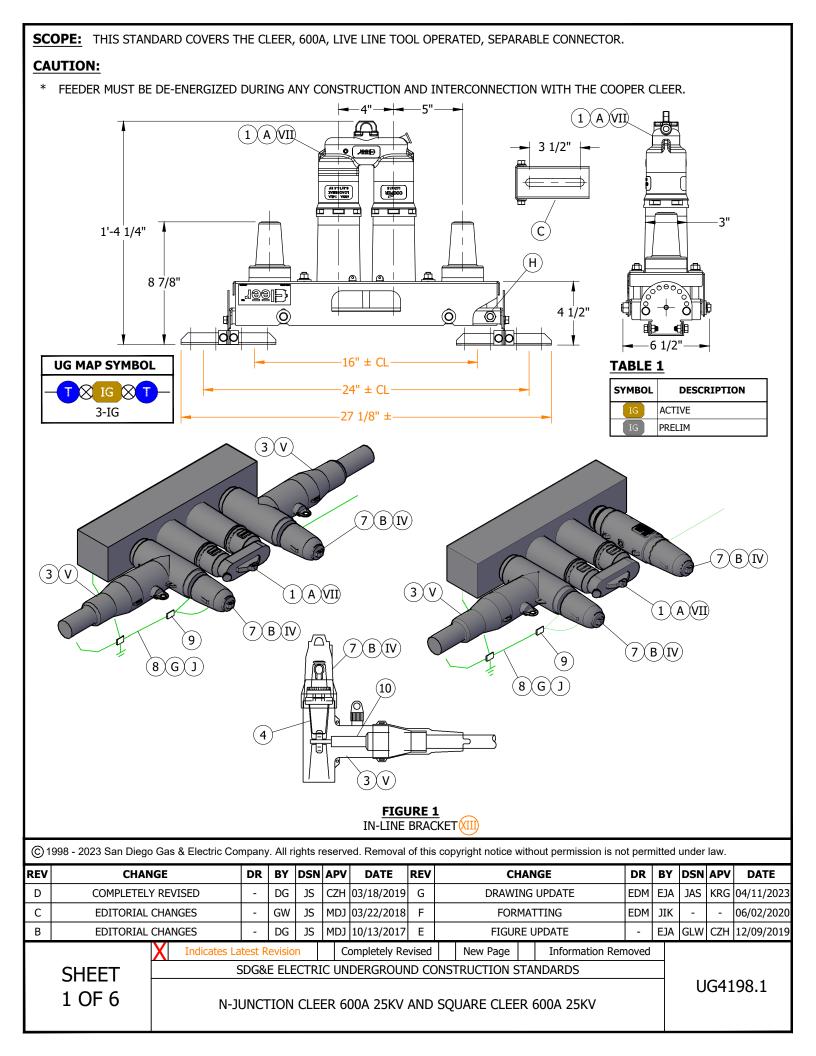

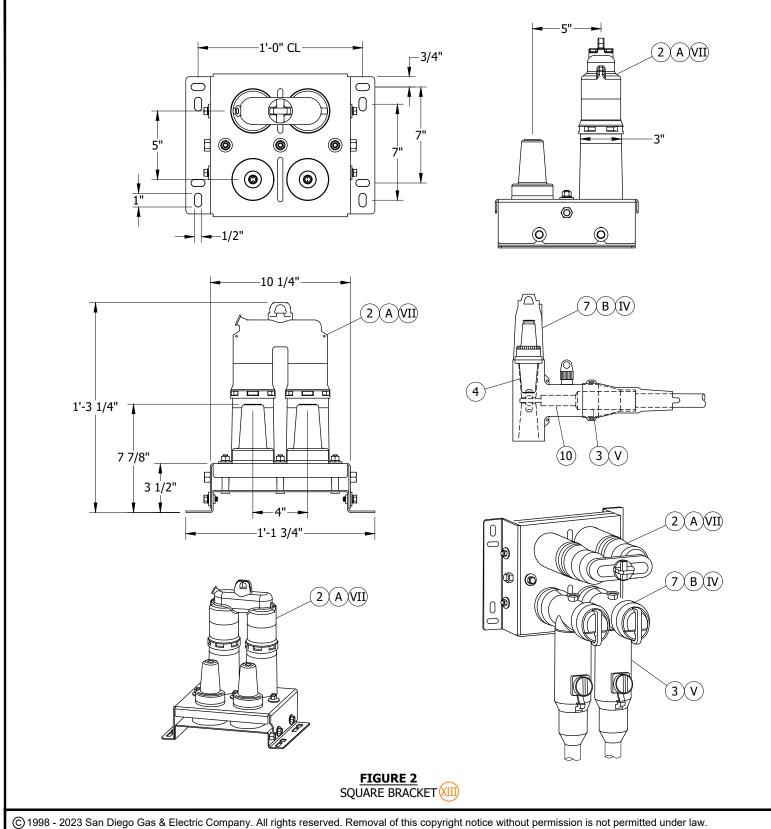

REV	CHANGE	DR	BY	DSN	APV	DATE	REV	CHANGE	DR	BY	DSN	APV	DATE
D	COMPLETELY REVISED	-	DG	JS	CZH	03/18/2019	G	DRAWING UPDATE	EDM	EJA	JAS	KRG	04/11/2023
С	EDITORIAL CHANGES	-	GW	JS	MDJ	03/22/2018	F	FORMATTING	EDM	JIK	-	1	06/02/2020
В	EDITORIAL CHANGES	-	DG	JS	MDJ	10/13/2017	Е	FIGURE UPDATE	-	EJA	GLW	CZH	12/09/2019


SHEET 2 OF 6 **Indicates Latest Revision** Completely Revised New Page Information Removed SDG&E ELECTRIC UNDERGROUND CONSTRUCTION STANDARDS

N-JUNCTION CLEER 600A 25KV AND SQUARE CLEER 600A 25KV





FIGURE 3
INSULATED PROTECTIVE CAP III VIII GROUNDING ELBOW I VIII

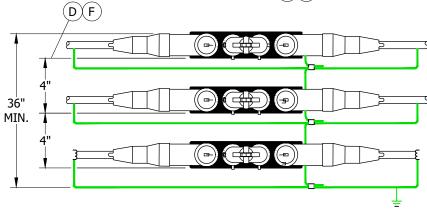

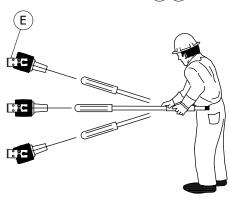


FIGURE 5 IN-LINE BRACKET

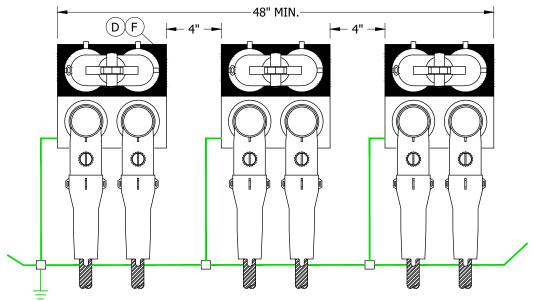


FIGURE 6
SQUARE BRACKET (XIII)

© 1998 - 2023 San Diego Gas & Electric Company. All rights reserved. Removal of this copyright notice without permission is not permitted under law.

REV	CHANGE	DR	BY	DSN	APV	DATE	REV	CHANGE	DR	BY	DSN	APV	DATE
D	COMPLETELY REVISED	-	DG	JS	CZH	03/18/2019	G	DRAWING UPDATE	EDM	EJA	JAS	KRG	04/11/2023
С	EDITORIAL CHANGES	-	GW	JS	MDJ	03/22/2018	F	FORMATTING	EDM	JIK	-	-	06/02/2020
В	EDITORIAL CHANGES	-	DG	JS	MDJ	10/13/2017	Е	FIGURE UPDATE	ı	EJA	GLW	CZH	12/09/2019
	N /				_								

SHEET 3 OF 6

 Indicates Latest Revision
 Completely Revised
 New Page
 Information Removed

 SDG&E ELECTRIC UNDERGROUND CONSTRUCTION STANDARDS

N-JUNCTION CLEER 600A 25KV AND SQUARE CLEER 600A 25KV

INSTALLATION:

- (A) N-JUNCTION CLEER PROVIDES A TEST, GROUND, AND ISOLATION POINT FOR 600A TEE CONNECTIONS.
- B) N-JUNCTION CLEER INSTALLED WITH THE TEE BODY, ELBOW TAP PLUG, 200A INSULATION RECEPTACLE.
- (C) N-JUNCTION CLEER CAN BE MOUNTED ON A CONCRETE WALL OR UNISTRUT.
- (D) MOUNT UNITS AWAY FROM THE MANHOLE ENTRY AREA.
- (E) N-JUNCTION CLEER CAN BE SET AT A DESIRED ANGLE FOR LIVE LINE TOOL OPERATION.
- (F) MINIMUM HEIGHT NEEDED FOR STACKED 3 IN-LINE CLEER INSTALLATION IS 36 INCHES. MINIMUM VERTICAL SPACING BETWEEN ADJACENT IN-LINE CLEER BRACKET IS 4 INCHES.
- (G) EACH N-JUNCTION CLEER UNIT IS TO BE CONNECTED TO THE SYSTEM GROUND.
- (H) N-JUNCTION CLEER HAS GROUND ATTACHMENT POINTS AND COMES WITH TWO (2) GROUND LUGS (#8 SOL TO 2/0 STRANDED).
- (J) BOND THE LOAD BREAK "C" CONNECTOR TO GROUND.
- K. TORQUE TEE BODY TO MANUFACTURER'S SPECIFICATION OF 50-60 FOOT-POUNDS.
- L. ALL EXISTING CABLE(S) MUST BE RETERMINATED & RECRIMPED TO LAND LUG(S) PROPERLY TO PREVENT UNNECESSARY STRESS TO CABLE(S) WHICH WILL CAUSE PREMATURE FAILURE.

BILL OF MATERIALS:

ITEM	DESCRIPTION	WIRE SIZE	QUANTITY	STANDARD PAGE	STOCK NUMBER	DESIGN UNITS
1	JUNCTION BAR, 600A CLEER, 15KV, LOAD BREAK - INLINE		3		S439870	CCL-JB
2	JUNCTION BAR, 600A CLEER, 15KV, LOAD BREAK - SQUARE		3		S439872	CCL-SQ
3	ELBOW TEE, COLD SHRINK XIII b	4/0, 350, 500		4189	S326572	600AT
3	ELBOW TEE, COLD SHRINK XII b	750, 1000	6	(FUTURE)	S326574	600ATL
4	ELBOW TAP PLUG		6	4182	S547328	LRTP
5	INDICATOR, FAULT, LOAD TRACKER (FI)		AS REQ'D	4360	S423714	
6	EXTENSION BUSHING, 600A WITH LOAD TAP PLUG		AS REQ'D	4182	S336198	EXLRTP
7	INSULATION RECEPTACLE, 200A		6	4180	S204304	INSREC
8	WIRE, BARE COPPER, #2, 7 STRANDED, SOFT DRAWN		AS REQ'D	4002	S812818 X	GDWIRE
9	CONNECTOR, COPPER, COMPRESSION		AS REQ'D	4172		
10	CONDUCTOR CONNECTOR	4/0, 350 AND 500	AS REO'D		S471314	P6ALR3
10	CONDUCTOR CONNECTOR	750 AND 1000	AS REQU		S471316	P6ALR5

NOTES:

- $oxed{(\mathrm{\,I\,})}$ grounding with the N-Junction cleer requires a 600A load break grounding elbow (S493780).
- II. N-JUNCTION CLEER IS FULLY SHIELDED AND FULLY SUBMERSIBLE.
- (III) THE N-JUNCTION CLEER CAN BE FULLY ISOLATED USING THE 600A LOAD BREAK PROTECTIVE CAP (S204300). ALL BUSHINGS OF THE CONNECTOR SYSTEM ARE THEN INSULATED AND DEADFRONT.
- (IV) NO LOAD SHALL BE CONNECTED TO THE 200A TEST POINT.
- (V) no stacking of tees allowed on the N-Junction cleer units.
- VI. BATTERY-OPERATED EQUIPMENT IS NOT TO BE USED WHEN TORQUING REQUIREMENTS EXIST.
- ALTHOUGH THIS DEVICE IS RATED AS A 600A LOAD BREAK DEVICE, SDG&E WILL ONLY PERFORM OPERATIONS WHEN DE-ENERGIZED.
- VIII) SIX (6) GROUNDING JUMPERS (S439780 KEARNY STOREROOM ITEM) AND SIX (6) ISOLATION CAPS (S204300 AVAILABLE AT ALL DISTRICTS) WILL BE NEEDED. THESE ARE REUSABLE (CHECKED IN/OUT).

© 1998 - 2023 San Diego Gas & Electric Company. All rights reserved. Removal of this copyright notice without permission is not permitted under law.

REV	CHANGE	DR	BY	DSN	APV	DATE	REV	CHANGE	DR	BY	DSN	APV	DATE
D	COMPLETELY REVISED	-	DG	JS	CZH	03/18/2019	G	DRAWING UPDATE	EDM	EJA	JAS	KRG	04/11/2023
С	EDITORIAL CHANGES	-	GW	JS	MDJ	03/22/2018	F	FORMATTING	EDM	JIK	-	-	06/02/2020
В	EDITORIAL CHANGES	-	DG	JS	MDJ	10/13/2017	Е	FIGURE UPDATE	-	EJA	GLW	CZH	12/09/2019

SHEET 4 OF 6

Indicates Latest Revision | Completely Revised | New Page | Information Removed | SDG&E ELECTRIC UNDERGROUND CONSTRUCTION STANDARDS

N-JUNCTION CLEER 600A 25KV AND SQUARE CLEER 600A 25KV

NOTES (CONT'D):

- IX. FEEDER MUST BE DE-ENERGIZED DURING ANY CONSTRUCTION AND INTERCONNECTION WITH THE COOPER CLEER. THIS CONNECTION MAY BE PLACED IN WALK-IN VAULTS AND MANHOLES TO CREATE A VISIBLE OPEN IN THE 600A UNDERGROUND SYSTEM. IT CAN BE INSTALLED DURING OUTAGES TO RESTORE PARTIAL SERVICE BY OPENING TEE'S; SEPARATING TEE'S DURING OUTAGES CAN BE FOUND IN ELECTRIC STANDARD PRACTICE 222 SECTION 4.5.3 FOR PARTIAL RESTORATION. IN THE PLANNING AND DESIGN PHASE, THE CONNECTION MAY BE PLACED IN MANHOLES ON LONG, CONTINUOUS RUNS TO SUPPLY A MANUAL, STICK-OPERABLE, DISCONNECT POINT. PLACEMENT WILL ALSO INCLUDE EVERY OTHER MANHOLE AND VAULT BETWEEN SECTIONALIZING DEVICES.
- (X) THIS ITEM IS EXEMPT.
- XI. DESIGN SCOPE SHOULD INCLUDE VAULTS AND MANHOLES THAT HAVE SUFFICIENT SPACE AND LENGTH TO OPERATE WITHIN THE STRUCTURE. 3325, 3326, AND 3327 (TRANSMISSION SUBSTRUCTURE NEAR SUBSTATIONS GENERALLY) MANHOLES SHOULD HAVE SUFFICIENT SPACE (4198). 3322, 3324 (BOTH TYPES), AND 3399 MANHOLES WILL REQUIRE APPROVAL FROM EDE DEPENDING ON THE LAYOUT OF THE SUBSTRUCTURE.
- (XII) ELBOW TEE S326589 IS FMO ONLY.
- (XIII) LOAD TRACKER FAULT INDICATOR (FI) IS REQUIRED ON ALL 600A CLEER CONNECTOR INSTALLATIONS. (c)
- (XIV) NOT SHOWN ON FIGURES.

REFERENCE:

- a. FOR PARTIAL RESTORATION, SEE ESP222.
- (b) SEE UG4189 (FUTURE) FOR COLD SHRINK ELBOW TEE WITH INTEGRATED CABLE ADAPTER.
- c) SEE UG4360: LOAD TRACKER FAULT INDICATOR.

© 1998 - 2023 San Diego Gas & Electric Company. All rights reserved. Removal of this copyright notice without permission is not permitted under law.

Completely Revised

Indicates Latest Revision

REV	CHANGE	DR	BY	DSN	APV	DATE	REV	CHANGE	DR	BY	DSN	APV	DATE
D	COMPLETELY REVISED	-	DG	JS	CZH	03/18/2019	G	DRAWING UPDATE	EDM	EJA	JAS	KRG	04/11/2023
С	EDITORIAL CHANGES	-	GW	JS	MDJ	03/22/2018	F	FORMATTING	EDM	JIK	-	-	06/02/2020
В	EDITORIAL CHANGES	-	DG	JS	MDJ	10/13/2017	Е	FIGURE UPDATE	-	EJA	GLW	CZH	12/09/2019

SHEET 5 OF 6


SDG&E ELECTRIC UNDERGROUND CONSTRUCTION STANDARDS

New Page

N-JUNCTION CLEER 600A 25KV AND SQUARE CLEER 600A 25KV

UG4198.5

Information Removed

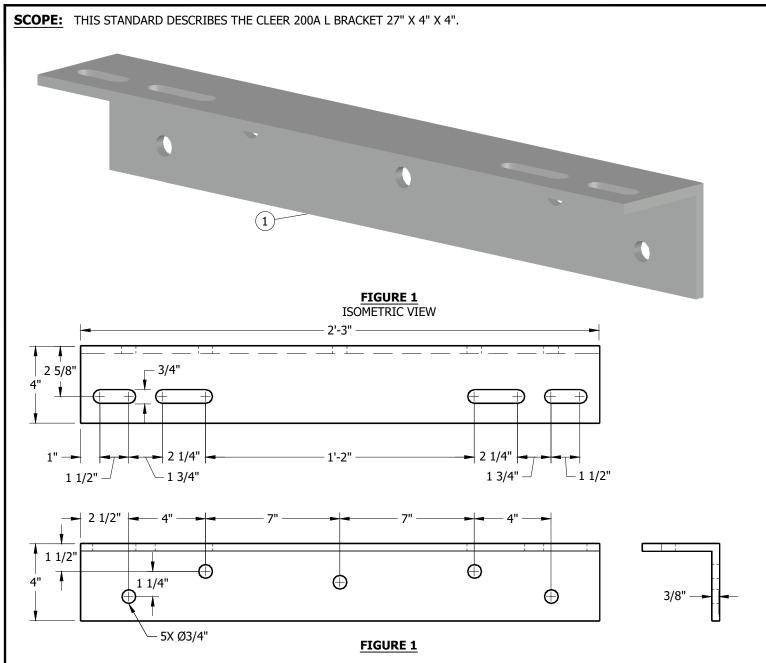

INSTALLATION: NONE

BILL OF MATERIALS:

ITEM	DESCRIPTION	QUANTITY	STANDARD PAGE	STOCK NUMBER	DESIGN UNITS
1	BRACKET, CLEER TEE, 27" X 4" X 4"	AS REQ'D	1	S165456	CLWLBK

NOTES: NONE

REFERENCE: NONE

© 1998 - 2023 San Diego Gas & Electric Company. All rights reserved. Removal of this copyright notice without permission is not permitted under law.

REV	CHANGE	DR	BY	DSN	APV	DATE	REV	CHANGE		BY	DSN	APV	DATE
D	COMPLETELY REVISED	1	DG	JS	CZH	03/18/2019	G	DRAWING UPDATE	EDM	EJA	JAS	KRG	04/11/2023
С	EDITORIAL CHANGES	-	GW	JS	MDJ	03/22/2018	F	FORMATTING	EDM	JIK	-	-	06/02/2020
В	EDITORIAL CHANGES	1	DG	JS	MDJ	10/13/2017	Е	FIGURE UPDATE	-	EJA	GLW	CZH	12/09/2019

SHEET 6 OF 6 Indicates Latest Revision | Completely Revised | X | New Page | Information Removed | SDG&E ELECTRIC UNDERGROUND CONSTRUCTION STANDARDS

CLEER 200A L BRACKET 27" X 4" X 4"

PAGE	SUBJECT
4202	STANDARD JOINT CABLE POLE RISER POSITIONS USING LADDER ARM BRACKETS AND SINGLE RISER
4203	POLE QUADRANT AND RISER IDENTIFICATION
4204	CABLE POLE RISER INSTALLATION
4205	INSTALLATION OF PERMANENT POLE STEPS
4206	GENERAL INFORMATION - 12.47KV AND BELOW CABLE POLES
4214	0-750V UNDERGROUND SERVICE FROM AN OVERHEAD LINE
4218	12.47KV AND BELOW CROSSARM CABLE POLE, THREE-PHASE NON-PORCELAIN TERMINALS, LINE AND BUCK
4235	CABLE POLE MVI / MV200 / 600A CABLE POLE APPLICATION
4240	12.47KV AND BELOW CROSSARM CABLE POLE, SINGLE-PHASE AND THREE-PHASE, 1/C PER PHASE, NON-PORCELAIN TERMINALS
4242	THREE-PHASE, CABLE-POLE-12KV, NON-PORCELAIN 900A DISCONNECT
4244	POLE TOP SWITCH 12KV RISER LOADBREAKER TYPE SINGLE CIRCUIT
4247	12.47KV AND BELOW CABLE POLE THREE-PHASE, 1/C PER PHASE, ALLEY ARM CONSTRUCTION, NON-PORCELAIN TERMINALS
4251	12.47KV AND BELOW DEADEND CABLE POLE, 6 OR 7 CONDUCTORS, 1/C PER PHASE, HOOKSTICK SWITCHED, NON-PORCELAIN TERMINALS
4252	ELASTIMOLD MVR SWITCH AND SCADA 651R2 CONTROLLER CABLE POLE

© 1998 - 2021 San Diego Gas & Electric Company. All rights reserved. Removal of this copyright notice without permission is not permitted under law.

Indicates Latest Revision

REV	CHANGE	DR	BY	DSN	APV	DATE	REV	CHANGE	DR	BY	DSN	APV	DATE
Е	EDITORIAL CHANGES	EDM	DWC	JES	CZH	03/09/2020	I	FORMATTING	EDM	JIK	-	1	09/16/2021
D	EDITORIAL CHANGES	-	MRF	JES	CZH	07/16/2019	G	UG4230 MOVED TO FMO	EDM	JIK	JES	CZH	07/27/2021
С	4232 MOVED TO FMO	-	JK	JS	CZH	03/18/2019	F	EDITORIAL CHANGES	GLC	JIK	JES	CZH	10/12/2020

SHEET 1 OF 1

SDG&E ELECTRIC UNDERGROUND CONSTRUCTION STANDARDS

Completely Revised | New Page | Information Removed

CABLE POLES TABLE OF CONTENTS UG4201.1

SCOPE: THIS STANDARD SHOWS NORMAL CABLE POLE RISER POSITIONS FOR SDG&E AND COMMUNICATIONS COMPANIES.

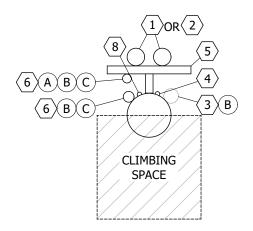


FIGURE 1 **DEADEND OR** (V) THROUGH CONSTRUCTION **MULTIPLE RISER**

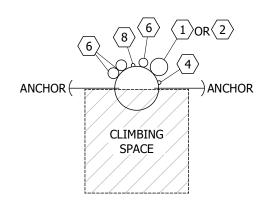


FIGURE 2 DEADEND CONSTRUCTION SINGLE POWER RISER

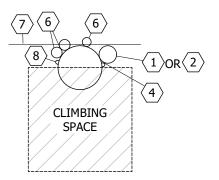


FIGURE 3 THROUGH CONSTRUCTION SINGLE POWER RISER

TABLE 1:

	TITLE
ITEM	DESCRIPTION
1	SDG&E PRIMARY RISER
2	SDG&E SECONDARY RISER
3	SDG&E EXISTING RISER
4	SDG&E GROUND
5	BRACKET, LADDER ARM ASSEMBLY
6	COMMUNICATION RISER STATION
7	COMMUNICATION TANGENT THRU POSITION
8	COMMUNICATION GROUND

INSTALLATION:

- COMMUNICATIONS ONLY POINT OF ATTACHMENT FOR LADDER ARM BRACKET CONSTRUCTION SHALL BE ON THE BACKSIDE OF LADDER ARM BRACKET ASSEMBLY. GALVANIZED UNISTRUT PIPE CLAMPS SHALL BE USED TO SECURE THE CONDUIT. COMMUNICATIONS MAY ATTACH ON THE BACK OF THE LADDER ARM ASSEMBLY ALONGSIDE SDG&E'S RISER. LADDER ARMS MAY BE INSTALLED BY COMMUNICATIONS COMPANY PROVIDED THEY ARE INSTALLED PER SDG&E CONSTRUCTION STANDARDS AND MEET SDG&E MATERIAL SPECIFICATIONS.
- FOR NEW CONSTRUCTION WITH AN EXISTING SDG&E RISER ON THE POLE (FIGURE 3), ONE THREE-INCH RISER MAX. ON THE POLE AND ONE THREE-INCH RISER MAX. ON THE BACKSIDE OF THE LADDER ARM BRACKET ARE PERMITTED BACK TO BACK.
- WHEN A LADDER ARM IS EXISTING, AND THE BACK OF LADDER ARM POSITIONS AND POLE POSITIONS ON COMMUNICATIONS SIDE OF POLE ARE OCCUPIED, ADDITIONAL COMMUNICATIONS RISERS MUST BE PLACED ON ANOTHER POLE.

BILL OF MATERIALS: NONE

NOTES:

- 1/2 POLE CLIMBING SPACE APPLIES TO A LEVEL 4 FEET BELOW THE LOWEST LEVEL OF FACILITIES. COMMUNICATIONS, SECONDARY, PRIMARY, ETC., SEE OVERHEAD STANDARD SECTION 200 FOR CLIMBING SPACE REQUIREMENTS.
- CHANGES TO THESE STANDARD RISER POSITIONS MUST NOT REDUCE THE CLIMBING SPACE TO LESS THAN 1/2 POLE.
- CONDUIT RISER AT BASE OF POLE NOT TO INFRINGE ON CURB OR SIDEWALK POSITIIONS.
- SPARE CONDUITS ARE NOT CONSIDERED AS RISERS.
- NEW CONSTRUCTION WITH EXISTING SDG&E RISER.

REFERENCE:


- PVC RISERS ARE NOT PERMITTED WITHIN THE CLIMBING SPACE PER G.O. 95 RULE 22.2C.
- NO C.A.T.V. OR TELCO JUMPERS ALLOWED IN CLIMBING SPACE PER G.O. 95 RULE 84.7.
- SEE OVERHEAD STANDARDS SECTION 200 FOR ALLOWABLE G.O. 95 CLIMBING SPACE OBSTRUCTIONS.
- SEE OH363UG4205 FOR INSTALLATION OF POLE STEPS.
- SEE OH1403UG4203 FOR POLE QUADRANT AND RISER IDENTIFICATION.
- SEE STANDARD OH1404UG4204 WHEN INSTALLING A SINGLE RISER, MODIFYING EXISTING CABLE POLE TO INCLUDE SECOND RISER OR FOR MULTIPLE CONDUIT RUNS AND JOINT POLE INSTALLATION.
- SEE UG4620 FOR TELECOMMUNICATION INSTALLATION.

Ī	REV	CHANGE	DRWN	BY	СНКД	APVD	DATE	0-0				
t	D	REVISED TO 3D FORMAT	GLC/DV	JIK	-	-	01/27/2022	SDGF				
ľ	С	DRAWING UPDATE	EDM	JAC	GLW	CZH	02/10/2021					
	В	DRAWING UPDATE	PEI	-	-	-	02/18/2019	A Sempra Energy utility®				
Г	© 1998 - 2022 San Diego Gas and Electric Company. All rights reserved. Removal of this copyright notice without permission is not permitted under law.											



SDG&E ELECTRIC OVER	HEAD AND UNDERGROUND CONSTR	RUCTION STANDARDS	SCALE: NOT TO SCALE			
CTANDARD 10	THE CARLE BOLE DICE	POSITIONS	DRAWING NO:	SHEET:		
	INT CABLE POLE RISER		OH1402.1	1 OF 1		
USING LADDER	ARM BRACKETS AND S	SINGLE RISER	UG4202.1	1 OF 1		
rates Latest Revision	Completely Revised	New Page	Information R	emoved		

SCOPE: THIS STANDRD SHOWS CABLE POLE RISER LOCATIONS, SDGE QUADRANT AND SIGNS FOR MARKING POLE RISER INSTALLATIONS.

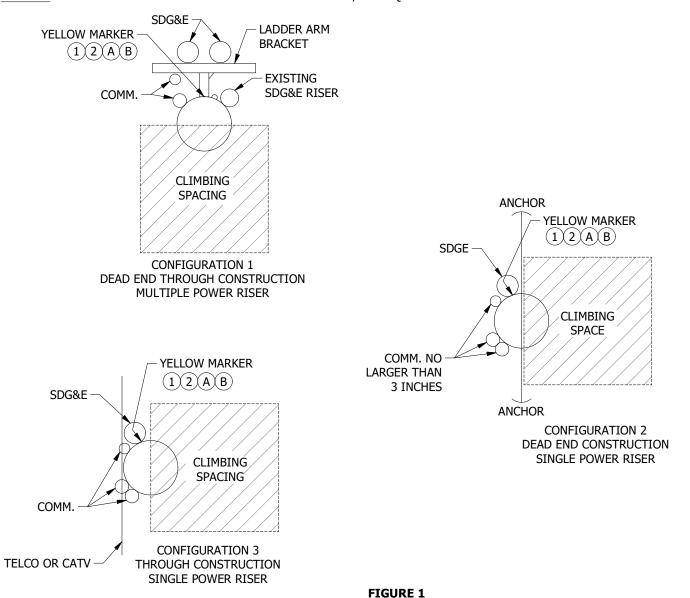

INSTALLATION:

IDENTIFYING CABLE POLE RISER LOCATION

- (A) NAIL THE SIGN TO THE RISER POLE APPROXIMATELY 5 FEET ABOVE GROUND WITH THE PROPER SIDE SHOWING.
- (B) USE ONE MARKER TO SHOW SDG&E RISER LOCATION.

BILL OF MATERIAL:

ITEM	DESCRIPTION	QUANTITY	STANDARD PAGE	STOCK NUMBER	DESIGN UNIT
1	MARKER, YELLOW PLASTIC WITH RAISED LETTERING STATING "PLACE-ELECTRIC RISER HERE 1" CLEAR-FROM-POLE	1	1403/4203	S476312	-
	SDG&E" ON ONE SIDE AND "PLACE ELECTRIC RISER HERE" FOLLOWED BY THREE ILLUSTRATIONS, THEN "SDGE" ON				
	REVERSE SIDE. TWO 1/8" HOLES, APPROX. DIMENSIONS 3" X 9.25" X 1/16"				
2	NAIL, ROOFING, 1-3/4", #11, 1/2" HEAD	AS REQ'D	-	S492192	-

© 1998 - 2022 San Diego Gas and Electric Company. All rights reserved. Removal of this copyright notice without permission is not permitted under law.

NOTES: NONE


REFERENCE:

- a. SEE OH1402UG4202 FOR STANDARD JOINT CABLE POLE RISER POSITIONS.
- b. SEE OH1404UG4204 FOR CABLE POLE RISER POSITION.

REV	CHANGE	DRWN	BY	СНКД	APVD	DATE
D	REVISED TO 3D FORMAT	AMP	JIK	-	-	04/14/2022
С	DRAWING UPDATE	EDM	JAC	GLW	CZH	02/10/2021
В	DRAWING UPDATE	PEI	-	-	-	02/18/2019



SCOPE: THIS STANDARD SHOWS THE SIGN USED FOR MARKING POLE RISER INSTALLATIONS.

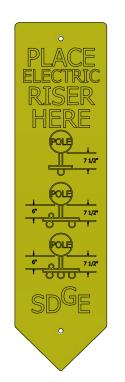



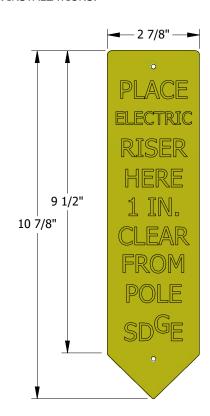


FIGURE 2

ALTERNATE CONSTRUCTION (B)

REVERSE

INSTALLATION:

- A) USE THE SIDE OF THE SIGN STATING "PLACE ELECTRIC RISER HERE" (FRONT), WHEN LADDER ARM BRACKETS ARE INSTALLED.
- B FOR ALTERNATIVE CONSTRUCTION USE THE SIDE OF THE SIGN STATING "PLACE ELECTRIC RISER HERE 1-INCH CLEAR FROM POLE" REVERSE, WHEN A SINGLE CONDUIT IS INSTALLED.
- C. REMOVE SIGN WHEN THE POLE RISER(S) IS INSTALLED.

BILL OF MATERIAL: NONE


NOTES:

- I. SIGN IS AVAILABLE TO MARK SDG&E RISER LOCATIONS ON CABLE. THE SIGN STOCK NUMBER S476312 IS MADE OF FLEXIBLE PLASTIC, WITH RAISED LETTERING ON EACH SIDE. SIGNS ARE TO BE ATTACHED TO POLES WITH 1 3/4 INCH NAILS STOCK NUMBER S492192.
- II. "PLACE ELECTRIC RISER HERE SHOWING 3 POLE RISER POSITIONS, SDG&E" IS PRINTED ON FRONT SIDE.
- III. "PLACE ELECTRIC RISER HERE 1-INCH CLEAR FROM POLE, SDG&E" ON THE REVERSE SIDE.
- IV. WHEN THE RISER LOCATION HAS BEEN DETERMINED, THE SIGNS ARE TO BE PLACED ON THE POLE, APPROXIMATELY 5 FEET ABOVE GROUND LEVEL BY THE CUSTOMER PROJECT PLANNER, PROJECT COORDINATOR, GENERAL FOREMAN, INSPECTOR OR WORKING FOREMAN SETTING THE POLE. RISER LOCATIONS ARE SHOWN ON OH1402UG4202.

REFERENCE:

- a. SEE OH1403UG4203 FOR POLE QUADRANT AND RISER IDENTIFICATION.
- b. SEE OH1404/UG4204 FOR CABLE POLE RISER INSTALLATION.

SDG&E ELECTRIC OVER	SDG&E ELECTRIC OVERHEAD AND UNDERGROUND CONSTRUCTION STANDARDS										
POLE QUADE	RANT AND RISER IDENTI	FICATION	OH1403.1 UG4203.1	1 OF 1							
Indicates Latest Revision	Completely Revised	New Page	Information R	emoved							

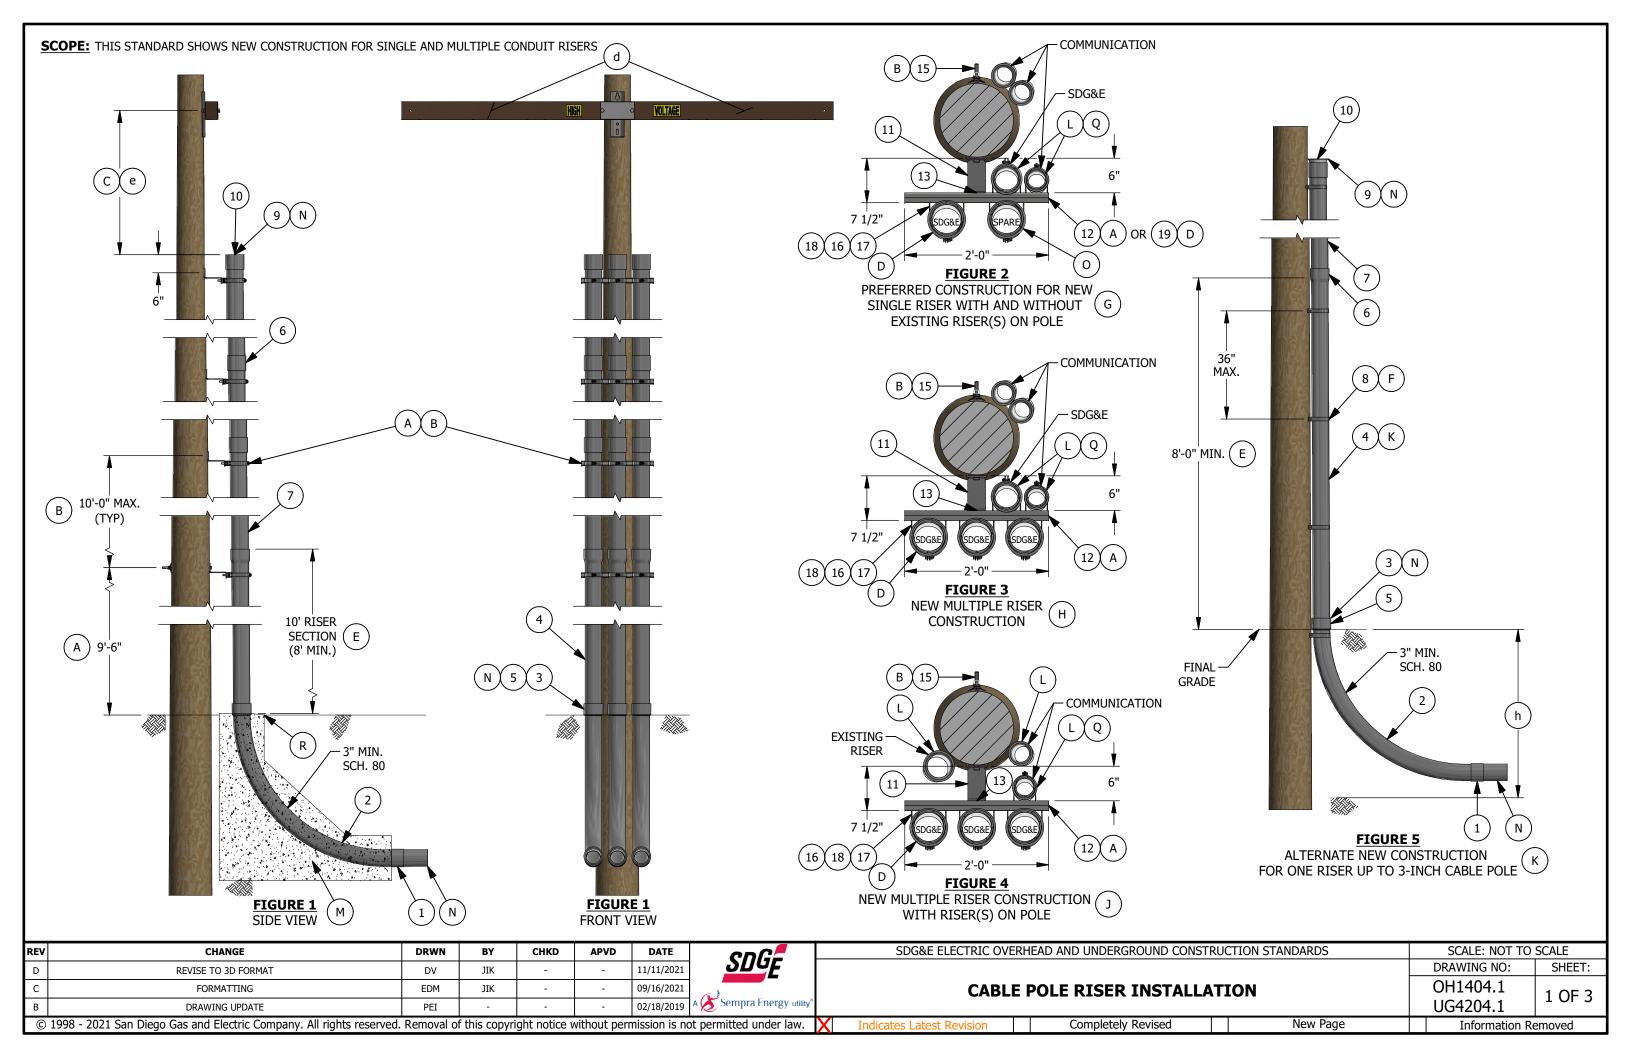

INSTALLATION:

- MOUNT FIRST BRACKET LADDER ARM NO LOWER THAN 9'-6". IF THE FIRST BRACKET EXTENDS TOWARD A STREET OR DRIVEWAY, OFFSET THE UNISTRUT CHANNEL TO CLEAR LARGE VEHICLES.
- INSTALL AT LEAST ONE LADDER ARM BRACKET FOR EACH COUPLING JOINT OF CONDUIT 10-FOOT MAX. DISTANCE BETWEEN BRACKETS. ALL LADDER ARM BRACKETS ARE TO BE ATTACHED TO THE POLE WITH BOLTS. NOT LAG SCREWS.
- REFER TO INDIVIDUAL CABLE POLE STANDARD FOR CORRECT MEASUREMENT.
- (D) CENTER CONDUIT POSITION SHALL BE USED FOR MULTIPLE SDG&E SECONDARY RUNS OR SDG&E TELECOMMUNICATION CONDUIT. OTHER CONDUIT POSITIONS ON THE FRONT OF THE BRACKET SHALL BE USED FOR A SINGLE OR DOUBLE CONDUIT. THE 8 INCH UNISTRUT CHANNEL (ITEM 19) MAY BE INSTALLED FOR A SINGLE RISER WHERE NO COMMUNICATIONS IS ANTICIPATED.
- RISERS OF PLASTIC CONDUIT SHALL BE EPC-80 PVC SCHEDULE 80, FROM THE GROUND LINE TO A LEVEL NOT LESS THAN 8 FEET ABOVE THE GROUND LINE PER G.O. 95 RULE 54.6-E AND SDG&E CONDUIT SIZING REQUIREMENTS.
- FOR SINGLE RISER CONSTRUCTION, SEPARATION OF PIPE STRAPS (ITEM 8) SHALL BE 3 FEET MAXIMUM.
- USE FIGURE 2 FOR PREFERRED CONSTRUCTION FOR A SINGLE RISER
 - 1. WHEN INSTALLING A SINGLE RISER.
 - 2. WHEN ADDING A SINGLE RISER TO AN EXISTING RISER POLE. AN EXISTING SINGLE SDG&E RISER WOULD REMAIN ON THE POLE UNLESS IT IS CREATING A G.O. 95 INFRACTION. IF AN INFRACTION EXISTS, MOVE THE EXISTING RISER TO THE LADDER ARM BRACKET ALONG WITH THE NEW RISER SHOWN IN DETAIL "B".
- USE FIGURE 3:

WHEN INSTALLING MORE THAN ONE RISER.

USE FIGURE 4:

WHEN ADDING A RISER(S) TO AN EXISTING SDG&E RISER POLE. AN EXISTING SINGLE SDG&E RISER WOULD REMAIN ON THE POLE UNLESS IT IS CREATING A G.O. INFRACTION. IF AN INFRACTION EXISTS, MOVE THE EXISTING RISER TO THE LADDER ARM BRACKET.

- (K) USE FIGURE 5 FOR ALTERNATE CONSTRUCTION FOR A SINGLE RISER
 - 1. FIELD CONDITIONS DO NOT ALLOW ROOM FOR LADDER ARM BRACKETS, (I.E. CONDUIT WOULD EXTEND INTO THE STREET, SIDEWALK, DRIVEWAY, ETC.). THIS INSTALLATION WOULD BE LIMITED TO ONE SDG&E RISER, UP TO 3" (NO OTHER RISER(S) LARGER THAN 3 INCH WOULD BE ON THE POLE). ONE HALF OF THE POLE MUST REMAIN CLEAR FOR CLIMBING SPACE AND G.O. REQUIREMENTS MUST BE FOLLOWED.
 - 2. WHEN AN EXISTING RISER IS ALREADY ON THE POLE AND IT MAY BE RE-USED. (I.E. REMOVING A STREET LIGHT FUSE BOX FROM A POLE AND NEW CONDUIT WILL CONNECT TO THE EXISTING CONDUIT WHERE THE FUSE BOX WAS LOCATED. CUSTOMER RE-WIRE JOB, ETC.).
- ONE RISER ON THE POLE 3-INCH MAX. AND ONE RISER ON THE BACK SIDE OF THE LADDER ARM BRACKET 3-INCH MAX. ARE PERMITTED BACK-TO-BACK. A MAXIMUM OF TWO 4-INCH COMMUNICATIONS RISERS ARE PERMITTED ON THE BACK SIDE OF A LADDER ARM ASSEMBLY. THE ADJACENT POLE QUADRANT MUST BE VACANT TO INSTALL ANY 4 INCH RISER ON THE BACK OF THE LADDER ARM BRACKET, AND MUST REMAIN VACANT AFTER INSTALLATION.
- SLURRY ENCASEMENT IS REQUIRED AROUND THE ELBOW(S) FOR 5-INCH PRIMARY CONDUIT(S).
- EACH CONDUIT RUN BETWEEN SUBSTRUCTURES, PADS, CUSTOMER SERVICE RISERS, ETC., SHALL BE ONE SIZE CONDUIT CONTINUOUSLY, I.E. NO REDUCERS ARE ALLOWED WITHIN A CONDUIT RUN EXCEPT WHERE THE CONDUIT ENTERS A SUBSTRUCTURE OR ABOVE GROUND LEVEL ON A RISER POLE. IF A 3-INCH RISER IS ALREADY INSTALLED AND THE GRIP SIZE REOUIRES A 2-INCH RISER, A 2" TO 3" REDUCER MAY BE USED TO ACCOMMODATE THE GRIP. THE SAME WOULD APPLY TO OTHER SIZE CONDUITS AS HAS BEEN DESCRIBED. GRIPS ARE NOT REQUIRED ON SECONDARY RISERS.
- SPARE CONDUIT REFERS TO AN EMPTY CONDUIT THAT IS SPECIFIED BY THE PLANNER FOR OPERATING AND MAINTENANCE REQUIREMENTS.

_												
F	REV	CHANGE	DRWN	BY	CHKD	APVD	DATE	CDC=		SDG&E ELECTRIC OV	ERI	ĪΕΑ
	D	REVISE TO 3D FORMAT	DV	JIK	-	-	11/11/2021	SDGE				
	С	FORMATTING	EDM	JIK	-	-	09/16/2021			CABL	Ε.	P(
	В	DRAWING UPDATE	PEI	-	-	-	02/18/2019	A Sempra Energy utility®				
Γ	©	1998 - 2021 San Diego Gas and Electric Company. All rights reserved.	Removal o	f this copyr	ight notice v	without per	mission is no	ot permitted under law.	X	Indicates Latest Revision		



INSTALLATION (CONT'D):

SPARE CONDUITS SHOULD BE CONSIDERED OR INSTALLED:

- 1. WHEN REQUESTED BY A CUSTOMER AT HIS OWN EXPENSE, BUT NOT TO EXCEED CONDUIT LIMITATIONS IN THIS STANDARD.
- 2. WHEN IT IS ECONOMICAL TO INSTALL CONDUIT IN LIEU OF CONCRETE, BUT NOT TO EXCEED
- 3. BASED ON FUTURE CONSTRUCTION LIMITATIONS SUCH AS BENEATH BRIDGES, ROADWAYS AND RAILROAD TRACKS, BUT NOT TO EXCEED CONDUIT LIMITATIONS IN THIS STANDARD.
- 4. IN CONVERSION OR NEW BUSINESS PROJECTS TO ALLOW EASY BYPASS OF THE POLE DURING REMOVAL. CONDUITS INSTALLED FOR THIS PURPOSE SHALL NOT GO UP THE POLE BUT, RATHER, SHALL EXTEND PAST THE POLE A MINIMUM OF 6 FEET.
- FUTURE SPARE CONDUIT REFERS TO AN EMPTY CONDUIT SPECIFIED BY EITHER THE PLANNER OR DISTRIBUTION PLANNING FOR AREAS WITH GROWTH POTENTIAL. FUTURE FEEDER CONDUIT SPECIFIED BY DISTRIBUTION PLANNING MUST BE SUPPORTED BY THE LONG TERM FEEDER ARRANGEMENT PLAN.
- COMMUNICATIONS ONLY POINT OF ATTACHMENT FOR LADDER ARM BRACKET CONSTRUCTION SHALL BE ON THE BACK SIDE OF THE ARM BRACKET ASSEMBLY, (GALVANIZED UNISTRUT PIPE CLAMPS SHALL BE USED TO SECURE THE CONDUIT). COMMUNICATIONS MAY ATTACH ON THE BACK OF THE ASSEMBLY ALONGSIDE SDG&E'S RISER.
- SLOPE SLURRY ENCASEMENT 1/4-INCH ABOVE GRADE OF PAVED AREA TO DRAIN WATER AWAY FROM CONDUIT RISER.

BILL OF MATERIALS:

ITEM	DESCRIPTION	CONDUIT SIZE	AL CABLE	QUANTITY	STANDARD PAGE	STOCK NUMBER	DESIGN UNIT
	COUPLING, 3" IPS DIRECT/ENCASED BURIAL	3"	-	AS REQ'D	-	S279904	-
1	COUPLING, 4" DB/EB, PVC	4"	-	AS REQ'D	-	S279936	-
	COUPLING, 5" IPS, DIRECT/ENCASED BURIAL	5"	-	AS REQ'D	-	S280032	-
	ELBOW, 3" SCH 80 PVC (CONDUIT RISER	3" - 36" R	-	AS REQ'D	-	S322472	3"CP-B
2	CONDUIT RISER BEND, SCHEDULE 80 4"_48"	4" - 48" R	-	AS REQ'D	-	S322480	4"CP-B
	ELBOW, (CONDUIT RISER BEND) SCHEDULE 80,	5" - 48" R	-	AS REQ'D	-	S322488	5"CP-B
3	REDUCER, 4" X 3" SCH.80, SPIGOT TO SPIGOT	4" TO 3"	-	AS REQ'D	-	S573408	4-3RED
3	REDUCER, 5" IPS TO 4" IPS, PVC SCHED	5" TO 4"	-	AS REQ'D	-	S573424	5-4RED
	PVC SCHEDULE 80 3" W/CPLG	3"	-	AS REQ'D	-	S251552	S80-3"
4	CONDUIT, PVC, SCH. 80, 4" X 10'	4"	-	AS REQ'D	-	S251584	S80-4"
	CONDUIT. 5" X 10' SCH. 80 PVC	5"	-	AS REQ'D	-	S251592	S80-5"
	COUPLING, PVC, SCHEDULE 80, 3" IPS	3"	-	AS REQ'D	-	S280544	-
5	COUPLING, 4" PVC SCH 80 SWEDGED, PER NEMA TC2	4"	-	AS REQ'D	-	S280576	-
	COUPLING, 5" SCH.80 PVC, SWEDGED	5"	-	AS REQ'D	-	S280592	-
	COUPLING 3" PVC SCHEDULE 40, PER NEMA	3"	-	AS REQ'D	-	S280448	-
6	COUPLING 4" SCHEDULE 40 PVC PER NEMA TC2	4"	-	AS REQ'D	-	S280480	-
	COUPLING, 5" PVC SCH 40, PER NEMA TC2.	5"	-	AS REQ'D	-	S280496	-
	3" SCHEDULE 40 PVC	3"	-	AS REQ'D	-	S251360	S40-3"
7	4" SCHEDULE 40 PVC	4"	-	AS REQ'D	-	S251392	S40-4"
	CONDUIT PVC 5 IN X 10FT SCH 40, WITH	5"	-	AS REQ'D	-	S251408	S40-5"
	STRAP, CONDUIT, 3 INCH, 2-1/4 INCH DIAMETER	3"	-	AS REQ'D	-	S697920	-
8	STRAP, CONDUIT,4IN, TWO 1/4IN DIAMETER	4"	-	AS REQ'D	-	S697952	-
	STRAP, PIPE, 5", TWO HOLE	5"	-	AS REQ'D	-	S697984	-
	GRIP, CONDUIT RISER, CLOSED DOUBLE MESH 1-COND #2	3"	1/C#2 SOL	AS REQ'D	-	S393984 (I	2G1#2A
	SOLID, 2" CONDUIT, 1"-1.24"						
	GRIP, CONDUIT RISER, CLOSED DOUBLE MESH 2 OR 3 COND	3"	2-1/C#2 SOL,	AS REQ'D	-	S394048 (I	3G2#2A, 3G3#2A
	#2 SOLID, 3" CONDUIT, 2"-2.49"		3-1/C#2 SOL				
9	GRIP, 4" CONDUIT RISER, CLOSED SINGLE MESH FOR #2 SOLID	4"	3-1/C#2 SOL	AS REQ'D	-	S394104 (I	4G3#2A
9	CABLE.						
	GRIP, CONDUIT RISER, CLOSED DOUBLE MESH 3-1COND #2	4"	4/0	AS REQ'D	-	S394080 (I	4G#2/0, 4G4/0C
	SOLID, 4" CONDUIT, 2.5"-2.99" ALSO 3-1COND 4/0 COPPER						
	GRIP, 4" CONDUIT RISER, CLOSED SINGLE MESH FOR 350MCM	4"	350 KCMIL	AS REQ'D	-	S394100 (I	4G-350
	CABLE.						

SDG&E ELECTRIC OVERHEAD AND UNDERGROUND CONSTRUCTION STANDARDS				SCALE: NOT TO SCALE			
					DRAWING NO:	SHEET:	
CABLE POLE RISER INSTALLATION					OH1404.2	2 OF 3	
					UG4204.2	2 01 3	
ates Latest Revision	Completely Revised		New Page		Information Removed		

BILL OF MATERIALS: (CONT'D)

ITEM	DESCRIPTION	QUANTITY	CONDUIT SIZE	AL CABLE	STANDARD PAGE	STOCK NUMBER	DESIGN UNIT
	GRIP, 5" CONDUIT RISER, CLOSED SINGLE MESH FOR 350MCM	AS REQ'D	5"	350 KCMIL	-	S394102 N	5G-350
	CABLE.						
9	GRIP, 5" CONDUIT RISER, CLOSED SINGLE MESH FOR 750MCM	AS REQ'D	5"	500 KCMIL	-	S394096 N	5G500C, 5G-750
9	OR 500MCM CABLE.			750 KCMIL			
	GRIP, 5" CONDUIT RISER, CLOSED SINGLE MESH FOR 1000	AS REQ'D	5"	1000 KCMIL	-	S394098 N	5G1000
	MCM CABLE.						
10	PROTECTOR, NYLON CABLE	AS REQ'D	-	-	-	S558720	-
11	BRACKET, CONDUIT STANDOFF, CONSTRUCTED	AS REQ'D	-	-	-	S167186 (X)B	LA-ARM
12	CHANNEL, 1-5/8" X 1-5/8" BACK TO BACK	AS REQ'D	-	-	-	S216702 (X)B	LA-ARM
13	NUT, STUD, 1/2" X 1-3/8"	AS REQ'D	-	1	-	S507000	-
14	2" UNISTRUT PIPE CLAMPS	AS REQ'D	-	-	-	S229536 (I	CL-2IN
	BOLT, MACHINE, 5/8" X 16", GALV W/ NUT	AS REQ'D	-	ı	OH390	S154912 B	-
	WASHER CURVED RIB, 3" X 3" W/11/16" HOLE FOR 5/8" BOLT	AS REQ'D	-	-	OH390	S797792 B	-
15	HOT DIPPED GALVANIZED						
	WASHER, 5/8", DOUBLE COIL SPRING, TYPE M-W, STEEL,	AS REQ'D	-	-	OH390	S798560 B	-
	TIN/ZINC COAT						
16	CLAMP, PIPE, STEEL, GALV., UNISTRUT, 4"	AS REQ'D	-	1	-	S229664	CL-4IN
17	5" GALV. PIPE CLAMP	AS REQ'D	-	1	-	S229668	CL-5IN
18	CLAMP, PIPE, STEEL 3"	AS REQ'D	-	•	-	S229632	CL-3IN
19	CHANNEL, GALV., 8"	AS REQ'D	-	ı	-	S216840 D	-


NOTES:

- I. ALL CABLE POLE RISERS, PRIMARY AND SECONDARY SHALL BE 3 IN MINIMUM CONDUIT.
- II. THIS CONSTRUCTION IS LIMITED TO A MAXIMUM OF FOUR SDG&E RISERS (NO MORE THAN TWO PRIMARY RISER).
- III. WHEN POSSIBLE, RISER SHOULD BE INSTALLED ON THE SIDE OF THE POLE OPPOSITE TRAFFIC FLOW.
- IV. SPARE CONDUITS SHALL BE CAPPED <u>JUST ABOVE GROUND LEVEL</u> TO PREVENT MOISTURE OR WIRE ENTRY AND KEEP DEBRIS OUT, SPARES ARE NOT TO BE CONSIDERED AS A RISER.
- V. WHENEVER POSSIBLE, SINGLE RISES SHOULD BE INSTALLED AWAY FROM THE TRAFFIC TOWARD THE SIDEWALK.
- (VI) NOT SHOWN ON FIGURES.
- (X) THIS ITEM IS EXEMPT.

REFERENCE:

- a. FOR POLE STEPS, SEE OH363UG4205.
- b. FOR MATERIAL REQUIREMENTS, ETC., SEE UG3944.
- c. FOR POSITIONING OF RISERS INVOLVING MORE THAN ONE UTILITY, SEE 0H1402UG4202.
- (d) FOR NON-PORCELAIN TERMINAL MOUNTING BRACKET INSTALLATION AND MATERIALS, SEE OH1407UG4207.
- (e) FOR 0 750V UNDERGROUND SERVICE FROM AN OVERHEAD LINE, SEE OH1414UG4214.
- f. FOR TELECOMMUNICATION INSTALLATION, SEE UG4620, UG4621, UG4622, UG4623, UG4624, UG4625, AND UG4626.
- g. PVC RISERS ARE NOT PERMITTED WITHIN THE CLIMBING SPACE PER G.O. 95 RULE 22.2C.
- (h) FOR DEPTH REQUIREMENTS, SEE UG3370.

REV	CHANGE	DRWN	BY	СНКД	APVD	DATE	CDG=		SDG&E ELECTRIC OVERHEAD AND UNDERGROUND CONSTRUCTION STANDARDS	SCALE: NOT TO	SCALE
D	REVISE TO 3D FORMAT	DV	JIK	-	-	11/11/2021	ן אַ <i>טונ</i> בּ			DRAWING NO:	SHEET:
С	FORMATTING	EDM	JIK	-	-	09/16/2021			CABLE POLE RISER INSTALLATION	OH1404.3	3 OF 3
В	DRAWING UPDATE	PEI	-	-	-	02/18/2019	A Sempra Energy utility	y®		UG4204.3	3 01 3
© 19	998 - 2021 San Diego Gas and Electric Company, All rights reserved.	. Removal c	f this copyr	riaht notice	without per	mission is n	ot permitted under law.	X	Indicates Latest Revision Completely Revised New Page	Information Re	emoved

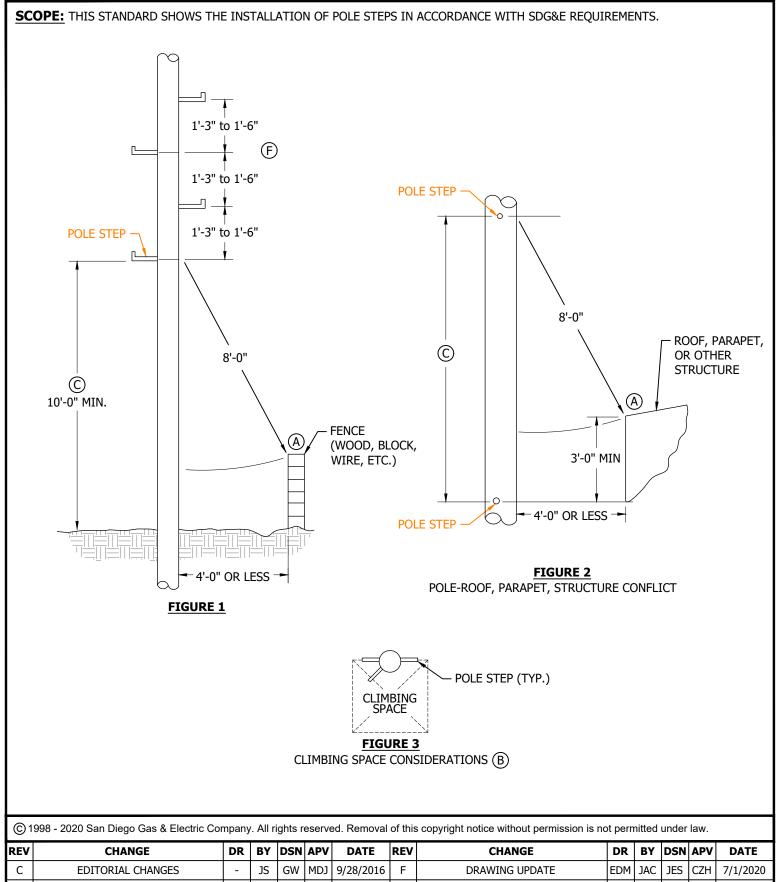

REV	CHANGE	DR	BY	DSN	APV	DATE	REV		CHA	NG	iE	DR	BY	DSN	APV	DATE
С	EDITORIAL CHANGES	-	JS	GW	MDJ	9/28/2016	F		DRAWING	G U	PDATE	EDM	JAC	JES	CZH	7/1/2020
В	EDITORIAL CHANGES	1	JS	IL	MDJ	6/23/2016	Е		NOTES	UPI	DATE	ı	JC	JS	MDJ	1/17/2018
Α	UPDATE NOTES	-	JC	JE/IL	DW	12/16/2014	D		NOTES	UPI	DATE	1	JS	JS	MDJ	6/26/2017
	X Indicates Latest Revision		ion		Completely F	Revised	d	New Page		Information Re	move	d				


SHEET 1 OF 3

SDG&E ELECTRIC OVERHEAD AND UNDERGROUND CONSTRUCTION STANDARDS

LECTRIC OVERTICAL AND UNDERGROUND CONSTRUCTION STANDARDS

OH363.1 UG4205.1

INSTALLATION OF PERMANENT POLE STEPS

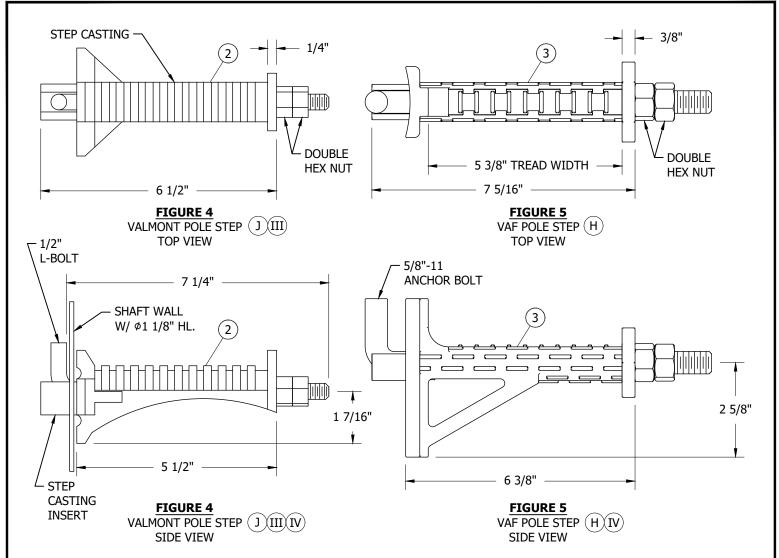

INSTALLATION:

- (A) eight foot minimum radial clearance is required from the first pole step to the top of any obstacle when the POLE IS SET FOUR FEET OR LESS FROM THE OBSTACLE. IF THE POLE IS SET MORE THAN FOUR FEET AWAY FROM THE OBSTACLE, THIS REQUIREMENT DOES NOT APPLY.
- $(\,\mathsf{B}\,)$ pole steps should be located near the edges of the climbing space but must be located so they are always USABLE. FOR INSTANCE, IF VERTICAL RISERS WOULD INTERFERE WITH NORMALLY LOCATED POLE STEPS, INSTALL THE STEPS WITHIN THE CLIMBING SPACE AS SHOWN. APPLIES ONLY TO WOOD POLES.
- (C) NO STEPS ALLOWED IN THIS AREA.
- D. THE FOLLOWING WOOD POLES SHALL BE STEPPED:
 - 1. POLES THAT ARE DIFFICULT TO CLIMB (E.G. SHELL ROT, LARGE CRACKS).

Indicates Latest Revision

2. POLES THAT ARE FREQUENTLY CLIMBED BY TROUBLESHOOTER FOR MAINTENANCE OR OPERATING PURPOSES, OR, AS REQUESTED.

© 1998 - 2020 San Diego Gas & Electric Company. All rights reserved. Removal of this copyright notice without permission is not permitted under law.

REV	CHANGE	DR	BY	DSN	APV	DATE	REV	CHANGE	DR	BY	DSN	APV	DATE
С	EDITORIAL CHANGES	1	JS	GW	MDJ	9/28/2016	F	DRAWING UPDATE	EDM	JAC	JES	CZH	7/1/2020
В	EDITORIAL CHANGES	-	JS	IL	MDJ	6/23/2016	Е	NOTES UPDATE	-	JC	JS	MDJ	1/17/2018
Α	UPDATE NOTES	-	JC	JE/IL	DW	12/16/2014	D	NOTES UPDATE	-	JS	JS	MDJ	6/26/2017

Completely Revised

SHEET 2 OF 3

SDG&E ELECTRIC OVERHEAD AND UNDERGROUND CONSTRUCTION STANDARDS

New Page

Information Removed

OH363.2 UG4205.2

INSTALLATION OF PERMANENT POLE STEPS

INSTALLATION CONTINUED:

- E. FIBERGLASS AND STEEL POLES THAT ARE INACCESSIBLE SHALL EITHER BE PERMANENTLY STEPPED OR HAVE PROVISIONS TO BE STEPPED CONSISTENT WITH SDG&E CONSTRUCTION STANDARDS. THE FIRST POLE STEP SHALL BE INSTALLED AT TEN FEET ABOVE THE GROUND LEVEL.
- F POLE STEPS ON ALL POLES ARE TO BE SPACED A MINIMUM OF 15" TO 18", TEN FEET ABOVE GROUND LEVEL. THE FIRST TEN FEET OF THE POLE, STEPS ARE TO BE SPACED A MAX. OF 18".
- G. TRANSMISSION POLES WITH DISTRIBUTION UNDER BUILD SHALL BE STEPPED TEN FEET FROM GROUND LEVEL AND MAY EXTEND UP TO AND ABOVE PRIMARY.
- (H) POLESTEP INSTALLATION (VAF):
 - 1. UNSCREW THE HEX NUTS AT THE END OF THE "J" BOLT TO THE END OF THE THREADS. DO NOT REMOVE THE HEX NUTS FROM THE BOLT.
 - 2. PUSH "J" BOLT BACK INTO THE STEP TO ALLOW THE "ELBOW" TO EXTEND OUT PAST THE SLOT OPENING.
 - 3. FEED "J" BOLT THROUGH THE PROPER STEP OPENING IN THE UTILITY POLE AND PLACE THE BACKING PLATE AGAINST THE OUTSIDE WALL OF THE POLE. MAKE SURE THE RADIUS SIDE OF THE PLATE FACES THE POLE.
 - 4. USING THE HEX NUT, PULL THE "J" BOLT BACK OUT MAKING SURE THAT THE "ELBOW" SLIDES THROUGH THE SLOT AND FITS SNUG AGAINST THE INSIDE POLE WALL.
 - 5. TIGHTEN FIRST HEX NUT AGAINST THE OUTSIDE OF THE STEP. DO NOT OVER TIGHTEN.
 - 6. TIGHTEN SECOND HEX NUT TIGHTLY AGAINST THE FIRST HEX NUT.
 - 7. VISUALLY CHECK STEP TO VERIFY IT IS INSTALLED PROPERLY.
- (J) POLESTEP INSTALLATION (VALMONT):
 - 1. INSERT L-BOLT THROUGH STEP CASTING WITH "L" ON THE INSERT SIDE OF THE CASTING.
 - 2. INSERT "L" BOLT AND STEP CASTING INSERT INTO POLESTEP HOLE IN POLE WALL.
 - 3. HAND TIGHTEN INSIDE HEX-NUT TO A SNUG FIT. A GENTLE WIGGLE ON THE STEP ASSEMBLY WILL ALLOW THIS.
 - 4. USING A STANDARD WRENCH, TIGHTEN INSIDE NUT ONE TO ONE AND A HALF (1-1.5) TURNS PAST THE HAND SNUG CONDITION.
 - 5. INSTALL SECOND HEX-NUT TO LOCK THE FIRST IN PLACE.
 - 6. REMOVAL OF THE STEP ASSEMBLY FROM THE POLE IS ACCOMPLISHED BY REVERSING THE STEPS OUTLINED ABOVE.

BILL OF MATERIALS:

ITEM	DESCRIPTION	COLOR	QUANTITY	STANDARD PAGE	STOCK NUMBER	DESIGN UNITS
1	STEP, POLE, DRIVING TYPE (FOR WOOD POLE)				S692992	STEP
2	STEP, POLE, VALMONT				S693000	
2	STEP, POLE, VAF	BROWN			S692018	VAF-B
3	SILF, FOLL, VAI	SILVER			S693012	VAF-S

NOTES:

- I. JOINT POLE WHERE ANOTHER PARTY OWNS THE POLE, G.O. 95 WILL BE MAINTAINED.
- (II) NOT SHOWN IN FIGURES.
- (III) STEP PARTS SHALL NOT BE ALTERED IN ANY MANNER. HANDLE STEP CASTINGS WITH CARE. DO NOT DROP, STRIKE OR IMPACT.
- $\langle ext{IV}
 angle$ maximum allowable load of 500Lbs. A safety factor of 2.5 is included in this value.

REFERENCE:

a. POLE STEPPING JOINT USE POLES, SEE G.O. 95 RULE 91.3A.

Indicates Latest Revision

© 1998 - 2020 San Diego Gas & Electric Company. All rights reserved. Removal of this copyright notice without permission is not permitted under law.

REV	CHANGE	DR	BY	DSN	APV	DATE	REV	CHANGE	DR	BY	DSN	APV	DATE
С	EDITORIAL CHANGES	-	JS	GW	MDJ	9/28/2016	F	DRAWING UPDATE	EDM	JAC	JES	CZH	7/1/2020
В	EDITORIAL CHANGES	-	JS	IL	MDJ	6/23/2016	Е	NOTES UPDATE	-	JC	JS	MDJ	1/17/2018
Α	UPDATE NOTES	-	JC	JE/IL	DW	12/16/2014	D	NOTES UPDATE	-	JS	JS	MDJ	6/26/2017

Completely Revised

SHEET 3 OF 3

SDG&E ELECTRIC OVERHEAD AND UNDERGROUND CONSTRUCTION STANDARDS

New Page

UG4205.3

OH363.3

Information Removed

SCOPE: THIS STANDARD SHOWS GENERAL INFORMATION FOR CABLE POLES AT 12.47KV & BELOW.

ATTENTION

* NEW PRIMARY CABLE POLE INSTALLATIONS SHALL BE TRUCK ACCESSIBLE. EXISTING POLE LOCATIONS THAT ARE NOT TRUCK ACCESSIBLE CAN BE GRANDFATHERED BY DEVIATION.

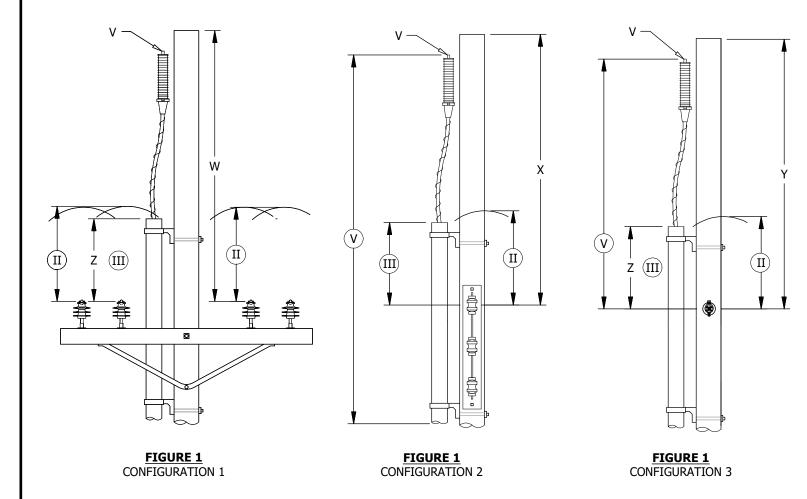


TABLE 1

			CLEARANCES			
		MINIM	UM SEPARATION TO COND	UCTORS BELOW		
VOLTAGE OF LEAD WIRES CONNECTED TO TERMINALS V (V)		SUPPLY ON CROSSARMS W (IN)	ab	RACK CONSTRUCTION 0-750V	CABLE 0-750V Y (IN)	COMMUNICATIONS CROSSARMS AND CABLE
1	0-750V	750-7,500V	7,500-20,000V	X (IN) ©	d	Z (IN) e
0-750	24			72 UNGUARDED		36
750-7,500	48	48		OR	72	48
7,500-20,000	48	48	48	48 WITH GUARD		60

REV	CHANGE	DRWN	ВҮ	СНКД	APVD	DATE	SDG₽				
Е	EDITORIAL CHANGES	EDM	MRF	GLW	KRG	06/27/2022	<u>эпа</u> Е				
D	REVISED TO 3D FORMAT	AMP	JIK	-	-	01/27/2022					
С	FORMATTING	EDM	JIK	-	-	09/16/2021	A Sempra Energy utility®				
©	© 1998 - 2022 San Diego Gas and Electric Company. All rights reserved. Removal of this copyright notice without permission is not permitted under law.										



INSTALLATION: NONE

BILL OF MATERIALS: NONE

NOTES:

- (I) TERMINALS MAY BE BRACKET OR CROSSARM MOUNTED.
- (II) 24-INCH MINIMUM RADIAL DIMENSION. (a)
- 18-INCH MINIMUM VERTICAL DIMENSION FROM CONDUIT EDGE OR LOWEST POINT OF CONDUCTOR LOOP. (a)
- IV. USE THIS PAGE ONLY TO OBTAIN MINIMUM SEPARATIONS BETWEEN CONDUCTORS. DO NOT USE FOR CONSTRUCTION.
- (V) 22'-6" MINIMUM TO GROUND.

REFERENCE:

- SEE G.O. 95 RULE 54.6F.
- SEE G.O. 95 TABLE 2, CASES 9, 10, 11.
- (c) SEE G.O. 95 RULE 54.9E.
- SEE G.O. 95 RULE 54.10E
- SEE G.O. 95 RULE 92.1F3.

SDG&E ELECTRIC OVERH	EAD AND UNDERGROUND CONSTR							
			DRAWING NO:	SHEET:				
GENERAL INFORMA	TION - 12.47KV & BEL	OW CABLE POLES	OH1406.1	1 OF 1				
			UG4206.1	1011				
Indicates Latest Revision	New Page	Information R	emoved					

SCOPE: THIS STANDARD SHOWS THE VARIOUS METHODS OF SECONDARY CONSTRUCTION WHEN UNDERGROUND CUSTOMERS ARE SERVED FROM OVERHEAD SECONDARY.



FIGURE 1
TERMINAL CONSTRUCTION (a) ISOMETRIC VIEW

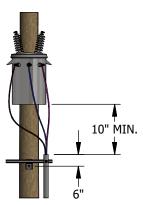


FIGURE 1 TERMINAL CONSTRUCTION (a) FRONT VIEW



FIGURE 1 TERMINAL CONSTRUCTION (a) SIDE VIEW

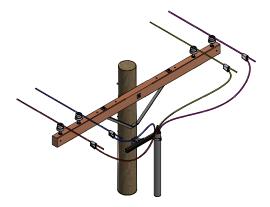


FIGURE 2 OPEN SECONDARY "AIR MAILING" ISOMETRIC VIEW

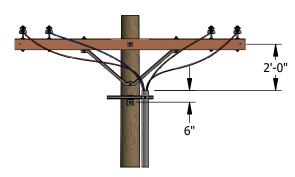


FIGURE 2 OPEN SECONDARY "AIR MAILING" FRONT VIEW



FIGURE 2 OPEN SECONDARY "AIR MAILING" SIDE VIEW



FIGURE3 CROSSARM CONSTRUCTION #2 CABLE MAX. ISOMETRIC VIEW

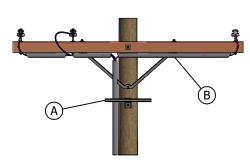


FIGURE 3 CROSSARM CONSTRUCTION #2 CABLE MAX. FRONT VIEW



FIGURE 3 CROSSARM CONSTRUCTION #2 CABLE MAX. SIDE VIEW





FIGURE 4 SECONDARY AERIAL CABLE TANGENT CONSTRUCTION ISOMETRIC VIEW

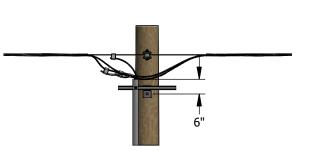


FIGURE 4 SECONDARY AERIAL CABLE TANGENT CONSTRUCTION FRONT VIEW



FIGURE 4 SECONDARY AERIAL CABLE TANGENT CONSTRUCTION SIDE VIEW

INSTALLATION:

- (A) INSTALL CONDUIT ON THE BACK SIDE OF THE LADDER ARM BRACKET.
- (B) INSTALL CABLE IN SCHEDULE 40 PVC UNDER ARM.
- C. PVC RISER SHALL NOT BE INSTALLED IN THE CLIMBING SPACE. (b)


BILL OF MATERIALS: NONE

NOTES: NONE **REFERENCE:**

- (a) FOR RISER CONSTRUCTION, SEE OH1404UG4204.
- (b) SEE G.O. 95, RULE 22.2 (C).

REV	CHANGE	DRWN	BY	CHKD	APVD	DATE	CDC=	SDG&E ELECTRIC OVERHEAD AND UNDERGROUND CONSTRUCTION STANDARDS	SCALE: NOT TO S	SCALE
D	REVISED TO 3D FORMAT	EDM	JIK	-	-	02/23/2022	<u>SDG</u> E	DR	RAWING NO:	SHEET:
С	FORMATTING	EDM	JIK	-	-	09/16/2021		0-750V UNDERGROUND SERVICE FROM AN OVERHEAD LINE)H1414.1	1 OF 1
В	DRAWING UPDATE	PEI	-	-	-	02/18/2019	A Sempra Energy utility®	UC UC	JG4214.1	1011
C	1998 - 2022 San Diego Gas and Electric Company. All rights reserved. Removal of this copyright notice without permission is not permitted under							Indicates Latest Revision Completely Revised New Page	Information Re	moved

SCOPE: THIS STANDARD TO BUILD A BUCK POSITION, 12.47KV AND BELOW, THREE-PHASE CABLE POLE WITH CUTOUT MOUNTED NON-PORCELAIN TERMINALS FOR #2/0 AND SMALLER UNDERGROUND CABLE IS TO BE USED ONLY WHEN NECESSARY TO AVOID THE SETTING OF AN ADDITIONAL POLE.

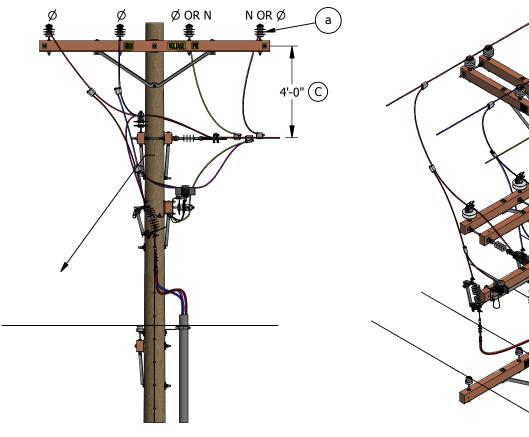

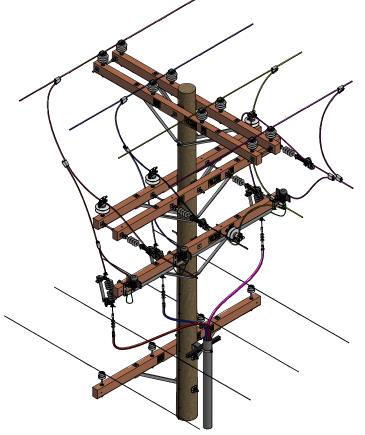


FIGURE 1

ISOMETRIC VIEW


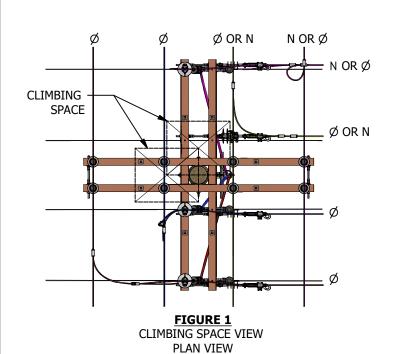


FIGURE 1

FRONT VIEW

CHANGE DRWN BY CHKD APVD DATE 04/12/2022 REVISED TO 3D FORMAT EDM JIK С 09/16/2021 **FORMATTING** EDM JIK 02/18/2019 DRAWING UPDATE

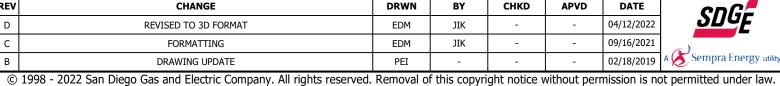

INSTALLATION:

- A. THE CONSTRUCTION SHOWN BELOW THE BUCK ARM IS TYPICAL AND IS FOR ILLUSTRATION ONLY. FOR PROPER RISER, POTHEAD AND POTHEAD ARM CONSTRUCTION, SEE APPROPRIATE CABLE POLE STANDARDS IN THIS SECTION.
- (B) TO MAINTAIN CLIMBING SPACE, BUCK ARM MINIMUM FOR THREE-PHASE CABLE POLE IS 12-FEET. BUCK ARM MINIMUM FOR SINGLE-PHASE CABLE POLE IS 10-FEET.
- (C) A MINIMUM OF 48 INCHES MUST EXIST BETWEEN THE LINE ARM AND BUCK ARM TO MAINTAIN CLIMBING SPACE THROUGH THE BUCK ARM LEVEL AND UP TO THE LINE ARM LEVEL. (b)

BILL OF MATERIALS: NONE

NOTES: NONE

REFERENCE:

- (a) ON ALL NEW CONSTRUCTION AND WHEN ADDING TO EXISTING CONSTRUCTION, NEUTRAL TO BE INSTALLED IN OUTSIDE PIN POSITION PER DM5124.
- (b) SEE OH251.

SDG&E ELECTRIC OVERHEAD	AND UNDERGROUND CONSTRU	JCTION STANDARDS	SCALE: NOT	TO SCALE
12.47KV AND BE	LOW CROSSARM CA	BLE POLE,	DRAWING NO:	SHEET:
THREE-PHASE I	NON-PORCELAIN TEI	RMINALS,	OH1418.1	1 OF 1
L	INE AND BUCK	•	UG4218.1	I OF I
Indicates Latest Revision	Completely Revised	New Page	Informatio	n Removed

SCOPE: THIS STANDARD SHOWS CONSTRUCTION OF A MOLDED VACUUM INTERRUPTER (MVI) ON A DEADEND OR TANGENT CABLE POLE UTILIZING 200A OR 600A CABLE.

ATTENTION:

* NEW PRIMARY CABLE POLE INSTALLATIONS SHALL BE TRUCK ACCESSIBLE. EXISTING CABLE POLE LOCATIONS THAT ARE NOT TRUCK ACCESSIBLE CAN BE GRANDFATHERED BY DEVIATION.

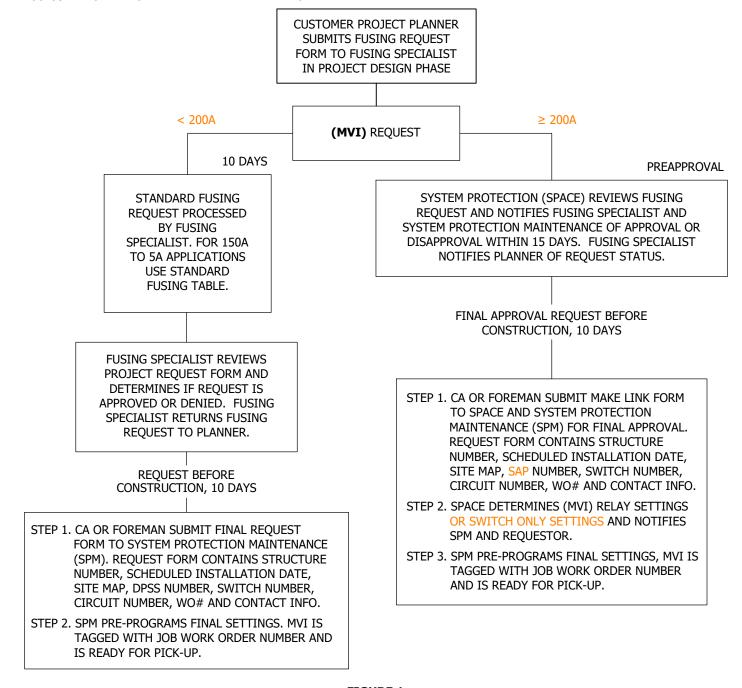


FIGURE 1 FUSING WORKFLOW CHART

© 1998 - 2023 San Diego Gas & Electric Company. All rights reserved. Removal of this copyright notice without permission is not permitted under law.

Completely Revised

Indicates Latest Revision

REV	CHANGE	DR	BY	DSN	APV	DATE	REV	CHANGE	DR	BY	DSN	APV	DATE
F	TABLE UPDATE	-	JAC	JES	CZH	11/12/2019	I	BILL OF MATERIALS UPDATE	ARC	RSL	MBL	FRC	07/20/2023
Е	DRAWNG UPDATE	PEI	-	-	-	02/18/2019	Н	DRAWING UPDATE	EDM	DWC	GLW	KRG	05/10/2022
D	COMPLETELY REVISED	-	JCL	TR	МЈС	10/05/2012	G	BILL OF MATERIALS UPDATE	EDM	DEC	JES	CZH	02/08/2021

SHEET 1 OF 9

SDG&E ELECTRIC OVERHEAD AND UNDERGROUND CONSTRUCTION STANDARDS

CABLE POLE APPLICATION


CABLE POLE MVI/MV200/600A

New Page

OH1435.1

UG4235.1

Information Removed

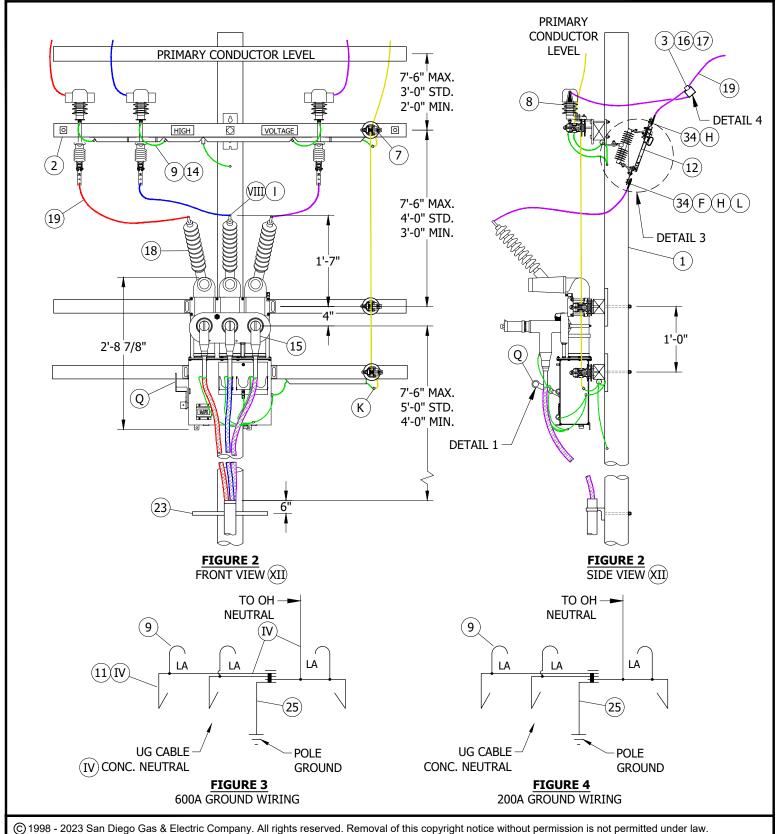

Completely Revised

Indicates Latest Revision

REV	CHANGE	DR	BY	DSN	APV	DATE	REV	CHANGE	DR	BY	DSN	APV	DATE
F	TABLE UPDATE	-	JAC	JES	CZH	11/12/2019	I	BILL OF MATERIALS UPDATE	ARC	RSL	MBL	FRC	07/20/2023
Е	DRAWNG UPDATE	PEI	-	-	-	02/18/2019	Н	DRAWING UPDATE	EDM	DWC	GLW	KRG	05/10/2022
D	COMPLETELY REVISED	-	JCL	TR	МЈС	10/05/2012	G	BILL OF MATERIALS UPDATE	EDM	DEC	JES	CZH	02/08/2021

SHEET 2 OF 9


SDG&E ELECTRIC OVERHEAD AND UNDERGROUND CONSTRUCTION STANDARDS

New Page

Information Removed

CABLE POLE MVI/MV200/600A THREE-PHASE CABLE POLE APPLICATION

OH1435.2 UG4235.2

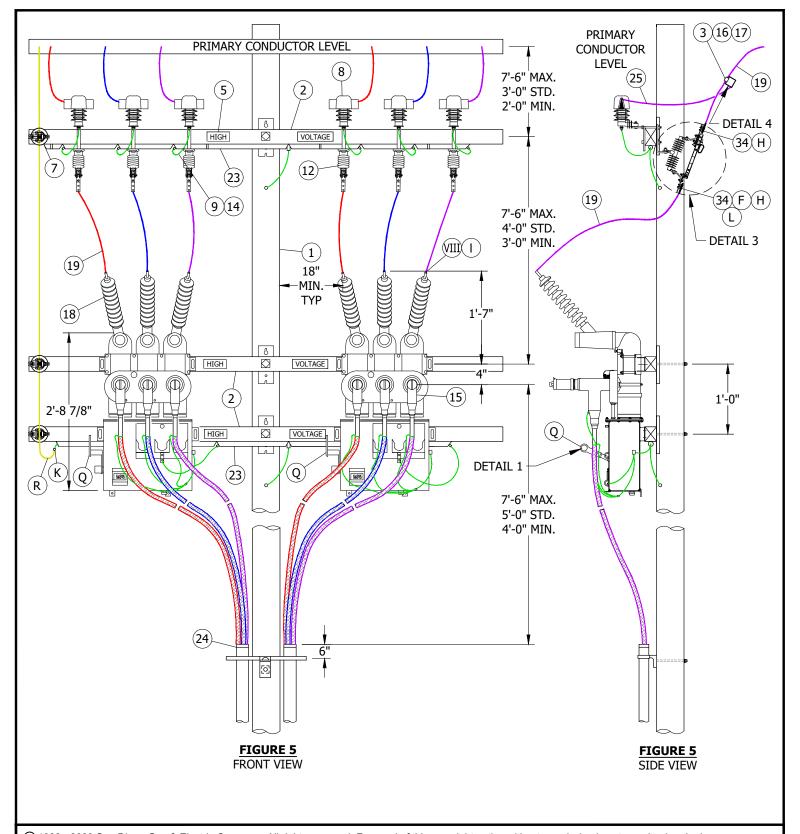

© 1998 - 2023 San Diego Gas & Electric Company. All rights reserved. Removal of this copyright notice without permission is not permitted under law.


REV	CHANGE	DR	BY	DSN	APV	DATE	REV		CH	AN	IGE	DR	BY	DSN	APV	DATE
F	TABLE UPDATE	-	JAC	JES	CZH	11/12/2019	I	BILI	L OF MATI	ER	IALS UPDATE	ARC	RSL	MBL	FRC	07/20/2023
Е	DRAWNG UPDATE	PEI	-	-	-	02/18/2019	Н		DRAWIN	١G	UPDATE	EDM	DWC	GLW	KRG	05/10/2022
D	COMPLETELY REVISED	-	JCL	TR	МЈС	10/05/2012	G	BILI	L OF MATI	ER	IALS UPDATE	EDM	DEC	JES	CZH	02/08/2021
	Indicates Latest Revision			n	C	ompletely Re	vised	Nev	w Page		Information Ren	noved				

SHEET 3 OF 9

SDG&E ELECTRIC OVERHEAD AND UNDERGROUND CONSTRUCTION STANDARDS

CABLE POLE MVI/MV200/600A THREE-PHASE CABLE POLE APPLICATION

OH1435.3 UG4235.3

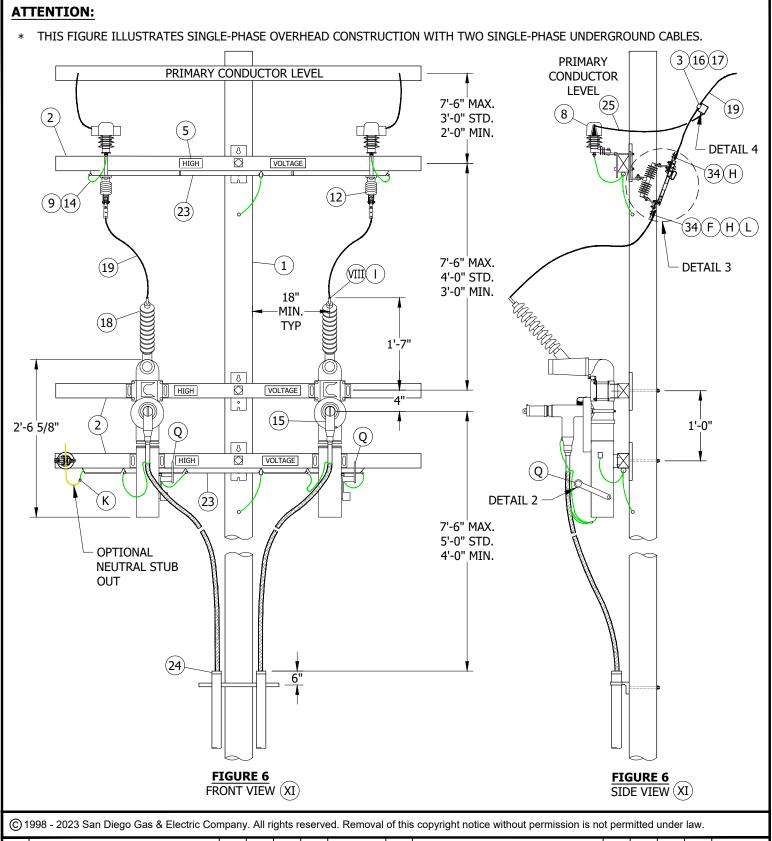

REV	CHANGE	DR	BY	DSN	APV	DATE	REV	CHANGE	DR	BY	DSN	APV	DATE
F	TABLE UPDATE	-	JAC	JES	CZH	11/12/2019	I	BILL OF MATERIALS UPDATE	ARC	RSL	MBL	FRC	07/20/2023
Е	DRAWNG UPDATE	PEI	-	-	-	02/18/2019	Н	DRAWING UPDATE	EDM	DWC	GLW	KRG	05/10/2022
D	COMPLETELY REVISED	-	JCL	TR	МЈС	10/05/2012	G	BILL OF MATERIALS UPDATE	EDM	DEC	JES	CZH	02/08/2021

SHEET 4 OF 9

Indicates Latest Revision

SDG&E ELECTRIC OVERHEAD AND UNDERGROUND CONSTRUCTION STANDARDS


New Page

Information Removed

Completely Revised

CABLE POLE MVI/MV200A SINGLE-PHASE CONSTRUCTION CABLE POLE APPLICATION

OH1435.4 UG4235.4

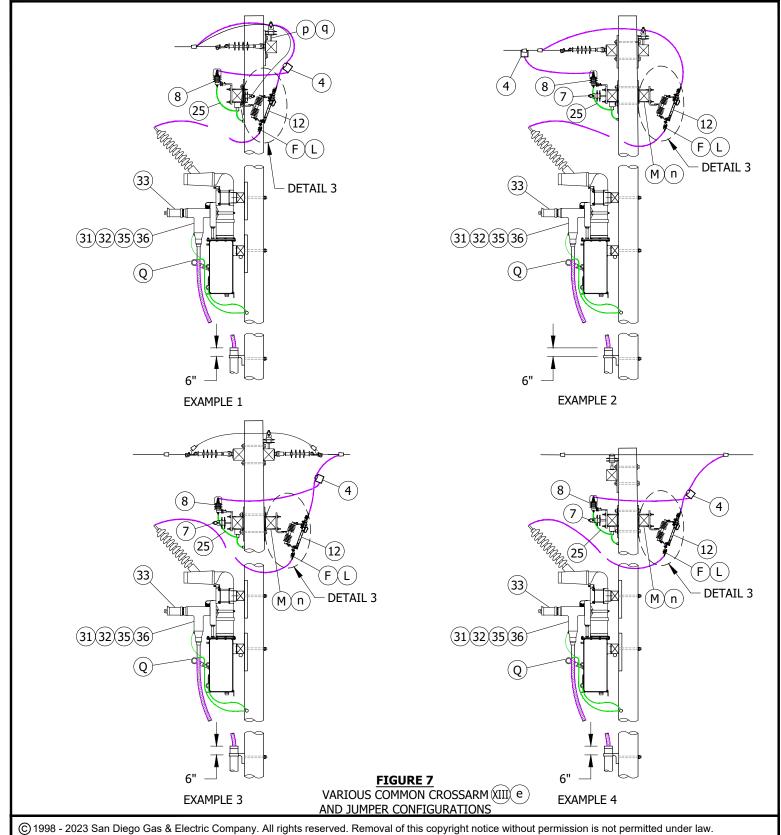

Completely Revised

Indicates Latest Revision

REV	CHANGE	DR	BY	DSN	APV	DATE	REV	CHANGE	DR	BY	DSN	APV	DATE
F	TABLE UPDATE	-	JAC	JES	CZH	11/12/2019	I	BILL OF MATERIALS UPDATE	ARC	RSL	MBL	FRC	07/20/2023
Е	DRAWNG UPDATE	PEI	-	-	-	02/18/2019	Н	DRAWING UPDATE	EDM	DWC	GLW	KRG	05/10/2022
D	COMPLETELY REVISED	-	JCL	TR	MJC	10/05/2012	G	BILL OF MATERIALS UPDATE	EDM	DEC	JES	CZH	02/08/2021

SHEET 5 OF 9


SDG&E ELECTRIC OVERHEAD AND UNDERGROUND CONSTRUCTION STANDARDS

New Page

Information Removed

CABLE POLE MVI/MV200/600A CABLE POLE APPLICATION

OH1435.5 UG4235.5

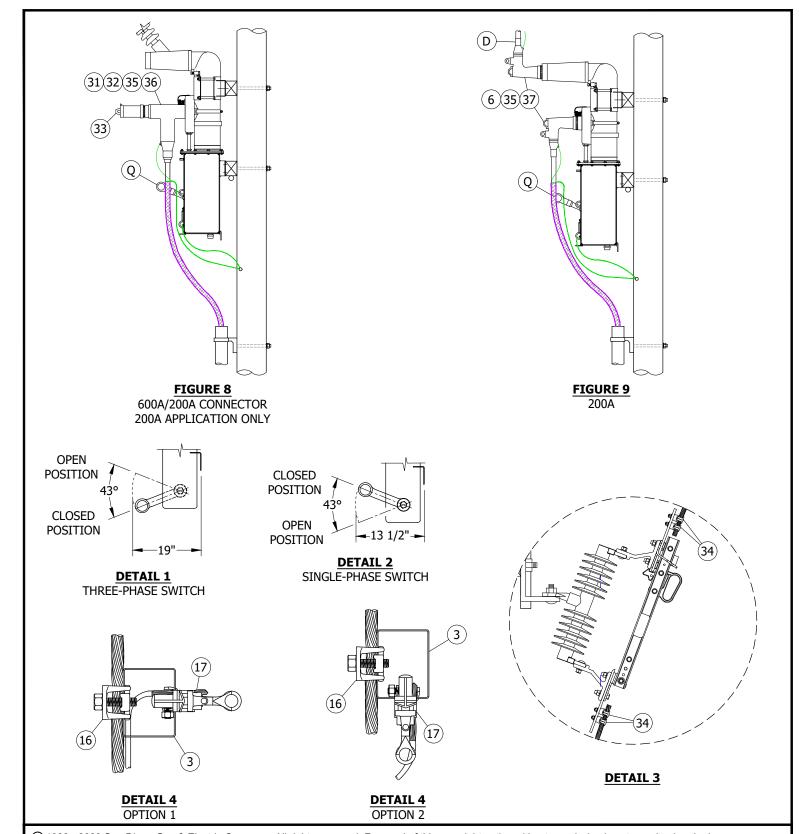

© 1998 - 2023 San Diego Gas & Electric Company. All rights reserved. Removal of this copyright notice without permission is not permitted under law.

RE	CHANGE	DR	BY	DSN	APV	DATE	REV	CHANGE	DR	BY	DSN	APV	DATE
F	TABLE UPDATE	-	JAC	JES	CZH	11/12/2019	I	BILL OF MATERIALS UPDATE	ARC	RSL	MBL	FRC	07/20/2023
Е	DRAWNG UPDATE	PEI	-	-	-	02/18/2019	Н	DRAWING UPDATE	EDM	DWC	GLW	KRG	05/10/2022
D	COMPLETELY REVISED	-	JCL	TR	МЈС	10/05/2012	G	BILL OF MATERIALS UPDATE	EDM	DEC	JES	CZH	02/08/2021

SHEET 6 OF 9

 Indicates Latest Revision
 Completely Revised
 New Page
 Information Removed

 SDG&E ELECTRIC OVERHEAD AND UNDERGROUND CONSTRUCTION STANDARDS

CABLE POLE MVI/MV200/600A CABLE POLE APPLICATION OH1435.6 UG4235.6

INSTALLATION:

- A. NEW CABLE POLES SHALL HAVE A STANDARD DEPTH OF 9 FEET. IN MOST CASES, THIS WILL REQUIRE A 5-FOOT TALLER POLE.
- B. THIS CONSTRUCTION IS FOR BOTH 200A AND 600A MVI CONSTRUCTION, WIRE SIZE TO MATCH PRIMARY REQUIREMENTS.
- C. CONNECT OVERHEAD NEUTRAL, UNDERGROUND CONCENTRIC CABLE NEUTRAL, AND ARRESTER GROUND TO BUS UNDER CUTOUT/ARRESTOR ARM.
- (D) SEAL CABLE WITH MASTIC FOR WATER TIGHT SEAL.
- E. REDUCE QUANTITIES AS REQUIRED WHEN NOT USING NEUTRAL.
- (F) BRUSH WIRE, INSTALL PENETROX "INHIBITOR" AND BELLEVILLE WASHER.
- G. DIMENSIONS CAN VARY BASED ON CROSSARM SIZE AND/OR CONFIGURATION.
- (H) REQUIRES TWO TAP LUGS PER CONNECTION.
- J. ARM MAY BE DRILLED TO REPOSITION BOTTOM BRACKET BOLT ALLOWING CONDUIT TO SET FLUSH ON BOTTOM OF CROSSARM.
- (K) CONCENTRIC WITH POLE GROUND, CONNECTION AREA.
- (L) MAINTAIN SIX INCHES OF BARE WIRE BELOW DISCONNECT FOR PROPER GROUNDING OF UNDERGROUND CABLE.
- (M) DOUBLE EQUIPMENT-ARM CONSTRUCTION IS REQUIRED FOR CONTAMINATION DISTRICT I.
- N. BEFORE MVI INSTALLATION THE CORRECT PREPROGRAMMED SETTINGS MUST BE SENT TO KEARNY AND THE MVI LOAD CURVE PROGRAM INSTALLED BEFORE IT CAN BE RELEASED FOR CONSTRUCTION AND READY FOR PICK UP BY THE CREW. SEE MVI FUSING REQUEST AND APPROVAL PROCESS FLOWCHART.
- O. PHASE MARKING SHALL BE COMPLETED USING THE PHASE TRAKKER JR. OR AP30 AND MARKED ON THE CROSS ARM AND MVI FOR ALL INSTALLATIONS.
- P. REQUIRES 24/7 ACCESS FOR AERIAL LIFT/DERRICK.
- (Q) make up jumpers so they do not interfere with handles normal operation.

Indicates Latest Revision

(R) NEUTRAL TIE REQUIRED ON FOUR WIRE SYSTEM.

BILL OF MATERIALS:

ITEM	DESCRIPTION			WIRE SIZE	QUANTITY	STANDARD PAGE	STOCK NUMBER	DESIGN UNITS
1	POLE MIN. 50-1 STEEL OR WOOD				1	303		
2	CROSSARM				AS REQ'D	379		
3	CONNECTOR, STIRRUP, BAIL, #2 TIN PLATED CU				AS REQ'D		S227650	BAIL
4	CONNECTOR, WEDGE, STIRRUP OR BAIL, #2 SOLID CU				AS REQ'D	783		
5	SIGN HIGH VOLTAGE 8 NAILS/SCREWS				AS REQ'D		S647648	HV
6	BUSHING PLUG				AS REQ'D		S544676	
7	PIN & INSULATORS-HENDRIX				AS REQ'D	750		
8	ARRESTORS, 12KV				AS REQ'D	1247	S113248	LA12
9	FLEXIBLE ARRESTOR GROUND STRAP (DISTRICTS I AND II)				AS REQ'D	1002	S698754	
10	WEDGE TAP CONNECTIONS		V		AS REQ'D	784		
11	WIRE, HENDRIX, 1/0 STR. CU. SOFT-DRAWN, COVERED (CONCENTRIC BUS WIRE)	(IX)	200A		30'-0"	711	S812120	HEND1/0
11	WIRE, 4/0 STR. CU. SOFT-DRAWN, COVERED (CONCENTRIC BUS WIRE)	(IX)	600A		30'-0"	711	S812126	HEND4/0
	SWITCH, DISCONNECT, 27KV, 900A	•					S706670 (III)	PS900
12	SWITCH, DISCONNECT, 27NV, SOUR				AS REQ'D		S707004 XIII	P900D
	BRACKET, MOUNTING, CUTOUT					397	S166070	CO/B

© 1998 - 2023 San Diego Gas & Electric Company. All rights reserved. Removal of this copyright notice without permission is not permitted under law.

Completely Revised

REV	CHANGE	DR	BY	DSN	APV	DATE	REV	CHANGE	DR	BY	DSN	APV	DATE
F	TABLE UPDATE	-	JAC	JES	CZH	11/12/2019	I	BILL OF MATERIALS UPDATE	ARC	RSL	MBL	FRC	07/20/2023
Е	DRAWNG UPDATE	PEI	-	-	-	02/18/2019	Н	DRAWING UPDATE	EDM	DWC	GLW	KRG	05/10/2022
D	COMPLETELY REVISED	-	JCL	TR	МЈС	10/05/2012	G	BILL OF MATERIALS UPDATE	EDM	DEC	JES	CZH	02/08/2021

SHEET 7 OF 9 SDG&E ELECTRIC OVERHEAD AND UNDERGROUND CONSTRUCTION STANDARDS

New Page

OH1435.7 UG4235.7

CABLE POLE MVI/MV200/600A CABLE POLE APPLICATION

BILL OF MATERIALS (CONT'D):

ITEM	DESCRIPTION		WIRE SIZE	QUANTITY	STANDARD PAGE	STOCK NUMBER	DESIGN UNITS
13	STRAP, ARRESTOR GROUND	V		AS REQ'D	1002	S698754	LAGND
14	CUTOUT/ARRESTOR BRACKETS			AS REQ'D		S165452	COBKT
15	MVI 600A TO 200A			CELECT	2675	S708416	S63PFI
15	MVI 600A TO 600A			SELECT	3675	S708418	S66PFI
16	CONNECTOR, BRONZE, 2 BOLT, CONNECTOR, COPPER TAP 3/0-1000					S262370 X	CN1000
17	CONNECTOR, CLAMP, HOT LINE			AS REQ'D	788	S227680 X	
18	AERIAL BUSHING KIT FOR MVI, THREE PHASE	(IV)		1		S442500	AKMVI3
19	LEAD WIRE, THW, LENGTH PER PHASE	200A	1/0	10'-0"		S808034 X	
19	ELAS WINE, TIW, LENGTH ENTINGE	600A	500 KCMIL	10-0		S808928	
20	CONNECTOR, TERMINAL COMPRESSION LUG	V		AS REQ'D	4174		
21	GROUNDING, #4 PVC GRND WIRE, RODS, & CONNECTORS	STEEL POLE		1	1002		GNDPSP
	Sicologia, Tricolation managements and accompanies	WOOD POLE		<u>-</u>	1002		GNDPVC
22	CABLE GRIP FOR PRIMARY CABLE	V		1	4204		
23	CONDUIT, SQ. 2" X 2" X 10'-0" PVC (SQUARE)			AS REQ'D		S251534	SQC-2
	CONDUIT, SCH 40, 2" X 10'-0" PVC (ROUND)			7.5.1.20		S251296	PVC2
24	GRIP, RISER, 5-INCH, KELLEMS (1000 AL)			AS REQ'D	4204	S394098	5G1000
25	WIRE, POLY COVERED 4/7 STRAND COPPER			AS REQ'D	711	S812490	POLY4
26	TRXLPECN-PEJ, STR, 3-1/C	V	350 KCMIL			S197608	PJN350
27	EPR-PEJ, COMP, 3-1/C	V	750 KCMIL			S195010	CPJ750
28	TRXLPECN-PEJ, STR, 3-1/C	V	1000 KCMIL			S197618	PJI000
29	TRXLPECN-PEJ, SOL, 3-1/C	V	#2			S197622	PJN3/2
30	TRXLPECN-PEJ, STR, 3-1/C	V	#2/0			S197606	PJN2/0
31	COLD SHRINK ELBOW TEE		4/0, 350, AND 500	AS REQ'D		S326572	600AT
			750 AND 1000	46.05010		S326574	600ATL
32	ELBOW TAP PLUG			AS REQ'D		S547328	
33	RECEPTACLE, INSULATING, 200A			AS REQ'D		S204304	
34	CONNECTOR, TAP LUG, 1/0 TO 500MCM CU TAP LUG BRONZE			AS REQ'D		S471232	TL1/0
			350 AL			S258698	
35	CONDUCTOR CONNECTOR		750 AL	AS REQ'D		S258704	
			750 AL			S258708	
			1000 AL			S258702	
			350 AL			S102027	
36	CABLE ADAPTER		750 AL	AS REQ'D		S102034	
			750 AL			S102051	
			1000 AL			S102050	
37	LOADBREAK ELBOW CONNECTOR		#2 AL	AS REQ'D		S443838	
			2/0 AL			S443840	

© 1998 - 2023 San Diego Gas & Electric Company. All rights reserved. Removal of this copyright notice without permission is not permitted under law.

REV	CHANGE	DR	BY	DSN	APV	DATE	REV	CHANGE	DR	BY	DSN	APV	DATE
F	TABLE UPDATE	-	JAC	JES	CZH	11/12/2019	I	BILL OF MATERIALS UPDATE	ARC	RSL	MBL	FRC	07/20/2023
Е	DRAWNG UPDATE	PEI	-	-	-	02/18/2019	Н	DRAWING UPDATE	EDM	DWC	GLW	KRG	05/10/2022
D	COMPLETELY REVISED	•	JCL	TR	МЈС	10/05/2012	G	BILL OF MATERIALS UPDATE		DEC	JES	CZH	02/08/2021
	Indicates Latest Revision				C	ompletely Re	vised	New Page Information Rem	oved				

SHEET 8 OF 9

SDG&E ELECTRIC OVERHEAD AND UNDERGROUND CONSTRUCTION STANDARDS

CABLE POLE MVI/MV200/600A CABLE POLE APPLICATION

OH1435.8 UG4235.8

NOTES:

- I. THIS APPLICATION OFFERS THE ABILITY TO PROGRAM SINGLE-PHASE AND THREE-PHASE SWITCHES FOR HIGHER LOAD AND RELIABILITY ISSUES FOR NEW AND EXISTING FACILITIES.
- II. THE THREE-PHASE SWITCH WILL ALSO REDUCE THE POSSIBILITY OF FERRO-RESONANCE DURING SERVICE RESTORATION.
- (III) REQUIRED IN CONTAMINATION DISTRICT 1 AND PREFERRED IN COASTAL DISTRICTS (OC, NC, BC, CM). (m)
- (IV) MINIMUM 480A COPPER WIRE REQUIRED (OPTION FOR USE OF COVERED WIRE).
- (v) not shown of Figures.
- (VI) BRACKET IS INCLUDED.
- VII. ONLY TRANSPORT IN CLOSED POSITION TO PROLONG LIFE OF UNIT.
- (VIII) USE APPROPRIATE AVIAN COVER AS REQUIRED.
- (IX) ALLOWED SUBSTITUTION FOR CONCENTRIC BUS WIRE SHOULD MATCH EQUIVALENT AMPERAGE.
- (x) This item is exempt.
- (XI) CAN ALSO BE CONSTRUCTED WITH SINGLE MVI FOR N TYPE TRANSFORMERS.
- (XII) CAN ALSO BE CONSTRUCTED WITHOUT CENTER PHASE FOR SINGLE-PHASE DELTA SYSTEM.
- (XIII) PREFERRED FOR INLAND DISTRICTS (NE, RA, EA, ME).

REFERENCE:

- a. FOR CABLE IDENTIFICATION, SEE UG3202.
- b. FOR STRUCTURE/EQUIPMENT IDENTIFICATION, SEE UG3211.
- c. FOR HIGH VOLTAGE DECAL, SEE UG3221.
- d. FOR MVI SPECIFICATIONS, SEE UG3675.
- (e) FOR POLE GROUNDING, SEE OH1002.
- f. FOR SEALING JACKETED CABLE, SEE UG4108.
- g. FOR (PREFERRED I) AND (ALTERNATE) TRENCH GROUND WIRE, SEE UG4510.

Indicates Latest Revision

- h. FOR EQUIPMENT GROUNDING, SEE UG4512.
- i. FOR GROUNDING PAD MOUNTED EQUIPMENT, SEE UG4520.
- j. FOR GROUNDING HARDWARE AND CONNECTIONS, SEE UG4505.
- k. FOR CABLE POLE RISERS, SEE OH1404UG4204.
- (I) FOR AVIAN PROTECTION/COVER-UP, SEE OH1600 SECTION.
- (m) FOR CONTAMINATION DISTRICTS, SEE OH287.
- (n) FOR BONDING GENERAL INFORMATION, SEE OH1003.
- o. FOR SPLICING, SEE UG4180.
- (p) SEE OH750: INSULATORS.
- (q) SEE OH396: INSULATOR PINS AND SPACERS.

© 1998 - 2023 San Diego Gas & Electric Company. All rights reserved. Removal of this copyright notice without permission is not permitted under law.

REV	CHANGE	DR	BY	DSN	APV	DATE	REV	CHANGE	DR	BY	DSN	APV	DATE
F	TABLE UPDATE	-	JAC	JES	CZH	11/12/2019	I	BILL OF MATERIALS UPDATE	ARC	RSL	MBL	FRC	07/20/2023
Е	DRAWNG UPDATE	PEI	-	-	-	02/18/2019	Н	DRAWING UPDATE	EDM	DWC	GLW	KRG	05/10/2022
D	COMPLETELY REVISED	-	JCL	TR	МЈС	10/05/2012	G	BILL OF MATERIALS UPDATE	EDM	DEC	JES	CZH	02/08/2021

SHEET 9 OF 9

SDG&E ELECTRIC OVERHEAD AND UNDERGROUND CONSTRUCTION STANDARDS

Completely Revised

TENTEND AND UNDERGROUND CONSTRUCTION STANDARDS


New Page

Information Removed

CABLE POLE MVI/MV200/600A CABLE POLE APPLICATION OH1435.9

UG4235.9

SCOPE: THIS STANDARD SHOWS THE CONSTRUCTION METHOD FOR THREE-PHASE UNDERGROUND CABLE, UNDER 15KV WITH LESS THAN 200A CAPACITY. **CLIMBING SPACE** 36" X 36" FIGURE 1 TOP VIEW (12) 3 8 (9 (1 4 (10)(e) (O) (20) 2'-6" 2'-6" (24)(25) (17)(29) HIGH • VOLTAGE (21) (13)DETAIL 1 (18)WHEN BONDING d 4'-6" (22)(30)5'-0" **DETAIL 2** е (26)(27)(28) **b**)(e Α 2 (8) 9 (10 (III) f **GROUND CLEARANCE** FRONT VIEW II FIGURE 1 SIDE VIEW © 1998 - 2021 San Diego Gas & Electric Company. All rights reserved. Removal of this copyright notice without permission is not permitted under law. REV **CHANGE** DSN APV **CHANGE** DR BY DATE REV DR BY DSN APV **DATE** С **TABLE UPDATES EDM** JCE **JES** CZH 11/09/2020 В COMPLETLY REVISED JBH ΙL MDJ 10/25/2016 Ε COMPLETLY REVISED JBH MDJ 09/08/2016 **FORMATTING** EDM JIK 09/16/2021 Α ΙL D **Indicates Latest Revision** Completely Revised New Page Information Removed SDG&E ELECTRIC OVERHEAD AND UNDERGROUND CONSTRUCTION STANDARDS **SHEET** OH1440.1 12.47KV AND BELOW CROSSARM CABLE POLE, 1 OF 4 UG4240.1 THREE-PHASE, 1/C PER PHASE, NON-PORCELAIN TERMINALS

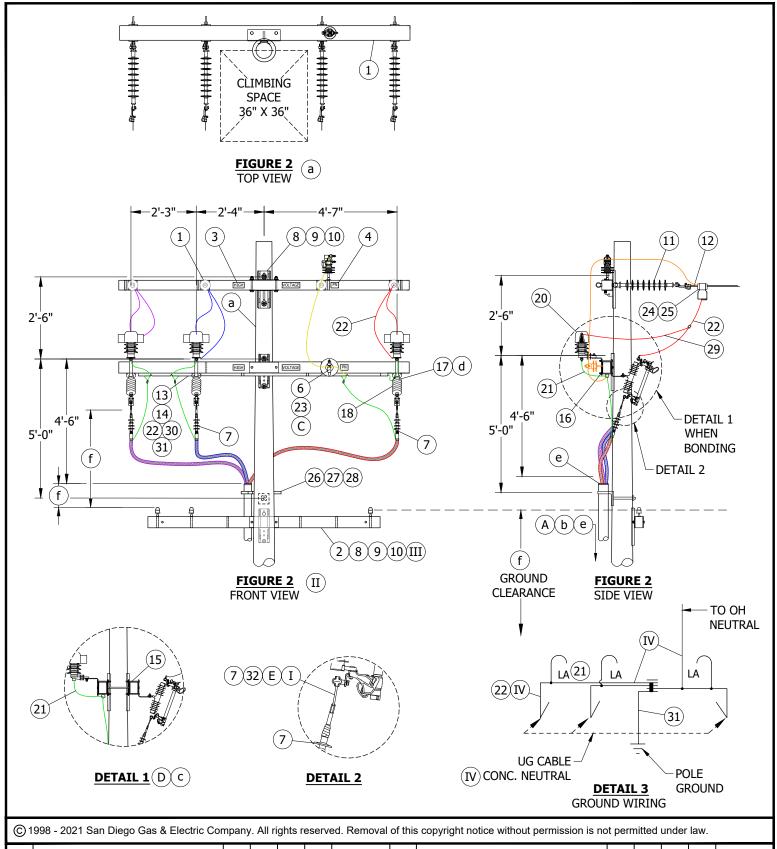

REV	CHANGE	DR	BY	DSN	APV	DATE	REV	CHANGE	DR	BY	DSN	APV	DATE
С	TABLE UPDATES	EDM	JCE	JES	CZH	11/09/2020	F						
В	COMPLETLY REVISED	-	JBH	IL	MDJ	10/25/2016	Е						
A	COMPLETLY REVISED	-	JBH	IL	MDJ	09/08/2016	D	FORMATTING	EDM	JIK	-	-	09/16/2021

SHEET 2 OF 4

Indicates Latest Revision

SDG&E ELECTRIC OVERHEAD AND UNDERGROUND CONSTRUCTION STANDARDS

New Page

Information Removed

12.47KV AND BELOW CROSSARM CABLE POLE, THREE-PHASE, 1/C PER PHASE, NON-PORCELAIN TERMINALS

Completely Revised

OH1440.2 UG4240.2

INSTALLATION:

- (A) NEW CABLE POLES SHALL HAVE A STANDARD DEPTH OF NINE FEET. IN MOST CASES, THIS WILL REQUIRE A FIVE-FOOT TALLER POLE.
- B. REDUCE QUANTITIES AS REQUIRED WHEN NOT USING NEUTRAL OR WHEN CONSTRUCTING SINGLE-PHASE.
- C INTERCONNECT OVERHEAD NEUTRAL AND CONCENTRIC CABLE NEUTRAL CONDUCTORS TO LIGHTNING ARRESTER GROUND. INSTALL NEUTRAL JUMPER FROM LINE TO CONCENTRIC ON ARRESTER SIDE OF POLE.
- (D) BOND CUTOUTS IN HEAVY CONTAMINATION DISTRICTS. IN AREAS WHERE BONDING IS REQUIRED, TO AVOID BONDWIRE AND LIGHTNING ARRESTER GROUNDWIRE ON THE SAME CROSSARM, USE TWO CROSSARMS: ONE FOR CUTOUTS AND ONE FOR LIGHTNING ARRESTERS. (i)
- (E) WRAP HALF OF EXPOSED ALUMINUM PORTION OF PIN CONNECTOR WITH SILICONE TAPE TO PREVENT CORROSION. INSERT PIN INTO BOTTOM OF CUTOUT CLAMP.

BILL OF MATERIALS:

ITEM	DESCRIPTION	QUANTITY	STANDARD PAGE	STOCK NUMBER	DESIGN UNITS
1	CROSSARM, FIBERGLASS, DEADEND (SIZE AS REQ'D)	1	379		
2	CROSSARM, FIBERGLASS, TANGENT (SIZE AS REQ'D)	1	379		
3	SIGN, "HIGH VOLTAGE" STICKER	AS REQ'D	208	S647650	HV/D
4	SIGN, "PN", ADHESIVE	AS REQ'D	208	S648004 X	PN-D
5	PIN, INSULATOR (SIZE AS REQ'D)	AS REQ'D	396		
6	INSULATOR, POLY, VISE-TOP (SIZE AS REQ'D)	AS REQ'D	750		
	TERMINATIONS, OUTDOOR, #2 SOLID			S732918	CD #21
_	CONNECTOR, COMPRESSION, #2 SOLID	3		S729930	CP-#2N
7	TERMINATIONS, OUTDOOR, 2/0 ALUMINUM	2	4111	S732918	CD2 /ON
	CONNECTOR, COMPRESSION, 2/0 ALUMINUM	3		S729934	CP2/0N
8	BOLT, MACHINE, 3/4" (SIZE AS REQ'D)	AS REQ'D	390		
9	WASHER, SPRING LOCK, 3/4"	AS REQ'D	200	S796802 X	LK-WSH
10	WASHER, SQUARE CURVED	AS REQ'D	390	S797760	RIBWSH
11	INSULATOR, SUSPENSION, CLEVIS, 35KV	AS REQ'D	750	S428958	LONGDE
12	CLAMP, STRAIGHT LINE, DEADEND	AS REQ'D	739		
13	STRAP, PIPE, GALV., 1/4", ONE HOLE	AS REQ'D	1002	S697302	BOND8
14	SCREW, SELF-TAPPING, 1 1/4", #12, 24 THREAD	AS REQ'D	1002	S618086 X	
15	BRACKET, CUTOUT/ARRESTER, FOR CROSSARM MOUNTING	AS REQ'D	207	S166070	CO/B
16	BRACKET, DOUBLE, CUTOUT/ARRESTER FOR CROSSARM MOUNTING	3	397	S165446 X	DBLBKT
17	CUTOUT, 12KV, (AS NEEDED PER FUSING REQUEST)	3	1212		
18	FUSE HOLDER, (AS NEEDED PER FUSING REQUEST)	3	1212		
19	COVER, CUTOUT	3	1640	S289626	CCOVSL
20	ARRESTER, LIGHTNING, 12KV	3	1247	S113248	LA12
21	STRAP, ARRESTER GROUND	AS REQ'D	1002	S698754	LAGND
22	WIRE, COPPER, AWG 2 (CONCENTRIC BUS WIRE)	50'-0"	711	S812122	HEND2
23	PIN, TRANSFORMER ADAPTER, LEAD THREAD, 1"	1	396	S529248	PS/01
24	CLAMP, HOTLINE	AS REQ'D	700	S227680	
25	CONNECTOR, WEDGE, STIRRUP	3	788		

© 1998 - 2021 San Diego Gas & Electric Company. All rights reserved. Removal of this copyright notice without permission is not permitted under law.

Indicates Latest Revision

REV	CHANGE	DR	BY	DSN	APV	DATE	REV	CHANGE	DR	BY	DSN	APV	DATE
С	TABLE UPDATES	EDM	JCE	JES	CZH	11/09/2020	H						
В	COMPLETLY REVISED	-	JBH	IL	MDJ	10/25/2016	Е						
Α	COMPLETLY REVISED	-	JBH	IL	MDJ	09/08/2016	D	FORMATTING	EDM	JIK	-	-	09/16/2021

SHEET 3 OF 4

SDG&E ELECTRIC OVERHEAD AND UNDERGROUND CONSTRUCTION STANDARDS

New Page

Information Removed

Completely Revised

12.47KV AND BELOW CROSSARM CABLE POLE, THREE-PHASE, 1/C PER PHASE, NON-PORCELAIN TERMINALS OH1440.3 UG4240.3

BILL OF MATERIALS (CONT'D):

ITEM	DESCRIPTION	QUANTITY	STANDARD PAGE	STOCK NUMBER	DESIGN UNITS
26	BRACKET, LADDER ARM	AS REQ'D		S167186 X	
27	NUT STUD 1/2" X 1 3/8" CLAMPING CHANNEL WITH SPRING	AS REQ'D	1404/4204	S507000	RSARM
28	CHANNEL, DOUBLE, GALVANIZED, 24" X 1 5/8" X 1 5/8"	AS REQ'D		S216702 X	
29	WIRE, #4-7, POLY COVERED, STRANDED COPPER (ARRESTER JUMPER)	20'-0"		S8115044	POLY4J
30	CONNECTORS, WIRE COMPRESSION, CU OR AL	AS REQ'D	785		
31	GROUNDING, #4 PVC GRND WIRE, RODS, CONN-STEEL POLE	1	1002		GNDPSP
31	GROUNDING, WIRE, #4 PVC, RODS & CONNECTORS (FOR WOOD POLES)	AS REQ'D	1002		GNDPVC
32	TAPE, SILICONE	AS REQ'D		S720384	

NOTES:

- (I) INSTALL TERMINATION BY FOLLOWING MANUFACTURER'S INSTRUCTIONS INCLUDED IN KIT.
- (II) USE FIGURE 1 FOR ALL NEW CONSTRUCTION AND WHEN ADDING TO EXISTING CONSTRUCTION WITH NEUTRAL ON OUTSIDE PIN POSITION. (j)
- (III) NEW CONSTRUCTION SHALL USE AERIAL CABLE CONSTRUCTION FOR SECONDARY APPLICATIONS. EXISTING CONSTRUCTION CAN USE CROSSARMS FOR OPEN WIRE SECONDARY CONSTRUCTION. (h)
- (IV) MINIMUM 230A COPPER WIRE REQUIRED (OPTION FOR USE OF COVERED WIRE).
- (v) NOT SHOWN ON FIGURES.
- χ THIS ITEM IS EXEMPT.

REFERENCE:

- (a) FOR ALLOWABLE WORKING AND CLIMBING SPACE, SEE OH251.
- b) FOR POLE STEPPING, SEE OH363.
- (c) FOR GROUNDING METHODS, SEE OH1002.
- d) FOR FUSING, SEE OH SECTION 1200 AND UG SECTION 4300.
- (e) FOR RISER POSITIONS, SEE OH1402UG4202.
- (f) FOR MINIMUM VERTICAL SEPARATION PER G.O. 95, SEE OH1406UG4206.

Indicates Latest Revision

- g. FOR VISE-TOP INSULATORS, SEE OH750.
- h) FOR SECONDARY CABLE CONSTRUCTION, SEE 0H612.
- (i) for bonding, see contamination districts 0H287.
- (j) SEE DM5124.2.

© 1998 - 2021 San Diego Gas & Electric Company. All rights reserved. Removal of this copyright notice without permission is not permitted under law.

Completely Revised


REV	CHANGE	DR	BY	DSN	APV	DATE	REV	CHANGE	DR	BY	DSN	APV	DATE
С	TABLE UPDATES	EDM	JCE	JES	CZH	11/09/2020	F						
В	COMPLETLY REVISED	-	JBH	IL	MDJ	10/25/2016	Е						
Α	COMPLETLY REVISED	-	JBH	IL	MDJ	09/08/2016	D	FORMATTING	EDM	JIK	-	-	09/16/2021


SHEET 4 OF 4 SDG&E ELECTRIC OVERHEAD AND UNDERGROUND CONSTRUCTION STANDARDS

New Page

Information Removed

12.47KV AND BELOW CROSSARM CABLE POLE, THREE-PHASE, 1/C PER PHASE, NON-PORCELAIN TERMINALS OH1440.4 UG4240.4

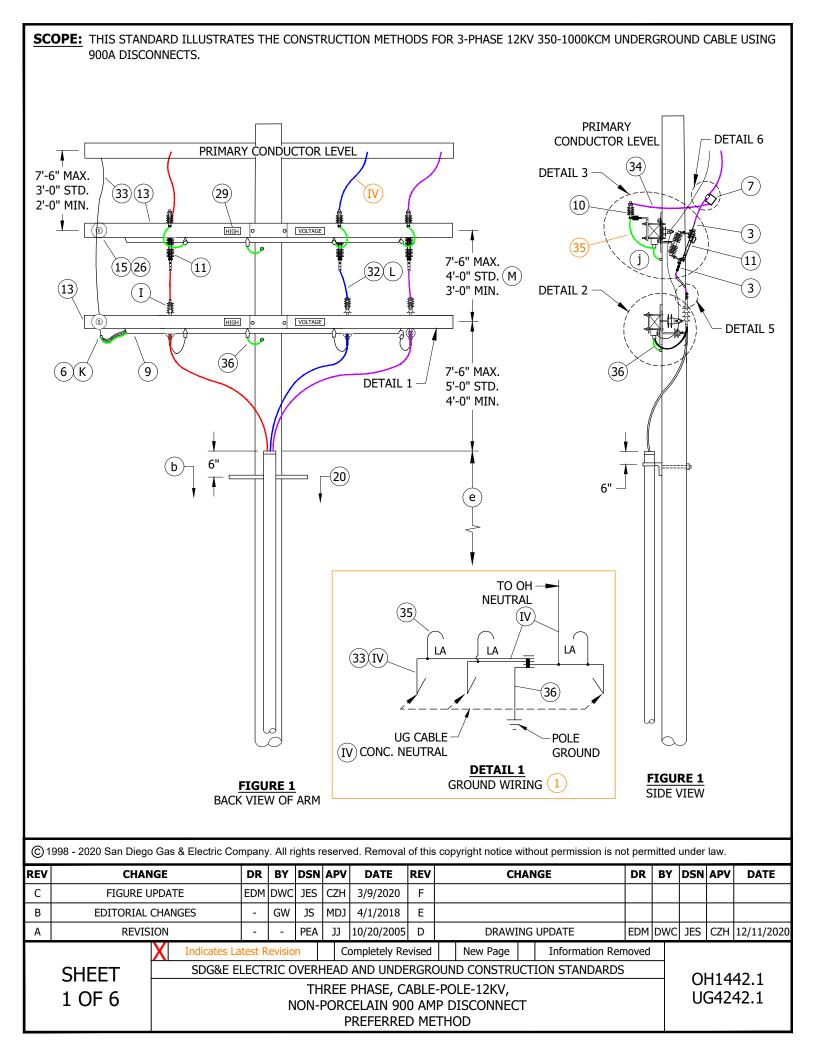

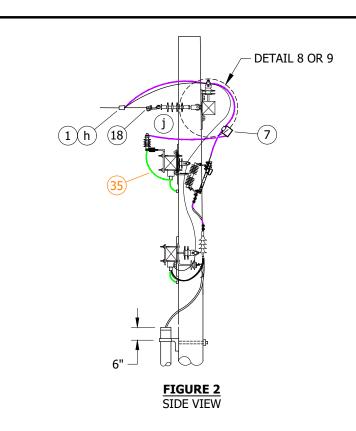


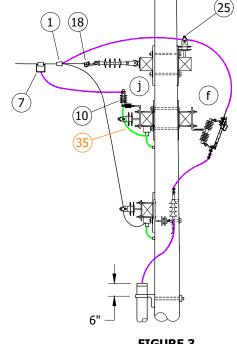


FIGURE 3
SIDE VIEW
ILLUSTRATES SECOND ARM FOR BONDING

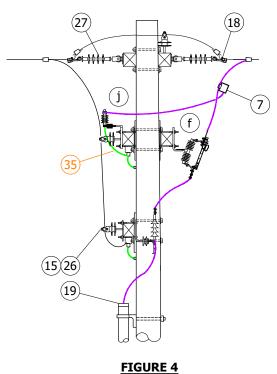

SIDE VIEW

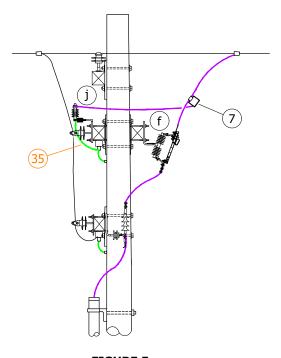


FIGURE 5 SIDE VIEW

© 1998 - 2020 San Diego Gas & Electric Company. All rights reserved. Removal of this copyright notice without permission is not permitted under law.


REV	CHANGE	DR	BY	DSN	APV	DATE	REV	CHANGE	DR	BY	DSN	APV	DATE
С	FIGURE UPDATE	EDM	DWC	JES	CZH	3/9/2020	F						
В	EDITORIAL CHANGES	-	GW	JS	MDJ	4/1/2018	Е						
Α	REVISION	-	-	PEA	JJ	10/20/2005	D	DRAWING UPDATE	EDM	DWC	JES	CZH	12/11/2020


SHEET 2 OF 6

 Indicates Latest Revision
 Completely Revised
 New Page
 Information Removed

 SDG&E ELECTRIC OVERHEAD AND UNDERGROUND CONSTRUCTION STANDARDS


THREE PHASE, CABLE-POLE-12KV, NON-PORCELAIN 900 AMP DISCONNECT OPTIONAL METHOD OH1442.2 UG4242.2

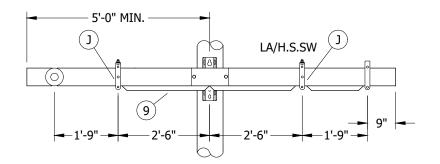

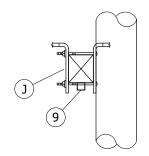


DETAIL 1 FRONT VIEW CONDUIT WITH CABLE SUPPORT BRACKETS


DETAIL 1 SIDE VIEW, ENLARGED CONDUIT WITH CABLE SUPPORT BRACKETS

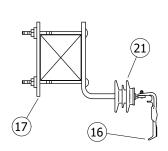


DETAIL 2 PREFERRED BRACKET **CONFIGURATION**

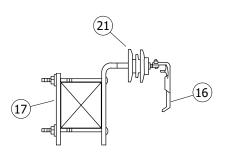

DETAIL 2 OPTIONAL BRACKET CONFIGURATION (NOT SHOWN)

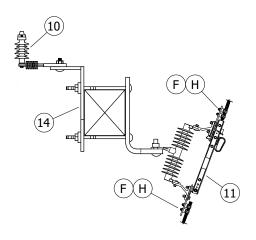

DETAIL 3 DOUBLE BRACKET

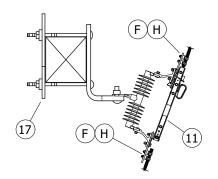

DETAIL 4 SINGLE BRACKET


© 1998 - 2020 San Diego Gas & Electric Company. All rights reserved. Removal of this copyright notice without permission is not permitted under law.


REV	CHANGE	DR	BY	DSN	APV	DATE	REV	CHANGE	DR	BY	DSN	APV	DATE
С	FIGURE UPDATE	EDM	DWC	JES	CZH	3/9/2020	F						
В	EDITORIAL CHANGES	-	GW	JS	MDJ	4/1/2018	Е						
Α	REVISION	-	-	PEA	JJ	10/20/2005	D	DRAWING UPDATE	EDM	DWC	JES	CZH	12/11/2020

SHEET 3 OF 6


Completely Revised Indicates Latest Revision New Page Information Removed SDG&E ELECTRIC OVERHEAD AND UNDERGROUND CONSTRUCTION STANDARDS

OH1442.3 UG4242.3 THREE PHASE, CABLE-POLE-12KV, NON-PORCELAIN 900 AMP DISCONNECT

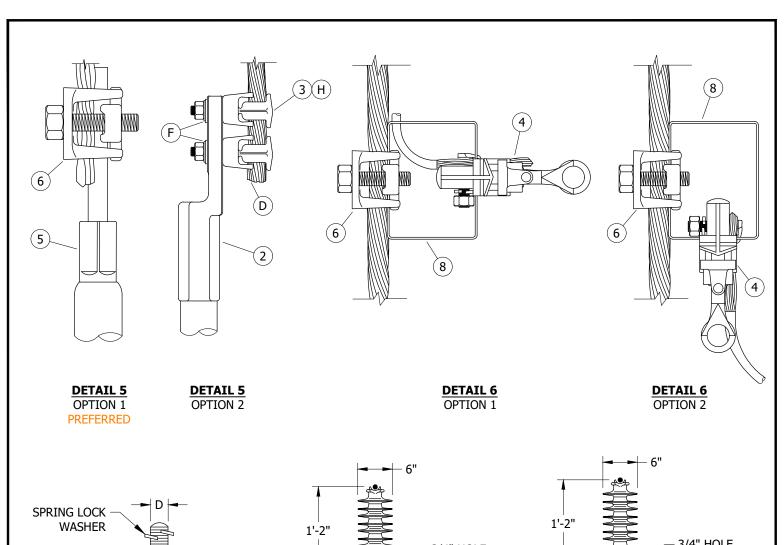


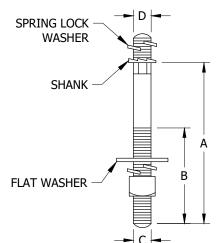

<u>DETAIL 7</u> INSULATOR PIN FOR 35KV INSULATORS

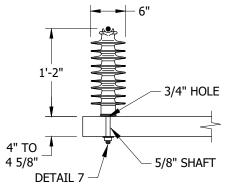

<u>DETAIL 8</u> 35KV F-NECK INSULATOR TANGENT OR SINGLE DEADEND ARM

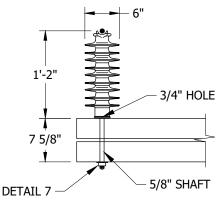

<u>DETAIL 9</u> 35KV F-NECK INSULATOR STACKED ARM

Information Removed

TABLE 1

DESCRIPTION	A	В	U	D	STOCK NUMBER	DESIGN UNITS
HARDWARE POST INSULATOR STUD,	7 1/2"	3 1/2"	4 1/2"	3/4"	S701760	STUD-W
FIBERGLASS,WOOD	10"	4"	5/8"	1 3/4"	S701762	STUD-L

© 1998 - 2020 San Diego Gas & Electric Company. All rights reserved. Removal of this copyright notice without permission is not permitted under law.

REV	CHANGE	DR	BY	DSN	APV	DATE	REV	CHANGE	DR	BY	DSN	APV	DATE
С	FIGURE UPDATE	EDM	DWC	JES	CZH	3/9/2020	F						
В	EDITORIAL CHANGES	-	GW	JS	MDJ	4/1/2018	Е						
Α	REVISION	-	-	PEA	JJ	10/20/2005	D	DRAWING UPDATE	EDM	DWC	JES	CZH	12/11/2020

SHEET 4 OF 6

Indicates Latest Revision | Completely Revised | New Page |

SDG&E ELECTRIC OVERHEAD AND UNDERGROUND CONSTRUCTION STANDARDS

THREE PHASE, CABLE-POLE-12KV, NON-PORCELAIN 900 AMP DISCONNECT OH1442.4 UG4242.4

INSTALLATION:

- A. NEW CABLE POLES SHALL HAVE A STANDARD DEPTH OF 9 FEET. IN MOST CASES, THIS WILL REQUIRE A 5-FOOT TALLER POLE.
- B. THIS CONSTRUCTION TO BE USED WITH 350 AND LARGER UNDERGROUND CABLE.
- C. INTERCONNECT OVERHEAD NEUTRAL, AND CONCENTRIC CABLE NEUTRAL CONDUCTOR TO LIGHTNING ARRESTER GROUND.
- (D) installation of wire can be made on either side of terminal compression lug.
- (E) REDUCE QUANTITIES AS REQUIRED WHEN NOT USING NEUTRAL.
- (F) BRUSH WIRE, INSTALL PENETROX "INHIBITOR" AND BELLEVILLE WASHER.
- G. DIMENSIONS CAN VARY BASED ON CROSSARM SIZE AND/OR CONFIGURATION.
- (H) REQUIRES TWO TAP LUGS PER CONNECTION.
- $oxed{(}$ $oxed{J}$ $oxed{)}$ ARM MAY BE DRILLED TO REPOSITION BOTTOM BOLT ALLOWING CONDUIT TO SET FLUSH ON BOTTOM OF CROSSARM.
- (K) CONCENTRIC WITH POLE GROUND, CONNECTION AREA.
- (L) MAINTAIN SIX INCHES OF BARE WIRE BELOW DISCONNECT FOR PROPER GROUNDING OF UNDERGROUND CABLE.
- (M) CENTER OF CUTOUT ARM SHALL NOT BE MOUNTED HIGHER THAN THIRTY-FIVE FEET FROM GROUND.

BILL OF MATERIALS:

ITEM	DESCRIPTION	WIRE RANGE	QUANTITY	STANDARD PAGE	STOCK NUMBER	DESIGN UNITS	SAP CU
1	CONNECTOR, WEDGE (PREFERRED)		AS REQ'D	783			
2	CONNECTOR, TERMINAL COMPRESSION LUG		AS REQ'D	4174.2			
3	CONNECTOR, TAP LUG, 1/0 TO 500MCM CU TAP LUG - BRONZE		12 TO 18		S471232	TL1/0	TL1/0
4	CONNECTOR, CLAMP, HOT LINE		3	788	S227680 X		
5	CONNECTOR PIN (PREFERRED) UNDERGROUND STANDARD		AS REQ'D	UG4111.2			
6	CONNECTOR, BRONZE, 2 BOLT, CONNECTOR, COPPER TAP 3/0-1000				S262370 X	CN1000	CN1000
7	CONNECTOR, WEDGE, STIRRUP OR BAIL, #2 SOLID CU		3	783			
8	CONNECTOR, STIRRUP, BAIL, #2 TIN PLATED CU		AS REQ'D		S227650	BAIL	BAIL
9	CONDUIT, SQ. 2" X 2" X 10'-0" PVC (SQUARE)		AS REQ'D		S251534	SQC-2	SQC-2
9	CONDUIT, SCH 40, 2" X 10'-0" PVC (ROUND)		AS REQ'D		S251296	PVC2	PVC2
10	EQUIPMENT, ARRESTER, LIGHTNING		3	1247.2	S113248	LA12	LA12
11	EQUIPMENT, POLYMER, SINGLE-DISC, 900A, SWITCH, CABLE POLE		3		S707004 VI	P900DC	P900DC
11	EQUIFFICITI, FOLTHICK, SINGLE-DISC, 900A, SWITCH, CADLE FOLE		3		S706670 V	PS900	
12	GROUNDING, #4 PVC GRND WIRE, RODS, CONN-STEEL POLE		1	1002		GNDPSP	GNDPSP
12	GROUNDING, WIRE, #4 PVC, RODS & CONNECTORS (FOR WOOD POLES)					GNDPVC	GNDPVC
13	HARDWARE, CROSSARM, FIBERGLASS, 10'-0", 4 PIN TANGENT (MINIMUM)		AS REQ'D	379	S294378	4TF	4TF
14	HARDWARE, BRACKET, DOUBLE, CUTOUT, ARRESTER		3		S165454	DBLBKT	DBLBKT
15	HARDWARE, STAND OFF PIN, 1 3/8"		2	396	S529214	PS/01+	PS/O1LG
16	HARDWARE, BRACKET, CABLE SUPPORT, WITH POLY		3	4207	S166064	NP-BKT	NP-BKT
17	HARDWARE, BRACKET, CUTOUT/ARRESTOR CROSSARM MOUNTING		3	397	S165452 X	CO/B	
18	HARDWARE, CLAMP, STRAIGHT LINE, D.E. (AS NEEDED)		AS REQ'D	739			
19	HARDWARE, GRIP, RISER, 5-INCH, KELLEMS (1000 AL)		AS REQ'D	4204	S394098	5G1000	5G1000
20	HARDWARE, RISER ARM BRACKET & 24" CHANNEL (ASSEMBLY)		AS REQ'D	1404/4204		RSRARM I	RSRARM
21	HARDWARE, STANDOFF (350MCM AND ABOVE) (OPTIONAL)		AS REQ'D		S429040 X		
22	HARDWARE, PIN, POST, STUD, FG/WOOD (STANDARD ARM)		AS REQ'D	396.2	S701760	STUD-W	STUD-W
23	HARDWARE, PIN, POST, STUD, FG/WOOD (STACKED DEADEND ARM)		AS REQ'D	396.2	S701762	STUD-L	STUD-L

© 1998 - 2020 San Diego Gas & Electric Company. All rights reserved. Removal of this copyright notice without permission is not permitted under law.

REV	CHANGE	DR	BY	DSN	APV	DATE	REV	CHANGE	DR	BY	DSN	APV	DATE
С	FIGURE UPDATE	EDM	DWC	JES	CZH	3/9/2020	F						
В	EDITORIAL CHANGES	-	GW	JS	MDJ	4/1/2018	Е						
Α	REVISION	-	-	PEA	JJ	10/20/2005	D	DRAWING UPDATE	EDM	DWC	JES	CZH	12/11/2020

SHEET 5 OF 6

Completely Revised Indicates Latest Revision New Page Information Removed SDG&E ELECTRIC OVERHEAD AND UNDERGROUND CONSTRUCTION STANDARDS

> THREE PHASE, CABLE-POLE-12KV, NON-PORCELAIN 900 AMP DISCONNECT

OH1442.5 UG4242.5

BILL OF MATERIALS: (CONT'D)

ITEM	DESCRIPTION	WIRE RANGE	QUANTITY	STANDARD PAGE	STOCK NUMBER	DESIGN UNITS	SAP CU
24	HARDWARE,PIN, 1 3/8" COBB FORGED STEEL GALV.		2		S532448	PS1+	PS1LG
25	INSULATOR, VICE TOP, PIN, 1 3/8", UNIVERSAL		3 TO 4	750.2	S429272	IPULG	IPULG
26	INSULATOR, WHITE, NEUTRAL, "F" NECK, 1 3/8" PIN (OPTIONAL)		2		S432220	IWN	IWN
27	INSULATOR, SUSPENSION, 35KV, POLYMER		AS REQ'D	750.3	S428958	LONGDE	LONGDE
28	INSULATOR, HENDRIX 35KV POLY LINE POST (II)		AS REQ'D	750	S429144	LP-14F	LP-14F
29	STICKER, "HIGH VOLTAGE", VINYL, ADHESIVE		AS REQ'D	208.3	S647650 X		
30	STICKER, TAGS, SWITCH NUMBER			208			
31	STICKER, "PN", VINYL, ADHESIVE		AS REQ'D		S648004 X		
32	WIRE, 500 STR. CU, BARE		AS REQ'D	711	S813792	BS500	BS500
33	WIRE, 4/0 STR. CU, SOFT-DRAWN, COVERED (CONCENTRIC BUS WIRE)		30'-0"	711	S812126	HEND4/0	HEND4/0
34	WIRE, POLY COVERED 4/7 STRAND COPPER		AS REQ'D	711	S815044	POLY4J	POLY4J
35	STRAP, ARRESTER GROUND		AS REQ'D	1002	S698754	LAGND	LAGND
36	WIRE, POLY COVERED, #4 SOLID COPPER (POLE GROUND)		AS REQ'D	711	S812490	POLY4	POLY4
37	WILDLIFE, COVER, 900A DISCONNECT (AS REQ'D)		3	1620.7	S286948	9COCVR	9COCVR

NOTES:

- (I) MINIMUM CROSSARM TEN-FOOT.
- (II) NOT SHOWN ON FIGURES.
- (III) WIRE SIZE IS APPLICABLE TO AMPERAGE OF PRIMARY SOURCE.
- (IV) MINIMUM 480A COPPER WIRE REQUIRED (OPTION FOR USE OF COVERED WIRE).
- $ar{(}\mathrm{V}\,ar{)}$ REQUIRED IN CONTAMINATION DISTRICT 1 AND PREFERRED IN COASTAL DISTRICTS (OC, NC, BC, CM).
- (VI) PREFERRED FOR INLAND DISTRICTS (NE, RA, EA, ME).
- (X) THIS ITEM IS EXEMPT.

REFERENCE:

- a. ALLOWABLE WORKING AND CLIMBING SPACE SEE OH251.
- (b) POLE STEPPING SEE OH363.
- c. GROUNDING METHODS SEE OH1002.
- d. RISER POSITION SEE OH1404/UG4204.
- (e) Minimum vertical separation as PER G.O. 95 SEE OH1406/UG4206.

Indicates Latest Revision

- (f) FOR BONDING GENERAL INFORMATION SEE OH1003.
- (9) PER CONTAMINATION DISTRICT REQUIREMENTS SEE OH287.
- (h) REFERENCE GELPACT SEE OH783.16.
- i. MINIMUM CROSSARM BOLT REQUIREMENT SEE OH379.
- (j) Fiberglass crossarm grounding detail option, see 0H1002.1. Figure 5 and Figure 6.

© 1998 - 2020 San Diego Gas & Electric Company. All rights reserved. Removal of this copyright notice without permission is not permitted under law.

REV	CHANGE	DR	BY	DSN	APV	DATE	REV	CHANGE	DR	BY	DSN	APV	DATE
С	FIGURE UPDATE	EDM	DWC	JES	CZH	3/9/2020	F						
В	EDITORIAL CHANGES	-	GW	JS	MDJ	4/1/2018	Е						
Α	REVISION	-	-	PEA	JJ	10/20/2005	D	DRAWING UPDATE	EDM	DWC	JES	CZH	12/11/2020

SHEET 6 OF 6 SDG&E ELECTRIC OVERHEAD AND UNDERGROUND CONSTRUCTION STANDARDS

New Page

Information Removed

THREE PHASE, CABLE-POLE-12KV, NON-PORCELAIN 900 AMP DISCONNECT

Completely Revised

OH1442.6 UG4242.6

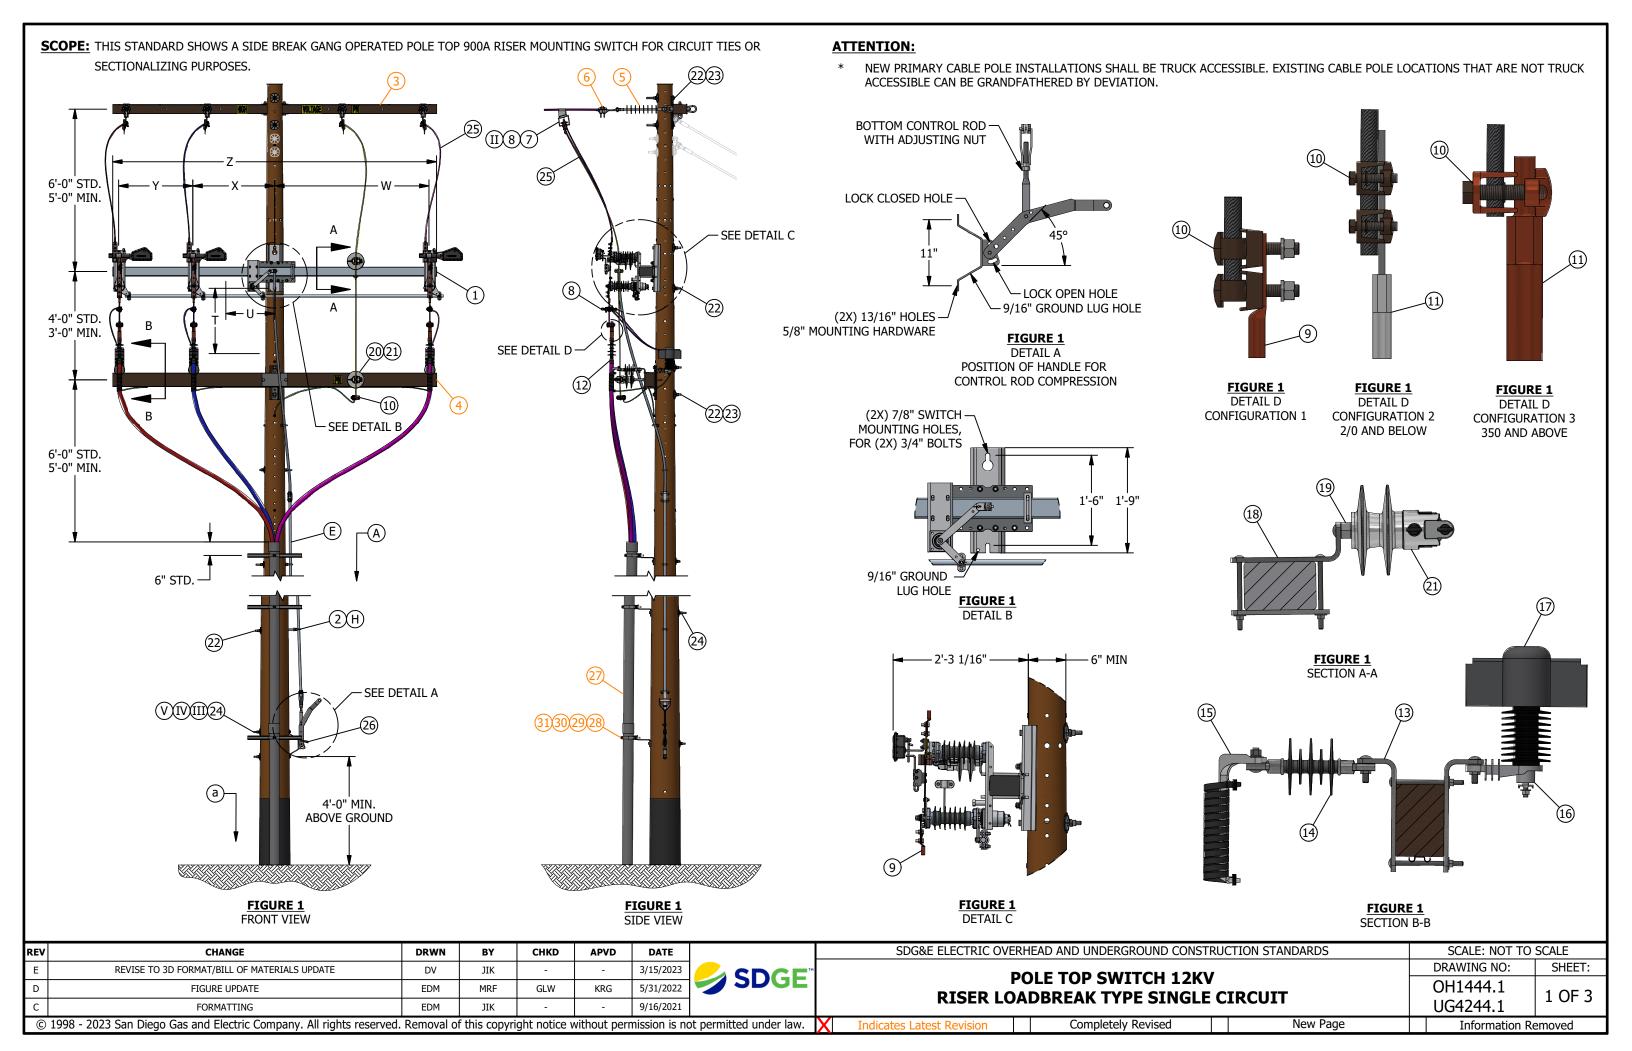


TABLE 1:

	SWITCH CONFIGURATIONS													
TYPE	SWITCH WEIGHT (LBS)	Z (FT)	Y (IN)	X (IN)	W (IN)	T (IN)	U (IN)	STOCK NUMBER	DESIGN UNIT					
CENTER PH. LEFT	240 LBS.	10	33	26	55	31 5/8	34 1/8	S709312	RGS10L					
CENTER PH. RIGHT	240 LBS.	10	33	24	57	31 5/8	34 1/8	S709310	RGS10R					
CENTER PH. LEFT	250 LBS.	12	33	36	69	31 5/8	34 1/8	S709316	RGS12L					
CENTER PH. RIGHT	250 LBS.	12	33	36	69	31 5/8	34 1/8	S709314	RGS12R					
CENTER PH. LEFT	265 LBS.	15	33	54	87	44 7/8	47 5/8	S709318	RGS15L					
CENTER PH. RIGHT	265 LBS.	15	33	54	87	44 7/8	47 5/8	S709320	RGS15R					

INSTALLATION:

- (A) REFLECTOR STRIPS ARE REQUIRED ON ALL SECTIONALIZING/TIE SWITCHES AND SERVICE RESTORER POLES.(d)
- B. NEUTRALS SHALL BE SOLIDLY TIED TOGETHER AT ALL SWITCHES REGARDLESS OF WHETHER THEY ARE NORMAL OPEN OR CLOSED. THIS INCLUDES CIRCUIT TIES. (e)

RECIPROCATING CONTROL ROD SWITCH INSTALLATION:

- C. THE SWITCH IS SUPPLIED WITH THE CONTACTS TIED IN THE CLOSED POSITION. DO NOT CUT THESE TIES UNTIL THE SWITCH AND CONTROL ROD INSTALLATION IS COMPLETE.
- D. PROVIVED V-BRACES ARE REQUIED ON THE FIFTEEN-FOOT SWITCHES.
- VERIFY THE POLE QUADRANT WHERE THE CONTROL ROD WILL BE INSTALLED.
- F. THE OPERATION HANDLE SHOULD BE LOCATED 42 INCHES FROM GROUND GRADE, OR AT ANY INCREASED ELEVATION.
- DRILL 13/16-INCH SWITCH MOUNTING HOLES ACCORDING TO THE DIMENSION GIVEN ON THE CONSTRUCTION DRAWING. INSTALL SWITCH WITH 3/4-INCH BOLTS AND SHEAR PLATES ARE REQUIRED BY CONSTRUCTION STANDARDS.
- INSTALL CONTROL ROD, WORKING FROM THE SWITCH DOWN TO THE OPERATING HANDLE, INSTALL CONTROL ROD GUIDES AS SHOWN ON THE CONSTRUCTION DRAWING. MAKE CERTAIN THAT THE SWITCH IS IN THE CLOSED POSITION PRIOR TO DRILLING HOLES FOR THE CONTROL ROD GUIDES. SWING ARM STYLE GUIDES SHOULD POINT UPWARDS AT 45 DEGREES WHEN THE SWITCH IS CLOSED. CHECK THAT 17 INCHES MINIMUM SPACE IS AVAILABLE ABOVE EYEBOLT GUIDES FOR CONTROL RODS SPLICES WHEN EYE BOLT TYPE GUIDES ARE USED (1-INCH FIBERGLASS AND 3/4-INCH PIPE ONLY). MINIMUM TWO GUIDES PER TEN-FOOT SECTION OF CONTROL ROD.
- DRILL CONTROL HANDLE MOUNTING BOLT HOLES AT THE DESIRED LOCATION (42-INCH MINIMUM HEIGHT). ATTACH THE MANUAL OPERATION HANDLE ADJUSTING SCREW CLAMP, OR FITTING TO THE CONTROL ROD SECTION. PUT THE HANDLE IN THE "UP" POSITION. CONNECT THE CONTROL HANDLE ADJUSTING SCREW CLAMP OR FITTING TO THE CONTROL ROD. A COMPRESSIVE LOAD (20-30 LBS.) SHOULD BE FELT ON THE CONTROL AS THE CONTROL MOVES TO THE FULLY CLOSED/LOCKED POSITION. USE THE ADJUSTING SCREW TO ACHIEVE THE PROPER COMPRESSION LOAD.
- CHECK ALL BOLTS TO ENSURE THAT THEY HAVE BEEN ADEQUATELY TORQUED.
- CUT THE TIE WIRES ON THE SWITCH CONTACT BLADES.
- M. OPERATE THE SWITCH TO OPEN. VERIFY THAT THE PADLOCKING HOLES ON THE HANDLE AND THE HANDLE BASE ALIGN, SWITCH CONTACTS FULL ENGAGED/CLOSED.
- CLOSE THE SWITCH AND CHECK FOR COMPRESSION IN THE CONTROL ROD.
- ADJUSTING THE CONTROL ROD COMPRESSION:
 - 1. PULL THE HANDLE DOWNWARD TO ABOUT 45 DEGREES FROM THE VERTICAL CLOSED POSITION.
 - 2. EXTEND THE ADJUSTING SCREW SO THAT THE SLACK IS REMOVED FROM THE CONTROL ROD AND THE HANDLE REQUIRES 20 TO 30 POUNDS OF FORCE TO MAKE IT "TOGGLE" TO THE FULLY CLOSED POSITION.
 - 3. CHECK THAT THE CLOSE PADLOCK HOLE ON THE HANDLE AND THE HANDLE BASE ALIGN.
 - 4. TIGHTEN THE ADJUSTING NUT/LOCK-NUT.
- P. OPERATE THE SWITCH SEVERAL TIMES USING A RAPID MOTION THROUGHOUT THE HANDLE ROTATION. SWING THE HANDLE DOWN TO REMOVE THE TOGGLE LOAD AND OPERATE THE SWITCH IN ONE SWIFT MOTION WHEN OPENING THE SWITCH. CLOSE THE SWITCH USING A CONTINUOUS MOTION.

INSTALLATION (CONT'D):

- VERIFY THAT THE SWITCH CONTACT BLADES ARE FULLY SEATED WHEN THE SWITCH IS CLOSED.
- CHECK THE ARC-HORNS OR INTERRUPTERS ARE OPERATION PROPERLY. SEE THE APPROPRIATE INTERRUPTER INSTALLATION AND ADJUSTMENT INSTRUCTION SHEER INCLUDED IN THE SWITCH INSTALLATION DRAWING PACKAGE.

BILL OF MATERIALS:

ITEM	DESCRIPTION	QUANTITY	CALLOUTS	STANDARD PAGE	STOCK NUMBER	DESIGN UNIT
1	SWITCH, GANG OPERATED, 15KV, 600A WITH AMPRUPTER, INCLUDING 30'-0" OF CONTROL ROD	1	-	-	SEE TABLE 1	-
2	ADDITIONAL 10' CONTROL ROD WITH 2 EYE NUTS AND COUPLING	2	(/I)(XX)	-	S602932	I-ROD
3	FIBERGLASS CROSSARM, DEADEND	1	-	379	-	-
4	FIBERGLASS CROSSARM, TANGENT	1	-	379	-	-
5	INSULATOR, DEAD-END, 35KV, GALV, SALISBURY	4	-	750	S428958	LONGD
6	CLAMP, STRAIGHT LINE, DEADEND	4	-	739	-	-
7	CONNECTOR, WEDGE TYPE WITH STIRRUP (SIZE AS REQ'D)	4	-	788	-	-
8	CLAMP, HOT LINE, BRONZE (SIZE AS REQ'D)	6	-	788	-	-
9	TERMINAL, COMPRESSION, CU OR AL (SIZE AS REQ'D)	6	\otimes	795	-	-
	CONNECTOR, TWO-BOLT FOR 4/0 COPPER	-	\otimes	-	S262336	CN4/0
10	CONNECTOR, TWO-BOLT FOR 1000 KCMIL	4	$\otimes \otimes$	-	S262370	CN100
	CONNECTOR, EYE BOLT (SIZE AS REQ'D)	-	\otimes	787	-	-
	TERMINAL, PIN, ALUMINUM/COPPER	3	\otimes	4111	S729944	C1000
11	TERMINAL, PIN, ALUMINUM/COPPER,	-	\otimes	4111	S729930	CP-#2
12	TERMINAL, 12KV TERMINAL, POLY	3	-	4111	S727138	C1000
13	BRACKET, CUTOUT ARRESTER, HOT DIPPED 3/8"	3	-	397	S165454	COAB
14	INSULATOR, POLYMER COUPLING, 9 INCHES IN LENGTH.	3	-	1355	S429040	-
15	BRACKET, MOUNTING CS 820	3	-	-	S166064	NP-Bk
16	ARRESTER, LIGHTNING, 10KV	3	-	-	S113248	-
17	COVER, LIGHTNING ARRESTER, 4" DIAMETER	3	-	1640	S289602	-
18	BRACKET, CUTOUT / ARRESTER CROSSARM MOUNTING	1	-	397	S165452	COBK
19	PIN, TRANSFORMER 1-3/8"	1	-	396	S529214	PS/O1I
20	PIN, INSULATOR, 12KV, FORGED STEEL, GALV	1	-	396	S532448	PS1L0
21	INSULATOR, LINE, 12kV	2	-	750	-	-
	BOLT, MACHINE, 3/4", GALV W/ NUT	6	\otimes	390	-	-
22	WASHER, CURVED, RIB, 4" X 4" X 17/32", 13/16" HOLE, FOR 3/4" BOLT, GALV	6	\otimes	390	S797760	-
	WASHER, 3/4", DOUBLE COIL SPRING, TYPE M-W, STEEL, TIN/ZINC COAT	6	\otimes	390	S798496	-
23	WASHER, FLAT, ROUND, 3/4" X 2", GALV	4	\otimes	390	S800256	-
	BOLT, MACHINE, 5/8", GALV W/ NUT	12	\otimes	390	-	-
24	WASHER, CURVED, RIB, 3" X 3" X 5/16", 11/16" HOLE, FOR 5/8" BOLT, GALV	12	\otimes	390	S797792	-
	WASHER, 5/8", DOUBLE COIL SPRING, TYPE M-W, STEEL, TIN/ZINC COAT	12	\otimes	390	S798560	-
25	WIRE, BARE STRAND OR POLY COVERED, (SIZE AS REQUIRED)	-	\otimes	711	-	-
26	PADLOCK, SCHLAGE ELECTRIC SERIES	1	-	-	S514848	-
27	CONDUIT, 4" X 10FT, PVC SCHEDULE 40	3	\otimes	1404	S251392	S40-4
28	CLAMP, PIPE, STEEL, GALV., UNISTRUT, 4"	5	\otimes	1404	S229664	CL-4I
29	CHANNEL, 1-5/8" X 1-5/8" BACK TO BACK	5	\otimes	1404	S216702	RARM/
30	NUT, STUD, 1/2" X 1-3/8" GALV 13	10	\otimes	-	S507000	-
31	BRACKET, CONDUIT STANDOFF, CONSTRUCTED	5	\otimes	1404	S167186	RARM/

REV	CHANGE	DRWN	BY	СНКД	APVD	DATE		
Е	REVISE TO 3D FORMAT/BILL OF MATERIALS UPDATE	DV	JIK	-	-	3/15/2023	CDCE"	
D	FIGURE UPDATE	EDM	MRF	GLW	KRG	5/31/2022	SDGE	
С	FORMATTING	EDM	JIK	-	-	9/16/2021		
©	1998 - 2023 San Diego Gas and Electric Company. All rights reserved.	Removal o	f this copyri	ght notice v	without peri	mission is no	ot permitted under law.	X



SDG&E ELECTRIC OVE	RHEAD AND UNDERGROUND CONSTR	SCALE: NOT TO	SCALE	
	DOLE TOD CWITCH 1210/		DRAWING NO:	SHEET:
	POLE TOP SWITCH 12KV		OH1444.2	2 OE 2
KISEK LO	ADBREAK TYPE SINGLE	CIRCUII	UG4244.2	2 OF 3
dicatos Latost Povision	Completely Pavised	New Page	Information D	omovod

NOTES:

- I. SWITCH OPERATING RODS MAY EXTEND ONE-HALF THEIR DIAMETER INTO THE CLIMBING SPACE. (d)
- (II) IN CONTAMINATION DISTRICT 1, COMPRESSION OR WEDGE CONNECTORS ARE PREFERRED. IN CONTAMINATION DISTRICTS 2 & 3, STIRRUP WEDGE CONNECTORS ARE PREFERRED FOR UG CABLE 2/0 AND BELOW, AND WEDGE CONNECTORS ARE PREFERRED FOR UG CABLE 350 AND ABOVE.
- (III) CONTROL ROD IS SHOWN ROTATED 90 DEGREES TO THE RIGHT TO ALLOW FOR EXTERNAL RISERS ALONG FACE OF POLE.
- (IV) SWITCH HANDLE SHOWN IN CLOSED POSITION.
- SWITCH HANDLE CAN BE ROTATED UP TO 180 DEGREES FROM FACE OF POLE IN EITHER DIRECTION.
- (VI) ORIENT SWITCH ARM BRACE BRACKET 180 DEGREES FROM NORMAL POSITION FOR USE AS MOUNTING BRACKET FOR THE NEUTRAL STANDOFF.
- (VII) NOT SHOWN ON FIGURES.
- (X) THIS ITEM IS EXEMPT.
- QUANTITY SHOWN IN THE BILL OF MATERIALS ARE FROM THE SPECIFIC CONSTRUCTION THAT IS ILLUSTRATED IN THIS STANDARD. YOU MUST ADJUST THE QUANTITY BASED ON THE NEEDS OF YOUR JOB.

REFERENCE:


- a FOR POLE STEPPING, SEE OH363.
- b. FOR FEEDER CIRCUIT SECTIONALIZING AND PROTECTION, SEE DM6111.
- FOR CONDUCTOR CLEARANCE, SEE G.O. 95, 54.7-A3.
- (d) FOR POLE MARKING, SEE OH208.
- (e) FOR NEUTRAL REQUIREMENT, SEE DM6221.
- f. FOR BONDING REQUIREMENTS, SEE OH1003.


REV	CHANGE	DRWN	BY	СНКО	APVD	DATE		
Е	REVISE TO 3D FORMAT/BILL OF MATERIALS UPDATE	DV	JIK	-	-	3/15/2023	CDCE	
D	FIGURE UPDATE	EDM	MRF	GLW	KRG	5/31/2022	SDGE	
С	FORMATTING	EDM	JIK	-	-	9/16/2021		
C	1998 - 2023 San Diego Gas and Electric Company. All rights reserved.	Removal o	f this copyri	ght notice v	vithout peri	mission is no	ot permitted under law.	X




SDG&E ELECTRIC OVER	SDG&E ELECTRIC OVERHEAD AND UNDERGROUND CONSTRUCTION STANDARDS											
.	OLE TOP CWITCH 4 21/1/		DRAWING NO:	SHEET:								
-	OLE TOP SWITCH 12KV ADBREAK TYPE SINGLE C	TDCIIT	OH1444.3	3 OF 3								
KISEK LUF	ADBREAK TIPE SINGLE C	ARCUII	UG4244.3	3 01 3								
ndicates Latest Revision	Completely Revised	New Page	Information R	emoved								

SCOPE: THIS STANDARD SHOWS ALLEY ARM CONSTRUCTION FOR 12.47KV AND BELOW, THREE-PHASE CABLE POLE USING NON-PORCELAIN TERMINALS WITH CROSSARM MOUNTED TERMINALS FOR #2/0 AND SMALLER U.G. CABLE. THIS CONSTRUCTION IS TO BE USED FOR ALL CONTAMINATION DISTRICTS.

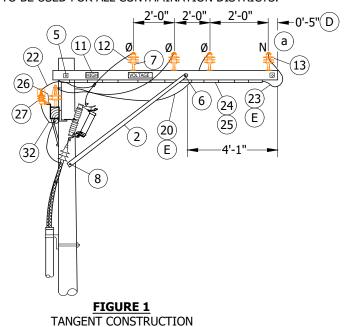

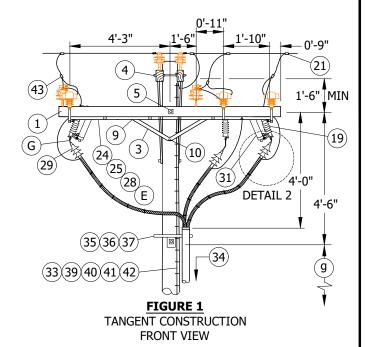

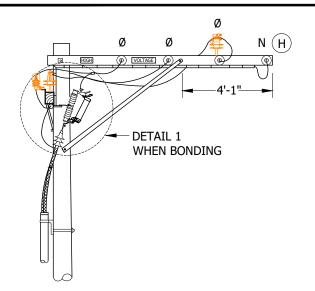

SIDE VIEW

FIGURE 2
DEADEND CONSTRUCTION
SIDE VIEW

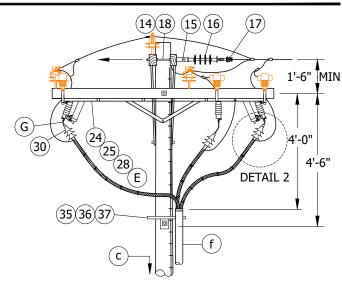


FIGURE 2
DEADEND CONSTRUCTION
FRONT VIEW

© 1998 - 2020 San Diego Gas & Electric Company. All rights reserved. Removal of this copyright notice without permission is not permitted under law.


REV	CHANGE	DR	BY	DSN	APV	DATE	REV	CHANGE	DR	BY	DSN	APV	DATE
С	TABLE UPDATE	EDM	JIK	JES	CZH	4/13/2020	F						
В	DRAWING UPDATE	PEI	-	-	-	02/18/2019	Е						
Α	ORIGINAL ISSUE	-	-	PTA	JJ	10/20/2005	D						


SHEET 1 OF 5


 Indicates Latest Revision
 Completely Revised
 New Page
 Information Removed

 SDG&E ELECTRIC OVERHEAD AND UNDERGROUND CONSTRUCTION STANDARDS

12.47KV AND BELOW CABLE POLE THREE-PHASE, 1/C PER PHASE, ALLEY ARM CONSTRUCTION, NON-PORCELAN TERMINALS OH1447.1 UG4247.1

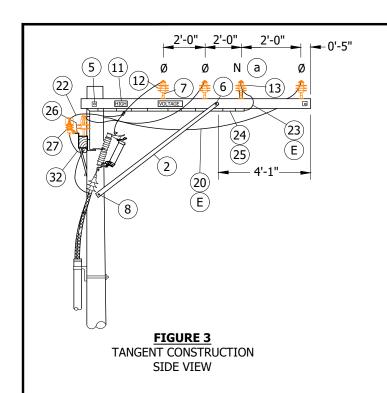

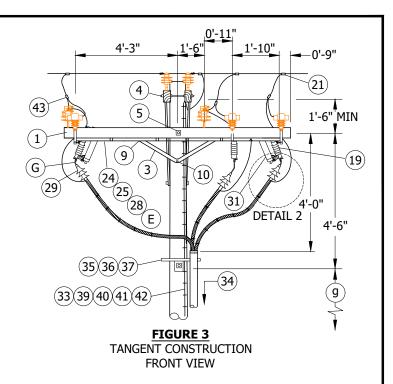

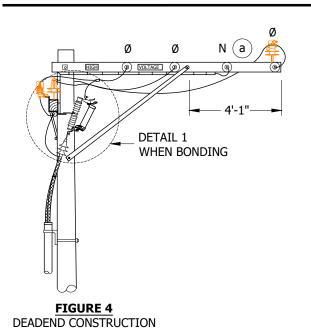

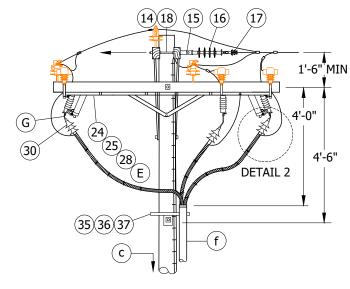


FIGURE 4
DEADEND CONSTRUCTION
FRONT VIEW

© 1998 - 2020 San Diego Gas & Electric Company. All rights reserved. Removal of this copyright notice without permission is not permitted under law.

REV	CHANGE	DR	BY	DSN	APV	DATE	REV	CHANGE	DR	BY	DSN	APV	DATE
С	TABLE UPDATE	EDM	JIK	JES	CZH	4/13/2020	F						
В	DRAWING UPDATE	PEI	-	-	-	02/18/2019	Е						
Α	ORIGINAL ISSUE	-	-	PTA	JJ	10/20/2005	D						


SHEET 2 OF 5

SIDE VIEW

 Indicates Latest Revision
 Completely Revised
 New Page
 Information Removed

 SDG&E ELECTRIC OVERHEAD AND UNDERGROUND CONSTRUCTION STANDARDS

12.47KV AND BELOW CABLE POLE THREE-PHASE, 1/C PER PHASE, ALLEY ARM CONSTRUCTION, NON-PORCELAN TERMINALS OH1447.2 UG4247.2

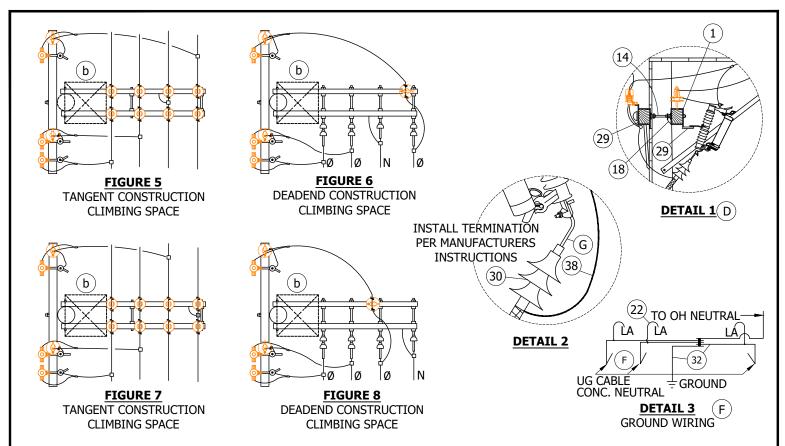

INSTALLATION:

- NEW CABLE POLES SHALL HAVE A STANDARD SETTING DEPTH OF 9'. IN MOST CASES THIS WILL REQUIRE A 5' TALLER POLE.
- THIS CONSTRUCTION TO BE USED WITH #2/0 AND SMALLER UNDERGROUND CABLE.
- (C) REDUCE QUANTITIES AS REQUIRED WHEN NOT USING NEUTRAL.
- BOND CUTOUTS IN HEAVY CONTAMINATION DISTRICTS AS SHOWN ON STANDARD 287. IN AREAS WHERE BONDING IS REQUIRED, TO AVOID BONDWIRE AND LIGHTNING ARRESTER GROUNDWIRE ON THE SAME CROSSARM, USE TWO CROSSARMS; ONE FOR CUTOUTS AND ONE FOR LIGHTNING ARRESTERS. USE MATERIAL ITEMS (1), (14), (18) AND (29) WHEN ADDING CROSSARM.

TABLE 1

E	UG CABLE SIZE AWG OR	OH JUMPER COND SIZE, AWG OR	C	H NEUT	JUMPER SIZE	CABLE POLE NEUT SIZE (CU) UNDER
	KCMIL, AL					
	2	4	6	2	-	#6 PER PHASE
	2/0	4	6	2	-	#6 PER PHASE

- (F) interconnect overhead neutral and concentric cable neutral conductors to lightning arrester GROUND.
- (G) WRAP ONE HALF OF EXPOSED ALUMINUM PORTION OF PIN CONNECTOR WITH SILICONE TAPE (S/N 720384) TO PREVENT CORROSION. INSERT THE PIN INTO THE BOTTOM OF THE CUTOUT CLAMP. BEFORE TIGHTENING THE CLAMP, BEND THE TOP OF THE PIN (APPROX. 1-1/2") AT A 90° DEGREE ANGLE.

© 1998 - 2020 San Diego Gas & Electric Company. All rights reserved. Removal of this copyright notice without permission is not permitted under law.

REV	CHANGE	DR	BY	DSN	APV	DATE	REV	CHANGE	DR	BY	DSN	APV	DATE
С	TABLE UPDATE	EDM	JIK	JES	CZH	4/13/2020	F						
В	DRAWING UPDATE	PEI	-	-	-	02/18/2019	Е						
Α	ORIGINAL ISSUE	-	•	PTA	JJ	10/20/2005	D						

SHEET 3 OF 5

Completely Revised Indicates Latest Revision Information Removed SDG&E ELECTRIC OVERHEAD AND UNDERGROUND CONSTRUCTION STANDARDS

New Page

12.47KV AND BELOW CABLE POLE THREE-PHASE, 1/C PER PHASE, ALLEY ARM CONSTRUCTION, **NON-PORCELAN TERMINALS**

OH1447.3 UG4247.3

ITEM	DESCRIPTION		QUAN	YTITY	STANDARD	STOCK	DESIGN
			FIG. 1	FIG. 2	PAGE	NUMBER	UNITS
1	CROSSARM, 3-3/4" X 5-3/4" X 10'-0"		3	3	380.2	-	-
2	BRACE, DIAGONAL ALLEY ARM, 7'		2	2	-	S164352	-
3	BRACE, ANGLE CROSSARM, 4'		1	1	-	S164032	-
4	BOLT, SPACE, GALV, 5/8" X (LENGTH AS REQ'D), 4 SQ FLAT WASH, 1DBL COIL SPR WASH, 1DBL	ASH C	1	-	392.1 & .2	-	-
5	BOLT, MACH, GALV, $5/8$ " X (LENGTH AS REQ'D), 2 SQ FLAT WASH, 1 DBL COIL SPR W	ASH	1	2	392.1 & .2	-	-
6	BOLT, SPACE, GALV, 5/8" X (LENGTH AS REQ'D), 2 SQ WASH 2 DBL COIL SPR WASH		1	1	392.1 & .2	-	-
7	PIN, INSULATOR, STRAIGHT, 12KV,	1" 1-3/8"	10	3	-	S532706 X S532448	-
8	BOLT, MACH, GALV, 5/8" X (LENGTH AS REQ'D), 1 DBL COIL SPR WASH		1	1	392.1 & .2	-	_
9	BOLT, MACH, GALV, 1/2" X 7", 1 RD WASH, 1 DBL COIL SPR WASH		2	2	392.1 & .2	S678528	_
10	BOLT, MACH, GALV, 5/8" X (LENGTH AS REQ'D), 1 SQ WASH, 1 DBL COIL SPR WASH		1	1	392.1 & .2	-	
	,,, ., .,		-	-	002.12 04.12	S647648	
11	SIGN, HIGH VOLTAGE, & 8 ROOFING NAILS		2	2	-	S492224	
12	INSULATOR, LINE, 12KV		8	3	750.3	-	_
13	INSULATOR, LINE, 12KV, NEUTRAL	(c)	2	2	-	S429216	_
14	BOLT SPACE, GALV, 5/8" X (LENGTH AS REQ'D), 3 SQ FLAT WASH, 2 RD AND 2 DBL CO SPRING WASHER & 2 NUTS		-	4	392.1 & .2	-	-
15	CLEVIS, DEADEND, 5/8" BOLT, STEEL	С	-	4	-	S235712	-
16	INSULATOR, SUSPENSION, 12KV , CLEVIS	C	-	4	750.4	S431650	-
17	CLAMP, STRAIGHT LINE, D.E.	C	-	4	739-743	-	-
10	WITHE #0 PARE COLID ANNIEN ED CORRED	FT	-	10		C012020	
18	WIRE, #8, BARE SOLID ANNEALED COPPER	LB	-	1	-	S812928	-
19	CUTOUT, FOR CURRENT LIMITING FUSE		3	3	1206	-	-
20	WIRE, BARE STRANDED COPPER, (OH JUMPERS)		36'	36'	715	-	-
21	CONNECTOR, WIRE COMPRESSION (SIZE AS REQ'D)		AS R	EQ'D	784-786	-	-
22	WIRE, #6, BARE STRANDED COPPER		12'	12'	-	S813536	-
23	WIRE, BARE STRANDED COPPER OR ACSR/AW BARE, (OH NEUTRAL JUMPER)	F	16'	16'	711/715	-	-
24	CONDUIT, PVC, TYPE 2, SCHEDULE 40, 1"		22'	22'	-	S251202(X)	-
25	STRAPS, PIPE, GALV, 1", & 6D NAILS, GALV		AS R	EQ'D	-	S697792	-
26	BRACKET, CUTOUT/ARRESTER, FOR CROSSARM MOUNTING		3	3	-	S165446X	-
27	ARRESTER, LIGHTNING W/48" COVERED LEAD WIRE		3	3	1247	S113256	10KTVA
28	WIRE, BARE STRANDED COPPER (UNDER POTHEAD ARM)	E	12'	12'	715	-	-
29	BRACKET, ARRESTER OR CUTOUT	<u> </u>	AS R	EQ'D	-	S166070	-
30	TERMINALS, UNDERGROUND CABLE		3	3	4111	-	-
31	FUSE, CURRENT-LIMITING, SIZE AS SPECIFIED ON WORK ORDER		3	3	1207	-	

© 1998 - 2020 San Diego Gas & Electric Company. All rights reserved. Removal of this copyright notice without permission is not permitted under law.

REV	CHANGE	DR	BY	DSN	APV	DATE	REV	CHANGE	DR	BY	DSN	APV	DATE
С	TABLE UPDATE	EDM	JIK	JES	CZH	4/13/2020	F						
В	DRAWING UPDATE	PEI	-	-	-	02/18/2019	Е						
Α	ORIGINAL ISSUE	-	-	PTA	JJ	10/20/2005	D						

Completely Revised

Indicates Latest Revision

SHEET 4 OF 5

SDG&E ELECTRIC OVERHEAD AND UNDERGROUND CONSTRUCTION STANDARDS

New Page

Information Removed

12.47KV AND BELOW CABLE POLE THREE-PHASE, 1/C PER PHASE, ALLEY ARM CONSTRUCTION, NON-PORCELAN TERMINALS OH1447.4 UG4247.4

BILL OF MATERIALS (CONT'D):

ITEM	DESCRIPTION			NTITY FIG. 2	STANDARD PAGE	STOCK NUMBER	DESIGN UNITS
32	FLEXIBLE ARRESTER GROUND STRAP			EQ'D	-	S698754	-
33	#4 CU SOLID GROUND WIRE, PVC COVERED		50'	50'	-	S812490	GNDPVC
34	RISER CONSTRUCTION		-	-	1400/4200	-	-
35	BRACKET, LADDER ARM		AS R	EQ'D	1404/4204	S167186X	-
36	NUT, CLAMPING CHANNEL, W/SPRING, 1/2"		AS R	EQ'D	1404/4204	S503488	-
37	CHANNEL, DOUBLE GALV, 24"		AS R	EQ'D	1404/4204	S216702(X)	-
20	MTDE #6 THM	FT.	1	2'		5000300	
38	WIRE #6 THW	LB.		3	-	S808288	-
39	GROUND ROD, 5/8" X 8', COPPERWELD		1	1	-	S603074X	GNDPVC
40	COPPER BONDED GROUND CONNECTOR		1	1	-	S259010	-
41	GALVANIZED STAPLES FOR PVC COVERED GROUND WIRE		AS R	EQ'D	-	S678564X	-
42	HOT LINE CLAMP		3	3	788	S227680	

TABLE 2

	UG MACRO UNITS												
CABLE SIZE	W/ LADDER ARMS	W/O LADDER ARMS											
3C-#2/0 AL	CP2/0L	CP#2/0											
3C-3#2 AL	CP3#2L	CP-3#2											

NOTES:

(X) THIS ITEM IS EXEMPT.

REFERENCE:

- (a) ON ALL NEW CONSTRUCTION AND WHEN ADDING TO EXISTING CONSTRUCTION, NEUTRAL TO BE INSTALLED IN OUTSIDE PIN POSITION PER DESIGN MANUAL PAGE 5124.2.
- (b) ALLOWABLE WORKING AND CLIMBING SPACE SEE STANDARD. 251.
- (c) POLE STEPPING SEE STANDARD. 363/4205.
- d. GROUNDING METHODS SEE PAGE 1002.5.
- e. SEE STANDARD SECTION 1200/4300 FOR FUSING.
- (f) RISER POSITION SEE STANDARD 1402/4202.
- (9) MINIMUM VERTICAL SEPARATION AS PER G.O. 95 SEE STANDARD. 1406/4206.

Indicates Latest Revision

© 1998 - 2020 San Diego Gas & Electric Company. All rights reserved. Removal of this copyright notice without permission is not permitted under law.

REV	CHANGE	DR	BY	DSN	APV	DATE	REV	CHANGE	DR	BY	DSN	APV	DATE
С	TABLE UPDATE	EDM	JIK	JES	CZH	4/13/2020	F						
В	DRAWING UPDATE	PEI	-	-	-	02/18/2019	Е						
Α	ORIGINAL ISSUE	-	-	PTA	JJ	10/20/2005	D						

Completely Revised

SHEET 5 OF 5

SDG&E ELECTRIC OVERHEAD AND UNDERGROUND CONSTRUCTION STANDARDS


New Page

Information Removed

12.47KV AND BELOW CABLE POLE THREE-PHASE, 1/C PER PHASE, ALLEY ARM CONSTRUCTION, NON-PORCELAN TERMINALS OH1447.5 UG4247.5 **SCOPE:** THIS STANDARD SHOWS 6 OR 7 CONDUCTOR CABLE POLE WITH 900A HOOKSTICK SWITCHES FOR 350 KCM AND LARGER U.G. CABLE.

ATTENTION:

* NEW PRIMARY CABLE POLE INSTALLATIONS SHALL BE TRUCK ACCESSIBLE. EXISTING CABLE POLE LOCATIONS THAT ARE NOT TRUCK ACCESSIBLE CAN BE GRANDFATHERED BY DEVIATION.

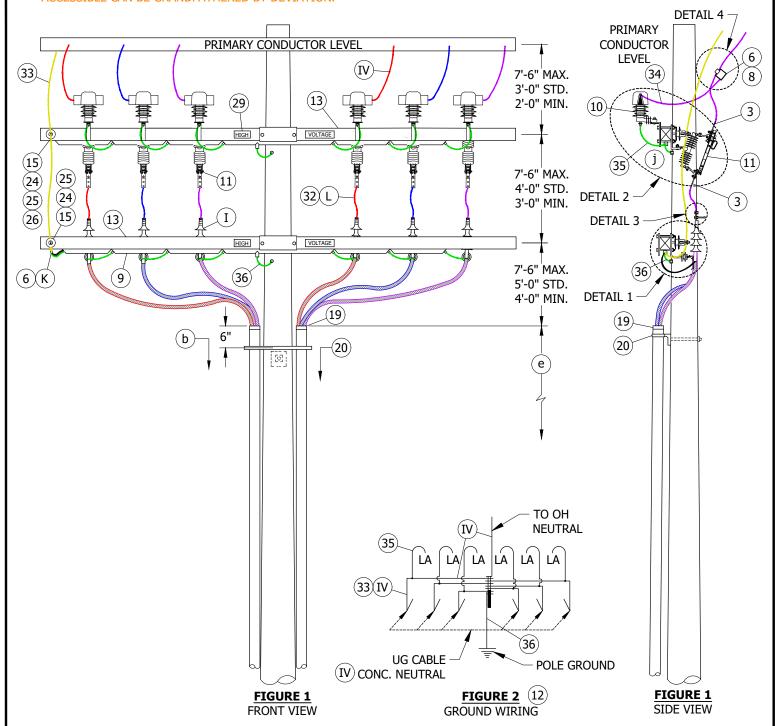

© 1998 - 2022 San Diego Gas & Electric Company. All rights reserved. Removal of this copyright notice without permission is not permitted under law.


REV	CHANGE	DR	BY	DSN	APV	DATE	REV	CHANGE	DR	BY	DSN	APV	DATE
С	FIGURE UPDATE	EDM	DWC	JES	CZH	08/13/2021	F						
В	DRAWING UPDATE	PEI	-	-	-	02/18/2019	Е						
Α	ORIGINAL ISSUE	-	-	PTA	JJ	10/20/2005	D	EDITORIAL CHANGES	EDM	MRF	FRC	KRG	05/31/2022

SHEET 1 OF 6

 Indicates Latest Revision
 Completely Revised
 New Page
 Information Removed

 SDG&E ELECTRIC OVERHEAD AND UNDERGROUND CONSTRUCTION STANDARDS

12.47KV AND BELOW DEADEND CABLE POLE, 6 OR 7 CONDUCTORS 1/C PER PHASE, HOOKSTICK SWITCHED, NON-PORCELIAN TERMINALS OH1451.1 UG4251.1

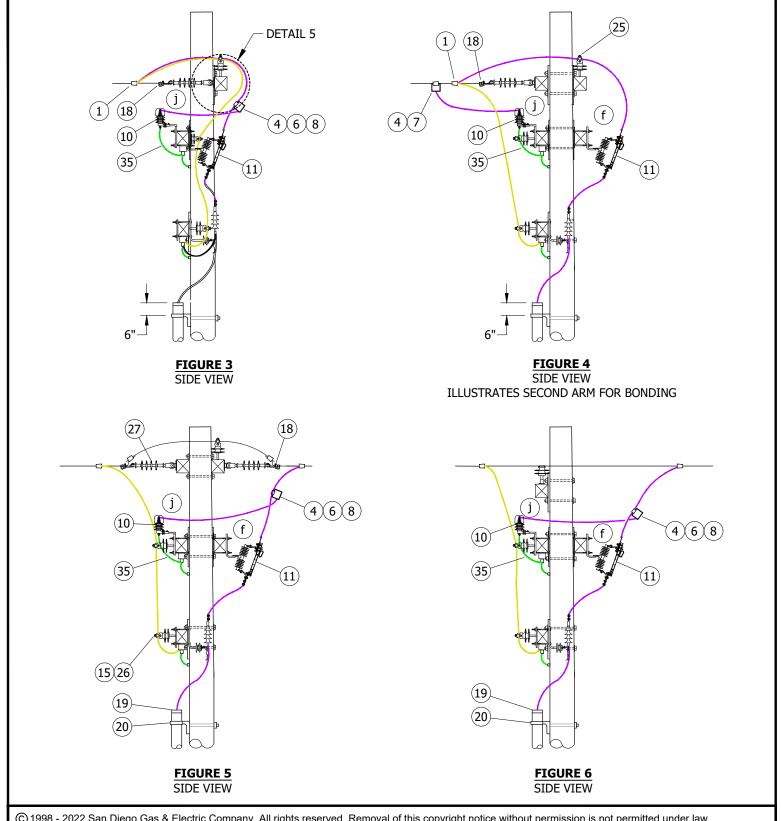

© 1998 - 2022 San Diego Gas & Electric Company. All rights reserved. Removal of this copyright notice without permission is not permitted under law.


REV	CHANGE	DR	BY	DSN	APV	DATE	REV	CHANGE	DR	BY	DSN	APV	DATE
С	FIGURE UPDATE	EDM	DWC	JES	CZH	08/13/2021	F						
В	DRAWING UPDATE	PEI	-	-	-	02/18/2019	Е						
Α	ORIGINAL ISSUE	-	-	PTA	JJ	10/20/2005	D	EDITORIAL CHANGES	EDM	MRF	FRC	KRG	05/31/2022

SHEET 2 OF 6

Completely Revised New Page **Indicates Latest Revision** Information Removed SDG&E ELECTRIC OVERHEAD AND UNDERGROUND CONSTRUCTION STANDARDS

12.47KV AND BELOW DEADEND CABLE POLE, 6 OR 7 CONDUCTORS 1/C PER PHASE, HOOKSTICK SWITCHED, **NON-PORCELIAN TERMINALS**


OH1451.2 UG4251.2

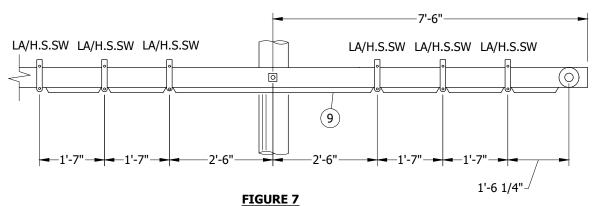


J 9 FIGURE 7

FIGURE 7
15'-0" ARM 6 HOOKSTICK DISCONNECT SWITCHES
AND LIGHTNING ARRESTER BRACKETS MOUNTING
DETAIL


FIGURE 7
CONDUIT WITH CABLE
SUPPORT BRACKETS
SIDE VIEW

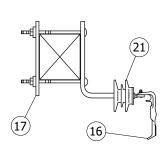


DETAIL 1PREFERRED BRACKET
CONFIGURATION

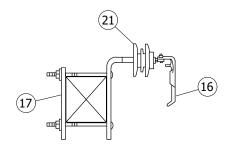

DETAIL 1
OPTIONAL BRACKET
CONFIGURATION
(NOT SHOWN)

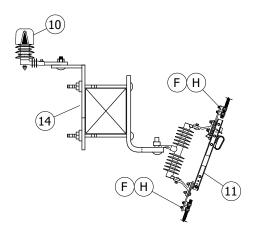

DETAIL 2DOUBLE BRACKET

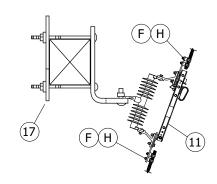

DETAIL 2SINGLE BRACKET

© 1998 - 2022 San Diego Gas & Electric Company. All rights reserved. Removal of this copyright notice without permission is not permitted under law.


REV	CHANGE	DR	BY	DSN	APV	DATE	REV	CHANGE	DR	BY	DSN	APV	DATE
С	FIGURE UPDATE	EDM	DWC	JES	CZH	08/13/2021	F						
В	DRAWING UPDATE	PEI	-	-	-	02/18/2019	Е						
Α	ORIGINAL ISSUE	-	-	PTA	JJ	10/20/2005	D	EDITORIAL CHANGES	EDM	MRF	FRC	KRG	05/31/2022


SHEET 3 OF 6

 Indicates Latest Revision
 Completely Revised
 New Page
 Information Removed


 SDG&E ELECTRIC OVERHEAD AND UNDERGROUND CONSTRUCTION STANDARDS

12.47KV AND BELOW DEADEND CABLE POLE, 6 OR 7 CONDUCTORS 1/C PER PHASE, HOOKSTICK SWITCHED, NON-PORCELIAN TERMINALS OH1451.3 UG4251.3

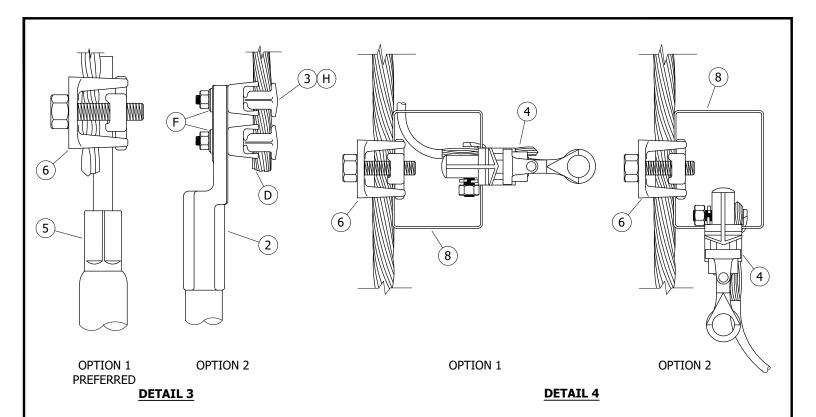


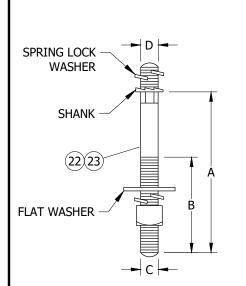

<u>DETAIL 6</u> INSULATOR PIN FOR 35KV INSULATORS

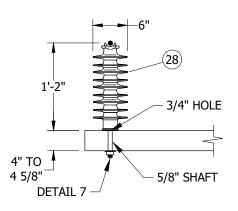

<u>DETAIL 5</u> 35KV F-NECK INSULATOR TANGENT OR SINGLE DEADEND ARM

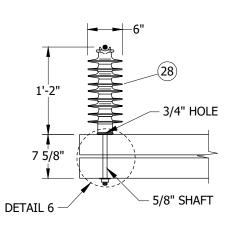

<u>**DETAIL 5**</u> 35KV F-NECK INSULATOR STACKED ARM

TABLE 1

DESCRIPTION	A	В	С	D	STOCK NUMBER	DESIGN UNITS
HARDWARE POST INSULATOR STUD,	7 1/2"	3 1/2"	4 1/2"	3/4"	S701760	STUD-W
FIBERGLASS, WOOD	10"	4"	5/8"	1 3/4"	S701762	STUD-L

© 1998 - 2022 San Diego Gas & Electric Company. All rights reserved. Removal of this copyright notice without permission is not permitted under law.

REV	CHANGE	DR	BY	DSN	APV	DATE	REV	CHANGE	DR	BY	DSN	APV	DATE
С	FIGURE UPDATE	EDM	DWC	JES	CZH	08/13/2021	F						
В	DRAWING UPDATE	PEI	-	-	-	02/18/2019	Е						
Α	ORIGINAL ISSUE	-	-	PTA	JJ	10/20/2005	D	EDITORIAL CHANGES	EDM	MRF	FRC	KRG	05/31/2022

SHEET 4 OF 6

 Indicates Latest Revision
 Completely Revised
 New Page
 Information Removed

 SDG&E ELECTRIC OVERHEAD AND UNDERGROUND CONSTRUCTION STANDARDS

12.47KV AND BELOW DEADEND CABLE POLE, 6 OR 7 CONDUCTORS 1/C PER PHASE, HOOKSTICK SWITCHED, NON-PORCELIAN TERMINALS OH1451.4 UG4251.4

INSTALLATION:

- A. NEW CABLE POLES SHALL HAVE A STANDARD DEPTH OF 9 FEET. IN MOST CASES, THIS WILL REQUIRE A 5-FOOT TALLER POLE.
- B. THIS CONSTRUCTION TO BE USED WITH 350 AND LARGER UNDERGROUND CABLE.
- C. INTERCONNECT OVERHEAD NEUTRAL, AND CONCENTRIC CABLE NEUTRAL CONDUCTOR TO LIGHTNING ARRESTER GROUND.
- (D) INSTALLATION OF WIRE CAN BE MADE ON EITHER SIDE OF TERMINAL COMPRESSION LUG.
- (E) REDUCE QUANTITIES AS REQUIRED WHEN NOT USING NEUTRAL.
- (F) BRUSH WIRE, INSTALL PENETROX "INHIBITOR" AND BELLEVILLE WASHER.
- G. DIMENSIONS CAN VARY BASED ON CROSSARM SIZE AND/OR CONFIGURATION.
- (H) REQUIRES TWO TAP LUGS PER CONNECTION.
- (J) ARM MAY BE DRILLED TO REPOSITION BOTTOM BOLT ALLOWING CONDUIT TO SET FLUSH ON BOTTOM OF CROSSARM. (k)
- (K) CONCENTRIC WITH POLE GROUND, CONNECTION AREA.
- (L) MAINTAIN SIX INCHES OF BARE WIRE BELOW DISCONNECT FOR PROPER GROUNDING OF UNDERGROUND CABLE.
- (M) CENTER OF CUTOUT ARM SHALL NOT BE MOUNTED HIGHER THAN THIRTY-FIVE FEET FROM GROUND.

BILL OF MATERIALS:

ITEM	DESCRIPTION	WIRE RANGE	QUANTITY	STANDARD PAGE	STOCK NUMBER	DESIGN UNITS	SAP CU
1	CONNECTOR, WEDGE (PREFERRED)		AS REQ'D	783			
2	CONNECTOR, TERMINAL COMPRESSION LUG		AS REQ'D	784/4174			
3	CONNECTOR, TAP LUG, 1/0 TO 500MCM CU TAP LUG - BRONZE		AS REQ'D		S471232	TL1/0	TL1/0
4	CONNECTOR, CLAMP, HOTLINE		6	788	S227680 X		
5	CONNECTOR PIN (PREFERRED) UNDERGROUND STANDARD		AS REQ'D	4111	-		
6	CONNECTOR, BRONZE, 2 BOLT, CONNECTOR, COPPER TAP 3/0-1000				S262370 X	CN1000	CN1000
7	CONNECTOR, WEDGE, STIRRUP OR BAIL, #2 SOLID CU		6	783	-		
8	CONNECTOR, STIRRUP, BAIL, #2 TIN PLATED CU		AS REQ'D	788	S227650	BAIL	BAIL
9	CONDUIT, SQ. 2" X 2" X 10'-0" PVC (SQUARE)		AS REQ'D		S251534	SQC-2	SQC-2
9	CONDUIT, SCH 40, 2" X 10'-0" PVC (ROUND)		AS REQ'D		S251296	PVC2	PVC2
10	EQUIPMENT, ARRESTER, LIGHTNING		6	1247	S113248	LA12	LA12
11	EQUIPMENT, POLYMER, SINGLE-DISC, 900A, SWITCH, CABLE POLE		6		S707004 (VI)	P900D	P900D
11	EQUIPMENT, POLIMER, SINGLE-DISC, 900A, SWITCH, CABLE POLE		0		S706670 (V)	PS900	
12	GROUNDING, #4 PVC GRND WIRE, RODS, CONN-STEEL POLE (II)		1	1002		GNDPSP	GNDPSP
12	GROUNDING, WIRE, #4 PVC, RODS & CONNECTORS (FOR WOOD POLES)		1		-	GNDPVC	GNDPVC
13	HARDWARE, CROSSARM, FIBERGLASS, 15'-0", 6 PIN TANGENT (FOR STEEL POLES)		AS REO'D	379	S294370	6LTF	6LTF
15	HARDWARE, SGALRM 6 PIN 15FT 12KV STD W/6FT ANGLE BR (FOR WOOD POLES)		ASINEQU	380	S293712	6L	6L
14	HARDWARE, BRACKET, DOUBLE, CUTOUT, ARRESTER		6		S165454	DBLBKT	DBLBKT
15	HARDWARE, STAND OFF PIN, 1 3/8"		2	396	S529214 X	PS/01+	PS/O1LG
16	HARDWARE, BRACKET, CABLE SUPPORT, WITH POLY		6	4207	S166064	NP-BKT	NP-BKT
17	HARDWARE, BRACKET, CUTOUT/ARRESTOR CROSSARM MOUNTING		6	397	S165452 X	CO/B	
18	HARDWARE, CLAMP, STRAIGHT LINE, D.E. (AS NEEDED)		AS REQ'D	739			
19	HARDWARE, GRIP, RISER, 5-INCH, KELLEMS (AS REQ'D)		6	1404/4204	-		
20	HARDWARE, RISER ARM BRACKET & 24" CHANNEL (ASSEMBLY)		AS REQ'D	1404/4204		RSRARM I	RSRARM
21	HARDWARE, STANDOFF (350MCM AND ABOVE) (OPTIONAL)		AS REQ'D		S429040 X		
22	HARDWARE, PIN, POST, STUD, FG/WOOD (STANDARD ARM)		AS REQ'D	396	S701760	STUD-W	STUD-W
23	HARDWARE, PIN, POST, STUD, FG/WOOD (STACKED DEADEND ARM)		AS REQ'D	396	S701762	STUD-L	STUD-L

© 1998 - 2022 San Diego Gas & Electric Company. All rights reserved. Removal of this copyright notice without permission is not permitted under law.

Indicates Latest Revision

REV	CHANGE	DR	BY	DSN	APV	DATE	REV	CHANGE	DR	BY	DSN	APV	DATE
С	FIGURE UPDATE	EDM	DWC	JES	CZH	08/13/2021	F						
В	DRAWING UPDATE	PEI	-	-	-	02/18/2019	Е						
Α	ORIGINAL ISSUE	-	-	PTA	JJ	10/20/2005	D	EDITORIAL CHANGES	EDM	MRF	FRC	KRG	05/31/2022

SHEET 5 OF 6

SDG&E ELECTRIC OVERHEAD AND UNDERGROUND CONSTRUCTION STANDARDS

Completely Revised | New Page | Information Removed

12.47KV AND BELOW DEADEND CABLE POLE, 6 OR 7 CONDUCTORS 1/C PER PHASE, HOOKSTICK SWITCHED, NON-PORCELIAN TERMINALS OH1451.5 UG4251.5

BILL OF MATERIALS (CONT'D):

ITEM	DESCRIPTION	WIRE RANGE	QUANTITY	STANDARD PAGE	STOCK NUMBER	DESIGN UNITS	SAP CU
24	HARDWARE,PIN, 1 3/8" COBB FORGED STEEL GALV.		2		S532448	PS1+	PS1LG
25	INSULATOR, VICE TOP, PIN, 1 3/8", UNIVERSAL		AS REQ'D	750	S429272	IPULG	IPULG
26	INSULATOR, WHITE, NEUTRAL, "F" NECK, 1 3/8" PIN (OPTIONAL)		AS REQ'D		S432220	IWN	IWN
27	INSULATOR, SUSPENSION, 35KV, POLYMER		AS REQ'D	750	S428958	LONGDE	LONGDE
28	INSULATOR, HENDRIX 35KV POLY LINE POST (II)		AS REQ'D	750	S429144	LP-14F	LP-14F
29	STICKER, "HIGH VOLTAGE", VINYL, ADHESIVE		AS REQ'D	208	S647650 X		
30	STICKER, TAGS, SWITCH NUMBER (VII)			208			
31	STICKER, "PN", VINYL, ADHESIVE		AS REQ'D		S648004 X		
32	WIRE, 500 STR. CU, BARE		AS REQ'D	711	S813792	BS500	BS500
33	WIRE, 4/0 STR. CU, SOFT-DRAWN, COVERED (CONCENTRIC BUS WIRE)		30'-0"	711	S812126	HEN4/0	HEN4/0
34	WIRE, POLY COVERED 4/7 STRAND COPPER		AS REQ'D	711	S815044	POLY4J	POLY4J
35	STRAP, ARRESTER GROUND		AS REQ'D	1002	S698754	LAGND	LAGND
36	WIRE, POLY COVERED, #4 SOLID COPPER (POLE GROUND)		AS REQ'D	711	S812490	POLY4	POLY4
37	WILDLIFE, COVER, 900A DISCONNECT (AS REQ'D)		6	1620	S286948	9COCVR	9COCVR

NOTES:

- (I) MINIMUM CROSSARM 15-FOOT.
- (II) NOT SHOWN ON FIGURES.
- (III) WIRE SIZE IS APPLICABLE TO AMPERAGE OF PRIMARY SOURCE.
- (IV) MINIMUM 480A COPPER WIRE REQUIRED (OPTION FOR USE OF COVERED WIRE).
- (V) required in contamination district 1 and preferred in coastal districts (oc, nc, bc, cm).
- (VI) PREFERRED FOR INLAND DISTRICTS (NE, RA, EA, ME).
- (VII) NOT SHOWN ON FIGURES.
- (X) THIS ITEM IS EXEMPT.

REFERENCE:

- a. FOR ALLOWABLE WORKING AND CLIMBING SPACE, SEE 0H251.
- (b) FOR POLE STEPPING, SEE OH363.
- c. FOR GROUNDING METHODS, SEE OH1002.
- d. FOR RISER POSITION, SEE OH1404UG4204.
- (e) For Minimum vertical separation as Per G.O. 95, see 0H1406UG4206.
- (f) FOR BONDING GENERAL INFORMATION, SEE OH1003.
- g) FOR CONTAMINATION DISTRICT REQUIREMENTS, SEE OH287.
- (h) FOR REFERENCE GELPACT, SEE OH783.
- i. FOR MINIMUM CROSSARM BOLT REQUIREMENT, SEE 0H379.
- (j) FOR FIBERGLASS CROSSARM GROUNDING DETAIL OPTION, SEE OH1002.
- (k) FOR CROSSARM DRILLING, SEE OH379.

© 1998 - 2022 San Diego Gas & Electric Company. All rights reserved. Removal of this copyright notice without permission is not permitted under law.

REV	CHANGE	DR	BY	DSN	APV	DATE	REV	CHANGE	DR	BY	DSN	APV	DATE
С	FIGURE UPDATE	EDM	DWC	JES	CZH	08/13/2021	F						
В	DRAWING UPDATE	PEI	-	-	-	02/18/2019	Е						
Α	ORIGINAL ISSUE	-	-	PTA	JJ	10/20/2005	D	EDITORIAL CHANGES	EDM	MRF	FRC	KRG	05/31/2022

SHEET 6 OF 6

 Indicates Latest Revision
 Completely Revised
 New Page
 Information Removed

 SDG&E ELECTRIC OVERHEAD AND UNDERGROUND CONSTRUCTION STANDARDS


12.47KV AND BELOW DEADEND CABLE POLE, 6 OR 7 CONDUCTORS 1/C PER PHASE, HOOKSTICK SWITCHED, NON-PORCELIAN TERMINALS OH1451.6 UG4251.6 SCOPE: THIS STANDARD COVERS THE INSTALLATION OF THE MVR (MOLDED VACUUM RECLOSER) FOR CABLE POLE APPLICATIONS AS A LINE SWITCH, SERVICE RESTORER OR TIE SWITCH OR BRANCH LINE EQUIPMENT ISOLATION UNIT FOR NEW CONSTRUCTION. LINE SOURCE CAN BE CONSTRUCTED DEADEND OR TANGENT.

CAUTION:

- IN BYPASS MODE, THE SWITCH IS OUT OF SERVICE, BUT REMAINS ENERGIZED.
- ** PRIOR TO SWITCHING BYPASS, CONFIRM DIRECTION OF FEED.

ATTENTION:

- NEW PRIMARY CABLE POLE INSTALLATIONS SHALL BE TRUCK ACCESSIBLE. EXISTING CABLE POLE LOCATIONS THAT ARE NOT TRUCK ACCESSIBLE CAN BE GRANDFATHERED BY DEVIATION.
- A TELECOM COORDINATION FORM MUST BE SUBMITTED BEFORE DESIGN BEGINS TO DETERMINE COMMUNICATION REQUIREMENTS.

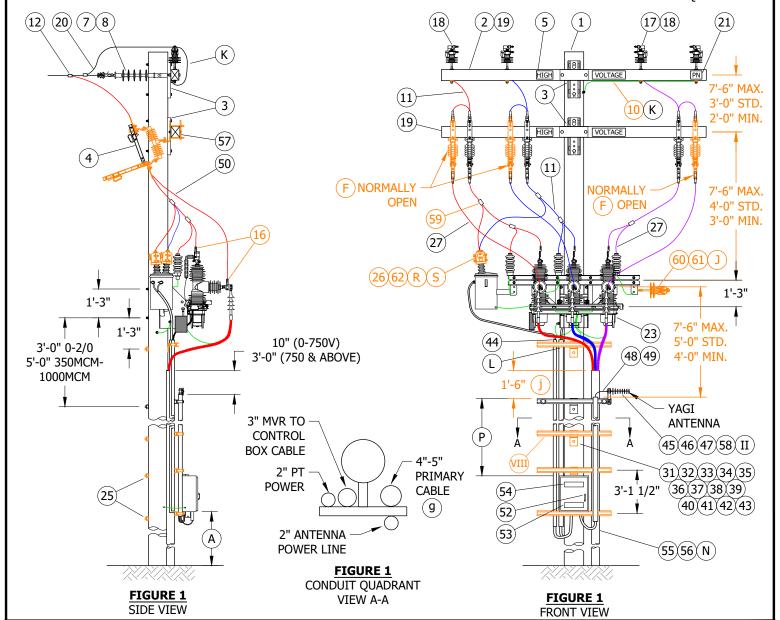


© 1998 - 2023 San Diego Gas & Electric Company. All rights reserved. Removal of this copyright notice without permission is not permitted under law.

REV	CHANGE	DR	BY	DSN	APV	DATE	REV	CHANGE	DR	BY	DSN	APV	DATE
С	DRAWING UPDATE	PEI	-	-	-	02/18/2019	F						
В	EDITORIAL CHANGES	-	GW	JS	MDJ	03/01/2018	Е	DRAWING UPDATE	EDM	MRF	MRF	KRG	05/25/2023
Α	ORIGINAL ISSUE	-	JC	TR	MDJ	10/25/2016	D	EDITORIAL CHANGES	PEI	JA	JES	CZH	10/12/2020
	X Indicates La	test R	evisio	n	C	ompletely Re	vised	New Page X Information Rer	noved				

SHEET 1 OF 10 SDG&E ELECTRIC OVERHEAD AND UNDERGROUND CONSTRUCTION STANDARDS

OH1452.1 UG4252.1

ELASTIMOLD MVR SWITCH AND SCADA 651R2 CONTROLLER CABLE POLE

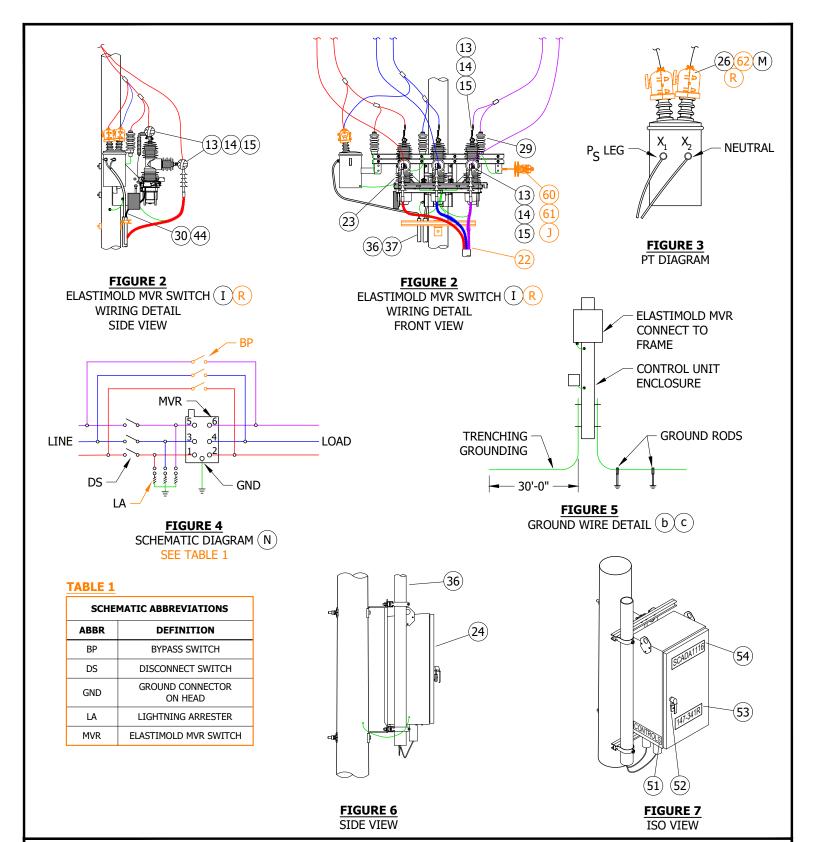

© 1998 - 2023 San Diego Gas & Electric Company. All rights reserved. Removal of this copyright notice without permission is not permitted under law.

REV	CHANGE	DR	BY	DSN	APV	DATE	REV	CHANGE	DR	BY	DSN	APV	DATE
С	DRAWING UPDATE	PEI	-	-	-	02/18/2019	F						
В	EDITORIAL CHANGES	-	GW	JS	MDJ	03/01/2018	Е	DRAWING UPDATE	EDM	MRF	MRF	KRG	05/25/2023
Α	ORIGINAL ISSUE	-	JC	TR	MDJ	10/25/2016	D	EDITORIAL CHANGES	PEI	JA	JES	CZH	10/12/2020
	\ /												

SHEET 2 OF 10

Indicates Latest Revision | Completely Revised |

New Page

Information Removed

SDG&E ELECTRIC OVERHEAD AND UNDERGROUND CONSTRUCTION STANDARDS

ELASTIMOLD MVR SWITCH AND SCADA 651R2 CONTROLLER CABLE POLE

OH1452.2 UG4252.2

INSTALLATION:

- A) RTU TO BE MOUNTED 10 FEET FROM GROUND LEVEL TO BOTTOM OF RTU CABINET WHEN NOT SUBJECT TO TRAFFIC CONTACT. IF VULNERABLE TO VEHICLE DAMAGE, MOUNT RTU 13 FEET 6 INCHES FROM GROUND LEVEL TO BOTTOM OF RTU CABINET.
- B. CONTROL, PT TERMINAL BLOCK-RELAY, AND ANTENNA CONNECTIONS ARE TO BE MADE BY KEARNY CREW. LINE CREW MOUNTS MVR. SWITCH TO OLE AND LEAVES CONTROL CABLE AND VOLTAGE CABLE ON SITE OR WITH KEARNY CREW. IF THE CONTROL & VOLTAGE CABLES ARE LEFT ON SITE, DO NOT REMOVE THEM FROM PLASTIC BAG OR REMOVE CAPS. WATER ENTRY WILL DAMAGE THE CABLES.
- $^{'}$ C $^{'}$ DELINEATOR/REFLECTOR STRIPS ARE REQUIRED ON ALL SECTIONALIZING/TIELINE SWITCHES AND SERVICE RESTORER POLES. $^{'}$ d $^{'}$
- D. IN AVIAN PROTECTION AREAS, USE APPROPRIATE AVIAN COVER-UP. (e)
- E. ALL MVR SITES REQUIRE ALL WEATHER, 24/7 VEHICLE ACCESS FOR AERIAL LIFTS AND DERRICK TRUCKS.
- angle BYPASSING THE MVR SWITCH PRIOR TO TESTING WILL ENSURE CIRCUIT INTEGRITY. TO BYPASS THE MVR, CLOSE THE NORMALLY OPEN DISCONNECTS AND OPEN THE "NORMALLY CLOSED" DISCONNECTS. THIS WILL BYPASS, BUT NOT ELECTRICALLY ISOLATE THE MVR. TO RESUME NORMAL OPERATION, ENSURE MVR IS CLOSED, THEN CLOSE THE "NORMALLY CLOSED" DISCONNECTS AND OPEN THE "NORMALLY OPEN" DISCONNECTS.
- G. COIL ANY EXCESS CONTROL CABLE AND ATTACH TO MVR POLE MOUNT BRACKET WITH PLASTIC TIES.
- H. ALL MVR SITES SHALL BE PHASE IDENTIFIED WITH THE AP30. THE CROSSARM SHALL BE MARKED FOR "A", "B", AND "C" PHASES. BOTTOM OF THE MVR SHALL BE MARKED FOR "A", B", AND "C" PHASES. CABLE SHALL BE MARKED AND MATCH "A/1", "B/2", AND "C/3" PHASE MARKING.
- J) FOR USE ONLY IF ADDITIONAL JUMPER SUPPORT IS NEEDED
- IF THE CIRCUIT IS A FOUR-WIRE SYSTEM, THE SYSTEM NEUTRAL SHALL BE CONNECTED TO THE POLE AND THE CONCENTRIC NEUTRAL IN THE UNDERGROUND SYSTEM.
- THE LADDER ARM, LOCATED 15 INCHES BELOW THE MVR RACK, SHALL HAVE WIRING HARNESS AND POWER CONDUITS TERMINATED AT ONE INCH BELOW THE MVR RACK.
- (M) THE POTENTIAL TRANSFORMER (PT) SHALL BE CONNECTED TO THE 12KV CIRCUIT IN DELTA, DIRECTLY TO THE LINE, COVERED WIRE AND AVIAN COVERS ARE REQUIRED ON THE PT.
- N) GROUNDING OF THE ARRESTERS, MVR RACK, YAGI ANTENNA, AND THE MVR RELAY CONTROLLER BOX IS REQUIRED.
- $rack{O}$) please reference june 2020 newsletter; the MVR shall not be installed inside HFTD tier 2 or 3 without prior APPROVAL OF EDE & SPACE.
- ADJUST AND ADD LADDER ARMS AS NEEDED BETWEEN ANTENNA LADDER ARM AND CONTROLLER RELAY.
- Q) STEEL OR COMPOSITE POLE REQUIRED IN THE TIER 2 AND TIER 3 AREAS, SELECT THE FINISH NEEDED.
- R) PT MUST BE CONNECTED TO SOURCE SIDE.
-) THE PT MAY BE A SINGLE OR DUAL BUSHING CONNECTION. SINGLE BUSHING PT REQUIRES ONE PHASE AND PRIMARY NEUTRAL (CASE) CONNECTION. REFER TO TRANSFORMER NAMEPLATE.

BILL OF MATERIALS:

ITEM	DESCRIPTION		QUANTITY	STANDARD PAGE	STOCK NUMBER	DESIGN UNITS
		STEEL GALVANIZED				
1	POLE, 50-1 (MINIMUM HEIGHT)	STEEL WEATHERING	1	254		
1	POLE, 30-1 (MINIMONTHEIGHT)	WOOD	1	354		
		COMPOSITE				
2	FIBERGLASS CROSSARM, DEADEND, 10'-0"		AS REQ'D	379	S294372	6DF
3	BOLT, SPACE, GALV., 3/4" X (LENGTH AS REQ'D) 2 SQUARE, SPRING WASHERS	CURVED & 2 COIL	AS REQ'D	390		

© 1998 - 2023 San Diego Gas & Electric Company. All rights reserved. Removal of this copyright notice without permission is not permitted under law.

REV	CHANGE	DR	BY	DSN	APV	DATE	REV	CHANGE	DR	BY	DSN	APV	DATE
С	DRAWING UPDATE	PEI	-	-	-	02/18/2019	F						
В	EDITORIAL CHANGES	-	GW	JS	MDJ	03/01/2018	Е	DRAWING UPDATE	EDM	MRF	MRF	KRG	05/25/2023
Α	ORIGINAL ISSUE	-	JC	TR	MDJ	10/25/2016	D	EDITORIAL CHANGES	PEI	JA	JES	CZH	10/12/2020
	X Indicates La	test R	Revisio	n	С	ompletely Re	vised	New Page X Information Ren	noved				

SHEET 3 OF 10 SDG&E ELECTRIC OVERHEAD AND UNDERGROUND CONSTRUCTION STANDARDS

ELASTIMOLD MVR SWITCH AND SCADA 651R2 CONTROLLER CABLE POLE

OH1452.3 UG4252.3

BILL OF MATERIALS (CONT'D):

ITEM	DESCRIPTION	QUANTITY	STANDARD PAGE	STOCK NUMBER	DESIGN UNITS
4	SWITCH, DISCONNECT, 27KV, 900A	6		S706670 VI	PS900
				S707004 (VII)	P900D
5	SIGN, HIGH VOLTAGE STICKER	AS REQ'D	208		
6	SCREWS, SELF TAPPING, 1 1/4", #12, 24 THREADED	AS REQ'D		S618086	
7	INSULATOR, SUSPENSION, 12KV, LONG DEADEND	AS REQ'D	750	S428958	LONGDE
8	CLAMP, STRAIGHT LINE, DEADEND	AS REQ'D	739		
9	WIRE, #8, BARE SOLID ANNEALED COPPER	30'-0"	711	S812928	BOND8
10	STRAP, PIPE, GALV., 1/4", ONE HOLE	AS REQ'D	1002	S697304	
	LEAD WIRE, 0-2/0, 200A, 1/0 POLY			S812114	CW1/0
11	LEAD WIRE, 350MCM, 600A, 4/0 POLY	30'-0"	711.10	S812106	CW4/0
	LEAD WIRE, 750MCM-1000MCM, 600A, 500MCM POLY			S812108	CW500
12	CONNECTOR, WIRE, WEDGE (SIZE AS REQ'D)	AS REQ'D	783		
13	TAPE, HIGH VOLTAGE, SELF FUSING, SCOTCH 70	AS REQ'D		S720384	
14	TAPE, HIGH VOLTAGE, LINELESS RUBBER, SCOTCH 130C	AS REQ'D	1272	S720480	
15	TAPE, HIGH VOLTAGE, VINYL, SCOTCH SUPER 88	AS REQ'D		S720600	
16	TERMINAL, COMPRESSION, CU OR AL (SIZE AS REQ'D)	AS REQ'D	784		
17	PIN, INSULATOR, 12KV, 1"	AS REQ'D	396	S532706 X	PS1
	INSULATOR, LINE 12KV TANGENT	AC DEOID			
18	INSULATOR, VISE-TOP	AS REQ'D	750		
19	FIBERGLASS, CROSSARM, TANGENT	AS REQ'D	379		
20	WIRE, POLY COPPER, (SIZE AS REQ'D WITH MINIMUM SIZE EQUAL TO LINE CONDUCTOR AMPACITY OR GREATER)	25'-0"			
21	SIGN, PN	2	208		
22	GRIP, RISER, KELLEMS (SIZE AS REQUIRED)	1	4204		
	ELASTIMOLD RECLOSER/SWITCH, 800A (SCADA COMPATIBLE)				EM-SW
23	BRACKET, MOUNTING	1	3675	S571970	OR
	PT, SENSOR, INTERNAL VOLTAGE, 12000/120V				EM-SR
	CONTROLLER, SEL 651R2 (ELASTIMOLD SWITCH COMPATIBLE) (IV)				
	CONTROL CABLE, 40'-0", 32-PIN CONFIG. (IV)	1		S274578	
24	TRANSCEIVER, MDS RADIO	AS REQ'D		S749500	SOTRAN
	TRANSCEIVER, MDS RADIO SPREADSPECTRUM	AS REQ'D		S749504 X	SSTRAN
25	BOLT, MACH, GALV., 3/4" X (LENGTH AS REQ'D), 1 SQUARE CURVED RIBBED & 1 COIL SPRING WASHER	4	390		
26	COVER, BUSHING/ARRESTER	AS REQ'D	1630	S289670	
27	WIRE, HENDRIX, TAP, 4/7	AS REQ'D	711	S812124	HEND4
28	GROUND STRAP, FLEXIBLE ARRESTER	AS REQ'D	1002	S698754	LAGND
29	ARRESTER, LIGHTNING, 12KV	3	1247	S113248 (X)	LA12
30	GRIP, CONTROL CABLE, MVR	1		S392408 X	
31	BRACKET, LADDER ARM			S167186	
32	ARM, DOUBLE UNISTRUT, 2'-0"		1404	S216702	RARM/L
33	NUT, CLAMPING CHANNEL, W/SPRING, 1/2"		-	S503488	
34	BOLTS, GALVANIZED, 5/8" (LENGTH AS REQUIRED)	AS REQ'D	390		
35	NUT STUD, 1/2" X 1 3/8", CLAMPING UNISTRUT	AS REQ'D	1404	S507000	

© 1998 - 2023 San Diego Gas & Electric Company. All rights reserved. Removal of this copyright notice without permission is not permitted under law.

Indicates Latest Revision

REV	CHANGE	DR	BY	DSN	APV	DATE	REV	CHANGE	DR	BY	DSN	APV	DATE
С	DRAWING UPDATE	PEI	-	-	-	02/18/2019	F						
В	EDITORIAL CHANGES	-	GW	JS	MDJ	03/01/2018	Е	DRAWING UPDATE	EDM	MRF	MRF	KRG	05/25/2023
Α	ORIGINAL ISSUE	-	JC	TR	MDJ	10/25/2016	D	EDITORIAL CHANGES	PEI	JA	JES	CZH	10/12/2020

SHEET 4 OF 10 SDG&E ELECTRIC OVERHEAD AND UNDERGROUND CONSTRUCTION STANDARDS

Completely Revised | New Page | Information Removed

ELASTIMOLD MVR SWITCH AND SCADA 651R2 CONTROLLER CABLE POLE

OH1452.4 UG4252.4

BILL OF MATERIALS (CONT'D):

ITEM	DESCRIPTION			QUANTITY	STANDARD PAGE	STOCK NUMBER	DESIGN UNITS
36			2"			S251296	S40-2"
37	PVC, SCHEDULE 40		3"	AS REQ'D	4204	S251360	S40-3"
38	TVC, SCIEDULE 40		4"	AS REQ D	4204	S251392	S40-4"
39			5" (IV)			S251408	S40-5"
40			2"			S229536	CL-2IN
41	CLAMP, UNISTRUT PIPE		3"	AS REO'D	4204	S229632	CL-3IN
42	CEATH, ONISTROTTILE		4"	AS REQ B	7207	S229664	CL-4IN
43			5"			S229668	CL-5IN
44	WEATHER HEAD, 2"			1		S203290	
45	NIPPLE, PIPE 2" X 7", ALUMINUM		(IV)	1			
46	BOLT, MACH GALV., 5/8" X 14"			1		S154880	ANTXMB
47	WASHER, CENTERING, GALV.			2		S795520	
48	CABLE, FLEXIBLE, COAXIAL SCADA ANTENNA, 1/2"		(IV)	AS REQ'D		S191906	ANTCAB
49	CONNECTOR, COAXIAL, STRAIGHT		(IV)	2		S254170	
50	GROUNDING BALL STUD, 5/8" X 3" SHANK			3		S700100 X	GDSTUD
51	TAG, "CONTROLS"			1			
52	PADLOCK, SCHLAGE ELECTRIC SERIES			2		S514848	
53	TAG, SWITCH NUMBER		(IV)	2	204		
54	DECAL "SCADA" "INFORM S.C.O. UPON ENTRY"			1	207	S301934	
55	STRIP, VISIBILITY		C	1	208	S304064	
56	GROUNDING, #4, PVC, GROUND WIRE, RODS & CONNECTO	าคร	STEEL POLE	1	1002		GNDPSP
50	GROUNDING, #4,1 VC, GROUND WIRE, RODS & CONNECTO		WOOD/FG POLE	1	1002		GNDPVC
57	BRACKET, CUTOUT/ARRESTER, CROSSARM MOUNTING			3	397	S165452	COBKT
58	ANTENNA, SCADA, COMMUNICATION, BROADBAND & CONN	NECTOR	S	1		S109570	ANT
	CONNECTOR, BRONZE, 2 BOLT, COPPER TAP		2/0 & BELOW	AS REQ'D		S262336	CN4/0
59	CONNECTOR, BRONZE, 2 BOET, COTTER TAI	350 & ABOVE	AS ICLQ D		S262370	CN1000	
	CONNECTOR, INSULATION PIERCING (SHEAR BOLT)	(IX)		2025	S269924	SLW276	
60	BRACKET, INSULATOR, STANDOFF	1" THREAD		390	S166144	KBKT30	
00	DIVICILITY STANDOTT	1 3/8" THREAD	AS REQ'D	390	S166176	KBKT28	
61	INSULATOR, VISE TOP			750			
62	HANDWHEEL, COVER, BUSHING		AS REQ'D	1630	S402440		

NOTES:

- (I) SEL 651R2 CONTROLLER REQUIRES 120V SUPPLY COMING FROM THE SOURCE SIDE USING A PT MOUNTED TO THE MVR SWITCH FRAME.
- (II) PLANNER TO SPECIFY QUADRANT OF POLE FOR ANTENNA MOUNT WITH DATA FROM THE "SCADA TELECOMMUNICATIONS COORDINATION" FORM. SEE PROJECT MANAGEMENT INTRANET SITE FOR FORMS.
- III. THE NEW MVR SWITCH COMES WITH INTERNAL AND SUPPLEMENTAL VOLTAGE SENSORS AND DO NOT NEED EXTERNAL LINDSEY SENSORS INSTALLED.
- (IV) ITEMS SUPPLIED BY KEARNY.
- (V) NOT SHOWN ON FIGURES
- (VI) REQUIRED IN CONTAMINATION DISTRICT 1 AND PREFERRED IN COASTAL DISTRICTS (OC, NC, BC, CM).

Indicates Latest Revision

© 1998 - 2023 San Diego Gas & Electric Company. All rights reserved. Removal of this copyright notice without permission is not permitted under law.

REV	CHANGE	DR	BY	DSN	APV	DATE	REV	CHANGE	DR	BY	DSN	APV	DATE
С	DRAWING UPDATE	PEI	-	-	1	02/18/2019	F						
В	EDITORIAL CHANGES	1	GW	JS	MDJ	03/01/2018	Е	DRAWING UPDATE	EDM	MRF	MRF	KRG	05/25/2023
Α	ORIGINAL ISSUE	-	JC	TR	MDJ	10/25/2016	D	EDITORIAL CHANGES	PEI	JA	JES	CZH	10/12/2020

SHEET 5 OF 10

SDG&E ELECTRIC OVERHEAD AND UNDERGROUND CONSTRUCTION STANDARDS

New Page

Information Removed


Completely Revised

ELASTIMOLD MVR SWITCH AND SCADA 651R2 CONTROLLER CABLE POLE

OH1452.5 UG4252.5

NOTES (CONT'D):

- (VII) PREFERRED FOR INLAND DISTRICTS (NE, RA, EA, ME).
- (VIII) EXTENSION LADDER ARM SUPPORT BRACKET MAYBE LOCATED AT ANY LADDER ARM LEVEL.
- (IX) FOR USE WITH COVERED CONDUCTOR.
- X) THIS ITEM IS EXEMPT.
- (XI) MAPPING SYMBOLOGY BELOW:

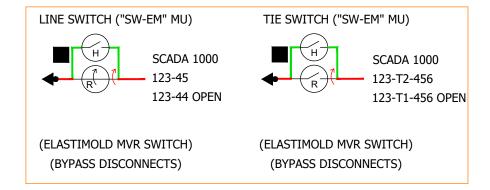

REFERENCES:

- a. FOR POLE STEPPING, SEE OH363.
- (b) FOR GROUNDING METHODS, SEE OH1002.
- c) For trench grounding, see UG4510.
- (d) FOR DELINEATOR/REFLECTOR STRIPS, SEE OH208.
- (e) FOR AVIAN PROTECTION, SEE OH1610.
- f. FOR CABLE PULLING LIMITATIONS, SEE UG4005, UG4006, AND UG4007.
- (9) FOR MINIMUM CONDUIT SIZES, SEE UG4004.
- h. FOR CABLE POLE RISER INSTALLATION, SEE UG4204.
- i. FOR ALLOWABLE WORKING AND CLIMBING SPACE, SEE 0H251.
- (j) for minimum vertical separation as PER G.O. 95, SEE 0H1406UG4206.

Indicates Latest Revision

k. FOR CABLE IDENTIFICATION, SEE UG3202.

© 1998 - 2023 San Diego Gas & Electric Company. All rights reserved. Removal of this copyright notice without permission is not permitted under law.

REV	CHANGE	DR	BY	DSN	APV	DATE	REV	CHANGE	DR	BY	DSN	APV	DATE
С	DRAWING UPDATE	PEI	-	-	-	02/18/2019	F						
В	EDITORIAL CHANGES	-	GW	JS	MDJ	03/01/2018	Е	DRAWING UPDATE	EDM	MRF	MRF	KRG	05/25/2023
Α	ORIGINAL ISSUE	-	JC	TR	MDJ	10/25/2016	D	EDITORIAL CHANGES	PEI	JA	JES	CZH	10/12/2020

SHEET 6 OF 10 SDG&E ELECTRIC OVERHEAD AND UNDERGROUND CONSTRUCTION STANDARDS

Completely Revised | New Page | Information Removed

ELASTIMOLD MVR SWITCH AND SCADA 651R2 CONTROLLER CABLE POLE

OH1452.6 UG4252.6 **SCOPE:** THIS STANDARD COVERS INSTRUCTIONS FOR APPLYING ANIMAL GUARD TAPING.

INSTALLATION:

(A) TO BEGIN THE COVERUP OF THE RECLOSER BUSHINGS, FIRST REMOVE THE THREE PREINSTALLED SUPPLEMENTAL VOLTAGE SENSORS ATTACHED TO THE VERTICAL NEMA-4 PAD TERMINALS.

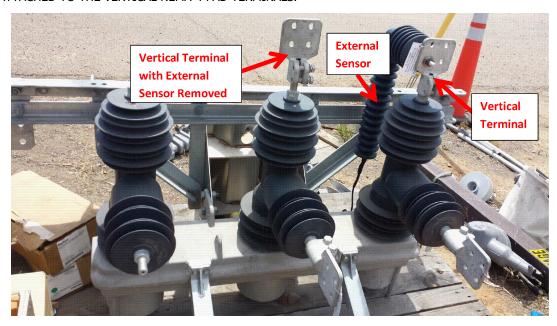


FIGURE 1 (A)

B ONCE THE SUPPLEMENTAL SENSORS ARE REMOVED, APPLY THE SCOTCH 70 SELF FUSING TAPE (S720384) TO THE BASE OF EACH NEMA-4 VERTICAL TERMINAL WITH ENOUGH WRAPS TO COVER THE ENTIRE METAL SURFACE.



FIGURE 2 B

© 1998 - 2023 San Diego Gas & Electric Company. All rights reserved. Removal of this copyright notice without permission is not permitted under law.

REV	CHANGE	DR	BY	DSN	APV	DATE	REV	CHANGE	DR	BY	DSN	APV	DATE
С	DRAWING UPDATE	PEI	-	-	-	02/18/2019	F						
В	EDITORIAL CHANGES	-	GW	JS	MDJ	03/01/2018	Е	DRAWING UPDATE	EDM	MRF	MRF	KRG	05/25/2023
Α	ORIGINAL ISSUE	-	JC	TR	MDJ	10/25/2016	D	EDITORIAL CHANGES	PEI	JA	JES	CZH	10/12/2020

SHEET 7 OF 10

Indicates Latest Revision | Completely Revised | New Page | Information Removed

SDG&E ELECTRIC OVERHEAD AND UNDERGROUND CONSTRUCTION STANDARDS

ELASTIMOLD MVR SWITCH AND SCADA 651R2 CONTROLLER CABLE POLE

OH1452.7 UG4252.7

INSTALLATION (CONT'D):

C AFTER APPLYING THE SCOTCH 70 TAPE TO THE NEMA-4 VERTICAL TERMINAL BASES, MAKE THE HIGH VOLTAGE CONNECTIONS TO THE TERMINAL AS REQUIRED. APPLY A LAYER OF SCOTCH 130C TAPE (S720480) OVER THE AREA COVERED BY THE SCOTCH 70 TAPE UNTIL THE SCOTCH 130C IS NO LONGER VISIBLE.

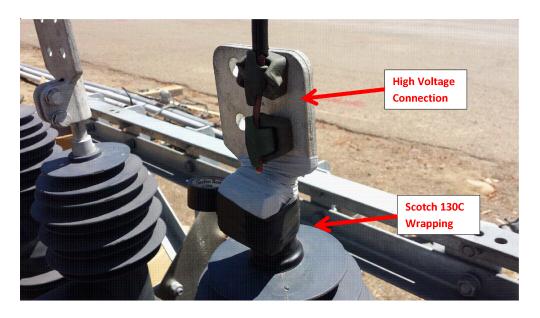


FIGURE 3 (C)

D REATTACH THE SUPPLEMENTAL VOLTAGE SENSORS BACK TO THE VERTICAL NEMA-4 BUSHINGS USING A RATCHET WRENCH AT A TORQUE SETTING OF 25 FT-LBS. MAKE SURE TO <u>RECONNECT</u> THE SMALL CANNON PLUG FROM THE BOTTOM OF THE SUPPLEMENTAL SENSORS INTO THE RECEPTACLES FOUND ON THE FRAME OF THE RECLOSER FOR EACH PHASE.

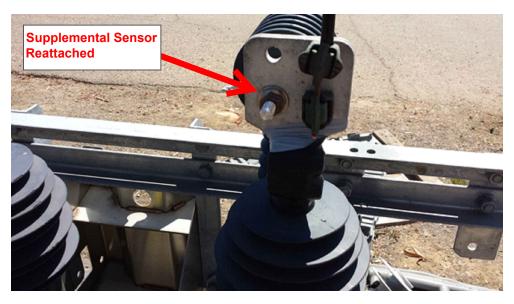


FIGURE 4 D

© 1998 - 2023 San Diego Gas & Electric Company. All rights reserved. Removal of this copyright notice without permission is not permitted under law.

REV	CHANGE	DR	BY	DSN	APV	DATE	REV	CHANGE	DR	BY	DSN	APV	DATE
С	DRAWING UPDATE	PEI	-	-	-	02/18/2019	F						
В	EDITORIAL CHANGES	-	GW	JS	MDJ	03/01/2018	Е	DRAWING UPDATE	EDM	MRF	MRF	KRG	05/25/2023
Α	ORIGINAL ISSUE	-	JC	TR	MDJ	10/25/2016	D	EDITORIAL CHANGES	PEI	JA	JES	CZH	10/12/2020

SHEET 8 OF 10 SDG&E ELECTRIC OVERHEAD AND UNDERGROUND CONSTRUCTION STANDARDS

Indicates Latest Revision | Completely Revised | New Page | Information Removed

ELASTIMOLD MVR SWITCH AND SCADA 651R2 CONTROLLER CABLE POLE

OH1452.8 UG4252.8

INSTALLATION (CONT'D):

 $(\,{f E}\,)$ ONCE THE EXTERNAL SENSORS HAVE BEEN REATTACHED, CONTINUE APPLYING THE SCOTCH 70 TAPE TO THE REMAINING EXPOSED METAL SURFACE ON THE NEMA-4 VERTICAL TERMINALS UNTIL A COMPLETE COVERUP IS MADE.



FIGURE 5 (E)

(F) AFTER APPLYING THE SCOTCH 70, APPLY THE SCOTCH 130C TO THE REST OF THE AREA UNTIL THE SCOTCH 130C COVERS UP THE ENTIRE SECTION.

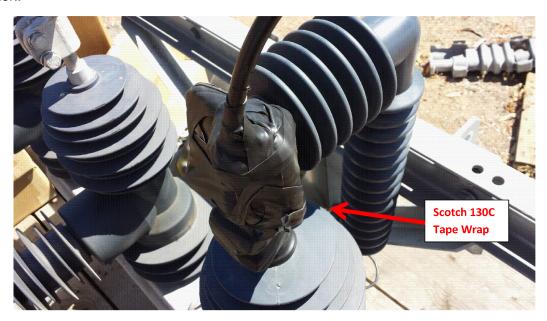


FIGURE 6 (F)

© 1998 - 2023 San Diego Gas & Electric Company. All rights reserved. Removal of this copyright notice without permission is not permitted under law.

Indicates Latest Revision

REV	CHANGE	DR	BY	DSN	APV	DATE	REV	CHANGE	DR	BY	DSN	APV	DATE
С	DRAWING UPDATE	PEI	-	-	-	02/18/2019	F						
В	EDITORIAL CHANGES	-	GW	JS	MDJ	03/01/2018	Е	DRAWING UPDATE	EDM	MRF	MRF	KRG	05/25/2023
Α	ORIGINAL ISSUE	-	JC	TR	MDJ	10/25/2016	D	EDITORIAL CHANGES	PEI	JA	JES	CZH	10/12/2020

SHEET 9 OF 10

New Page

Information Removed

SDG&E ELECTRIC OVERHEAD AND UNDERGROUND CONSTRUCTION STANDARDS

Completely Revised

ELASTIMOLD MVR SWITCH AND SCADA 651R2 CONTROLLER CABLE POLE

OH1452.9 UG4252.9

INSTALLATION (CONT'D):

 (G) after applying coverup with the scotch 70 and 130c tape, apply the scotch super 88 tape (s720600) to the entire THE NEMA-4 VERTICAL TERMINALS.



FIGURE 7 (G)

H. REPEAT STEPS A-G FOR EACH OF THE 3 NEMA-4 VERTICAL BUSHING TERMINALS.

Indicates Latest Revision

J. REPEAT STEPS A-C AND E-G FOR EACH OF THE 3 NEMA-4 HORIZONTAL BUSHING TERMINALS. THESE TERMINATIONS DO NOT HAVE ANY EXTERNAL VOLTAGE SENSOR DEVICES.

BILL OF MATERIALS: NONE

NOTES: NONE

REFERENCE: NONE

© 1998 - 2023 San Diego Gas & Electric Company. All rights reserved. Removal of this copyright notice without permission is not permitted under law.

Completely Revised

REV	CHANGE	DR	BY	DSN	APV	DATE	REV	CHANGE	DR	BY	DSN	APV	DATE
С	DRAWING UPDATE	PEI	-	-	-	02/18/2019	F						
В	EDITORIAL CHANGES	-	GW	JS	MDJ	03/01/2018	Е	DRAWING UPDATE	EDM	MRF	MRF	KRG	05/25/2023
Α	ORIGINAL ISSUE	-	JC	TR	MDJ	10/25/2016	D	EDITORIAL CHANGES	PEI	JA	JES	CZH	10/12/2020

SHEET 10 OF 10

New Page

Information Removed

SDG&E ELECTRIC OVERHEAD AND UNDERGROUND CONSTRUCTION STANDARDS

ELASTIMOLD MVR SWITCH AND SCADA 651R2 CONTROLLER CABLE POLE

OH1452.10 UG4252.10

PAGE	SUBJECT
	FUSES
4302	FUSE APPLICATION GUIDE
4305	CUTOUT ASSEMBLY-CMU, SMD20, INTERCHANGEABLE
4306	OVERHEAD 12KV CURRENT-LIMITING FUSE INSTALLATION
4307	FUSES USED IN OVERHEAD CONSTRUCTION
4309	FUSES USED ON 1200 KVAR PAD MOUNTED CAPACITOR
4310	CURRENT-LIMITING TO SM-4 FUSE CONVERSION FOR PME SWITCH
4311	CURRENT-LIMITING FUSES
4312	CURRENT-LIMITING AND SOLID BLADE FUSE TABLE
4313	EXPULSION FUSE TABLE
4314	TRANSFORMER FUSING TABLES
	FAULT INDICATORS
4344	SEL 8301 WIRELESS FAULT INDICATOR
4352	AUTOMATIC FAULT INDICATOR-SELF RESETTING, HOT STICK OPERABLE
4354	CAPACITIVE TEST POINT FAULTED INDICATOR
4355	AUTOMATIC FAULT INDICATOR INSTALLATION
4359	OVERHEAD FAULT INDICATOR-SELF RESETTING, HOT STICK OPERABLE
4360	LOAD TRACKER FAULT INDICATOR

© 1998 - 2021 San Diego Gas & Electric Company. All rights reserved. Removal of this copyright notice without permission is not permitted under law.

REV	CHANGE	DR	BY	DSN	APV	DATE	REV	CHANGE	DR	BY	DSN	APV	DATE
С	FORMATTING	EDM	JIK	-	-	09/28/2020	F						
В	EDITORIAL CHANGES	-	JES	JES	CZH	01/14/2020	Е	4308 MOVED TO FMO	GLC	RSL	JES	CZH	12/12/2021
Α	ADDED 4354	-	JS	JS	CZH	07/10/2018	D	ADDED UG4360	EDM	ADW	GLW	CZH	07/29/2021

SHEET 1 OF 1 Indicates Latest Revision | Completely Revised | New Page | Information Removed

SDG&E ELECTRIC UNDERGROUND CONSTRUCTION STANDARDS

FUSES AND FAULT INDICATORS
TABLE OF CONTENTS

UG4301.1

SCOPE: THIS STANDARD DESCRIBES A GENERAL GUIDE FOR EXPULSION AND CURRENT-LIMITING FUSE APPLICATIONS AND REFERENCE TO THE SPECIFIC STANDARDS PAGE.

TABLE 1

FUSE TYPE	DISTRIBUTION APPLICATION	CONSTRUCTION STANDARD
BUSSMAN TYPE MDS	USED IN EKSTROM LIMITER ADAPTER TO LIMIT FAULT CURRENT TO CUSTOMER SERVICE PANEL	FMO UG4303
KEARNEY & RTE TYPE B	USED IN OVERHEAD CUTOUTS FOR CABLE POLE CONSTRUCTION	OH1206UG4306
VARIOUS TYPES	VARIOUS TYPES OF FUSES USED ON THE OVERHEAD DISTRIBUTION SYSTEM	OH1207UG4307
GENERAL ELECTRIC TYPE J-1	USED TO FUSE 12KV (P.T) TRANSFORMER INSIDE CABINET OF PAD-MOUNTED CAPACITOR	UG4309
COMBINED TECHNOLOGY TYPE X LIMITER MC-GRAW EDISON TYPE NXC	USED TO FUSE CAPACITORS INSIDE CABINET OF PAD-MOUNTED CAPACITOR	UG4309, UG4311, UG4312
NELSON TYPE E	NOT APPROVED FOR USE	
GENERAL ELECTRIC TYPE EJO-1 COMBINED TECHNOLOGY TYPE EOD	FUSING SINGLE- PHASE AND THREE-PHASE LATERALS FROM FUSE CABINETS. THREE-PHASE PORTABLE SWITCH (GREEN BOX)	UG4311 & UG4312
MC-GRAW EDISON TYPE NX	FUSING SINGLE-PHASE AND THREE-PHASE LIVEFRONT TRANSFORMER (YP, HP, HQ, HAP, HAQ, HLP, HMP, HPP), SINGLE-PHASE GREEN BOX, G&W OIL FUSED CUTOUTS, OLD THREE-PHASE FUSE COMPARTMENT	UG4311
KEARNEY TYPE A	FUSING SINGLE-PHASE LATERALS FROM LOW PROFILE FUSE CABINET FOR REPLACEMENT OF EXISTING UNITS ONLY	
KEARNEY & RTE TYPE B	FUSING THREE-PHASE LATERALS FROM FUSED SWITCHING CABINET AND RETROFITTING S&C FUSE CABINETS	UG4311 & UG4312
RTE/ELRP KEARNEY/TYPE B COMBINED TECHNOLOGY TYPE BOI	USED IN WALL MOUNTED AND SUBSURFACE FUSE CABINETS, ALSO IN PAD-MOUNTED PMH-9 & -11 SWITCHGEAR AND 1990 OR NEWER S&C MINI-RUPTER FUSE CABINET, ALSO FOUND ON VAULT WALLS	UG4311 & UG4312
X-LIMITER	USED IN PME-9 AND 11 SWITCHGEAR AND PAD-MOUNTED CAPACITOR	UG4311 & UG4312
BURNDY TYPE PF8	USED IN LOADBREAK ELBOWS TO FUSE SINGLE-PHASE TRANSFORMERS AND SMALL LATERALS	UG4312
ELASTIMOLD TYPE EFX	USED IN LOADBREAK ELBOWS TO FUSE SINGLE-PHASE TRANSFORMERS AND SMALL LATERALS, FUSED TEST CANISTER (FTC), AND VACUUM-SWITCH CIRCUIT TESTER (VCT)	UG4312
GENERAL ELECTRIC	USED IN D&W (G.E.) OIL FUSED CUTOUTS	UG4313
S&C TYPE SM-4	USED IN SM-4 HOLDER (TRANSFORMER) 1000 KVA OLDER S&C MINI-RUPTER	UG4313
S&C TYPE SM-5	USED IN SM-5 HOLDER SUBSTATION CAPACITORS, LIMITED DISTRIBUTION APPLICATION	UG4313
	TRANSFORMER FUSING TABLES	UG4314

INSTALLATION: NONE

BILL OF MATERIALS: NONE

NOTES: NONE REFERENCE:

- (a) REFER TO UG3512, FMO UG3513.
- (b) REFER TO FMO UG3599.109.
- (c) REFER TO FMO UG3599.104.
- (d) REFER TO FMO UG3599.105-108, 111, 112.

© 1998 - 2020 San Diego Gas & Electric Company. All rights reserved. Removal of this copyright notice without permission is not permitted under law.

REV	CHANGE	DR	BY	DSN	APV	DATE	REV	CHANGE	DR	BY	DSN	APV	DATE
С							F						
В	FORMATTING	EDM	JIK	1	-	9/28/2020	Е						
Α	REVISION	-	-	-	JJ/MF	8/21/2006	D						·

SHEET 1 OF 1


 Indicates Latest Revision
 Completely Revised
 New Page
 Information Removed

SDG&E ELECTRIC UNDERGROUND CONSTRUCTION STANDARDS

FUSE APPLICATION GUIDE

UG4302.1

SCOPE: THIS STANDARD SHOWS THE CMU CUTOUT ASSEMBLY, PREPARED FOR USE ON THE 4KV AND 12KV ELECTRIC SYSTEM IN TIER 2 & TIER 3 AREAS.

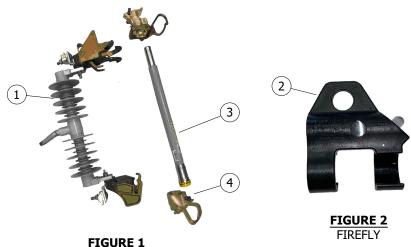





ASSEMBLED CUTOUT BODY WITH FUSE AND FIREFLY

INSTALLATION: NONE BILL OF MATERIALS:

ITEM	DESCRIPTION	QUANTITY	STANDARD PAGE	STOCK NUMBER	DESIGN UNITS
1	FUSEHOLDER, POLYMER BODY, WITH END FITTINGS FOR CMU FUSE BARREL, CMU, CURRENT RANGE UP TO 150A			S298018	CMU
2	FIRELY FOR 100A AND SMALLER SMU/CMU FUSES C			S423608	
3	FUSE, BARREL, REFER TO SIZES		1207/4307		
4	FITTINGS, END, UPPER & LOWER, FOR CMU FUSES (III) a			S368690	

NOTES:

- I. KEARNY TYPE HX CUTOUTS ARE NO LONGER AVAILABLE. FOR APPLICATIONS IN TIER 2 & TIER 3 AREAS, CMU/SMD20 CUTOUT BODY AND CMU/SMU FUSES WILL NOW BE USED.
- II. THE PACKAGE CONTAINS THE CMU CUTOUT BODY AND UPPER AND LOWER END FITTINGS.
- (III) TROUBLESHOOTER: END FITTINGS CAN BE ORDERED SEPARATELY.
- IV. DO NOT DISCARD END FITTING FROM AN ASSEMBLED USED OR BLOWN FUSE.
- V. WHEN ASSEMBLING END FITTINGS TO THE FUSE BARREL, MAKE SURE NOT TO OVER TIGHTEN BOLTS. FINGER TIGHTEN AND HALF A TURN WITH A WRENCH WILL SUFFICE.
- VI. USE ON 2.4KV 12KV.
- VII. CROSSARM MOUNTING BRACKETS ARE INCLUDED WITH THE MATERIALS SUPPLIED BY THE OH DESIGN UNITS (USED ON DESIGN BY LOCATION JOBS). BRACKETS MUST BE ORDERED SEPARATELY ON MANUALLY PREPARED FIELD MEMO JOBS. (h)
 - a. DOUBLE CUTOUT & ARRESTER MTG BKT = S165454 (X)

Indicates Latest Revision

- b. CUTOUT OR ARRESTER MTG BKT = \$165452 (X)
- (X) THIS ITEM IS EXEMPT.

REFERENCE:

- a) SEE OH1207UG4307.
- b SEE OH397.
- c SEE OH1208.

© 1998 - 2021 San Diego Gas & Electric Company. All rights reserved. Removal of this copyright notice without permission is not permitted under law.

REV	CHANGE	DR	BY	DSN	APV	DATE	REV	CHANGE	DR	BY	DSN	APV	DATE
С	DRAWING UPDATE	-	RSL	JES	CZH	03/09/2020	F						
В	DRAWING UPDATE	-	JCE	JS	CZJ	03/18/2019	Е	EDITORIAL CHANGES	EDM	CWB	JES	CZH	09/30/2021
Α	ORGINAL ISSUE	-	GW	JS	MDJ	04/01/2018	D	FORMATTING	EDM	JIK	-	-	09/28/2020

SHEET 1 OF 3

Completely Revised SDG&E ELECTRIC OVERHEAD AND UNDERGROUND CONSTRUCTION STANDARDS

New Page

Information Removed

CUTOUT ASSEMBLY CMU

OH1212.1 UG4305.1

SCOPE: THIS STANDARD SHOWS THE SMD20 CUTOUT ASSEMBLY, SECOND CHOICE FOR USE ON THE 4KV AND 12KV ELECTRIC SYSTEM IN TIER 2 & TIER 3 AREAS.

CAUTION:

* NOT FOR USE ON CABLE POLES DUE TO POSSIBILITY OF CONTACT WITH PHASE WIRES WHEN OPENED.





INSTALLATION: NONE

FIGURE 1
CUTOUT BODY WITH FUSE

FIGURE 3
ASSEMBLED CUTOUT BODY
WITH FUSE AND FIREFLY

BILL OF MATERIALS:

ITEM	DESCRIPTION	QUANTITY	STANDARD PAGE	STOCK NUMBER	DESIGN UNITS
1	FUSEHOLDER, POLYMER BODY, WITH END FITTINGS FOR SMU FUSE BARREL MID SMD20, CURRENT RANGE UP TO 200A			S298022	SMD20
2	FIREFLY FOR 100A AND SMALLER SMU/CMU FUSES C			S423608	
3	FUSE, BARREL, REFER TO SIZES		1207/4307		
4	FITTINGS, END, UPPER & LOWER, END FOR SMU FUSES			S368660	

NOTES:

- I. KEARNY TYPE HX CUTOUTS ARE NO LONGER AVAILABLE. FOR APPLICATIONS IN TIER 2 & TIER 3 AREAS, CMU/SMD20 CUTOUT BODY AND CMU/SMU FUSES WILL NOW BE USED.
- II. THE PACKAGE CONTAINS THE SMD20 CUTOUT BODY AND UPPER AND LOWER END FITTINGS.
- (III) TROUBLESHOOTER: END FITTINGS CAN BE ORDERED SEPARATELY.
- IV. DO NOT DISCARD END FITTING FROM AN ASSEMBLED USED OR BLOWN FUSE.

Indicates Latest Revision

- V. WHEN ASSEMBLING END FITTINGS TO THE FUSE BARREL, MAKE SURE NOT TO OVER TIGHTEN BOLTS. FINGER TIGHTEN AND HALF A TURN WITH A WRENCH WILL SUFFICE.
- VI. USE ON 2.4KV 12KV.
- (VII) CROSSARM MOUNTING BRACKETS ARE INCLUDED WITH THE MATERIALS SUPPLIED BY THE OH DESIGN UNITS (USED ON DESIGN BY LOCATION JOBS). BRACKETS MUST BE ORDERED SEPARATELY ON MANUALLY PREPARED FIELD MEMO JOBS. (b)
 - a. DOUBLE CUTOUT & ARRESTER = S165454 (X)
 - b. CUTOUT OR ARRESTER = \$165452 X
- X THIS ITEM IS EXEMPT.

REFERENCE:

- (a) SEE OH1207UG4307.
- (b) SEE OH397.
- (c) SEE OH1208.

© 1998 - 2021 San Diego Gas & Electric Company. All rights reserved. Removal of this copyright notice without permission is not permitted under law.

REV	CHANGE	DR	BY	DSN	APV	DATE	REV	CHANGE	DR	BY	DSN	APV	DATE
С	DRAWING UPDATE	1	RSL	JES	CZH	03/09/2020	F						
В	DRAWING UPDATE	-	JCE	JS	CZJ	03/18/2019	Е	EDITORIAL CHANGES	EDM	CWB	JES	CZH	09/30/2021
Α	ORGINAL ISSUE	-	GW	JS	MDJ	04/01/2018	D	FORMATTING	EDM	JIK	1	-	09/28/2020

SHEET 2 OF 3

SDG&E ELECTRIC OVERHEAD AND UNDERGROUND CONSTRUCTION STANDARDS

SMD20

Completely Revised

CUTOUT ASSEMBLY

New Page

Information Removed

OH1212.2 UG4305.2

SCOPE: THIS STANDARD SHOWS THE POLYMER INTERCHANGEABLE CUTOUT BODY.





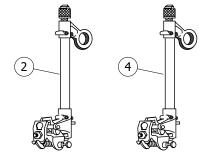


FIGURE 2 **FIREFLY**

FIGURE 3 **FUSEHOLDERS**

FIGURE 1 POLYMER INTERCHANGEABLE CUTOUT WITH FUSE AND FIREFLY

INSTALLATION: NONE

BILL OF MATERIALS:

ITEM	DESCRIPTION	CURRENT RANGE	QUANTITY	STANDARD PAGE	STOCK NUMBER	DESIGN UNITS
					S298024VI)	NPCO-1
1	CUTOUT BODY, INTERCHANGEABLE WITHOUT FUSEHOLDER [IV]	0-300A			S298020VI	NDCO
					S298026 VII	NPCO
2	FUSEHOLDER, 100A, WITH SOLID CAP AND ARC SHORTENING ROD, FOR USE IN CUTOUT BODY ITEM #4				S413394	X100FH
3	FIREFLY FOR 100A QA FUSE DOORS	100A			S423606	
4	FUSEHOLDER, 200A, WITH SOLID CAP, FOR USE IN CUTOUT BODY ITEM #4 C	FUSE 125 THRU 200A			S413396	X200FH

NOTES:

- I. TO BE USED ONLY IN TIER 1 AREAS.
- $\mathrm{(II)}$ ITEMS 2, 3 and 4 are interchangeable with cutout body item 1 regardless of manufacturer.
- m (III) CUTOUTS SHALL BE BONDED IF INSTALLED IN CONTAMINATION DISTRICT 1.(d)
- $\langle ext{IV}
 angle$ Crossarm mounting brackets are included with the materials supplied by the oh design units (used on design by LOCATION JOBS). BRACKETS MUST BE ORDERED SEPARATELY ON MANUALLY PREPARED FIELD MEMO JOBS. (a)
 - a. DOUBLE CUTOUT & ARRESTER MTG BKT = S165454 (X)
 - b. CUTOUT OR ARRESTER MTG BKT = S165452(X)
- V. USE ON 2.4 12KV.
- (VI) FOR USE IN INLAND AREAS ONLY.
- (VII) REQUIRED FOR COASTAL DISTRICTS; PERMITTED IN INLAND AREA.

Indicates Latest Revision

(x) this item is exempt.

REFERENCE:

- (a) SEE OH397.
- b. SEE OH1207UG4307 FOR FUSES.
- (c) SEE OH1208.
- (d) SEE OH287UG3140.

© 1998 - 2021 San Diego Gas & Electric Company. All rights reserved. Removal of this copyright notice without permission is not permitted under law.

REV	CHANGE	DR	BY	DSN	APV	DATE	REV	CHANGE	DR	BY	DSN	APV	DATE
С	DRAWING UPDATE	1	RSL	JES	CZH	03/09/2020	F						
В	DRAWING UPDATE	-	JCE	JS	CZJ	03/18/2019	Е	EDITORIAL CHANGES	EDM	CWB	JES	CZH	09/30/2021
Α	ORGINAL ISSUE	-	GW	JS	MDJ	04/01/2018	D	FORMATTING	EDM	JIK	1	-	09/28/2020

SHEET 3 OF 3

Completely Revised SDG&E ELECTRIC OVERHEAD AND UNDERGROUND CONSTRUCTION STANDARDS

New Page

Information Removed

CUTOUT ASSEMBLY POLYMER INTERCHANGEABLE OH1212.3 UG4305.3

SCOPE: THIS STANDARD SHOWS CURRENT LIMITING FUSES USED FOR CABLE POLE CONSTRUCTION.

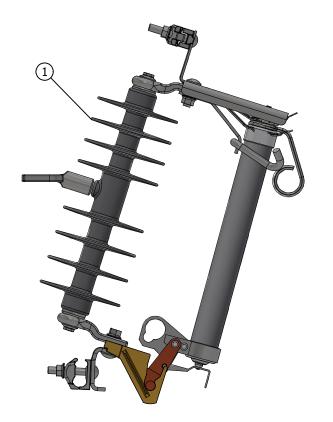






FIGURE 2 SINGLE BARREL ELF FUSE



FIGURE 3
DOUBLE BARREL ELF FUSE

REV	CHANGE	DRWN	BY	CHKD	APVD	DATE	SDG€	
F	EDITORIAL CHANGES	EDM	JAC	JAS	KRG	11/03/2022	2DGE	
Е	REVISED TO 3D FORMAT	AMP	JIK	-	-	05/10/2022		
D	FORMATTING	EDM	JIK	-	-	9/28/2020	A Sempra Energy utility®	
©	1998 - 2022 San Diego Gas and Electric Company. All rights reserved.	Removal of	f this copyri	ght notice v	without perr	nission is no	ot permitted under law.	X



INSTALLATION:

- (A) THESE FUSES DROP WHEN THEY OPERATE, ARE TOTALLY EXPENDABLE AND HAVE NO SALVAGEABLE PARTS. DISCARD ENTIRE FUSE ASSEMBLY AFTER OPERATION.
- (B) INSTALL FUSE SIZE WITH DECALS ON EACH FUSE SO IT WILL BE VISIBLE AFTER INSTALLATION. (c)

BILL OF MATERIALS:

ITEM	DESCRIPTION	QUANTITY	STANDARD PAGE	STOCK NUMBER	DESIGN UNITS OH	DESIGN UNITS UG
1	CUTOUT, POLYMER, 25KV NOMINAL, 27KV MAX, 150 BIL	AS REQ'D	=	S298020 Ⅲ	NPCO	NPCO
	CUTOUT, 12KV, 300A	AS REQ'D	-	S298026 [IV	NPCO-2	NPCO-2
2	FUSE, CURRENT LIMITING, 30 AMP, 8.3KV,	AS REQ'D	-	S365654	30AELF	ELF30A
3	FUSE, CURRENT LIMITING, 65 AMP, 8.3KV,	AS REQ'D	-	S365656	65AELF	ELF65A

NOTES:

- (I) PERMITTED IN ALL CONTAMINATION DISTRICTS (d)
- (II) FOR USE IN INTERCHANGEABLE CUTOUT.
- (III) FOR USE IN CONTAMINATION DISTRICTS II AND III ONLY(d)
- (IV) REQUIRED FOR CONTAMINATION DISTRICT I (d)

REFERENCE:

- a. FOR APPLICATION OF THESE FUSES, SEE DM SECTION 6100.
- b. FOR EQUIPMENT MOUNTING BRACKETS, SEE OH397.
- c) SEE OH208 AND UG3212.
- (d) SEE OH287UG3140: CONTAMINATION DISTRICTS.

SDG&E ELECTRIC OVE	RHEAD AND UNDERGROUND CONST	RUC	CTION STANDARDS	SCALE: NOT TO	SCALE
				DRAWING NO:	SHEET:
OVERHEAD 12KV	CURRENT-LIMITING FUS	SE	INSTALLATION	OH1206.1	1 OF 1
				UG4306.1	IOFI
Indicator Latort Povicion	Completely Revised		New Page	Information Do	movod

SCOPE: THIS STANDARD SHOWS VARIOUS TYPES OF FUSES USED ON THE OVERHEAD DISTRIBUTION SYSTEM.

TABLE 1:

	CURRENT-LIMITING FUSES (II) d										
SIZE (AMPS)	TYPE	STOCK NUMBER									
30	CURRENT-LIMITING (HXELF)	S365732 B									
30	CURRENT-LIMITING (ELF)	S365654 C									
65	CURRENT-LIMITING (ELF)	S365656 C									
65	CURRENT-LIMITING (HXELF)	S365738 B									
150	CURRENT-LIMITING (HX)	S365689 B									
12	CURRENT-LIMITING (BACK-UP)	S365634 A									
40	CURRENT-LIMITING (BACK-UP)	S365636 A									

TABLE 2:

	15.5KV NX FUSES FOR CURRENT-LIMITING FUSE TOOL (USED FOR TESTING DISTRIBUTION TRANSFORMERS)									
SIZE (AMPS)	ТҮРЕ	STOCK NUMBER								
8	CURRENT-LIMITING	S368000								
10	CURRENT-LIMITING	S367552								
12	CURRENT-LIMITING	S367584								
18	CURRENT-LIMITING	S367648								
21	CURRENT-LIMITING	S367712								
25	CURRENT-LIMITING	S367744								
30	30 CURRENT-LIMITING									
40	CURRENT-LIMITING	S367872								

TABLE 3:

15.5KV ELF FUSES (USED FOR TESTING DISTRIBUTION TRANSFORMERS)											
SIZE (AMPS)	TYPE	STOCK NUMBER	DESIGN UNITS								
12	CURRENT-LIMITING	S365664	-								
50	CURRENT-LIMITING	S365666	-								

TABLE 4:

15.5KV CURRENT-LIMITING FUSE, CAPACITOR POWER TRANSFORMER									
SIZE (AMPS)	TYPE	STOCK NUMBER	DESIGN UNITS						
3	CURRENT-LIMITING	S365732	-						

TABLE 5:

SECONDARY CURRENT-LIMITING FUSE FOR EKSTROM ADAPTER (b)									
SIZE (AMPS)	TYPE	STOCK NUMBER	DESIGN UNITS						
125	CURRENT-LIMITING	S365643	-						

TABLE 6:

SMU FUSES FOR SMD20 CUTOUT BODY (I)										
SIZE (AMPS)	TYPE	STOCK NUMBER	DESIGN	UNITS						
SIZE (AMFS)	ITPE	STOCK NUMBER	UG	ОН						
5	SMU-5	S368550	5SMU	SMU5 D						
10	SMU-10	S368552	10SMU	SMU10 D						
15	SMU-15	S368554	15SMU	SMU15 D						
20	SMU-20	S368556	20SMU	SMU20 D						
25	SMU-25	S368662	25SMU	SMU25 D						
30	SMU-30	S368664	30SMU	SMU30 D						
40	SMU-40	S368666	40SMU	SMU40 D						
50	SMU-50	S368668	50SMU	SMU50 D						
65	SMU-65	S368670	65SMU	SMU65 D						
80	SMU-80	S368672	80SMU	SMU80 D						
100	SMU-100	S368674	100SMU	SMU100D						
125	SMU-125	S368676	125SMU	SMU125						
150	SMU-150	S368678	150SMU	SMU150						
200 SMU-200		S368680	200SMU	SMU200						

TABLE 7:

END FITTINGS FOR SMU FUSES							
DESCRIPTION	STOCK NUMBER						
FUSE END FITTINGS	S368660						

TABLE 8:

CMU FUSES FOR CMU CUTOUT BODY (I)										
SIZE (AMPS)	TYPE	STOCK NUMBER	UNITS							
SIZE (AMPS)	ITPE	STOCK NUMBER	UG	ОН						
5	CMU-5	S368692	5CMU	CMU5 D						
10	CMU-10	S368694	10CMU	CMU10 D						
15	CMU-15	S368696	15CMU	CMU15 D						
20	CMU-20	S368698	20CMU	CMU20 D						
25	CMU-25	S368700	25CMU	CMU25 D						
30	CMU-30	S368702	30CMU	CMU30 D						
40	CMU-40	S368704	40CMU	CMU40 D						
50	CMU-50	S368706	50CMU	CMU50 D						
65	CMU-65	S368708	65CMU	CMU65 D						
80	CMU-80	S368710	80CMU	CMU80 D						
100	CMU-100	S368712	100CMU	CMU100D						
125	CMU-125	S368714	125CMU	CMU125						
150	CMU-150	S368716	150CMU	CMU150						

TABLE 9:

END FITTINGS FOR CMU FUSES							
DESCRIPTION	STOCK NUMBER						
FUSE END FITTINGS	S368690						

TABLE 10:

EXPULSION FUSES (a)										
SIZE (AMPS)	TYPE	STOCK NUMBER	DESIGN UNITS							
SIZE (AMPS)	ITPE	STOCK NUMBER	OH ACCTS.	UG ACCTS.	OVERHEAD BC					
5	200	S366016	-	EXP-05	EX5 D					
10	200	S365696	-	EXP-10	EX10 D					
15	QA	S365792	015-QA	QA-015	QA15 D					
20	QA	S365856	020-QA	QA-020	QA20 D					
25	QA	S365920	025-QA	QA-025	QA25 D					
30	QA	S365952	030-QA	QA-030	QA30 D					
40	QA	S365984	040-QA	QA-040	QA40 D					
50	QA	S366048	050-QA	QA-050	QA50 D					
60	QA	S366080	060-QA	QA-060	QA60 D					
75	QA	S366112	075-QA	QA-075	QA75 D					
100	QA	S365728	100-QA	QA-100	QA100 D					
125	QA	S365760	125-QA	QA-125	QA125					
150	QA	S365824	150-QA	QA-150	QA150					
200	200	S365888	200-QA	QA-200	QA200					

INSTALLATION:

- (A) NO LONGER PURCHASED.
- B USE WITH KEARNEY CUTOUT. (c)d)
- (C) USE WITH INTERCHANGEABLE CUTOUT. (c)(d)
- (D) CORRESPONDING FIREFLY SHOULD BE INSTALLED WITH APPLICABLE NEW FUSE INSTALLATION OR FUSE REPLACEMENT EXCEPT WHEN FUSING TRANSFORMERS. (e)

BILL OF MATERIALS: NONE

NOTES:

- (I) THESE FUSES ARE CAL-FIRE EXEMPT. THEY WILL BE USED IN TIER 2 & TIER 3 AREAS.
- (II) THESE FUSES ARE ALLOWED IN THE ENTIRE SERVICE TERRITORY.
- $\widehat{\mathrm{(II)}}$ SMU FUSES ARE NOT TO BE LEFT HANGING IN THE OPEN POSITION. $\widehat{\mathrm{(f)}}$


REFERENCE:

- (a) SEE DESIGN STANDARDS SECTION 6100.
- (b) SEE OH1204.
- (c) SEE OH1207UG4307 FOR EXPLOSION FUSE.
- SEE OH1206UG4306 FOR CURRENT-LIMITING FUSE.
- SEE OH1208 FOR FIREFLY FUSED CUTOUT INDICATOR.
- SEE S&C INSTRUCTION SHEET 252-550.

REV	CHANGE	DRWN	BY	СНКД	APVD	DATE	onC.				
G	REVISED TO 3D FORMAT	GLC/DV	JIK	-	-	01/27/2022	<u>SDG</u> E				
F	FORMATTING	EDM	JIK	-	-	09/28/2020	_				
Е	EDITORIAL CHANGES	-	SL	JES	CZH	03/09/2020	A Sempra Energy utility®				
(C	© 1998 - 2022 San Diego Gas and Electric Company. All rights reserved. Removal of this copyright notice without permission is not permitted under law.										



SDG&E ELECTRIC OVER	SCALE: NOT TO SCALE			
			DRAWING NO:	SHEET:
FUSES USED	IN OVERHEAD CONST	RUCTION	OH1207.1 UG4307.1	1 OF 1
			004307.1	
Indicates Latest Revision	Completely Revised	New Page	Information R	emoved

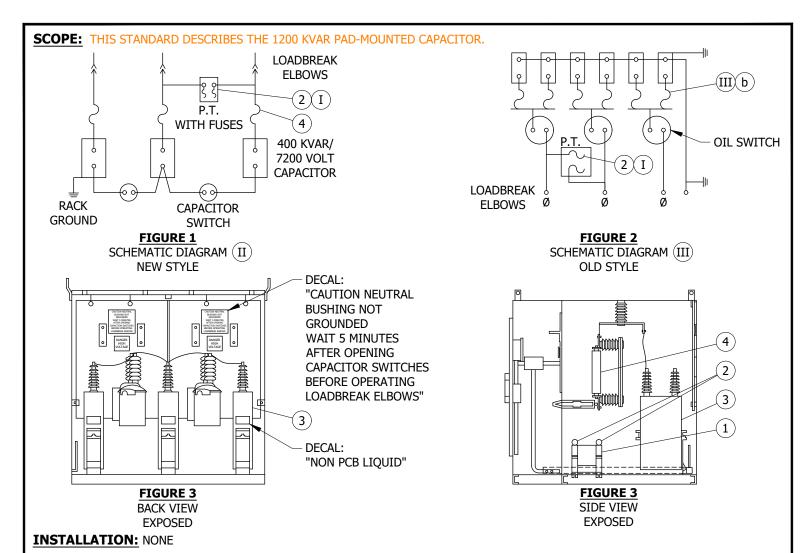

BILL OF MATERIALS:

ITEM	DESCRIPTION	QUANTITY	STANDARD PAGE	STOCK NUMBER	DESIGN UNITS
1	TRANSFORMER (P.T), 12KV	1	3821	S762714	
2	FUSE, CURRENT-LIMITING 0.5 AMP, 14.4 KV - GE TYPE J-1	2		S366456	
3	CAPACITOR, 400 KVAR, 7200V, SINGLE-PHASE	3	3821	S207348	
4	FUSE, COMBINED TECHNOLOGIES, 15.5 KV, 80 AMP, TYPE X-LIMITER II	3	4311	S365695	

NOTES:

- (I) P.T. TRANSFORMER FUSES, GE TYPE J-1 ARE THE SAME FOR NEW AND OLD STYLE CAPACITORS.
- (II) NEW STYLE 3-80A, COMBINED TECHNOLOGY FUSES TYPE X LIMITER. (a)
- (III) 6-45A, MCGRAW EDISON FUSES TYPE NXC: S365718. (b)

REFERENCE:

- (a) REFER TO UG3821.
- (b) REFER TO FMO UG3899.201-203.
- © 1998 2020 San Diego Gas & Electric Company. All rights reserved. Removal of this copyright notice without permission is not permitted under law.

REV	CHANGE	DR	BY	DSN	APV	DATE	REV	CHANGE	DR	BY	DSN	APV	DATE
С							F						
В	FORMATTING	EDM	JIK	-	-	9/28/2020	Е						
Α	REVISION	-	-	-	RSW/RDJ	1/1/1996	D						


SHEET 1 OF 1

Indicates Latest Revision | Completely Revised | New Page | Information Removed

SDG&E ELECTRIC UNDERGROUND CONSTRUCTION STANDARDS

1200 KVAR PAD-MOUNTED CAPACITOR

UG4309.1

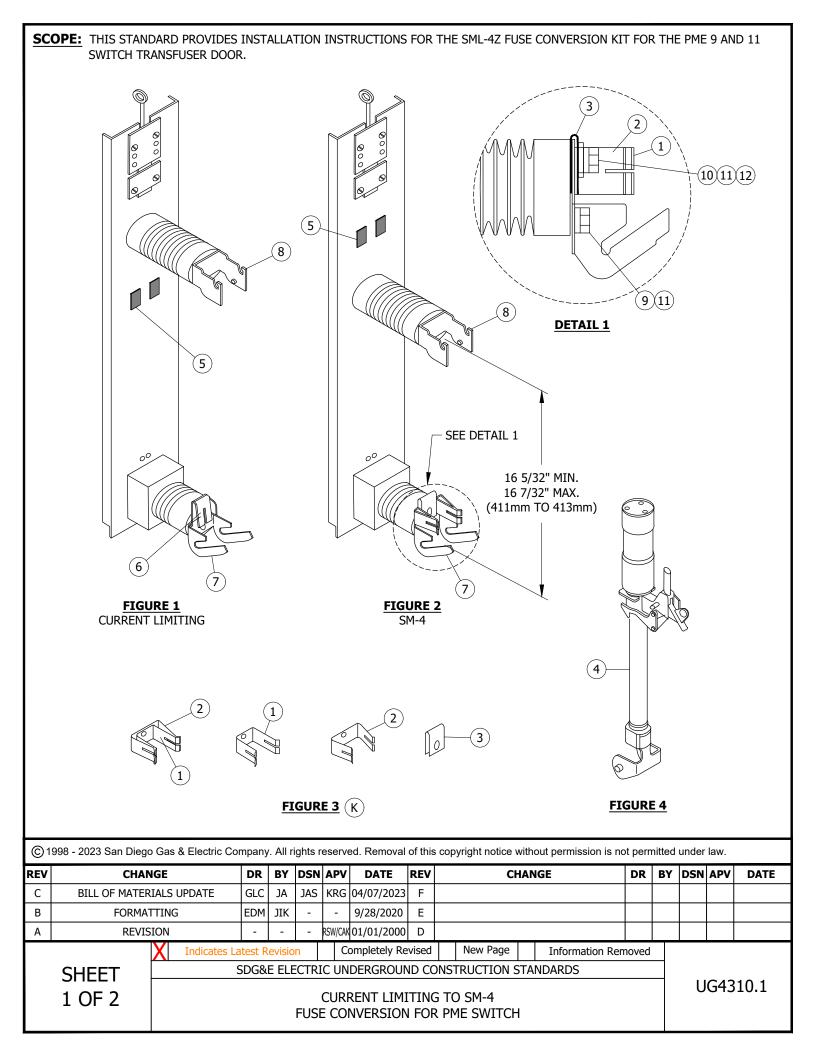

INSTALLATION:

- A. IF THIS WORK IS TO BE DONE IN THE FIELD ON AN ENERGIZED SWITCH, IT MUST BE DE-ENERGIZED AND ALL CABLES GROUNDED.
- B. OPEN THE THREE TRANSFUSER DOORS TO BE CONVERTED.
- (C) REMOVE PLUGS FROM PRE-DRILLED HOLES IN TRANSFUSER DOOR.
- D. RELOCATE THE UPPER INSULATOR WITH LATCH BRACKET TO LOWER SET OF HOLES. REUSE EXISTING HARDWARE. TIGHTEN THE BOLTS.
- (E) REMOVE THE LOWER FUSE CONTACT AND INSTALL ITEMS 1, 2 & 3. MAKE SURE ITEM 3 IS INSTALLED WITH ONE LEG BEHIND THE HINGE BRACKET AND THE OTHER LEG OVER THE CONTACT AND CONTACT BACKUP.
- (F) REPLACE PLUGS.
- G. INSTALL THE FUSE HOLDER. MAKE SURE THAT THE FUSE MAKES GOOD CONTACT WITH THE CONTACT ASSEMBLY.
- H. CHECK THAT THE FUSE HOLDER LATCHES CORRECTLY. IT IS NORMAL FOR THE FUSE HOLDER TO MOVE SLIGHTLY AT THE LATCHING FND.
- J. ONCE ADJUSTMENT IS ACHIEVED, TIGHTEN HARDWARE TO 35-40 FT/LBS.
- (K) SNAP THE CONTACT BACKUP ITEM 2 OVER THE CONTACT ITEM 1 PRIOR TO INSTALLING ON HINGE BRACKET.

BILL OF MATERIALS:

ITEM	DESCRIPTION	QUANTITY	STANDARD PAGE	STOCK NUMBER	DESIGN UNITS
1	CONTACT	3			
2	CONTACT BACKUP	3		S442944	CL-SM4 (I)
3	SHUNT (E)	3		3442944	CL-5M4 (1)
4	HOLDER, FUSE	3			
5	PLUGS C F	AS REQ'D			
6	CONTACT, FUSE	AS REQ'D	UG4313.1		
7	BRACKET, HINGE	AS REQ'D			
8	BRACKET, LATCH	AS REQ'D			
9	SCREW, HEX CAP, 3/8"-16 X 1"	AS REQ'D			
10	SCREW, HEX CAP, 3/8"-16 X 1 1/4"	AS REQ'D			
11	WASHER, LOCK, STD., 3/8"	AS REQ'D			
12	WASHER, FLAT, STD., 3/8"	AS REQ'D			

NOTES:

(I) DESIGN UNIT CL-SM4 ORDERS ENOUGH MATERIAL FOR 3 FUSES OR ONE COMPARTMENT.

REFERENCE: NONE

© 1998 - 2023 San Diego Gas & Electric Company. All rights reserved. Removal of this copyright notice without permission is not permitted under law.


REV	CHANGE	DR	BY	DSN	APV	DATE	REV	CHANGE	DR	BY	DSN	APV	DATE
С	BILL OF MATERIALS UPDATE	GLC	JA	JAS	KRG	04/07/2023	F						
В	FORMATTING	EDM	JIK	-	-	9/28/2020	Е						
Α	REVISION	-	-	-	RSW/CAK	01/01/2000	D						


SHEET 2 OF 2

 Indicates Latest Revision
 Completely Revised
 New Page
 Information Removed

SDG&E ELECTRIC UNDERGROUND CONSTRUCTION STANDARDS

CURRENT LIMITING TO SM-4 FUSE CONVERSION FOR PME SWITCH UG4310.2

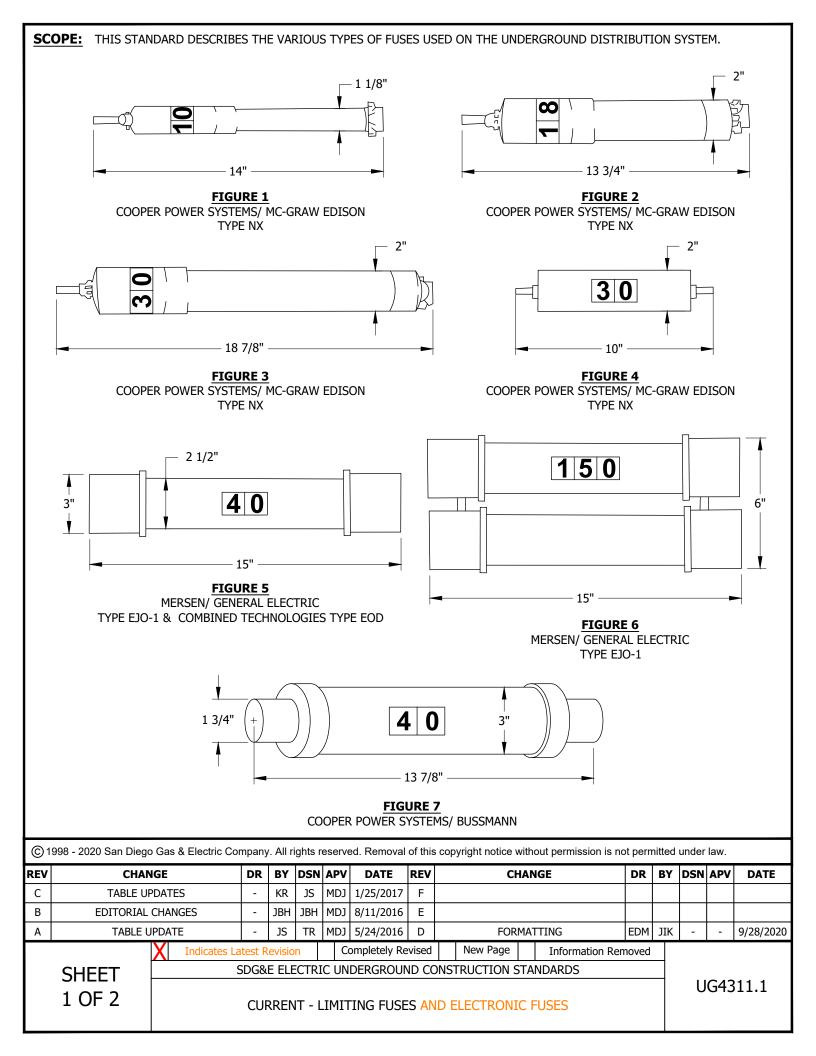

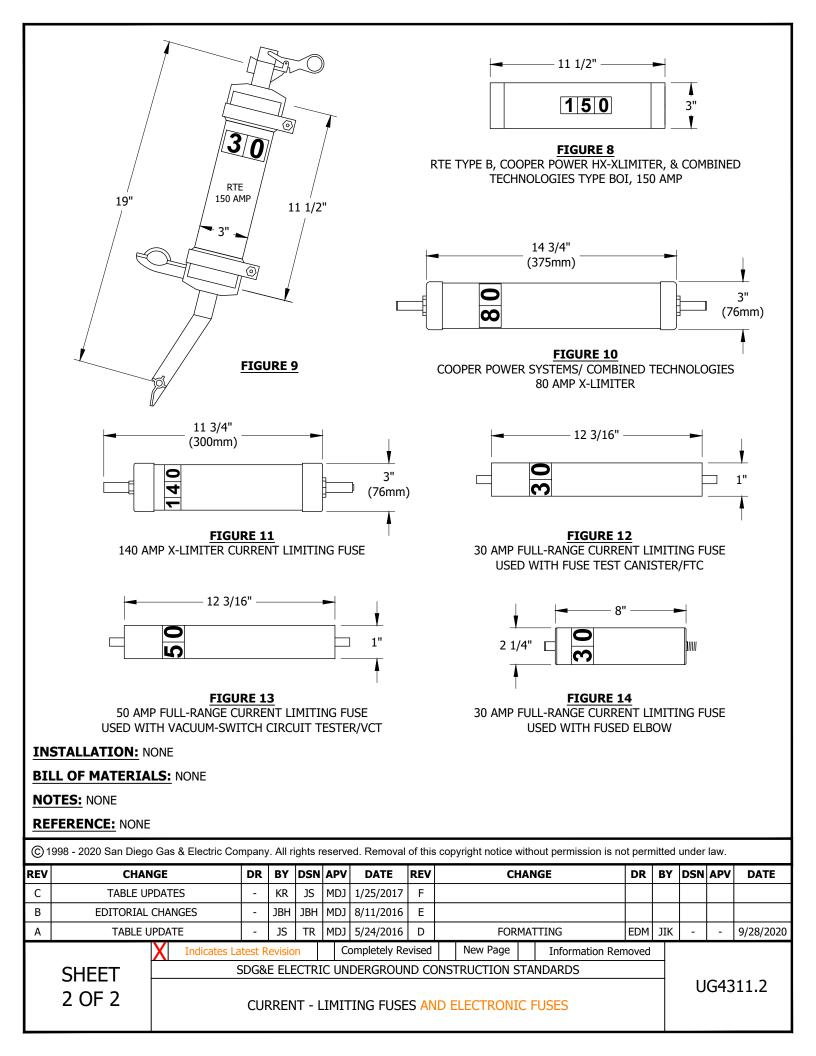

SCOPE: THIS STANDARD PROVIDES A TABLE OF CURRENT-LIMITING FUSES AND SOLID BLADES.

TABLE 1

MANUFACTURER	NOMINAL VOLTAGE (KV)		RATIN CONTINU CURRENT	JOUS		INTERRUPTING SYMMETRICAL CURRENT (AMP)	FIGURE NUMBER	CATALOG NUMBER	STOCK NUMBER	DES UNI															
			8					FA3A8	S367936	-	-														
		1	.0				1	FA3A10	S368032	-	-														
		1	.2					FA3A12	S367616	-	-														
	8.3	1	.8	\overline{K}		50,000		FA3A18	S367680	-	-														
		2	25					FA3A25	S367776	-	-														
		3	80				2	FA3A30	S367840																
		4	Ю					FA3A40	S367904																
		2	00					FA1B1	S139552	SB2	00N														
		2	25 30					FA3H25	S365684	-	-														
	0.3	3			30			50,000	4	FA3H30	S365688	-	-												
COOPER POWER SYSTEMS/ TYPE NX	8.3	40		40		− (K)		50,000		FA3H40	S365692	-	-												
			8					FC11Y8	S367968	-	-														
			8				8					FA4A8	S368000	-	-										
		1							10		10		10		10		10		10		10		10		
		1	2					FA4A12	S367584	-	-														
	15.5	1	.8	\overline{K}		50,000	,	FA4A18	S367648	-	-														
	15.5	2	20			30,000	3	FA4A20	S367712	-	-														
		2	<u>!</u> 5					FA4A25	S367744	-	-														
		3	80					FA4A30	S367808	-	-														
		4	Ю					FA4A40	S367872	-	-														
		2	00					FA3B1	S139488																
		30						9F60FJE030	S365714	EJO	-30														
		40						9F60FJE040	S365716	EJO	-40														
		65		(K)	L		5	9F60FJE065	S365720	EJO	-65														
MERSEN/TYPE EJO-1	8.3	80	③ <u></u>			80,000		9F60FJE080	S365722	EJO	-80														
TIEROLIN, THE ESO I		100	H					9F60FJE100	S365724	EJO	100														
		150					6	9F60HJE150	S365725	EJO	150														
		200					Ů	9F60HJE200	S365726	EJO	200														
		2	00					C	S368034	SB2	00E														
										12/6.9KV	4KV														
		40						83F40-EOD	S365716	EJO-40	40CL														
		65						83F65-EOD	S365720	EJO-65	65CL														
COOPER POWER		80	G)	- (K)	(L)	80,000	5	83F080-EOD	S365722	EJO-80	80CL														
SYSTEMS/TYPE EOD	8.3	100				,000		83F100-EOD	S365724	EJO100	100CL														
		150						83F150-SD	S365725	EJO150	150CL														
		200					6	83F200-EOD	S365726	EJO200	200Cl														
TYPE BOI		1!	50	K	A	40,000	8	83F150-BO1	S365687	CL15	50W														
X-LIMITER	15	8	80	K	В	50,000	10	155F80-I/I	S365695	-	-														
7. EI II EI	8.3	14	40	(K)		50,000	11	83F140-I/I	S365730	XL-	140														

© 1998 - 2022 San Diego Gas & Electric Company. All rights reserved. Removal of this copyright notice without permission is not permitted under law.

REV	CHANGE	DR	BY	DSN	APV	DATE	REV	CHANGE	DR	BY	DSN	APV	DATE
С	TABLE UPDATES	-	KR	JS	MDJ	01/25/2017	F						
В	EDITORIAL CHANGES	-	JBH	JBH	MDJ	08/11/2016	Е	NOTES UPDATE	EDM	ADW	GLW	KRG	11/07/2022
Α	TABLE UPDATE	ı	JS	TR	MDJ	05/24/2016	D	MOVED FROM UG4311	EDM	JIK	1	1	09/28/2020

SHEET 1 OF 2

Indicates Latest Revision | Completely Revised | New Page | Information Removed

SDG&E ELECTRIC UNDERGROUND CONSTRUCTION STANDARDS

CURRENT-LIMITING AND SOLID BLADE FUSE TABLE

UG4312.1

TABLE 1 (CONT'D)

	CURRENT-LIMITING FUSE & SOLID BLADE TABLE												
MANUFACTURER	NOMINAL VOLTAGE (KV)	CONTI	RATING CONTINUOUS CURRENT (AMP)		INTERRUPTING SYMMETRICAL CURRENT (AMP)	FIGURE NUMBER	CATALOG NUMBER	STOCK NUMBER	DESIGN UNITS				
	7.2	40	(K)		40,000	7	SDL-S-L-40	S365672	CLF40A				
BUSSMANN TYPE SDL	7.2	80			, , , , , , , , , , , , , , , , , , ,		SDL-S-J-80	S365680	CLF80A				
		200					C	S368036	SB200A				
COOPER POWER		30 (E (V			9	83F030-HX	S365670	CLF30B				
SYSTEMS/ HX-X-LIMITER		80 (E K		40,000	9	83F080-HX	S365681	CLF80B				
COOPER POWER		150 (D		40,000	9	C	S365691	CL150S				
SYSTEMS/ RTE TYPE B		150 (F	A		8	3575150M01M	S365687	CL150W				
BURNDY/T&B	8.3												
TYPE PF8		30					PF8-30K	S365723	PF8-30				
		30				12	EFX155030	S365740					
ELASTIMOLD TYPE EFX		50				13	EFX155050	S365750					
122.7		30				14	EFX083030	S365698	FE-30A				

INSTALLATION:

- A) 150A RTE TYPE B FUSE AND THE 150A COMBINED TECHNOLOGIES TYPE BOI HAVE THE SAME CHARACTERISTICS AND ARE INTERCHANGEABLE. THEY MAY BE COMBINED FOR THREE-PHASE LOAD IN A FUSING CABINET ETC.
- B) THIS FUSE IS TO BE USED FOR REPLACEMENT OF THE NEW STYLE PADMOUNT CAPACITOR WITH (3) 400 KVAR CAPACITORS.
- (C) FABRICATED BY SDG&E.
- $oxed{(}$ D $oxed{)}$ S&C MINI-RUPTER FUSE CABINET, WHICH COMES WITH END FITTINGS. $oxed{(}$ a $oxed{)}$
- E) WHEN KEARNEY TYPE "B" FUSE, WHICH COMES WITH END FITTINGS, IS REQUIRED IN WALL MOUNTED FUSE CABINET. SUBSURFACE FUSE CABINET, 1990 OR NEWER S&C MINI-RUPTER FUSE CABINET, OR PAD MOUNTED PMH 9 & 11 SWITCHGEAR, REMOVE END FITTINGS AND SEND THEM TO KEARNEY SHOP FOR RE-USE. STOCK NUMBER: S351008
- $(\mathsf{\,f\,})$ comes without end fittings, used in wall mounted fuse cabinets, <u>s</u>ubsurface fuse cabinets, 1990 or newer S&C MINI-RUPTER FUSE CABINET, OR PAD MOUNTED PMH 9 & 11 SWITCHGEAR. (a)
- (G) may not be used on 4kV systems, an 8.3kV rated G.E. Type ejo-1 and combined technologies fuses will generate a MAXIMUM ARC PEAK VOLTAGE OF 25KV. THE 12KV SYSTEM CAN WITHSTAND THIS PEAK, WHEREAS THE 4KV SYSTEM MAY NOT.
- $(\,\mathsf{H}\,)$ 100A GENERAL ELECTRIC TYPE EJO-1 FUSE AND THE 150 & 200A COMBINED TECHNOLOGIES TYPE EOD FUSES ARE THE MAXIMUM SIZE ALLOWED IN A SINGLE-PHASE FUSE CABINET DUE TO PHYSICAL CONSTRAINT OF CABINET.
- J. DOUBLE BARREL FUSES CAN ONLY BE USED WITH THREE-PHASE FUSE CABINETS.
- $^{\prime}$ K $^{\prime}$ INSTALL FUSE SIZE WITH DECALS ON EACH FUSE SO IT WILL BE VISIBLE AFTER INSTALLATION. (a $^{\prime}$
- COMBINED TECHNOLOGIES' FUSES AND GENERAL ELECTRIC-EJO TYPE FUSES, HAVE THE SAME OPERATING CURVE CHARACTERISTICS AND ARE INTERCHANGEABLE. THEY MAY BE COMBINED FOR THREE-PHASE LOAD IN PAD MOUNTED FUSE CABINETS, SUBSURFACE FUSE CABINETS, 1990 OR NEWER S&C MINI-RUPTER FUSE CABINETS, OR PAD MOUNTED PMH 9 & 11 SWITCHGEAR. (a)

BILL OF MATERIALS: NONE

NOTES: NONE REFERENCE:

a) FOR FIGURES, SEE UG4311.

© 1998 - 2022 San Diego Gas & Electric Company. All rights reserved. Removal of this copyright notice without permission is not permitted under law.

REV	CHANGE	DR	BY	DSN	APV	DATE	REV	CHANGE	DR	BY	DSN	APV	DATE
С	TABLE UPDATES	-	KR	JS	MDJ	01/25/2017	F						
В	EDITORIAL CHANGES	-	JBH	JBH	MDJ	08/11/2016	Е	NOTES UPDATE	EDM	ADW	GLW	KRG	11/07/2022
Α	TABLE UPDATE	-	JS	TR	MDJ	05/24/2016	D	MOVED FROM UG4311	EDM	JIK	-	-	09/28/2020

SHEET 2 OF 2

New Page Indicates Latest Revision Completely Revised Information Removed

SDG&E ELECTRIC UNDERGROUND CONSTRUCTION STANDARDS

CURRENT-LIMITING AND SOLID BLADE FUSE TABLE

UG4312.2

SCOPE: THIS STANDARD PROVIDES A TABLE OF EXPULSION FUSES.

TABLE 1

EXPULSION FUSE TABLE												
MANUFACTURER	NOMINAL VOLTAGE (KV)	RATING CONTINUOUS CURRENT (AMP)	INTERRUPTING SYMMETRICAL CURRENT (AMP)	CATALOG NUMBER	STOCK NUMBER	DESIGN UNITS						
GENERAL ELECTRIC		6		9F57CAA006	S466752	DW-006						
		10		9F57CAA010	S466400	DW-010						
[FOR USE IN D&W (G.E.) OIL FUSED CUTOUTS]		15		9F57CAA015	S466496	DW-015						
-		20		9F57CAA020	S466560	DW-020						
		25		9F57CAA025	S466624	DW-025						
ß		30	9F57CAA030 S466656		S466656	DW-030						
		40		9F57CAA040	S466720	DW-040						
	5.2	50	В	9F57CAA050	S466784	DW-050						
		65		9F57CAA065	S466816	DW-065						
		75		9F57CAA075	9F57CAA075 S466848							
		100		9F57CAA100	S466432	DW-100						
FUSE		125		9F57CAA125	S466464	DW-125						
		150		9F57CAA150	S466528	DW-150						
		200	•	9F57CAA200	S466592	DW-200						
		300		9F57BAA300	S466688	DW-300						
		10		122015R4	S366976 A	SM4-10						
		15		122025R4	S367104 A	SM4-15						
		30		122050R4	S367232 A	SM4-30						
		40		122060R4	S367248 A	SM4-40						
		50		122075R4	S367296 A	SM4-50						
S&C		65	12,500	122100R4	S367328 A	SM4-65						
		80	BASED ON X/R=15	122125R4	S367392 A	SM4-80						
(FOR USE IN SM-4 HOLDER)	14.4	100	•	122150R4	S367008 (A)	SM4100						
•		125	•	122200R4	S367040 (A)	SM4125						
		150	•	122250R4	S367136 (A)	SM4150						
		200		122300R4	S367l68 (A)	SM4200						
		SNUFFLER			S657408							
		200 (D)		(E)	S368060							
SM-4 HOLDER				86632	S413248							
COC		100		132150R4	S367424 A	SM5100						
S&C (FOR USE IN SM-5		150	25,000 BASED ON X/R=15	132250R4	S367456 A	SM5150						
HOLDER)	14.4	200	C C	132300R4	S367488 A	SM5200						
SM-5 HOLDER				86152RZ	S413280							

© 1998 - 2020 San Diego Gas & Electric Company. All rights reserved. Removal of this copyright notice without permission is not permitted under law.

						DATE	REV	CHANGE	DR	BY	DSN	APV	DATE
С	TABLE UPDATES	1	KR	JS	MDJ	1/25/2017	F						
В	EDITORIAL CHANGES		JBH	JBH	MDJ	8/11/2016	Е						
Α	TABLE UPDATE		JS	TR	MDJ	5/24/2016	D	MOVED FROM UG4311	EDM	JIK	-	-	9/28/2020

SHEET 1 OF 2

Indicates Latest Revision | Completely Revised | New Page | Information Removed

SDG&E ELECTRIC UNDERGROUND CONSTRUCTION STANDARDS

EXPULSION FUSE TABLE

UG4313.1

INSTALLATION:

- A FOR FUSING AND REFUSING TRANSFORMERS, S&C THREE-PHASE FUSED SWITCHING CABINETS AND VAULT ASSEMBLIES. THE S&C THREE-PHASE FUSED SWITCHING CABINETS USE EITHER AN SM-4 OR SM-5 FUSE ASSEMBLY WHICH DIFFER IN OVERALL SIZE. THEY ARE NOT INTERCHANGEABLE.
- B INTERRUPTING SYMMETRICAL CURRENT (AMP) RATING FOR G.E. (D&W) OIL CUTOUTS ARE: 3,100 A FOR 100 A CUTOUT, 6,200 A FOR 200 A CUTOUT, AND 6,400 A FOR 300 A CUTOUT BASED ON X/R RATIO OF MORE THAN 4. FOR X/R RATIOS OF LESS THAN 4, THE SYMMETRICAL INTERRUPTION RATINGS ARE: 4,100 A FOR 100 A, 8,300 A FOR 200A AND 8,540 A FOR 300 A CUTOUTS.
- (C) SYMMETRICAL INTERRUPTION RATINGS OF S&C FUSES FOR X/R=10 IS 27,400 A AND FOR X/R=5 IS 32,000 A.
- (D) SOLID BLADE.
- (E) FABRICATED BY SDG&E.

BILL OF MATERIALS: NONE

NOTES: NONE

REFERENCE: NONE

© 1998 - 2020 San Diego Gas & Electric Company. All rights reserved. Removal of this copyright notice without permission is not permitted under law.

Indicates Latest Revision

REV	CHANGE	DR	BY	DSN	APV	DATE	REV	CHANGE	DR	BY	DSN	APV	DATE
С	TABLE UPDATES	-	KR	JS	MDJ	1/25/2017	F						
В	EDITORIAL CHANGES	-	JBH	JBH	MDJ	8/11/2016	Е						
Α	TABLE UPDATE	-	JS	TR	MDJ	5/24/2016	D	MOVED FROM UG4311	EDM	JIK	-	-	9/28/2020

SHEET 2 OF 2

SDG&E ELECTRIC UNDERGROUND CONSTRUCTION STANDARDS

New Page

Information Removed

Completely Revised

UG4313.2

SCOPE: THIS STANDARD PROVIDES A TABLE OF FUSES USED FOR TRANSFORMERS.

TABLE 1

LIVE FRONT TRANSFORMER FUSING TABLE TYPE "NX" FUSE UNITS										
TRANSFORMER	FU	SE SIZE (A	AMPS)							
RATING (KVA)	SINGLE	PHASE	THREE PHASE							
(KVA)	6.9KV	12KV	12KV							
15	- 8		-							
25	•		-							
30	-	8	8							
37.5	10] °	-							
45	-		8							
50	12		-							
75	18	10	8							
100	25	12	-							
112.5	-	-	12							
150	-	-	12							
167	30	20	-							
225	-	-	18							
250	-	30	-							
300	-	-	25							
333	-	30	-							
500	-	-	40							
750	-	-	2-25							
1,000	-	-	2-30							

TABLE 2

LIVE FRONT TRANSFORMER FUSING TABLE THREE-PHASE, 12KV TYPE SM-4 RATED 14.4KV										
TRANSFORMER RATING FUSE SIZE (KVA) (AMPS)										
1,500	125									
2,000	150									
2,500, 3,000	200									

TABLE 3

D & W (G.E.) CUTOUT FUSES FOR 4KV-WS, WSV, WUS TRANSFORMER											
FIGURE	TRANSFORMER RATING (KVA)	FUSE SIZE (AMPS)									
	5	6									
Ω	7.5	6									
	10	10									
	15	10									
	25	15									
	30	20									
	37.5	25									
	50	30									
500	75	50									
FUSE	100	75									
	167	100									

TABLE 4

REPLACEMENT FUSE FOR SUBSURFACE TRANSFORMER (HSS) (HTS) (CURRENT LIMITING)										
TRANSFORMER RATING (KVA)	AMPS	FUSE RATING (KVA)	STOCK NUMBER							
25	6		S365682							
50	10	15.5	S365686							
75	12	15.5	S365690							
100	15		S365712							

TABLE 5

REPLACEMENT FUSE FOR BAY-O-NET												
TRAN	SFORMER	F	USE CATA	LOG NUMBER		STOCK						
KV KVA		KEARNY	AMPS	CPS	AMPS	NUMBER						
	25	124080-15	15	4038108C07	15	S363534						
2.4 1PH	50	124080-30	30	-	-	S363538						
IFII	75	-	-	4038108C12	50	S366150						
	75	124080-15	15	4038108C07	15	S363534						
4.16	150	124080-30	30	-	-	S363538						
3PH	225	-	-	4000353C12	40	S363540						
	500	-	-	4000353C16	100	S363546						
	25	124080-6	6	4038108C04	6	S363530						
6.9	50	124080-12	12	4038108C06	12	S363532						
1PH	75	124080-15	15	4038108C07	15	S363534						
(A)	100	124080-25	25	4038108C09	25	S363536						
	25	124080-5	5	4038108C03	5	S363528						
	45 3PH	124080-5	5	4038108C03	5	S363528						
	50	124080-8	8	4038108C05	8	S366138						
	75 1PH	124080-12	12	4038108C06	12	S363532						
	75 3PH	124080-6	6	4038108C04	6	S363530						
	100 1PH	124080-15	15	4038108C07	15	S363534						
	167 1PH	124080-12	12	4038108C09	25	S363536						
12.0	225	124080-15	15	4038108C07	15	S363534						
12.0	250 1PH	-	-	4000353C12	40	S363540						
	300	124080-25	25	4038108C09	25	S363536						
	500	124080-30	30	4000353C12	40	S353540						
	750	-	-	4000353C14	65	S363542						
	1,000	-	-	4000353C14	65	S363542						
	1,500	-	-	4038361C04CB	100	S366140						
	2,000	-	-	4038361C05CB	125	S366142						
	2,500	-	-	4038361C05CB	125	S366142						
ALL	SLUG	-	-	-	-	S656300						

TABLE 6

CLT FUSES FOR WESTINGHOUSE (YP) TRANSFORMERS (FOR REFUSING ONLY)													
TRANSFORMER RATING (KVA)	CATAZOG												
15	5	678C248G03	S366848										
25	5	678C248G03	S366848										
37.5	8	678C248G06	S366912										
50	12	591C273G03	S366624										
75	18	678C276G03	S366688										
100	25	678C276G06	S366752										
167	30	680C386G01	S366800										

© 1998 - 2020 San Diego Gas & Electric Company. All rights reserved. Removal of this copyright notice without permission is not permitted under law.

REV	CHANGE	DR	BY	DSN	APV	DATE	REV	CHANGE	DR	BY	DSN	APV	DATE
С	TABLE UPDATES	-	KR	JS	MDJ	1/25/2017	F						
В	EDITORIAL CHANGES	-	JBH	JBH	MDJ	8/11/2016	Е						
Α	TABLE UPDATE	-	JS	TR	MDJ	5/24/2016	D	MOVED FROM UG4311	EDM	JIK	-	1	9/28/2020

SHEET 1 OF 2 Indicates Latest Revision | Completely Revised | New Page | Information Removed

SDG&E ELECTRIC UNDERGROUND CONSTRUCTION STANDARDS

at Elleria diversione construction standare

TRANSFORMER FUSING TABLES


UG4314.1

INS	STALLATION:														
(A)	6.9KV FUSE MAY	ALSO BE USED F	OR 7	.2KV.											
BI	LL OF MATERIA	LS: NONE													
	OTES: NONE														
	FERENCE:														
1 -	SEE DESIGN MAN	IIIAI DACES 6131	1_7	E∩D I	IG T	D A NI	SEODMED/	LICE	COOPDINATION T	ARI EC					
"	SEE BESTON IN	10/12 1 / 10L0 0101	/	. 010	J.G. 1	10	ora iliyi	002	COORDINATION	ADLLO.					
<u></u>	998 - 2020 San Diego	Gas & Electric Co.	mnanı	ν All r	iahts r	eserve	ed Removal	of this	convright notice with	nout permission is no	nt nerr	nitted	under	law	
REV	CHAN		DR		DSN		DATE	REV	CHAI		DR		DSN		DATE
C	TABLE U		-	KR	_	MDJ		F	CHAI				2011		JAIL
В	EDITORIAL		-	JBH		MDJ		Е							
Α	TABLE U	PDATE	-	JS	TR	MDJ	5/24/2016	D	MOVED FRO)M UG4311	EDM	JIK	-	-	9/28/2020
		X Indicates La					ompletely Re		New Page	Information Rer	noved				
	SHEET	9	SDG&	E ELE	CTRI	C UN	DERGROUN	ND CC	DNSTRUCTION STA	NDARDS		\dashv		CAR	21/1 2
	2 OF 2				т	DANIC	SEODMED	ELICI	NC TARIES				U	U43	314.2
TRANSFORMER FUSING TABLES															

SCOPE: THIS STANDARD PROVIDES INFORMATION ON THE MATERIAL AND INSTALLATION OF THE SCHWEITZER ENGINEERING LABORATORIES (SEL) 8301 UNDERGROUND WIRELESS FAULT INDICATOR ON THE ELECTRIC DISTRIBUTION SYSTEM.



FIGURE 1
SEL 8301
UNDERGROUND WIRELESS FAULT INDICATOR (A)

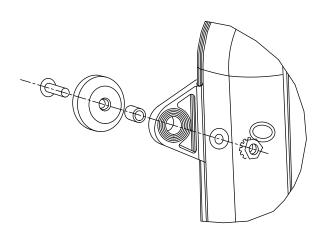

 $\frac{\textbf{FIGURE 2}}{\text{MAGNETIC MOUNTING KIT ASSEMBLY (A)}}$

ATTENTION:

* FOR INSTALLATION IN A MAGNETIC STEEL PAD-MOUNT ENCLOSURE, USE THE PROVIDED MAGNETIC MOUNTING KIT. FOR INSTALLATION TO A NONMAGNETIC SURFACE, SKIP TO SECTION 4.2.1.8, STEP 7 OF THE ESP 246.

© 1998 - 2020 San Diego Gas & Electric Company. All rights reserved. Removal of this copyright notice without permission is not permitted under law.

REV	CHANGE	DR	BY	DSN	APV	DATE	REV	CHANGE	DR	BY	DSN	APV	DATE
С							F						
В	FORMATTING	EDM	JIK	-	-	9/28/2020	Е						
Α	ORIGINAL VERSION	EDM	JES	JES	CZH	1/14/2020	D						

SHEET 1 OF 16

Indicates Latest Revision | Completely Revised | New Page | Information Removed

SDG&E ELECTRIC OVERHEAD CONSTRUCTION STANDARDS

UG4344.1

SEL 8301 WIRELESS FAULT INDICATOR

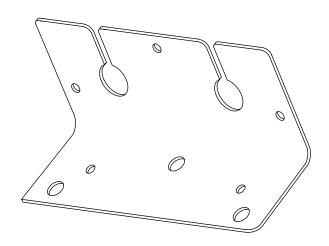


FIGURE 3 REMOTE ANTENNA BRACKET (A)

ATTENTION:

* USE THE MOUNTING HOLES SHOWN TO ATTACH THE MAGNETIC MOUNTS TO THE REMOTE ANTENNA BRACKET.

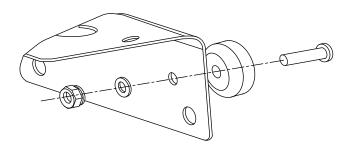


FIGURE 4 ANTENNA BRACKET MAGNETIC MOUNTING KIT ASSEMBLY (A)


© 1998 - 2020 San Diego Gas & Electric Company. All rights reserved. Removal of this copyright notice without permission is not permitted under law.

REV	CHANGE	DR	BY	DSN	APV	DATE	REV	CHANGE	DR	BY	DSN	APV	DATE
С							F						
В	FORMATTING	EDM	JIK	-	-	9/28/2020	Е						
Α	ORIGINAL VERSION	EDM	JES	JES	CZH	1/14/2020	D						

SHEET 2 OF 16

Completely Revised New Page Indicates Latest Revision Information Removed SDG&E ELECTRIC OVERHEAD CONSTRUCTION STANDARDS

UG4344.2

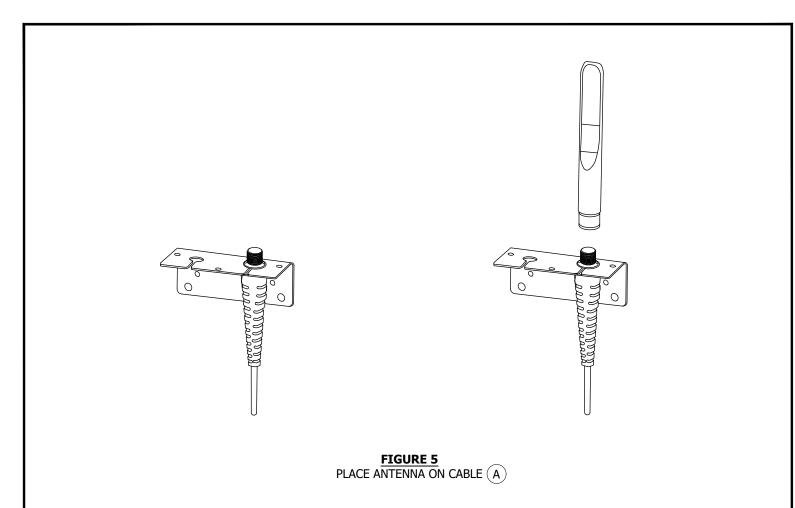

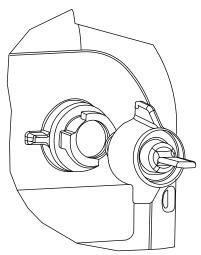


FIGURE 6 PORT PLUG (A)


© 1998 - 2020 San Diego Gas & Electric Company. All rights reserved. Removal of this copyright notice without permission is not permitted under law.


REV	CHANGE	DR	BY	DSN	APV	DATE	REV	CHANGE	DR	BY	DSN	APV	DATE
С							F						
В	FORMATTING	EDM	JIK	-	-	9/28/2020	Е						
Α	ORIGINAL VERSION	EDM	JES	JES	CZH	1/14/2020	D						

SHEET 3 OF 16
 Indicates Latest Revision
 Completely Revised
 New Page
 Information Removed

 SDG&E ELECTRIC OVERHEAD CONSTRUCTION STANDARDS

SEL 8301 WIRELESS FAULT INDICATOR

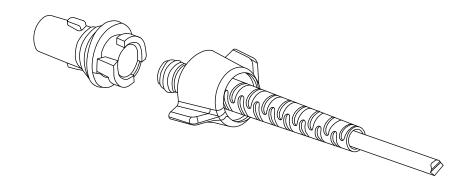

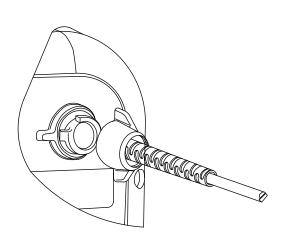

REV	CHANGE	DR	BY	DSN	APV	DATE	REV	CHANGE	DR	BY	DSN	APV	DATE
С							F						
В	FORMATTING	EDM	JIK	-	-	9/28/2020	Е						
Α	ORIGINAL VERSION	EDM	JES	JES	CZH	1/14/2020	D						


SHEET 4 OF 16

 Indicates Latest Revision
 Completely Revised
 New Page
 Information Removed

 SDG&E ELECTRIC OVERHEAD CONSTRUCTION STANDARDS


SDOCE ELECTRIC OVERTICAD CONSTRUCTION STANDAR

UG4344.4

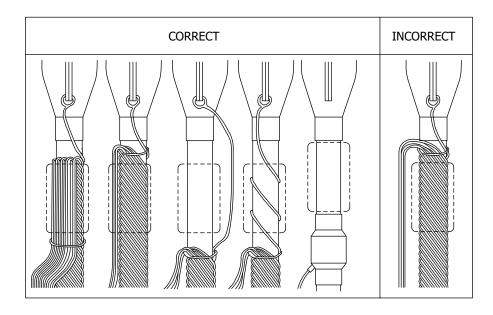

ATTENTION:

- * PROPER CONCENTRIC NEUTRAL TRAINING IS ESSENTIAL FOR PROPER FUNCTION OF THE CURRENT TRANSFORMERS.
- ** INSTALL THE CURRENT TRANSFORMERS AT GROUND POTENTIAL.

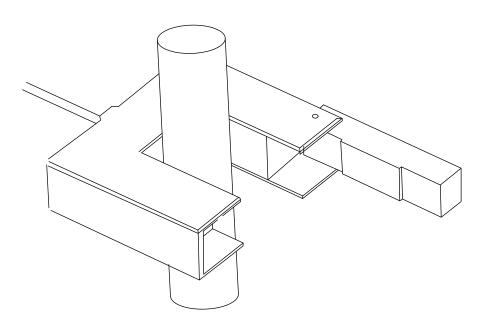

© 1998 - 2020 San Diego Gas & Electric Company. All rights reserved. Removal of this copyright notice without permission is not permitted under law.


REV	CHANGE	DR	BY	DSN	APV	DATE	REV	CHANGE	DR	BY	DSN	APV	DATE
С							F						
В	FORMATTING	EDM	JIK	-	-	9/28/2020	Е						
Α	ORIGINAL VERSION	EDM	JES	JES	CZH	1/14/2020	D						

SHEET 5 OF 16

 Indicates Latest Revision
 Completely Revised
 New Page
 Information Removed

 SDG&E ELECTRIC OVERHEAD CONSTRUCTION STANDARDS

SEL 8301 WIRELESS FAULT INDICATOR

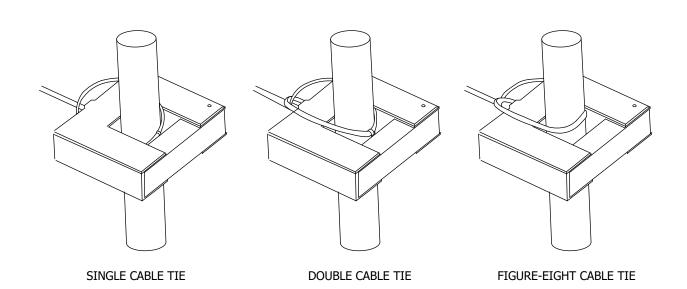

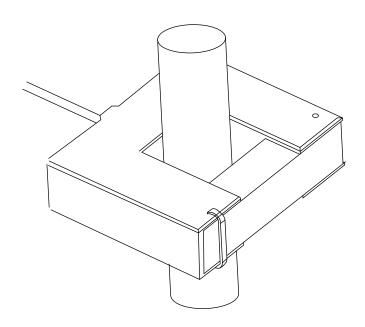


FIGURE 12 LOCK CURRENT TRANSFORMER (A)

REV	CHANGE	DR	BY	DSN	APV	DATE	REV	CHANGE	DR	BY	DSN	APV	DATE
С							F						
В	FORMATTING	EDM	JIK	-	-	9/28/2020	Е						
Α	ORIGINAL VERSION	EDM	JES	JES	CZH	1/14/2020	D						


SHEET 6 OF 16

Indicates Latest Revision

SDG&E ELECTRIC OVERHEAD CONSTRUCTION STANDARDS

Completely Revised | New Page | Information Removed

SEL 8301 WIRELESS FAULT INDICATOR

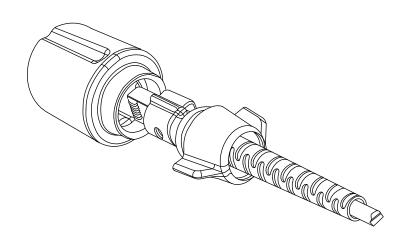

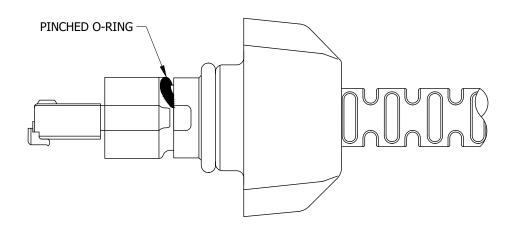


FIGURE 14
PINCHED O-RING (A)


REV	CHANGE	DR	BY	DSN	APV	DATE	REV	CHANGE	DR	BY	DSN	APV	DATE
С							F						
В	FORMATTING	EDM	JIK	-	-	9/28/2020	Е						
Α	ORIGINAL VERSION	EDM	JES	JES	CZH	1/14/2020	D						

SHEET 7 OF 16

Indicates Latest Revision | Completely Revised | New Page | Information Removed

SDG&E ELECTRIC OVERHEAD CONSTRUCTION STANDARDS

UG4344.7

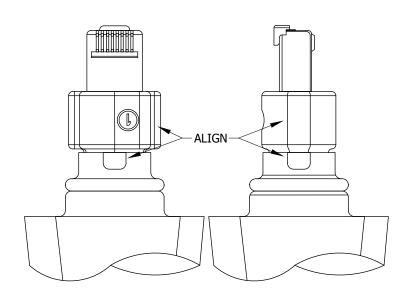

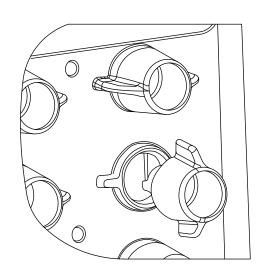



FIGURE 16
CURRENT TRANSFORMER PLUG ALIGNMENT (A)

REV	CHANGE	DR	BY	DSN	APV	DATE	REV	CHANGE	DR	BY	DSN	APV	DATE
С							F						
В	FORMATTING	EDM	JIK	-	-	9/28/2020	Е						
Α	ORIGINAL VERSION	EDM	JES	JES	CZH	1/14/2020	D						

SHEET 8 OF 16 Indicates Latest Revision | Completely Revised | New Page | Information Removed

SDG&E ELECTRIC OVERHEAD CONSTRUCTION STANDARDS

UG4344.8

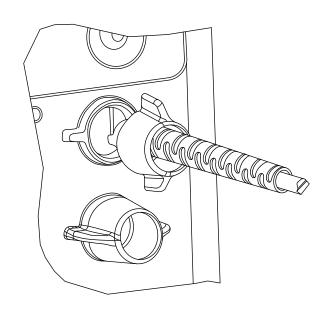

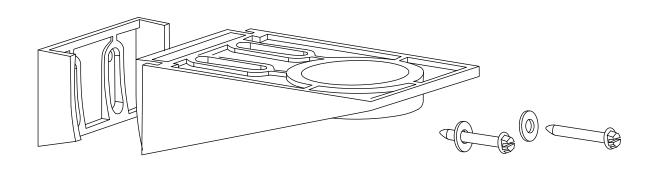


FIGURE 18
WATER DEPTH SENSOR (A)

REV	CHANGE	DR	BY	DSN	APV	DATE	REV	CHANGE	DR	BY	DSN	APV	DATE
С							F						
В	FORMATTING	EDM	JIK	-	-	9/28/2020	Е						
Α	ORIGINAL VERSION	EDM	JES	JES	CZH	1/14/2020	D						

SHEET 9 OF 16
 Indicates Latest Revision
 Completely Revised
 New Page
 Information Removed

 SDG&E ELECTRIC OVERHEAD CONSTRUCTION STANDARDS

SEL 8301 WIRELESS FAULT INDICATOR


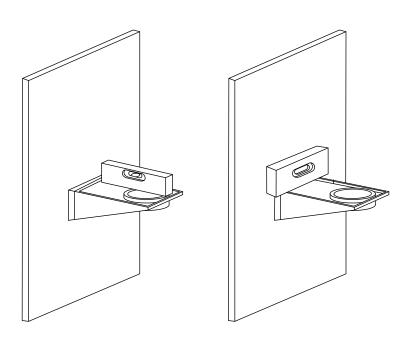


FIGURE 19
WATER DEPTH SENSOR MOUNTING BRACKET (A)

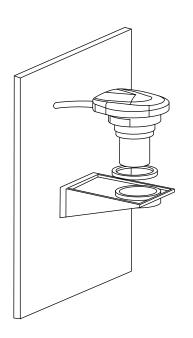



REV	CHANGE	DR	BY	DSN	APV	DATE	REV	CHANGE	DR	BY	DSN	APV	DATE
С							F						
В	FORMATTING	EDM	JIK	-	-	9/28/2020	Е						
Α	ORIGINAL VERSION	EDM	JES	JES	CZH	1/14/2020	D						

SHEET 10 OF 16 Indicates Latest Revision | Completely Revised | New Page | Information Removed

SDG&E ELECTRIC OVERHEAD CONSTRUCTION STANDARDS

UG4344.10

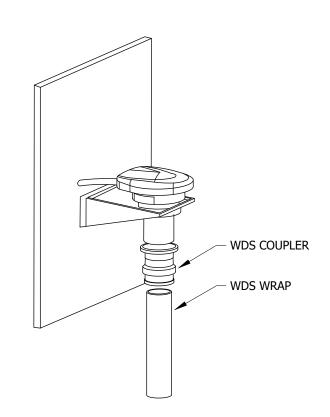

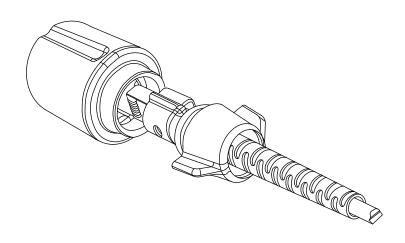

Completely Revised

Indicates Latest Revision


REV	CHANGE	DR	BY	DSN	APV	DATE	REV	CHANGE	DR	BY	DSN	APV	DATE
С							F						
В	FORMATTING	EDM	JIK	-	-	9/28/2020	Е						
Α	ORIGINAL VERSION	EDM	JES	JES	CZH	1/14/2020	D						


SHEET 11 OF 16 SDG&E ELECTRIC OVERHEAD CONSTRUCTION STANDARDS

New Page

Information Removed

SEL 8301 WIRELESS FAULT INDICATOR

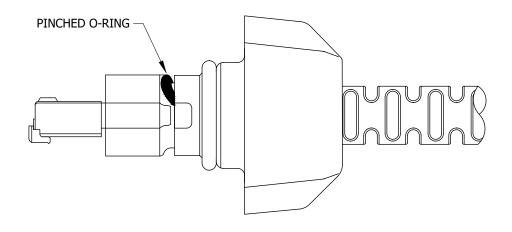

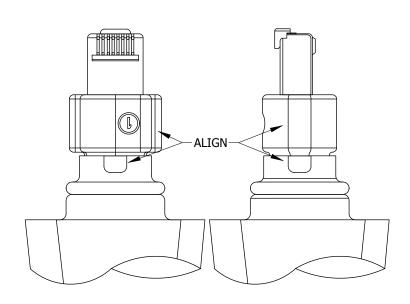

REV	CHANGE	DR	BY	DSN	APV	DATE	REV	CHANGE	DR	BY	DSN	APV	DATE
С							F						
В	FORMATTING	EDM	JIK	-	-	9/28/2020	Е						
Α	ORIGINAL VERSION	EDM	JES	JES	CZH	1/14/2020	D						

SHEET 12 OF 16 Indicates Latest Revision | Completely Revised | New Page | Information Removed

SDG&E ELECTRIC OVERHEAD CONSTRUCTION STANDARDS

UG4344.12

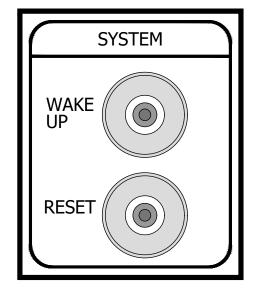


FIGURE 25 ACTIVATION RADIO(A) SYSTEM BUTTONS

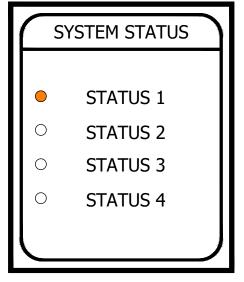


FIGURE 26 RADIO STATUS (A)

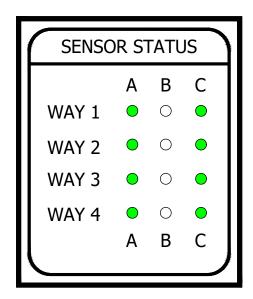


FIGURE 27 SUCCESSFUL CONNECTION TO THE LPCN NETWORK (A)

REV	CHANGE	DR	BY	DSN	APV	DATE	REV	CHANGE	DR	BY	DSN	APV	DATE
С							F						
В	FORMATTING	EDM	JIK	-	-	9/28/2020	Е						
Α	ORIGINAL VERSION	EDM	JES	JES	CZH	1/14/2020	D						

SHEET 13 OF 16

Completely Revised New Page **Indicates Latest Revision** Information Removed

SDG&E ELECTRIC OVERHEAD CONSTRUCTION STANDARDS

UG4344.13

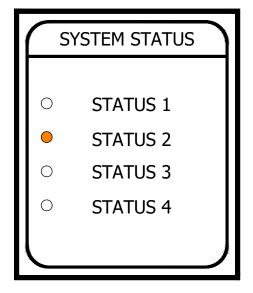


FIGURE 28 FAULT INDICATOR SENSORS STATUS DISPLAY (A) SENSOR STATUS

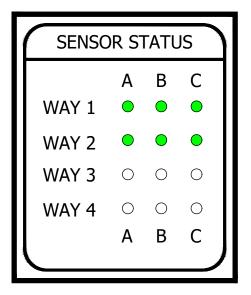


FIGURE 29 EXAMPLE SENSOR STATUS DISPLAY (A)

TABLE 1

	SENSOR STATUS LED	DESCRIPTION
LED STATE	SENSOR STATUS	DESCRIPTION
OFF	N/A	UNPOPULATED
FLASHING GREEN	UNARMED	SYSTEM DETECT OR NEW EVENT DETECTED
SOLID GREEN	ARMED	READY TO DETECT FUTURE EVENTS
FLASHING RED	UNARMED	PERMANENT FAULT
SOLID RED	UNARMED	PERMANENT LOSS OF CURRENT

© 1998 - 2020 San Diego Gas & Electric Company. All rights reserved. Removal of this copyright notice without permission is not permitted under law.

REV	CHANGE	DR	BY	DSN	APV	DATE	REV	CHANGE	DR	BY	DSN	APV	DATE
С							F						
В	FORMATTING	EDM	JIK	-	-	9/28/2020	Е						
Α	ORIGINAL VERSION	EDM	JES	JES	CZH	1/14/2020	D						

SHEET 14 OF 16

Completely Revised New Page Indicates Latest Revision Information Removed SDG&E ELECTRIC OVERHEAD CONSTRUCTION STANDARDS

UG4344.14

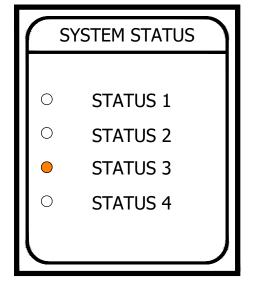


FIGURE 30 WATER DEPTH SENSOR STATUS (A)


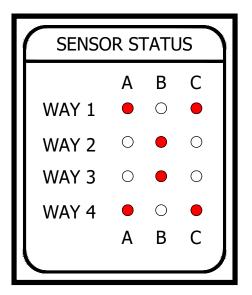


FIGURE 31
WATER DEPTH SENSOR HAS NOT BEEN A
ZEROED (RED X)

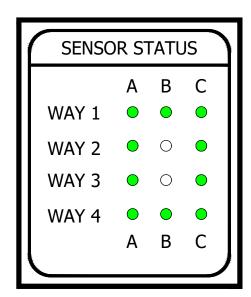

REV	CHANGE	DR	BY	DSN	APV	DATE	REV	CHANGE	DR	BY	DSN	APV	DATE
С							F						
В	FORMATTING	EDM	JIK	-	-	9/28/2020	Е						
Α	ORIGINAL VERSION	EDM	JES	JES	CZH	1/14/2020	D						

SHEET 15 OF 16
 Indicates Latest Revision
 Completely Revised
 New Page
 Information Removed

SDG&E ELECTRIC OVERHEAD CONSTRUCTION STANDARDS

UG4344.15

INSTALLATION:

(A) REFERENCE ESP 246 FOR INSTALLATION AND OPERATING INSTRUCTIONS.

BILL OF MATERIALS: NONE

NOTES:

- I. IT IS ESSENTIAL FOR FAULT AND LOADING INTERPRETATION THAT EACH CURRENT TRANSFORMER IS PROPERLY MAPPED TO THE CORRECT PORT ON THE FAULT INDICATOR, INDICATED BY THE PHASE AND WAY.
- II. 4.3.1. THE WATER DEPTH SENSOR (WDS) REPORTS THE PERCENTAGE OF WATER IN A SUBSURFACE VAULT, MANHOLE, OR HANDHOLE BY MEASURING THE DISTANCE BETWEEN THE SENSOR AND THE WATER SURFACE. MOUNT THE WDS AS CLOSE TO THE TOP OF THE VAULT, MANHOLE, OR HANDHOLE AS POSSIBLE. THE WDS MUST BE INSTALLED IN ALL VAULTS, MANHOLES, AND HANDHOLES.
- III. 4.3.1.3 THE SYSTEM STATUS LEDS INDICATE WHAT INFORMATION THE SENSOR STATUS DISPLAY IS PRESENTLY SHOWING. THE ILLUMINATED STATUS 1 LED INDICATES THAT THE SENSOR STATUS DISPLAY IS SHOWING THE RADIO STATUS INFORMATION.
- IV. 4.3.1.4.3 ALL FOUR A-PHASE LEDS ILLUMINATE AS RED TO INDICATE RADIO DEACTIVATION. IF THIS OCCURS REPEAT SECTIONS 4.3.1.1 4.3.1.4.2.
- V. 4.3.1.4.4 THE C-PHASE LEDS IN THE SENSOR STATUS DISPLAY WILL INDICATE THE STRENGTH TO THE LPCN NETWORK.
- VI. 4.3.1.4.5 CONTACT SEL FOR TECHNICAL SUPPORT IF THE A-PHASE LEDS IN THE SENSOR STATUS DISPLAY SHOW ANYTHING OTHER THAN FOUR SOLID GREEN LEDS TEN MINUTES AFTER RADIO ACTIVATION.
- VII. 4.3.4.3 LOG INTO OTV USING A COMPANY LAN ID AND PASSWORD.
 - a. IF REQUIRING ACCESS, EMAIL RESPONSIBLE ENGINEER WITHIN EDE.
- VIII. 4.3.4.11.11 COMPLETE ALL FIELDS AS FOLLOWS.
 - a. USE CAPITALIZATION FOR ALL LETTERS.
- IX. 4.3.4.3.11.11 EACH "WAY" AND "PHASE" NEEDS A SWITCH POSITION ASSIGNED. SWITCH POSITIONS CAN BE LEFT BLANK IF NOT APPLICABLE IN THIS LOCATION.
 - a. THIS SHOULD BE RECORDED IN THE JOB PACKAGE BY THE INSTALLATION CREW AND HANDED BACK TO THE IN-HOUSE PLANNER OR DISTRICT ENGINEER.

REFERENCE:

a. SCHWEITZER ENGINEERING LABORATORIES DOCUMENT QUICK START GUIDE.

Indicates Latest Revision

b. SCHWEITZER ENGINEERING LABORATORIES DATA SHEET.

© 1998 - 2020 San Diego Gas & Electric Company. All rights reserved. Removal of this copyright notice without permission is not permitted under law.

Completely Revised


REV	CHANGE	DR	BY	DSN	APV	DATE	REV	CHANGE	DR	BY	DSN	APV	DATE
С							F						
В	FORMATTING	EDM	JIK	-	-	9/28/2020	Е						
Α	ORIGINAL VERSION	EDM	JES	JES	CZH	1/14/2020	D						

SHEET 16 OF 16 SDG&E ELECTRIC OVERHEAD CONSTRUCTION STANDARDS

New Page

Information Removed

SEL 8301 WIRELESS FAULT INDICATOR

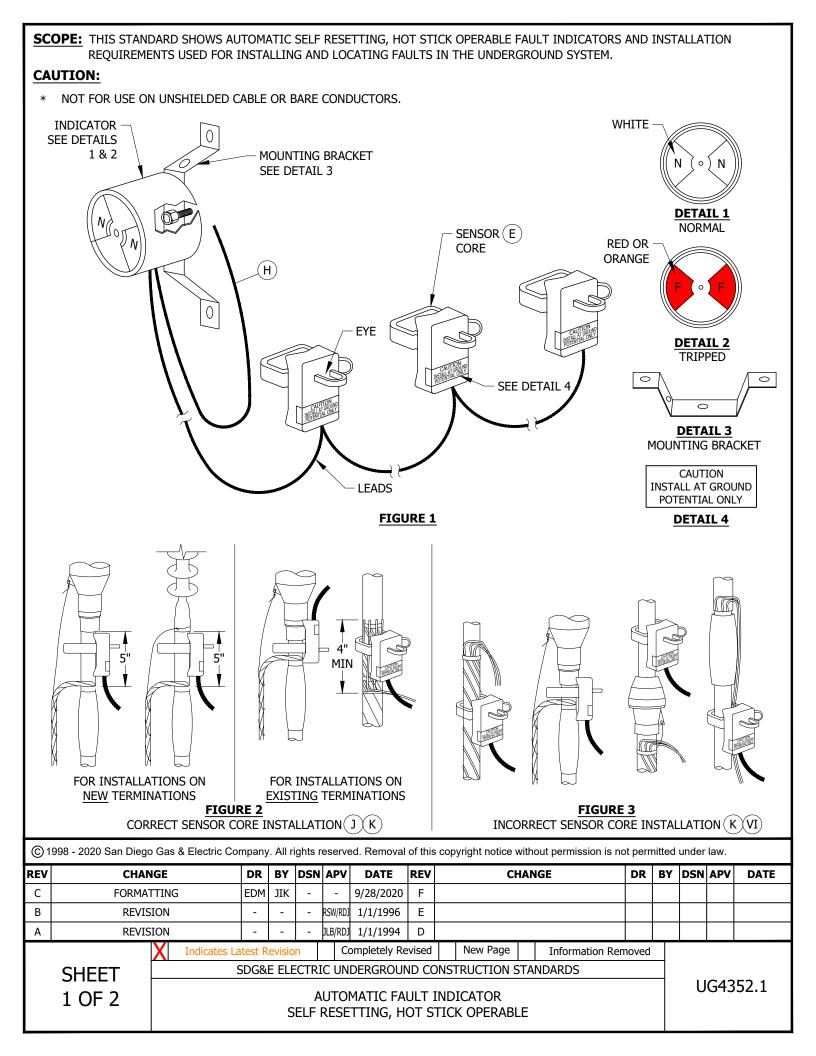

INSTALLATION:

- A. ATTACH THE EYE OF THE INDICATOR TO A HOT STICK.
- B. OPEN THE FLEXIBLE CURRENT SENSING ARM AND, USING THE CABLE AS A LEVERAGE POINT, STRETCH THE SPRING AROUND THE CABLE.
- C. GRASP THE EYE ON THE CURRENT SENSING ARM AND CLOSE THE LATCH USING A SECOND HOT STICK.
- D. UPON COMPLETION, TRIP TEST EACH SENSOR WITH TEST TOOL (STOCK NUMBER: S746754).
- (E) the three-phase indicators have three sensor cores attached to one indicator. The indicator will show an ORANGE OR RED TARGET WHEN A FAULT CURRENT EXCEEDING A TRIP VALUE PASSES THROUGH ANY OF THE THREE SENSOR CORES. RESET WILL OCCUR WHEN A NORMAL LOAD CURRENT OF 5 AMPERES OR MORE FLOWS IN ALL THREE CABLES, ALL THREE SENSOR CORES MUST BE MOUNTED FACING THE SAME DIRECTION.
- F. FAULT INDICATORS ARE COMPLETELY SUBMERSIBLE AND WILL READ ACCURATELY MOUNTED IN CORRECT POSITION, DO NOT INSTALL INDICATORS IF THEY CANNOT BE MOUNTED PERMANENTLY.
- G. ALL NEW INSTALLATIONS OR REPLACEMENTS MUST BE APPROVED BY DISTRIBUTION PLANNING.
- (H) AUXILIARY CONTACT, FOR SCADA USE ONLY.
- $ar{f J}$ $ar{f J}$ apply fault indicator directly over semi-conducting layer "insulation shield".
- (K) FOR CABLE WITH OR WITHOUT JACKETING.

BILL OF MATERIALS: NONE

NOTES:

- I. THE USE OF RUBBER GLOVES FOR APPLICATION OF A FAULT INDICATOR IN THE STRESS CONE AREA ON 12KV UNDERGROUND INSTALLATIONS IS PROHIBITED. ANY WORK ON CONDUCTORS OR EQUIPMENT ABOVE 7,500 VOLTS (4,350 VOLTS TO GROUND) MUST BE DONE WITH SUITABLE DEVICES, IE., HOT STICK TOOLS. THIS DOES NOT APPLY TO WORK ON DE-ENERGIZED COMPONENTS (NEW CONDUCTORS BEING PULLED, ETC.) PROVIDED ALL ENERGIZED PARTS WITHIN THE MINIMUM WORKING DISTANCES (2-FOOT RULE) ARE COVERED WITH SUITABLE PROTECTIVE DEVICES.
- II. ANY "OLD STYLE" FAULT INDICATORS REMAINING IN THE SYSTEM SHOULD BE REMOVED AND SCRAPPED. THESE ARE MADE BY EDISON CONTROL AND ARE MADE OF BLACK PLASTIC.
- III. THE LATEST APPROVED FAULT INDICATORS ARE THREE-PHASE, CURRENT RESET, WHITE PLASTIC UNITS WITH INRUSH RESTRAINT. THAT IS, THEY WILL RESET WITHIN A MINUTE AT 3 AMPS OF LOAD OR MORE AND WILL NOT TRIP ON INRUSH.
- IV. EXCESS LEAD LENGTH CAN BE COILED UP AND TAPED AWAY FROM 12KV CABLE AND TERMINATIONS.
- V. DUE TO LIMITED SPACE, FAULT INDICATOR SHALL NOT BE INSTALLED IN TERMINATORS.
- (vi) magnetic field due to current in center conductor will be canceled by current in concentric neutral.

TABLE 1

CI	CURRENT RESET (THREE-PHASE) FAULT INDICATORS													
FOR APPLICATION ON CONDUCTOR SIZE (KCMIL)	TRIP RATING (AMPS)	CALBRATED EXTERNAL DIAMETER (IN)	LEAD LENGTH (FT)	STOCK NUMBER	DESIGN UNITS									
350, 750, 1,000	800	1.5	35	S423762	FI8-35									
350, 750, 1,000	1,000	1.5	35	S423760	FI1K35									

REFERENCE:

- a. SEE DESIGN MANUAL 6113 FOR APPLICATION CRITERIA.
- b. SEE UG3212.5 FOR FAULT INDICATOR LOCATION IDENTIFICATION TAGS.
- c. SEE UG4355 FOR INSTALLATION OF FAULT INDICATORS.
- d. SEE UG4359 FOR CABLE POLE APPLICATIONS.

(C) 1998 - 2020 San Diego Gas & Electric Company. All rights reserved. Removal of this copyright notice without permission is not permitted under law.

REV	CHANGE	DR	BY	DSN	APV	DATE	REV	CHANGE	DR	BY	DSN	APV	DATE
С	FORMATTING	EDM	JIK	-	-	9/28/2020	F						
В	REVISION	-	-	-	RSW/RDJ	1/1/1996	Е						
Α	REVISION	-	-	-	JLB/RDJ	1/1/1994	D						


SHEET 2 OF 2

Completely Revised **Indicates Latest Revision** Information Removed SDG&E ELECTRIC UNDERGROUND CONSTRUCTION STANDARDS

New Page

UG4352.2

SCOPE: THIS STANDARD SHOWS AUTOMATIC SELF RESETTING, HOT STICK OPERABLE FAULT INDICATORS AND INSTALLATION REQUIREMENTS USED FOR INSTALLING AND LOCATING FAULTS IN THE UNDERGROUND SYSTEM.

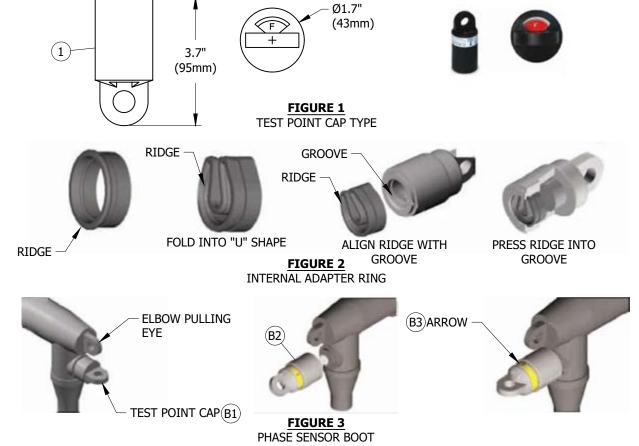

INSTALLATION:

- A. INSTALL THE INTERNAL ADAPTER RING (IF NEEDED).
 - 1. FOR HUBBELL, CHARDON, RTE, OR GE-CHARDON ELBOWS WITH MOLDED IN TEST POINTS, SKIP INSTALLATION STEP B.
 - 2. FOR ELASTIMOLD 15, 25, OR 35KV LBE ELBOWS HAVING MOLDED IN TEST POINTS, INSTALL INTERNAL ADAPTER RINGS AS SHOWN IN FIGURE 2. (OTHER ELBOW TYPES CONSULT FACTORY).
- B. INSTALL THE PHASE SENSOR BOOT.
 - (1) REMOVE TEST POINT CAP. CLEAN & DRY TEST POINT. APPLY A LIGHT COAT OF SILICONE DIELECTRIC GREASE TO THE INSIDE OF THE BOOT.
 - $(\,2\,)$ USING A PUSHING AND ROTATING MOTION SEAT THE BOOT ONTO TEST POINT OF THE ELBOW.
 - (3) align arrow on test point label with elbow pulling eye.

BILL OF MATERIALS:

ITEM	DESCRIPTION	QUANTITY	STANDARD PAGE	STOCK NUMBER	DESIGN UNITS
1	CAPACITIVE TEST POINT FAULTED CIRCUIT INDICATOR			S423770	FI1-TP

NOTES: NONE

REFERENCE: NONE

© 1998 - 2020 San Diego Gas & Electric Company. All rights reserved. Removal of this copyright notice without permission is not permitted under law.


REV	CHANGE	DR	BY	DSN	APV	DATE	REV	CHANGE	DR	BY	DSN	APV	DATE
С	EDITORIAL CHANGES	-	ADW	JES	CZH	11/12/2019	F						
В	TABLE UPDATE	-	JK	JS	CZH	03/18/2019	Е						
Α	ORIGINAL ISSUE	-	AW	JS	CZH	07/05/2018	D	FORMATTING	EDM	JIK	-	1	9/28/2020

SHEET 1 OF 1
 Indicates Latest Revision
 Completely Revised
 New Page
 Information Removed

 SDG&E ELECTRIC UNDERGROUND CONSTRUCTION STANDARDS

CAPACITIVE TEST POINT FAULTED CIRCUIT INDICATOR

UG4354.1

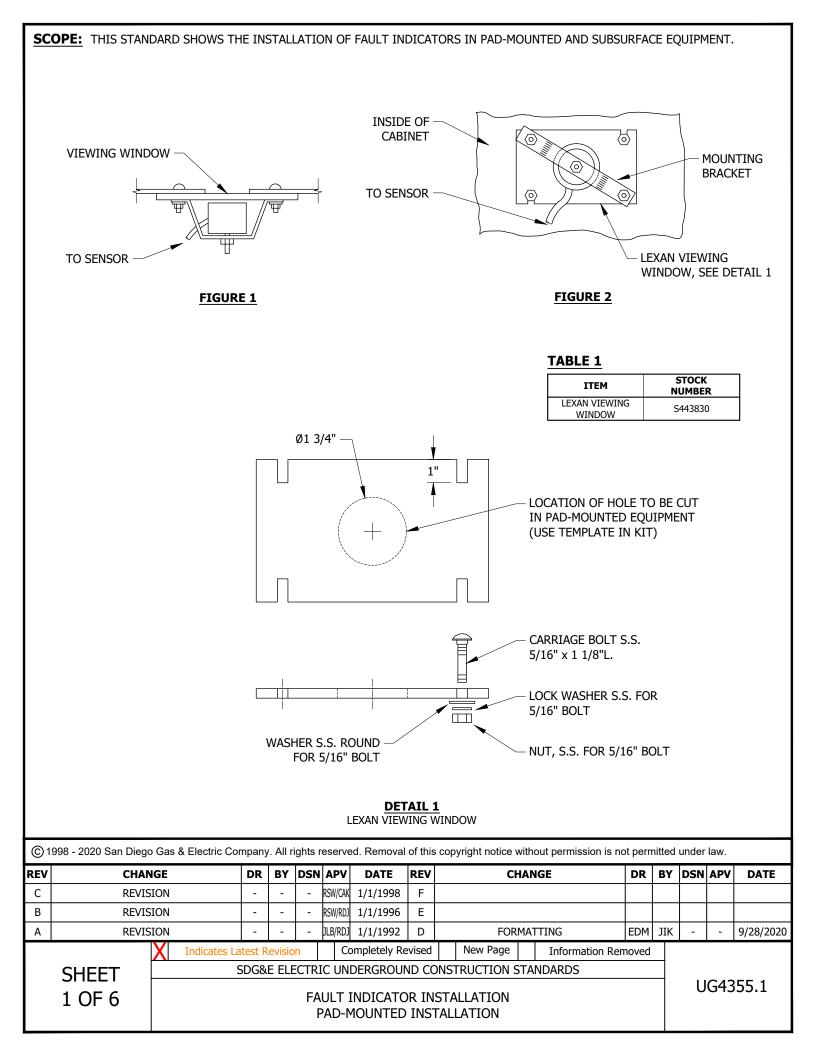

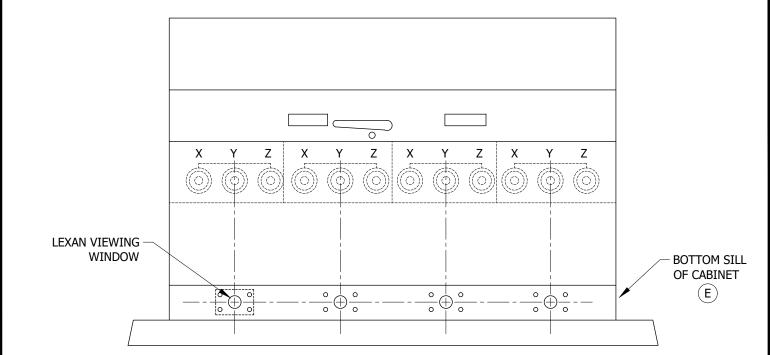


FIGURE 3
THREE-PHASE PAD-MOUNTED SWITCH

TABLE 2

THREE-PHASE	PAD-MOUNTED SWI	тсн
REPLACEMENT SWITCH SILL	STOCK NUMBER	DESIGN UNITS
NELSON SWITCH SILL (E)	S648502	SILL-N
ESCO SWITCH SILL (E)	S648500	SILL-E

INSTALLATION:

- A. FOLLOW INSTALLATION INSTRUCTIONS IN VIEWING WINDOW KIT.
- B. FOR RETROFIT INSTALLATION OF VIEWING WINDOWS IN NON-STANDARD (OLD STYLE) PAD-MOUNTED SWITCHES, ABOVE TO SENSOR.
- C. APPLY RUST INHIBITOR AND SAME COLOR PAINT AS CABINET ON ALL HOLES DRILLED OR PUNCHED IN CABINET.
- D. STANDARD AND NON-STANDARD PAD-MOUNTED SWITCHES SHALL REQUIRE FAULT INDICATORS WITH 35-FOOT LEADS. TIE OFF EXCESS LEADS AS NEEDED.
- (E) for standard pad-mounted switches, use nelson or esco replacement sills for retrofit installation.
- F. ALL NEW SWITCHES COME WITH VIEWING WINDOWS INSTALLED IN FRONT BOTTOM SILL OF CABINET.

BILL OF MATERIALS: NONE

NOTES: NONE

REFERENCE:

- a. SEE UG3212.5 FOR FAULT INDICATOR IDENTIFICATION.
- b. SEE UG4352 FOR AUTOMATIC FAULT INDICATORS APPLICATION AND SELECTION.

Indicates Latest Revision

© 1998 - 2020 San Diego Gas & Electric Company. All rights reserved. Removal of this copyright notice without permission is not permitted under law.

Completely Revised

REV	CHANGE	DR	BY	DSN	APV	DATE	REV	CHANGE	DR	BY	DSN	APV	DATE
С	REVISION	-	-	-	RSW/CAK	1/1/1998	F						
В	REVISION	-	-	-	RSW/RDJ	1/1/1996	Е						
Α	REVISION	-	-	-	JLB/RDJ	1/1/1992	D	FORMATTING	EDM	JIK	-	1	9/28/2020

SHEET 2 OF 6


SDG&E ELECTRIC UNDERGROUND CONSTRUCTION STANDARDS

New Page

Information Removed

UG4355.2

FAULT INDICATOR INSTALLATION PAD-MOUNTED INSTALLATION

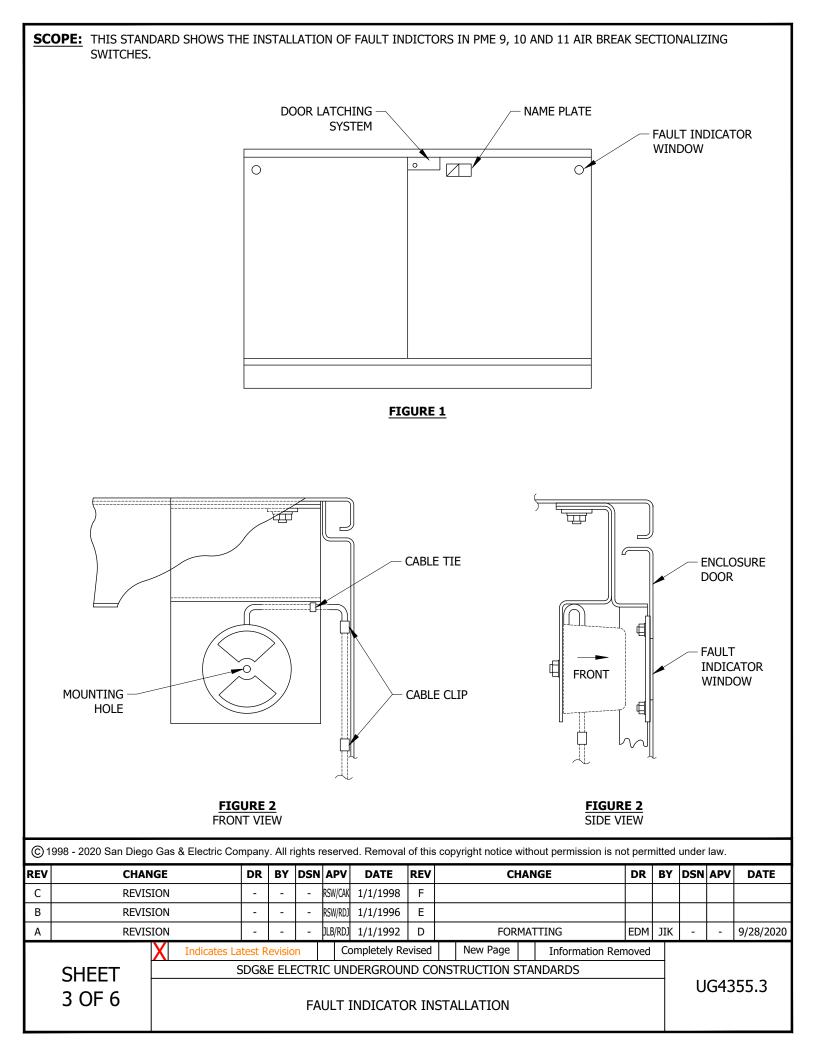

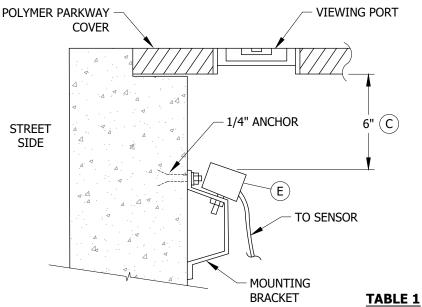


FIGURE 3
HANDHOLE INSTALLATION

ITEM	STOCK NUMBER
1/4" ANCHOR	S107666

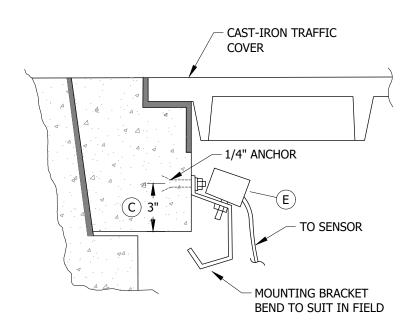


FIGURE 4
HANDHOLE INSTALLATION

REV	CHANGE	DR	BY	DSN	APV	DATE	REV	CHANGE	DR	BY	DSN	APV	DATE
С	REVISION	-	-	-	RSW/CAK	1/1/1998	F						
В	REVISION	-	-	-	RSW/RDJ	1/1/1996	Е						
Α	REVISION	-	-	-	JLB/RDJ	1/1/1992	D	FORMATTING	EDM	JIK	-	-	9/28/2020

SHEET 4 OF 6

Indicates Latest Revision | Completely Revised | New Page | Information Removed

SDG&E ELECTRIC UNDERGROUND CONSTRUCTION STANDARDS

FAULT INDICATOR INSTALLATION

UG4355.4


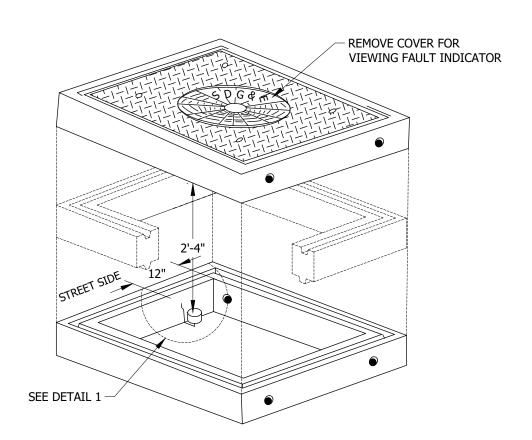


FIGURE 5
MANHOLE INSTALLATION

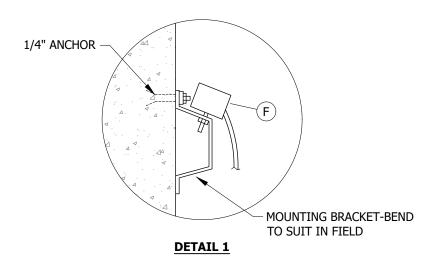

REV	CHANGE	DR	BY	DSN	APV	DATE	REV	CHANGE	DR	BY	DSN	APV	DATE
С	REVISION	-	-	-	RSW/CAK	1/1/1998	F						
В	REVISION	-	-	-	RSW/RDJ	1/1/1996	Е						
Α	REVISION	-	-	-	JLB/RDJ	1/1/1992	D	FORMATTING	EDM	JIK	-	1	9/28/2020

Completely Revised

Indicates Latest Revision

SHEET 5 OF 6

SDG&E ELECTRIC UNDERGROUND CONSTRUCTION STANDARDS

New Page

Information Removed

FAULT INDICATOR INSTALLATION

UG4355.5

INSTALLATION:

- A. REMOVE THE STAINLESS STEEL BRACKET SUPPLIED BY THE FAULT INDICATOR MANUFACTURER.
- B. THE REMAINING STAINLESS STEEL NUT AND BOLT IS USED TO ATTACH THE FAULT INDICATOR TO MOUNTING PLATE SUPPLIED BY SWITCH MANUFACTURER.
- C ALL MEASUREMENTS SHOWN ARE APPROXIMATE EXACT PLACEMENT OF THE FAULT INDICATOR TARGET WILL HAVE TO BE DETERMINED INDIVIDUALLY, USING THE FRAME AND COVER INTENDED FOR THAT INSTALLATION.
- D. ATTACH LEADS TO HANDHOLE WALL.
- (E) THREE FAULT INDICATORS MAY BE INSTALLED UNDER ONE VIEWING PORT.
- (F) mount fault indicators so the target is visible when manhole cover is removed.
- G. ATTACH LEADS TO MANHOLE WALL.

BILL OF MATERIALS: NONE

NOTES: NONE REFERENCE:

a. SEE UG3212.5 FOR FAULT INDICATOR IDENTIFICATION.

b. SEE UG4352 FOR AUTOMATIC FAULT INDICATORS APPLICATION AND SELECTION.

© 1998 - 2020 San Diego Gas & Electric Company. All rights reserved. Removal of this copyright notice without permission is not permitted under law.

REV	CHANGE	DR	BY	DSN	APV	DATE	REV	CHANGE	DR	BY	DSN	APV	DATE
С	REVISION	-	-	-	RSW/CAK	1/1/1998	F						
В	REVISION	1	-	-	RSW/RDJ	1/1/1996	Е						
Α	REVISION	-	-	-	JLB/RDJ	1/1/1992	D	FORMATTING	EDM	JIK	-	-	9/28/2020

SHEET 6 OF 6

SDG&E ELECTRIC UNDERGROUND CONSTRUCTION STANDARDS

New Page

Information Removed

Completely Revised

Indicates Latest Revision

UG4355.6

SCOPE: THIS STANDARD SHOWS AND DESCRIBES THE INSTALLATION OF OVERHEAD FAULT INDICATORS WITH RATINGS OF 800 AND 1000 AMPS ON 3/0, 4/0, 336 AND 636 CONDUCTORS.

CAUTION:

* DO NOT INSTALL DOWNSTREAM OF A FUSE.

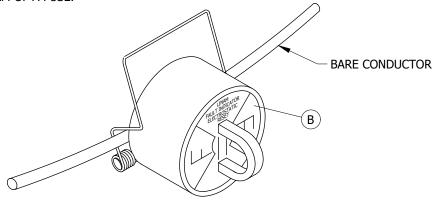


FIGURE 1

TABLE 1

OVERHEAD FAULT INDICATORS										
FOR APPLICATION ON	TRIP RATING	CALIBRATED EXTERNAL DIAMETER	STOCK	DESIGN UNITS						
CONDUCTOR SIZE	(AMPS)	(IN)	NUMBER	UG	ОН					
3/0, 4/0, 336, 636	800	0.700	S423750	FI800	800FI					
3/0, 4/0, 336, 636	1,000	0.700	S423752	FI1000	1000FI					

INSTALLATION:

- A. THESE ARE SINGLE PHASE, SELF-CONTAINED UNITS WITH ELECTROSTATIC RESET AND INRUSH RESTRAINT. THEY WILL RESET THEMSELVES AFTER SEVERAL MINUTES OF AT LEAST 5KV LINE-TO-GROUND POTENTIAL.
- (B) THE INDICATOR WILL SHOW AN ORANGE OR RED TARGET WHEN A FAULT CURRENT EXCEEDING A TRIP VALUE PASSES THROUGH IT'S SENSOR CORE. RESET WILL OCCUR WITHIN SEVERAL MINUTES WHEN THE CONDUCTOR HAS A LINE TO GROUND VOLTAGE OF 5KV OR MORE.
- C. ALL NEW INSTALLATION OR REPLACEMENT OF FAULT INDICATORS MUST BE APPROVED BY DISTRIBUTION PLANNING.
- D. ANY "OLD STYLE" FAULT INDICATORS REMAINING IN THE SYSTEM SHOULD BE REMOVED AND SCRAPPED. THESE ARE SINGLE AND THREE PHASE UNITS WITH A REMOTE TARGET, BLACK IN COLOR, AND MANUFACTURED BY EDISON CONTROL.
- E. UPON COMPLETION OF INSTALLATION, TRIP TEST EACH FAULT INDICATOR WITH TEST TOOL (STOCK NO. S746756).

BILL OF MATERIALS: NONE

NOTES:

- I. TYPICAL APPLICATIONS ARE FEEDER CABLE POLES, LINE SWITCHES AND FEEDER SPLIT POINTS.
- II. INSTALL FAULT INDICATORS DIRECTLY ON OVERHEAD LINE CONDUCTORS UNLESS MONITORING A CABLE FED FROM A POLE WITH TANGENT OVERHEAD CONDUCTORS. IN THIS CASE, INSTALL FAULT INDICATORS ON JUMPERS FROM OVERHEAD CONDUCTOR TO SWITCH.
- III. THE INDICATOR IS PLACED ON AN OVERHEAD CONDUCTOR USING HOT LINE TOOLS. REFER TO INSTALLATION SHEET PROVIDED WITH EACH UNIT FOR DETAILS.

REFERENCE:

a. SEE DESIGN MANUAL DM6113 FOR APPLICATION CRITERIA.

© 1998 - 2020 San Diego Gas & Electric Company. All rights reserved. Removal of this copyright notice without permission is not permitted under law.


REV	CHANGE	DR	BY	DSN	APV	DATE	REV	CHANGE	DR	BY	DSN	APV	DATE
С	FORMATTING	EDM	JIK	ı	-	9/28/2020	F						
В	DRAWING UPDATE	-	PEI	1	-	2/18/2019	Е						
Α	ORIGINAL ISSUE	-	1	PTA	RDG	1/1/1996	D						

SHEET 1 OF 1
 Indicates Latest Revision
 Completely Revised
 New Page
 Information Removed

 SDG&E ELECTRIC OVERHEAD AND UNDERGROUND CONSTRUCTION STANDARDS

OVERHEAD FAULT INDICATOR INSTALLATION AND OPERATION

OH1275.1 UG4359.1

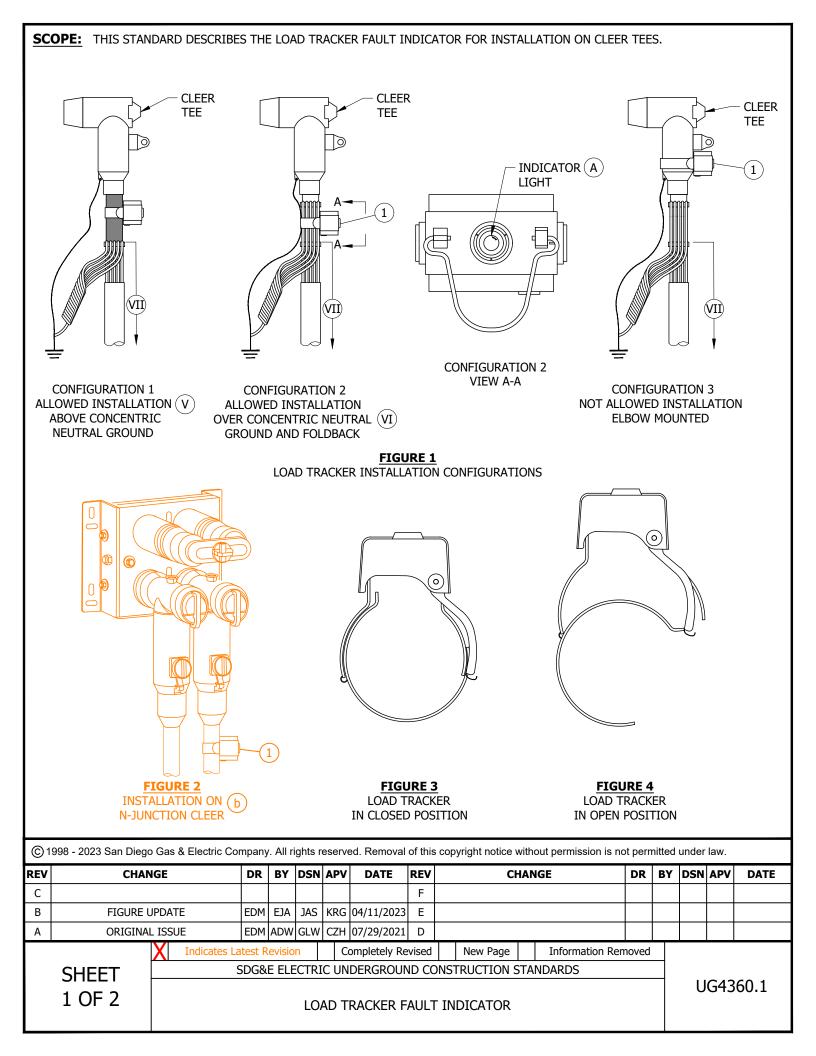

INSTALLATION:

(A) IF THERE IS A FAULT IN A PHASE, A LIGHT WILL FLASH ON THIS DEVICE INDICATING WHICH PHASE HAS THE FAULT. THE FIBER PORT HOLE MUST BE POSITIONED SO THE FLASHING LIGHT WILL BE VISIBLE WHEN INSTALLATION IS COMPLETE.

BILL OF MATERIALS:

ITEM	DESCRIPTION			QUANTITY	STANDARD PAGE	STOCK NUMBER	DESIGN UNITS
1	LOAD TRACKER, FAULT INDICATOR, UG, PDP, LARGE		(III)	AS REQ'D		S423714	DULTFI
2	LOAD TRACKER, FAULT INDICATOR, UG, PDP, SMALL		(IX)	AS REQ'D		S423718	RFOS
,	BAR, JUNCTION, 600A CLEER, 15KV, LOADBREAK (IX)	Α	INLINE	AS REO'D	4198	S439870	CCL-JB
3	DAN, JUNCTION, OUDA CELER, 15KV, EDADBREAK	В	SQUARE	AS KLQ D	4190	S439872	CCL-SQ

NOTES:

- I. THE POWER DELIVERY PRODUCTS (PDP) LOAD TRACKER IS AN UNDERGROUND FAULT INDICATOR WHICH CAN BE ELBOW OR CABLE MOUNTED. IT IS REQUIRED WITH 600A CLEER CONNECTORS, FOR ISOLATING PADMOUNT EQUIPMENT SUCH AS MVI (MOLDED VACUUM INTERRUPTER) AND IN DEADFRONT TERMINATOR CONSTRUCTION.
- II. THIS DEVICE IDENTIFIES PEAK LOAD CURRENT, ADJUSTS TO THE PROPER TRIP RATING AND HOLDS IT FOR 72 HOURS.
- III. APPROVED FOR 200A AND 600A SYSTEMS.
- IV. THIS DEVICE CAN BE UTILIZED UNDER WATER AS IT HAS A PORT FOR FIBER OPTIC CABLE TO BRING INDICATION TO A VISIBLE POINT WITHOUT DEWATERING A STRUCTURE.
- (V) FAULT CURRENT INDICATOR (FCI) SEES FAULT CURRENT AND DOES NOT SEE RETURN CURRENT.
- $\langle extsf{VI}
 angle$ fci sees fault current two times in the forward direction and one time in the reverse direction.
- (VII) LOAD TRACKER SHALL NOT BE INSTALLED IN THIS AREA BECAUSE FAULT CURRENT AND RETURN CURRENT WILL CANCEL EACH OTHER OUT.
- (VIII) THE 600A CLEER CONNECTOR WILL ONLY USE THIS ITEM.
- (IX) NOT SHOWN ON FIGURES.

REFERENCE:

- a. FOR FAULT CLOSE TEST JUMPER, SEE ESP 220.
- (b) SEE UG4198: N-JUNCTION CLEER 600A 25KV AND SQUARE CLEER 600A 25KV.

© 1998 - 2023 San Diego Gas & Electric Company. All rights reserved. Removal of this copyright notice without permission is not permitted under law.

REV	CHANGE	DR	BY	DSN	APV	DATE	REV	CHANGE	DR	BY	DSN	APV	DATE
С							F						
В	FIGURE UPDATE	EDM	EJA	JAS	KRG	04/11/2023	Е						
Α	ORIGINAL ISSUE	EDM	ADW	GLW	CZH	07/29/2021	D						

SHEET 2 OF 2

 Indicates Latest Revision
 Completely Revised
 New Page
 Information Removed

 SDG&E ELECTRIC UNDERGROUND CONSTRUCTION STANDARDS

LOAD TRACKER FAULT INDICATOR

UG4360.2

PAGE	SUBJECT
4405	FMO LUMINAIRE REPLACEMENT BALLASTS AND STARTERS
4412	PHOTOELECTRIC CONTROLS
4413	NUMBERING ORNAMENTAL STREET LIGHT POLES
4414	STREET LIGHT OWNERSHIP AND MAINTENANCE IDENTIFICATION DECAL
4422	STANDARD AND DECORATIVE LUMINAIRES
4423	POST TOP LUMINAIRES
4424	DOMESTIC WALKWAY LIGHTING (DWL) LUMINAIRES
4430	DIRECT BURIAL POLE INSTALLATION FOR VICTORIAN LUMINAIRES
4431	DIRECT BURIAL POLE INSTALLATION FOR CONVENTIONAL LUMINAIRES
4432	DIRECT BURIAL POLE INSTALLATION FOR MISSION BELL LUMINAIRES
4433	DIRECT BURIAL POLE INSTALLATION FOR DECORATIVE LUMINAIRES
4434	DIRECT BURIAL POLE INSTALLATION FOR DOMESTIC WALKWAY LIGHTING AND POST TOP LUMINAIRES
4435	HANDHOLE (INSIDE DIMENSIONS - 10-1/4" X 15-3/8")
4470	ROADWAY LED LIGHTING INSTALLATION
4471	GE EVOLVE LED ROADWAY LIGHTING FIXTURES
4472	CREE LED ROADWAY LIGHTING FIXTURES
4473	ACUITY LED ROADWAY LIGHTING FIXTURES
4480	LED DECORATIVE LIGHTING FIXTURES (RESERVED)

REV	CHANGE	DR	BY	DSN	APV	DATE	REV	CHANGE	DR	BY	DSN	APV	DATE
D	EDITORIAL CHANGES	GLC	JIK	GLW	CZH	06/08/2020	O	UG4410 MOVED TO FMO	GLC	MRF	MRF	KRG	07/20/2023
С	ADDED 4470, 4471, 4480	-	JIK	JES	CZH	08/20/2019	F	REFORMAT	EDM	JIK	-	-	01/18/2022
В	UPDATES TO 4412	-	GW	TR	MDJ	10/25/2016	Е	ADDED 4472 TO TABLE OF CONTENTS	AMP	RSL	JES	CZH	04/28/2021
	Indicates La		evisio	n	С	ompletely Re	vised	New Page X Information Ren	noved				

SHEET 1 OF 1

SDG&E ELECTRIC UNDERGROUND CONSTRUCTION STANDARDS

LIGHTING SECTION TABLE OF CONTENTS UG4401.1

SCOPE: THIS STANDARD PROVIDES ALL THE NECESSARY ORDERING INFORMATION FOR REPLACEMENT BALLASTS AND STARTERS FOR LUMINAIRES IN FMO SECTION.

TABLE 1

REPLACEMENT BALLASTS FOR LUMINAIRES (a)											
BAL	LAST	LAMP SIZE	MANUFA	CTURER	CTOCK CODE	VIT / ACCEMBLY					
TYPE	SOURCE VOLTAGE	(WATTS)	MANUFACTURER	STOCK CODE	KIT/ASSEMBLY						
		150		M250A2	C121100						
		150	150 M250A2 S121108 100 GENERAL ELECTRIC M250A S121142 ASSEMBLY								
DEACTOR NIDE	120	100	CENEDAL ELECTRIC	M250A	S121142	ACCEMBLY					
REACTOR-NPF	120	150	GENERAL ELECTRIC	M400A	S121146	ASSEMIDLT					
		250		M400A2	S121148						
		400		M250A2	S121150						

TABLE 2

REPLACEMENT STARTERS FOR LUMINAIRES (a)												
MANUFACTURER	TYPE	LAMP SIZE (WATTS)	SOURCE VOLTAGE	STOCK NUMBER								
AMERICAN ELECTRIC	SERIES 113	35-400		S679130								
GENERAL ELECTRIC	M250R2	50-150	120	S679132								
GENERAL ELECTRIC	M400R2	250-400		S679134								

TABLE 3

	REPLACEMENT BALLASTS FOR LUMINAIRES														
BALLAST		LAMP SIZE	MANUFA	CTURER	STOCK CODE	KIT/ASSEMBLY									
TYPE	SOURCE VOLTAGE	(WATTS)	MANUFACTURER	TYPE/SERIES	STOCK CODE	KII/A33LMBLI									
		150			S121171										
REACTOR-NPF	120	100	GENERAL ELECTRIC	MISSION BELL	S121170	ASSEMBLY									
		150			S121168										

TABLE 4

	REPLACEMENT STARTERS FOR LUMINAIRES												
MANUFACTURER	ТҮРЕ	LAMP SIZE (WATTS)	SOURCE VOLTAGE	STOCK NUMBER									
GENERAL ELECTRIC	MISSION BELL	50-150	120	S679132									

TABLE 5

	REPLACEMENT BALLASTS FOR LUMINAIRES														
BAL	LAST	LAMP SIZE	MANUFA	CTURER	CTOCK CODE	KIT/ASSEMBLY									
TYPE	SOURCE VOLTAGE	(WATTS)	MANUFACTURER	TYPE/SERIES	STOCK CODE	RII/ASSEMBLI									
		50			S442934										
DEACTOR NDE	120	70	McGRAW EDISON	TRADITIONAIRE	S442921	KIT									
REACTOR-NPF	120	100	MICGRAW EDISON	IKADITIONAIRE	S442922	KII									
		150			S442924	1									

TABLE 6

	REPLACEMENT STARTERS FOR LUMINAIRES												
MANUFACTURER	TYPE	LAMP SIZE (WATTS)	SOURCE VOLTAGE	STOCK NUMBER									
ADVANCE TRANSFORMER CO.		50-150		S422612									
GENERAL ELECTRIC	TRADITIONAIRE		120	S679136									
COOPER LIGHTING		35-150		S679138									

© 1998 - 2022 San Diego Gas & Electric Company. All rights reserved. Removal of this copyright notice without permission is not permitted under law.

REV	CHANGE	DR	BY	DSN	APV	DATE	REV	CHANGE	DR	BY	DSN	APV	DATE
С	FORMATTING	EDM	JIK	-	-	01/18/2022	F						
В	REVISION	-	-	-	PJA/MJC	12/13/2011	Е						
Α	REVISION	1	-	-	PJA/JJ	02/13/2007	D						

SHEET 1 OF 2

Indicates Latest Revision | Completely Revised | New Page | Information Removed

SDG&E ELECTRIC UNDERGROUND CONSTRUCTION STANDARDS

FMO LUMINAIRE REPLACEMENT BALLASTS AND STARTERS

UG4405.1

<u>IN</u>	STALLATION: N	ONE														
BII	LL OF MATERIA	LS: NONE														
NO	TES: NONE															
RE	FERENCE:															
	SEE FMO PAGES (OH1599.203UG4	199.2	03												
©1	998 - 2022 San Diego	Gas & Electric Co	mpany	/. All r	ights r	eserve	ed. Removal	of this	s copyright notice	with	out permission is no	ot perr	nitted	under	· law.	
REV	CHAN	IGE	DR	BY	DSN	APV	DATE	REV	C	HAN	GE	DR	BY	DSN	APV	DATE
С	FORMAT		EDM	JIK	-		01/18/2022	_								
В	REVIS REVIS		-	-	+	_	12/13/2011	_								
Α	KEVIS	Indicates La	- atest R			_	02/13/2007 ompletely Re		New Page		Information Rer	noved				
	SHEET	/ \							ONSTRUCTION S	STAI			\dashv			
														U	G44(05.2
	2 OF 2	F	MO I	LUMI	NAIF	RE RE	PLACEME	NT B	BALLASTS AND	ST	ARTERS					

SCOPE: THIS STANDARD SHOWS SEVERAL TYPES OF PHOTOELECTRIC CONTROLS THAT CAN BE USED FOR STREET LIGHT LUMINAIRES.

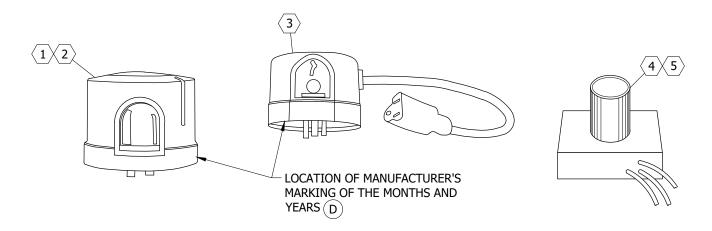


FIGURE 2 FIGURE 3 FIGURE 1

INSTALLATION:

- A. PHOTOELECTRIC CONTROL SHOULD BE MOUNTED WITH THE PHOTO CELL FACING NORTH.
- B. FOR USE ON AUXILIARY HOLIDAY LIGHTING.
- (C) USED ON AMERON VICTORIAN LUMINAIRE, LAWNAIRE, LOMALITER.
- (D) when installing and removing photo-electric controls, installer is to scribe a vertical line under the current MONTH AND YEAR OR ENTER THE CURRENT DATE IN THE SPACE PROVIDED.
- E. USED ON AMERON VICTORIAN LUMINAIRES.

TABLE 1

	PHOTOELECTRIC CONTROLS														
	RAT	ING	NEMA COLOR	STOCK	DESIGN										
ITEM	VOLTS	WATTS	COLOR	NUMBER	UNITS										
1	120 TO 277	1,000	GRAY	S273884 []	PC-TL										
2	185 to 305	305 1,000 RED		S273890	PCTL										
3	120	1,000	GRAY	S273886	PC-AUX										
4	105 TO 130	1,000	GRAY	S273700 C	PC-MGE										
(5)	105 TO 130	1,000	GRAY	S273700 C	PC-AM										

BILL OF MATERIALS: NONE

NOTES:

(I) S273884 HAS A TEN YEAR WARRANTY. PHOTO-CELL FAILURE RETURN TO ELECTRIC DISTRIBUTION ENGINEERING.

REFERENCE: NONE

© 1998 - 2022 San Diego Gas & Electric Company. All rights reserved. Removal of this copyright notice without permission is not permitted under law.

REV	CHANGE	DR	BY	DSN	APV	DATE	REV	CHANGE	DR	BY	DSN	APV	DATE
С	FORMATTING	EDM	JIK	-	-	01/18/2022	F						
В	DRAWING UPDATE	PEI	-	-	-	02/04/2019	Е						
Α	COMPLETELY REVISED	-	GW	IL	MDJ	10/03/2016	D						

SHEET 1 OF 1

Completely Revised **Indicates Latest Revision** New Page Information Removed

SDG&E ELECTRIC OVERHEAD AND UNDERGROUND CONSTRUCTION STANDARDS

OH1512.1 UG4412.1 **SCOPE:** THIS STANDARD SHOWS THE INSTALLATION AND REQUIREMENTS FOR TAGGING SDG&E OWNED ORNAMENTAL STREET LIGHT POLES.


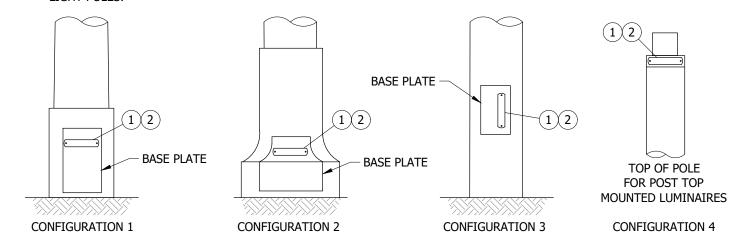


FIGURE 1

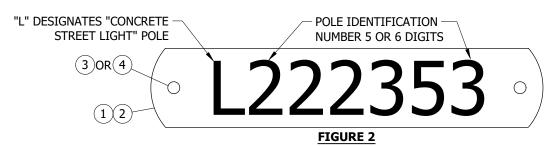

INSTALLATION:

- A. ALL TAGS TO BE ATTACHED BY DRILLING TWO HOLES AS SHOWN ABOVE USING SELF TAPPING SCREWS OR EPOXY PASTE.
- B. WORK ORDER SKETCHES, TEXT AND MATERIAL LISTS WILL SPECIFY NUMBERS TO BE ATTACHED TO POLES.
- (C) FOR USE IN CORROSIVE AREAS.

BILL OF MATERIALS:

ITEM	DESCRIPTION	QUANTITY	STANDARD PAGE	STOCK NUMBER	DESIGN UNITS
1	TAPE, ROLL, ALUMINUM EMBOSSING, 7/8"	AS REQ'D		S720704	
2	TAPE, ROLL, BRASS EMBOSSING, 7/8"	AS REQ'D		S720736 C	
3	SCREW, SELF TAPPING DRIVE, STAINLESS STEEL, #4 - 1/4"	2		S621346 X	
4	EPOXY PASTE	AS REQ'D		S213244	

NOTES:

- I. TAG SDG&E OWNED POLES ONLY-DO NOT TAG POLES OWNED BY OTHERS.
- II. <u>DO NOT</u> RETAG (WITH NEW IDENTIFICATION NUMBERS). EXISTING POLES THAT HAVE OLD CAL-GRID OR POLE DISTRICT NUMBERS. THE OLD NUMBER STILL APPLIES FOR IDENTIFICATION PURPOSES.
- X THIS ITEM IS EXEMPT.

REFERENCE:

a. FOR EXISTING CAL-GRID OR POLE NUMBERING DISTRICT TAGS, SEE FMO UG4499.101.

© 1998 - 2022 San Diego Gas & Electric Company. All rights reserved. Removal of this copyright notice without permission is not permitted under law.

REV	CHANGE	DR	BY	DSN	APV	DATE	REV	CHANGE	DR	BY	DSN	APV	DATE
С							F						
В	FORMATTING	EDM	JIK	-	-	01/18/2022	Е						
A	REVISION	-	-	-	RW/CAK	01/01/1998	D						

SHEET 1 OF 1
 Indicates Latest Revision
 Completely Revised
 New Page
 Information Removed

 SDG&E ELECTRIC UNDERGROUND CONSTRUCTION STANDARDS

NUMBERING ORNAMENTAL STREET LIGHT POLES

UG4413.1

SCOPE: THIS STANDARD SHOWS A UNIFORM METHOD FOR IDENTIFYING SDG&E OWNED AND/OR MAINTAINED STREET LIGHTS.DECALS WILL BE ADDED TO ALL APPLICABLE NEW STREET LIGHTS WHEN INSTALLED, OR ON EXISTING LIGHTS WHEN MAINTAINED.

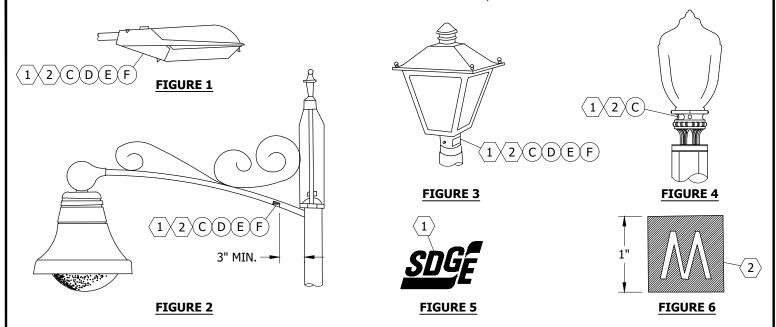


TABLE 1

	DECALS FOR STREET LIGHT IE	ENTIFICATION	
ITEM	DESCRIPTION	SCHEDULE	STOCK NUMBER
1	"SDG&E" DECAL, 2 5/8" X 1 7/8"	LSI, OL1, DWL	S332850
2	YELLOW "M" DECAL, 1" X 1"	LS2B	S302112

INSTALLATION:

- A. CLEAN SURFACE WITH SOLVENT BEFORE APPLYING DECAL. DECAL HAS A PRESSURE SENSITIVE ADHESIVE BACKING.
- B. THE DECAL SHALL BE LOCATED ON THE STREET SIDE OF ALL LUMINAIRES.
- (C) THE DECAL SHALL BE LOCATED SO IT IS VISIBLE FROM THE GROUND. DO NOT PLACE DECAL ON THE REFRACTOR OR OBSTRUCT EXISTING DECALS OR VENT HOLES. IF VARIATIONS FROM THESE LOCATION ARE REQUIRED, CONTACT DISTRIBUTION STANDARDS.
- (D) DECAL SHALL BE SECURED TO THE UNDERSIDE OF THE MAST ARM, 3 INCHES MINIMUM FROM POLE.
- (E) FOR DUAL LUMINAIRE INSTALLATIONS, TWO (2) DECALS ARE REQUIRED.
- F IF DURING MAINTENANCE, A YELLOW LETTER "O" OR A BLUE LETTER "M" DECAL EXISTS, REMOVE THE OLD DECAL AND REPLACE WITH "SDG&E" OR YELLOW "M" DECAL.

BILL OF MATERIALS: NONE

NOTES:

- I. FIGURES 1 THROUGH 4 ARE SHOWN AS TYPICAL STREET LIGHT LUMINAIRES ONLY. (a)
- II. THE "SDG&E" DECAL INDICATES THE STREET LIGHT IS OWNED AND MAINTAINED BY SDG&E.
- III. THE YELLOW "M" DECAL INDICATES THE STREET LIGHT IS MAINTAINED BY SDG&E AND OWNED BY OTHERS.

REFERENCE:

(a) FOR SPECIFIC DETAILS, SEE UG4421, UG4422, UG4423, AND UG4424.

Indicates Latest Revision

© 1998 - 2022 San Diego Gas & Electric Company. All rights reserved. Removal of this copyright notice without permission is not permitted under law.

Completely Revised

REV	CHANGE	DR	BY	DSN	APV	DATE	REV	CHANGE	DR	BY	DSN	APV	DATE
С	FORMATTING	EDM	JIK	-	-	01/18/2022	F						
В	DRAWING UPDATE	PEI	-	-	1	02/04/2019	Е						
Α	EDITORIAL CHANGES	-	JS	GW	MDJ	09/15/2016	D						


SHEET 1 OF 1 SDG&E ELECTRIC OVERHEAD AND UNDERGROUND CONSTRUCTION STANDARDS

New Page

Information Removed

STREET LIGHT OWNERSHIP AND MAINTENANCE IDENTIFICATION - DECAL

OH1514.1 UG4414.1

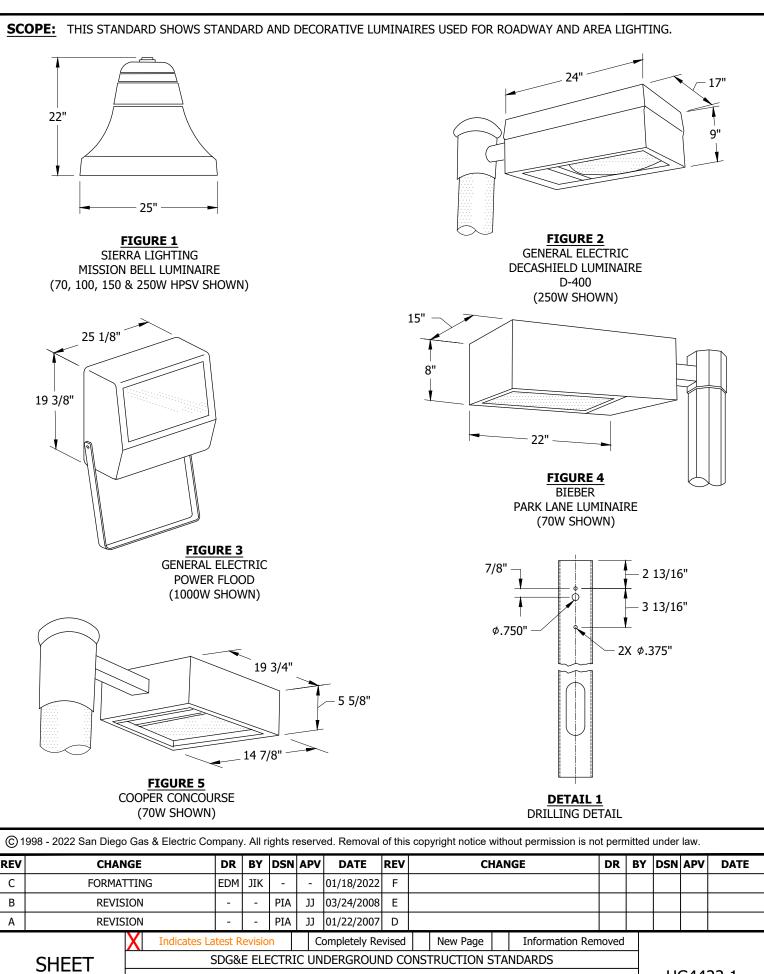

SHEET 1 OF 2

STANDARD AND DECORATIVE LUMINAIRES

UG4422.1

		S	STANDARD AND DEC	DRATIVE LUMINAIRE	S	
FIGURE		BAL	LAST		LUNINAIRE	
NO.	ТҮРЕ	LAMP (WATTS)	LAMP TYPE	SOURCE (VOLTS)	MANUFACTURER	STOCK NUMBER
	REACTOR - NPF	70				S474662
1	REACTOR - NPF	100			CIEDDA LICHTING	S474620
1	REACTOR - NPF	150			SIERRA LIGHTING	S474624
	REGULATOR					S474660
2	AUTO - REGULATOR	250	HPSV	120		S474426
	REGULATOR		пгэч	120	GENERAL ELECTRIC CO.	S474452
3	REGULATOR	400			GENERAL ELECTRIC CO.	S474454
	AUTO - REGULATOR 1,000 4 REACTOR - NPF 70					S474456
4					BIEBER LIGHTING	S473384
5	REACTOR - NPF	70			COOPER	S473220

INSTALLATION:

- A. ALL PHOTO ELECTRIC RECEPTACLES ARE WIRED FOR 120V.
- B. DUAL VOLTAGE BALLASTS RATED 120 X 240V ARE FACTORY WIRED FOR 120V OPERATION.
- C. THESE LUMINAIRES ARE INSTALLED ON AN 8-INCH LONG, 2-INCH DIAMETER MAST ARM.

BILL OF MATERIALS: NONE

NOTES: NONE REFERENCE:

a. FOR REPLACEMENT LAMPS, SEE UG4410.

b. FOR DIRECT BURIAL POLE INSTALLATION FOR MISSION BELL LUMINAIRES, SEE UG4432.

c. FOR DIRECT BURIAL POLE INSTALLATION FOR DECORATIVE LUMINAIRES, SEE UG4433.


© 1998 - 2022 San Diego Gas & Electric Company. All rights reserved. Removal of this copyright notice without permission is not permitted under law.

REV	CHANGE	DR	BY	DSN	APV	DATE	REV	CHANGE	DR	BY	DSN	APV	DATE
С	FORMATTING	EDM	JIK	-	-	01/18/2022	F						
В	REVISION	-	-	PIA	JJ	03/24/2008	Е						
Α	REVISION	-	-	PIA	IJ	01/22/2007	D						

SHEET 2 OF 2

Indicates Latest Revision | Completely Revised | New Page | Information Removed

SDG&E ELECTRIC UNDERGROUND CONSTRUCTION STANDARDS

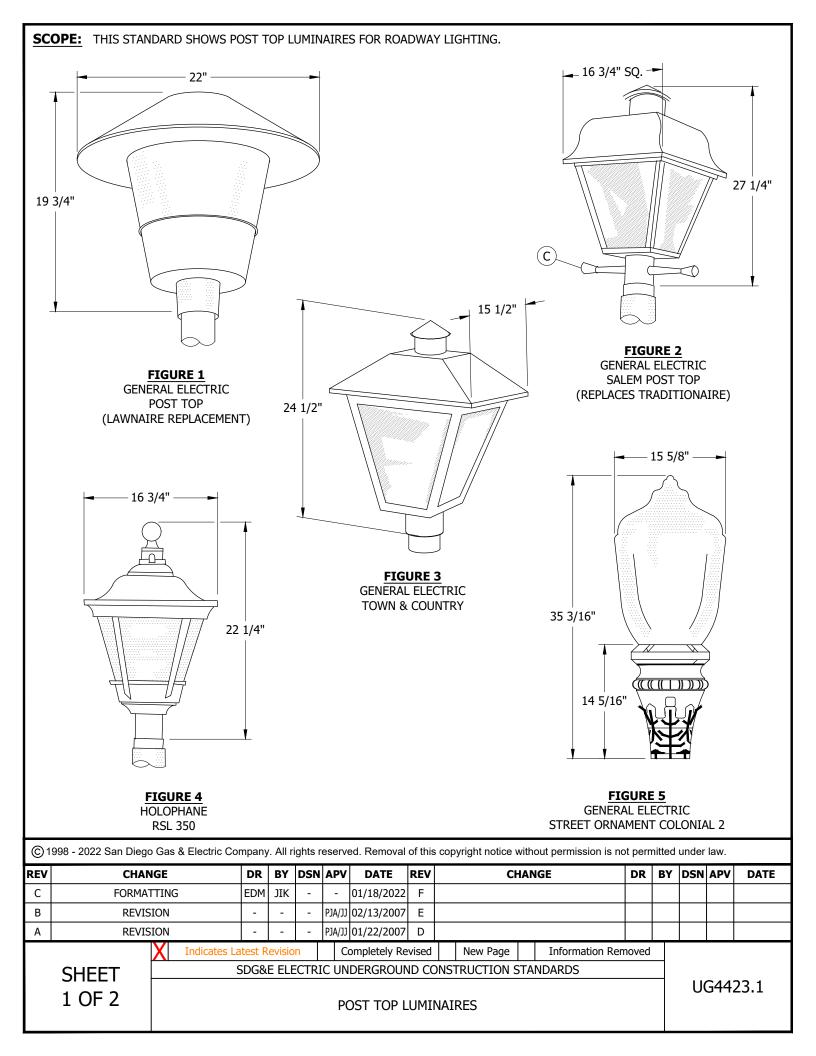

			POST TOP	LUMINAIRE		
		BALI	LAST		LUMINAIRE	
FIGURE	ТҮРЕ	LAMP (WATTS)	LAMP TYPE	SOURCE (VOLTS)	MANUFACTURER	STOCK NUMBER
		70				S473212
1		100				S473232
		70				S473216 C
2	DEACTOR NDE	100			GENERAL ELECTRIC CO.	S474688 C
	REACTOR-NPF	150	HPSV	120		S474696 C
3		70				S473226
3		100				S474590
4		100			HOLOPHANE	S474594
5	REACTOR	70			GENERAL ELECTRIC CO.	S473210

INSTALLATION:

- A. ALL P.E. RECEPTACLES ARE WIRED FOR THE SOURCE VOLTAGE SHOWN.
- B. FIGURES 1, 2, 3, AND 5 ARE EQUIPPED WITH ACRYLIC REFRACTORS. FIGURE 4 IS EQUIPPED WITH GLASS REFRACTORS.
- (C) THIS LUMINAIRE SHALL BE INSTALLED SO THAT THE LADDER ARM IS PARALLEL TO THE CURB.
- D. THE MOUNTING HEIGHT FOR THESE LUMINAIRES IS 17 FEET.

BILL OF MATERIALS: NONE

NOTES: NONE

REFERENCE:

- a. FOR REPLACEMENT LAMPS, SEE UG4410.
- b. FOR REPLACEMENT PHOTO ELECTRIC CONTROLS, SEE UG4412.
- c. FOR DIRECT BURIAL POLE INSTALLATION FOR DOMESTIC WALKWAY LIGHTING, SEE UG4434.

© 1998 - 2022 San Diego Gas & Electric Company. All rights reserved. Removal of this copyright notice without permission is not permitted under law.

REV	CHANGE	DR	BY	DSN	APV	DATE	REV	CHANGE	DR	BY	DSN	APV	DATE
С	FORMATTING	EDM	JIK	-	-	01/18/2022	F						
В	REVISION	1	-	-	PJA/JJ	02/13/2007	Е						
Α	REVISION	1	-	-	PJA/JJ	01/22/2007	D						

SHEET 2 OF 2

Indicates Latest Revision | Completely Revised | New Page | Information Removed

SDG&E ELECTRIC UNDERGROUND CONSTRUCTION STANDARDS

UG4423.2

SCOPE: THIS STANDARD SHOWS POST TOP LUMINAIRES FOR WALKWAY LIGHTING.

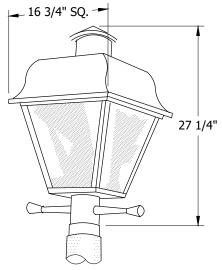


FIGURE 1
GENERAL ELECTRIC
SALEM POST TOP
(REPLACES TRADITIONAIRE)

TABLE 1

	DOMESTIC WALKWAY LIGHTING (DWL) LUMINAIRES														
ETCLIDE	IGURE BALLAST LUMINAIRE														
NO.	ТҮРЕ	LAMP (WATTS)	LAMP TYPE	SOURCE (VOLTS)	MANUFACTURER	STOCK NUMBER									
1	REACTOR -NPF	50	HPSV	120	GENERAL ELECTRIC CO.	S474678									
2	REACTOR -NPF	30	пгэл	120	GENERAL ELECTRIC CO.	S474516									

24 1/2"

FIGURE 2

GENERAL ELECTRIC

TOWN & COUNTRY

INSTALLATION:

- A. NORMALLY USED WITH AN IES TYPE V SYMMETRIC LIGHT PATTERN.
- B. ALL P.E. RECEPTACLES ARE WIRED FOR 120V.
- C. DUAL VOLTAGE BALLASTS RATED 120 X 240V ARE FACTORY WIRED FOR 120V OPERATION.
- D. THE MOUNTING HEIGHT FOR THE LUMINAIRES IS 9 FEET.

BILL OF MATERIALS: NONE

NOTES: NONE REFERENCE:

- a. FOR REPLACEMENT LAMPS, SEE UG4410.
- b. FOR REPLACEMENT PHOTO ELECTRIC CONTROLS, SEE UG4412.
- c. FOR "DIRECT BURIAL POLE INSTALLATION FOR DECORATIVE LUMINAIRES, SEE UG4434.

© 1998 - 2022 San Diego Gas & Electric Company. All rights reserved. Removal of this copyright notice without permission is not permitted under law.


REV	CHANGE	DR	BY	DSN	APV	DATE	REV	CHANGE	DR	BY	DSN	APV	DATE
С	FORMATTING	EDM	JIK	-	-	01/18/2022	F						
В	REVISION	-	-	PIA	JJ	02/13/2007	Е						
Α	REVISION	-	-	PIA	ננ	01/22/2007	D						

SHEET 1 OF 1
 Indicates Latest Revision
 Completely Revised
 New Page
 Information Removed

 SDG&E ELECTRIC UNDERGROUND CONSTRUCTION STANDARDS

DOMESTIC WALKWAY LIGHTING (DWL) LUMINAIRES

UG4424.1

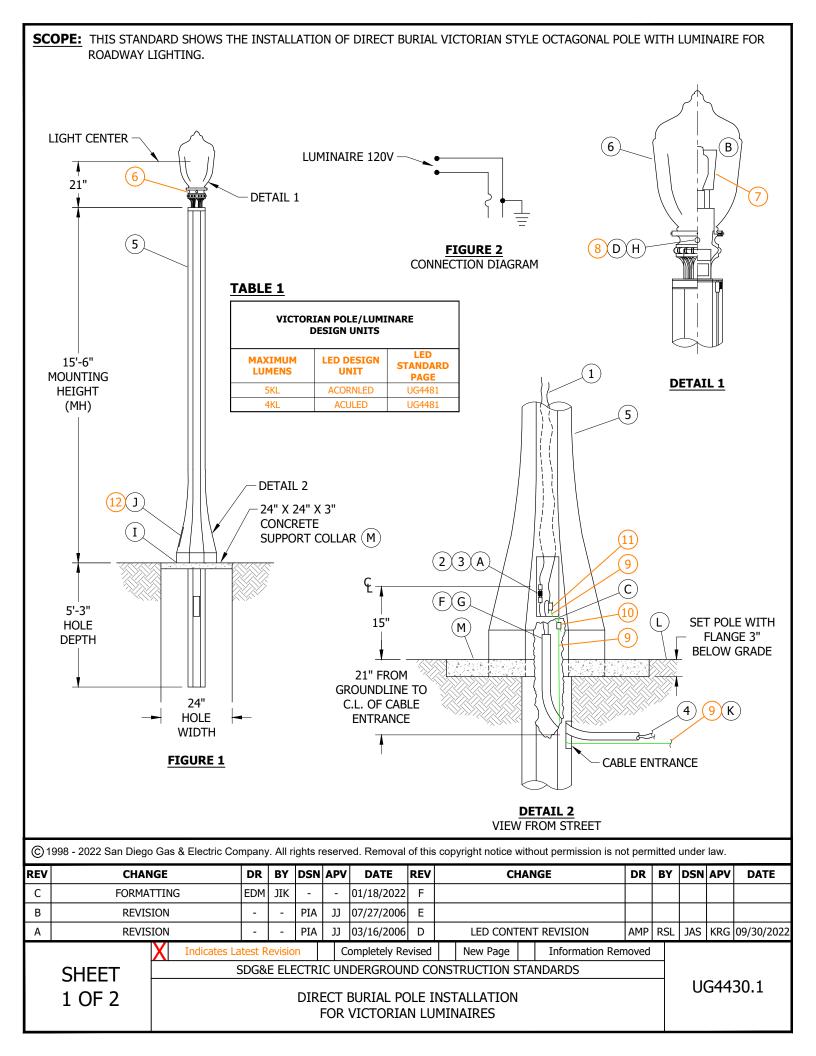

INSTALLATION:

- (A) ALL LUMINAIRES ARE TO BE WIRED FOR 120V.
- (B) REFRACTOR DIRECTION SHOULD BE PROPERLY PLACED.
- (C) POLE TO CONTAIN ONE OF THREE GROUNDING METHODS:
 - 1. A #8 COPPER WIRE.
 - 2. STAINLESS STEEL BOLT TO CONNECT #6 COPPER WIRE.
 - 3. COPPER GROUND STRAP.
- (D) PHOTO ELECTRIC CONTROL FOR DECORATIVE LED FIXTURES ARE LOCATED INSIDE THE LUMINAIRE.
- (E) PLACE POLE DIRECTLY BEHIND SIDEWALK IF CURB AND SIDEWALK IS 5 FEET WIDE OR LESS. ALLOW ROOM FOR CONCRETE SUPPORT COLLAR. OTHERWISE PLACE POLE DIRECTLY BEHIND CURB LEAVING ROOM FOR COLLAR. MAKE A JOINTER MARK BETWEEN THE CURB OR SIDEWALK AND THE COLLAR.
- (F) WHEN CONDUIT IS INITIALLY INSTALLED, CONDUIT SHALL EXTEND 2 FEET ABOVE FINAL GRADE.
- (G) CUT CONDUIT NO MORE THAN 6 INCHES BELOW HANDHOLE OPENING IN THE POLE FOR FINAL INSTALLATION.
- (H) FACE PHOTO CELL TO THE NORTH.
- (J) ROTATE THE POLE TO LINE UP CABLE ENTRANCE WITH CONDUIT. HANDHOLE OPENING IN POLE SHALL FACE THE SIDEWALK.
- (K) INSTALL 30 FEET OF GROUND WIRE IN THE TRENCH AS SHOWN IN FIGURE 2, ON UG4510. THE ALTERNATE METHOD OF GROUNDING IS TO INSTALL (2) 8-FOOT GROUND RODS 6 FEET MINIMUM APART. USE #6 BARE STRAND SOFT DRAWN COPPER WIRE TO ATTACH TO THE RODS AND POLE.
- L NATURAL SPOIL WITH 3/4-INCH MAXIMUM AGGREGATE, SAND, DECOMPOSED GRANITE, 3/4-INCH MAXIMUM AGGREGATE, OR POLESET (LISTED IN ORDER OF LEAST EXPENSE) MAY BE USED AS BACKFILL. TAMP THE BACKFILL (EXCEPT POLESET) THOROUGHLY.
- (M) CONCRETE SUPPORT COLLAR TO BE POURED IN PLACE.

BILL OF MATERIALS:

ITEM	DESCRIPTION	QUANTITY	STANDARD PAGE	STOCK NUMBER	DESIGN UNITS
1	WIRE, 2 #8, 600V, ALUMINUM	16'-0"		S196176	
2	KIT, CONNECTOR FUSED	1		S443392	
3	CARTRIDGE, FUSE, DUAL ELEMENT, 10A, 250V	1		S363936	
4	WIRE, 2 #8, 600V	AS REQ'D		S196176	
5	POLE, PRESTRESSED CONCRETE, DIRECT BURIAL, VICTORIAN STYLE, OCTAGONAL	1		S678112	
6	LUMINAIRE, HOLOPHANE TAFT OR KING ACORN STYLE	1	UG4481		
7	DECAL, STREET LIGHT OWNERSHIP/MAINTENANCE IDENTIFICATION	1	4414		
8	CONTROL, PHOTO ELECTIC	1	UG4412	S273884	
9	WIRE, BARE COPPER, #2, 7 STR. SOFT DRAWN	33'-0"		S812818 X	
10	CONNECTOR, COPPER COMPRESSION	1		S257792	
11	CONNECTOR, COMPRESSION	1		S256432	
12	TAG, POLE	1	4413		

NOTES:

(X) THIS ITEM IS EXEMPT.

REFERENCE:

a. SEE UG4510.

© 1998 - 2022 San Diego Gas & Electric Company. All rights reserved. Removal of this copyright notice without permission is not permitted under law.

REV	CHANGE	DR	BY	DSN	APV	DATE	REV	CHANGE	DR	BY	DSN	APV	DATE
С	FORMATTING	EDM	JIK	-	-	01/18/2022	F						
В	REVISION	-	-	PIA	JJ	07/27/2006	Е						
Α	REVISION	-	-	PIA	JJ	03/16/2006	D	LED CONTENT REVISION	AMP	RSL	JAS	KRG	09/30/2022


SHEET 2 OF 2

Indicates Latest Revision | Completely Revised | New Page | Information Removed

SDG&E ELECTRIC UNDERGROUND CONSTRUCTION STANDARDS

DIRECT BURIAL POLE INSTALLATION FOR VICTORIAN LUMINAIRES

UG4430.2

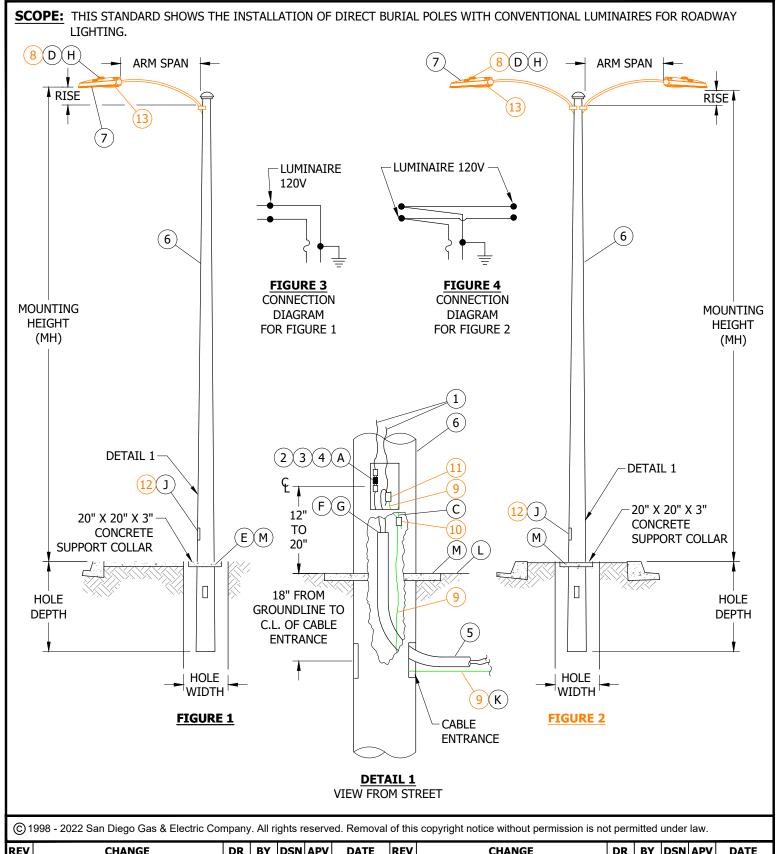

REV	CHANGE	DR	BY	DSN	APV	DATE	REV	CHAI	NGE	DR	BY	DSN	APV	DATE
C FORMATTING		EDM	JIK	-	-	01/18/2022	F							
B REVISION		-	-	PSW	JJ	07/27/2006	Е							
A REVISION		-	-	JLB	RDJ	01/01/1987	D	LED CONTEN	T REVISION	AMP	RSL	JAS	KRG	07/25/2022
	X Indicates La		Revisio	n	С	ompletely Re	evised	New Page	Information Rer	noved				

SHEET 1 OF 3

SDG&E ELECTRIC UNDERGROUND CONSTRUCTION STANDARDS

DIRECT BURIAL POLE INSTALLATION FOR CONVENTIONAL LUMINAIRES

UG4431.1

	PRESTRESSED CONCRETE DIRECT BURIAL POLE													
			STOCK I	NUMBER	В									
LUMINAIRE MAXIMUM	LED STANDARD	NORMAL MOUNTING HEIGHT			OVERALL POLE	HOLE	HOLE	ACTUAL MOUNTING		NATURAL A	GGREGATE			
LUMENS	PAGE	(FT)	SPAN	ARM RISE	LENGTH	DEPTH	WIDTH	HEIGHT	SINGLE ARM	REPLACE SINGLE ARM	DOUBLE ARM	REPLACE DOUBLE ARM		
2-7KL	UG4471, UG4472, UG4473	26	6'-0"	2'-3"	29'-6"	5'-0"	18"	26'-9"	S678144	S110822	S678162	S110824		
8-15KL	UG4471, UG4472, UG4473	30	6'-0"	2'-3"	32'-10"	5'-0"	18"	30'-1"	S678180	S110822	S678198	S110824		
20-25KL	UG4471, UG4472, UG4473	35	6'-0"	2'-3"	38'-5"	5'-6"	18"	35'-2"	S678216	S110822				

INSTALLATION:

- (A) ALL LUMINAIRES ARE TO BE WIRED FOR 120V.
- (B) STOCK NUMBERS ARE FOR POLES WITH MAST ARMS AND REPLACEMENT MAST ARMS.
- (C) POLE TO CONTAIN ONE OF THREE GROUNDING METHODS:
 - 1. #8 COPPER WIRE.
 - 2. STAINLESS STEEL BOLT TO CONNECT #6 COPPER WIRE.
 - 3. COPPER GROUND STRAP.
- (D) PHOTO ELECTRIC CONTROL FOR ROADWAY LED LIGHT FIXTURES ARE LOCATED ON TOP OF THE UNIT.
- E PLACE POLE DIRECTLY BEHIND SIDEWALK IF CURB AND SIDEWALK IS 5 FEET WIDE OR LESS. ALLOW ROOM FOR CONCRETE SUPPORT COLLAR. OTHERWISE PLACE POLE DIRECTLY BEHIND CURB LEAVING ROOM FOR COLLAR. MAKE A JOINTER MARK BETWEEN THE CURB OR SIDEWALK AND THE COLLAR.
- (F) WHEN CONDUIT IS INITIALLY INSTALLED, CONDUIT SHALL EXTEND 2 FEET ABOVE FINAL GRADE.
- (G) cut conduit no more than 6 inches below handhole opening in the pole for final installation.
- (H) face photo cell to the north.
- $\left(\,\mathsf{J}\,
 ight)$ rotate the pole to line up cable entrance with conduit. Handhole opening in pole shall face the sidewalk.
- (K) INSTALL 30 FEET OF GROUND WIRE IN THE TRENCH AS SHOWN IN FIGURE 2, ON UG4510. THE ALTERNATE METHOD OF GROUNDING IS TO INSTALL (2) 8-FOOT GROUND RODS 6 FEET MINIMUM APART. USE #6 BARE STR. SOFT DRAWN COPPER WIRE TO ATTACH TO THE RODS AND POLE.
- (L) NATURAL SPOIL WITH 3/4-INCH MAXIMUM AGGREGATE, SAND, DECOMPOSED GRANITE, 3/4-INCH MAXIMUM AGGREGATE, OR POLESET (LISTED IN ORDER OF LEAST EXPENSE) MAY BE USED AS BACKFILL. TAMP THE BACKFILL (EXCEPT POLESET) THOROUGHLY.
- (M) CONCRETE SUPPORT COLLAR TO BE POURED IN PLACE.

BILL OF MATERIALS:

				QUAN	TITY					
ITEM	DESCRIPTION		FIGURE 1	L		FIGURE 2	2	STANDARD PAGE	STOCK NUMBER	DESIGN UNITS
		26'-0" MH	30'-0" MH	35'-0" MH	26'-0" MH	30'-0" MH	35'-0" MH			
1	WIRE, 2 #8, 600V, ALUMINUM	31'-0"	35'-0"	40'-0" <u>I</u>	44'-0"	47'-0"	52'-0" <u>I</u>		S196176	
2	KIT, CONNECTOR FUSED		1			1			S443392	
3	CARTRIDGE, FUSE, DUAL ELEMENT, 10A, 250V		1						S363936	

© 1998 - 2022 San Diego Gas & Electric Company. All rights reserved. Removal of this copyright notice without permission is not permitted under law.

REV	CHANGE	DR	BY	DSN	APV	DATE	REV	CHANGE	DR	BY	DSN	APV	DATE
С	FORMATTING	EDM	JIK	-	-	01/18/2022	F						
В	REVISION	-	-	PSW	JJ	07/27/2006	Е						
Α	REVISION	-	-	JLB	RDJ	01/01/1987	D	LED CONTENT REVISION	AMP	RSL	JAS	KRG	07/25/2022

SHEET 2 OF 3

 Indicates Latest Revision
 Completely Revised
 New Page
 Information Removed

SDG&E ELECTRIC UNDERGROUND CONSTRUCTION STANDARDS

DIRECT BURIAL POLE INSTALLATION FOR CONVENTIONAL LUMINAIRES

UG4431.2

BILL OF MATERIALS (CONT'D):

				QUAN	YTITY					
ITEM	DESCRIPTION		FIGURE 1	L		FIGURE	2	STANDARD PAGE	STOCK NUMBER	DESIGN UNITS
		26'-0" MH	30'-0" MH	35'-0" MH	26'-0" MH	30'-0" MH	35'-0" MH	PAGE	NOMBER	ONTIS
4	FUSE, LIMITRON, 20A, 600V					1			S366128	
5	WIRE, 2 #8, 600V		AS REQ'D)		AS REQ'I)		S196176	
6	POLE, PRESTRESSED CONCRETE, DIRECT BURIAL, INCLUDING MAST ARMS		1 1				SEE TABLE			
7	LUMINAIRE, ROADWAY "COBRAHEAD" LED		1			2		OH1570 / UG4470		
8	CONTROL, PHOTO ELECTRIC		1		2			UG4412	TBD	
9	WIRE, BARE COPPER, #2, 7 STR. SOFT DRAWN		33'-0"		33'-0"				S812818 X	
10	CONNECTOR, COPPER COMPRESSION		1			1			S257792	
11	CONNECTOR, COMPRESSION		1			1			S256432	
12	TAG, POLE		1			1		4413		
13	DECAL, STREET LIGHT MAINTENANCE IDENTIFICATION		1		2		4414			

NOTES:

 $oxed{(I\)}$ add 1FT to wire quantity for every additional foot above typical 35FT mounting height for item 1.

(X) THIS ITEM IS EXEMPT.

REFERENCE:

a. SEE UG4510.

© 1998 - 2022 San Diego Gas & Electric Company. All rights reserved. Removal of this copyright notice without permission is not permitted under law.

REV	CHANGE	DR	BY	DSN	APV	DATE	REV	CHANGE	DR	BY	DSN	APV	DATE
С	FORMATTING	EDM	JIK	-	-	01/18/2022	F						
В	REVISION	-	-	PSW	JJ	07/27/2006	Е						
Α	REVISION	-	-	JLB	RDJ	01/01/1987	D	LED CONTENT REVISION	AMP	RSL	JAS	KRG	07/25/2022


SHEET 3 OF 3

Indicates Latest Revision | Completely Revised | New Page | Information Removed | SDG&E ELECTRIC UNDERGROUND CONSTRUCTION STANDARDS

&E ELECTRIC UNDERGROUND CONSTRUCTION STANDARDS

DIRECT BURIAL POLE INSTALLATION FOR CONVENTIONAL LUMINAIRES

UG4431.3

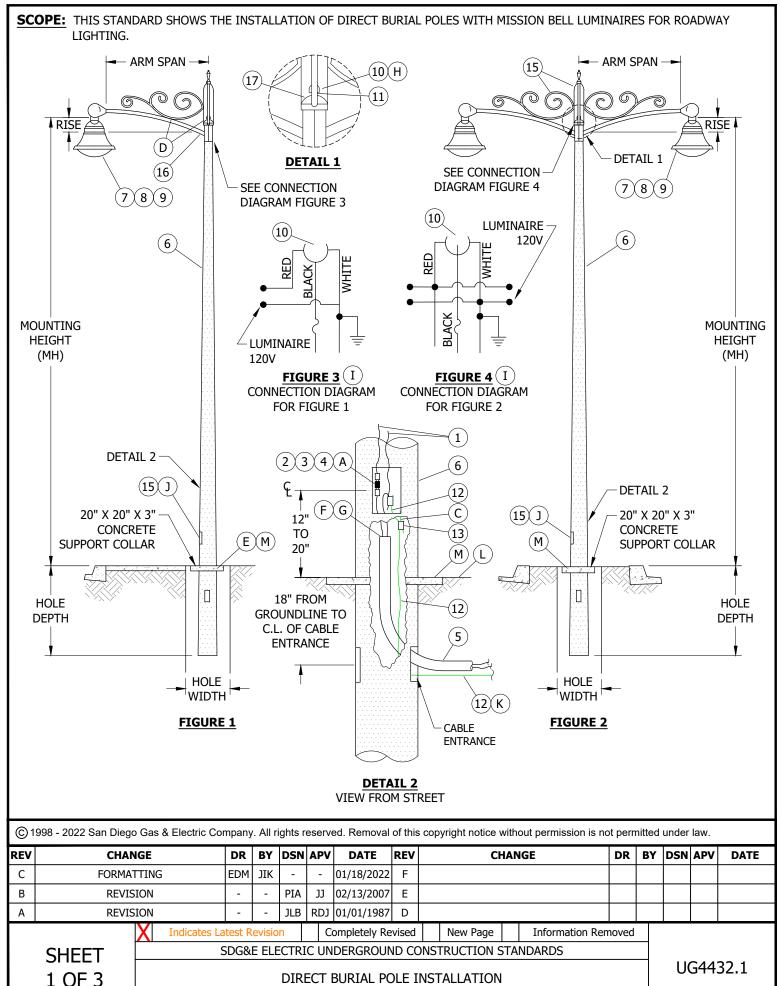

DIRECT BURIAL POLE INSTALLATION FOR MISSION BELL LUMINAIRES

	PRESTRESSED CONCRETE DIRECT BURIAL POLE													
	NORMAL	MAST	ARM						STOCK I	NUMBER B				
MISSION BELL LUMINAIRE	MOUNTING			OVERALL POLE	HOLE DEPTH	HOLE WIDTH	ACTUAL MOUNTING		NATURAL A	GGREGATE				
LOMINAIRE	HEIGHT (FT)	SPAN	RISE	LENGTH	DEPIH	WIDIH	HEIGHT	SINGLE ARM	REPLACE SINGLE ARM	DOUBLE ARM	REPLACE DOUBLE ARM			
70W, 100W, 150W HPSV	26	4'-0"	1'-9"	29'-6"	5'-0"	18"	26'-3"	S678288	S110820	S678306				
200W, 250W, HPSV	' ' 30 4'-0" 1'-9"		1'-9"	32'-10"	5'-0"	18"	29'-7"	S378324	5110620					

INSTALLATION:

- (A) all luminaires are to be wired for 120V.
- (B) STOCK NUMBERS ARE FOR POLES ARMS AND MAST ARMS ONLY.
- (C) POLE TO CONTAIN ONE OF THREE GROUNDING METHODS:
 - 1. #8 COPPER WIRE.
 - 2. STAINLESS STEEL BOLT TO CONNECT #6 COPPER WIRE.
 - 3. COPPER GROUND STRAP.
- D BIRDCAGE AND DECORATIVE SCROLLS ARE NOT A STANDARD INSTALLATION. BIRDCAGE AND DECORATIVE SCROLLS TO BE PROVIDED BY CUSTOMER OR BY GOVERNMENTAL AGENCY. SDG&E WILL INSTALL THE BIRDCAGE AND DECORATIVE SCROLL AT THE TIME THE POLE IS INSTALLED.
- E PLACE POLE DIRECTLY BEHIND SIDEWALK IF CURB AND SIDEWALK IS 5 FEET WIDE OR LESS. ALLOW ROOM FOR CONCRETE SUPPORT COLLAR. OTHERWISE PLACE POLE DIRECTLY BEHIND CURB LEAVING ROOM FOR COLLAR. MAKE A JOINTER MARK BETWEEN THE CURB OR SIDEWALK AND THE COLLAR.
- (F) when conduit is initially installed, it shall extend 2 feet above final grade.
- (G) cut conduit no more than 6 inches below handhole opening in the pole for final installation.
- (H) FACE PHOTO CELL TO THE NORTH.
- $\left(\,\mathsf{J}\,
 ight)$ rotate the pole to line up cable entrance with conduit. Handhole opening in pole shall face the sidewalk.
- K INSTALL 30 FEET OF GROUND WIRE IN THE TRENCH AS SHOWN IN FIGURE 2, ON UG4510. THE ALTERNATE METHOD OF GROUNDING IS TO INSTALL (2) 8-FOOT GROUND RODS 6 FEET MINIMUM APART. USE #6 BARE STR. SOFT DRAWN COPPER WIRE TO ATTACH TO THE RODS AND POLE.
- (L) NATURAL SPOIL WITH 3/4-INCH MAXIMUM AGGREGATE, SAND, DECOMPOSED GRANITE, 3/4-INCH MAXIMUM AGGREGATE, OR POLESET (LISTED IN ORDER OF LEAST EXPENSE) MAY BE USED AS BACKFILL. TAMP THE BACKFILL (EXCEPT POLESET) THOROUGHLY.
- (M) CONCRETE SUPPORT COLLAR TO BE POURED IN PLACE.

BILL OF MATERIALS:

		QUANTITY								
ITEM	DESCRIPTION		FIGURE 1	L		FIGURE 2	2	STANDARD PAGE	STOCK NUMBER	DESIGN UNITS
		26'-0" MH	30'-0" MH	35'-0" MH	26'-0" MH			TAGE	NONDER	ONLIG
1	WIRE, #8 THW, 600V, ALUMINUM	31'-0"	35'-0"	40'-0"	43'-0"	47'-0"	52'-0"		S196176	
2	KIT, CONNECTOR FUSED		1			1			S443392	
3	CARTRIDGE, FUSE, DUAL ELEMENT, 10A, 250V		1						S363936	
4	FUSE, LIMITRON, 20A, 600V					1			S366128	

© 1998 - 2022 San Diego Gas & Electric Company. All rights reserved. Removal of this copyright notice without permission is not permitted under law.

REV	CHANGE	DR	BY	DSN	APV	DATE	REV	CHANGE	DR	BY	DSN	APV	DATE
С	FORMATTING	EDM	JIK	-	-	01/18/2022	F						
В	REVISION	-	-	PIA	IJ	02/13/2007	Е						
Α	REVISION	-	-	JLB	RDJ	01/01/1987	D						

SHEET 2 OF 3

Indicates Latest Revision | Completely Revised | New Page | Information Removed

SDG&E ELECTRIC UNDERGROUND CONSTRUCTION STANDARDS

DIRECT BURIAL POLE INSTALLATION FOR MISSION BELL LUMINAIRES

UG4432.2

BILL OF MATERIALS (CONT'D):

				QUAI	YTITY					
ITEM	DESCRIPTION		FIGURE 1	L		FIGURE 2	2	STANDARD PAGE	STOCK NUMBER	DESIGN UNITS
		26'-0" MH	30'-0" MH	35'-0" MH	26'-0" MH	30'-0" MH	35'-0" MH	FAGL	NOMBER	ONITS
5	WIRE, #8 THW, 600V, ALUMINUM INSULATED CABLE		AS REQ'D			AS REQ'D			S196176	
6	POLE, PRESTRESSED CONCRETE, DIRECT BURIAL INCLUDING MAST ARMS		1			1			SEE TABLE 1	
7	LUMINAIRE, MISSION BELL		1			2		4422		
8	LAMP, HPSV		1		2			4410		
9	REFRACTOR, REPLACEMENT		1			2		4411		
10	CONTROL, PHOTO ELECTRIC, 105-285V, 1,000W		1		1				S273888	
11	ADAPTER, P. E. RECEPTACLE		1			1			S102544	
12	WIRE, BARE COPPER, #2, 7 STR. SOFT DRAWN		33'-0"			33'-0"			S812818 X	
13	CONNECTOR, COPPER COMPRESSION		1			1			S257792	
14	CONNECTOR, COMPRESSION II		1			1			S256432	
15	TAG, POLE		1			1		4413		
16	DECAL, STREET LIGHT MAINTENANCE IDENTIFICATION	1			2		2			
17	CAP, BONNET	1			1			S203902		
18	WIRE, #10 THW, 600V, COPPER	_			AS REQ'D				S808064	

NOTES:

- (I) USE #10 WIRE (ITEM 18) FROM THE PHOTO ELECTRIC CONTROL TO THE LUMINAIRE.
- (II) NOT SHOWN ON FIGURES.
- (X) THIS ITEM IS EXEMPT.

REFERENCE:

a. SEE UG4510.

© 1998 - 2022 San Diego Gas & Electric Company. All rights reserved. Removal of this copyright notice without permission is not permitted under law.

REV	CHANGE	DR	BY	DSN	APV	DATE	REV	CHANGE	DR	BY	DSN	APV	DATE
С	FORMATTING	EDM	JIK	-	-	01/18/2022	F						
В	REVISION	-	-	PIA	JJ	02/13/2007	Е						
Α	REVISION	-	-	JLB	RDJ	01/01/1987	D						


SHEET 3 OF 3

 Indicates Latest Revision
 Completely Revised
 New Page
 Information Removed

SDG&E ELECTRIC UNDERGROUND CONSTRUCTION STANDARDS

DIRECT BURIAL POLE INSTALLATION FOR MISSION BELL LUMINAIRES

UG4432.3

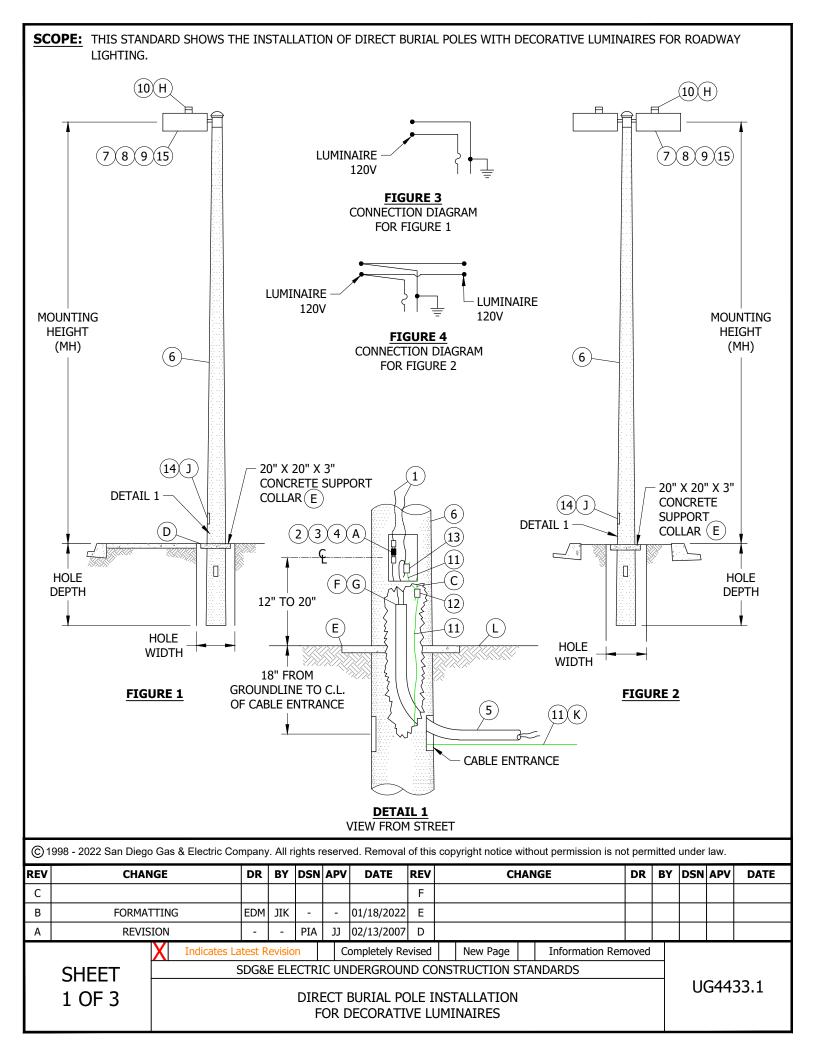

	PRESTRESSED CONCRETE DIRECT BURIAL POLE													
DECORATIVE LUMINAIRE	NORMAL MOUNTING HEIGHT (FT)	OVERALL POLE LENGTH	HOLE DEPTH	HOLE WIDTH (IN)	ACTUAL MOUNTING HEIGHT	STOCK B	POLE SHAPE							
70W HPSV	24	27'-7"	4'-7"		S677900	OCTAGONAL								
70W, 100W, 150W HPSV	26	29'-6"	5'-0"		24'-6"	S678000	ROUND							
100W, 150W, 175W HPSV	28	32'-10"	4'-11"	18	27'-11"	S677902	OCTAGONAL							
200W, 250W HPSV	, , , , , , , , , , , , , , , , , , , ,		5'-0"		27'-10"	S678036	ROUND							
400W HPSV			5'-6"		32'-11"	S678072	ROUND							

INSTALLATION:

- (a) all luminaires are to be wired for 120v.
- (B) STOCK NUMBERS ARE FOR POLES ONLY.
- (C) POLE TO CONTAIN ONE OF THREE GROUNDING METHODS.
 - 1. A #8 COPPER WIRE.
 - 2. STAINLESS STEEL BOLT TO CONNECT #6 COPPER WIRE.
 - 3. COPPER GROUND STRAP.
- (D) PLACE POLE DIRECTLY BEHIND SIDEWALK IF CURB AND SIDEWALK IS 5 FEET WIDE OR LESS. ALLOW ROOM FOR CONCRETE SUPPORT COLLAR. OTHERWISE PLACE POLE DIRECTLY BEHIND CURB LEAVING ROOM FOR COLLAR. MAKE A JOINTER MARK BETWEEN THE CURB OR SIDEWALK AND THE COLLAR.
- (E) CONCRETE SUPPORT COLLAR TO BE POURED IN PLACE.
- $(\mathsf{\,f\,})$ when conduit is initially installed, it shall extend 2 feet above final grade.
- $(\,\mathsf{G}\,)$ cut conduit no more than $\mathsf{6}$ inches below handhole opening in the pole for final installation.
- (H) FACE PHOTO CELL TO THE NORTH.
- $\left(\mathsf{J}
 ight)$ rotate the pole to line up cable entrance with conduit. Handhole opening in pole shall face the sidewalk.
- (K) INSTALL 30 FEET OF GROUND WIRE IN THE TRENCH AS SHOWN IN FIGURE 2 ON UG4510. THE ALTERNATE METHOD OF GROUNDING IS TO INSTALL (2) 8-FOOT GROUND RODS 6 FEET MINIMUM APART. USE #6 BARE STR. SOFT DRAWN COPPER WIRE TO ATTACH TO THE RODS AND POLE.
- (L) NATURAL SPOIL WITH 3/4-INCH MAXIMUM AGGREGATE, SAND, DECOMPOSED GRANITE, 3/4-INCH MAXIMUM AGGREGATE, OR POLESET (LISTED IN ORDER OF LEAST EXPENSE) MAY BE USED AS BACKFILL. TAMP THE BACKFILL (EXCEPT POLESET) THOROUGHLY.

BILL OF MATERIALS:

				QUAN	ITITY					
ITEM	DESCRIPTION	ı	FIGURE :	ı	ı	FIGURE	2	STANDARD	STOCK	DESIGN
		26'-0" MH	30'-0" MH	35'-0" MH	26'-0" MH	30'-0" MH	35'-0" MH	PAGE	NUMBER	UNITS
1	WIRE, #8 THW, 600V, ALUMINUM	27'-0"	31'-0"	36'-0"	25'-0"	32'-0"	37'-0"		S196176	
2	KIT, CONNECTOR FUSED	1			1				S443392	
3	CARTRIDGE, FUSE, DUAL ELEMENT, 10A, 250V		1						S363936	
4	FUSE, LIMITRON, 20A, 600V					1			S366128	
5	WIRE, #8 THW, 600V, ALUMINUM, INSULATED CABLE		AS REQ'D)		AS REQ'D			S196176	
6	POLE, PRESTRESSED CONCRETE, DIRECT BURIAL, INCLUDING MAST ARMS		1			1			SEE TABLE 1	
7	LUMINAIRE, DECORATIVE		1			2		4422		
8	LAMP, HPSV		1			2		4410		

© 1998 - 2022 San Diego Gas & Electric Company. All rights reserved. Removal of this copyright notice without permission is not permitted under law.

REV	CHANGE	DR	BY	DSN	APV	DATE	REV	CHANGE	DR	BY	DSN	APV	DATE
С							F						
В	FORMATTING	EDM	JIK	-	-	01/18/2022	Е						
Α	REVISION	-	-	PIA	JJ	02/13/2007	D						

SHEET 2 OF 3

 Indicates Latest Revision
 Completely Revised
 New Page
 Information Removed

 SDG&E ELECTRIC UNDERGROUND CONSTRUCTION STANDARDS

DIRECT BURIAL POLE INSTALLATION FOR DECORATIVE LUMINAIRES

UG4433.2

BILL OF MATERIALS (CONT'D):

				QUAN	YTITY					
ITEM	DESCRIPTION	ı	FIGURE :	1	ı	FIGURE	2	STANDARD	STOCK	DESIGN
		26'-0" MH	30'-0" MH	35'-0" MH	26'-0" MH	30'-0" MH	35'-0" MH	PAGE	NUMBER	UNITS
9	REFRACTOR, REPLACEMENT		1			2		4411		
10	CONTROL, PHOTO ELECTRIC, 105-285V, 1,000W		1			2			S273888	
11	WIRE, #2, BARE COPPER, 7 STR, SOFT DRAWN		33'-0"			33'-0"			S812818 X	
12	CONNECTOR, COMPRESSION, COPPER		1	1		1			S257792	
13	CONNECTOR, COMPRESSION		1			1			S256432	
14	TAG, POLE		1			1		4413		
15	DECAL, STREET LIGHT MAINTENANCE IDENTIFICATION	1			2			4414		

NOTES:

(X) THIS ITEM IS EXEMPT.

REFERENCE:

a. SEE UG4510.

© 1998 - 2022 San Diego Gas & Electric Company. All rights reserved. Removal of this copyright notice without permission is not permitted under law.

REV	CHANGE	DR	BY	DSN	APV	DATE	REV	CHANGE	DR	BY	DSN	APV	DATE
С							F						
В	FORMATTING	EDM	JIK	-	-	01/18/2022	Е						
Α	REVISION	-	-	PIA	JJ	02/13/2007	D						


SHEET 3 OF 3

 Indicates Latest Revision
 Completely Revised
 New Page
 Information Removed

SDG&E ELECTRIC UNDERGROUND CONSTRUCTION STANDARDS

DIRECT BURIAL POLE INSTALLATION FOR DECORATIVE LUMINAIRES

UG4433.3

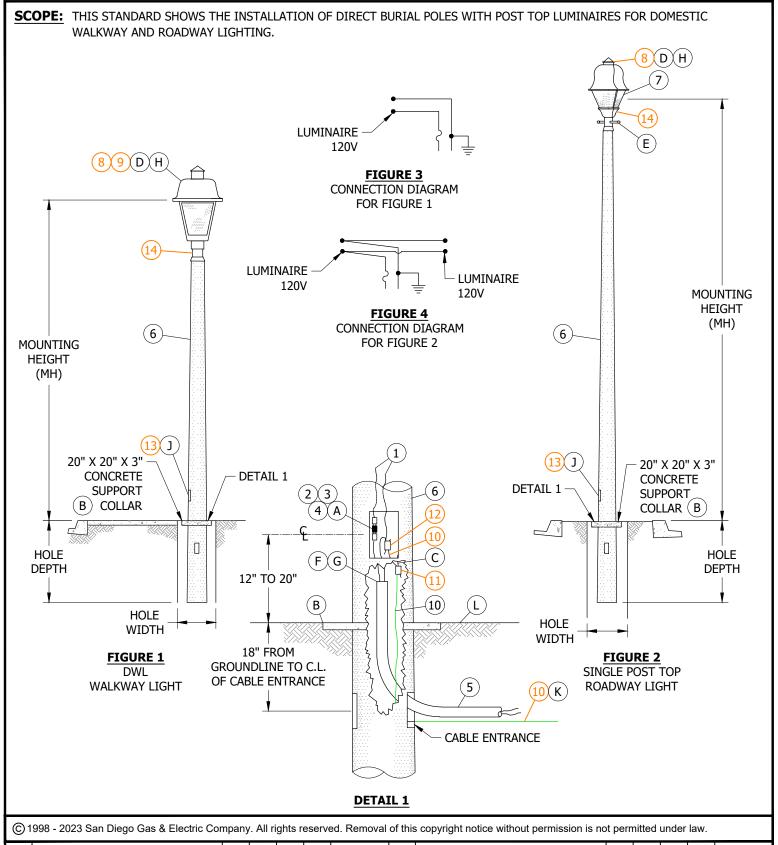

REV	CHANGE	DR	BY	DSN	APV	DATE	REV	CHANGE	DR	BY	DSN	APV	DATE
С	FORMATTING	EDM	JIK	-	-	01/18/2022	F						
В	REVISION	-	-	SA	JS	02/13/2007	Е						
Α	REVISION	-	-	PSW	JJ	01/22/2007	D	LED CONTENT REVISION	AMP	RSL	JAS	KRG	02/16/23

SHEET 1 OF 3

SDG&E ELECTRIC UNDERGROUND CONSTRUCTION STANDARDS

New Page

Information Removed

Completely Revised

Indicates Latest Revision

DIRECT BURIAL POLE INSTALLATION FOR DOMESTIC WALKWAY LIGHTING & POST TOP LUMINAIRES

UG4434.1

			PRESTRESSE	D CONCRETE DIRECT	BURIAL POLE		
FIGURE	LED STANDARD PAGE	LUMINAIRE MAXIMUM LUMENS	OVERALL POLE LENGTH	HOLE DEPTH	HOLE WIDTH (IN)	ACTUAL MOUNTING	STOCK NUMBER
1	UG4481 FIG.2 & 3	7KL	11'-0"	3'-0"	10	10'-0"	S678108
2	UG4481 FIG.1-3	4KL & 7KL	20'-0"	4'-0"	18	17'-0"	S678126

INSTALLATION:

- (A) ALL LUMINAIRES ARE TO BE WIRED FOR 120V.
- (B) CONCRETE SUPPORT COLLAR TO BE POURED IN PLACE.
- (C) PRESTRESSED CONCRETE POLE TO CONTAIN ONE OF THREE GROUNDING METHODS.
 - 1. A #8 COPPER WIRE.
 - 2. STAINLESS STEEL BOLT TO CONNECT #6 COPPER WIRE.
 - 3. COPPER GROUND STRAP.
- (D) PHOTOELECTRIC CONTROL FOR DECORATIVE LED FIXTURES ARE LOCATED INSIDE THE LUMINAIRE.
- $(\,\mathsf{E}\,)$ THIS LUMINAIRE SHALL BE INSTALLED SO THAT THE LADDER ARM IS PARALLEL TO THE CURB.
- (F) WHEN CONDUIT IS INITIALLY INSTALLED, IT SHALL EXTEND 2 FEET ABOVE FINAL GRADE.
- (G) cut conduit no more than 6 inches below handhole opening in the pole for final installation.
- (H) FACE PHOTO CELL TO THE NORTH.
- $(\ {\sf J}\)$ rotate the pole to line up cable entrance with conduit. Handhole opening in pole shall face the sidewalk.
- (K) GROUND PRESTRESSED CONCRETE POLE ONLY BY INSTALLING 30 FEET OF GROUND WIRE IN THE TRENCH AS SHOWN IN FIGURE 2 ON UG4510. THE ALTERNATE METHOD OF GROUNDING IS TO INSTALL TWO 8 FOOT GROUND RODS 6 FEET APART MINIMUM. USE #6 BARE STRANDED SOFT DRAWN COPPER WIRE TO ATTACH THE RODS TO POLE.
- (L) NATURAL SPOIL WITH 3/4-INCH MAXIMUM AGGREGATE, SAND, DECOMPOSED GRANITE, 3/4-INCH MAXIMUM AGGREGATE, OR POLESET (LISTED IN ORDER OF LEAST EXPENSE) MAY BE USED AS BACKFILL.

BILL OF MATERIALS:

			QUANTITY				
ITEM	DESCRIPTION	FIGURE 1	FIGU	JRE 2	STANDARD PAGE	STOCK NUMBER	DESIGN UNITS
		FIGURE 1	SINGLE	DOUBLE			
1	WIRE, 2 #8, 600V, ALUMINUM	9'-0"	16'-0"	16'-0" (2)		S196176	
2	HOLDER, FUSE	1	1	1		S443392	
3	CARTRIDGE, FUSE, DUAL ELEMENT, 10A, 250V	1	1	1		S363936	
4	FUSE, LIMITRON, 20A, 600V			1		S366128	
5	WIRE, 2 #8, 600V, ALUMINUM, INSULATED CABLE	AS REQ'D	AS REQ'D	AS REQ'D		S196176	
6	POLE, DIRECT BURIAL	1	1	1		SEE TABLE 1	
7	LUMINAIRE, ROADWAY POST TOP		1	2	UG4481		
8	CONTROL, PHOTO ELECTRIC	1	1	2	UG4412	S273884	
9	LUMINAIRE, DWL POST TOP	1	1	2	UG4481		
10	WIRE, #2, BARE COPPER, 7 STR, SOFT DRAWN	33'-0"	33'-0"	33'-0"		S812818 X	
11	CONNECTOR, COMPRESSION, COPPER	1	1	1		S257792	
12	CONNECTOR, COMPRESSION	1	1	1		S256432	

© 1998 - 2023 San Diego Gas & Electric Company. All rights reserved. Removal of this copyright notice without permission is not permitted under law.

REV	CHANGE	DR	BY	DSN	APV	DATE	REV	CHANGE	DR	BY	DSN	APV	DATE
С	FORMATTING	EDM	JIK	-	-	01/18/2022	F						
В	REVISION	-	-	SA	JS	02/13/2007	Е						
A	REVISION	-	-	PSW	JJ	01/22/2007	D	LED CONTENT REVISION	AMP	RSL	JAS	KRG	02/16/23

SHEET 2 OF 3

Indicates Latest Revision | Completely Revised | New Page | Information Removed

SDG&E ELECTRIC UNDERGROUND CONSTRUCTION STANDARDS

DIRECT BURIAL POLE INSTALLATION FOR DOMESTIC WALKWAY LIGHTING & POST TOP LUMINAIRES

UG4434.2

BILL OF MATERIALS (CONT'D):

			QUANTITY				
ITEM	DESCRIPTION	ETCUDE 1	FIGU	IRE 2	STANDARD PAGE	STOCK NUMBER	DESIGN UNITS
		FIGURE 1	SINGLE	DOUBLE			
13	TAG, POLE	1	1	1	4413		
14	DECAL, STREET LIGHT MAINTENANCE IDENTIFICATION	1	1	2	4414		

NOTES:

(X) THIS ITEM IS EXEMPT.

REFERENCE:

a. SEE UG4510.

© 1998 - 2023 San Diego Gas & Electric Company. All rights reserved. Removal of this copyright notice without permission is not permitted under law.

REV	CHANGE	DR	BY	DSN	APV	DATE	REV	СН	ΙΑΝ	IGE	DR	BY	DSN	APV	DATE
С	FORMATTING	EDM	JIK	-	-	01/18/2022	F								
В	REVISION	-	-	SA	JS	02/13/2007	Е								
Α	REVISION	-	-	PSW	JJ	01/22/2007	D	LED CONT	EN	T REVISION	AMP	RSL	JAS	KRG	02/16/23
	X Indicates La	test R	evisio	n	С	ompletely Re	vised	New Page		Information Ren	noved				·

SHEET 3 OF 3 SDG&E ELECTRIC UNDERGROUND CONSTRUCTION STANDARDS

DIRECT BURIAL POLE INSTALLATION FOR DOMESTIC WALKWAY LIGHTING & POST TOP LUMINAIRES

UG4434.3

SCOPE: THIS STANDARD SHOWS THE INSTALLATION AND CONNECTIONS FOR THE NO. 3-1/2 HANDHOLE USED WHEN INSTALLING STREET LIGHTS OWNED BY THE CITY OF SAN DIEGO.

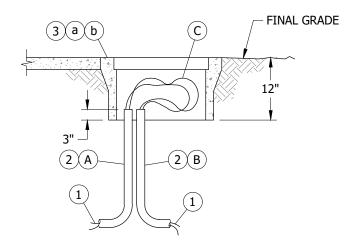


FIGURE 1
NO. 3-1/2 HANDHOLE INSTALLATION

INSTALLATION:

- (A) 1-INCH POLYETHYLENE CONDUIT FROM SERVICE POINT.
- (B) 1-INCH POLYETHYLENE CONDUIT TO STREET LIGHT.
- (C) NO CONNECTIONS ARE REQUIRED IF ONLY ONE STREET LIGHT IS CONNECTED TO SERVICE POINT. LOOP CABLE THROUGH HANDHOLE TO SERVICE POINT.

BILL OF MATERIALS:

ITEM	DESCRIPTION	QUANTITY	STANDARD PAGE	STOCK NUMBER	DESIGN UNITS
1	WIRE, #8XLPE, 600V, ALUMINUM CABLE	AS REQ'D		S196176	U/2-#8
2	CONDUIT, POLYETHYLENE, 1"	AS REQ'D		S249630	1" PE
3	HANDHOLE, NO. 3-1/2	1		(I)	31/2PB

NOTES:

(I) HANDHOLE SUPPLIED BY CITY OF SAN DIEGO.

REFERENCE:

- (a) FOR HANDHOLE DIMENSIONS, SEE UG3308.
- (b) FOR EXCAVATION DIMENSIONS, SEE UG3308.

© 1998 - 2022 San Diego Gas & Electric Company. All rights reserved. Removal of this copyright notice without permission is not permitted under law.

REV	CHANGE	DR	BY	DSN	APV	DATE	REV	CHANGE	DR	BY	DSN	APV	DATE
С							F						
В	FORMATTING	EDM	JIK	-	-	01/18/2022	Е						
Α	REVISION	-	-	-	RW/ROG	01/01/1998	D						

SHEET 1 OF 1
 Indicates Latest Revision
 Completely Revised
 New Page
 Information Removed

 SDG&E ELECTRIC UNDERGROUND CONSTRUCTION STANDARDS

DG&E ELECTRIC UNDERGROUND CONSTRUCTION STANDARDS

HANDHOLE (INSIDE DIMENSIONS - 10 1/4" X 15 3/8") UG4435.1

SCOPE: THIS STANDARD SHOWS TYPICAL LED STREET LIGHT CONSTRUCTION INSTALLED ON WOOD, STEEL, OR FIBERGLASS POLES TO PROVIDE ROADWAY LIGHTING.

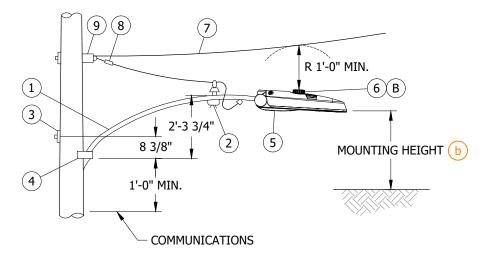


FIGURE 1 6'-0" ARM INSTALLATION

TABLE 1

	LED F	IXTURES	
LUMENS (IN THOUSANDS)	MANUFACTURER	STANDARD PAGE	STOCK NUMBER
	GE	1571	S473100, S473102, S473104
0-5L	CREE	1572	S473132, S473136, S473138, S473140
	ACUITY	1573	S473434
	GE	1571	S473106, S473108
6-10L	CREE	1572	S473130, S473134, S473142
	ACUITY	1573	S473434, S473438
	GE	1571	S473112, S473114
11-15L	CREE	1572	S473144
	ACUITY	1573	S473438, S473440
	GE	1571	S473110
20-25L	CREE	1572	S473146
	ACUITY	1573	S473440

INSTALLATION:

A. ITEMS REQUIRED FOR SECONDARY LINE ARM CONSTRUCTION.

Indicates Latest Revision

- (B) FACE PHOTO CELL TO THE NORTH.
- C. UTILIZE LEVELING FEATURE WITHIN FIXTURE PER MANUFACTURER'S SPECIFICATIONS BEFORE ENERGIZING.

© 1998 - 2022 San Diego Gas & Electric Company. All rights reserved. Removal of this copyright notice without permission is not permitted under law.

Completely Revised

REV	CHANGE	DR	BY	DSN	APV	DATE	REV	CHANGE	DR	BY	DSN	APV	DATE
С	STD PAGE & STOCK NUMBERS	AMP	RSL	JAS	KRG	08/12/2022	F						
В	FORMATTING	EDM	JIK	-	-	01/18/2022	Е						
Α	ORIGINAL ISSUE	-	JIK	JES	CZH	08/20/2019	D						

SHEET 1 OF 2

SDG&E ELECTRIC OVERHEAD AND UNDERGROUND CONSTRUCTION STANDARDS

ROADWAY LED LIGHTING INSTALLATION

C OVERTICAD AND UNDERGROUND CONSTRUCTION STANDARDS

New Page

Information Removed

OH1570.1 UG4470.1

BILL OF MATERIALS:

ITEM	DESCRIPTION	QUANTITY	STANDARD PAGE	STOCK NUMBER	DESIGN UNITS
1	BRACKET, UPSWEEP, 2" DIA, 6'-0"	1		S167264	BKT6
2	BRACKET, SERVICE INSULATOR	1	631	S166880	INSBKT
3	BOLT, MACH, GALV, 5/8" X (LENGTH AS REQ.), 2 SQ. WASHERS & 1 DOUBLE COIL SPRING WASHER.	1	OH390.7		
4	SCREW, LAG, 1/2" X 4" (WOOD POLES ONLY)	2	OH390.7	S621568 X	1/2L
4	BLIND NUT, 1/2" (STEEL POLES ONLY)	2	OH390.7	S503460 X	
5	LIGHTING FIXTURE	1	(b)		
6	CONTROL, PHOTOELECTRIC, TWISTLOCK BASE 105-285V	1	1512	S273884	PC-TL
7	WIRE, COPPER #8 600V, FLEXIBLE POLYETHYLENE INSULATED DUPLEX	10'-0"	OH711	S196432	DX8C
8	CONNECTOR, WIRE	2	783-785		
9	CLEVIS, SECONDARY, DEADEND	1	OH612	S235488	SDE

NOTES:

- $(\ {
 m I}\)$ THE BLIND NUT AND LAG SCREW ARE OPTIONAL FOR ATTACHING SUPPORT BRACE TO POLE.
- (x) THIS ITEM IS EXEMPT.

REFERENCE:

- a. FOR G.O. 95 MINIMUM CLEARANCE REQUIRED FOR STREET LIGHT INSTALLATIONS, SEE OH1509.
- $oxed{(b)}$ FOR MANUFACTURER INDICES, SEE OH1571 FOR GENERAL ELECTRIC (GE) PRODUCT INDEX, OH1572 FOR CREE PRODUCT INDEX, AND OH1573 FOR ACUITY PRODUCT INDEX.
- c. FOR UNDERGROUND INSTALLATIONS, SEE UG4431.

© 1998 - 2022 San Diego Gas & Electric Company. All rights reserved. Removal of this copyright notice without permission is not permitted under law.

REV	CHANGE	DR	BY	DSN	APV	DATE	REV	CHANGE	DR	BY	DSN	APV	DATE
С	STD PAGE & STOCK NUMBERS	AMP	RSL	JAS	KRG	08/12/2022	F						
В	FORMATTING	EDM	JIK	-	-	01/18/2022	Е						
Α	ORIGINAL ISSUE	-	JIK	JES	CZH	08/20/2019	D						

SHEET 2 OF 2

New Page

Information Removed

SDG&E ELECTRIC OVERHEAD AND UNDERGROUND CONSTRUCTION STANDARDS

Completely Revised


Indicates Latest Revision

OH1570.2 UG4470.2

SCOPE: THIS STANDARD SHOWS GE LED FIXTURES USED TO PROVIDE ROADWAY LIGHTING.

TABLE 1

GE LED FIXTURE INDEX													
DESCRIPTION	MOUNTING HEIGHT (FT)	WATTAGE II III A	STANDARD PAGE	STOCK NUMBER	DESIGN UNITS	FIGURE DETAIL	HPSV/LPSV EQUIVALENT STOCK NUMBERS						
2KL ERL1 TYPE II WIDE	26	14	SHEETS 4-5	S473800	LC14GE	1	S473800						
4KL ERL1 TYPE II WIDE	26	31	SHEETS 6-7	S473102	LC31GE	1	S473400						
5KL ERL1 TYPE II WIDE	26	39	SHEETS 8-9	S473104	LC39GE	1	S473802 S473402						
8KL ERL1 TYPE II WIDE	30	71	SHEETS 10-11	S473106	LC78GE	1	S473404 S473804						
10KL ERL1 TYPE III	30	97	SHEETS 12-13	S473108	LC99GE	1	S473406						
20KL ERL2 TYPE III	35	174	SHEETS 14-15	S473110	LC174G	3	S473410						
11KL ERLH TYPE IV	30	98	SHEETS 16-17	S473112	LC96GE	2	S473806						
15KL ERLH TYPE III	30	136	SHEETS 18-19	S473114	LC136G	2	S473408						

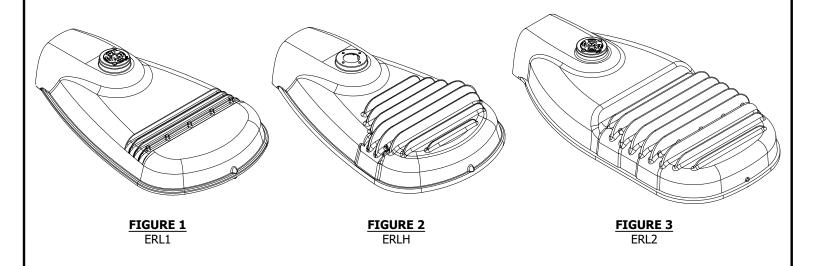

© 1998 - 2023 San Diego Gas & Electric Company. All rights reserved. Removal of this copyright notice without permission is not permitted under law.

Indicates Latest Revision

REV	CHANGE	DR	BY	DSN	APV	DATE	REV	CHANGE	DR	BY	DSN	APV	DATE
С	FORMATTING	EDM	JIK	-	-	01/18/2022	F						
В	TABLE UPDATE	AMP	JIK	JES	CZH	02/12/2020	Е						
Α	ORIGINAL ISSUE	AMP	JIK	JES	CZH	08/20/2019	D	NOTES UPDATE	AMP	RSL	JAS	KRG	02/16/2023


SHEET 1 OF 21 SDG&E ELECTRIC OVERHEAD AND UNDERGROUND CONSTRUCTION STANDARDS

Completely Revised | New Page | Information Removed

ROADWAY LED LIGHTING FIXTURES GE MANUFACTURER INDEX OH1571.1 UG4471.1

INSTALLATION:

- A HPSV/LPSV CONVERSION TO LED: REMOVE AND REPLACE ENTIRE HPSV/LPSV STREET LIGHTING FIXTURE AND BALLAST AND REPLACE WITH EQUIVALENT LED FIXTURE SHOWN IN TABLE 1. FOR OVERHEAD FEED CONVERSIONS, MOUNT THE REPLACEMENT LED FIXTURE AT THE EXISTING FIXTURE HEIGHT OR HIGHER WHILE MAINTAINING REQUIRED CLEARANCES TO OTHER FACILITIES PER OH1509.
- B. MECHANICAL INSTALLATION OF FIXTURE
 - 1. <u>BIRD SHIELDS:</u> THE BIRD SHIELD BEHIND THE PIPE CLAMP HAS A 1 1/4-INCH (1.660 OD) OPENING. REMOVE SHIELD IF LARGER PIPE IS USED. SEE FIGURE 4.
 - 2. MOUNTING ARM: UNFASTEN, OPEN AND REMOVE DOOR FROM HINGE CRADLE. ADJUST PIPE CLAMP OPENING SLIGHTLY LARGER THAN PIPE SIZE. INSERT MOUNTING ARM THROUGH BIRD-SHIELD (IF USED) AND INTO THE LUMINAIRE UNTIL IT HITS THE LEVELING-STEPS EXTENDING FROM TOP OF HOUSING. SEE FIGURE 4.
 - 3. <u>LEVELING:</u> TILT THE LUMINAIRE UP OR DOWN USING LEVELING-STEPS. TO LEVEL, HOLD LUMINAIRE APPROXIMATELY LEVEL AND SNUG UP BOLTS. ONCE LEVEL, TIGHTEN EACH MOUNTING BOLT ALTERNATING BETWEEN BOLTS. REFER TO INSTALLATION INSTRUCTIONS FOR BOLT TORQUES. DO NOT OVERTIGHTEN BOLTS. IF UPWARD TILT IS NEEDED, LOOSEN BOLTS SLIGHTLY, LIFT LUMINAIRE AND INSERT IT TO THE NEXT SET OF STEPS. IF DOWNWARD TILT IS NEEDED, EXTRACT THE MOUNTING ARM FROM LUMINAIRE TO SIT ON THE REARWARD STEPS. SEE FIGURE 4.
 - 4. REFERENCE ELECTRICAL CONNECTIONS SECTION FOR COMPLETING ELECTRICAL CONNECTIONS.
 - 5. <u>PHOTOELECTRIC CONTROL:</u> ORIENT THE PHOTOELECTRIC (PE) RECEPTACLE SO THAT THE WORD "NORTH" IS DIRECTED TRUE NORTH. SEAT AND LOCK THE PE CONTROL/RECEPTACLE AND ROTATE CLOCKWISE UNTIL WORD "NORTH" IS TRUE NORTH. LOWER PE RECEPTACLE INTO POSITION, SEE FIGURE 5 AND 6.
 - 6 <u>FINAL ASSEMBLY:</u> DOOR INTERLOCKS WITH TOP HOUSING IN ALL POSITIONS EXCEPT IN VICINITY OF REMOVAL LOCATION. DOORS ARE DESIGNED TO BE ASSEMBLED TO TOP HOUSING WHILE IN UPRIGHT POSITION. TO REPLACE DOOR, HOLD SLIGHTLY PAST VERTICAL AND TOWARD POLE-SIDE OF HINGE. INSERT HINGE PIN INTO HINGE CRADLE AND LOWER DOOR TO HANG FREE.

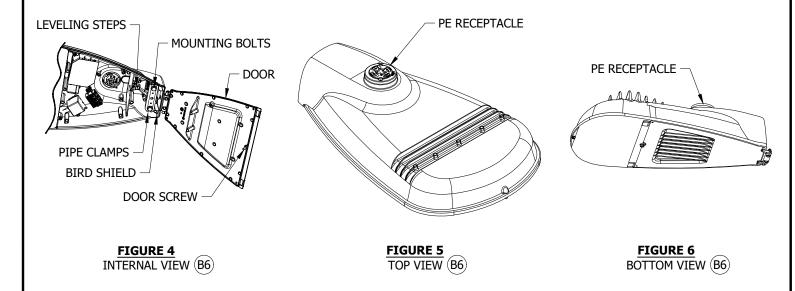

C. ELECTRICAL CONNECTIONS OF FIXTURE

Indicates Latest Revision

 MAKE ALL CONNECTIONS IN ACCORDANCE WITH THE NATIONAL ELECTRICAL CODE AND APPLICABLE LOCAL CODE REQUIREMENTS INCLUDING GROUNDING. VERIFY SUPPLY VOLTAGE MATCHES NAMEPLATE RATING. USE #6 THRU #16 AWG SERVICE LEADS AND MATCH THE NAMEPLATE'S SERVICE LEAD TEMPERATURE RATING. EXTEND SERVICE LEADS APPROXIMATELY 7 INCHES PAST PIPE/MOUNTING BRACKET END.

© 1998 - 2023 San Diego Gas & Electric Company. All rights reserved. Removal of this copyright notice without permission is not permitted under law.

Completely Revised

REV	CHANGE	DR	BY	DSN	APV	DATE	REV	CHANGE	DR	BY	DSN	APV	DATE
С	FORMATTING	EDM	JIK	-	-	01/18/2022	F						
В	TABLE UPDATE	AMP	JIK	JES	CZH	02/12/2020	Е						
Α	ORIGINAL ISSUE	AMP	JIK	JES	CZH	08/20/2019	D	NOTES UPDATE	AMP	RSL	JAS	KRG	02/16/2023

SHEET 2 OF 21

SDG&E ELECTRIC OVERHEAD AND UNDERGROUND CONSTRUCTION STANDARDS

New Page

ROADWAY LED LIGHTING FIXTURES INSTALLATION

OH1571.2 UG4471.2

Information Removed

INSTALLATION (CONT'D):

ATTACH SERVICE LEADS TO TERMINAL BLOCK AS SHOWN ON THE WIRING SCHEMATIC. SEE FIGURE 7.

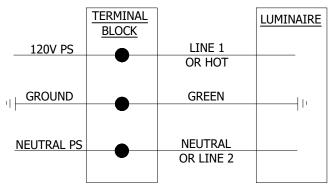


FIGURE 7
WIRING SCHEMATIC (C2)

3 DIMMING CONTROL INSTRUCTIONS ARE FOR REFERENCE SINCE LUMENS SETTINGS ARE PRESET BY MANUFACTURER FOR ALL STOCK FIXTURES. FOR WIRED DIMMING CONTROLS, ATTACH DIMMING LEADS PER WIRING SCHEMATIC. REFER TO INSTALLATION INSTRUCTIONS FOR BOLT TORQUES. DO NOT OVER TIGHTEN BOLT. SEE FIGURE 8.

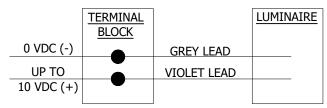


FIGURE 8
DIMMING CONTROL SCHEMATIC (C3)

BILL OF MATERIALS: NONE

NOTES:

- I. THIS IS A REPRODUCTION OR ADAPTATION OF MANUFACTURER DATA. REFER TO SPECIFIC PRODUCT INSTALLATION MANUALS PROVIDED WITH STOCK MATERIALS FOR COMPLETE SAFETY AND INSTALLATION INSTRUCTIONS.
- (II) MOUNTING HEIGHTS PROVIDED ON PAGE OH1571.1 ARE SPECIFIC TO NEW UNDERGROUND FEED INSTALLATIONS DUE TO STANDARD CONCRETE POLE SIZES AVAILABLE. NEW LED STREETLIGHT INSTALLATIONS OR HPSV-TO-LED UPGRADE INSTALLATIONS MAY BE MOUNTED WITHIN 2 FEET OF THESE REFERENCE MOUNTING HEIGHTS AS LONG AS THE REQUIRED CLEARANCES TO OTHER FACILITIES ARE MAINTAINED PER OH1509.
- (III) FOR NEW SDG&E OWNED STREETLIGHT INSTALLATIONS (NOT EXISTING CONVERSIONS), A LIGHTING DESIGN ANALYSIS MAY BE REQUIRED TO DETERMINE THE REQUIRED MOUNTING HEIGHT IF THE REFERENCE MOUNTING HEIGHTS PROVIDED HERE ARE NOT FEASIBLE. CONTACT THE STREET LIGHTING GROUP IN THIS SCENARIO FOR GUIDANCE.

REFERENCE:

- (a) OVERHEAD FIELD MAINTENANCE ONLY SECTION 1500 FOR HPSV AND LPSV FIXTURE DETAIL.
- (b) SOME FIXTURES ARE NO LONGER AVAILABLE.
- c. SEE OH1570 FOR OVERHEAD LIGHTING INSTALLATION.
- d. SEE UG4431 FOR UNDERGROUND LIGHTING INSTALLATION.
- e. SEE OH1512 FOR PHOTOELECTRIC CONTROLS AVAILABLE.

Indicates Latest Revision

© 1998 - 2023 San Diego Gas & Electric Company. All rights reserved. Removal of this copyright notice without permission is not permitted under law.

Completely Revised

REV	CHANGE	DR	BY	DSN	APV	DATE	REV	CHANGE	DR	BY	DSN	APV	DATE
С	FORMATTING	EDM	JIK	-	-	01/18/2022	F						
В	TABLE UPDATE	AMP	JIK	JES	CZH	02/12/2020	Е						
Α	ORIGINAL ISSUE	AMP	JIK	JES	CZH	08/20/2019	D	NOTES UPDATE	AMP	RSL	JAS	KRG	02/16/2023

SHEET 3 OF 21 SDG&E ELECTRIC OVERHEAD AND UNDERGROUND CONSTRUCTION STANDARDS

New Page

Information Removed

OH1571.3 UG4471.3

ROADWAY LED LIGHTING INSTALLATION

SCOPE: THIS STANDARD SHOWS VARIOUS GE EVOLVE LED ROADWAY LIGHTING FIXTURES. ATTENTION: SEE NOTES AND REFERENCES SHEET 21. 22 7/64" -13 1/2" FIGURE 2 ADJUSTABLE FOR FIGURE 1 **ISOMETRIC** 1 1/4" TO 2" PIPE TOP VIEW (1 21/32" TO 2 3/8" O.D.) 6 3/8" 5 13/32' 1 4 15/64" 14 45/64" R FIGURE 3 FIGURE 4 FIGURE 5 SIDE VIEW FRONT VIEW **BACK VIEW** 3 37/64" LOW VOLTAGE **INDICATOR** 1 3/8" 5" FIGURE 6 **BOTTOM VIEW** TABLE 1 **MANUFACTURER** LUMENS **UNIT WEIGHT PROJECTED** DISTRIBUTION STOCK **DESIGN COLOR TEMPERATURE** NAME/STYLE TYPE (LBS) **PACKAGE AREA** NUMBER UNITS GE/ERL1 1900L 3,000K 15.5 SEE TABLE 3 TYPE II WIDE S473100 LC14GE © 1998 - 2023 San Diego Gas & Electric Company. All rights reserved. Removal of this copyright notice without permission is not permitted under law. **CHANGE** CHANGE DATE REV DR BY DSN APV DATE REV DR BY DSN APV C **FORMATTING EDM** JIK 01/18/2022 AMP В **TABLE UPDATE** JIK JES CZH 02/12/2020 Ε JIK ORIGINAL ISSUE AMP **JES** CZH 08/20/2019 AMP RSL KRG 02/16/2023 Α D NOTES UPDATE JAS Completely Revised New Page Information Removed **Indicates Latest Revision** SDG&E ELECTRIC OVERHEAD AND UNDERGROUND CONSTRUCTION STANDARDS SHEET OH1571.4 4 OF 21 UG4471.4 GE EVOLVE ROADWAY LIGHTING

2KL FIXTURE

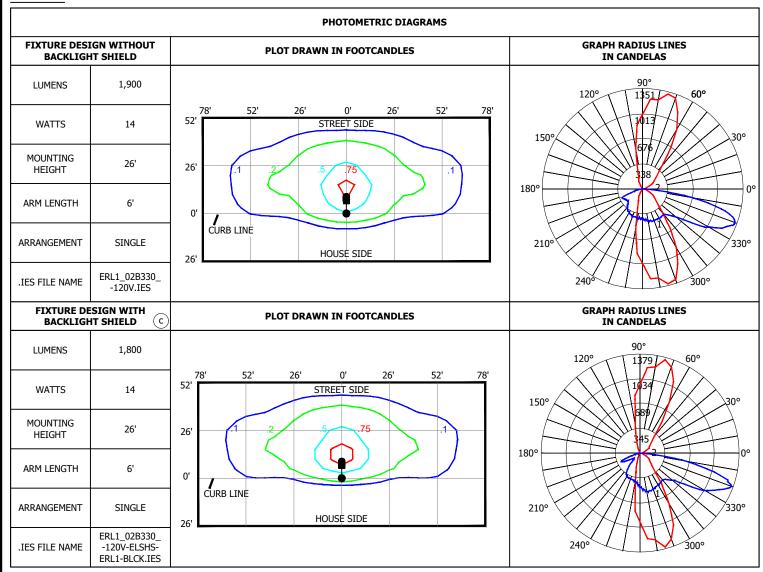


TABLE 3

	LUMINAIRE ESTIMATED PROJECTED AREA (EPA)												
HORIZONTAL TENON. CONFIG.	SINGLE	2 @ 90°	2 @ 180°										
	•												
STANDARD LUMINAIRE (FT²) (TENON EPA NOT INCLUDED)	0.50	1.0	1.0										

© 1998 - 2023 San Diego Gas & Electric Company. All rights reserved. Removal of this copyright notice without permission is not permitted under law.

Indicates Latest Revision

REV	CHANGE	DR	BY	DSN	APV	DATE	REV	CHANGE	DR	BY	DSN	APV	DATE
С	FORMATTING	EDM	JIK	-	-	01/18/2022	F						
В	TABLE UPDATE	AMP	JIK	JES	CZH	02/12/2020	Е						
Α	ORIGINAL ISSUE	AMP	JIK	JES	CZH	08/20/2019	D	NOTES UPDATE	AMP	RSL	JAS	KRG	02/16/2023

SHEET 5 OF 21 SDG&E ELECTRIC OVERHEAD AND UNDERGROUND CONSTRUCTION STANDARDS

2KL FIXTURE


Completely Revised

GE EVOLVE ROADWAY LIGHTING

New Page

Information Removed

OH1571.5 UG4471.5

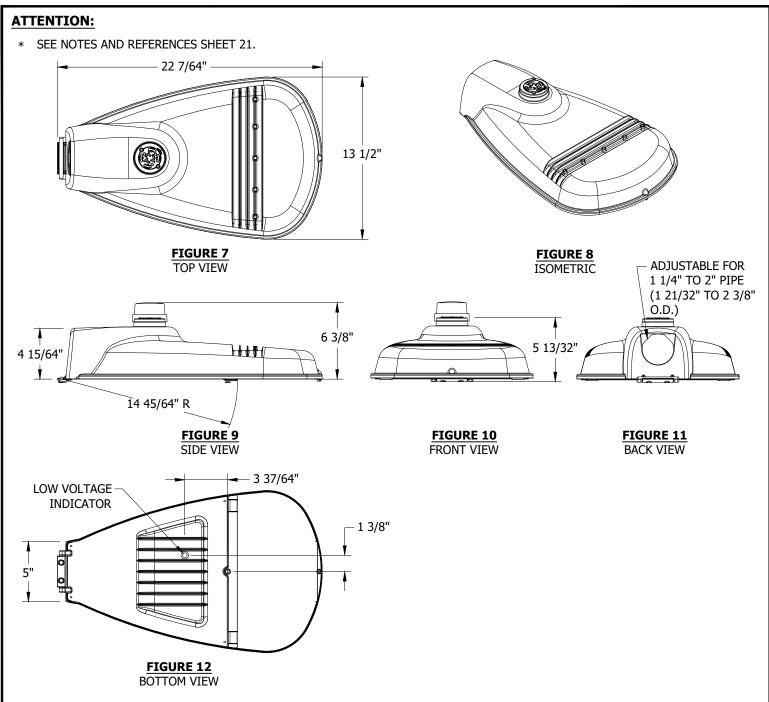

MANUFACTURER NAME/STYLE	LUMENS PACKAGE	COLOR TEMPERATURE	UNIT WEIGHT (LBS)	PROJECTED AREA	DISTRIBUTION TYPE	STOCK NUMBER	DESIGN UNITS
GE/ERL1	3900L	3,000K	15.5	SEE TABLE 6	TYPE II WIDE	S473102	LC31GE

© 1998 - 2023 San Diego Gas & Electric Company. All rights reserved. Removal of this copyright notice without permission is not permitted under law.

Completely Revised

Indicates Latest Revision

REV	CHANGE	DR	BY	DSN	APV	DATE	REV	CHANGE	DR	BY	DSN	APV	DATE
С	FORMATTING	EDM	JIK	-	-	01/18/2022	F						
В	TABLE UPDATE	AMP	JIK	JES	CZH	02/12/2020	Е						
Α	ORIGINAL ISSUE	AMP	JIK	JES	CZH	08/20/2019	D	NOTES UPDATE	AMP	RSL	JAS	KRG	02/16/2023

SHEET 6 OF 21 SDG&E ELECTRIC OVERHEAD AND UNDERGROUND CONSTRUCTION STANDARDS

New Page

Information Removed

GE EVOLVE LED ROADWAY LIGHTING 4KL FIXTURE

OH1571.6 UG4471.6

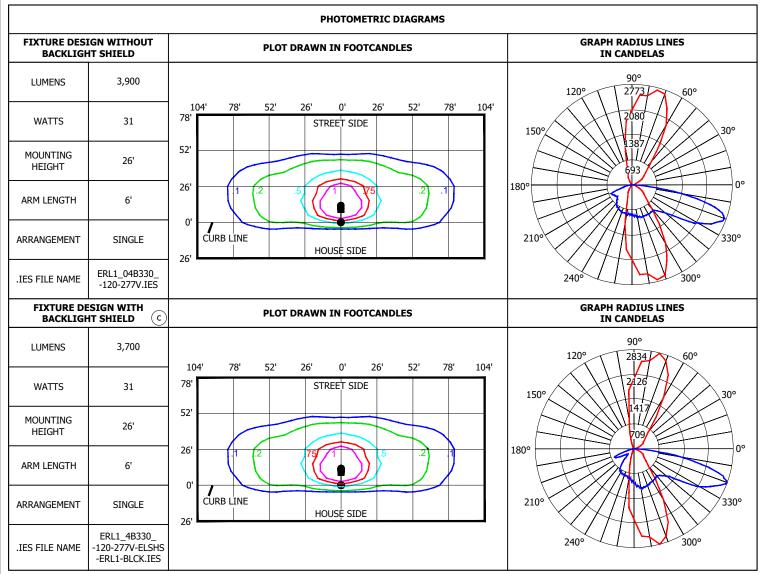


TABLE 6

	LUMINAIRE ESTIMATED PROJECTED AREA (EPA)											
HORIZONTAL TENON. CONFIG.	SINGLE	2 @ 90°	2 @ 180°									
	•											
STANDARD LUMINAIRE (FT²) (TENON EPA NOT INCLUDED)	0.50	1.0	1.0									

© 1998 - 2023 San Diego Gas & Electric Company. All rights reserved. Removal of this copyright notice without permission is not permitted under law.

REV	CHANGE	DR	BY	DSN	APV	DATE	REV	CHANGE	DR	BY	DSN	APV	DATE
С	FORMATTING	EDM	JIK	-	-	01/18/2022	F						
В	TABLE UPDATE	AMP	JIK	JES	CZH	02/12/2020	Е						
Α	ORIGINAL ISSUE	AMP	JIK	JES	CZH	08/20/2019	D	NOTES UPDATE	AMP	RSL	JAS	KRG	02/16/2023

SHEET 7 OF 21

SDG&E ELECTRIC OVERHEAD AND UNDERGROUND CONSTRUCTION STANDARDS


New Page

Information Removed

Completely Revised

Indicates Latest Revision

GE EVOLVE LED ROADWAY LIGHTING 4KL FIXTURE OH1571.7 UG4471.7

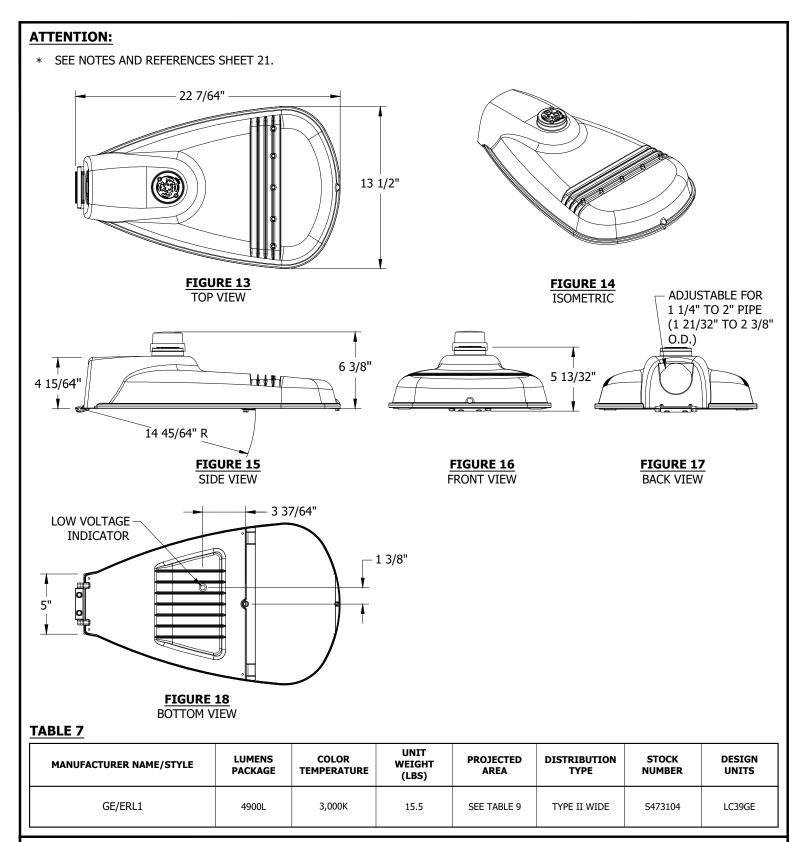

© 1998 - 2023 San Diego Gas & Electric Company. All rights reserved. Removal of this copyright notice without permission is not permitted under law.

Ľ	REV	CHANGE	DR	BY	DSN	APV	DATE	REV	CHANGE	DR	BY	DSN	APV	DATE
	С	FORMATTING	EDM	JIK	-	1	01/18/2022	F						
I	В	TABLE UPDATE	AMP	JIK	JES	CZH	02/12/2020	Е						
	Α	ORIGINAL ISSUE	AMP	JIK	JES	CZH	08/20/2019	D	NOTES UPDATE	AMP	RSL	JAS	KRG	02/16/2023
г														

SHEET 8 OF 21
 Indicates Latest Revision
 Completely Revised
 New Page
 Information Removed

 SDG&E ELECTRIC OVERHEAD AND UNDERGROUND CONSTRUCTION STANDARDS

COL LECTING OVERNIE DAME CHEEKGROOME CONSTRUCTION STATE

OH1571.8 UG4471.8

GE EVOLVE LED ROADWAY LIGHTING 5KL FIXTURE

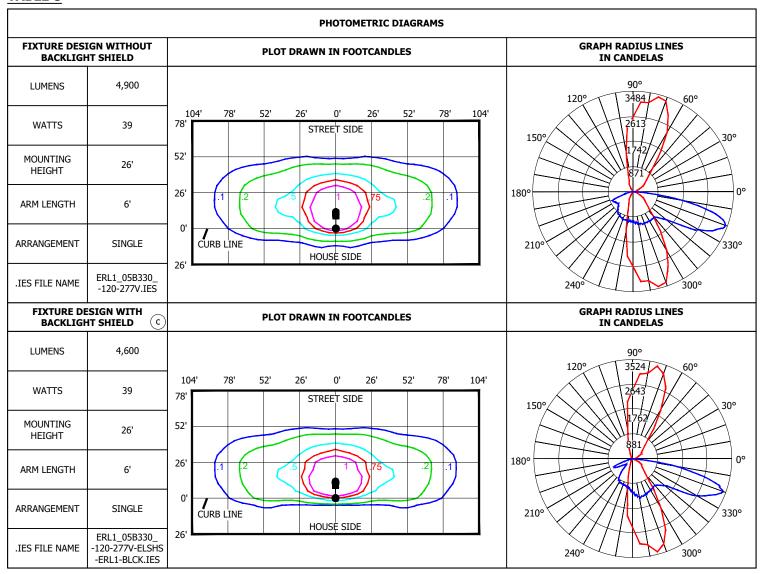


TABLE 9

	LUMINAIRE ESTIMATED PROJECTED AREA (EPA)												
HORIZONTAL TENON. CONFIG.	SINGLE	2 @ 90°	2 @ 180°										
	•												
STANDARD LUMINAIRE (FT ²) (TENON EPA NOT INCLUDED)	0.50	1.0	1.0										

© 1998 - 2023 San Diego Gas & Electric Company. All rights reserved. Removal of this copyright notice without permission is not permitted under law.

Completely Revised

Indicates Latest Revision

REV	CHANGE	DR	BY	DSN	APV	DATE	REV	CHANGE	DR	BY	DSN	APV	DATE
С	FORMATTING	EDM	JIK	-	-	01/18/2022	F						
В	TABLE UPDATE	AMP	JIK	JES	CZH	02/12/2020	Е						
Α	ORIGINAL ISSUE	AMP	JIK	JES	CZH	08/20/2019	D	NOTES UPDATE	AMP	RSL	JAS	KRG	02/16/2023


SHEET 9 OF 21 SDG&E ELECTRIC OVERHEAD AND UNDERGROUND CONSTRUCTION STANDARDS

New Page

Information Removed

GE EVOLVE LED ROADWAY LIGHTING 5KL FIXTURE

OH1571.9 UG4471.9

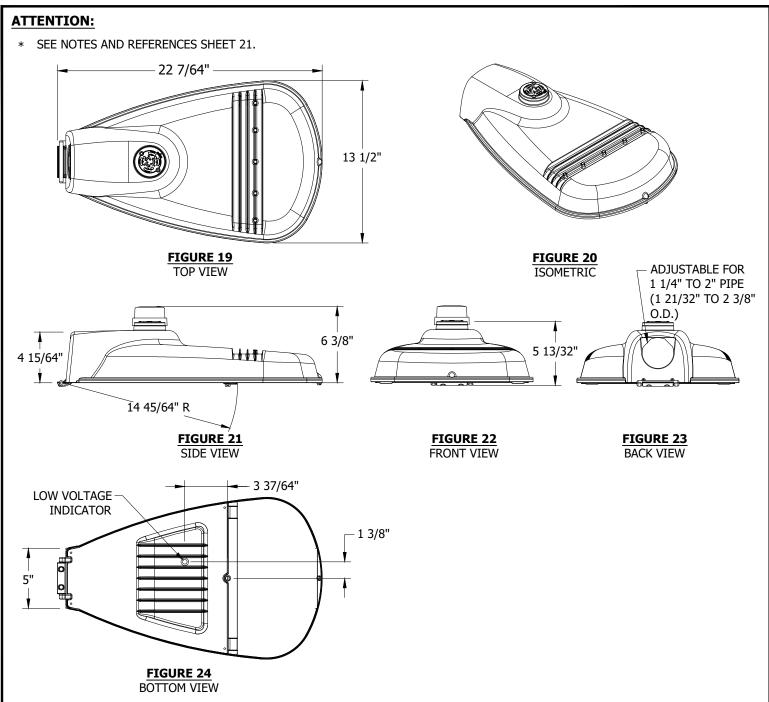

MANUFACTURER NAME/STYLE	URER NAME/STYLE LUMENS PACKAGE		UNIT WEIGHT (LBS)	PROJECTED AREA	DISTRIBUTION TYPE	STOCK NUMBER	DESIGN UNITS
GE/ERL1	7800L	3,000K	15.5	SEE TABLE 12	TYPE II WIDE	S473106	LC78GE

© 1998 - 2023 San Diego Gas & Electric Company. All rights reserved. Removal of this copyright notice without permission is not permitted under law.

Indicates Latest Revision

REV	CHANGE	DR	BY	DSN	APV	DATE	REV	CHANGE	DR	BY	DSN	APV	DATE
С	FORMATTING	EDM	JIK	-	-	01/18/2022	F						
В	TABLE UPDATE	AMP	JIK	JES	CZH	02/12/2020	Е						
Α	ORIGINAL ISSUE	AMP	JIK	JES	CZH	08/20/2019	D	NOTES UPDATE	AMP	RSL	JAS	KRG	02/16/2023

SHEET 10 OF 21 SDG&E ELECTRIC OVERHEAD AND UNDERGROUND CONSTRUCTION STANDARDS

New Page

Information Removed

Completely Revised

GE EVOLVE LED ROADWAY LIGHTING 8KL FIXTURE

OH1571.10 UG4471.10

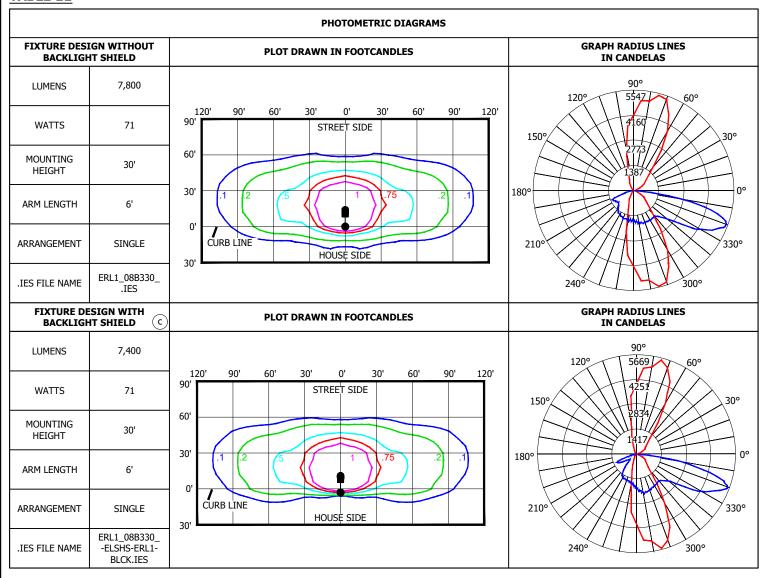


TABLE 12

	LUMINAIRE ESTIMATED PROJECTED AREA (EPA)												
HORIZONTAL TENON. CONFIG.	SINGLE	2 @ 90°	2 @ 180°										
	•												
STANDARD LUMINAIRE (FT ²) (TENON EPA NOT INCLUDED)	0.50	1.0	1.0										

© 1998 - 2023 San Diego Gas & Electric Company. All rights reserved. Removal of this copyright notice without permission is not permitted under law.

REV	CHANGE	DR	BY	DSN	APV	DATE	REV	CHANGE	DR	BY	DSN	APV	DATE
С	FORMATTING	EDM	JIK	-	-	01/18/2022	F						
В	TABLE UPDATE	AMP	JIK	JES	CZH	02/12/2020	Е						
Α	ORIGINAL ISSUE	AMP	JIK	JES	CZH	08/20/2019	D	NOTES UPDATE	AMP	RSL	JAS	KRG	02/16/2023

SHEET 11 OF 21 SDG&E ELECTRIC OVERHEAD AND UNDERGROUND CONSTRUCTION STANDARDS


New Page

Information Removed

Completely Revised

Indicates Latest Revision

GE EVOLVE LED ROADWAY LIGHTING 8KL FIXTURE OH1571.11 UG4471.11

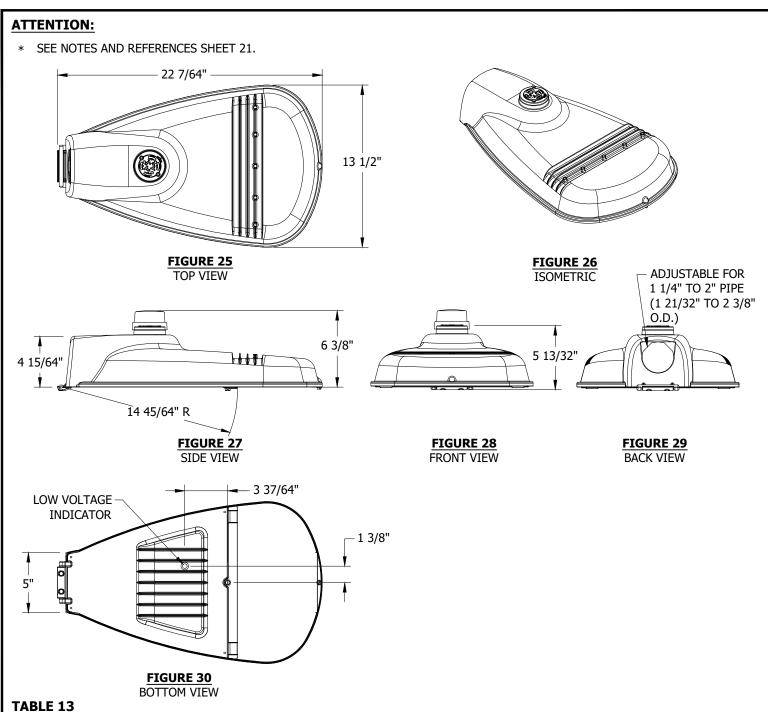

MANUFACTURER NAME/STYLE	CTURER NAME/STYLE LUMENS PACKAGE		UNIT WEIGHT (LBS)	PROJECTED AREA	DISTRIBUTION TYPE	STOCK NUMBER	DESIGN UNITS
GE/ERL1	9600L	3,000K	15.5	SEE TABLE 15	TYPE III	S473108	LC99GE

© 1998 - 2023 San Diego Gas & Electric Company. All rights reserved. Removal of this copyright notice without permission is not permitted under law.

Completely Revised

Indicates Latest Revision

REV	CHANGE	DR	BY	DSN	APV	DATE	REV	CHANGE	DR	BY	DSN	APV	DATE
С	FORMATTING	EDM	JIK	-	-	01/18/2022	F						
В	TABLE UPDATE	AMP	JIK	JES	CZH	02/12/2020	Е						
Α	ORIGINAL ISSUE	AMP	JIK	JES	CZH	08/20/2019	D	NOTES UPDATE	AMP	RSL	JAS	KRG	02/16/2023

SHEET 12 OF 21 SDG&E ELECTRIC OVERHEAD AND UNDERGROUND CONSTRUCTION STANDARDS

New Page

Information Removed

GE EVOLVE LED ROADWAY LIGHTING **10KL FIXTURE**

OH1571.12 UG4471.12

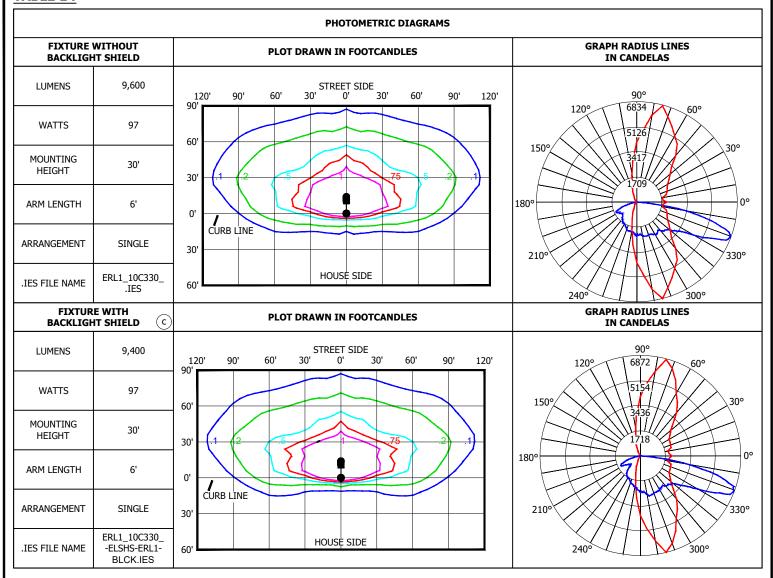


TABLE 15

LUMINAIRE ESTIMATED PROJECTED AREA (EPA)												
HORIZONTAL TENON. CONFIG.	SINGLE	2 @ 90°	2 @ 180°									
	•											
STANDARD LUMINAIRE (FT²) (TENON EPA NOT INCLUDED)	0.50	1.0	1.0									

© 1998 - 2023 San Diego Gas & Electric Company. All rights reserved. Removal of this copyright notice without permission is not permitted under law.

REV	CHANGE	DR	BY	DSN	APV	DATE	REV	CHANGE	DR	BY	DSN	APV	DATE
С	FORMATTING	EDM	JIK	-	-	01/18/2022	F						
В	TABLE UPDATE	AMP	JIK	JES	CZH	02/12/2020	Е						
Α	ORIGINAL ISSUE	AMP	JIK	JES	CZH	08/20/2019	D	NOTES UPDATE	AMP	RSL	JAS	KRG	02/16/2023

SHEET 13 OF 21 SDG&E ELECTRIC OVERHEAD AND UNDERGROUND CONSTRUCTION STANDARDS

10KL FIXTURE

Completely Revised


Indicates Latest Revision

GE EVOLVE LED ROADWAY LIGHTING

New Page

Information Removed

OH1571.13 UG4471.13

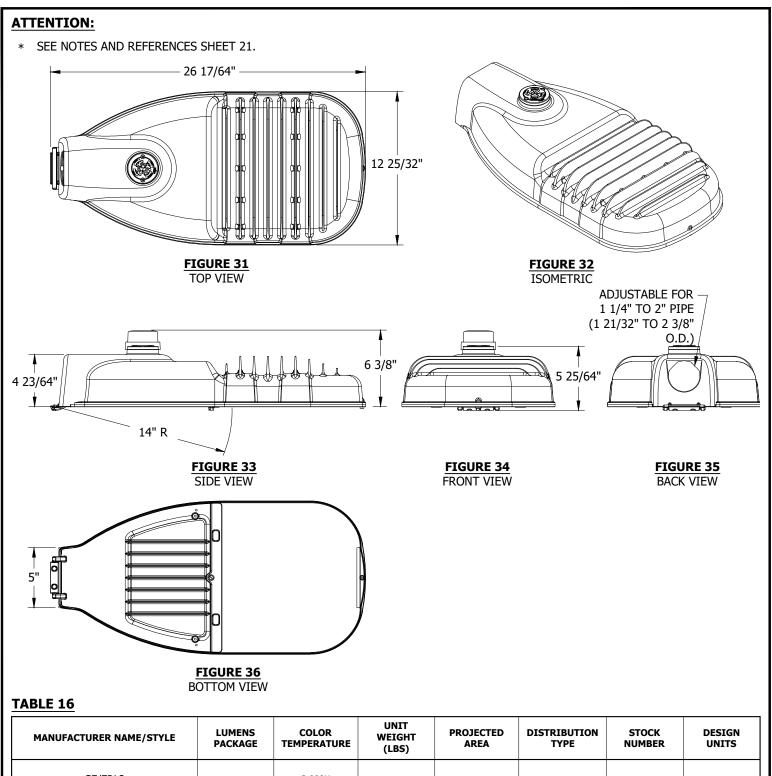

MANUFACTURER NAME/STYLE	LUMENS PACKAGE	COLOR TEMPERATURE	UNIT WEIGHT (LBS)	PROJECTED AREA	DISTRIBUTION TYPE	STOCK NUMBER	DESIGN UNITS
GE/ERL2	20100L	3,000K	24.0	SEE TABLE 18	TYPE III	S473110	LC174G

© 1998 - 2023 San Diego Gas & Electric Company. All rights reserved. Removal of this copyright notice without permission is not permitted under law.

Completely Revised

Indicates Latest Revision

REV	CHANGE	DR	BY	DSN	APV	DATE	REV	CHANGE	DR	BY	DSN	APV	DATE
С	FORMATTING	EDM	JIK	-	-	01/18/2022	F						
В	TABLE UPDATE	AMP	JIK	JES	CZH	02/12/2020	Е						
Α	ORIGINAL ISSUE	AMP	JIK	JES	CZH	08/20/2019	D	NOTES UPDATE	AMP	RSL	JAS	KRG	02/16/2023

SHEET 14 OF 21 SDG&E ELECTRIC OVERHEAD AND UNDERGROUND CONSTRUCTION STANDARDS

New Page

Information Removed

GE EVOLVE LED ROADWAY LIGHTING **20KL FIXTURE**

OH1571.14 UG4471.14

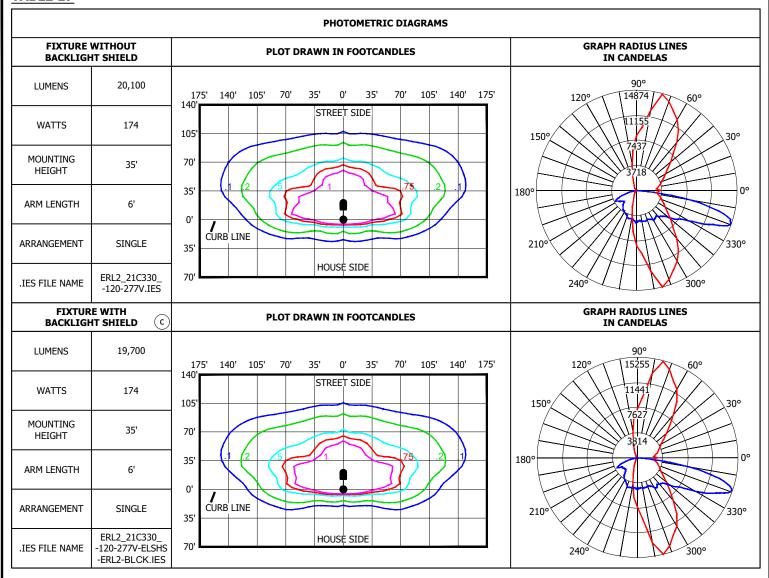


TABLE 18

	LUMINAIRE ESTIMATED PROJECTED AREA (EPA)												
HORIZONTAL TENON. CONFIG.	SINGLE	2 @ 90°	2 @ 180°										
	•	•											
STANDARD LUMINAIRE (FT²) (TENON EPA NOT INCLUDED)	0.57	1.14	1.14										

© 1998 - 2023 San Diego Gas & Electric Company. All rights reserved. Removal of this copyright notice without permission is not permitted under law.

REV	CHANGE	DR	BY	DSN	APV	DATE	REV	CHANGE	DR	BY	DSN	APV	DATE
С	FORMATTING	EDM	JIK	-	-	01/18/2022	F						
В	TABLE UPDATE	AMP	JIK	JES	CZH	02/12/2020	Е						
Α	ORIGINAL ISSUE	AMP	JIK	JES	CZH	08/20/2019	D	NOTES UPDATE	AMP	RSL	JAS	KRG	02/16/2023

SHEET 15 OF 21 SDG&E ELECTRIC OVERHEAD AND UNDERGROUND CONSTRUCTION STANDARDS

New Page


Information Removed

Completely Revised

Indicates Latest Revision

GE EVOLVE LED ROADWAY LIGHTING 20KL FIXTURE

OH1571.15 UG4471.15

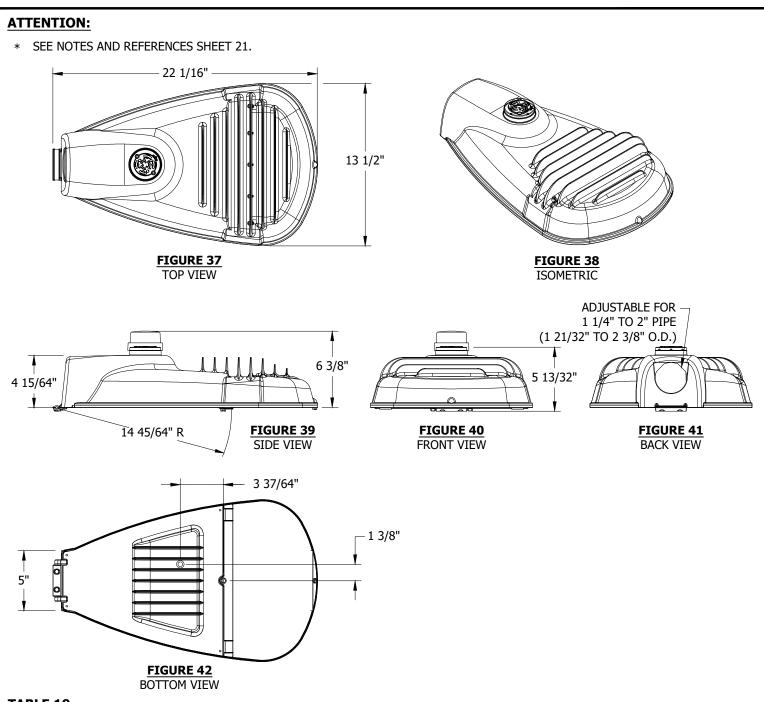

MANUFACTURER NAME/STYLE	LUMENS PACKAGE	COLOR TEMPERATURE	UNIT WEIGHT (LBS)	PROJECTED AREA	DISTRIBUTION TYPE	STOCK NUMBER	DESIGN UNITS
GE/ERLH	11000L	3,000K	15.15	SEE TABLE 21	TYPE IV	S473112	LC96GE

© 1998 - 2023 San Diego Gas & Electric Company. All rights reserved. Removal of this copyright notice without permission is not permitted under law.

Completely Revised

Indicates Latest Revision

REV	CHANGE	DR	BY	DSN	APV	DATE	REV	CHANGE	DR	BY	DSN	APV	DATE
С	FORMATTING	EDM	JIK	-	-	01/18/2022	F						
В	TABLE UPDATE	AMP	JIK	JES	CZH	02/12/2020	Е						
Α	ORIGINAL ISSUE	AMP	JIK	JES	CZH	08/20/2019	D	NOTES UPDATE	AMP	RSL	JAS	KRG	02/16/2023

SHEET 16 OF 21 SDG&E ELECTRIC OVERHEAD AND UNDERGROUND CONSTRUCTION STANDARDS

New Page

Information Removed

GE EVOLVE LED ROADWAY LIGHTING 11KL FIXTURE OH1571.16 UG4471.16

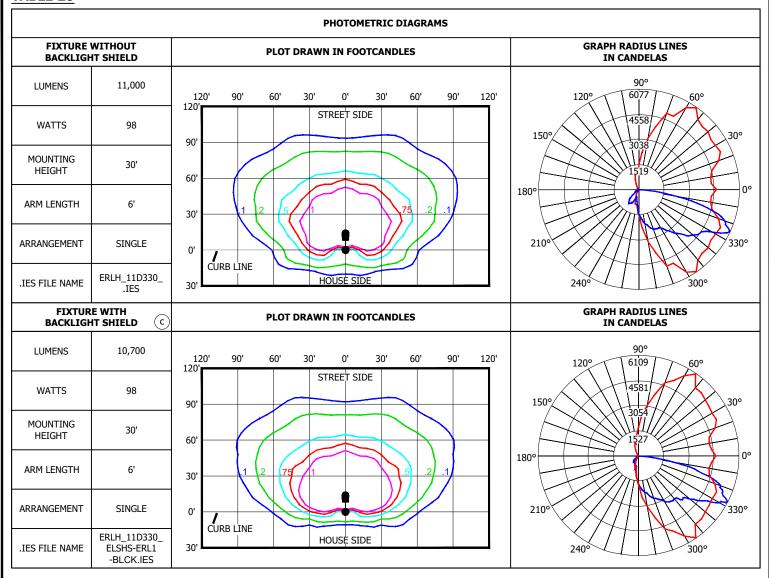


TABLE 21

	LUMINAIRE ESTIMATE	D PROJECTED AREA (EPA)	
HORIZONTAL TENON. CONFIG.	SINGLE	2 @ 90°	2 @ 180°
	•-•		
STANDARD LUMINAIRE (FT²) (TENON EPA NOT INCLUDED)	0.50	1.0	1.0

© 1998 - 2023 San Diego Gas & Electric Company. All rights reserved. Removal of this copyright notice without permission is not permitted under law.

Indicates Latest Revision

REV	CHANGE	DR	BY	DSN	APV	DATE	REV	CHANGE	DR	BY	DSN	APV	DATE
С	FORMATTING	EDM	JIK	-	-	01/18/2022	F						
В	TABLE UPDATE	AMP	JIK	JES	CZH	02/12/2020	Е						
Α	ORIGINAL ISSUE	AMP	JIK	JES	CZH	08/20/2019	D	NOTES UPDATE	AMP	RSL	JAS	KRG	02/16/2023


SHEET 17 OF 21 SDG&E ELECTRIC OVERHEAD AND UNDERGROUND CONSTRUCTION STANDARDS

New Page

Information Removed

Completely Revised

GE EVOLVE LED ROADWAY LIGHTING 11KL FIXTURE OH1571.17 UG4471.17

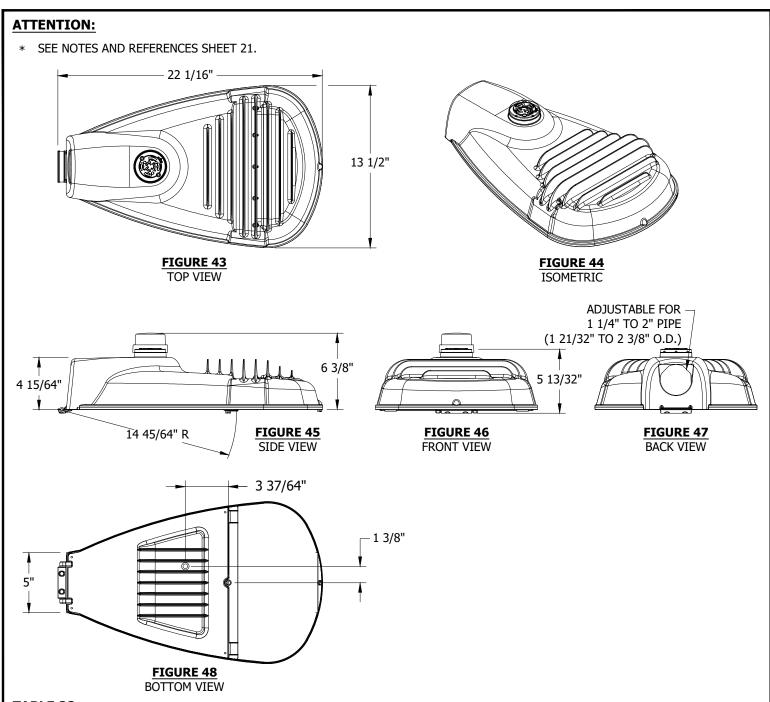

MANUFACTURER NAME/STYLE	LUMENS PACKAGE	COLOR TEMPERATURE	UNIT WEIGHT (LBS)	PROJECTED AREA	DISTRIBUTION TYPE	STOCK NUMBER	DESIGN UNITS
GE/ERLH	14400L	3,000K	15.15	SEE TABLE 24	TYPE III	S473114	LC136G

© 1998 - 2023 San Diego Gas & Electric Company. All rights reserved. Removal of this copyright notice without permission is not permitted under law.

Completely Revised

Indicates Latest Revision

REV	CHANGE	DR	BY	DSN	APV	DATE	REV	CHANGE	DR	BY	DSN	APV	DATE
С	FORMATTING	EDM	JIK	-	-	01/18/2022	F						
В	TABLE UPDATE	AMP	JIK	JES	CZH	02/12/2020	Е						
Α	ORIGINAL ISSUE	AMP	JIK	JES	CZH	08/20/2019	D	NOTES UPDATE	AMP	RSL	JAS	KRG	02/16/2023

SHEET 18 OF 21 SDG&E ELECTRIC OVERHEAD AND UNDERGROUND CONSTRUCTION STANDARDS

New Page

Information Removed

GE EVOLVE LED ROADWAY LIGHTING 15KL FIXTURE OH1571.18 UG4471.18

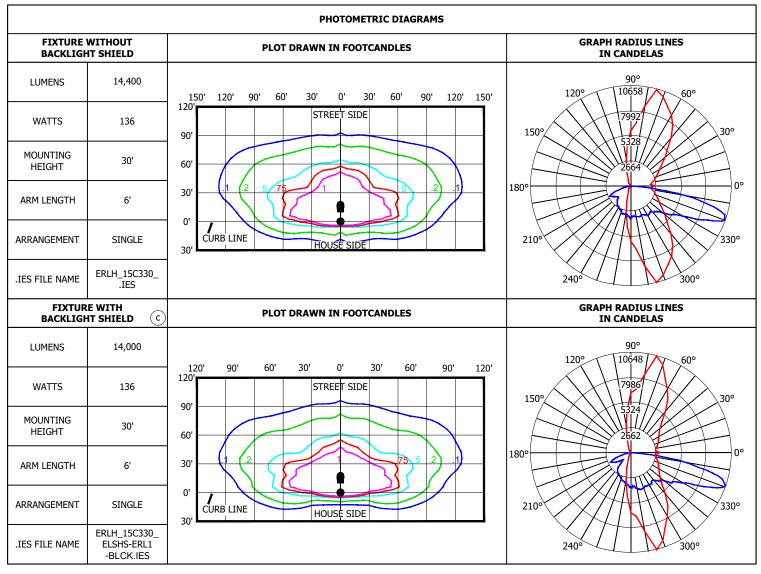


TABLE 24

	LUMINAIRE ESTIMATED PROJECTED AREA (EPA)												
HORIZONTAL TENON. CONFIG.	SINGLE	2 @ 90°	2 @ 180°										
	•												
STANDARD LUMINAIRE (FT ²) (TENON EPA NOT INCLUDED)	0.50	1.0	1.0										

© 1998 - 2023 San Diego Gas & Electric Company. All rights reserved. Removal of this copyright notice without permission is not permitted under law.

REV	CHANGE	DR	BY	DSN	APV	DATE	REV	CHANGE	DR	BY	DSN	APV	DATE
С	FORMATTING	EDM	JIK	-	-	01/18/2022	F						
В	TABLE UPDATE	AMP	JIK	JES	CZH	02/12/2020	Е						
Α	ORIGINAL ISSUE	AMP	JIK	JES	CZH	08/20/2019	D	NOTES UPDATE	AMP	RSL	JAS	KRG	02/16/2023

SHEET 19 OF 21 SDG&E ELECTRIC OVERHEAD AND UNDERGROUND CONSTRUCTION STANDARDS


New Page


Information Removed


Completely Revised


Indicates Latest Revision

GE EVOLVE LED ROADWAY LIGHTING 15KL FIXTURE OH1571.19 UG4471.19

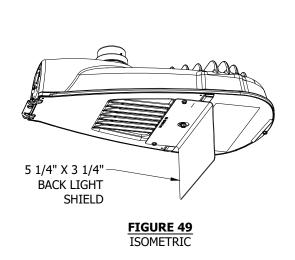

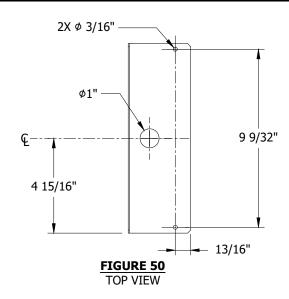

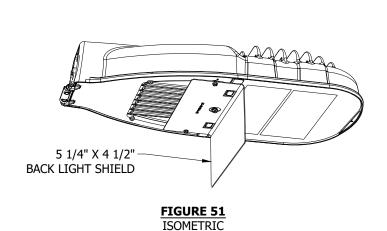

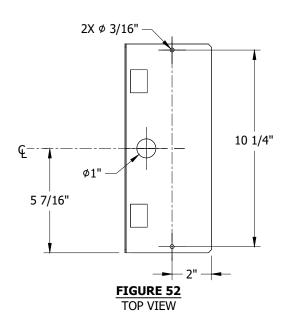

GE LED BACK LIGHT SHIELD													
DESCRIPTION	FIGURE	FIXTURE TYPE COMPATIBILITY BY STOCK NUMBER	STOCK NUMBER	DESIGN UNITS									
ERL1 & ERLH BACK LIGHT SHIELD, 5 1/4" X 3 1/4" X 9 7/8" LONG	49	S473100, S473102, S473104, S473106, S473108, S473112, S473114	S643014	GEBLS1									
ERL2 BACK LIGHT SHIELD, 5 1/4" X 4 1/2" X 10 7/8" LONG	51	S473110	S643016	GEBLS2									

© 1998 - 2023 San Diego Gas & Electric Company. All rights reserved. Removal of this copyright notice without permission is not permitted under law.

REV	CHANGE	DR	BY	DSN	APV	DATE	REV	CHANGE	DR	BY	DSN	APV	DATE
С	FORMATTING	EDM	JIK	-	-	01/18/2022	F						
В	TABLE UPDATE	AMP	JIK	JES	CZH	02/12/2020	Е						
Α	ORIGINAL ISSUE	AMP	JIK	JES	CZH	08/20/2019	D	NOTES UPDATE	AMP	RSL	JAS	KRG	02/16/2023

SHEET 20 OF 21
 Indicates Latest Revision
 Completely Revised
 New Page
 Information Removed

 SDG&E ELECTRIC OVERHEAD AND UNDERGROUND CONSTRUCTION STANDARDS

GE EVOLVE LED ROADWAY LIGHTING

FIXTURES - BACK LIGHT SHIELD

OH1571.20 UG4471.20

INSTALLATION:

- A. REMOVE DOOR FROM LUMINAIRE BEFORE INSTALLING SCREWS TO PREVENT INTERNAL DAMAGE. UNFASTEN DOOR LATCH SCREW, OPEN DOOR, AND REMOVE DOOR FROM HINGE CRADLE.
- B. FASTEN SHIELD TO DOOR BY SECURING THE INCLUDED THREAD CUTTING SCREWS INTO THE TWO 3/16-INCH HOLES ON THE SHIELD (SHOWN ON FIGURES 50 AND 52).
- C. MAKE SURE THE SHIELD IS ORIENTED CORRECTLY BY VERIFYING THE 1-INCH HOLE IN THE CENTER OF THE SHIELD LINES UP WITH THE LATCH SCREW ON THE DOOR (SHOWN ON FIGURES 49 AND 51). FOR THE ERL2 SHIELD, THE SQUARE CUTOUTS ON THE SHIELD SHOULD LINE UP WITH THE SQUARE BUMPS ON THE DOOR (SHOWN ON FIGURE 51).
- D. TO REPLACE DOOR INTO LUMINAIRE, HOLD SLIGHTLY PAST VERTICAL TOWARD THE POLE-SIDE OF THE HINGE. INSERT HINGE PIN INTO HINGE CRADLE AND LOWER DOOR TO VERIFY DOOR CAN HANG FREE. CLOSE DOOR AND SECURE LATCH SCREW.

BILL OF MATERIALS: NONE

NOTES:

- I. REFER TO SPECIFIC PRODUCT INSTALLATION MANUALS PROVIDED WITH ITEM FOR COMPLETE SAFETY AND INSTALLATION INSTRUCTIONS.
- II. SEE NON-OPERATIONAL ESP TBD FOR IES DESIGN FILES.
- (III) MANUFACTURER DATA REPRODUCED OR ADAPTED WHERE NOTED FROM PRODUCT CUT SHEET OLP-3128 (REV 09/06/17) AND INSTALLATION GUIDE GEH-6064-SP (REV 05/17/17).

REFERENCE:

- a. FOR OVERHEAD LIGHTING INSTALLATION, SEE OH1570.
- b. FOR UNDERGROUND LIGHTING INSTALLATION, SEE UG4431.
- (c) FOR BACKLIGHT SHIELD AND INSTALLATION DETAILS, SEE SHEET 20.

Indicates Latest Revision

© 1998 - 2023 San Diego Gas & Electric Company. All rights reserved. Removal of this copyright notice without permission is not permitted under law.

REV	CHANGE	DR	BY	DSN	APV	DATE	REV	CHANGE	DR	BY	DSN	APV	DATE
С	FORMATTING	EDM	JIK	-	-	01/18/2022	F						
В	TABLE UPDATE	AMP	JIK	JES	CZH	02/12/2020	Е						
Α	ORIGINAL ISSUE	AMP	JIK	JES	CZH	08/20/2019	D	NOTES UPDATE	AMP	RSL	JAS	KRG	02/16/2023

SHEET 21 OF 21 SDG&E ELECTRIC OVERHEAD AND UNDERGROUND CONSTRUCTION STANDARDS

New Page

Information Removed

Completely Revised

GE EVOLVE LED ROADWAY LIGHTING FIXTURES - NOTES AND REFERENCES

OH1571.21 UG4471.21 **SCOPE:** THIS STANDARD SHOWS CREE RSW & TRAVEYO TYPE LED FIXTURES USED TO PROVIDE ROADWAY LIGHTING.

TABLE 1

			CREE LED F	IXTURE INDEX										
DESCRIPTION	DESIGN UNITS	MOUNTING HEIGHT	MAXIMUM SYSTEM WATTAGE	STANDARD PAGE	STOCK NUMBER	FIGURE DETAIL	HPSV/LPSV EQUIVALENT STOCK NUMBERS a b							
5KL RSW TYPE 3	RWS3	26'	45	OH 1572.6	S473138	1	S473800, S473400, S473802, S473402							
5KL RSW TYPE 2	54/3802, 54/3402													
9KL RSW TYPE 3	RWM3	30'	83	OH 1572.10	S473142	2	S473406, S473806, S473404, S473804							
9KL RSW TYPE 2	RWM2	30'	2	S473406, S473806, S473404, S473804										
14KL RSW TYPE 3	RWL3	30'	136	OH 1572.14	S473144	3	S473408							
24KL RSW TYPE 3	RWX3	35'	223	OH 1572.16	S473146	3	S473410							
5KL TRV TYPE 3														
5KL TRV TYPE 2														
10KL TRV TYPE 3			R	ESERVED FOR FUTURE	USE									
10KL TRV TYPE 2														
25KL TRV TYPE 3														

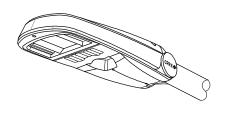


FIGURE 1 RSW SMALL

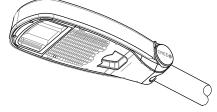


FIGURE 2 RSW MEDIUM

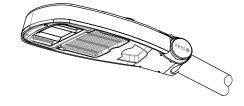


FIGURE 3 RSW LARGE/XL

FUTURE FIGURE FUTURE FIGURE FUTURE FIGURE

FIGURE 4
TRV SMALL

Indicates Latest Revision

FIGURE 5
TRV MEDIUM

FIGURE 6
TRV LARGE

Information Removed

© 1998 - 2021 San Diego Gas & Electric Company. All rights reserved. Removal of this copyright notice without permission is not permitted under law.

Completely Revised

REV	CHANGE	DR	BY	DSN	APV	DATE	REV	CHANGE	DR	BY	DSN	APV	DATE
С							F						
В							Е						
Α	ORIGINAL ISSUE	AMP	RSL	JES	CZH	04/28/21	D						

SHEET 1 OF 20 SDG&E ELECTRIC OVERHEAD CONSTRUCTION STANDARDS

New Page

DG&E ELECTRIC OVERHEAD CONSTRUCTION STANDARDS

OH1572.1 UG4472.1

ROADWAY LED LIGHTING FIXTURES CREE - MANUFACTURER INDEX


ATTENTION: INSTALLATION FOR RSW TYPE LED FIXTURES

INSTALLATION:

A HPSV/LPSV CONVERSION TO LED: REMOVE AND REPLACE ENTIRE HPSV/LPSV STREET LIGHTING FIXTURE AND BALLAST AND REPLACE WITH EQUIVALENT LED FIXTURE SHOWN IN TABLE 1. FOR OVERHEAD CIRCUIT RECONDUCTOR OR REBUILD, MOUNT THE REPLACEMENT LED FIXTURE AT THE EXISTING FIXTURE HEIGHT OR HIGHER WHILE MAINTAINING REQUIRED CLEARANCES TO OTHER FACILITIES PER OH1509.


B. MECHANICAL INSTALLATION OF FIXTURE

- 1. SLIDE FIXTURE ON TO A MINIMUM 8" LONG TENON (MAST), THROUGH OPENING ON THE REAR OF HOUSING. SEE FIGURE 7.
- 2. ONCE DESIRED POSITION IS ACHIEVED, OPEN COVER BY HOLDING FIXTURE AND PULLING THE HANDLE AND ALLOW THE COVER TO SWING OPEN. SEE **FIGURE 8 AND 9**.
- 3. TO LEVEL FIXTURE, USE BUBBLE LEVEL LOCATED INSIDE HOUSING. ADJUST LEVELING OF FIXTURE FROM SIDE TO SIDE BY ROTATION FIXTURE ON POLE. TO LEVEL FROM FRONT TO BACK, SLIDE POLE IN OR OUT TO DIFFERENT STEP IN UPPER HOUSING. EACH STEP CHANGES THE ANGLE IN 2.5 DEGREE INCREMENTS.
- 4. WHEN TIGHTENING BOLTS, MAKE SURE TO ALTERNATE BETWEEN BOLTS TO KEEP BRACKET STRAIGHT. TIGHTEN MOUNTING BOLTS TO THE APPROPRIATE TORQUE VALUES AS SPECIFIED IN THE MANUFACTURER INSTALLATION GUIDE. DO NOT OVER TIGHTEN. SEE **FIGURE 7** FOR BOLT LOCATION.

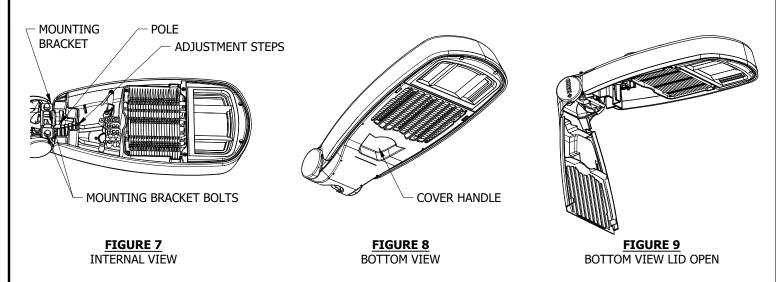

C. ELECTRICAL CONNECTIONS OF FIXTURES

- 1. FOR 120/277V CONNECT THE BLACK FIXTURE LEAD TO THE VOLTAGE SUPPLY POSITION OF THE TERMINAL BLOCK (HOT 1 FOR 208/240V WIRING).
- 2. FOR 120/277V CONNECT THE WHITE FIXTURE LEAD TO THE NEUTRAL SUPPLY POSITION OF THE TERMINAL BLOCK OR (HOT 2 FOR 208/240V WIRING).
- 3. CONNECT THE GREEN OR GREEN/YELLOW GROUND LEAD TO THE GREEN WIRE POSITION OF THE TERMINAL BLOCK.
- 4. PUSH EXCESS SUPPLY WIRES INTO POLE AND CLOSE COVER. MAKE SURE THAT NO WIRES ARE PINCHED AND COVER LATCHES ARE FULLY ENGAGED.

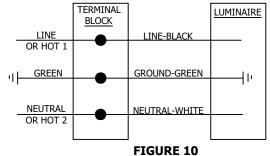

WIRING SCHEMATIC

© 1998 - 2021 San Diego Gas & Electric Company. All rights reserved. Removal of this copyright notice without permission is not permitted under law.

REV	CHANGE	DR	BY	DSN	APV	DATE	REV	CHANGE	DR	BY	DSN	APV	DATE
С							F						
В							Е						
Α	ORIGINAL ISSUE	AMP	RSL	JES	CZH	04/28/21	D						
								V					


SHEET 2 OF 20


Indicates Latest Revision | Completely Revised | New Page | Information Removed | SDG&E ELECTRIC OVERHEAD CONSTRUCTION STANDARDS

ROADWAY LED LIGHTING FIXTURES INSTALLATION FOR RSW SERIES

OH1572.2

- D. MODIFYING FIELD ADJUSTABLE OUTPUT (FAO) SETTINGS OF FIXTURE
 - THE FIELD ADJUSTABLE OUTPUT MODULE ENABLES THE RSW FIXTURE TO BE DIMMED AS NEEDED FOR A PARTICULAR INSTALLATION. ALL FIXTURES WILL BE SHIPPED FROM THE FACTORY AT THE MAXIMUM LUMEN OUTPUT AND CAN BE MANUALLY ADJUSTED TO LOWER OUTPUTS FOR PROJECT SPECIFIC NEEDS DURING INSTALLATION.
 - 2. THE FIELD ADJUSTABLE OUTPUT MODULE IS LOCATED INSIDE THE FIXTURE. OPEN THE COVER BY HOLDING FIXTURE AND PULLING THE HANDLE. ALLOW THE COVER TO SWING OPEN.
 - 3. ESTABLISH THE DESIRED POWER OR LUMEN SETTING BY TURNING THE MODULE SWITCH TO THE POSITION DEFINED BY THE AU/CU POWER LEVEL INCLUDED WITH THE DESIGN PACKAGE. REFER TO THE MANUFACTURER SPECIFICATIONS AND FIELD ADJUSTABLE SETTINGS TABLES INCLUDED WITHIN THIS STANDARD FOR EACH FIXTURE. SEE FIGURE 11, 12, AND 13 ADJUSTMENT SWITCH DETAILS FOR EACH FIXTURE SIZE.
 - 4. CLOSE THE COVER ENSURING NO WIRES ARE PINCHED. APPLY A WATTAGE LABEL THAT INDICATES THE ADJUSTED FIXTURE POWER SETTING.

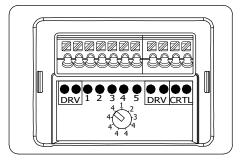

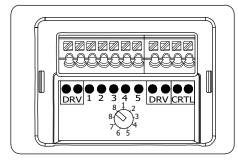

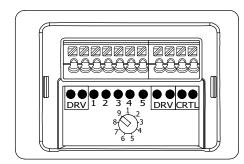


FIGURE 11 SMALL RSW **FAO SWITCH**

FIGURE 12 MEDIUM RSW **FAO SWITCH**

FIGURE 13 LARGE/XL RSW **FAO SWITCH**

BILL OF MATERIALS: NONE

NOTES:

- I. THIS IS A REPRODUCTION OR ADAPTATION OF MANUFACTURER DATA. REFER TO SPECIFIC PRODUCT INSTALLATION MANUALS PROVIDED WITH STOCK MATERIALS FOR COMPLETE SAFETY AND INSTALLATION INSTRUCTIONS.
- (II) MOUNTING HEIGHTS PROVIDED ON PAGE OH1572.1 ARE SPECIFIC TO NEW UNDERGROUND FEED INSTALLATIONS DUE TO STANDARD CONCRETE POLE SIZES AVAILABLE. NEW LED STREETLIGHT INSTALLATIONS OR HPSV-TO-LED UPGRADE INSTALLATIONS MAY BE MOUNTED WITHIN 2 FEET OF THESE REFERENCE MOUNTING HEIGHTS AS LONG AS THE REQUIRED CLEARANCES TO OTHER FACILITIES ARE MAINTAINED PER OH1509.
- (III) FOR NEW SDG&E OWNED STREETLIGHT INSTALLATION (NOT EXISTING CONVERSIONS), A LIGHTING DESIGN ANALYSIS MAY BE REQUIRED TO DETERMINE THE MOUNTING HEIGHT IF THE REFERENCE MOUNTING HEIGHT PROVIDED HERE ARE NOT FEASIBLE. CONTACT THE STREET LIGHTING GROUP IN THIS SCENARIO FOR GUIDANCE.

REFERENCE:

- (a) SEE OVERHEAD FIELD MAINTENANCE ONLY SECTION 1500 FOR HPSV AND LPSV FIXTURE DETAILS.
- (b) SOME FIXTURES ARE NO LONGER AVAILABLE.
- c. SEE OH1570 FOR OVERHEAD LIGHTING INSTALLATION.
- d. SEE UG4431 FOR UNDERGROUND LIGHTING INSTALLATION.
- e. SEE OH1512 FOR PHOTOELECTRIC CONTROLS AVAILABLE.

Indicates Latest Revision

© 1998 - 2021 San Diego Gas & Electric Company. All rights reserved. Removal of this copyright notice without permission is not permitted under law.

REV	CHANGE	DR	BY	DSN	APV	DATE	REV	CHANGE	DR	BY	DSN	APV	DATE
С							F						
В							Е						
Α	ORIGINAL ISSUE	AMP	RSL	JES	CZH	04/28/21	D						

SHEET 3 OF 20

Completely Revised | X | New Page SDG&E ELECTRIC OVERHEAD CONSTRUCTION STANDARDS

ROADWAY LED LIGHTING FIXTURES

OH1572.3 UG4472.3

Information Removed

INSTALLATION FOR RSW SERIES

<u>sc</u>	OPE: THIS STAND	DARD SHOWS TR	AVEY	O TY	PE LE	D FIX	CTURES US	SED TO	O PROVIDE ROA	DWAY LIGHTING.					
<u>AT</u>	TENTION: INSTA	ALLATION FOR T	RAVE	YO T	YPE L	.ED FI	XTURES								
IN	STALLATION:														
	STALLATION: SERVED FOR FUTUE	RE CONTENT													
© 1	998 - 2021 San Diego	o Gas & Electric Co	mpany	v. All r	iahts ı	reserve	ed. Remova	al of this	s copyright notice v	without permission is n	ot perr	nitted	under	· law.	
REV	CHAN		DR			APV	DATE	REV		HANGE	DR	_	DSN		DATE
С	CHAI			 	-5.4	1		F				<u> </u>		•	
В								Е							
Α	ORIGINAL	ISSUE	AMP	RSL	JES	CZH	04/28/21	D							
		Indicates La					ompletely R			Information Rer	noved				
	SHEET		SDO	G&E E	ELEC	TRIC (OVERHEAD	O CON	ISTRUCTION STA	ANDARDS			C	H15	72.4
	4 OF 20								ING FIXTURES AVEYO SERIES	5		UG4472.			72.4

BII	LL OF MATERIA	LS: NONE													
<u>NO</u>	TES: NONE														
 RE	FERENCE:														
	SEE OH1570 FOR	OVERHEAD LIGH	HTING	3 INS	TALL	OITA	٧.								
	SEE UG4431 FOR														
©1	998 - 2021 San Diego	o Gas & Electric Co	mpany	/. All r	ights r	eserve	ed. Remova	l of this	s copyright notice v	without permission is n	ot perr	nitted	under	· law.	
REV	CHAN	IGE	DR	BY	DSN	APV	DATE	REV	Cl	HANGE	DR	BY	DSN	APV	DATE
С								F							
В	ODICINA	ICCUE	A N 4 D	DC:	150	CZL	04/20/24	E							
Α	ORIGINAL	_ ISSUE Indicates La	_	_	JES		04/28/21 ompletely Re	D evised	X New Page	Information Re	moved				
	SHEET	Tridicates La							STRUCTION STA		ovcu	OH1572.5			
	5 OF 20											UG4472.5			
5 OF 20 ROADWAY LED LIGHTING FIXTURES INSTALLATION FOR TRAVEYO SERIES									UG 44 /2.5						

SCOPE: THIS STANDARD SHOWS VARIOUS CREE LED ROADWAY LIGHTING FIXTURES.

ATTENTION: SEE NOTES & REFERENCES PAGE OH1572.19. LUMEN OUTPUT SETTING MUST BE IDENTIFIED FOR THIS FIXTURE INSTALLATION USING TABLE 2 ON NEXT SHEET.

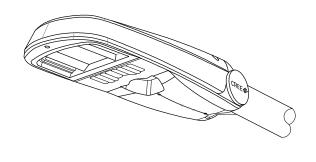
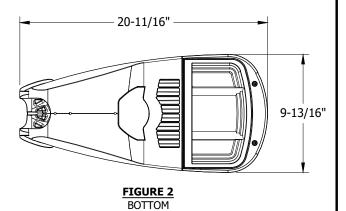


FIGURE 1
ISOMETRIC





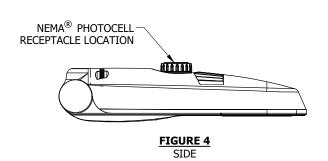


TABLE 1

STOCK NUMBER	MANUFACTURER NAME/STYLE	LUMENS PACKAGE	COLOR TEMPERATURE	UNIT WEIGHT	PROJECTED AREA	DISTRIBUTION TYPE	DESIGN UNITS
S473138	CREE / RSW SMALL	5000L	3000K	8.45 LBS	SEE LUMINAIRE EPA TABLE	TYPE III MEDIUM	RWS3

LUMINAIRE ESTIMATED PROJECTED AREA (EPA)

Indicates Latest Revision

HORIZONTAL TENON. CONFIG.	SINGLE	2 @ 90°	2 @ 180°
	•		
STANDARD LUMINAIRE (FT ²) (TENON EPA NOT INCLUDED)	0.61	0.89	1.22

© 1998 - 2021 San Diego Gas & Electric Company. All rights reserved. Removal of this copyright notice without permission is not permitted under law.

Completely Revised

REV	CHANGE	DR	BY	DSN	APV	DATE	REV	CHANGE	DR	BY	DSN	APV	DATE
С							F						
В							Е						
Α	ORIGINAL ISSUE	AMP	RSL	JES	CZH	04/28/21	D						

SHEET 6 OF 20

SDG&E ELECTRIC OVERHEAD CONSTRUCTION STANDARDS

New Page

Information Removed

CREE RSW ROADWAY LIGHTING 5KL FIXTURE

OH1572.6 UG4472.6

PHOTOMETRIC DIAGRAMS

FIXTURE DESIGN WITHOUT **BACKLIGHT SHIELD**


LUMENS: 5000 WATTS: 45


MOUNTING HEIGHT: 26' ARM LENGTH: 6' ARRANGEMENT: SINGLE

.IES FILE NAME:

RSWS-A-HT-3ME-5L-30K7-UL

CONFIGURED.IES

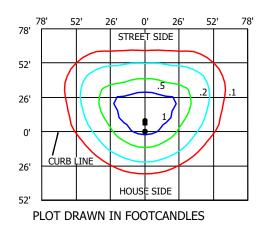

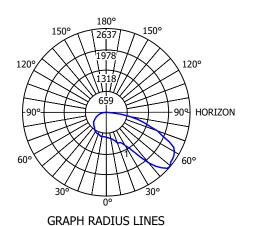

ARE IN CANDELAS

FIXTURE DESIGN WITH BACKLIGHT SHIELD


LUMENS: 4630 WATTS: 45


MOUNTING HEIGHT: 26' ARM LENGTH: 6' ARRANGEMENT: SINGLE

.IES FILE NAME:

RSWS-A-HT-3ME-3L-30K7-UL W-RSW-BLSS_11675461.01.IES

SEE SHEET OH1572.18 FOR BACKLIGHT SHIELD DETAILS AND INSTALLATION

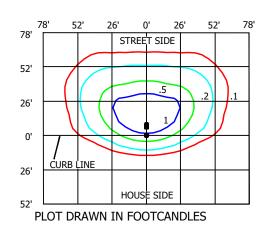

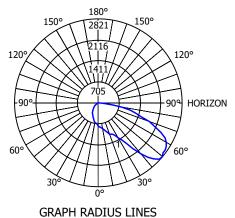

ARE IN CANDELAS

ATTENTION: LUMEN OUTPUT "Q" SETTING MUST BE INCLUDED FOR EACH FIXTURE WITHIN THE CONSTRUCTION NOTES FOR EACH LOCATION IN THE JOB PACKAGE.

TABLE 2

Q OPTION SETTING	ACTUAL SYSTEM WATTS	NOMINAL LABEL WATTAGE	LUMEN OUTPUT	LUMEN OUTPUT WITH BACKLIGHT SHIELD	HPSV EQUIVALENT WATTAGE
Q4 (FULL POWER)	45	50	5,000	4,630	100
Q3	41	40	4,654	4,310	70
Q2	36	40	4,105	3,801	50-70
Q1	30	30	3,617	3,350	50-70

Indicates Latest Revision

© 1998 - 2021 San Diego Gas & Electric Company. All rights reserved. Removal of this copyright notice without permission is not permitted under law.

REV	CHANGE	DR	BY	DSN	APV	DATE	REV	CHANGE	DR	BY	DSN	APV	DATE
С							F						
В							Е						
Α	ORIGINAL ISSUE	AMP	RSL	JES	CZH	04/28/21	D						

SHEET 7 OF 20 SDG&E ELECTRIC OVERHEAD CONSTRUCTION STANDARDS

Completely Revised

New Page

Information Removed

CREE RSW ROADWAY LIGHTING **5KL FIXTURE**

OH1572.7 UG4472.7

ATTENTION: SEE NOTES & REFERENCES PAGE OH1572.19. LUMEN OUTPUT SETTING MUST BE IDENTIFIED FOR THIS FIXTURE INSTALLATION USING TABLE 4 ON NEXT SHEET.

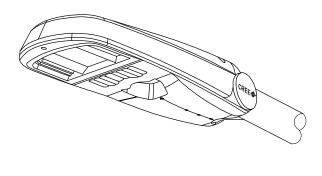


FIGURE 5
ISOMETRIC

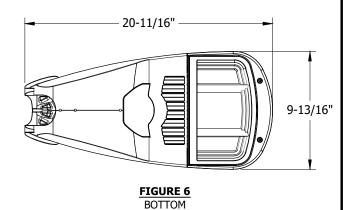




FIGURE 7
FRONT

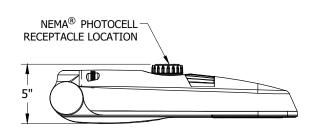


FIGURE 8 SIDE

Information Removed

TABLE 3

STOCK NUMBER	MANUFACTURER NAME/STYLE	LUMENS PACKAGE			PROJECTED AREA	DISTRIBUTION TYPE	DESIGN UNITS
S473140	CREE / RSW SMALL	5000L	3000K	8.45 LBS	SEE LUMINAIRE EPA TABLE	TYPE II MEDIUM	RWS2

LUMINAIRE ESTIMATED PROJECTED AREA (EPA)

Indicates Latest Revision

HORIZONTAL TENON. CONFIG.	SINGLE	2 @ 90°	2 @ 180°
	•		
STANDARD LUMINAIRE (FT ²) (TENON EPA NOT INCLUDED)	0.61	0.89	1.22

© 1998 - 2021 San Diego Gas & Electric Company. All rights reserved. Removal of this copyright notice without permission is not permitted under law.

REV	CHANGE	DR	BY	DSN	APV	DATE	REV	CHANGE	DR	BY	DSN	APV	DATE
С							F						
В							Е						
Α	ORIGINAL ISSUE	AMP	RSL	JES	CZH	04/28/21	D						

SHEET 8 OF 20 SDG&E ELECTRIC OVERHEAD CONSTRUCTION STANDARDS

New Page

CREE RSW ROADWAY LIGHTING 5KL FIXTURE

Completely Revised

OH1572.8 UG4472.8

PHOTOMETRIC DIAGRAMS

FIXTURE DESIGN WITHOUT **BACKLIGHT SHIELD**


LUMENS: 5000 WATTS: 45


MOUNTING HEIGHT: 26' ARM LENGTH: 6' ARRANGEMENT: SINGLE

.IES FILE NAME:

RSWS-A-HT-2ME-5L-30K7-UL

11644102.07.IES

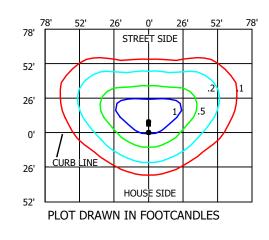

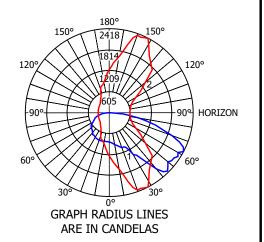

FIXTURE DESIGN WITH **BACKLIGHT SHIELD**


LUMENS: 4630 WATTS: 45


MOUNTING HEIGHT: 26' ARM LENGTH: 6' ARRANGEMENT: SINGLE

.IES FILE NAME:

RSWS-A-HT-2ME-5L-30K7-UL W-RSW-BLSS_11675461.01.IES

SEE SHEET OH1572.18 FOR BACKLIGHT SHIELD DETAILS AND INSTALLATION

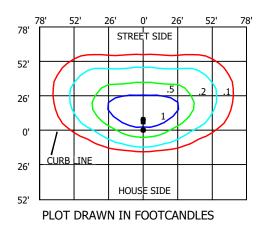

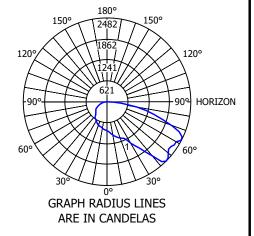

ATTENTION: LUMEN OUTPUT "Q" SETTING MUST BE INCLUDED FOR EACH FIXTURE WITHIN THE CONSTRUCTION NOTES FOR EACH LOCATION IN THE JOB PACKAGE.

TABLE 4

Q OPTION SETTING	ACTUAL SYSTEM WATTS	NOMINAL LABEL WATTAGE	LUMEN OUTPUT	LUMEN OUTPUT WITH BACKLIGHT SHIELD	HPSV EQUIVALENT WATTAGE
Q4 (FULL POWER)	45	50	5,000	4,630	100
Q3	41	40	4,654	4,310	70
Q2	36	40	4,105	3,801	50-70
Q1	30	30	3,617	3,350	50-70

Indicates Latest Revision

© 1998 - 2021 San Diego Gas & Electric Company. All rights reserved. Removal of this copyright notice without permission is not permitted under law.

REV	CHANGE	DR	BY	DSN	APV	DATE	REV	CHANGE	DR	BY	DSN	APV	DATE
С							F						
В							Е						
Α	ORIGINAL ISSUE	AMP	RSL	JES	CZH	04/28/21	D						

5KL FIXTURE

SHEET 9 OF 20

Completely Revised SDG&E ELECTRIC OVERHEAD CONSTRUCTION STANDARDS


CREE RSW ROADWAY LIGHTING


New Page


Information Removed


OH1572.9 UG4472.9

ATTENTION: SEE NOTES & REFERENCES PAGE OH1572.19. LUMEN OUTPUT SETTING MUST BE IDENTIFIED FOR THIS FIXTURE INSTALLATION USING TABLE 6 ON NEXT SHEET.

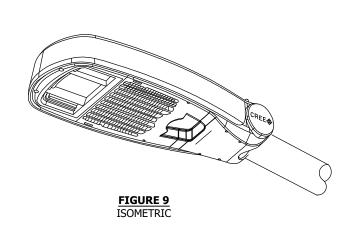

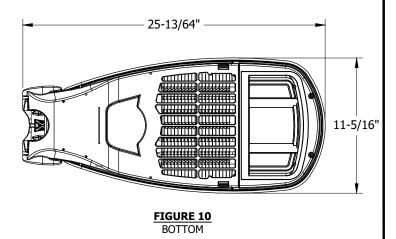

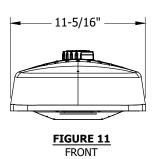

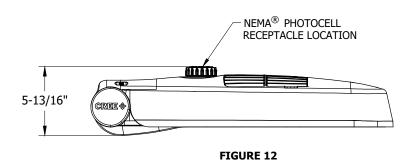

SIDE

TABLE 5

STOCK NUMBER	MANUFACTURER NAME/STYLE	LUMENS PACKAGE			PROJECTED AREA	DISTRIBUTION TYPE	DESIGN UNITS
S473142	CREE / RSW MEDIUM	9000L	3000K	15.6 LBS	SEE LUMINAIRE EPA TABLE	TYPE III MEDIUM	RWM3

LUMINAIRE ESTIMATED PROJECTED AREA (EPA)

	•		
HORIZONTAL TENON. CONFIG.	SINGLE	2 @ 90°	2 @ 180°
	••		
STANDARD LUMINAIRE (FT ²) (TENON EPA NOT INCLUDED)	0.86	1.24	1.71

© 1998 - 2021 San Diego Gas & Electric Company. All rights reserved. Removal of this copyright notice without permission is not permitted under law.

REV	CHANGE	DR	BY	DSN	APV	DATE	REV	CHANGE	DR	BY	DSN	APV	DATE
С							F						
В							Е						
Α	ORIGINAL ISSUE	AMP	RSL	JES	CZH	04/28/21	D						

SHEET 10 OF 20 Indicates Latest Revision | Completely Revised | New Page | Information Removed | SDG&E ELECTRIC OVERHEAD CONSTRUCTION STANDARDS


CREE RSW ROADWAY LIGHTING

9KL FIXTURE

OH1572.10

PHOTOMETRIC DIAGRAMS 90' 90' 60' 30' 0' 30' 60' FIXTURE DESIGN WITHOUT 90' STREET SIDE **BACKLIGHT SHIELD** 4432 **LUMENS: 9325** 60' 120° **WATTS: 83** 1209 HT: 30' 30' ARM LENGTH: 6' .5 **HORIZON** ARRANGEMENT: SINGLE 909 .IES FILE NAME: 0' RSWM-A-HT-3ME-9L-30K7-UL-GY-N_12311460.02A.IES CURB LINE 30' HOUSE SIDE 60' **GRAPH RADIUS LINES** PLOT DRAWN IN FOOTCANDLES ARE IN CANDELAS FIXTURE DESIGN WITH 90' 90' 30' 60' 60' 0' 30' BACKLIGHT SHIELD 90' STREET SIDE 180° 4541 **LUMENS: 8550** 60' WATTS: 83 120° 1209 MOUNTING HEIGHT: 30' ARM LENGTH: 6' 30' .5 .1 ARRANGEMENT: SINGLE 909 .IES FILE NAME: 0' RSWM-A-HT-3ME-9L-30K7-UL W_RSW-BLSM_11705478.03.IES

SEE SHEET OH1572.18 FOR BACKLIGHT SHIELD DETAILS AND INSTALLATION

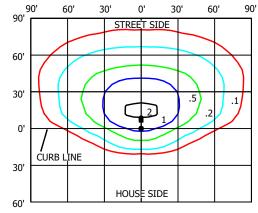

PLOT DRAWN IN FOOTCANDLES

HORIZON **GRAPH RADIUS LINES**

ARE IN CANDELAS

ATTENTION: LUMEN OUTPUT "Q" SETTING MUST BE INCLUDED FOR EACH FIXTURE WITHIN THE CONSTRUCTION NOTES FOR EACH LOCATION IN THE JOB PACKAGE.

TABLE 6

Q OPTION SETTING	ACTUAL SYSTEM WATTS	NOMINAL LABEL WATTAGE	LUMEN OUTPUT	HPSV EQUIVALENT WATTAGE
Q8 (FULL POWER)	83	80	9,325	150
Q7	81	80	9,100	150
Q6	75	80	8,975	150
Q5	69	70	8,325	150
Q4	65	70	7,750	100-150
Q3	61	60	7,300	100
Q2	60	60	7,000	100
Q1	50	50	6,500	100

© 1998 - 2021 San Diego Gas & Electric Company. All rights reserved. Removal of this copyright notice without permission is not permitted under law.

REV	CHANGE	DR	BY	DSN	APV	DATE	REV	CHANGE	DR	BY	DSN	APV	DATE
С							F						
В							Е						
Α	ORIGINAL ISSUE	AMP	RSL	JES	CZH	04/28/21	D						


SHEET 11 OF 20 **Indicates Latest Revision** Completely Revised New Page Information Removed


SDG&E ELECTRIC OVERHEAD CONSTRUCTION STANDARDS

OH1572.11 UG4472.11

CREE RSW ROADWAY LIGHTING 9KL FIXTURE

ATTENTION: SEE NOTES & REFERENCES PAGE OH1572.19. LUMEN OUTPUT SETTING MUST BE IDENTIFIED FOR THIS FIXTURE INSTALLATION USING TABLE 8 ON NEXT SHEET.

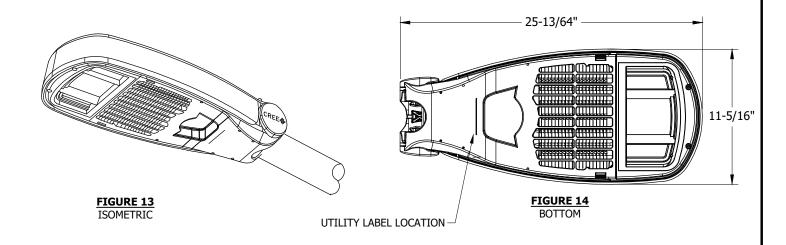

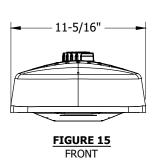

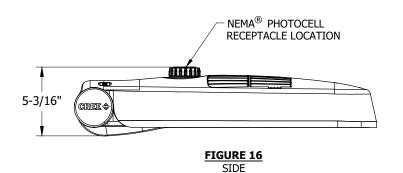


TABLE 7

STOCK NUMBER	MANUFACTURER NAME/STYLE	LUMENS PACKAGE	COLOR TEMPERATURE	UNIT WEIGHT	PROJECTED AREA	DISTRIBUTION TYPE	DESIGN UNITS
S473150	CREE / RSW MEDIUM	9000L	3000K	15.6 LBS	SEE LUMINAIRE EPA TABLE	TYPE II MEDIUM	RWM2

LUMINAIRE ESTIMATED PROJECTED AREA (EPA)

HORIZONTAL TENON. CONFIG.	SINGLE	2 @ 90°	2 @ 180°
	•		
STANDARD LUMINAIRE (FT ²) (TENON EPA NOT INCLUDED)	0.86	1.24	1.71

© 1998 - 2021 San Diego Gas & Electric Company. All rights reserved. Removal of this copyright notice without permission is not permitted under law.

REV	CHANGE	DR	BY	DSN	APV	DATE	REV	CHANGE	DR	BY	DSN	APV	DATE
С							F						
В							Е						
Α	ORIGINAL ISSUE	AMP	RSL	JES	CZH	04/28/21	D						

SHEET 12 OF 20 **Indicates Latest Revision** Completely Revised New Page Information Removed SDG&E ELECTRIC OVERHEAD CONSTRUCTION STANDARDS

CREE RSW ROADWAY LIGHTING 9KL FIXTURE

OH1572.12

PHOTOMETRIC DIAGRAMS FIXTURE DESIGN WITHOUT 180° 120' 90' 120' 90' 90' **BACKLIGHT SHIELD** STREET SIDE **LUMENS: 9325** 60' 120 120° **WATTS: 83** HT: 30' 30' ARM LENGTH: 6' 1.1 .2 90° **HORIZON** ARRANGEMENT: SINGLE .IES FILE NAME: RSWM-A-HT-2ME-9L-30K7-UL-GY-N_12311460.05A.IES **CURB LINE** 30' HOUSE SIDE PLOT DRAWN IN FOOTCANDLES **GRAPH RADIUS LINES** ARE IN CANDELAS FIXTURE DESIGN WITH 120' 90'-**BACKLIGHT SHIELD** 0' 90' 120' 180° 90' 60' 60' 30' STREET SIDE 4067 **LUMENS: 8550** WATTS: 83 60' .20° 1209 MOUNTING HEIGHT: 30' ARM LENGTH: 6' ARRANGEMENT: SINGLE .2 HORIZON 90° .IES FILE NAME: RSWM-A-HT-2ME-9L-30K7-UL W-RSW-BLSM_11705478.01.IES CURB LINE 30' HOUSE SIDE SEE SHEET OH1572.18 FOR

ATTENTION: LUMEN OUTPUT "Q" SETTING MUST BE INCLUDED FOR EACH FIXTURE WITHIN THE CONSTRUCTION NOTES FOR EACH LOCATION IN THE JOB PACKAGE.

TABLE 8

BACKLIGHT SHIELD DETAILS

AND INSTALLATION

Q OPTION SETTING	ACTUAL SYSTEM WATTS	NOMINAL LABEL WATTAGE	LUMEN OUTPUT	LUMEN OUTPUT WITH BACKLIGHT SHIELD	HPSV EQUIVALENT WATTAGE
Q8 (FULL POWER)	83	80	9,325	8,550	150
Q7	81	80	9,100	8,350	150
Q6	75	80	8,975	8,250	150
Q5	69	70	8,325	7,650	150
Q4	65	70	7,750	7,125	100-150
Q3	61	60	7,300	6,700	100
Q2	60	60	7,000	6,425	100
Q1	50	50	6,500	5,975	100

PLOT DRAWN IN FOOTCANDLES

© 1998 - 2021 San Diego Gas & Electric Company. All rights reserved. Removal of this copyright notice without permission is not permitted under law.

REV	CHANGE	DR	BY	DSN	APV	DATE	REV	CHANGE	DR	BY	DSN	APV	DATE
С							F						
В							Е						
Α	ORIGINAL ISSUE	AMP	RSL	JES	CZH	04/28/21	D						

SHEET 13 OF 20 Indicates Latest Revision | Completely Revised | New Page | Information Removed | SDG&E ELECTRIC OVERHEAD CONSTRUCTION STANDARDS

CREE RSW ROADWAY LIGHTING 9KL FIXTURE

OH1572.13 UG4472.13

GRAPH RADIUS LINES

ARE IN CANDELAS

ATTENTION: SEE NOTES & REFERENCES PAGE OH1572.19. LUMEN OUTPUT SETTING MUST BE IDENTIFIED FOR THIS FIXTURE INSTALLATION USING TABLE 10 ON NEXT SHEET. 26-19/64" 15-13/32" UTILITY LABEL LOCATION FIGURE 17 FIGURE 18 ISOMETRIC SIDE NEMA[®] PHOTOCELL RECEPTACLE LOCATION 15-13/32" -5-29/32" CREE 🕏 FIGURE 19 FIGURE 20 **FRONT** BOTTOM

TABLE 9

STOCK NUMBER	MANUFACTURER NAME/STYLE	LUMENS PACKAGE	COLOR TEMPERATURE	UNIT WEIGHT	PROJECTED AREA	DISTRIBUTION TYPE	DESIGN UNITS
S473144	CREE / RSW LARGE	14000L	3000K	20.2 LBS	SEE LUMINAIRE EPA TABLE	TYPE III MEDIUM	RWL3

LUMINAIRE ESTIMATED PROJECTED AREA (EPA)

Indicates Latest Revision

	<u> </u>		
HORIZONTAL TENON. CONFIG.	SINGLE	2 @ 90°	2 @ 180°
	•••		
CTANDADD LUMINAIDE (ET²)			
STANDARD LUMINAIRE (FT ²) (TENON EPA NOT INCLUDED)	1.00	1.55	2.00

© 1998 - 2021 San Diego Gas & Electric Company. All rights reserved. Removal of this copyright notice without permission is not permitted under law.

Completely Revised

REV	CHANGE	DR	BY	DSN	APV	DATE	REV	CHANGE	DR	BY	DSN	APV	DATE
С							F						
В							Е						
Α	ORIGINAL ISSUE	AMP	RSL	JES	CZH	04/28/21	D						


SHEET 14 OF 20 SDG&E ELECTRIC OVERHEAD CONSTRUCTION STANDARDS

New Page

Information Removed

CREE RSW ROADWAY LIGHTING 14KL FIXTURE

OH1572.14

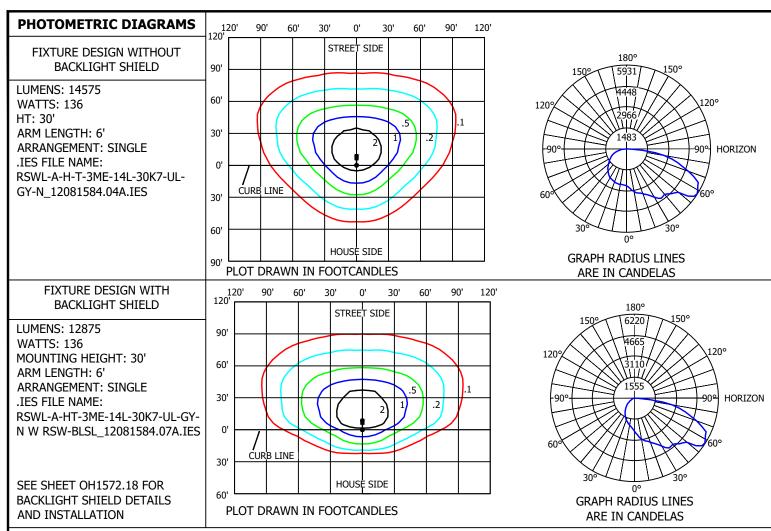

ATTENTION: LUMEN OUTPUT "Q" SETTING MUST BE INCLUDED FOR EACH FIXTURE WITHIN THE CONSTRUCTION NOTES FOR EACH LOCATION IN THE JOB PACKAGE.

TABLE 10

Q OPTION SETTING	ACTUAL SYSTEM WATTS	NOMINAL LABEL WATTAGE	LUMEN OUTPUT	LUMEN OUTPUT WITH BACKLIGHT SHIELD	HPSV EQUIVALENT WATTAGE
Q9 (FULL POWER)	136	140	14,575	12,875	250
Q8	133	130	14,425	12,725	250
Q7	126	130	13,850	12,225	250
Q6	120	120	13,400	11,825	150-250
Q5	110	110	12,375	10,925	150-250
Q4	102	100	11,575	10,225	150
Q3	90	90	10,500	9,275	150
Q2	81	80	9,250	8,175	100-150
Q1	70	70	8,350	7,375	100-150

© 1998 - 2021 San Diego Gas & Electric Company. All rights reserved. Removal of this copyright notice without permission is not permitted under law.


REV	CHANGE	DR	BY	DSN	APV	DATE	REV	CHANGE	DR	BY	DSN	APV	DATE
С							F						
В							Е						
Α	ORIGINAL ISSUE	AMP	RSL	JES	CZH	04/28/21	D						

SHEET 15 OF 20 Indicates Latest Revision | Completely Revised | New Page | Information Removed | SDG&E ELECTRIC OVERHEAD CONSTRUCTION STANDARDS

DOCE ELECTRIC OVERVIEWS CONSTRUCTION STANDARD

OH1572.15 UG4472.15

CREE RSW ROADWAY LIGHTING 14KL FIXTURE

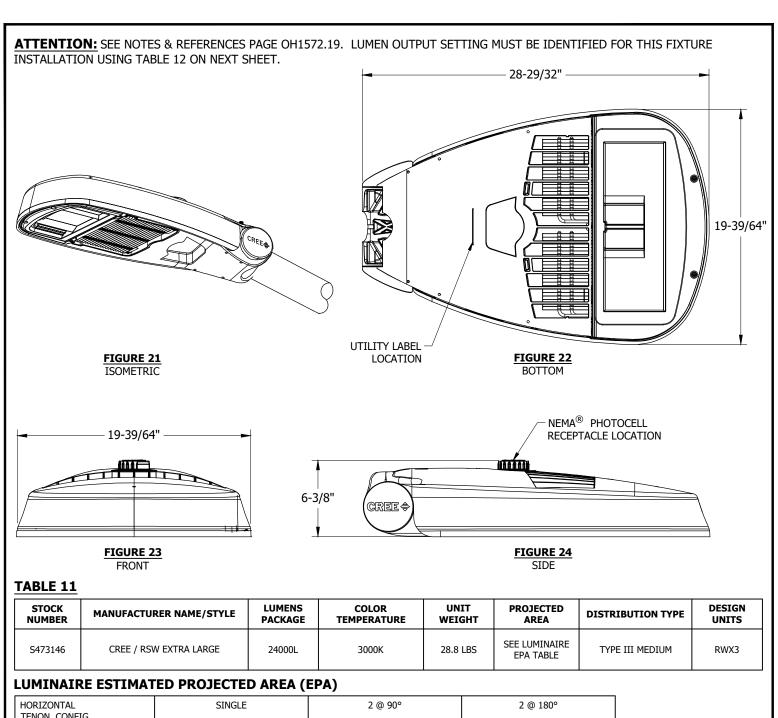

HORIZONTAL TENON. CONFIG.	SINGLE	2 @ 90°	2 @ 180°
STANDARD LUMINAIRE (FT²) (TENON EPA NOT INCLUDED)	1.17	1.93	2.33


© 1998 - 2021 San Diego Gas & Electric Company. All rights reserved. Removal of this copyright notice without permission is not permitted under law.

RE	CHANGE	DR	BY	DSN	APV	DATE	REV	CHANGE	DR	BY	DSN	APV	DATE
							F						
В	3						Е						
Α	ORIGINAL ISSUE	AMP	RSL	JES	CZH	04/28/21	D						

SHEET 16 OF 20 Indicates Latest Revision Completely Revised | New Page | Information Removed SDG&E ELECTRIC OVERHEAD CONSTRUCTION STANDARDS

CREE RSW ROADWAY LIGHTING 24KL FIXTURE

OH1572.16

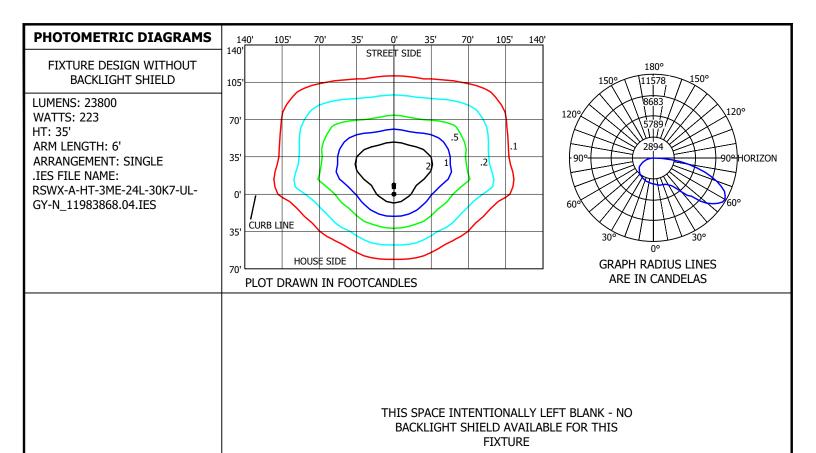

ATTENTION: LUMEN OUTPUT "Q" SETTING MUST BE INCLUDED FOR EACH FIXTURE WITHIN THE CONSTRUCTION NOTES FOR EACH LOCATION IN THE JOB PACKAGE.

TABLE 12

Q OPTION SETTING	ACTUAL SYSTEM WATTS	NOMINAL LABEL WATTAGE	LUMEN OUTPUT	LUMEN OUTPUT WITH BACKLIGHT SHIELD	HPSV EQUIVALENT WATTAGE
Q9 (FULL POWER)	223	220	23,800	22,800	400
Q8	212	210	22,800	21,800	400
Q7	200	200	21,700	20,800	400
Q6	191	190	20,900	20,000	250-400
Q5	172	170	19,100	18,300	250-400
Q4	156	160	17,800	17,100	250-400
Q3	138	140	15,900	15,300	250
Q2	121	120	14,350	13,725	250
Q1	107	110	12,875	12,325	150-250

Indicates Latest Revision

© 1998 - 2021 San Diego Gas & Electric Company. All rights reserved. Removal of this copyright notice without permission is not permitted under law.

REV	CHANGE	DR	BY	DSN	APV	DATE	REV	CHANGE	DR	BY	DSN	APV	DATE
С							F						
В							Е						
Α	ORIGINAL ISSUE	AMP	RSL	JES	CZH	04/28/21	D						

Completely Revised

SHEET 17 OF 20 SDG&E ELECTRIC OVERHEAD CONSTRUCTION STANDARDS


New Page

Information Removed

TOTAL PROPERTY OF THE PROPERTY

OH1572.17 UG4472.17

CREE RSW ROADWAY LIGHTING 24KL FIXTURE

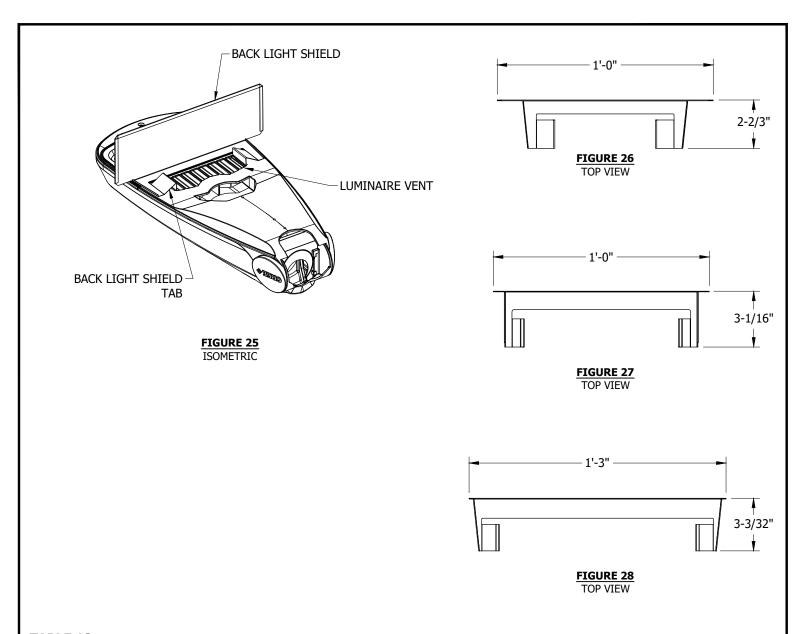

	RSW LED BACK LI	GHT SHIELD		
STOCK NUMBERS	DESCRIPTION	FIGURE	FIXTURE TYPE COMPATIBILITY BY STOCK NUMBER	DESIGN UNITS
S643018	RSW, BACK LIGHT SHIELD, SMALL	26	S473138, S472140	RWBSS
S643020	RSW, BACK LIGHT SHIELD, MEDIUM	27	S473142, S473150	RWBSM
S643022	RSW, BACK LIGHT SHIELD, LARGE	28	S473144	RWBSL


© 1998 - 2021 San Diego Gas & Electric Company. All rights reserved. Removal of this copyright notice without permission is not permitted under law.

REV	CHANGE	DR	BY	DSN	APV	DATE	REV	CHANGE	DR	BY	DSN	APV	DATE
С							F						
В							Е						
Α	ORIGINAL ISSUE	AMP	RSL	JES	CZH	04/28/21	D						

SHEET 18 OF 20 Indicates Latest Revision | Completely Revised | New Page | Information Removed | SDG&E ELECTRIC OVERHEAD CONSTRUCTION STANDARDS

CREE RSW ROADWAY LIGHTING FIXTURES - LIGHT SHIELDS

OH1572.18

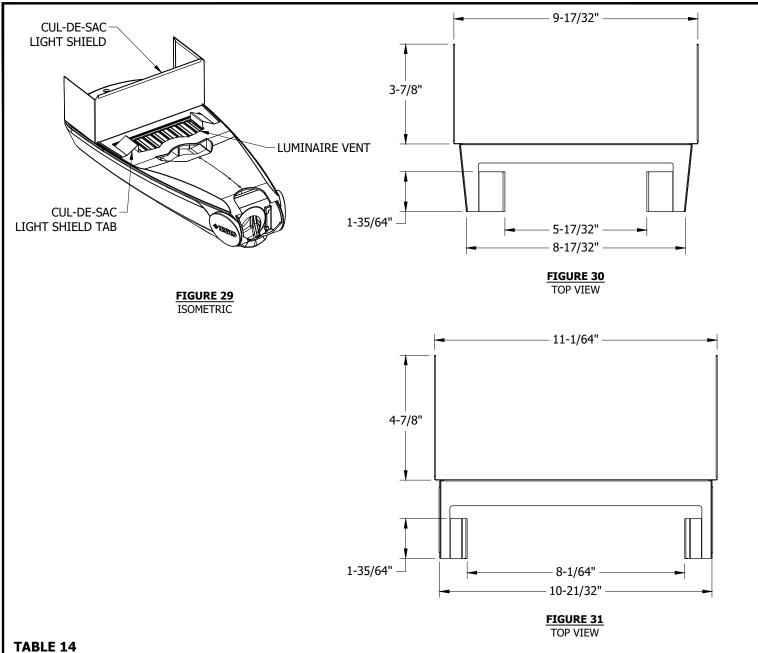

	RSW CUL-DE-SAC L	IGHT SHIELD		
STOCK NUMBERS	DESCRIPTION	FIGURE	FIXTURE TYPE COMPATIBILITY BY STOCK NUMBER	DESIGN UNITS
S643024	RSW, CUL-DE-SAC LIGHT SHIELD, SMALL	30	S473138, S472140	RWCSS
S643026	RSW, CUL-DE-SAC LIGHT SHIELD, MEDIUM	31	S473142, S473150	RWCSM

© 1998 - 2021 San Diego Gas & Electric Company. All rights reserved. Removal of this copyright notice without permission is not permitted under law.

REV	CHANGE	DR	BY	DSN	APV	DATE	REV	CHANGE	DR	BY	DSN	APV	DATE
С							F						
В							Е						
Α	ORIGINAL ISSUE	AMP	RSL	JES	CZH	04/28/21	D						

SHEET 19 OF 20 Indicates Latest Revision Completely Revised New Page Information Removed SDG&E ELECTRIC OVERHEAD CONSTRUCTION STANDARDS

> CREE RSW ROADWAY LIGHTING FIXTURES - LIGHT SHIELDS

OH1572.19

INTSALLATION

- A. CUL-DE-SAC AND BACK LIGHT SHIELDS
 - 1. INSERT ONE OF THE TABS ON THE LIGHT SHIELD INTO THE FIRST SLOT IN THE LUMINAIRE VENT BY PRESSING THE TAB DOWN INTO THE SLOT. SEE FIGURES 25 AND 29 FOR BACK LIGHT OR CUL-DE-SAC LIGHT SHIELD VARIATIONS RESPECTIVELY.
 - 2. INSERT THE OTHER LIGHT SHIELD TAB INTO THE LAST SLOT ON THE LUMINAIRE VENT BY PRESSING THE TAB DOWN INTO THE SLOT. SEE FIGURES 25 AND 29 FOR BACK LIGHT OR CUL-DE-SAC LIGHT SHIELD VARIATIONS RESPECTIVELY.

BILL OF MATERIALS: NONE

NOTES:

I. REFER TO SPECIFIC PRODUCT INSTALLATION MANUALS PROVIDED WITH ITEM FOR COMPLETE SAFETY AND INSTALLATION INSTRUCTIONS.

REFERENCES:

- a. SEE OVERHEAD CONSTRUCTION STANDARD 1570 FOR OVERHEAD LIGHTING INSTALLATION.
- b. SEE UNDERGROUND CONSTRUCTION STANDARD 4431 FOR UNDERGROUND LIGHTING INSTALLATION.
- c. SEE OVERHEAD CONSTRUCTION STANDARD 1512 FOR PHOTOELECTRIC CONTROLS AVAILABLE.

© 1998 - 2021 San Diego Gas & Electric Company. All rights reserved. Removal of this copyright notice without permission is not permitted under law.

Indicates Latest Revision

REV	CHANGE	DR	BY	DSN	APV	DATE	REV	CHANGE	DR	BY	DSN	APV	DATE
С							F						
В							Е						
Α	ORIGINAL ISSUE	AMP	RSL	JES	CZH	04/28/21	D						

Completely Revised | New Page | Information Removed

SHEET 20 OF 20 SDG&E ELECTRIC OVERHEAD CONSTRUCTION STANDARDS

OH1572.20


CREE RSW ROADWAY LIGHTING FIXTURE - LIGHT SHIELDS

SCOPE: THIS STANDARD SHOWS ACUITY BRANDS ATB TYPE LED LIGHT FIXTURES USED TO PROVIDE ROADWAY LIGHTING.

TABLE 1

	ACUITY LED FIXTURE INDEX														
DESCRIPTION	DESIGN UNIT	MOUNTING HEIGHT	MAXIMUM SYSTEM WATTAGE	STANDARD PAGE	STOCK NUMBER	FIGURE DETAIL	HPSV/LPSV EQUIVALENT STOCK NUMBERS								
		(II) (II) (A)	WATTAGE				a b								
7KL ATBX TYPE II	ATBX	26'	60	OH1573.5	S473434	1	S473800, S473400, S473802, S473402								
11KL ATBS TYPE III	ATBS	30'	82	OH1573.7	S473438	2	S473404, S473804, S473406, S473806								
20KL ATBM TYPE III	ATBM	35'	190	OH1573.9	S473440	3	S473410, S473408								



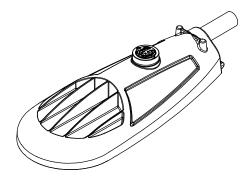

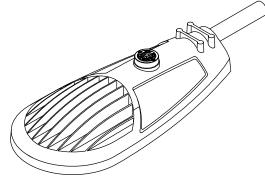


FIGURE 1 ATBX

FIGURE 2 ATBS

FIGURE 3 ATBM

© 1998 - 2021 San Diego Gas & Electric Company.	All rights reserved.	Removal of this copyright notice without permission is not permitted under law.
---	----------------------	---

Indicates Latest Revision

REV	CHANGE	DR	BY	DSN	APV	DATE	REV	CHANGE	DR	BY	DSN	APV	DATE
С							F						
В							Е						
Α	ORIGINAL ISSUE	AMP	ADW	JES	CZH	12/13/21	D						

SHEET 1 OF 13 SDG&E ELECTRIC OVERHEAD CONSTRUCTION STANDARDS

New Page

Information Removed

Completely Revised

ROADWAY LED LIGHTING FIXTURES

ACUITY BRANDS MANUFACTURER INDEX

OH1573.1 UG4473.1


ATTENTION: INSTALLATION FOR ATB TYPE LED FIXTURES

INSTALLATION:

 $oxed{(A)}$ HPSV/LPSV CONVERSION TO LED: REMOVE AND REPLACE ENTIRE HPSV/LPSV STREET LIGHTING FIXTURE AND BALLAST AND REPLACE WITH EQUIVALENT LED FIXTURE SHOWN IN TABLE 1. FOR OVERHEAD FEED CONVERSIONS, MOUNT THE REPLACEMENT LED FIXTURE AT THE EXISTING FIXTURE HEIGHT OR HIGHER WHILE MAINTAINING REQUIRED CLEARANCES TO OTHER FACILITIES PER OH1509.

B. MECHANICAL INSTALLATION OF FIXTURE

- DETERMINE THE SIZE OF THE MAST ARM, THIS LUMINAIRE IS DESIGNED TO ACCOMMODATE A MAST ARM FROM 1-1/4 INCH TO 2 INCH DIAMETER.
- 2. THE LUMINAIRE IS FACTORY SET TO MOUNT TO THE 1-1/4 INCH ARM. TO MOUNT TO A 2 INCH ARM, THE V-SHAPED BRACKET MUST BE FLIPPED. REMOVE THE FITTER BOLTS AND FLIP THE BRACKET.
- 3. THE REAR OPENING MUST BE ENLARGED FOR ATBS AND ATBM FIXTURE TYPES. KNOCKOUTS ARE CAST AROUND THE REAR OPENING FOR THIS PURPOSE. TO REMOVE THIS EXCESS MATERIAL, STRIKE WITH A HAMMER OR GRASP WITH PLIERS AND BREAK OFF.
- 4. LOOSEN (DO NOT REMOVE) THE FITTER BOLTS. LIFT THE LUMINAIRE INTO POSITION IN FRONT OF THE MAST ARM SUCH THAT THE MAST ARM ENTERS THROUGH THE OPENING AT THE REAR OF THE LUMINAIRE HOUSING. THE LUMINAIRE SHOULD BE MOUNTED WITH THE PLASTIC LENS FACING DOWN. THE LUMINAIRE TILT ANGLE MAY BE ADJUSTED BY THE ADJUSTMENT STEPS LOCATED IN THE REAR OF THE HOUSING. TIGHTEN THE FITTER BOLTS TO THE VALUES SPECIFIED IN MANUFACTURER INSTALLATION GUIDE. DO NOT OVER TIGHTEN BOLTS.
- 5. PHOTOELECTRIC CONTROL: PLUG THE PHOTOCONTROL INTO THE RECEPTACLE ENSURING GASKET IS FIRMLY SEATED. TWIST CLOCKWISE UNTIL IT LOCKS INTO POSITION. IF PHOTOCONTROL RECEPTACLE ROTATION IS REQUIRED, LOOSEN THE TWO PHILIPS HEAD RECEPTACLE SCREWS COMPLETELY. ROTATE 90°, 180° OR 270°, THEN RE-TIGHTEN SCREWS UNTIL SNUG, USING 20-25 IN-LBS OF TORQUE.

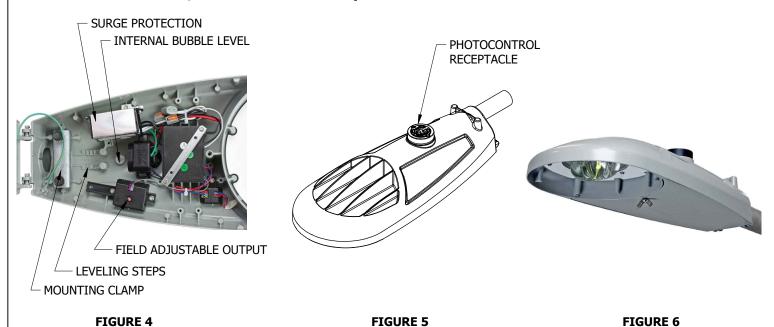

© 1998 - 2021 San Diego Gas & Electric Company. All rights reserved. Removal of this copyright notice without permission is not permitted under law.

REV	CHANGE	DR	BY	DSN	APV	DATE	REV	CHANGE	DR	BY	DSN	APV	DATE
С							F						
В							Е						
Α	ORIGINAL ISSUE	AMP	ADW	JES	CZH	12/13/21	D						
	Indicates I	atest	Revis	ion		Completely F	Revise	d X New Page Information Re	move	d			

TOP VIEW

SHEET 2 OF 13

INTERNAL VIEW

SDG&E ELECTRIC OVERHEAD CONSTRUCTION STANDARDS

ROADWAY LED LIGHTING FIXTURES **INSTALLATION**

OH1573.2 UG4473.2

BOTTOM VIEW

C. ELECTRICAL CONNECTIONS OF FIXTURE

- 1. PULL UP THE TERMINAL BLOCK COVER.
- FEED THE SUPPLY WIRES THROUGH THE MAST ARM, DRESS THEM SO THEY DO NOT INTERFERE WITH ANY COMPONENTS AND SO THEY WILL NOT BE PINCHED IN THE DOOR, AND CONNECT THEM TO THE PROPER TERMINALS ON THE TERMINAL BLOCK.
- 3. VERIFY THE SUPPLY VOLTAGE IS CORRECT AS NOTED ON THE NAMEPLATE LABEL.
- 4. ATTACH SERVICE LEADS TO TERMINAL BLOCK AS SHOWN ON THE WIRING SCHEMATIC. SEE DIAGRAM 1.
- 5. PUSH DOWN THE TERMINAL BLOCK COVER TO KEEP TERMINALS COVERED. TIGHTEN THE TERMINAL BLOCK SCREW TO THE VALUES SPECIFIED IN MANUFACTURER INSTALLATION GUIDE. DO NOT OVER TIGHTEN SCREW.


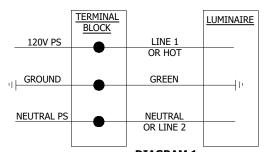



DIAGRAM 1WIRING SCHEMATIC

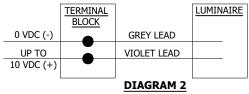

DIMMING CONTROL SCHEMATIC

D. MODIFYING FIELD ADJUSTABLE OUTPUT (FAO) SETTINGS OF FIXTURE

- 1. THE FIELD ADJUSTABLE OUTPUT MODULE IS LOCATED INSIDE THE FIXTURE. OPEN THE COVER BY REMOVING THE WINGNUT AND ALLOW COVER TO SWING OPEN.
- ESTABLISH THE DESIRED POWER OR LUMEN SETTING BY TURNING THE SWITCH TO THE POSITION DEFINED BY THE
 POWER LEVEL INCLUDED WITH THE DESIGN PACKAGE. REFER TO THE MANUFACTURER SPECIFICATIONS AND THE FIELD
 ADJUSTABLE SETTINGS TABLES INCLUDED WITHIN THIS STANDARD FOR EACH FIXTURE. SEE FIGURE 7 FOR
 ADJUSTMENT SWITCH DETAILS.
- 3. CLOSE THE COVER ENSURING NO WIRES ARE PINCHED AND SCREW IN WINGNUT. APPLY A WATTAGE LABEL THAT INDICATES THE ADJUSTED FIXTURE POWER SETTING.

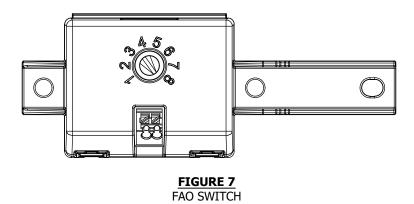

© 1998 - 2021 San Diego Gas & Electric Company. All rights reserved. Removal of this copyright notice without permission is not permitted under law.

REV	CHANGE	DR	BY	DSN	APV	DATE	REV	CHANGE	DR	BY	DSN	APV	DATE
С							F						
В							Е						
Α	ORIGINAL ISSUE	AMP	ADW	JES	CZH	12/13/21	D						

Completely Revised

SHEET Indicates Latest Revision

SDG&E E

3 OF 13

SDG&E ELECTRIC OVERHEAD CONSTRUCTION STANDARDS

New Page

Information Removed

ROADWAY LED LIGHTING FIXTURES INSTALLATION

OH1573.3 UG4473.3

BILL OF MATERIALS: NONE

NOTES:

- I. THIS IS A REPRODUCTION OR ADAPTATION OF MANUFACTURER DATA. REFER TO SPECIFIC PRODUCT INSTALLATION MANUALS PROVIDED WITH STOCK MATERIALS FOR COMPLETE SAFETY AND INSTALLATION INSTRUCTIONS.
- (II) MOUNTING HEIGHTS PROVIDED ON PAGE OH1573.1 ARE SPECIFIC TO NEW UNDERGROUND FEED INSTALLATIONS DUE TO STANDARD CONCRETE POLE SIZES AVAILABLE. NEW LED STREETLIGHT INSTALLATIONS OR HPSV-TO-LED UPGRADE INSTALLATIONS MAY BE MOUNTED WITHIN 2 FEET OF THESE REFERENCE MOUNTING HEIGHTS AS LONG AS THE REQUIRED CLEARANCES TO OTHER FACILITIES ARE MAINTAINED PER OH1509.
- (III) FOR NEW SDG&E OWNED STREETLIGHT INSTALLATIONS (NOT EXISTING CONVERSIONS), A LIGHTING DESIGN ANALYSIS MAY BE REQUIRED TO DETERMINE THE REQUIRED MOUNTING HEIGHT IF THE REFERENCE MOUNTING HEIGHTS PROVIDED HERE ARE NOT FEASIBLE. CONTACT THE STREET LIGHTING GROUP IN THIS SCENARIO FOR GUIDANCE.

REFERENCE:

- (a) OVERHEAD FIELD MAINTENANCE ONLY SECTION 1500 FOR HPSV AND LPSV FIXTURE DETAIL.
- (b) SOME FIXTURES ARE NO LONGER AVAILABLE.
- c. SEE OH1570 FOR OVERHEAD LIGHTING INSTALLATION.
- d. SEE UG4431 FOR UNDERGROUND LIGHTING INSTALLATION.
- e. SEE OH1512 FOR PHOTOELECTRIC CONTROLS AVAILABLE.

© 1998 - 2021 San Diego Gas & Electric Company. All rights reserved. Removal of this copyright notice without permission is not permitted under law.
--

Indicates Latest Revision

REV	CHANGE	DR	BY	DSN	APV	DATE	REV	CHANGE	DR	BY	DSN	APV	DATE
С							F						
В							Е						
Α	ORIGINAL ISSUE	AMP	ADW	JES	CZH	12/13/21	D						

Completely Revised | X |

SHEET 4 OF 13 SDG&E ELECTRIC OVERHEAD CONSTRUCTION STANDARDS

New Page

Information Removed

ROADWAY LED LIGHTING FIXTURES INSTALLATION

OH1573.4 UG4473.4 **SCOPE:** THIS STANDARD SHOWS VARIOUS ACUITY LED ROADWAY LIGHTING FIXTURES

ATTENTION: SEE NOTES & REFERENCES PAGE OH1573.12. LUMEN OUTPUT SETTINGS MUST BE IDENTIFIED FOR THIS FIXTURE INSTALLATION USING TABLE 2 ON THE NEXT SHEET.

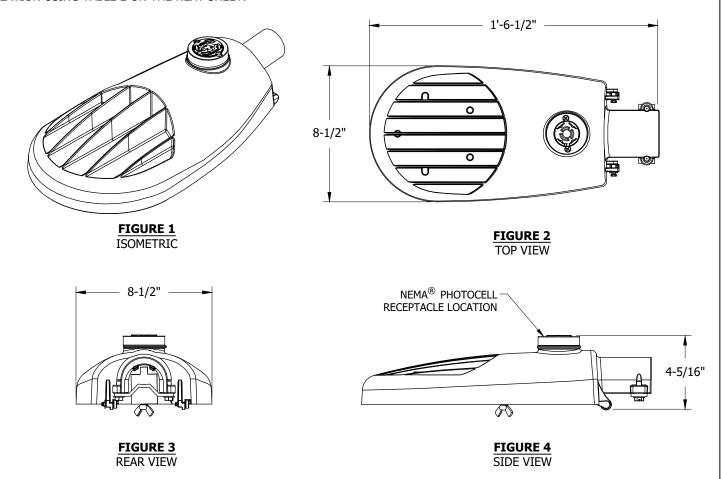


TABLE 1

STOCK NUMBER	MANUFACTURER NAME/STYLE	LUMENS PACKAGE	COLOR TEMPERATURE	UNIT WEIGHT	PROJECTED AREA	DISTRIBUTION TYPE	DESIGN UNITS
S473434	ACUITY/ATBX	7,133L	3000K	8 LBS	SEE LUMINAIRE EPA TABLE	TYPE II	ATBX

LUMINAIRE ESTIMATED PROJECTED AREA (EPA)

Indicates Latest Revision

HORIZONTAL TENON. CONFIG.	SINGLE	2 @ 90°	2 @ 180°
	••	•	
	_	•	
STANDARD LUMINAIRE (FT ²) (TENON EPA NOT INCLUDED)	.26	.52	.52

© 1998 - 2021 San Diego Gas & Electric Company. All rights reserved. Removal of this copyright notice without permission is not permitted under law.

REV	CHANGE	DR	BY	DSN	APV	DATE	REV	CHANGE	DR	BY	DSN	APV	DATE
С							F						
В							Е						
Α	ORIGINAL ISSUE	AMP	ADW	JES	CZH	12/13/21	D						

Completely Revised

SHEET 5 OF 13


SDG&E ELECTRIC OVERHEAD CONSTRUCTION STANDARDS

New Page

Information Removed

ACUITY ATB ROADWAY LIGHTING 7KL FIXTURE

OH1573.5 UG4473.5

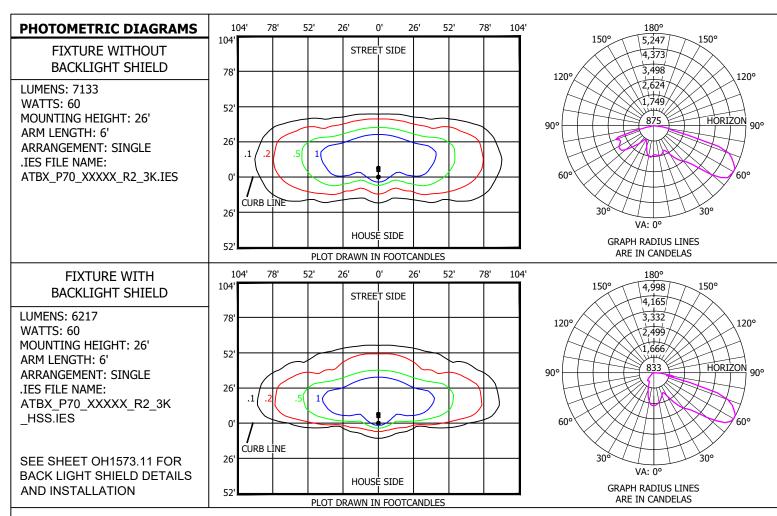

ATTENTION: LUMEN OUTPUT FAO SWITCH POSITION MUST BE INCLUDED FOR EACH FIXTURE WITHIN THE CONSTRUCTION NOTES FOR EACH LOCATION IN THE JOB PACKAGE.

TABLE 2

FAO SWITCH POSITION	ACTUAL SYSTEM WATTS	NOMINAL LABEL WATTAG	LUMEN OUTPUT	LUMEN OUTPUT WITH BACKLIGHT SHIELD	HPS EQUIVALENT WATTAGE
8	60	60	7133	6,217	150W
7	56	60	6,776	5,906	150W
6	49	50	6,063	5,284	150W
5	41	40	5,278	4,601	100W
4	33	30	4,422	3,855	100W
3	25	30	3,495	3,046	70W
2	17	20	2,497	2,176	50W
1	10	10	1,427	1,243	N/A

Indicates Latest Revision

© 1998 - 2021 San Diego Gas & Electric Company. All rights reserved. Removal of this copyright notice without permission is not permitted under law.

REV	CHANGE	DR	BY	DSN	APV	DATE	REV	CHANGE	DR	BY	DSN	APV	DATE
С							F						
В							Е						
Α	ORIGINAL ISSUE	AMP	ADW	JES	CZH	12/13/21	D						

Completely Revised

SHEET 6 OF 13

SDG&E ELECTRIC OVERHEAD CONSTRUCTION STANDARDS

New Page

Information Removed

ACUITY ATB ROADWAY LIGHTING 7KL FIXTURE

OH1573.6 UG4473.6 **SCOPE:** THIS STANDARD SHOWS VARIOUS ACUITY LED ROADWAY LIGHTING FIXTURES

ATTENTION: SEE NOTES & REFERENCES PAGE OH1573.12. LUMEN OUTPUT SETTINGS MUST BE IDENTIFIED FOR THIS FIXTURE INSTALLATION USING TABLE 4 ON THE NEXT SHEET.

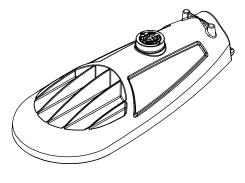


FIGURE 5
ISOMETRIC

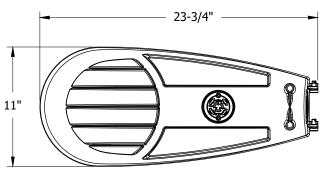


FIGURE 6
TOP VIEW


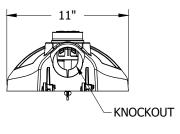


FIGURE 7 REAR VIEW

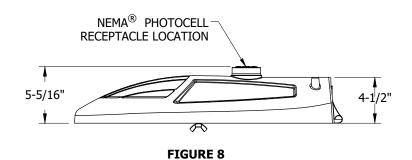

SIDE VIEW

TABLE 3

STOCK NUMBER	MANUFACTURER NAME/STYLE	LUMENS PACKAGE	COLOR TEMPERATURE	UNIT WEIGHT	PROJECTED AREA	DISTRIBUTION TYPE	DESIGN UNITS
S473438	ACUITY/ATBS	10,624L	3000K	12 LBS	SEE LUMINAIRE EPA TABLE	TYPE III	ATBS

LUMINAIRE ESTIMATED PROJECTED AREA (EPA)

Indicates Latest Revision

		<u> </u>	
HORIZONTAL TENON. CONFIG.	SINGLE	2 @ 90°	2 @ 180°
	••	•	
STANDARD LUMINAIRE (FT ²) (TENON EPA NOT INCLUDED)	.30	.60	.60

© 1998 - 2021 San Diego Gas & Electric Company. All rights reserved. Removal of this copyright notice without permission is not permitted under law.

REV	CHANGE	DR	BY	DSN	APV	DATE	REV	CHANGE	DR	BY	DSN	APV	DATE
С							F						
В							Е						
Α	ORIGINAL ISSUE	AMP	ADW	JES	CZH	12/13/21	D						

Completely Revised


SHEET 7 OF 13

SDG&E ELECTRIC OVERHEAD CONSTRUCTION STANDARDS

New Page

Information Removed

ACUITY ATB ROADWAY LIGHTING 11KL FIXTURE OH1573.7 UG4473.7

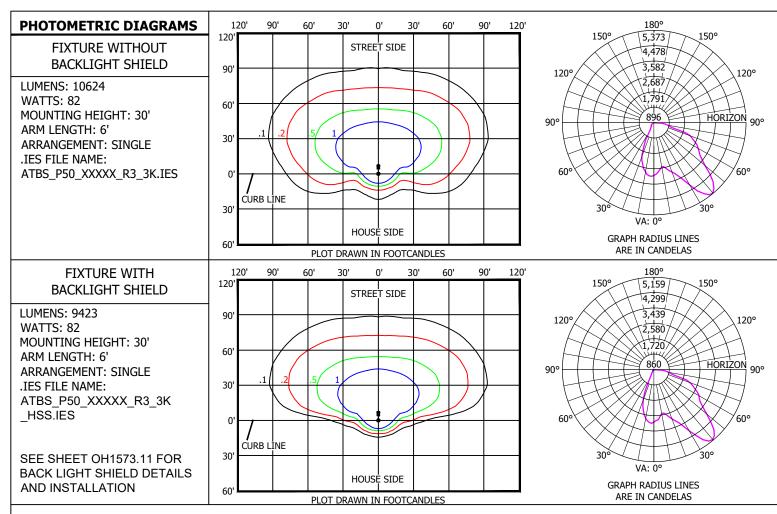

ATTENTION: LUMEN OUTPUT FAO SWITCH POSITION MUST BE INCLUDED FOR EACH FIXTURE WITHIN THE CONSTRUCTION NOTES FOR EACH LOCATION IN THE JOB PACKAGE.

TABLE 4

FAO SWITCH POSITION	ACTUAL SYSTEM WATTS	NOMINAL LABEL WATTAG	LUMEN OUTPUT	LUMEN OUTPUT WITH BACKLIGHT SHIELD	HPS EQUIVALENT WATTAGE
8	82	80	10,624	9,423	250W
7	76	80	9,987	8,858	200W
6	66	70	8,712	7,727	200W
5	56	60	7,543	6,690	150W
4	45	50	6,268	5,560	150W
3	34	30	4,781	4,240	100W
2	25	30	3,612	3,204	70W
1	16	20	2,337	2,073	50W

Indicates Latest Revision

© 1998 - 2021 San Diego Gas & Electric Company. All rights reserved. Removal of this copyright notice without permission is not permitted under law.

REV	CHANGE	DR	BY	DSN	APV	DATE	REV	CHANGE	DR	BY	DSN	APV	DATE
С							F						
В							Е						
Α	ORIGINAL ISSUE	AMP	ADW	JES	CZH	12/13/21	D						

Completely Revised

SHEET 8 OF 13 SDG&E ELECTRIC OVERHEAD CONSTRUCTION STANDARDS

New Page

Information Removed

ACUITY ATB ROADWAY LIGHTING 11KL FIXTURE OH1573.8 UG4473.8 **SCOPE:** THIS STANDARD SHOWS VARIOUS ACUITY LED ROADWAY LIGHTING FIXTURES

ATTENTION: SEE NOTES & REFERENCES PAGE OH1573.12. LUMEN OUTPUT SETTINGS MUST BE IDENTIFIED FOR THIS FIXTURE INSTALLATION USING TABLE 6 ON THE NEXT SHEET.

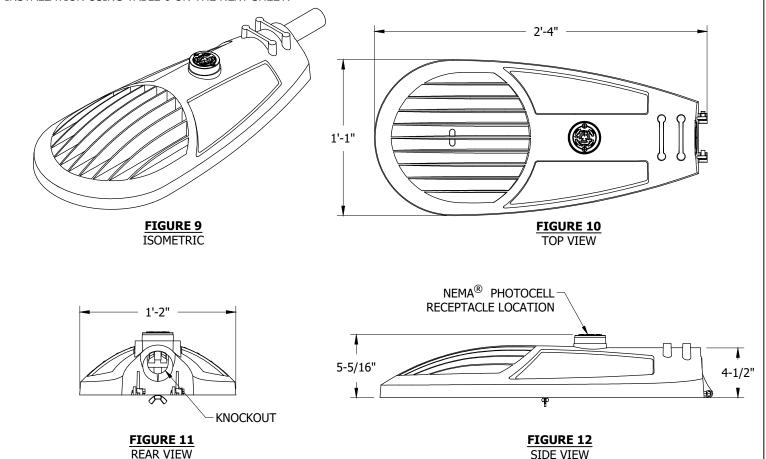


TABLE 5

STOCK NUMBER	MANUFACTURER NAME/STYLE	LUMENS PACKAGE	COLOR TEMPERATURE	UNIT WEIGHT	PROJECTED AREA	DISTRIBUTION TYPE	DESIGN UNITS
S473440	ACUITY/ATBM	20,142L	3000K	21 LBS	SEE LUMINAIRE EPA TABLE	TYPE III	ATBM

LUMINAIRE ESTIMATED PROJECTED AREA (EPA)

Indicates Latest Revision

		<u> </u>	
HORIZONTAL TENON. CONFIG.	SINGLE	2 @ 90°	2 @ 180°
	••	•	
STANDARD LUMINAIRE (FT ²) (TENON EPA NOT INCLUDED)	.30	.60	.60

© 1998 - 2021 San Diego Gas & Electric Company. All rights reserved. Removal of this copyright notice without permission is not permitted under law.

REV	CHANGE	DR	BY	DSN	APV	DATE	REV	CHANGE	DR	BY	DSN	APV	DATE
С							F						
В							Е						
Α	ORIGINAL ISSUE	AMP	ADW	JES	CZH	12/13/21	D						

Completely Revised


SHEET 9 OF 13 SDG&E ELECTRIC OVERHEAD CONSTRUCTION STANDARDS

New Page

Information Removed

ACUITY ATB ROADWAY LIGHTING 21KL FIXTURE

OH1573.9 UG4473.9

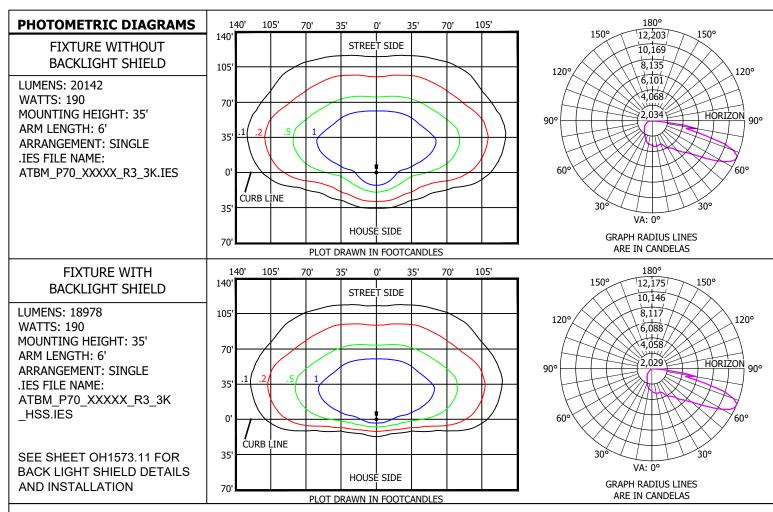

ATTENTION: LUMEN OUTPUT FAO SWITCH POSITION MUST BE INCLUDED FOR EACH FIXTURE WITHIN THE CONSTRUCTION NOTES FOR EACH LOCATION IN THE JOB PACKAGE.

TABLE 6

FAO SWITCH POSITION	ACTUAL SYSTEM WATTS	NOMINAL LABEL WATTAG	LUMEN OUTPUT	LUMEN OUTPUT WITH BACKLIGHT SHIELD	HPS EQUIVALENT WATTAGE
8	190	190	20,142	18,978	400W
7	190	190	20,142	18,978	400W
6	150	150	17,725	16,701	310W
5	125	130	15,711	14,803	310W
4	101	100	13,294	12,525	250W
3	76	80	10,474	9,869	200W
2	53	50	7,654	7,212	150W
1	30	30	4,431	4,175	100W

Indicates Latest Revision

© 1998 - 2021 San Diego Gas & Electric Company. All rights reserved. Removal of this copyright notice without permission is not permitted under law.

REV	CHANGE	DR	BY	DSN	APV	DATE	REV	CHANGE	DR	BY	DSN	APV	DATE
С							F						
В							Е						
Α	ORIGINAL ISSUE	AMP	ADW	JES	CZH	12/13/21	D						

Completely Revised


SHEET 10 OF 13 SDG&E ELECTRIC OVERHEAD CONSTRUCTION STANDARDS


New Page


Information Removed


ACUITY ATB ROADWAY LIGHTING 21KL FIXTURE


OH1573.10 UG4473.10

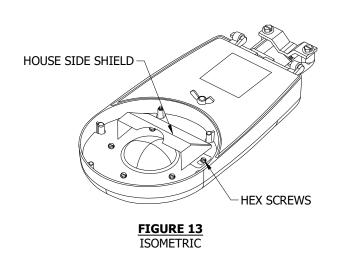

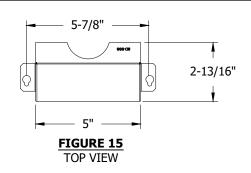

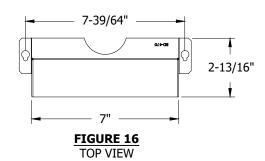

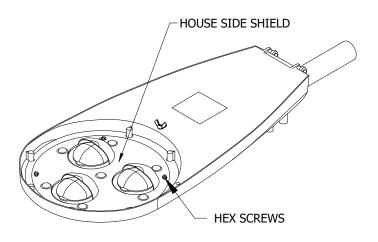

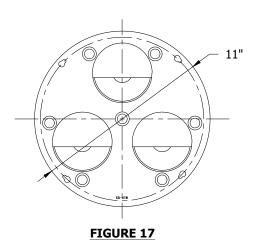

TOP VIEW

FIGURE 14 ISOMETRIC

TABLE 7

	ATB HOUSE SIDE SHIELD									
STOCK NUMBER	DESCRIPTION	RIPTION FIGURE FIXTURE TYPE COMPATIBILITY BY STOCK NUMBER					DESCRIPTION FIGURE FIXTURE TYPE COMPATIBILITY			
S643034	ATB HOUSE SIDE SHIELD, X-SMALL	15	S473434	ATBXHSS						
S632032	ATB HOUSE SIDE SHIELD, SMALL	16	S473438	ATBSHSS						
S643030	ATB HOUSE SIDE SHIELD, MEDIUM	17	S473440	ATBMHSS						


© 1998 - 2021 San Diego Gas & Electric Company. All rights reserved. Removal of this copyright notice without permission is not permitted under law.


REV	CHANGE	DR	BY	DSN	APV	DATE	REV	CHANGE	DR	BY	DSN	APV	DATE
С							F						
В							Е						ı
Α	ORIGINAL ISSUE	AMP	ADW	JES	CZH	12/13/21	D						

SHEET 11 OF 13 Indicates Latest Revision | Completely Revised | X | New Page | Information Removed | SDG&E ELECTRIC OVERHEAD CONSTRUCTION STANDARDS

ACUITY ATB ROADWAY LIGHTING FIXTURES - HOUSE SIDE SHIELD

OH1573.11 UG4473.11

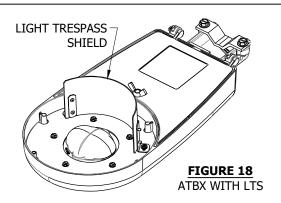

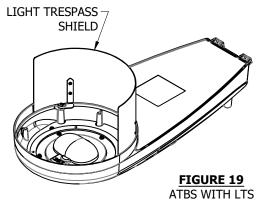

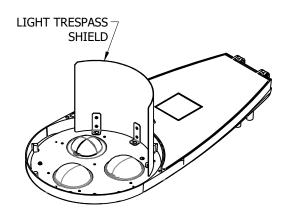
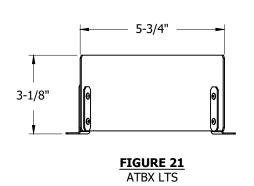
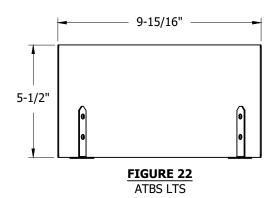


FIGURE 20 ATBM WITH LTS





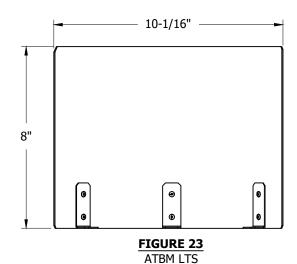


TABLE 7

	ATB LIGHT TRESPASS SHIELD								
STOCK NUMBER	DESCRIPTION	FIGURE	FIXTURE TYPE COMPATIBILITY BY STOCK NUMBER	DESIGN UNITS					
S463040	ATB LIGHT TRESPASS SHIELD, X-SMALL	18	S473434	ATBXLTS					
S463038	ATB LIGHT TRESPASS SHIELD, SMALL	19	S473438	ATBSLTS					
S463036	ATB LIGHT TRESPASS SHIELD, MEDIUM	20	S473440	ATBMLTS					

© 1998 - 2021 San Diego Gas & Electric Company. All rights reserved. Removal of this copyright notice without permission is not permitted under law.

REV	CHANGE	DR	BY	DSN	APV	DATE	REV	CHANGE	DR	BY	DSN	APV	DATE
С							F						
В							Е						ı
Α	ORIGINAL ISSUE	AMP	ADW	JES	CZH	12/13/21	D						

SHEET 12 OF 13

Completely Revised New Page **Indicates Latest Revision** Information Removed

SDG&E ELECTRIC OVERHEAD CONSTRUCTION STANDARDS

ACUITY ATB ROADWAY LIGHTING FIXTURES - LIGHT TRESPASS SHIELDS OH1573.12 UG4473.12

- A. LIGHT SHIELDS
 - 1. PRE-INSTALL PROVIDED #8 HEX WASHER HEAD SCREWS IN HOLES IN LUMINAIRE OPTICAL PLATE. DO NOT FULLY TIGHEN.
 - 2. ALIGN KEYHOLE SLOTS IN SHIELD BASE TO SCREWS. SHIFT SHIELD SLIGHTLY FOWARD TO ENGAGE KEYHOLE SLOTS ONTO SCREW HEADS.
 - 3. TIGHEN SCREWS UNTIL SNUG.

BILL OF MATERIALS: NONE

NOTES:

I. REFER TO SPECIFIC PRODUCT INSTALLATION MANUALS PROVIDED WITH ITEM FOR COMPLETE SAFETY AND INSTALLATION INSTRUCTIONS.

REFERENCE:

- a. SEE OVERHEAD CONSTRUCTION STANDARD 1570 FOR OVERHEAD LIGHTING INSTALLATION.
- b. SEE UNDERGROUND CONSTRUCTION STANDARD 4431 FOR UNDERGROUND LIGHTING INSTALLATION.
- SEE OVERHEAD CONSTRUCTION STANDARD 1512 FOR PHOTOELECTRIC CONTROLS AVAILABLE.

© 1998 - 2021 San Diego Gas & Electric Company. All rights reserved. Removal of this copyright notice without permission is not permitted under law.

Indicates Latest Revision

REV	CHANGE	DR	BY	DSN	APV	DATE	REV	CHANGE	DR	BY	DSN	APV	DATE
С							F						
В							Е						
Α	ORIGINAL ISSUE	AMP	ADW	JES	CZH	12/13/21	D						

SHEET 13 OF 13 SDG&E ELECTRIC OVERHEAD CONSTRUCTION STANDARDS

Completely Revised | X | New Page

ACUITY ATB ROADWAY LIGHTING FIXTURES - LIGHT SHIELDS

OH1573.13 UG4473.13

Information Removed

<u>PAGE</u>	SUBJECT
4505	GROUNDING HARDWARE
4510	TRENCH GROUND WIRE - STANDARD AND ALTERNATIVE
4512	EQUIPMENT GROUNDING INSTALLATION - SINGLE AND THREE-PHASE
4514	GROUNDING TELCO CONDUCTORS IN PAD MOUNTED EQUIPMENT
4520	GROUNDING PAD MOUNTED EQUIPMENT
4521	GROUNDING TRAYER PAD MOUNTED EQUIPMENT
4525	CONCENTRIC NEUTRAL TERMINATIONS AND GROUNDING PREMOLDED CONNECTORS
4530	NEUTRAL AND GROUND WIRE SCHEMATIC DIAGRAM
4540	GROUNDING SUBSTRUCTURES AND EQUIPMENT - 3313, 3314, 3315, 3316, 3317
4550	GROUNDING TELCO CONDUCTOR IN HANDHOLES - 3314, 3315, OR 3316

© 1998 - 2021 San Diego Gas & Electric Company. All rights reserved. Removal of this copyright notice without permission is not permitted under law.

REV	CHANGE	DR	BY	DSN	APV	DATE	REV	CH	ANG	E	DR	BY	DSN	APV	DATE
С	UPDATES TO 4514	1	JS	TR	MDJ	6/13/2016	F	FORM	1ATTI	ING	EDM	JIK	-	-	06/18/2021
В	UPDATES TO 4512	-	JS	TR	MDJ	6/13/2016	Е	EDITORIA	AL CH	IANGES	1	JK	JS	CZH	5/18/2018
Α	ORIGINAL ISSUE	•	JS	TR	MDJ	6/10/2016	D	UPDATE	S TO	4540		JS	TR	MDJ	10/27/2016
	X Indicates La	test R	evisio	n	С	ompletely Re	vised	New Page		Information Rem	noved				

SHEET 1 OF 1

SDG&E ELECTRIC UNDERGROUND CONSTRUCTION STANDARDS

GROUNDING TABLE OF CONTENTS UG4501.1

SCOPE: THIS STANDARD COVERS THE HARDWARE USED IN GROUNDING PAD MOUNTED AND SUB-SURFACE EQUIPMENT AND FACILITIES.

TABLE 1

	PARTS IDENTIFICATION CHART			
ITEM	PART	SIZE	WIRE SIZE	STOCK NUMBER
1		3/8" X 16		S262626 X
1	SPLIT BOLT STUD BRONZE	1/2" X 13		S262560
			8 TO 2/0	S471312
2			6 TO 250	S471296
	BRONZE EYE BOLT CLAMP		4/0 TO 500	S471232
3		2" X 3"		S166072
	STAINLESS STEEL "L" BRACKET			

© 1998 - 2021 San Diego Gas & Electric Company. All rights reserved. Removal of this copyright notice without permission is not permitted under law.

REV	CHANGE	DR	BY	DSN	APV	DATE	REV	CHANGE	DR	BY	DSN	APV	DATE
С							F						
В	FORMATTING	EDM	JIK	-	-	06/18/2021	Е						
Α	EDITORIAL CHANGES	-	JC	TR	JS/MDJ	7/28/2015	D						

SHEET 1 OF 2

Indicates Latest Revision | Completely Revised | New Page | Information Removed

SDG&E ELECTRIC UNDERGROUND CONSTRUCTION STANDARDS

UG4505.1

GROUNDING HARDWARE

TABLE 1 (CONT'D)

	PARTS IDENTIFICATION CHART			
ITEM	PART	SIZE	WIRE SIZE	STOCK NUMBER
4		1 1/2" X 1/2"	-	S152722 X
5	ANCHOR SHOULDER EYE BOLT STAINLESS STEEL STAINLESS STEEL PULLING EYE BOLT	6" X 1/2"		S150528

INSTALLATION: NONE

BILL OF MATERIALS: NONE

NOTES:

I. ALL NEW CONNECTIONS AND HARDWARE USED IN THE CONNECTION AND MOUNTING OF GROUNDS SHALL BE COPPER, SILICON BRONZE, AND STAINLESS STEEL. GALVANIZED MOUNT HARDWARE FOR GROUNDING SHALL NO LONGER BE USED. THE STAINLESS STEEL EYE BOLTS AND BRACKETS WILL PREVENT CORROSION AND LIMIT RUST IN THE WATER, ALLOWING THE PRACTICE OF PUMPING WATER TO CONTINUE. USE THE 2" x 3" STAINLESS STEEL MOUNTING BRACKET TO ATTACH THE STAINLESS STEEL SHOULDER EYE BOLT FOR DEAD ENDING AND PASSING THE GROUND WIRE AROUND A CORNER. THIS WILL ELIMINATE CUTTING AND DAMAGING THE GROUND WIRE. 1/2" X 6" EYE BOLT IS USED TO PULL GROUND WIRE TAUGHT.

(X) THIS ITEM IS EXEMPT.

REFERENCE: NONE

© 1998 - 2021 San Diego Gas & Electric Company. All rights reserved. Removal of this copyright notice without permission is not permitted under law.


REV	CHANGE	DR	BY	DSN	APV	DATE	REV	CHANGE	DR	BY	DSN	APV	DATE
С							F						
В	FORMATTING	EDM	JIK	-	-	06/18/2021	Е						
Α	EDITORIAL CHANGES	-	JC	TR	JS/MDJ	7/28/2015	D						

SHEET 2 OF 2

Indicates Latest Revision | Completely Revised | New Page | Information Removed | SDG&E ELECTRIC UNDERGROUND CONSTRUCTION STANDARDS

GROUNDING HARDWARE

UG4505.2

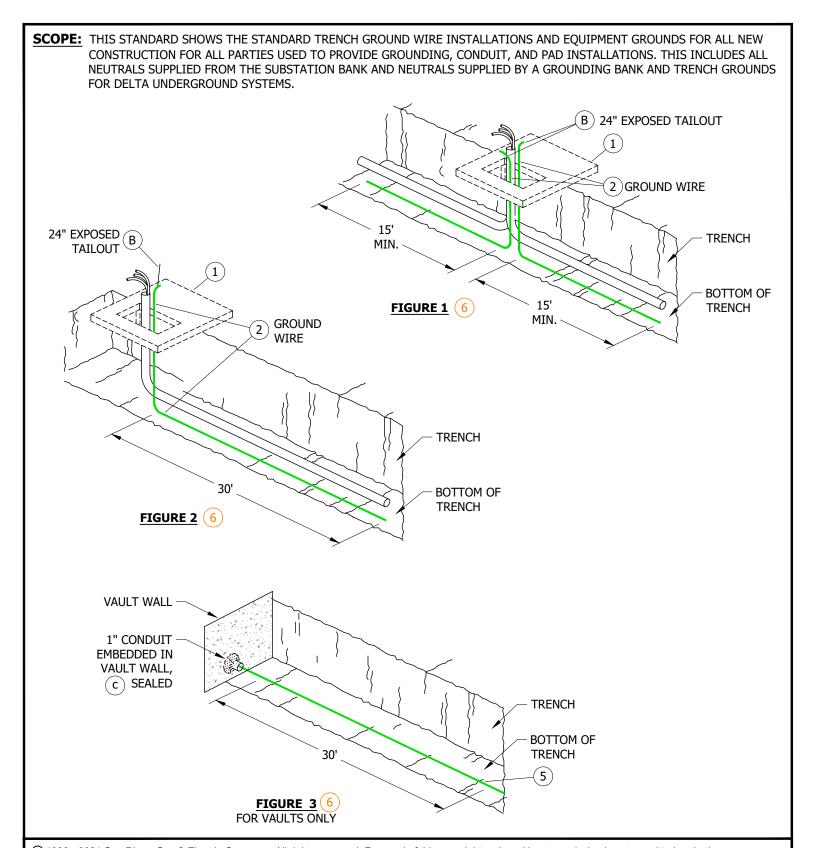

© 1998 - 2021 San Diego Gas & Electric Company. All rights reserved. Removal of this copyright notice without permission is not permitted under law.

REV	CHANGE	DR	BY	DSN	APV	DATE	REV	CHANGE	DR	BY	DSN	APV	DATE
С	FORMATTING	EDM	JIK	-	-	06/18/2021	F						
В	EDITORIAL CHANGES	-	GW	JS	MDJ	4/1/2018	Е						
Α	DRAWING UPDATE	-	JC	TR	JS/MDJ	7/28/2015	D						

SHEET 1 OF 3


Indicates Latest Revision Information Removed Completely Revised

New Page

SDG&E ELECTRIC UNDERGROUND CONSTRUCTION STANDARDS

TRENCH GROUND WIRE - STANDARD

UG4510.1

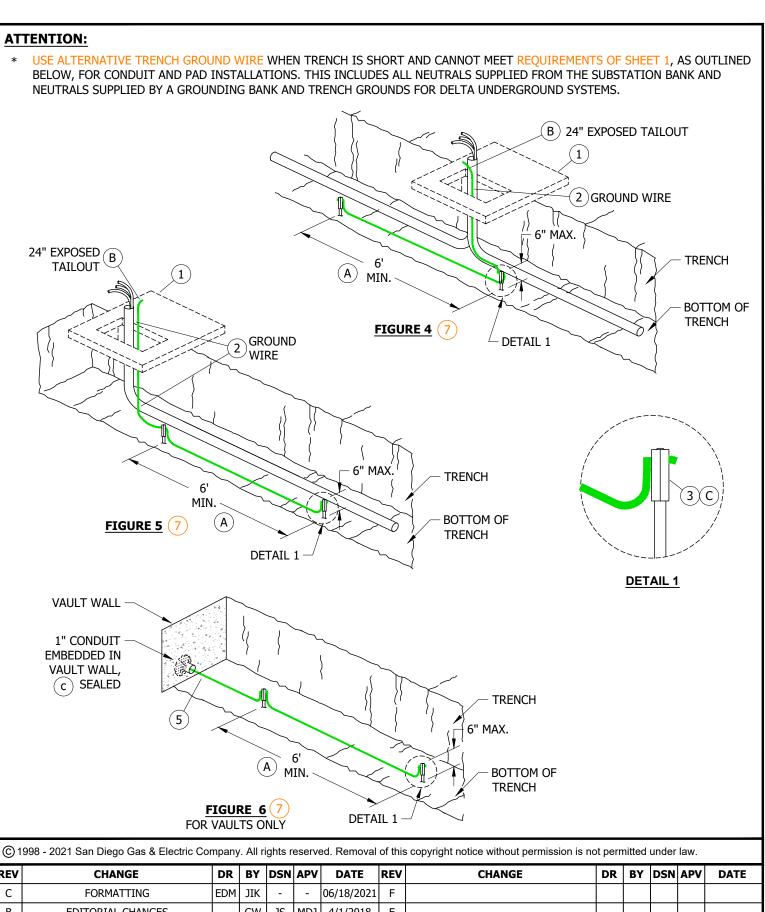

REV	CHANGE	DR	BY	DSN	APV	DATE	REV	CHANGE	DR	BY	DSN	APV	DATE
С	FORMATTING	EDM	JIK	-	-	06/18/2021	F						
В	EDITORIAL CHANGES	-	GW	JS	MDJ	4/1/2018	Е						
Α	DRAWING UPDATE	-	JC	TR	JS/MDJ	7/28/2015	D						

SHEET 2 OF 3

Indicates Latest Revision New Page Completely Revised Information Removed

SDG&E ELECTRIC UNDERGROUND CONSTRUCTION STANDARDS

UG4510.2

- (A) GROUND RODS TO HAVE A SIX-FOOT MINIMUM SEPARATION.
- (B) Leave 24 inches of wire (exposed tailout) above top of final grade.
- (C) LOCATE GROUND RODS SO THEY DO NOT TOUCH CONDUITS. GENERAL ORDER 128 REQUIRES GROUND RODS TO BE DRIVEN. THEY MAY BE DRIVEN AT ANGLES IF IT IS DIFFICULT OR NOT POSSIBLE TO DRIVE STRAIGHT DOWN.

BILL OF MATERIALS:

ITEM	DESCRIPTION	QUANTITY	STANDARD PAGE	STOCK NUMBER	DESIGN UNITS
1	PAD	1		REFER TO WORK ORDER	
2	WIRE, BARE COPPER, SOFT DRAWN, #2, 7 STR.	AS REQ'D		S812818 X	GDWIRE
3	GROUND ROD, COPPERWELD, 5/8" X 8'-0"	AS REQ'D		S603074 X	
4	CONNECTORS, GROUND, COPPER BONDED	AS REQ'D		S259010	
5	CU, BARE STRAND, 4/0	AS REQ'D			
6	WIRE, GROUND, TRENCH (WITHOUT RODS)	AS REQ'D			TG-T-W
7	WIRE, GROUND, TRENCH (WITH RODS)	AS REQ'D			TG-T-R

NOTES:

- I. CUSTOMER PRIMARY SERVICE TRENCHES, CUSTOMER PRIMARY METERING, CUSTOMER PRIMARY EQUIPMENT INSTALLATIONS, APPLICANT INSTALLED, SDG&E INSTALLED TRENCH GROUNDS AND ALL PRIMARY EQUIPMENT.
- (X) THIS ITEM IS EXEMPT.

REFERENCE:

- a. SEE UG3480 FOR PAD INSTALLATION OF PAD MOUNTED EQUIPMENT.
- (b) SEE UG4003 FOR WIRE INFORMATION.
- (c) SEE UG3960 FOR PREVENTION OF WATER ENTRY.

© 1998 - 2021 San Diego Gas & Electric Company. All rights reserved. Removal of this copyright notice without permission is not permitted under law.

REV	CHANGE	DR	BY	DSN	APV	DATE	REV	CHANGE	DR	BY	DSN	APV	DATE
С	FORMATTING	EDM	JIK	-	-	06/18/2021	F						
В	EDITORIAL CHANGES	ı	GW	JS	MDJ	4/1/2018	Е						
Α	DRAWING UPDATE	1	JC	TR	JS/MDJ	7/28/2015	D						

SHEET 3 OF 3

Indicates Latest Revision | Completely Revised | New Page | Information Removed

SDG&E ELECTRIC UNDERGROUND CONSTRUCTION STANDARDS

TRENCH GROUND WIRE - STANDARD AND ALTERNATIVE

UG4510.3

SCOPE: THIS STANDARD SHOWS SINGLE AND THREE-PHASE EQUIPMENT GROUNDING INSTALLATION USED WITH STANDARD OR ALTERNATE TRENCH GROUND WIRE, AS INSTALLED PER UG4510. **ATTENTION:** SINGLE-PHASE EQUIPMENT GROUNDING. 24" EXPOSED c(I)1 **TAILOUT** 24" EXPOSED **TAILOUT DETAIL 1 DETAIL 1** TRENCH GROUND $2 \times B \times c$ WIRE(S) (c)(1)24" EXPOSED **TAILOUT** FINAL (a) **GRADE** 24" EXPOSED **TAILOUT DETAIL 1** TRENCH GROUND WIRE(S) (2) B (c)FIGURE 1 TYPICAL PAD WITHOUT HANDHOLE 24" EXPOSED **TAILOUT** FINAL (a) **GRADE DETAIL 2 DETAIL 2** TRENCH GROUND WIRE (2)(B)(c)FIGURE 2 SECTION VIEW © 1998 - 2021 San Diego Gas & Electric Company. All rights reserved. Removal of this copyright notice without permission is not permitted under law. REV **CHANGE** DSN APV CHANGE DSN APV DATE DR BY DATE REV DR BY С **FORMATTING EDM** JIK 06/18/2021 **EDITORIAL CHANGES** GW JS MDJ 4/1/2018 Ε **EDITORIAL CHANGES** JS MDJ 5/24/2016 Α TR D **Indicates Latest Revision** Completely Revised New Page Information Removed SDG&E ELECTRIC UNDERGROUND CONSTRUCTION STANDARDS **SHEET** UG4512.1 1 OF 4 **EQUIPMENT GROUNDING INSTALLATION**

SINGLE-PHASE

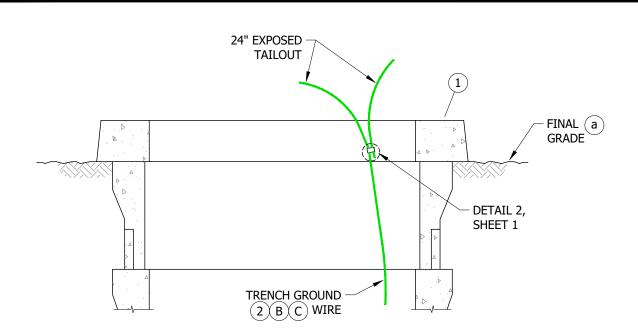


FIGURE 3 PAD WITH 3312 HANDHOLE(S) SECTION VIEW

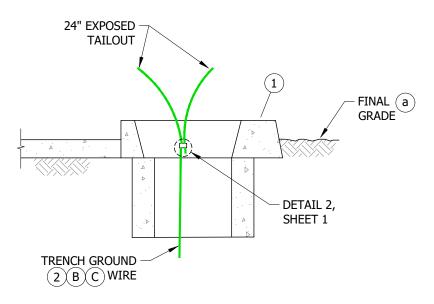


FIGURE 4 3416 PAD WITH 3311 HANDHOLE SECTION VIEW

© 1998 - 2021 San Diego Gas & Electric Company. All rights reserved. Removal of this copyright notice without permission is not permitted under law.

REV	CHANGE	DR	BY	DSN	APV	DATE	REV	CHANGE	DR	BY	DSN	APV	DATE
С	FORMATTING	EDM	JIK	-	-	06/18/2021	F						
В	EDITORIAL CHANGES	-	GW	JS	MDJ	4/1/2018	Е						
Α	EDITORIAL CHANGES	-	JS	TR	MDJ	5/24/2016	D						

SHEET 2 OF 4


Indicates Latest Revision Completely Revised New Page Information Removed SDG&E ELECTRIC UNDERGROUND CONSTRUCTION STANDARDS

EQUIPMENT GROUNDING INSTALLATION SINGLE-PHASE

UG4512.2

ATTENTION:

* THREE-PHASE EQUIPMENT GROUNDING.

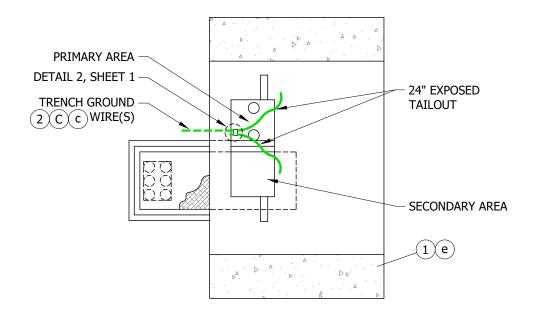

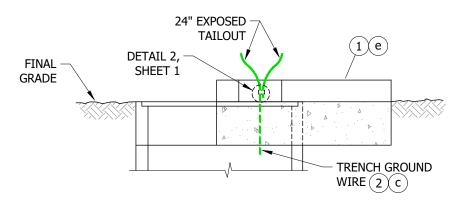


FIGURE 5

© 1998 - 2021 San Diego Gas & Electric Company. All rights reserved. Removal of this copyright notice without permission is not permitted under law.

Completely Revised

Indicates Latest Revision

REV	CHANGE	DR	BY	DSN	APV	DATE	REV	CHANGE	DR	BY	DSN	APV	DATE
С	FORMATTING	EDM	JIK	-	-	06/18/2021	F						
В	EDITORIAL CHANGES	-	GW	JS	MDJ	4/1/2018	Е						
Α	EDITORIAL CHANGES	-	JS	TR	MDJ	5/24/2016	D						

SHEET 3 OF 4

SDG&E ELECTRIC UNDERGROUND CONSTRUCTION STANDARDS

New Page

Information Removed

EQUIPMENT GROUNDING INSTALLATION THREE-PHASE

UG4512.3

- (A) IN CASES WHERE THERE ARE TWO GROUND WIRES, SQUEEZE THE GROUND WIRES TOGETHER WITH A COMPRESSION CONNECTOR. WHERE THERE IS ONLY ONE TRENCH GROUND WIRE, ADD THE SECOND 24-INCH TAILOUT WIRE. SDG&E SHALL FURNISH AND INSTALL THE COMPRESSION CONNECTOR AND THE SECOND 24-INCH TAILOUT WIRE.
- (B) STANDARD OR ALTERNATE TRENCH GROUND WIRE IS REQUIRED, FOR ALL EQUIPMENT AND TRENCH GROUNDS.
- (C) BUTT TRENCH GROUND WIRE AGAINST 3314 HANDHOLE.

BILL OF MATERIALS:

ITEM	DESCRIPTION	QUANTITY	STANDARD PAGE	STOCK NUMBER	DESIGN UNITS
1	PAD	1		REFER TO WORK ORDER	
2	WIRE, BARE COPPER, #2, 7 STR. SOFT DRAWN	AS REQ'D		S812818 X	GDWIRE
3	CONNECTOR, COMPRESSION	AS REQ'D		S257760	

NOTES:

(I) SECOND TRENCH GROUND WIRE MAY BE REQUIRED. (C)

(X) THIS ITEM IS EXEMPT.

REFERENCE:

(a) SEE UG3484 FOR PAD INSTALLATION USED FOR MOUNTING PAD MOUNTED EQUIPMENT.

(b) SEE UG4003 FOR WIRE INFORMATION.

(c) SEE UG4510 FOR STANDARD AND ALTERNATE TRENCH GROUND WIRE INSTALLATION.

 (d) see ug4514 for grounding telco conductor in PAD mounted equipment.

(e) SEE UG3426 & UG3427 FOR THREE-PHASE TRANSFORMER PAD INSTALLATION.

f. AVAILABLE IN SERVICE STANDARDS AND GUIDE MANUAL.

© 1998 - 2021 San Diego Gas & Electric Company. All rights reserved. Removal of this copyright notice without permission is not permitted under law.

REV	CHANGE	DR	BY	DSN	APV	DATE	REV	CHANGE	DR	BY	DSN	APV	DATE
С	FORMATTING	EDM	JIK	-	-	06/18/2021	F						
В	EDITORIAL CHANGES	-	GW	JS	MDJ	4/1/2018	Е						
Α	EDITORIAL CHANGES	-	JS	TR	MDJ	5/24/2016	D						

SHEET 4 OF 4

Indicates Latest Revision | Completely Revised | New Page | Information Removed

SDG&E ELECTRIC UNDERGROUND CONSTRUCTION STANDARDS

EQUIPMENT GROUNDING INSTALLATION THREE-PHASE

UG4512.4

SCOPE: THIS STANDARD SHOWS GROUND WIRE INSTALLATION AT PAD MOUNTED EQUIPMENT. **EQUIPMENT GROUND** D` CABLE CONCENTRIC **NEUTRALS** 24" EXPOSED TAILOUT PAD FINAL GRADE TELCO GROUND WIRE #6 AWG FIGURE 1

INSTALLATION:

- A. SDG&E HAS AGREED TO CONNECT TELCO #6 AWG COPPER GROUND WIRE TO SDG&E'S GROUNDING SYSTEM AT SDG&E'S PAD MOUNTED EQUIPMENT. TELCO PERSONNEL WILL RUN THIS TO SDG&E'S PAD LOCATION BEFORE THE PAD IS SET.
- B. IN SOME CASES, TELCO MAY INSTALL THEIR GROUND WIRE IN AN IDENTIFIED GROUND WIRE CONDUIT. IF THE CONDUIT IS PRESENT, ONE OF THE FOLLOWING CONDITIONS MUST BE MET:
 - 1. TELCO GROUND WIRE MUST BE PRESENT.
 - 2. IF TELCO GROUND WIRE IS NOT PRESENT, TELCO SHOULD HAVE IDENTIFIED THE CONDUIT AND SEALED IT WITH A PERMANENT CAP.
 - 3. IF TELCO GROUND WIRE IS NOT PRESENT AND TELCO CONDUIT IS NOT SEALED, SDG&E SHOULD CUT OFF THE CONDUIT BELOW GRADE LEVEL TO PREVENT FUTURE UNAUTHORIZED WIRE ENTRY. SDG&E NEED NOT CAP THE TELCO CONDUIT.
- C. WHEN COMPLETING THE SDG&E EQUIPMENT GROUNDING CONNECTIONS, SKIN THE TELCO WIRE AND CONNECT IT TO AN SDG&E GROUND GRID TAILOUT AS SHOWN IN FIGURE 1.
- (D) USE COMPRESSION CONNECTORS. (c)

BILL OF MATERIALS: NONE

NOTES: NONE

REFERENCE:

- a. SEE UG4512 FOR EQUIPMENT GROUNDING.
- AVAILABLE IN SERVICE STANDARDS AND GUIDE MANUAL.
- SEE UG4174 FOR COMPRESSION CONNECTORS.

© 1998 - 2021 San Diego Gas & Electric Company. All rights reserved. Removal of this copyright notice without permission is not permitted under law.


REV	CHANGE	DR	BY	DSN	APV	DATE	REV	CHANGE	DR	BY	DSN	APV	DATE
С							F						
В	FORMATTING	EDM	JIK	-	-	06/18/2021	Е						
Α	NO CHANGES - REAFFIRMED	-	JS	TR	MDJ	5/23/2016	D						


SHEET 1 OF 1

Information Removed **Indicates Latest Revision** Completely Revised New Page SDG&E ELECTRIC UNDERGROUND CONSTRUCTION STANDARDS

> GROUNDING TELCO CONDUCTOR IN PAD MOUNTED EQUIPMENT

UG4514.1

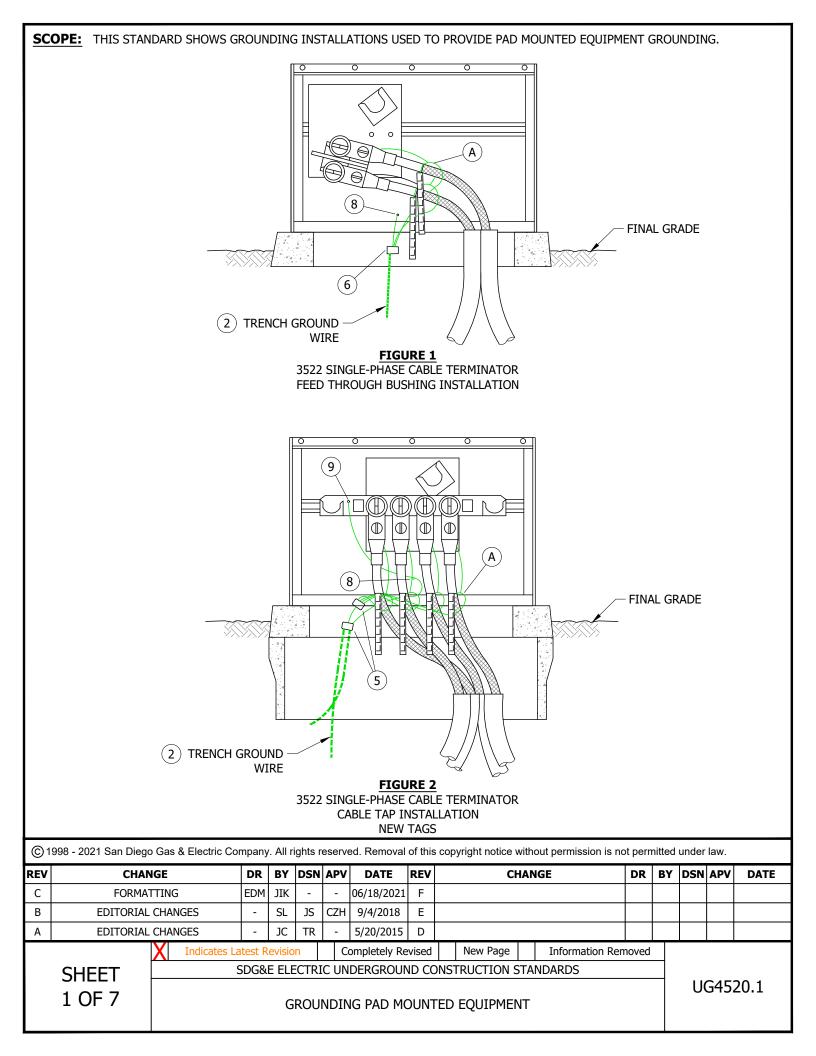

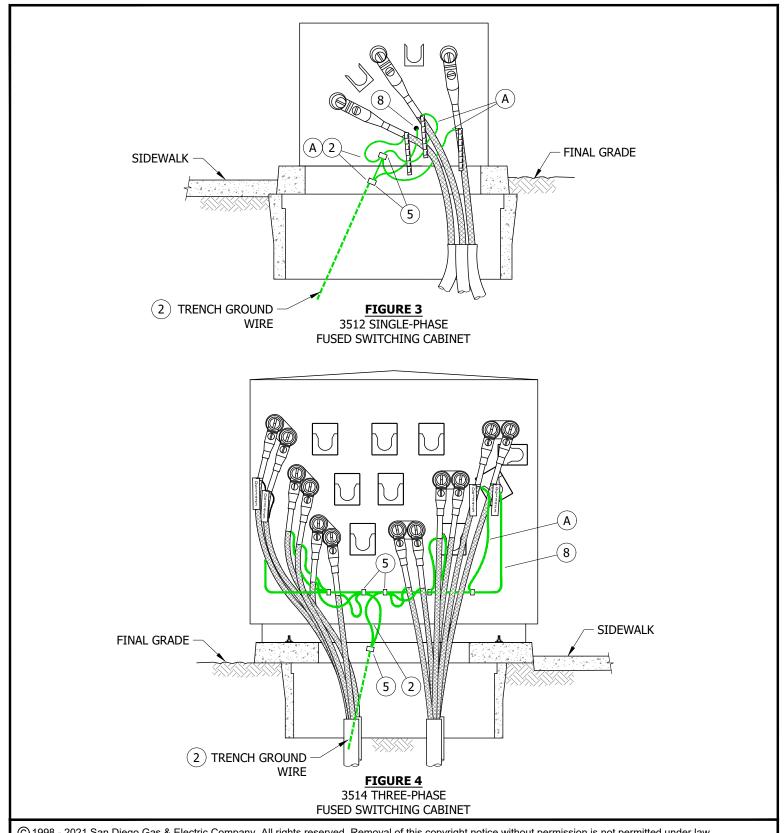


© 1998 - 2021 San Diego Gas & Electric Company. All rights reserved. Removal of this copyright notice without permission is not permitted under law.

REV	CHANGE	DR	BY	DSN	APV	DATE	REV	CHANGE	DR	BY	DSN	APV	DATE
С	FORMATTING	EDM	JIK	-	-	06/18/2021	F						
В	EDITORIAL CHANGES	-	SL	JS	CZH	9/4/2018	Е						
Α	EDITORIAL CHANGES	-	JC	TR	-	5/20/2015	D						

SHEET 2 OF 7 **Indicates Latest Revision** Completely Revised New Page Information Removed SDG&E ELECTRIC UNDERGROUND CONSTRUCTION STANDARDS

GROUNDING PAD MOUNTED EQUIPMENT

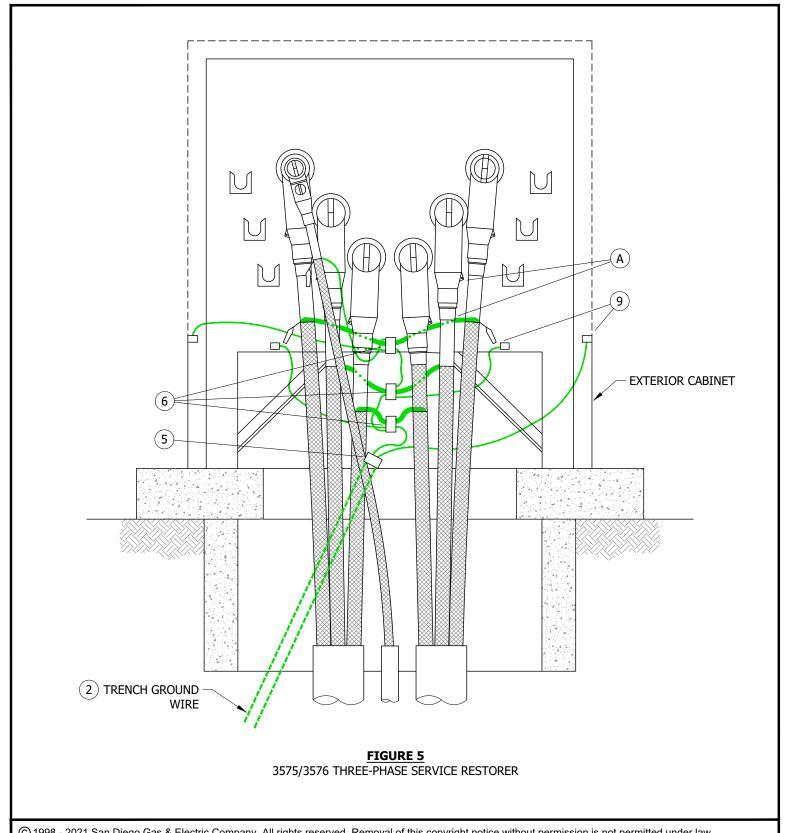


© 1998 - 2021 San Diego Gas & Electric Company. All rights reserved. Removal of this copyright notice without permission is not permitted under law.

REV	CHANGE	DR	BY	DSN	APV	DATE	REV	CHANGE	DR	BY	DSN	APV	DATE
С	FORMATTING	EDM	JIK	-	-	06/18/2021	F						
В	EDITORIAL CHANGES	-	SL	JS	CZH	9/4/2018	Е						
Α	EDITORIAL CHANGES	-	JC	TR	-	5/20/2015	D						·

SHEET 3 OF 7 **Indicates Latest Revision** Completely Revised New Page Information Removed SDG&E ELECTRIC UNDERGROUND CONSTRUCTION STANDARDS

GROUNDING PAD MOUNTED EQUIPMENT

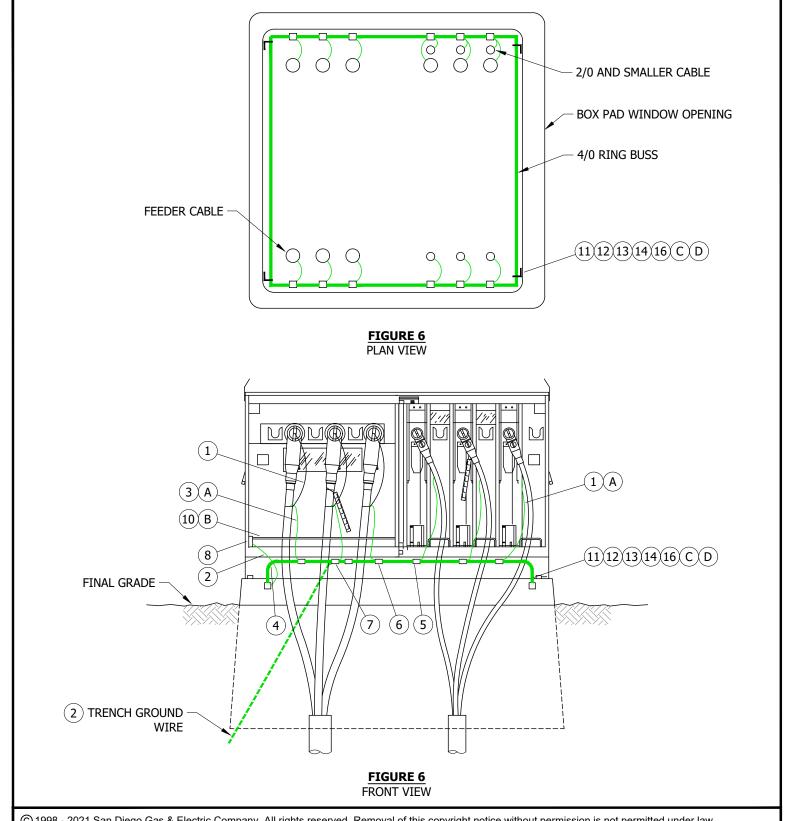

© 1998 - 2021 San Diego Gas & Electric Company. All rights reserved. Removal of this copyright notice without permission is not permitted under law.

Completely Revised

Indicates Latest Revision

REV	CHANGE	DR	BY	DSN	APV	DATE	REV	CHANGE	DR	BY	DSN	APV	DATE
С	FORMATTING	EDM	JIK	-	-	06/18/2021	F						
В	EDITORIAL CHANGES	-	SL	JS	CZH	9/4/2018	Е						
Α	EDITORIAL CHANGES	-	JC	TR	-	5/20/2015	D						

SHEET 4 OF 7

SDG&E ELECTRIC UNDERGROUND CONSTRUCTION STANDARDS

AL LELETITE ONDERGROOND CONSTRUCTION STANDARDS

New Page

Information Removed

GROUNDING PAD MOUNTED EQUIPMENT

- (A) CONCENTRIC NEUTRAL TAILS OR EQUIVALENT WIRE SIZE PER PHASE. (j)
- B) GROUNDING RODS ARE FOR PERSONAL GROUNDS ONLY. MAKE NO PERMANENT CONNECTIONS ON THIS DEVICE.
- (C) INSTALL ONE UNISTRUT CHANNEL FITTING IN EACH CORNER OF THE BOX PAD. MOUNT THE FITTING ON THE VERTICAL SURFACE INSIDE OF THE WINDOW.
- (D) INSTALL THE 4/0 COPPER WIRE IN THE CHANNEL FITTINGS. "DO NOT INSTALL EYE BOLT TO TIGHTEN RING BUSS".

BILL OF MATERIALS:

ITEM	DESCRIPTION	QUANTITY	STANDARD PAGE	STOCK NUMBER	DESIGN UNITS
1	CU, SOLID, #14 (OR SURPLUS STRAND OF CONCENTRIC NEUTRAL)	AS REQ'D			
2	WIRE, BARE COPPER, SOFT DRAWN, #2, 7 STR.	AS REQ'D		S812818 X	GDWIRE
3	WIRE, BARE COPPER, SOFT DRAWN, 1/0 STR.	AS REQ'D		S812752	
4	WIRE, BARE COPPER, SOFT DRAWN, 4/0 STR.	AS REQ'D		S812764	4/0-SD
5	CONNECTOR, COMPRESSION, 4/0 - #4	AS REQ'D		S257888	
6	CONNECTOR, COMPRESSION, 4/0 - 1/0	AS REQ'D		S257856	
7	CONNECTOR, COMPRESSION, 4/0 - 4/0	AS REQ'D		S257824	
8	CONNECTOR, SERVICE POST	AS REQ'D		S262560	
9	CONNECTOR, GROUND, PROVIDED WITH EQUIPMENT				
10	ROD, GROUNDING	BY MFG		S230018 X	
11	BRACKET, STAINLESS STEEL, 2", C 3"	AS REQ'D		S166072	
12	SCREW, HEX HEAD CAP, BRONZE, 1/2" X 1 1/2"	4		S616692	
13	NUT, HEXAGON, BRONZE, 1/2"	4		S506112	
14	WASHER, STANDARD, FLAT ROUND, BRONZE, 1/2"	8		S799488	
15	WIRE, TRENCH GROUND	AS REQ'D			
16	WASHER, LOCK, SILICONE, BRONZE, 1/2"	4		S796416	

NOTES:

- $(\ { t I}\)$ NOT SHOWN ON FIGURES.
- (x) THIS ITEM IS EXEMPT.

REFERENCE:

- a. SEE UG4108 FOR SEALING JACKETED CABLE.
- b. SEE <u>UG4174</u> AND <u>UG4176</u> FOR CONCENTRIC NEUTRAL/COMPRESSION CONNECTOR APPLICATION CHART AND COPPER COMPRESSION CONNECTORS.
- c. SEE UG4510 FOR STANDARD AND ALTERNATE TRENCH GROUND WIRE INSTALLATION.
- d. SEE UG4512 FOR EQUIPMENT GROUNDING INSTALLATION.
- e. SEE UG4521 FOR NEUTRAL AND GROUND WIRE SCHEMATIC DIAGRAM.
- f. SEE UG4514 FOR GROUNDING TELCO CONDUCTOR IN PAD MOUNTED EQUIPMENT.
- g. SEE UG4525 FOR CONCENTRIC NEUTRAL TERMINATIONS AND GROUNDING PREMOLDED CONNECTORS.
- h. SEE UG4530 FOR NEUTRAL AND GROUND WIRE SCHEMATIC DIAGRAM.
- (i) SEE UG4003 (PREVIOUS # UG4002.2) FOR WIRE INFORMATION.
- (j) see UG4176 for equivalent wire size.


© 1998 - 2021 San Diego Gas & Electric Company. All rights reserved. Removal of this copyright notice without permission is not permitted under law.

REV	CHANGE	DR	BY	DSN	APV	DATE	REV	CHANGE	DR	BY	DSN	APV	DATE
С	FORMATTING	EDM	JIK	-	1	06/18/2021	F						
В	EDITORIAL CHANGES		SL	JS	CZH	9/4/2018	Е						
A	EDITORIAL CHANGES	-	JC	TR	-	5/20/2015	D						

SHEET 5 OF 7

Indicates Latest Revision | Completely Revised | New Page | Information Removed | SDG&E ELECTRIC UNDERGROUND CONSTRUCTION STANDARDS

GROUNDING PAD MOUNTED EQUIPMENT

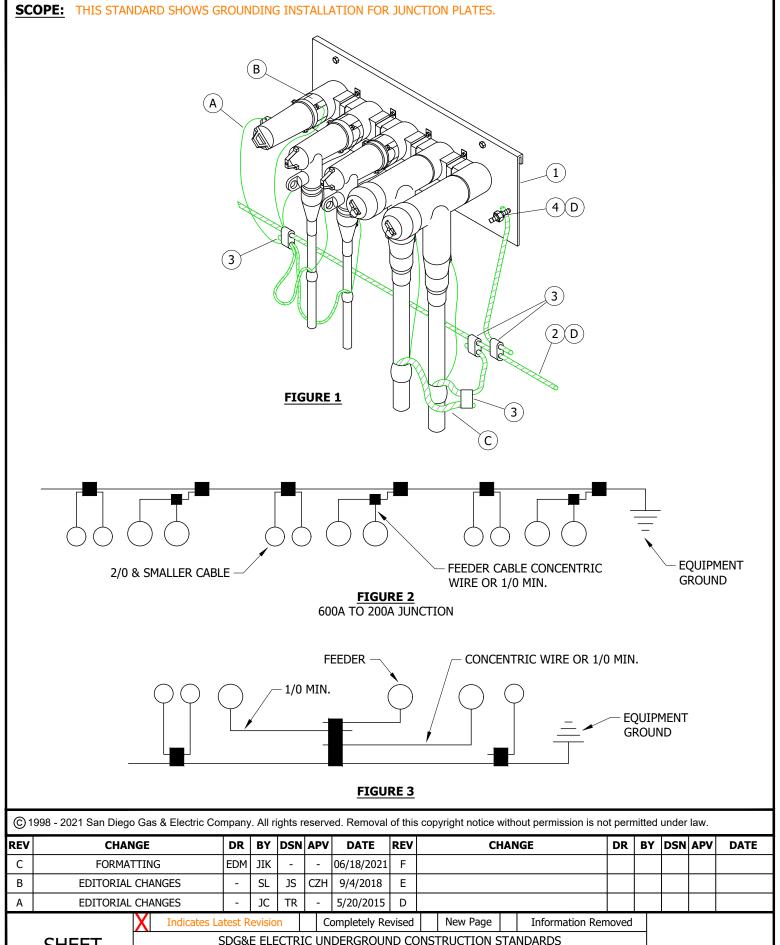

SHEET 6 OF 7 SDG&E ELECTRIC UNDERGROUND CONSTRUCTION STANDARDS

GROUNDING PAD MOUNTED EQUIPMENT JUNCTION PLATE

- (A) GROUND EACH PREMOLDED CONNECTOR ON OR IN THE GROUNDING POINT PROVIDED ON CONNECTOR. LOOP WIRE THRU THE GROUNDING EYE AND TWIST THE WIRE TIGHTLY AROUND ITSELF TAKING CARE NOT TO DAMAGE THE EYE.
- (B) GROUND BUSHING PLUGS TO EQUIPMENT GROUND.
- C CONNECT LIKE PHASE CONCENTRIC NEUTRALS OF FEEDER CABLES TOGETHER. CONNECT CONCENTRIC NEUTRALS TO EQUIPMENT GROUND.
- (D) connect the equipment ground to the existing ground rods in the 3314 Handhole.

BILL OF MATERIALS:

ITEM	DESCRIPTION	QUANTITY	STANDARD PAGE	STOCK NUMBER	DESIGN UNITS
1	PLATE, JUNCTION	3			
2	WIRE, BARE COPPER, #2, STR. SOFT DRAWN	AS REQ'D		S812818 X	GDWIRE
3	CONNECTOR, COPPER, SIZE	AS REQ'D			
4	CONNECTOR, SERVICE POST	AS REQ'D		S262560	

NOTES:

(X) THIS ITEM IS EXEMPT.


REFERENCE: NONE

© 1998 - 2021 San Diego Gas & Electric Company. All rights reserved. Removal of this copyright notice without permission is not permitted under law.

REV	CHANGE	DR	BY	DSN	APV	DATE	REV	CHANGE	DR	BY	DSN	APV	DATE
С	FORMATTING	EDM	JIK	-	-	06/18/2021	F						
В	EDITORIAL CHANGES	-	SL	JS	CZH	9/4/2018	Е						
Α	EDITORIAL CHANGES	-	JC	TR	-	5/20/2015	D						

SHEET 7 OF 7
 Indicates Latest Revision
 Completely Revised
 New Page
 Information Removed

SDG&E ELECTRIC UNDERGROUND CONSTRUCTION STANDARDS

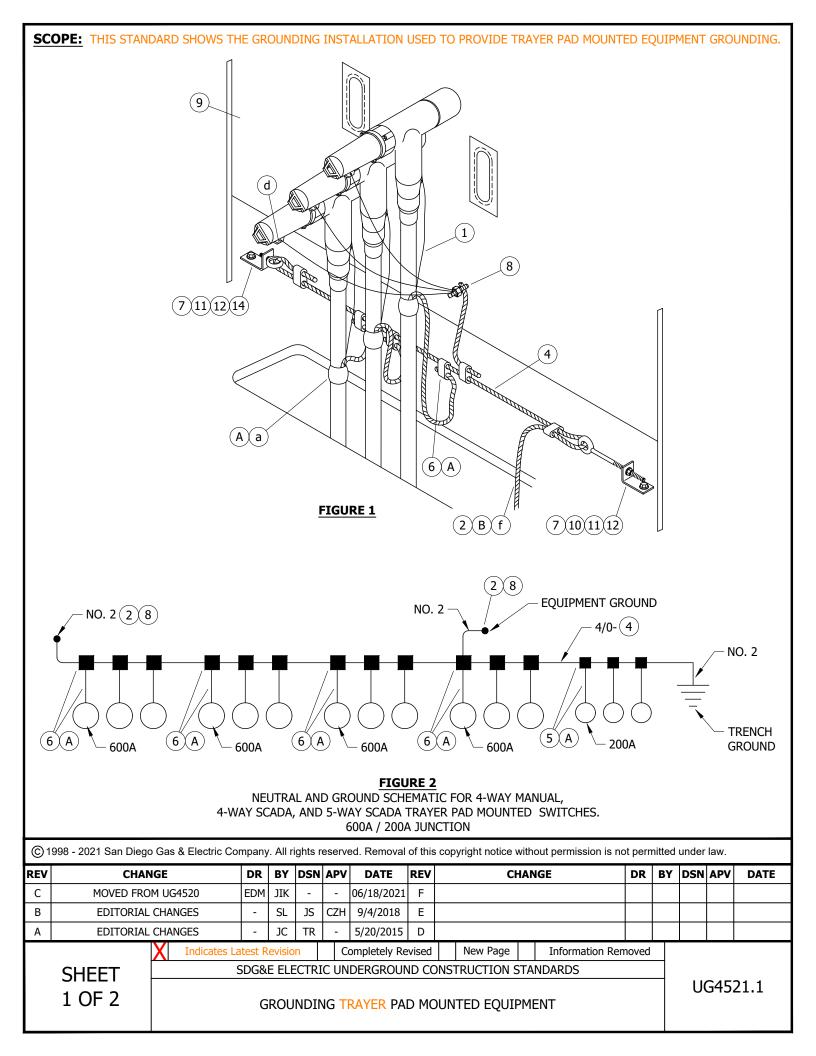

- (A) CONCENTRIC NEUTRAL TAILS OR EQUIVALENT WIRE SIZE PER PHASE. (9)
- (B) GROUND SOURCE MAY BE TRENCH GROUND OR GROUND FROM SUB-STRUCTURE.

BILL OF MATERIALS:

ITEM	DESCRIPTION	QUANTITY	STANDARD PAGE	STOCK NUMBER	DESIGN UNITS
1	STRAND, #14 SOLID CU OR CONCENTRIC NEUTRAL SURPLUS	AS REQ'D			
2	WIRE, BARE COPPER, SOFT-DRAWN, #2, 7 STR.	AS REQ'D		S812818 X	GDWIRE
3	WIRE, BARE COPPER, SOFT-DRAWN, 1/0 STR.	AS REQ'D		S812752	
4	WIRE, BARE COPPER, SOFT-DRAWN, 4/0 STR.	AS REQ'D		S812764	4/0-SD
5	CONNECTOR, COMPRESSION, 4/0 - #4	AS REQ'D		S257888	
6	CONNECTOR, COMPRESSION, 4/0 - 1/0	AS REQ'D		S257856	
7	CONNECTOR, COMPRESSION, 4/0 - 4/0	AS REQ'D		S257824	
8	CONNECTOR, SERVICE POST	AS REQ'D		S262560	
9	SWITCH, TRAYER	AS REQ'D			
10	EYE BOLT, STAINLESS STEEL, 6" X 1/2"	1		S150528	
11	BRACKET, STAINLESS STEEL, 2" X 3"	2		S166072	
12	BOLT, STAINLESS, 3 1/2" X 1/2"	4		S148804	
13	WIRE, TRENCH GROUND	AS REQ'D			
14	EYE BOLT, STAINLESS STEEL, 1 1/2" X 1/2"	1		S152722 X	

NOTES:

- (I) NOT SHOWN ON FIGURES
- (X) THIS ITEM IS EXEMPT.

REFERENCE:

- (a) SEE UG4108 FOR SEALING JACKETED CABLE.
- b. SEE UG4510 FOR STANDARD AND ALTERNATE TRENCH GROUND WIRE INSTALLATION.
- c. SEE UG4512 FOR EQUIPMENT GROUNDING INSTALLATION.
- (d) SEE UG4525 FOR CONCENTRIC NEUTRAL TERMINATIONS AND GROUNDING PREMOLDED CONNECTORS.
- e. SEE UG4530 FOR NEUTRAL AND GROUND WIRE SCHEMATIC DIAGRAM.
- (f) See UG4003 (Previous # UG4002.2) for wire information.
- (9) SEE UG4176 FOR EQUIVALENT WIRE SIZE.

© 1998 - 2021 San Diego Gas & Electric Company. All rights reserved. Removal of this copyright notice without permission is not permitted under law.


REV	CHANGE	DR	BY	DSN	APV	DATE	REV	CHANGE	DR	BY	DSN	APV	DATE
С	MOVED FROM UG4520	EDM	JIK	-	-	06/18/2021	F						
В	EDITORIAL CHANGES	ı	SL	JS	CZH	9/4/2018	Е						
Α	EDITORIAL CHANGES	1	JC	TR	-	5/20/2015	D						


SHEET 2 OF 2

Indicates Latest Revision | Completely Revised | New Page | Information Removed | SDG&E ELECTRIC UNDERGROUND CONSTRUCTION STANDARDS

GROUNDING TRAYER PAD MOUNTED EQUIPMENT

UG4521.2

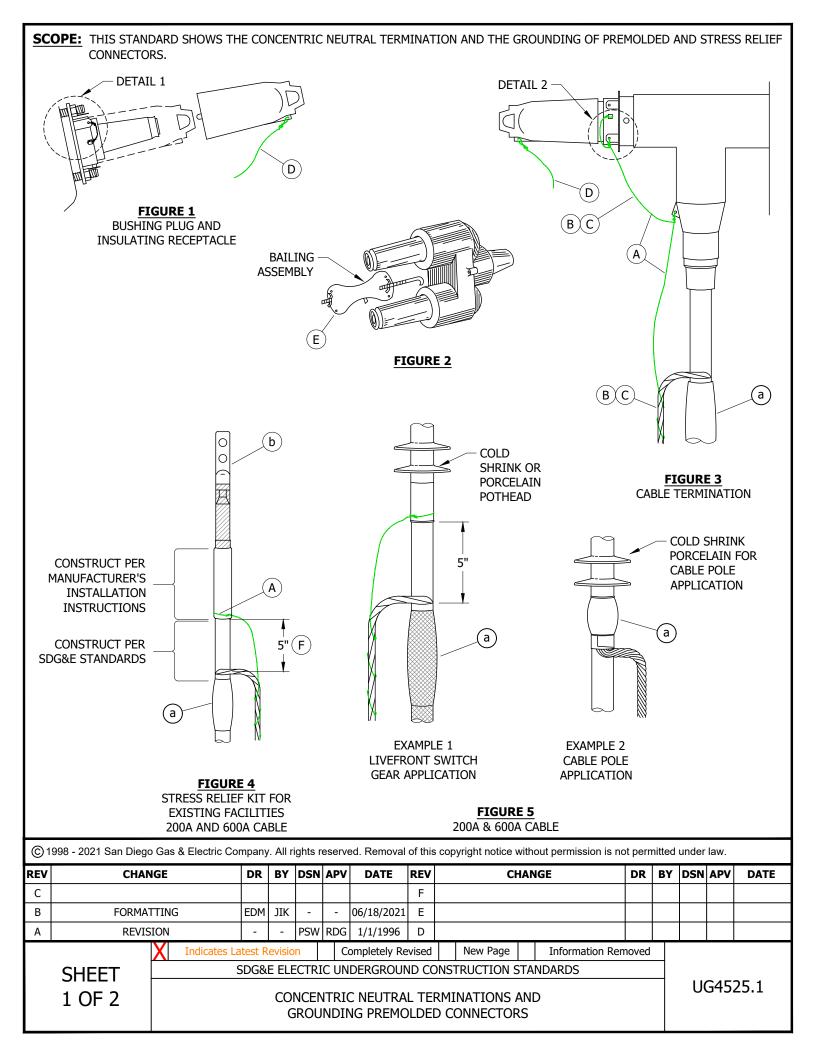

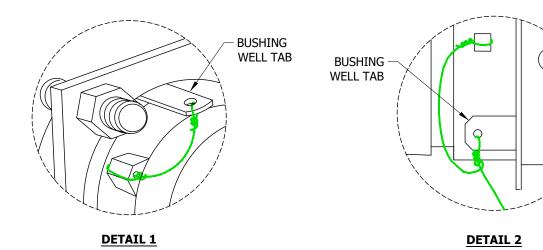

- (A) GROUND EACH PREMOLDED CONNECTOR ON OR IN THE GROUNDING POINT PROVIDED ON CONNECTOR. GROUND STRESS RELIEF KIT PER MANUFACTURER'S INSTALLATION INSTRUCTIONS. ONLY ONE GROUND FOR EACH CONNECTOR OR STRESS RELIEF KIT IS REQUIRED. USE A PIECE OF NO. 14 SOLID COPPER WIRE (STOCK NO. S812934) OR A SURPLUS STRAND OF CONCENTRIC NEUTRAL TAIL. DO NOT USE ANY CONCENTRIC NEUTRAL STRANDS ATTACHED TO THE CABLE UNLESS THE CABLE IS 2/0 OR 2 SOLID TRIPLEXED.
- (B) ON PREMOLDED CONNECTORS MAKE A SMALL LOOP THRU THE GROUNDING EYE AND TWIST THE WIRE TIGHTLY AROUND ITSELF TAKING CARE NOT TO DAMAGE THE EYE.
- (C) ON PREMOLDED CONNECTORS OR STRESS RELIEF KIT, WRAP THE WIRE AROUND THE CONCENTRIC NEUTRAL TAIL (WHEN TAIL IS AVAILABLE), OR TAKE THE WIRE DIRECTLY TO A COMPRESSION CONNECTOR OR TO THE BUSHING WELL TAB USE TO SECURE BAILING ASSEMBLIES. THE GROUND WIRE MAY LOOP FROM ONE CONNECTOR TO ANOTHER WHEN CONNECTORS ARE ASSEMBLED TOGETHER. THIS WILL ENSURE POSITIVE ELECTRICAL CONNECTIONS TO EACH END FOR GROUND RELIABILITY.
- (D) ON LOADBREAK EQUIPMENT, LEAVE ENOUGH SLACK IN THE GROUNDING LEAD OR CONCENTRIC NEUTRAL TAIL FOR HOTSTICK OPERATION.
- E CONNECTORS WITH BAILING ASSEMBLIES SHALL BE GROUNDED THE SAME AS DESCRIBED IN NOTE A IF A GROUNDING POINT IS PROVIDED ON CONNECTOR.
- (F) WHEN INSTALLING STRESS RELIEF KITS IN EXISTING LIVEFRONT EQUIPMENT, INSTALL THE CONCENTRIC NEUTRAL AT THE SAME HEIGHT AS EXISTING CABLES AND DELETE THE 5-INCH MEASUREMENT.

BILL OF MATERIALS: NONE

NOTES:

- I. GROUND ANY BUSHING PLUGS SUPPLIED WITH TRANSFORMERS, SWITCH CABINETS, ETC.
- II. ALL CONCENTRIC NEUTRAL STRANDS ON ANY CABLE EVER PURCHASED BY SDG&E ARE NO. 14 OR LARGER.

REFERENCE:

- $(\mathsf{a}\,)$ SEE UG4108 INSTRUCTIONS FOR SEALING JACKETED CABLE.
- (b) See UG4122 For Indoor Cable Termination, Polyethylene Cable.
- c. SEE UG4176 FOR CONCENTRIC NEUTRAL SIZES.

© 1998 - 2021 San Diego Gas & Electric Company. All rights reserved. Removal of this copyright notice without permission is not permitted under law.

REV	CHANGE	DR	BY	DSN	APV	DATE	REV	CHANGE	DR	BY	DSN	APV	DATE
С							F						
В	FORMATTING	EDM	JIK	-	-	06/18/2021	Е						
A	REVISION	-	-	PSW	RDG	1/1/1996	D						

SHEET 2 OF 2

Indicates Latest Revision | Completely Revised | New Page | Information Removed | SDG&E ELECTRIC UNDERGROUND CONSTRUCTION STANDARDS

CONCENTRIC NEUTRAL TERMINATIONS AND GROUNDING PREMOLDED CONNECTORS

UG4525.2

SCOPE: THIS STANDARD SHOWS SCHEMATIC DIAGRAMS FOR THE NEUTRAL AND GROUND WIRE USED FOR UNDERGROUND TERMINATIONS.

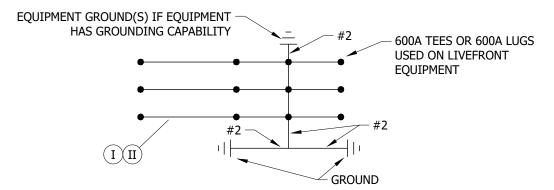


FIGURE 1
600A TEES OR 600A LUGS
PMH 5 SWITCH
SERVICE RESTORER

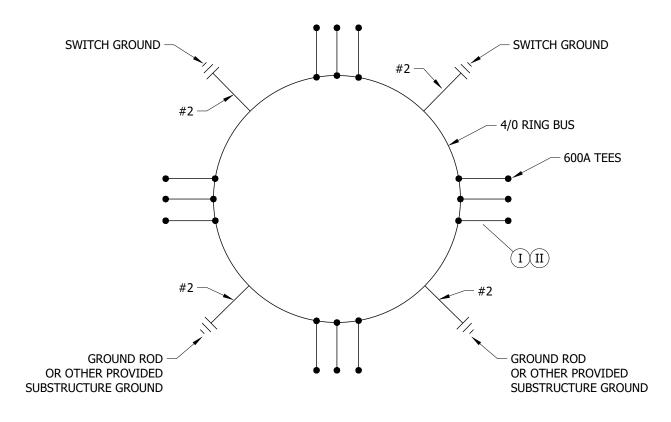


FIGURE 2

600A 4-WAY SWITCH, SUBSURFACE OR PAD MOUNTED 600A PMH OR PME 3, 5, 9, 10, 11 SWITCH, PAD MOUNTED 600A 3, 4, & 6 WAY VISTA

© 1998 - 2021 San Diego Gas & Electric Company. All rights reserved. Removal of this copyright notice without permission is not permitted under law.

REV	CHANGE	DR	BY	DSN	APV	DATE	REV	CHANGE	DR	BY	DSN	APV	DATE
С	FORMATTING	EDM	JIK	-	-	06/18/2021	F						
В	REVISION	-	-	-	RDW/VCF	3/1/2002	Е						
Α	REVISION	-	-	-	JLB/RDJ	1/1/1991	D						

SHEET 1 OF 2

Indicates Latest Revision | Completely Revised | New Page | Information Removed

SDG&E ELECTRIC UNDERGROUND CONSTRUCTION STANDARDS

NEUTRAL AND GROUND WIRE SCHEMATIC DIAGRAM

UG4530.1

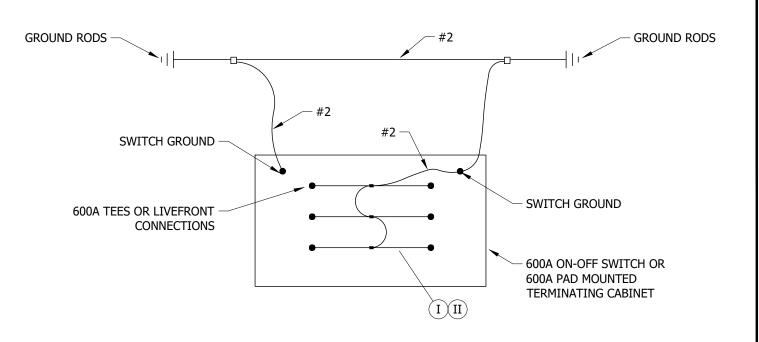


FIGURE 3

600A ON-OFF SWITCH, SUBSURFACE
600A PAD MOUNTED PMH 5 AIR BREAK SECTIONALIZING SWITCH

INSTALLATION:

A. WHEN THREE SETS OF TEES ARE REQUIRED FOR THE ON/OFF SWITCH, USE FIGURE 2.

BILL OF MATERIALS: NONE

NOTES:

- $\left(\ \mathrm{I} \ \right)$ concentric wire or #2 for 350 KCMIL per Phase.
- (II) CONCENTRIC WIRE OR 1/0 FOR 750 OR 1000 KCMIL PER PHASE.

REFERENCE: NONE

© 1998 - 2021 San Diego Gas & Electric Company. All rights reserved. Removal of this copyright notice without permission is not permitted under law.

REV	CHANGE	DR	BY	DSN	APV	DATE	REV	CHANGE	DR	BY	DSN	APV	DATE
С	FORMATTING	EDM	JIK	-	-	06/18/2021	F						
В	REVISION	-	-	-	RDW/VCF	3/1/2002	Е						
Α	REVISION	-	-	ı	JLB/RDJ	1/1/1991	D						


SHEET 2 OF 2

Indicates Latest Revision | Completely Revised | New Page | Information Removed

SDG&E ELECTRIC UNDERGROUND CONSTRUCTION STANDARDS

NEUTRAL AND GROUND WIRE SCHEMATIC DIAGRAM

UG4530.2

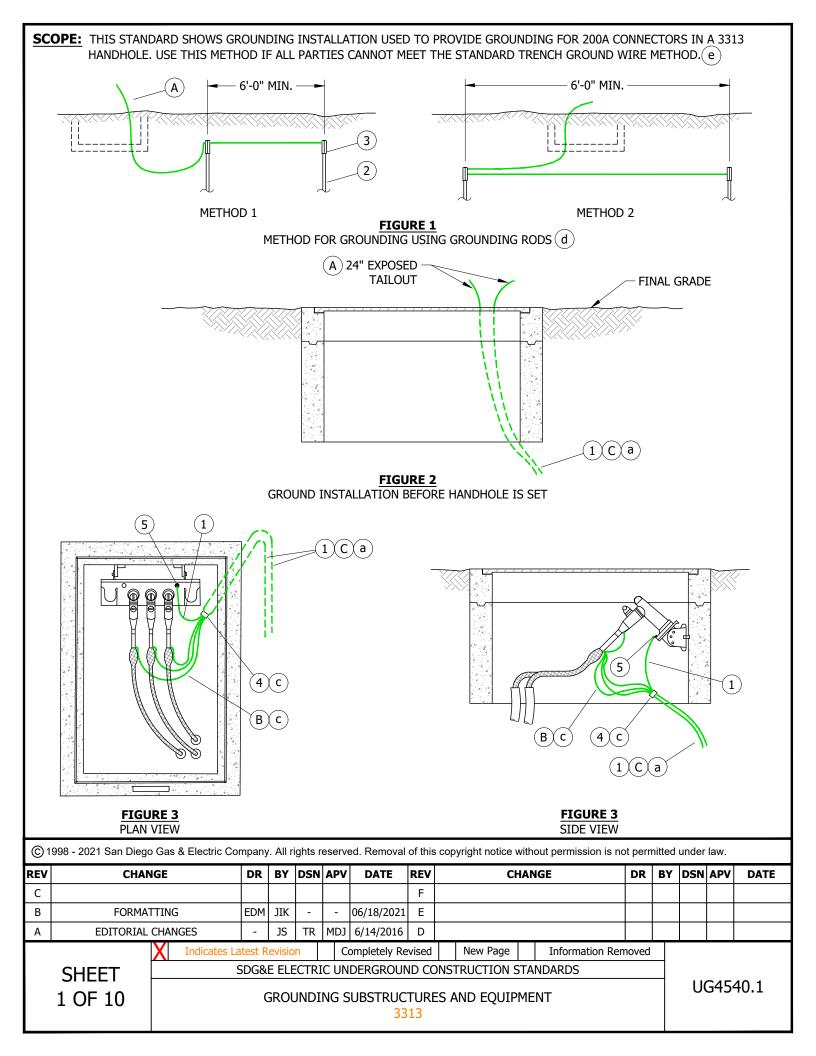

- A LEAVE 24 INCHES OF WIRE (EXPOSED TAILOUT) ABOVE THE TOP OF FINAL GRADE.
- (B) INSTALL HANDHOLE GROUND AS SHOWN IN FIGURES.
- $\stackrel{\textstyle (C)}{}$ Install standard or alternate trench ground wire when the same party is responsible for the conduit and handhole installation. $\stackrel{\textstyle (a)}{}$

BILL OF MATERIALS:

ITEM	DESCRIPTION	QUANTITY	STANDARD PAGE	STOCK NUMBER	DESIGN UNITS	MACRO
1	WIRE, BARE COPPER, #2, 7 STRAND, SOFT DRAWN	AS REQ'D	4003	S812818 X	GDWIRE	
2	GROUND ROD, COPPERWELD, 5/8" X 8'-0"	2		S603074X		
3	GROUND, BONDED, COPPER, CONNECTED	2		S259010		G3313R
4	CONNECTOR, COMPRESSION	AS REQ'D	4174.1	S257856		
5	CONNECTOR GROUND, PROVIDED WITH CABLE TAP					

NOTES:

(X) THIS ITEM IS EXEMPT.

REFERENCE:

- (a) SEE UG4510 FOR STANDARD AND ALTERNATE TRENCH GROUND WIRE.
- b. SEE UG4525 FOR CONCENTRIC NEUTRAL TERMINATIONS AND GROUNDING PREMOLDED CONNECTORS.
- © SEE UG4176 FOR CONCENTRIC NEUTRAL/COMPRESSION CONNECTOR APPLICATION CHART AND COPPER COMPRESSION CONNECTORS.
- (d) SEE UG4510 FOR ALTERNATIVE TRENCH GROUND WIRE METHOD.

Indicates Latest Revision

(e) SEE UG4510 FOR STANDARD TRENCH GROUND WIRE METHOD.

© 1998 - 2021 San Diego Gas & Electric Company. All rights reserved. Removal of this copyright notice without permission is not permitted under law.

Completely Revised

REV	CHANGE	DR	BY	DSN	APV	DATE	REV	CHANGE	DR	BY	DSN	APV	DATE
С							F						
В	FORMATTING	EDM	JIK	-	-	06/18/2021	Е						
Α	EDITORIAL CHANGES	-	JS	TR	MDJ	6/14/2016	D						·

SHEET 2 OF 10


SDG&E ELECTRIC UNDERGROUND CONSTRUCTION STANDARDS


New Page

Information Removed

UG4540.2

SCOPE: THIS STANDARD SHOWS GROUNDING INSTALLATION USED TO PROVIDE GROUNDING FOR ALL 200A CONNECTORS IN A 3314 HANDHOLE.

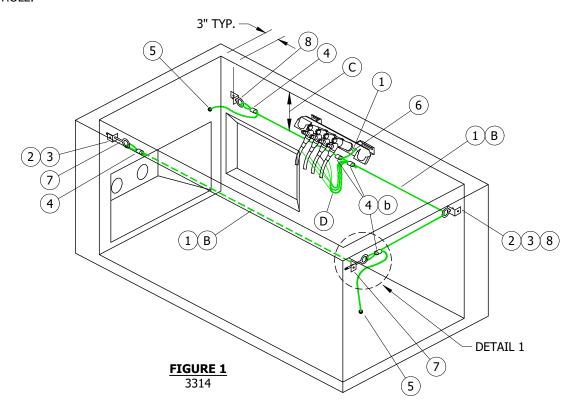

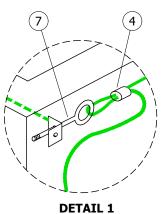

INSTALLATION:

A. INSTALL HANDHOLE GROUND AS SHOWN IN FIGURE 1.

Indicates Latest Revision

- (B) WHEN EQUIPMENT ON OPPOSITE WALL REQUIRES GROUNDING, INSTALL ONE CONTINUOUS WIRE AROUND THE HANDHOLE AND CONNECT THE GROUND WIRE AS SHOWN IN FIGURE 1, OTHERWISE ONLY INSTALL THE GROUND WIRE SHOWN AS A SOLID LINE IN FIGURE 1.
- (C) install the ground wire at the same level as the concentric neutral terminations on the cable.
- $(extsf{D})$ for concentric neutral tails or equivalent wire size per phase, see $extsf{UG4176}$ for equivalent wire size. $(extsf{b})$

© 1998 - 2021 San Diego Gas & Electric Company. All rights reserved. Removal of this copyright notice without permission is not permitted under law.

Completely Revised

REV	CHANGE	DR	BY	DSN	APV	DATE	REV	CHANGE	DR	BY	DSN	APV	DATE
С							F						
В	FORMATTING	EDM	JIK	-	-	06/18/2021	Е						
Α	EDITORIAL CHANGES	1	JS	TR	MDJ	6/14/2016	D						

SHEET 3 OF 10

SDG&E ELECTRIC UNDERGROUND CONSTRUCTION STANDARDS

New Page

Information Removed

GROUNDING SUBSTRUCTURES AND EQUIPMENT

UG4540.3

3314

BILL OF MATERIALS:

ITEM	DESCRIPTION	QUANTITY	STANDARD PAGE	STOCK NUMBER	DESIGN UNITS
1	WIRE, BARE COPPER, #2, 7 STRAND, SOFT DRAWN	AS REQ'D	4003	S812818 X	
2	BRACKET, STAINLESS STEEL, 2" X 3"	AS REQ'D		S166072	
3	ANCHOR, CONCRETE, STAINLESS STEEL, 1/2" X 3 3/4"	AS REQ'D	4177	S107654	
4	CONNECTOR, COMPRESSION	AS REQ'D	4174.1	S257760	
5	CONNECTOR, SERVICE POST	2		S262560	
6	CONNECTOR, GROUND, PROVIDED WITH CABLE TAP				
7	EYE BOLT, STAINLESS STEEL, 1/2" X 6"	AS REQ'D		S150528	
8	EYE BOLT, STAINLESS STEEL, 1/2" X 1 1/2"	AS REQ'D		S152722 X	

NOTES:

(X) THIS ITEM IS EXEMPT.

REFERENCE:

- a. SEE UG4525 FOR CONCENTRIC NEUTRAL TERMINATIONS AND GROUNDING PREMOLDED CONNECTORS.
- (b) SEE UG4176 FOR CONCENTRIC NEUTRAL/COMPRESSION CONNECTOR APPLICATION CHART AND COPPER COMPRESSION CONNECTORS.

© 1998 - 2021 San Diego Gas & Electric Company. All rights reserved. Removal of this copyright notice without permission is not permitted under law.


REV	CHANGE	DR	BY	DSN	APV	DATE	REV	CHANGE	DR	BY	DSN	APV	DATE
С							F						
В	FORMATTING	EDM	JIK	-	-	06/18/2021	Е						
Α	EDITORIAL CHANGES	-	JS	TR	MDJ	6/14/2016	D						

SHEET 4 OF 10 Indicates Latest Revision | Completely Revised | New Page | Information Removed

SDG&E ELECTRIC UNDERGROUND CONSTRUCTION STANDARDS

GROUNDING SUBSTRUCTURES AND EQUIPMENT

UG4540.4

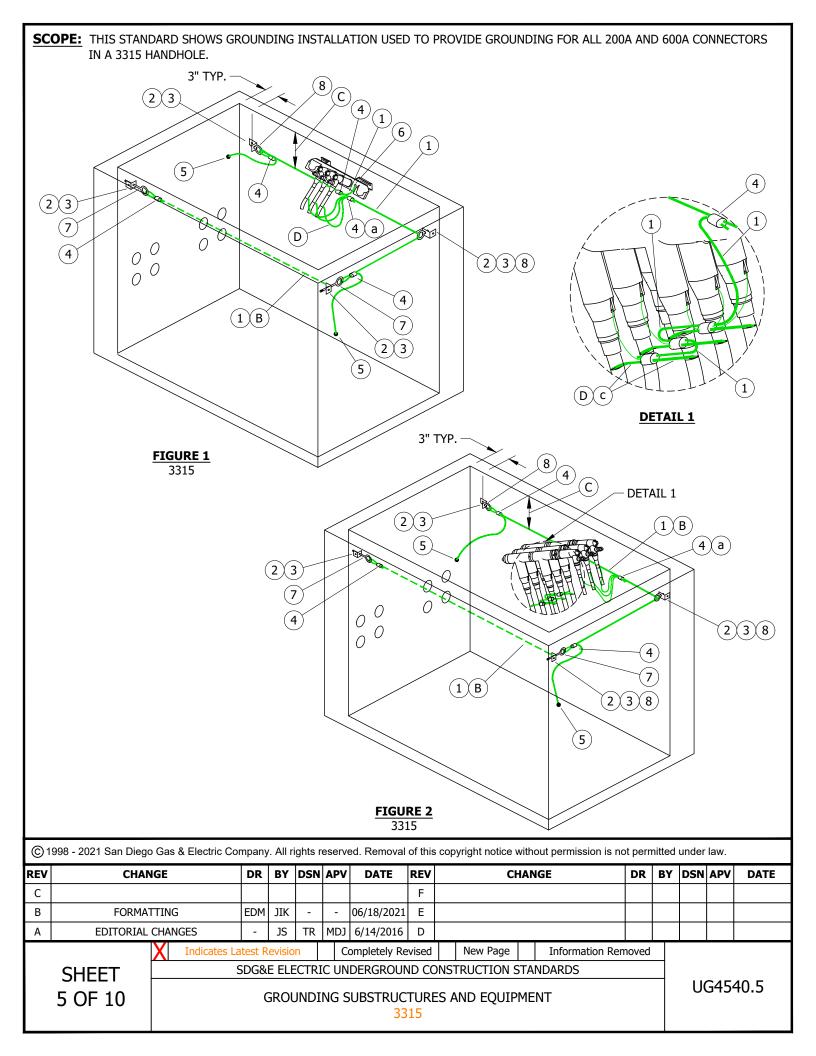

- A. INSTALL HANDHOLE GROUND AS SHOWN IN FIGURES.
- B) WHEN EQUIPMENT ON OPPOSITE WALL REQUIRES GROUNDING, INSTALL ONE CONTINUOUS WIRE AROUND THE HANDHOLE AND CONNECT THE GROUND WIRE AS SHOWN IN FIGURES, OTHERWISE ONLY INSTALL THE GROUND WIRE SHOWN AS A SOLID LINE IN FIGURES.
- (C) install the ground wire at the same level as the concentric neutral terminations on the cable.
- (D) FOR CONCENTRIC NEUTRAL TAILS OR EQUIVALENT WIRE SIZE PER PHASE, SEE UG4176 FOR CHART AND EQUIVALENT WIRE SIZE.(a)

BILL OF MATERIALS:

ITEM	DESCRIPTION	QUANTITY	STANDARD PAGE	STOCK NUMBER	DESIGN UNITS
1	WIRE, BARE COPPER, #2, 7 STRAND, SOFT DRAWN	AS REQ'D	4003	S812818 X	
2	BRACKET, STAINLESS STEEL, 2" X 3"	AS REQ'D		S166072	
3	ANCHOR, CONCRETE, STAINLESS STEEL, 1/2" X 3 3/4"	AS REQ'D	4177	S107654	
4	CONNECTOR, COMPRESSION	AS REQ'D	4174.1	S257760	
5	CONNECTOR, SERVICE POST	2		S262560	
6	CONNECTOR, GROUND, PROVIDED WITH CABLE TAP				
7	EYE BOLT, STAINLESS STEEL, 1/2" X 6"	AS REQ'D		S150528	
8	EYE BOLT, STAINLESS STEEL, 1/2" X 1 1/2"	AS REQ'D		S152722 X	

NOTES:

(X) THIS ITEM IS EXEMPT.

REFERENCE:

- (a) SEE UG4176 FOR CONCENTRIC NEUTRAL/COMPRESSION CONNECTOR APPLICATION CHART AND COPPER COMPRESSION CONNECTORS.
- b. SEE UG4525 FOR CONCENTRIC NEUTRAL TERMINATIONS AND GROUNDING PREMOLDED CONNECTORS.
- (c) SEE UG4530 FOR NEUTRAL AND GROUND WIRE SCHEMATIC DIAGRAM.

© 1998 - 2021 San Diego Gas & Electric Company. All rights reserved. Removal of this copyright notice without permission is not permitted under law.


REV	CHANGE	DR	BY	DSN	APV	DATE	REV	CHANGE	DR	BY	DSN	APV	DATE
С							F						
В	FORMATTING	EDM	JIK	-	-	06/18/2021	Е						
Α	EDITORIAL CHANGES	-	JS	TR	MDJ	6/14/2016	D						

SHEET 6 OF 10

Indicates Latest Revision | Completely Revised | New Page | Information Removed | SDG&E ELECTRIC UNDERGROUND CONSTRUCTION STANDARDS

UG4540.6

GROUNDING SUBSTRUCTURES AND EQUIPMENT

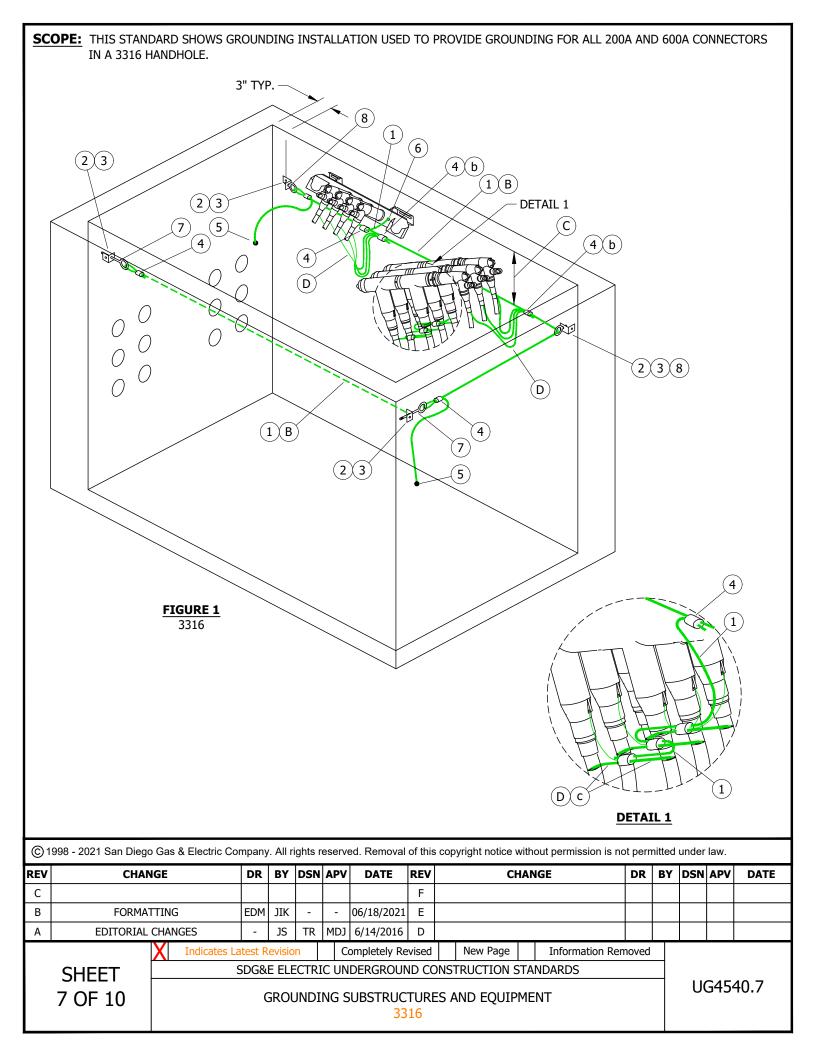

- A. INSTALL HANDHOLE GROUND AS SHOWN IN FIGURE 1.
- B) WHEN EQUIPMENT ON OPPOSITE WALL REQUIRES GROUNDING, INSTALL ONE CONTINUOUS WIRE AROUND THE HANDHOLE AND CONNECT THE GROUND WIRE AS SHOWN IN FIGURE 1, OTHERWISE ONLY INSTALL THE GROUND WIRE SHOWN AS A SOLID LINE IN FIGURE 1.
- (C) install the ground wire at the same level as the concentric neutral terminations on the cable.
- $(extstyle{ t D})$ for concentric neutral tails or equivalent wire size per phase, see $extstyle{ t UG4176}$ for equivalent wire size. $(extstyle{ t b})$

BILL OF MATERIALS:

ITEM	DESCRIPTION	QUANTITY	STANDARD PAGE	STOCK NUMBER	DESIGN UNITS
1	WIRE, BARE COPPER, #2, 7 STRAND, SOFT DRAWN	AS REQ'D	4003	S812818 X	
2	BRACKET, STAINLESS STEEL, 2" X 3"	AS REQ'D	4505	S166072	
3	ANCHOR, CONCRETE, STAINLESS STEEL, 1/2" X 3 3/4"	AS REQ'D	4177	S107654	
4	CONNECTOR, COMPRESSION	AS REQ'D	4174.1	S257760	
5	CONNECTOR, SERVICE POST	2		S262560	
6	CONNECTOR, GROUND, PROVIDED WITH CABLE TAP				
7	EYE BOLT, STAINLESS STEEL, 1/2" X 6"	AS REQ'D		S150528	
8	EYE BOLT, STAINLESS STEEL, 1/2" X 1 1/2"	AS REQ'D		S152722 X	

NOTES:

(X) THIS ITEM IS EXEMPT.

REFERENCE:

- a. SEE UG4525 FOR CONCENTRIC NEUTRAL TERMINATIONS AND GROUNDING PREMOLDED CONNECTORS.
- b SEE UG4176 FOR CONCENTRIC NEUTRAL/COMPRESSION CONNECTOR APPLICATION CHART AND COPPER COMPRESSION CONNECTORS.
- (c) SEE UG4530 FOR NEUTRAL AND GROUND WIRE SCHEMATIC DIAGRAM.

© 1998 - 2021 San Diego Gas & Electric Company. All rights reserved. Removal of this copyright notice without permission is not permitted under law.

REV	CHANGE	DR	BY	DSN	APV	DATE	REV	CHANGE	DR	BY	DSN	APV	DATE
С							F						
В	FORMATTING	EDM	JIK	-	-	06/18/2021	Е						
Α	EDITORIAL CHANGES	-	JS	TR	MDJ	6/14/2016	D						


SHEET 8 OF 10
 Indicates Latest Revision
 Completely Revised
 New Page
 Information Removed

 SDG&E ELECTRIC UNDERGROUND CONSTRUCTION STANDARDS

GROUNDING SUBSTRUCTURES AND EQUIPMENT

3316

UG4540.8

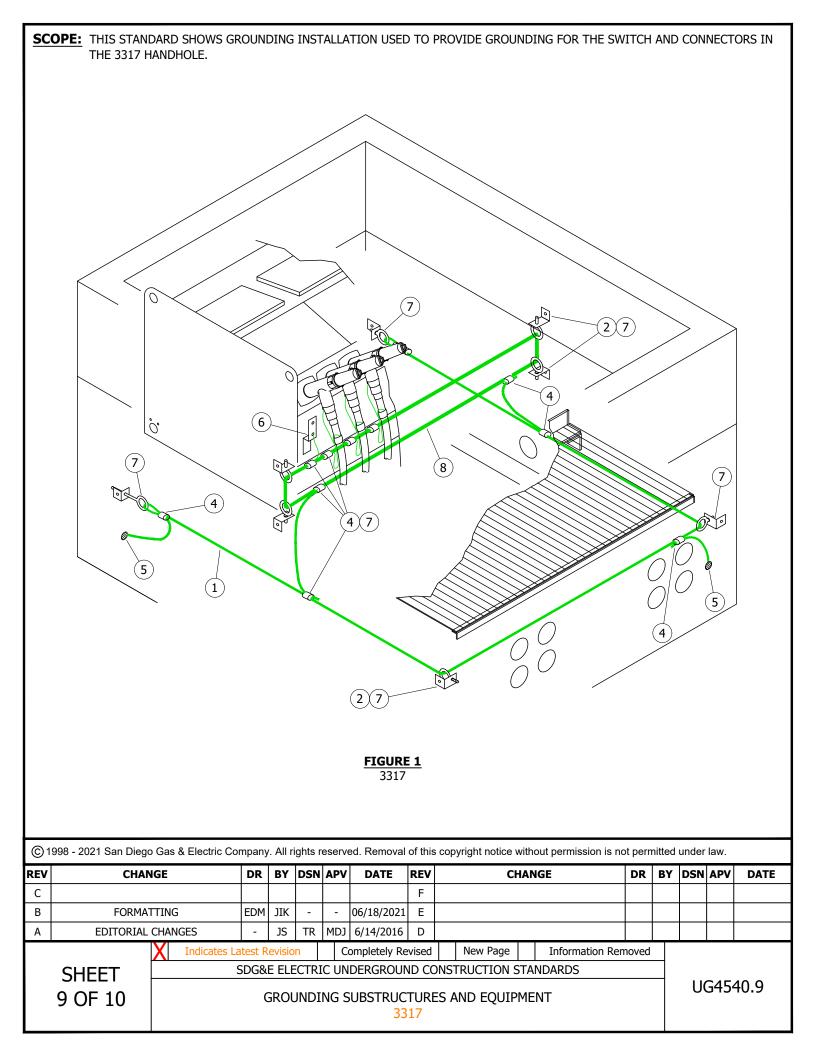

- A. INSTALL HANDHOLE GROUND AS SHOWN IN FIGURE 1.
- B. INSTALL GROUND WIRE 1 1/2" (38mm) BELOW STEEL GRATING ELBOW TO PROVIDE CLEARANCE FROM SUPPORT HARDWARE.
- C. FOR CONCENTRIC NEUTRAL TAILS OR EQUIVALENT WIRE SIZE PER PHASE, SEE UG4176 FOR EQUIVALENT WIRE SIZE. (b)

BILL OF MATERIALS:

ITEM	DESCRIPTION	QUANTITY	STANDARD PAGE	STOCK NUMBER	DESIGN UNITS
1	WIRE, BARE COPPER, #2, 7 STRAND, SOFT DRAWN	AS REQ'D	4003	S812818 X	
2	BRACKET, STAINLESS STEEL, 2" X 3"	AS REQ'D		S166072	
3	ANCHOR, CONCRETE, STAINLESS STEEL, 1/2" X 3 3/4"	AS REQ'D	4177	S107654	
4	CONNECTOR, COMPRESSION	AS REQ'D	4174.1	S257760	
5	CONNECTOR, SERVICE POST	2		S262560	
6	LUG, GROUND, PROVIDED BY SWITCH MANUFACTURER				
7	EYE BOLT, STAINLESS STEEL, 1/2" X 6"	AS REQ'D		S150528	
8	WIRE, BARE COPPER, 4/0 STRANDED	AS REQ'D		S812764	
9	EYE BOLT, STAINLESS STEEL, 1/2" X 1 1/2"	AS REQ'D		S152722 X	

NOTES:

- I) NOT SHOWN ON FIGURE.
- (X) THIS ITEM IS EXEMPT.

REFERENCE:

- a. SEE UG4525 FOR CONCENTRIC NEUTRAL TERMINATIONS AND GROUNDING PREMOLDED CONNECTORS.
- $(\,\mathsf{b}\,)$ see $\mathsf{UG4176}$ for concentric neutral/compression connector application chart and copper compression CONNECTORS.
- c. SEE UG4530 FOR NEUTRAL AND GROUND WIRE SCHEMATIC DIAGRAM.

© 1998 - 2021 San Diego Gas & Electric Company. All rights reserved. Removal of this copyright notice without permission is not permitted under law.

REV	CHANGE	DR	BY	DSN	APV	DATE	REV	CHANGE	DR	BY	DSN	APV	DATE
С							F						
В	FORMATTING	EDM	JIK	-	-	06/18/2021	Е						
Α	EDITORIAL CHANGES	-	JS	TR	MDJ	6/14/2016	D						

SHEET 10 OF 10

Completely Revised New Page Information Removed **Indicates Latest Revision** SDG&E ELECTRIC UNDERGROUND CONSTRUCTION STANDARDS

SCOPE: THIS STANDARD DESCRIBES CONNECTION TO TELCO GROUND, IF PRESENT.

TABLE 1

HANDHOLE DIMENSIONS										
HANDHOLE	Z (IN)									
3314	18									
3315	16									
3316	16									

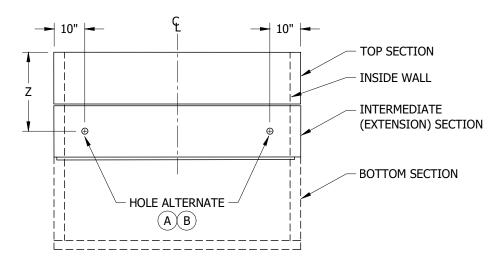


FIGURE 1 END VIEW OF HANDHOLE

INSTALLATION:

- A) OPEN HANDHOLE AND MAKE SURE THERE IS NO EQUIPMENT AT THE DRILLING LOCATION.
- f(Big) drill a 1/2-inch hole in the end at one of the locations shown in Figure 1 to avoid rebar.
- C. TAKE THE #6 AWG INSULATED COPPER GROUND WIRE FURNISHED BY PT&T AND PUT THROUGH THE HOLE AND INTO THE HANDHOLE.
- D. FILL THE DRILLED HOLE WITH EPOXY PUTTY (SEALING COMPOUND). SEE BILL OF MATERIALS ITEM #1.
- E. SKIN THE INSULATION AND CONNECT TO THE GROUND OR NEUTRAL WIRE IN THE HANDHOLE WITH A COPPER COMPRESSION CONNECTOR. IF NO GROUND WIRE IS AVAILABLE, ATTACH TO GROUND ROD.

BILL OF MATERIALS:

ITEM	DESCRIPTION	QUANTITY	STANDARD PAGE	STOCK NUMBER	DESIGN UNITS
1	SEALING COMPOUND			S442976	

NOTES:

- I. IF TELCO GROUND WIRE IS PRESENT AT THE TIME OF INSTALLATION OF THE HANDHOLE, INSERT GROUND WIRE TAIL BETWEEN PAD AND TOP SECTION OR HANDHOLE SECTIONS THROUGH THE GROUT OR PLASTIC MASTIC SEALANT.
- II. GROUNDING OF TELCO CONDUCTORS MUST BE AUTHORIZED ON INDIVIDUAL CONSTRUCTION ORDERS FOR BOTH NEW AND EXISTING HANDHOLES.
- (III) NOT SHOWN IN FIGURE.

REFERENCE:

a. SEE UG4174 FOR COPPER COMPRESSION CONNECTORS.

© 1998 - 2021 San Diego Gas & Electric Company. All rights reserved. Removal of this copyright notice without permission is not permitted under law.

REV	CHANGE	DR	BY	DSN	APV	DATE	REV	CHANGE	DR	BY	DSN	APV	DATE
O							F						
В	FORMATTING	EDM	JIK	-	-	06/18/2021	Е						
Α	EDITORIAL CHANGES	1	JC	TR	JS/MDJ	7/28/2015	D						

SHEET 1 OF 1

Information Removed **Indicates Latest Revision** Completely Revised New Page

SDG&E ELECTRIC UNDERGROUND CONSTRUCTION STANDARDS

GROUNDING TELCO CONDUCTOR IN HANDHOLE 3314, 3315, OR 3316

UG4550.1

PAGE	SUBJECT
4620	TELECOMMUNICATIONS CONDUIT RISER & TRENCH
4621	HANDHOLE INSTALLATION FOR LOCATING STATIONS FOR FIBER OPTIC CABLE
4622	TRACER WIRE TERMINATION ON RISER POLES
4623	TELECOMMUNICATIONS FIBER OPTIC RISER POLE
4624	4-INCH CONDUIT, BENDS AND SWEEPS FOR FIBER OPTIC AND TELECOMMUNICATIONS CABLE
4625	POLYETHYLENE INNERDUCT AND CABLE SLEEVE
4626	FIBER OPTIC CABLE INSTALLATION
4630	LTE ANTENNA STAND ALONE/DISTRIBUTION STEEL POLE
4640	PAD MOUNTED VISTA SCADA INSTALLATION
4641	SCADA INSTALLATION FOR PAD MOUNTED SWITCHES
4642	SUB-SURFACE VISTA INSTALLATION
4643	DRY VAULT SCADA INSTALLATION
4644	DIRECT BURIED ANTENNA FIBERGLASS POLES
4645	ANTENNA POLE WITH ANTENNA
4646	ANTENNA POLE (49 FOOT)
4647	ANTENNA POLE W/LUMINAIRES
4648	CELL RELAY/RFLAN RANGE EXTENDER ATTACHMENT TO DISTRIBUTION POLE
4649	CUSTOMER-OWNED WIRELESS COMMUNICATIONS PROVIDER ATTACHMENT TO DISTRIBUTION POLE (UNMETERED SERVICE)
4650	CUSTOMER-OWNED WIRELESS COMMUNICATIONS PROVIDER ATTACHMENT TO DISTRIBUTION POLE (METERED SERVICE)
4651	WEATHER MONITORING SYSTEM
4653	UNMETERED ELECTRIC SERVICE FOR WIRELESS COMMUNICATIONS PROVIDER
4660	CUSTOMER-OWNED WIRELESS COMMUNICATIONS PROVIDER ATTACHMENT TO DISTRIBUTION STREET LIGHT POLES (UNMETERED SERVICE)
4661	STREET LIGHT WITH 5G ATTACHMENT

THIS SECTION HAS BEEN REMOVED FROM THE EXTERNAL VERSION. DUE TO CONFIDENTIAL INFORMATION.

© 1998 - 2023 San Diego Gas & Electric Company. All rights reserved. Removal of this copyright notice without permission is not permitted under law.

REV	CHANGE	DR	BY	DSN	APV	DATE	REV	CHANGE	DR	BY	DSN	APV	DATE
Е	EDITORIAL CHANGES	-	ADW	JES	CZH	12/9/2019	I	DRAWING UPDATE	ARC	ADW	GLW	KRG	02/16/2023
D	ADDED 4649	-	JK	JS	CZH	6/9/2019	G	ADDED UG4630	EDM	GLW	JES	CZH	2/8/2021
С	EDITORIAL CHANGES	-	JK	JS	CZH	5/18/2018	F	EDITORIAL CHANGES	EDM	JIK	JES	CZH	3/5/2020

SHEET 1 OF 1

Indicates Latest Revision | Completely Revised | New Page | Information Removed

SDG&E ELECTRIC UNDERGROUND CONSTRUCTION STANDARDS

TELECOMMUNICATIONS
TABLE OF CONTENTS

UG4601.1

4700 - PRIMARY
METER/ REGULATOR/
BOOSTER STATION

4700 - PRIMARY
METER/ REGULATOR/
BOOSTER STATION

<u>PAGE</u>	SUBJECT
4705	12KV SERVICE POINT CONNECTION FOR TROLLEY TRACTION STATION
4710	INSTALLATION OF PAD MOUNTED REGULATOR
4711	PAD MOUNTED AUTO TRANSFORMER OR BOOSTER
4712	GRIDCO PAD MOUNTED POWER REGULATOR IPR50
4713	INSTALLATION OF PAD MOUNTED THREE-PHASE REGULATOR "3 IN 1"
4714	INSTALLATION OF PAD MOUNTED THREE-PHASE REGULATOR
4720	ENERGY STORAGE INTERCONNECTION

© 1998 - 2021 San Diego Gas & Electric Company. All rights reserved. Removal of this copyright notice without permission is not permitted under law.

Indicates Latest Revision

REV	CHANGE	DR	BY	DSN	APV	DATE	REV	CHANGE	DR	BY	DSN	APV	DATE
С	EDITORIAL CHANGES	-	JK	JS	CZH	05/18/2018	F						
В	ADDED 4712.1-6 & 4712.712	-	KR	JS	MDJ	12/01/2017	Е	FORMATTING	EDM	JIK	-	ı	10/26/2021
Α	ADDED SECTION 4712	-	JBH	TR	MDJ	04/15/2016	D	EDITORIAL CHANGES	-	KR	JES	CZH	04/22/2019

SHEET 1 OF 1 SDG&E ELECTRIC UNDERGROUND CONSTRUCTION STANDARDS

Completely Revised | New Page | Information Removed

MISCELLANEOUS EQUIPMENT TABLE OF CONTENTS

UG4701.1

SCOPE: THIS STANDARD PROVIDES GUIDELINES FOR THE CONNECTION OF SDG&E'S 12KV DISTRIBUTION SYSTEM TO A PRIMARY METERED SERVICE POINT FOR THE 600V DC TROLLEY SYSTEM.

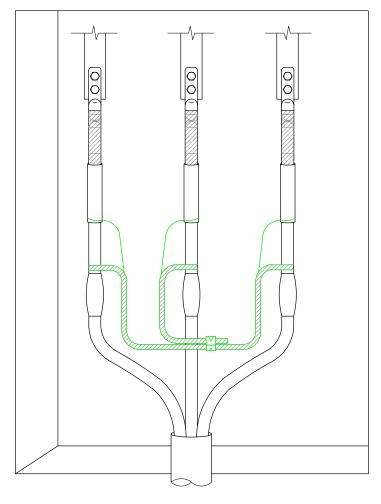


FIGURE 1

INSTALLATION: NONE

BILL OF MATERIALS: NONE

NOTES:

- I. THE FOLLOWING REQUIREMENTS SHALL BE MET WHEN MAKING THIS CONNECTION:
 - a. SDG&E SHALL LOCATE IT'S SUBSTRUCTURE AS CLOSE AS PRACTICABLE TO THE CUSTOMER'S GROUND GRID BUT IN NO CASE SHALL THE SUBSTRUCTURE BE IN CONTACT WITH THE CUSTOMER'S GROUND GRID (GROUNDING ELECTRODE SYSTEM).
 - b. THE CONCENTRIC NEUTRALS FROM SDG&E'S CABLE SHALL NOT BE CONNECTED TO THE CUSTOMER'S EQUIPMENT.
 - c. THE CABLE TERMINATION IN THE CUSTOMER'S SWITCHGEAR CABINET SHALL BE A LIVEFRONT DELTA CONNECTION.

REFERENCE:

- a. SEE SG609.
- b. SEE SERVICE PLANNING MANUAL 254.

© 1998 - 2021 San Diego Gas & Electric Company. All rights reserved. Removal of this copyright notice without permission is not permitted under law.

REV	CHANGE	DR	BY	DSN	APV	DATE	REV	CHANGE	DR	BY	DSN	APV	DATE
С							F						
В	FORMATTING	EDM	JIK	-	-	10/26/2021	Е						
A	REVISION	-	-	-	WT/MC	02/08/2010	D						

SHEET 1 OF 1

Completely Revised New Page Indicates Latest Revision Information Removed

SDG&E ELECTRIC UNDERGROUND CONSTRUCTION STANDARDS


12KV SERVICE POINT CONNECTION FOR TROLLEY TRACTION STATION

UG4705.1

SCOPE: THIS STANDARD COVERS THE INSTALLATION OF THE 600A PAD MOUNTED REGULATORS.

ATTENTION:

* THE PAD MOUNTED REGULATORS MAY BE INSTALLED IN TWO APPLICATIONS: OVERHEAD CONSTRUCTION REQUIRING 600A VOLTAGE REGULATION, SEE SHEET 4, AND FULL UNDERGROUND CIRCUITS REQUIRING 600A VOLTAGE REGULATION, SEE SHEET 6.

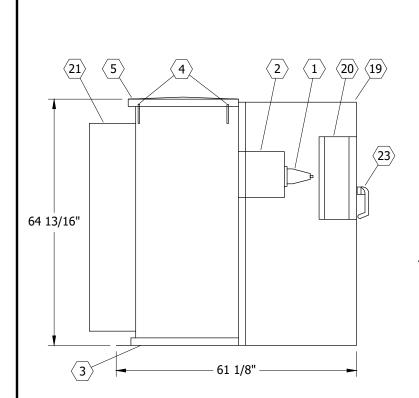

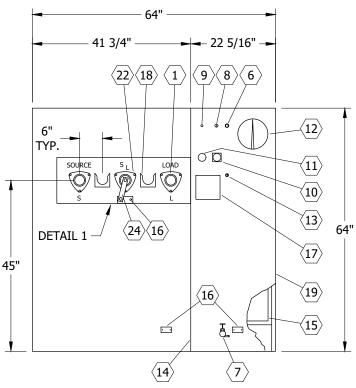


FIGURE 1
SIDE VIEW
SEE TABLE 1

FIGURE 1
FRONT VIEW
SEE TABLE 1



DETAIL 1

© 1998 - 2021 San Diego Gas & Electric Company. All rights reserved. Removal of this copyright notice without permission is not permitted under law.

REV	CHANGE	DR	BY	DSN	APV	DATE	REV	CHANGE	DR	BY	DSN	APV	DATE
С	REVISION	-	-	TR	JDJ	10/09/2007	F						
В	REVISION	-	-	TR	JDJ	10/08/2007	Е						
Α	REVISION	-	-	TR	JDJ	01/19/2007	D	FORMATTING	EDM	JIK	-	-	10/26/2021

SHEET 1 OF 8
 Indicates Latest Revision
 Completely Revised
 New Page
 Information Removed

SDG&E ELECTRIC UNDERGROUND CONSTRUCTION STANDARDS

UG4710.1

INSTALLATION OF PAD MOUNTED REGULATOR

TABLE 1 (FIGURE 1)

	PAD MOUNTED REGULATOR DESCRIPTION LIST
ITEM	DESCRIPTION
1	BUSHING, INTEGRAL APPARATUS, HIGH VOLTAGE
2	BOXOUT, TANK, FOR HV BUSHINGS
3	BASE, REGULATOR, TANK W/ JACKING AND ROLLING FACILITIES
4	LIFTING LUGS
5	BOLTED COVER W/ NUT GUARD
6	PRESS CONN. & FILL PLUG, 1, 0" UPPER FILTER
7	VALVE, DRAIN, 1, 0", W/ SAMPLER
8	DEVICE, AUTO PRESS RELIEF
9	PRESSURE VACUUM GAUGE PROVISION
(10)	GAUGE, MAGNETIC OIL LEVEL
(11)	GAUGE, OIL SIGHT
(12)	INDICATOR, TAP CHANGER POSITION, W/ DRAGHANDS AND REGULATION RANGE LIMIT SWITCHES
(13)	THERMOMETER PROVISION
<u>\(14 \)</u>	PLATE, STEEL DIVIDER
(15)	REMOVABLE SILL
(16)	PAD, GROUND, W/ 2 - 1/2-13 UNC TAPPED HOLES 7/16 DEEP
(17)	NAMEPLATE
(18)	PARKING STAND
(19)	CABINET, BOLTED HIGH SECURITY, W/ PENTAHEAD DOOR BOLTS
20>	ENCLOSURE, CONTROL, LOCKABLE ON INSIDE OF CABINET DOOR
<u>21</u>	CORRUGATION, COOLING (WHEN REQUIRED)
(22)	BUSHING, NEUTRAL/CONCENTRIC GROUND
23>	DOOR HANDLE
<u>24</u>	CONCENTRIC NEUTRAL/NEUTRAL GROUND STRAP

© 1998 - 2021 San Diego Gas & Electric Company. All rights reserved. Removal of this copyright notice without permission is not permitted under law.


REV	CHANGE	DR	BY	DSN	APV	DATE	REV	CHANGE	DR	BY	DSN	APV	DATE
С	REVISION	-	-	TR	JDJ	10/09/2007	F						
В	REVISION	-	-	TR	JDJ	10/08/2007	Е						
Α	REVISION	-	-	TR	JDJ	01/19/2007	D	FORMATTING	EDM	JIK	-	-	10/26/2021

SHEET 2 OF 8

Indicates Latest Revision | Completely Revised | New Page | Information Removed

SDG&E ELECTRIC UNDERGROUND CONSTRUCTION STANDARDS

UG4710.2

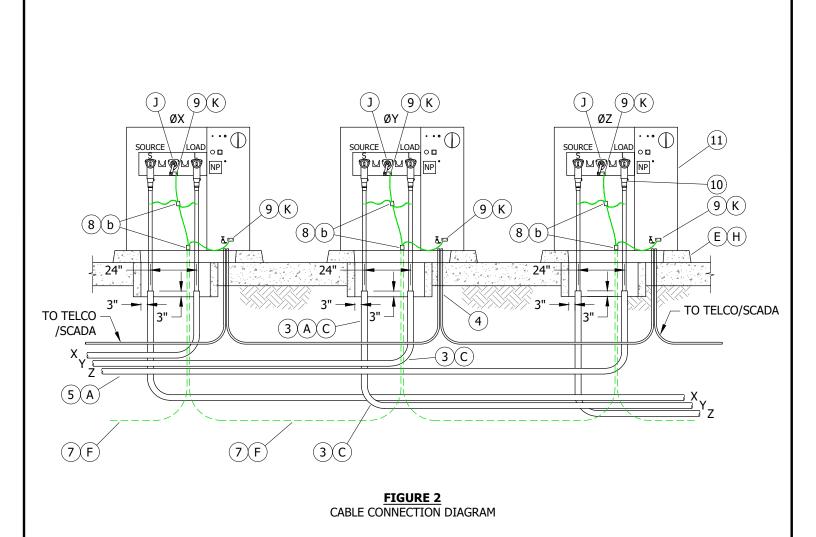

© 1998 - 2021 San Diego Gas & Electric Company. All rights reserved. Removal of this copyright notice without permission is not permitted under law.

Completely Revised

Indicates Latest Revision

REV	CHANGE	DR	BY	DSN	APV	DATE	REV	CHANGE	DR	BY	DSN	APV	DATE
С	REVISION	-	-	TR	JDJ	10/09/2007	F						
В	REVISION	1	-	TR	JDJ	10/08/2007	Е						
A	REVISION	-	-	TR	JDJ	01/19/2007	D	FORMATTING	EDM	JIK	-	-	10/26/2021

SHEET 3 OF 8


SDG&E ELECTRIC UNDERGROUND CONSTRUCTION STANDARDS

New Page

Information Removed

INSTALLATION OF PAD MOUNTED REGULATOR

UG4710.3

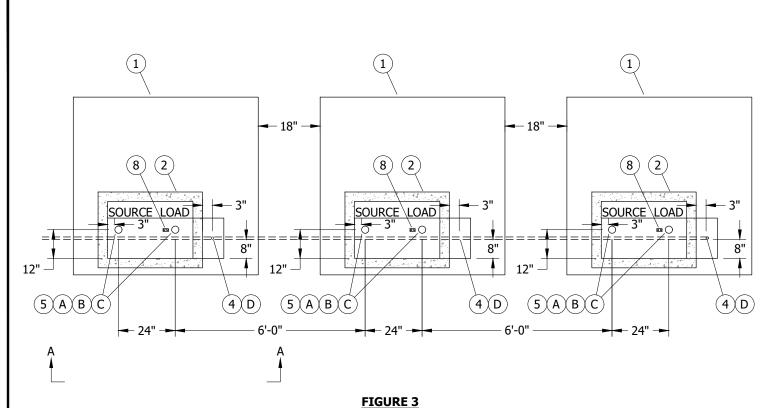

CONDUIT/SUBSTRUCTURE/PAD/COMMUNICATION/GROUND
INSTALLATION DIAGRAM
PLAN VIEW

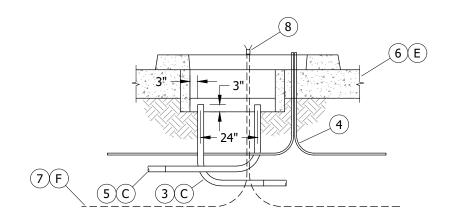


FIGURE 3 CONDUIT/SUBSTRUCTURE/PAD/COMMUNICATION/GROUND INSTALLATION DIAGRAM VIEW A-A

© 1998 - 2021 San Diego Gas & Electric Company. All rights reserved. Removal of this copyright notice without permission is not permitted under law.

REV	CHANGE	DR	BY	DSN	APV	DATE	REV	CHANGE	DR	BY	DSN	APV	DATE
С	REVISION	-	-	TR	JDJ	10/09/2007	F						
В	REVISION	-	-	TR	JDJ	10/08/2007	Е						
Α	REVISION	-	-	TR	JDJ	01/19/2007	D	FORMATTING	EDM	JIK	-	-	10/26/2021

SHEET 4 OF 8

 Indicates Latest Revision
 Completely Revised
 New Page
 Information Removed

SDG&E ELECTRIC UNDERGROUND CONSTRUCTION STANDARDS

UG4710.4

INSTALLATION OF PAD MOUNTED REGULATOR



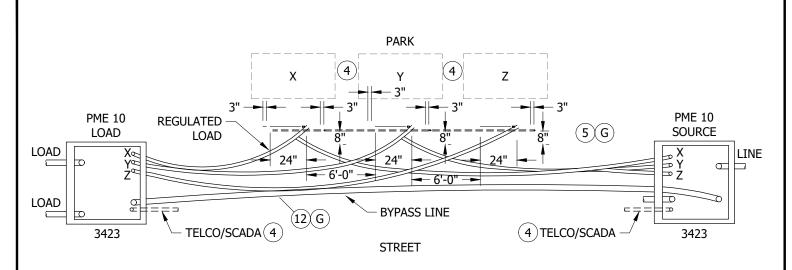


FIGURE 4
CONDUIT DIAGRAM FOR PME AND PAD MOUNTED REGULATORS

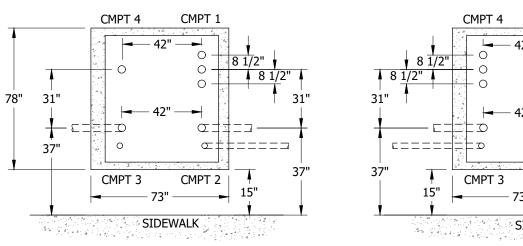

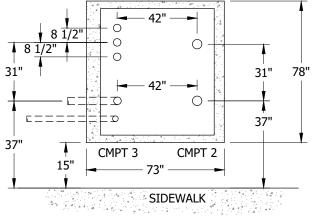

CMPT 1

CONFIGURATION 1

CONFIGURATION 2

FIGURE 5 (a)
BOX AND CONDUIT PLACEMENT
PLAN VIEW

© 1998 - 2021 San Diego Gas & Electric Company. All rights reserved. Removal of this copyright notice without permission is not permitted under law.

REV	CHANGE	DR	BY	DSN	APV	DATE	REV	CHANGE	DR	BY	DSN	APV	DATE
С	REVISION	-	-	TR	JDJ	10/09/2007	F						
В	REVISION	-	-	TR	JDJ	10/08/2007	Е						
Α	REVISION	-	-	TR	JDJ	01/19/2007	D	FORMATTING	EDM	JIK	-	-	10/26/2021

SHEET 5 OF 8

 Indicates Latest Revision
 Completely Revised
 New Page
 Information Removed

SDG&E ELECTRIC UNDERGROUND CONSTRUCTION STANDARDS

UG4710.5

INSTALLATION OF PAD MOUNTED REGULATOR

- (A) SLURRY ENCASE ALL 3-INCH CONDUITS.
- (B) SLURRY ENCASE ALL 3-INCH 90 DEGREE BENDS TO WITHIN 6 INCHES OF THE FINAL CUT.
- (C) DO NOT CUT THE 90 DEGREE BENDS.
- D) LOOP A 1-INCH POLYETHYLENE CONDUIT TO EACH PAD. STUB THE CONDUIT 4 FEET FROM THE EDGE OF PAD, CLOSEST TO TELCO, WHEN REQUIRED.
- (E) IN SOFT SOILS A CONCRETE BACKFILL (1 SACK MIX.) IS REQUIRED UNDER THE PAD 12 INCHES BEYOND THE SIDE EDGES OF PAD AND 12 INCHES DEEP.
- (F) INSTALL A TRENCH GROUND WIRE FOR EACH PAD. INSTALL A SEPARATE GROUND WIRE BETWEEN THE CENTER PAD AND EACH END PAD.
- (G) ALL HORIZONTAL BENDS WILL BE MADE WITH ONLY LONG SWEEPS OF 25-FOOT RADIUS OR LONGER.
- (H) SET 3313 ON 4 INCHES OF COMPACTED 1/2-INCH GRAVEL.
- (J) neutral/ground strap from neutral bushing to ground pad.
- (K) attach trench ground to ground pads and concentric neutral.

BILL OF MATERIALS:

ITEM	DESCRIPTION	QUANTITY	STANDARD PAGE	STOCK NUMBER	DESIGN UNITS
1	PAD, TRANSFORMER, 3426	3	3426	S514005	3426B0
2	BASE SECTION, 3313	3	3313	S162664	3313B
3	90 DEGREE BEND, 3"	6	3373	S322048	S80-3"
4	CONDUIT, POLY, 1"	AS REQ'D	3373	S249630	1"PE
5	CONDUIT, 3" DB	AS REQ'D	3373	S249664	1DB3-P
6	SLURRY, 1-SACK	AS REQ'D	3376	S656400	
7	WIRE, TRENCH GROUND	3	4510		
8	CONNECTOR, COMPRESSION	AS REQ'D	4174/4176		
9	PAD, GROUND W/ 2 - 1/2-13 UNC TAPPED HOLES 7/16 DEEP	AS REQ'D		S262560	
10	CONNECTOR, "T" TYPE, 600A	6	4181		
11	REGULATOR, VOLTAGE, SINGLE-PHASE, PADMOUNT	3		S581490	REG600
12	CONDUIT, 5", FOR UNDERGROUND BYPASS	AS REQ'D	3373	S249728	1DB5SL
13	BEND, 5", 90°, FOR UNDERGROUND BYPASS	AS REQ'D	3373	S322112	1-5SLB
14	ENCASE/SLURRY/CONDUITS []	AS REQ'D	3373		1EB3IN

NOTES:

(I) NOT SHOWN ON FIGURES.

REFERENCE:

- (a) FOR INSTRUCTIONS ON INSTALLATION OF BOX PAD, SEE UG3423.
- (b) FOR EQUIPMENT GROUNDING, SEE UG4520.

© 1998 - 2021 San Diego Gas & Electric Company. All rights reserved. Removal of this copyright notice without permission is not permitted under law.


REV	CHANGE	DR	BY	DSN	APV	DATE	REV	CHANGE	DR	BY	DSN	APV	DATE
С	REVISION	-	-	TR	JDJ	10/09/2007	F						
В	REVISION	-	-	TR	JDJ	10/08/2007	Е						
Α	REVISION	-	-	TR	JDJ	01/19/2007	D	FORMATTING	EDM	JIK	-	-	10/26/2021

SHEET 6 OF 8

Indicates Latest Revision | Completely Revised | New Page | Information Removed

SDG&E ELECTRIC UNDERGROUND CONSTRUCTION STANDARDS

UG4710.6

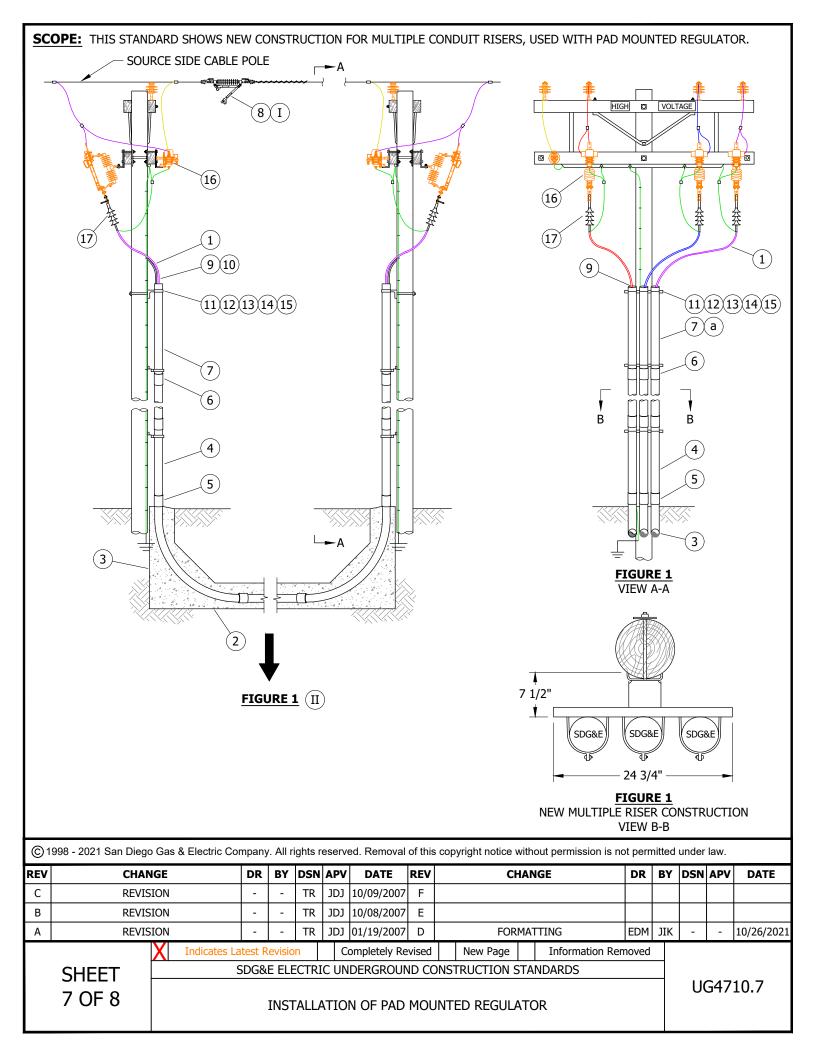

INSTALLATION: NONE

BILL OF MATERIALS:

ITEM	DESCRIPTION	QUANTITY	STANDARD PAGE	STOCK NUMBER	DESIGN UNITS
1	CABLE, 1C-1000AL, FOR POLES AND PADMOUNT	AS REQ'D		S197628	
2	COUPLING, 3" (SIZE AS REQUIRED)	AS REQ'D		S279904	
3	CONDUIT RISER BEND, SCHEDULE 80, 3", 36" R (SIZE AS REQUIRED)	AS REQ'D		S322472	3"CP-B
4	CONDUIT RISER, PVC, SCHEDULE 80, 3" (SIZE AS REQUIRED)	AS REQ'D		S251552	S80-3"
5	COUPLING, PVC, SCHEDULE 80, 3"	AS REQ'D		S280544	
6	COUPLING, PVC, SCHEDULE 40, 3" (SIZE AS REQUIRED)	AS REQ'D		S280448	
7	CONDUIT, PVC, SCHEDULE 40, 3" (SIZE AS REQUIRED)	AS REQ'D		S251360	S40-3"
8	IN LINE BY-PASS	3	1218	S707020	ILD5W
9	GRIP, CABLE SIZE AS REQUIRED FOR PRIMARY RISERS (FOR 3" CONDUIT, 1/C-1000 AL CABLE)	AS REQ'D		S394048	3G2#2A
10	PROTECTOR, NYLON CABLE	AS REQ'D		S558720	
11	BRACKET, LADDER ARM	AS REQ'D		S167186 X	
12	CHANNEL, DOUBLE, GALV., 24 3/4" X 7/8" X 2 3/4"	AS REQ'D		S216702 X	LA-ARM
13	NUT STUD 1/2" X 1 3/8" CLAMPING CHANNEL, W/SPRING	AS REQ'D		S507000	
14	BOLT, MACH, GALV., 5/8" X (LENGTH AS REQ'D), 1-SQUARE, WASHER & DOUBLE COIL SPRING WASHER	AS REQ'D	390		
15	CLAMP, PIPE, STEEL, GALV., UNISTRUT, 3"	AS REQ'D		S229632	CL-3IN
16	CABLE POLE		4242		
17	CABLE POLE CONNECTION		4111		

NOTES:

- (I) LOCATE INLINE SWITCH NEXT TO SOURCE CABLE.
- (II) SEE SHEETS 1-6 FOR REGULATOR INSTALLATION.
- (X) THIS ITEM IS EXEMPT.

REFERENCE:

(a) SEE UG4204, FIGURE 3.

© 1998 - 2021 San Diego Gas & Electric Company. All rights reserved. Removal of this copyright notice without permission is not permitted under law.

REV	CHANGE	DR	BY	DSN	APV	DATE	REV	CHANGE	DR	BY	DSN	APV	DATE
С	REVISION	-	-	TR	JDJ	10/09/2007	F						
В	REVISION	1	-	TR	JDJ	10/08/2007	Е						
Α	REVISION	-	-	TR	JDJ	01/19/2007	D	FORMATTING	EDM	JIK	-	-	10/26/2021


SHEET 8 OF 8

Indicates Latest Revision | Completely Revised | New Page | Information Removed

SDG&E ELECTRIC UNDERGROUND CONSTRUCTION STANDARDS

UG4710.8

SCOPE: THIS STANDARD COVERS THE INSTALLATION OF THE 'HHS' THREE-PHASE PAD MOUNTED AUTO TRANSFORMER OR BOOSTER FOR 12,000/6900 TO 12470/7200V. MANUFACTURED BY PARTNER TECHNOLOGIES INC.

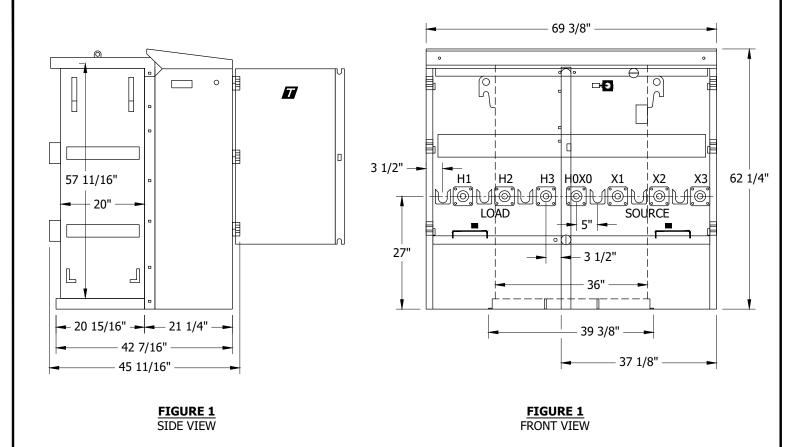

INSTALLATION:

- A. PAY CLOSE ATTENTION IN CONDUIT INSTALLATION AND CABLE MAKE UP TO THE CORRECT CONNECTIONS WHEN INSTALLING THE AUTO TRANSFORMER. THE AUTO TRANSFORMER WILL BUCK OR BOOST 12KV SYSTEM VOLTAGE. SDG&E CURRENTLY USES THE BOOST FUNCTION OF THE TRANSFORMER.
- B. THE TRANSFORMER IS A Y-TO-Y CONNECTION. FOR THE BOOST FUNCTION, THE X1, X2, X3 BUSHINGS ARE THE SOURCE SUPPLY SIDE OF THE TRANSFORMER, THE H1, H2, H3 BUSHINGS ARE THE LOAD SIDE AND HOXO BUSHING IS THE NEUTRAL CONNECTION FOR BOTH SOURCE AND LOAD SIDE OF THE TRANSFORMER.
- C. THE BOOSTED APPLICATION FEEDS AREAS WITH 12470/7200 Y, YES, YIS, YSV, YP, YEP, YDP, YTP AND YDQ TRANSFORMERS.

BILL OF MATERIALS: NONE

NOTES:

- I. AVAILABLE IN TWO SIZES:
 - a. 3750KVA 600A WITH DEADBREAK CONNECTORS.
 - b. 1875KVA 200A WITH LOADBREAK CONNECTORS.

REFERENCE: NONE

© 1998 - 2021 San Diego Gas & Electric Company. All rights reserved. Removal of this copyright notice without permission is not permitted under law.

REV	CHANGE	DR	BY	DSN	APV	DATE	REV	CHANGE	DR	BY	DSN	APV	DATE
С	REVISION	-	-	-	TR/MJC	10/23/2012	F						
В	REVISION	1	-	-	TR/JDJ	02/07/2007	Е						
Α	REVISION	-	-	-	TR/JDJ	01/22/2007	D	FORMATTING	EDM	JIK	-	-	10/26/2021

SHEET 1 OF 3 Indicates Latest Revision | Completely Revised | New Page | Information Removed

SDG&E ELECTRIC UNDERGROUND CONSTRUCTION STANDARDS

PAD MOUNTED AUTO TRANSFORMER OR BOOSTER

UG4711.1

SCOPE: THIS STANDARD SHOWS REQUIREMENTS FOR INSTALLING A 3425 THREE-PHASE PAD FOR 3750, 1875KVA HHR DEADFRONT BOOSTER TRANSFORMER. 7 (8 (9)10 2-TON LIFTING **ANCHOR SOURCE** LOAD (2) **FIGURE 1** PAD (2)(3) 9" LOAD **SOURCE SOURCE** 48" 48" FIGURE 2 FIGURE 2 2-4" (200A CABLE) 2-5" (600A CABLE) 6 SOURCE -LOAD FIGURE 3 © 1998 - 2021 San Diego Gas & Electric Company. All rights reserved. Removal of this copyright notice without permission is not permitted under law. REV **CHANGE** DSN APV **CHANGE** DSN APV DATE DR BY DATE REV DR BY С **REVISION** TR/MJC 10/23/2012 **REVISION** TR/JDJ 02/07/2007 Ε В REVISION TR/JDJ 01/22/2007 D FORMATTING EDM JIK 10/26/2021 Α **Indicates Latest Revision** Completely Revised New Page Information Removed SDG&E ELECTRIC UNDERGROUND CONSTRUCTION STANDARDS **SHEET** UG4711.2 2 OF 3

PAD MOUNTED AUTO TRANSFORMER OR BOOSTER

- (A) SEAL CONDUITS WITH SEALING COMPOUND.
- B. BASE OF CABINET SHALL BE CAULKED ONLY TO PREVENT POSSIBLE WIRE ENTRY.
- (C) SET 3311 ON 4 INCHES OF COMPACTED 1/2 GRAVEL.
- (D) KEYLESS LOCK TO BE ATTACHED TO LATCHING MECHANISM ON CABINET AND PENTAHEAD BOLT TO BE THREADED IN COMPLETELY.
- (E) plan and order early, may require 20 week lead time.

BILL OF MATERIALS:

ITEM	DESCRIPTION	WEIGHTS (LBS)	QUANTITY	STANDARD PAGE	STOCK NUMBER	DESIGN UNITS	MACRO UNITS
1	HHR BOOSTER, 1875 KVA	EI	1		-	200BST	-
1	HHR BOOSTER, 3750 KVA	EI	1	-	S761324	HS3750	-
2	PAD, 3425	1,900 MAX.	1	-	S513998	3425-3	242F M
3	HANDHOLE, 3311, 75" X 23" X 14"	I	1	3311	S162660	3311-S	- 3425-M
4	WIRE, TRENCH GROUND	j	AS REQ'D	4510	-	-	-
5	CONNECTORS, 600A		AC DEOID	4101	-	-	CC-P70, CC-P80, CC-P90
5	CONNECTORS, 200A		AS REQ'D	4181	-	-	CCE3, CCE5
6	GROUNDING PAD MOUNTED EQUIPMENT		-	4520, 4530	-	-	-
7	NUT, CLAMPING CHANNEL, W/SPRING, 1/2"		2	-	S505520	-	-
8	SCREW, HEX HEAD CAP, BRONZE, 1/2" X 1 1/2"		2	-	S616192	-	-
9	WASHER, STANDARD FLAT ROUND, BRONZE, 1/2"		2	-	S799488	-	-
10	HOLD DOWN (SUPPLIED WITH CABINET)		2	-	-	-	-
11	SEALING COMPOUND	AI	AS REQ'D	-	S442976	-	-
12	KEYLESS LOCK	DI	1	-	S468010	-	-
13	TAGS, CABLE IDENTIFICATION	I	AS REQ'D	3202	-	-	-

NOTES:

 $ig({\hspace{1pt}
m I}\hspace{1pt}ig)$ NOT SHOWN ON FIGURES.

REFERENCE:

- a. SEE UG3211 FOR STRUCTURE/EQUIPMENT IDENTIFICATION TAG.
- b. SEE UG3408 FOR WIRE ENTRY PREVENTION AND MOISTURE ENTRY.
- c. SEE UG3425 FOR PAD AND HANDHOLE INSTALLATION.
- d. SEE UG3479 FOR BARRIERS IF THE PAD IS SUBJECT TO VEHICULAR TRAFFIC.
- e. SEE UG3480, UG3481, UG3482 AND UG3483 FOR MINIMUM OPERATING CLEARANCE REQUIREMENTS (PAD PLACEMENT).
- f. SEE UG3484 FOR PAD INSTALLATION OF PAD MOUNTED EQUIPMENT.
- g. SEE UG3486, UG3487 AND UG3488 FOR RETAINING WALL REQUIREMENTS AND CLEARANCES FROM REVERSE SUBGRADE RETAINING WALLS.
- h. SEE UG3489 FOR RETAINING WALLS.
- $(\ {\sf i}\)$ see ug4510 for preferred I and alternate trench ground wire.
- j. SEE UG4512 FOR EQUIPMENT GROUNDING INSTALLATION.
- k. SEE UG4520 AND UG4521 FOR GROUNDING PAD MOUNTED EQUIPMENT.
- I. SEE UG4525 FOR GROUNDING CONCENTRIC NEUTRAL TERMINATIONS AND GROUNDING PREMOLDED CONNECTORS.

© 1998 - 2021 San Diego Gas & Electric Company. All rights reserved. Removal of this copyright notice without permission is not permitted under law.

REV	CHANGE	DR	BY	DSN	APV	DATE	REV	CHANGE	DR	BY	DSN	APV	DATE
С	REVISION	1	-	-	TR/MJC	10/23/2012	F						
В	REVISION	ı	-	-	TR/JDJ	02/07/2007	Е						
Α	REVISION	-	-	-	TR/JDJ	01/22/2007	D	FORMATTING	EDM	JIK	-	-	10/26/2021

SHEET 3 OF 3

 Indicates Latest Revision
 Completely Revised
 New Page
 Information Removed

 SDG&E ELECTRIC UNDERGROUND CONSTRUCTION STANDARDS


PAD MOUNTED AUTO TRANSFORMER OR BOOSTER

UG4711.3

SCOPE: THIS STANDARD COVERS THE INSTALLATION OF THE GRIDCO IPR-50. THE GRIDCO IPR-50 IS A PAD MOUNTED SINGLE PHASE UNIT THAT CAN BE CONNECTED TO TRANSFORMERS UP TO 50KVA AT ANY PRIMARY VOLTAGE. THE IPR-50 PROVIDES CONTINUOUS, DYNAMIC AND PRECISE LOAD VOLTAGE REGULATION, REACTIVE POWER COMPENSATION AND HARMONIC CANCELLATION DURING FORWARD AND REVERSE POWER FLOW.

ATTENTION:

- * THE IPR-50 CAN BE APPLIED TO TRANSFORMERS WHERE PV (SOLAR PLANTS) AND EV (ELECTRIC VEHICLE CHARGING) IS PRESENT, TO HELP MAINTAIN VOLTAGE AND POWER FACTOR LEVELS.
- ** THE IPR-50 IS WIRED TO THE SECONDARY SIDE OF A SINGLE PHASE TRANSFORMER 120/240V.

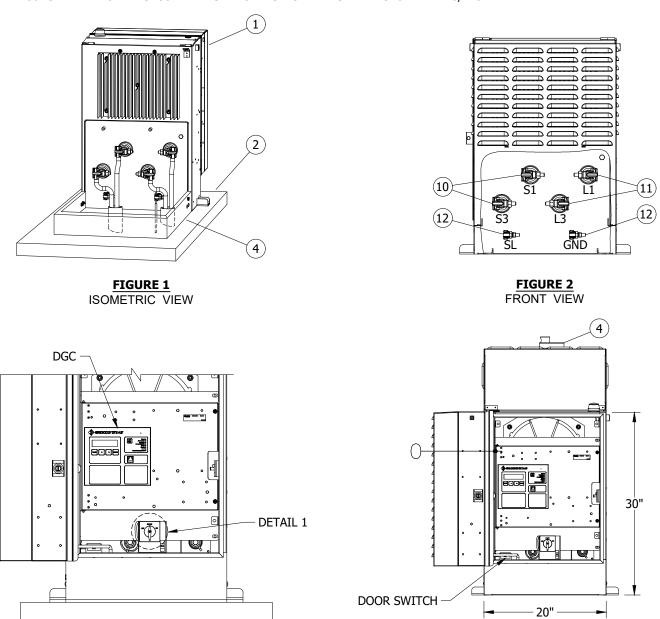

© 1998 - 2021 San Diego Gas & Electric Company. All rights reserved. Removal of this copyright notice without permission is not permitted under law.

FIGURE 3

REAR VIEW

REV	CHANGE	DR	BY	DSN	APV	DATE	REV	CHANGE	DR	BY	DSN	APV	DATE
С	EDITORIAL CHANGES	-	KR	JS	MDJ	12/1/2017	F						
В	ORIGINAL ISSUE	1	JBH	TR	MDJ	4/15/2016	Е	FORMATTING	EDM	JIK	-	1	10/26/2021
Α	ORIGINAL ISSUE	-	JC	TR	-	5/5/2015	D	TABLE UPDATES	-	KR	JS	MDJ	12/21/2017

SHEET 1 OF 11
 Indicates Latest Revision
 Completely Revised
 New Page
 Information Removed


 SDG&E ELECTRIC UNDERGROUND CONSTRUCTION STANDARDS

GRIDCO PAD MOUNTED POWER REGULATOR IPR50

UG4712.1

FIGURE 4

REAR VIEW

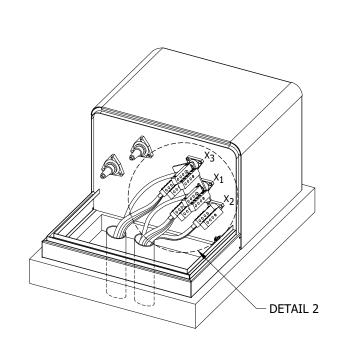

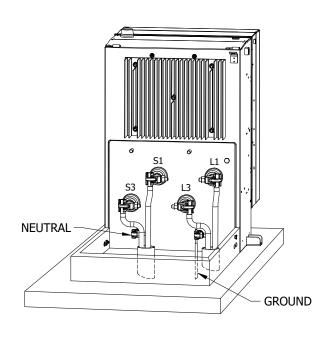


FIGURE 5
XFMR
ISOMETRIC VIEW

FIGURE 6
GRIDCO IPR50
ISOMETRIC VIEW

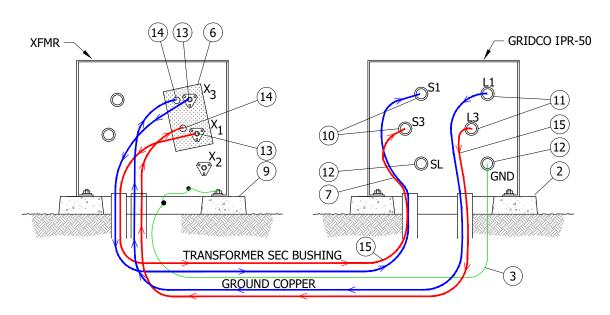



FIGURE 7
INSTALLATION OF IPR
CONNECTED TO SECONDARY OF XFMR

© 1998 - 2021 San Diego Gas & Electric Company. All rights reserved. Removal of this copyright notice without permission is not permitted under law.

REV	CHANGE	DR	BY	DSN	APV	DATE	REV	CHANGE	DR	BY	DSN	APV	DATE
С	EDITORIAL CHANGES	-	KR	JS	MDJ	12/1/2017	F						
В	ORIGINAL ISSUE	-	JBH	TR	MDJ	4/15/2016	Е	FORMATTING	EDM	JIK	-	-	10/26/2021
Α	ORIGINAL ISSUE	-	JC	TR	-	5/5/2015	D	TABLE UPDATES	-	KR	JS	MDJ	12/21/2017

SHEET 2 OF 11 Indicates Latest Revision | Completely Revised | New Page | Information Removed |
SDG&E ELECTRIC UNDERGROUND CONSTRUCTION STANDARDS

GRIDCO PAD MOUNTED POWER REGULATOR IPR50

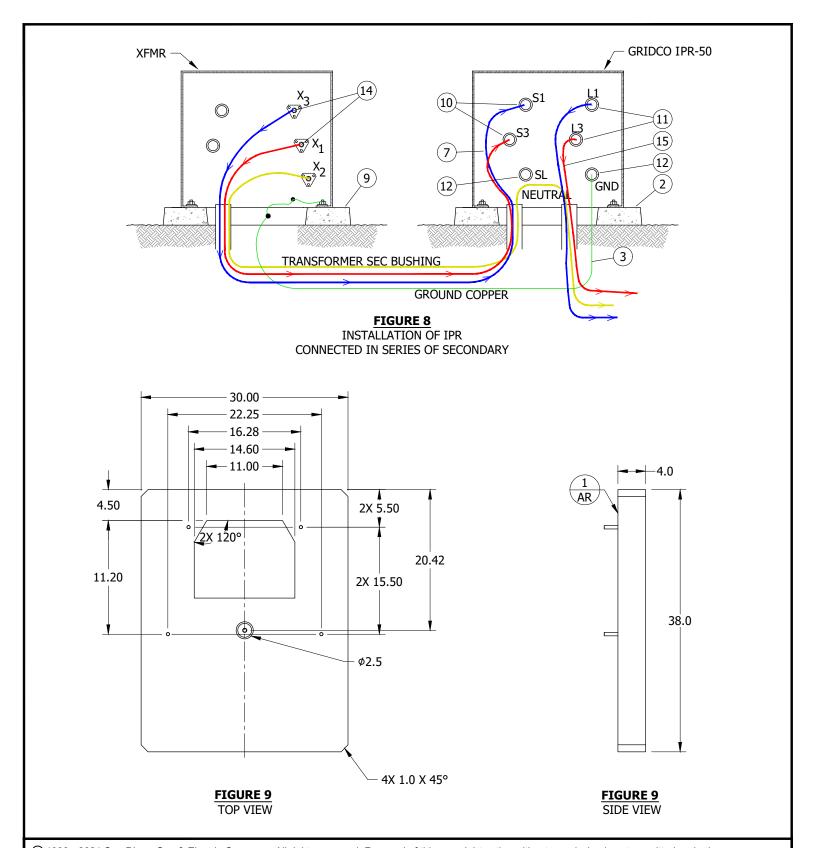



© 1998 - 2021 San Diego Gas & Electric Company. All rights reserved. Removal of this copyright notice without permission is not permitted under law.

REV	CHANGE	DR	BY	DSN	APV	DATE	REV	CHANGE	DR	BY	DSN	APV	DATE
С	EDITORIAL CHANGES	-	KR	JS	MDJ	12/1/2017	F						
В	ORIGINAL ISSUE	-	JBH	TR	MDJ	4/15/2016	Е	FORMATTING	EDM	JIK	-	-	10/26/2021
Α	ORIGINAL ISSUE	-	JC	TR	-	5/5/2015	D	TABLE UPDATES	-	KR	JS	MDJ	12/21/2017

SHEET 3 OF 11 **Indicates Latest Revision** Completely Revised New Page Information Removed SDG&E ELECTRIC UNDERGROUND CONSTRUCTION STANDARDS

GRIDCO PAD MOUNTED POWER REGULATOR IPR50

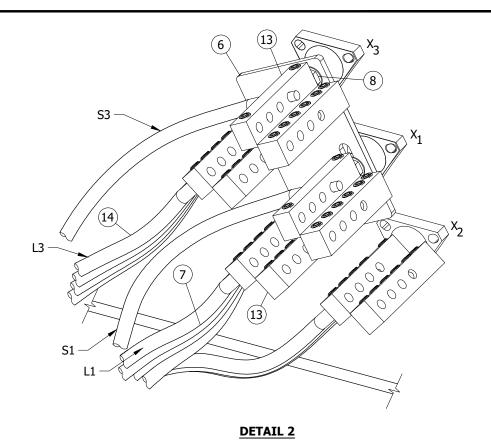

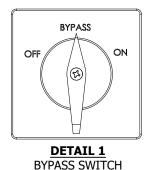

- A. THE IPR IS DESIGNED TO CONNECT TO THE SECONDARY SIDE OF A DISTRIBUTION TRANSFORMER RATED FOR 50KVA OR LESS. THE MAXIMUM CURRENT LIMIT OF THE IPR IS 250A. IF THE CURRENT EXCEEDS 250A, THE IPR WILL AUTOMATICALLY GO TO BYPASS. WHEN THE CURRENT RETURNS BELOW 250A, THE UNIT WILL AUTOMATICALLY TRANSITION OUT OF BYPASS AND RETURN TO ACTIVE STATE.
- B. WEIGHT APPROXIMATELY 355 POUNDS.
- C. THE IPR UNIT MUST BE PROPERLY GROUNDED BEFORE ENERGIZING THE SYSTEM.
- D. DE-ENERGIZE THE TRANSFORMER BEFORE CONNECTING THE IPR.
- E. SOURCE BUSHINGS ARE LOCATED TO THE LEFT SIDE OF THE IPR DESIGNATED AS S1 AND S3. THE LOAD BUSHINGS ARE LOCATED ON THE RIGHT DESIGNATED AS L1 AND L3. FITS CONDUCTORS SIZED #4AWG TO 500MCM.
- F. PRIOR TO ENERGIZING THE UNIT, THE BYPASS SWITCH SHOULD BE IN THE BYPASS POSITION. ONCE THE TRANSFORMER IS ENERGIZED, CHECK VOLTAGE ON THE SECONDARY SIDE. TURN BYPASS SWITCH TO "ON" AND CHECK SECONDARY VOLTAGE AGAIN AFTER GIVING THE POWER ELECTRONICS A MINUTE TO BECOME OPERATIONAL. THE SECONDARY VOLTAGE SHOULD BE REGULATED PER THE FACTORY PROGRAM CONFIGURATION, 240V.

ONLY APPLIES TO IPR CONNECTED TO SECONDARY OF TRANSFORMER:

- G. INSTALL RED ISOLATION BOARD WITH BACKING NUTS TO X1/X3 BUSHINGS.
- H. LAND 350MCM ON RIGHT SIDE SECONDARY Z BARS (SHOWN AS \$1/\$3). RUN BACK TO IPR IN CONDUIT. L1/L3 (350MCM FROM IPR) WILL LAND ON LEFT SIDE SECONDARY Z BARS. THIS WILL BE REGULATED VOLTAGE Z BARS.
- J. RUN SECONDARY TO CUSTOMERS (SIZE AND QTY AS NEEDED) OFF LEFT SIDE (REGULATED) Z BARS.

© 1998 - 2021 San Diego Gas & Electric Company. All rights reserved. Removal of this copyright notice without permission is not permitted under law.

REV	CHANGE	DR	BY	DSN	APV	DATE	REV	CHANGE	DR	BY	DSN	APV	DATE
С	EDITORIAL CHANGES	-	KR	JS	MDJ	12/1/2017	F						
В	ORIGINAL ISSUE	-	JBH	TR	MDJ	4/15/2016	Е	FORMATTING	EDM	JIK	-	1	10/26/2021
Α	ORIGINAL ISSUE	-	JC	TR	-	5/5/2015	D	TABLE UPDATES	-	KR	JS	MDJ	12/21/2017

SHEET 4 OF 11 **Indicates Latest Revision** Information Removed Completely Revised New Page

SDG&E ELECTRIC UNDERGROUND CONSTRUCTION STANDARDS

GRIDCO PAD MOUNTED POWER REGULATOR IPR50

BILL OF MATERIALS:

ITEM	DESCRIPTION	QUANTITY	STANDARD PAGE	STOCK NUMBER	DESIGN UNITS
1	REGULATOR, IPR-50	1	-	S581252	UIPR50
2	PAD, IPR-50 PAD	1	-	S514244	IPRPAD
3	GROUND WIRE	AS REQ'D	4510	S812818 X	GDWIRE
4	LOCK, KEYLESS	1	3711.3	S468010	-
5	SEALANT, CAULKING VI	AS REQ'D	-	S631800	-
6	RED ISOLATION BOARD	1	-	-	-
7	SOURCE CABLE TO IPR-50	AS REQ'D	-	-	-
8	NUT, CLAMPING CHANNEL	AS REQ'D	3711.3	S503520	-
9	PAD, TRANSFORMER, 3421	1	3421	S514240	3421-1
10	SOURCE BUSHING, IPR-50 EYEBOLT	2	-	-	-
11	LOAD BUSHING, IPR-50 EYEBOLT	2	-	-	-
12	SL NEUTRAL AND GROUND BUSHINGS, IPR-50	-	-	-	-
13	CONNECTIONS, SECONDARY, LINE TO IPR	AS REQ'D	4167/4168	-	-
14	CONNECTIONS, SECONDARY, IPR-50 LOAD & LOAD TO CUSTOMER(S)	AS REQ'D	-	-	-
15	LOAD CABLE FROM IPR-50 TO SECONDARY	AS REQ'D	-	-	-

NOTES:

- VOLTAGE REGULATION UP TO ±10 PERCENT CONTINUOUS OF NOMINAL ±24V.
- II. SOURCE VOLTAGE RANGE -55 PERCENT TO +25 PERCENT OF NOMINAL.
- III. THE IPR IS A SERIES COMPONENT, THEREFORE IN BYPASS, UNREGULATED POWER WILL CONTINUE TO FLOW.
- IV. THE IPR WILL PROTECT ITSELF FROM OVER CURRENT BY GOING INTO BYPASS. THERE IS A STATUS LIGHT LABELED "ACTIVE" LOCATED ON THE FRONT PANEL OF THE CONTROLLER. WHEN THE "ACTIVE" STATUS LIGHT IS ON, THE UNIT IS ACTIVELY REGULATING. WHEN THE STATUS LIGHT IS OFF, THE UNIT IS IN BYPASS.
- V. THE UNIT IS AIR COOLED AND THE SURFACES OF THE IPR CAN EXCEED 100 DEGREES C. BE SURE TO TAKE APPROPRIATE PRECAUTIONS WHEN HANDLING THE DEVICE.
- (VI) NOT SHOWN ON FIGURES.
- THIS ITEM IS EXEMPT.

REFERENCE:

- a. FOR WIRE ENTRY PREVENTION, SEE UG3408.
- b. FOR CONDUIT SEALING, SEE UG3948 (G.O. 128 RULE 31.6).
- c. FOR SLIP-FIT CONNECTORS, SEE UG4167 AND UG4168.
- d. FOR INSTALLATION OF SINGLE PHASE "NTS" TRANSFORMER, SEE UG3711.3.
- e. FOR CABLE IDENTIFICATION, SEE UG3202.
- f. FOR TRANSFORMER IDENTIFICATION, SEE UG3212, UG3213, UG3214, UG3215, UG3216, UG3217 AND UG3218.
- g. FOR PAD AND CONDUIT REQUIREMENTS, SEE UG3421.
- h. FOR MINIMUM OPERATING AND CLEARANCE REQUIREMENTS (PAD PLACEMENT), SEE UG3480, UG3481, UG3482, AND UG3483.
- i. FOR PAD INSTALLATION OF PAD MOUNTED EQUIPMENT, SEE UG3484.
- j. FOR RETAINING WALL REQUIREMENTS AND CLEARANCES FROM REVERSE SUBGRADE RETAINING WALL, SEE UG3486, UG3487, AND UG3488.

© 1998 - 2021 San Diego Gas & Electric Company. All rights reserved. Removal of this copyright notice without permission is not permitted under law.

REV	CHANGE	DR	BY	DSN	APV	DATE	REV	CHANGE	DR	BY	DSN	APV	DATE
С	EDITORIAL CHANGES	-	KR	JS	MDJ	12/1/2017	F						
В	ORIGINAL ISSUE	-	JBH	TR	MDJ	4/15/2016	Е	FORMATTING	EDM	JIK	1	-	10/26/2021
Α	ORIGINAL ISSUE	-	JC	TR	-	5/5/2015	D	TABLE UPDATES	-	KR	JS	MDJ	12/21/2017

SHEET 5 OF 11

Completely Revised Information Removed **Indicates Latest Revision** New Page

SDG&E ELECTRIC UNDERGROUND CONSTRUCTION STANDARDS

GRIDCO PAD MOUNTED POWER REGULATOR IPR50

REFERENCE (CONT'D): k. FOR RETAINING WALLS, SEE UG3489. l. FOR SEALING SERVICE LATERAL CONDUITS, SEE UG3948.

- m. FOR (PREFERRED I) AND (ALTERNATE) TRENCH GROUND WIRE, SEE UG4510.
- n. FOR (PREFERRED II) EQUIPMENT GROUNDING INSTALLATION, SEE UG4512.
- o. FOR EQUIPMENT GROUNDING, SEE UG4512.
- p. FOR GROUNDING TELCO CONDUCTOR IN PAD MOUNTED EQUIPMENT, SEE UG4514.

© 1998 - 2021 San Diego Gas & Electric Company. All rights reserved. Removal of this copyright notice without permission is not permitted under law.

Indicates Latest Revision

REV	CHANGE	DR	BY	DSN	APV	DATE	REV	CHANGE	DR	BY	DSN	APV	DATE
С	EDITORIAL CHANGES	-	KR	JS	MDJ	12/1/2017	F						
В	ORIGINAL ISSUE	-	JBH	TR	MDJ	4/15/2016	Е	FORMATTING	EDM	JIK	-	-	10/26/2021
Α	ORIGINAL ISSUE	-	JC	TR	-	5/5/2015	D	TABLE UPDATES	-	KR	JS	MDJ	12/21/2017

SHEET 6 OF 11 SDG&E ELECTRIC UNDERGROUND CONSTRUCTION STANDARDS


Completely Revised | New Page | Information Removed

GRIDCO PAD MOUNTED POWER REGULATOR IPR50

SCOPE: THIS STANDARD COVERS THE INSTALLATION OF THE GRIDCO PRT-50. THE GRIDCO PRT-50 IS A PAD MOUNTED, SINGLE PHASE TRANSFORMER THAT PROVIDES CONTINUOUS, DYNAMIC AND PRECISE LOAD VOLTAGE REGULATION, REACTIVE POWER COMPENSATION AND HARMONIC CANCELLATION DURING FORWARD AND REVERSE POWER FLOW.

ATTENTION:

* THE PRT-50 CAN BE USED IN PLACE OF STANDARD SINGLE PHASE TRANSFORMERS WHERE PV (PHOTO VOLTAIC) AND EV (ELECTRICAL VEHICLE CHARGING) IS PRESENT TO HELP MAINTAIN VOLTAGE AND POWER FACTOR LEVELS.

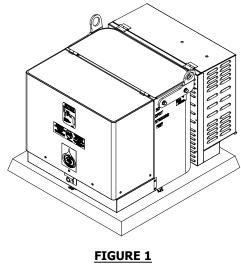

PRT-50

INSTALLATION:

(A) LOAD VOLTAGE REGULATION RANGE IS +/- 10 PERCENT AT 208A AT 100 PERCENT CAPACITY.

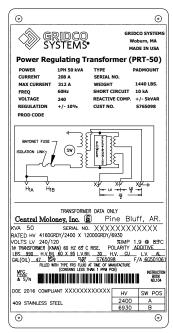


FIGURE 2(A)

© 1998 - 2021 San Diego Gas & Electric Company. All rights reserved. Removal of this copyright notice without permission is not permitted under law.

REV	CHANGE	DR	BY	DSN	APV	DATE	REV	CHANGE	DR	BY	DSN	APV	DATE
С	EDITORIAL CHANGES	-	KR	JS	MDJ	12/1/2017	F						
В	ORIGINAL ISSUE	-	JBH	TR	MDJ	4/15/2016	Е	FORMATTING	EDM	JIK	-	-	10/26/2021
Α	ORIGINAL ISSUE	-	JC	TR	-	5/5/2015	D	TABLE UPDATES	-	KR	JS	MDJ	12/21/2017

SHEET 7 OF 11


 Indicates Latest Revision
 Completely Revised
 New Page
 Information Removed

SDG&E ELECTRIC UNDERGROUND CONSTRUCTION STANDARDS

GRIDCO PAD MOUNTED POWER REGULATOR PRT-50

INSTALLATION (CONT'D):

(B) CLEARANCE TO ACCESS THE POWER ELECTRONICS REQUIRES A MINIMUM OF 20.5 TO 24.5 INCHES FROM BASE OF UNIT TO FULLY OPEN, DEPENDING ON ALIGNMENT ON THE PAD. FIGURE 3 SIDE VIEW, SHOWN CENTERED ON PAD.

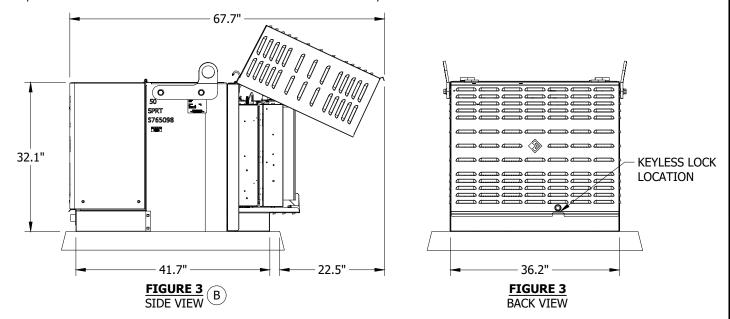

(C) CUSTOM LIFTING BRACKETS HAVE BEEN SUPPLIED DUE TO THE SHIFT OF BALANCE WITH THE ADDITION OF THE INLINE POWER REGULATOR. TURN LIFTING BRACKETS UPSIDE DOWN AFTER INSTALLATION.



FIGURE 4 (C)

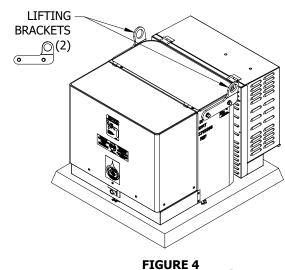


FIGURE 4
ISOMETRIC VIEW (C)

D. TERMINATE PRIMARY AND SECONDARY CONDUITS FLUSH WITH TOP OF PAD. SEAL SECONDARY AND PRIMARY CONDUITS WITH SEALING COMPOUND OR EQUIVALENT. SEAL SERVICE LATERAL CONDUITS. (b)

© 1998 - 2021 San Diego Gas & Electric Company. All rights reserved. Removal of this copyright notice without permission is not permitted under law.

REV	CHANGE	DR	BY	DSN	APV	DATE	REV	CHANGE	DR	BY	DSN	APV	DATE
С	EDITORIAL CHANGES	-	KR	JS	MDJ	12/1/2017	F						
В	ORIGINAL ISSUE	-	JBH	TR	MDJ	4/15/2016	Е	FORMATTING	EDM	JIK	-	-	10/26/2021
Α	ORIGINAL ISSUE	-	JC	TR	-	5/5/2015	D	TABLE UPDATES	-	KR	JS	MDJ	12/21/2017

SHEET 8 OF 11
 Indicates Latest Revision
 Completely Revised
 New Page
 Information Removed

 SDG&E ELECTRIC UNDERGROUND CONSTRUCTION STANDARDS

GRIDCO PAD MOUNTED POWER REGULATOR PRT-50

INSTALLATION (CONT'D):

- (E) BYPASS SWITCH CONTAINS THE FOLLOWING SETTINGS:
 - 1. ON: THE INTEGRATED INLINE POWER REGULATOR IS ACTIVELY REGULATING GRID POWER FLOW.
 - 2. OFF: POWER TO DOOR AND INTEGRATED POWER ELECTRONICS IS OFF DURING WHICH TIME THE SYSTEM IS IN PASS-THROUGH MODE ALLOWING GRID POWER TO PASS THROUGH WITHOUT REGULATING.
 - 3. BYPASS: THE INTEGRATED INLINE POWER REGULATOR IS POWERED ALLOWING MANAGEMENT OF THE DEVICE HOWEVER GRID POWER IS DETOURED AROUND THE ELECTRONICS AND THE UNIT IS NOT REGULATING.



FIGURE 5
BYPASS SWITCH (E)

- F PRIOR TO CONNECTING SECONDARIES, CHECK THAT TORQUE MARKS ON SECONDARY BOLTS ARE ALIGNED THROUGH THE PLEXIGLAS VIEWING WINDOW.
- G TO PERFORM TRANSFORMER PRE-TEST, DISCONNECT AND ISOLATE X3/X1 CONDUCTORS SHOWN IN FIGURE 6. PERFORM TEST, THEN RE-INSTALL X3/X1 CONDUCTORS, AND TORQUE TO 50 FT. LBS. DO NO OVER/UNDER TIGHTEN.

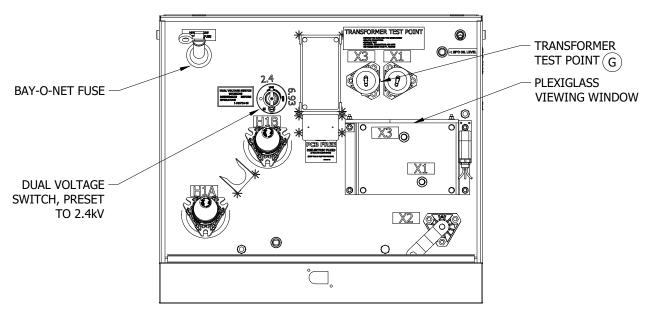


FIGURE 6 (F)(G)

© 1998 - 2021 San Diego Gas & Electric Company. All rights reserved. Removal of this copyright notice without permission is not permitted under law.

REV	CHANGE	DR	BY	DSN	APV	DATE	REV	CHANGE	DR	BY	DSN	APV	DATE
С	EDITORIAL CHANGES	-	KR	JS	MDJ	12/1/2017	F						
В	ORIGINAL ISSUE	-	JBH	TR	MDJ	4/15/2016	Е	FORMATTING	EDM	JIK	-	-	10/26/2021
Α	ORIGINAL ISSUE	-	JC	TR	-	5/5/2015	D	TABLE UPDATES	-	KR	JS	MDJ	12/21/2017


SHEET 9 OF 11
 Indicates Latest Revision
 Completely Revised
 New Page
 Information Removed

 SDG&E ELECTRIC UNDERGROUND CONSTRUCTION STANDARDS

GRIDCO PAD MOUNTED POWER REGULATOR PRT-50 UG4712.9

INSTALLATION (CONT'D):

(H) PRIOR TO ENERGIZING THE UNIT, THE BYPASS SWITCH SHOULD BE IN THE BYPASS POSITION. ONCE THE TRANSFORMER IS ENERGIZED, CHECK VOLTAGE ON THE SECONDARY SIDE. IF VOLTAGE IS ACCEPTABLE, TURN BYPASS SWITCH TO "ON" AND CHECK SECONDARY VOLTAGE AGAIN.

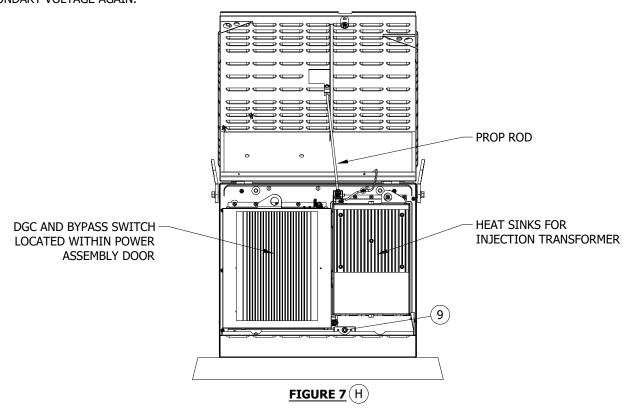

J. BASE WILL BE CAULKED TO PREVENT WIRE ENTRY. (a)

Indicates Latest Revision

K. KEYLESS LOCK TO BE ATTACHED TO LATCHING MECHANISM ON TRANSFORMER AND IPR CABINET WITH PENTAHEAD BOLT THREADED IN COMPLETELY.

BILL OF MATERIALS:

ITEM	DESCRIPTION		QUANTITY	STANDARD PAGE	STOCK NUMBER	DESIGN UNITS
1	TRANSFORMER, REGULATING, 50KVA, 6930/2400V	(A)	1	-	S765098	SPRT50
2	PAD, TRANSFORMER, SINGLE PHASE		1	3421	S514240	3421-1
2	CONNECTOR CLID FIT	#8-350KCMIL	2	4167/4160	S270290	350-8S
3	CONNECTOR, SLIP-FIT	#6-55KCMIL	3	4167/4168	S270296	500-8S
4	GROUND WIRE		AS REQ'D	4510	S812818 X	GDWIRE
5	CONNECTOR, SERVICE POST		2		S262560	SPCONN
6	NUT, CLAMPING CHANNEL		2		S503520	-
7	SCREW, HEX HEAD CAP, BRONZE, 1/2" X 1 1/2"		2	3711.1	S616192	-
8	WASHER, STANDARD FLAT ROUND, BRONZE, 1/2"		2		S799488	-
9	LOCK, KEYLESS		2	1	S468010	-
10	SEALANT, CAULKING		AS REQ'D	3408	S631800	-

© 1998 - 2021 San Diego Gas & Electric Company. All rights reserved. Removal of this copyright notice without permission is not permitted under law.

REV	CHANGE	DR	BY	DSN	APV	DATE	REV	CHANGE	DR	BY	DSN	APV	DATE
С	EDITORIAL CHANGES	-	KR	JS	MDJ	12/1/2017	F						
В	ORIGINAL ISSUE	-	JBH	TR	MDJ	4/15/2016	Е	FORMATTING	EDM	JIK	-	-	10/26/2021
Α	ORIGINAL ISSUE	1	JC	TR	-	5/5/2015	D	TABLE UPDATES	1	KR	JS	MDJ	12/21/2017

SHEET 10 OF 11 Completely Revised New Page

SDG&E ELECTRIC UNDERGROUND CONSTRUCTION STANDARDS

GRIDCO PAD MOUNTED POWER REGULATOR PRT-50

UG4712.10

Information Removed

NOTES:

- I. PRT-50 WEIGHS APPROXIMATELY 1,440 POUNDS.
- II. THE HEAT SINKS MOUNTED ON THE OUTSIDE OF THE PRT CAN GET EXTREMELY HOT. BE SURE TO TAKE APPROPRIATE PRECAUTIONS WHEN HANDLING OR SERVICING THE DEVICE.
- III. WHEN INSTALLING OR CHANGING SPRT50 FROM 2.4KV TO 6.9KV, CHANGE BAY-O-NET FUSE FROM 40A TO 12A (AND VICE VERSA). SPRT50 IS SUPPLIED WITH 40A 2.4KV FUSE.
- IV. SET SCREW CONNECTORS ARE NOT PROVIDED WITH TRANSFORMER. ALWAYS MAKE CERTAIN SECONDARY CONNECTIONS ARE TIGHT BEFORE ENERGIZING TRANSFORMER. (c)
- (X) THIS ITEM IS EXEMPT.

REFERENCE:

- (a) FOR WIRE ENTRY PREVENTION, SEE UG3408.
- (b) FOR CONDUIT SEALING, SEE UG3948 (G.O. 128 RULE 31.6).
- (c) FOR SLIP-FIT CONNECTORS, SEE UG4167.
- d. FOR INSTALLATION OF SINGLE PHASE "SDS" TRANSFORMER, SEE UG3711.1.
- e. FOR CABLE IDENTIFICATION, SEE UG3202.
- f. FOR TRANSFORMER IDENTIFICATION, SEE UG3214.
- g. FOR PAD AND CONDUIT REQUIREMENTS, SEE UG3421.
- h. FOR MINIMUM OPERATING AND CLEARANCE REQUIREMENTS (PAD PLACEMENT), SEE UG3480, UG3481, UG3482 AND UG3483.
- i. FOR PAD INSTALLATION OF PAD MOUNTED EQUIPMENT, SEE UG3484.
- j. FOR RETAINING WALL REQUIREMENTS AND CLEARANCES FROM REVERSE SUBGRADE RETAINING WALL, SEE UG3486, UG3487 AND UG3488.
- k. FOR RETAINING WALLS, SEE UG3489.
- I. FOR SEALING SERVICE LATERAL CONDUITS, SEE UG3948.
- m. FOR PREFERRED I AND ALTERNATE TRENCH GROUND WIRE, SEE UG4510.

Indicates Latest Revision

- n. FOR EQUIPMENT GROUNDING INSTALLATION, SEE UG4512.
- o. FOR GROUNDING TELCO CONDUCTOR IN PAD MOUNTED EQUIPMENT, SEE UG4514.

© 1998 - 2021 San Diego Gas & Electric Company. All rights reserved. Removal of this copyright notice without permission is not permitted under law.


REV	CHANGE	DR	BY	DSN	APV	DATE	REV	CHANGE	DR	BY	DSN	APV	DATE
С	EDITORIAL CHANGES	-	KR	JS	MDJ	12/1/2017	F						
В	ORIGINAL ISSUE	-	JBH	TR	MDJ	4/15/2016	Е	FORMATTING	EDM	JIK	-	-	10/26/2021
Α	ORIGINAL ISSUE	-	JC	TR	-	5/5/2015	D	TABLE UPDATES	-	KR	JS	MDJ	12/21/2017

SHEET 11 OF 11 SDG&E ELECTRIC UNDERGROUND CONSTRUCTION STANDARDS

New Page

Information Removed

Completely Revised

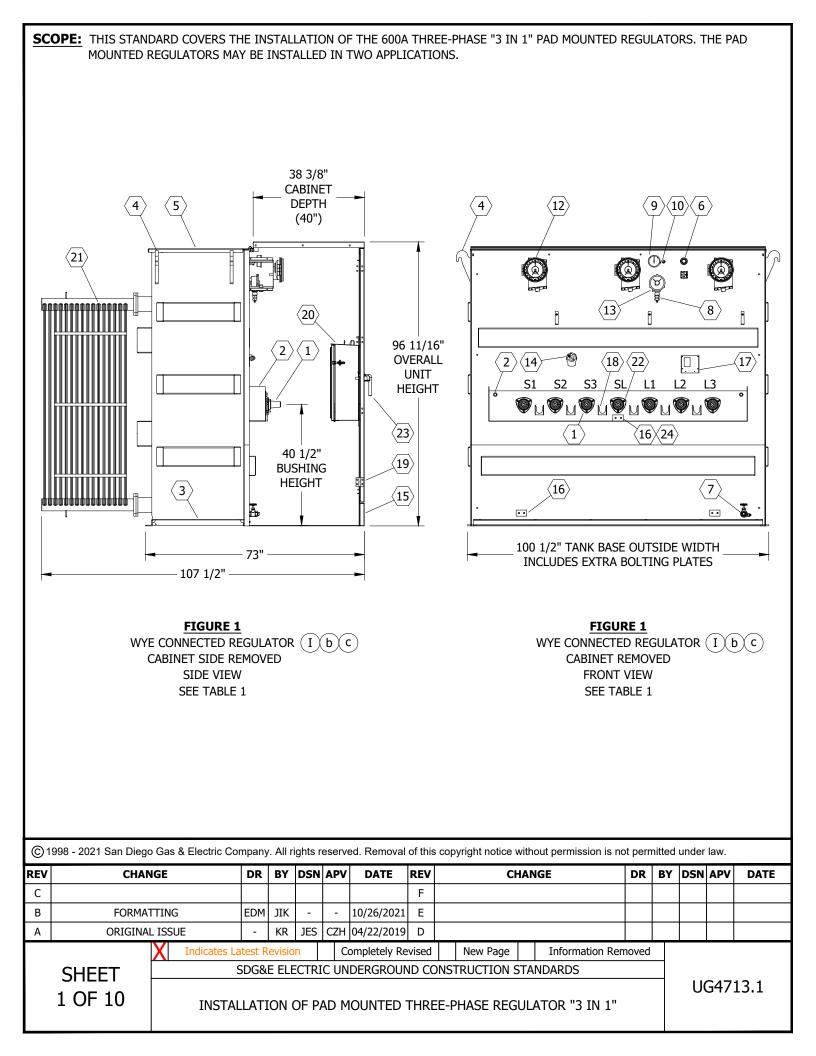

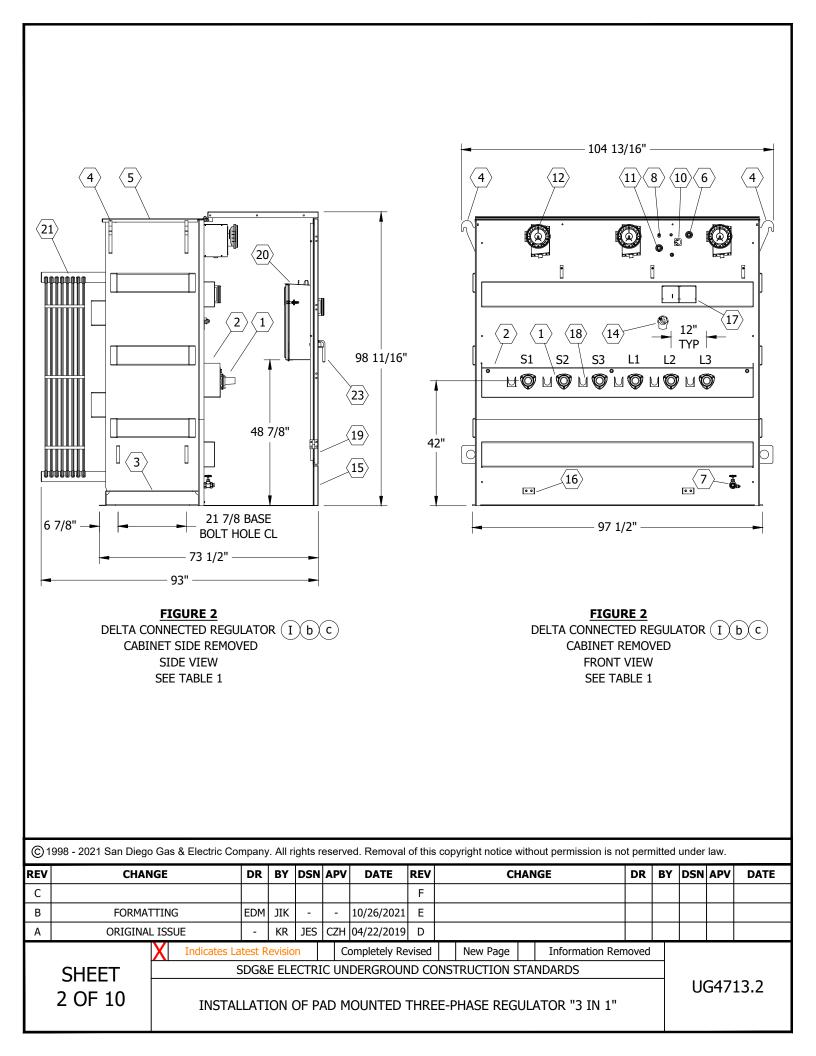


TABLE 1 (FIGURES 1-2)

	PAD MOUNTED REGULATOR DESCRIPTION LIST
ITEM	DESCRIPTION
1	BUSHING, INTEGRAL APPARATUS, HIGH VOLTAGE
2	BOXOUT, TANK, FOR HV BUSHINGS
3	BASE, REGULATOR, TANK W/ JACKING AND ROLLING FACILITIES
4	LIFTING LUGS
5	BOLTED COVER W/ NUT GUARD
6	PRESS CONN. & FILL PLUG, 1, 0" UPPER FILTER
7	VALVE, DRAIN, 1, 0" , W/ SAMPLER
8	DEVICE, AUTO PRESS RELIEF
9	PROVISION PRESSURE VACUUM GAUGE
(10)	GAUGE, OIL LEVEL MAGNETIC
(11)	GAUGE, OIL SIGHT
(12)	INDICATOR, TAP CHANGER POSITION, W/ DRAGHANDS AND REGULATION RANGE LIMIT SWITCHES
(13)	THERMOMETER PROVISION
<u></u>	TAP SWITCH, EXTERNAL NON-LOAD, FOR CONTROL TAPS
(15)	REMOVABLE SILL
(16)	PAD, GROUND, W/ 2 - 1/2-13 UNC TAPPED HOLES 7/16" DEEP
(17)	NAMEPLATE
(18)	PARKING STAND
(19)	CABINET, BOLTED, HIGH SECURITY, W/ PENTAHEAD DOOR BOLTS
20>	ENCLOSURE, CONTROL, LOCKABLE ON INSIDE OF CABINET DOOR
21	CORRUGATION, COOLING, (WHEN REQUIRED)
<u> </u>	BUSHING, NEUTRAL/CONCENTRIC GROUND
23>	DOOR HANDLE
24>	CONCENTRIC NEUTRAL/NEUTRAL GROUND STRAP

© 1998 - 2021 San Diego Gas & Electric Company. All rights reserved. Removal of this copyright notice without permission is not permitted under law.

REV	CHANGE	DR	BY	DSN	APV	DATE	REV	CHANGE	DR	BY	DSN	APV	DATE
С							F						
В	FORMATTING	EDM	JIK	-	-	10/26/2021	Е						
Α	ORIGINAL ISSUE	-	KR	JES	CZH	04/22/2019	D						·

SHEET 3 OF 10 Indicates Latest Revision Completely Revised | New Page | Information Removed

SDG&E ELECTRIC UNDERGROUND CONSTRUCTION STANDARDS

INSTALLATION OF PAD MOUNTED THREE-PHASE REGULATOR "3 IN 1"

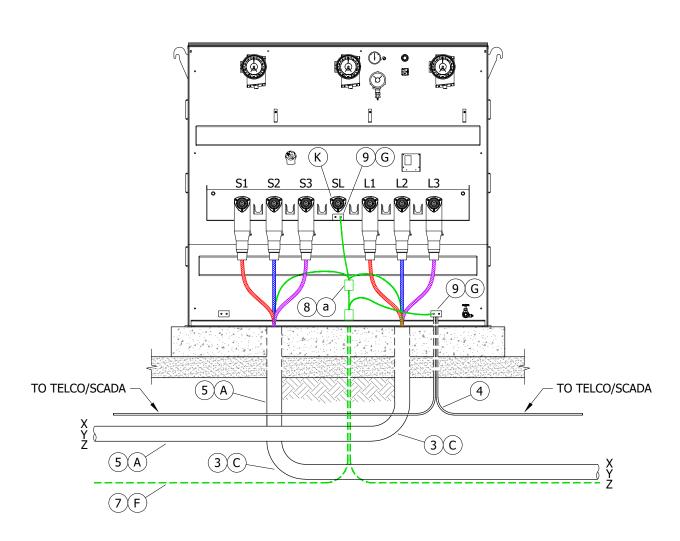


FIGURE 3
CABLE CONNECTION DIAGRAM
WYE CONNECTED REGULATOR

© 1998 - 2021 San Diego Gas & Electric Company. All rights reserved. Removal of this copyright notice without permission is not permitted under law.

REV	CHANGE	DR	BY	DSN	APV	DATE	REV	CHANGE	DR	BY	DSN	APV	DATE
С							F						
В	FORMATTING	EDM	JIK	-	-	10/26/2021	Е						
A	ORIGINAL ISSUE	-	KR	JES	CZH	04/22/2019	D						

SHEET 4 OF 10
 Indicates Latest Revision
 Completely Revised
 New Page
 Information Removed

 SDG&E ELECTRIC UNDERGROUND CONSTRUCTION STANDARDS

INSTALLATION OF PAD MOUNTED THREE-PHASE REGULATOR "3 IN 1"

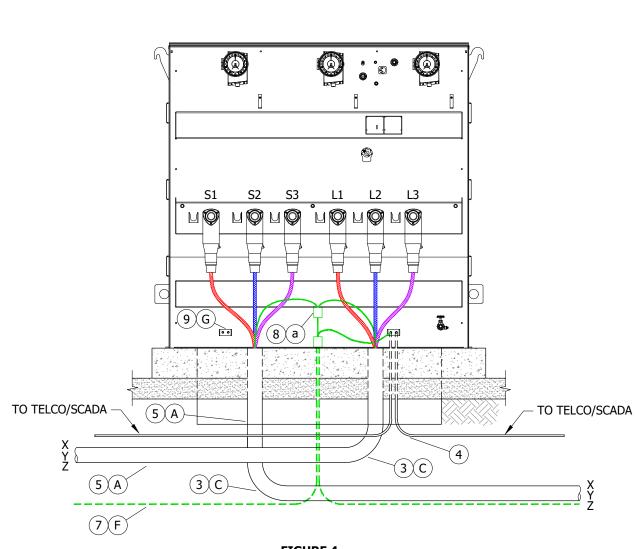


FIGURE 4 CABLE CONNECTION DIAGRAM **DELTA CONNECTED REGULATOR**

© 1998 - 2021 San Diego Gas & Electric Company. All rights reserved. Removal of this copyright notice without permission is not permitted under law.


REV	CHANGE	DR	BY	DSN	APV	DATE	REV	CHANGE	DR	BY	DSN	APV	DATE
С							F						
В	FORMATTING	EDM	JIK	-	-	10/26/2021	Е						
Α	ORIGINAL ISSUE	-	KR	JES	CZH	04/22/2019	D						

SHEET 5 OF 10

Completely Revised New Page **Indicates Latest Revision** Information Removed

SDG&E ELECTRIC UNDERGROUND CONSTRUCTION STANDARDS

INSTALLATION OF PAD MOUNTED THREE-PHASE REGULATOR "3 IN 1"

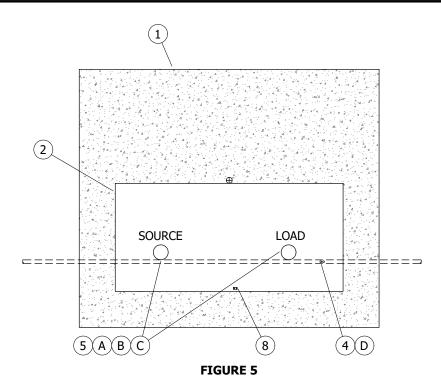

CONDUIT/SUBSTRUCTURE/PAD/COMMUNICATION/GROUND
INSTALLATION DIAGRAM
TOP VIEW

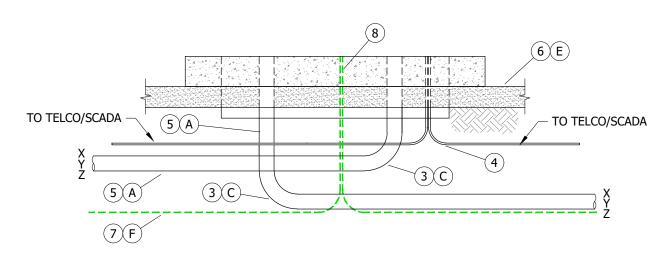


FIGURE 5
CONDUIT/SUBSTRUCTURE/PAD/COMMUNICATION/GROUND
INSTALLATION DIAGRAM

FRONT VIEW

© 1998 - 2021 San Diego Gas & Electric Company. All rights reserved. Removal of this copyright notice without permission is not permitted under law.


REV	CHANGE	DR	BY	DSN	APV	DATE	REV	CHANGE	DR	BY	DSN	APV	DATE
С							F						
В	FORMATTING	EDM	JIK	-	-	10/26/2021	Е						
Α	ORIGINAL ISSUE	-	KR	JES	CZH	04/22/2019	D						·

SHEET 6 OF 10

 Indicates Latest Revision
 Completely Revised
 New Page
 Information Removed

 SDG&E ELECTRIC UNDERGROUND CONSTRUCTION STANDARDS

INSTALLATION OF PAD MOUNTED THREE-PHASE REGULATOR "3 IN 1"

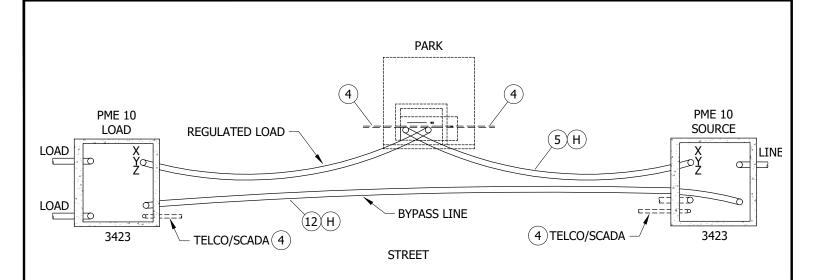

<u>FIGURE 6</u>
CONDUIT DIAGRAM FOR PME AND PAD MOUNTED REGULATORS

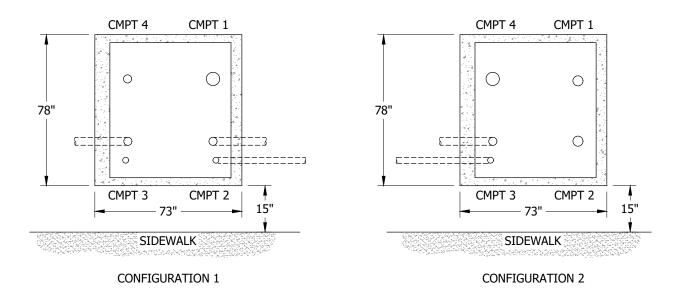


FIGURE 7

CONDUIT DIAGRAM FOR PME AND PAD MOUNTED REGULATORS (d)

BOX AND CONDUIT PLACEMENT

PLAN VIEW

© 1998 - 2021 San Diego Gas & Electric Company. All rights reserved. Removal of this copyright notice without permission is not permitted under law.

REV	CHANGE	DR	BY	DSN	APV	DATE	REV	CHANGE	DR	BY	DSN	APV	DATE
С							F						
В	FORMATTING	EDM	JIK	-	-	10/26/2021	Е						
Α	ORIGINAL ISSUE	-	KR	JES	CZH	04/22/2019	D						

SHEET 7 OF 10

 Indicates Latest Revision
 Completely Revised
 New Page
 Information Removed

SDG&E ELECTRIC UNDERGROUND CONSTRUCTION STANDARDS

INSTALLATION OF PAD MOUNTED THREE-PHASE REGULATOR "3 IN 1"

INSTALLATION:

- (A) SLURRY ENCASE ALL 5-INCH CONDUITS.
- $(\,\mathsf{B}\,)$ SLURRY ENCASE ALL 5-INCH 90 DEGREE BENDS TO WITHIN 6 INCHES OF THE FINAL CUT.
- (C) DO NOT CUT THE 90 DEGREE BENDS.
- (D) LOOP A 1-INCH POLYETHYLENE CONDUIT TO EACH PAD. STUB THE CONDUIT 4 FEET FROM THE EDGE OF PAD, CLOSEST TO TELCO, WHEN REQUIRED.
- (E) IN SOFT SOILS A CONCRETE BACKFILL (1 SACK MIX.) IS REQUIRED UNDER THE PAD 12 INCHES BEYOND THE SIDE EDGES OF PAD AND 12 INCHES DEEP.
- (F) INSTALL A TRENCH GROUND WIRE FOR EACH PAD. INSTALL A SEPARATE GROUND WIRE BETWEEN THE CENTER PAD AND EACH END PAD.
- (G) ATTACH TRENCH GROUND TO GROUND PADS AND CONCENTRIC NEUTRAL.
- (H) all horizontal bends will be made with only long sweeps of 25-foot radius or longer.
- J. SET 3313 ON 4 INCHES OF COMPACTED 1/2 GRAVEL.
- (K) NEUTRAL/GROUND STRAP FROM NEUTRAL BUSHING TO GROUND PAD.

BILL OF MATERIALS:

ITEM	DESCRIPTION	QUANTITY	STANDARD PAGE	STOCK NUMBER	DESIGN UNITS
1	PAD, REGULATOR, THREE-PHASE	1			
2	BASE SECTION, 3313	3	3313	S162664	3313B
3	BEND, 5", 90°	2	3373		
4	CONDUIT, POLY, 1"	AS REQ'D	3373	S249630	1"PE
5	CONDUIT, 5" DB	AS REQ'D	3373	S249728	1DB5SL
6	SLURRY 1-SACK	AS REQ'D	3376	S656400	
7	WIRE, TRENCH GROUND	3	4510		
8	CONNECTOR, COMPRESSION	AS REQ'D	4174/4176		
9	PAD, GROUND W/ 2 - 1/2-13 UNC TAPPED HOLES 7/16" DEEP	AS REQ'D		S262560	
10	CONNECTOR, "T" TYPE, 600A	6	4181		
11	REGULATOR, VOLTAGE, THREE-PHASE PADMOUNT, WYE	1		S581254	GYP656
11	REGULATOR, VOLTAGE, THREE-PHASE PADMOUNT, DELTA	1		S581256	GDP578
12	CONDUIT, 5", FOR UNDERGROUND BYPASS	AS REQ'D	3373	S249728	1DB5SL
13	BEND, 5", 90°, FOR UNDERGROUND BYPASS	AS REQ'D	3373	S322112	1-5SLB
14	ENCASE/SLURRY/CONDUITS	AS REQ'D	3373		1EB3IN

NOTES:

- (I) SUB-STRUCTURE AND CONDUIT INSTALLATION, SEE FIGURES 3-5.
- $(\hspace{1pt}\operatorname{II}\hspace{1pt})$ NOT SHOWN ON FIGURES.

REFERENCE:


- (a) FOR EQUIPMENT GROUNDING, SEE UG4520.
- (b) FOR OVERHEAD CONSTRUCTION REQUIRING 600A VOLTAGE REGULATION, SEE UG4710.
- (c) FOR FULL UNDERGROUND CIRCUITS REQUIRING 600A VOLTAGE REGULATION, SEE UG4710.
- (d) FOR INSTRUCTIONS ON INSTALLATION OF BOX PAD, SEE UG3423.
- © 1998 2021 San Diego Gas & Electric Company. All rights reserved. Removal of this copyright notice without permission is not permitted under law.

REV	CHANGE	DR	BY	DSN	APV	DATE	REV	CHANGE	DR	BY	DSN	APV	DATE
С							F						
В	FORMATTING	EDM	JIK	-	-	10/26/2021	Е						
Α	ORIGINAL ISSUE	-	KR	JES	CZH	04/22/2019	D						

SHEET 8 OF 10 Indicates Latest Revision | Completely Revised | New Page | Information Removed

SDG&E ELECTRIC UNDERGROUND CONSTRUCTION STANDARDS

INSTALLATION OF PAD MOUNTED THREE-PHASE REGULATOR "3 IN 1"

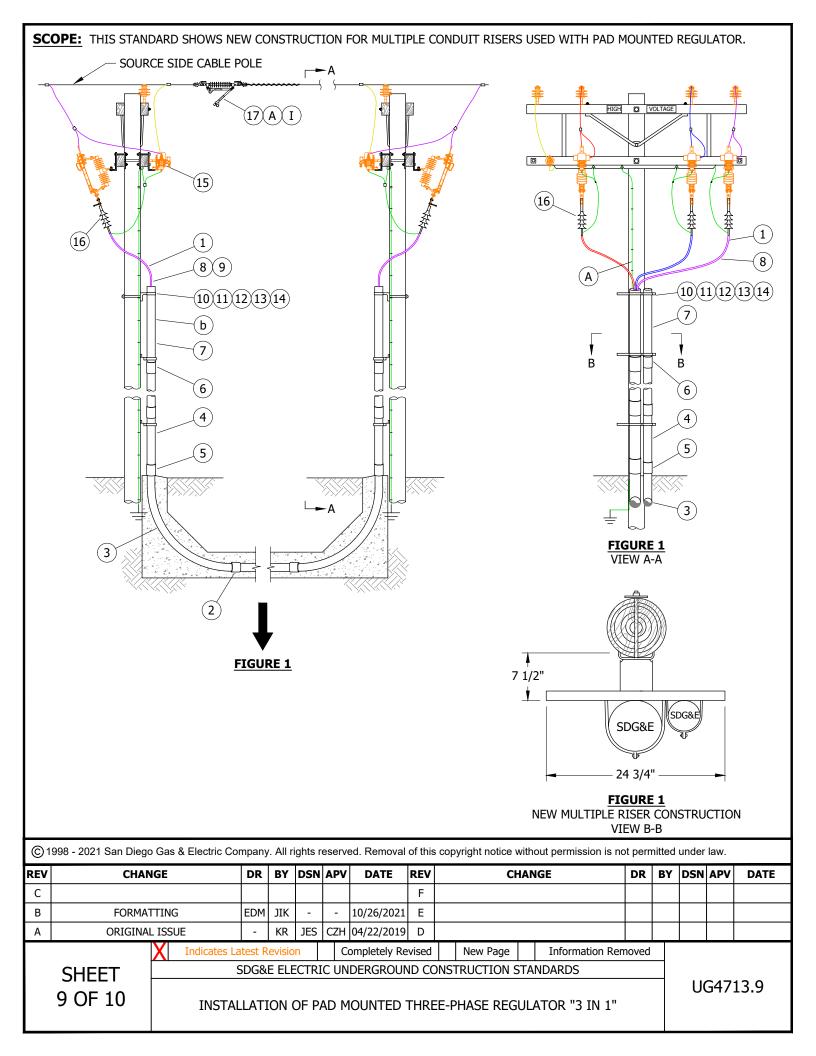

INSTALLATION:

(A) STAPLES AND COVERED GROUND WIRE NOT NEEDED ON STEEL POLE. (a)

BILL OF MATERIALS:

ITEM	DESCRIPTION	SIZE (IN)	QUANTITY	STANDARD PAGE	STOCK NUMBER	DESIGN UNITS
1	CABLE FOR POLES AND PADMOUNT, USE 1000KCMIL		AS REQ'D			
2	COUPLING (SIZE AS REQUIRED)	5	AS REQ'D		S280032	
3	CONDUIT RISER BEND, SCHEDULE 80 (SIZE AS REQUIRED)	5, 48R	AS REQ'D		S322488	5"CP-B
4	CONDUIT RISER, PVC, SCHEDULE 80 (SIZE AS REQUIRED)	5	AS REQ'D		S251592	S80-5"
5	COUPLING, PVC, SCHEDULE 80	5	AS REQ'D		S280592	
6	COUPLING, PVC, SCHEDULE 40 (SIZE AS REQUIRED)	5	AS REQ'D		S280496	
7	CONDUIT, PVC, SCHEDULE 40 (SIZE AS REQUIRED)	5	AS REQ'D		S251408	S40-5"
8	GRIP, CABLE SIZE AS REQUIRED FOR PRIMARY RISERS (FOR 5" CONDUIT, 1000KCMIL AL CABLE)		AS REQ'D		S394098	5G1000
9	PROTECTOR, NYLON CABLE		AS REQ'D		S558720	
10	BRACKET, LADDER ARM		AS REQ'D		S167186 X	
11	CHANNEL, DOUBLE, GALV., 24 3/4" x 7/8" x 2 3/4"		AS REQ'D		S216702 X	LA-ARM
12	NUT STUD, 1/2" x 1 3/8", CLAMPING CHANNEL, W/SPRING		AS REQ'D		S507000	
13	BOLT, MACH, GALV., 5/8" x (LENGTH AS REQ'D), 1-SQUARE, WASHER & DOUBLE COIL SPRING WASHER		AS REQ'D	390		
14	CLAMP, PIPE, STEEL, GALV., UNISTRUT, 5"		AS REQ'D		S229668	CL-5IN
15	CABLE POLE			4242		
16	CABLE POLE CONNECTION			4111		
17	IN LINE BYPASS		3	1218	S707020	ILD5W

NOTES:

(I) LOCATE INLINE SWITCH NEXT TO SOURCE CABLE.

X THIS ITEM IS EXEMPT.

REFERENCE:

(a) FOR GROUNDING, SEE OH SECTION 1000.

(b) SEE UG4204, FIGURE 3.


© 1998 - 2021 San Diego Gas & Electric Company. All rights reserved. Removal of this copyright notice without permission is not permitted under law.


REV	CHANGE	DR	BY	DSN	A DV	DATE	REV	CHANGE	DR	DV	DSN	A DV	DATE
KEV	CHANGE	DK	DI	DSN	APV	DATE	KEV	CHANGE	DK	DI	DSN	APV	DATE
С							l F						
В	FORMATTING	EDM	JIK	-	-	10/26/2021	E						
Α	ORIGINAL ISSUE	-	KR	JES	CZH	04/22/2019	D						

SHEET 10 OF 10
 Indicates Latest Revision
 Completely Revised
 New Page
 Information Removed

SDG&E ELECTRIC UNDERGROUND CONSTRUCTION STANDARDS

INSTALLATION OF PAD MOUNTED THREE-PHASE REGULATOR "3 IN 1"

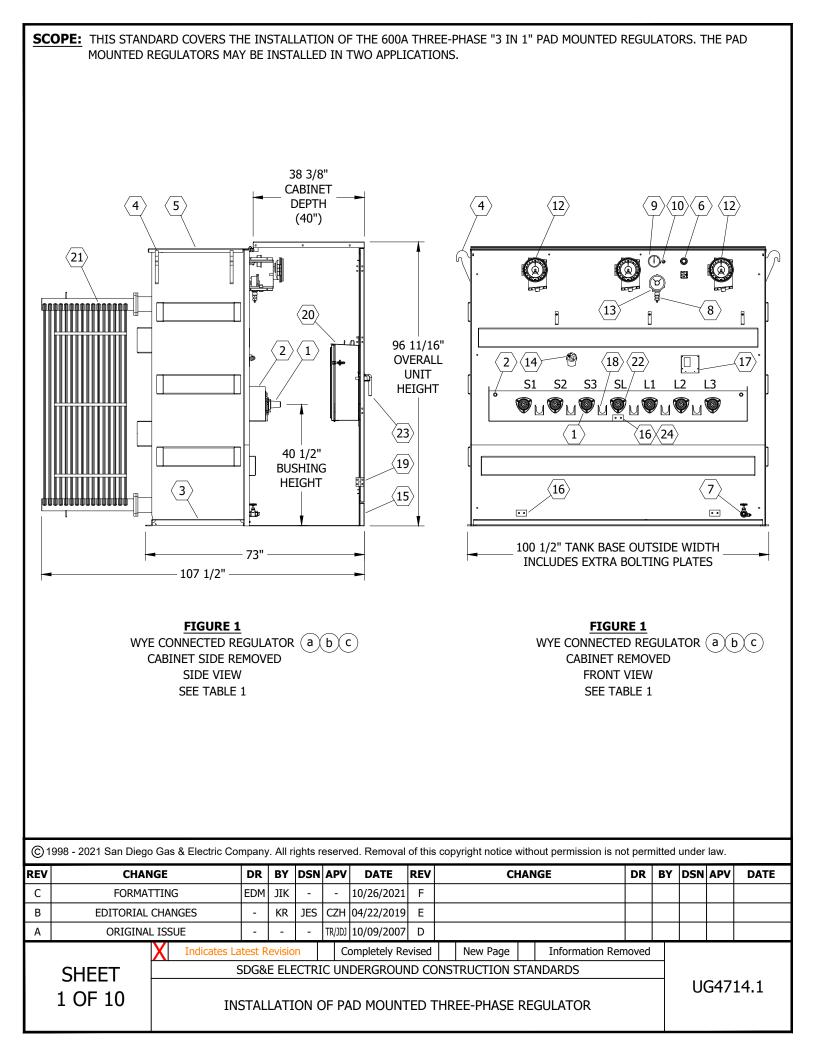

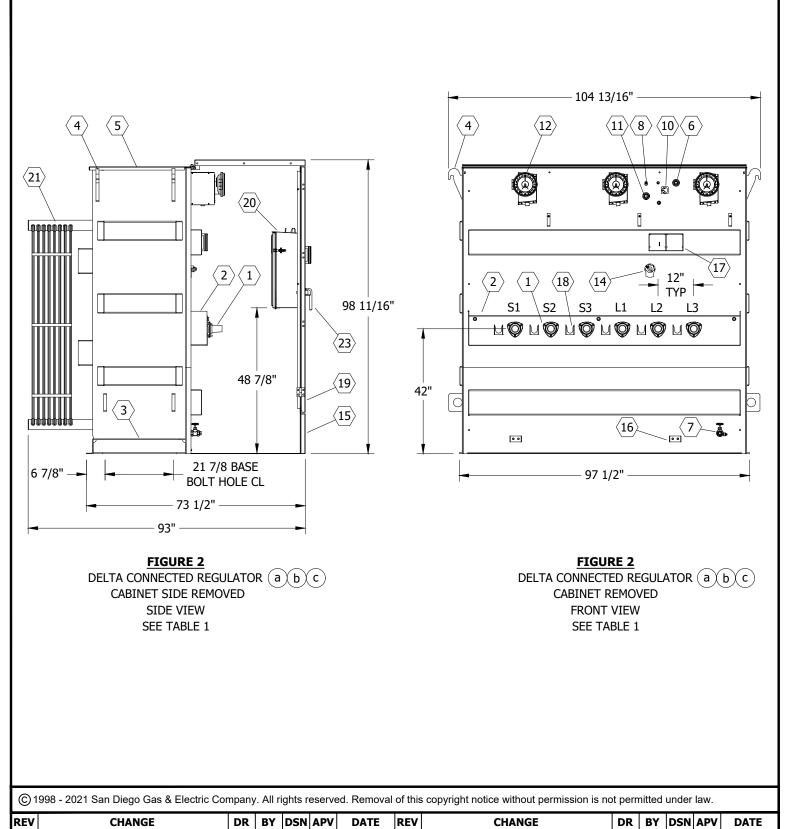

REV	CHANGE	DR	BY	DSN	APV	DATE	REV	CHANGE	DR	BY	DSN	APV	DATE
С	FORMATTING	EDM	JIK	-	-	10/26/2021	F						
В	EDITORIAL CHANGES	-	KR	JES	CZH	04/22/2019	Е						
Α	ORIGINAL ISSUE	-	-	-	TR/JDJ	10/09/2007	D						

SHEET 2 OF 10 **Indicates Latest Revision**

New Page

Information Removed

SDG&E ELECTRIC UNDERGROUND CONSTRUCTION STANDARDS

Completely Revised

INSTALLATION OF PAD MOUNTED THREE-PHASE REGULATOR

TABLE 1 (FIGURES 1-2)

	PAD MOUNTED REGULATOR DESCRIPTION LIST
ITEM	DESCRIPTION
1	BUSHING, INTEGRAL APPARATUS, HIGH VOLTAGE
2	BOXOUT, TANK, FOR HV BUSHINGS
3	BASE, REGULATOR, TANK W/ JACKING AND ROLLING FACILITIES
4	LIFTING LUGS
5	BOLTED COVER W/ NUT GUARD
6	PRESS CONN. & FILL PLUG, 1, 0", UPPER FILTER
7	VALVE, DRAIN, 1, 0", W/ SAMPLER
8	DEVICE, AUTO PRESS RELIEF
9	PROVISION, PRESSURE VACUUM GAUGE
(10)	GAUGE, OIL LEVEL, MAGNETIC
(11)	GAUGE, OIL SIGHT
(12)	INDICATOR, TAP CHANGER POSITION, W/ DRAGHANDS AND REGULATION RANGE LIMIT SWITCHES
(13)	THERMOMETER PROVISION
<u></u>	TAP SWITCH, EXTERNAL NON-LOAD, FOR CONTROL TAPS
(15)	REMOVABLE SILL
(16)	PAD, GROUND, W/ 2 - 1/2-13 UNC TAPPED HOLES, 7/16" DEEP
(17)	NAMEPLATE
(18)	PARKING STAND
(19)	CABINET, BOLTED HIGH SECURITY, W/ PENTAHEAD DOOR BOLTS
20>	ENCLOSURE, CONTROL, LOCKABLE ON INSIDE OF CABINET DOOR
21	CORRUGATION, COOLING, (WHEN REQUIRED)
22	BUSHING, NEUTRAL/CONCENTRIC GROUND
23>	DOOR HANDLE
24>	CONCENTRIC NEUTRAL/NEUTRAL GROUND STRAP


© 1998 - 2021 San Diego Gas & Electric Company. All rights reserved. Removal of this copyright notice without permission is not permitted under law.

REV	CHANGE	DR	BY	DSN	APV	DATE	REV	CHANGE	DR	BY	DSN	APV	DATE
С	FORMATTING	EDM	JIK	-	-	10/26/2021	F						
В	EDITORIAL CHANGES	-	KR	JES	CZH	04/22/2019	Е						
Α	ORIGINAL ISSUE	-	-	-	TR/JDJ	10/09/2007	D						·

SHEET 3 OF 10

Indicates Latest Revision | Completely Revised | New Page | Information Removed


SDG&E ELECTRIC UNDERGROUND CONSTRUCTION STANDARDS

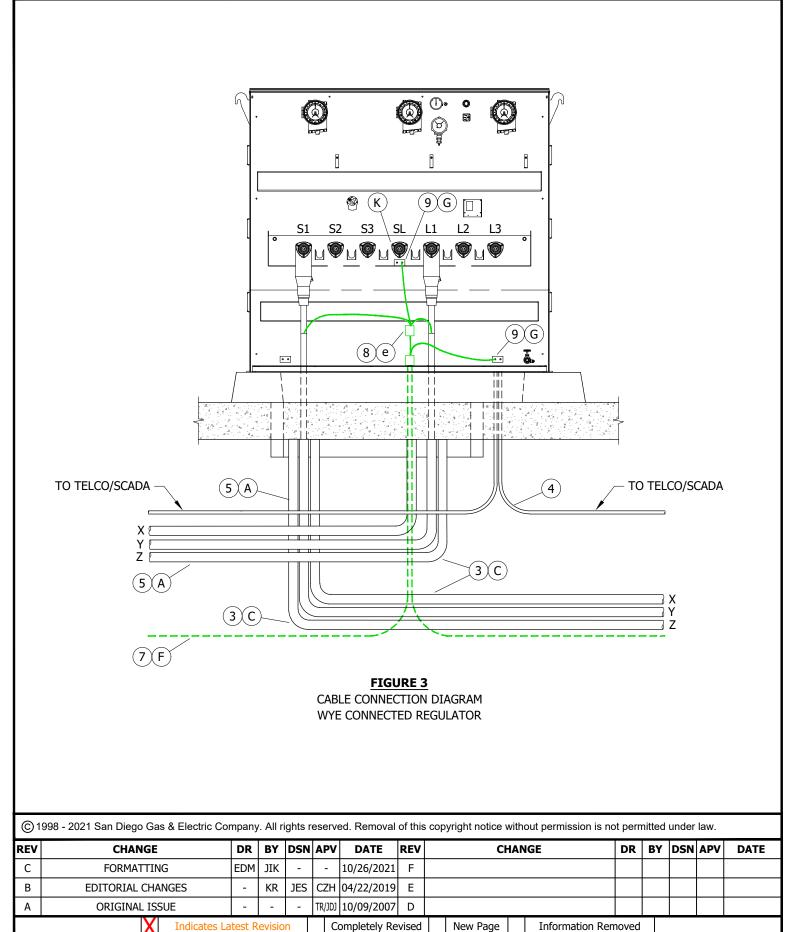

SHEET 4 OF 10

SDG&E ELECTRIC UNDERGROUND CONSTRUCTION STANDARDS

INSTALLATION OF PAD MOUNTED THREE-PHASE REGULATOR

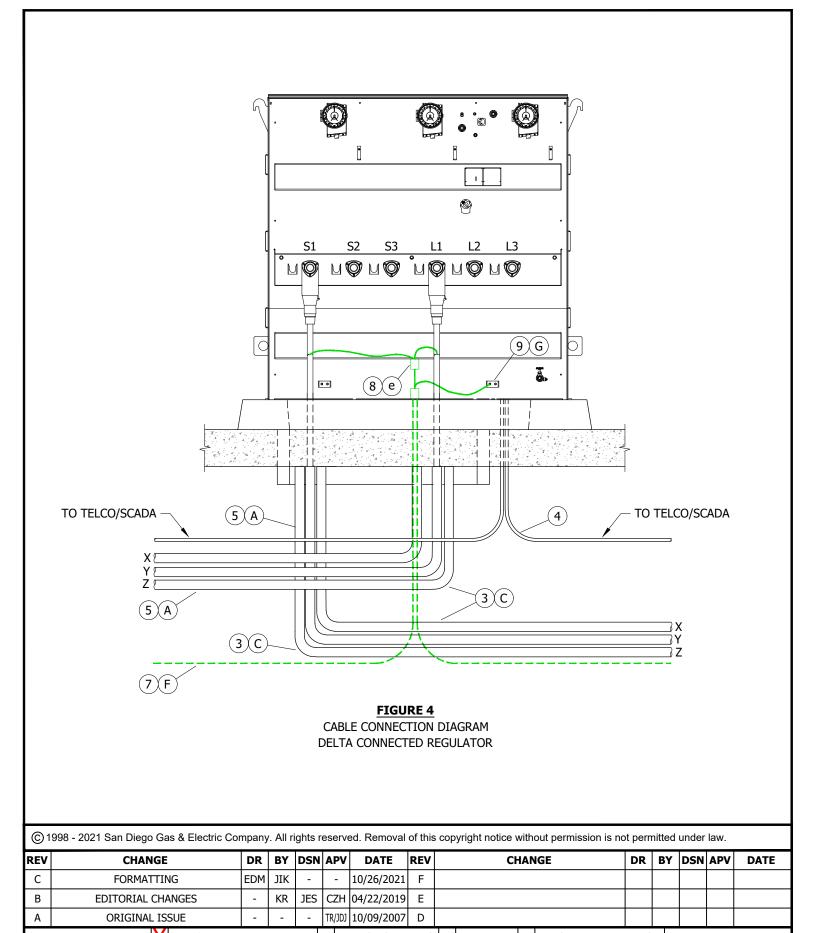

SHEET 5 OF 10 Indicates Latest Revision | Completely Revised | New Page | Information Removed

SDG&E ELECTRIC UNDERGROUND CONSTRUCTION STANDARDS

UG4714.5
INSTALLATION OF PAD MOUNTED THREE-PHASE REGULATOR

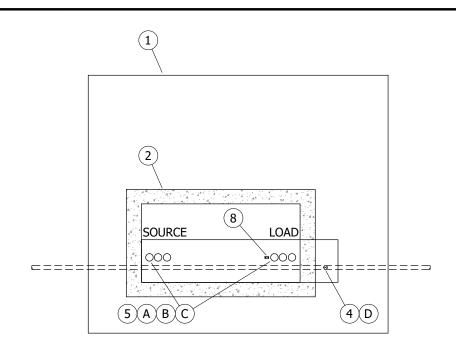


FIGURE 5

CONDUIT / SUBSTRUCTURE / PAD / COMMUNICATION / GROUND

INSTALLATION DIAGRAM

TOP VIEW

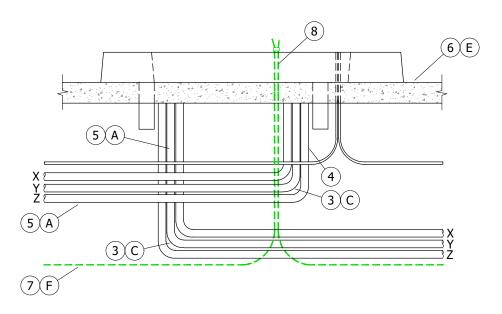


FIGURE 5

CONDUIT / SUBSTRUCTURE / PAD / COMMUNICATION / GROUND INSTALLATION DIAGRAM FRONT VIEW

© 1998 - 2021 San Diego Gas & Electric Company. All rights reserved. Removal of this copyright notice without permission is not permitted under law.

REV	CHANGE	DR	BY	DSN	APV	DATE	REV	CHANGE	DR	BY	DSN	APV	DATE
С	FORMATTING	EDM	JIK	-	-	10/26/2021	F						
В	EDITORIAL CHANGES	-	KR	JES	CZH	04/22/2019	Е						
Α	ORIGINAL ISSUE	-	-	-	TR/JDJ	10/09/2007	D						

SHEET 6 OF 10

 Indicates Latest Revision
 Completely Revised
 New Page
 Information Removed

 SDG&E ELECTRIC UNDERGROUND CONSTRUCTION STANDARDS

INSTALLATION OF PAD MOUNTED THREE-PHASE REGULATOR

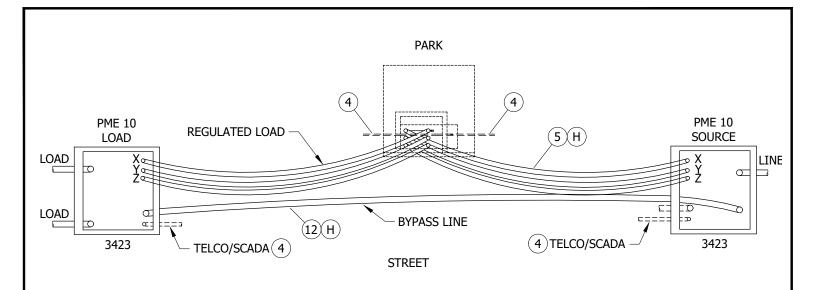


FIGURE 6

CONDUIT DIAGRAM FOR PME AND PAD MOUNTED REGULATORS

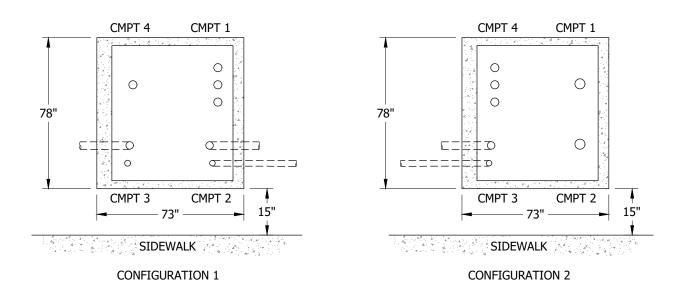


FIGURE 7

CONDUIT DIAGRAM FOR PME AND PAD MOUNTED REGULATORS (d)

BOX AND CONDUIT PLACEMENT

PLAN VIEW

© 1998 - 2021 San Diego Gas & Electric Company. All rights reserved. Removal of this copyright notice without permission is not permitted under law.

REV	CHANGE	DR	BY	DSN	APV	DATE	REV	CHANGE	DR	BY	DSN	APV	DATE
С	FORMATTING	EDM	JIK	-	-	10/26/2021	F						
В	EDITORIAL CHANGES	1	KR	JES	CZH	04/22/2019	Е						
Α	ORIGINAL ISSUE	1	-	-	TR/JDJ	10/09/2007	D						

SHEET 7 OF 10

Indicates Latest Revision | Completely Revised | New Page | Information Removed

SDG&E ELECTRIC UNDERGROUND CONSTRUCTION STANDARDS

INSTALLATION OF PAD MOUNTED THREE-PHASE REGULATOR

INSTALLATION:

- (A) SLURRY ENCASE ALL 3-INCH CONDUITS.
- (B) SLURRY ENCASE ALL 3-INCH 90-DEGREE BENDS TO WITHIN 6 INCHES OF THE FINAL CUT.
- (C) DO NOT CUT THE 90-DEGREE BENDS.
- (D) LOOP A 1-INCH POLYETHYLENE CONDUIT TO EACH PAD. STUB THE CONDUIT 4 FEET FROM THE EDGE OF PAD, CLOSEST TO TELCO, WHEN REQUIRED.
- (E) IN SOFT SOILS A CONCRETE BACKFILL (1 SACK MIX.) IS REQUIRED UNDER THE PAD 12 INCHES BEYOND THE SIDE EDGES OF PAD AND 12 INCHES DEEP.
- (F) INSTALL A TRENCH GROUND WIRE FOR EACH PAD. INSTALL A SEPARATE GROUND WIRE BETWEEN THE CENTER PAD AND EACH END PAD.
- (G) ATTACH TRENCH GROUND TO GROUND PADS AND CONCENTRIC NEUTRAL.
- (H) ALL HORIZONTAL BENDS WILL BE MADE WITH ONLY LONG SWEEPS OF 25-FOOT RADIUS OR LONGER.
- J. SET 3313 ON 4 INCHES OF COMPACTED 1/2 GRAVEL.
- (K) NEUTRAL/GROUND STRAP FROM NEUTRAL BUSHING TO GROUND PAD.

BILL OF MATERIALS:

ITEM	DESCRIPTION	QUANTITY	STANDARD PAGE	STOCK NUMBER	DESIGN UNITS
1	PAD, TRANSFORMER, 3426	3	3426	S514005	3426BO
2	BASE SECTION, 3313	3	3313	S162664	3313B
3	BEND, 3", 90°	6	3373	S322048	S80-3"
4	CONDUIT, POLY, 1"	AS REQ'D	3373	S249630	1"PE
5	CONDUIT, 3" DB	AS REQ'D	3373	S249664	1DB3-P
6	SLURRY, 1-SACK	AS REQ'D	3376	S656400	
7	WIRE, TRENCH GROUND	3	4510		
8	CONNECTOR, COMPRESSION	AS REQ'D	4174/4176		
9	PAD, GROUND, W/ 2 - 1/2-13 UNC TAPPED HOLES, 7/16 DEEP	AS REQ'D		S262560	
10	CONNECTOR, "T" TYPE, 600A	6	4181		
11	REGULATOR, VOLTAGE, SINGLE-PHASE PADMOUNT	3		S581490	REG600
12	CONDUIT, 5", FOR UNDERGROUND BYPASS	AS REQ'D	3373	S249728	1DB5SL
13	BEND, 5", 90°, FOR UNDERGROUND BYPASS	AS REQ'D	3373	S322112	1-5SLB
14	ENCASE/SLURRY/CONDUITS []	AS REQ'D	3373		1EB3IN

NOTES:

(I) NOT SHOWN ON FIGURES.

REFERENCE:

- (a) FOR SUB-STRUCTURE AND CONDUIT INSTALLATION, SEE FIGURES 3-5.
- (b) for overhead construction requiring 600A voltage regulation, see ug4710.
- (\circ) for full underground circuits requiring 600a voltage regulation, see UG4710.
- (d) FOR INSTRUCTIONS ON INSTALLATION OF BOX PAD, SEE UG3423.

Indicates Latest Revision

(e) for equipment grounding, see ug4520.

© 1998 - 2021 San Diego Gas & Electric Company. All rights reserved. Removal of this copyright notice without permission is not permitted under law.


REV	CHANGE	DR	BY	DSN	APV	DATE	REV	CHANGE	DR	BY	DSN	APV	DATE
O	FORMATTING	EDM	JIK	-	-	10/26/2021	F						
В	EDITORIAL CHANGES	-	KR	JES	CZH	04/22/2019	Е						
A	ORIGINAL ISSUE	-	-	-	TR/JDJ	10/09/2007	D						

SHEET 8 OF 10 Completely Revised

New Page

Information Removed

SDG&E ELECTRIC UNDERGROUND CONSTRUCTION STANDARDS

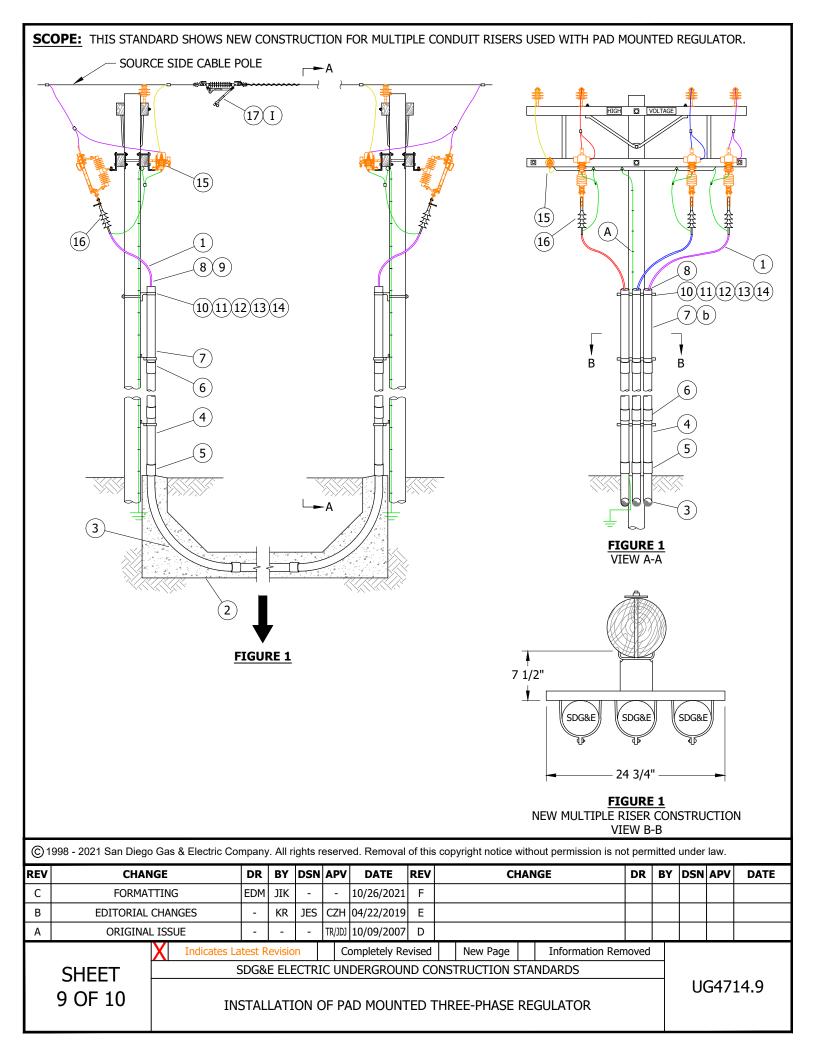

INSTALLATION:

(A) STAPLES AND COVERED GROUND WIRE NOT NEEDED ON STEEL POLE. (a)

BILL OF MATERIALS:

ITEM	DESCRIPTION	SIZE	QUANTITY	STANDARD PAGE	STOCK NUMBER	DESIGN UNITS
1	CABLE FOR POLES AND PADMOUNT, USE 1C-1000AL		AS REQ'D		S197628	
2	COUPLING, SIZE AS REQ'D	3"	AS REQ'D		S279904	
3	CONDUIT RISER BEND, SCHEDULE 80, SIZE AS REQ'D	3"_36" R	AS REQ'D		S322472	3"CP-B
4	CONDUIT RISER, PVC, SCHEDULE 80, SIZE AS REQ'D	3"	AS REQ'D		S251552	S80-3"
5	COUPLING, PVC, SCHEDULE 80	3"	AS REQ'D		S280544	
6	COUPLING, PVC, SCHEDULE 40, SIZE AS REQ'D	3"	AS REQ'D		S280448	
7	CONDUIT, PVC, SCHEDULE 40, SIZE AS REQ'D	3"	AS REQ'D		S251360	S40-3"
8	GRIP, CABLE SIZE AS REQUIRED FOR PRIMARY RISERS (FOR 3" CONDUIT, 1/C-1000 AL CABLE)		AS REQ'D		S394098	3G2#2A
9	PROTECTOR, NYLON CABLE		AS REQ'D		S558720	
10	BRACKET, LADDER ARM		AS REQ'D		S167186 X	
11	CHANNEL, DOUBLE, GALV., 24 3/4" X 7/8" X 2 3/4"		AS REQ'D		S216702 X	LA-ARM
12	NUT STUD, 1/2" X 1 3/8", CLAMPING CHANNEL, W/SPRING		AS REQ'D		S507000	
13	BOLT, MACH, GALV., 5/8" X (LENGTH AS REQ'D), 1-SQUARE, WASHER & DOUBLE COIL SPRING WASHER		AS REQ'D	390		
14	CLAMP, PIPE, STEEL, GALV., UNISTRUT	3"	AS REQ'D		S229632	CL-3IN
15	CABLE POLE			4242		
16	CABLE POLE CONNECTION			4111		
17	IN LINE BYPASS		3	1218	S707020	ILD5W

NOTES:

(I) LOCATE INLINE SWITCH NEXT TO SOURCE CABLE.

(X) THIS ITEM IS EXEMPT.

REFERENCE:

(a) FOR GROUNDING, SEE OH SECTION 1000.

(b) SEE UG4204, FIGURE 3.

© 1998 - 2021 San Diego Gas & Electric Company. All rights reserved. Removal of this copyright notice without permission is not permitted under law.

REV	CHANGE	DR	BY	DSN	APV	DATE	REV	CHANGE	DR	BY	DSN	APV	DATE
С	FORMATTING	EDM	JIK	-	-	10/26/2021	F						
В	EDITORIAL CHANGES	1	KR	JES	CZH	04/22/2019	Е						
Α	ORIGINAL ISSUE	1	-	-	TR/JDJ	10/09/2007	D						

SHEET 10 OF 10
 Indicates Latest Revision
 Completely Revised
 New Page
 Information Removed

SDG&E ELECTRIC UNDERGROUND CONSTRUCTION STANDARDS

INSTALLATION OF PAD MOUNTED THREE-PHASE REGULATOR

SCOPE: THIS STANDARD COVERS ALL APPROVED ENERGY STORAGE INTERCONNECTION CONFIGURATIONS FOR 1MW SYSTEMS AND ABOVE, REGARDLESS OF UTILITY/INDEPENDENT OWNED AND OPERATED.

ATTENTION:

- NO DEVIATIONS WILL BE ALLOWED FOR THE APPROVED PHYSICAL ARRANGEMENT CONFIGURATIONS.
- ** FORMAL INDIVIDUAL EQUIPMENT DEVIATIONS (MANUFACTURER, MODEL, ETC.) WILL STILL BE ALLOWED ON AN APPLICATION. APPROVAL BASIS.
- *** THE BATTERY SYSTEM WILL NOT BE INCLUDED IN DETAIL AND WILL BE DEVELOPED IN A SEPARATE STANDARD.

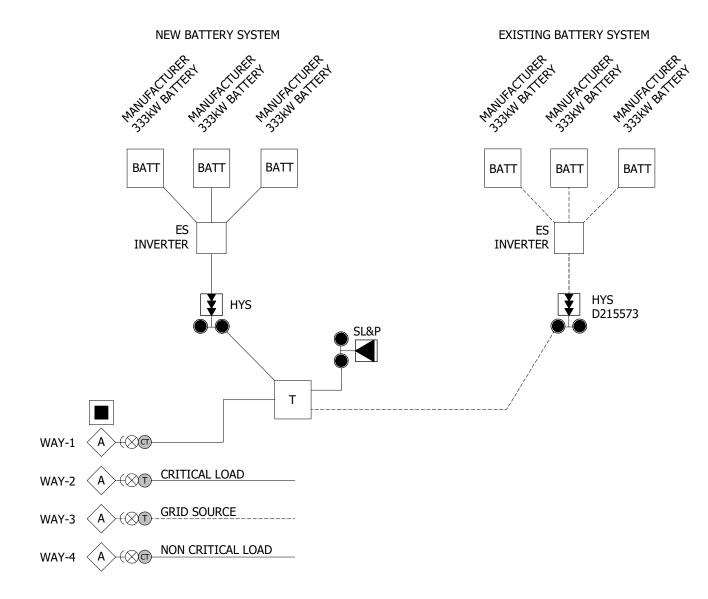


FIGURE 1 MULTI BATTERY SYSTEM (C)

REV	CHANGE	DRWN	BY	CHKD	APVD	DATE	cnG=
С	REVISED TO 3D FORMAT	ARC	JIK	-	-	03/14/2022	SUGE
В	FORMATTING	EDM	JIK	-	-	10/26/2021	
Α	ORIGINAL ISSUE	-	DG	JS	MDJ	04/01/2018	A Sempra Energy utility®
(0) 1998 - 2022 San Diego Gas and Electric Company. All rights reserved.	Removal o	f this copyri	ght notice v	vithout peri	mission is no	ot permitted under law.



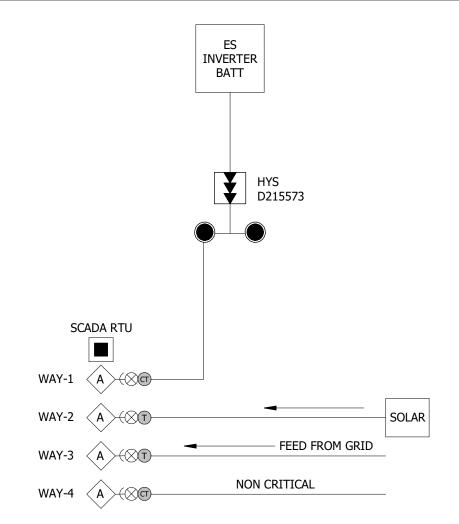


FIGURE 2 ENERGY STORAGE/SOLAR ONELINE (D)

INSTALLATION:

INTERCONNECTION PROCEDURES:

OVERVIEW: AN OVERVIEW OF THE GENERATOR INTERCONNECTION PROCEDURES IS AVAILABLE ON THE SDG&E WEBSITE AT THE FOLLOWING URL ADDRESS:

HTTPS://WWW.SDGE.COM/GENERATION-INTERCONNECTIONS/OVERVIEW-GENERATION-INTERCONNECTIONS

- B. TARIFFS: THERE ARE TWO GENERATOR INTERCONNECTION PROCESSES COVERED BY DIFFERENT TARIFFS: WDAT AND RULE 21.
 - 1. WDAT WHOLESALE DISTRIBUTION OPEN ACCESS TARIFF: THE WDAT INTERCONNECTION PROCESS IS OVERSEEN BY FERC. THE WDAT TARIFF IS AVAILABLE ON THE SDG&E WEBSITE AT:

HTTPS://WWW.SDGE.COM/GENERATION-INTERCONNECTIONS/WHOLESALE-GENERATOR-TRANSMISSION-INTERCONNECTIONS THE WDAT INTERCONNECTION PROCESS MUST BE USED FOR PROJECTS INTERCONNECTING TO THE SDG&E DISTRIBUTION SYSTEM THAT WISH TO SELL ENERGY TO ANY PARTY BESIDES SDG&E. TO INITIATE A REQUEST TO INTERCONNECT A PROJECT TO THE SDG&E DISTRIBUTION SYSTEM UNDER THE WDAT PROCESS, AN INTERCONNECTION REQUEST FORM MUST BE FILLED OUT AND SUBMITTED TO THE SDG&E CUSTOMER GENERATION TEAM. THE INTERCONNECTION REQUEST FORM IS AVAILABLE IN THE WDAT TARIFF IN APPENDIX 1 ON PAGES 329 TO 345.

THIS PAGE RANGE SHOULD BE PRINTED, FILLED OUT, AND SUBMITTED TO THE CUSTOMER GENERATION TEAM AT: WDATSGIPAPPLICATIONS@SEMPRAUTILITIES.COM

SDG&E ELECTRIC OVERHEAD AND UNDERGROUND CONSTRUCTION STANDARDS					SCALE: NOT TO SCALE		
					DRAWING NO:	SHEET:	
ENERGY S		OH1920.1	1 OF 3				
					UG4720.1	1 05 3	
cates Latest Revision	Completely Revised		New Page		Information Re	moved	

INSTALLATION (CONT'D):

2. RULE 21: THE ELECTRIC RULE 21 TARIFF INTERCONNECTION PROCESS IS OVERSEEN BY THE CPUC. THE RULE 21 TARIFF IS AVAILABLE ON THE SDG&E WEBSITE AT:

HTTPS://WWW.SDGE.COM/GENERATION-INTERCONNECTIONS/ELECTRIC-RULE-21

THE RULE INTERCONNECTION PROCESS CAN ONLY BE USED IF A GENERATOR PROJECT INTERCONNECTING TO THE SDG&E DISTRIBUTION SYSTEM WILL SELL ITS OUTPUT TO SDG&E ONLY. TO INITIATE A REQUEST TO INTERCONNECT A PROJECT TO THE SDG&E DISTRIBUTION SYSTEM UNDER THE RULE 21 PROCESS, AN INTERCONNECTION APPLICATION FORM MUST BE FILLED OUT AND SUBMITTED TO THE SDG&E CUSTOMER GENERATION TEAM. THE INTERCONNECTION APPLICATION FORM IS AVAILABLE ON THE SDG&E WEBSITE AT:

HTTP://REGARCHIVE.SDGE.COM/TM2/PDF/ELEC_ELEC-SF_142-05203.PDF

THIS APPLICATION FORM SHOULD BE PRINTED OUT, FILLED OUT, AND SUBMITTED TO THE CUSTOMER GENERATION TEAM AT: DGAPPLICATIONS@SEMPRAUTILITIES.COM

CAUTION:

* FOR GENERATION INTERCONNECTION OVERVIEW AND RULES FOLLOWED, GO TO THE LINK: HTTP://WWW.SDGE.COM/GENERATION-INTERCONNECTIONS/OVERVIEW-GENERATION-INTERCONNECTIONS

CONFIGURATIONS: PRIMARY AND NON-PRIMARY METERING TO BE DETERMINED BY ELECTRIC METERING

GENERAL AND MULTI-BATTERY (REQUIRES HSCC SCADA TRAYER - S704738), SEE FIGURE 1:

WAY 1: ENERGY STORAGE

WAY 2: CRITICAL LOAD

WAY 3: GRID SOURCE

WAY 4: NON-CRITICAL LOAD

- 1. WAYS 1-4 WILL REQUIRE AUTOMATION CONTROL. WAY 3 WILL BE THE ONLY NON-FAULT INTERRUPTING POSITION. TRIP/CLOSE MODULES WILL NEED TO BE CLOSED, AND THE TRIP CIRCUIT WILL NEED TO BE ENABLED. WORK METHODS WILL CHANGE REGARDING CRITICAL AND NON-CRITICAL LOADS.
- 2. DESIGN OF ENERGY STORAGE SYSTEM WITH THE INVERTER AND TRANSFORMER AS A SINGLE UNIT IS AN APPROVED OPTION TO HE PRIMARY DISTRIBUTION SYSTEM.
- CONFIGURATION 02 (TRADITIONAL SCADA TRAYER), SEE FIGURE 2:

WAY 1: ENERGY STORAGE

WAY 2: SOLAR

WAY 3: GRID SOURCE

WAY 4: LOAD

- WAYS 1-4 WILL REQUIRE AUTOMATION CONTROL. WAY 3 WILL BE THE ONLY NON-FAULT INTERRUPTING POSITION. TRIP/CLOSE MODULES WILL NEED TO BE CLOSED, AND THE TRIP CIRCUIT WILL NEED TO BE ENABLED. WORK METHODS WILL CHANGE REGARDING CRITICAL AND NON-CRITICAL LOADS.
- DESIGN OF ENERGY STORAGE SYSTEM WITH THE INVERTER AND TRANSFORMER AS A SINGLE UNIT, AND THE BATTERY AS A SEPARATE UNIT IS AN APPROVED OPTION TO THE PRIMARY DISTRIBUTION SYSTEM.

VOLTAGE LIMITATIONS:

- E. PRIMARY METERED SWITCHGEAR INTERCONNECTIONS: 12.0KV (DELTA) OR 12.47KV (WYE) NOMINAL.
- NON-PRIMARY METERED SWITCHGEAR INTERCONNECTIONS: 480VAC BETWEEN INVERTER OUTPUT AND UTILITY HYS TRANSFORMER.
- G. LESS THAN 12KV NOMINAL INTERCONNECTIONS: INTERCONNECTION STUDY TO BE PERFORMED TO DETERMINE EQUIPMENT/CIRCUIT UPGRADING.

CONDUCTOR/CONDUIT LIMITATIONS:

H. ONLY SDG&E APPROVED CONDUITS AND CONDUCTORS WILL BE UTILIZED IN ANY ENERGY STORAGE PROJECT.

AUXILIARY POWER: REFER TO COMPANY POLICY FOR DETAILED AUXILIARY PROCEDURES/PROCESSES.

- FIRE SUPPRESSION/PROTECTION
- DETERMINE CONNECTIONS/PLACEMENT (WAYS FOR SWITCH)
- UPS (INTERCONNECTION)
- NETWORKING/TELECOMMUNICATIONS/METERING POWERED BY DC AND/OR AC VOLTAGE
- N. STATION LIGHT AND POWER

GIS MAPPING:

O. INDIVIDUAL TECH DEVICES WILL BE IDENTIFIED BY PAD STRUCTURES.

COMMUNICATIONS: REFER TO COMPANY POLICY FOR DETAILED COMMUNICATION PROTOCOLS/PROCEDURES.

- P. CAL ISO:
 - 1. METERING (REVENUE)
 - 2. REMOTE INTELLIGENT GATEWAY (RIG)
 - 3. AUTOMATED DISPATCH SYSTEM (ADS)
 - 4. APPROVED COMMUNICATIONS
- SDG&E:
 - 1. VENDOR
 - 2. IT
 - 3. SERIAL
 - 4. TCP/IP
 - INTERNET
 - 6. GRID OPS TELEMETRY
 - 7. METERING (REVENUE)
 - 8. ELECTRIC METERING
 - 9. INFORMATION SECURITY (IS)

BILL OF MATERILS: NONE

NOTES:

- I. TRAYER 4 WAY SCADA HIGH SPEED CLOSE COIL SWITCH(S) SPECIFICALLY DESIGNED FOR BLACKSTARTING AND ISLANDING CAPABILITIES.
- II. FOR OVERHEAD SECTIONALIZING APPLICATIONS, USE ANY APPROVED SCADA RECLOSERS.
- III. HYS TRANSFORMER(S) WILL BE REQUIRED FOR ALL NON-PRIMARY METERED INTERCONNECTIONS.

REV	CHANGE	DRWN	BY	CHKD	APVD	DATE	cnG=	
С	REVISED TO 3D FORMAT	ARC	JIK	-	-	03/14/2022	SUGE	
В	FORMATTING	EDM	JIK	-	-	10/26/2021		
Α	ORIGINAL ISSUE	-	DG	JS	MDJ	04/01/2018	A Sempra Energy utility®	
(0	© 1998 - 2022 San Diego Gas and Electric Company. All rights reserved. Removal of this copyright notice without permission is not permitted under law.							



SDG&E ELECTRIC OVERHEAD AND UNDERGROUND CONSTRUCTION STANDARDS						SCALE: NOT TO	SCALE
						DRAWING NO:	SHEET:
ENERGY STORAGE INTERCONNECTION						OH1920.2	2 OF 3
						UG4720.2	2 UF 3
catoc Latoct Povicion		Completely Revised		New Page		Information Do	movod

REFERENCE:

- a. ELECTRIC DISTRIBUTION OVERHEAD CONSTRUCTION STANDARDS
 - HTTP://SEMPRA.SHAREPOINT.COM/SITES/SDGE-POWERUP/EDE/EDE%20MANUALS/OVERHEAD%20CONSTRUCTION%20 STANDARDS.PDF
- b. ELECTRIC DISTRIBUTION UNDERGROUND CONSTRUCTION STANDARDS
 - HTTP://SEMPRA.SHAREPOINT.COM/SITES/SDGE-POWERUP/EDE/EDE%20MANUALS/UNDERGROUND%20CONSTRUCTION% 20STANDARDS.PDF
- c. ELECTRIC DISTRIBUTION DESIGN MANUAL (INTERNAL SDG&E ONLY)
 - HTTP://SEMPRA.SHAREPOINT.COM/SITES/SDGE-POWERUP/EDE/EDE%20MANUALS/ELECTRIC%20DISTRIBUTION%20DESIGN% 20MANUAL.PDF
- d. ELECTRIC SERVICE STANDARDS
 - HTTP://SEMPRA.SHAREPOINT.COM/SITES/SDGE-POWERUP/EDE/EDE%20MANUALS/SERVICE%20STANDARDS%20AND%20GUIDE.PDF
- e. ELECTRIC STANDARD PRACTICES (INTERNAL SDG&E ONLY)
 - HTTP://SEMPRA.SHAREPOINT.COM/SITES/SDGE-POWERUP/EDE/EDE%20MANUALS/ELECTRIC%20STANDARD%20PRACTICES.PDF
- f. GO 95 LINK
 - HTTP://WWW.CPUC.CA.GOV/GOS/GO95/GO_95_STARTUP_PAGE.HTML
- GO 128 LINK
- HTTP://WWW.CPUC.CA.GOV/GOS/GO128/GO_128_STARTUP_PAGE.HTML
- h. CAL ISO LINK RESOURCE INTERCONNECTION GUIDE
- HTTP://WWW.CAISO.COM/PARTICIPATE/PAGES/RESOURCEINTERCONNECTIONGUIDE/DEFAULT.ASPX
- i. CAL ISO LINK NEW RESOURCE INTERCONNECTION GUIDE
 - HTTP://WWW.CAISO.COM/PARTICIPATE/PAGES/NEWRESOURCEIMPLEMENTATION/DEFAULT.ASPX

REV	CHANGE	DRWN	BY	CHKD	APVD	DATE	SDG€	
С	REVISED TO 3D FORMAT	ARC	JIK	-	-	03/14/2022		
В	FORMATTING	EDM	JIK	-	-	10/26/2021		
Α	ORIGINAL ISSUE	-	DG	JS	MDJ	04/01/2018	A Sempra Energy utility®	
© 1998 - 2022 San Diego Gas and Electric Company. All rights reserved. Removal of this copyright notice without permission is not permitted under law.								



SDG&E ELECTRIC OVE	SCALE: NOT TO SCALE		
		DRAWING NO:	SHEET:
ENERGY	OH1920.3	3 OF 3	
		UG4720.3	3013
Indicates Latest Revision	Completely Revised New Page	Information Re	emoved

SDG&E ELECTRIC VAULT REQUIREMENTS AND SPECIFICATIONS

Page 1 of 31

Table of Contents

1.	TRANSFORMER VAULT	3
2.	PERSONNEL ACCESS DOOR (MAN DOOR)	3
3.	EQUIPMENT OPENINGS	4
4.	PULLING INSERT REQUIREMENTS	6
5.	VENTILATION SYSTEM	7
6.	VAULT LIGHTING SYSTEM	8
7.	ENERGIZING VAULT VENTILATION AND LIGHTING SYSTEM	8
8.	VAULT DRAINAGE SYSTEM: (CHECK WITH CITY IF REQUIRED)	8
9.	VAULT GROUNDING SYSTEM	9
10.	PRIMARY CONDUIT, EXTERIOR and INTERIOR:	9
11.	CUSTOMER SERVICE CONDUIT	11
12.	SERVICE ENTRANCE, BUS DUCT	11
13.	CUSTOMER'S METERING FACILITIES	12
14.	COMMUNICATIONS CONDUIT	12
15.	CABLE TRAY	12
16.	UNISTRUT HANGERS:	12
17.	SDG&E WILL FURNISH AND INSTALL	13
18.	BUS DUCT INTO PAD-MOUNTED TRANSFORMER:	14
19.	COPPER BRAID SIZING CHART:	16
20.	LOW VOLTAGE TERMINALS:	17
21.	INTERNAL VAULT WIRING	19
22.	EQUIPMENT OPENINGS IN VAULT WALL	21
23.	ELECTRIC VAULT LOCATION & ACCESSIBILITY	22
24.	VAULT INTERNAL DIMENSIONS: BELOW GRADE & STREET LEVEL VAULTS	24
25.	LADDER INSTALLATION FOR VAULTS GREATER THAN 12ft (Below Grade)	25
26.	VAULT EQUIPMENT COVER and PERSONNEL ACCESS OPENING (Below Grade)	26
27.	TYPICAL VAULT CONFIGURATIONS (AT & BELOW GRADE)	28
28.	CONSTRUCTION & MAINTENANCE RESPONSIBILITIES:	31



11/20/2018

SDG&E ELECTRIC VAULT REQUIREMENTS AND SPECIFICATIONS

Page 2 of 31

The following specifications have been compiled for the installation of SDG&E distribution facilities in a customer-owned vault. The information provides requirements to be followed for the construction of the vault and installation of electrical equipment per SDG&E standards. Consult the appropriate regional Project Management Office/service center for approval whenever any alteration to or deviation from these plans and specifications are contemplated. See service center and phone number listed below.

This installation must comply with all applicable rules of the Electrical Safety Orders of the Division of Industrial Safety, Department of Industrial Relations, State of California, National Electric Code, California Code of Regulations Title 8, CPUC General Order 128 and other governing codes and ordinances.

PROJECT TITLE: ^		
PROJECT LOCATION: ^		
PROJECT NUMBER: ^		
SERVICE CENTER: ^		
PHONE NUMBER: ^		
PI ANNER: ^	DATE: ^	ΔΡΡΡΟΙ/ΔΙ ·



11/20/2018

SDG&E ELECTRIC VAULT REQUIREMENTS AND SPECIFICATIONS

Page 3 of 31

CUSTOMER SHALL FURNISH, INSTALL, OWN, AND MAINTAIN:

1. TRANSFORMER VAULT:

- 1.1. Walls, roof, and floor shall be of assemblies of materials approved for three-hour non-combustible fire resistive construction (California Code of Regulations, Title 8, section 2806). All walls to be solid or solid filled. All concrete block or brick joints to be solid mortared. All floor-to-wall joints, wall-to-wall joints and wall-to-ceiling joints to be sealed water-tight with water and oil resistant materials. Street grade vaults only require seam sealing of floor-to-wall joints and wall-to wall joints to a height of 6 inches above floor, with water and oil resistant materials.
- 1.2. A 6 inch threshold for oil retention shall be provided at all vertical access openings into vault. See section 22.
- 1.3. Vault size _____ (inside dimensions). See section 24 for dimension table.
- 1.4. Whenever a vault is constructed over sublevels of a structure, the customer is to provide SDG&E with a certificate from a civil engineer registered in the State of California verifying the structural adequacy of the building to support the transformers and the fire withstanding capabilities of the structure's floor, ceiling and walls. Vault floor to be capable of supporting combined equipment weight of pounds.
- 1.5. Any vault construction below finished grade is to be considered a <u>dry</u> vault. The exterior surfaces of a dry vault which are exposed to surrounding earth conditions shall be sealed water-tight with an impermeable seal so as to prevent water entry through any portion of the vault. See section 1.1 above for sealing requirement for wall, floor and ceiling joints.
- 1.6. No ducts, pipes or conduits, except those which are a part of the electrical installation shall be installed in or through the vault. Sprinklers and smoke detectors shall not be installed in the vault room.
- 1.7. Any and all conduits passing through vault floor or walls (see section 1.6 above) shall be sealed water-tight with water and oil resistant materials on exterior surface. In addition, customer must apply a one inch thick and one inch wide layer of sealant mastic around the conduit in the center of the form before concrete is poured. See **SDG&E Underground Construction Standard page**3960 for illustration of required technique, recommended materials and required spacing between conduits. Contact SDG&E inspector at least one (1) day in advance of concrete pour to schedule inspection of construction of vault walls through which electric conduit pass.
- 1.8. Any and all spare conduits between the vault and a substructure located outside the vault shall be plugged at both ends with expandable duct plugs.
- 1.9. Customer shall inform SDG&E when any pre stressed concrete portions of vault are proposed for construction.

2. PERSONNEL ACCESS DOOR (WALK-THROUGH DOOR):

2.1. Developer / customer is to provide a 3ft x 6ft-8in, three-hour fire-rated self-closing personnel access door equipped with panic hardware, and should be located as shown in section 22 or 23.



11/20/2018

SDG&E ELECTRIC VAULT REQUIREMENTS AND SPECIFICATIONS

Page 4 of 31

- 2.2. Developer / customer to provide light switch, with lighted switch plate, inside vault and adjacent to door.
- 2.3. Developer / customer to install **weather strips on all door edges** to prevent excessive air intake around door edges when vault ventilation is operating, and to limit fresh air intake in case of fire.
- 2.4. Developer / customer shall provide and install a Schlage VTQP section MA series key section in a storeroom function (self locking) Rhodes series lever action lockset. SDG&E will replace the MA series cylinder with an electric series cylinder prior to energizing the service. The developer is required to notify SDG&E's inspector when the lockset is installed.
- 2.5. Personnel access door shall open into a clear area that will allow manual carry-in of small tools and equipment. Personnel access doors in garage areas shall open into a designated no-parking zone and have permanent unobstructed access to door.
- 2.6. Door threshold to be 6 inches above vault floor for oil retention. All threshold seams, if any, to be sealed with water and oil resistant materials. See "Equipment Openings in Vault Wall" illustration in section 22.
- 2.7. Developer/customer to attach sign/placard to door stating the following:

"SDG&E Electric Vault", "Danger - High Voltage - Keep Out."

2.8. Developer to provide SDG&E with an approved route with 24 hour access easement to the personnel access door in the vault. If an electrically operated gate is installed restricting SDG&E vehicle access to the walk-through door, developer shall install a Schlage VTQP quad section cylinder in a key switch wired to the gate controller. A list of locksmiths authorized to sell SDG&E approved locks is available on request. The developer will install a means of opening the gate from the inside without the use of a vehicle to activate the controller. This will require the installation of an additional key switch inside the gate if there is no unsecured switch available.

Door to have 24-hour direct ingress and egress for SDG&E personnel.

3. EQUIPMENT OPENINGS:

3.1. Below Grade Vaults

3.1.1. 10 ft. X 10 ft. Equipment opening through vault ceilings. Customer / developer shall provide removable three-hour fire rated 3 part concrete cover with wheel load factor HS-20 (per AASHTO). Customer to submit drawings approved by civil engineer registered in the State of California verifying HS-20 wheel loading for each equipment opening cover. No section of covers to exceed 4,800 lbs. Both opening and cover/s shall have matching beveled edges, with 30° vertical deflection. Four lifting coil inserts to be provided for removal of each section of cover. Lifting inserts shall be 1-inch threaded coil inserts with 4,500 lbs safe working load tension. See **SDG&E Underground Construction Standards** for illustrative details for equipment opening three piece cover. The equipment opening must be kept clear and unobstructed by customer-installed equipment both above and below the opening. A minimum vertical clearance of 30ft - for operation of heavy equipment including cranes - must be provided above the equipment opening – see illustration in section 23. Customer shall seal the cover to prevent water entry following installation of equipment. Repair, maintenance or replacement of any old or new, damaged covers is the responsibility of the customer / developer. SDG&E to determine when replacement is necessary.



11/20/2018

SDG&E ELECTRIC VAULT REQUIREMENTS AND SPECIFICATIONS

Page 5 of 31

3.1.2. Customer to provide personnel access opening with 30-inch cast-in-frame ring and a 34-inch cast iron cover. Opening to be adjacent to equipment opening and at final grade. No coverings are permitted over this opening. Locate opening as shown in Sections 22.2 & 25. See SDG&E Underground Standards page 3332.

3.2. At Grade Vaults:

- 3.2.1. 10 ft. X 10 ft. Equipment opening through exterior vault wall. Equipment access door shall be Three-hour fire rated and have 24-hour direct access for SDG&E personnel. Developer shall provide and install a Schlage VTQP quad section MA series key section. SDG&E will replace the MA series cylinder with an electric series cylinder prior to energizing the service. A permanent and level six-foot clear working area, at least as wide as the door, is required outside of the equipment access door and at the same grade as the vault floor.
- 3.2.2. Customer to install removable 6-inch oil retention sill at equipment opening floor level when there is no other access for installing or removing transformers or other vault equipment. Sill construction to be 6-inch steel box beam. Bolts to pass through beam and align with inserts embedded in base of equipment opening. The beam must align with floor base and vertical edge to provide close fit for sealant compression to retain oil inside vault. Sealant to be oil and water resistant. See section 22.
- 3.3. Truck Access on Private Property: If both the equipment opening and access route to equipment opening is located on private property, customer will provide permanent "all weather" drivable access route to equipment opening. This permanent access route shall be of sufficient strength to support truck weight class HS20 (20 tons per axel), be a minimum of 16ft wide and 13ft-6in high, with permanent turnaround having 20ft minimum turning radius as measured from inside radius edge. Customer may provide permanent drive through access route in lieu of turnaround if so desired. Customer to install "Permanent SDG&E Truck Access Route" placard along access route with a minimum of one placard every 25ft. If heavier duty equipment is used to install facilities, such as a large crane, permanent access shall be maintained.
- 3.4. Truck Work Area on Private Property: If equipment opening is located on private property and area in immediate vicinity of equipment opening is also located on private property, customer will provide clear and permanent truck work area at least 50ft long x 16ft wide, centered on equipment opening.
- 3.5. Truck Access in Public Right-of-Way: If equipment opening is adjacent to public right-of-way, or in public right-of-way, it shall be located such that it provides the same truck access as for private property.
- 3.6. Truck Work Area in Public-Right-of-Way: If equipment opening is adjacent to public right-of-way, or in public right-of-way, it shall be located such that it provides the same truck work area as for private property.
- 3.7. Boom Clearance: Customer will provide permanent overhead boom clearance at equipment access opening as shown in "Electric Vault Location and Accessibility" illustration in section 23.
- 3.8. Restrictions: customer is not permitted to install tables, chairs, partitions, posts, signs, screens, walls, fences, railings, or barriers of any nature above or in front of SDG&E equipment opening or personnel access opening into electric vault.



11/20/2018

SDG&E ELECTRIC VAULT REQUIREMENTS AND SPECIFICATIONS

Page 6 of 31

4. PULLING INSERT REQUIREMENTS

- 4.1. <u>Transformer/switch/equipment moving inserts (A)</u> ____(no.) 1-inch diameter galvanized pulling irons located 48-inch up from vault floor, per attached SDG&E sketch. The coil insert strength shall be 10,000 pounds minimum with a working load safety factor 3. The concrete vault shall have a safety factor of 2 for these loads.
- 4.2. <u>Cable pulling insert (B) (below grade vaults)</u> One (1) 7/8 inch diameter galvanized pulling iron(s) located in the opposite wall and at same height as incoming conduits. Pulling iron(s) to be designed to provide a minimum pulling tension of 12,000 lbs. The concrete vault to have a safety factor of 2 for these loads. A clear and unobstructed path must be provided and maintained between the conduit opening (into the vault) and the pulling eye on the opposite wall.
- 4.3. <u>Cable pulling insert (C) (below grade vaults)</u> One 1-inch diameter galvanized pulling iron in same wall as cable pulling insert required in section 4.2 above, located directly opposite equipment opening, 48-inch above the vault floor. Pulling iron to provide a minimum pulling tension of 12,000 lbs. The concrete vault to have a safety factor of 2 for these loads. A clear and unobstructed path must be provided and maintained between cable pulling insert in section 4.2 and this cable pulling insert.
- 4.4. <u>Cable pulling insert (E) (on grade vaults)</u> One 1-inch diameter galvanized pulling iron located in vault ceiling directly above incoming conduits in vault floor. Pulling iron to provide a minimum pulling tension of 12,000 lbs. The concrete vault to have a safety factor of 2 for these loads.
- 4.5. Optional cable and/or transformer insert may be located in the vault floor a minimum of 9-inch from any wall face, and located per attached work order sketch.

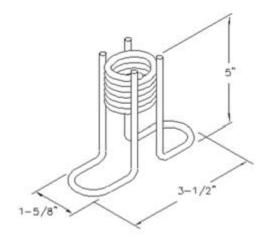


Figure 1 - Typical coil insert for use into thin slabsor small sections.



11/20/2018

SDG&E ELECTRIC VAULT REQUIREMENTS AND SPECIFICATIONS

Page 7 of 31

5. VENTILATION SYSTEM:

- 5.1. Ventilation openings shall be located as far away as practicable from building doors, windows, fire escapes and combustible material. (California Code of Regulations, Title 8, section 2806). Openings inside the vault shall be located so as to direct the air stream over and around the transformer/s.
- 5.2. Supply Air (Intake) Opening for supply air shall be provided from a source of clean outside air or garage air. Intake louver(s) shall be provided on the outside of the building or in the garage, located a minimum of 18 inches above grade and per local codes. Intake louver(s) shall be sized per the louver manufacturer's recommendations to minimize entrainment of water into the air stream. Intake louver(s) shall be provided with bird screens. Three hour fire-rated ductwork shall connect the intake louver(s) to the vault. Ductwork shall be sized and designed per SMACNA, ASHRAE, and industry standards. Ductwork sizing shall consider pressure drop, air velocity and noise. Supply air opening(s) shall be located away from exhaust louver(s) and at least 18 ft above the floor of the vault and positioned to promote good cross ventilation/distribution of supply air across the entire vault. Supply air openings shall be constructed with a ½ inch mesh hardware cloth and sized for a maximum face velocity of 800 feet per minute. In addition, the foregoing installation is to comply with all local codes and ordinances.
- 5.3. Exhaust Air (Discharge): Ventilation and cooling air from the vault shall be discharged to the outside of the building or garage through exhaust louver(s). Exhaust louver(s) shall be located a minimum of 18 inches above street grade, away from intake louver(s) and building openings and per local codes. Exhaust louver(s) shall be sized per the louver manufacturer's recommendations. Exhaust louver(s) shall be provided with bird screens. Three hour fire-rated ductwork shall connect the exhaust louver(s) to the vault. Ductwork shall be sized and designed per SMACNA, ASHRAE, and industry standards. Ductwork sizing shall consider pressure drop, air velocity and noise. Exhaust opening(s) shall be located near the ceiling of the vault and positioned to promote good cross ventilation and/or distribution of supply air across the entire vault. Exhaust openings shall be constructed with a ½in mesh hardware cloth and sized for a maximum face velocity of 800 feet per minute. In addition, the foregoing installation is to comply with all local codes and ordinances.
- 5.4. Ventilation fan motor may be located inside or outside transformer vault. Coordinate with SDG&E to determine acceptable location prior to purchase of equipment. Ventilation fan motor installation is to comply with all local codes and ordinances.
- 5.5. Ventilation fan motor <u>inside transformer vault</u> shall have a disconnect device located (and marked) inside the vault adjacent to personnel access door. Customer to provide thermostat control, with a range of 70°F to 140°F located inside the vault mounted away from intake and exhaust vents in easily accessible location ("Minneapolis Honeywell thermostat model or equivalent"). **Customer to provide regular scheduled maintenance for ventilation fan motor. Coordinate with SDG&E for access to transformer vault.**
- 5.6. Ventilation fan motor <u>outside transformer vault</u> shall have a lockable disconnect located outside the vault in the immediate vicinity of fan motor. Appropriate permanent signage is to be posted adjacent to outside lockable disconnect warning against tampering or disconnecting the vault ventilation. Customer to provide thermostat control, with a range of 70°F to 140°F located inside the vault mounted away from intake and exhaust vents in easily accessible location ("Minneapolis Honeywell thermostat model or equivalent"). Thermostat shall have alarm monitoring and temperature reset controls and 2-way communication or remote control capability. **Customer to**



11/20/2018

SDG&E ELECTRIC VAULT REQUIREMENTS AND SPECIFICATIONS

Page 8 of 31

provide regular scheduled maintenance for ventilation fan motor. Coordinate with SDG&E for access to transformer vault.

- 5.7. Fire dampers shall be installed as required by local and State governing agencies having jurisdiction for the Occupancy type for the building. Any required fire dampers are to be located within vault. Provide adequate clearance for fire damper installation on supply & exhaust vent openings if dampers are required.
- 5.8. One continuous_____CFM (minimum) exhaust fan direct driven by a_____3-phase, sealed ball bearing motor. Fan to be mounted as close to the ceiling as practicable when located inside vault.
- 5.9. Vents, Ducts and flues shall not be connected with any other ventilation or air distribution system and must be for exclusive use of electric (transformer) vault.
- 5.10. See Section 21 for Internal Vault Wiring Diagrams.
 - 5.10.1. Note No gas meter set assemblies are allowed within 10ft of intake or discharge vents.

6. VAULT LIGHTING SYSTEM:

- 6.1. Vault light switch and 120v power receptacle. A 277V vault lighting system may be installed if available.
- 6.2. EXO switch complete with protection. Ventilation blower motor and vault lighting system to be separately protected. See attached detail_____for diagram schematic.
- 6.3. Customer to wire out per authority having jurisdiction (AHJ) from point adjacent to secondary side of transformer to EXO switch and interconnect vault lights, switch and receptacle, exhaust fan and thermostat control as required.
- 6.4. Four-foot double fluorescent lamp fixture with minimum 40-watt bi-fin lamps to be mounted on ceiling or maximum height of 9 feet above floor level, at locations as specified on SDG&E drawing.
- 6.5. See Section 21 for Internal Vault Wiring diagrams.

7. ENERGIZING VAULT VENTILATION AND LIGHTING SYSTEM

7.1. When initially energizing the vault ventilation and lighting system a joint meeting with the customer electrician and SDG&E crews shall be scheduled to ensure wiring is correct and all motors/lighting are working properly. For services using three-phase motors, proper rotation should be confirmed.

8. VAULT DRAINAGE SYSTEM: (CHECK WITH CITY IF REQUIRED)

- 8.1. When Governmental or Municipal authority requires a vault drainage system, the customer is to install a standard floor drain connected to a dry sump located outside of the vault. Slope the floor gently to this drain and cover with standard grating. Customer will be responsible for maintaining all components of drainage system in good working condition.
- 8.2. The design and installation of vault drainage system (provided by the customer) must be approved by the appropriate inspection authority and must meet all local, state and federal environment requirements for all components.



11/20/2018

SDG&E ELECTRIC VAULT REQUIREMENTS AND SPECIFICATIONS

Page 9 of 31

- 8.3. Customer is responsible for proper environmental disposal of any and all liquids recovered by vault drainage system.
- 8.4. Waste collection container must be capable of containing the total volume of oil for projected maximum size transformer/s (based on panel size/s) that can be used in vault. Contact SDG&E for volume requirement.
- 8.5. Regardless of whether Governmental or Municipal authorities require a vault drainage system, customer will install a sump hole directly below street level personnel access opening in below grade vaults only.

9. VAULT GROUNDING SYSTEM:

- 9.1. Trench grounding is the preferred method for providing grounds for all vaults. Customer to install 30 ft of 4/0 bare stranded copper wire in the primary trench closest to building and encase the 4/0 bare copper wire in the base of the trench using Ground Enhancement Material (GEM). See SDG&E UG Standard 4510. Customer to insert 4/0 ground wire into 1inch PVC conduit for transition through vault/building wall. See SDG&E UG Standard 3960.2 for required technique and materials to transition PVC conduit through concrete. Ground wire inside vault to reach vault floor + 24 inch additional length.
- 9.2. As an alternative method, only when the approaching primary trench is less than 30 ft in length, customer to install 2 5/8 in X 10 ft long copper clad steel ground rods at minimum 6 ft interval in the primary trench. Install 4/0 bare stranded copper wire ground wire. Rods to be interconnected with 4/0 bare strand copper wire. See SDG&E UG Standard 4510. Customer to insert 4/0 ground wire into 1 inch PVC conduit for transition through vault/building wall. See SDG&E UG Standard 3960.2 for required technique and materials to transition PVC conduit through concrete. Ground wire inside vault to reach vault floor + 24 inch additional length.
- 9.3. Customer to provide individual equipment grounds within the vault for all transformers, capacitors, cable taps and fuse cabinets as specified by SDG&E. Customer to install/embed 1-#2/7 bare strand copper wire into vault floor for each transformer, capacitor, fuse cabinet and set of cable taps. Equipment ground wire to run from primary side of each transformer or capacitor, from below middle cable tap, and from below fuse cabinet, to a position just below entry point where 4/0 bare stranded copper trench ground wire transitions through vault wall see 9.1 or 9.2 above. Customer to provide 24 inch (minimum) tail at each end of (each) equipment ground wire embedded in the floor of the vault.
- 9.4. Contact SDG&E inspector at least one (1) day in advance to schedule inspection of installation of trench ground outside vault (prior to backfill) and/or equipment ground embedded in vault floor. Customer to provide ladder access and a safe temporary access path (plywood or planks) within the vault for SDG&E inspector to make the inspection.
- 9.5. SDG&E will install required interior grounding for switches inside the vault.

10. PRIMARY CONDUIT, EXTERIOR and INTERIOR:

10.1. Primary exterior conduit trench shall be slurry backfilled, concrete encased or as specified by SDG&E.



11/20/2018

SDG&E ELECTRIC VAULT REQUIREMENTS AND SPECIFICATIONS

Page 10 of 31

- 10.2. Primary exterior conduits shall terminate in corner of vault as specified by SDG&E Project Management Dept. Top of conduit package shall terminate no less than 60 inch below interior surface of vault ceiling.
- 10.3. Any and all conduits passing through vault exterior wall (see section 1.6 & 1.7 above) shall be water-tight with water and oil resistant materials. Conduit must be sealed on vault exterior surface. In addition customer must apply a one inch thick and one inch wide layer of sealant mastic around each conduit in the center of the form before concrete is poured. See SDG&E Underground Construction Standard page 3960 for illustration of required technique, recommended materials and required spacing between conduits. Contact SDG&E inspector at least one (1) day in advance to schedule inspection of vault floor through which conduits pass.
- 10.4. Any and all conduits passing through vault floor (see section 1.6 & 1.7 above) shall be sealed water-tight with water and oil resistant materials. If possible, conduit may be sealed on vault interior surface. In addition, customer must apply a one inch thick and one inch wide layer of sealant mastic around the conduit in the center of the form before concrete is poured. See SDG&E Underground Construction Standard page 3960.2 for illustration of required technique, recommended materials and required spacing between conduits. Contact SDG&E inspector at least one (1) day in advance to schedule inspection of construction of vault floor through which conduits pass.
- 10.5. All primary exterior conduits shall be installed such that they are free and clear of dirt, rocks, or other obstructions. Customer/developer shall install ¾in pulling and measuring tape rated at 2,500 pound tensile strength in all conduit runs over 10ft. Each conduit will have at least a two-foot measuring tape coil securely tied at each terminating end of conduit run. Horizontal conduit bends shall be 25ft radius of curvature.
- 10.6. Contact SDG&E inspector at least one (1) day in advance to schedule inspection of installation of primary exterior conduit system (prior to backfill) Note: service conduits not included in this section

10.6.1.	(#. Conduits),	In. Size,	Туре
10.6.2.	(#. Conduits),	In. Size,	Туре
10.6.3.	(#. Conduits),	In. Size,	Туре
10.6.4.	(#. Conduits).	In. Size.	Type

- 10.7. Primary interior conduit may be installed beneath the vault floor provided vault floor is located at street level and is completely resting on earth.
- 10.8. Cable troughs may be installed in vault floor as substitute for primary interior conduits. Customer to submit specification to SDG&E for approval prior to fabrication. Allow 6 inches of width for each set of distribution cables and 7in of width for each set of feeder cables. The maximum width of any trough will be 30in.
- 10.9. Trough covers will be designed to withstand a minimum of 20,600 lbs traffic loading capacity (AASHTO H20 and ASTM C 857). Trough cover surfaces must be smooth textured to allow easy pass-over by small roller wheels. Trough covers will be flush mounted and have flush mounted



11/20/2018

SDG&E ELECTRIC VAULT REQUIREMENTS AND SPECIFICATIONS

Page 11 of 31

lifting handles on each end, or 1in lifting hole on both ends. Trough cover sections will be limited to a maximum weight of 80 lbs.

- 10.10. Cable troughs may not pass beneath floor mounted electric equipment. Troughs may terminate beneath floor mounted electric equipment.
- 10.11. Cable trays may be installed as substitute for primary interior conduits. See section 15.

11. CUSTOMER SERVICE CONDUIT:

- 11.1. Service conduits are only permitted when transformer vault is located at street level and vault floor is resting on earth. Combinations of 3 or 4 inch service conduits may be used provided they do not exceed 6 conduits total. A maximum of 5 5 inch service conduits may serve commercial & industrial boards up to 2,000 Amps. A maximum of 5 5 inch service conduits may serve residential & multifamily boards up to 3,500 Amps.
- 11.2. In addition to truck access required in section 3 above, line truck access is to be provided as indicated in SDG&E Service Standards & Guide, pg 16, when service conduits will be installed.
- 11.3. Service conduit requirements exceeding quantities stated above will require bus duct, rather than conduit, between secondary side of transformer and customer service equipment. When transformer vault is not on street level, and is not resting on earth, bus duct is required between secondary side of transformer and customer service equipment.
- 11.4. Install _____conduits from secondary side of transformer to customers pull section as indicated on sheet **XX** of **YY**. Terminate primary and service conduits at least 2in above floor to permit sealing (see section 1.6 & 1.7 above)
- 11.5. When more than one pull-section is served by the same transformer and the total number of conduits exceeds those listed above, bus duct will be required.
- 11.6. Any and all electric service conduits passing through vault floor shall be sealed water-tight with water and oil resistant materials. See SDGE Underground Standard 3960 for required spacing and specifications to be provided between conduits to allow use of sealing tools. See section 1.9 above for additional requirements

12. SERVICE ENTRANCE, BUS DUCT:

- 12.1. Service bus way from customer's service equipment to transformer. The design and location must be approved by SDG&E prior to fabrication. Refer to attached enclosure for straight bus section and bus entrance box. For attachment to transformer housing, bus bar configuration and transformer housing see illustrations in section 18 for details/specifications. Bus and entrance box to be permanently supported as required. Horizontal bus sections within vault to maintain 7ft-6in vertical clearance above vault floor. Where bus enters vault room, opening to be sealed following bus installation. Bus ampacity to match or exceed panel rating.
- 12.2. Customer service entrance installation to comply with all local codes and ordinances.



11/20/2018

SDG&E ELECTRIC VAULT REQUIREMENTS AND SPECIFICATIONS

Page 12 of 31

13. CUSTOMER'S METERING FACILITIES:

13.1. Customer's meter board shall be constructed in accordance with SDG&E's service guide requirements. Manufacturer shall submit drawings to SDG&E Service Standards group for approval prior to fabrication.

14. COMMUNICATIONS CONDUIT:

14.1. SCADA (Supervisory Control and Data Acquisition): One 4 inch communications conduit shall be extended from customer vault to closest SDG&E substructure (for supervisory cable). Or one 4 inch conduit shall be extended to anticipated/future SCADA antenna location (for coax cable). And one 1 inch conduit shall be extended from customer vault to project telephone equipment area (telephone line). Coordinate with SDG&E Project Management department to determine specific requirement.

15. CABLE TRAY:

- 15.1. Cable trays are **not** preferred; however, the installation of cable trays may be necessary when circumstances prevent the installation of either (primary) conduit or trough, such as structurally thin floors. Customer to submit specifications to SDG&E for approval prior to fabrication.
- 15.2. Refer to Article 392 of the National Electric Code (NEC) for guidelines in selecting the proper cable tray type. (The type of cable to be installed in the tray will dictate the type of cable tray needed).
- 15.3. Refer to Article 392 of the National Electric Code (NEC) for guidelines in calculating the cable tray depth and width. (The type and number of cables to be installed will dictate the depth and width).
- 15.4. Cable tray side rail height should be at least 1in higher than the load depth (the depth of the largest cable).
- 15.5. Cable tray radius: The nominal (inside) bending radius for curved sections of cable trays shall not be less than the minimum allowable bending radius for the largest (triplexed) cable to be installed in the tray. Refer to SDG&E Underground Standard pg. 4004 for a listing of minimum cable bending radius.
- 15.6. Cable tray load/span classification describes the cable tray's load carrying capability for a specific support span. A classification should be selected that reflects the actual working load for each application. Refer to SDG&E Underground Standard pg. 4003.1 for a listing of SDG&E cable weights.
- 15.7. Cable trays shall hang not less than 7 ft-6 in above the vault floor.

16. UNISTRUT HANGERS:

- 16.1. Unistrut hangers shall be used to support cable trays and shall be suspended from ceiling of vault. Each unistrut hanger shall be capable of supporting 500 lbs. Unistruts will be spaced such that the maximum load at each unistrut hanger is no more that 250 lbs.
- 16.2. Sufficient unistrut hangers shall be installed such that not more than one cable tray splice plate connection is located between hangers. Curved sections shall have at least one unistrut hanger at the center of the curved section.



11/20/2018

SDG&E **ELECTRIC VAULT** REQUIREMENTS AND SPECIFICATIONS

Page 13 of 31

17.

SDG 17.1.		L FURNISH AND INSTA	ALL:
			kV/_volt connected for three-phase 4-wire service
	17.1.2.	Transformer(s) (weightlbs)	kV/_volt connected for three-phase 4-wire service
	17.1.3.	Transformer(s)service (weightlbs)	kV. 120/240 volt connected for 1phase 3wire
17.2.	12KV D	istribution Cable and Con	nectors
	17.2.1.	transformers, (c)wa	SDG&E will furnish and install in vault (a) cable taps, (b) y switch (lbs), (d) wall-mounted fuse cabinet/s and fuses () SCADA and communication equipment.
		17.2.1.1. Equip	ment Dimensions
		17.2.1.1.1.	Cable Taps
		17.2.1.1.2.	Transformers
		17.2.1.1.3.	Switches
		17.2.1.1.4.	Fuse Cabinets
		17.2.1.1.5.	Capacitors
		17.2.1.1.6.	SCADA and Communication Equipment
	17.2.2.	transformer secondary terr	&E will furnish and install service entrance conductors from minals to customer's service pull section only when criteria in

section 10.1 (above) are satisfied. Otherwise customer will install bus duct.

NOTE - CUSTOMER SERVICE ENTRANCE DESIGN AND LOCATION TO BE APPROVED BY SDG&E PRIOR TO FABRICATION

11/20/2018

SDG&E ELECTRIC VAULT REQUIREMENTS AND SPECIFICATIONS

Page 14 of 31

18. 18. BUS DUCT INTO PAD-MOUNTED TRANSFORMER:

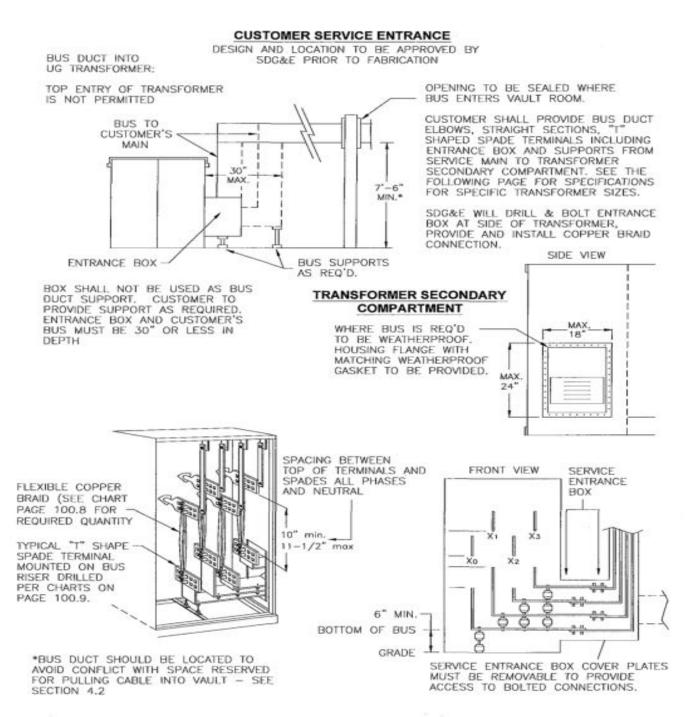


Figure 2 - Typical bus duct configuration for pad-mounted transformer.




11/20/2018

SDG&E ELECTRIC VAULT REQUIREMENTS AND SPECIFICATIONS

Page 15 of 31

CUSTOMER SERVICE ENTRANCE BOX FOR 75 KVA TRANSFORMER

DESIGN AND LOCATION TO BE APPROVED BY SDG&E PRIOR TO FABRICATION

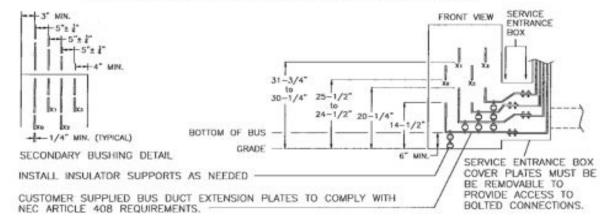

CUSTOMER SERVICE ENTRANCE BOX FOR 225 KVA, 300 KVA & 500 KVA TRANSFORMER DESIGN AND LOCATION TO BE APPROVED BY SDG&E PRIOR TO FABRICATION

-3" MIN. SERVICE FRONT VIEW ENTRANCE 6"± 1" BOX -6"± i" 6"t 1" ++ 4" MN. 37-3/4" 36-1/4" 29-28-1/2" 25 18 BOTTOM OF BUS --1/4" MIN. (TYPICAL) GRADE -SECONDARY BUSHING DETAIL 6" MIN SERVICE ENTRANCE BOX COVER PLATES MUST BE INSTALL INSULATOR SUPPORTS AS NEEDED -BE REMOVABLE TO PROVIDE ACCESS TO CUSTOMER SUPPLIED BUS DUCT EXTENSION PLATES TO COMPLY WITH BOLTED CONNECTIONS. NEC ARTICLE 408 REQUIREMENTS.

CUSTOMER SERVICE ENTRANCE BOX FOR 750 KVA, or LARGER, TRANSFORMER

DESIGN AND LOCATION TO BE APPROVED BY SDG&E PRIOR TO FABRICATION SERVICE FRONT VIEW 3" MIN. **ENTRANCE** +6":1" BOX 52-3/4 44-1/2 51-1/4" 43-1/2" 41-14" 33-1/2" BOTTOM OF BUS --1/4" MIN. (TYPICAL) GRADE SECONDARY BUSHING DETAIL 6" MIN. SERVICE ENTRANCE BOX COVER PLATES MUST BE INSTALL INSULATOR SUPPORTS AS NEEDED -BE REMOVABLE TO PROVIDE ACCESS TO CUSTOMER SUPPLIED BUS DUCT EXTENSION PLATES TO COMPLY WITH BOLTED CONNECTIONS. NEC ARTICLE 408 REQUIREMENTS.

Figure 3 - Typical service entrance configuration for various sizes of transformers.



11/20/2018

SDG&E ELECTRIC VAULT REQUIREMENTS AND SPECIFICATIONS

Page 16 of 31

19. COPPER BRAID SIZING CHART:

19.1. Three-phase padmount transformers (number of 600 amp secondary braided jumpers per phase to be used)

SECONDARY VOLTAGE

KVA	208Y/120	240 DELTA	480Y/277
75	1	1	1
150	1	1	1
225	2	2	1
300	2	2	1
500	4	3	2
750	6	_	3
1000	7	_	3
1500	11	_	5
2000	_	_	6
2500	_	_	8
3000	_	_	9

Table 1 - Number of 600A secondary braided jumpers based on transformer kVA size and secondary voltage.

SDG&E ELECTRIC VAULT REQUIREMENTS AND SPECIFICATIONS

Page 17 of 31

20. LOW VOLTAGE TERMINALS:

LOW VOLTAGE TERMINALS

KVA X –6 HOLES	KVA X –6 HOLES	KVA X –6 HOLES	KVA X –6 HOLES	VOLTAG E
	500	750	1000	208Y/120
750	1000	1500	2000 – 3000	480Y/277

Table 2 - Number of "T" spade terminal holes based on transformer kVA size and secondary terminal voltages.

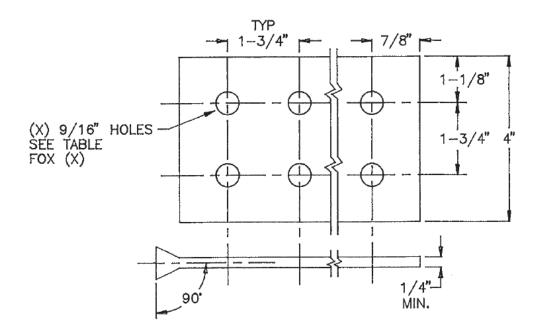


Figure 4 - "T" Spade terminal dimensions.

SDG&E ELECTRIC VAULT REQUIREMENTS AND SPECIFICATIONS

Page 18 of 31

A MIN.	KVA	B MIN.	E				
5±1/4"	75	6±1/4"	27±1/2"				
5±1/4"	150	6±1/4"	27±1/2"				
6±1/4"	225	8±1/4"	31±1/2"				
6±1/4"	300	8±1/4"	31±1/2"				
6±1/4"	500	8±1/4"	31±1/2"				
6±1/4"	750	8±1/4"	46±1/2"				
6±1/4"	1000 - 3000	8±1/4"	46±1/2"				

 Table 3 - Secondary bushing spatial dimensions.

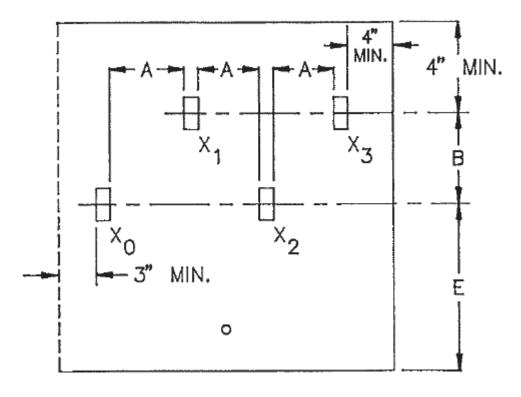


Figure 5 - Secondary bushing spatial diagram.




11/20/2018

SDG&E ELECTRIC VAULT REQUIREMENTS AND SPECIFICATIONS

Page 19 of 31

21. INTERNAL VAULT WIRING

21.1. **120 – 208V Vault** (Alternate, only use if 277-480V not present)

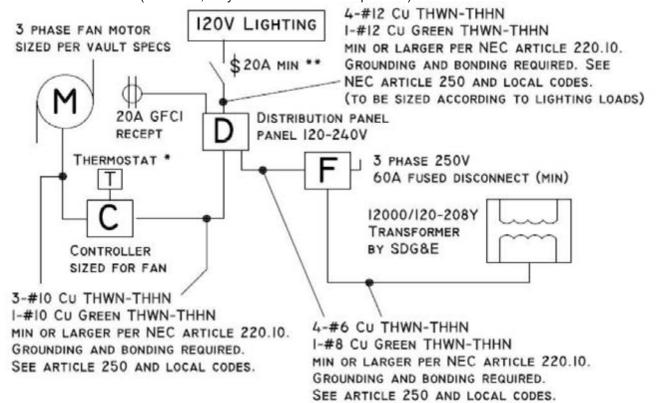

120-208V Vault

- * THERMOSTAT TO BE MOUNTED AWAY FROM INTAKE AND EXHAUST VENTS IN ANY EASILY ACCESSIBLE LOCATION.
- ** LIGHT SWITCH WITH LIGHTED SWITCH PLATE REQUIRED INSIDE VAULT (A) ADJACENT TO PERSONNEL ACCESS DOOR AND (B) BELOW 34" CAST IRON COVER/PERSONNEL ACCESS OPENING, 48" ABOVE THE FLOOR.

NOTE: ANY MODIFICATIONS OR ADDITIONS TO THESE SPECIFICATIONS SHALL COMPLY WITH ALL APPLICABLE NEC AND LOCAL CODES.




11/20/2018

SDG&E ELECTRIC VAULT REQUIREMENTS AND SPECIFICATIONS

Page 20 of 31

21.2. **277 – 480V Vault** (Preferred)

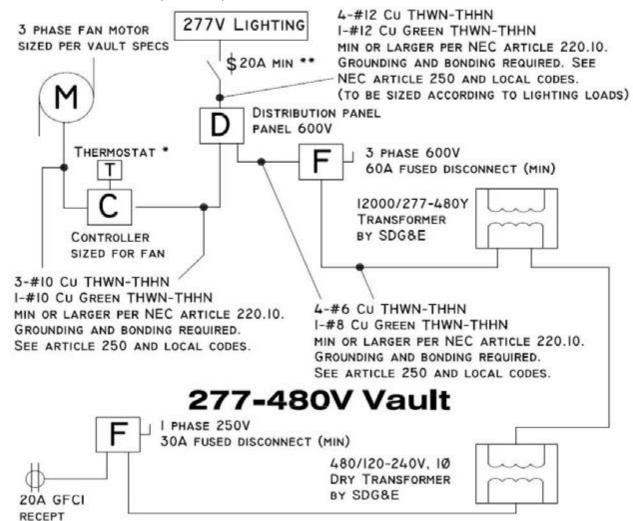

120V Vault Power from 277-480 Y Transformer

- * THERMOSTAT TO BE MOUNTED AWAY FROM INTAKE AND EXHAUST VENTS IN ANY EASILY ACCESSILBLE LOCATION.
- ** LIGHT SWITCH WITH LIGHTED SWITCH PLATE REQUIRED INSIDE VAULT (A) ADJACENT TO PERSONNEL ACCESS DOOR AND (B) BELOW 34" CAST IRON COVER/PERSONNEL ACCESS OPENING, 48" ABOVE THE FLOOR.

NOTE: ANY MODIFICATIONS OR ADDITIONS TO THESE SPECIFICATIONS SHALL COMPLY WITH ALL APPLICABLE NEC AND LOCAL CODES.

SDG&E ELECTRIC VAULT REQUIREMENTS AND SPECIFICATIONS

Page 21 of 31

22. EQUIPMENT OPENINGS IN VAULT WALL:

- 22.1. 10ft X 10ft Door required for equipment opening. May be a roll-up door or conventional.
- 22.2. Either style door must be Three-Hour Fire Rated. See section 3.1 and 3.2.

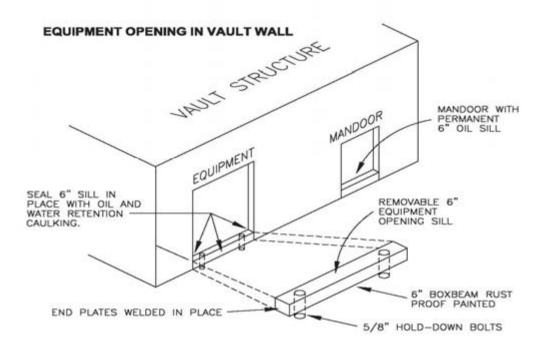


Figure 6 - At Grade vault equipment and personnel access door.

SDG&E ELECTRIC VAULT REQUIREMENTS AND SPECIFICATIONS

Page 22 of 31

23. ELECTRIC VAULT LOCATION & ACCESSIBILITY:

23.1. At Grade Vault (Preferred):

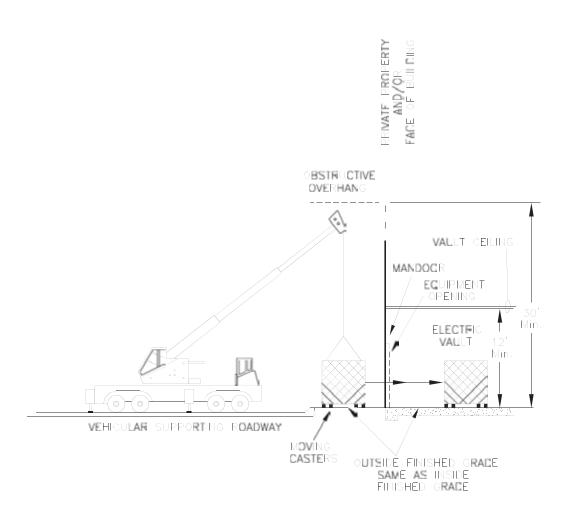


Figure 7 - Access to equipment openings for At Grade Vaults.

SDG&E ELECTRIC VAULT REQUIREMENTS AND SPECIFICATIONS

Page 23 of 31

23.2. Below Grade Vault (Alternate):

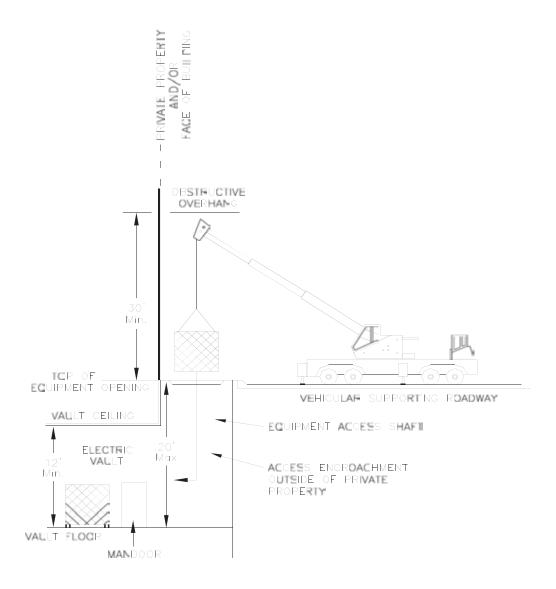


Figure 7 - Access to equipment for Below Grade vaults.

11/20/2018

SDG&E ELECTRIC VAULT REQUIREMENTS AND SPECIFICATIONS

Page 24 of 31

24. VAULT INTERNAL DIMENSIONS: BELOW GRADE & STREET LEVEL VAULTS

Customer Type	Trans	nber of formers ^{26.1)}	Clear and unobstructed space (26.1/.2 /.3/.5)	Equipment opening & personnel access opening				
	1Ø	3Ø						
Residential	1	1	18' X 16' (at grade)	(not required at grade)				
Only	1	1	18' X 16' (below grade)	17' X 12' (min)				
		1	20' X 44' ^(26.4)	17' X 12' (min)				
				(not required at grade)				
Commercial or Combination		2	36½ X 29' or 20' x 57'	17' X 12' (min)				
w/ Residential				(not required at grade)				
		3	20' x 70'	17' X 12' (min)				
				(not required at grade)				

Table 4 – Vault dimensions based on type of service and equipment needs.

- 24.1. Customer must contact SDG&E Project Management department to determine dimensions for transformer combinations not listed. Contact SDG&E prior to submitting architectural building plans for Municipal approval.
- 24.2. Customer desiring deviation from standard vault dimensions must make formal written request to SDG&E Project Management department for consideration. Requests must be submitted to SDG&E prior to submitting architectural building plans for Municipal approval.
- 24.3. If customer is not able to provide clear & unobstructed space (no columns) in the dimensions specified above, please contact SDG&E Project Management department to determine acceptable alternative to prescribed dimensions above. Customer must coordinate with SDG&E prior to submitting architectural building plans for Municipal approval.
- 24.4. Customer may use 36½ft x 29ft dimensions if convenient.
- 24.5. Customer may provide larger vault than minimum dimensions listed above.

11/20/2018

SDG&E ELECTRIC VAULT REQUIREMENTS AND SPECIFICATIONS

Page 25 of 31

25. LADDER INSTALLATION FOR VAULTS GREATER THAN 12ft (Below Grade)

- 25.1. Minimum Vault Depth 12ft, Maximum Vault Depth 20ft.
- 25.2. Sump hole required, centered directly below personnel accessopening
- 25.3. Installation of permanent ladder not required in personnel access opening. SDG&E will supply ladder when needed.

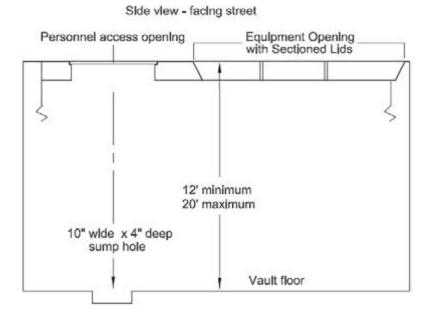


Figure 8 - Ladder installation details.



11/20/2018

SDG&E ELECTRIC VAULT REQUIREMENTS AND SPECIFICATIONS

Page 26 of 31

26. VAULT EQUIPMENT COVER and PERSONNEL ACCESS OPENING (Below Grade)

- 26.1. Inside dimension of equipment opening shall measure 10ft x 10ft. Customer shall provide removable three-hour fire rated three-part concrete equipment opening covers. No coverings or facades are permitted over these covers unless an integral part of the covers themselves. Maximum weight of each section is not to exceed 4,800 lbs.
- 26.2. Customer to provide 4 lifting inserts with removable plugs (to keep out debris) near each corner of each equipment opening cover/section. Lifting inserts shall be 1in threaded coil inserts with 4,500 lbs safe working load tension see section 3 & 4.
- 26.3. Personnel access opening (manhole) shall measure 30 inches in diameter with 34 inch diameter cast iron cover and recessed stainless steel penta-head bolts (4 total). See SDG&E Underground Standards page 3332. Personnel access opening to be at final grade. No coverings are permitted over this opening.
- 26.4. Customer to submit plans approved by a civil engineer registered in the State of California verifying the structural integrity of equipment opening covers and personnel access opening cover to withstand (AASHTO) HS-20 loading. Equipment opening cover shall be designed in accordance with SDG&E Underground Construction Standards. Plans to be submitted to SDG&E prior to construction/manufacture of vault roof and sectioned equipment opening.
- 26.5. Café fences, railings, partitions, enclosures, screens, barriers, walls, tables, chairs, umbrellas, podiums, or any other miscellaneous structures or furniture are not permitted above equipment opening cover or personnel access opening cover, temporarily or otherwise. Twenty four hour access for emergency and/or routine removal of covers is to be maintained at all times.
- 26.6. Equipment opening covers and personnel access open cover to sit flush with and at same grade as surrounding sidewalk.
- 26.7. Customer shall install felt insulation between concrete equipment opening covers and metal side rails/struts to prevent surface vacuum buildup between covers and side rails. Install felt insulation such that top horizontal surface of insulation is ½ inch 1inch below top surface of covers. Customer to seal perimeter of equipment opening covers with removable ultraviolet/water/oil resistant caulking.

SDG&E ELECTRIC VAULT REQUIREMENTS AND SPECIFICATIONS

Page 27 of 31

26.8. Equipment Opening & Personnel Access Opening shall be no more than 2 ft from edge of curb*.

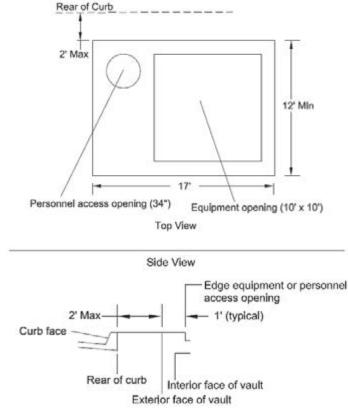


Figure 9 - Proximity of Below Grade Vault equipment and personnel access opening to street.

*Note: Customer is not permitted to install tables, chairs, partitions, posts, signs, screens, walls, fences, railings or barriers of any nature above or in front of SDG&E equipment opening or personnel access opening.

26.9. The following depiction shows typical arrangements of the "Clear& Unobstructed Space" (vault space for equipment) to the "Equipment and Personnel Access Opening".

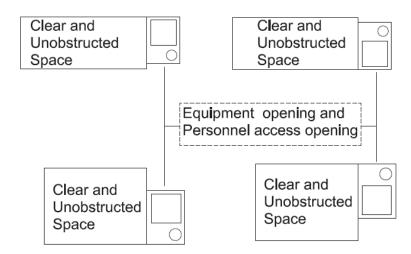


Figure 10 - Typical arrangement of vault room in relation to equipment and personnel access opening.

SDG&E ELECTRIC VAULT REQUIREMENTS AND SPECIFICATIONS

Page 28 of 31

27. TYPICAL VAULT CONFIGURATIONS (AT & BELOW GRADE)

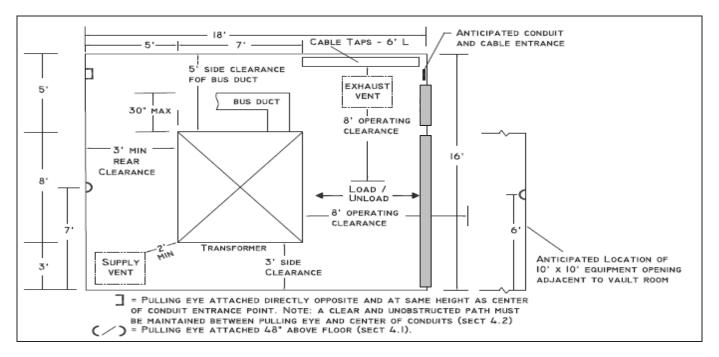


Figure 11 - Typical below grade residential vault configuration for one transformer.

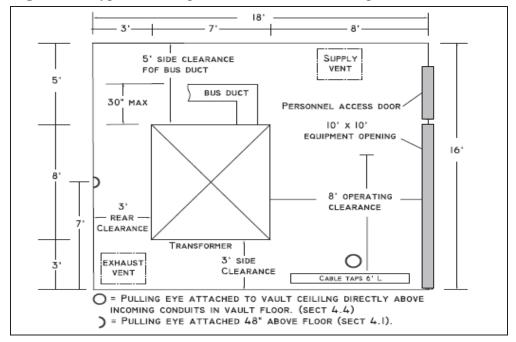


Figure 12 - Typical at grade residential vault configuration for one transformer

Page 29 of 31

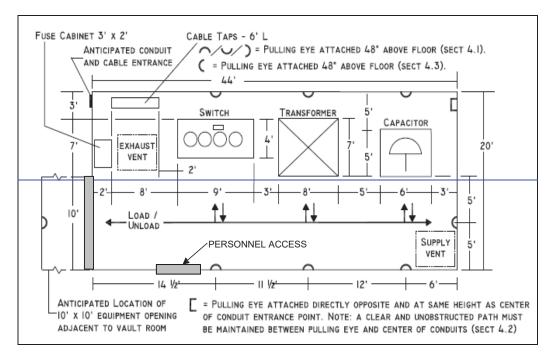


Figure 13 - Typical below grade commercial vault configuration for one transformer.

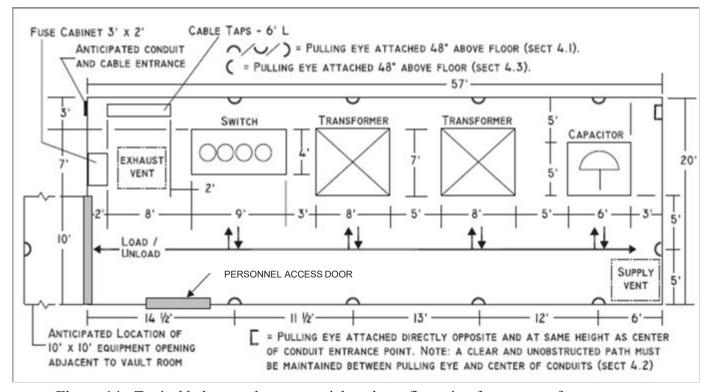


Figure 14 - Typical below grade commercial vault configuration for two transformers.

SDG&E ELECTRIC VAULT REQUIREMENTS AND SPECIFICATIONS

Page 30 of 31

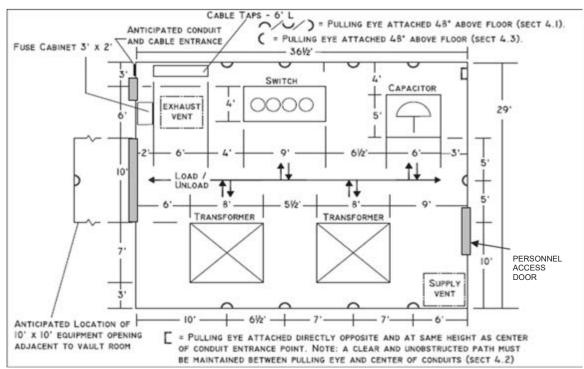


Figure 15 - Typical (square) below grade commercial vault configuration for two transformers.



11/20/2018

SDG&E ELECTRIC VAULT REQUIREMENTS AND SPECIFICATIONS

Page 31 of 31

28. CONSTRUCTION & MAINTENANCE RESPONSIBILITIES:

The customer / owner shall furnish, construct and own the transformer vault facilities as specified. The customer / owner will be responsible for the maintenance of the vault facilities installed for the duration of service. This includes any portion of the vault structure extending into the public right-of-way, or outside of the project boundary.

The customer, owner or authorized representative agrees to provide, construct and maintain permanent truck & equipment access, and boom clearance for SDG&E's use at any equipment access opening located within the customer /owner's land. See sections 3.3 - 3.8 for specific requirements. Customer, owner or authorized representative also agrees to position equipment access opening that is adjacent to public right-of-way or in public right-of-way such that it provides the same access as when located within customer / owner's land. Access route shall be capable of supporting truck weight class H20 (20 tons per axel).

SDG&E will be represented in the field by an inspector and all work and material shall be subject at all times to inspection. Our inspector may be contacted prior to the start of your construction to answer any question you may have concerning your project. Final acceptance by SDG&E will be made when you have completed all work to the satisfaction of our inspector. The meters can only be set after final acceptance of your work, completion of our work, application for service, and receipt of final building inspection clearance.

All materials, work and work areas shall comply with the CAL-OSHA, Federal OSHA, and all other applicable federal, state, or local safety laws or rules that are necessary to protect applicant's and utility's employees, the public, and workers during the time of construction.

By proceeding with this installation, it is understood that you agree to all the stipulations set forth in these specifications and drawings indicated herein.

Customer / Owner	Date
Customer (print name)	
Authorized customer representative	Date
Authorized customer representative (print name)	
SDG&E representative	Date
SDG&E representative (print name)	

<u>PAGE</u>	SUBJECT
5001	TABLE OF CONTENTS
5010	TRENCHLESS CONSTRUCTION - GENERAL
5020	TRENCHLESS CONSTRUCTION - JACK & BORE - REQUIREMENTS
5030	TRENCHLESS CONSTRUCTION - JACK & BORE - LAYOUT
5040	TRENCHLESS CONSTRUCTION - HORIZONTAL DIRECTIONAL DRILLING - REQUIREMENTS
5050	TRENCHLESS CONSTRUCTION - HORIZONTAL DIRECTIONAL DRILLING - LAYOUT
5060	TRENCHLESS CONSTRUCTION - SECTION VIEWS - CASING BORE
5070	TRENCHLESS CONSTRUCTION - SECTION VIEWS - EARTH BORE

© 1998 - 2020 San Diego Gas & Electric Company. All Rights Reserved. Removal Of This Copyright Notice Without Permission Is Not Permitted Under Law.

REV	CHANGE	DR	BY	DSN	APV	DATE	REV		CHA	٩NG	iΕ	DR	BY	DSN	APV	DATE
С							F									
В							Е									
Α	ORIGINAL ISSUE	EDM	ARW	JES	CZH	2/29/2020	D									
	Indicates I	_atest	Revis	ion		Completely F	Revise	d X	New Page		Information Re	move	d			

SHEET 1 OF 1

SDG&E ELECTRIC UNDERGROUND CONSTRUCTION STANDARDS

TRENCHLESS CONSTRUCTION TABLE OF CONTENTS

UG5001.1

SCOPE: THE SCOPE OF THIS STANDARD IS TO PROVIDE GENERAL REQUIREMENTS FOR TRENCHLESS CONSTRUCTION METHODS USED TO CONSTRUCT UNDERGROUND ELECTRIC DISTRIBUTION FACILITIES.

INSTALLATION: NONE

BILL OF MATERIALS: NONE

NOTES:

I. POLICY:

- a. A QUALIFIED ELECTRICAL WORKER (QEW) SHALL BE PRESENT DURING ALL TRENCHLESS OPERATIONS.
- b. REFER TO UG3002 FOR SAFETY, PEDESTRIAN CONTROL PLANS, BARRICADING, ACCESSIBILITY AND OTHER APPLICABLE POLICIES.
- c. REFER TO UG3370 AND UG3371 FOR HORIZONTAL AND VERTICAL UTILITY SEPARATION AND DEPTH REQUIREMENTS.
- d. THE TRENCHLESS CONTRACTOR MUST ATTEND THE PRECONSTRUCTION MEETING.

II. RESPONSIBILITIES & QUALIFICATIONS:

- a. **TRENCHLESS CONTRACTOR** SHALL HAVE A MINIMUM OF 5 YEARS EXPERIENCE OF SUCCESSFUL TRENCHLESS CONSTRUCTION. ADDITIONALLY, THIS CONTRACTOR SHALL ENSURE THAT THE END ELEVATIONS OF THE NEW TRENCHLESS ALIGNMENT MATCH THE UNDERGROUND SEGMENTS TO WHICH THEY ARE TO BE CONNECTED.
- b. **DISTRIBUTION DISTRICTS** ARE RESPONSIBLE FOR THE IMPLEMENTATION OF THIS DOCUMENT.
- c. ENGINEER IS RESPONSIBLE FOR THE DESIGN OF CASING AND/OR EARTH BORES AS WELL AS THE CONDUIT CONFIGURATION IN CONFORMANCE WITH THIS STANDARD. THE ENGINEER WILL PROVIDE THE FOLLOWING DELIVERABLES: DRAWINGS, SPECIFICATIONS AND CALCULATIONS. CERTAIN PROJECTS WILL REQUIRE ADDITIONAL DELIVERABLES AT THE DETERMINATION OF THE DISTRIBUTION ENGINEER/CSE: GEOTECHNICAL INVESTIGATION, SWPPP, WPCP AND/OR DEWATERING PLAN.
- d. **DISTRIBUTION ENGINEER/CSE** IS RESPONSIBLE FOR REVIEW OF DESIGN AND SUBMITTALS FOR CONFORMANCE WITH THIS STANDARD.
- e. FIELD EMPLOYEES ARE RESPONSIBLE FOR ADHERENCE TO THIS STANDARD REGARDING SAFETY AND CONSTRUCTION OUALITY.
- f. REFER TO UG3002 FOR ADDITIONAL EMPLOYEE DUTIES AND RESPONSIBILITIES.

III. DEFINITIONS:

CARRIER PIPE - THESE ARE THE ELECTRICAL CONDUITS INSTALLED IN A CASING PIPE OR AN EARTH BORE.

CASING PIPE - THE OUTERMOST PIPE WHICH CARRIES THE LOADING FROM VERTICAL LIVE AND DEAD LOADING AS WELL AS LOADING DURING INSTALLATION.

GOVERNING AGENCY/RESPONSIBLE AUTHORITY - THE AGENCY OR OWNER WHICH IS RESPONSIBLE FOR THE LOCATION IN WHICH THE WORK WILL BE PERFORMED. THIS INCLUDES BUT IS NOT LIMITED TO COUNTIES, CITIES, RAILWAY AGENCIES, HIGHWAY AGENCIES AND OWNERS OF BELOW GRADE UTILITIES.

"GREENBOOK" - STANDARD SPECIFICATIONS FOR PUBLIC WORKS CONSTRUCTION, LATEST EDITION.

JACK & BORE - A METHOD OF TRENCHLESS CONSTRUCTION BY WHICH A TUNNEL IS DRILLED BY A BORING UNIT AND A CASING PIPE IS JACKED FORWARD WITHIN THE TUNNEL.

HORIZONTAL DIRECTIONAL DRILLING (HDD) - A METHOD OF TRENCHLESS CONSTRUCTION THAT INVOLVES DRILLING A PILOT HOLE, REAMING THE PILOT HOLE TO A LARGER SIZE AND PULLING A CARRIER PIPE THROUGH.

PORTAL STABILIZATION - WHERE THE NEW TUNNELED PIPELINE ENTERS OR EXITS A STABILIZED SHAFT.

© 1998	- 2020 San Diego Gas & Electric Co	mpany	. All F	Rights	Rese	ved. Remov	al Of ⁻	This Copyright Notice Without Permission	Is Not	Perm	nitted l	Jnder	Law.

REV	CHANGE	DR	BY	DSN	APV	DATE	REV	CHANGE	DR	BY	DSN	APV	DATE
С							F						
В							Е						
Α	ORIGINAL ISSUE	EDM	ARW	JES	CZH	2/29/2020	D						

SHEET 1 OF 4 SDG&E ELECTRIC UNDERGROUND CONSTRUCTION STANDARDS

Completely Revised | X | New Page |

Information Removed

IV. ABBREVIATIONS:

BNSF BURLINGTON NORTHERN SANTA FE RAILWAY

CLSM CONTROLLED LOW STRENGTH MATERIAL

CSE SDG&E CIVIL/STRUCTURAL ENGINEERING DEPARTMENT

DR PIPE DIMENSION RATION (OUTSIDE DIAMETER/WALL THICKNESS)

HDPE HIGH DENSITY POLYETHYLENE

MTS METROPOLITAN TRANSIT SYSTEM

OD OUTER DIAMETER

PE POLYETHYLENE

ROW RIGHT OF WAY

SWPPP STORM WATER POLLUTION PREVENTION PLAN

t PIPE WALL THICKNESS

WPCP WATER POLLUTION CONTROL PLAN

V. GEOTECHNICAL INVESTIGATION:

- a. GEOTECHNICAL INVESTIGATIONS SHALL BE CONDUCTED AT THE DISCRETION OF THE CONTRACTOR OR WHEN DIRECTED BY SDG&E. WHETHER INVESTIGATIONS ARE CONDUCTED OR NOT, THE CONTRACTOR TAKES FULL RESPONSIBILITY FOR THE GEOTECHNICAL CONDITIONS. IF A GEOTECHNICAL INVESTIGATION IS PERFORMED IT SHALL BE INCLUDED AS A BID ITEM.
- b. WHEN A GEOTECHNICAL INVESTIGATION IS WARRANTED IT SHALL INCLUDE THE FOLLOWING: GRADATION CURVES FOR GRANULAR SOIL, STANDARD PENETRATION TEST VALUES, CORED SAMPLES OF ROCK WITH LITHOLOGIC DESCRIPTION ROCK QUALITY DESIGNATION, UNCONFINED COMPRESSIVE STRENGTH OF ROCK, MOHS HARDNESS FOR ROCK SAMPLES, UNIT WEIGHT, ATTERBERG LIMITS, COHESION COEFFICIENT, SOIL FRICTION ANGLE, SOIL CONTAMINATIONS, AND RECOMMENDATIONS.

VI. GROUNDWATER ELEVATION:

a. IF THE GROUNDWATER ELEVATION IS WITHIN TWO (2) FEET OF THE BOTTOM OF THE CASING PIPE OR DRILLED HOLE, THE CONTRACTOR WILL BE REQUIRED TO PERFORM DEWATERING PROCEDURES

VII. PERMITTING:

- a. REQUIRED RAILWAY CROSSING (MTS/BNSF) PERMITS INCLUDE BUT ARE NOT LIMITED TO TTRAFFIC CONTROL, ENCROACHMENT, SWPPP, ENVIRONMENTAL, AND THIRD-PARTY UTILITIES. FOLLOW MTS/BNSF REQUIREMENTS.
- b. REQUIRED SIDEWALK/ROADWAY CROSSING PERMITS INCLUDE BUT ARE NOT LIMITED TO TTRAFFIC CONTROL, ENCROACHMENT, SWPPP, ENVIRONMENTAL, AND THIRD-PARTY UTILITIES. FOLLOW GOVERNING AGENCY REQUIREMENTS.
- c. THE CONTRACTOR IS RESPONSIBLE FOR SUBMITTING PERMITTING PACKAGE(S) TO GOVERNING AGENCIES FOR REVIEW AND APPROVAL.

© 1998 - 2020 San Diego Gas & Electric Company. All Rights Reserved. Removal Of This Copyright Notice Without Permission Is Not Permitted Under Law.

REV	CHANGE	DR	BY	DSN	APV	DATE	REV	CHANGE	DR	BY	DSN	APV	DATE
С							F						
В							Е						
Α	ORIGINAL ISSUE	EDM	ARW	JES	CZH	2/29/2020	D						
	Indicates I	Latest	Revis	ion		Completely F	Revise	d X New Page Information Rem	noved	t			

SHEET 2 OF 4

SDG&E ELECTRIC UNDERGROUND CONSTRUCTION STANDARDS

TRENCHLESS CONSTRUCTION GENERAL

UG5010.2

VIII. INSPECTION REQUIREMENTS:

- a. JACK & BORE: PUSH AN INSPECTION CAMERA THROUGH THE ENTIRE INSERTED CASING PIPE. ALL POTENTIAL OBSTRUCTIONS SHALL BE REMOVED PRIOR TO INSERTION OF THE CARRIER PIPE.
- b. STANDBY REQUIREMENTS APPLY TO TRENCHLESS ALIGNMENTS THAT CROSS ELECTRIC AND/OR GAS LINES.
- c. CONTRACTOR SHALL COORDINATE INSPECTION REQUIREMENTS WITH GOVERNING AGENCIES, UTILITY OWNERS, ROAD AND RAILWAY AGENCIES.
- d. AN MTS REPRESENTATIVE SHALL BE PRESENT AT ALL TIME DURING CONSTRUCTION IN MTS ROW. WORK PERFORMED WITHOUT AN MTS INSPECTOR OR WITHOUT WRITTEN APPROVAL FROM MTS WILL NOT BE ACCEPTED.

IX. WELDING:

- a. ANY AND ALL WELDING SHALL BE PERFORMED IN ACCORDANCE WITH STRUCTURAL WELDING CODE AWS D1.1 AND GREENBOOK SECTION 304-1.
- b. WELDERS SHALL BE QUALIFIED IN ACCORDANCE WITH AWS QC7.

XI. MANDREL TESTING:

a. PERFORM MANDREL TESTING ON ALL PLASTIC PIPES TO CONFIRM DEFLECTION HAS NOT EXCEEDED 5% OF TOTAL LENGTH.

XII. CASING PIPE MATERIAL:

- a. CASING PIPE SHALL BE STEEL MANUFACTURED IN ACCORDANCE WITH ASTM A53, GRADE A OR B.
- b. PIPE CONNECTIONS SHALL BE WELDED CONNECTIONS.
- c. COATINGS FOR CORROSION OR ABRASION RESISTANCE MAY BE REQUIRED BASED ON GEOTECHNICAL INVESTIGATION AT THE DETERMINATION OF THE ENGINEER.

XIII. CARRIER PIPE MATERIALS:

- a. ACCEPTABLE MATERIALS INCLUDE PVC, PE OR HDPE.
- b. PLASTIC PIPE SHALL BE DR 11 OR GREATER.
- c. ALL JOINTS FOR HDD SHALL BE FUSHION TYPE
- d. FOR APPLICATIONS WITHOUT A STEEL CASING, A CONDUCTIVE TRACER WIRE SHALL BE INSTALLED.

XIV. BORING UNIT:

a. BORING UNIT MUST BE OF SUFFICIENT SIZE TO MEET TORQUE REQUIREMENTS FOR TRENCHLESS INSTALLATION.

XV. GROUT:

a. VOID SPACE BETWEEN CASING AND CARRIER PIPE SHALL BE FILLED WITH CLSM PER SECTION 201-6 OF THE GREENBOOK.

XVI. SUBMITTALS:

- a. WHEN A GEOTECHNICAL INVESTIGATION IS PERFORMED IT SHALL BE SUBMITTED TO SDG&E FOR RECORD PURPOSES.
- b. DESIGN PLANS, SPECIFICATIONS AND CALCULATIONS FOR TEMPORARY SHORING AND SUB STRUCTURES SHALL BE SUBMITTED FOR REVIEW BY DISTRIBUTION ENGINEERING. ALL SUBMITTALS SHALL BE STAMPED BY A REGISTERED CIVIL ENGINEER WITH A MINIMUM 5 YEARS EXPERIENCE IN SIMILAR STRUCTURAL DESIGN.
 - 1. INDICATE LOCATIONS OF ENTRY AND EXIT POINT, LAYDOWN AREAS, PROPOSED DRILL PATH ALIGNMENT (PLAN & PROFILE), LOCATION/ELEVATION OF PROPOSED CLEARANCES OF EXISTING UTILITIES AND STRUCTURES, PROPOSED COVER DEPTH, PRODUCT MATERIAL, ROW LINES, PROPERTY AND OTHER UTILITY ROW AND/OR EASEMENT LINES.
 - 2. ESTABLISH SURVEY GRID FOR MONITORING GROUND SURFACE MOVEMENT DUE TO DRILLING OPERATIONS.
- c. CONTRACTOR SHALL SUBMIT FOR REVIEW SHOP DRAWINGS FOR ALL PIPE AND FITTINGS TO BE USED ON THE PROJECT.
- d. WELDING PROCEDURES FOR STEEL PIPE AND WELDER QUALIFICATIONS

REV	CHANG	iΕ	DR	BY	DSN	APV	DATE	REV	CHANGE	DR	BY	DSN	APV	DATE
С								F						
В								Е						
A	ORIGINAL 1	ISSUE	EDM	ARW	JES	CZH	2/29/2020	D						
		Revisi	ion		Completely F	Revise	d X New Page Information Re	emove	d					

SHEET 3 OF 4

TRENCHLESS CONSTRUCTION GENERAL

UG5010.3

- e. CONTRACTOR SHALL SUBMIT SCHEDULE OF ACTIVITY FOR REVIEW 15 DAYS PRIOR TO COMMENCEMENT OF WORK.
 - 1. BORING ACTIVITIES WITHIN BNSF ROW SHALL CONTINUE 24 HOURS A DAY UNTIL THE WORK WITHIN ROW IS COMPLETED.
- f. DETAILED AS-BUILT DRAWINGS INCLUDING THE MATERIAL, SIZE AND DEPTH OF THE PIPE ALONG THE ENTIRE TUNNEL SHALL BE RECORDED AND SUBMITTED BY THE CONTRACTOR TO SDG&E.

XVI. SETTLEMENT MONITORING:

- a. SETTLEMENT SHALL MONITORED DURING TUNNELING PROCEDURES FOR THE PIPE ALIGNMENT AS WELL AS NEARBY STRUCTURES. SETTLEMENT MONITORING READINGS SHALL BE TAKEN PRIOR TO THE ZONE OF ACTIVE EXCAVATION, WHEN THE TUNNEL FACE REACHES THE MONITORING POINT, AND WHEN THE ZONE OF ACTIVE EXCAVATION HAS PASSED AND NO FURTHER MOVEMENT IS DETECTED.
- b. IF SETTLEMENT IS DETECTED, THE ENGINEER SHALL BE NOTIFIED IMMEDIATELY, AND THE TUNNELING ACTIVITY SHALL BE HALTED UNTIL THE CAUSE OF THE SETTLEMENT CAN BE IDENTIFIED AND ADDRESSED.

XVIII. **UTILITY CROSSINGS:**

- a. CONTACT DIG ALERT TWO (2) WORKING DAYS PRIOR TO BEGINNING INSTALLATION.
- b. THE CONTRACTOR SHALL CHECK THE ENTIRE AREA OF THE INTENDED BORE BY SWEEPING AND/OR DIRECT CONNECTION WITH A PIPE LOCATOR TO VERIFY KNOWN SUBSTRUCTURES AND DETECT ANY UNKNOWN FACILITIES.
 - 1. IDENTIFIED UTILITY CROSSINGS SHALL BE POTHOLED TO CONFIRM LOCATION, DEPTH AND PIPE SIZE.

XIX. CLEANUP:

- a. THE CONTRACTOR SHALL REMOVE ALL TEMPORARY FACILITIES CONSTRUCTED ON PUBLIC ROW IN ADDITION TO DEBRIS, TRASH AND OTHER DELETERIOUS MATERIAL. CONTRACTOR SHALL NOTIFY THE GOVERNING AGENCY WITHIN 24 HOURS THAT ALL CONSTRUCTION HAS BEEN COMPLETED.
- b. ENSURE THAT ALL DRILLING FLUIDS ARE DISPOSED OF IN A MANNER ACCEPTABLE TO THE GOVERNING AGENCIES.

REFERENCE:

- a. BNSF UTILITY ACCOMMODATION POLICY
- b. MTS JACK AND BORE DESIGN CRITERIA, STANDARD CONSTRUCTION NOTES
- c. ASTM A53, A716, F1962
- d. AASHTO LRFD BRIDGE DESIGN SPECIFICATIONS
- e. ASCE MANUAL NO. 27, MANUAL NO. 108
- f. AWWA M11 STEEL PIPE DESIGN & INSTALLATION GUIDE
- g. AWS WELDING STANDARDS D1.1, QC7
- h. PLASTIC PIPE INSTITUTE: CH. 12 HDD
- i. SDG&E EMPLOYEE HANDBOOK FOR PERSONAL PROTECTIVE EQUIPMENT
- j. REFER TO GAS STANDARD D7255 FOR RAILWAY CROSSING REQUIREMENTS.

© 1998 - 2020 San Diego Gas & Electric Company. All Rights Reserved. Removal Of This Copyright Notice Without Permission Is Not Permitted Under Law.

REV	CHANGE	DR	BY	DSN	APV	DATE	REV	CHAN	GE	DR	BY	DSN	APV	DATE
С							F							
В							Е							
Α	ORIGINAL ISSUE	EDM	ARW	JES	CZH	2/29/2020	D							
Indicates Latest Revision			ion		Completely F	Revise	d X New Page	Information Re	emove	:d				

SHEET 4 OF 4

SDG&E ELECTRIC UNDERGROUND CONSTRUCTION STANDARDS

UG5010.4

SCOPE: THE SCOPE OF THIS STANDARD IS TO DETAIL THE REQUIREMENTS FOR THE JACK & BORE METHOD OF TRENCHLESS CONSTRUCTION.

INSTALLATION: NONE

BILL OF MATERIALS: NONE

NOTES:

I. VENT REQUIREMENTS:

a. PROVIDE, OPERATE AND MAINTAIN AN OSHA-COMPLIANT VENTILATION SYSTEM FOR THE DURATION OF THE CASING PROJECT.

II. CONTROLLING LINE AND GRADE:

- a. CONTINUOUSLY MONITOR LINE AND GRADE DURING INSTALLATION OF THE CASING PIPE.
- b. MAXIMUM ALLOWABLE DEVIATION FROM LINE AND GRADE IS 1" PER 100'.

III. ANNULAR SPACE:

a. CONTRACTOR SHALL BE RESPONSIBLE FOR GROUTING THE ANNULAR SPACE BETWEEN SOIL AND THE CASING PIPE.

IV. CARRIER PIPE:

a. SPACERS SHALL BE NON-METALLIC, HAVE A MINIMUM COMPRESSIVE STRENGTH OF 3,000 PSI. CONTRACTOR SHALL PROVIDE SPACERS AT REGULAR INTERVALS NOT TO EXCEED 5'.

V. JACKING AND RECEIVING PIT:

- a. Bracing and support system shall be constructed of driven steel sheet pilings, steel soldier beams AND/OR STEEL PLATES.
- CONTRACTOR'S WORK PLAN SHALL INCLUDE PROVISIONS FOR KEEPING WATER, ANIMALS AND OTHER UNWANTED THINGS FROM ENTERING THE PITS AND/OR CASING PIPE WHEN WORK IS AND IS NOT BEING PERFORMED.
- c. PLACEMENT
 - 1. LOCATION TO BE COORDINATED WITH SDG&E AND GOVERNING AGENCY.
 - 2. ALL JACKING PITS FOR RAILWAY CROSSINGS SHALL BE SET-UP OUTSIDE OF RAILROAD ROW UNLESS OTHERWISE APPROVED BY BNSF/MTS.
 - 3. JACKING PITS ARE PREFERRED TO BE LOCATED AS FAR AWAY FROM TRAVELED WAY AS FEASIBLE AND ARE TO BE COORDINATED WITH RESPONSIBLE/GOVERNING AGENCY.
 - 4. ALL SHORING AND EQUIPMENT NEAR ROADWAYS AND RAILWAYS SHALL BE FENCED OFF AND CLEARLY MARKED WITH REFLECTORS.
 - 5. CONTRACTOR TO PROVIDE ADEQUATE FENCING OR TYPE-K BARRIER (K RAILS).

VI. BACKFILL:

a. BACKFILL SHALL BE IN ACCORDANCE WITH GREENBOOK SECTION 300-4.

VII. BACKSTOP PLATE:

 BACKSTOP PLATE DIMENSIONS SHOWN ON UG5030.2 ASSUME A MINIMUM OF 3' COVER OVER THE CASING PIPE, 30° INTERNAL SOIL FRICTION, NO COHESION, 125 POUNDS PER CUBIC FOOT (PCF) SOIL, AND A SKIN FRICTION OF 0.2, IF A GEOTECHNICAL REPORT IS PERFORMED, THE BACKSTOP DESIGN CAN BE OPTIMIZED BY THE ENGINEER.

REFERENCE: NONE

© 1998 - 2020 San Diego Gas & Electric Company. All Rights Reserved. Removal Of This Copyright Notice Without Permission Is Not Permitted Under Law.


REV	CHANGE	DR	BY	DSN	APV	DATE	REV	CHANGE	DR	BY	DSN	APV	DATE
С							F						
В							Е						
Α	ORIGINAL ISSUE	EDM	ARW	JES	CZH	2/29/2020	D						
	Indicates I	_atest	Revis	ion		Completely F	Revise	d X New Page Information Rei	move	d			

SHEET 1 OF 1 SDG&E ELECTRIC UNDERGROUND CONSTRUCTION STANDARDS


Completely Revised | X | New Page | |

TRENCHLESS CONSTRUCTION JACK & BORE - REQUIREMENTS UG5020.1

SCOPE: THIS STANDARD SHOWS THE HORIZONTAL AND VERTICAL LAYOUT OF JACK & BORE CONSTRUCTION.

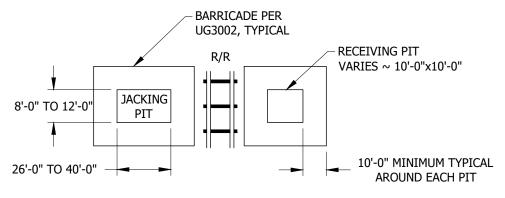

PLAN VIEW

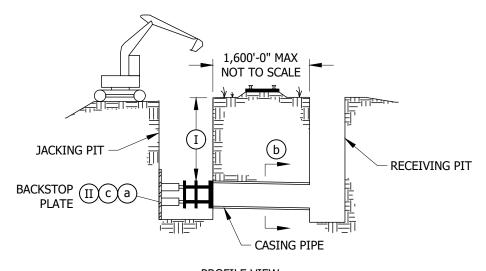

PROFILE VIEW

FIGURE 1

INSTALLATION: NONE

BILL OF MATERIALS: NONE

NOTES:

- ${f (I)}$ MINIMUM COVER SHALL BE 3' UNLESS THERE IS A CONFLICT WITH OTHER REQUIREMENTS. ${f (a)}$
- ${
 m (II)}$ ALTERNATIVE BACKSTOP MATERIALS MAY BE SELECTED AT THE DISCRETION OF THE ENGINEER AND PENDING SDG&E APPROVAL.

REFERENCE:

- (a) SEE REFERENCES ON UG5010.5
- (b) SEE UG5060 FOR CASING BORE SECTION VIEWS.
- ($^{\circ}$) see detail on UG5030.2 for standard backstop plate dimensions.

Indicates Latest Revision

(d) REFER TO UG5020.5 FOR DESIGN ASSUMPTIONS.

© 1998 - 2020 San Diego Gas & Electric Company. All Rights Reserved. Removal Of This Copyright Notice Without Permission Is Not Permitted Under Law.

Completely Revised

REV	CHANGE	DR	BY	DSN	APV	DATE	REV	CHANGE	DR	BY	DSN	APV	DATE
С							F						
В							Е						
Α	ORIGINAL ISSUE	EDM	ARW	JES	CZH	2/29/2020	D						

SHEET 1 OF 2


SDG&E ELECTRIC UNDERGROUND CONSTRUCTION STANDARDS

New Page

Information Removed

TRENCHLESS CONSTRUCTION JACK & BORE - LAYOUT

UG5030.1

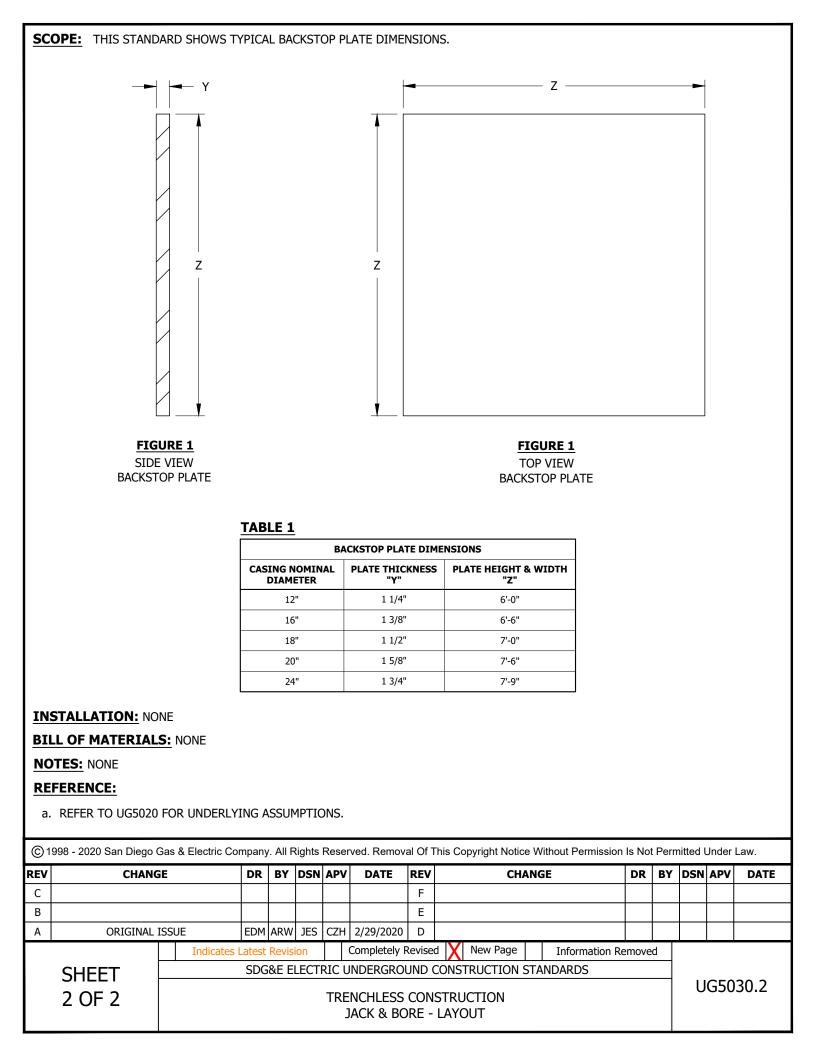

SCOPE: THE SCOPE OF THIS STANDARD IS TO DETAIL THE REQUIREMENTS FOR THE HORIZONTAL DIRECTIONAL DRILLING (HDD) METHOD OF TRENCHLESS CONSTRUCTION.

INSTALLATION: NONE

BILL OF MATERIALS: NONE

NOTES:

I. SET-UP:

- a. IF PRACTICAL, ALL DRILLING EQUIPMENT SHALL BE SET-UP OUTSIDE OF RAILROAD OR ROADWAY ROW.
- b. ALL SHORING AND EQUIPMENT NEAR ROADWAYS AND RAILWAYS SHALL BE FENCED OFF AND CLEARLY MARKED WITH REFLECTORS.

II. DRILLING PILOT HOLE:

- a. CONTROLLING LINE AND GRADE
 - 1. LINE AND GRADE SHALL BE VERIFIED AT A MINIMUM OF ONCE EACH DRILL ROD ADDITION AND ANY DEVIATIONS FROM THE PROPOSED LINE AND GRADE SHALL BE CORRECTED IMMEDIATELY.
- b. DRILLING FLUID
 - 1. DRILLING FLUID SHALL BE USED TO STABILIZE HOLE DURING DRILLING AND REAMING
 - 2. DRILLING FLUID ADDITIVE MATERIALS SHALL BE CHEMICALLY INERT, BIODEGRADABLE AND NON-TOXIC SO AS TO NOT POLLUTE GROUNDWATER DURING THE TUNNELING PROCESS.
 - 3. USE OF DRILLING FLUID SHALL BE MONITORED TO ENSURE FLUID IS NOT BEING LOST DURING DRILLING. IF THE RETURN OF FLUID IS MEASURED LESS THAN 95%, THE CONTRACTOR SHALL NOTIFY THE ENGINEER AND INVESTIGATE THE CAUSE OF FLUID LOSS.
 - 4. PROPER DISPOSAL OF DRILLING FLUID SHALL BE THE RESPONSIBILITY OF THE TRENCHLESS CONTRACTOR. DEPENDING ON THE MIX IT MAY NEED TO BE DISPOSED OF AT A HAZARDOUS WASTE FACILITY.
- c. BEND RADIUS
 - 1. MINIMUM RADIUS OF CURVATURE FOR STEEL PIPE SHALL BE EQUAL TO 100 FEET PER INCH OF DIAMETER OF THE PIPE TO BE INSTALLED. FOR INSTANCE, A 24-INCH DIAMETER PIPE WOULD REQUIRE A MINIMUM RADIUS OF 2,400 FEET.
 - 2. ALLOWABLE RADIUS OF CURVATURE FOR HDPE PIPE SHALL BE PROVIDED BY THE MANUFACTURER.

III. REAM PILOT HOLE:

- a. PRE-REAMING BEFORE INSTALLATION OF THE CARRIER PIPE MAY NOT BE NECESSARY FOR SMALLER DIAMETER PIPES IN SOFT SOIL AT THE DETERMINATION OF THE ENGINEER.
- b. THE REAMED HOLE SHALL BE SIZED TO APPROXIMATELY 1.5 TIMES THE DIAMETER OF THE CASING PIPE.

IIV. CARRIER PIPE:

- a. PROVIDE AXIAL TENSION FORCE MONITORING. UTILIZE A "WEAK LINK" BREAKAWAY PULLER. AXIAL TENSION FORCE SHALL NOT EXCEED VALUES SHOWN IN TABLE 1.
- b. PULL BACK OF THE CARRIER PIPE SHOULD BE DONE IN A SINGLE UNINTERRUPTED OPERATION. IF SPACE PERMITS, ALL SECTIONS OF HDPE SHOULD BE PRE-FUSED TO AVOID HALTING OF OPERATION FOR JOINT FUSING.
- c. IF THE CARRIER PIPE IS HDPE, A STEEL CASING SHALL BE INSTALLED AT RAILWAY CROSSINGS.

© 1998 - 2020 San Diego Gas & Electric Company. All Rights Reserved. Removal Of This Copyright Notice Without Permission Is Not Permitted Under Law.

REV	CHANGE	DR	BY	DSN	APV	DATE	REV	CH	IANGE	DR	BY	DSN	APV	DATE
С							F							
В							Е							
Α	ORIGINAL ISSUE	EDM	ARW	JES	CZH	2/29/2020	D							
Indicates Latest Revision			ion		Completely F	Revise	ed X New Page	Information R	emove	ed				

SHEET 1 OF 2

SDG&E ELECTRIC UNDERGROUND CONSTRUCTION STANDARDS

V. HDD PIPE MATERIALS AND CHARACTERISTICS:

- a. CSE IS RESPONSIBLE FOR DESIGNING THE PIPE TO WITHSTAND PULLBACK LOADS WHICH INCLUDE TENSILE PULL FORCES, EXTERNAL HYDROSTATIC PRESSURE, TENSILE BENDING STRESSES, EXTERNAL SERVICE LOADS (POST-INSTALLATION SOIL, GROUNDWATER, AND SURCHARGE LOADS OCCURRING OVER THE LIFE OF THE PIPELINE).
- b. SEE TABLE 1 FOR VALUES OF A716 DUCTILE IRON AND DR11 HDPE.
 - 1. THE ALLOWABLE TENSILE FORCES FOR HDPE IN TABLE 1 ARE BASED ON DR11, 3XXX PE MATERIAL. THE VALUES ARE GIVEN FOR A DURATION OF CONTINUOUS LOADING OVER 12 HOURS AND FOR A PIPE TEMPERATURE OF 73°F. FOR OTHER TEMPERATURES, A TEMPERATURE COMPENSATING MULTIPLIER WILL BE REQUIRED. OTHER PE PIPE DESIGNATIONS AND MATERIALS MAY BE SELECTED BY THE CSE DURING THE PIPE DESIGN PROCESS.

TABLE 1

DUCTILE IR	ON AND HDPE ALLOW	ABLE TENSILE FORCES
	ALLOWABLE	TENSILE FORCE
NOMINAL PIPE SIZE (INCHES)	DUCTILE IRON A716, Fy=42kips (KIPS)	HDPE VI DR11 12 HOUR PULL (KIPS)
12	N/A	46
16	550	73
18	640	92
20	733	114
24	930	164
26	N/A	193

(VI) PE 3XXX STANDARD PE CODE DESIGNATION.

REFERENCE: NONE

© 1998 - 2020 San Diego Gas & Electric Company. All Rights Reserved. Removal Of This Copyright Notice Without Permission Is Not Permitted Under Law.

REV	CHANGE	DR	BY	DSN	APV	DATE	REV	CHANGE	DR	BY	DSN	APV	DATE
С							F						
В							Е						
Α	ORIGINAL ISSUE	EDM	ARW	JES	CZH	2/29/2020	D						

Completely Revised

Indicates Latest Revision

SHEET 2 OF 2


SDG&E ELECTRIC UNDERGROUND CONSTRUCTION STANDARDS

New Page


Information Removed

TRENCHLESS CONSTRUCTION HDD - REQUIREMENTS

UG5040.2

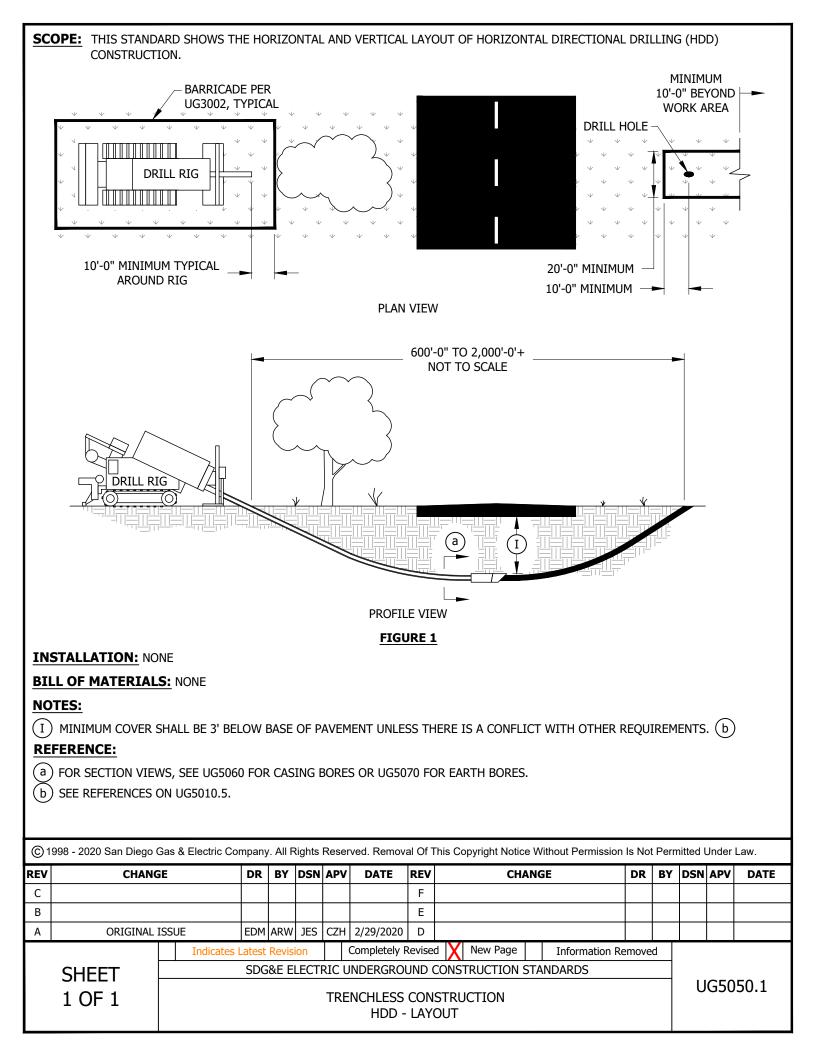

SCOPE: THIS STANDARD SHOWS EXAMPLES OF CONDUIT CONFIGURATIONS THAT ARE ACCEPTABLE FOR CASING BORES.

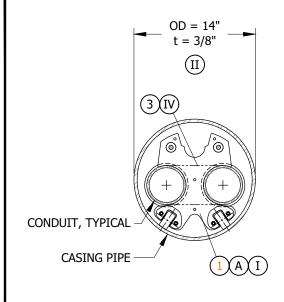

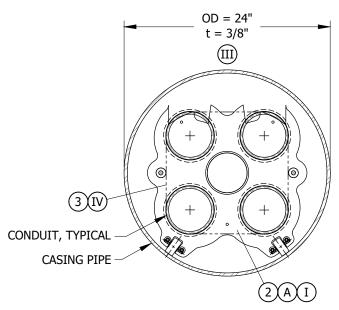


FIGURE 1

FIGURE 2

INSTALLATION:

- (A) INSTALL PER SPACER MANUFACTURER'S REQUIREMENTS.
- (B) INSTALL ONE SPACER EVER FIVE FEET OF TRENCHLESS ALIGNMENT.
- (C) INSTALL TWO BANDS FOR EVERY SPACER (ONE ON EACH SIDE).

BILL OF MATERIALS:

ITEM	DESCRIPTION	QUANTITY	STANDARD PAGE	STOCK NUMBER	DESIGN UNITS
1	BORE SPACER	В	-	-	-
2	BORE SPACER	В	-	-	-
3	5/8" WIDE X 0.03" THICK BANDS & BUCKLES	(C)	-	-	-

NOTES:

- (I) MATERIAL SHALL BE PROVIDED BY APPROVED MANUFACTURER.
- (II) CASING PIPE DIMENSIONS APPLY TO A 2- 4" CONDUIT CONFIGURATION.
- (III) CASING PIPE DIMENSIONS APPLY TO A 4-5" CONDUIT CONFIGURATION.
- (IV) BANDS & BUCKLES SHALL BE 201 STAINLESS STEEL WITH ALUMINUM BREAKING STRENGTH = 1,875 POUNDS.

REFERENCE: NONE

© 1998 - 2023 San Diego Gas & Electric Company. All Rights Reserved. Removal Of This Copyright Notice Without Permission Is Not Permitted Under Law.


REV	CHANGE	DR	BY	DSN	APV	DATE	REV	CHANGE	DR	BY	DSN	APV	DATE
С							F						
В	NOTES UPDATE	GLC	EJA	MRF	KRG	05/30/2023	Е						
Α	ORIGINAL ISSUE	EDM	ARW	JES	CZH	2/29/2020	D						

SHEET 1 OF 1 Indicates Latest Revision | Completely Revised | New Page | Information Removed | SDG&E ELECTRIC UNDERGROUND CONSTRUCTION STANDARDS

TRENCHLESS CONSTRUCTION SECTION VIEWS - CASING BORES

UG5060.1

SCOPE: THIS STANDARD SHOWS EXAMPLES OF CONDUIT CONFIGURATIONS THAT ARE ACCEPTABLE FOR EARTH BORES (NO CASING PIPE).

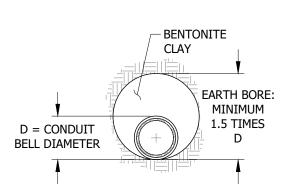



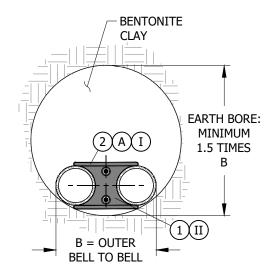


FIGURE 2 2 CONDUITS

INSTALLATION:

- (A) INSTALL PER SPACER MANUFACTURER'S REQUIREMENTS.
- (B) install one spacer ever five feet of trenchless alignment.
- (C) INSTALL TWO BANDS FOR EVERY SPACER (ONE ON EACH SIDE).

BILL OF MATERIALS:

ITEM	DESCRIPTION	QUANTITY	STANDARD PAGE	STOCK NUMBER	DESIGN UNITS
1	CONDUIT SPACER (EARTH BORE)	В	-	-	-
2	5/8" WIDE X 0.03" THICK BANDS & BUCKLES	(C)	-	-	-

NOTES:

(I) MATERIAL SHALL BE MANUFACTURED BY UNDERGROUND DEVICES OR APPROVED EQUAL.

Indicates Latest Revision

(II) BANDS & BUCKLES SHALL BE 201 STAINLESS STEEL WITH ALUMINUM BREAKING STRENGTH = 1,875 POUNDS.

REFERENCE: NONE

© 1998 - 2020 San Diego Gas & Electric Company. All Rights Reserved. Removal Of This Copyright Notice Without Permission Is Not Permitted Under Law.

REV	CHANGE	DR	BY	DSN	APV	DATE	REV	CHANGE	DR	BY	DSN	APV	DATE
С							F						
В							Е						
Α	ORIGINAL ISSUE	EDM	ARW	JES	CZH	2/29/2020	D						

Completely Revised

SHEET 1 OF 1

SDG&E ELECTRIC UNDERGROUND CONSTRUCTION STANDARDS

New Page

Information Removed

TRENCHLESS CONSTRUCTION SECTION VIEWS - EARTH BORES

UG5070.1